





FRONT ELEVATION

SCALE · 1/4" = 1'-0"

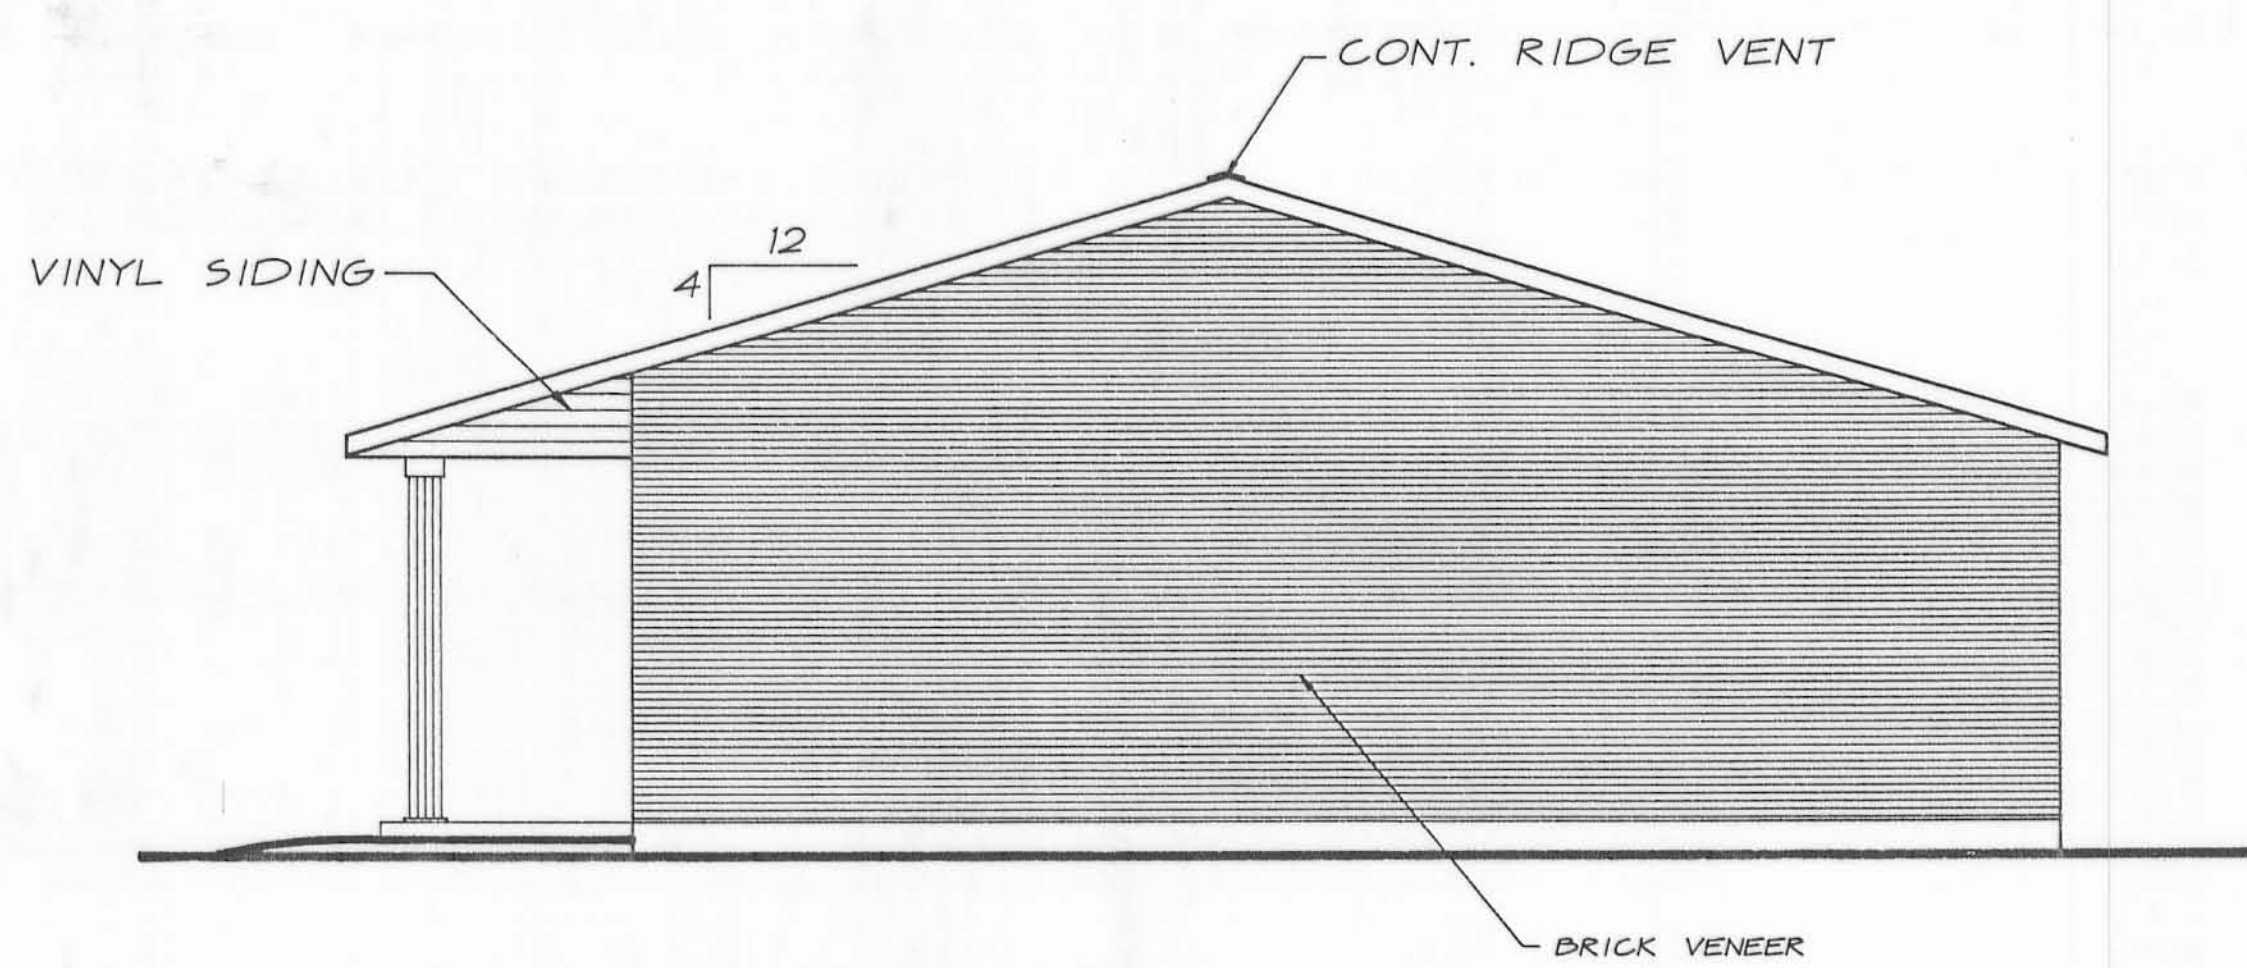


RIGHT SIDE ELEVATION

SCALE · 1/4" = 1'-0"

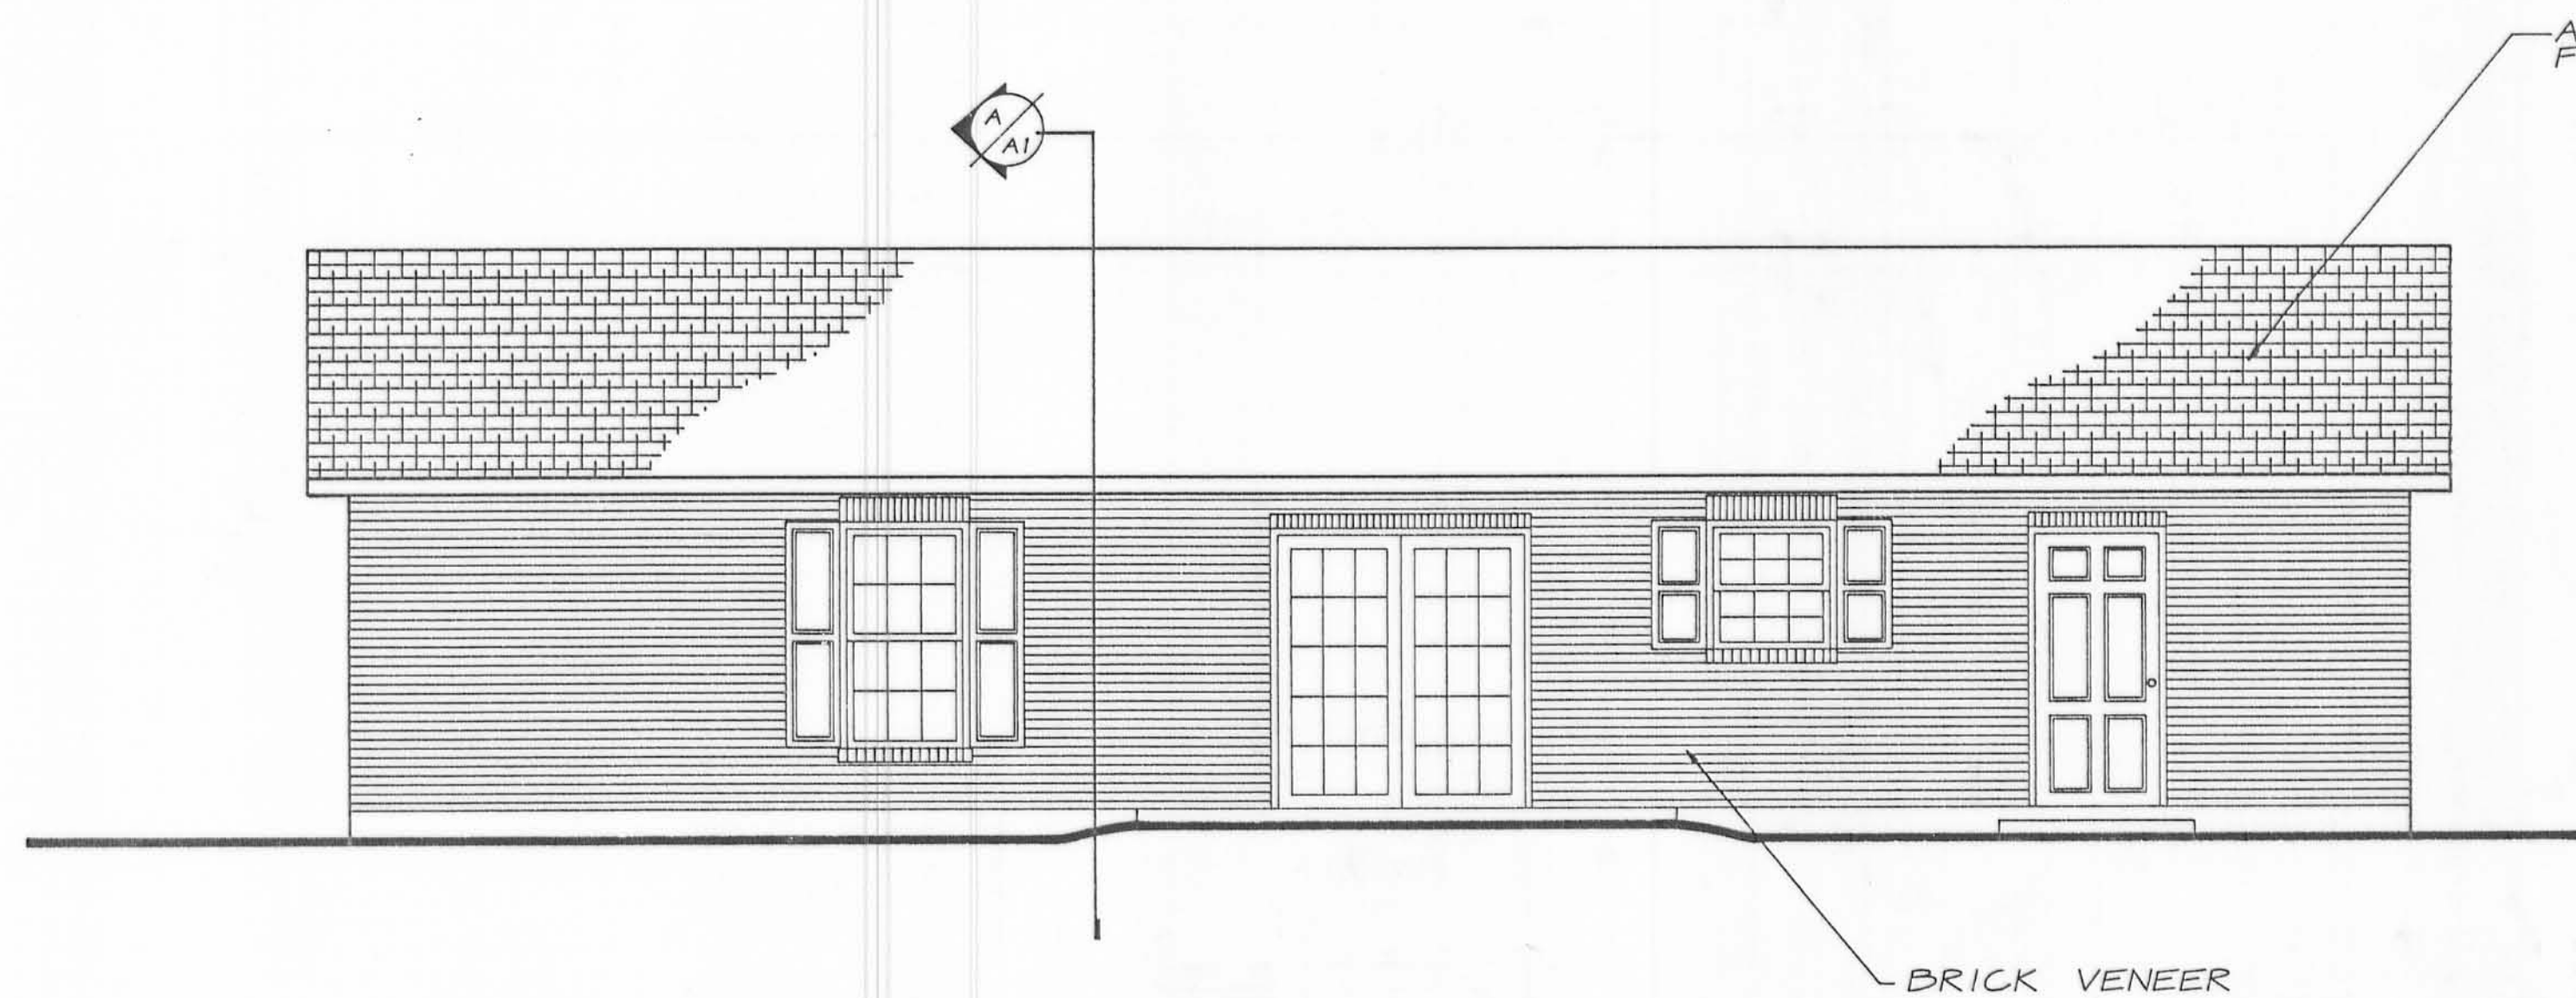


BACK ELEVATION

SCALE · 1/4" = 1'-0"

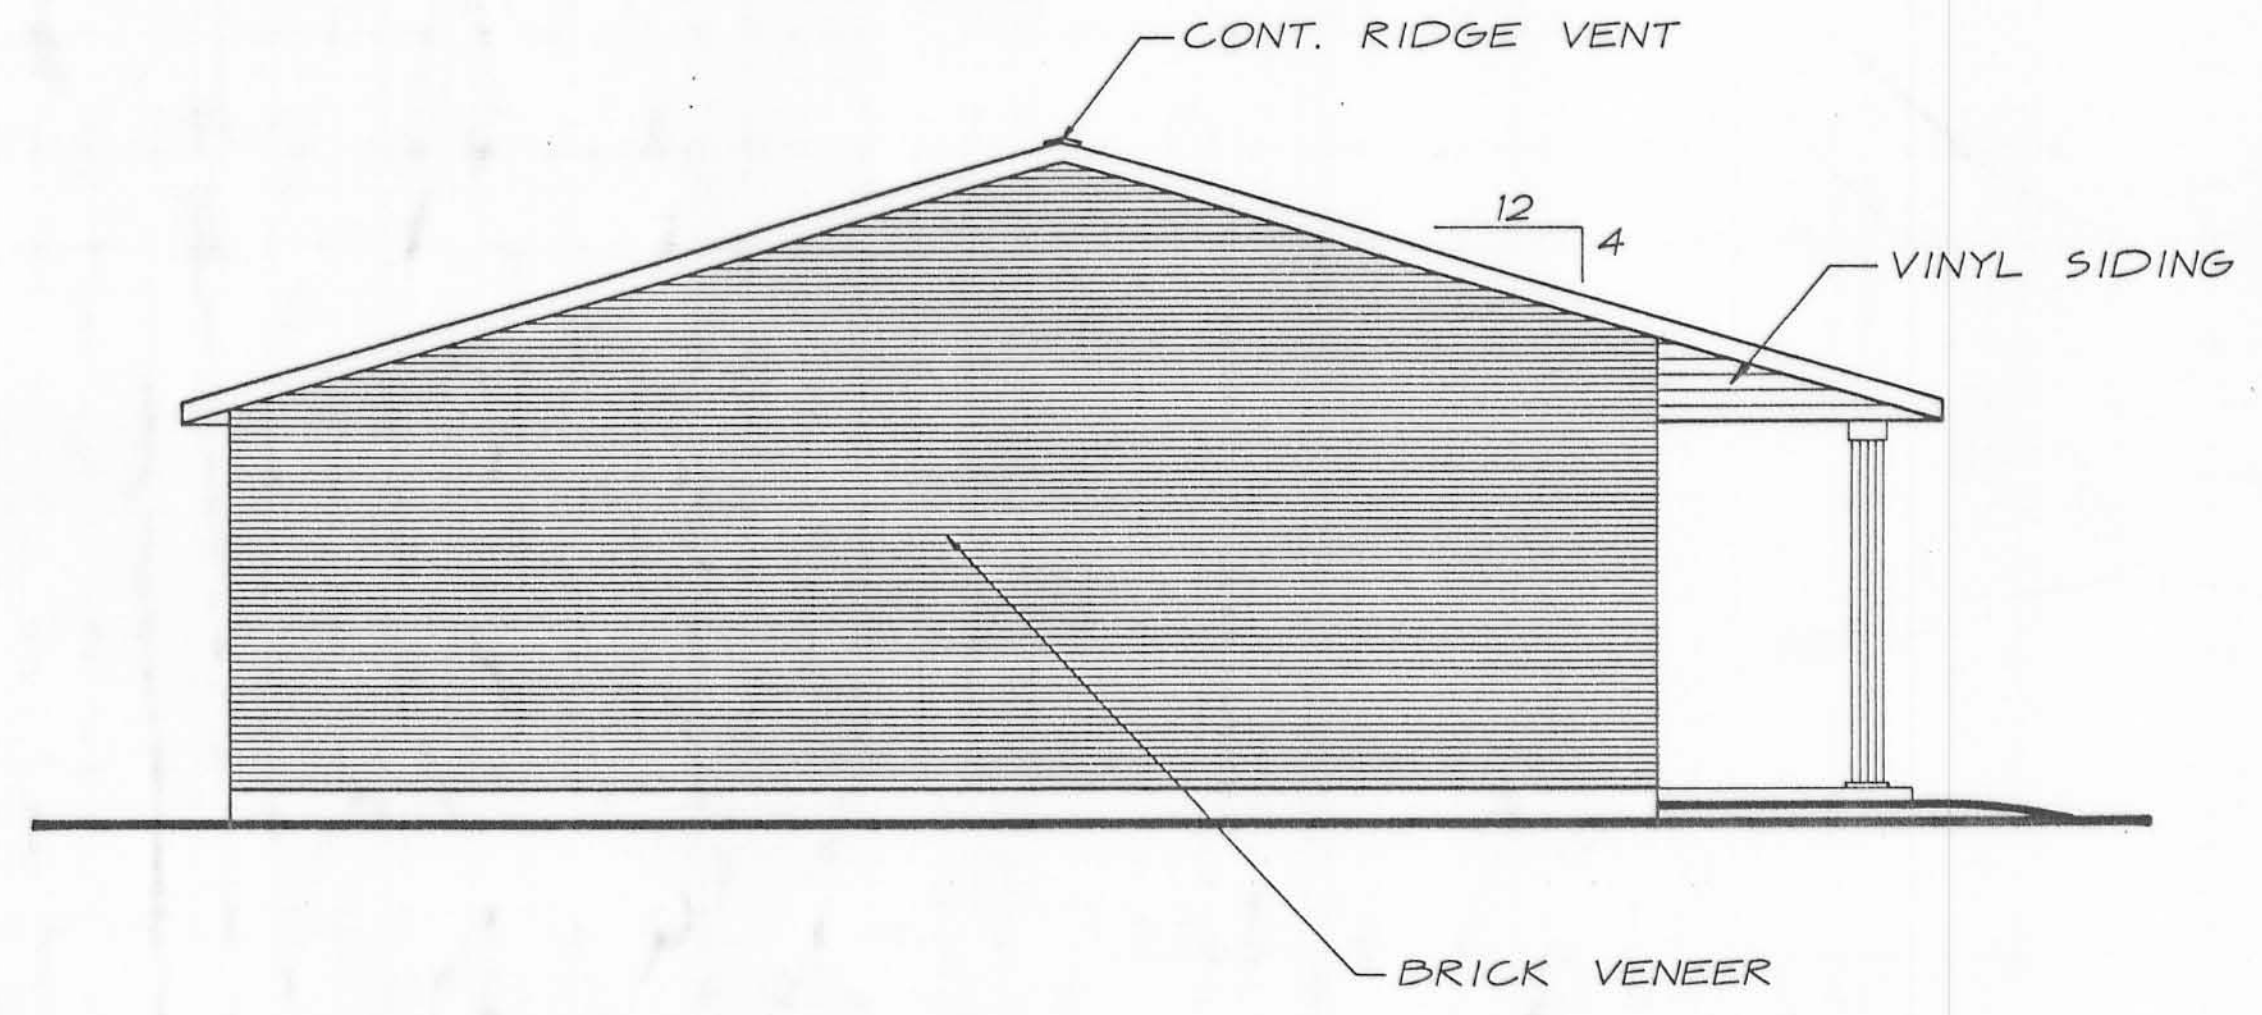

LEFT SIDE ELEVATION

SCALE · 1/4" = 1'-0"

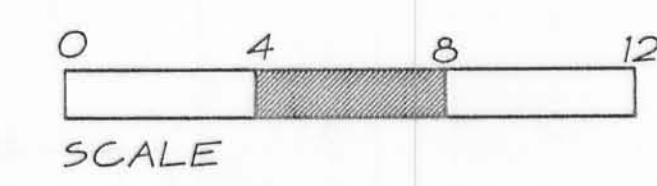

ARCHITECTURAL STRUCTURES ASSOCIATED ARCHITECTS • ENGINEERS • PLANNERS

P.O. BOX 261
PIQUA, OHIO 45356
(513) 773-9452


P.O. BOX 185
URBANA, OHIO 43078
(513) 652-1628

DATE	DESCRIPTION	BY	CHKD
8-21-94	REVISED		
8-21-94	REVISED		

IRON CITY ESTATES
SPEC HOUSE


DATE 9-26-93

A-2

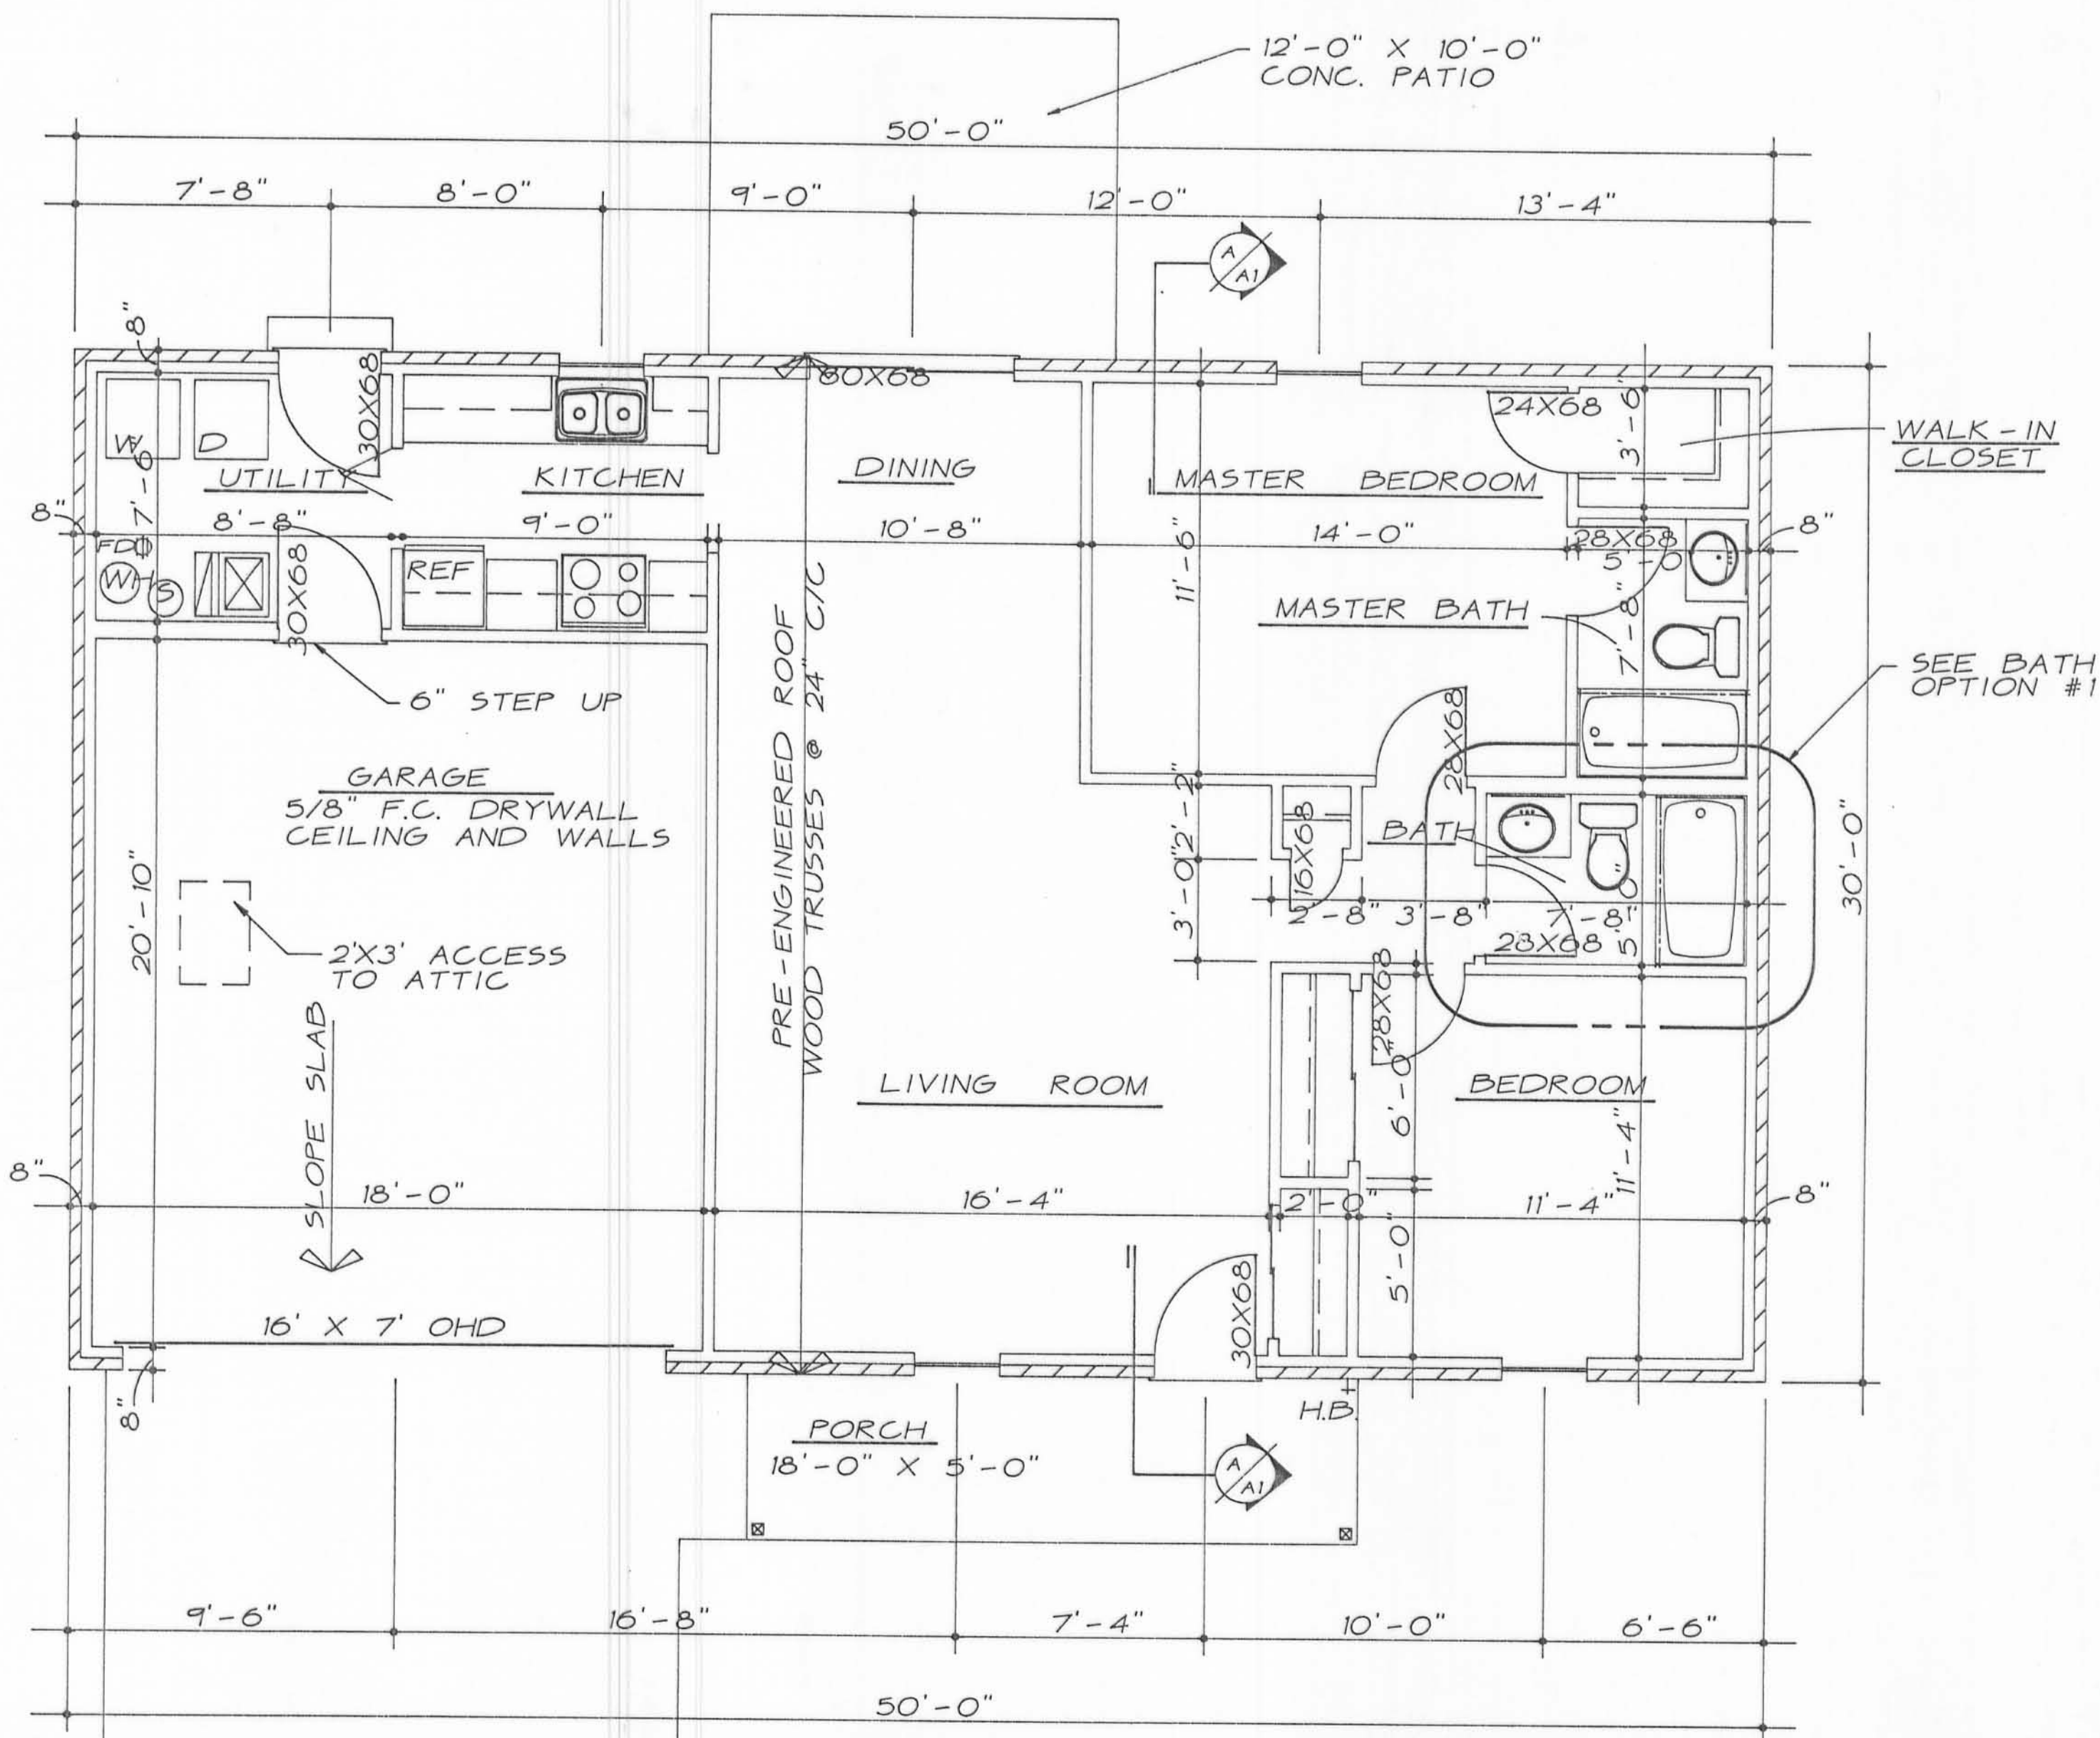


FLOOR PLAN

SCALE: 1/4" = 1'-0"

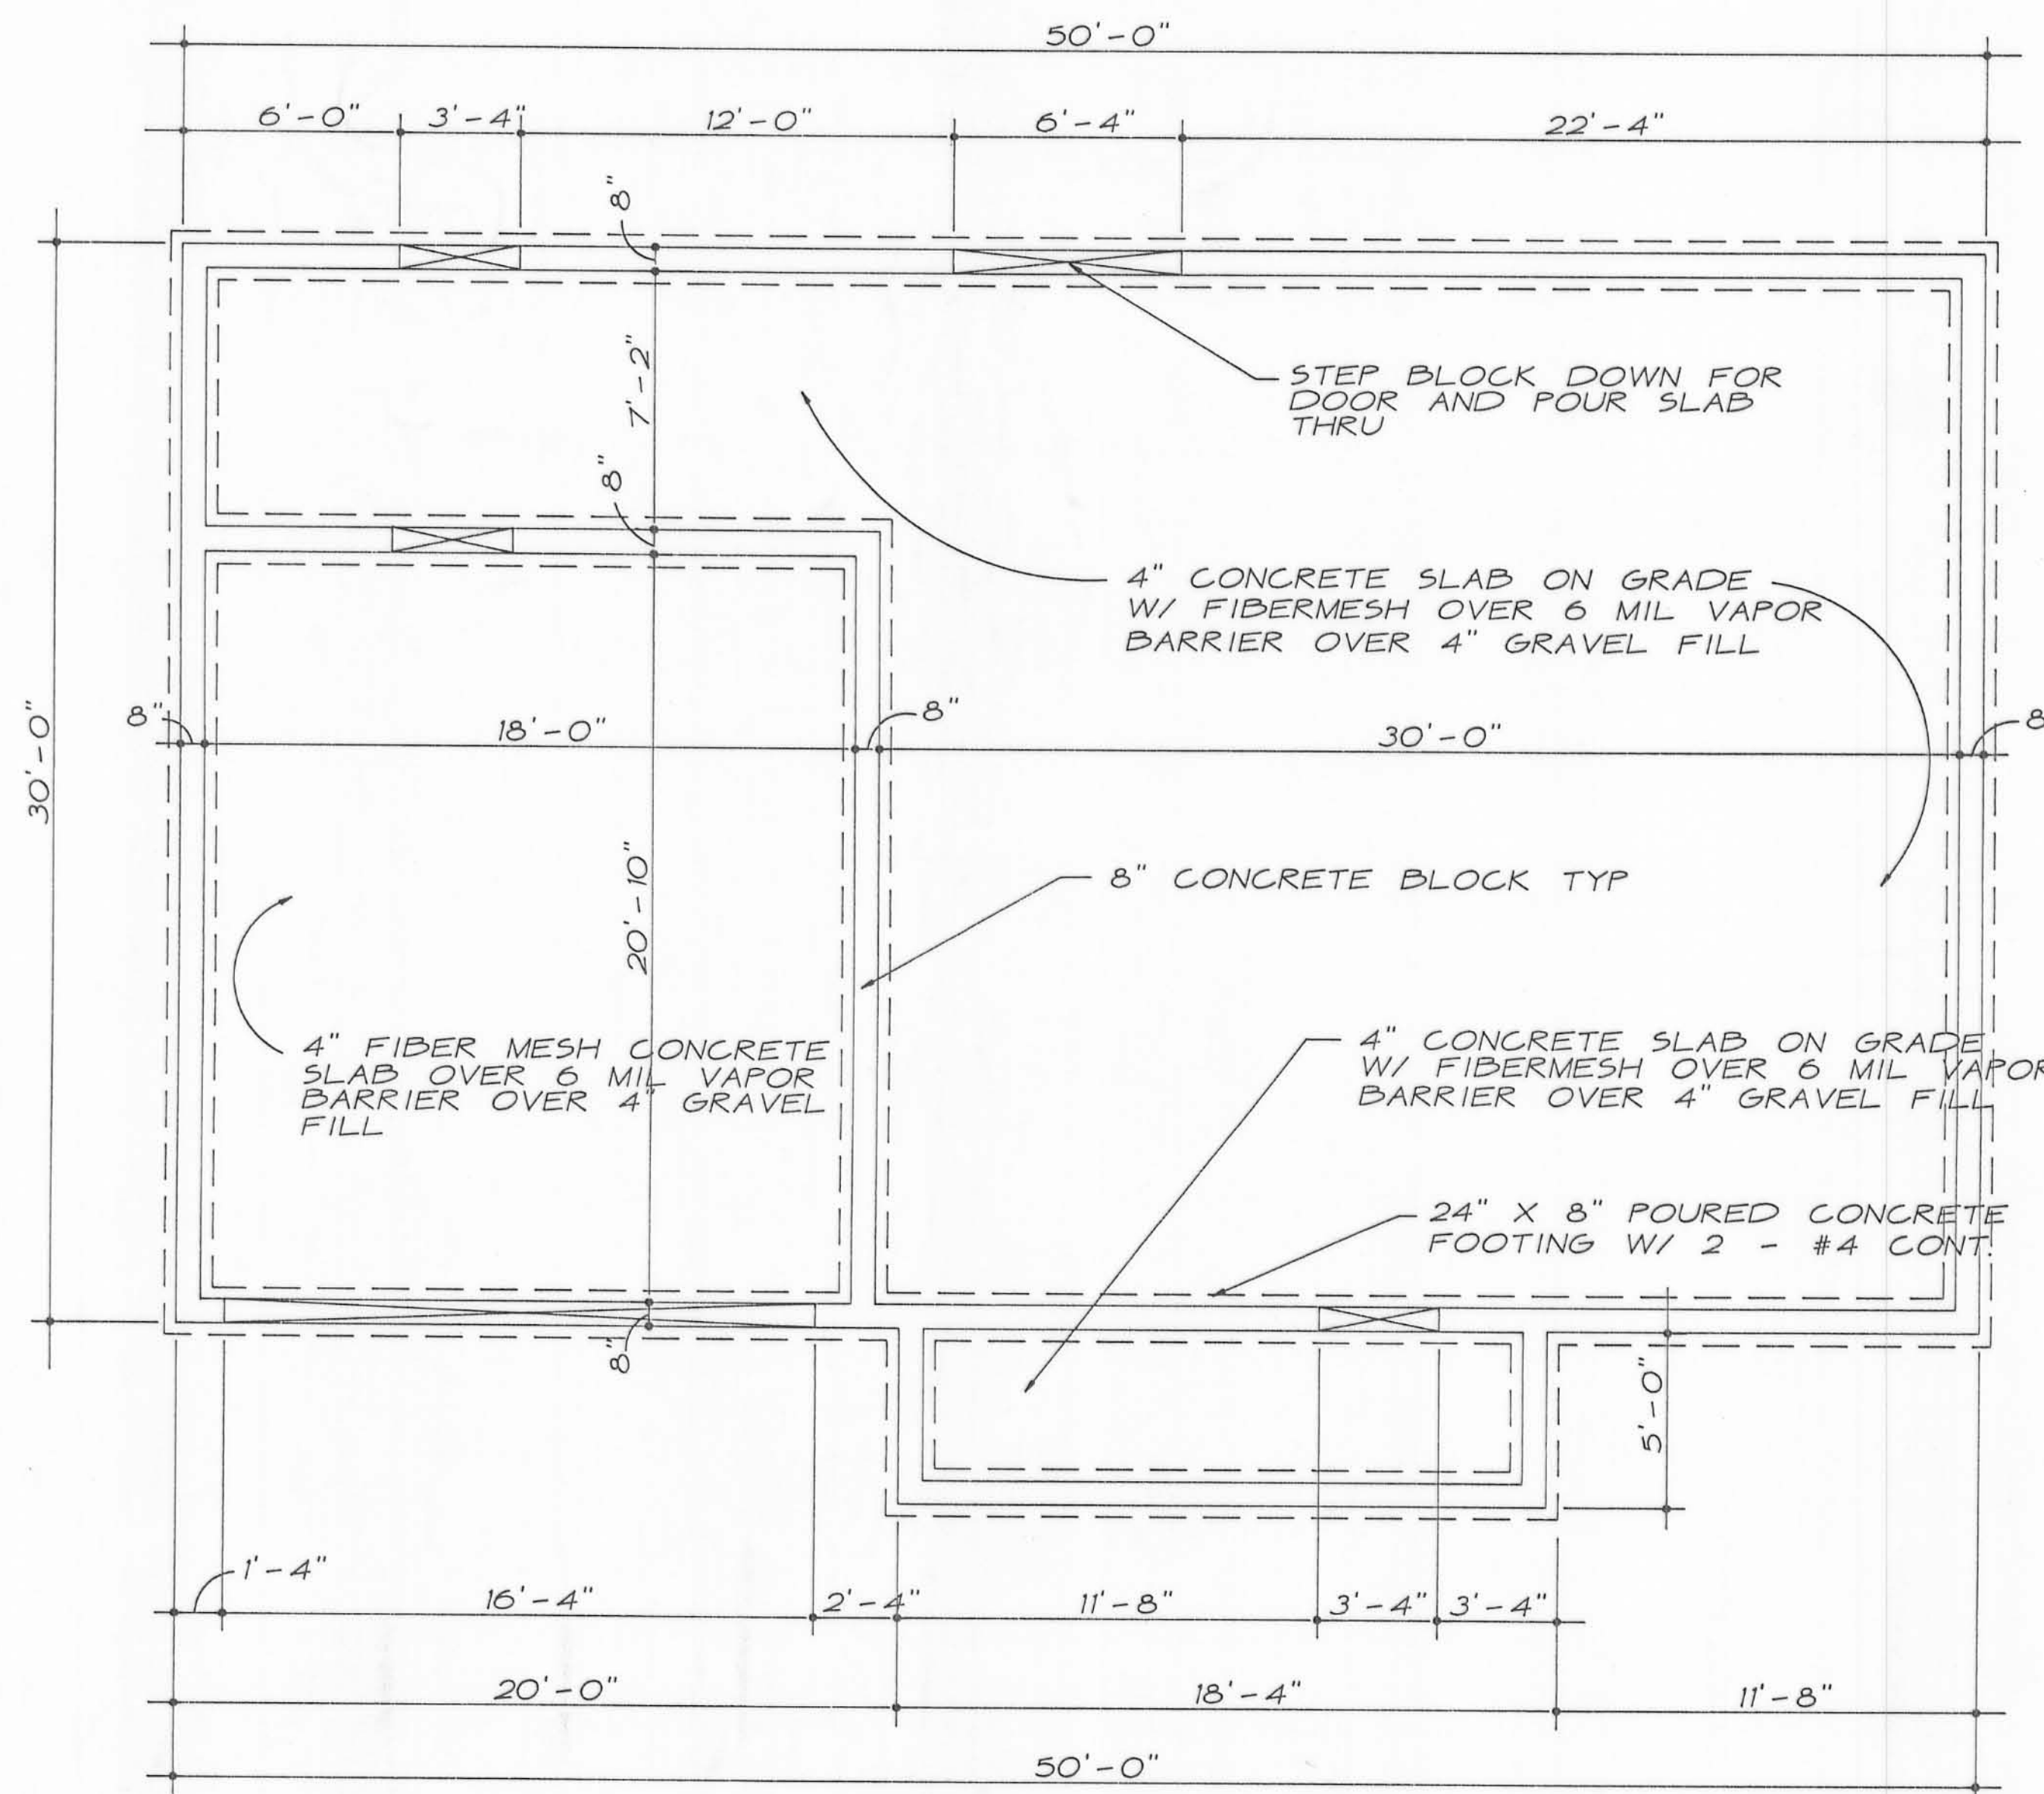


FOUNDATION PLAN

SCALE: 1/4" = 1'-0"

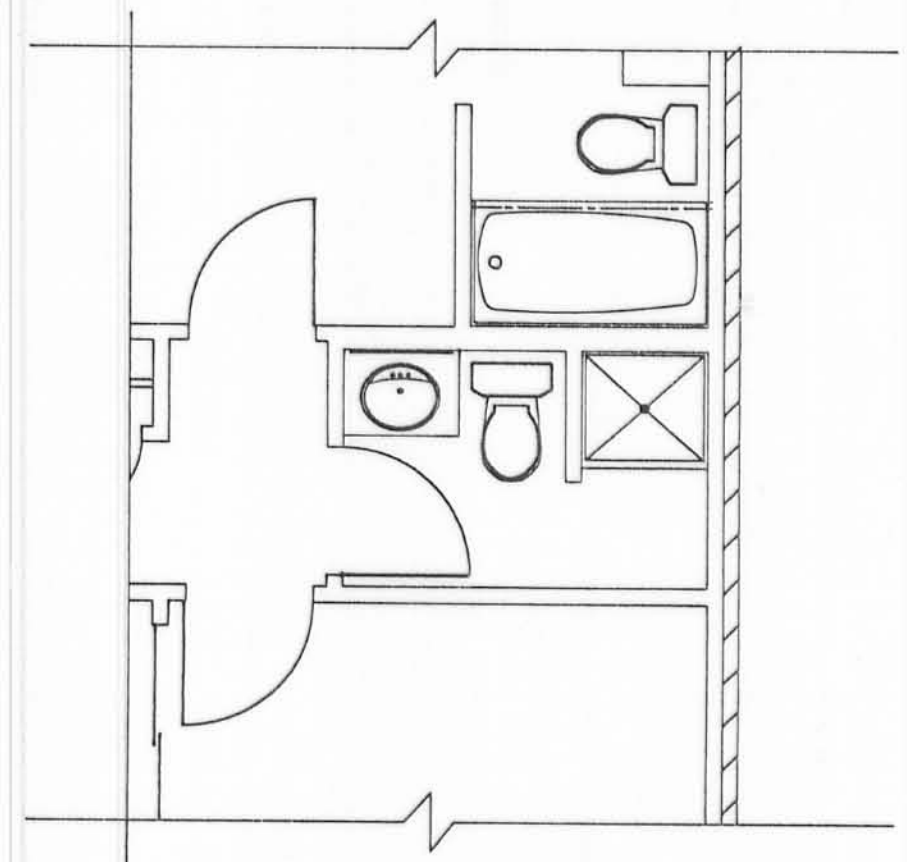


SHOWER OPTION #1

SCALE: 1/4" = 1'-0"

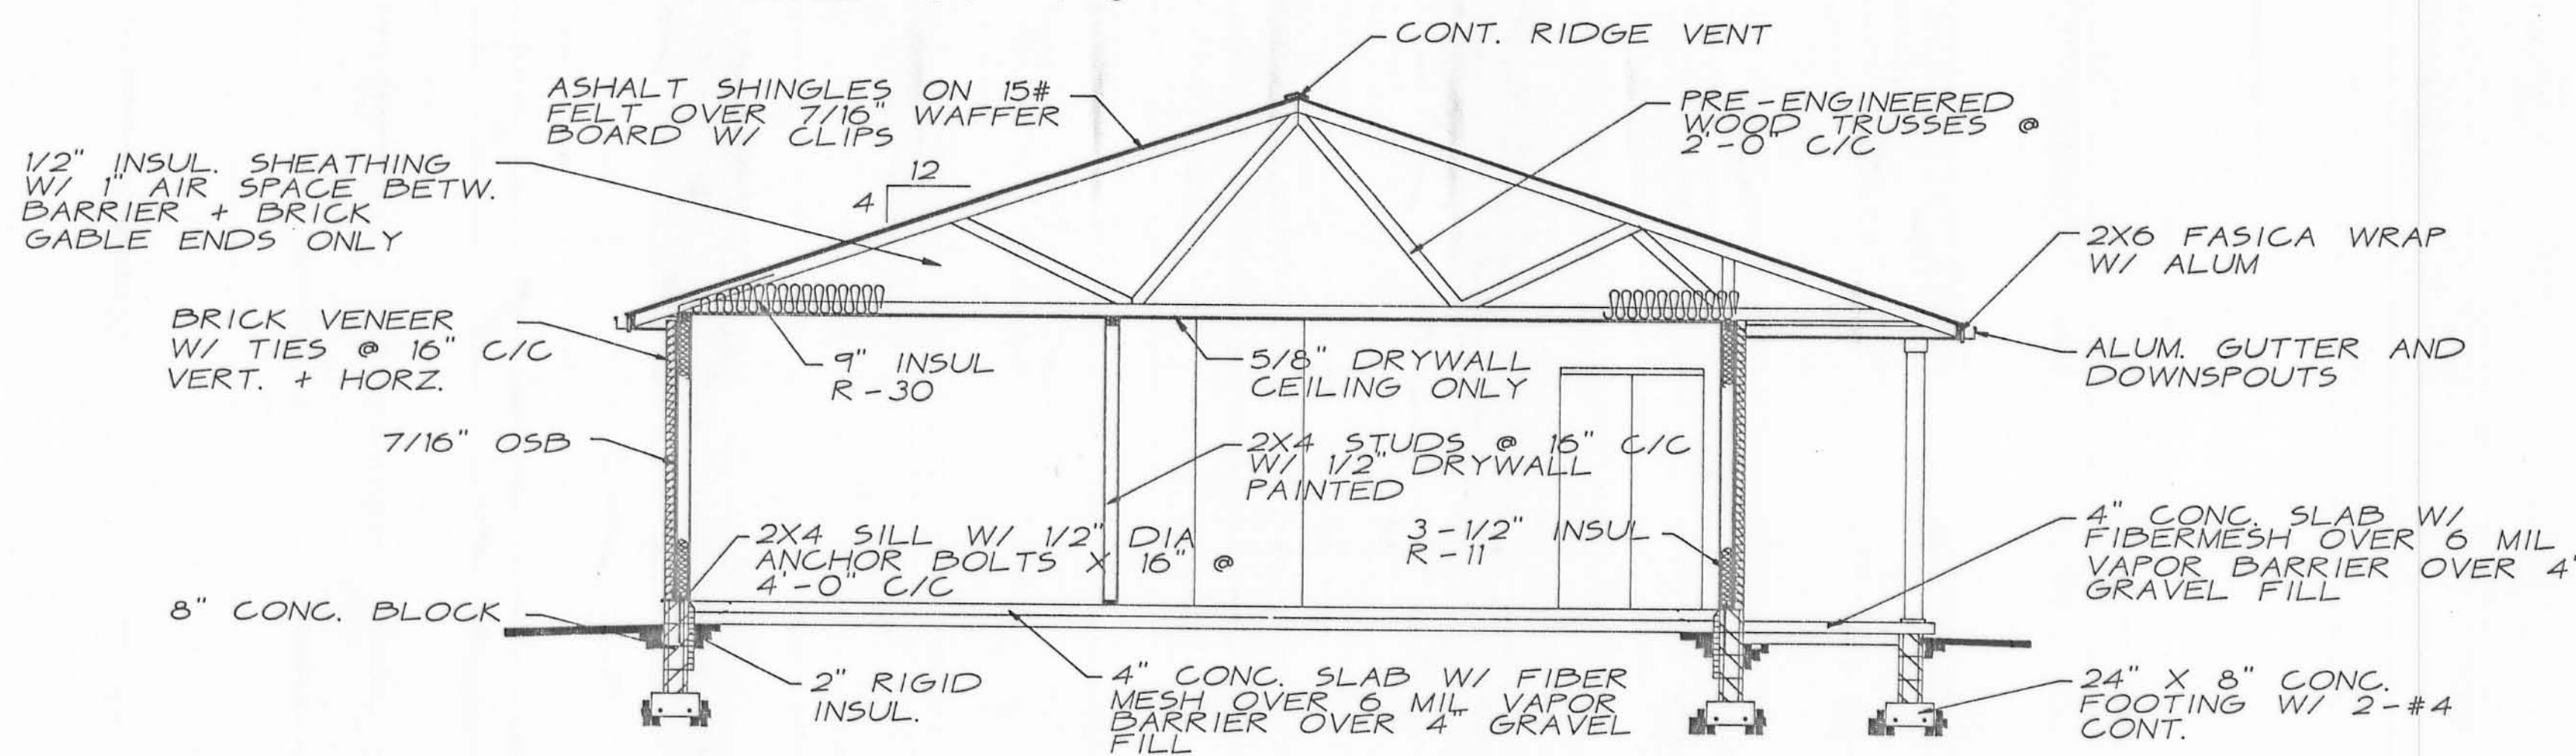

SECTION A-A

SCALE: 1/4" = 1'-0"

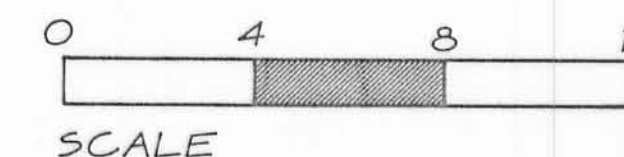

ARCHITECTURAL STRUCTURES ASSOCIATED
ARCHITECTS • ENGINEERS • PLANNERS

P.O. BOX 185
URBANA, OHIO 43078
P.O. BOX 261
PICUA, OHIO 45356
(513) 652-1628
(513) 773-9452

PROJECT NO. 92195

DRAWING TYPE	FLOOR	DWG	REVISIONS
1			REVISED 8-21-94

IRON CITY ESTATES
SPEC HOUSE

DATE 9-26-93

A-1