



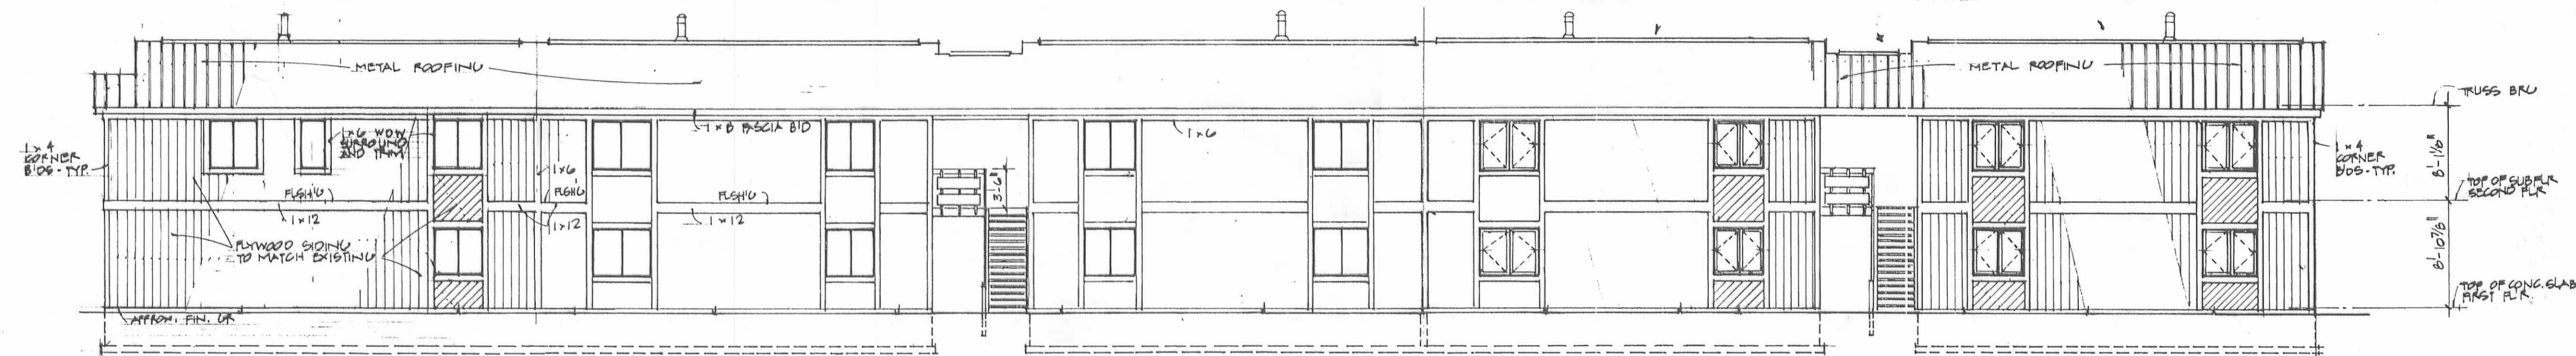


WATER SIDE ELEVATION (FRONT)
1/8" = 1'-0"




PARKING SIDE ELEVATION (REAR)
1/8" = 1'-0"

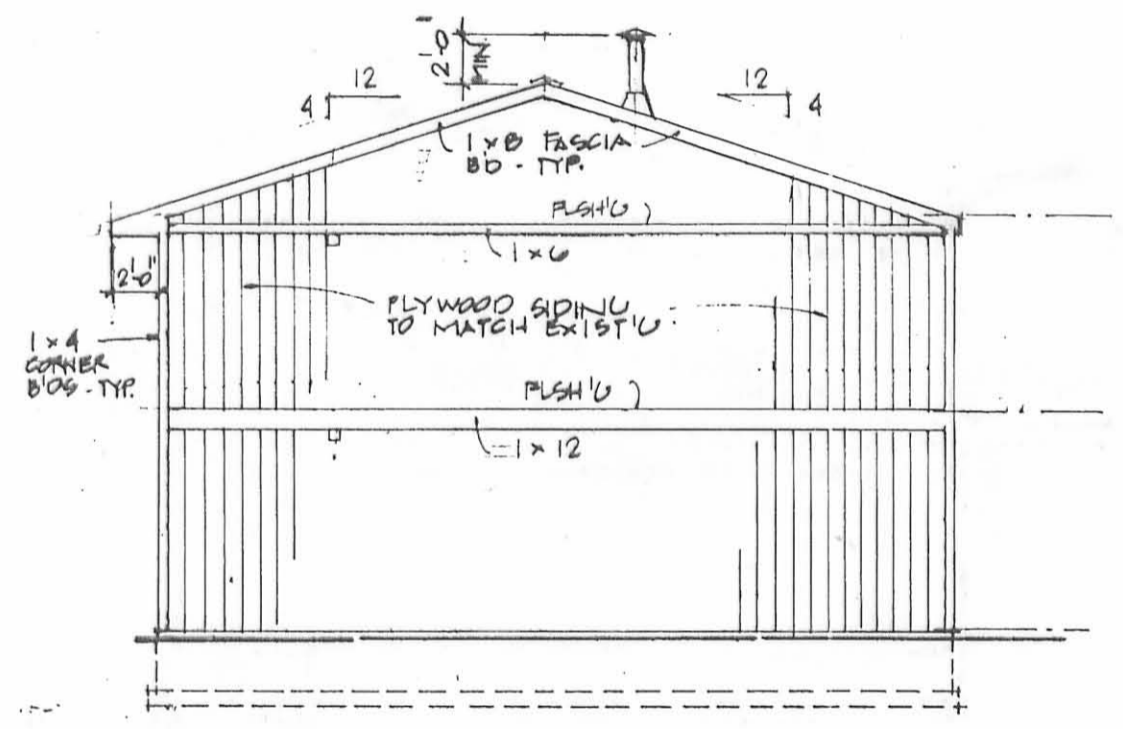

LEFT SIDE ELEVATION
1/8" = 1'-0"

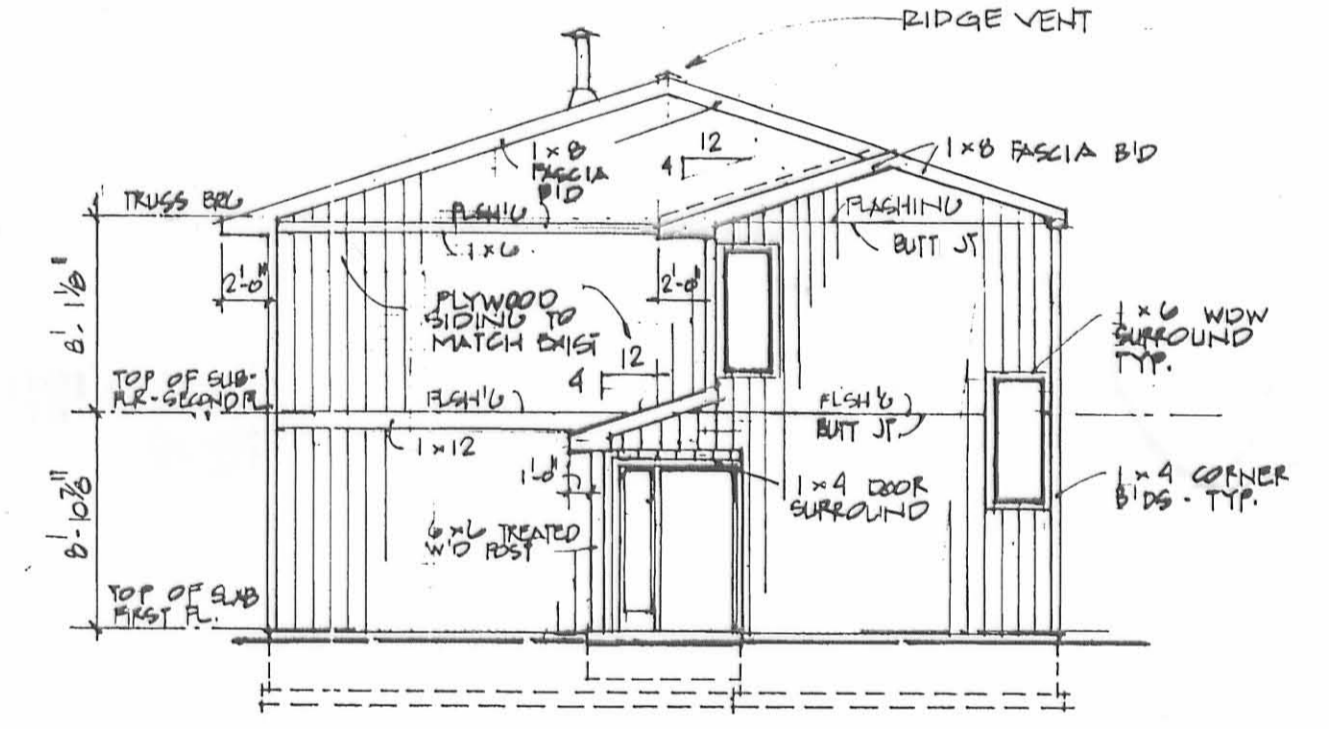

RIGHT SIDE ELEVATION
1/8" = 1'-0"

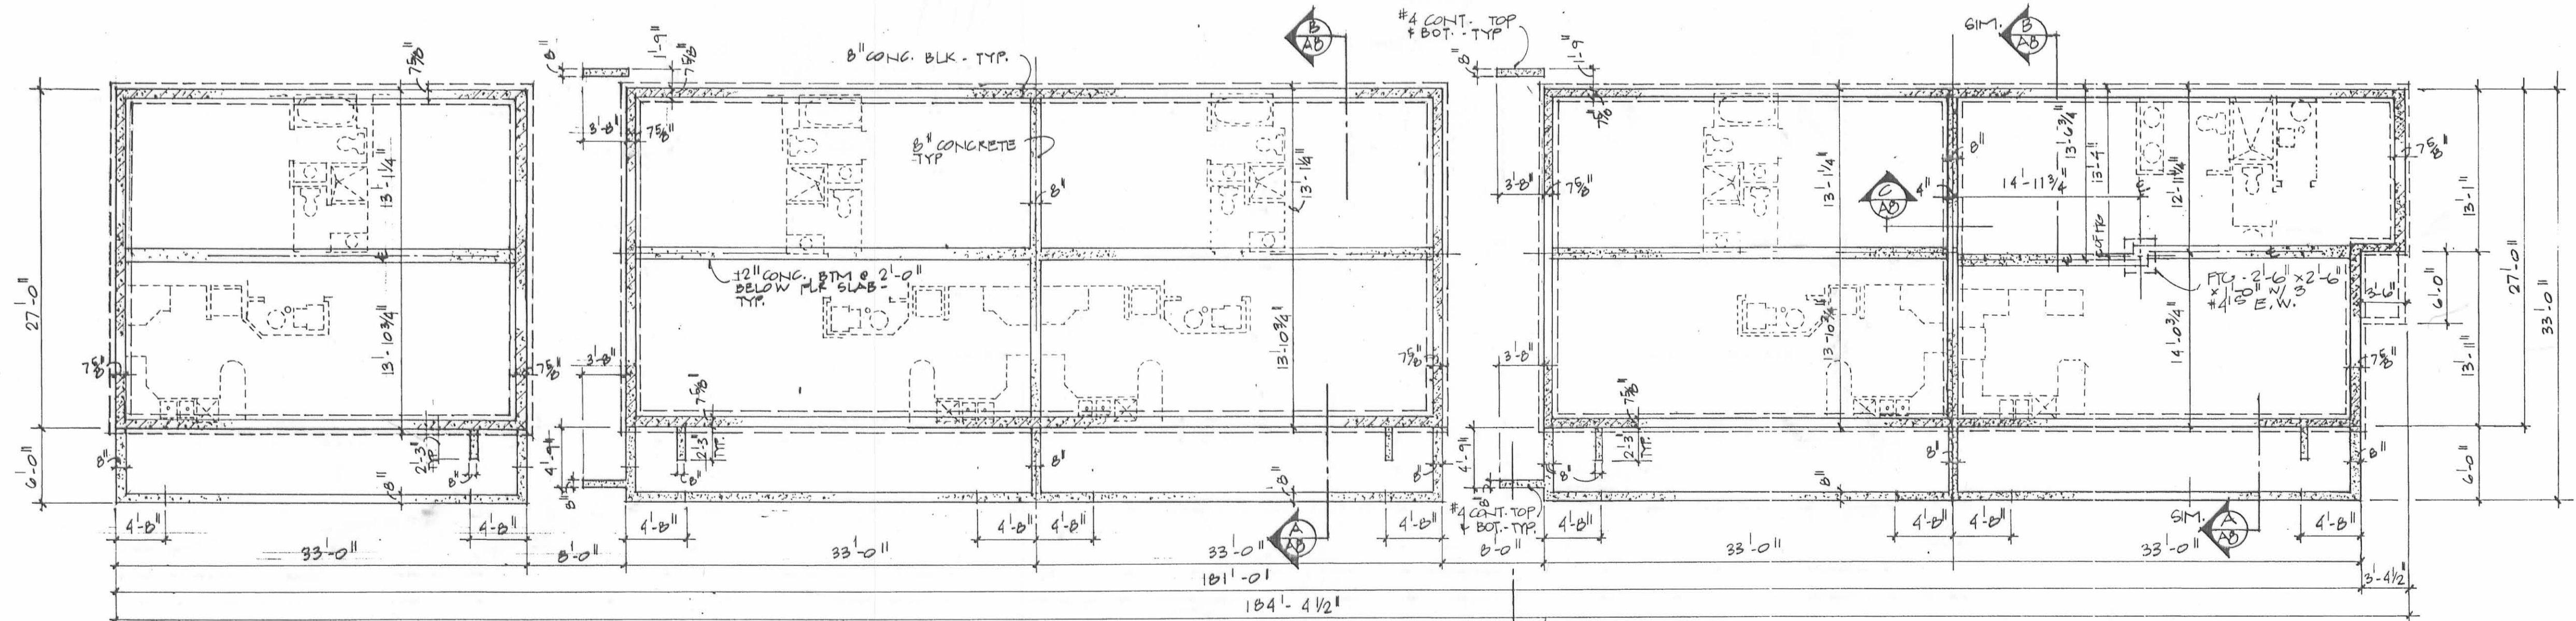


FOUNDATION PLAN
1/8" = 1'-0"

Project Status
 Schematic Design
 Design Development
 Construction Documents
 Bid Documents
 Revisions

FOUNDATION PLAN AND EXTERIOR BUILDING ELEVATIONS - BUILDING "A"

Sheet Title

The Place for All Seasons
 241 Chase Ave. • P.O. Box 1009
 Huron Point, OH 43088
 (631) 646-3016

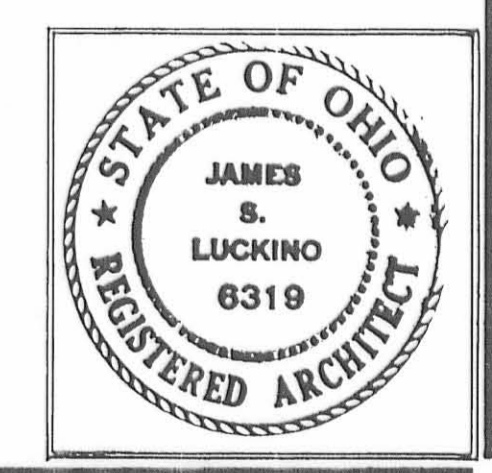

Project Title: