

PREPARED BY:


Michael W. Bow
 MICHAEL W. BOW, P.E.
 THE M & K ENGINEERING CO.

6/28/2001
 DATE



WATER SIDE ELEVATION FRONT

SCALE: 1/8" = 1'-0"

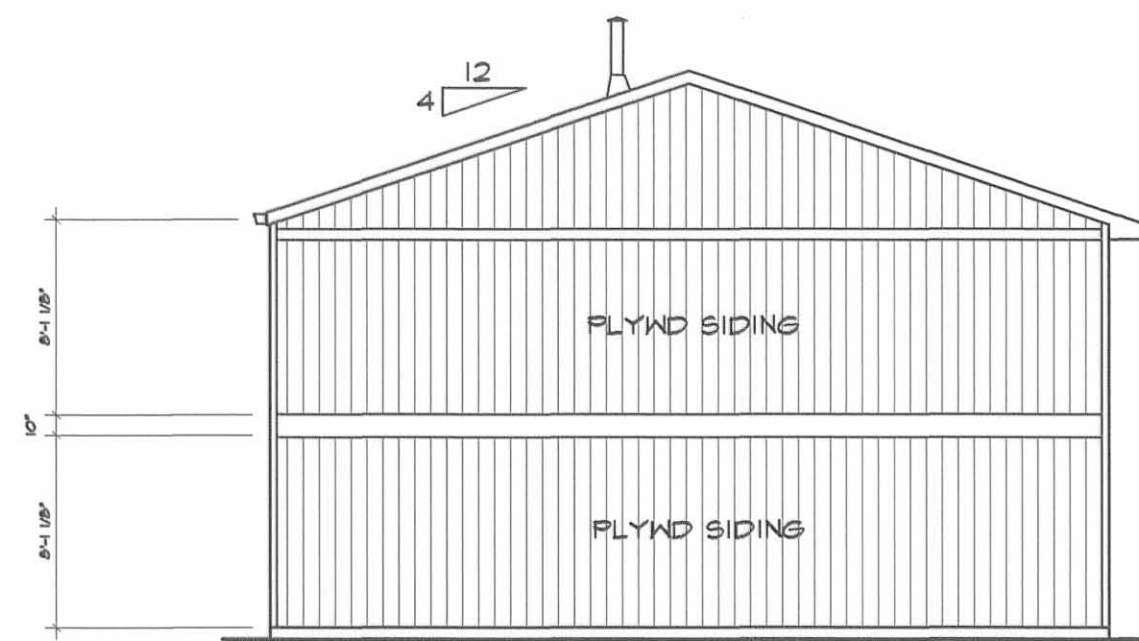


SIDE ELEV RIGHT

SCALE: 1/8" = 1'-0"




PARKING SIDE ELEVATION REAR

SCALE: 1/8" = 1'-0"

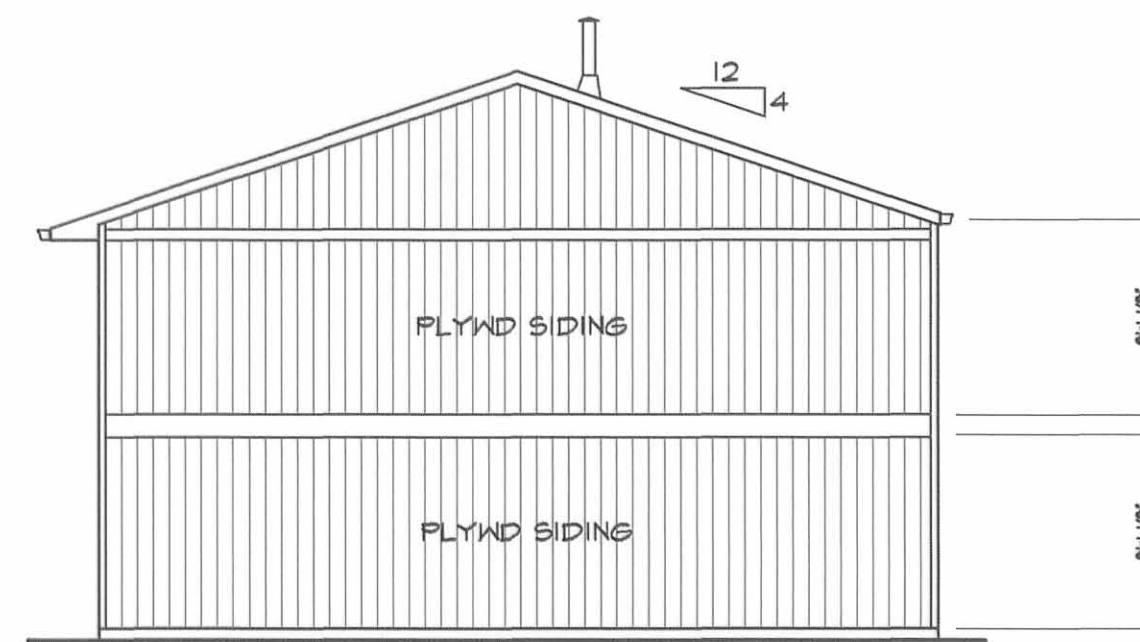

SIDE ELEV LEFT

SCALE: 1/8" = 1'-0"

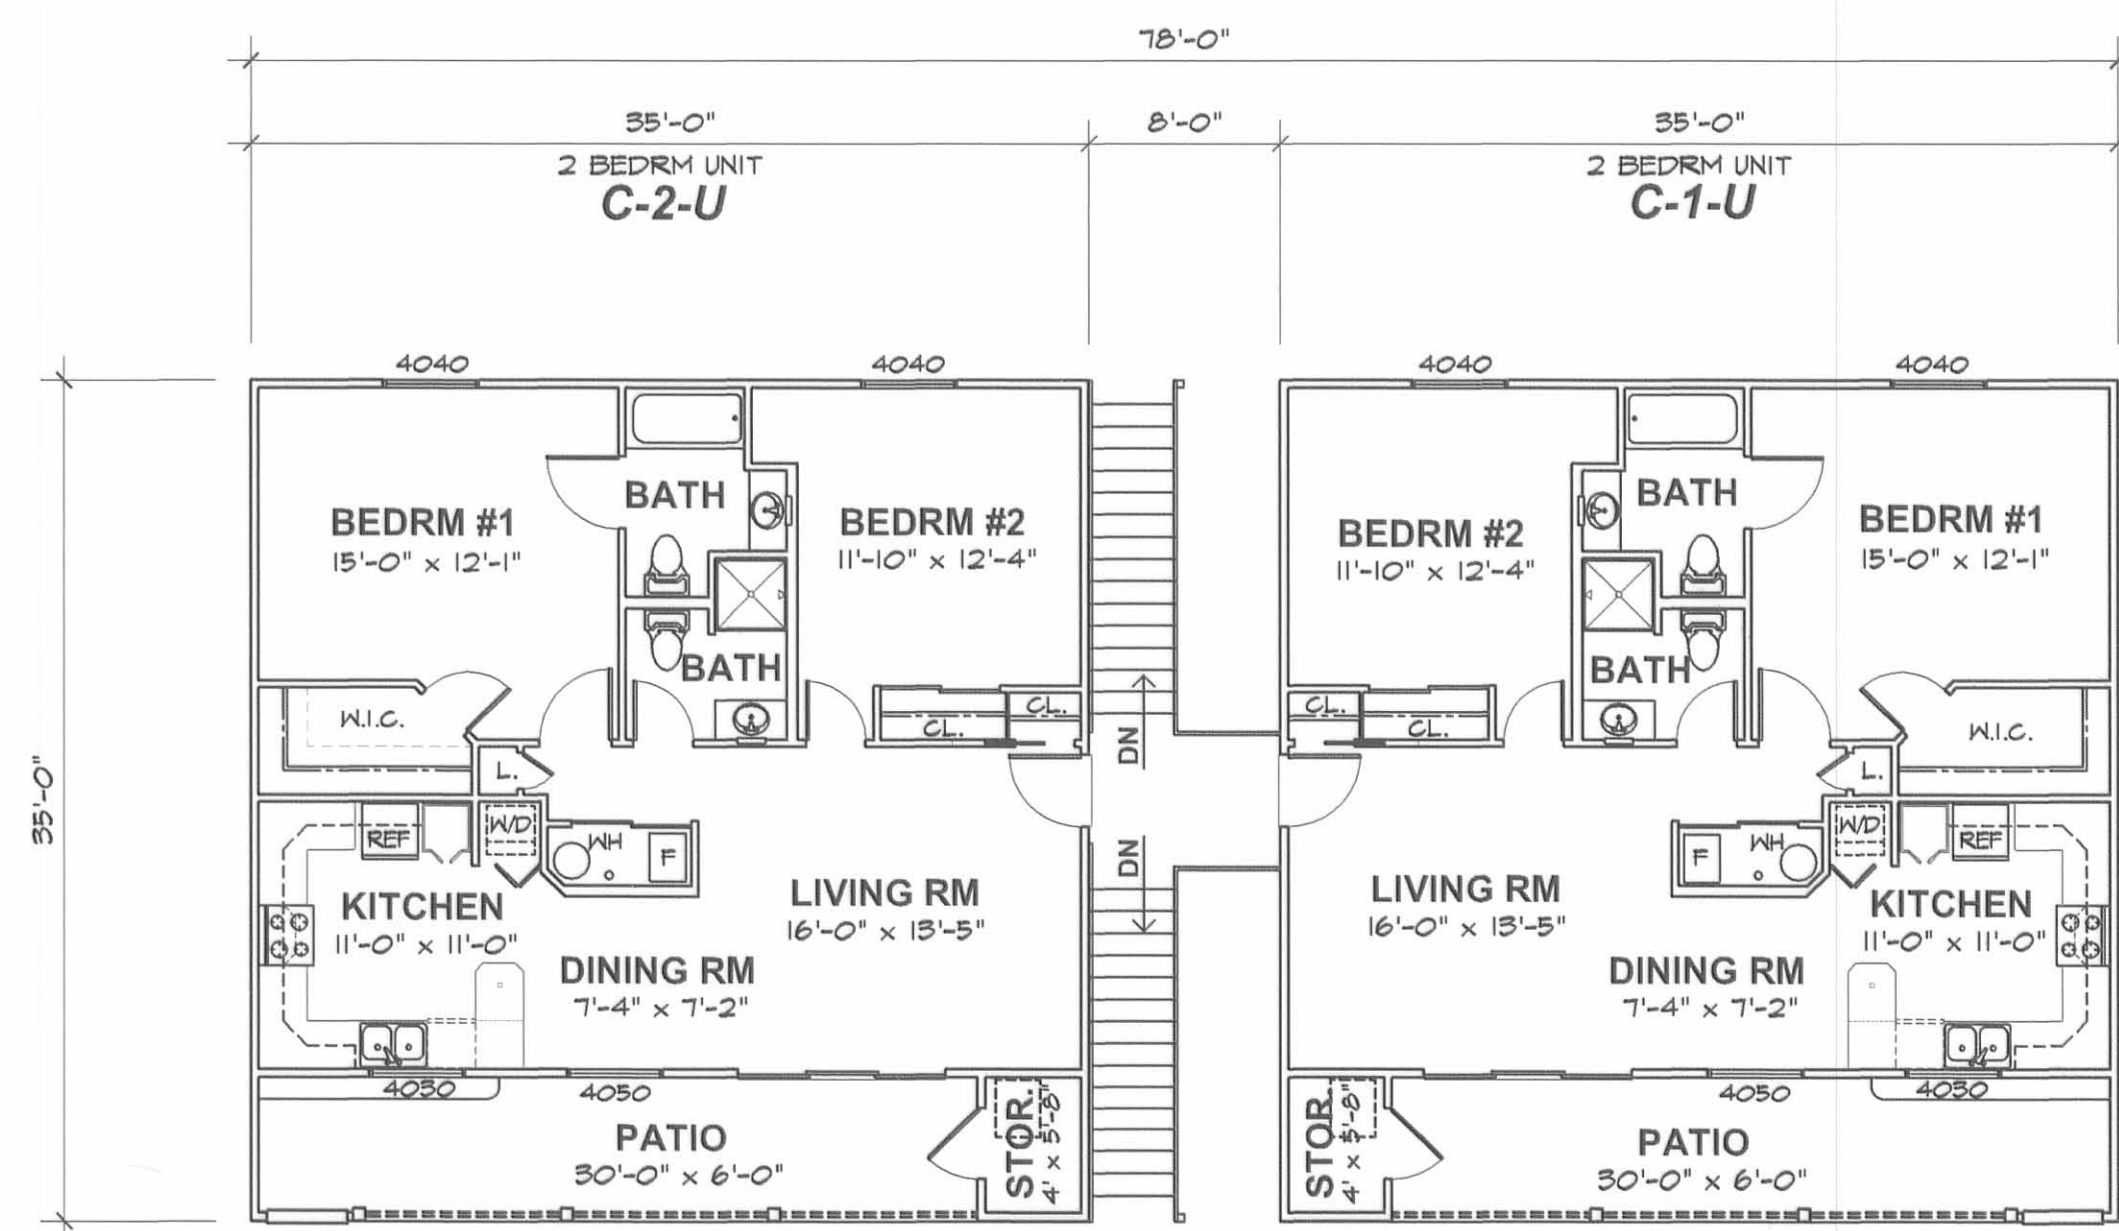


SECOND FLOOR PLAN

SCALE: 1/8" = 1'-0"

UNIT DESIGNATION DESCRIPTION:

C-1-U = BUILDING "C"
 CONDO #1
 UPPER LEVEL

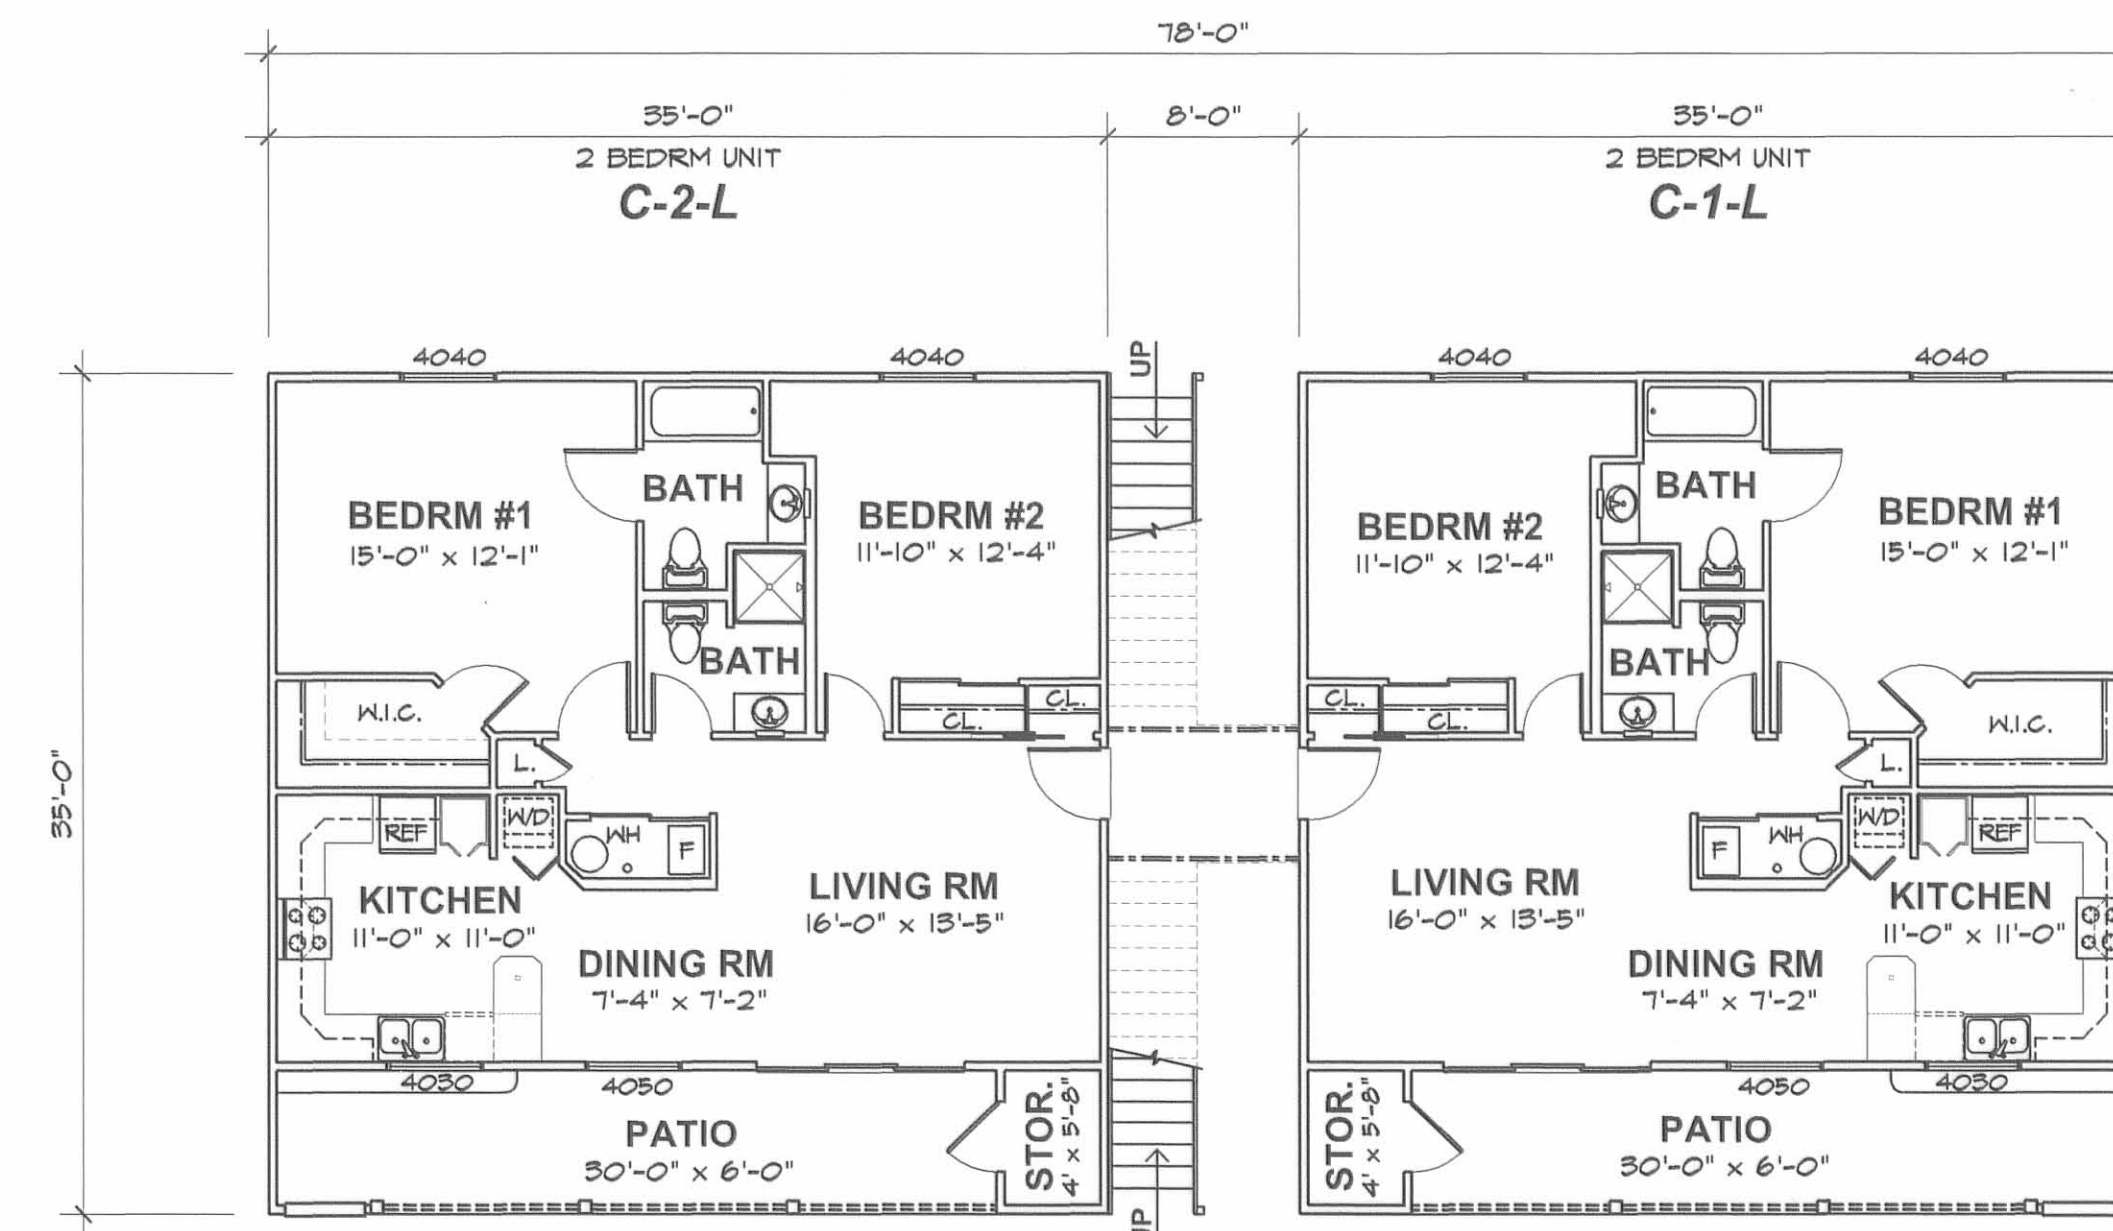

FIRST FLOOR PLAN

SCALE: 1/8" = 1'-0"

UNIT DESIGNATION DESCRIPTION:

C-1-L = BUILDING "C"
 CONDO #1
 LOWER LEVEL