




PLAN
Scale 1/8" = 1'-0"

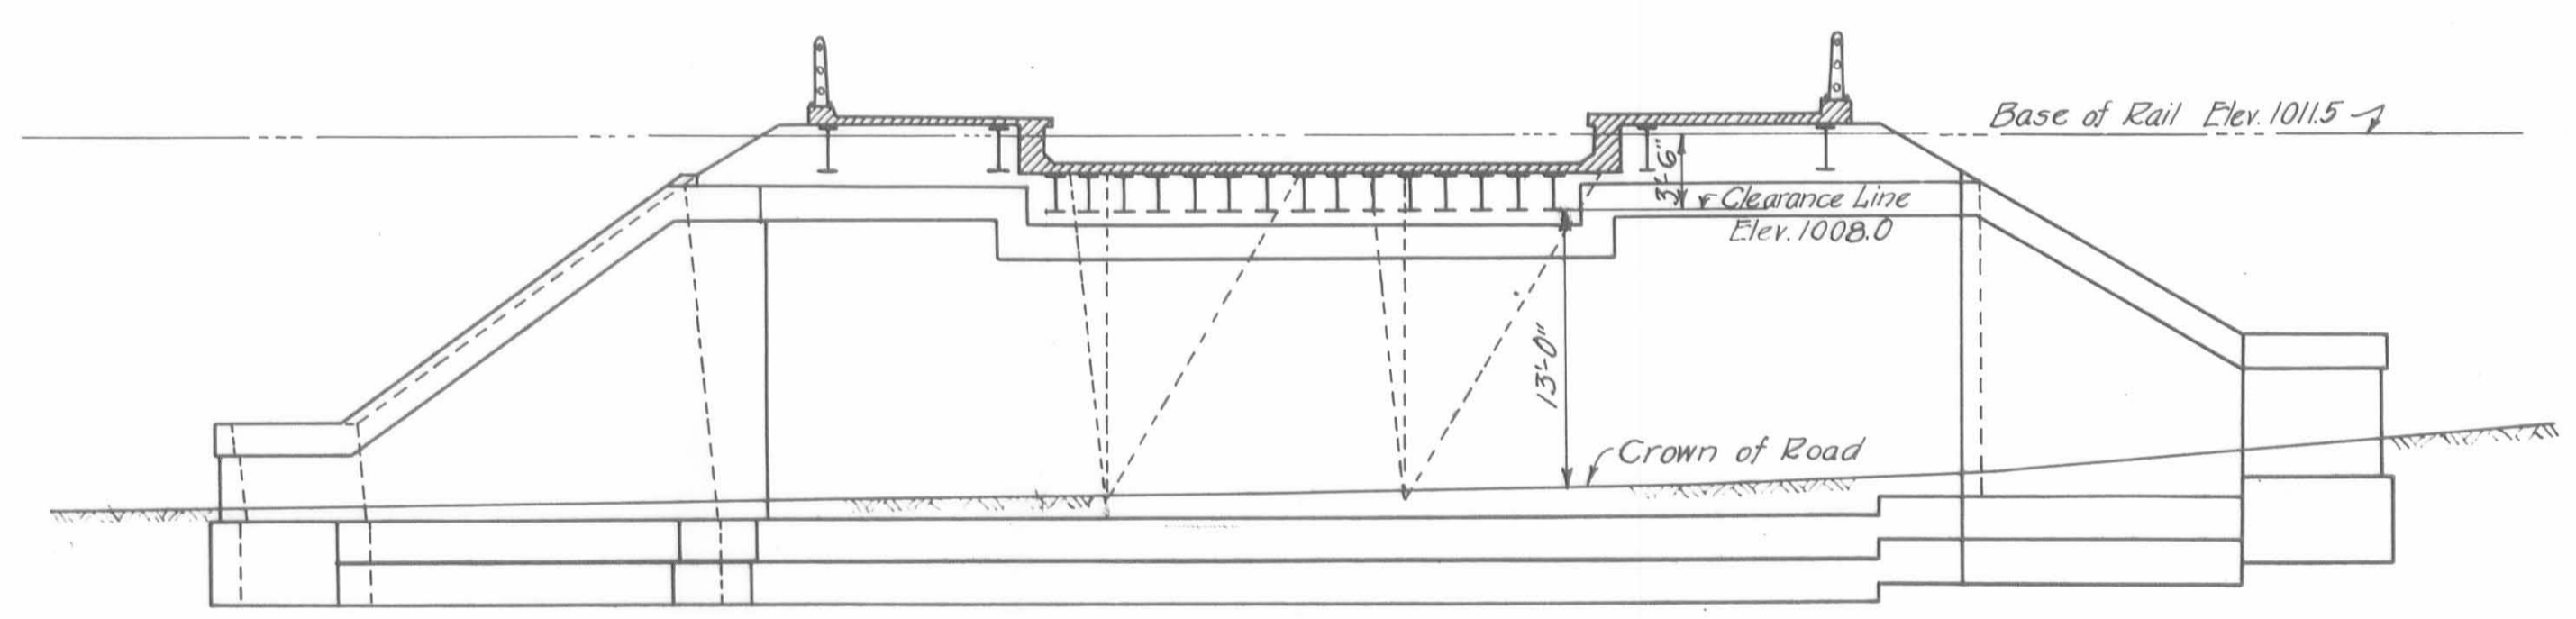


SECTION "A-A"
Scale 1/8" = 1'-0"

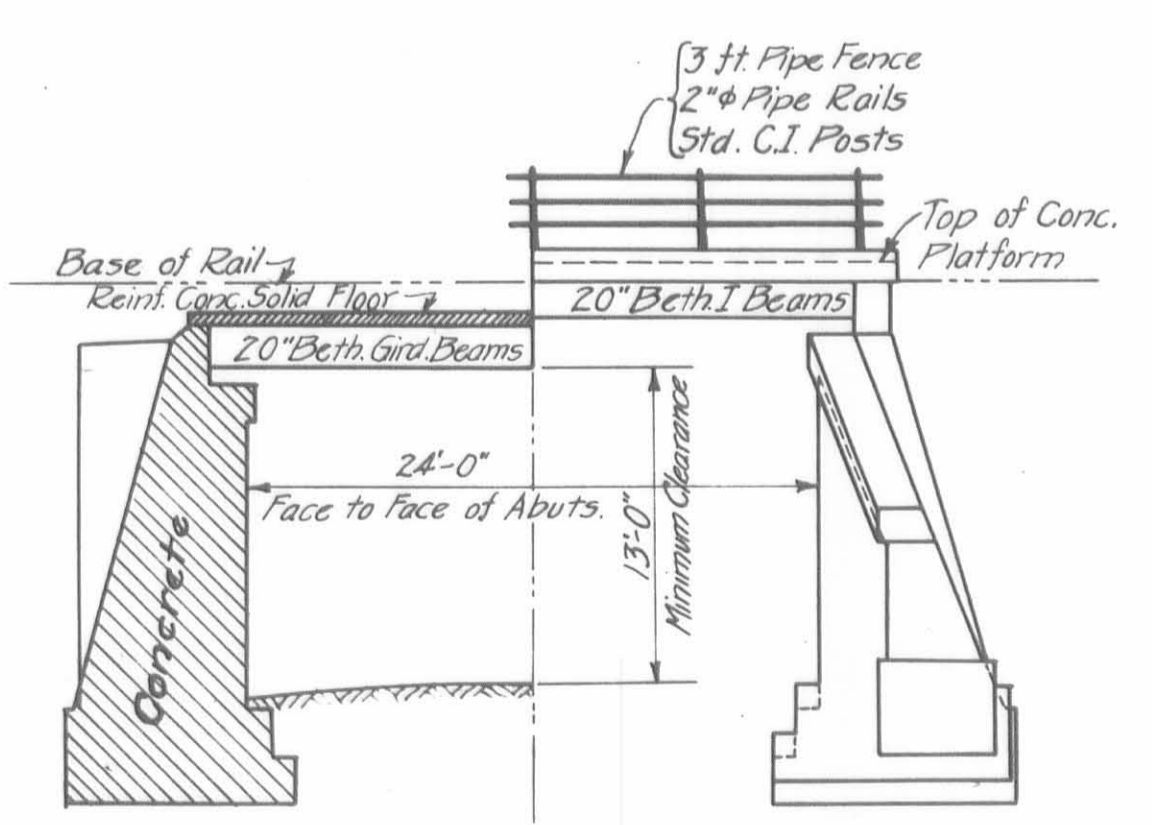


SECTION "C-C"
Scale 1/8" = 1'-0"

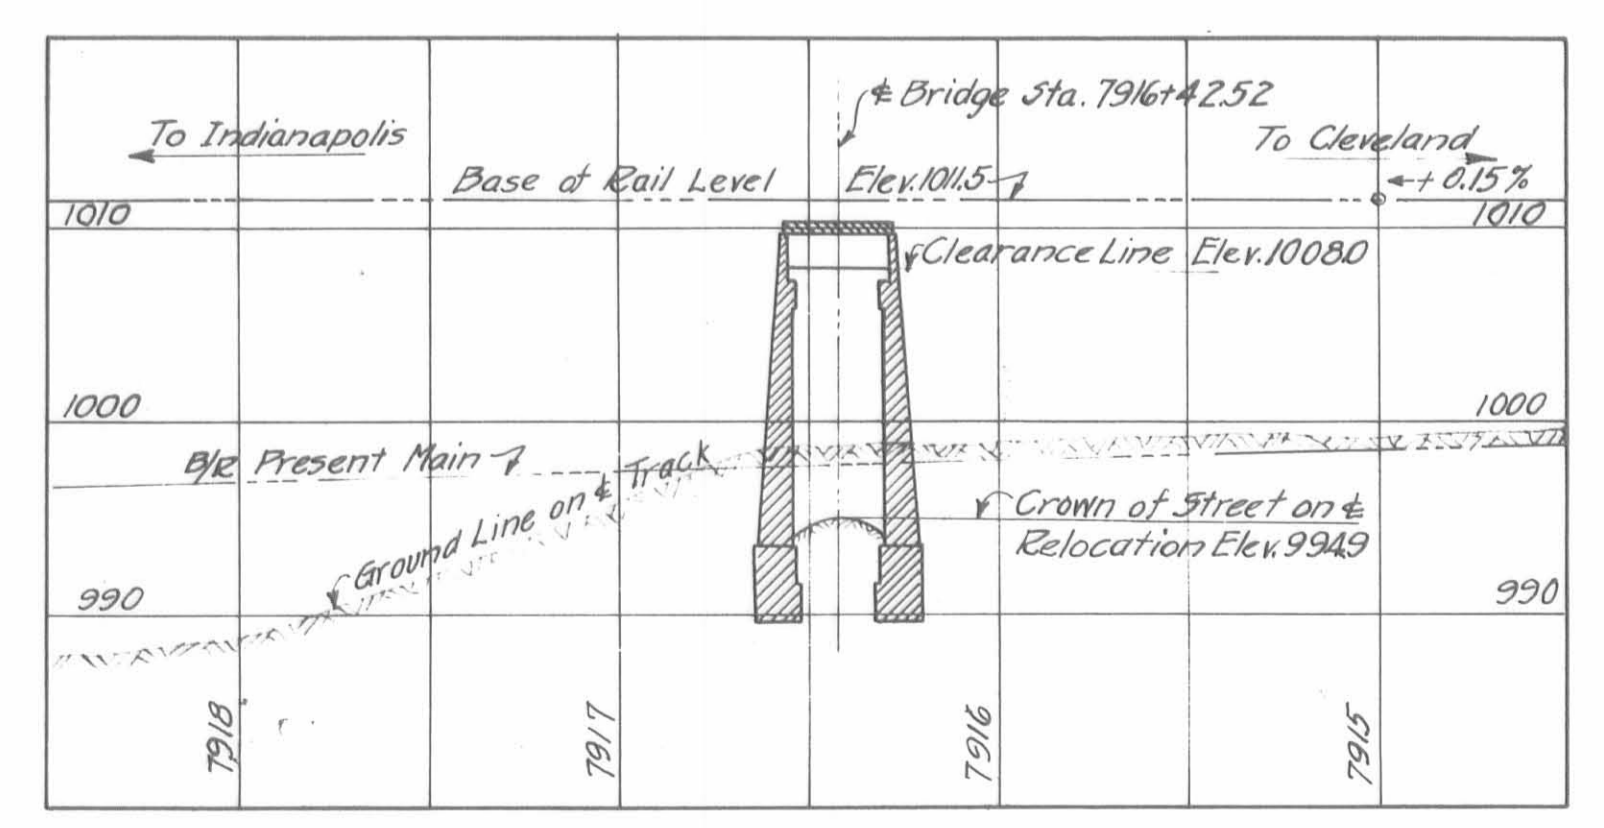

PROFILE ON & OF RELOCATION
Scale { Vertical 10 feet to an inch
Horizontal 50 feet to an inch

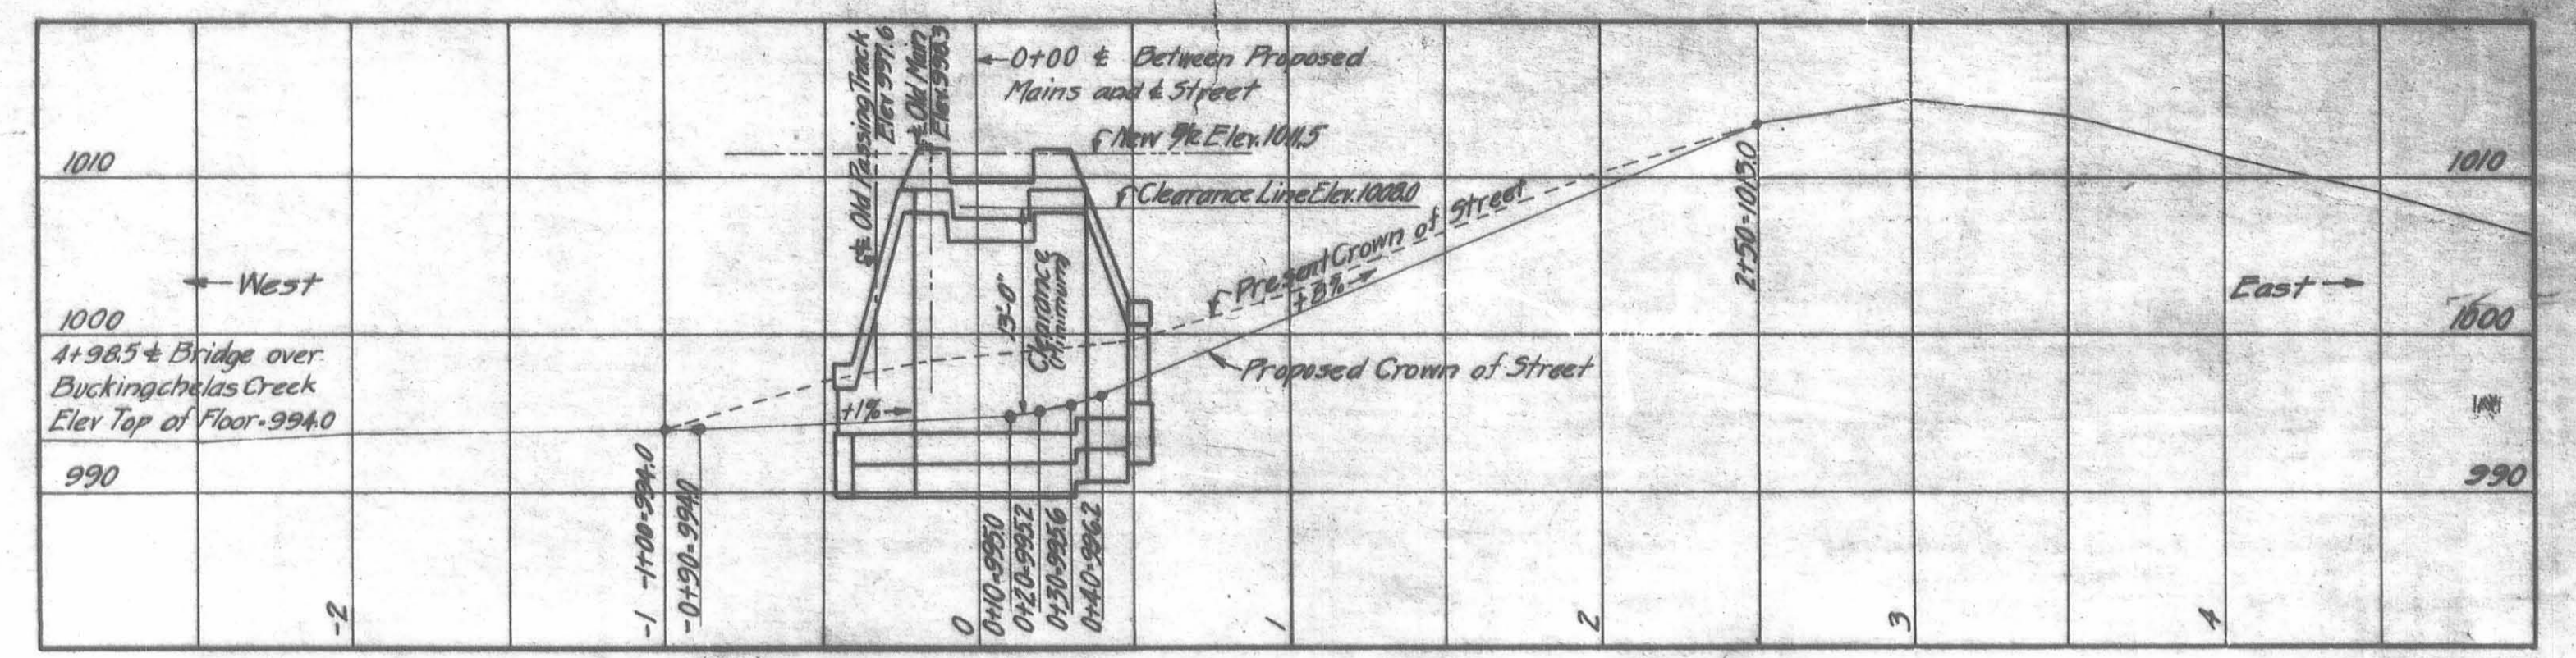

PROFILE ON & OF MIAMI ST.
Scale { Vertical 10 feet to an inch
Horizontal 50 feet to an inch

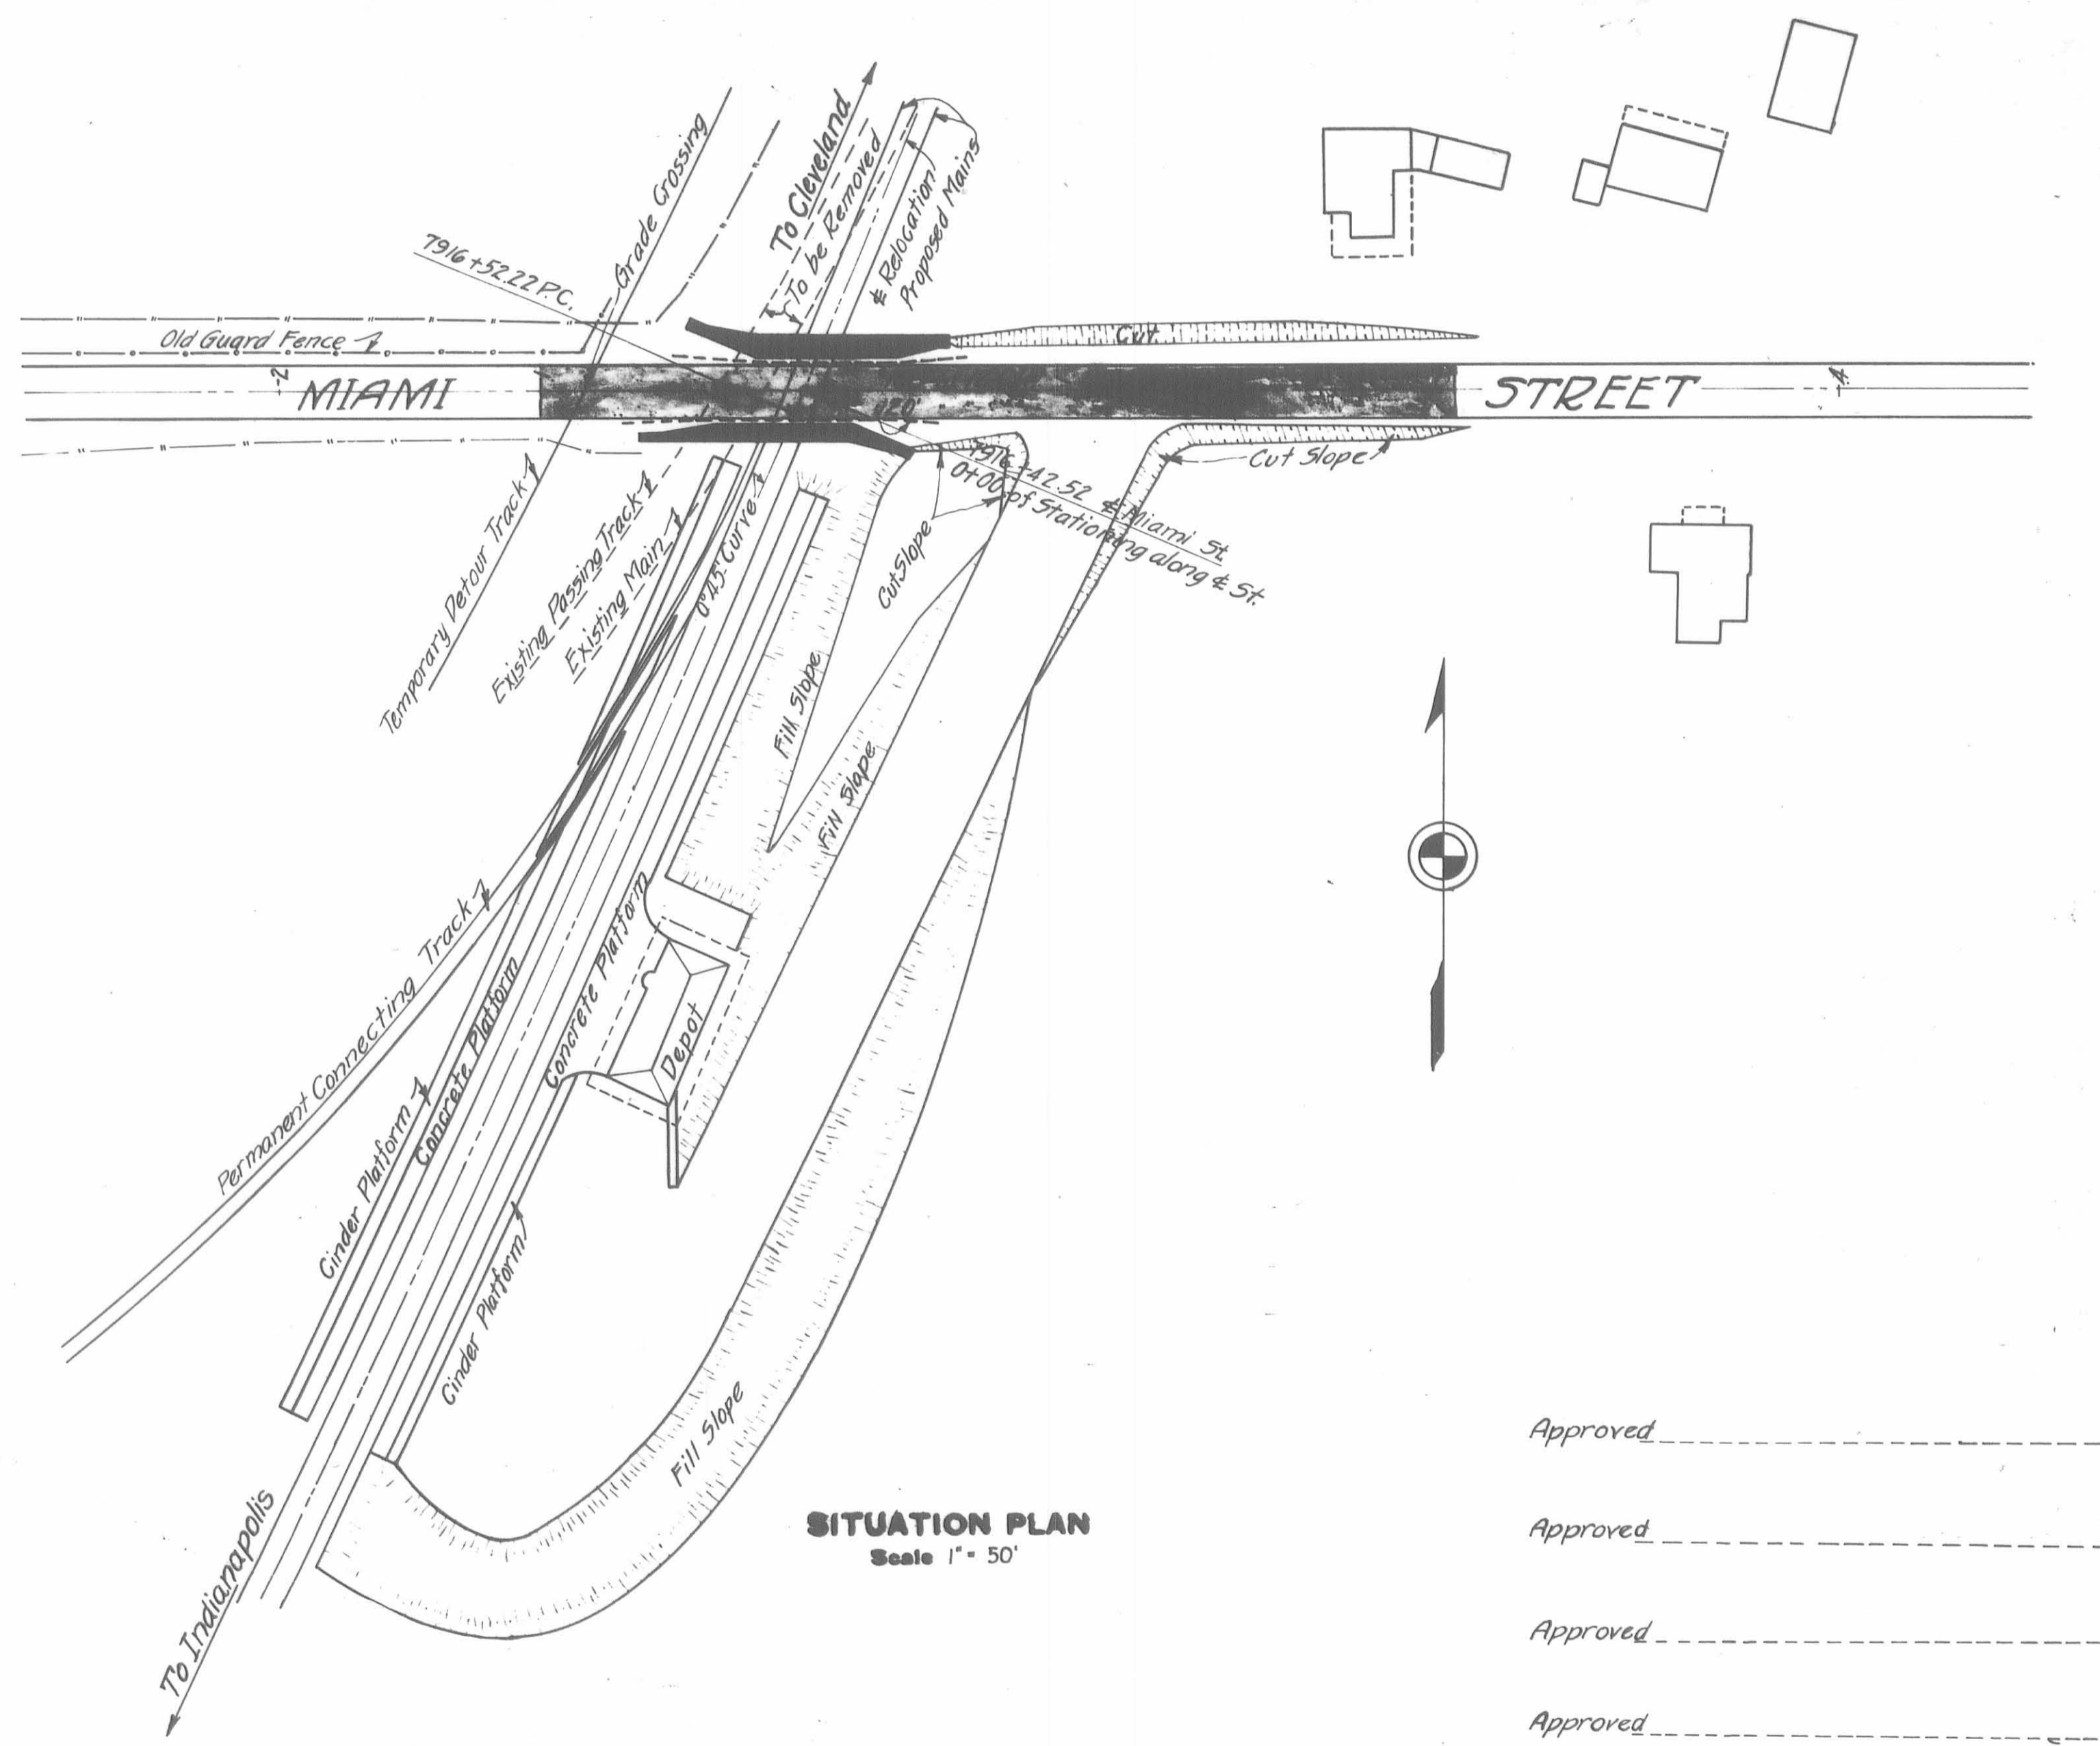

SITUATION PLAN
Scale 1" = 50'

LIST OF OTHER PLANS		
TITLE	PLAN NO.	FILE NO.
Situation Plan - 3-22-24		
Profile on & Track - 3-21-24		
Profile on & Miami Street - 4-8-24		
Stress Sheet		
Solid Floor Plan		
Masonry Plan		

REVISIONS	
NO.	DESCRIPTION

Approved _____
 Approved _____
 Approved _____
 Approved _____

THE CLEVELAND, CINCINNATI, CHICAGO & ST. LOUIS RY. CO.
 VAL. SEC. 41 SHEET NO. 38
INDIANAPOLIS DIVISION
24' SUBWAY - MIAMI ST. - DEGRAFF, OHIO
GENERAL PLAN
 Office of Chief Engineer
 Cincinnati, Ohio, Jan. 26, 1925
 Scale as shown
 Sheet 1 of 1
 DRAWN BY J.V. Smythe
 TRACED BY D.H. Hocking
 CHECKED BY J.K. [unclear]
PLAN NO. 23293
FILE NO. 809-31