


Plot Cab B Slide 50B




13-13 QUAD ELEVATION (LAKESIDE)

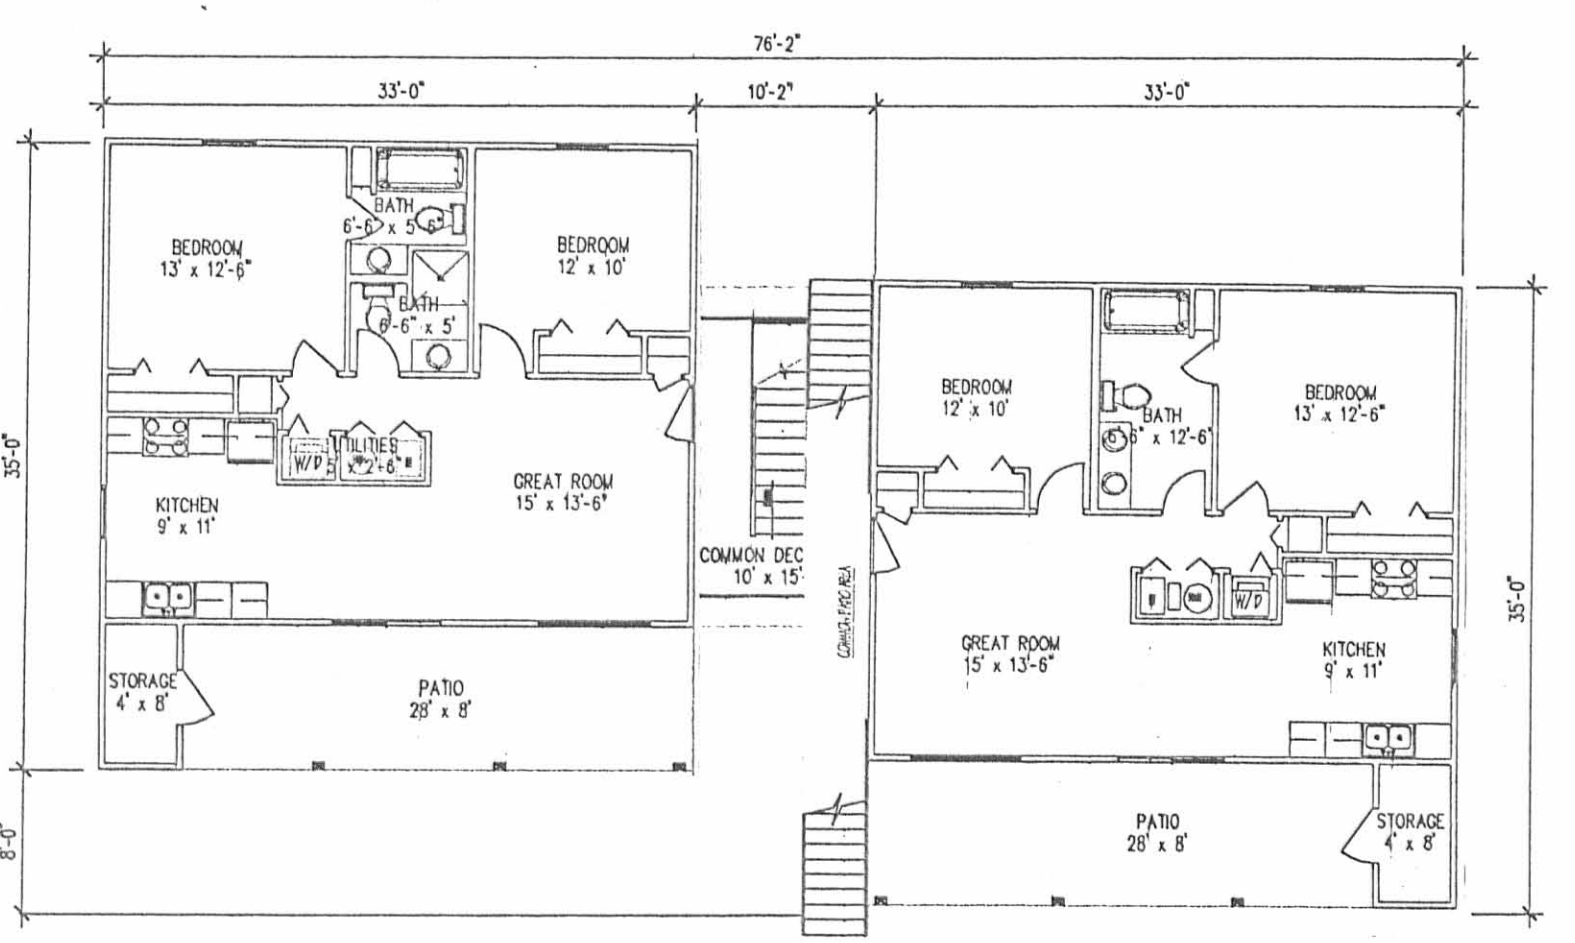


11 QUAD FIRST FLOOR PLAN (left)

14 QUAD FIRST FLOOR PLAN (right)

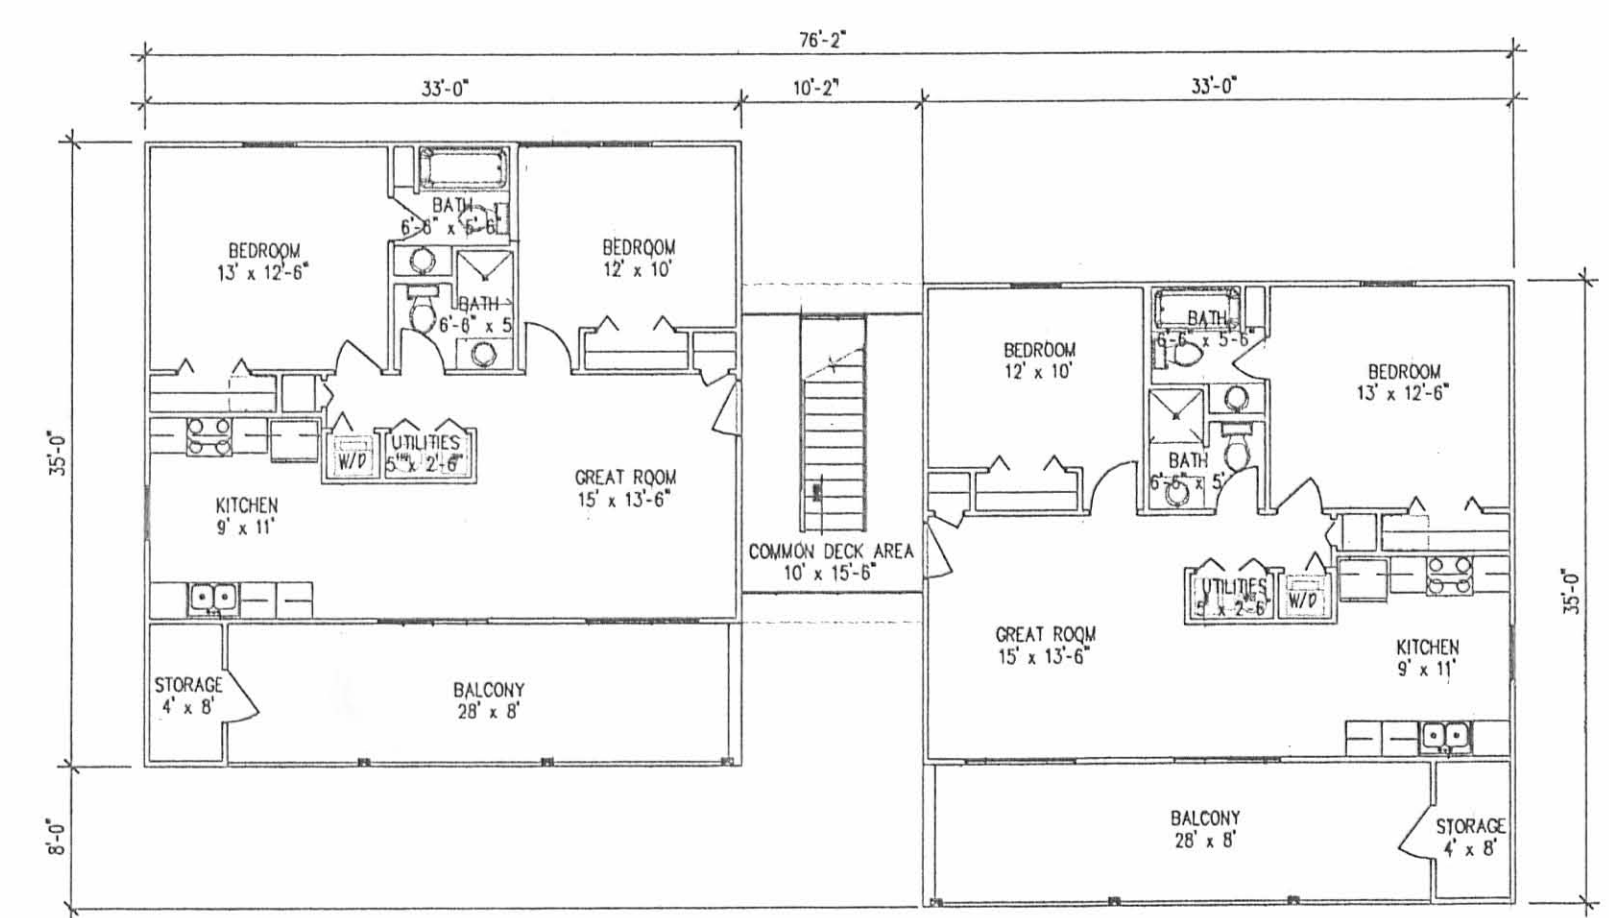


12 QUAD SECOND FLOOR PLAN (left)


14 QUAD SECOND FLOOR PLAN (right)

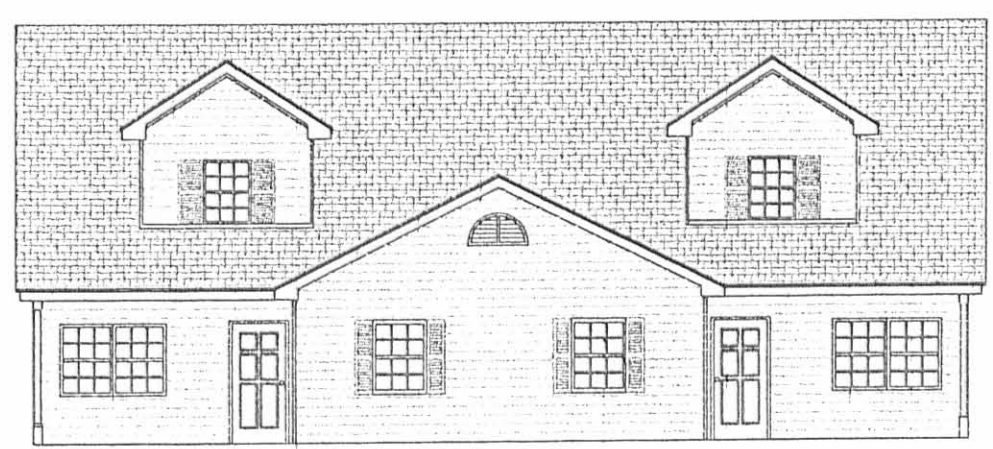


14-17 DUPLEX ELEVATION

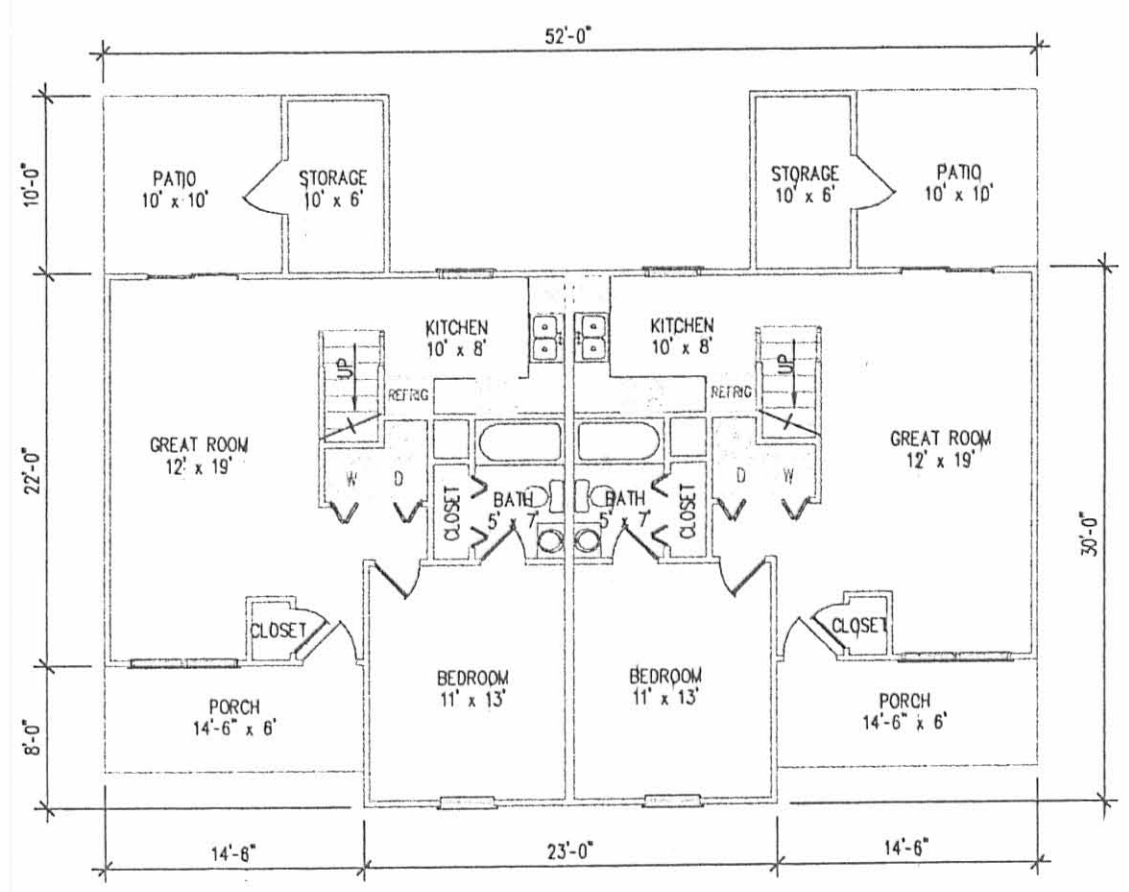


14-17 DUPLEX FIRST FLOOR PLAN

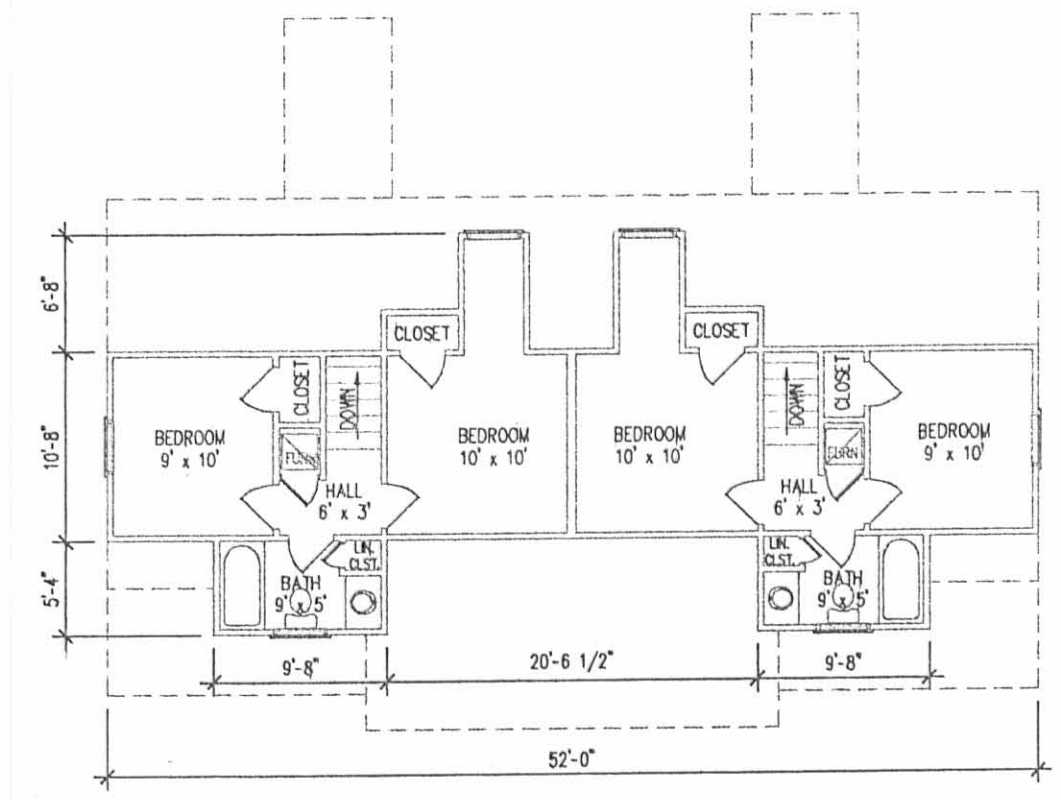

14-17 DUPLEX SECOND FLOOR PLAN

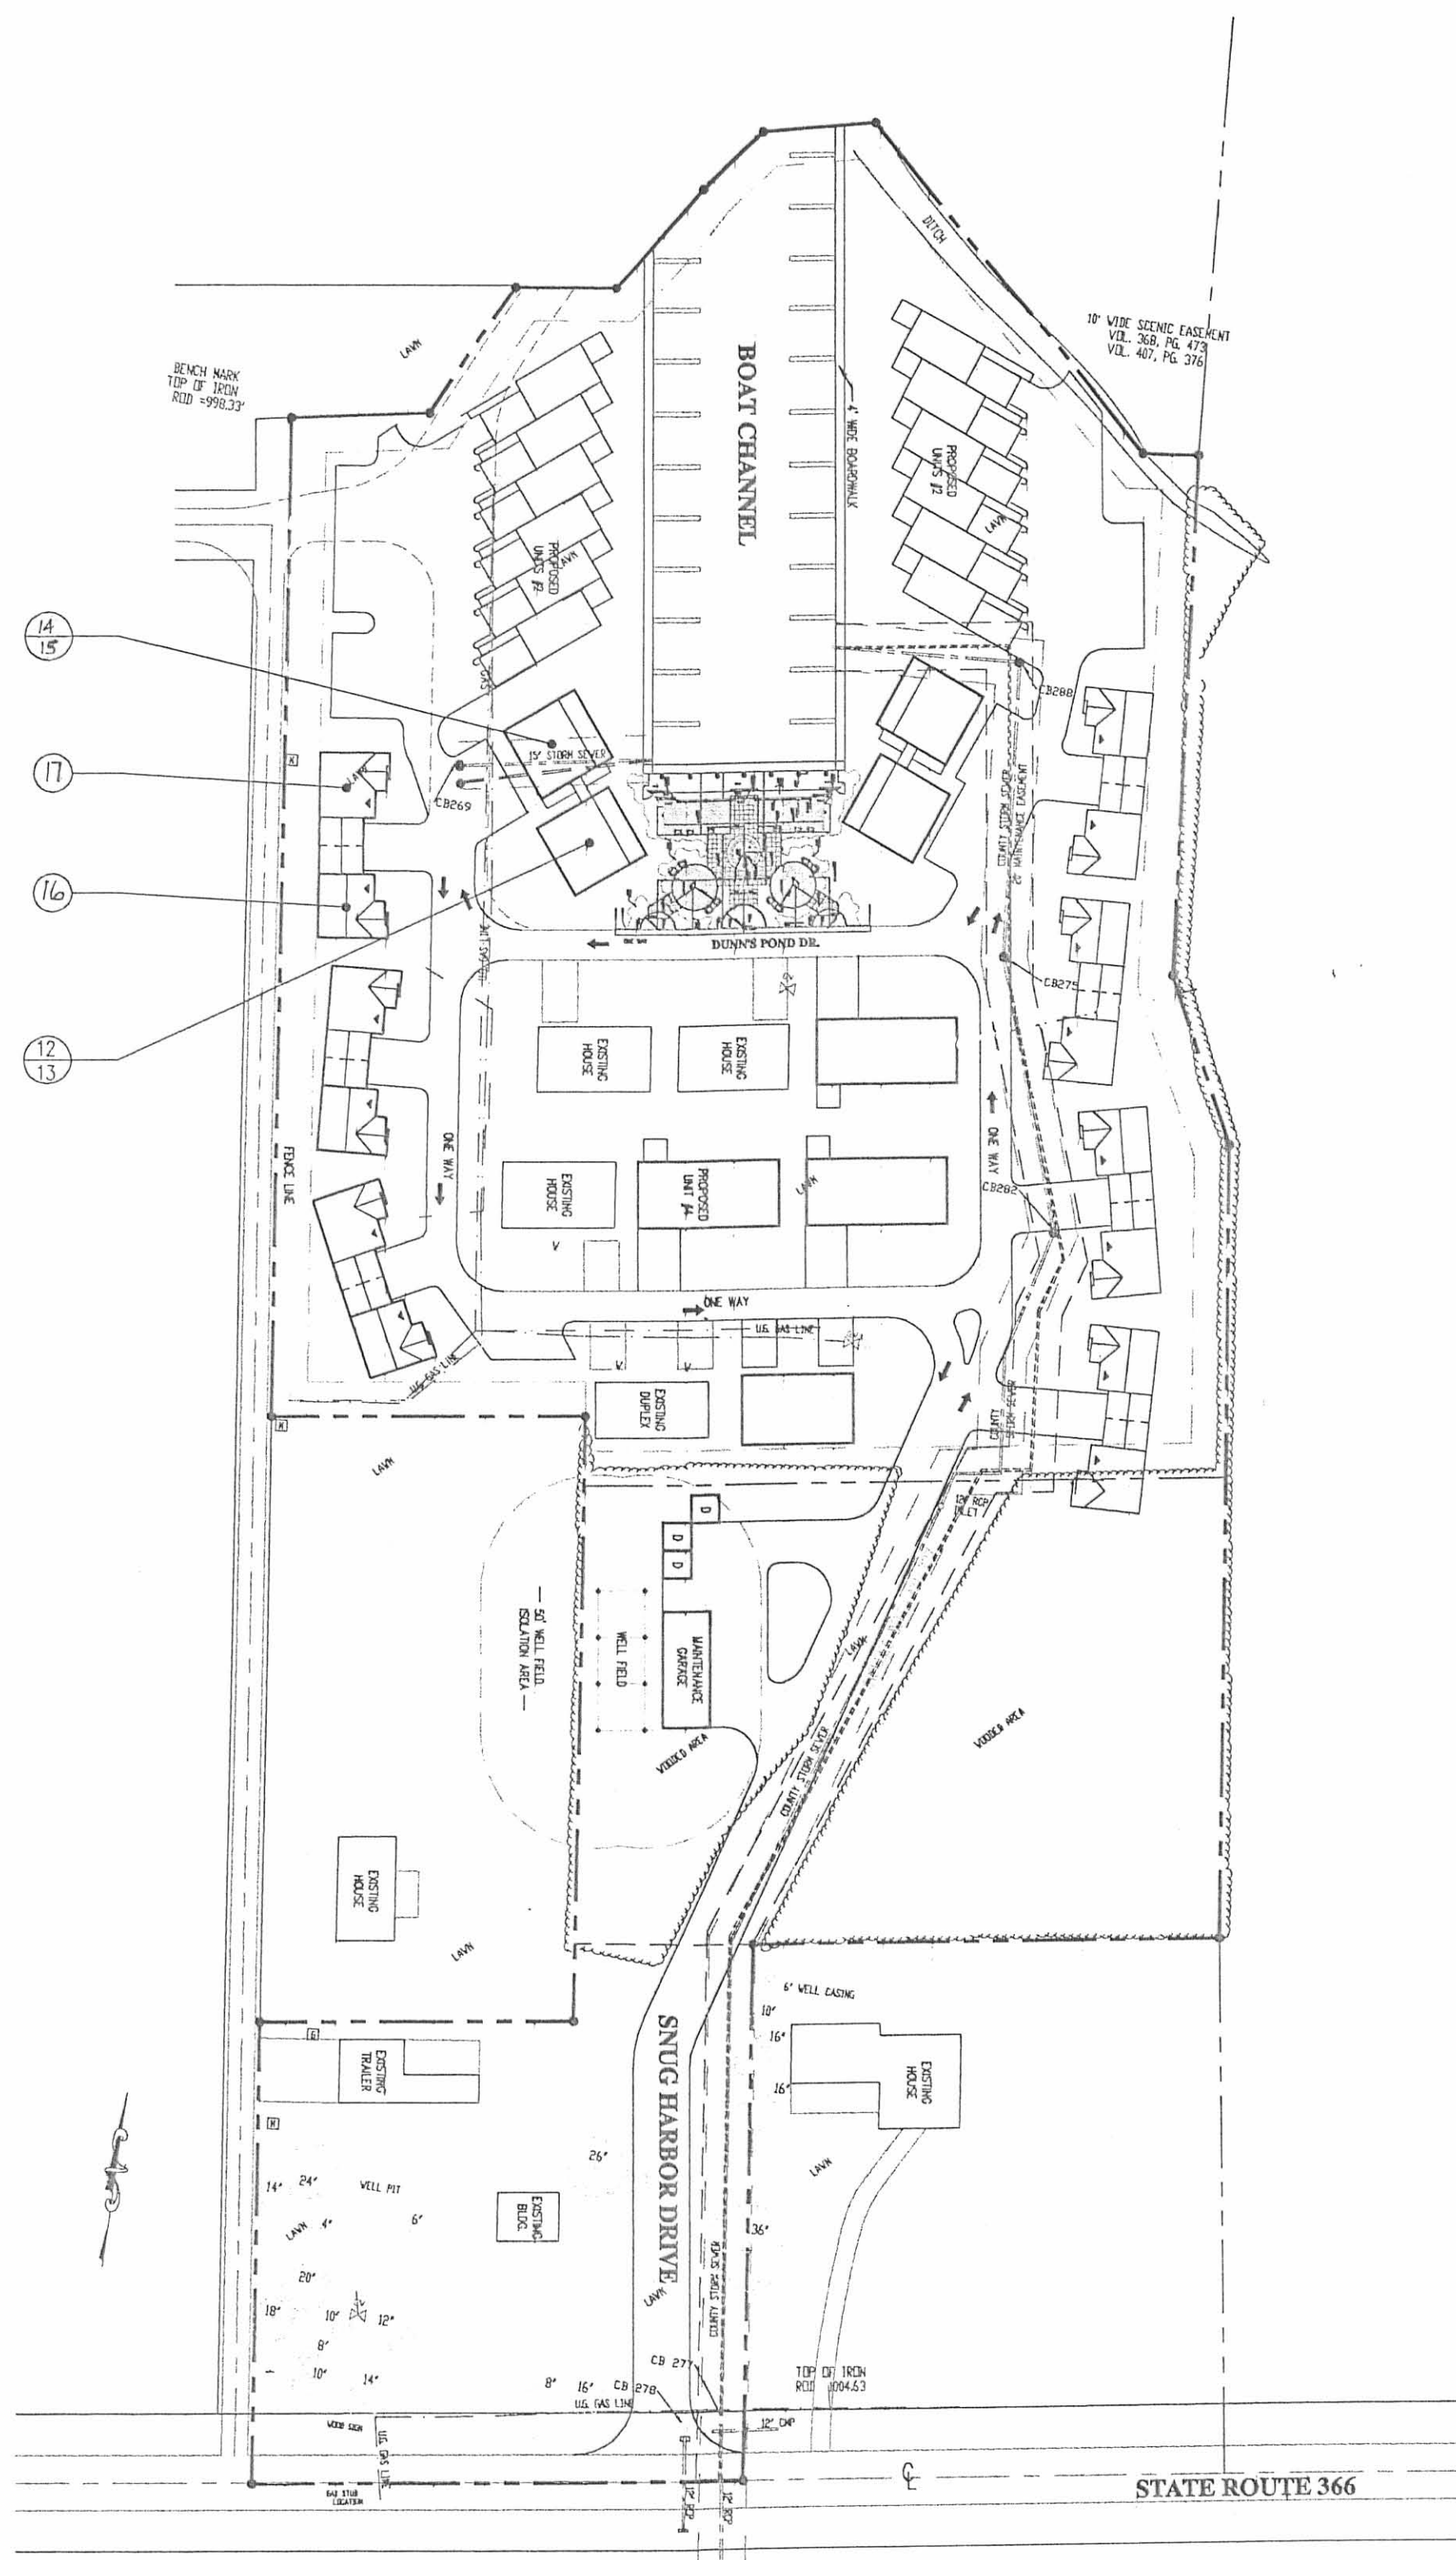

SITE PLAN

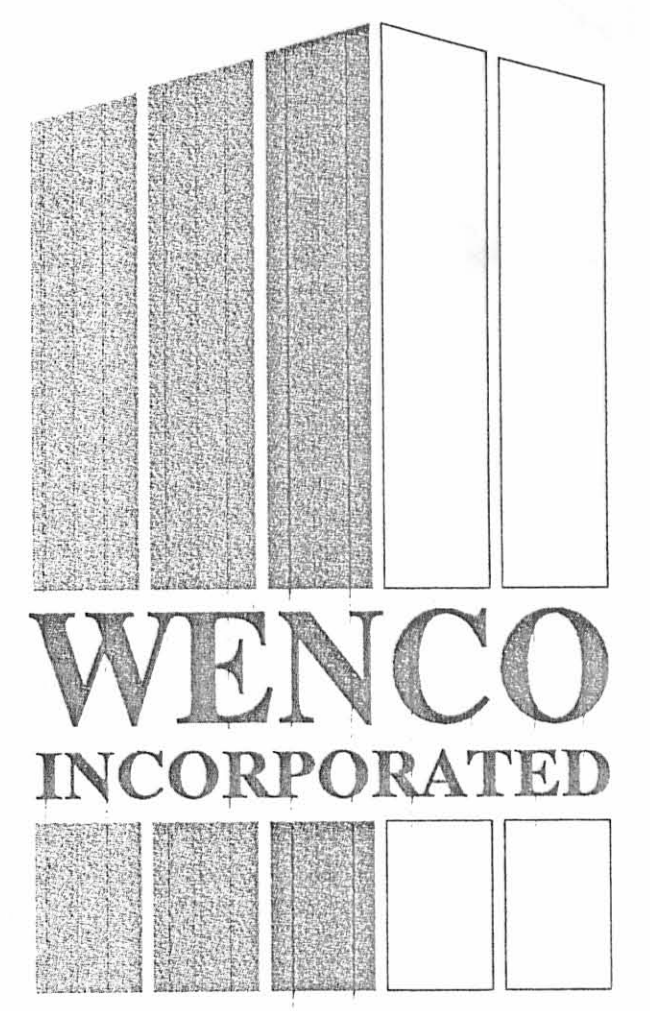

WENCO
INCORPORATED

1807 DALTON DRIVE
NEW CARLISLE, OHIO
(937) 849-6002

**SNUG HARBOR CONDOMINIUMS
AT DUNN'S POND
LOGAN COUNTY
RUSSELL'S POINT, OHIO 43348**

ISSUED FOR	DATE	BY

THIS DRAWING AND ALL INFORMATION CONTAINED HEREIN IS THE EXCLUSIVE PROPERTY OF WENCO INCORPORATED AND IS NOT TO BE COPIED OR USED IN ANY WAY WITHOUT THE EXPRESS WRITTEN CONSENT OF WENCO INCORPORATED AND MUST BE RETURNED UPON REQUEST. THIS DRAWING IS NOT FOR GENERAL USE OR PUBLICATION, ALL RIGHTS RESERVED. © COPYRIGHT 1997.

9-21-99 10:53:02 am EST
SNG-CHKP.owg

DRAWN BY:	CHECKED BY:
JOB NO:	
SHEET NO:	

PHASE 2