
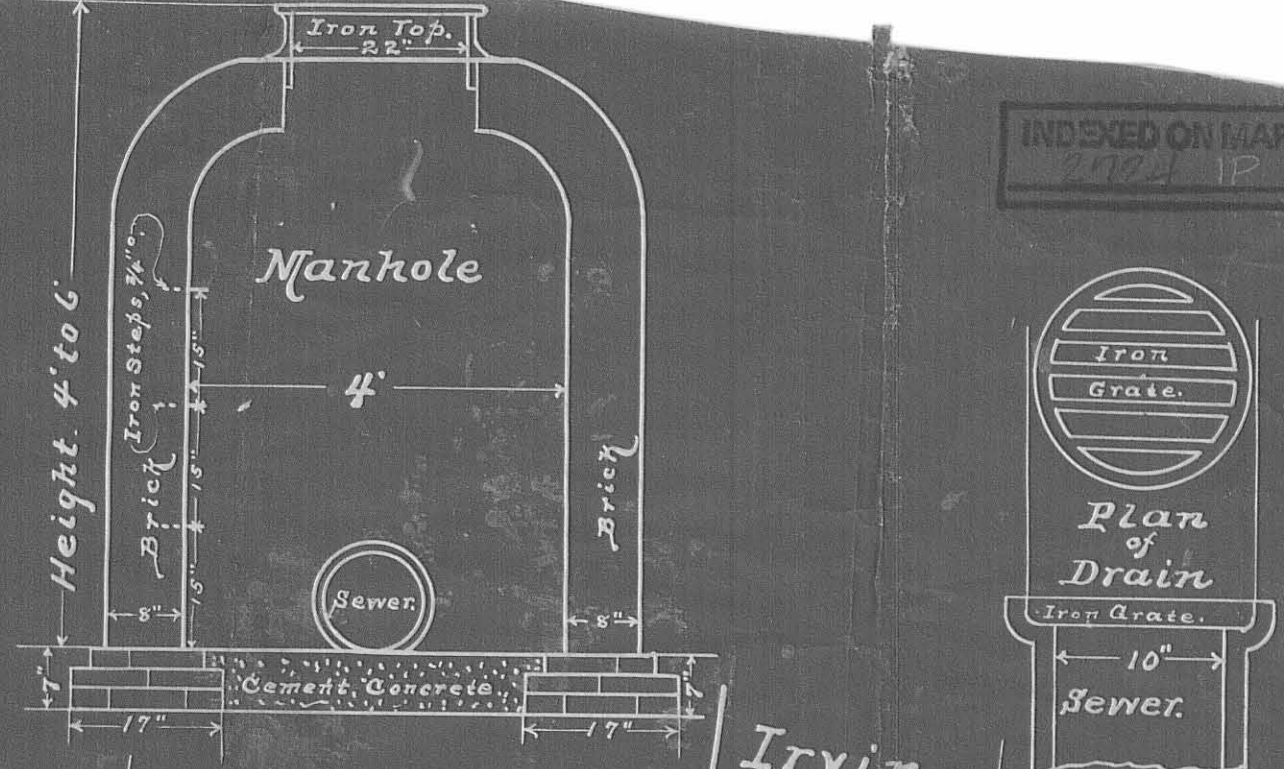



Park Street Improvement, North of Stanton Avenue.

Details of Grade Sheet. 1921.


General Cross Section.

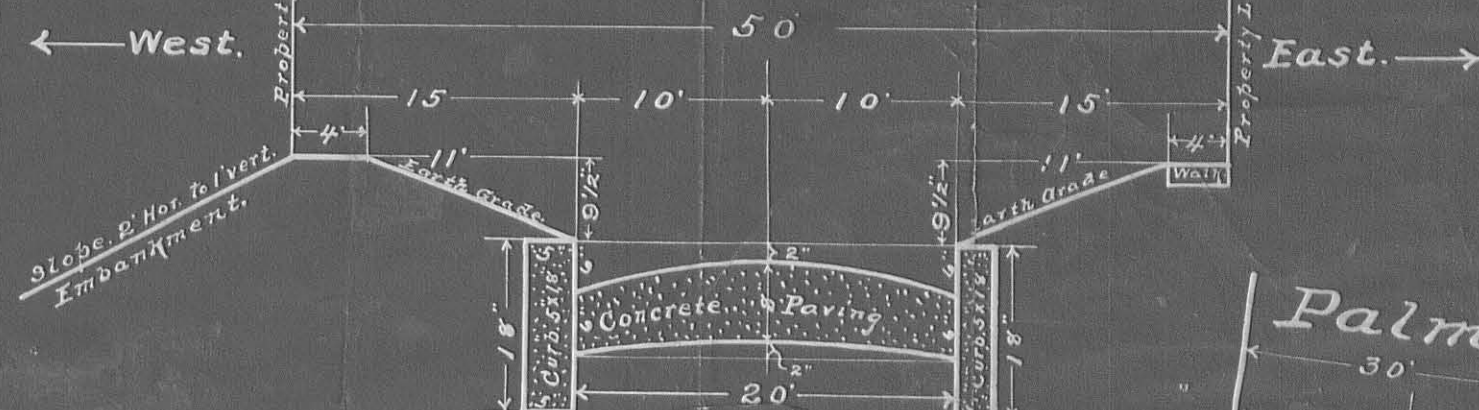


INDEXED ON MAP
2021 1P

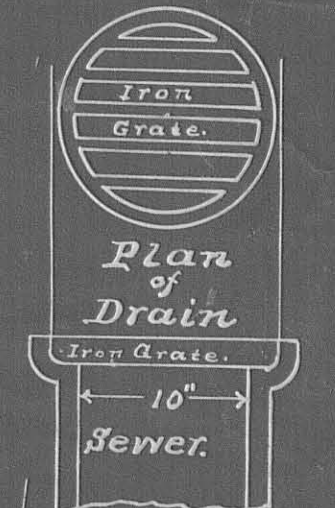

Planton Ave. Paved.

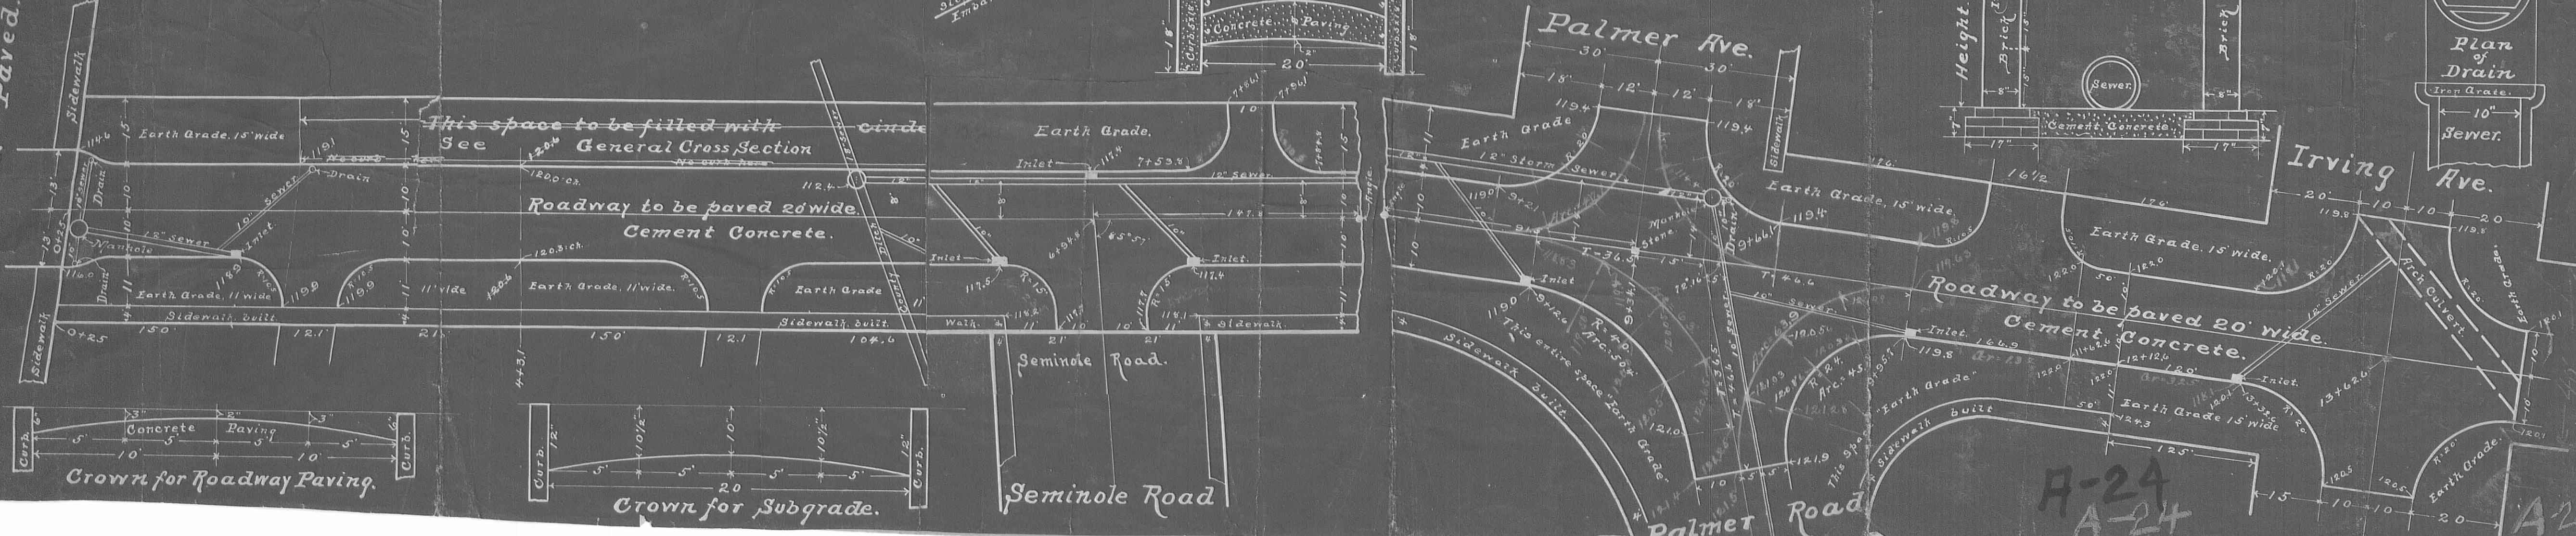

This space to be filled with cinder
See General Cross Section
Roadway to be paved 20' wide.
Cement Concrete.

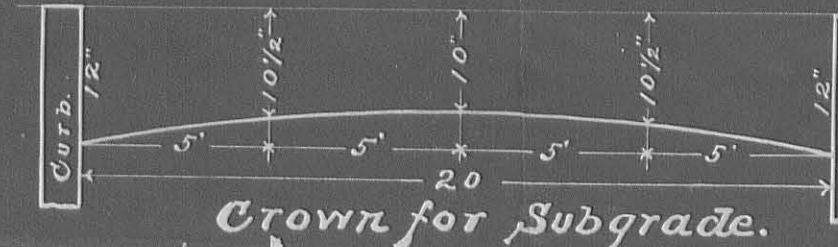

A-24
A-24

A-24