The following described land in Section 6 Town 3 Range I3 and being in The Village of DeGraff, Miami Township , Loggin County Ohio.

Beginning at the East side of Main Street and in the West line of Section 6 Town 3 Range I4 and also being the N.W. corner of E.R. Bascore 0.26 acre tract thence with the North line of said Bascore tract and the South line of Ohio Fower Co. of Sidney land S. 85 - 52 E. 30.00 feet to a steel post at the S.E. corner of said Chio Power Land said steel post being the beginning point of this survey thence with the North line of said Bascore Land and also the North line of Jessie Taylor's 2.00 acre tract S. 85 - 52 E. 319 feet to a wood post at the N.E. corner os said Taylor land and also being the East Corporation line of De Graff thence with the East Corporation Line of Octon N. 4 - 20 E. 250 feet to a wood post thence N. 85 - 00 W. \$48 feet to the East side of Main Street and the West line of Section 6 thence with the West line of section 6 S. 4 - 27 W. 199 feet to the North side of the Ohio Power Co land thence with the North side of said S. 85 - 52 E. 30 feet to a steel post thence Ohio Power Co.land with the East side of said Ohio Power Co. land S. 4 - 27 W. feet to the place of beginning said tract containing I.96 acres.



Description of a 2.088 acre parcel - 341 S. Main Street, DeGraff, Ohio

Situated in the State of Ohio, County of Logan, Village of DeGraff, being part of Section 6 and Section 12 in Miami Township (Town 3, Range 13), being a 0.06 acre parcel of land now or formerly owned by Glenn D. Fairchild and Vicki J. Fairchild as recorded in O.R. 74, Page 271 of Logan County Recorder's records and also including a 1.96 acre tract and a 0.17 acre tract of land as now or formerly owned by Glenn D. Fairchild as recorded in O.R. 225, Page 633, Tract 1 and Tract 2 of Logan County Recorder's records, and being more particularly bounded and described as follows:

Beginning at a 5/8" rebar in monument box found and held marking the Northwest corner of said Section 6. Said corner being the Northeast corner of said Section 12 and in the centerline of Miami Street (50' wide);

Thence S 04°43'01"W, along the West line said Section 6 and the East line of said Section 12, a distance of 1754.86' to a 5/8" rebar to be set thereon and being the TRUE PLACE OF BEGINNING for the parcel described herein;

Thence S 04°43'01"W, continuing along the West line said Section 6 and the East line of said Section 12, a distance of 8.65' to a 5/8" rebar to be set thereon marking a corner of a 154.313 acre parcel of land now or formerly owned by Sarah J. Minnich as recorded in O.R. 162, Page 477 of Logan County Recorder's records;

Thence S 85°41'20"E, along a line of said Minnich land, a distance of 346.93' to a 5/8" rebar (cap id. "Geeslin") found and held marking a corner thereof and being on the corporation line of the Village of DeGraff;

Thence S 04°36'46"W, along a line of said Minnich land and said corporation line, a distance of 250.00' to a 5/8" rebar to be set thereon marking the Northeast corner of a 1.37 acre parcel of land now or formerly owned by Ronnie W. Helmlinger and Judith I. Helmlinger as recorded in D.V. 337, Page 181 of Logan County Recorder's records;

Thence N 85°31'24"W, along the North line of said Helmlinger land and the North line of a 0.26 acre tract now or formerly owned by Ronnie W. Helmlinger and Judith I. Helmlinger as recorded in D.V. 325, Page 81 of Logan County Recorder's records, passing over the Northwest corner thereof at 347.38' being on the West line of said Section 6 and the East line of said Section 12, thence to along a line of a 2.298 acre parcel of land now or formerly owned by Cirius L. Noble and Beth A. Noble as recorded in O.R. 849, Page 300 of Logan County Recorder's records, a distance of 375.34' to a mag nail to be set marking a corner of said Noble land and being within the rightof-way limits of S. Main Street (State Route 508 - 60' wide);

Thence N 04°58'36"E, along a line of said Noble land, a distance of 50.00' to a mag nail found and held marking a corner thereof;


Thence S 85°31'24"E, along a line of said Noble land, a distance of 22.99' to a 5/8" rebar found and held marking a corner thereof and being on the East right-of-way limits of S. Main Street;


Thence N 02°51'21"E, along a line of said Noble land and the East right-of-way limits of S. Main Street, a distance of 37.73' to a 5/8" rebar to be set marking a corner thereof;

Thence N 02°04'12"W, along a line of said Noble land and the East right-of-way limits of S. Main Street, a distance of 171.63' to a 5/8" rebar to be set marking the Northeast corner of said Noble land and being on a line of a 23.85 acre parcel of land now or formerly owned by C.C.C. and St. Louis Railway Company as recorded on D.V. 129, Page 470 of Logan County Recorder's records;

Thence S 84°15'53"E, along a line of said C.C.C. and St. Louis Railway Company land, a distance of 26.26' to the *TRUE PLACE OF BEGINNING* and containing 2.088 acres of land of which 1.988 acres are contained in Section 6, 0.100 acres are contained within Section 12, and 0.027 acres are contained within the right-of-way limits of S. Main Street (State Route 508) as surveyed by James P. Yurkschatt (P.S. 7809) of Campbell and Associates, Inc. on August 15, 2013.

The basis of bearings for this survey is Grid North of the Ohio State Plane Coordinate System, North Zone, NAD 83(2011).

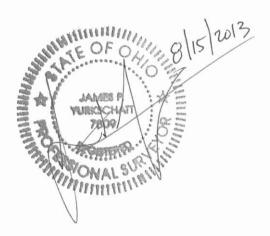

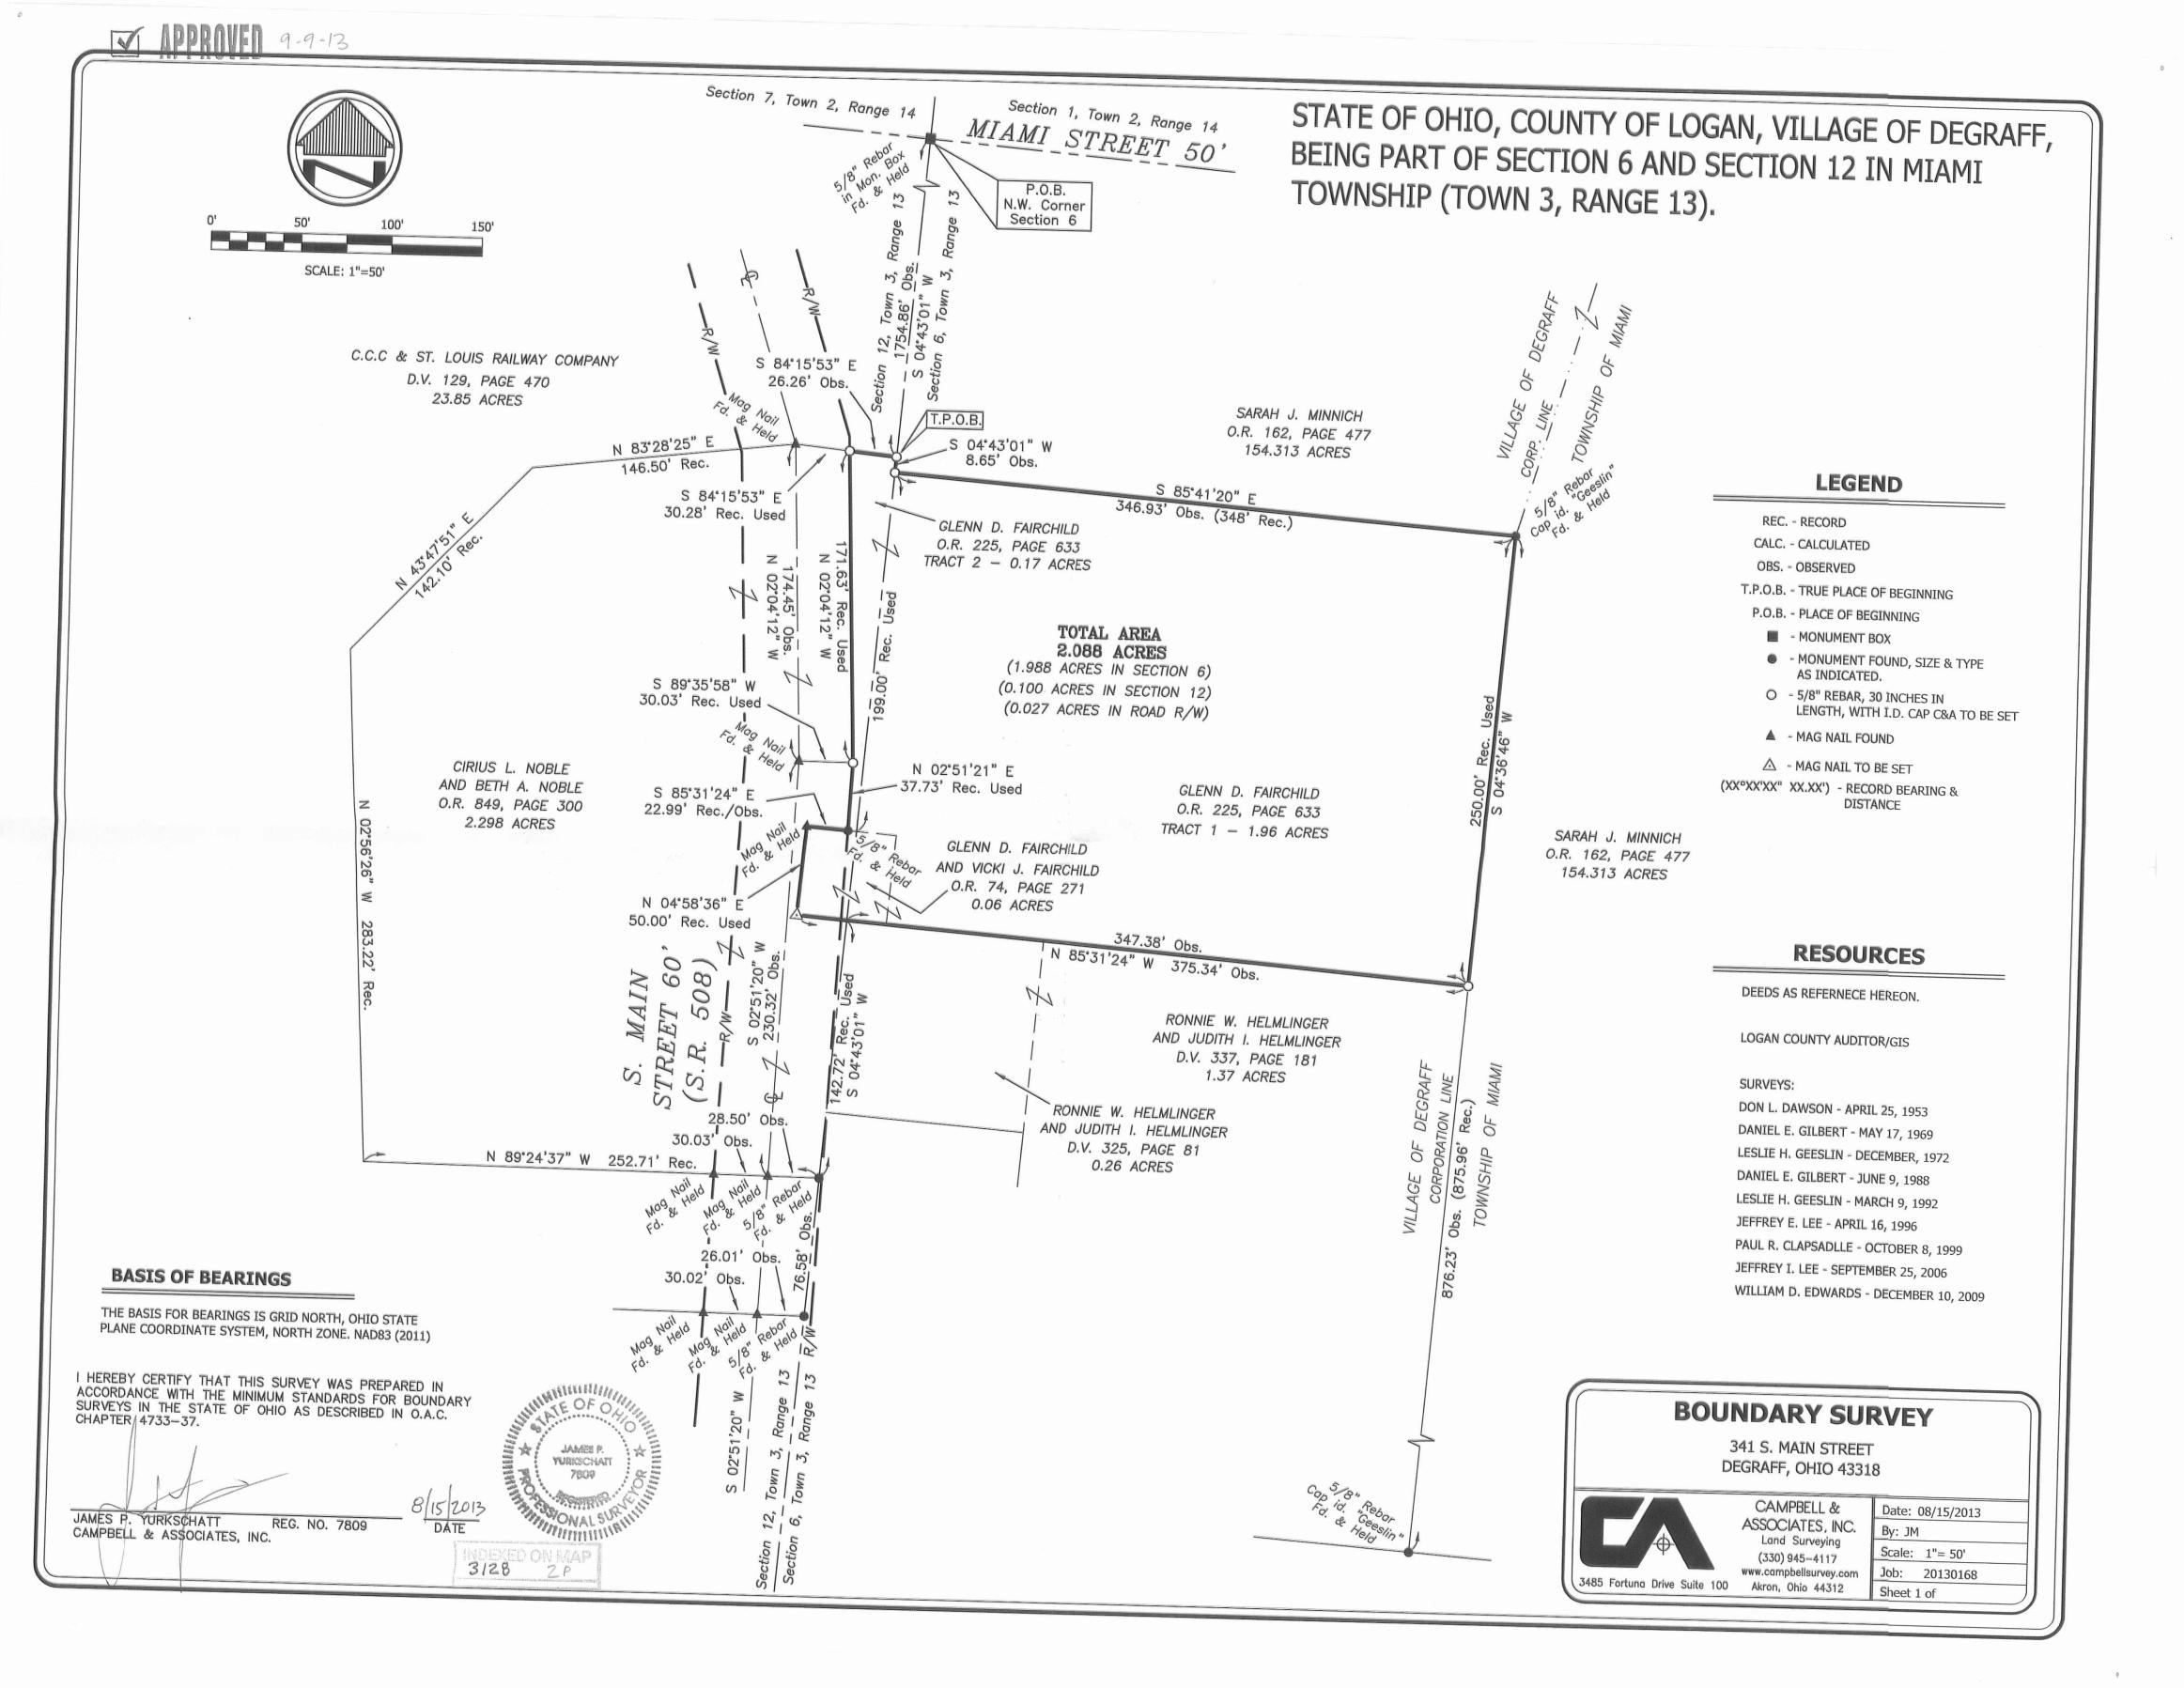



DESCRIPTION OF SURVEY FOR RONNIE W. HELMLINGER AND JUDITH I. HELMLINGER 0.129 ACRES February 10, 2022

The following described 0.129 acre tract of land is situated in Section 6, Town 3, Range 13 and Section 12, Town 3, Range 13, B.M.R.S. and in the Village of DeGraff, Miami Township, Logan County, Ohio and being part of Ora E. Richards' and Lola F. Richards' 2.088 acre tract described in Official Record Volume 1178, page 809, said 0.129 acre tract more particularly described as follows:

Commencing at a 5/8 inch iron bar found in the east line of Section 12 and in the west line of Section 6 and at the southeast corner of Cirius L. Noble's and Beth A. Noble's Exhibit "A" (2.298 acres) described in Official Record Volume 849, page 300, said iron bar bearing South 89°29'43" East 28.44 feet from a magnetic nail found at the intersection of the centerline of South Main Street (S.R. 508, 60 feet wide) with the south line of said 2.298 acre tract;

Thence North 4°43′59" East 142.72 feet, following the east line of Section 12, the west line of Section 6 and the east line of said 2.298 acre tract, to a point in the south line of said 2.088 acre tract and at the northwest corner of Ronnie W. Helmlinger's and Judith I. Helmlinger's 0.26 acre tract described in Deed Volume 325, page 81;

Thence North 85°30′05″ West 27.96 feet, following the south line of said 2.088 acre tract and a north line of said 2.298 acre tract and entering Section 12, to a magnetic nail found within the right-of-way of South Main Street and being east of the centerline of said Street, said magnetic nail marking the place of beginning;

Thence **North 4°58'31" East 15.00 feet**, following an east line of said 2.298 acre tract and a west line of said 2.088 acre tract, to a magnetic nail set;

Thence **South 85°30′05″ East 375.25 feet**, departing from the east line of said 2.298 acre tract and crossing said 2.088 acre tract, leaving Section 12 and entering Section 6, passing an iron bar set at 23.14 feet, to an iron bar set in the east corporation line for the Village of DeGraff and in the west line of Michael G. Minnich, Trustee's Parcel II (154.313 acres) described in Official Record Volume 1318, page 532;

Thence **South 4°37'44" West 15.00 feet**, following the east line of the Village of DeGraff, the east line of said 2.088 acre tract and the west line of said 154.313 acre tract, to an iron bar set at the

INDEXED ON MAP 328 northeast corner of Ronnie W. Helmlinger's and Judith I. Helmlinger's 1.37 acre tract described in Deed Volume 337, page 181;

Thence **North 85°30′05″ West 375.34 feet**, departing from the west line of said 154.313 acre tract and re-entering the Village of DeGraff, following the south line of said 2.088 acre tract, the north line of said 1.37 acre tract, the north line of said 0.26 acre tract and a north line of said 2.298 acre tract, leaving Section 6 and re-entering Section 12, to the **place of beginning, containing 0.129 acres** more or less and subject to all valid easements and restrictions of record.

The 0.129 acre tract described herein contains 0.010 acres within Section 12, 0.119 acres within Section 6 and 0.008 acres within the road right-of-way of South Main Street.

This tract is to be attached to an adjoining parcel and may not be used as a separate or independent tract.

This description was prepared in the absence of a complete and accurate title search and does not guarantee title.

The above description was prepared from an actual field survey made by Blackburn Surveying, LLC, George A. Blackburn, Registered Surveyor # 7873, during the month of February 2022. Iron bars set are 5/8 inch by 30 inch reinforcing rods with plastic caps marked "Blackburn RS # 7873." Bearings indicated herein are based on the east line of Section 12 and the west line of Section 6 bearing North 4°43′59" East.

Description prepared by: ____

George A. Blackburn, RS # 7873

6879 State Route 287
West Liberty, Objo 4335

West Liberty, Ohio 43357

(937) 465-0424



GEORGE A. BLACKBURN, R.S. 7873

BLACKBURN SURVEYING, LLC 6879 STATE ROUTE 287 WEST LIBERTY, OHIO 43357 (937) 465-0424 DATE: 2/10/2022 SCALE: 1" = 60'

FILE: Ron Helmlinger 2-22

REVISIONS DATE BY

PLAT PREPARED FOR RON HELMLINGER

2-10-2022

INDEXED ON MAP 3128

SHEET

OF 1