REC: D 11-5-96 SWY DLV



Lee Surveying and Mapping Co., Inc.



Farm Surveys • Lot Surveys • Topography • Subdivisions • Construction Layout

117 NORTH MADRIVER STREET BELLEFONTAINE, OHIO 43311

(937) 593-7335 FAX (937) 593-7444

DONALD W. ROPP DRIVEWAY EASEMENT TO CLIFFORD E. KELLY

Lying in Section 16, Town 3, Range 14, Harrison Township, Logan County, Ohio.

Being a non-exclusive ingress and egress easement over the Donald W. Ropp and Carolyn L. Ropp original 147.0 acre tract as deeded and described in Official Record 38, Page 499 of the Logan County Records of Deeds and being more particularly described as follows:

Beginning at a point on the south right-of-way of Ohio Route 47 (60 feet wide) on the west line of the Clifford E. Kelly 32.957 acre tract (O.R. 111, Pg. 219).

THENCE, with the west line of the said 32.957 acre tract, S 4°-21'-24" W, a distance of 120.00 feet to a point.

THENCE, through the aforesaid 147.0 acre tract, N 59°-11'-18" W, a distance of 67.02 feet to a point.

THENCE, N 4°-21'-24" W, a distance of 90.00 feet to a point on the south right-of-way of Ohio Route 47.

THENCE, with the south right-of-way of Ohio Route 47, S 85°-46'-51" E, a distance of 60.00 feet to the point of beginning.

Containing 0.145 acre.

Bearings are based upon the center-line of Ohio Route 47 at the northwest corner of Section 16 being S 86°-00'-40" E, and all other bearings are calculated.

Prepared from record by:

Jeffrey L. Lee

Professional Surveyor 6359

November 4, 1996

L 1990

ORIGINAL STAMP IN GREEN

WIND ONAL SOUTH

INDEXED ON MAP 7430 ID

Lee Surveying and Mapping Co.



Farm Surveys . Lot Surveys . Topography . Subdivisions . Construction Layout

855 EAST SANDUSKY AVENUE BELLEFONTAINE, OHIO 43311

(513) 593-5780

CLAYTON M. LEE, P.S. JEFFREY I. LEE, P.S.

ROPP, 32.957 ACRES

Lying in the northeast quarter of Section 16, T-3, R-14, Harrison Township, Logan County, Ohio.

Being out of the northeast corner of the Ropp property (Volume O.R. 38, Page 499, Tract III) and being more particularly described as follows:

Beginning at a $1^{\prime\prime}$ iron bar found on the center-line of State Route 47 marking the northeast corner of Section 16.

THENCE, with a fence on the east line of said Section 16, S $3^{\circ}-59^{\circ}-20^{\circ}$ W, a distance of 894.87 feet to a $5/8^{\circ}$ iron rod.

THENCE, parallel to the highway, N $86^{\circ}-30'-47"$ W, a distance of 1605.49 feet to a 5/8" iron rod.

THENCE, following near and west of a crushed stone drive, N 4° -08'-15" E, a distance of 894.89 feet to a railroad spike set on the center-line of State Route 47.

THENCE, with said center-line, S $86^{\circ} - 30^{\circ} - 47^{\circ}$ E, a distance of 1603.17 feet to the point of beginning.

Containing 32.957 acres.

This description prepared from an actual field survey. Basis for bearings: Center-line of State Route 47 (S 86°-30'-47" E) From O.D.O.T. survey records.

Prepared by:

Clayton M. Lee

Registered Professional Surveyor No. 618

May 28, 1987

ORIGINAL STAMP IN GREEN

L-1586



STATE ROUTE 47 \$ 86°30-47"E, 1603.17" 32.957 ACRES N 86°-30'-47" W 1605.49 DONALD W. ROPP, VOL. O.R. 38, PG. 499 (TRACT III) X : SET RR SPIKE . = SET 5/8" IROH ROD

X-X-X- = FENCE

SECTION COR. FOUND I" IRON BAR 3" PIPE 70 ST & HWY. SCALE ~ 1"= 200'

SURVEY OF 32.957 ACRES OUT OF THE ROPP TEACT III (O.R. 38, PG. 499) NE QUARTER SEC. 16, T-3, R-14 HARRISON TWP. LOGAN COUNTY, OHIO

YEFFREY I. LEE 1801, 15 YAM

INDEXED ON MAP 7630 28

Recieved 12-2-88 OR 12-5-8 8 C.R

Lee Surveying and Mapping Co.



Farm Surveys . Lot Surveys . Topography . Subdivisions . Construction Layout

855 EAST SANDUSKY AVENUE BELLEFONTAINE, OHIO 43311 (513) 593-5780

CLAYTON M. LEE, P.S. JEFFREY I. LEE, P.S.

ROPP - KELLY SURVEY

Lying in Section 16, T-3, R-14, Harrison Township, Logan County, Ohio.

Being out of that original 147.00 acres in the name of Ropp as deeded and described in Volume 38, Page 499, Tract III and being more particularly described as follows:

Beginning at a 5/8" iron rod found on the east line of said Section 16, a distance of 894.87 feet, southerly, with said section line, from the northeast corner of said Section 16. This beginning point being the southeast corner of grantee's 32.957 acre tract (0.R. 44, Page 431).

THENCE, continuing with the said east line of Section 16, S 3°-59'-20" W, a distance of 1498.44 feet to a $\frac{1}{2}$ " iron rod set on the north right-of-way line of the ConRail property (C.C.C. & St. Louis--Volume 168, Page 282).

THENCE, with the said north right-of-way line, on a curve to the left, having a radius of 5729.58 feet, a delta angle of 10°-26'-25". a length of 1044.02 feet; the chord of which bears N 84°-49'-02" W, 1042.57 feet to a 5/8" iron rod (set).

THENCE, continuing with said right-of-way line, S $1^{\circ}-45^{\circ}-50^{\circ}$ W, a distance of 25.34 feet to a $5/8^{\circ}$ iron rod (set).

THENCE, continuing with said right-of-way line, on a curve to the left having a radius of 5779.80 feet, a delta angle of 0°-23'-50"; a length of 40.06 feet; the chord of which bears N 90°-00' W, 40.06 feet to a $\frac{1}{2}$ " iron rod set at the end of said curve.

THENCE, continuing with said right-of-way line, S 89°-46'-34" W, a distance of 529.50 feet to a $\frac{1}{2}$ " iron rod.

THENCE, N $4^{\circ}-08^{\circ}-15$ " E, a distance of 1529.66 feet to a 5/8" iron rod found at the southwest corner of said grantee's 32.957 acre tract.

THENCE, with the south line of said 32.957 acre tract, S 86°-30'-47" E, a distance of 1605.49 feet to the point of beginning.

Containing 54.711 acres.

This description prepared from an actual field survey. Basis for bearings: North line of Section $16 = S \cdot 86^{\circ}-30^{\circ}-47^{\circ}$ E.


Prepared by:

Clayton M. Lee

Registered Professional Surveyor NO. 6181

December 1, 1988

INDEXED ON MAP 76303D ORIGINAL STAMP IN GREEN

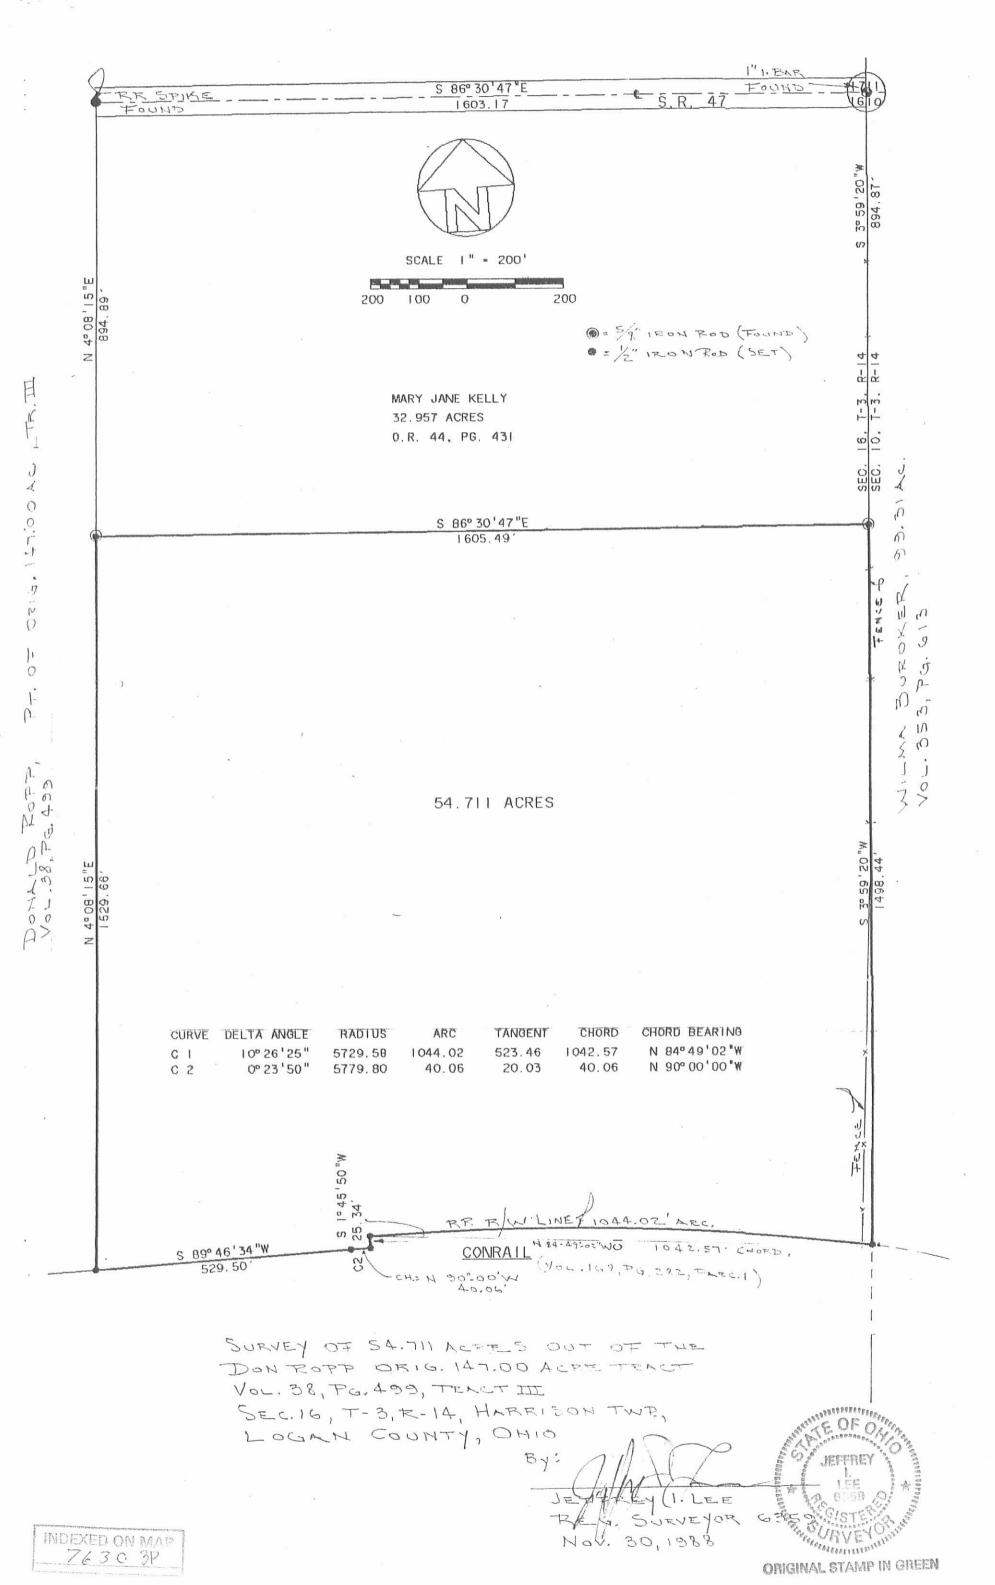

1-1599-3