

SURVEY FOR
THE VILLAGE OF HUNTSVILLE
V.M.S. 9904
MCARTHUR TOWNSHIP
July 1976

The following described real estate situated in the Village of Huntsville, McArthur Township, Logan County, Ohio and being part of Virginia Military Survey 9904 and more particularly described as follows:

Beginning at an iron pipe at the northeast corner of lot 25 of said Village as shown in Logan County Recorders cabinet A, slide 159, said pipe also being the southeast corner of Water Street; thence with the east line of said Water Street and the east line of lot 24 N.17°45'E. 239.5 feet to an iron pipe corner of Harry A. Ricks' Jr. 0.31 acre tract; thence with the south line of said tract and the south line of said Ricks 1.59 acre tract S.72°39'E. 263.3 feet to an iron pipe in the west right of way line of the C.C.C. and St.L. Railroad, passing an iron pin at the southeast corner of said 0.31 acre tract at 36.55 feet; thence with said west right of way line S.17°11'W. 314.5 feet to the center of a creek; thence with the centerline of said creek the following four courses; N.67°33'W. 72.5 feet; thence N.53°04'W. 75.8 feet; thence N.75°28'W. 26.0 feet; thence N.44°12'W. 48.3 feet to an iron pipe at the northeast corner of Elizabeth E. Rush's 0.17 acre tract; thence with said Rush's north line N.72°08'W. 54.0 feet to an iron pipe in the east line of lot 25 at the northwest corner of said 0.17 acre tract; thence with the east line of said lot 25 N.17°45'E. 20.85 feet to the place of beginning.

Containing 1.75 acres more or less.

2600 117

INDEXED ON MAP

HARRY A. RICKS JR.
1.59 Ac.

1.75 Ac.

1.87 Ac.


R.R. R.I.W. LINE



SURVEY FOR
THE VILLAGE OF HUNTSVILLE
V.M.S. 9904
MCARTHUR TOWNSHIP
LOGAN COUNTY, OHIO
JULY, 1976
SCALE 1" = 50'
= 3/4" PIPE
CHESTER R. KURTZ
LOGAN COUNTY ENGINEER

2600 IP

DAN L. DODSON
REG. SURVEYOR 4270

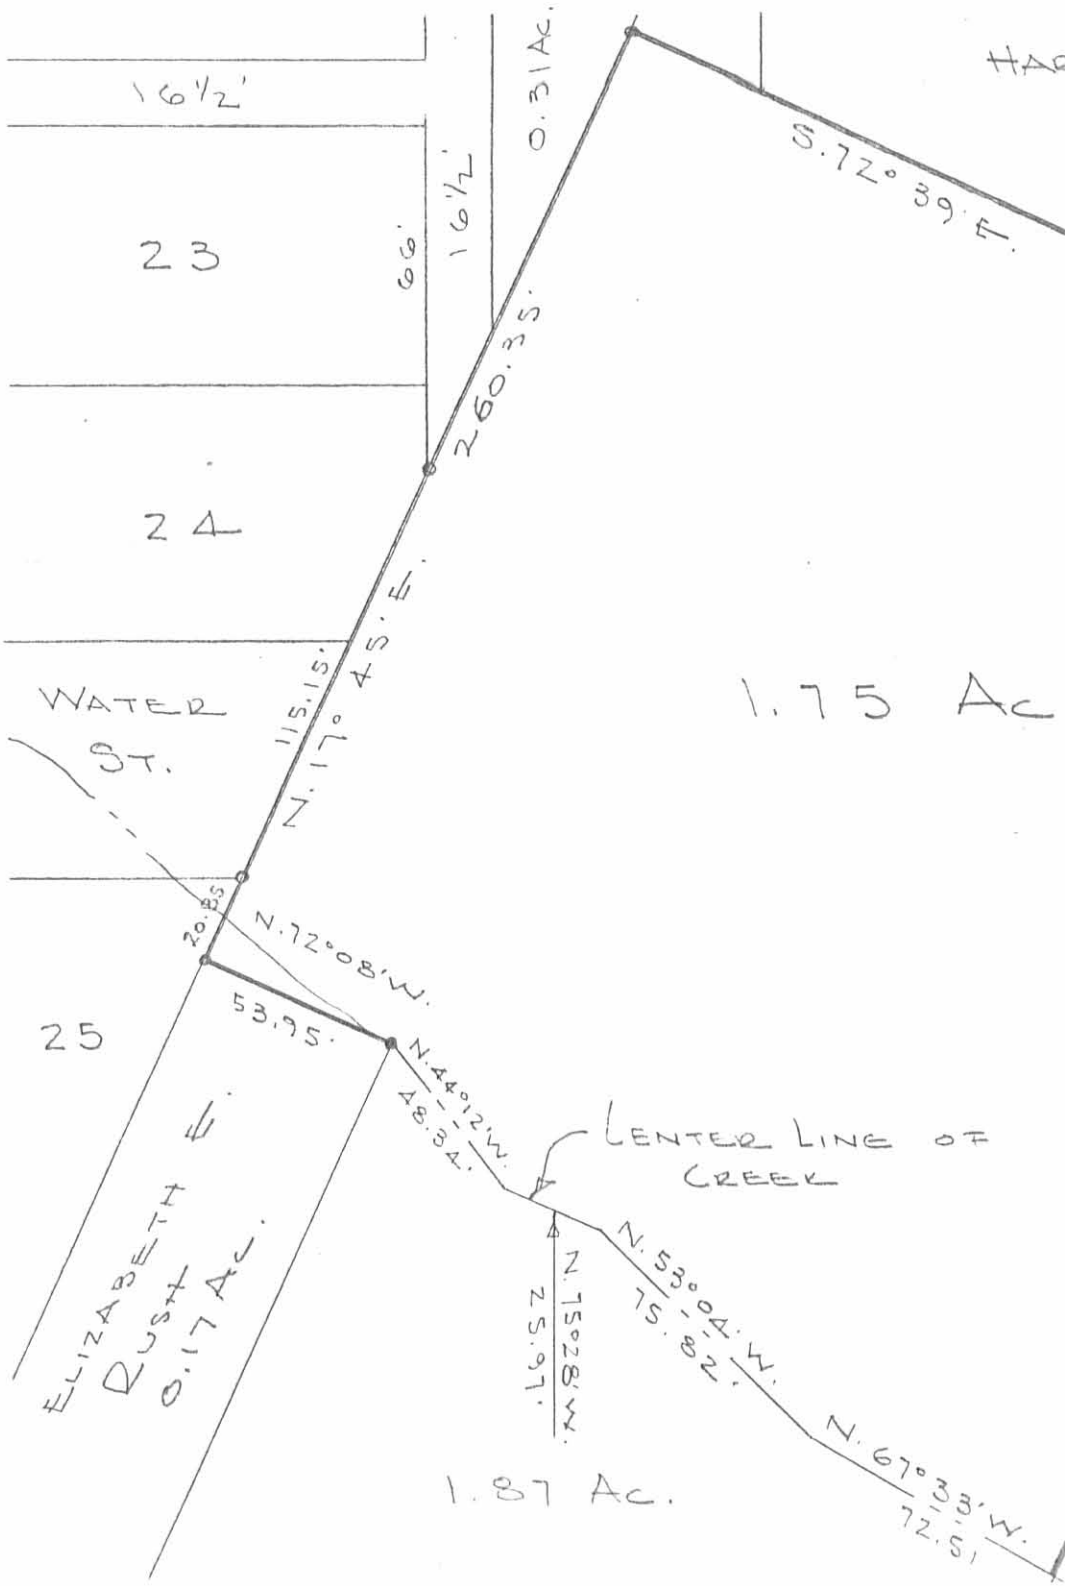

RAILROAD PROPERTY SURVEY
HUNTSVILLE, OHIO
FOR
THE VILLAGE OF HUNTSVILLE

2600 2D-1
INDEXED ON MAP

April 21, 1961

The following described real estate situated in the Village of Huntsville, McArthur Township, Logan County, Ohio and being part of Virginia Military Survey 9904 and more particularly described as follows:

Beginning at an iron pipe at the northeast corner of Lot No. 25 of said village as shown and designated on the Logan County Recorder's Plat Book B, Volume 2, Page 51, said pipe also being the southeast corner of Water Street; thence with the east line of said Water Street and Lot No. 24, N. 17°-45' E. 239.5 feet to an iron pipe, a corner of Thelma M. Bailey's 0.41 acre tract, passing an iron pipe at the southwest corner of a 16½ foot alley at 115.15 feet; thence with the south line of said 0.41 acre tract and the south line of Robert Bailey's 1.59 acre tract, S. 72°-37' E. 263.3 feet to an iron pipe in the west right-of-way line of the C. C. C. & St. L. Railroad, passing an iron pin at the southeast corner of said 0.41 acre tract at 36.55 feet; thence with said right-of-way line S. 17°-12' W. 692.3 feet to an iron pipe at the northeast corner of Corwin H. Crofut's 0.05 acre tract; thence with said Crofut's north line and the north line of J. L. Kerr's 0.07 acre tract, N. 73°-22' W. 149.9 feet to an iron pipe in the east line of Wishart Street at the most southerly corner of said Lot No. 25; thence with the east line of said Lot 25, N. 3°-39' W. 284.0 feet

to an iron pin at the southwest corner of Chester L. Maxwell's
0.19 acre tract; thence with said Maxwell's south line
S. 73°-21'E. 39.42 feet to an iron pipe at the southeast corner
of said tract; thence with said Maxwell's east line N. 17°-07' E.
167.93 feet to an iron pipe at the northeast corner of said tract;
thence with said Maxwell's north line N. 72°-08' W. 53.95 feet to
an iron pipe in the east line of said Lot 25; thence with said
east line N. 17°-45' E. 20.85 feet to the place of beginning.

Containing 3.62 acre more or less.

2600 2D-2

INDEXED ON MAP

SURVEY OF R. R. PROPERTY HUNTSVILLE, OHIO

SYMBOLS

- = IRONS SET
- = IRONS FOUND

SCALE: 1" = 50'

SURVEYED BY Dan L. Dodson
 DAN L. DODSON
 REGISTERED SURVEYOR NO. 4270

