

Received 7-29-94 OK 904

MAP ROOM

**Robert C. May Survey
East Tract**

The following described real estate situated in the Township of Jefferson, County of Logan, State of Ohio and being a part of Virginia Military Survey No. 3326 and being out of an original tract of 45.85 Acres as recorded in the name of Robert C. May and described in Deed Volume No. 365 Page 755 (8-10-1976) and being more particularly described as follows:

Beginning for reference at a R. R. Spike found at the northeast corner to said original 45.85 Acre tract (now the northeast corner to an 11.181 Acre tract in the name of Michael L. Tevis et ux as recorded in Official Record No. 200 Page 742 [8-30-1993]) and in the centerline of S. R. No. 47 ;

Thence with the centerline of S. R. No. 47, S. 85°30'00" W. 800.00 feet to a R. R. Spike found at the northwest corner to said 11.181 Acre tract and being the true place of beginning for this survey (Note: The centerline of S. R. No. 47 is the Basis of Bearing for this survey - S. 85°30'00" W.);

Thence with the west line of said 11.181 Acre tract, S. 5°33'31" E. 608.89 feet to a 5/8" x 30" Rebar found at the southwest corner to said 11.181 Acre tract, passing through a 5/8" x 30" Rebar found at 30.01 feet;

Thence S. 85°30'00" W. 187.00 feet to a 5/8" x 30" Rebar set;


Thence N. 5°33'31" W. 608.89 feet to a R. R. Spike set in the centerline of S. R. No. 47, passing through a 5/8" x 30" Rebar set at 578.88 feet;

Thence with the centerline of S. R. No. 47, N. 85°30'00" E. 187.00 feet to the true place of beginning, containing 113,841,345 square feet or 2.613 Acres, more or less.

Of the above described tract, there is 5,610.00 square feet or 0.129 Acres in the right of way of S. R. No. 47.

I hereby certify that this description is the result of a field survey made by me on July 26, 1994.

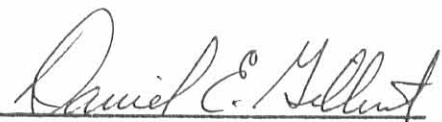


DANIEL E. GILBERT, P.S.
REG. SUR. NO. 5402
400 N. PARK ST.
BELLEFONTAINE, OHIO 43311
TELEPHONE: 1 (513) 593-1428

INDEXED ON MAP
76671D-1

Received 7-29-94 OK QCH

**Robert C. May Survey
West Tract**

The following described real estate situated in the Township of Jefferson, County of Logan, State of Ohio and being a part of Virginia Military Survey No. 3326 and being out of an original tract of 45.85 Acres as recorded in the name of Robert C. May and described in Deed Volume No. 365 Page 755 (8-10-1976) and being more particularly described as follows:

Beginning for reference at a R. R. Spike found at the northeast corner to said original 45.85 Acre tract (now the northeast corner to an 11.181 Acre tract in the name of Michael L. Tevis et ux as recorded in Official Record No. 200 Page 742 [8-30-1993]) and in the centerline of S. R. No. 47;

Thence with the centerline of S. R. No. 47, S. 85°30'00" W. 987.00 feet to a R. R. Spike set for the true place of beginning, passing through a R. R. Spike found at 800.00 feet which is the northwest corner to said 11.181 Acre tract, (Note: The centerline of S.R. No. 47 is the Basis of Bearing for this survey - S. 85°30'00" W.);

Thence S. 5°33'31" E. 608.89 feet to a 5/8" x 30" Rebar set, passing through a 5/8" x 30" Rebar set at 30.01 feet;

Thence S. 85°30'00" W. 187.00 feet to a 5/8" x 30" Rebar set;

Thence N. 5°33'31" W. 608.89 feet to a R. R. Spike set in the centerline of S. R. No. 47, passing through a 5/8" x 30" Rebar set at 578.88 feet;

Thence with the centerline of S. R. No. 47, N. 85°30'00" E. 187.00 feet to the true place of beginning, containing 113,841.345 square feet or 2.613 Acres, more or less.

Of the above described tract, there is 5,610.00 square feet or 0.129 Acres in the right of way of S. R. No. 47.


I hereby certify that this description is the result of a field survey made by me on July 26, 1994.



Daniel E. Gilbert

DANIEL E. GILBERT, P.S.
REG. SUR. NO. 5402
400 N. PARK ST.
BELLEFONTAINE, OHIO 43311
TELEPHONE: 1 (513) 593-1428

INDEXED ON MAP
766715-2

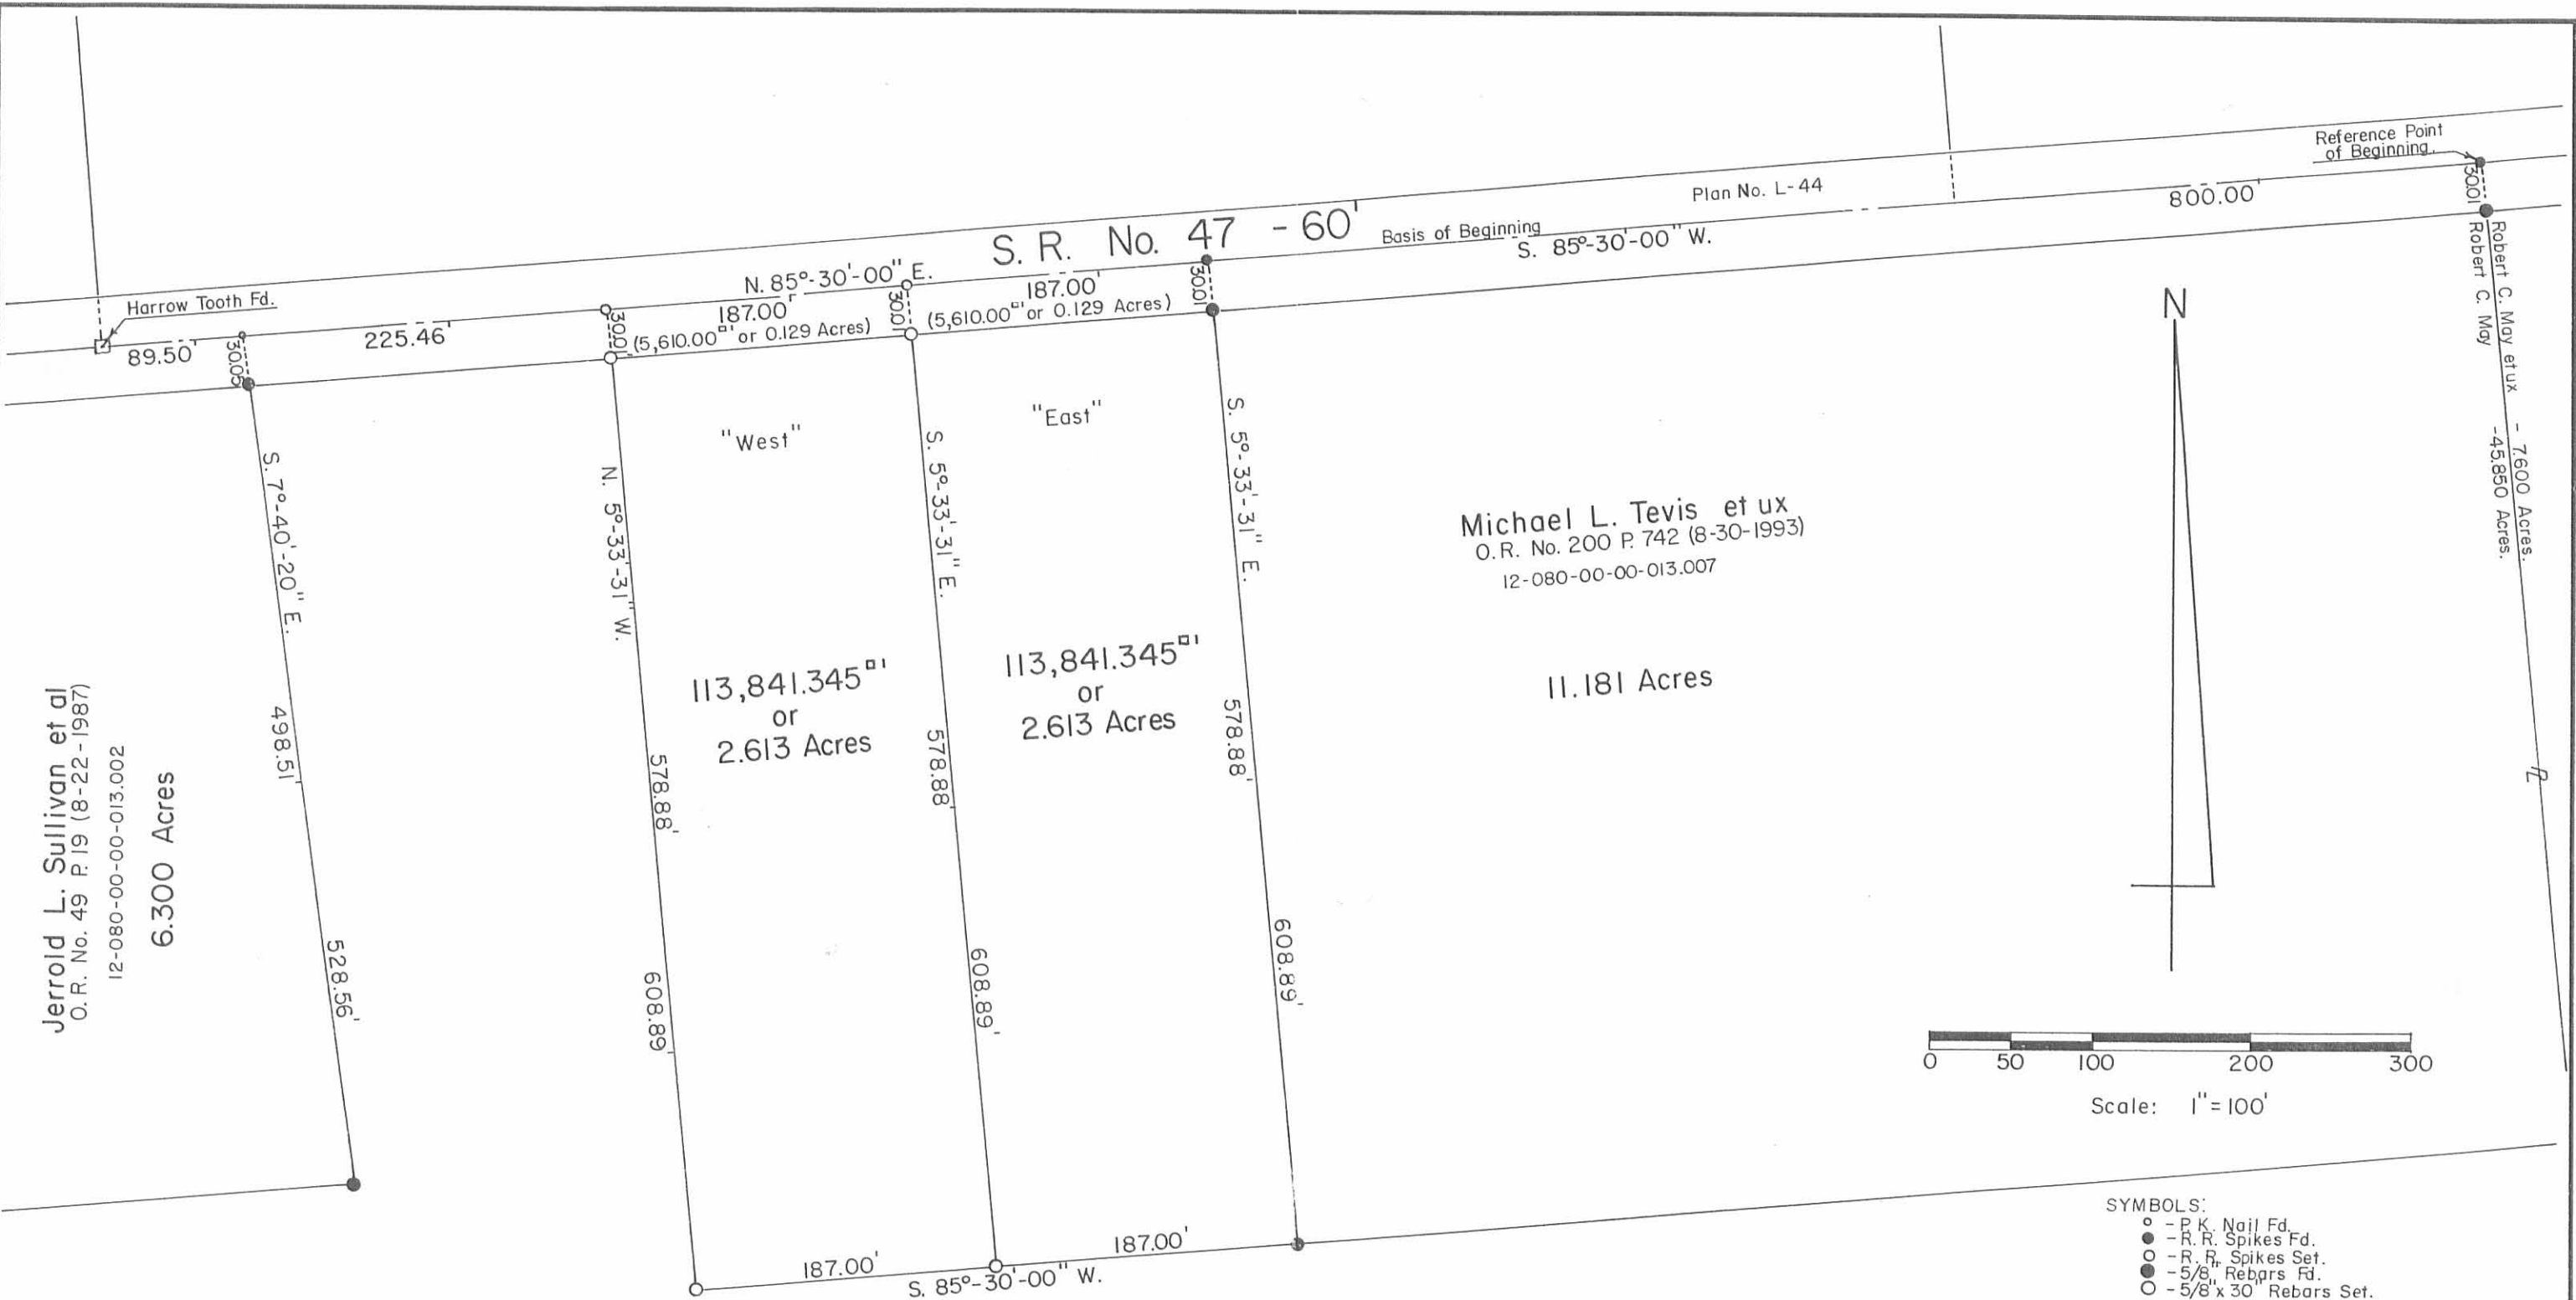

Jerrold L. Sullivan et al
O.R. No. 49 P. 19 (8-22-1987)
12-080-00-00-013.002

6.300 Acres

Robert C. May
Vol. No. 365 P. 755 (8-10-1976)
12-080-00-00-013.000

(28.369 Acres)
100.606 Acres



Michael L. Tevis et ux
O.R. No. 200 P. 742 (8-30-1993)
12-080-00-00-013.007

11.181 Acres



Scale: 1" = 100'

- SYMBOLS:
- - P.K. Nail Fd.
 - - R.R. Spikes Fd.
 - - R.R. Spikes Set.
 - - 5/8" Rebars Fd.
 - - 5/8" x 30" Rebars Set.

ROBERT C. MAY SURVEYS - V.M.S. No. 3326
Part of Per. Par. No. 12-080-00-00-013.000.
Jefferson Township, Logan County, Ohio.

SCALE: 1" = 100'	APPROVED BY:	DRAWN BY: DEG
DATE: 7-26-1994		REVISED:

Daniel E. Gilbert
Daniel E. Gilbert, P.S.
Reg. Sur. No. 5402

DRAWING NUMBER
094-050

INDEXED ON MAP
7667 1P

**Subdivision of Michael L. Tevis'
present 11.181 Acre Tract.
Tract No. I**

The following described real estate situated in the Township of Jefferson, County of Logan, State of Ohio and being a part of Virginia Military Survey No. 3326 and being a part of a 11.181 Acre tract in the name of Michael L. Tevis et ux as recorded in Official Record No. 200 Page 742 (8-30-1993) and being more particularly described as follows:

Beginning at a R. R. spike found at the northwest corner to said Tevis' tract and the northeast corner to a 2.613 Acre tract in the name of Kenneth Amerine et al as described in Official Record No. 237 Page 350 (8-18-1994) and being in the centerline of S. R. No. 47 (60 feet wide);

Thence with the centerline of S. R. No. 47, N. 85°30'00" E. 179.00 feet to a R. R. Spike set, (Note: The centerline of S. R. No. 47 is the Basis of Bearing for this survey - N. 85°30'00" E.);

Thence parallel with the east line of Amerines tract, S. 5°33'31" E. 608.89 feet to a 5/8" x 30" Rebar set in the north line of Robert C. May's 45.85 Acre tract as described in Deed Volume No. 365 Page 755 (8-10-1976), passing through a 5/8" x 30" Rebar set at 30.01 feet;

Thence with the north line of May's tract, S. 85°30'00" W. 179.00 feet to a 5/8" x 30" Rebar found at the southwest corner to Tevis' tract and the southeast corner to Amerine's tract;

Thence with the line between Tevis and Amerine, N. 5°33'31" W. 608.89 feet to the place of beginning, passing through a 5/8" x 30" Rebar found at 578.88 feet, containing 108,991.310 square feet or 2.502 Acres, more or less.

Of the above described tract, there is 5,370.00 square feet or 0.123 Acres in the right of way of S. R. No. 47.

I hereby certify that this description is the result of a field survey made by me on September 19, 1996.

INDEXED ON MAP
7/6/97 2D-1



Daniel E. Gilbert
DANIEL E. GILBERT, P.S.
REG. SUR. NO. 5402
400 N. PARK ST.
BELLEFONTAINE, OHIO 43311
TELEPHONE: 1 (513) 593-1428

Subdivision of Michael L. Tevis'
present 11.181 Acre tract.
Tract No. II

The following described real estate situated in the Township of Jefferson, County of Logan, State of Ohio and being a part of Virginia Military Survey No. 3326 and being a part of a 11.181 Acre tract in the name of Michael L. Tevis et ux as recorded in Official Record No. 200 Page 742 (8-30-1993) and being more particularly described as follows:

Beginning for reference at a R. R. Spike found at the northwest corner to said Tevis' tract and the northeast corner to a 2.613 Acre tract in the name of Kenneth Amerine et al as described on Official Record No. 237 Page 350 (8-18-1994) and being in the centerline of S. R. no. 47 (60 feet wide);

Thence with the centerline of S. R. No. 47, N. 85°30'00" E. 179.00 feet to a R. R. spike set for the true place of beginning for this survey, (Note: The centerline of S. R. No. 47 is the Basis of Bearing for this survey - N. 85 30'00" E.);

Thence continuing with the centerline of S. R. No. 47, N. 85°30'00" E. 179.00 feet to a R. R. Spike set;

Thence parallel with the east line of Amerine's tract, S. 5°33'31" E. 608.89 feet to a 5/8" x 30" Rebar set in the north line of Robert C. May's 45.85 Acre tract as described in Deed Volume No. 365 Page 755 (8-10-1976), passing through a 5/8" x 30" Rebar set at 30.01 feet;


Thence with north line of May's tract, S. 85°30'00" W. 179.00 feet to a 5/8" x 30" Rebar set;


Thence parallel with the east line of Amerine's tract, N. 5°33'31" W. 608.89 feet to the true place of beginning, passing through a 5/8" x 30" Rebar set at 578.88 feet, containing 108,991.310 square feet or 2.502 Acres, more or less.

Of the above described tract, there is 5,370.00 square feet or 0.123 Acres in the right of way of S. R. No. 47.

I hereby certify that this description is the result of a field survey made by me on September 19, 1996.

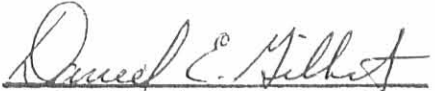


DANIEL E. GILBERT, P.S.
REG. SUR. NO. 5402
400 N. PARK ST.
BELLEFONTAINE, OHIO 43311
TELEPHONE: 1 (513) 593-1428

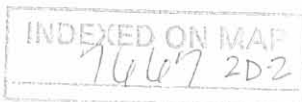

Subdivision of Michael L. Tevis'
present 11.181 Acre tract.
Remaining Area

The following described real estate situated in the Township of Jefferson, County of Logan, State of Ohio and being a part of Virginia Military Survey No. 3326 and being a part of a 11.181 Acre tract in the name of Michael L. Tevis et ux as recorded in Official Record No. 200 Page 742 (8-30-1993) and being more particularly described as follows:

Beginning for reference at a R. R. Spike found at the northwest corner to said Tevis' tract and the northeast corner to a 2.613 Acre tract in the name of Kenneth Amerine et al as described in Official Record No. 237 Page 350 (8-18-1994) and being in the centerline of S. R. No. 47 (60 feet wide);

Thence with the centerline of S. R. No. 47. N. 85°30'00" E. 358.00 feet to a R. R. spike set for the true place of beginning for this survey, (Note: The centerline of S. R. No. 47 is the Basis of Bearing for this survey - N. 85°30'00" E.);

Thence continuing with the centerline of S. R. No. 47, N. 85°30'00" E. 442.00 feet to a R. R. spike found at the northeast corner to said Tevis' tract and the northwest corner to a tract of 7.600 Acres in the name of Robert C. May as described in Official Record No. 291 Page 185 (6-11-1996);

Thence with the line between Tevis and May, S. 5°33'31" E. 608.89 feet to a 5/8" x 30" Rebar found at the southeast corner to said Tevis' tract and also being the northeast corner to Robert C. May's present 45.85 Acre tract as described in Deed Volume No. 365 Page 755 (8-10-1976), passing through a 5/8" x 30" Rebar found at 30.01 feet;

Thence with May's north line, S. 85°30'00" W. 442.00 feet to a 5/8" x 30" Rebar set;


Thence N. 5°33'31" W. 608.89 feet to the true place of beginning, passing through a 5/8" x 30" Rebar set at 578.88 feet, containing 269,046.660 square feet or 6.177 Acres, more or less.

Of the above described tract, there is 13,260.00 square feet or 0.305 Acres in the right of way of S. R. No. 47.

I hereby certify that this description is the result of a field survey made by me on September 19, 1996.



Daniel E. Gilbert
DANIEL E. GILBERT, P.S.
REG. SUR. NO. 5402
400 N. PARK ST.
BELLEFONTAINE, OHIO 43311
TELEPHONE: 1 (513) 593-1428

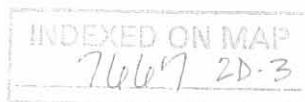

RUSHCREEK
JEFFERSON

TOWNSHIP
TOWNSHIP



S. R. No. 47

Plan L-44
249.00'

800.00'
307.62'
442.00' 13,260.00^{sq} or 0.305 Acres

N. 85°-30'-00" E.
179.00'
5,370.00^{sq} or 0.123 Acres

Basis of Bearing
134.38'


N. 5°-33'-31" W.
Kenneth Amerine et al
O.R. No. 237 P.350 (8-18-1994)
12-080-00-00-013.011
2.613 Acres

Tract I
108,991.310^{sq}
or
2.502 Acres

Tract II
108,991.310^{sq}
or
2.502 Acres

Remaining Area
269,046.660^{sq}
or
6.177 Acres

Robert C. May
O.R. No. 291 P.185 (6-11-1996)
12-080-00-00-006.000
7.600 Acres

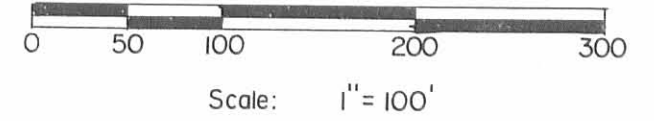

Reference:
Michael L. Tevis et ux - 11.181 Acres.
O. R. No. 200 P. 742 (8-30-1993)

- SYMBOLS:
- - R. R. Spikes Fd.
 - - R. R. Spikes Set.
 - ⊗ - 5/8" x 30" Rebars Fd.
 - ⊗ - 5/8" x 30" Rebars Set.



Subdivision of Michael L. Tevis' present 11.181 Acre tract,
V.M.S. No. 3326, Per. Par. No. 12-080-00-00-013.007
Jefferson Township, Logan County, Ohio.

SCALE: 1" = 100'	APPROVED BY:	DRAWN BY: DEG
DATE: 9-19-1996		REVISED:

Robert C. May
Vol. No. 365 P.755 (8-10-1976)
45.85 Acres

INDEXED ON MAP
7667 2P

Daniel E. Gilbert
Daniel E. Gilbert, P.S.
Reg. Sur. No. 5402

DRAWING NUMBER
096-051

Received 5-25-01 2:41 PM

Lee Surveying and Mapping Co., Inc.

Land Surveys • Topography • Subdivisions • Construction Layout

117 N. Madriver St.
Bellefontaine OH 43311



Phone: (937) 593-7335
Fax: (937) 593-7444

JOHNSON 2.808 ACRES TRACT A

Lying in Virginia Military Survey 3326, Jefferson Township, Logan County, Ohio.

Being out of the Tod A. Johnson and Tonya A. Johnson original 82.831 acre tract as deeded and described in Official Record 333, Page 892, Tract I of the Logan County Records of Deeds and being more particularly described as follows:

Beginning at a 5/8 inch iron rod found at the intersection of the center-lines of Ohio Route 47 and Ohio Route 533.

THENCE, with the center-line of Ohio Route 47 (60 feet wide), S 84°-12'-25" W, a distance of 1862.53 feet to a railroad spike found at THE TRUE POINT OF BEGINNING.

THENCE, with the west line of the Gary L. Comer Jr. 2.613 acre tract (O.R. 386, Pg. 573), S 6°-50'-33" E, a distance of 611.82 feet to a 5/8 inch iron rod found, passing a 5/8 inch iron rod found at 30.21 feet.

THENCE, N 73°-43'-45" W, a distance of 223.45 feet to a 5/8 inch iron rod found.


THENCE, with the east line of the Jerrold L. Sullivan 6.300 acre tract (O.R. 49, Pg. 19), N 8°-59'-10" W, a distance of 528.60 feet to a MAG nail set, passing a 5/8 inch iron rod found at 498.55 feet.

THENCE, with the center-line of Ohio Route 47, N 84°-12'-25" E, a distance of 225.32 feet to the point of beginning.

Containing 2.808 acres, of which 0.155 acre is within the highway right-of-way.


The basis for bearings is the center-line of Ohio Route 47, being S 84°-12'-25" W, and all other bearings are from angles and distances measured in a field survey by Lee Surveying and Mapping Co., Inc. on April 26, 2001.

Description prepared by:

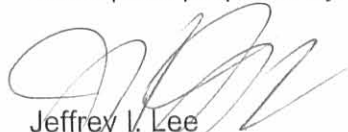
Jeffrey I. Lee
Professional Surveyor 6359
April 30, 2001



ORIGINAL STAMP IN GREEN

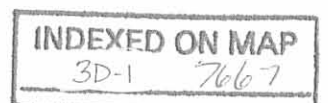

Lee Surveying and Mapping Co., Inc.

Land Surveys • Topography • Subdivisions • Construction Layout

117 N. Madriver St.
Bellefontaine OH 43311



Phone: (937) 593-7335
Fax: (937) 593-7444

JOHNSON
2.192 ACRES
TRACT B

Lying in Virginia Military Survey 3326, Jefferson Township, Logan County, Ohio.

Being out of the Tod A. Johnson and Tonya A. Johnson original 82.831 acre tract as deeded and described in Official Record 333, Page 892, Tract I of the Logan County Records of Deeds and being more particularly described as follows:

Beginning at a 5/8 inch iron rod found at the intersection of the center-lines of Ohio Route 47 and Ohio Route 533.

THENCE, with the center-line of Ohio Route 47 (60 feet wide), S 84°-12'-25" W, a distance of 1862.53 feet to a railroad spike found.

THENCE, with the west line of the Gary L. Comer Jr. 2.613 acre tract (O.R. 386, Pg. 573), S 6°-50'-33" E, a distance of 611.82 feet to a 5/8 inch iron rod found at the TRUE POINT OF BEGINNING, passing a 5/8 inch iron rod found at 30.21 feet.

THENCE, with the south lines of the said 2.613 acre tract and the Glen G. Buettner 2.613 acre tract (O.R. 402, Pg. 716), N 84°-11'-11" E, a distance of 373.82 feet to a 5/8 inch iron rod found.

THENCE, S 8°-31'-22" E, a distance of 150.87 feet to a 5/8 inch iron rod set.

THENCE, S 84°-11'-12" W, a distance of 576.90 feet to a 5/8 inch iron rod set.


THENCE, N 8°-31'-22" W, a distance of 234.98 feet to a 5/8 inch iron rod found.

THENCE, S 73°-43'-45" E, a distance of 223.45 feet to the point of beginning.

Containing 2.192 acres.

The basis for bearings is the center-line of Ohio Route 47, being S 84°-12'-25" W, and all other bearings are from angles and distances measured in a field survey by Lee Surveying and Mapping Co., Inc. on April 26, 2001.

Description prepared by:


Jeffrey I. Lee
Professional Surveyor 6359
April 30, 2001



L-1607
ORIGINAL STAMP IN GREEN

INDEXED ON MAP
3D-2 7667



(BASIS FOR BEARINGS)
 S 84° 12' 25" W
 1862.53'

47 (60')

533

TRACT A
 2.808 ACRES
 OF WHICH 0.155 ACRE IS
 WITHIN THE HIGHWAY
 RIGHT-OF-WAY

GARY L. COMER, JR. AND
 KRISTI DAWN KNIGHT COMER
 2.613 ACRES
 O.R. 386. PG. 573


GLEN G. BUETTNER AND
 TERRI J. BUETTNER
 2.613 ACRES
 O.R. 402. PG. 716

JEFFREY A. SMEDES AND
 ROBERTA L. SMEDES
 2.502 ACRES
 O.R. 392. PG. 816

JERROLD L. SULLIVAN AND
 JANET M. SULLIVAN
 6.300 ACRES
 O.R. 49. PG. 19

TRACT B
 2.192 ACRES

TOD A. JOHNSON AND
 TONYA A. JOHNSON
 ORIG. 82.831 ACRES
 O.R. 333. PG. 892
 TRACT I

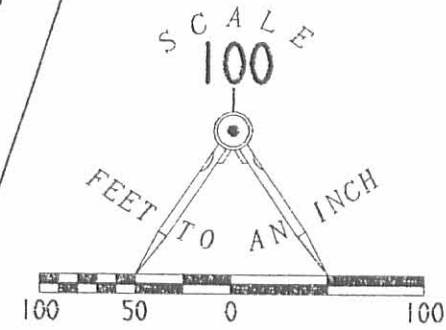


LEGEND

- 5/8 INCH IRON ROD SET
- 5/8 INCH IRON ROD FOUND
- ⊗ RAILROAD SPIKE FOUND
- ⊙ MAG NAIL SET

SURVEY OF TWO TRACTS OUT OF THE
 TOD A. JOHNSON AND TONYA A. JOHNSON
 ORIGINAL 82.831 ACRE TRACT
 OFFICIAL RECORD 333, PAGE 892, TRACT I
 VIRGINIA MILITARY SURVEY 3326
 JEFFERSON TOWNSHIP
 LOGAN COUNTY, OHIO

SURVEYED BY:

JEFFREY I. LEE
 PROFESSIONAL SURVEYOR 6359
 APRIL 26, 2001

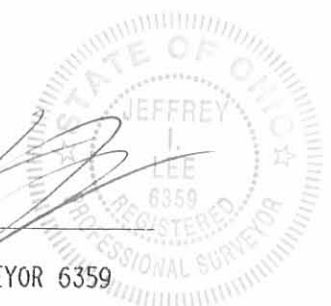

COPYRIGHT 2001 BY: STAMP IN GREEN

LEE SURVEYING & MAPPING CO., INC.

117 North Madriver Street
 BELLEFONTAINE, OHIO 43311

(937) 593-7335

D 398

TJOHN

L-1607-3

INDEXED ON MAP

3P 7607

2 WORKING DAYS

BEFORE YOU DIG

CALL TOLL FREE 800-362-2764

OHIO UTILITIES PROTECTION SERVICE.

MAY to TEVIS SURVEY

The following described real estate situated in the Township of Jefferson, County of Logan, State of Ohio and being a part of Virginia Military Survey No. 3326 and being out of an original tract of 45.85 Acres as recorded in the name of Robert C. May and described in Deed Volume No. 365 Page 755 (8-10-1976) and being more particularly described as follows:

Beginning for reference at a 3/4 inch Iron Pipe found at the P. I. Station 1056+01.62 of the centerline survey of S. R. No. 47 as shown on Plan L-44 and being the intersection of the centerline of S. R. No. 533 and being the northeast corner to Robert C. May's present 7.60 Acre tract as recorded in Deed Volume No. 359 Page 727 (1-2-1975);

Thence with the centerline of S. R. No. 47 and the north line of May's 7.60 Acre tract, S. 85°30'00" W. 690.00 feet to a R. R. Spike set for the true place of beginning, which is the northwest corner to said 7.60 Acre tract and the northeast corner to the 45.85 Acre tract above mentioned, (Note: The centerline of S. R. No. 47 is the Basis of Bearing for this survey - S. 85°30'00" W.);

Thence with the line between said 7.60 Acre tract and said 45.85 Acre tract, S. 5°33'31" E. 608.89 feet to a 5/8" x 30" Rebar set on the northside of a wood corner post found, passing through a 5/8" x 30" Rebar set at 30.01 feet;


Thence parallel with the centerline of S. R. No. 47, S. 85°30'00" W. 800.00 feet to a 5/8" x 30" Rebar set;

Thence parallel with said east line, N. 5°33'31" W. 608.89 feet to a R. R. Spike set in the centerline of S. R. No. 47, passing through a 5/8" x 30" Rebar set at 578.88 feet;

Thence with the centerline of S. R. No. 47, N. 85°30'00" E. 800.00 feet to the true place of beginning, containing 487,029.28 square feet or 11.181 Acres, more or less.

Of the above described tract, there is 24,000.00 square feet or 0.551 Acres in the right of way of S. R. No. 47.

hereby certify that this description is the result of a field made by me on August 6, 1993.

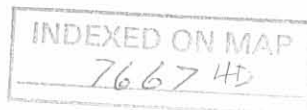

Daniel E. Gilbert
DANIEL E. GILBERT, P.S.
REG. SUR. NO. 5402
400 N. PARK ST.
BELLEFONTAINE, OHIO 43311
TELEPHONE: 1 (513) 593-1428

RUSHCREEK
JEFFERSON

TOWNSHIP
TOWNSHIP

P.T. Sta. 1057+10.70
P.C. Sta. 1054+50.94

S.R. No. 47
N. 85°-30'-00" E. - 60'
(24,000.00^{sq} ft or 0.551 Acres)
Basis of Bearing
800.00'

Plan L-44
S. 85°-30'-00" W.

O.D.O.T.
P.I. Sta. 1056+01.62
3/4" Iron Pipe Fd.

N. 5°-33'-31" W.

S. 5°-33'-31" E.

Robert C. May et ux
Vol. No. 359 P. 727 (1-2-1975)
12-080-00-00-006,000

7.600 Acre

487,029.28^{sq} ft
or
11.181 Acres

578.88'

578.88'

608.89'

608.89'

800.00'


S. 85°-30'-00" W.

Robert C. May
Vol. No. 365 P. 755 (8-10-1976)
12-080-00-00-013,000
(39.55 Acres)

SYMBOLS:
● - R.R. Spikes Fd.
○ - R.R. Spikes Set.
✕ - 5/8" x 30" Rebars Fd.
⊗ - 5/8" x 30" Rebars Set.



Scale: 1" = 100'

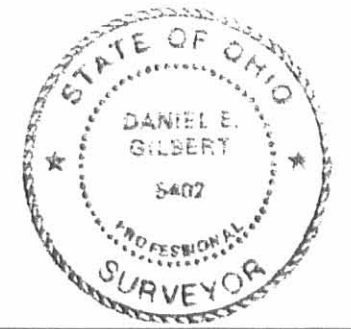

MAY to TEVIS SURVEY - 11.181 Acres, V.M.S. No. 3326
Part of Per. Par. No. 12-080-00-00-013,000
Jefferson Township, Logan County, Ohio.

SCALE: 1" = 100' APPROVED BY: DRAWN BY: DEG
DATE: 8-6-1993 REVISED:

Daniel E. Gilbert
Daniel E. Gilbert, P.S.
Reg. Sur. No. 5402

INDEXED ON MAP DRAWING NUMBER
7667 4P 093-040

Received 8-17-87
OK CMK

Lee Surveying and Mapping Co.



Farm Surveys • Lot Surveys • Topography • Subdivisions • Construction Layout

855 EAST SANDUSKY AVENUE
BELLEFONTAINE, OHIO 43311

(513) 593-5780

CLAYTON M. LEE, P.S.
JEFFREY I. LEE, P.S.

MAY SURVEY (6.300 Acres)

Lying in V.M.S. 3326, Jefferson Township, Logan County, Ohio

Being out of that 45.85 acres in the name of Robert May as deeded and described in Volume 365, Page 755 of the Logan County Records of Deeds and being more particularly described as follows:

Beginning at a bolt found in the west line of V.M.S. 3326 and the center-line of State Route 47 and being O.D.O.T. station 1029+95 of S.R. 47.

THENCE, with the center-line of S.R. 47, N 81°-30' E, a distance of 520.00 feet to a spike set.

THENCE, S 11°-40'-20" E, a distance of 528.56 feet to a 5/8" iron rod set, (passing a 5/8" iron rod at 30.05 feet).

THENCE, S 81°-30' W, a distance of 520.00 feet to a 5/8" iron rod set.

THENCE, with the line between V.M.S. 3327 and V.M.S. 3326 and with the easterly line of the Dennis Kuba 24.55 acre tract (Vol. 15, Pg. 556), N 11°-40'-20" W, a distance of 528.56 feet to the point of beginning, (passing a 5/8" iron rod at 489.83 feet).

Containing 6.300 acres.


This description prepared from an actual field survey.
Basis for bearings: Center-line of S.R. 47 (N81°-30' E).

Prepared by:



ORIGINAL STAMP IN GREEN

Jeffrey I. Lee
Professional Surveyor No. 6359
August 10, 1987

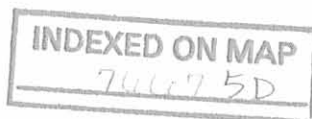

Received E-117-87
or (nlk)

O.D.O.T.
Sta 1029+95

P.O.B.

N 81°-30' E (Basis for Bearings)
520.00'

S.R. 47

35.73'
5.7'

D. Kuba
24.55 Ac.
Vol. 15, Pg. 556

6.300 Acres

N 11°-40'-20" W
528.56'

528.56'
S 11°-40'-20" E

1" = 100'

520.00'

S 81°-30' W

4.0'

Robert May
45.85 Acres
Vol. 365, Pg. 755

- △ Bolt found
- PK Nail set
- 5/8" I. Rod set

V.M.S. 3327
V.M.S. 3326

INDEXED ON MAP

7667 5P



SURVEY OF 6.300 ACRES
Robert May Property
V. M. S. 3326
Jefferson Township, Logan County, Ohio

By: Jeffrey I. Lee

Jeffrey I. Lee
Professional Surveyor No. 6359
August 10, 1987

ORIGINAL SURVEY MAP