



Lee Surveying and Mapping Co.



Farm Surveys • Lot Surveys • Topography • Subdivisions • Construction Layout

143 EAST COLUMBUS AVENUE
BELLEFONTAINE, OHIO 43311

(513) 593-7335
(513) 593-5780

CLAYTON M. LEE, P.S.
JEFFREY I. LEE, P.S.

ESTHER PATTERSON SURVEY

LYING IN V.M.S. 7318, MONROE AND JEFFERSON TOWNSHIPS, LOGAN COUNTY, OHIO.

BEING THAT 7.5 ACRE TRACT (BY DEED) LYING IN THE NAME OF ESTHER PATTERSON AS DEEDED AND DESCRIBED IN VOLUME 355, PAGE 594 OF THE LOGAN COUNTY RECORDS OF DEEDS AND BEING MORE PARTICULARLY DESCRIBED AS FOLLOWS:

BEGINNING AT A 5/8 INCH IRON ROD FOUND AT AN ANGLE IN THE CENTER-LINE OF TOWNSHIP ROAD 147 AND THE SOUTH LINE OF V.M.S. 7318, S 21°-34'-00" E, A DISTANCE OF 100.00 FEET FROM A 5/8 INCH IRON ROD FOUND AT THE INTERSECTION OF THE CENTER-LINE OF TOWNSHIP ROAD 147 AND THE NORTH LINE OF MONROE TOWNSHIP.

THENCE, WITH THE SOUTH LINE OF V.M.S. 7318 AND THE NORTH LINE OF V.M.S. 4676, S 67°-51'-08" W, A DISTANCE OF 471.96 FEET TO A 5/8 INCH IRON ROD SET IN THE EAST LINE OF THE J. REAMES 21.5 ACRE TRACT (VOL. 390, PG. 704, TRACT 3).

THENCE, N 21°-32'-56" W, A DISTANCE OF 658.02 FEET TO A STONE FOUND AT THE NORTHEAST CORNER OF THE SAID 21.5 ACRE TRACT.

THENCE, WITH THE SOUTH LINE OF THE H. BARNES 68.99 ACRE TRACT (VOL. 288, PG. 227, TRACT 2), N 69°-47'-52" E, A DISTANCE OF 471.87 FEET TO A RAILROAD SPIKE SET ON THE CENTER-LINE OF TOWNSHIP ROAD 147.

THENCE, WITH THE CENTER-LINE OF TOWNSHIP ROAD 147, S 21°-34'-00" E, A DISTANCE OF 642.00 FEET TO THE POINT OF BEGINNING.

CONTAINING 7.041 ACRES OF WHICH 5.021 ACRES ARE IN JEFFERSON TOWNSHIP AND 2.020 ACRES ARE IN MONROE TOWNSHIP. 0.295 ACRE IS WITHIN THE ROAD RIGHT-OF-WAY.

THE BASIS FOR BEARINGS IS BASED UPON THE CENTER-LINE OF TOWNSHIP ROAD BEING S 21°-34'-00" E, AND ALL OTHER BEARINGS AND DISTANCES ARE FROM ANGLES AND DISTANCES MEASURED IN A FIELD SURVEY BY LEE SURVEYING AND MAPPING COMPANY ON JUNE 26, 1990.

DESCRIPTION PREPARED BY:

JEFFREY I. LEE
PROFESSIONAL SURVEYOR 6359
JUNE 26, 1990




ORIGINAL STAMP IN GREEN

INDEXED ON MAP
8045 ID

L-1191

H. BARNES
 68.99 AC.
 VOL. 288, PG. 227, TR. 2

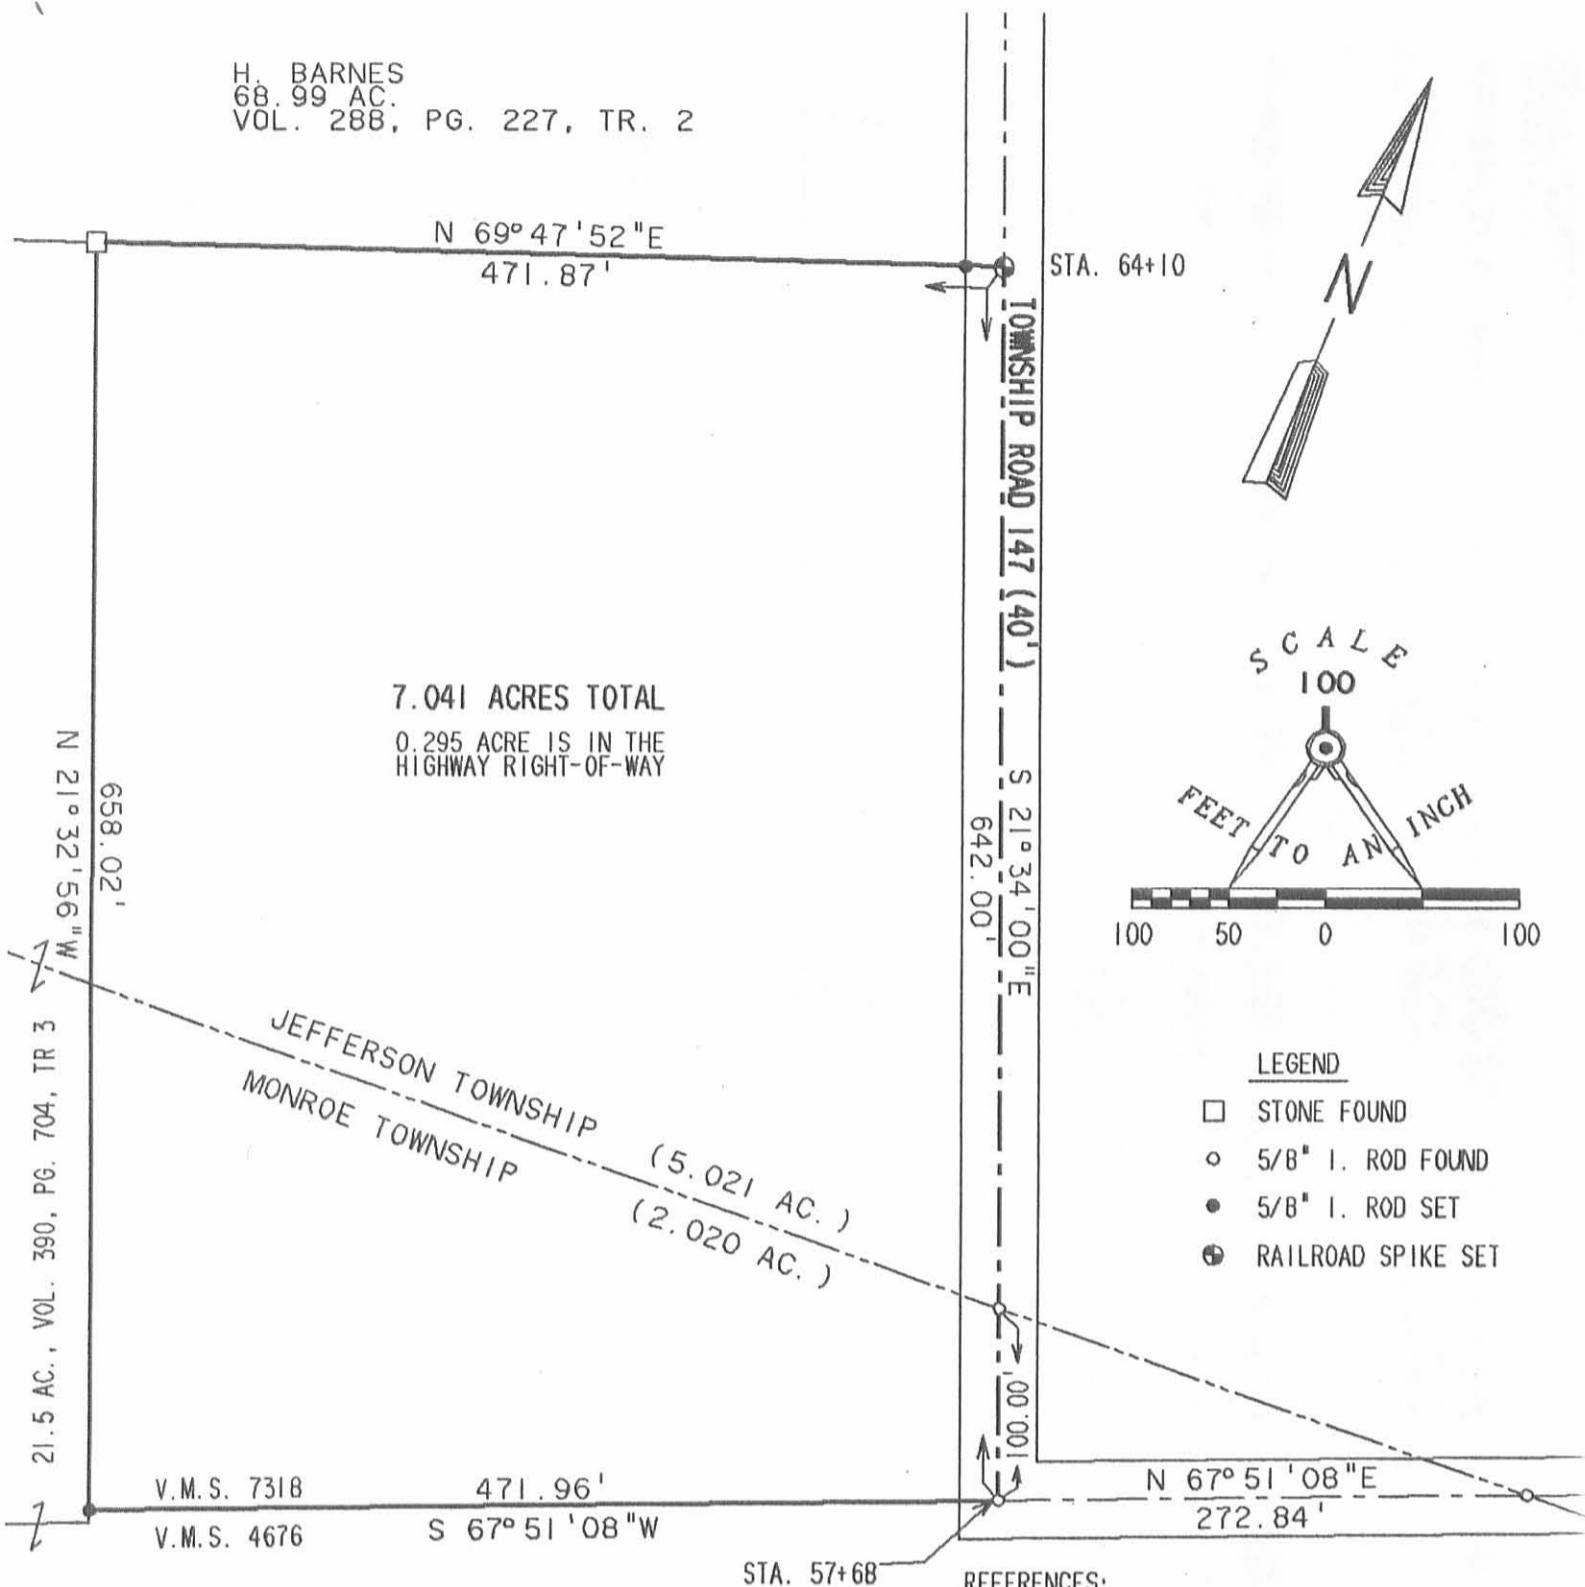

J. REAMES
 22.82 AC.
 VOL. 390, PG. 704, TR. 2

**RETRACEMENT SURVEY OF THE
 ESTHER PATTERSON 7.5 ACRE TRACT (DEED)
 7.041 ACRES BY THIS SURVEY
 VOLUME 355, PAGE 594
 V.M.S. 7318
 JEFFERSON AND MONROE TOWNSHIPS
 LOGAN COUNTY, OHIO**

NOTE: THIS PROPERTY MAY BE SUBJECT TO A
 16.5 FEET WIDE EASEMENT MENTIONED
 IN DEED VOL. 390, PG. 704, TRACT 3.

INDEXED ON MAP
 80451P

SURVEYED BY:
Jeffrey A. Lee
 JEFFREY A. LEE
 PROFESSIONAL SURVEYOR 6359
 JUNE 26, 1990
 LEE SURVEYING & MAPPING CO.
 143 East Columbus Avenue
 BELLEFONTAINE, OHIO 43311
 (513) 593-7335

Lee Surveying and Mapping Co., Inc.

Land Surveys • Topography • Subdivisions • Construction Layout

117 N. Madriver St.
Bellefontaine OH 43311



Phone: (937) 593-7335
Fax: (937) 593-7444
surveys@lsminc.us

REAMES 63.342 ACRES

Lying in Virginia Military Surveys 7318, 4676 and 4497, Jefferson and Monroe Townships, Logan County, Ohio.

Being all of the Jerry M. Reames and David B. Reames 40 acre tract and 21.50 acre tract as deeded and described in Official Record 650, Page 527, Tract II and Tract III of the Logan County Records of Deeds and being more particularly described as follows:

Beginning on a 5/8 inch iron rod found on the south line of Virginia Military Survey 7318, the north line of Virginia Military Survey 4676 and on an angle point on the center-line of Township Road 147 in Jefferson Township.

THENCE, with the center-line of Township Road 147 (50 feet wide), S 15°-06'-53"E, a distance of 683.78 feet to a railroad spike found, passing a MAG nail found at 35.33 feet and a square head lag bolt found at 382.59 feet.

THENCE, with the south line of Virginia Military Survey 4497 extended and the south line of Virginia Military Survey 4497, the north line of Virginia Military Survey 4676 extended and the north line of Virginia Military Survey 4676 and the north lines of the Rebecca D. Porter 3 acre tract (O.R. 403, Pg. 225), the John J. Porter original 17.640 acre tract (O.R. 186, Pg. 881) and the Brent D. Boots 82.36 acre tract (O.R. 444, Pg. 953), S 73°-31'-40"W, a distance of 2609.72 feet to a point in the center of a creek, passing a 5/8 inch iron rod set at 25.01 feet, 5/8 inch iron rod found at 174.22 feet and 1018.53 feet and a 5/8 inch iron rod set at 2571.38 feet.

THENCE, with the center-line of the creek and the east lines of the Robert Earl Devore 91.35 acre tract (O.R. 223, Pg. 603, First Tract), the following twenty six courses:

N 49°-59'-53"W, a distance of 77.50 feet to a point, referenced by a 5/8 inch iron rod set bearing N 86°-49'-18"E, a distance of 44.87 feet.

N 19°-57'-29"E, a distance of 126.70 feet to a point, referenced by a 5/8 inch iron rod set bearing N 58°-49'-19"E, a distance of 12.37 feet.

N 76°-55'-16"W, a distance of 86.76 feet to a point, referenced by a 5/8 inch iron rod set bearing N 80°-45'-12"E, a distance of 24.65 feet.

N 33°-00'-43"E, a distance of 112.17 feet to a point, referenced by a 5/8 inch iron rod set bearing S 19°-00'-37"E, a distance of 28.11 feet.

N 59°-23'-46"E, a distance of 78.04 feet to a point, referenced by a 5/8 inch iron rod set bearing S 75°-27'-29"E, a distance of 8.14 feet.

N 41°-59'-58"W, a distance of 73.60 feet to a point, referenced by a 5/8 inch iron rod set bearing N 42°-10'-19"E, a distance of 19.86 feet.

N 82°-25'-24"W, a distance of 65.48 feet to a 5/8 inch iron rod set.

N 13°-05'-06"E, a distance of 99.05 feet to a point, referenced by a 5/8 inch iron rod set bearing N 52°-54'-21"E, a distance of 13.80 feet.

N 76°-58'-40"W, a distance of 57.79 feet to a point, referenced by a 5/8 inch iron rod set bearing N 62°-08'-32"E, a distance of 34.83 feet.

N 01°-25'-33"W, a distance of 52.76 feet to a point, referenced by a 5/8 inch iron rod set bearing N 83°-18'-32"E, a distance of 14.57 feet.

Lee Surveying and Mapping Co., Inc.

Land Surveys • Topography • Subdivisions • Construction Layout

117 N. Madriver St.
Bellefontaine OH 43311



Phone: (937) 593-7335
Fax: (937) 593-7444
surveys@lsminc.us

N 25°-15'-32"W, a distance of 67.74 feet to a point, referenced by a 5/8 inch iron rod set bearing N 80°-06'-27"E, a distance of 20.16 feet.

N 12°-12'-01"E, a distance of 78.88 feet to a point, referenced by a 5/8 inch iron rod set bearing S 50°-23'-48"E, a distance of 14.92 feet.

N 31°-02'-12"E, a distance of 55.62 feet to a point, referenced by a 5/8 inch iron rod set bearing S 56°-58'-10"E, a distance of 13.02 feet.

N 09°-54'-53"W, a distance of 107.33 feet to a point, referenced by a 5/8 inch iron rod set bearing S 58°-42'-14"E, a distance of 9.46 feet.

N 55°-00'-42"E, a distance of 97.86 feet to a point, referenced by a 5/8 inch iron rod set bearing N 73°-57'-16"E, a distance of 9.50 feet.

N 29°-02'-45"W, a distance of 47.44 feet to a point, referenced by a 5/8 inch iron rod set bearing S 80°-03'-56"E, a distance of 12.26 feet.

N 20°-10'-00"E, a distance of 33.75 feet to a point, referenced by a 5/8 inch iron rod set bearing S 65°-17'-53"E, a distance of 10.42 feet.

N 48°-37'-40"E, a distance of 103.08 feet to a point, referenced by a 5/8 inch iron rod set bearing S 78°-58'-55"E, a distance of 4.60 feet.

N 54°-43'-27"W, a distance of 13.77 feet to a point, referenced by a 5/8 inch iron rod set bearing N 43°-36'-04"E, a distance of 6.22 feet.

N 28°-26'-52"E, a distance of 90.35 feet to a point, referenced by a 5/8 inch iron rod set bearing S 22°-00'-46"E, a distance of 16.89 feet.

S 88°-17'-10"E, a distance of 100.30 feet to a point, referenced by a 5/8 inch iron rod set bearing S 32°-25'-11"E, a distance of 17.12 feet.

N 15°-31'-57"W, a distance of 128.46 feet to a point, referenced by a 5/8 inch iron rod set bearing S 81°-21'-55"E, a distance of 28.69 feet.

N 20°-18'-18"E, a distance of 99.33 feet to a point, referenced by a 5/8 inch iron rod set bearing S 05°-41'-22"E, a distance of 10.91 feet.

N 45°-53'-54"E, a distance of 68.23 feet to a point, referenced by a 5/8 inch iron rod set bearing S 30°-24'-37"E, a distance of 7.66 feet.

N 43°-09'-10"W, a distance of 68.36 feet to a point, referenced by a 5/8 inch iron rod set bearing N 15°-22'-38"E, a distance of 12.01 feet.

N 84°-04'-23"W, a distance of 144.01 feet to a point.

THENCE, with the south lines of the Jeffrey S. John 30 acre tract (O.R. 866, Pg. 262) and the Shane D. Boyssel 68.56 acre tract (O.R. 456, Pg. 685, Tract II), N 75°-24'-31"E, a distance of 1369.16 feet to a point referenced by a 5/8 inch iron rod found bearing N 15°-41'-01"W, a distance of 0.61 feet, passing a 5/8 inch iron rod set at 14.00 feet.


THENCE, with the west line of the Orville L. Overmyer 7.041 acre tract (O.R. 109, Pg. 461), S 15°-41'-01"E, a distance of 656.02 feet to a 5/8 inch iron rod found on the south line of Virginia Military Survey 7318 and the north line of Virginia Military Survey 4676.

THENCE, with the south line of Virginia Military Survey 7318 and the north line of Virginia Military Survey 4676 and the south line of the said 7.041 acre tract,

Lee Surveying and Mapping Co., Inc.

Land Surveys • Topography • Subdivisions • Construction Layout

117 N. Madriver St.
Bellefontaine OH 43311

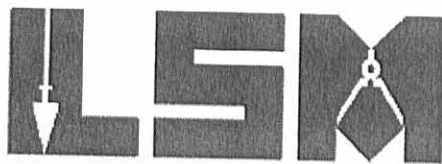

Phone: (937) 593-7335
Fax: (937) 593-7444
surveys@lsminc.us

N 73°-42'-53"E, a distance of 471.96 feet to a 5/8 inch iron rod found on the center-line of Township Road 147 at an angle point, passing a 5/8 inch iron rod set at 446.96 feet.

THENCE, with the south line of Virginia Military Survey 7318 and the north line of Virginia Military Survey 4676 and the center-line of Township Road 147, N 73°-42'-53"E, a distance of 370.30 feet to the point of beginning, passing a MAG nail found at 272.82 feet.

Containing 63.342 acres, of which 0.605 acre is within the highway right-of-way. There are 9.545 acres in Virginia Military Survey 7318, 22.735 acres in Virginia Military Survey 4676 and 31.062 acres in Virginia Military Survey 4497. There are 5.106 acres in Jefferson Township and 58.236 acres in Monroe Township.

The basis for bearings is the south line of Virginia Military Survey 7318, being N 73°-42'-53"E, and all other bearings are from angles and distances measured in a field survey by Lee Surveying and Mapping Co., Inc. on May 19, 2009.




ORIGINAL STAMP IN GREEN


Description prepared by:

William K. Bruce

William K. Bruce
Professional Surveyor 7437
May 22, 2009

4790059

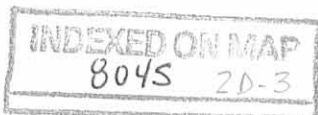

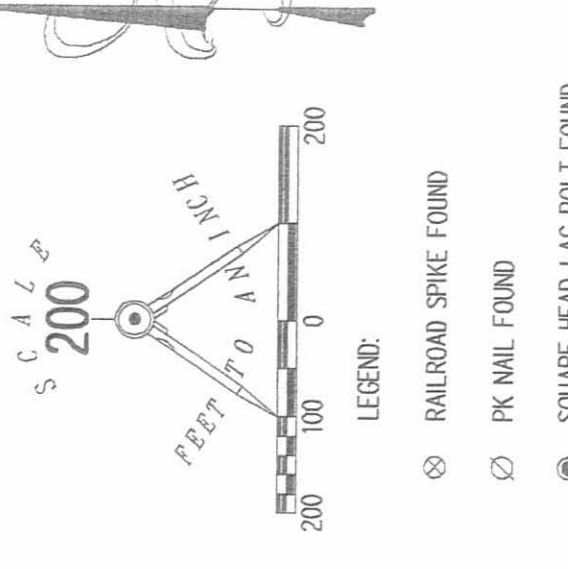

- LEGEND:
- ⊗ RAILROAD SPIKE FOUND
 - ⊙ PK NAIL FOUND
 - ⊕ SQUARE HEAD LAG BOLT FOUND
 - 5/8 INCH IRON ROD FOUND
 - 5/8 INCH IRON ROD SET
 - ⊙ 1 INCH IRON PIPE FOUND
 - ⊕ MAG NAIL FOUND

ADJOINERS

1. KIMBERLY K. REAMES
1,136 ACRES
O.R. 601, P.G. 660
2. BRIAN J. REAMES
1,236 ACRES
O.R. 660, P.G. 978
3. JERRY M. REAMES
1,287 ACRES
O.R. 63, P.G. 280


CHORDS TO POINTS IN CENTER OF CREEK

LINE	BEARING	DISTANCE
L1	N 49°59'53" W	77.50
L2	N 18°57'29" E	126.70
L3	N 76°56'16" W	86.76
L4	N 33°00'43" E	112.17
L5	N 58°23'46" E	78.04
L6	N 41°59'58" W	73.60
L7	N 82°25'24" W	65.48
L8	N 13°06'06" E	99.05
L9	N 76°58'40" W	57.79
L10	N 01°25'33" W	52.76
L11	N 25°15'32" W	67.74
L12	N 12°12'01" E	78.88
L13	N 31°02'12" E	55.62
L14	N 09°54'53" W	107.33
L15	N 55°00'42" E	97.86
L16	N 29°02'45" W	47.44
L17	N 20°10'07" E	33.75
L18	N 48°37'40" E	103.08
L19	N 54°43'27" W	13.77
L20	N 28°26'52" E	90.35
L21	S 88°17'10" E	100.30
L22	N 15°51'57" W	128.46
L23	N 20°18'18" E	99.33
L24	N 45°53'54" E	68.23
L25	N 43°09'10" W	68.36
L26	N 84°04'23" W	144.01


BEARINGS AND DISTANCES FROM CENTER-LINE OF CREEK TO REFERENCE MONUMENT

LINE	BEARING	DISTANCE
L27	N 86°49'18" E	44.87
L28	N 58°49'19" E	12.37
L29	N 80°45'12" E	24.65
L30	S 19°00'37" E	28.11
L31	S 72°27'29" E	8.14
L32	N 42°10'19" E	19.86
L33	N 52°54'21" E	13.80
L34	N 62°08'32" E	34.83
L35	N 83°18'32" E	14.57
L36	N 80°06'27" E	20.16
L37	S 50°23'48" E	14.92
L38	S 56°59'10" E	13.02
L39	S 58°42'14" E	9.46
L40	N 73°57'16" E	9.50
L41	S 80°03'56" E	12.26
L42	S 65°17'53" E	10.42
L43	S 78°58'55" E	4.60
L44	N 43°56'04" E	6.22
L45	S 22°07'46" E	16.89
L46	S 22°25'11" E	17.12
L47	S 81°21'35" E	28.89
L48	S 05°41'22" E	10.91
L49	S 30°24'37" E	7.66
L50	N 15°22'38" E	12.01

CREEK DETAIL
NOT TO SCALE

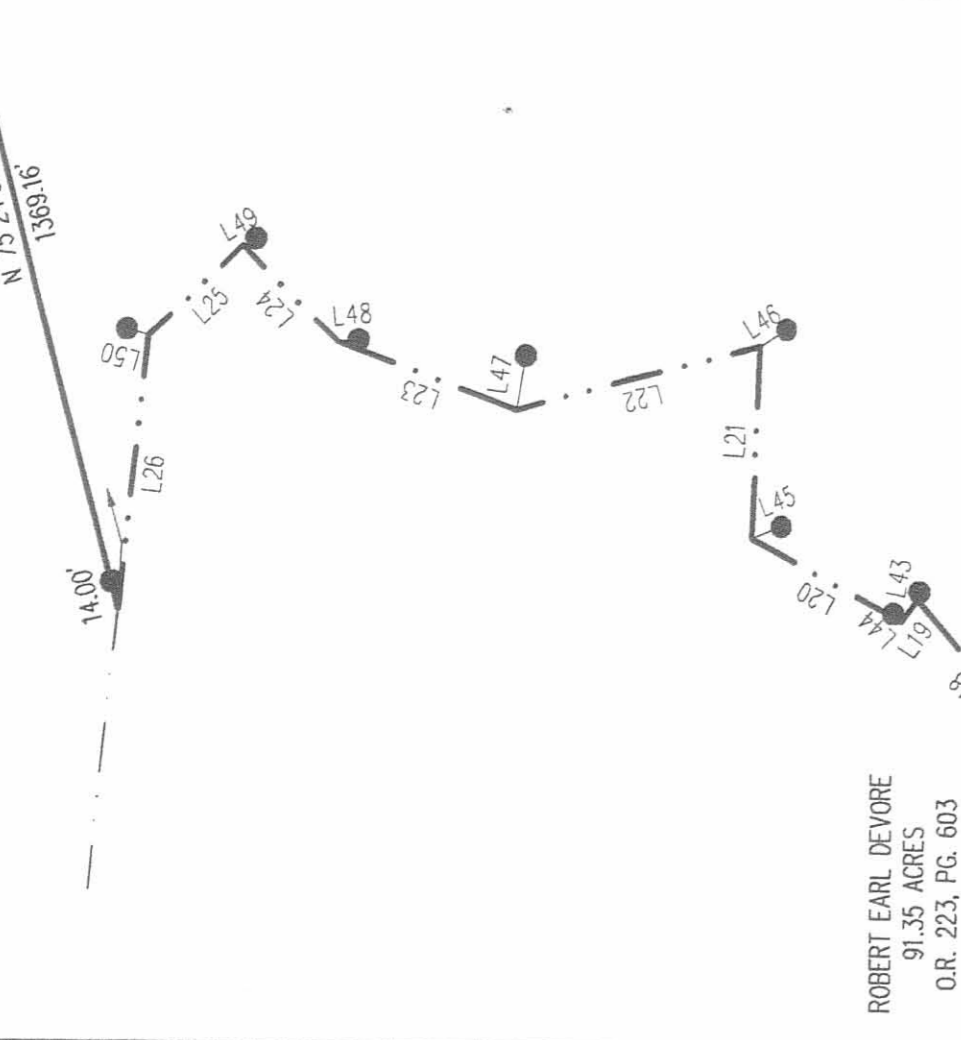



SEE CREEK DETAIL

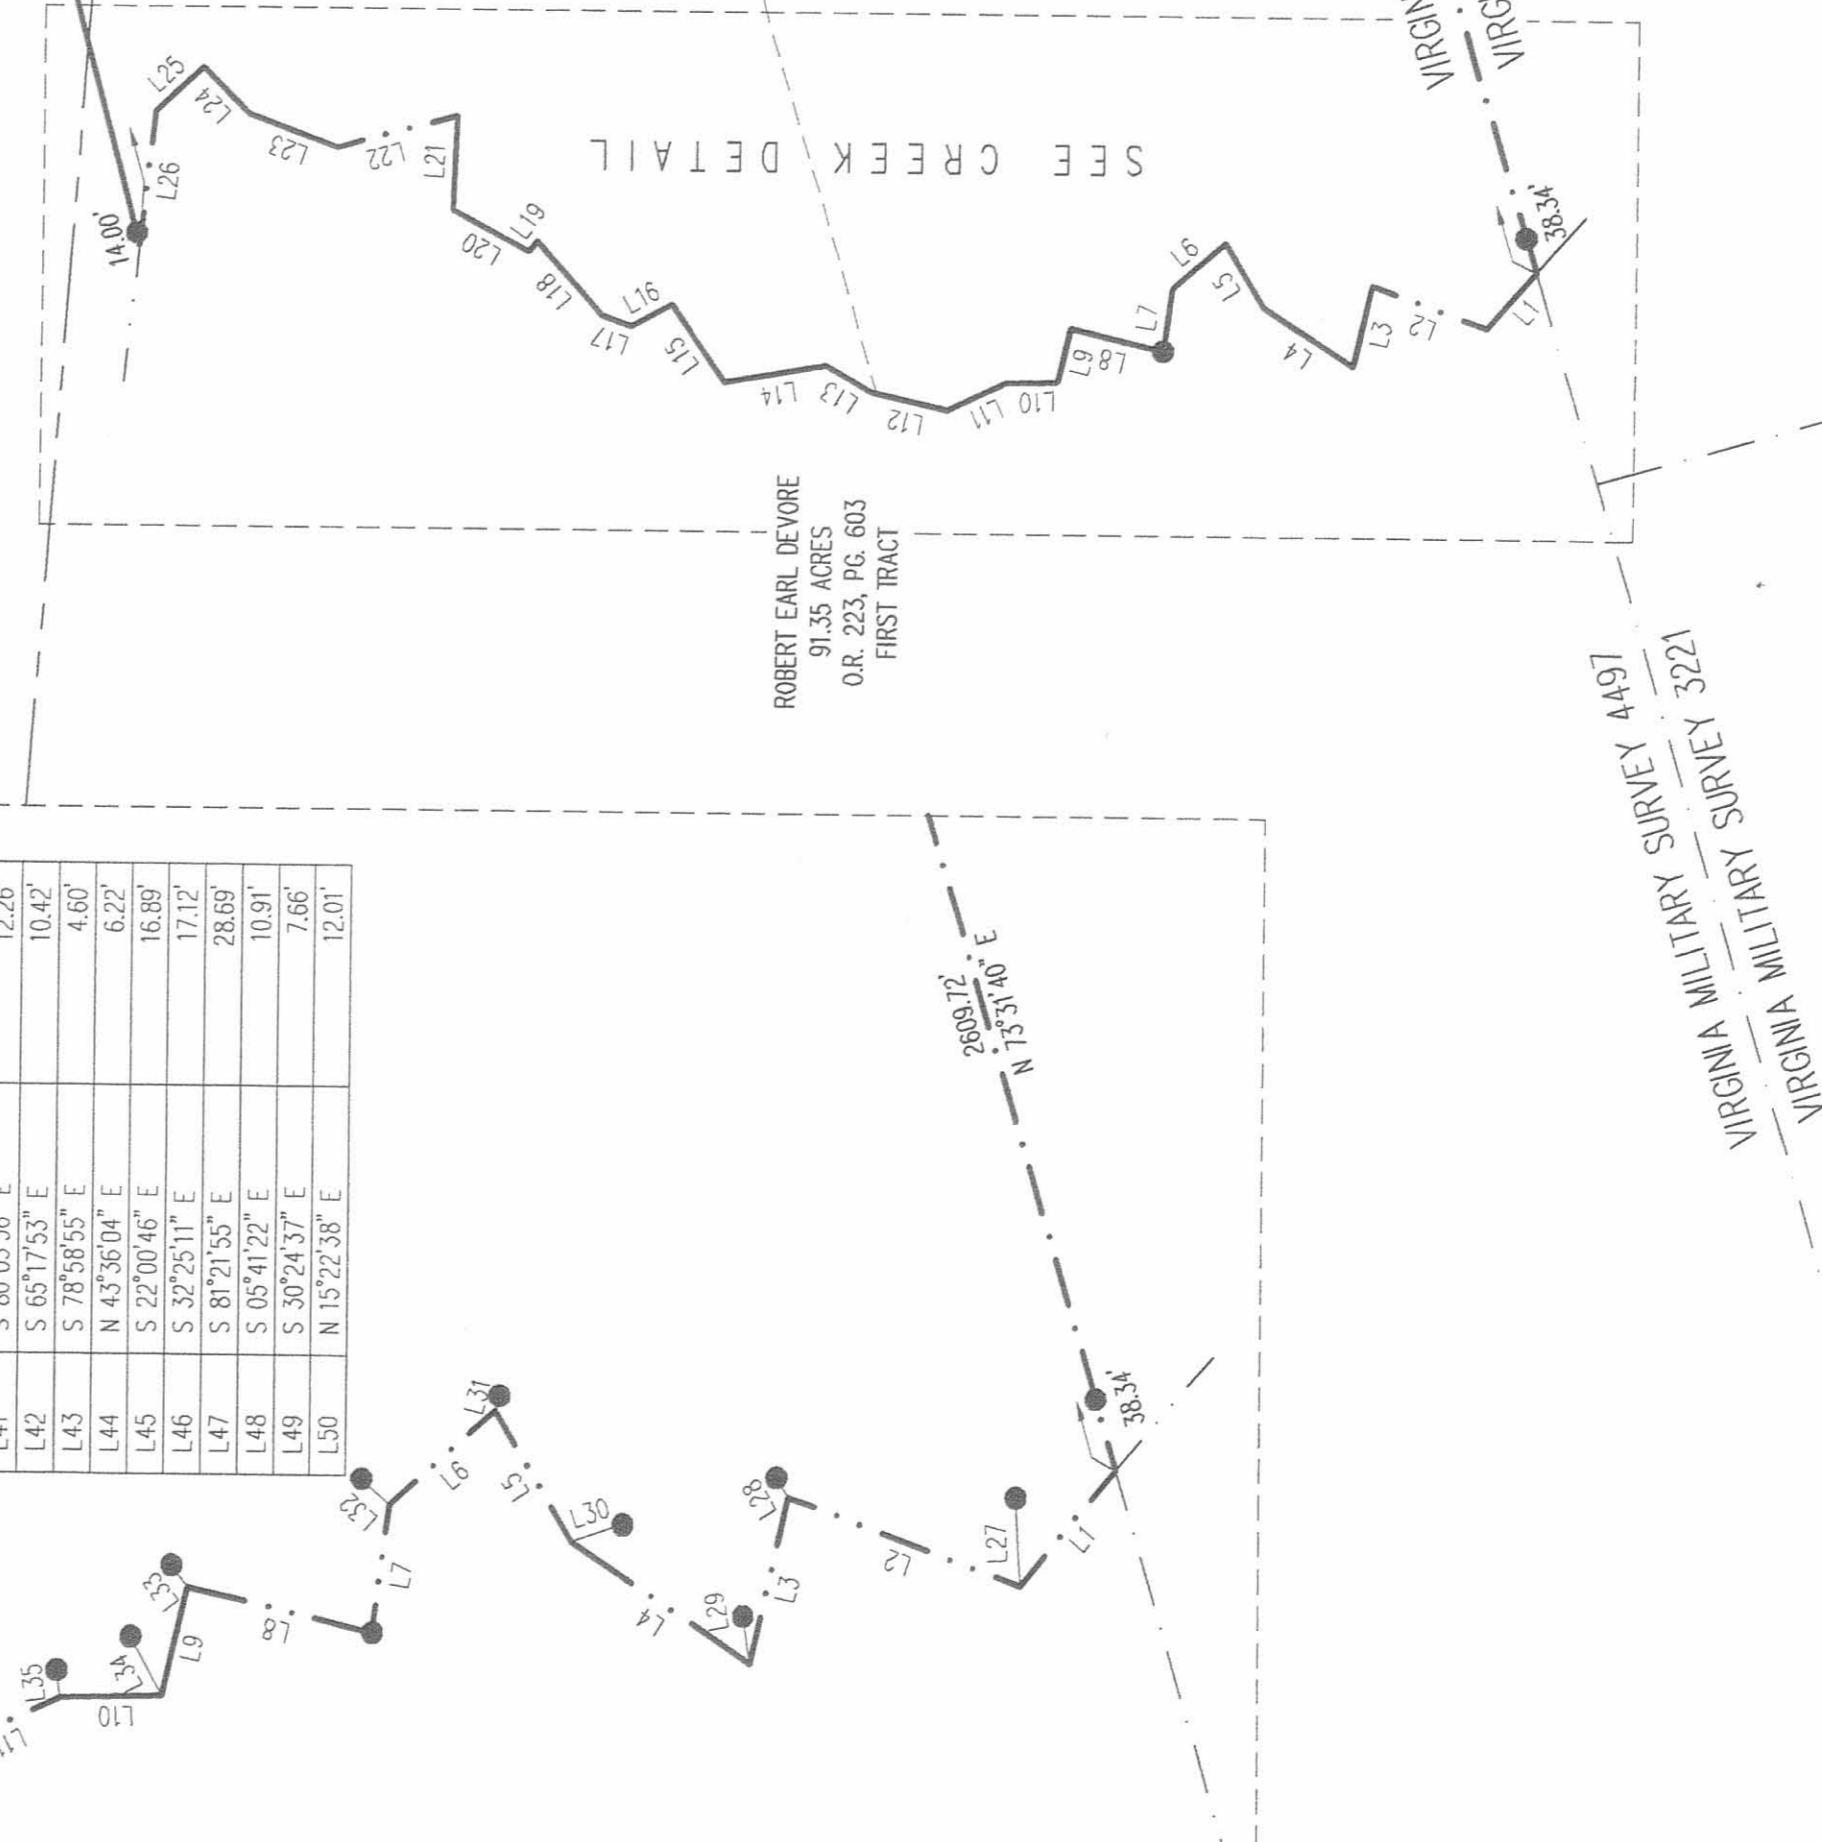


SURVEY OF TWO TRACTS OUT OF THE JERRY M. REAMES AND DAVID B. REAMES 43.364 ACRE TRACT, 5.893 ACRE TRACT, 40 ACRE TRACT, 21.50 ACRE TRACT AND 28 ACRE TRACT OFFICIAL RECORD 650, PAGE 527 TRACT I, PARCEL 1 AND PARCEL 2, TRACT II, TRACT III AND TRACT IV VIRGINIA MILITARY SURVEYS 7318, 4676 AND 4497 JEFFERSON AND MONROE TOWNSHIP LOGAN COUNTY, OHIO

SURVEYED BY:
WILLIAM BRIDGES
PROFESSIONAL SURVEYOR 7437
MAY 19, 2009

LEE SURVEYING & MAPPING CO., INC.
1000 BELLEVILLE AVE., SUITE 100
BELLFONTAINE, OHIO 45111
(937) 593-7335
SURVEYS@lism.com
ISS 00509 4790059 L-4790-1

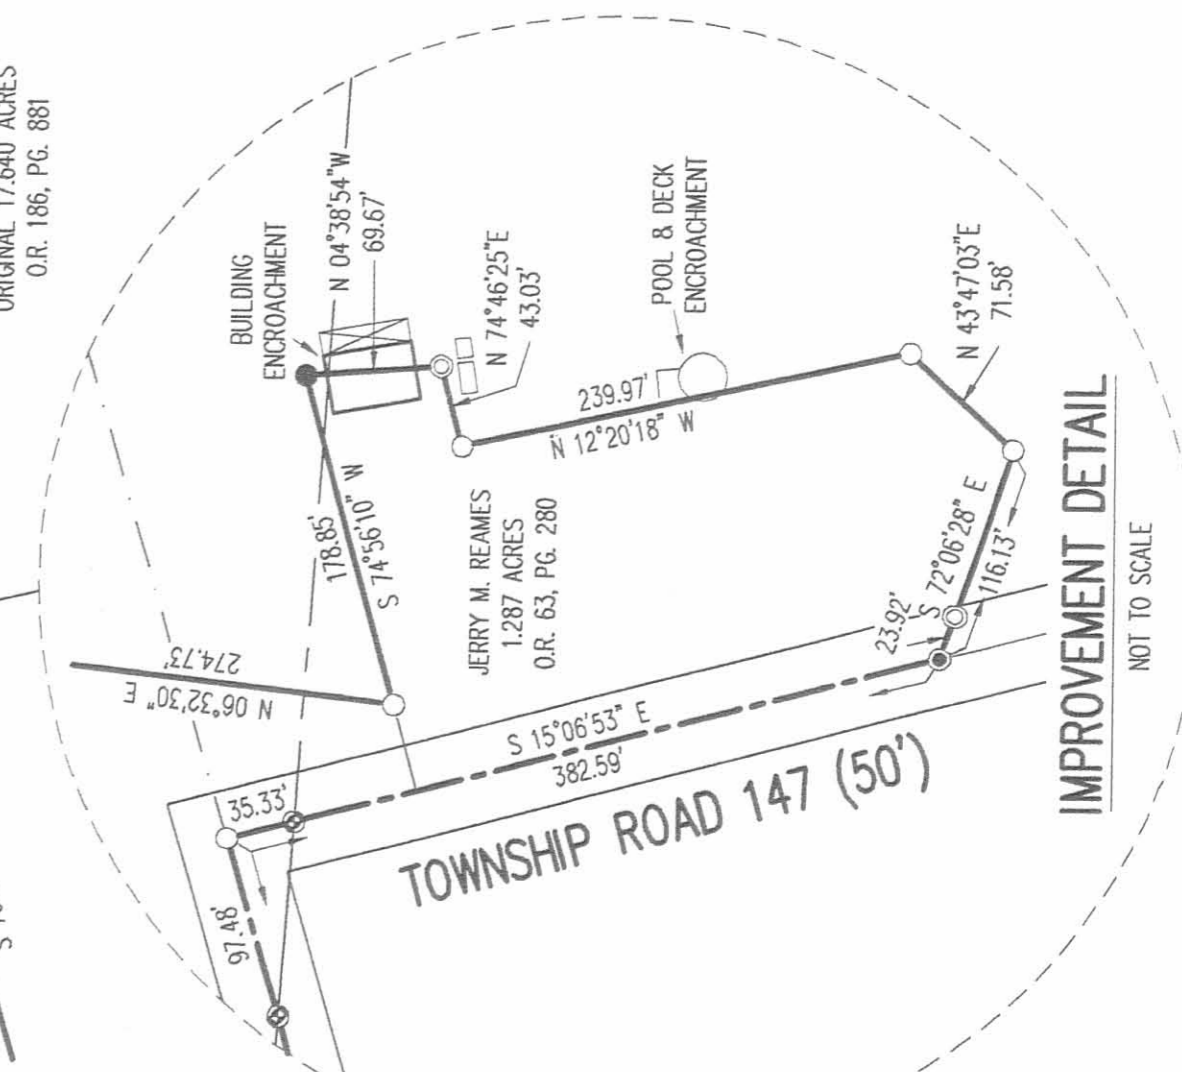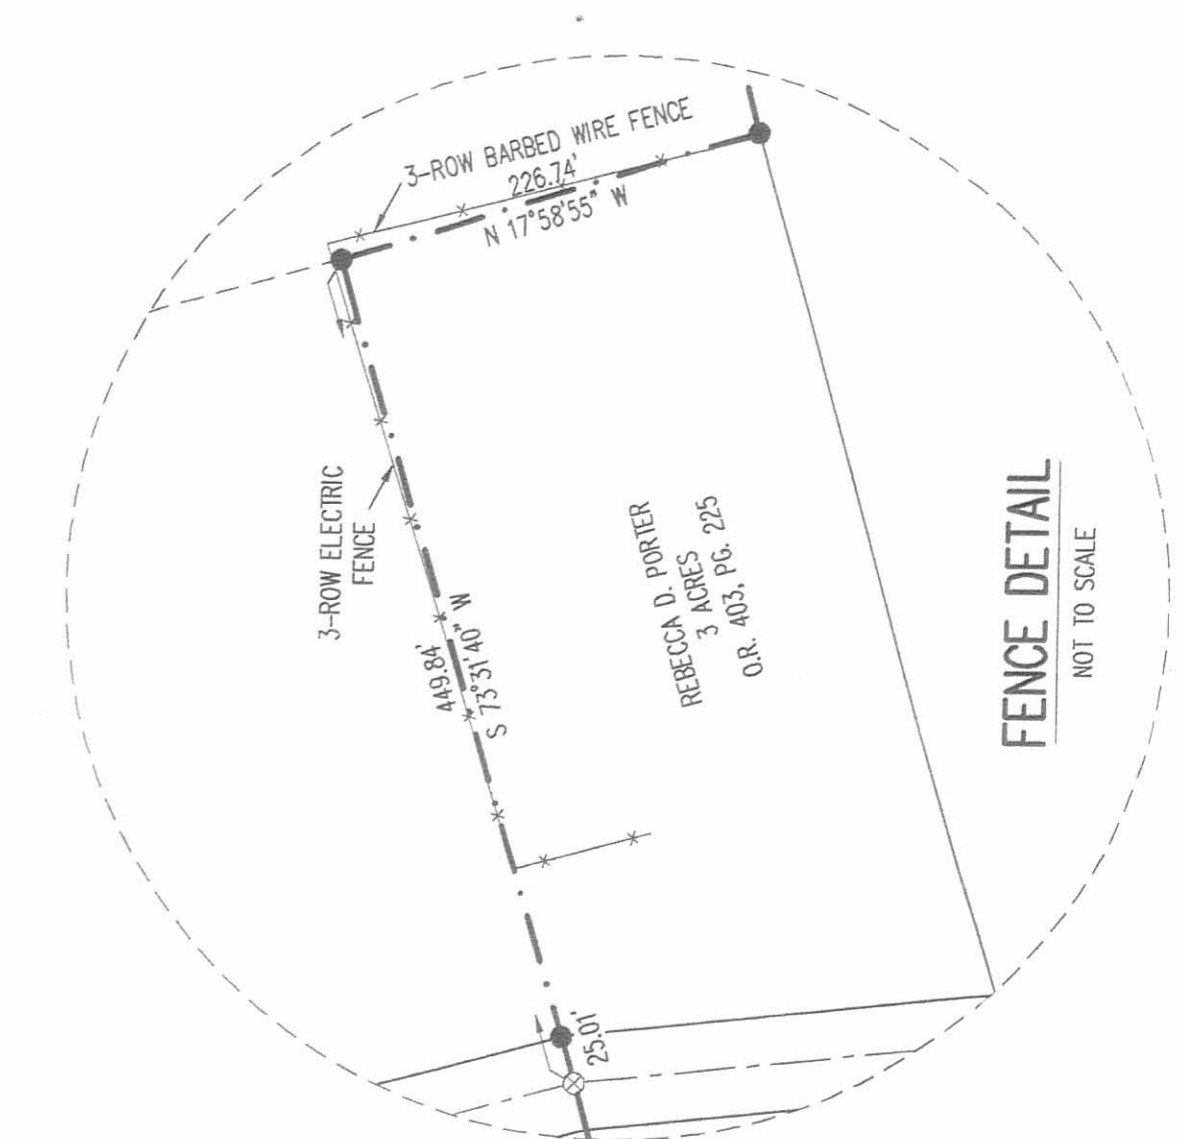

2 WORKING DAYS
BEFORE YOU DIG
CALL TOLL FREE 800-362-2764
OR VISIT US ONLINE AT WWW.804S.COM

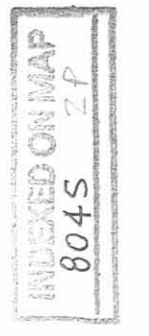

Lee Surveying and Mapping Co., Inc.

Land Surveys • Topography • Subdivisions • Construction Layout

117 N. Madriver St.
Bellefontaine OH 43311



Phone: (937) 593-7335
Fax: (937) 593-7444
surveys@lsminc.us

REAMES 63.342 ACRES

Lying in Virginia Military Surveys 7318, 4676 and 4497, Jefferson and Monroe Townships, Logan County, Ohio.

Being all of the Jerry M. Reames and David B. Reames 40 acre tract and 21.50 acre tract as deeded and described in Official Record 650, Page 527, Tract II and Tract III of the Logan County Records of Deeds and being more particularly described as follows:

Beginning on a 5/8 inch iron rod found on the south line of Virginia Military Survey 7318, the north line of Virginia Military Survey 4676 and on an angle point on the center-line of Township Road 147 in Jefferson Township.

THENCE, with the center-line of Township Road 147 (50 feet wide), S 15°-06'-53"E, a distance of 683.78 feet to a railroad spike found, passing a MAG nail found at 35.33 feet and a square head lag bolt found at 382.59 feet.

THENCE, with the south line of Virginia Military Survey 4497 extended and the south line of Virginia Military Survey 4497, the north line of Virginia Military Survey 4676 extended and the north line of Virginia Military Survey 4676 and the north lines of the Rebecca D. Porter 3 acre tract (O.R. 403, Pg. 225), the John J. Porter original 17.640 acre tract (O.R. 186, Pg. 881) and the Brent D. Boots 82.36 acre tract (O.R. 444, Pg. 953), S 73°-31'-40"W, a distance of 2609.72 feet to a point in the center of a creek, passing a 5/8 inch iron rod set at 25.01 feet, 5/8 inch iron rod found at 174.22 feet and 1018.53 feet and a 5/8 inch iron rod set at 2571.38 feet.

THENCE, with the center-line of the creek and the east lines of the Robert Earl Devore 91.35 acre tract (O.R. 223, Pg. 603, First Tract), the following twenty six courses:

N 49°-59'-53"W, a distance of 77.50 feet to a point, referenced by a 5/8 inch iron rod set bearing N 86°-49'-18"E, a distance of 44.87 feet.

N 19°-57'-29"E, a distance of 126.70 feet to a point, referenced by a 5/8 inch iron rod set bearing N 58°-49'-19"E, a distance of 12.37 feet.

N 76°-55'-16"W, a distance of 86.76 feet to a point, referenced by a 5/8 inch iron rod set bearing N 80°-45'-12"E, a distance of 24.65 feet.

N 33°-00'-43"E, a distance of 112.17 feet to a point, referenced by a 5/8 inch iron rod set bearing S 19°-00'-37"E, a distance of 28.11 feet.

N 59°-23'-46"E, a distance of 78.04 feet to a point, referenced by a 5/8 inch iron rod set bearing S 75°-27'-29"E, a distance of 8.14 feet.

N 41°-59'-58"W, a distance of 73.60 feet to a point, referenced by a 5/8 inch iron rod set bearing N 42°-10'-19"E, a distance of 19.86 feet.

N 82°-25'-24"W, a distance of 65.48 feet to a 5/8 inch iron rod set.

N 13°-05'-06"E, a distance of 99.05 feet to a point, referenced by a 5/8 inch iron rod set bearing N 52°-54'-21"E, a distance of 13.80 feet.

N 76°-58'-40"W, a distance of 57.79 feet to a point, referenced by a 5/8 inch iron rod set bearing N 62°-08'-32"E, a distance of 34.83 feet.

N 01°-25'-33"W, a distance of 52.76 feet to a point, referenced by a 5/8 inch iron rod set bearing N 83°-18'-32"E, a distance of 14.57 feet.

Lee Surveying and Mapping Co., Inc.

Land Surveys • Topography • Subdivisions • Construction Layout

117 N. Madriver St.
Bellefontaine OH 43311



Phone: (937) 593-7335
Fax: (937) 593-7444
surveys@lsminc.us

N 25°-15'-32"W, a distance of 67.74 feet to a point, referenced by a 5/8 inch iron rod set bearing N 80°-06'-27"E, a distance of 20.16 feet.

N 12°-12'-01"E, a distance of 78.88 feet to a point, referenced by a 5/8 inch iron rod set bearing S 50°-23'-48"E, a distance of 14.92 feet.

N 31°-02'-12"E, a distance of 55.62 feet to a point, referenced by a 5/8 inch iron rod set bearing S 56°-58'-10"E, a distance of 13.02 feet.

N 09°-54'-53"W, a distance of 107.33 feet to a point, referenced by a 5/8 inch iron rod set bearing S 58°-42'-14"E, a distance of 9.46 feet.

N 55°-00'-42"E, a distance of 97.86 feet to a point, referenced by a 5/8 inch iron rod set bearing N 73°-57'-16"E, a distance of 9.50 feet.

N 29°-02'-45"W, a distance of 47.44 feet to a point, referenced by a 5/8 inch iron rod set bearing S 80°-03'-56"E, a distance of 12.26 feet.

N 20°-10'-00"E, a distance of 33.75 feet to a point, referenced by a 5/8 inch iron rod set bearing S 65°-17'-53"E, a distance of 10.42 feet.

N 48°-37'-40"E, a distance of 103.08 feet to a point, referenced by a 5/8 inch iron rod set bearing S 78°-58'-55"E, a distance of 4.60 feet.

N 54°-43'-27"W, a distance of 13.77 feet to a point, referenced by a 5/8 inch iron rod set bearing N 43°-36'-04"E, a distance of 6.22 feet.

N 28°-26'-52"E, a distance of 90.35 feet to a point, referenced by a 5/8 inch iron rod set bearing S 22°-00'-46"E, a distance of 16.89 feet.

S 88°-17'-10"E, a distance of 100.30 feet to a point, referenced by a 5/8 inch iron rod set bearing S 32°-25'-11"E, a distance of 17.12 feet.

N 15°-31'-57"W, a distance of 128.46 feet to a point, referenced by a 5/8 inch iron rod set bearing S 81°-21'-55"E, a distance of 28.69 feet.

N 20°-18'-18"E, a distance of 99.33 feet to a point, referenced by a 5/8 inch iron rod set bearing S 05°-41'-22"E, a distance of 10.91 feet.

N 45°-53'-54"E, a distance of 68.23 feet to a point, referenced by a 5/8 inch iron rod set bearing S 30°-24'-37"E, a distance of 7.66 feet.

N 43°-09'-10"W, a distance of 68.36 feet to a point, referenced by a 5/8 inch iron rod set bearing N 15°-22'-38"E, a distance of 12.01 feet.

N 84°-04'-23"W, a distance of 144.01 feet to a point.

THENCE, with the south lines of the Jeffrey S. John 30 acre tract (O.R. 866, Pg. 262) and the Shane D. Boyssel 68.56 acre tract (O.R. 456, Pg. 685, Tract II), N 75°-24'-31"E, a distance of 1369.16 feet to a point referenced by a 5/8 inch iron rod found bearing N 15°-41'-01"W, a distance of 0.61 feet, passing a 5/8 inch iron rod set at 14.00 feet.

THENCE, with the west line of the Orville L. Overmyer 7.041 acre tract (O.R. 109, Pg. 461), S 15°-41'-01"E, a distance of 656.02 feet to a 5/8 inch iron rod found on the south line of Virginia Military Survey 7318 and the north line of Virginia Military Survey 4676.

THENCE, with the south line of Virginia Military Survey 7318 and the north line of Virginia Military Survey 4676 and the south line of the said 7.041 acre tract,

Lee Surveying and Mapping Co., Inc.

Land Surveys • Topography • Subdivisions • Construction Layout

117 N. Madriver St.
Bellefontaine OH 43311



Phone: (937) 593-7335
Fax: (937) 593-7444
surveys@lsminc.us

N 73°-42'-53"E, a distance of 471.96 feet to a 5/8 inch iron rod found on the center-line of Township Road 147 at an angle point, passing a 5/8 inch iron rod set at 446.96 feet.

THENCE, with the south line of Virginia Military Survey 7318 and the north line of Virginia Military Survey 4676 and the center-line of Township Road 147, N 73°-42'-53"E, a distance of 370.30 feet to the point of beginning, passing a MAG nail found at 272.82 feet.

Containing 63.342 acres, of which 0.605 acre is within the highway right-of-way. There are 9.545 acres in Virginia Military Survey 7318, 22.735 acres in Virginia Military Survey 4676 and 31.062 acres in Virginia Military Survey 4497. There are 5.106 acres in Jefferson Township and 58.236 acres in Monroe Township.

The basis for bearings is the south line of Virginia Military Survey 7318, being N 73°-42'-53"E, and all other bearings are from angles and distances measured in a field survey by Lee Surveying and Mapping Co., Inc. on May 19, 2009.




ORIGINAL STAMP IN GREEN


Description prepared by:

William K. Bruce

William K. Bruce
Professional Surveyor 7437
May 22, 2009

4790059

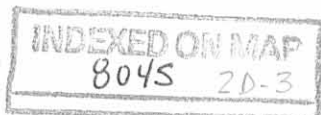

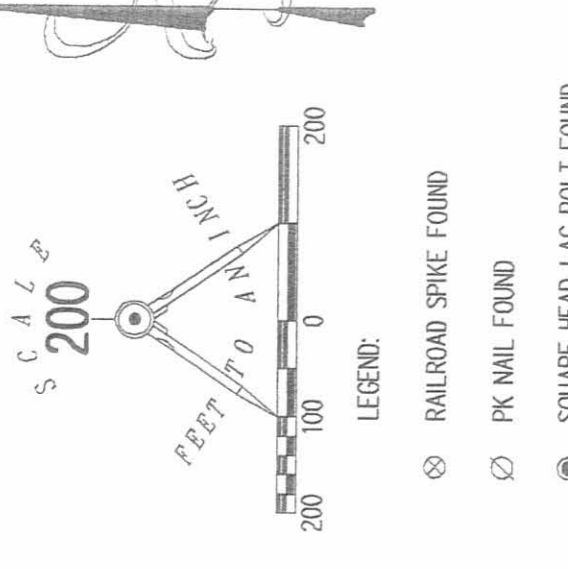

- LEGEND:
- ⊗ RAILROAD SPIKE FOUND
 - ⊙ PK NAIL FOUND
 - ⊕ SQUARE HEAD LAG BOLT FOUND
 - 5/8 INCH IRON ROD FOUND
 - 5/8 INCH IRON ROD SET
 - ⊙ 1 INCH IRON PIPE FOUND
 - ⊕ MAG NAIL FOUND

ADJOINERS

1. KIMBERLY K. REAMES
1.136 ACRES
O.R. 601, P.G. 660
2. BRIAN J. REAMES
1.236 ACRES
O.R. 660, P.G. 978
3. JERRY M. REAMES
1.287 ACRES
O.R. 63, P.G. 280


CHORDS TO POINTS IN CENTER OF CREEK

LINE	BEARING	DISTANCE
L1	N 49°59'53" W	77.50
L2	N 18°57'29" E	126.70
L3	N 76°56'16" W	86.76
L4	N 33°00'43" E	112.17
L5	N 58°23'46" E	78.04
L6	N 41°59'58" W	73.60
L7	N 82°25'24" W	65.48
L8	N 13°06'06" E	99.05
L9	N 76°58'40" W	57.79
L10	N 01°25'33" W	52.76
L11	N 25°15'32" W	67.74
L12	N 12°12'01" E	78.88
L13	N 31°02'12" E	55.62
L14	N 09°54'53" W	107.33
L15	N 55°00'42" E	97.86
L16	N 29°02'45" W	47.44
L17	N 20°10'07" E	33.75
L18	N 48°37'40" E	103.08
L19	N 54°43'27" W	13.77
L20	N 28°26'52" E	90.35
L21	S 88°17'10" E	100.30
L22	N 15°51'57" W	128.46
L23	N 20°18'18" E	99.33
L24	N 45°53'54" E	68.23
L25	N 43°09'10" W	68.36
L26	N 84°04'23" W	144.01




BEARINGS AND DISTANCES FROM CENTER-LINE OF CREEK TO REFERENCE MONUMENT

LINE	BEARING	DISTANCE
L27	N 86°49'18" E	44.87
L28	N 58°49'19" E	12.37
L29	N 80°45'12" E	24.65
L30	S 19°00'37" E	28.11
L31	S 72°27'29" E	8.14
L32	N 42°10'19" E	19.86
L33	N 52°54'21" E	13.80
L34	N 62°08'32" E	34.83
L35	N 83°18'32" E	14.57
L36	N 80°06'27" E	20.16
L37	S 50°23'48" E	14.92
L38	S 56°59'10" E	13.02
L39	S 58°42'14" E	9.46
L40	N 73°57'16" E	9.50
L41	S 80°03'56" E	12.26
L42	S 65°17'53" E	10.42
L43	S 78°58'55" E	4.60
L44	N 43°56'04" E	6.22
L45	S 22°07'46" E	16.89
L46	S 22°25'11" E	17.12
L47	S 81°21'35" E	28.89
L48	S 05°41'22" E	10.91
L49	S 30°24'37" E	7.66
L50	N 15°22'38" E	12.01

CREEK DETAIL
NOT TO SCALE

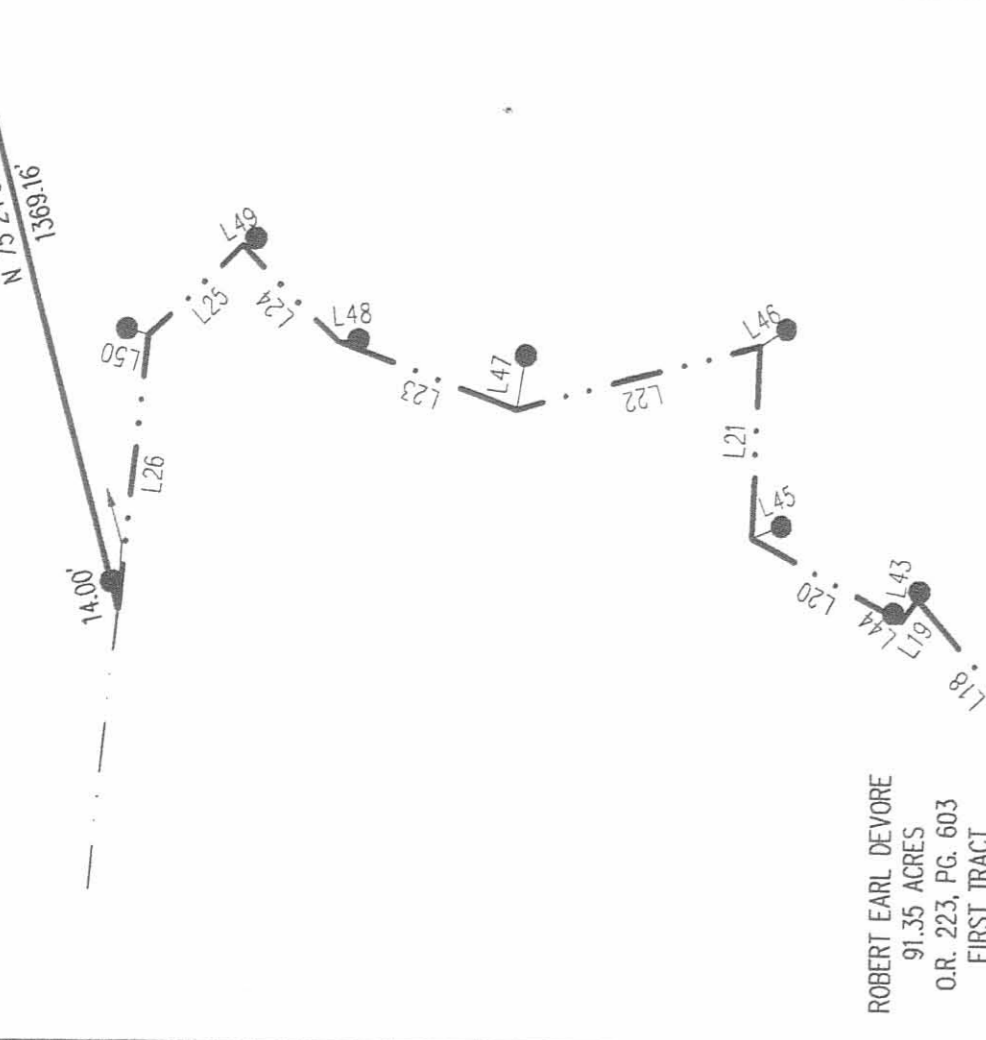

SEE CREEK DETAIL

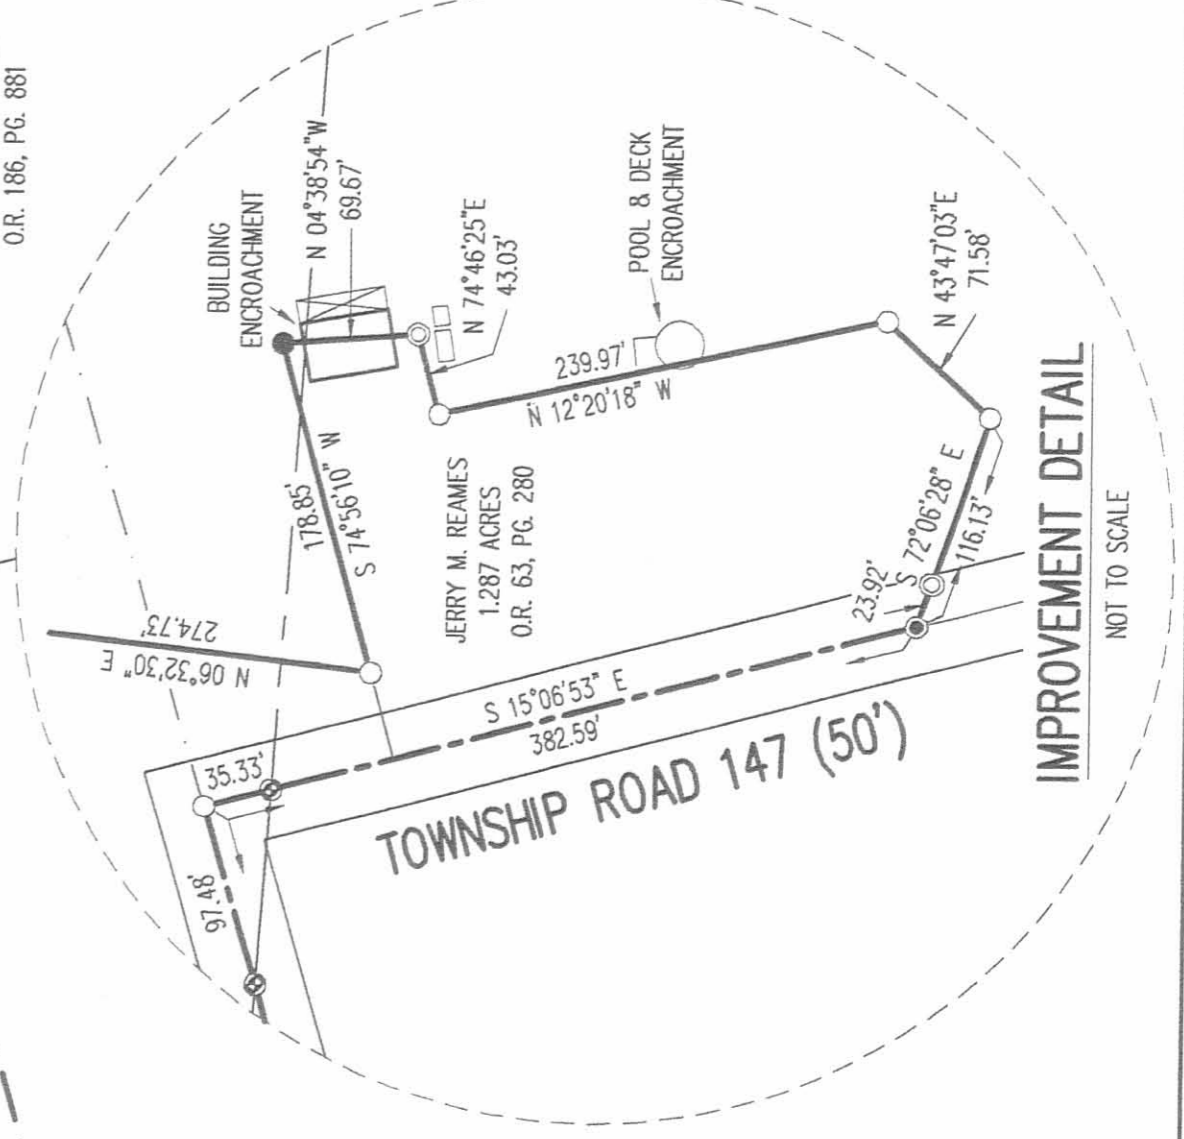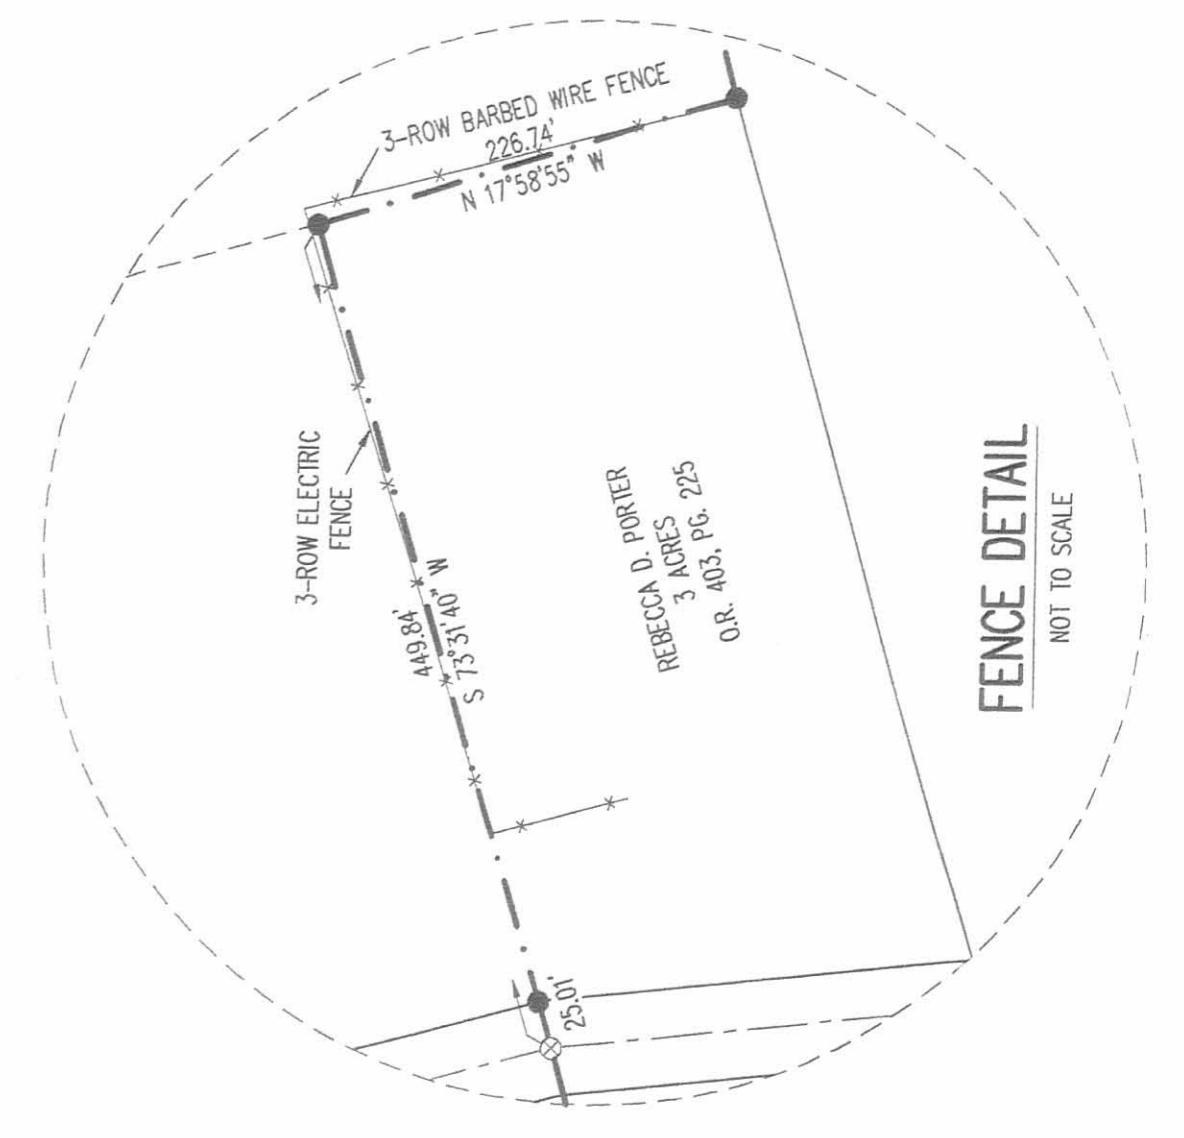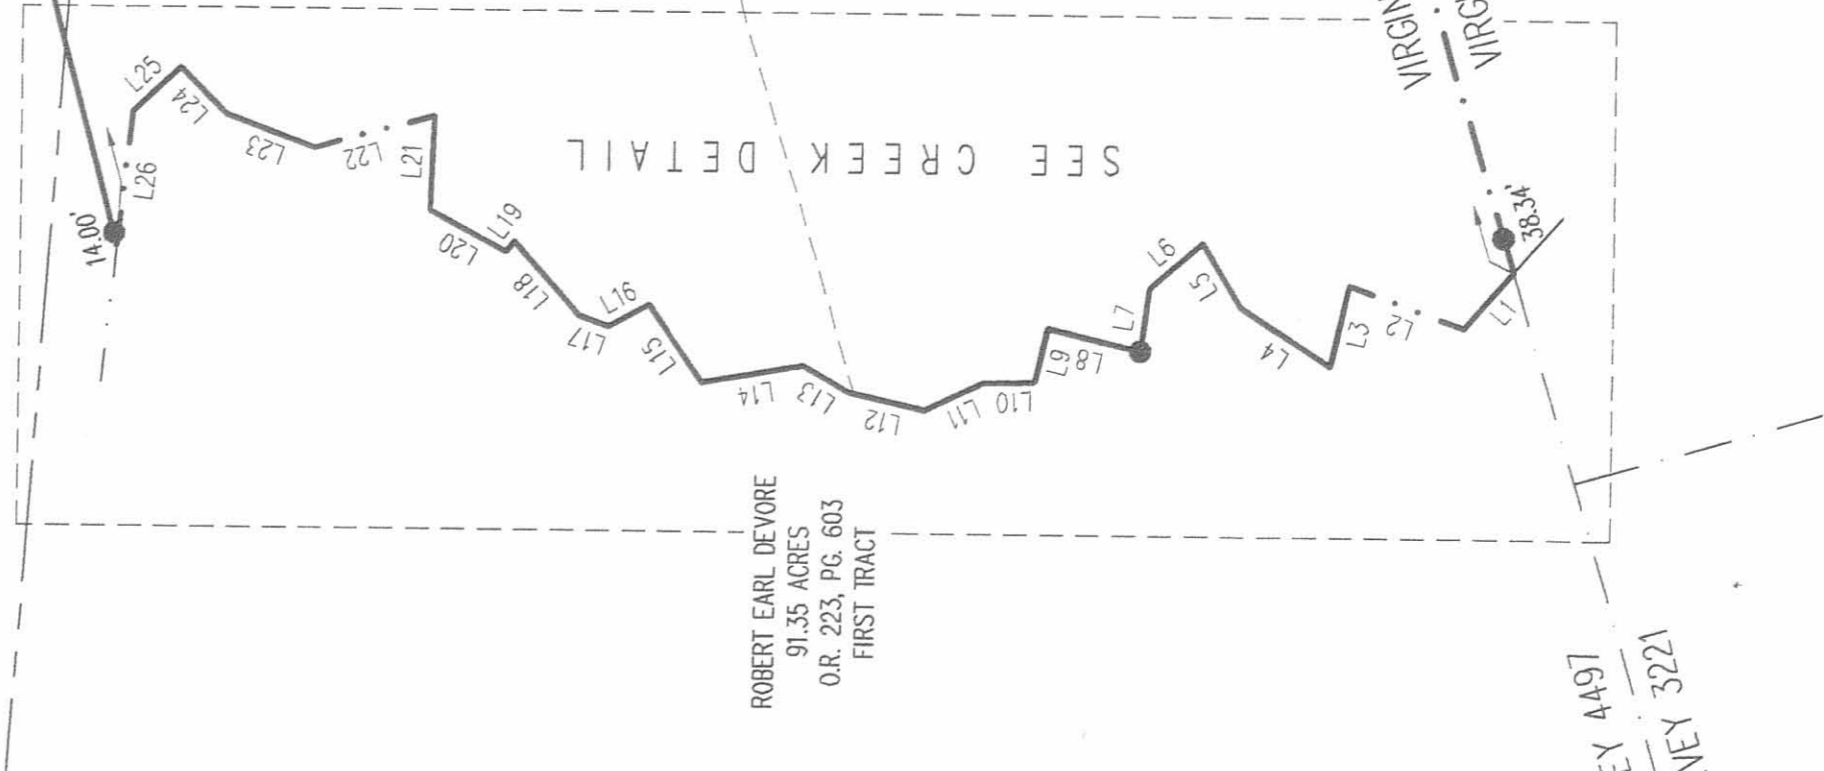


SURVEY OF TWO TRACTS OUT OF THE JERRY M. REAMES AND DAVID B. REAMES 43.364 ACRE TRACT, 5.893 ACRE TRACT, 40 ACRE TRACT, 21.50 ACRE TRACT AND 28 ACRE TRACT OFFICIAL RECORD 650, PAGE 527 TRACT I, PARCEL 1 AND PARCEL 2, TRACT II, TRACT III AND TRACT IV VIRGINIA MILITARY SURVEYS 7318, 4676 AND 4497 JEFFERSON AND MONROE TOWNSHIP LOGAN COUNTY, OHIO



SURVEYED BY:
WILLIAM B. REAMES
PROFESSIONAL SURVEYOR 7437
MAY 19, 2009

COPYRIGHT 2009 BY:
LEE SURVEYING & MAPPING CO., INC.
1000 BELLEVILLE AVE., SUITE 100
BELLEVILLE, OHIO 45311
(937) 593-7335
SURVEYS@lsm.com
ISS 00509 479059 L-4790-1

2 WORKING DAYS
BEFORE YOU DIG
CALL TOLL FREE 800-362-2764
OR VISIT US ONLINE AT WWW.804S.COM

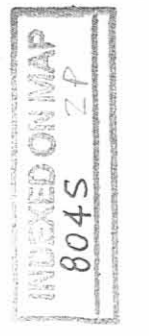

9-5-13

Lee Surveying and Mapping Co., Inc.



Land Surveys • Topography • Subdivisions • Construction Layout

117 N. Madriver St.
Bellefontaine OH 43311



Phone: (937) 593-7335
Fax: (937) 593-7444
surveys@lsminc.us

OVERMYER 2.196 ACRES

Lying in Virginia Military Survey 7318, Jefferson and Monroe Townships, Logan County, Ohio.

Being out of the Orville L. Overmyer and Patricia M. Overmyer 7.041 acre tract as deeded and described in Official Record 109, Page 461 of the Logan County Records of Deeds and being more particularly described as follows:

Beginning on a 5/8 inch iron rod found on the south line of Virginia Military Survey 7318 and the center-line of Township Road 147 at an angle point.

THENCE, with the south line of Virginia Military Survey 7318 and a northerly line of the David B. Reames 63.342 acre tract (O.R. 978, Pg. 807), S 73°-42'-48"W, a distance of 471.96 feet to a 5/8 inch iron rod found, passing a 5/8 inch iron rod found at 25.00 feet.

THENCE, with an east line of the said 63.342 acre tract, N 15°-41'-01"W, a distance of 202.73 feet to a 5/8 inch iron rod set.

THENCE, N 73°-42'-53"E, a distance of 471.79 feet to a MAG nail set on the center-line of Township Road 147, passing a 5/8 inch iron rod set at 446.79 feet.

THENCE, with the center-line of Township Road 147 (50 feet wide), S 15°-43'-47"E, a distance of 202.72 feet to the point of beginning.

Containing 2.196 acres, of which 0.116 acre is within the highway right-of-way. There is 0.335 acre within Jefferson Township and 1.861 acres within Monroe Township.

Property is subject to any and all previous easements and rights-of-way of record.

The basis for bearings is the south line of Virginia Military Survey 7318, being S 73°-42'-48"W, and all other bearings are from angles and distances measured in a field survey by Lee Surveying and Mapping Co., Inc. on August 29, 2013.



ORIGINAL STAMP IN GREEN

Description prepared by:

William K. Bruce
Professional Surveyor 7437
August 30, 2013

47900813





9-5-13

APPROVED

LEGEND:

- MAG NAIL SET
- 5/8 INCH IRON ROD FOUND
- 5/8 INCH IRON ROD SET WITH PLASTIC I.D. CAP STAMPED "LSM 7437"

ORVILLE L. OVERMYER AND
PATRICIA M. OVERMYER
7.041 ACRES
O.R. 109, PG. 461

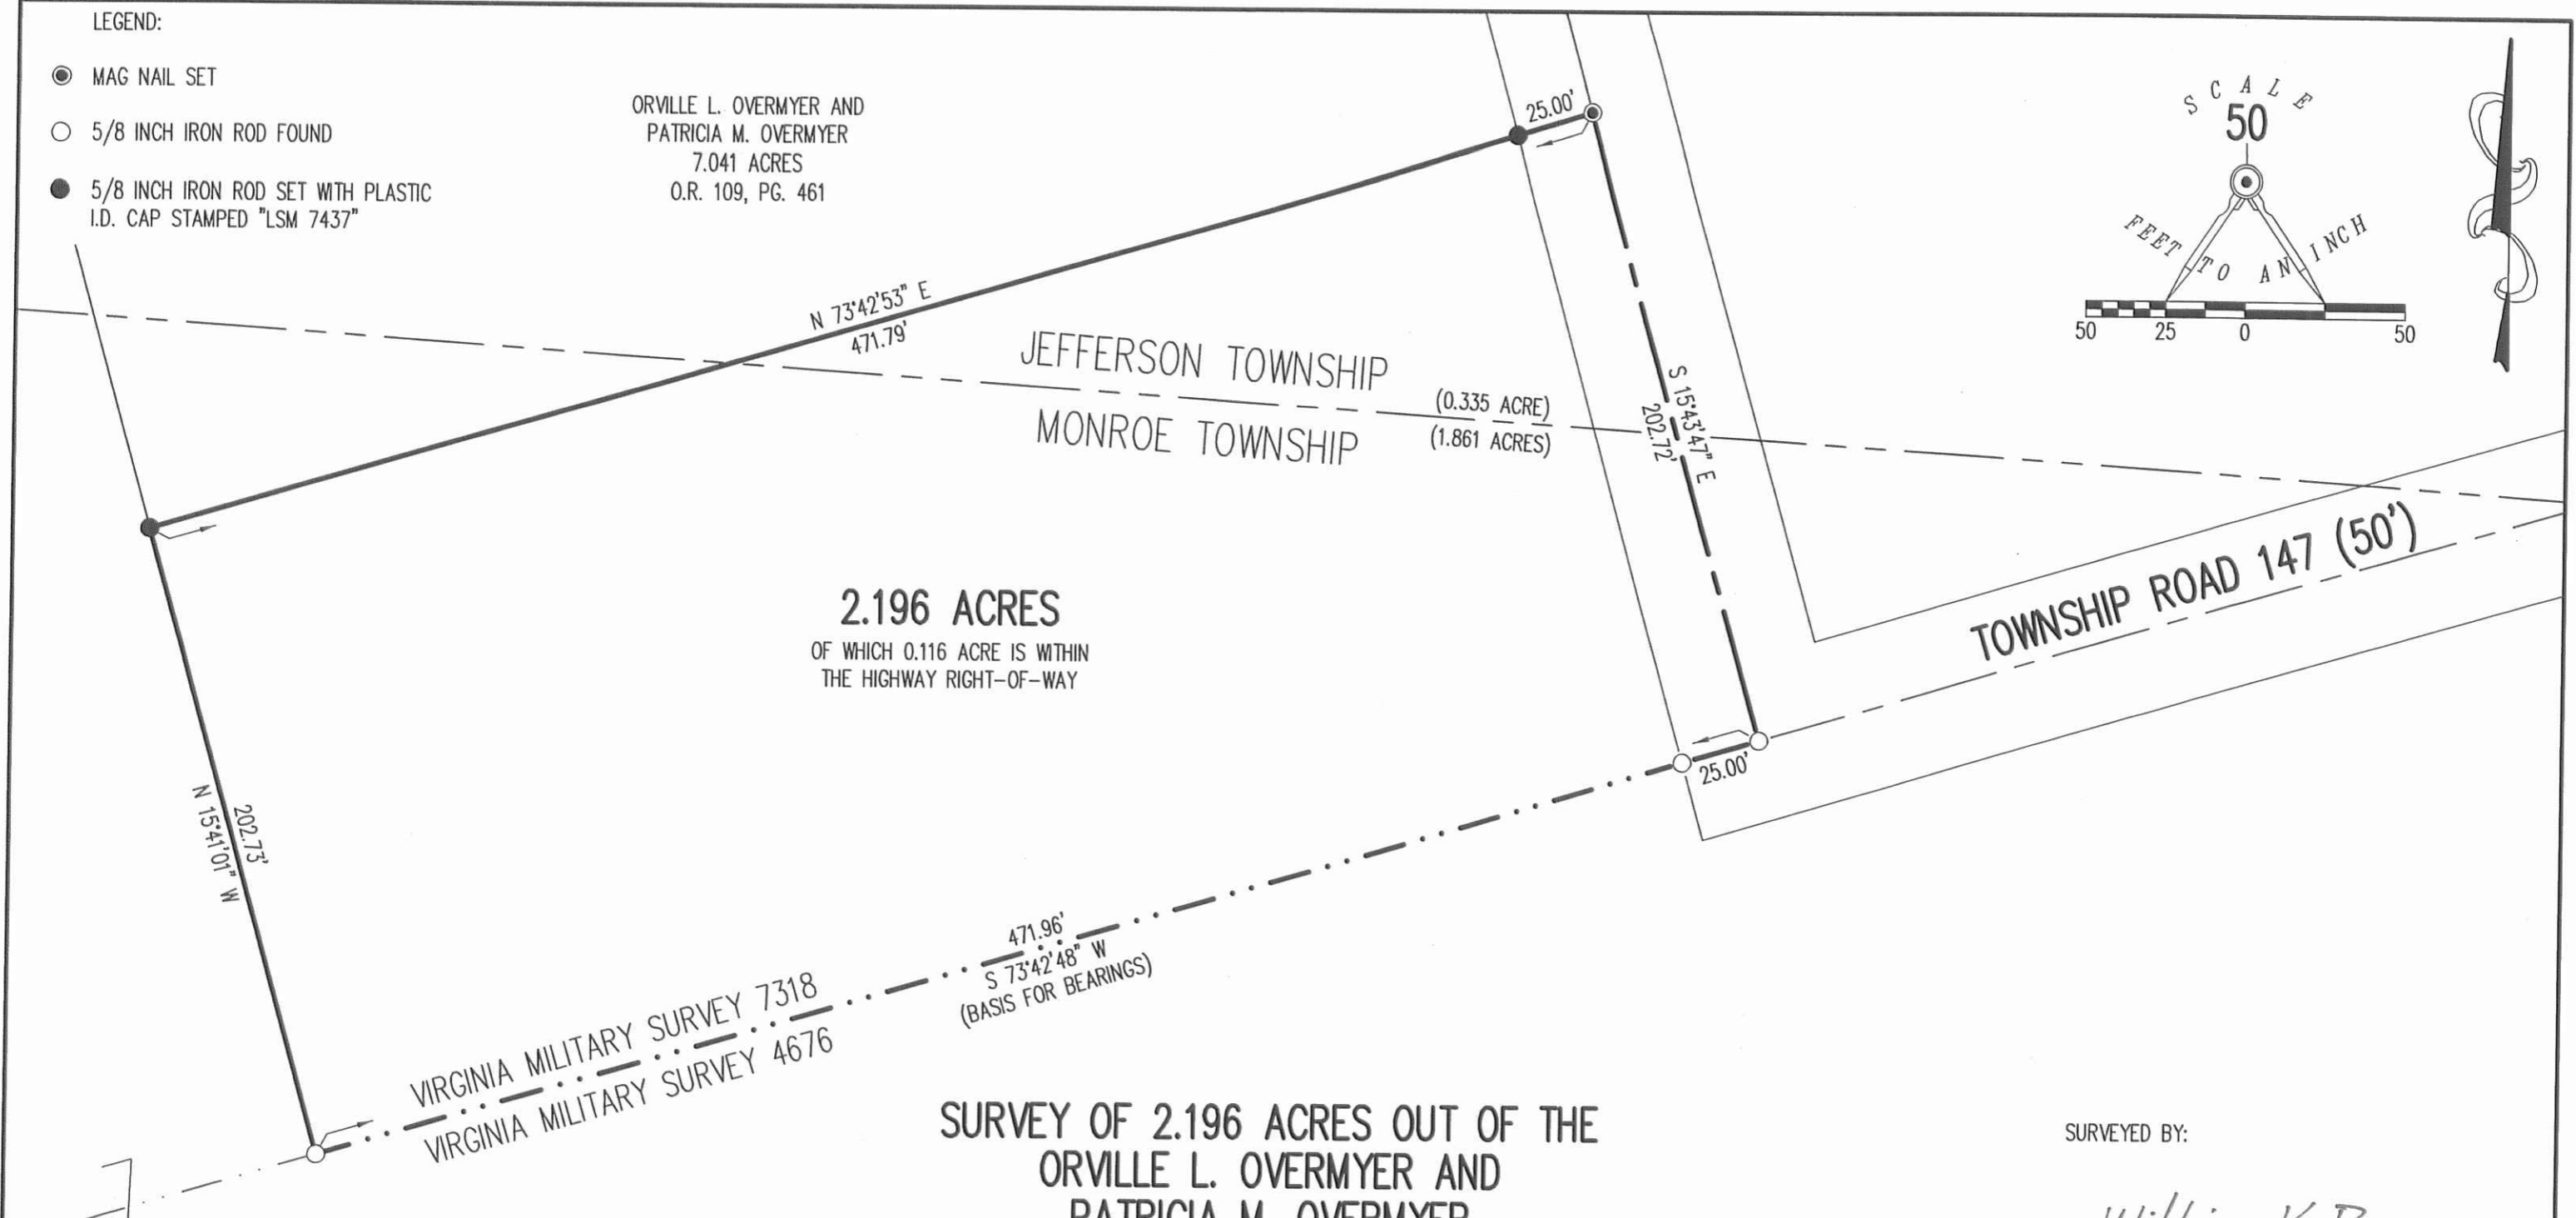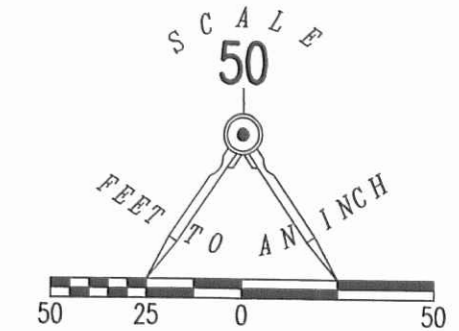


2.196 ACRES
OF WHICH 0.116 ACRE IS WITHIN
THE HIGHWAY RIGHT-OF-WAY

**SURVEY OF 2.196 ACRES OUT OF THE
ORVILLE L. OVERMYER AND
PATRICIA M. OVERMYER
7.041 ACRE TRACT
OFFICIAL RECORD 109, PAGE 461
VIRGINIA MILITARY SURVEY 7318
JEFFERSON AND MONROE TOWNSHIPS
LOGAN COUNTY, OHIO**

DAVID B. REAMES
63.342 ACRES
O.R. 978, PG. 807

SURVEYED BY:

William K. Bruce
WILLIAM K. BRUCE
PROFESSIONAL SURVEYOR 7437
AUGUST 29, 2013

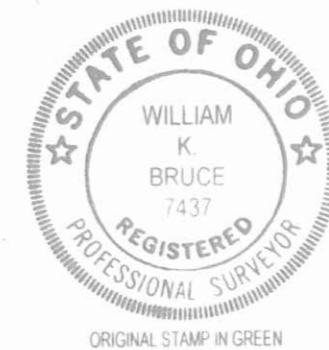

COPYRIGHT 2013 BY:
LEE SURVEYING & MAPPING CO., INC.
117 North Madriver Street
BELLEFONTAINE, OHIO 43311
(937) 593-7335
WWW.LSMINC.US
surveys@lsminc.us
KSS D0813 47900813 L-4790-3

2 WORKING DAYS
BEFORE YOU DIG
CALL TOLL FREE **800-362-2764**
OHIO UTILITIES PROTECTION SERVICE.

INDEXED ON MAP
8045 3P