Description of a 10.00 Acre Tract out of Reed O. Armentrout's 75.44 acres in Monroe Township

Situated in the County of Logan, State of Ohio, and in the Township of Monroe, being part of Virginia Military Survey No. 4570 bounded and described as follows:

Beginning at a railroad spike in the center of Logan

County Road # 29 at the northeast cornor of Don K. Miller's 3.50

acre tract whick is also station 85+78.90, Logan County Highway

Department stationing, thence with the east line of Don K. Miller's

3.50 acre tract and the east line of Don K. Miller's 93.35 acre


tract, South 27 Degrees 40 Minutes West 654.27 feet to an iron pin

which is the true point of beginning of this description.

Thence continuing with the east line of said Don K. Miller's 93.35 acres, South 27 Degrees 40 Minutes West 1209.92 feet to a post at the southwest cornor of Reed O. Armentrout's 75.44 acres; thence with the south line of said Armentrout's 75.44 acres, South 42 Degrees 14 Minutes East 364.17 feet to an iron pin; thence North 27 Degrees 40 Minutes East 1337.56 feet to a iron pin; thence North 62 Degrees 45 Minutes West 342.03 feet to the point of beginning, containing 10.00 acres, more or less, out of Reed O. Armentrout's 75.44 acres as described in Vol. 325, pages 350 and 352, Logan County Deed Records.

Surveyed February 3, 1973 By Larry E. Blosser, SIT # 1199

Darid & Duration 3151

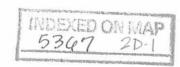


Just 33

Description of Land for 20 foot wide Road Situated in the County of Logan, State of Ohio, and in the Township of Monroe, being part of Virginia Military Survey No. 4570, bounded as described as follows:

Beginning at a railroad spike in the center of Logan County Road # 29, at the northeast cornor of Don K. Miller's 3.50 acre tract, said point also being at Station 85+78.90, Logan County Highway Department stationing, thence with the east line of said Don K. Miller's 3.50 acre tract, and the east line of Don K. Miller's 93.35 acre tract, South 27 Degrees 40 minutes West 654.27 feet to an iron pin; thence South 62 Degrees 45 Minutes East 20.00 feet to an iron pin; thence North 27 Degrees 40 minutes East 654.27 feet to an iron pin in the center of said Logan County Road # 29; thence with the centerline of said road, North 62 Degrees 45 minutes West 20.00 feet to the point of beginning, containing 0.30 acres, more or less, out of Reed O. Armentrout's 75.44 acres as described in Vol. 325, pages 350 and 352, Logan County Deed Records.

Deput 2 2/8/73

Surveyed February 3, 1973 By Larry E. Blosser SIT # 1199

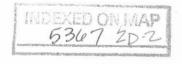

SCALE 1"= 100' DON K. MILLER ETUK 93.35 AC. DON K. MILLER ETUA 3.50 Ac. SE TRED FD. COR. POST S. 27 ° 40 W. - 654.27' 5. 27° 40' W. 1209.92 N. 27° 40' E. - 654.27' SET IRON SET IRON Fd. IRON® STA. 84+00- LOGAN CO. HIGHWAY DEPT. 10.00 ACRES N. 27° 40 E. 1337.56 SET IRON SET IRON IN FENCE REED O. ARMEHTROUT 75.44 AC. (SG) 2P A SURVEY OF A 10.00 ACRE TRACT OUT OF REED O. ARMENTROUT'S 75.44 ACS. INDEXED ON MAP MONROE TOWNSHIP, LOGAN COUNTY VIRGINIA MILITARY SURVEY 4570 FEBRUARY 1973 BY LARRY E. BLOSSER# 1199

ecil E. Mengerink Reg. Durv. #3/5/.

MARK S. DIPPLE (5-8-73)

Legal Description - 5.21 Acre Tract

Situated in the County of Logan, State of Chio and in the Township of Monroe, being part of Virginia Military Survey No. 4570, bounded and described as follows:

Beginning at a iron pin in the center of Monroe Township Road # 163 at the intersection of the south line of Reed O. Armentrout's 75.44 acre tract which is also the north line of Charles C. Prall's 34.56 acres; thence with the center of said road North 41 Degrees 46 minutes East 210.00 feet to a railroad spike which is the true point of beginning of this description.

Thence continuing with the center of Monroe Township Road 163
North 41 Degrees 46 Minutes East 210.00 feet to a railroad spike;
thence North. 42 Degrees 14 Minutes West 1112.93 feet to a iron
pin: thence south 27 Degrees 40 Minutes West 222.40 feet to a point;
thence South 42 Degrees 14 Minutes East 1058.45 feet to the point
of beginning, containing 5.21 acres, more or less, out of Reed O.
Armentrout's 75.44 acres as recorded in Logan County Deed Records
Volume 325, pages 350 & 352.

Surveyed April 14, 973

By Larry E. Blosser SIT # 1199

Checked By:

INDEXED ON MAP 5347 3D-1

(5-8-73)

Legal Description - 4.95 Acre Tract

Situated in the County of Logan, State of Ohio and in the Township of Monroe, being part of Virginia Military Survey No. 4570, bounded and described as follows:


Beginning at a iron pin in the center of Monroe Township Road # 163 at the intersection of the south line of Reed O. Armentrout's 75.44 acre tract which is also the north line of Charles C. Prall's 34.56 acres; thence with the center of said road North 41 Degrees 46 minutes East 210.00 feet to a railroad spike; thence North 42 Degrees 14 minutes West 1059.45 feet to a point; thence South 27 Degrees 40 minutes West 222.40 feet to an iron pin in Prall's north line; thence with Prall's and Armentrout's line South 42 Degrees 14 minutes East 1003.98 feet to the point of beginning, containing 4.95 acres out of Reed O. Armentrout's 75.44 acres as recorded in Logan County Deed Records Volume 325 pages 350 & 352.


Surveyed April 14, 1973

By Larry E. Blosser SIT # 1199

Checked by:



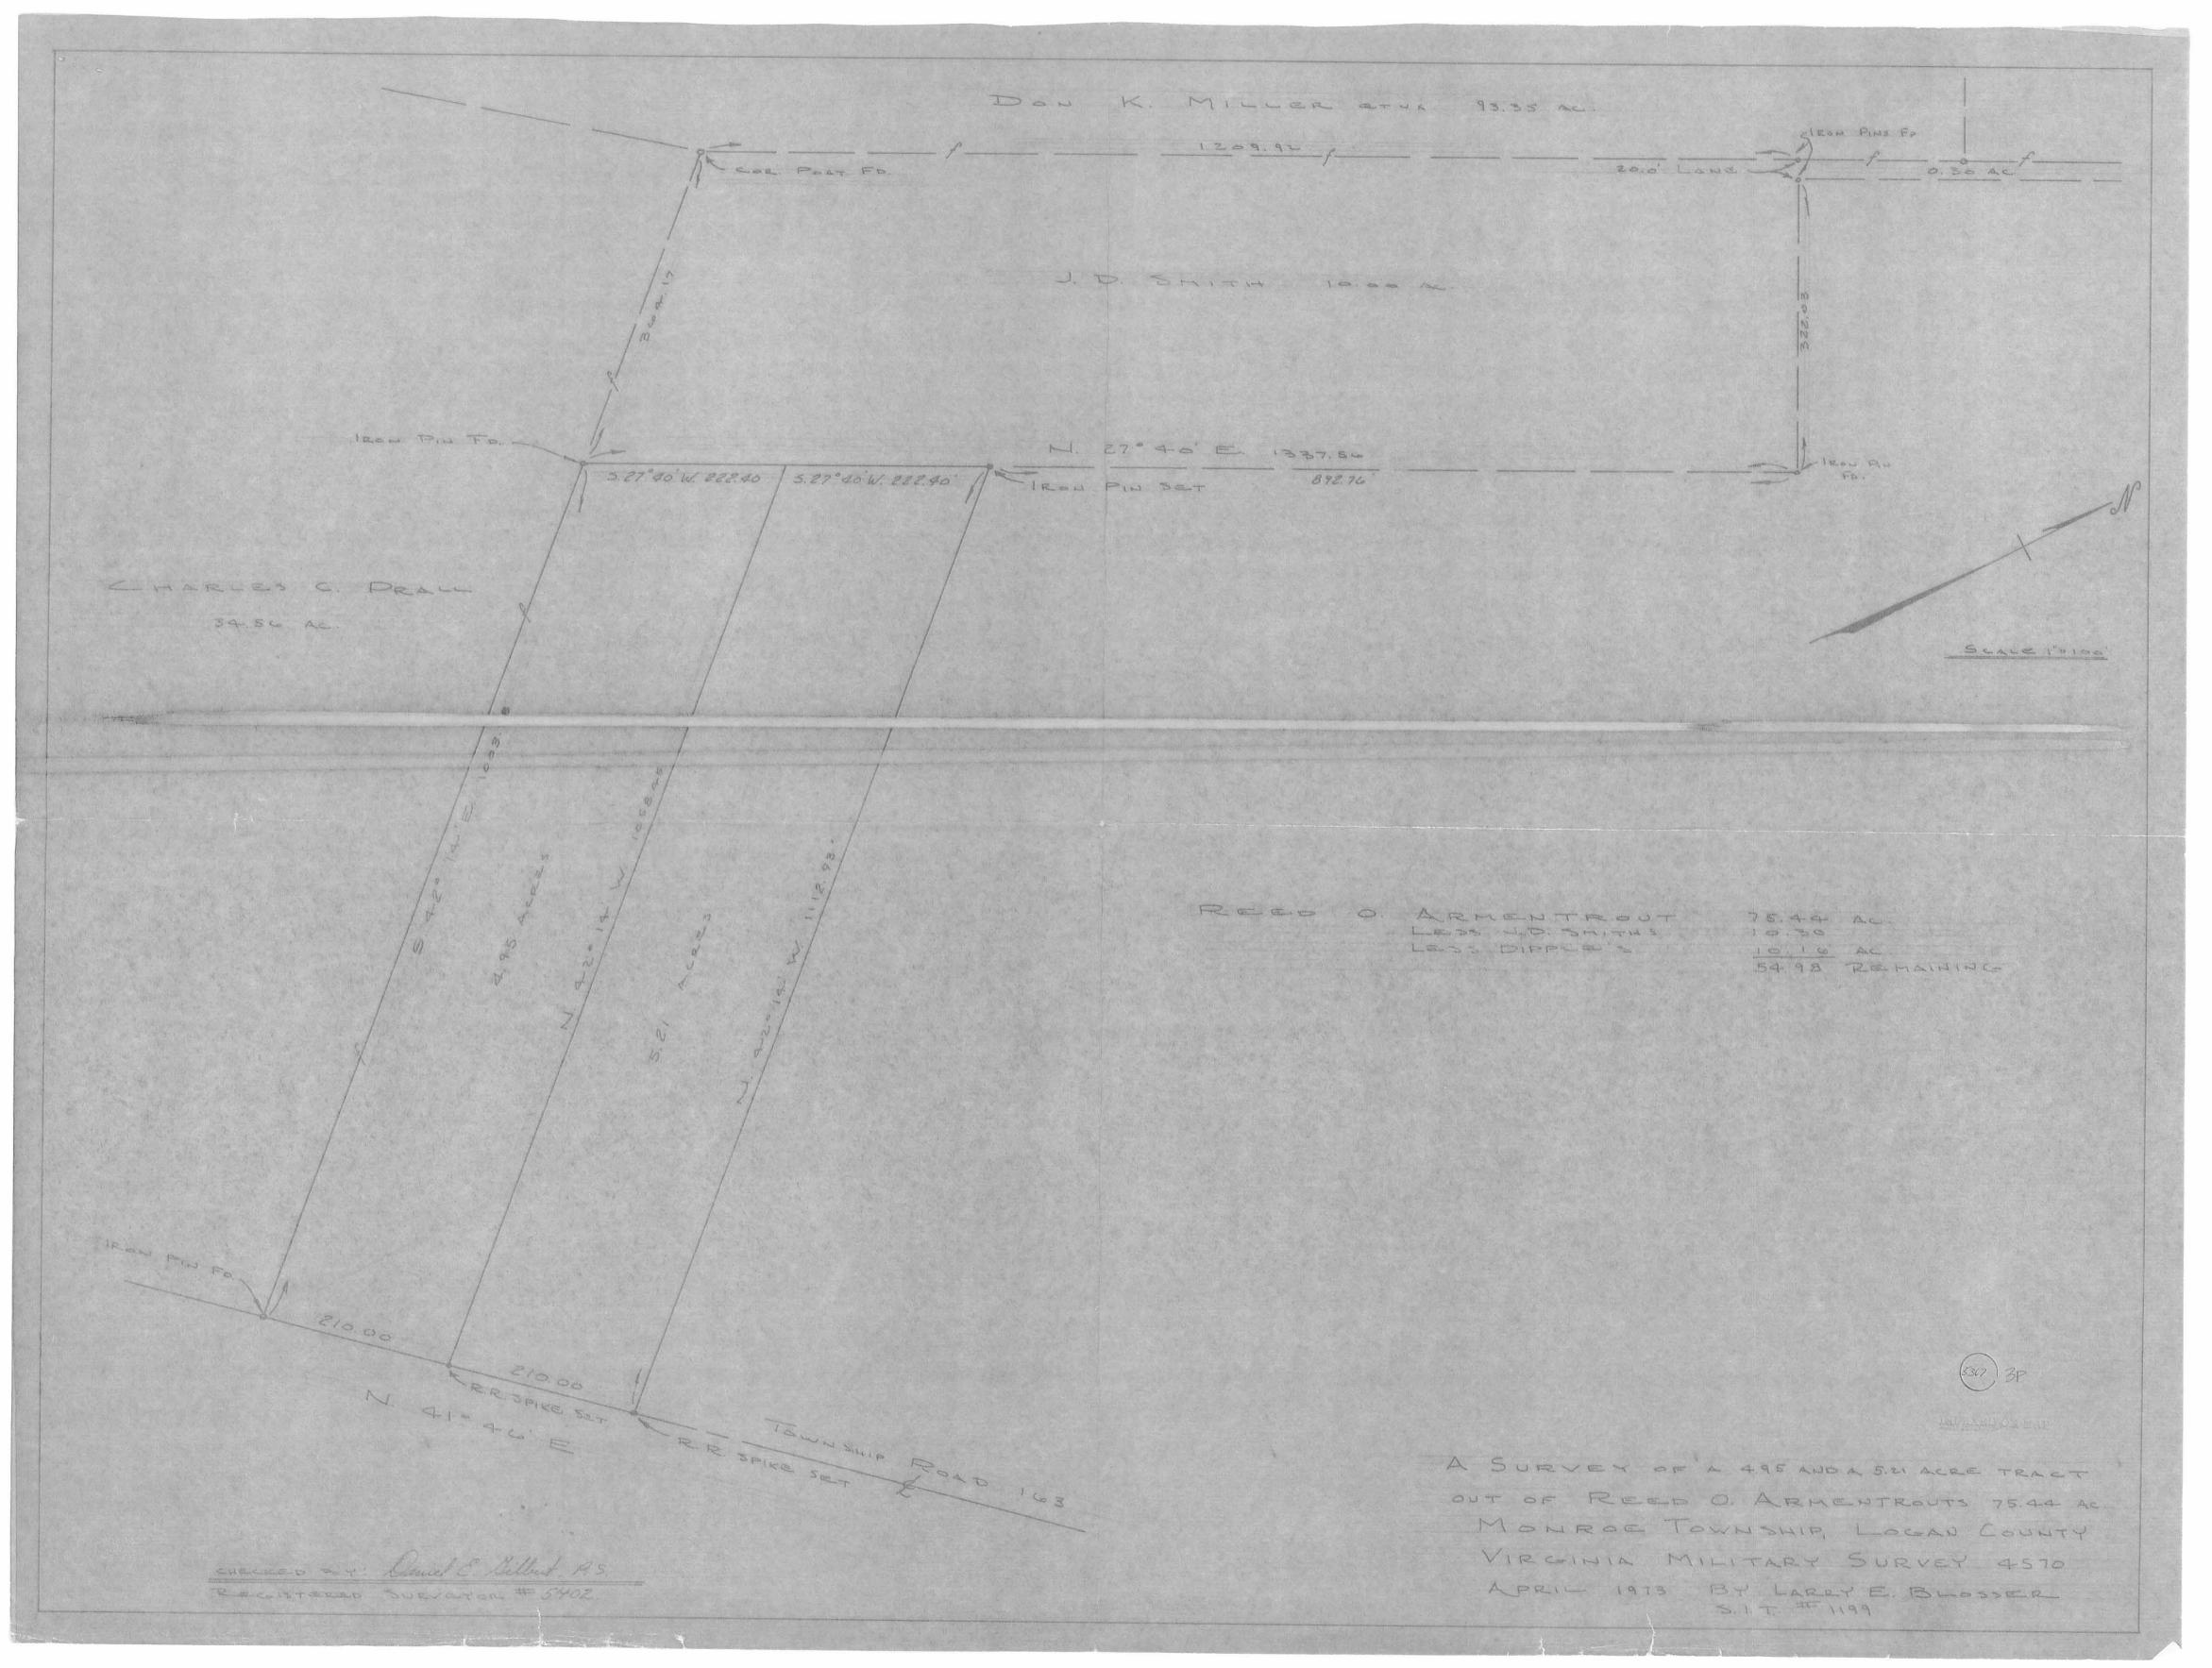

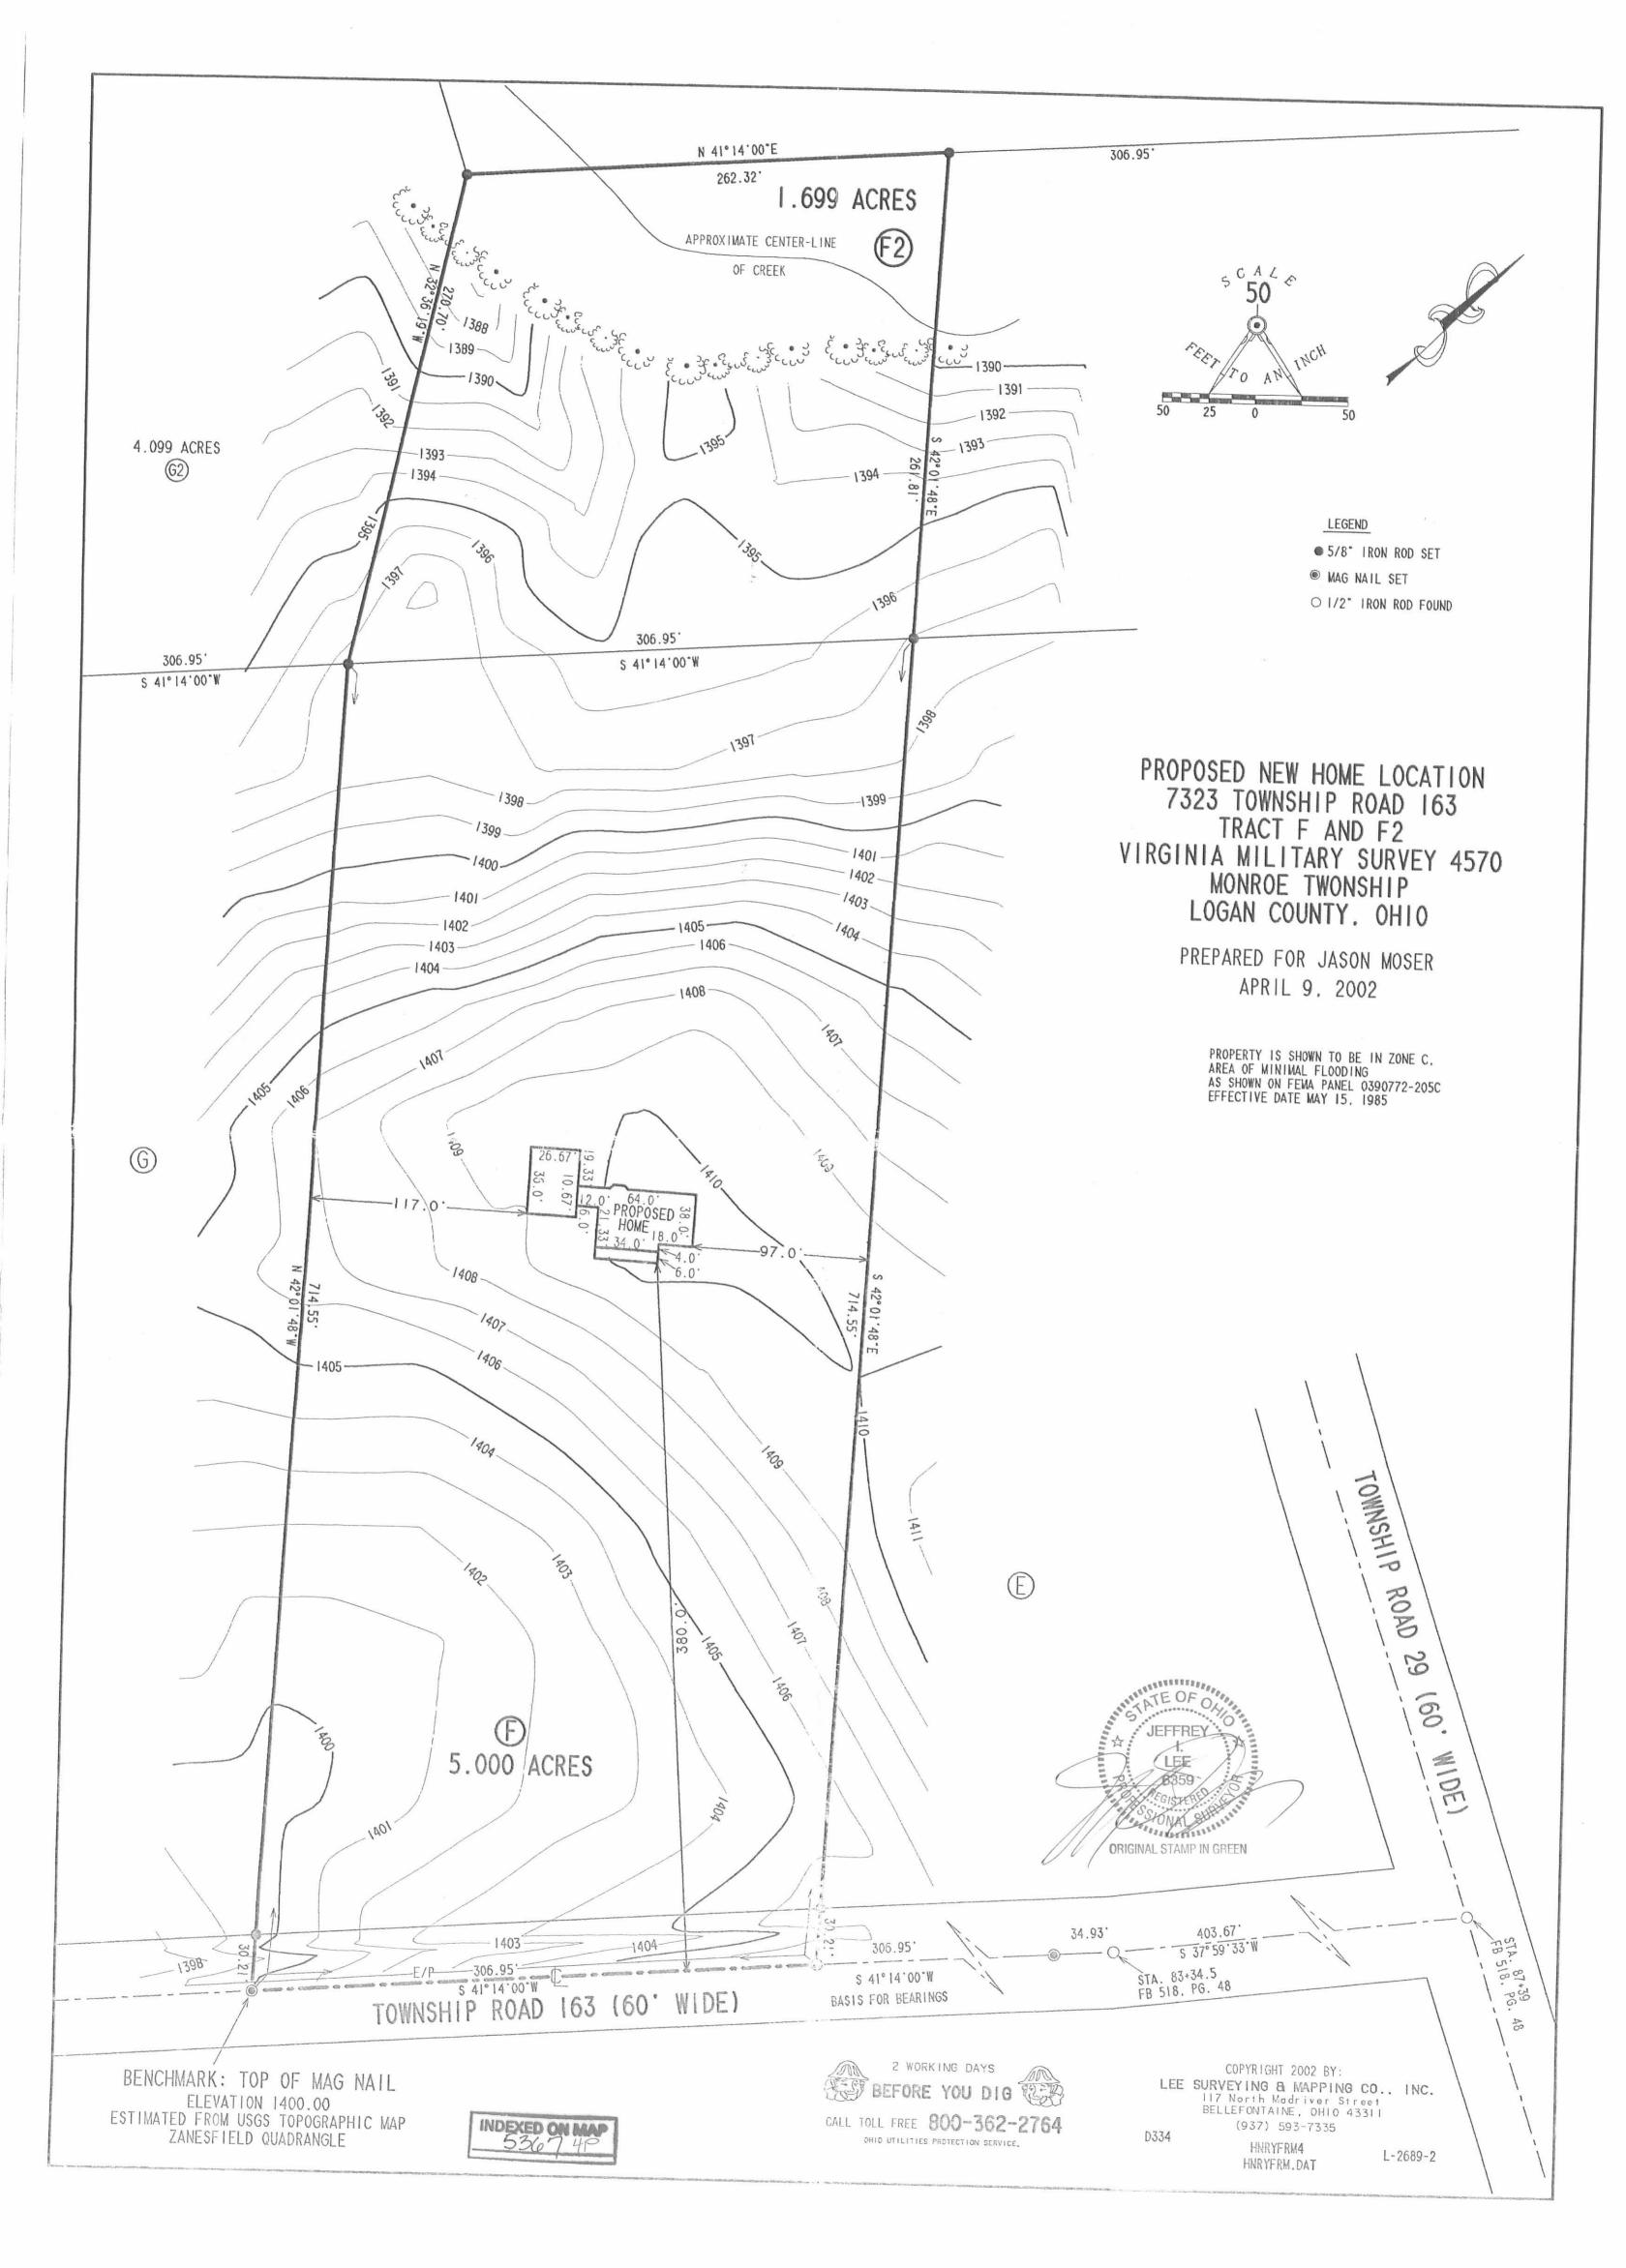





Land Surveys · Topography · Subdivisions · Construction Layout

117 N. Madriver Street Bellefontaine OH 43311 Phone: (937) 593-7335 Fax: (937) 593-7444

HENRY FARMS 0.846 ACRE TRACT TRACT D2

Lying in the Virginia Military Survey 4570, Monroe Township, Logan County, Ohio.

Being out of the Countrytyme Grove City, Ltd, 15.160 acre tract as deeded and described in Official Record 401, Page 842, Exhibit C of the Logan County Records of Deeds and being more particularly described as follows:

Beginning at a 1/2 inch iron rod found at the intersection of center-lines of Township Road 29 and Township Road 163.

THENCE, with the center-line of Township Road 29, (60 feet wide), N 63°-17'-42" W, a distance of 246.50 feet to a MAG nail set on a Point of Intersection at Station 70+00, (Field Book 560, Page 50).

THENCE, with the center-line of Township Road 29, N 61°-55'-39" W, a distance of 460.27 feet to a MAG nail set at the TRUE POINT OF BEGINNING.

THENCE, with the northwesterly line of the Countrytyme Grove City, Ltd, 5.000 acre tract, (O.R. 401, Pg. 842, Exhibit D), S 41°-14'-00" W, a distance of 187.50 feet to a 5/8 inch iron rod set, passing a 5/8 inch iron rod set at 30.81 feet.

THENCE, N 42°-01'-48" W, a distance of 261.81 feet to a 5/8 inch iron rod set.

THENCE, with the southeasterly line of the Countrytyme Grove City, Ltd, 6.251 acre tract, (O.R. 401, Pg. 842, Exhibit B), N 41°-14'-00" E, a distance of 96.00 feet to a MAG nail set on the center-line of Township Road 29, passing a 5/8 inch iron rod set at 65.19 feet.

THENCE, with the center-line of Township Road 29, S 61°-55'-39" E, a distance of 267.01 feet to the point of beginning.

Containing 0.846 acre, of which 0.184 acre is within the highway right-of-way.

The basis for bearings is the center-line of Township Road 163 west of Station 83 + 34.5 being S 41°-14'-00" W, and all other bearings are from angles and distances measured in a field survey by Lee Surveying and Mapping Co., Inc. on December 15, 1998, and March 22, 1999.

Description prepared by:

Jeffrey Lee Professional Surveyor 6359

March 22, 1999









Land Surveys . Topography . Subdivisions . Construction Layout

117 N. Madriver Street Bellefontaine OH 43311 Phone: (937) 593-7335 Fax: (937) 593-7444

HENRY FARMS 1.832 ACRE TRACT TRACT E2

Lying in the Virginia Military Survey 4570, Monroe Township, Logan County, Ohio.

Being out of the Countrytyme Grove City, Ltd, 15.160 acre tract as deeded and described in Official Record 401, Page 842, Exhibit C of the Logan County Records of Deeds and being more particularly described as follows:

Beginning at a 1/2 inch iron rod found at the intersection of center-lines of Township Road 29 and Township Road 163.

THENCE, with the center-line of Township Road 163 (60 feet wide), S 37° -59'-33" W, a distance of 403.67 feet to a 1/2 inch iron rod found at Point of Intersection Station 83+34.5 (Logan County Engineer's F.B. 518, Pg. 48).

THENCE, with the center-line of Township Road 163, S 41°-14'-00" W, a distance of 34.93 feet to a MAG nail set.

THENCE, with the northeasterly line of the Countrytyme 5.000 acre tract, (O.R. 401, Pg. 842, Exhibit E), N 42°-01'-48" W, a distance of 714.55 feet to a 5/8 inch iron rod set at the TRUE POINT OF BEGINNING, passing a 5/8 inch iron rod set at 30.21 feet.

THENCE, with the northwesterly line of the said 5.000 acre tract, S 41°-14'-00" W, a distance of 306.95 feet to a 5/8 inch iron rod set.

THENCE, N 42°-01'-48" W, a distance of 261.81 feet to a 5/8 inch iron rod set.

THENCE, with the southeasterly line of the Countrytyme Grove City, Ltd, 6.251 acre tract, (O.R. 401, Pg. 842, Exhibit B), N 41°-14'-00" E, a distance of 306.95 feet to a 5/8 inch iron rod set.

THENCE, S 42°-01'-48" E, a distance of 261.81 feet to the point of beginning.


Containing 1.832 acres.

The basis for bearings is the center-line of Township Road 163 west of Station 83+34.5 being S 41°-14'-00" W, and all other bearings are from angles and distances measured in a field survey by Lee Surveying and Mapping Co., Inc. on December 15, 1998, and March 22, 1999.

Description prepared by:

Jeffrey Lee Professional Surveyor 6359 March 22, 1999



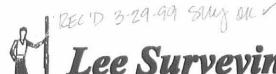



Land Surveys . Topography . Subdivisions . Construction Layout

117 N. Madriver Street Bellefontaine OH 43311 Phone: (937) 593-7335 Fax: (937) 593-7444

HENRY FARMS 1.699 ACRE TRACT TRACT F2

Lying in the Virginia Military Survey 4570, Monroe Township, Logan County, Ohio.

Being out of the Countrytyme Grove City, Ltd, 15.160 acre tract as deeded and described in Official Record 401, Page 842, Exhibit C of the Logan County Records of Deeds and being more particularly described as follows:

Beginning at a 1/2 inch iron rod found at the intersection of center-lines of Township Road 29 and Township Road 163.

THENCE, with the center-line of Township Road 163 (60 feet wide), S 37°-59'-33" W, a distance of 403.67 feet to a 1/2 inch iron rod found at Point of Intersection Station 83+34.5 (Logan County Engineer's F.B. 518, Pg. 48).

THENCE, with the center-line of Township Road 163, S 41°-14'-00" W, a distance of 341.88 feet to a MAG nail set.

THENCE, with the northeasterly line of the Countrytyme Grove City, Ltd, 5.000 acre tract, (O.R. 401, Pg. 842, Exhibit F), N 42°-01'-48" W, a distance of 714.55 feet to a 5/8 inch iron rod set at the TRUE POINT OF BEGINNING, passing a 5/8 inch iron rod set at 30.21 feet.

THENCE, with the northwesterly line of the said 5.000 acre tract, S 41°-14'-00" W, a distance of 306.95 feet to a 5/8 inch iron rod set.

THENCE, N 32°-36'-19" W, a distance of 270.70 feet to a 5/8 inch iron rod set.

THENCE, with the southeasterly line of the Countrytyme Grove City, Ltd, 6.251 acre tract, (O.R. 401, Pg. 842, Exhibit B), N 41°-14'-00" E, a distance of 262.32 feet to a 5/8 inch iron rod set.

THENCE, S 42°-01'-48" E, a distance of 261.81 feet to the point of beginning.

Containing 1.699 acres.

The basis for bearings is the center-line of Township Road 163 west of Station 83+34.5 being S 41°-14'-00" W, and all other bearings are from angles and distances measured in a field survey by Lee Surveying and Mapping Co., Inc. on December 15, 1998, and March 22, 1999.

Description prepared by:

Jeffrey I, Lee Professional Surveyor 6359

March 22, 1999







Land Surveys . Topography . Subdivisions . Construction Layout

117 N. Madriver Street Bellefontaine OH 43311 Phone: (937) 593-7335 Fax: (937) 593-7444

HENRY FARMS 4.099 ACRE TRACT TRACT G2

Lying in the Virginia Military Survey 4570, Monroe Township, Logan County, Ohio.

Being out of the Countrytyme Grove City, Ltd, 15.160 acre tract as deeded and described in Official Record 401, Page 842, Exhibit C of the Logan County Records of Deeds and being more particularly described as follows:

Beginning at a 1/2 inch iron rod found at the intersection of center-lines of Township Road 29 and Township Road 163.

THENCE, with the center-line of Township Road 163 (60 feet wide), S 37° -59'-33" W, a distance of 403.67 feet to a 1/2 inch iron rod found at Point of Intersection Station 83 + 34.5 (Logan County Engineer's F.B. 518, Pg. 48).

THENCE, with the center-line of Township Road 163, S 41°-14'-00" W, a distance of 648.83 feet to a MAG nail set.

THENCE, with the northeasterly line of the Countrytyme Grove City, Ltd, 5.000 acre tract, (O.R. 401, Pg. 842, Exhibit G), N 42°-01'-48" W, a distance of 714.55 feet to a 5/8 inch iron rod set at the TRUE POINT OF BEGINNING, passing a 5/8 inch iron rod set at 30.21 feet.

THENCE, with the northwesterly line of the said 5.000 acre tract, S 41°-14'-00" W, a distance of 306.95 feet to a 5/8 inch iron rod set.

THENCE, N 42°-01'-48" W, a distance of 551.70 feet to a 5/8 inch iron rod set.

THENCE, with the southeasterly line of the Wilma Dougherty 10.00 acre tract, (O.R. 9, Pg. 944, Tract I), N 27°-53'-53" E, a distance of 239.50 feet to a 3/4 inch iron rod found.

THENCE, with the southerly lines of the Countrytyme Grove City, Ltd, 5.000 acre tract, (O.R. 401, Pg. 842, Exhibit A) and 6.251 acre tract, (O.R. 401, Pg. 842, Exhibit B), S 62°-36'-27" E, a distance of 353.39 feet to a 5/8 inch iron rod set, passing a 5/8 inch iron rod set at 11.88 feet.

THENCE, S 32°-36'-19" E, a distance of 270.70 feet to the point of beginning.

Containing 4.099 acres.

The basis for bearings is the center-line of Township Road 163 west of Station 83+34.5 being S 41°-14'-00" W, and all other bearings are from angles and distances measured in a field survey by Lee Surveying and Mapping Co., Inc. on December 15, 1998, and March 22, 1999.

Description prepared by:

Jeffrey I 266 Professional Surveyor 6359

March 22, 1999









Land Surveys • Topography • Subdivisions • Construction Layout

117 N. Madriver Street Bellefontaine OH 43311 Phone: (937) 593-7335 Fax: (937) 593-7444

HENRY FARMS 3.600 ACRE TRACT TRACT H2

Lying in the Virginia Military Survey 4570, Monroe Township, Logan County, Ohio.

Being out of the Countrytyme Grove City, Ltd, 15.160 acre tract as deeded and described in Official Record 401, Page 842, Exhibit C of the Logan County Records of Deeds and being more particularly described as follows:

Beginning at a 1/2 inch iron rod found at the intersection of center-lines of Township Road 29 and Township Road 163.

THENCE, with the center-line of Township Road 163 (60 feet wide), S 37° -59'-33" W, a distance of 403.67 feet to a 1/2 inch iron rod found at Point of Intersection Station 83 + 34.5 (Logan County Engineer's F.B. 518, Pg. 48).

THENCE, with the center-line of Township Road 163, S 41°-14'-00" W, a distance of 955.78 feet to a MAG nail set.

THENCE, with the northeasterly line of the Countrytyme Grove City, Ltd, 5.002 acre tract, (O.R. 401, Pg. 842, Exhibit H), N 42°-01'-48" W, a distance of 714.55 feet to a 5/8 inch iron rod set at the TRUE POINT OF BEGINNING.

THENCE, with the northwesterly line of the said 5.002 acre tract, S 41°-14'-00" W, a distance of 307.26 feet to a 5/8 inch iron rod set.

THENCE, N 42°-01'-48" W, a distance of 476.24 feet to a 5/8 inch iron rod set.

THENCE, with the southeasterly line of the Wilma Dougherty 10.00 acre tract, (O.R. 9, Pg. 944, Tract I), N 27°-53'-53" E, a distance of 324.87 feet to a 5/8 inch iron rod set.

THENCE, S 42°-01'-48" E, a distance of 551.70 feet to the point of beginning.

Containing 3.600 acres.

The basis for bearings is the center-line of Township Road 163 west of Station 83+34.5 being S 41°-14'-00" W, and all other bearings are from angles and distances measured in a field survey by Lee Surveying and Mapping Co., Inc. on December 15, 1998, and March 22, 1999.

Description prepared by:

Jeffrey Les Professional Surveyor 6359

March 22, 1999







Land Surveys . Topography . Subdivisions . Construction Layout

117 N. Madriver Street Bellefontaine OH 43311 Phone: (937) 593-7335 Fax: (937) 593-7444

HENRY FARMS 3.084 ACRE TRACT TRACT J2

Lying in the Virginia Military Survey 4570, Monroe Township, Logan County, Ohio.

Being out of the Countrytyme Grove City, Ltd, 15.160 acre tract as deeded and described in Official Record 401, Page 842, Exhibit C of the Logan County Records of Deeds and being more particularly described as follows:

Beginning at a 1/2 inch iron rod found at the intersection of center-lines of Township Road 29 and Township Road 163.

THENCE, with the center-line of Township Road 163 (60 feet wide), S 37° -59'-33" W, a distance of 403.67 feet to a 1/2 inch iron rod found at Point of Intersection Station 83 + 34.5 (Logan County Engineer's F.B. 518, Pg. 48).

THENCE, with the center-line of Township Road 163, S 41°-14'-00" W, a distance of 1096.31 feet to a 1/2 inch iron rod found at Point of Intersection Station 72+37.5 (Logan County Engineer's F.B. 518, Pg. 48).

THENCE, with the center-line of Township Road 163, S 41°-50'-32" W, a distance of 166.53 feet to a MAG nail set.

THENCE, with the northeasterly line of the Countrytyme Grove City Ltd. 5.002 acre tract, (O.R. 401, Pg. 842, Exhibit I), N 42°-01'-48" W, a distance of 712.77 feet to a 5/8 inch iron rod set at the TRUE POINT OF BEGINNING, passing a 5/8 inch iron rod set at 30.17 feet.

THENCE, with the northwesterly line of the said 5.002 acre tract, S 41 $^{\circ}$ -14'-00" W, a distance of 308.54 feet to a 5/8 inch iron rod set.

THENCE, with the northeasterly line of the Ronald E. Hunsicker 5.21 acre tract, (Vol. 384, Pg. 706), N 42°-01'-48" W, a distance of 400.48 feet to a 3/4 inch iron rod found.

THENCE, with the southeasterly line of the Wilma Dougherty 10.00 acre tract, (O.R. 9, Pg. 944, Tract I), N 27°-53'-53" E, a distance of 326.22 feet to a 5/8 inch iron rod set.

THENCE, S 42°-01'-48" E, a distance of 476.24 feet to the point of beginning.

Containing 3.084 acres.

The basis for bearings is the center-line of Township Road 163 west of Station 83+34.5 being S 41°-14'-00" W, and all other bearings are from angles and distances measured in a field survey by Lee Surveying and Mapping Co., Inc. on December 15, 1998, and March 22, 1999.

Description prepared by:

Jettrey I. Lee

Professional Surveyor 6359

March 22, 1999

L-2689



5367 5D-4

