Lee Surveying and Mapping Co.



Farm Surveys . Lot Surveys . Topography . Subdivisions . Construction Layout

855 EAST SANDUSKY AVENUE BELLEFONTAINE, OHIO 43311

(513) 593-5780

CLAYTON M. LEE, P.S. JEFFREY I. LEE, P.S.

GODWIN 20.001 ACRE SURVEY

Lying in V.M.S. 8303 and V.M.S. 4957, Monroe Township, Logan County, Ohio. Being out of those lands in the name of Charles Godwin as deeded and described in Volume 339, Page 153 (Original 58.34 acres) and Volume 339, Page 157 (10.18 acres) of the Logan County Records of Deeds and being more particularly described as follows:

Beginning at a railroad spike found on the center-line of County Road 55, a distance of 519.47 feet, northerly, with said center-line from a corner stone found at the south line of said V.M.S. 8303.

THENCE, with the said center-line of County Road 55, N 5°-00' E, a distance of 488.82 feet to a railroad spike (Set).

THENCE, S 82°-02'-35" E, a distance of 1534.06 feet to a 5/8" iron rod set on the north line of the aforesaid 10.18 acre tract.

THENCE, through the said 10.18 acre tract, S 25°-03'-15" E, a distance of 381.17 feet to a 5/8" iron rod set on the south line of the said 10.18 acres.

THENCE, with said south line, S $63^{\circ}-29^{\circ}-50^{\circ}$ W, a distance of 702.53 feet to a corner stone found marking the southwest corner of the said 10.18 acres.

THENCE, with the west line of said 10.18 acres, N 25°-03'-15" W, a distance of 378.72 feet to a 5/8" iron rod set at the northwest corner of said 10.18 acres on the south line of the grantor's said original 58.34 acres and being on the south line of V.M.S. 8303.

THENCE, with the said south line of V.M.S. 8303, S 64°-00'-55" W, a distance of 564.00 feet to a 5/8" iron rod found marking the southeast corner of the Watkins 3.98 acres (Volume 394, Page 826 and Volume 398, Page 264) the following 2 bearings and distances:

N $4^{\circ}-53'-40''$ E, 249.92 feet to a 5/8'' iron rod (found). N $85^{\circ}-00'-10"$ W, 450.29 feet to the point of beginning.

Containing 20.001 acres, of which 13.875 acres are out of the 10.18 acres in V.M.S. 8303 and 6.126 acres are out of the 10.18 acres in V.M.S. 4957.

This description prepared from an actual field survey. Basis for bearings: Center-line of County Road 55 (N 5°-00' E).

Prepared by:


Clayton/M. Lee

Registered Professional Surveyor No. 6181

May 5, 1987

INDEXED ON MAP

ORIGINAL STAMP IN GREEN

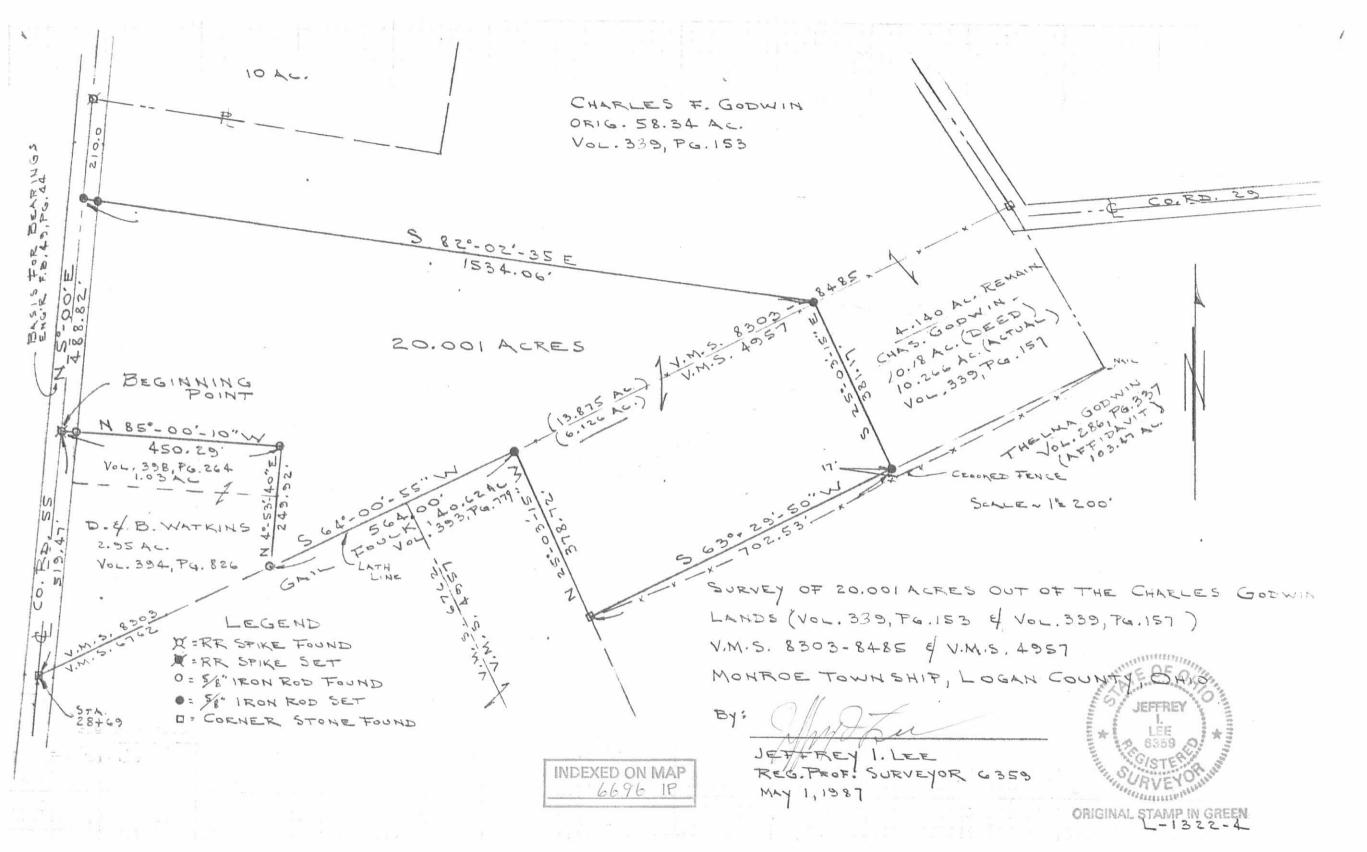

Recieved 3-25-81 OR C.R)

SURVEY FOR LAYNE MILLER 9.443 ACRES MARCH 12, 1991

The following described tract of land is situated in the State of Ohio, County of Logan, Township of Monroe, V.M.S. 8303-8485, being part of Layne E. and Barbara A. Miller's 20.001 acre tract described in official record 47, page 400, and being more particularly described as follows:

Beginning for reference at a PK nail found at the intersection of the centerline of County Road #55(C.R. #55) with the south line of V.M.S. 8303-8485 and the north line of V.M.S. 6762, said PK nail referenced as a stone at Station 28+69 in Logan County Engineer's F.B. 49, page 44;

thence North 5°00'00" East(bearing based on an assumed meridian with all other bearings indicated herein based on angles turned) 519.59 feet, following the centerline of C.R. #55, to a railroad spike found at the southwest corner of said 20.001 acre tract and at the northwest corner of Don W. and Bonnie L. Watkins' 1.03 acre tract described in deed volume 398, page 264, said railroad spike marking the place of beginning;

thence North 5°00'00" East 338.83 feet, continuing along the centerline of C.R. #55 and the west line of said 20.001 acre tract, to a railroad spike set;

thence North 86°43'00" East 460.03 feet, departing from the centerline of C.R. #55 and entering said 20.001 acretract, passing at 20.20 feet a 5/8" iron pin set, to a 5/8" iron pin set;

thence South 82°01'37" East 497.51 feet to a 5/8" iron pin set;

thence South 7°58"24" West 339.69 feet to a 5/8" iron pin found with cap marked "LEE P.S.6359" and being at a southerly corner of said 20.001 acre tract, at the northeast corner of Gail C. and Helen M. Foulk's original 40.62 acre tract described in deed volume 393, page 779, and being in the south line of V.M.S. 8303-8485 and the north line of V.M.S. 4957;

thence South 64°02'41" West 564.06 feet, following the south line of said 20.001 acre tract, the north line of said 40.62 acre tract, the south line of V.M.S. 8303-8485, the north line of V.M.S. 4957, and the north line of V.M.S. 6762, to a 5/8" iron pin found at a southerly corner of said 20.001 acre tract and at the southeast corner of Donald W. and Bonnie L. Watkins' 2.95 acre tract described in deed volume 394, page 826;

6696 2D-1

thence North 4°54'34" East 250.00 feet, following a segment of the west line of said 20.001 acre tract, the east line of said 2.95 acre tract, and the east line of Donald W. and Bonnie L. Watkins' 1.03 acre tract described in deed volume 398, page 264, to a 5/8" iron pin found;

thence North 84°59'28" West 450.34 feet, following the north line of said 1.03 acre tract and the south line of said 20.001 acre tract, passing at 430.34 feet a 5/8" iron pin found, to the place of beginning, containing 9.443 acres, more or less, and subject to all valid easements and restrictions of record.

Of the above described 9.443 acre tract, 0.156 acre is within the right of way of C.R. #55.

The above description was prepared from a field survey completed during March of 1991 by Paul R. Clapsaddle, Registered Surveyor #6140. Iron pins set are 5/8" by 30" reinforcing rods with caps marked "CLAPSADDLE, R.S. #6140."

ATTEST:

Paul R. Clapsaddle, Registered Surveyor #6140

19019 W. Darby Road Marysville, Ohio 43040

(513) 747-2599

PAUL R. GLAPSADDLE OF STERNING OF STERNING

INGRESS AND EGRESS EASEMENT 0.008 ACRES MARCH 12, 1991

The following described ingress and egress easement is situated in the State of Ohio, County of Logan, Township of Monroe, V.M.S. 8303-8485, being part of Layne E. and Barbara A. Miller's 20.001 acre tract described in official record 47, page 400, and being more particularly described as follows:

Beginning for reference at a PK nail found at the intersection of the centerline of County Road #55(C.R. #55) with the south line of V.M.S. 8303-8485 and the north line of V.M.S. 6762, said PK nail referenced as a stone at Station 28+69 in Logan County Engineer's F.B. 49, page 44;

thence North 5°00'00" East(bearing based on an assumed meridian with all other bearings indicated herein based on angles turned) 519.59 feet, following the centerline of C.R. #55, to a railroad spike found at the southwest corner of said 20.001 acre tract;

thence North 5°00'00" East 338.83 feet, continuing along the centerline of C.R. #55 and the west line of said 20.001 acre tract, to a railroad spike set and marking the place of beginning;


thence North 5°00'00" East 10.00 feet, continuing along the centerline of C.R. #55 and the west line of said 20.001 acre tract, to a point;

thence South 85°00'00" East 68.68 feet, departing from the centerline of C.R. #55 and entering said 20.001 acre tract, to a point;

thence South 86°43'00" West 69.41 feet, passing at 49.21 feet a 5/8" iron pin set, to the place of beginning, containing 0.008 acre, more or less, and subject to all valid easements and restrictions of record.

e description word during March of 1952
red Surveyor #6140. Iron property of the Surveyor #6140. Iron property of the Surveyor #6140. Iron property of the Surveyor #6140

Paul R. Clapsaddle, Registered Surveyor #6140
Paul R. Clapsaddle, Registered Surveyor #6140
Paul R. Clapsaddle, Registered Surv The above description was prepared from a field survey completed during March of 1991 by Paul R. Clapsaddle, Registered Surveyor #6140. Iron pins set are 5/8" by 30" reinforcing rods with caps marked "CLAPSADDLE, R.S. #6140."

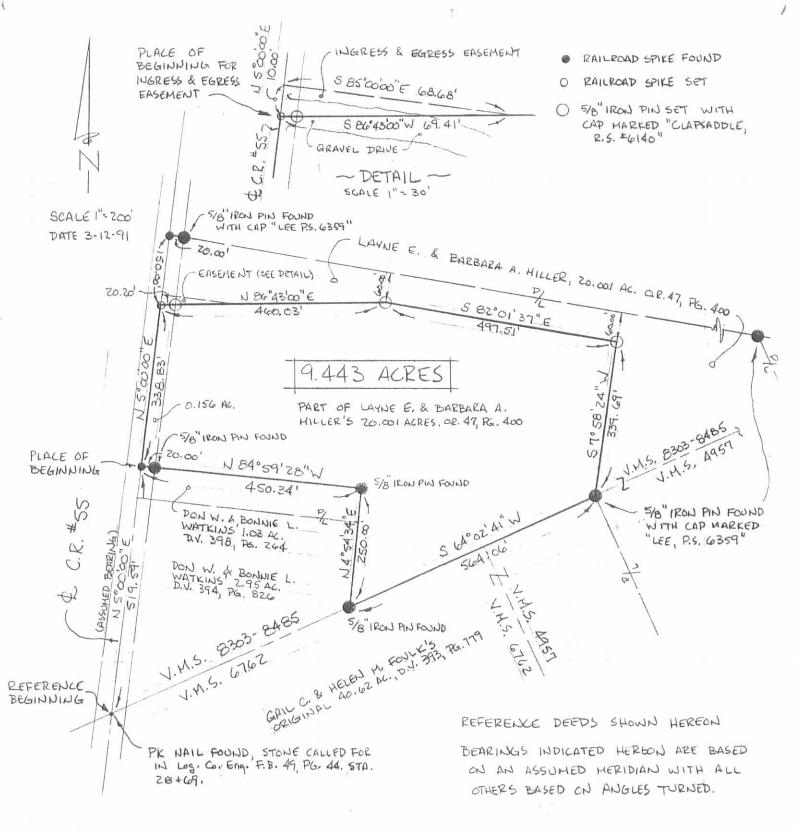

SURVEY FOR LAYNE MILLER

STATE OF OHIO, COUNTY OF LOGAN, TOWNSHIP OF HONROE, J.H.S. 8303-8485, BEING PART OF LAYNE E. & BARBARA A. HILLER'S ZODOI ACRE TRACT MANAGEMENT POR DE DE CONTRACTOR DE LA CONTRACTOR

DESCRIBED IN D.R. 47, PG. 400.

INDEXED ON MAP

I HEREBY CERTIFY THAT THIS PLAT WAS PREPARED FROM AN ACTUAL FIELD SURVEY AND THAT MONUMENTS WERE PLACED AS INDICATED

BAUL R. CLAPSABOLE, R.S. 6140 TORRE 1949 W. DARBY PD. PERSTER (S13) 747- 2599 WARYSVILLE, OHIO 43040

LESLIE H. GEESLIN

REGISTERED SURVEYOR NO 5248 P O. BOX 274

RUSHSYLVANIA, OHIO 43347

TELEPHONE; (513) 468-2793

MATKINS SURVEY

hovember, 1981

The following described real estate situated in the State of Chio, County of Logan, Township of Monroe, Virginia Military Survey 303-7435 and Leing Fore Fart-icularly described as follows:

Beginning at a stone in the centerline of Fownship Road 55 in the south line of V. M. S. 8303= 8485; thence with said T. R. 55 N. 5° 00' E. 419.45 feet to an iron bar; thence S. 85° 00' E. 450.58 feet to an iron bar; thence S. 5° 00' W. 150.00 feet to an iron bar in the south line of V. M. S. 8303-8485; thence with said south line S. 64° 07' 13" W. 525.00 feet to the place of beginning.

Containing 2.95 acres more or less.

The above described 2.95 acres being in the southwest corner of Charles F. Godwin's 53.34 acre tract as described in D. B. Vol. 339 Pg. 154.

Reference is hereby made to a plat of this survey on file with the Logan County Engineer.



R.R. SPK. FD. @ NW COR. @ N.E. COR. 12.15 Ac. 3 C 5.85°00'E. 450.58 2.95 Ac. WATKINS SURVEY V.M.S. 8303 - 8485 MONROE TOWNSHIP LEGEND: LOGAN COUNTY, OHIO A'= STONE FD. 5 CALE: 1"= 100' NOVEMBER, 1981 B= R.R. SPIKE SET C = 5/8" IRON BAR SET ANDENED ON MAP LESLIE H. GEESLIN RUSHSYLYANIA, OHIO

LESLIE H. GEESLIN

REGISTERED SURVEYOR NO. 5248

P O. BOX 274

RUSHSYLVANIA, OHIO 43347

TELEPHONE: (513) 468-2793

WATKINS SURVEY

November, 1982

The following described real estate situated in the State of Ohio, County of Logan, Township of Monroe, Virginia Military Survey 8303-9495 and being more particularly described as follows:

Commencing at a stone in the south line of VMS 8303-8485 and in the centerline of Township Road 55; thence with said centerline N. 5° 00° E. 419.45 feet
to an iron bar at the northwest corner of Donald Watkins' 2.95 acre tract, said
iron bar being the <u>beginning</u> point for this survey; thence with said centerline
N. 5° 00° E. 100.00 feet to an iron bar; thence S. 85° 00° E. 450.58 feet to
an iron bar, passing an iron bar at 20.00 feet; thence S. 5° 00° W. 100.00
feet to an iron bar at the northeast corner of said Watkins' 2.95 acre tract;
thence with said Watkins; north line N. 85° 00° W. 450.58 feet to the place of
beginning.

Containing 1.03 acres more or less.

6696) 4D

INDEXED ON MAP

S. 85° 00'E. 450.58' 1.03 Ac. N. 85° 00'IN 450.58' 50.00 DON WATKINS 2.75,70. INDEXED ON MAP 4) WATKINS SURVEY V.M.S. 8303-8485 MONROE TOWNSHIP LOGAN COUNTY, OHIO SCALE: 1"=100' LEGEND: NOVEMBER, 1982 A: STONE FD B=R.R. SPIKE C = 5/8" IRON BAR

1

IE H. GEESLIN

4-19-16

Lee Surveying and Mapping Co., Inc.



Land Surveys . Topography . Subdivisions . Construction Layout

117 N. Madriver St. Bellefontaine OH 43311



Phone: (937) 593-7335 Fax: (937) 593-7444 surveys@lsminc.us

BATTON 1.399ACRES

Lying in Virginia Military Survey 6762, Monroe Township, Logan County, Ohio.

Being out of the Michael F. Batton 5.336 acre tract as deeded and described in Official Record 873, Page 22 of the Logan County Records of Deeds and being more particularly described as follows:

Commencing on a screw found over a stone found on the north line of Virginia Military Survey 6762 at the intersection of the center-line of Township Road 55 at center-line station 28 + 69 (Logan County Engineer's Field Book 49, Page 44).

THENCE, with the center-line of Township Road 55 (40 feet wide), S 05°-00'-00"W, a distance of 329.31 feet to a MAG nail found at the TRUE POINT OF BEGINNING.

THENCE, with the south line of the Michael F. Batton 1.407 acre tract (O.R. 1181, Pg. 104), N 70°-15'-18"E, a distance of 183.53 feet to a 5/8 inch iron rod set, passing a 5/8 inch iron rod found at 22.02 feet.

THENCE, S $11^{\circ}-36'-48''$ E, a distance of 286.25 feet to a 5/8 inch iron rod set.

THENCE, with the north line of the Christopher C. Horne 0.908 acre tract (O.R. 1181, Pg. 102), S 76°-25'-12"W, a distance of 262.19 feet to a MAG nail found on the center-line of Township Road 55, passing a 5/8 inch iron rod found at 241.09 feet.

THENCE, with the center-line of Township Road 55, N 05°-00'-00"E, a distance of 281.02 feet to the point of beginning.

Containing 1.399 acres, of which 0.130 acre is within the highway right-of-way.

Property is subject to any and all previous easements and rights-of-way of record.

The basis for bearings is the center-line of Township Road 55, being S 05°-00'-00"W, and all other bearings are from angles and distances measured in a field survey by Lee Surveying and Mapping Co., Inc. on April 5, 2016

Description prepared by:

William K. Bruce Professional Surveyor 7437

April 6, 2016

7530216

INDEXED ON MAP 6696 5D

E OF


6

WILLIAM

BRUCE

GISTERY

ORIGINAL STAMP IN GREEN

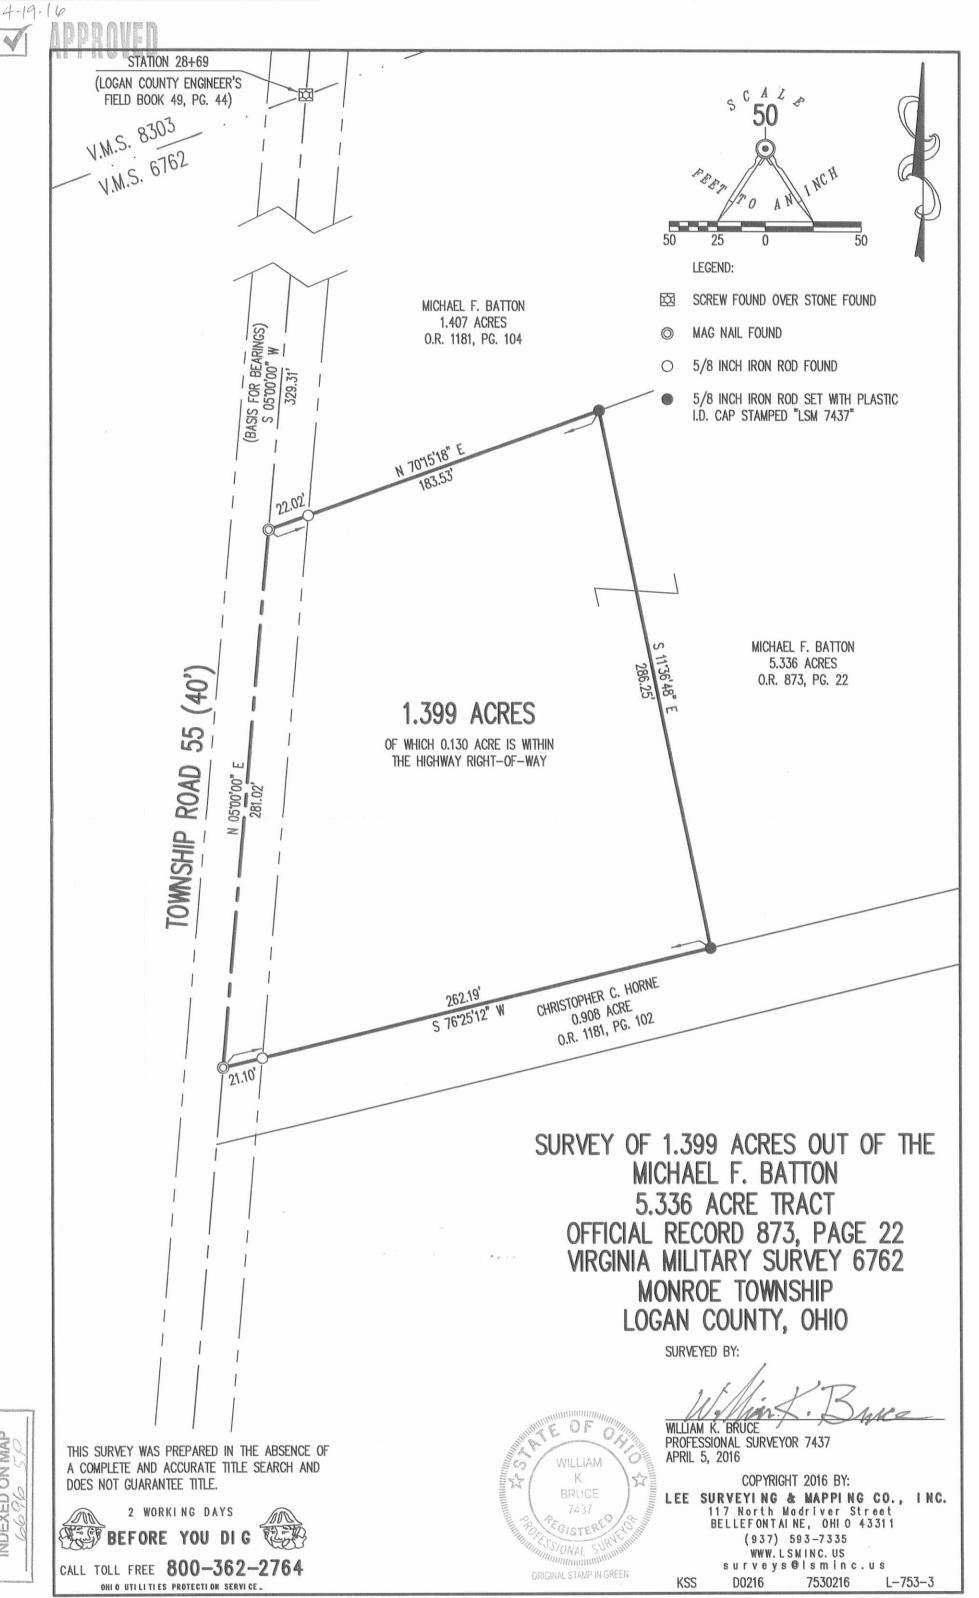

INDEXED ON MAP