


REV ID 11-14-01 SMY OK

Lee Surveying and Mapping Co., Inc.

Land Surveys • Topography • Subdivisions • Construction Layout

117 N. Madriver St.
Bellefontaine OH 43311

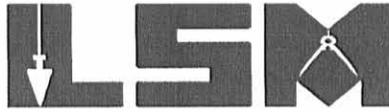

Phone: (937) 593-7335
Fax: (937) 593-7444

TOPAZ REAL ESTATE INC. 40.229 ACRES TRACT A

Lying in Virginia Military Survey 5092, Perry Township, Logan County, Ohio.

Being out of the Topaz Real Estate Inc. original 214.212 acre tract as deeded and described in Official Record 496, Page 718 of the Logan County Records of Deeds and being more particularly described as follows:

Beginning at a PK nail found at the intersection of the center-lines of Township Road 133 (60 feet wide) and County Highway 142 (60 feet wide).

THENCE, with the center-line of County Highway 142, N 9°-45'-00" E, a distance of 2674.39 feet to a 3/4 iron rod found.

THENCE, with the center-line of County Highway 142, N 9°-06'-40" E, a distance of 1423.96 feet to a MAG nail set at the TRUE POINT OF BEGINNING.

THENCE, with the center-line of County Highway 142, N 9°-06'-40" E, a distance of 21.51 feet to a railroad spike found.

THENCE, with the center-line of County Highway 142, N 8°-30'-52" E, a distance of 376.56 feet to a railroad spike found.

THENCE, with the lines of the Roger L. Goff 1.10 acre tract (O.R. 69, Pg. 60), the following two (2) courses:

N 74°-30'-18" E, a distance of 236.70 feet to a 5/8 inch iron rod set, passing a 5/8 inch rod set at 32.85 feet.

N 52°-36'-03" E, a distance of 122.48 feet to a 1 inch iron pipe found.

THENCE, with the east line of the said 1.10 acre tract, the east line of the Donald G. Kerns 1.30 acre tract (Vol. 380, Page 883), the Donald G. Kerns 1.53 acre tract (Vol. 406, Pg. 504), and the West Mansfield Corporation line, N 5°-06'-05" E, a distance of 449.19 feet to a 1 inch iron pipe found.

THENCE, with the south line of the West Mansfield Conservation Club 8.73 acre tract (Vol. 240, Pg. 517), S 87°-45'-45" E, a distance of 1019.59 feet to a 1 inch iron rod found.

THENCE, with the lines of the Village of West Mansfield, Ohio 54.000 acre tract (O.R. 248, Pg. 821) the following two (2) courses:

S 14°-46'-22" E, a distance of 692.88 feet to a 1 inch iron rod found.


S 83°-17'-57" E, a distance of 415.12 feet to a 3/4 inch iron rod found.

THENCE, with the west line of the Robert A. Van Winkle original 31.58 acre tract (Vol. 355, Pg. 186, Tract One), S 10°-36'-14" W, a distance of 668.46 feet to a 5/8 inch iron rod set.

THENCE, N 76°-40'-30" W, a distance of 1430.97 feet to a 3/4 inch iron pipe found.

THENCE, with the lines of the Wilma Jean Farrington 2.277 acre tract (O.R. 258, Pg. 839), the following four (4) courses:


N 7°-06'-50" E, a distance of 183.09 feet to a 3/4 inch iron pipe found.

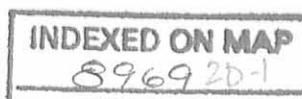

Lee Surveying and Mapping Co., Inc.

Land Surveys • Topography • Subdivisions • Construction Layout

117 N. Madriver St.
Bellefontaine OH 43311

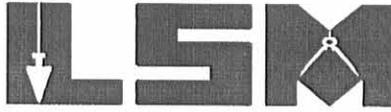

Phone: (937) 593-7335
Fax: (937) 593-7444

S 89°-27'-10" W , a distance of 148.06 feet to a 3/4 inch iron pipe found.

S 55°-33'-15" W, a distance of 189.92 feet to a 3/4 inch iron pipe found.

N 81°-46'-39" W, a distance of 237.26 feet to the point of beginning, passing a 3/4 inch iron pipe found at 207.26 feet.


Containing 40.229 acres of which 0.278 acre is in the highway right-of-way.

The basis for bearings is the center-line of County Highway 142, being N 9°-45'-00" E, at the point of beginning, and all other bearings are from angles and distances measured in a field survey by Lee Surveying and Mapping Co., Inc. on March 26, 2001 and November 5, 2001.


Description prepared by:



ORIGINAL STAMP IN GREEN

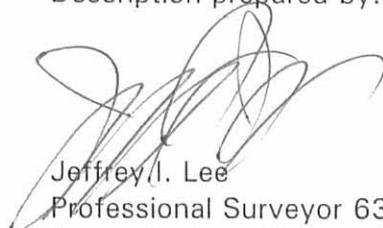
Jeffrey I. Lee
Professional Surveyor 6359
November 5, 2001

L-3116

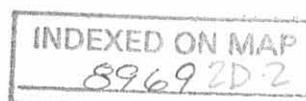

REC'D 11-14-01 SML
Lee Surveying and Mapping Co., Inc.

Land Surveys • Topography • Subdivisions • Construction Layout

117 N. Madriver St.
Bellefontaine OH 43311



Phone: (937) 593-7335
Fax: (937) 593-7444

**TOPAZ REAL ESTATE INC.
44.000 ACRES
TRACT B**

Lying in Virginia Military Survey 5092, Perry Township, Logan County, Ohio.

Being out of the Topaz Real Estate Inc. original 214.212 acre tract as deeded and described in Official Record 496, Page 718 of the Logan County Records of Deeds and being more particularly described as follows:

Beginning at a PK nail found at the intersection of the center-lines of Township Road 133 (60 feet wide) and County Highway 142 (60 feet wide).

THENCE, with the center-line of County Highway 142, N 9°-45'-00" E, a distance of 2674.39 feet to a 3/4 iron rod found.

THENCE, with the center-line of County Highway 142, N 9°-06'-40" E, a distance of 333.02 feet to a MAG nail set at the TRUE POINT OF BEGINNING.

THENCE, with the center-line of County Highway 142, N 9°-06'-40" E, a distance of 889.66 feet to a railroad spike found.

THENCE, with the lines of the Wilma Jean Farrington 2.277 acre tract (O.R. 258, Pg. 839), the following three (3) courses:

S 80°-46'-05" E, a distance of 208.98 feet to a 3/4 inch iron pipe found, passing a 3/4 inch iron pipe found at 30.00 feet.

N 56°-04'-52" E, a distance of 239.17 feet to a 3/4 inch iron pipe found.

S 86°-37'-20" E, a distance of 144.12 feet to a 3/4 inch iron pipe found.

THENCE, S 76°-40'-30" E, a distance of 1430.97 feet to a 5/8 inch iron rod set.

THENCE, with the west line of the Robert A. Van Winkle original 31.58 acre tract (Vol. 355, Pg. 186, Tract One), S 10°-36'-14" W, a distance of 652.12 feet to a 3/4 inch iron rod found.

THENCE, S 49°-31'-11" W, a distance of 427.66 feet to a 5/8 inch iron rod set.

THENCE, N 80°-20'-29" W, a distance of 1660.18 feet to a the point of beginning, passing a 5/8 inch iron rod set at 1630.18 feet.

Containing 44.000 acres of which 0.613 acre is in the highway right-of-way.

The basis for bearings is the center-line of County Highway 142 being N 9°-45'-00" E, at the point of beginning, and all other bearings are from angles and distances measured in a field survey by Lee Surveying and Mapping Co., Inc. on March 26, 2001 and November 5, 2001.


Description prepared by:



ORIGINAL STAMP IN GREEN


Jeffrey I. Lee
Professional Surveyor 6359
November 5, 2001

L-3116

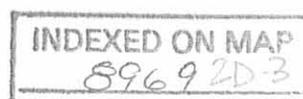

REC'D 11-14-01 SMM OK
Lee Surveying and Mapping Co., Inc.

Land Surveys • Topography • Subdivisions • Construction Layout

117 N. Madriver St.
Bellefontaine OH 43311



Phone: (937) 593-7335
Fax: (937) 593-7444

**TOPAZ REAL ESTATE INC.
19.250 ACRES
TRACT C**

Lying in Virginia Military Survey 5092, Perry Township, Logan County, Ohio.

Being out of the Topaz Real Estate Inc. original 214.212 acre tract as deeded and described in Official Record 496, Page 718 of the Logan County Records of Deeds and being more particularly described as follows:

Beginning at a PK nail found at the intersection of the center-lines of Township Road 133 (60 feet wide) and County Highway 142 (60 feet wide).

THENCE, with the center-line of County Highway 142, N 9°-45'-00" E, a distance of 2436.47 feet to a MAG nail set at the TRUE POINT OF BEGINNING.

THENCE, with the center-line of County Highway 142, N 9°-45'-00" E, a distance of 237.92 feet to a 3/4 iron rod found.

THENCE, with the center-line of County Highway 142, N 9°-06'-40" E, a distance of 333.02 feet to a MAG nail set.

THENCE, S 80°-20'-29" E, a distance of 1660.18 feet to a 5/8 inch iron rod set, passing a 5/8 inch iron rod set at 30.00 feet.

THENCE, S 49°-31'-11" W, a distance of 268.94 feet to a 5/8 inch iron rod set.

THENCE, S 32°-06'-31" W, a distance of 394.37 feet to a 5/8 inch iron rod set.

THENCE, N 80°-20'-29" W, a distance of 1334.40 feet to the point of beginning, passing a 5/8 inch iron rod set at 1304.40 feet.

Containing 19.250 acres of which 0.393 acre is in the highway right-of-way.

The basis for bearings is the center-line of County Highway 142 being N 9°-45'-00" E, at the point of beginning, and all other bearings are from angles and distances measured in a field survey by Lee Surveying and Mapping Co., Inc. on March 26, 2001 and November 5, 2001.

Description prepared by:




ORIGINAL STAMP IN GREEN

A handwritten signature in black ink, appearing to read 'Jeffrey I. Lee'.

Jeffrey I. Lee
Professional Surveyor 6359
November 5, 2001

L-3116

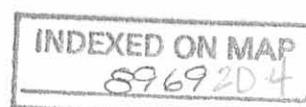


REC'D 11-14-01 SMM OK

Lee Surveying and Mapping Co., Inc.

Land Surveys • Topography • Subdivisions • Construction Layout

117 N. Madriver St.
Bellefontaine OH 43311

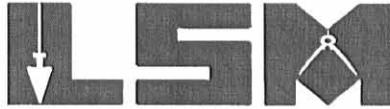

Phone: (937) 593-7335
Fax: (937) 593-7444

TOPAZ REAL ESTATE INC. 13.750 ACRES TRACT D

Lying in Virginia Military Survey 5092, Perry Township, Logan County, Ohio.

Being out of the Topaz Real Estate Inc. original 214.212 acre tract as deeded and described in Official Record 496, Page 718 of the Logan County Records of Deeds and being more particularly described as follows:

Beginning at a PK nail found at the intersection of the center-lines of Township Road 133 (60 feet wide) and County Highway 142 (60 feet wide).

THENCE, with the center-line of County Highway 142, N 9°-45'-00" E, a distance of 1951.32 feet to a MAG nail set at the TRUE POINT OF BEGINNING.

THENCE, with the center-line of County Highway 142, N 9°-45'-00" E, a distance of 485.15 feet to a MAG nail set.

THENCE, S 80°-20'-29" E, a distance of 1334.40 feet to a 5/8 inch iron rod set, passing a 5/8 inch iron rod set at 30.00 feet.

THENCE, S 32°-06'-31" W, a distance of 524.94 feet to a 5/8 inch iron rod set.

THENCE, N 80°-20'-29" W, a distance of 1134.72 feet to the point of beginning, passing a 5/8 inch iron rod set at 1104.72 feet.

Containing 13.750 acres of which 0.334 acre is in the highway right-of-way.

The basis for bearings is the center-line of County Highway 142 being N 9°-45'-00" E, at the point of beginning, and all other bearings are from angles and distances measured in a field survey by Lee Surveying and Mapping Co., Inc. on March 26, 2001 and November 5, 2001.




ORIGINAL STAMP IN GREEN

Description prepared by:

Jeffrey I. Lee
Professional Surveyor 6359
November 5, 2001

L-3116

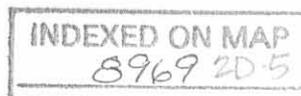

REC'D 11-14-01 SMM OK

Lee Surveying and Mapping Co., Inc.

Land Surveys • Topography • Subdivisions • Construction Layout

117 N. Madriver St.
Bellefontaine OH 43311



Phone: (937) 593-7335
Fax: (937) 593-7444

**TOPAZ REAL ESTATE INC.
9.180 ACRES
TRACT E**

Lying in Virginia Military Survey 5092, Perry Township, Logan County, Ohio.

Being out of the Topaz Real Estate Inc. original 214.212 acre tract as deeded and described in Official Record 496, Page 718 of the Logan County Records of Deeds and being more particularly described as follows:

Beginning at a PK nail found at the intersection of the center-lines of Township Road 133 (60 feet wide) and County Highway 142 (60 feet wide).

THENCE, with the center-line of County Highway 142, N 9°-45'-00" E, a distance of 1572.95 feet to a MAG nail set at the TRUE POINT OF BEGINNING.

THENCE, with the center-line of County Highway 142, N 9°-45'-00" E, a distance of 378.37 feet to a MAG nail set.

THENCE, S 80°-20'-29" E, a distance of 1134.72 feet to a 5/8 inch iron rod set, passing a 5/8 inch iron rod set at 30.00 feet.

THENCE, S 32°-06'-31" W, a distance of 409.40 feet to a 5/8 inch iron rod set.

THENCE, N 80°-20'-29" W, a distance of 978.98 feet to the point of beginning, passing a 5/8 inch iron rod set at 948.98 feet.

Containing 9.180 acres of which 0.261 acre is in the highway right-of-way.

The basis for bearings is the center-line of County Highway 142 being N 9°-45'-00" E, at the point of beginning, and all other bearings are from angles and distances measured in a field survey by Lee Surveying and Mapping Co., Inc. on March 26, 2001 and November 5, 2001.




ORIGINAL STAMP IN GREEN

Description prepared by:

A handwritten signature in black ink, appearing to read 'Jeffrey I. Lee', written over a faint background.

Jeffrey I. Lee
Professional Surveyor 6359
November 5, 2001

L-3116

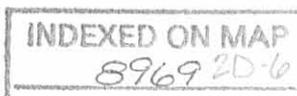


REC'D 11-14-01 SML OK

Lee Surveying and Mapping Co., Inc.

Land Surveys • Topography • Subdivisions • Construction Layout

117 N. Madriver St.
Bellefontaine OH 43311

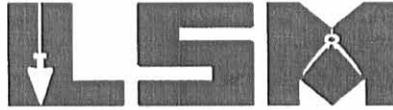

Phone: (937) 593-7335
Fax: (937) 593-7444

TOPAZ REAL ESTATE INC. 6.500 ACRES TRACT F

Lying in Virginia Military Survey 5092, Perry Township, Logan County, Ohio.

Being out of the Topaz Real Estate Inc. original 214.212 acre tract as deeded and described in Official Record 496, Page 718 of the Logan County Records of Deeds and being more particularly described as follows:

Beginning at a PK nail found at the intersection of the center-lines of Township Road 133 (60 feet wide) and County Highway 142 (60 feet wide).

THENCE, with the center-line of County Highway 142, N 9°-45'-00" E, a distance of 1263.62 feet to a MAG nail set at the TRUE POINT OF BEGINNING.

THENCE, with the center-line of County Highway 142, N 9°-45'-00" E, a distance of 309.33 feet to a MAG nail set.

THENCE, S 80°-20'-29" E, a distance of 978.98 feet to a 5/8 inch iron rod set, passing a 5/8 inch iron rod set at 30.00 feet.

THENCE, S 32°-06'-31" W, a distance of 334.70 feet to a 5/8 inch iron rod set.

THENCE, N 80°-20'-29" W, a distance of 851.66 feet to the point of beginning, passing a 5/8 inch iron rod set at 821.66 feet.


Containing 6.500 acres of which 0.213 acre is in the highway right-of-way.

The basis for bearings is the center-line of County Highway 142 being N 9°-45'-00" E, at the point of beginning, and all other bearings are from angles and distances measured in a field survey by Lee Surveying and Mapping Co., Inc. on March 26, 2001 and November 5, 2001.


Description prepared by:



ORIGINAL STAMP IN GREEN

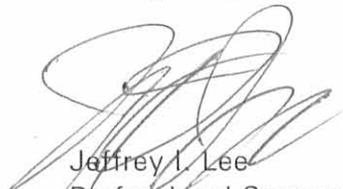
Jeffrey I. Lee
Professional Surveyor 6359
November 5, 2001

L-3116

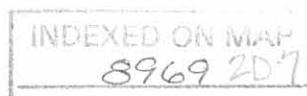


REC'D 11-14-01 SML OK

Lee Surveying and Mapping Co., Inc.

Land Surveys • Topography • Subdivisions • Construction Layout

117 N. Madriver St.
Bellefontaine OH 43311

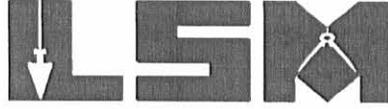

Phone: (937) 593-7335
Fax: (937) 593-7444

TOPAZ REAL ESTATE INC. 5.500 ACRES TRACT G

Lying in Virginia Military Survey 5092, Perry Township, Logan County, Ohio.

Being out of the Topaz Real Estate Inc. original 214.212 acre tract as deeded and described in Official Record 496, Page 718 of the Logan County Records of Deeds and being more particularly described as follows:

Beginning at a PK nail found at the intersection of the center-lines of Township Road 133 (60 feet wide) and County Highway 142 (60 feet wide).

THENCE, with the center-line of County Highway 142, N 9°-45'-00" E, a distance of 960.04 feet to a MAG nail set at the TRUE POINT OF BEGINNING.

THENCE, with the center-line of County Highway 142, N 9°-45'-00" E, a distance of 303.58 feet to a MAG nail set.

THENCE, S 80°-20'-29" E, a distance of 851.66 feet to a 5/8 inch iron rod set, passing a 5/8 inch iron rod set at 30.00 feet.

THENCE, S 32°-06'-31" W, a distance of 328.47 feet to a 5/8 inch iron rod set.

THENCE, N 80°-20'-29" W, a distance of 726.71 feet to the point of beginning, passing a 5/8 inch iron rod set at 696.71 feet.

Containing 5.500 acres of which 0.209 acre is in the highway right-of-way.

The basis for bearings is the center-line of County Highway 142 being N 9°-45'-00" E, at the point of beginning, and all other bearings are from angles and distances measured in a field survey by Lee Surveying and Mapping Co., Inc. on March 26, 2001 and November 5, 2001.


Description prepared by:



ORIGINAL STAMP IN GREEN

Jeffrey I. Lee
Professional Surveyor 6359
November 5, 2001

L-3116

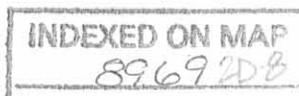

REC'D 11-14-01 SML OK

Lee Surveying and Mapping Co., Inc.

Land Surveys • Topography • Subdivisions • Construction Layout

117 N. Madriver St.
Bellefontaine OH 43311



Phone: (937) 593-7335
Fax: (937) 593-7444

TOPAZ REAL ESTATE INC. 5.001 ACRES TRACT H

Lying in Virginia Military Survey 5092, Perry Township, Logan County, Ohio.

Being out of the Topaz Real Estate Inc. original 214.212 acre tract as deeded and described in Official Record 496, Page 718 of the Logan County Records of Deeds and being more particularly described as follows:

Beginning at a PK nail found at the intersection of the center-lines of Township Road 133 (60 feet wide) and County Highway 142 (60 feet wide).

THENCE, with the center-line of County Highway 142, N 9°-45'-00" E, a distance of 662.97 feet to a MAG nail set at the TRUE POINT OF BEGINNING.

THENCE, with the center-line of County Highway 142, N 9°-45'-00" E, a distance of 297.07 feet to a MAG nail set.

THENCE, S 80°-20'-29" E, a distance of 726.71 feet to a 5/8 inch iron rod set, passing a 5/8 inch iron rod set at 30.00 feet.

THENCE, S 7°-12'-32" W, a distance of 297.34 feet to a 5/8 inch iron rod set.

THENCE, N 80°-20'-29" W, a distance of 739.89 feet to the point of beginning, passing a 5/8 inch iron rod set at 709.89 feet.

Containing 5.001 acres of which 0.205 acre is in the highway right-of-way.

The basis for bearings is the center-line of County Highway 142 being N 9°-45'-00" E, at the point of beginning, and all other bearings are from angles and distances measured in a field survey by Lee Surveying and Mapping Co., Inc. on March 26, 2001 and November 5, 2001.


Description prepared by:

A handwritten signature in black ink, appearing to read 'Jeffrey I. Lee', is written over a circular stamp.

Jeffrey I. Lee
Professional Surveyor 6359
November 5, 2001



L-3116

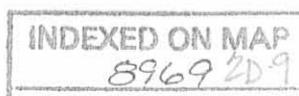


REVID 11-14-01 SMM OK

Lee Surveying and Mapping Co., Inc.

Land Surveys • Topography • Subdivisions • Construction Layout

117 N. Madriver St.
Bellefontaine OH 43311

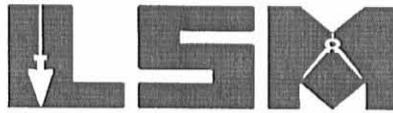

Phone: (937) 593-7335
Fax: (937) 593-7444

TOPAZ REAL ESTATE INC. 6.000 ACRES TRACT J

Lying in Virginia Military Survey 5092, Perry Township, Logan County, Ohio.

Being out of the Topaz Real Estate Inc. original 214.212 acre tract as deeded and described in Official Record 496, Page 718 of the Logan County Records of Deeds and being more particularly described as follows:

Beginning at a PK nail found at the intersection of the center-lines of Township Road 133 (60 feet wide) and County Highway 142 (60 feet wide).

THENCE, with the center-line of County Highway 142, N 9°-45'-00" E, a distance of 15.00 feet to a MAG nail set at the TRUE POINT OF BEGINNING.

THENCE, with the center-line of County Highway 142, N 9°-45'-00" E, a distance of 647.97 feet to a MAG nail set.

THENCE, S 80°-20'-29" E, a distance of 403.35 feet to a 5/8 inch iron rod set, passing a 5/8 inch iron rod set at 30.00 feet.

THENCE, S 9°-45'-00" W, a distance of 647.97 feet to a 5/8 inch iron rod set, passing a 5/8 inch iron rod set at 632.97 feet.

THENCE, 15.00 feet north of and parallel to the center-line of Township Road 133, N 80°-20'-29" W, a distance of 403.35 feet to the point of beginning.

Containing 6.000 acres of which 0.575 acre is in the highway right-of-way.

The basis for bearings is the center-line of County Highway 142 being N 9°-45'-00" E, at the point of beginning, and all other bearings are from angles and distances measured in a field survey by Lee Surveying and Mapping Co., Inc. on March 26, 2001 and November 5, 2001.

Description prepared by:




ORIGINAL STAMP IN GREEN

A handwritten signature in black ink, appearing to read 'Jeffrey I. Lee'.

Jeffrey I. Lee
Professional Surveyor 6359
November 5, 2001

L-3116

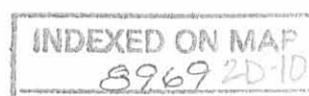

RECID 11-14-01 SMY OK

Lee Surveying and Mapping Co., Inc.

Land Surveys • Topography • Subdivisions • Construction Layout

117 N. Madriver St.
Bellefontaine OH 43311



Phone: (937) 593-7335
Fax: (937) 593-7444

TOPAZ REAL ESTATE INC. 5.220 ACRES TRACT K

Lying in Virginia Military Survey 5092, Perry Township, Logan County, Ohio.

Being out of the Topaz Real Estate Inc. original 214.212 acre tract as deeded and described in Official Record 496, Page 718 of the Logan County Records of Deeds and being more particularly described as follows:

Beginning at a PK nail found at the intersection of the center-lines of Township Road 133 (60 feet wide) and County Highway 142 (60 feet wide).

THENCE, with the center-line of County Highway 142, N 9°-45'-00" E, a distance of 15.00 feet to a MAG nail set.

THENCE, 15.00 feet north of and parallel to the center-line of Township Road 133, S 80°-20'-29" E, a distance of 403.35 feet to a 5/8 inch iron rod set at the TRUE POINT OF BEGINNING.

THENCE, N 9°-45'-00" E, a distance of 647.97 feet to a 5/8 inch iron rod set, passing a 5/8 inch iron rod set at 15.00 feet.

THENCE, S 80°-20'-29" E, a distance of 336.54 feet to a 5/8 inch iron rod set.

THENCE, with the west line extended and the west line of the Daylay Egg Farm, Inc. 8.016 acre tract (O.R. 333, Pg. 298), S 7°-12'-32" W, a distance of 648.56 feet to a 3/4 inch iron pipe found, passing a 3/4 inch iron pipe found at 633.56 feet.

THENCE, 15.00 feet north of and parallel to the center-line of Township Road 133, N 80°-20'-29" W, a distance of 365.29 feet to the point of beginning.

Containing 5.220 acres of which 0.126 acre is in the highway right-of-way.

The basis for bearings is the center-line of County Highway 142 being N 9°-45'-00" E, at the point of beginning, and all other bearings are from angles and distances measured in a field survey by Lee Surveying and Mapping Co., Inc. on March 26, 2001 and November 5, 2001.


Description prepared by:


Jeffrey I. Lee
Professional Surveyor 6359
November 5, 2001



ORIGINAL STAMP IN GREEN

L-3116

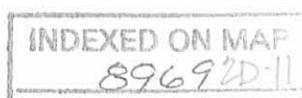


REC'D 11-14-01 SMM OK

Lee Surveying and Mapping Co., Inc.

Land Surveys • Topography • Subdivisions • Construction Layout

117 N. Madriver St.
Bellefontaine OH 43311

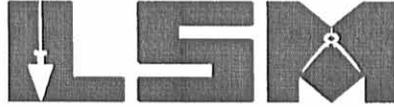

Phone: (937) 593-7335
Fax: (937) 593-7444

TOPAZ REAL ESTATE INC. 8.250 ACRES TRACT L

Lying in Virginia Military Survey 5092, Perry Township, Logan County, Ohio.

Being out of the Topaz Real Estate Inc. original 214.212 acre tract as deeded and described in Official Record 496, Page 718 of the Logan County Records of Deeds and being more particularly described as follows:

Beginning at a PK nail found at the intersection of the center-lines of Township Road 133 (60 feet wide) and County Highway 142 (60 feet wide).

THENCE, with the center-line of County Highway 142, N 9°-45'-00" E, a distance of 15.00 feet to a MAG nail set.

THENCE, 15.00 feet north of and parallel to the center-line of Township Road 133 and with the south line of the aforesaid 214.212 acre tract and the south line of the Daylay Egg Farm, Inc. 8.016 acre tract (O.R. 333, Pg. 298), S 80°-20'-29" E, a distance of 1300.22 feet to a 3/4 inch iron pipe found.

THENCE, with the center-line extended and the center-line of Township Road 133, N 32°-56'-38" E, a distance of 439.62 feet to a P.K. nail found.

THENCE, with the center-line of Township Road 133, N 32°-08'-08" E, a distance of 125.48 feet to a railroad spike found at the TRUE POINT OF BEGINNING.

THENCE, with the lines of the said 8.016 acre tract, the following five (5) courses:

N 57°-52'-21" W, a distance of 150.02 feet to a 3/4 inch iron pipe found, passing a 3/4 inch iron pipe found at 30.00 feet;

N 86°-46'-27" W, a distance of 129.45 feet to a 3/4 inch iron pipe found;

N 69°-02'-12" W, a distance of 130.69 feet to a 3/4 inch iron pipe found;

S 59°-41'-51" W, a distance of 167.07 feet to a 3/4 inch iron pipe found;

N 81°-17'-23" W, a distance of 250.29 feet to a 3/4 inch iron pipe found.

THENCE, N 7°-12'-32" E, a distance of 468.70 feet to a 5/8 inch iron rod set.

THENCE, N 32°-06'-31" E, a distance of 182.28 feet to a 5/8 inch iron rod set.

THENCE, S 57°-53'-29" E, a distance of 896.01 feet to a MAG nail set, passing a 5/8 inch iron rod set at 866.01 feet.

THENCE, with the center-line of Township Road 133, S 32°-06'-31" W, a distance of 272.21 feet to the point of beginning.

Containing 8.250 acres of which 0.187 acre is in the highway right-of-way.

The basis for bearings is the center-line of County Highway 142 being N 9°-45'-00" E, at the point of beginning, and all other bearings are from angles and distances measured in a field survey by Lee Surveying and Mapping Co., Inc. on March 26, 2001 and November 5, 2001.




ORIGINAL STAMP IN GREEN

Description prepared by:

A handwritten signature in black ink, appearing to read 'Jeffrey I. Lee'.

Jeffrey I. Lee
Professional Surveyor 6359
November 5, 2001

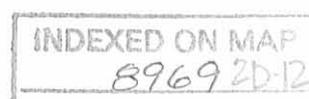

L-3116

REC'D 11-14-01 SMM OK

Lee Surveying and Mapping Co., Inc.

Land Surveys • Topography • Subdivisions • Construction Layout

117 N. Madriver St.
Bellefontaine OH 43311



Phone: (937) 593-7335
Fax: (937) 593-7444

TOPAZ REAL ESTATE INC. 6.200 ACRES TRACT M

Lying in Virginia Military Survey 5092, Perry Township, Logan County, Ohio.

Being out of the Topaz Real Estate Inc. original 214.212 acre tract as deeded and described in Official Record 496, Page 718 of the Logan County Records of Deeds and being more particularly described as follows:

Beginning at a PK nail found at the intersection of the center-lines of Township Road 133 (60 feet wide) and County Highway 142 (60 feet wide).

THENCE, with the center-line of County Highway 142, N 9°-45'-00" E, a distance of 15.00 feet to a MAG nail set.

THENCE, 15.00 feet north of and parallel to the center-line of Township Road 133 and with the south line of the aforesaid 214.212 acre tract and the south line of the Daylay Egg Farm, Inc. 8.016 acre tract (O.R. 333, Pg. 298), S 80°-20'-29" E, a distance of 1300.22 feet to a 3/4 inch iron pipe found.

THENCE, with the center-line extended and the center-line of Township Road 133, N 32°-56'-38" E, a distance of 439.62 feet to a P.K. nail found.

THENCE, with the center-line of Township Road 133, N 32°-08'-08" E, a distance of 125.48 feet to a railroad spike found.

THENCE, with the center-line of Township Road 133, N 32°-06'-31" E, a distance of 272.21 feet to a MAG nail set at the TRUE POINT OF BEGINNING.

THENCE, N 57°-53'-29" W, a distance of 896.01 feet to a 5/8 inch iron rod set, passing a 5/8 inch iron rod set at 30.00 feet.

THENCE, N 32°-06'-31" E, a distance of 301.41 feet to a 5/8 inch iron rod set.

THENCE, S 57°-53'-29" E, a distance of 896.01 feet to a MAG nail set, passing a 5/8 inch iron rod set at 866.01 feet.

THENCE, with the center-line of Township Road 133, S 32°-06'-31" W, a distance of 301.41 feet to the point of beginning.

Containing 6.200 acres of which 0.208 acre is in the highway right-of-way.

The basis for bearings is the center-line of County Highway 142 being N 9°-45'-00" E, at the point of beginning, and all other bearings are from angles and distances measured in a field survey by Lee Surveying and Mapping Co., Inc. on March 26, 2001 and November 5, 2001.


Description prepared by:



ORIGINAL STAMP IN GREEN

Jeffrey I. Lee
Professional Surveyor 6359
November 5, 2001

L-3116

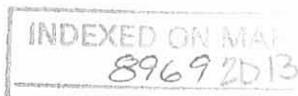

REC ID 11-14-01 SMM OK

Lee Surveying and Mapping Co., Inc.

Land Surveys • Topography • Subdivisions • Construction Layout

117 N. Madriver St.
Bellefontaine OH 43311



Phone: (937) 593-7335
Fax: (937) 593-7444

TOPAZ REAL ESTATE INC. 6.200 ACRES TRACT N

Lying in Virginia Military Survey 5092, Perry Township, Logan County, Ohio.

Being out of the Topaz Real Estate Inc. original 214.212 acre tract as deeded and described in Official Record 496, Page 718 of the Logan County Records of Deeds and being more particularly described as follows:

Beginning at a PK nail found at the intersection of the center-lines of Township Road 133 (60 feet wide) and County Highway 142 (60 feet wide).

THENCE, with the center-line of County Highway 142, N 9°-45'-00" E, a distance of 15.00 feet to a MAG nail set.

THENCE, 15.00 feet north of and parallel to the center-line of Township Road 133 and with the south line of the aforesaid 214.212 acre tract and the south line of the Daylay Egg Farm, Inc. 8.016 acre tract (O.R. 333, Pg. 298), S 80°-20'-29" E, a distance of 1300.22 feet to a 3/4 inch iron pipe found.

THENCE, with the center-line extended and the center-line of Township Road 133, N 32°-56'-38" E, a distance of 439.62 feet to a P.K. nail found.

THENCE, with the center-line of Township Road 133, N 32°-08'-08" E, a distance of 125.48 feet to a railroad spike found.

THENCE, with the center-line of Township Road 133, N 32°-06'-31" E, a distance of 573.62 feet to a MAG nail set at the TRUE POINT OF BEGINNING.

THENCE, N 57°-53'-29" W, a distance of 896.01 feet to a 5/8 inch iron rod set, passing a 5/8 inch iron rod set at 30.00 feet.

THENCE, N 32°-06'-31" E, a distance of 301.41 feet to a 5/8 inch iron rod set.

THENCE, S 57°-53'-29" E, a distance of 896.01 feet to a MAG nail set, passing a 5/8 inch iron rod set at 866.01 feet.

THENCE, with the center-line of Township Road 133, S 32°-06'-31" W, a distance of 301.41 feet to the point of beginning.

Containing 6.200 acres of which 0.208 acre is in the highway right-of-way.

The basis for bearings is the center-line of County Highway 142 being N 9°-45'-00" E, at the point of beginning, and all other bearings are from angles and distances measured in a field survey by Lee Surveying and Mapping Co., Inc. on March 26, 2001 and November 5, 2001.


Description prepared by:



ORIGINAL STAMP IN GREEN

Jeffrey I. Lee
Professional Surveyor 6359
November 5, 2001


L-3116

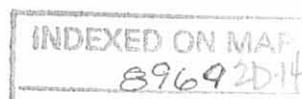

REC'D 11-14-01 59M OK
Lee Surveying and Mapping Co., Inc.

Land Surveys • Topography • Subdivisions • Construction Layout

117 N. Madriver St.
Bellefontaine OH 43311

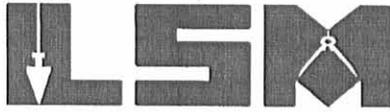

Phone: (937) 593-7335
Fax: (937) 593-7444

**TOPAZ REAL ESTATE INC.
6.200 ACRES
TRACT P**

Lying in Virginia Military Survey 5092, Perry Township, Logan County, Ohio.

Being out of the Topaz Real Estate Inc. original 214.212 acre tract as deeded and described in Official Record 496, Page 718 of the Logan County Records of Deeds and being more particularly described as follows:

Beginning at a PK nail found at the intersection of the center-lines of Township Road 133 (60 feet wide) and County Highway 142 (60 feet wide).

THENCE, with the center-line of County Highway 142, N 9°-45'-00" E, a distance of 15.00 feet to a MAG nail set.

THENCE, 15.00 feet north of and parallel to the center-line of Township Road 133 and with the south line of the aforesaid 214.212 acre tract and the south line of the Daylay Egg Farm, Inc. 8.016 acre tract (O.R. 333, Pg. 298), S 80°-20'-29" E, a distance of 1300.22 feet to a 3/4 inch iron pipe found.

THENCE, with the center-line extended and the center-line of Township Road 133, N 32°-56'-38" E, a distance of 439.62 feet to a P.K. nail found.

THENCE, with the center-line of Township Road 133, N 32°-08'-08" E, a distance of 125.48 feet to a railroad spike found.

THENCE, with the center-line of Township Road 133, N 32°-06'-31" E, a distance of 875.03 feet to a MAG nail set at the TRUE POINT OF BEGINNING.

THENCE, N 57°-53'-29" W, a distance of 896.01 feet to a 5/8 inch iron rod set, passing a 5/8 inch iron rod set at 30.00 feet.

THENCE, N 32°-06'-31" E, a distance of 301.41 feet to a 5/8 inch iron rod set.

THENCE, S 57°-53'-29" E, a distance of 896.01 feet to a MAG nail set, passing a 5/8 inch iron rod set at 866.01 feet.

THENCE, with the center-line of Township Road 133, S 32°-06'-31" W, a distance of 301.41 feet to the point of beginning.

Containing 6.200 acres of which 0.208 acre is in the highway right-of-way.

The basis for bearings is the center-line of County Highway 142 being N 9°-45'-00" E, at the point of beginning, and all other bearings are from angles and distances measured in a field survey by Lee Surveying and Mapping Co., Inc. on March 26, 2001 and November 5, 2001.

Description prepared by:




ORIGINAL STAMP IN GREEN

A handwritten signature in black ink, appearing to read 'Jeffrey I. Lee'.

Jeffrey I. Lee
Professional Surveyor 6359
November 5, 2001

L-3116

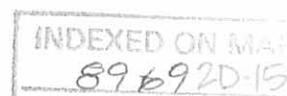


REC'D 11-14-01 SM OK

Lee Surveying and Mapping Co., Inc.

Land Surveys • Topography • Subdivisions • Construction Layout

117 N. Madriver St.
Bellefontaine OH 43311

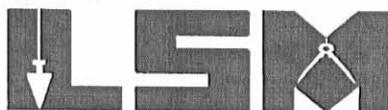

Phone: (937) 593-7335
Fax: (937) 593-7444

TOPAZ REAL ESTATE INC. 6.200 ACRES TRACT Q

Lying in Virginia Military Survey 5092, Perry Township, Logan County, Ohio.

Being out of the Topaz Real Estate Inc. original 214.212 acre tract as deeded and described in Official Record 496, Page 718 of the Logan County Records of Deeds and being more particularly described as follows:

Beginning at a PK nail found at the intersection of the center-lines of Township Road 133 (60 feet wide) and County Highway 142 (60 feet wide).

THENCE, with the center-line of County Highway 142, N 9°-45'-00" E, a distance of 15.00 feet to a MAG nail set.

THENCE, 15.00 feet north of and parallel to the center-line of Township Road 133 and with the south line of the aforesaid 214.212 acre tract and the south line of the Daylay Egg Farm, Inc. 8.016 acre tract (O.R. 333, Pg. 298), S 80°-20'-29" E, a distance of 1300.22 feet to a 3/4 inch iron pipe found.

THENCE, with the center-line extended and the center-line of Township Road 133, N 32°-56'-38" E, a distance of 439.62 feet to a P.K. nail found.

THENCE, with the center-line of Township Road 133, N 32°-08'-08" E, a distance of 125.48 feet to a railroad spike found.

THENCE, with the center-line of Township Road 133, N 32°-06'-31" E, a distance of 1176.44 feet to a MAG nail set at the TRUE POINT OF BEGINNING.

THENCE, N 57°-53'-29" W, a distance of 896.01 feet to a 5/8 inch iron rod set, passing a 5/8 inch iron rod set at 30.00 feet.

THENCE, N 32°-06'-31" E, a distance of 301.41 feet to a 5/8 inch iron rod set.

THENCE, S 57°-53'-29" E, a distance of 896.01 feet to a MAG nail set, passing a 5/8 inch iron rod set at 866.01 feet.

THENCE, with the center-line of Township Road 133, S 32°-06'-31" W, a distance of 301.41 feet to the point of beginning.

Containing 6.200 acres of which 0.208 acre is in the highway right-of-way.

The basis for bearings is the center-line of County Highway 142 being N 9°-45'-00" E, at the point of beginning, and all other bearings are from angles and distances measured in a field survey by Lee Surveying and Mapping Co., Inc. on March 26, 2001 and November 5, 2001.


Description prepared by:



ORIGINAL STAMP IN GREEN

Jeffrey I. Lee
Jeffrey I. Lee
Professional Surveyor 6359
November 5, 2001

L-3116

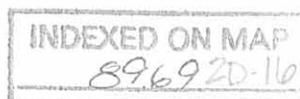

REC'D 11-14-01 smy ok
Lee Surveying and Mapping Co., Inc.

Land Surveys • Topography • Subdivisions • Construction Layout

117 N. Madriver St.
Bellefontaine OH 43311



Phone: (937) 593-7335
Fax: (937) 593-7444

**TOPAZ REAL ESTATE INC.
6.200 ACRES
TRACT R**

Lying in Virginia Military Survey 5092, Perry Township, Logan County, Ohio.

Being out of the Topaz Real Estate Inc. original 214.212 acre tract as deeded and described in Official Record 496, Page 718 of the Logan County Records of Deeds and being more particularly described as follows:

Beginning at a PK nail found at the intersection of the center-lines of Township Road 133 (60 feet wide) and County Highway 142 (60 feet wide).

THENCE, with the center-line of County Highway 142, N 9°-45'-00" E, a distance of 15.00 feet to a MAG nail set.

THENCE, 15.00 feet north of and parallel to the center-line of Township Road 133 and with the south line of the aforesaid 214.212 acre tract and the south line of the Daylay Egg Farm, Inc. 8.016 acre tract (O.R. 333, Pg. 298), S 80°-20'-29" E, a distance of 1300.22 feet to a 3/4 inch iron pipe found.

THENCE, with the center-line extended and the center-line of Township Road 133, N 32°-56'-38" E, a distance of 439.62 feet to a P.K. nail found.

THENCE, with the center-line of Township Road 133, N 32°-08'-08" E, a distance of 125.48 feet to a railroad spike found.

THENCE, with the center-line of Township Road 133, N 32°-06'-31" E, a distance of 1477.85 feet to a MAG nail set at the TRUE POINT OF BEGINNING.

THENCE, N 57°-53'-29" W, a distance of 896.01 feet to a 5/8 inch iron rod set, passing a 5/8 inch iron rod set at 30.00 feet.

THENCE, N 32°-06'-31" E, a distance of 301.59 feet to a 5/8 inch iron rod set.

THENCE, S 57°-53'-29" E, a distance of 894.44 feet to a MAG nail set, passing a 5/8 inch iron rod set at 864.44 feet.

THENCE, with the center-line of Township Road 133, S 31°-39'-22" W, a distance of 199.87 feet to a railroad spike found.

THENCE, with the center-line of Township Road 133, S 32°-06'-31" W, a distance of 101.72 feet to the point of beginning.


Containing 6.200 acres of which 0.208 acre is in the highway right-of-way.


The basis for bearings is the center-line of County Highway 142 being N 9°-45'-00" E, at the point of beginning, and all other bearings are from angles and distances measured in a field survey by Lee Surveying and Mapping Co., Inc. on March 26, 2001 and November 5, 2001.

Description prepared by:



ORIGINAL STAMP IN GREEN

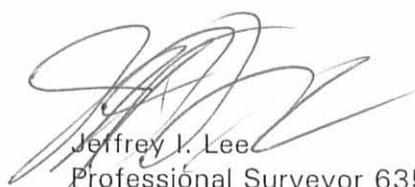
Jeffrey I. Lee
Professional Surveyor 6359
November 5, 2001

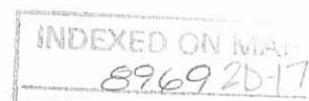


L-3116

REV'D 11-14-01 SML OK

Lee Surveying and Mapping Co., Inc.

Land Surveys • Topography • Subdivisions • Construction Layout

117 N. Madriver St.
Bellefontaine OH 43311

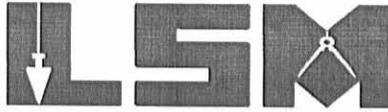

Phone: (937) 593-7335
Fax: (937) 593-7444

TOPAZ REAL ESTATE INC. 6.200 ACRES TRACT S

Lying in Virginia Military Survey 5092, Perry Township, Logan County, Ohio.

Being out of the Topaz Real Estate Inc. original 214.212 acre tract as deeded and described in Official Record 496, Page 718 of the Logan County Records of Deeds and being more particularly described as follows:

Beginning at a PK nail found at the intersection of the center-lines of Township Road 133 (60 feet wide) and County Highway 142 (60 feet wide).

THENCE, with the center-line of County Highway 142, N 9°-45'-00" E, a distance of 15.00 feet to a MAG nail set.

THENCE, 15.00 feet north of and parallel to the center-line of Township Road 133 and with the south line of the aforesaid 214.212 acre tract and the south line of the Daylay Egg Farm, Inc. 8.016 acre tract (O.R. 333, Pg. 298), S 80°-20'-29" E, a distance of 1300.22 feet to a 3/4 inch iron pipe found.

THENCE, with the center-line extended and the center-line of Township Road 133, N 32°-56'-38" E, a distance of 439.62 feet to a P.K. nail found.

THENCE, with the center-line of Township Road 133, N 32°-08'-08" E, a distance of 125.48 feet to a railroad spike found.

THENCE, with the center-line of Township Road 133, N 32°-06'-31" E, a distance of 1579.57 feet to a railroad spike found.

THENCE, with the center-line of Township Road 133, N 31°-39'-22" E, a distance of 199.87 feet to a MAG nail set at the TRUE POINT OF BEGINNING.

THENCE, N 57°-53'-29" W, a distance of 894.44 feet to a 5/8 inch iron rod set, passing a 5/8 inch iron rod set at 30.00 feet.

THENCE, N 32°-06'-31" E, a distance of 302.35 feet to a 5/8 inch iron rod set.

THENCE, S 57°-53'-29" E, a distance of 892.05 feet to a MAG nail set, passing a 5/8 inch iron rod set at 862.05 feet.

THENCE, with the center-line of Township Road 133, S 31°-39'-22" W, a distance of 302.36 feet to the point of beginning.


Containing 6.200 acres of which 0.208 acre is in the highway right-of-way.

The basis for bearings is the center-line of County Highway 142 being N 9°-45'-00" E, at the point of beginning, and all other bearings are from angles and distances measured in a field survey by Lee Surveying and Mapping Co., Inc. on March 26, 2001 and November 5, 2001.


Description prepared by:



ORIGINAL STAMP IN GREEN

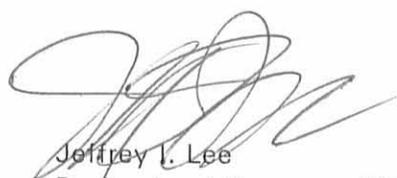
Jeffrey I. Lee

Professional Surveyor 6359
November 5, 2001

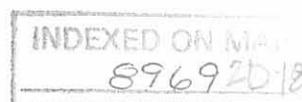

L-3116

REC'D 11-14-01 SJM/OK
Lee Surveying and Mapping Co., Inc.

Land Surveys • Topography • Subdivisions • Construction Layout

117 N. Madriver St.
Bellefontaine OH 43311



Phone: (937) 593-7335
Fax: (937) 593-7444

**TOPAZ REAL ESTATE INC.
9.132 ACRES
TRACT T**

Lying in Virginia Military Survey 5092, Perry Township, Logan County, Ohio.

Being out of the Topaz Real Estate Inc. original 214.212 acre tract as deeded and described in Official Record 496, Page 718 of the Logan County Records of Deeds and being more particularly described as follows:

Beginning at a PK nail found at the intersection of the center-lines of Township Road 133 (60 feet wide) and County Highway 142 (60 feet wide).

THENCE, with the center-line of County Highway 142, N 9°-45'-00" E, a distance of 15.00 feet to a MAG nail set.

THENCE, 15.00 feet north of and parallel to the center-line of Township Road 133 and with the south line of the aforesaid 214.212 acre tract and the south line of the Daylay Egg Farm, Inc. 8.016 acre tract (O.R. 333, Pg. 298), S 80°-20'-29" E, a distance of 1300.22 feet to a 3/4 inch iron pipe found.

THENCE, with the center-line extended and the center-line of Township Road 133, N 32°-56'-38" E, a distance of 439.62 feet to a P.K. nail found.

THENCE, with the center-line of Township Road 133, the following three (3) courses:

N 32°-08'-08" E, a distance of 125.48 feet to a railroad spike found;

N 32°-06'-31" E, a distance of 1579.57 feet to a railroad spike found;

N 31°-39'-22" E, a distance of 502.23 feet to a MAG nail set at the TRUE POINT OF BEGINNING.

THENCE, N 57°-53'-29" W, a distance of 892.05 feet to a 5/8 inch iron rod set, passing a 5/8 inch iron rod set at 30.00 feet.

THENCE, N 49°-31'-11" E, a distance of 512.23 feet to a 5/8 inch iron rod set.

THENCE, S 57°-53'-29" E, a distance of 736.74 feet to a MAG nail set, passing a 5/8 inch iron rod set at 706.74 feet.

THENCE, with the center-line of Township Road 133, S 32°-09'-17" W, a distance of 209.09 feet to a railroad spike found.

THENCE, with the center-line of Township Road 133, S 31°-39'-22" W, a distance of 279.68 feet to the point of beginning.

Containing 9.132 acres of which 0.337 acre is in the highway right-of-way.

The basis for bearings is the center-line of County Highway 142 being N 9°-45'-00" E, at the point of beginning, and all other bearings are from angles and distances measured in a field survey by Lee Surveying and Mapping Co., Inc. on March 26, 2001 and November 5, 2001.

Description prepared by:




ORIGINAL STAMP IN GREEN

A handwritten signature in black ink, appearing to read 'J. Lee'.

Jeffrey I. Lee
Professional Surveyor 6359
November 5, 2001


L-3116

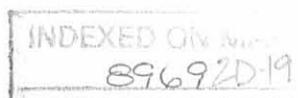

REC'D 11-14-01 SMM OK
Lee Surveying and Mapping Co., Inc.

Land Surveys • Topography • Subdivisions • Construction Layout

117 N. Madriver St.
Bellefontaine OH 43311

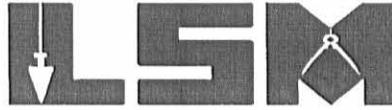

Phone: (937) 593-7335
Fax: (937) 593-7444

**TOPAZ REAL ESTATE INC.
5.001 ACRES
TRACT U**

Lying in Virginia Military Survey 5092, Perry Township, Logan County, Ohio.

Being out of the Topaz Real Estate Inc. original 214.212 acre tract as deeded and described in Official Record 496, Page 718 of the Logan County Records of Deeds and being more particularly described as follows:

Beginning at a PK nail found at the intersection of the center-lines of Township Road 133 (60 feet wide) and County Highway 142 (60 feet wide).

THENCE, with the center-line of County Highway 142, N 9°-45'-00" E, a distance of 15.00 feet to a MAG nail set.

THENCE, 15.00 feet north of and parallel to the center-line of Township Road 133 and with the south line of the aforesaid 214.212 acre tract and the south line of the Daylay Egg Farm, Inc. 8.016 acre tract (O.R. 333, Pg. 298), S 80°-20'-29" E, a distance of 1300.22 feet to a 3/4 inch iron pipe found.

THENCE, with the center-line extended and the center-line of Township Road 133, N 32°-56'-38" E, a distance of 439.62 feet to a P.K. nail found.

THENCE, with the center-line of Township Road 133 the following four (4) courses:

N 32°-08'-08" E, a distance of 125.48 feet to a railroad spike found;

N 32°-06'-31" E, a distance of 1579.57 feet to a railroad spike found;

N 31°-39'-22" E, a distance of 781.91 feet to a railroad spike found;

N 32°-09'-17" E, a distance of 209.09 feet to a MAG nail set at the TRUE POINT OF BEGINNING.

THENCE, N 57°-53'-29" W, a distance of 736.74 feet to a 5/8 inch iron rod set, passing a 5/8 inch iron rod set at 30.00 feet.

THENCE, N 49°-31'-11" E, a distance of 184.37 feet to a 3/4 inch iron rod found.

THENCE, with the south line of the Robert A. Van Winkle original 31.58 acre tract (Vol. 355, Pg. 186, Tract One), S 79°-42'-49" E, a distance of 734.57 feet to a 3/4 inch iron rod found, passing a 1/2 inch iron rod found at 694.30 feet and passing a 5/8 inch iron rod set at 702.25 feet.

THENCE, with the center-line of Township Road 133, S 32°-09'-17" W, a distance of 448.98 feet to the point of beginning.


Containing 5.001 acres of which 0.305 acre is in the highway right-of-way.

The basis for bearings is the center-line of County Highway 142 being N 9°-45'-00" E, at the point of beginning, and all other bearings are from angles and distances measured in a field survey by Lee Surveying and Mapping Co., Inc. on March 26, 2001 and November 5, 2001.


Description prepared by:




ORIGINAL STAMP IN GREEN

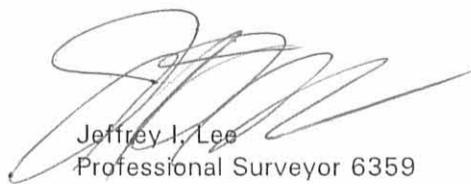
Jeffrey I. Lee
Professional Surveyor 6359
November 5, 2001




L-3116

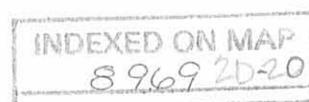

NOTE: THE LOGAN COUNTY ENGINEER'S MAP X-133 INDICATES A CHANGE OF PROPERTY LINE AT THIS LOCATION, HOWEVER, LEE SURVEYING & MAPPING CO., INC. DID NOT LOCATE ANY ADDITIONAL INFORMATION IN THE RECORDER'S OFFICE. LEE SURVEYING & MAPPING CO., INC. RECOMMENDS A MORE COMPLETE SEARCH BY AN ATTORNEY.

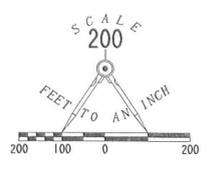

- LEGEND
- 3/4 INCH IRON PIPE FOUND
 - 3/4 INCH IRON ROD FOUND
 - ⊗ RAILROAD SPIKE FOUND
 - ⊕ 1 INCH IRON PIPE FOUND
 - 1 INCH IRON ROD FOUND
 - MAG NAIL SET
 - 5/8 INCH IRON ROD SET
 - 1/2 INCH IRON ROD FOUND
 - ⊕ PK NAIL FOUND

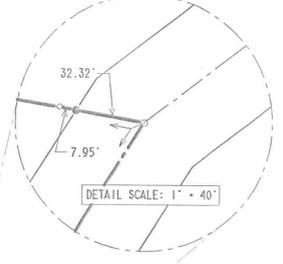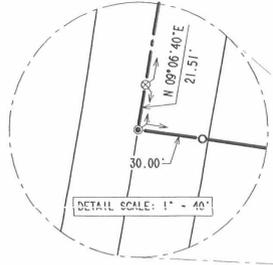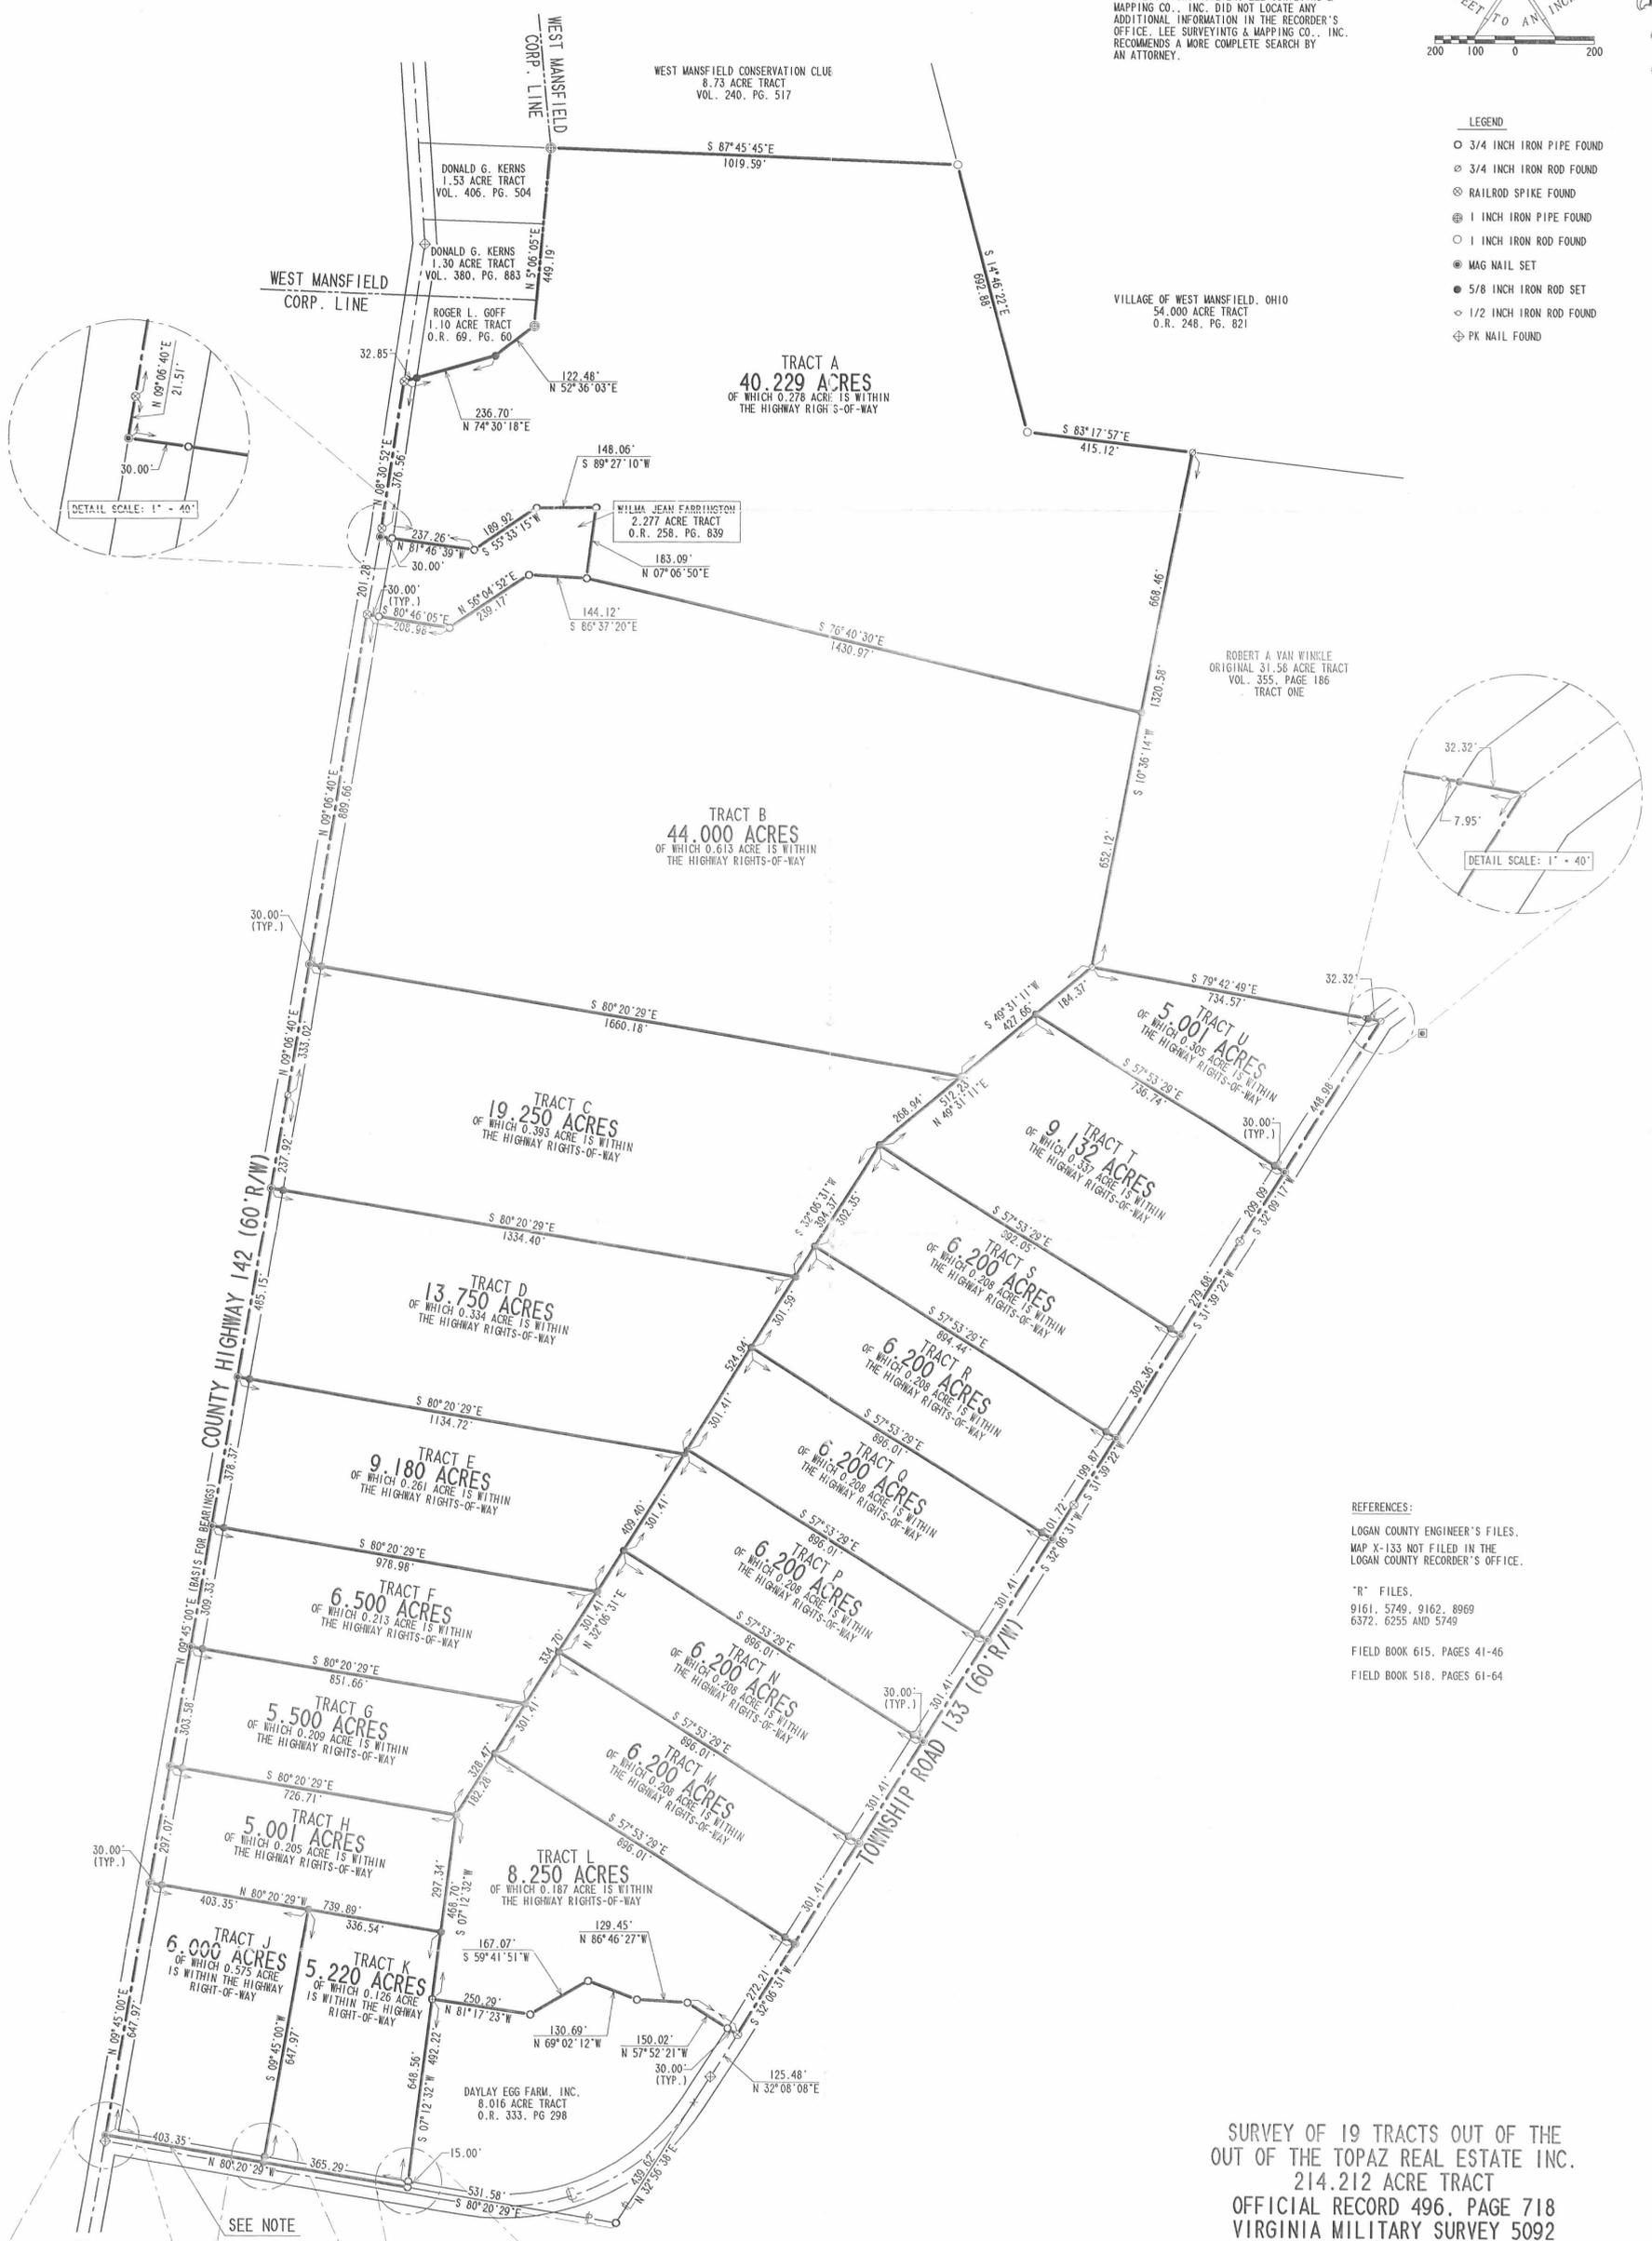


REFERENCES:
 LOGAN COUNTY ENGINEER'S FILES.
 MAP X-133 NOT FILED IN THE
 LOGAN COUNTY RECORDER'S OFFICE.

"R" FILES.
 9161, 5749, 9162, 8969
 6372, 6255 AND 5749

FIELD BOOK 615, PAGES 41-46
 FIELD BOOK 518, PAGES 61-64

SURVEY OF 19 TRACTS OUT OF THE
 OUT OF THE TOPAZ REAL ESTATE INC.
 214.212 ACRE TRACT
 OFFICIAL RECORD 496, PAGE 718
 VIRGINIA MILITARY SURVEY 5092
 PERRY TOWNSHIP
 LOGAN COUNTY, OHIO

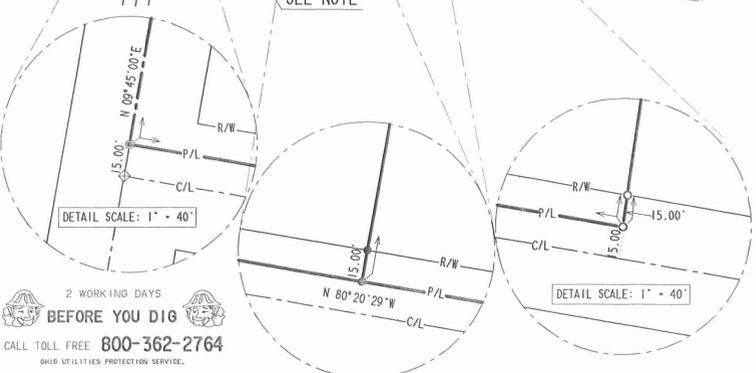

SURVEYED BY:
 JEFFREY I. LEE
 PROFESSIONAL SURVEYOR 5369
 OCTOBER 23, 2001

COPYRIGHT 2001 BY:
 LEE SURVEYING & MAPPING CO., INC.
 117 North Madriver Street
 BELLEFONTAINE, OHIO 43311
 (937) 593-7335

D-396 DALAFRUS DALAFARM.DAT L-3116-1

INDEXED ON MAP 8969 2P

2 WORKING DAYS
BEFORE YOU DIG
 CALL TOLL FREE 800-362-2764
 OHIO UTILITIES PROTECTION SERVICE.

Revised 4-24-01 ok gen


Lee Surveying and Mapping Co., Inc.

Land Surveys • Topography • Subdivisions • Construction Layout

117 N. Madriver St.
Bellefontaine OH 43311



Phone: (937) 593-7335
Fax: (937) 593-7444

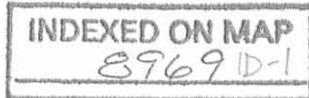

DAYLAY EGG FARM, INC. 214.212 ACRES

Lying in Virginia Military Survey 5092, Perry Township. Logan County, Ohio.

Being all of the Daylay Egg Farm, Inc. original 203.807 acre tract and all of the original 8.62 acre tract as deeded and described in Official Record 333, Page 473 (Tract 2, Parcel I and Tract 2, Parcel II) of the Logan County Records of Deeds and being more particularly described as follows:

Beginning at a PK nail found at the intersection of the center-lines of Township Road 133 (60 feet wide) and County Highway 142 (60 feet wide).

THENCE, with the center-line of County Highway 142, N 9°-45'-00" E, a distance of 15.00 feet to a MAG nail set at THE TRUE POINT OF BEGINNING.

THENCE, with the center-line of County Highway 142, N 9°-45'-00" E, a distance of 2659.40 feet to a 3/4 iron rod found.

THENCE, with the center-line of County Highway 142, N 9°-06'-40" E, a distance of 1222.68 feet to a railroad spike found.

THENCE, with the lines of the Wilma Jean Farrington 2.277 acre tract (O.R. 258, Pg. 839), the following seven (7) courses:

S 80°-46'-05" E, a distance of 208.98 feet to a 3/4 inch iron pipe found, passing a 3/4 inch iron pipe found at 30.00 feet.

N 56°-04'-52" E, a distance of 239.17 feet to a 3/4 inch iron pipe found.

S 86°-37'-20" E, a distance of 144.12 feet to a 3/4 inch iron pipe found.

N 7°-06'-50" E, a distance of 183.09 feet to a 3/4 inch iron pipe found.

S 89°-27'-10" W, a distance of 148.06 feet to a 3/4 inch iron pipe found.

S 55°-33'-15" W, a distance of 189.92 feet to a 3/4 inch iron pipe found.


N 81°-46'-39" W, a distance of 237.26 feet to a MAG nail set on the center-line of County Highway 142, passing a 3/4 inch iron pipe found at 207.26 feet.

THENCE, with the center-line of County Highway 142, N 9°-06'-40" E, a distance of 21.51 feet to a railroad spike found.

Lee Surveying and Mapping Co., Inc.

Land Surveys • Topography • Subdivisions • Construction Layout

117 N. Madriver St.
Bellefontaine OH 43311

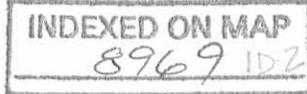

Phone: (937) 593-7335
Fax: (937) 593-7444

THENCE, with the center-line of County Highway 142, N 8°-30'-52" E, a distance of 376.56 feet to a railroad spike found.

THENCE, with the lines of the Roger L. Goff 1.10 acre tract (O.R. 69, Pg. 60), the following two (2) courses:

N 74°-30'-18" E, a distance of 236.70 feet to a 5/8 inch iron rod set, passing a 5/8 inch rod set at 32.85 feet.

N 52°-36'-03" E, a distance of 122.48 feet to a 1 inch iron pipe found.

THENCE, with the east line of the said 1.10 acre tract, the east line of the Donald G. Kerns 1.30 acre tract (Vol. 380, Page 883), the Donald G. Kerns 1.53 acre tract (Vol. 406, Pg. 504), and the West Mansfield Corporation line, N 5°-06'-05" E, a distance of 449.19 feet to a 1 inch iron pipe found, passing a 1 inch iron pipe found at 247.46 feet.

THENCE, with the south line of the West Mansfield Conservation Club 8.73 acre tract (Vol. 240, Pg. 517), S 87°-45'-45" E, a distance of 1019.59 feet to a 1 inch iron rod found.

THENCE, with the lines of the Village of West Mansfield, Ohio 54.000 acre tract (O.R. 248, Pg. 821) the following two (2) courses:

S 14°-46'-22" E, a distance of 692.88 feet to a 1 inch iron rod found.

S 83°-17'-57" E, a distance of 415.12 feet to a 3/4 inch iron rod found.

THENCE, with the west line of the Robert A. Van Winkle original 31.58 acre tract (Vol. 355, Pg. 186, Tract One), S 10°-36'-14" W, a distance of 1320.58 feet to a 3/4 inch iron rod found.

THENCE, with the south line of said 31.58 acre tract, S 79°-42'-49" E, a distance of 734.57 feet to a 3/4 inch iron rod found on the center-line of Township Road 133, passing a 1/2 inch iron rod found at 694.30 feet and a 5/8 inch iron rod set at 702.25 feet.

THENCE, with the center-line of Township Road 133, the following three (3) courses:

S 32°-09'-17" W, a distance of 658.07 feet to a railroad spike found.

S 31°-39'-22" W, a distance of 781.92 feet to a railroad spike found.

S 32°-06'-31" W, a distance of 1579.59 feet to a railroad spike found.

Lee Surveying and Mapping Co., Inc.

Land Surveys • Topography • Subdivisions • Construction Layout

117 N. Madriver St.
Bellefontaine OH 43311



Phone: (937) 593-7335
Fax: (937) 593-7444

THENCE, with the lines of the Daylay Egg Farm, Inc. 8.016 acre tract (O.R. 333, Pg. 298), the following five (6) courses:

N 57°-52'-21" W, a distance of 150.02 feet to a 3/4 inch iron pipe found, passing a 3/4 inch iron pipe found at 30.00 feet.

N 86°-46'-27" W, a distance of 129.45 feet to a 3/4 inch iron pipe found.

N 69°-02'-12" W, a distance of 130.69 feet to a 3/4 inch iron pipe found.

S 59°-41'-51" W, a distance of 167.07 feet to a 3/4 inch iron pipe found.

N 81°-17'-23" W, a distance of 250.29 feet to a 3/4 inch iron pipe found.


S 7°-12'-32" W, a distance of 477.20 feet to a 3/4 inch iron pipe found 15.00 feet north of the center-line of Township Road 133, passing a 3/4 inch iron pipe found at 462.20 feet.

THENCE, 15.00 feet north of the center-line of Township Road 133, N 80°-20'-29" W, a distance of 769.31 feet to the point of beginning.

Containing 214.212 acres of which 5.281 acres are in the highway rights-of-way.

The basis for bearings is the center-line of County Highway 142 being N 9°-45'-00" E at the point of beginning, and all other bearings are from angles and distances measured in a field survey by Lee Surveying and Mapping Co., Inc. on March 26, 2001.

Description prepared by:

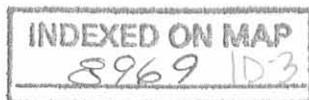


A handwritten signature in black ink, appearing to read 'J. Lee'.




Jeffrey I. Lee
Professional Surveyor 6359
April, 12, 2001



ORIGINAL STAMP IN GREEN L-3116

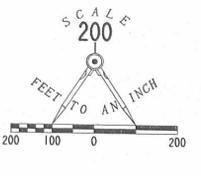

- LEGEND**
- 3/4 INCH IRON PIPE FOUND
 - ⊙ 3/4 INCH IRON ROD FOUND
 - ⊗ RAILROAD SPIKE FOUND
 - ⊕ 1 INCH IRON PIPE FOUND
 - 1 INCH IRON ROD FOUND
 - MAG NAIL SET
 - 5/8 INCH IRON ROD SET
 - 1/2 INCH IRON ROD FOUND
 - ⊕ PK NAIL FOUND

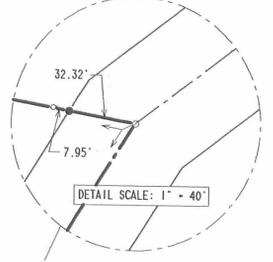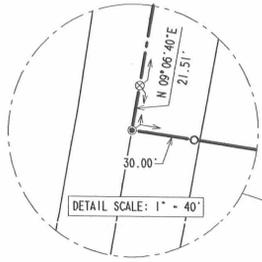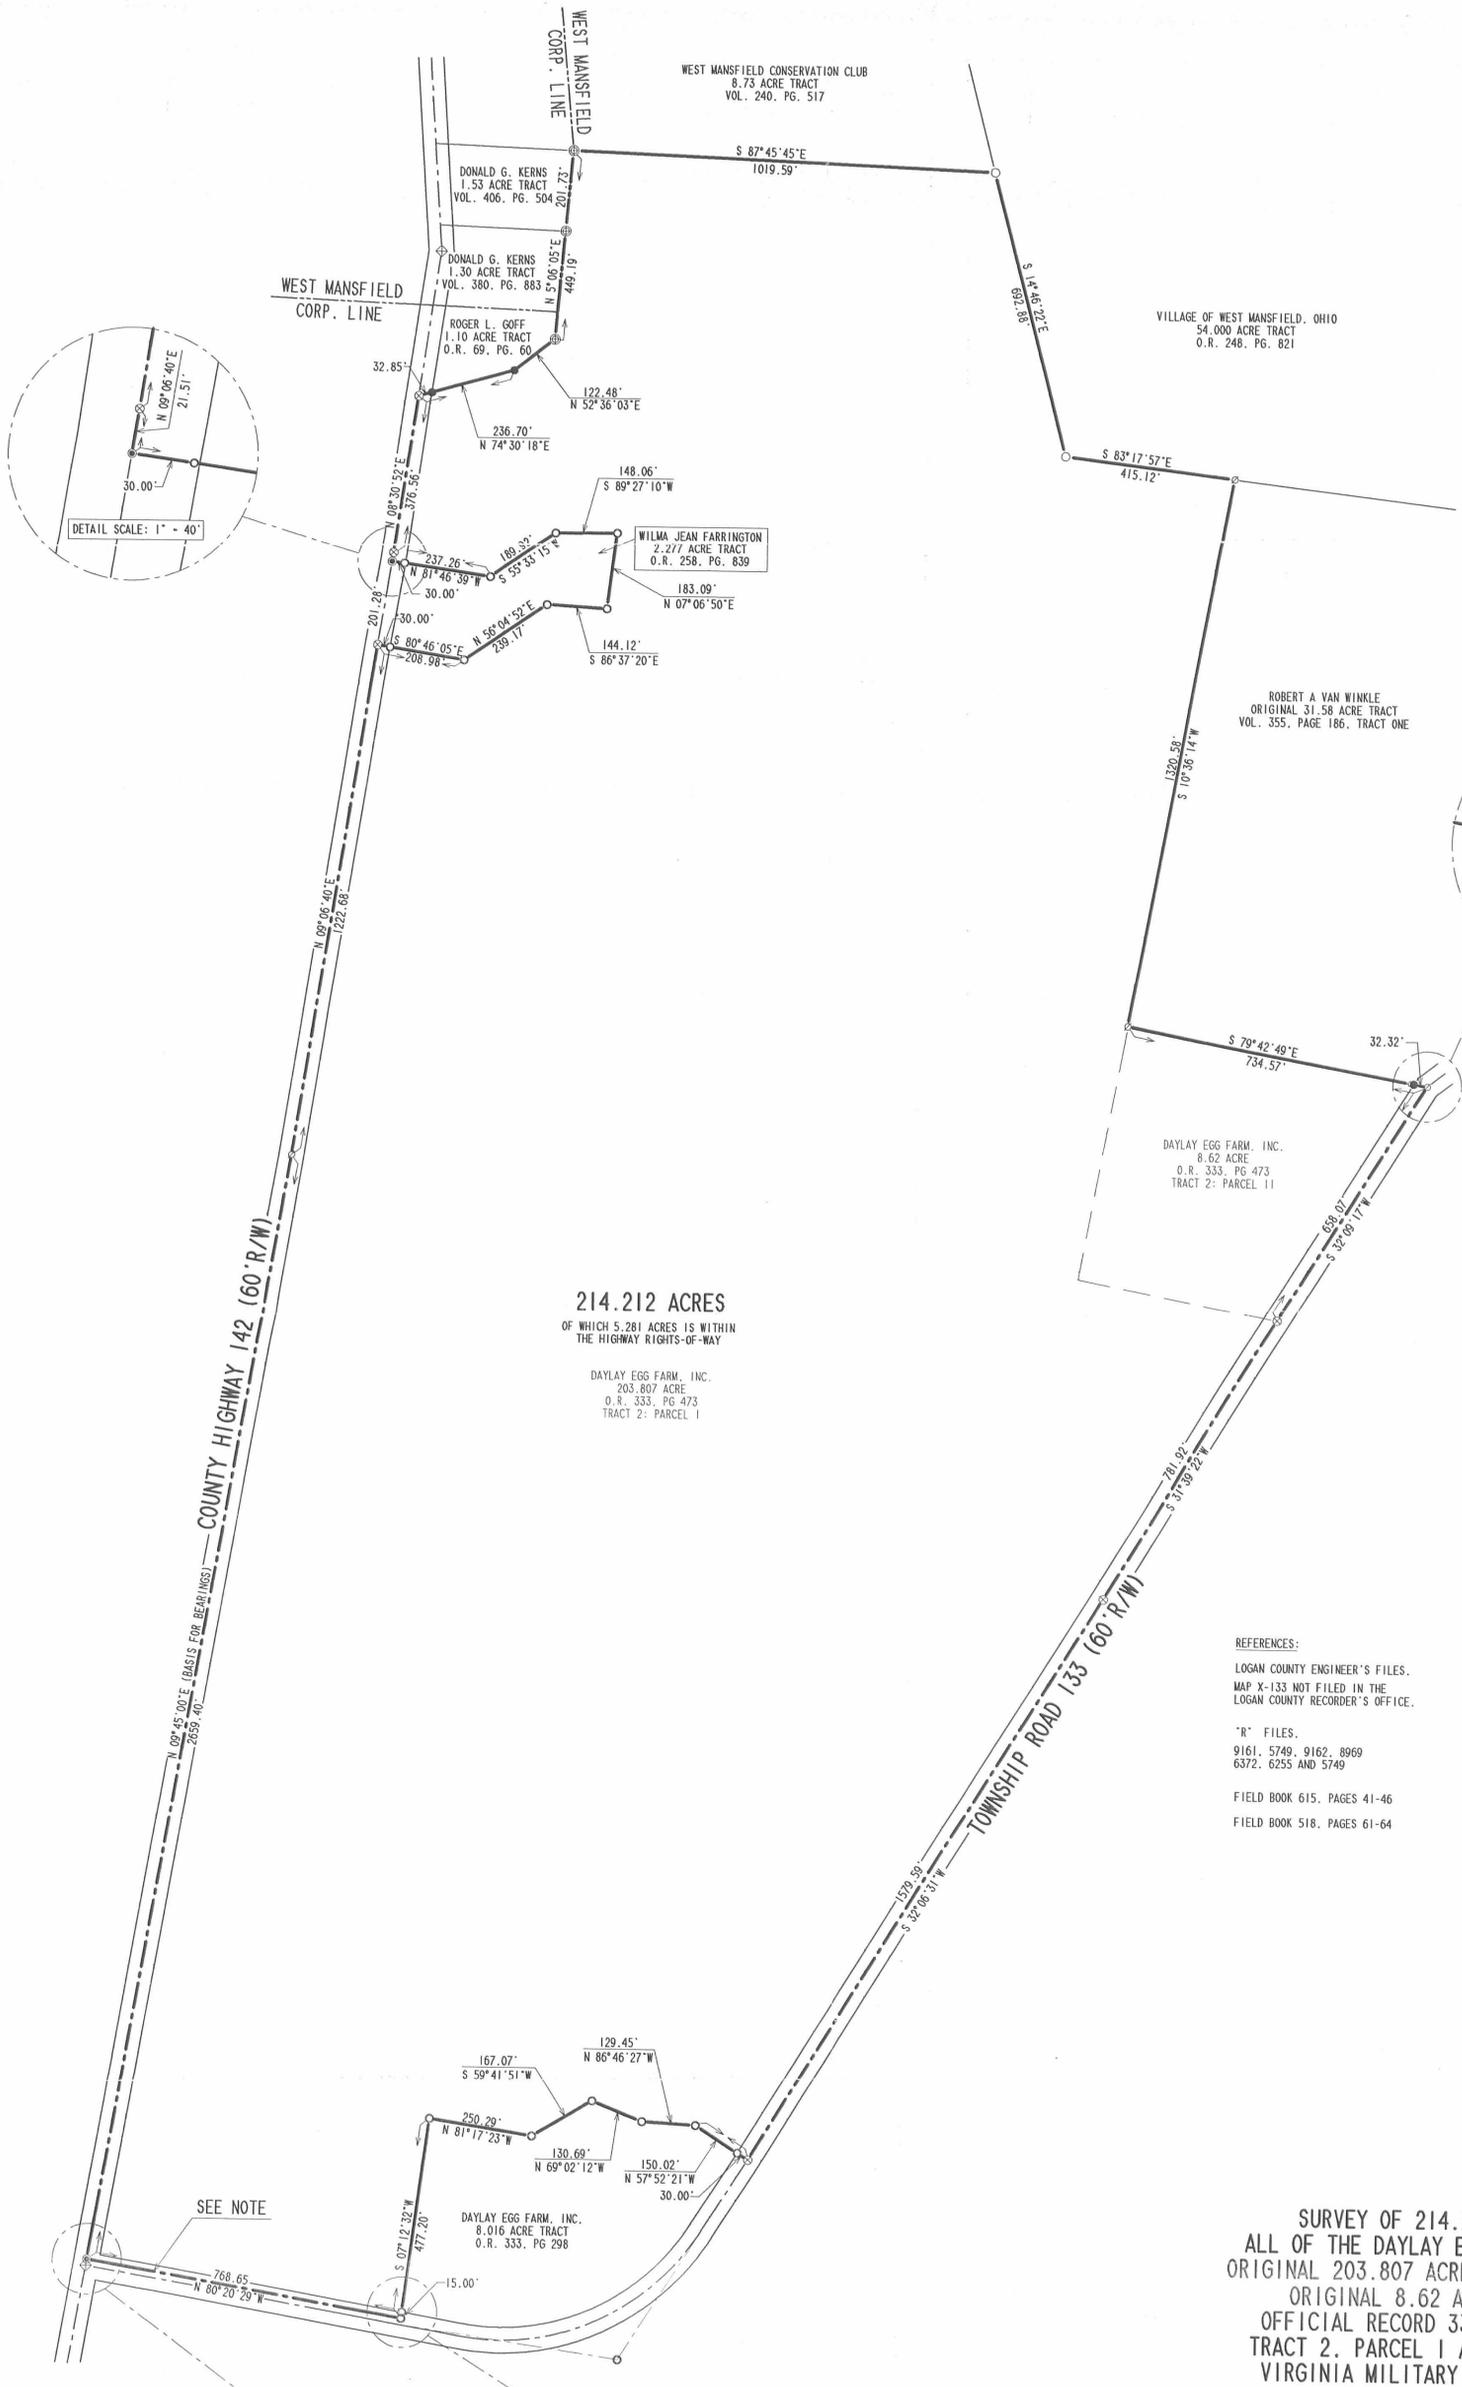

214.212 ACRES
OF WHICH 5.281 ACRES IS WITHIN THE HIGHWAY RIGHTS-OF-WAY

DAYLAY EGG FARM, INC.
203.807 ACRE
O.R. 333, PG 473
TRACT 2: PARCEL I



REFERENCES:
LOGAN COUNTY ENGINEER'S FILES.
MAP X-133 NOT FILED IN THE LOGAN COUNTY RECORDER'S OFFICE.

"R" FILES.
9161, 5749, 9162, 8969
6372, 6255 AND 5749

FIELD BOOK 615, PAGES 41-46
FIELD BOOK 518, PAGES 61-64

**SURVEY OF 214.212 ACRES
ALL OF THE DAYLAY EGG FARM, INC.
ORIGINAL 203.807 ACRE TRACT AND THE
ORIGINAL 8.62 ACRE TRACT
OFFICIAL RECORD 333, PAGE 473
TRACT 2, PARCEL I AND PARCEL II
VIRGINIA MILITARY SURVEY 5092
PERRY TOWNSHIP
LOGAN COUNTY, OHIO**

NOTE: THE LOGAN COUNTY ENGINEER'S MAP X-133 INDICATES A CHANGE OF PROPERTY LINE AT THIS LOCATION. HOWEVER, LEE SURVEYING & MAPPING CO., INC. DID NOT LOCATE ANY ADDITIONAL INFORMATION IN THE RECORDER'S OFFICE. LEE SURVEYING & MAPPING CO., INC. RECOMMENDS A MORE COMPLETE SEARCH BY AN ATTORNEY.

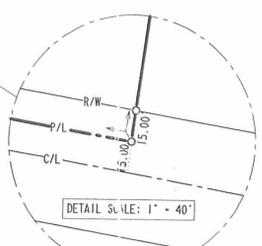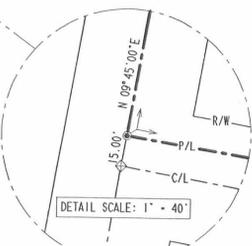

SURVEYED BY
Jeffrey I. Lee
JEFFREY I. LEE
PROFESSIONAL SURVEYOR 8359
MARCH 26, 2001

COPYRIGHT 2001 BY:
LEE SURVEYING & MAPPING CO., INC.
117 North Madriver Street
BELLEFONTAINE, OHIO 43311
(937) 593-7335

INDEXED ON MAP
8769

D-396 DALAFRM2 L-3116-1
DALAFARM.DAT

Received 5-15-95 OK gch

LEGAL DEED DESCRIPTION

Daylay Egg Farm, Inc.

2.277 Acres

Real estate situated in Perry Township of Logan County, Ohio; in the Virginia Military Survey Number 5092; being part of the 214.10 acre tract of Mad River Egg Farm, Inc. (Deed Record 406, page 591) and being further bounded and described as follows:

Beginning for reference at a p.k. nail found in the center of an aerial target (+) at a point common to the centerline of County Highway 142 (60 feet wide), the north line of said Virginia Military Survey Number 5092 and the southwesterly corporation line for the Village of West Mansfield;

thence the following three (3) consecutive courses along said centerline of Count Highway 142:

1. South 14 degrees 26 minutes 20 seconds East, 282.27 feet to a p.k. nail found on the center of an aerial target;
2. South 08 degrees 41 minutes 40 seconds West (reference bearing), 723.68 feet to a one (1) inch diameter iron bar found on centerline station 193+00 (Reference: Logan County Engineer's Field Book 615, page 44) (passing over a found railroad spike at 347.17 feet);
3. South 09 degrees 17 minutes 23 seconds West, 21.58 feet to a railroad spike set on the point of beginning of the land to be described:

thence the following seven (7) consecutive courses, creating a new division of said Mad River Egg Farm, Inc. 214.10 acre tract:

1. South 81 degrees 36 minutes 36 seconds East, 237.30 feet to an iron pipe set (passing over an iron pipe set at 30.00 feet);
2. North 55 degrees 43 minutes 06 seconds East, 189.95 feet to an iron pipe set;
3. North 89 degrees 37 minutes 10 seconds East, 148.04 feet to an iron pipe set;
4. South 07 degrees 17 minutes 27 seconds West, 183.11 feet to an iron pipe set;
5. North 86 degrees 27 minutes 32 seconds West, 144.07 feet to an iron pipe set;
6. South 56 degrees 12 minutes 57 seconds West, 239.17 feet to an iron pipe set;
7. North 80 degrees 35 minutes 16 seconds West, 209.16 feet to a railroad spike set on said centerline of County Highway 142 (passing over an iron pipe set at 179.17 feet), said set railroad spike bears North 09 degrees 17 minutes 23 seconds East, 22.82 feet and 82.82 feet from found railroad spikes (Reference: Page Engineering, Inc. Job Number 88-26);

thence North 09 degrees 17 minutes 23 seconds East, 200.80 feet along said centerline of County Highway 142 to the point of beginning.

Bearing (South 08 degrees 41 minutes 40 seconds West) assumed from Fleming, Page, Stolte, Inc. (now Page Engineering, Inc.) Job Number 128 and Job Number 470.

The tract as described from an actual field survey performed on or about April 17, 1995, by registered surveyor Benjamin H. Cartwright (S-5456) of Page Engineering, Inc., Marysville, Ohio, contains 2.277 acres, more or less, of which 0.138 acre is subject to the road right-of-way, subject to all previous easements and rights-of-way of record. All iron pipes set are 3/4" x 30" galvanized pipe with yellow survey caps stamped S-6034/S-5456. The survey is on file in the office of the Logan County Engineer.

Benjamin H. Cartwright, PS
S-5456
May 8, 1995
JN 95-18

INDEXED ON MAP
8969 30

STATE OF OHIO
BENJAMIN H. CARTWRIGHT
5456
REGISTERED PROFESSIONAL SURVEYOR
5/15/95

LEGAL DEED DESCRIPTION

Daylay Egg Farm
8.016 Acres

Real estate situated in Perry Township of Logan County, Ohio; in the Virginia Military Survey Number 5092; being part of the 214.10 acre tract of Mad River Egg Farm, Inc. (Deed Record 406, page 591) and being further bounded and described as follows:

Beginning for reference at a p.k. nail found on a point common to the centerline of County Highway 142 (60 feet wide) and the westerly terminus of the centerline of Township Highway 133 (60 feet wide);

thence South 80 degrees 30 minutes 00 seconds East (reference bearing), 769.33 feet along said centerline of Township Highway 133 to a railroad spike set;

thence North 07 degrees 03 minutes 08 seconds East, 15.01 feet to an iron pipe set on a line common to the original right-of-way line for said Township Highway 133, the south line of said Mad River Egg Farm, Inc. 214.10 acre tract and the point of beginning of the land to be described:

thence the following six (6) consecutive courses, creating a new divisional line across the southeast corner of said 214.10 acre tract:

1. North 07 degrees 03 minutes 08 seconds East, 477.22 feet to an iron pipe set (passing over an iron pipe set at 15.01 feet);
2. South 81 degrees 25 minutes 40 seconds East, 250.33 feet to an iron pipe set;
3. North 59 degrees 31 minutes 45 seconds East, 167.08 feet to an iron pipe set;
4. South 69 degrees 07 minutes 46 seconds East, 130.69 feet to an iron pipe set;
5. South 87 degrees 01 minute 02 seconds East, 129.47 feet to an iron pipe set;
6. South 58 degrees 02 minutes 23 seconds East, 150.00 feet to a railroad spike set on said centerline of Township Highway 133 (passing over an iron pipe set at 120.00 feet);

thence South 31 degrees 57 minutes 37 seconds West, 125.50 feet along said centerline of Township Highway 133 to a p.k. nail set on a point common to the southwest corner of a 42.003 acre tract of land and the northwest corner of a 32.973 acre tract of land, both owned by John C. Hemphill (Deed Record 293, page 77);

thence South 32 degrees 48 minutes 00 seconds West, 439.67 feet along a segment of the centerline of said Township Highway 133, the northwesterly line of a 32.973 acre tract of land owned by said John C. Hemphill (Deed Record 293, page 77), the northwesterly line of a 2.117 acre tract of land owned by Paul Marvin Tracy, et ux (Deed Record 385, page 798) and the northwesterly line of a 4.38 acre tract of land owned by Roger G. Pugh (Official Record 184, page 35) (being the forward tangent line of the curve for the present relocated road) to an iron pipe set on the west line of said 4.38 acre tract of land, said iron pipe bears North 32 degrees 48 minutes 00 seconds East, 16.33 feet from a five-eighths (5/8) inch diameter iron bar found on the westernmost corner of said 4.38 acre tract and being P.I. station 12+96 for said curve;


thence North 80 degrees 30 minutes 00 seconds West, 531.49 feet, parallel to the rear tangent for said relocated curve, and parallel to said centerline of said Township Highway 133, being 15 feet by perpendicular measurement therefrom, to the point of beginning.

Bearing (South 80 degrees 30 minutes 00 seconds East) assumed from Mad River Egg Farm, Inc. deed.

The tract as described from an actual field survey performed on or about October 21, 1994, by registered surveyor Benjamin H. Cartwright (S-5456) of Page Engineering, Inc., Marysville, Ohio, contains 8.016 acres, more or less, of which 1.083 acres is subject to the road right-of-way, subject to all previous easements and rights-of-way of record. All iron pipes set are 3/4" x 30" galvanized pipe with yellow survey caps stamped S-6034/S-5456. The survey is on file in the office of the Logan County Engineer.

Benjamin H. Cartwright, PS
S-5456
December 8, 1994
JN 94-104



Benjamin H. Cartwright
1/8/1995

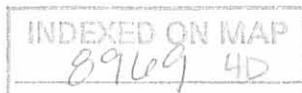

MAD RIVER EGG FARM, INC.
214.10 ACRES
D.B. 406/591
LESS THIS SURVEY



60' COUNTY HIGHWAY 142 (60' WIDE)

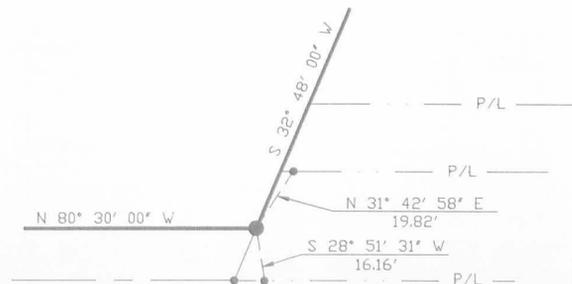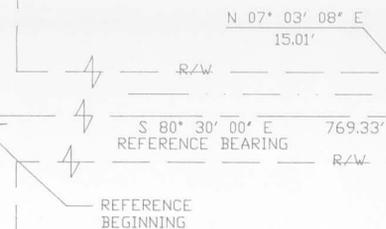

8.016 ACRES

42.003 ACRES
32.973 ACRES
JOHN C. HEMPHILL
D.B. 293/77

P/L 2.117 ACRES PAUL MARVIN TRACY et ux
D.B. 385/798
P/L 4.38 ACRES ROGER G. PUGH
D.R. 184/35
P/L

NOTES:

- SCALE 1" = 80'
- REFERENCE BEARING S 80° 30' 00" E ASSUMED FROM MAD RIVER EGG FARM, INC. DEED (VOL 406, PG. 591).
- ⊗ CONCRETE R/W MONUMENT FOUND
- ⊕ RAILROAD SPIKE SET
- IRON PIPE SET
- P/K NAIL FOUND
- P/K NAIL SET
- 5/8" DIAMETER IRON BAR FOUND
- D.B. 406/591 DENOTES DEED REFERENCE
- DENOTES LINE NOT TO SCALE
- 8.016 ACRES DENOTES AREA OF THIS SURVEY
- IRON PIPES SET ARE 3/4" X 30" GALVANIZED PIPE WITH YELLOW I.D. CAPS STAMPED S-5456/S-6034.
- UNLESS DENOTED OTHERWISE HEREDON

CENTERLINE CURVE DATA:

NOTE: CURVE DATA IS BASED UPON CHORD DEFINITION IN ACCORDANCE WITH THE RIGHT-OF-WAY PLANS (REF. PLAN SHEET 1 OF 1, ROAD NO. 133, PERRY TOWNSHIP, LOGAN COUNTY, OHIO, DATED 1937).

RAD. = 573.69'
DEL. = 66° 42' 00"
LEN. = 667.85'
TAN. = 377.56'
CHD. = 630.77'
BRG. = N 66° 09' 00" E



I HEREBY CERTIFY THAT THIS PLAT WAS PREPARED FROM AN ACTUAL FIELD SURVEY AND THAT MONUMENTS WERE FOUND OR SET AS INDICATED HEREON.

Benjamin H. Cartwright 1/4/95
BENJAMIN H. CARTWRIGHT PS-5456 DATE

ISSUED
JAN 04 1995
PAGE ENGINEERING
INC.

SCALE	PLAT OF BOUNDARY SURVEY FOR: DAYLAY EGG FARM	
DRAWN L.B.	VIRGINIA MILITARY SURVEY NO. 5092, PERRY TOWNSHIP, LOGAN COUNTY, OHIO	
REVISED 1/4/95	Page Engineering, Inc. 112 East Fifth Street • Marysville, Ohio 43040 513 • 644-1272	
APPROVED	DATE AUTOCAD 94-104.DWG	NUMBER DISK #9 94-104

INDEXED ON MAP
8969 4P