

3916 IP

INDEXED ON MAP

SURVEYED AND PLATED BY:
 DANIEL E. GILBERT, P.S.
 REG. SUR. No. 5402
 1041 N. MAIN ST.
 BELLEFONTAINE, OHIO 43311

GUNDER SURVEY
 LOT 16 - 18 PART
 VILLAGE OF QUINCY
 MIAMI TOWNSHIP
 LOGAN COUNTY, OHIO
 JUNE 18, 1975

SCALE: 1" = 40'

Christian F. & Loise M. Gunder
to
Marvin Cox

The following described real estate situated in the Village of Quincy,
Township of Miami, County of Logan, State of Ohio and being a part of Lot No. 18
as the same is recorded;

Beginning at a point in the west line of Lot No. 18 and the east line of Miami
Street, that is South 86.59 feet from the northwest corner to said Lot, this being
the northwest corner to that part of Lot No. 18 as deeded to Christian F. Gunder in
Deed Book 358 Page 906 (6-13-75);

Thence with the north line of Gunder's part of Lot No. 18, East 66.00 feet to
an iron bar in the east line of Lot No. 18, passing through an iron bar at 0.50 feet;

Thence with the east line of Lot No. 18, South 19.40 feet to the north brick
wall of an existing Brick Garage Building, passing through an iron bar at 19.00 feet;

Thence with the north brick wall of said Brick Garage Building, West 66.00 feet
to a point in the west line of Lot No. 18;


Thence with the west line of Lot No. 18, North 19.40 feet to the place of beg-
inning, containing 1,280.40 square feet or 0.029 Acres, more or less.


The above being subject to a six inch roof overhang on the north side of said
Brick Garage Building.

I hereby certify that this is a true and accurate description of a survey made
by me on April 9, 1977.

Daniel E. Gilbert

Daniel E. Gilbert, P.S.
Reg. Sur. No. 5402
1041 N. Main St.
Bellefontaine, Ohio 43311

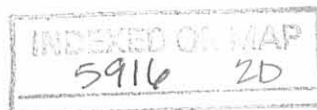

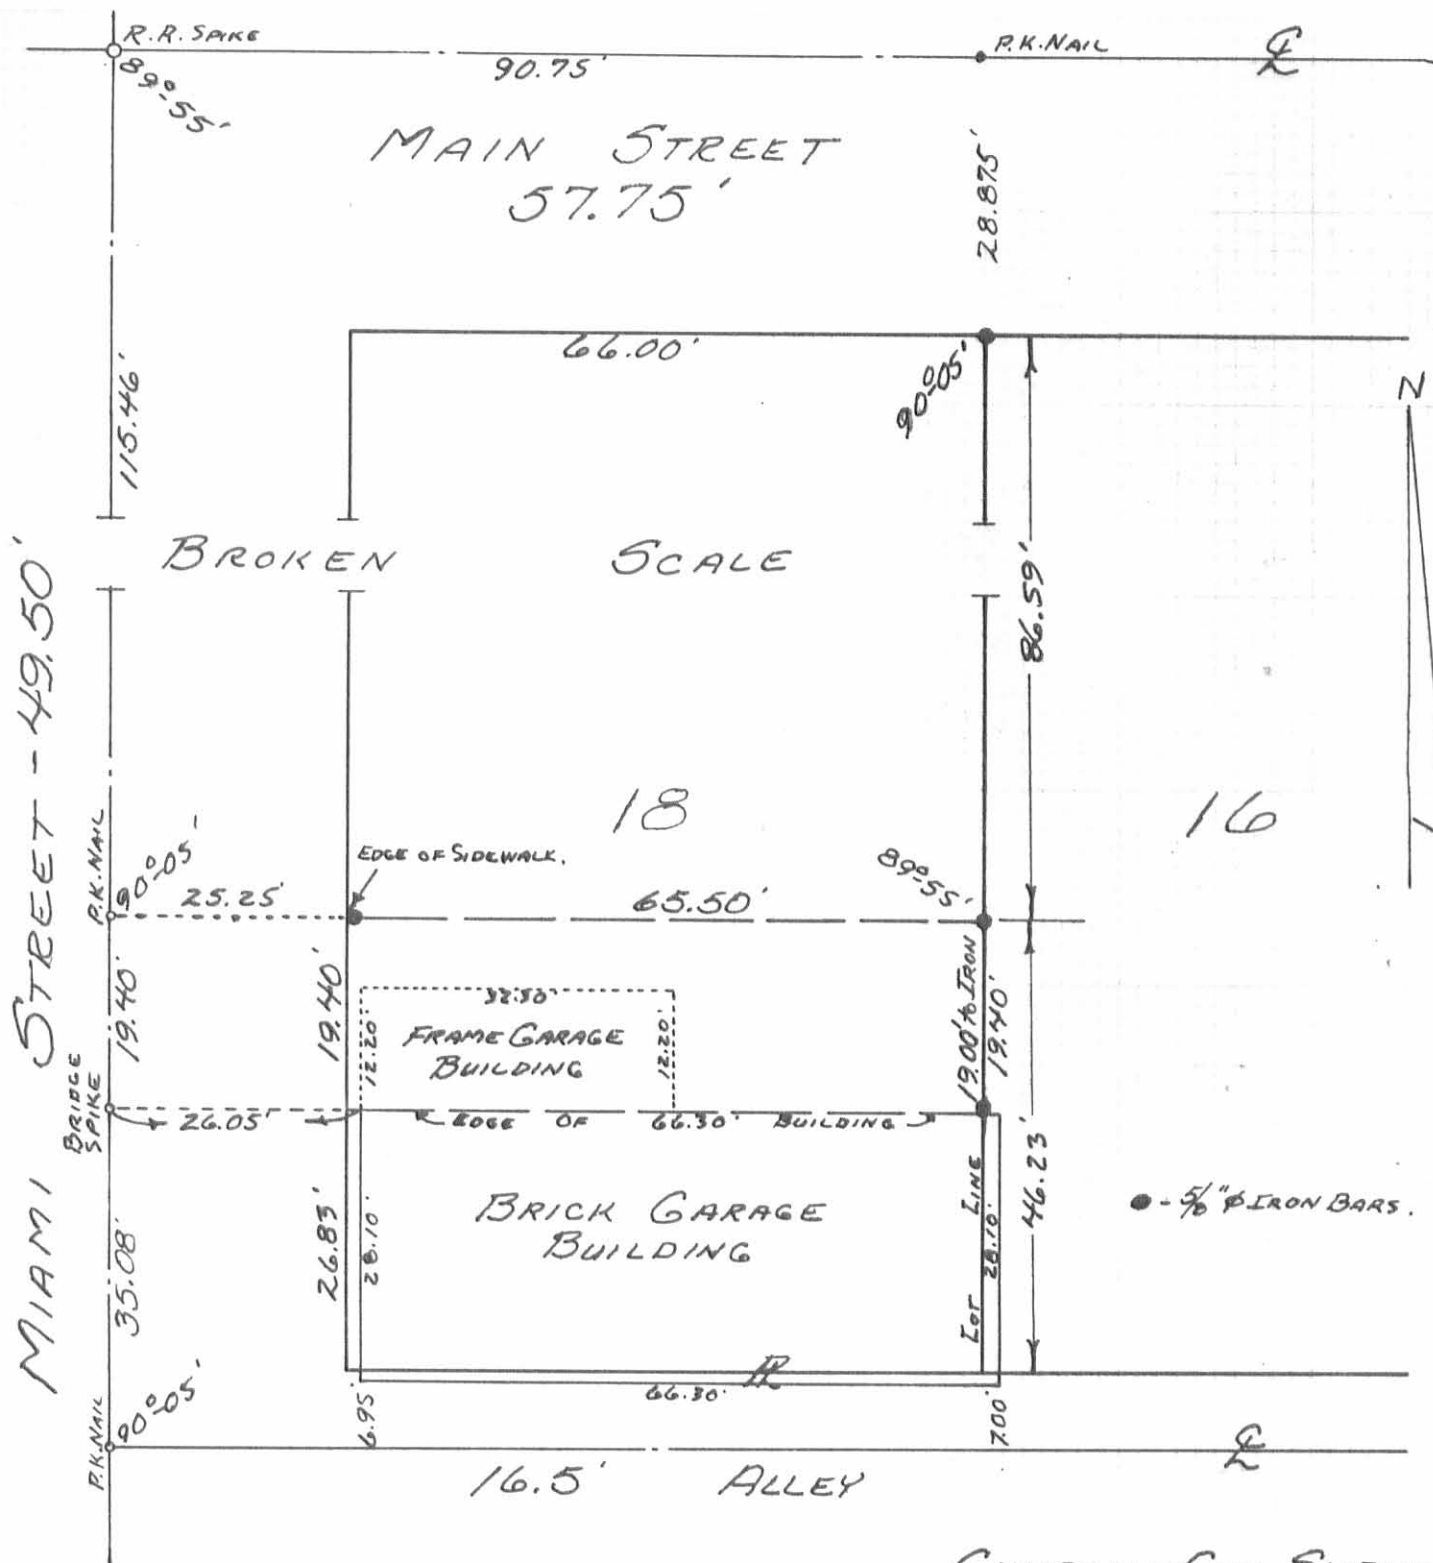

5916 2P
 INDEXED ON MAP

SURVEYED AND PLATTED BY:
 DANIEL E. GILBERT, P.S.
 REG. SUR. NO. 5402.
 1041 N. MAIN ST.
 BELLEFONTAINE, OHIO 43311

GUNDER-COX SURVEY
 LOT 18 PART
 VILLAGE OF QUINCY
 MIAMI TOWNSHIP
 LOGAN COUNTY, OHIO
 APRIL 9, 1977

SCALE: 1"=20'

BRICKER SURVEY
Part of Lot No. 18

The following described real estate situated in the Village of Quincy, Township of Miami, County of Logan, State of Ohio and being that part of Lot No. 18 in the name of Grace Bricker as recorded in Deed Volume No. 355 Page 520 (9-6-1974) and Deed Volume No. 360 Pages 736-739 (9-8-1975) and being more particularly described as follows:

Beginning at a point on the concrete sidewalk at the northwest corner to Lot No. 18, which is the intersection of the south line of Main Street (57.75 feet wide) and the east line of Miami Street (49.50 feet wide);


Thence with the north line of Lot No. 18 and the south line of Main Street, East 66.00 feet to a 5/8" x 30" Rebar found at the northeast corner to Lot No. 18, passing through a 5/8" x 30" Rebar set at the edge of said concrete sidewalk at 0.30 feet;

Thence with the east line of Lot No. 18, South 86.59 feet to a 5/8" x 30" Rebar found at the northeast corner to that part of Lot No. 18 in the name of Bob L. and Ruby F. Barthauer as recorded in Official Record No. 72 Pages 370-371 ((-30-1988));

Thence with Barthauer's north line, West 66.00 feet to a point on said concrete sidewalk in the west line of Lot No. 18 and the east line of Miami Street, passing through a 5/8" x 30" Rebar found at 65.50 feet;

Thence with the west line of Lot No. 18 and the east line of Miami Street, North 86.59 feet to the place of beginning, containing 7,714.94 square feet or 0.131 Acres, more or less.

I hereby certify that this description is the result of a field survey made by me on June 24, 1992.

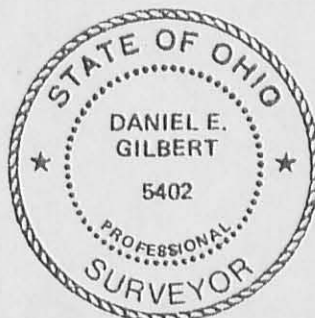

Daniel E. Gilbert

DANIEL E. GILBERT, P.S.
REG. SUR. NO. 5402
400 N. PARK ST.
BELLEFONTAINE, OHIO 43311
TELEPHONE: 1 (513) 593-1428

INDEXED ON MAP
59/6 3D


MAP ROOM

R. R. Spike Fd. MAIN ST. - 57.75'

89°55'

MIAMI ST. - 49.50'

N

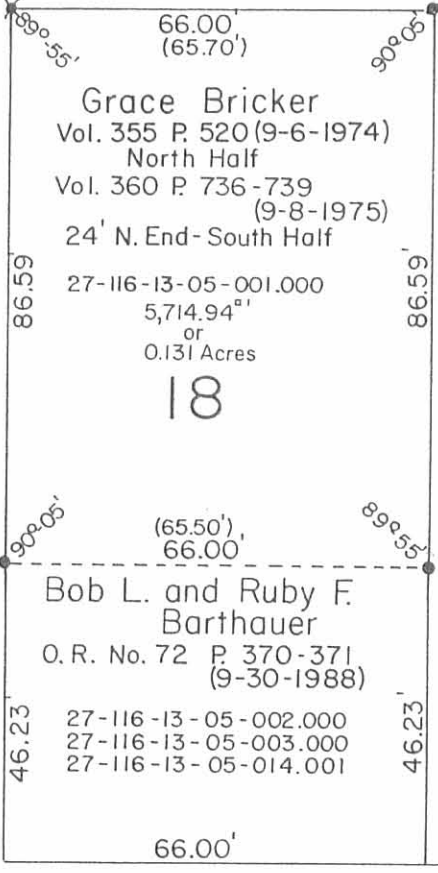


SYMBOLS:

- - 5/8" x 30" Rebars Fd.
- ✕ - 5/8" x 30" Rebar Set.



BRICKER SURVEY
 Part of Lot No. 18
 Village of Quincy
 Miami Township
 Logan County, Ohio
 June 24, 1992

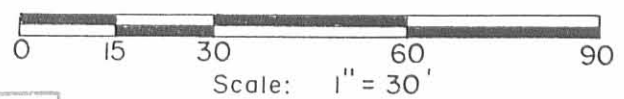

Daniel E. Gilbert
 DANIEL E. GILBERT, P.S.
 REG. SUR. NO. 5402
 400 N. PARK ST.
 BELLEFONTAINE, OHIO 43311
 TELEPHONE: 1 (513) 593-1428

INDEXED ON MAP
 5916 3P