ZEZID 12-23-09 SWy ale

Lee Surveying and Mapping Co., Inc.

Land Surveys . Topography . Subdivisions . Construction Layout

117 N. Madriver St. Bellefontaine OH 43311



Phone: (937) 593-7335 Fax: (937) 593-7444 surveys@lsminc.us

O'CONNOR FARMS, INC. 4.881 ACRES

Lying in Virginia Military Survey 13393, Richland Township, Logan County, Ohio.

Being out of the O'Connor Farms, Inc., 62.40 acre tract as deeded and described in Volume 353, Page 663, Tract I of the Logan County Records of Deeds and being more particularly described as follows:

Commencing on a stone found in a monument box at the southeast corner of Virginia Military Survey 13393 on the center-line of County Highway 38.

THENCE, with the east line of Virginia Military Survey 13393, the east line of the Longview Cove Group LLC, 1.184 acre tract (O.R. 970, Pg. 191, Tract I) and the west line of the Longview Cove Group LLC, 2.007 acre tract (O.R. 970, Pg. 191, Tract III), N 06°-57'-56"W, a distance of 259.96 feet to a 5/8 inch iron rod found at the TRUE POINT OF BEGINNING.

THENCE, with the lines of the said 1.184 acre tract, the following two courses:

S 81°-56'-05"W, a distance of 187.28 feet to a 5/8 inch iron rod found.

S 01°-30'-14"E, a distance of 13.09 feet to a 5/8 inch iron rod set.

THENCE, S 81°-56'-05"W, a distance of 7.03 feet to a 5/8 inch iron rod set.

THENCE, N 08°-03'-55"W, a distance of 82.75 feet to a 5/8 inch iron rod set.

THENCE, with a curve to the left, having a central angle of 125°-12'-44", a radius of 196.00 feet, an arc length of 428.33 feet, a chord bearing N 08°-13'-35"W, a distance of 348.04 feet to a 5/8 inch iron rod set.

THENCE, with a curve to the right, having a central angle of 62°-51'-35", a radius of 104.00 feet, an arc length of 114.10 feet, a chord bearing N 39°-24'-10"W, a distance of 108.46 feet to a 5/8 inch iron rod set.

THENCE, N 07°-58'-22"W, a distance of 265.92 feet to a 5/8 inch iron rod set.

THENCE, with a curve to the right, having a central angle of 32°-35'-13", a radius of 104.00 feet, an arc length of 59.15 feet, a chord bearing N 08°-19'-14"E, a distance of 58.36 feet to a 5/8 inch iron rod set.

THENCE, with a curve to the left, having a central angle of 79°-55'-24", a radius of 196.00 feet, an arc length of 273.41 feet, a chord bearing N 15°-20'-51"W, a distance of 251.77 feet to a 5/8 inch iron rod set on the State Line.

THENCE, with the State Line, the following two courses:

S 89°-53'-40"E, a distance of 47.65 feet to a 5/8 inch iron rod set.

S 77°-34'-01"E, a distance of 242.49 feet to a 5/8 inch iron rod found at Wonder's Line Station 297+84.2.

THENCE, with the south line of a tract of the Indian Lake Reservoir Lands, S 87°-18'-03"E, a distance of 13.10 feet to a 5/8 inch iron rod found on the east line of Virginia Military Survey 13393.

8748

30-1

RG1012-23-09 Smy OK

Lee Surveying and Mapping Co., Inc.

Land Surveys • Topography • Subdivisions • Construction Layout

117 N. Madriver St. Bellefontaine OH 43311



Phone: (937) 593-7335 Fax: (937) 593-7444 surveys@lsminc.us

THENCE, with the east line of Virginia Military Survey 13393 and the west line of the aforesaid 2.007 acre tract, S 06°-57'-56"E, a distance of 988.12 feet to the point of beginning.

Containing 4.881 acres.

This parcel is to be attached to an adjoining parcel of land and is not to be used as a separate and independent parcel.

The basis for bearings is the east line of Virginia Military Survey 13393, being N 06°-57'-56"W, and all other bearings are from angles and distances measured in a field survey by Lee Surveying and Mapping Co., Inc. on November 2, 2009, revised December 17, 2009.

OF WILLIAM ON THE STATE OF THE

Description prepared by:

William K. Bruce


Professional Surveyor 7437

William K. Bu

November 3, 2009

Revised December 17, 2009

1153129REV

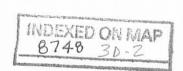

Land Surveys • Topography • Subdivisions • Construction Layout

117 N. Madriver St. Bellefontaine OH 43311



Phone: (937) 593-7335 Fax: (937) 593-7444 surveys@lsminc.us

STATE OF OHIO INDIAN LAKE RESERVOIR LANDS 0.019 ACRE

Lying in Virginia Military Survey 13393, Richland Township, Logan County, Ohio.

Being out of the State of Ohio Indian Lake Reservoir Lands and being more particularly described as follows:

Commencing on a stone found in a monument box at the southeast corner of Virginia Military Survey 13393 on the center-line of County Highway 38.

THENCE, with the east line of Virginia Military Survey 13393, the east lines of the Longview Cove Group LLC, 1.184 acre tract (O.R. 970, Pg. 191, Tract I) and the O'Connor Farms, Inc., 62.40 acre tract (Vol. 353, Pg. 663, Tract I)and the west line of the Longview Cove Group LLC, 2.007 acre tract (O.R. 970, Pg. 191, Tract III), N 06°-57'-56"W, a distance of 1248.08 feet to a 5/8 inch iron rod found at the TRUE POINT OF BEGINNING, passing a 5/8 inch iron rod found at 259.96 feet.

THENCE, with a north line of the said 62.40 acre tract, N 87°-18'-03"W, a distance of 13.10 feet to a 5/8 inch iron rod found at Wonder's Line Station 297+84.2.

THENCE, with the State Line, N 41°-26'-55"W, a distance of 43.67 feet to a point, referenced by a 5/8 inch iron rod set bearing N 41°-26'-55"W, a distance of 34.84 feet.

THENCE, with a southerly line of the Longview Cove Group LLC, 0.734 acre tract (O.R. 970, Pg. 191, Tract VI), S 87°-54'-52"E, a distance of 38.11 feet to a 3 inch iron pipe found on the east line of Virginia Military Survey 13393.

THENCE, with the east line of Virginia Military Survey 13393 and the west line of the aforesaid 2.007 acre tract, S 06°-57'-56"E, a distance of 32.20 feet to the point of beginning.

Containing 0.019 acre.

This parcel is to be attached to an adjoining parcel of land and is not to be used as a separate and independent parcel.

The basis for bearings is the east line of Virginia Military Survey 13393, being N 06°-57'-56"W, and all other bearings are from angles and distances measured in a field survey by Lee Surveying and Mapping Co., Inc. on November 2, 2009.

Description prepared by:


WILLIAM OF ONE WILLIAM OF ONE WILLIAM OF ONE OF ONE OF ONE OF ONE OF OTHER OF OTHER OF OTHER OF OTHER OF OTHER OTHER OF OTHER OF OTHER OTH


William K. Bruce Professional Surveyor 7437

William K. Bu

December 7, 2009

1153129REV

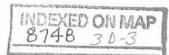

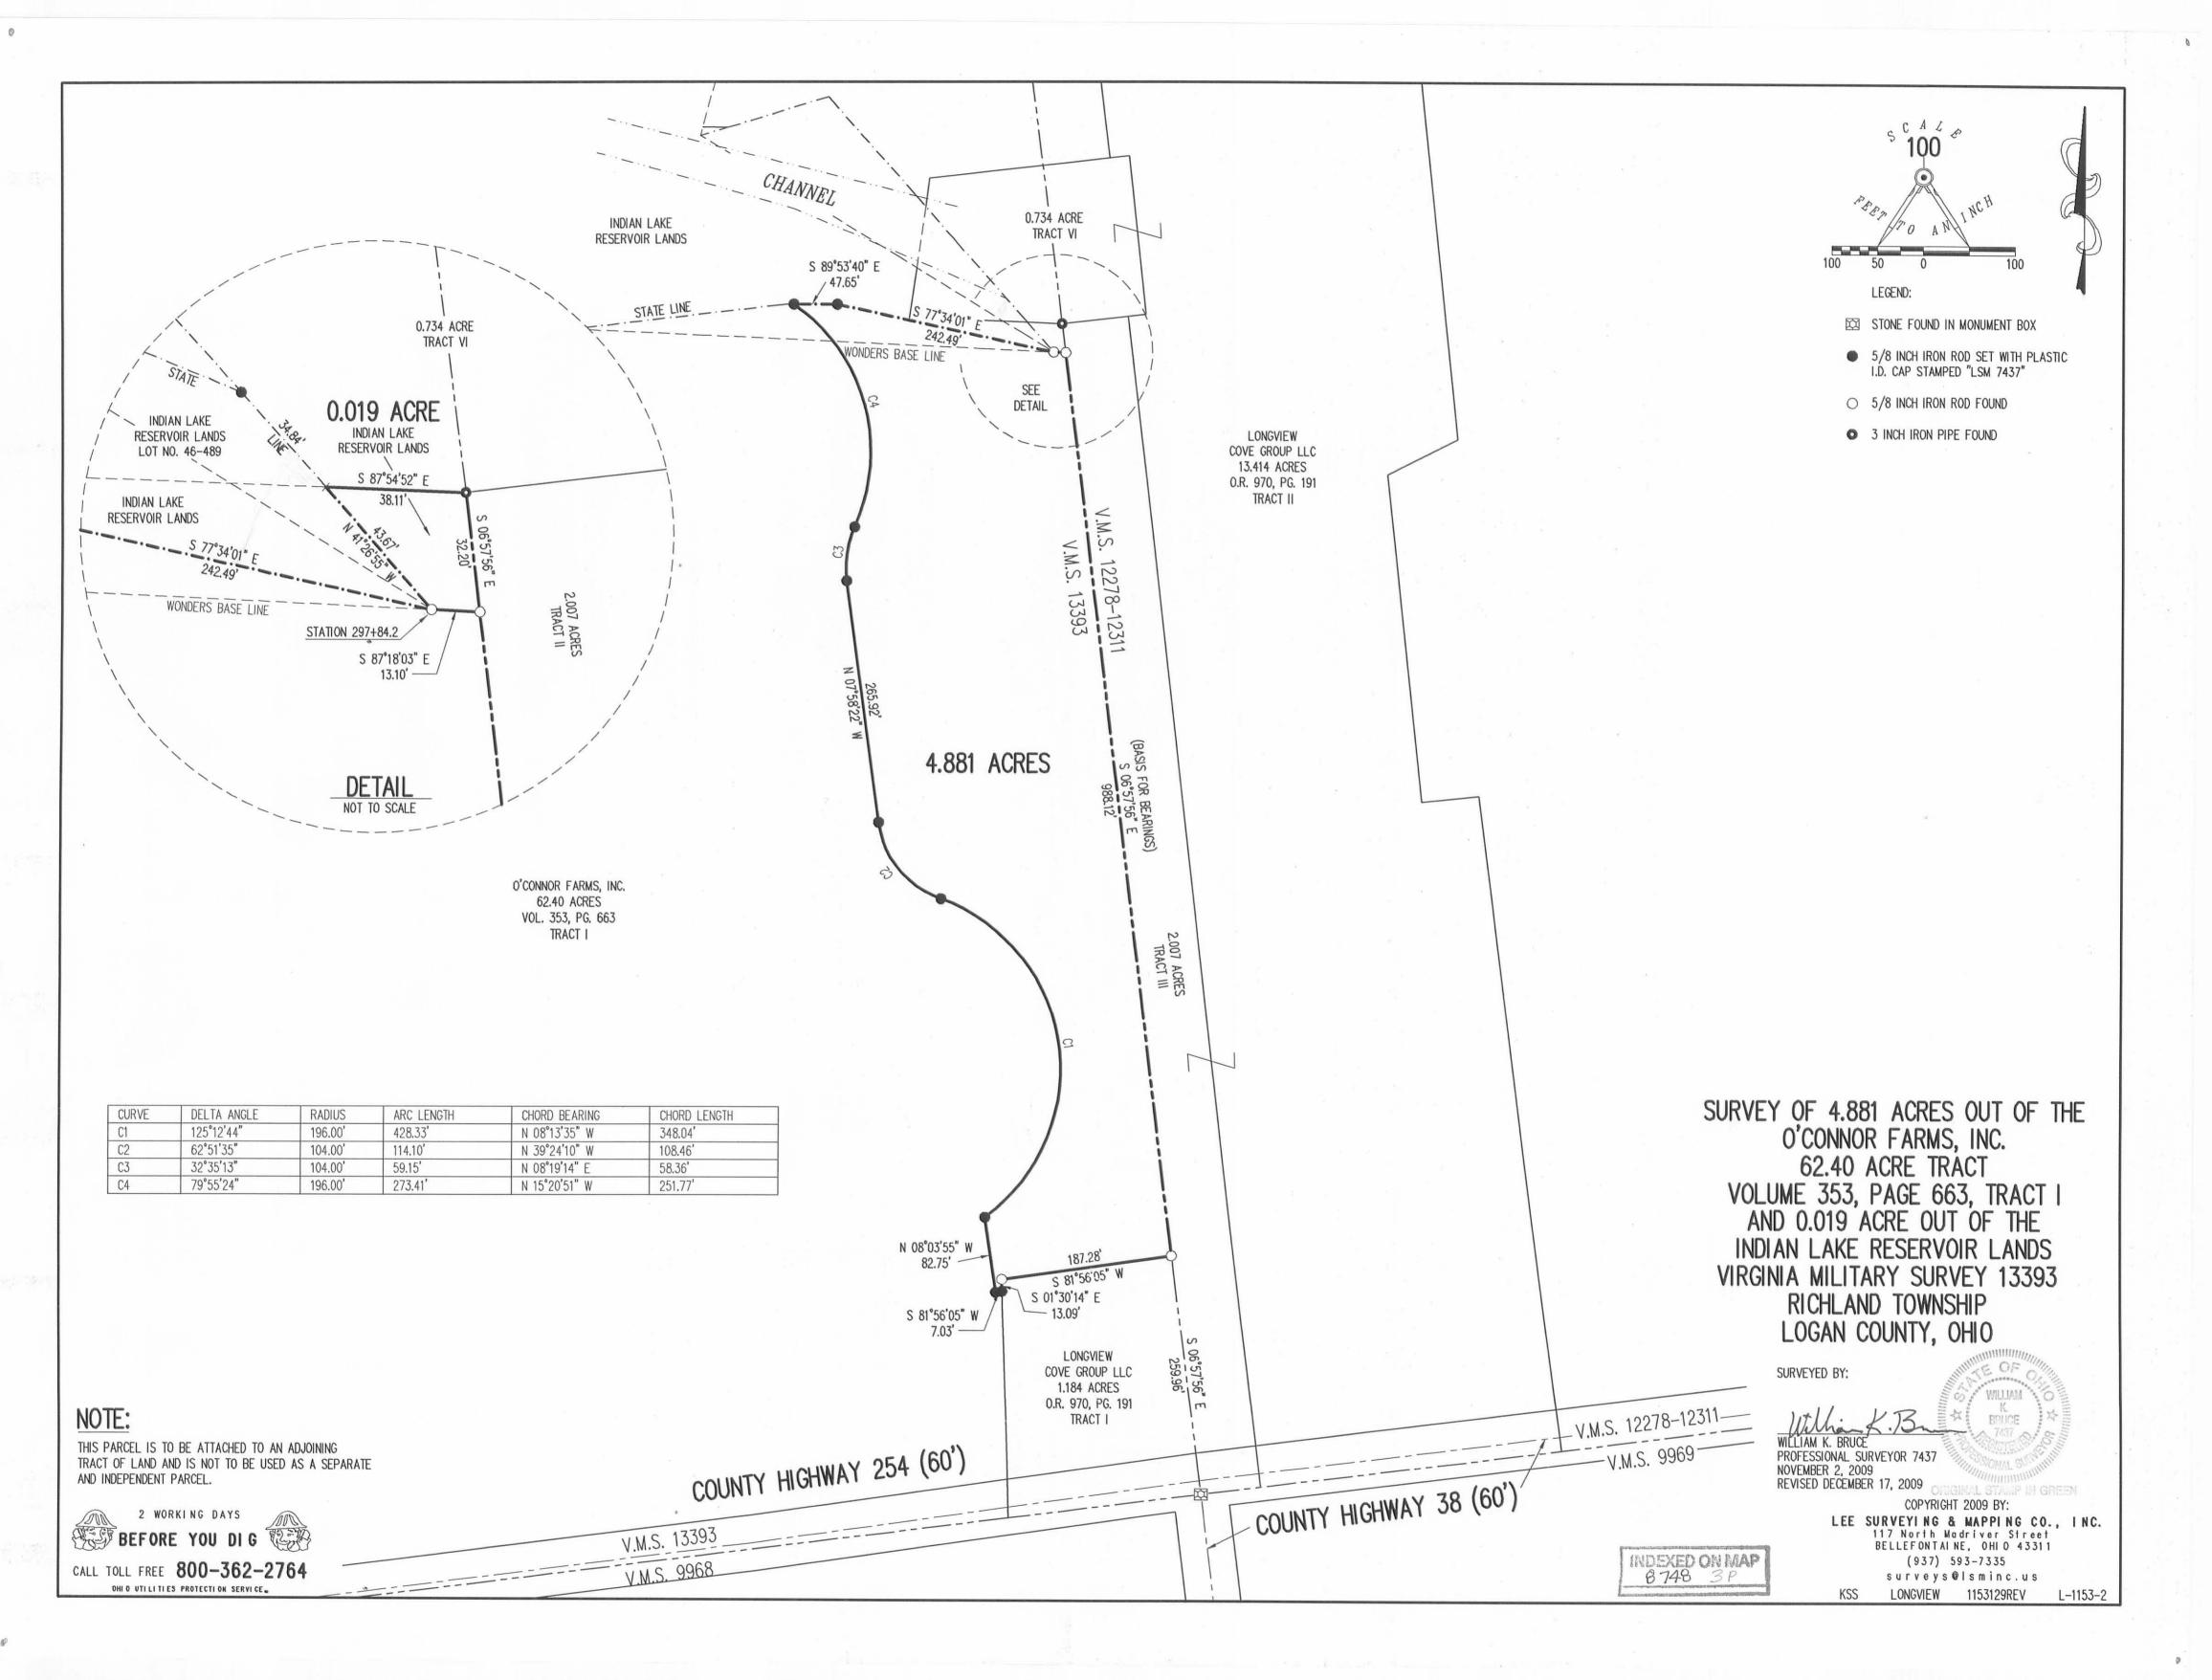

REZID 12.29-09 8Mg BK

Lee Surveying and Mapping Co., Inc.

Land Surveys . Topography . Subdivisions . Construction Layout

117 N. Madriver St. Bellefontaine OH 43311



Phone: (937) 593-7335 Fax: (937) 593-7444 surveys@lsminc.us

STATE OF OHIO INDIAN LAKE RESERVOIR LANDS 0.021 ACRE

Lying in Virginia Military Survey 13393, Richland Township, Logan County, Ohio.

Being out of the State of Ohio Indian Lake Reservoir Lands and being more particularly described as follows:

Commencing on a stone found in a monument box at the southeast corner of Virginia Military Survey 13393 on the center-line of County Highway 38.

THENCE, with the east line of Virginia Military Survey 13393 and the west line of the Longview Cove Group LLC, 2.007 acre tract (O.R. 970, Pg. 191, Tract III), N 06°-57'-56"W, a distance of 1248.08 feet to a 5/8 inch iron rod found.

THENCE, with a north line of the O'Connor Farms, Inc., 62.40 acre tract (Vol. 353, Pg. 663, Tract I), N 87°-18'-03"W, a distance of 13.10 feet to a 5/8 inch iron rod found at the TRUE POINT OF BEGINNING.

THENCE, with a north line of the said 62.40 acre tract, N 77°-34'-01"W, a distance of 57.74 feet to a point, referenced by a 5/8 inch iron rod set bearing N 77°-34'-01"W, a distance of 184.75 feet.

THENCE, N 29°-10'-59"E, a distance of 23.91 feet to a point, referenced by a 5/8 inch iron rod found bearing N 87° -54'-52"W, a distance of 113.18 feet.

THENCE, with the south line of the Indian Lake Reservoir Lands Lot No. 46-489 (Plat Cabinet A, Slide 481), S 87°-54'-52"E, a distance of 15.83 feet to a point, referenced by a 3 inch iron pipe found bearing S 87°-54'-52"E, a distance of 35.02 feet.

THENCE, S 41°-26'-55"E, a distance of 43.67 feet to the point of beginning.

Containing 0.021 acre.

This parcel is to be attached to an adjoining parcel of land and is not to be used as a separate and independent parcel.

The basis for bearings is the east line of Virginia Military Survey 13393, being N 06°-57'-56"W, and all other bearings are from angles and distances measured in a field survey by Lee Surveying and Mapping Co., Inc. on November 2, 2009.

ORIGINAL STAMP IN GREEN

Description prepared by:

William K. Bruce Professional Surveyor 7437 December 23, 2009

1153129B



Land Surveys . Topography . Subdivisions . Construction Layout

117 N. Madriver St. Bellefontaine OH 43311



Phone: (937) 593-7335 Fax: (937) 593-7444 surveys@lsminc.us

STATE OF OHIO INDIAN LAKE RESERVOIR LANDS 0.002 ACRE

Lying in Virginia Military Survey 13393, Richland Township, Logan County, Ohio.

Being out of the State of Ohio Indian Lake Reservoir Lands Lot No. 46-489 (Plat Cabinet A, Slide 481) and being more particularly described as follows:

Commencing on a stone found in a monument box at the southeast corner of Virginia Military Survey 13393 on the center-line of County Highway 38.

THENCE, with the east line of Virginia Military Survey 13393 and the west line of the Longview Cove Group LLC, 2.007 acre tract (O.R. 970, Pg. 191, Tract III), N 06°-57'-56"W, a distance of 1248.08 feet to a 5/8 inch iron rod found.

THENCE, with a north line of the O'Connor Farms, Inc., 62.40 acre tract (Vol. 353, Pg. 663, Tract I), N 87°-18'-03"W, a distance of 13.10 feet to a 5/8 inch iron rod found.

THENCE, N 41°-26'-55"W, a distance of 43.67 feet to a point at the TRUE POINT OF BEGINNING, referenced by a 3 inch iron pipe found bearing S 87°-54'-52"E, a distance of 35.02 feet.

THENCE, with the south line of the Indian Lake Reservoir Lands Lot No. 46-489, N 87°-54'-52"W, a distance of 15.83 feet to a point, referenced by a 5/8 inch iron rod found bearing N 87°-54'-52"W, a distance of 113.18 feet.

THENCE, N 29°-10'-59"E, a distance of 12.16 feet to a point, referenced by a 5/8 inch iron rod found bearing N 41°-26'-55"W, a distance of 19.91 feet.

THENCE, with a westerly line of the Longview Cove Group LLC, 0.734 acre tract (O.R. 970, Pg. 191, Tract VI), S 41°-26'-55"E, a distance of 14.93 feet to the point of beginning.

Containing 0.002 acre.

This parcel is to be attached to an adjoining parcel of land and is not to be used as a separate and independent parcel.


The basis for bearings is the east line of Virginia Military Survey 13393, being N 06°-57'-56"W, and all other bearings are from angles and distances measured in a field survey by Lee Surveying and Mapping Co., Inc. on November 2, 2009.



Description prepared by:

William K. Bruce Professional Surveyor 7437 December 23, 2009

1153129B

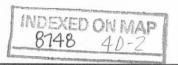

12-29-09 Suy Ou PRESENT LOCATION OF SHORE LINE SCALE 0.734 ACRE TRACT VI INDIAN LAKE RESERVOIR LANDS LEGEND: INDIAN LAKE RESERVOIR LANDS STONE FOUND IN MONUMENT BOX LOT NO. 46-489 STATE LINE - Q O 5/8 INCH IRON ROD FOUND S 77°34'01" E 242.49" 3 INCH IRON PIPE FOUND SEE INDIAN LAKE ● 5/8 INCH IRON ROD SET WITH PLASTIC I.D. CAP STAMPED "LEE-7437" DETAIL. RESERVOIR LANDS WONDERS BASE LINE SURVEY OF 0.021 ACRE OUT OF THE STATION 297+84.2 > S 87°18'03" E INDIAN LAKE RESERVOIR LANDS 13.10 AND 0.002 ACRE OUT OF THE V.M.S. LONGVIEW INDIAN LAKE RESERVOIR LANDS COVE GROUP LLC 13.414 ACRES LOT NO. 46-489 INDIAN LAKE 2.007 ACRES TRACT III 12278-12311 RESERVOIR LANDS O.R. 970, PG. 191 0.002 ACRE PLAT CABINET A, SLIDE 481 TRACT II LOT NO. 46-489 13393 VIRGINIA MILITARY SURVEY 13393 35.02' S 87°54'52" E RICHLAND TOWNSHIP S 87°54'52" E O'CONNOR FARMS, INC. S 87°54'52" E **62.40 ACRES** LOGAN COUNTY, OHIO VOL. 353, PG. 663 0.021 ACRE TRACT I (BASIS FOR BEARINGS) N 06°57'56" W 1248.08 | SURVEYED BY: INDIAN LAKE NOTE: RESERVOIR LANDS THIS PARCEL IS TO BE ATTACHED TO AN ADJOINING TRACT OF LAND WILLIAM K. BRUCE AND IS NOT TO BE USED AS A PROFESSIONAL SURVEYOR 7437 13.10 SEPARATE AND INDEPENDENT PARCEL NOVEMBER 2, 2009 ORIGINAL STAMP IN GREEN STATION 297+84.2 N 87°18'03" W) V.M.S. 12278-12311 COPYRIGHT 2009 BY: 2 WORKING DAYS LEE SURVEYING & MAPPING CO., INC.
117 North Modriver Street V.M.S. 9969 BEFORE YOU DIG COUNTY HIGHWAY 38 (60") BELLEFONTAINE, OHIO 43311 (937) 593-7335 CALL TOLL FREE 800-362-2764 surveys@lsminc.us KSS LONGVIEW COVE 1153129B L-1153-3 OHIO UTILITIES PROTECTION SERVICE. INDEXED ON MAP

8748 4P

RECID 9-16-10 SUM OLC

Lee Surveying and Mapping Co., Inc.

Land Surveys . Topography . Subdivisions . Construction Layout

117 N. Madriver St. Bellefontaine OH 43311



Phone: (937) 593-7335 Fax: (937) 593-7444 surveys@lsminc.us

LONGVIEW COVE GROUP LLC 25.00 FEET WIDE GAS LINE EASEMENT

Lying in Virginia Military Surveys 13393 and 12278-12311, Richland Township, Logan County, Ohio.

Being a 25.00 feet wide gas line easement over a portion of the Longview Cove Group LLC, 1.184 acre tract, 2.007 acre tract and 13.414 acre tract as deeded and described in Official Record 970, Page 191, Tracts I, III and II of the Logan County Records of Deeds and being more particularly described as follows:

Commencing on a stone found in a monument box on the southeast corner of Virginia Military Survey 13393 on the center-line of County Highway 38.

THENCE, with the south line of Virginia Military Survey 13393 and within the right-of-way of County Highway 254 (60 feet wide), S 82°-55'-21"W, a distance of 211.80 feet to a MAG spike found.

THENCE, with an east line of the remainder of the O'Connor Farms, Inc., original 62.40 acre tract (Vol. 353, Pg. 663, Tract I), N 01°-30'-14"W, a distance of 41.66 feet to a 5/8 inch iron rod found on the north right-of-way of County Highway 254 at the TRUE POINT OF BEGINNING, passing a PK nail found on the center-line of County Highway 254 at 11.48 feet.

THENCE, with an east line of the remainder of the said original 62.40 acre tract, N 01°-30'-14"W, a distance of 25.16 feet to a point.

THENCE, N 81°-56'-59"E, a distance of 204.92 feet to a point on the east line of Virginia Military Survey 13393 and the west line of Virginia Military Survey 12278-12311.

THENCE, N 82°-58'-30"E, a distance of 215.46 feet to a point.

THENCE, S 07°-13'-34"E, a distance of 25.00 feet to a point on the north rightof-way of County Highway 38 (60 feet wide).

THENCE, with the north right-of-way of County Highway 38, S 82°-58'-30"W, a distance of 215.25 feet to a 5/8 inch iron rod found on the east line of Virginia Military Survey 13393 and the west line of Virginia Military Survey 12278-12311.

THENCE, with the north right-of-way of County Highway 254, S 81°-56'-59"W, a distance of 207.57 feet to the point of beginning.

Property is subject to any and all previous easements and rights-of-way of record.

The basis for bearings is the east line of Virginia Military Survey 13393, being S 06°-57'-56"E, and all other bearings are from angles and distances measured in a field survey by Lee Surveying and Mapping Co., Inc. on December 17, 2009.

Description prepared by:

William K. Bruce Professional Surveyor 7437

September 14, 2010

1153GAS

REZID 9-16-10 Suy Ouc

Lee Surveying and Mapping Co., Inc.

Land Surveys • Topography • Subdivisions • Construction Layout

117 N. Madriver St. Bellefontaine OH 43311



Phone: (937) 593-7335 Fax: (937) 593-7444 surveys@lsminc.us

O'CONNOR FARMS, INC. 25.00 FEET WIDE GAS LINE EASEMENT

Lying in Virginia Military Survey 13393, Richland Township, Logan County, Ohio.

Being a 25.00 feet wide gas line easement over a portion of the O'Connor Farms, Inc., 62.40 acre tract as deeded and described in Volume 353, Page 663, Tract I of the Logan County Records of Deeds and being more particularly described as follows:

Commencing on a stone found in a monument box on the southeast corner of Virginia Military Survey 13393 on the center-line of County Highway 38.

THENCE, with the south line of Virginia Military Survey 13393 and within the right-of-way of County Highway 254 (60 feet wide), S 82°-55'-21"W, a distance of 211.80 feet to a MAG spike found.

THENCE, with the west line of the Longview Cove Group LLC, 1.184 acre tract (O.R. 970, Pg. 191, Tract I), N 01°-30'-14"W, a distance of 41.66 feet to a 5/8 inch iron rod found on the north right-of-way of County Highway 254 at the TRUE POINT OF BEGINNING, passing a PK nail found on the center-line of County Highway 254 at 11.48 feet.

THENCE, with the north right-of-way of County Highway 254, S 81°-56'-59"W, a distance of 267.13 feet to a point.

THENCE, N 08°-03'-04"W, a distance of 25.00 feet to a point.

THENCE, N 81°-56'-59"E, a distance of 270.00 feet to a point.

THENCE, with the west line of the aforesaid 1.184 acre tract, S 01°-30'-14"E, a distance of 25.16 feet to the point of beginning.

Property is subject to any and all previous easements and rights-of-way of record.

The basis for bearings is the east line of Virginia Military Survey 13393, being S 06°-57'-56"E, and all other bearings are from angles and distances measured in a WILLIAM RE OF OF STREET field survey by Lee Surveying and Mapping Co., Inc. on December 17, 2009.

Description prepared by:

William K. Bruce

Professional Surveyor 7437

September 14, 2010

1153GAS



S/ONAL SU

ORIGINAL STAMP IN GREEN

REC'D 9-22-10 Shul Oh LONGVIEW LEGEND: SCAL COVE GROUP LLC V.M.S. 13.414 ACRES STONE FOUND IN MONUMENT BOX O.R. 970, PG. 191 V.M.S. 13393 TRACT II 12278-12311 MAG SPIKE FOUND PK NAIL FOUND O'CONNOR FARMS, INC. 5/8 INCH IRON ROD FOUND 62.40 ACRES VOL. 353, PG. 663 TRACT I 2,007 ACRES TRACT III SURVEY OF A 25.00 FEET WIDE GAS LINE EASEMENT OVER THE LONGVIEW COVE GROUP LLC (PROPOSED PRIVATE DRIVE) (09) 10' UTILITY EASEMENT 10' UTILITY EASEMENT 1.184 ACRE TRACT, 2.007 ACRE TRACT HERON WAY (AND 13.414 ACRE TRACT OFFICIAL RECORD 970, PAGE 191 (BASIS FOR BEARINGS) TRACTS I, III AND II LONGVIEW AND THE O'CONNOR FARMS, INC. COVE GROUP LLC N 01°30'14" 1.184 ACRES 62.40 ACRE TRACT O.R. 970, PG. 191 TRACT I **VOLUME 353, PAGE 663** S 07°13'34" E -V.M.S. 12278-12311-N 82°58'30" E N 81°56'59" E 204.92' N 01°30'14" W VIRGINIA MILITARY SURVEYS N 81°56'59" E 270.00' 25.16' -V.M.S. 9969. GAS LINE EASEMENT #1 S 82°58'30" W 13393 AND 12278-12311 S 81°56'59" W 207.57' COUNTY HIGHWAY 38 (60') GAS LINE EASEMENT #2 N 08°03'04" W RICHLAND TOWNSHIP S 81°56'59" W 267.13' 30.18' 25.00 S 82°55'21" W 211.80'-LOGAN COUNTY, OHIO V.M.S. 13393 COUNTY HIGHWAY 254 (60') PREPARED BY _V.M.S. 9968 OF WILLIAM K. BRUCE WILLIAM PROFESSIONAL SURVEYOR 7437 K. SEPTEMBER 13, 2010 BRUCE COPYRIGHT 2010 BY: LEE SURVEYING & MAPPING CO., INC. 2 WORKING DAYS 117 North Madriver Street BEFORE YOU DIG BELLEFONTALNE, OHIO 43311 (937) 593-7335 surveys@lsminc.us ORIGINAL STAMP IN GREEN CALL TOLL FREE 800-362-2764 L-1153-3 KSS LONGVIEW COVE 1153GAS ONI O UTI LITIES PROTECTI ON SERVICE.

RELID 11-4-10 SUM DK

Lee Surveying and Mapping Co., Inc.

Land Surveys . Topography . Subdivisions . Construction Layout

117 N. Madriver St. Bellefontaine OH 43311



Phone: (937) 593-7335 Fax: (937) 593-7444 surveys@lsminc.us

INDIAN LAKE RESERVOIR LANDS 1.880 ACRES

Lying in Virginia Military Survey 13393, Richland Township, Logan County, Ohio.

Being out of the Indian Lake Reservoir Lands and being more particularly described as follows:

Commencing on a stone found in a monument box at the southeast corner of Virginia Military Survey 13393 on the center-line of County Highway 38.

THENCE, with the east line of Virginia Military Survey 13393, N 6°-57'-56"W, a distance of 1248.08 feet to a 5/8 inch iron rod found.

THENCE, with a north line of the O'Connor Farms, Inc., 62.40 acre tract (Vol. 353, Pg. 663, Tract I), N 87°-18'-03"W, a distance of 13.10 feet to a 5/8 inch iron rod found on the State Line at Station 297+84.2 (Wonders Line Field Notes, Book 1, Pages 45-51).

THENCE, with the State Line and a north line of the said 62.40 acre tract, N 77°-34'-01'W, a distance of 57.74 feet to a point at the TRUE POINT OF BEGINNING.

THENCE, with the State Line and the north lines of the said 62.40 acre tract, the following five courses

N 77°-34'-01"W, a distance of 184.75 feet to a 5/8 inch iron rod set.

N 89°-53'-40"W, a distance of 55.26 feet to a point.

S $83^{\circ}-18'-15"W$, a distance of 235.86 feet to a 5/8 inch iron rod found at Wonders Line Station 292+54.3.

N 86°-14'-20"W, a distance of 263.52 feet to a point.

N 49°-41'-18"W, a distance of 117.56 feet to a point on the shore line of Indian Lake.

THENCE, with the shore line of Indian Lake, the following five courses:

S 67° -51'-37"E, a distance of 126.26 feet to a point, referenced by a 5/8 inch iron rod found bearing S 22° -08'-21"W, a distance of 20.00 feet.

N 73°-47'-04"E, a distance of 111.58 feet to a point, referenced by a 5/8 inch iron rod found bearing S 12°-38'-22"W, a distance of 64.24 feet.

Land Surveys . Topography . Subdivisions . Construction Layout

117 N. Madriver St. Bellefontaine OH 43311



Phone: (937) 593-7335 Fax: (937) 593-7444 surveys@lsminc.us

N 12°-38'-22"E, a distance of 155.44 feet to a point, referenced by a 5/8 inch iron rod found bearing S 28°-53'-05"E, a distance of 2.00 feet.

S 73°-52'-12"E, a distance of 352.11 feet to a point, referenced by a 5/8 inch iron rod found bearing S 16°-08'-32"W, a distance of 2.00 feet.

S 67°-14'-34"E, a distance of 145.06 feet to a point on the west line of Indian Lake Reservoir Lands Lot No. 46-489 (Plat Cabinet A, Slide 481).

THENCE, with the lines of the Indian Lake Reservoir Lands Lot No. 46-489, the following two courses:

S 8°-17'-26"W, a distance of 62.69 feet to a 5/8 inch iron rod found.

S 87°-54'-52"E, a distance of 113.18 feet to a point.

THENCE, S 29°-10'-59"W, a distance of 23.91 feet to the point of beginning.

Containing 1.880 acres.

The basis for bearings is the east line of Virginia Military Survey 13393, being N 06°-57'-56"W, and all other bearings are from angles and distances measured in a field survey by Lee Surveying and Mapping Co., Inc. on November 2, 2009.

William K Brun


manney. ORIGINAL STAMP IN GREEN Description prepared by:

William K. Bruce Professional Surveyor 7437

November 3, 2010

11531110



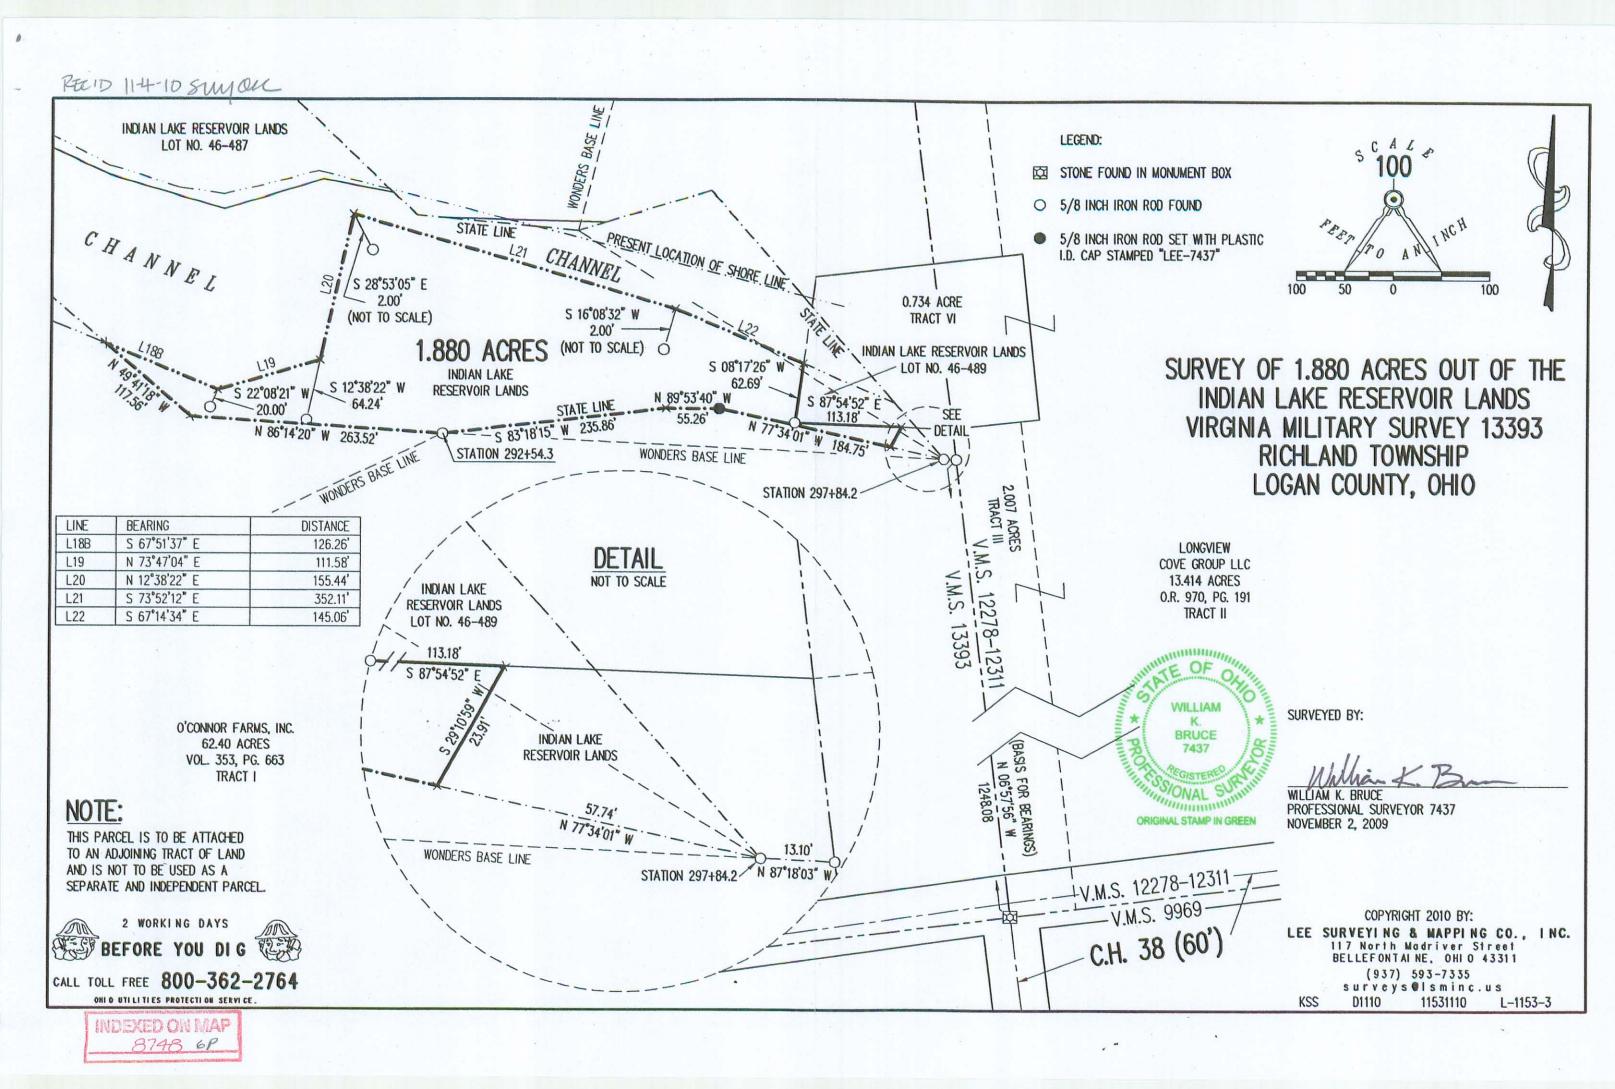

PECID 11-8-10 8WM OK

Lee Surveying and Mapping Co., Inc.

Land Surveys . Topography . Subdivisions . Construction Layout

117 N. Madriver St. Bellefontaine OH 43311



Phone: (937) 593-7335 Fax: (937) 593-7444 surveys@lsminc.us



INDIAN LAKE RESERVOIR LANDS 0.663 ACRE

Lying in Virginia Military Survey 13393, Richland Township, Logan County, Ohio.

Being out of the Indian Lake Reservoir Lands and being more particularly described as follows:

Beginning on a 5/8 inch iron rod set on the southeast corner of Lot 39 of the O'Connor Allotment (Plat Cabinet A, Slide 273).

THENCE, with the east line of the Boyd L. Jarrett 0.154 acre tract (O.R. 921, Pg. 574, Tract II), N 20°-13'-05"W, a distance of 66.86 feet to a point on the end of a concrete seawall.

THENCE, with the shore line of Indian Lake, the following eleven courses:

S 39°-14'-22"E, a distance of 20.09 feet to a point.

S 59° -22'-01"E, a distance of 40.67 feet to a point, referenced by a 5/8 inch iron rod set bearing S 42° -54'-57"W, a distance of 0.90 feet.

S 59°-21'-58"E, a distance of 25.10 feet to a point, referenced by a 5/8 inch iron rod set bearing N 71°-23'-01"E, a distance of 1.00 feet.

N 18° -36'-25"W, a distance of 58.74 feet to a point, referenced by a 5/8 inch iron rod set bearing N 71° -23'-01"E, a distance of 1.00 feet.

N 12°-53'-30"W, a distance of 110.65 feet to a point, referenced by a 5/8 inch iron rod set bearing S 87° -35'-33"E, a distance of 1.00 feet.

N 2°-26'-11"E, a distance of 88.40 feet to a point, referenced by a 5/8 inch iron rod set bearing S 87° -32'-07"E, a distance of 1.00 feet.

N 23°-20'-17"E, a distance of 69.47 feet to a point, referenced by a 5/8 inch iron rod set bearing S 11°-57'-02"W, a distance of 1.00 feet.

S $13^{\circ}-04'-55$ "E, a distance of 110.50 feet to a point, referenced by a 5/8 inch iron rod set bearing S $76^{\circ}-52'-51$ "W, a distance of 1.00 feet.

N 52° -50'-34"E, a distance of 106.64 feet to a point, referenced by a 5/8 inch iron rod set bearing S 52° -14'-08"E, a distance of 1.00 feet.

N 37°-46'-13"E, a distance of 99.18 feet to a point, referenced by a 5/8 inch iron rod set bearing S 25°-43'-10"E, a distance of 1.00 feet.

S 70°-42'-37"E, a distance of 38.20 feet to a point on the State Line.

THENCE, with the State Line and the lines of the O'Connor Farms, Inc., 62.40 acre tract (Vol. 353, Pg. 663, Tract I), the following four courses:

S 71°-40'-21"W, a distance of 8.20 feet to a 5/8 inch iron rod set at Corner 12, Station 281+32 (Wonders Line Field Notes, Book 1, Pages 45-51).

S 36°-07'-01"W, a distance of 247.50 feet to a point.

S 8°-40'-15"W, a distance of 202.31 feet to a 5/8 inch iron rod set at Wonders Line Station 276+94.9.

N 48°-58'-43"W, a distance of 45.66 feet to a 5/8 inch iron rod set on the east line of O'Conner Allotment.

Land Surveys · Topography · Subdivisions · Construction Layout

117 N. Madriver St. Bellefontaine OH 43311



Phone: (937) 593-7335 Fax: (937) 593-7444 surveys@lsminc.us

THENCE, with the east line of O'Connor Allotment, N 47° -05'-03"W, a distance of 30.37 feet to the point of beginning.

Containing 0.663 acre.

A portion of this property is subject to a conservation easement.

The basis for bearings is the south line of Virginia Military Survey 13393, being S 82°-55'-21"W, and all other bearings are from angles and distances measured in a field survey by Lee Surveying and Mapping Co., Inc. on December 14, 2007 and revised January 29, 2008 and November 5, 2010.

WILLIAM K
BRUCE
7437
ORIGINAL STAMP IN GREEN

Description prepared by:

William K. Bruce

Professional Surveyor 7437

January 29, 2008,

Revised November 5, 2010

11531110A

INDEXED ON MAP 8748 70-2 REC 17 11-8-10 SWIME

Lee Surveying and Mapping Co., Inc.

Land Surveys . Topography . Subdivisions . Construction Layout

117 N. Madriver St. Bellefontaine OH 43311



Phone: (937) 593-7335 Fax: (937) 593-7444 surveys@lsminc.us

INDIAN LAKE RESERVOIR LANDS CONSERVATION EASEMENT 0.435 ACRE

Lying in Virginia Military Survey 13393, Richland Township, Logan County, Ohio.

Being a conservation easement over a portion of the Indian Lake Reservoir Lands and being more particularly described as follows:

Beginning on a 5/8 inch iron rod set on the southeast corner of Lot 39 of the O'Connor Allotment (Plat Cabinet A, Slide 273).

THENCE, with the east line of the Boyd L. Jarrett 0.154 acre tract (O.R. 921, Pg. 574, Tract II), N 20°-13'-05"W, a distance of 66.86 feet to a point on the end of a concrete seawall.

THENCE, with the shore line of Indian Lake, the following eight courses:

S 39°-14'-22"E, a distance of 20.09 feet to a point.

S $59^{\circ}-22'-01"E$, a distance of 40.67 feet to a point, referenced by a 5/8 inch iron rod set bearing S $42^{\circ}-54'-57"W$, a distance of 0.90 feet.

S 59°-21'-58"E, a distance of 25.10 feet to a point, referenced by a 5/8 inch iron rod set bearing N 71°-23'-01"E, a distance of 1.00 feet.

N 18°-36'-25"W, a distance of 58.74 feet to a point, referenced by a 5/8 inch iron rod set bearing N 71° -23'-01"E, a distance of 1.00 feet.

N 12°-53'-30"W, a distance of 110.65 feet to a point, referenced by a 5/8 inch iron rod set bearing S 87° -35'-33"E, a distance of 1.00 feet.

N 2°-26'-11"E, a distance of 88.40 feet to a point, referenced by a 5/8 inch iron rod set bearing S 87° -32'-07"E, a distance of 1.00 feet.

N 23°-20'-17"E, a distance of 69.47 feet to a point, referenced by a 5/8 inch iron rod set bearing S 11°-57'-02"W, a distance of 1.00 feet.

S 13°-04'-55"E, a distance of 110.50 feet to a point, referenced by a 5/8 inch iron rod set bearing S 76°-52'-51"W, a distance of 1.00 feet.

THENCE, S 21°-15'-15"E, a distance of 77.59 feet to a point on the State Line.

THENCE, with the State Line and the lines of the O'Connor Farms, Inc., 62.40 acre tract (Vol. 353, Pg. 663, Tract I), the following two courses:

S 8°-40'-15"W, a distance of 202.31 feet to a 5/8 inch iron rod set at Wonders Line Station 276+94.9.

N 48° -58'-43"W, a distance of 45.66 feet to a 5/8 inch iron rod set on the east line of O'Conner Allotment.



Land Surveys • Topography • Subdivisions • Construction Layout

117 N. Madriver St. Bellefontaine OH 43311



Phone: (937) 593-7335 Fax: (937) 593-7444 surveys@lsminc.us

THENCE, with the east line of O'Connor Allotment, N 47°-05'-03"W, a distance of 30.37 feet to the point of beginning.

Containing 0.435 acre.

The basis for bearings is the south line of Virginia Military Survey 13393, being S 82°-55'-21"W, and all other bearings are from angles and distances measured in a field survey by Lee Surveying and Mapping Co., Inc. on December 14, 2007 and revised January 29, 2008 and November 5, 2010.

WILLIAM

K.

BRUCE

7437

SOONAL

SONAL

SON


Description prepared by:

William K. Bruce Professional Surveyor 7437

November 5, 2010

11531110A

INDEXED ON MAP 8748 72-4

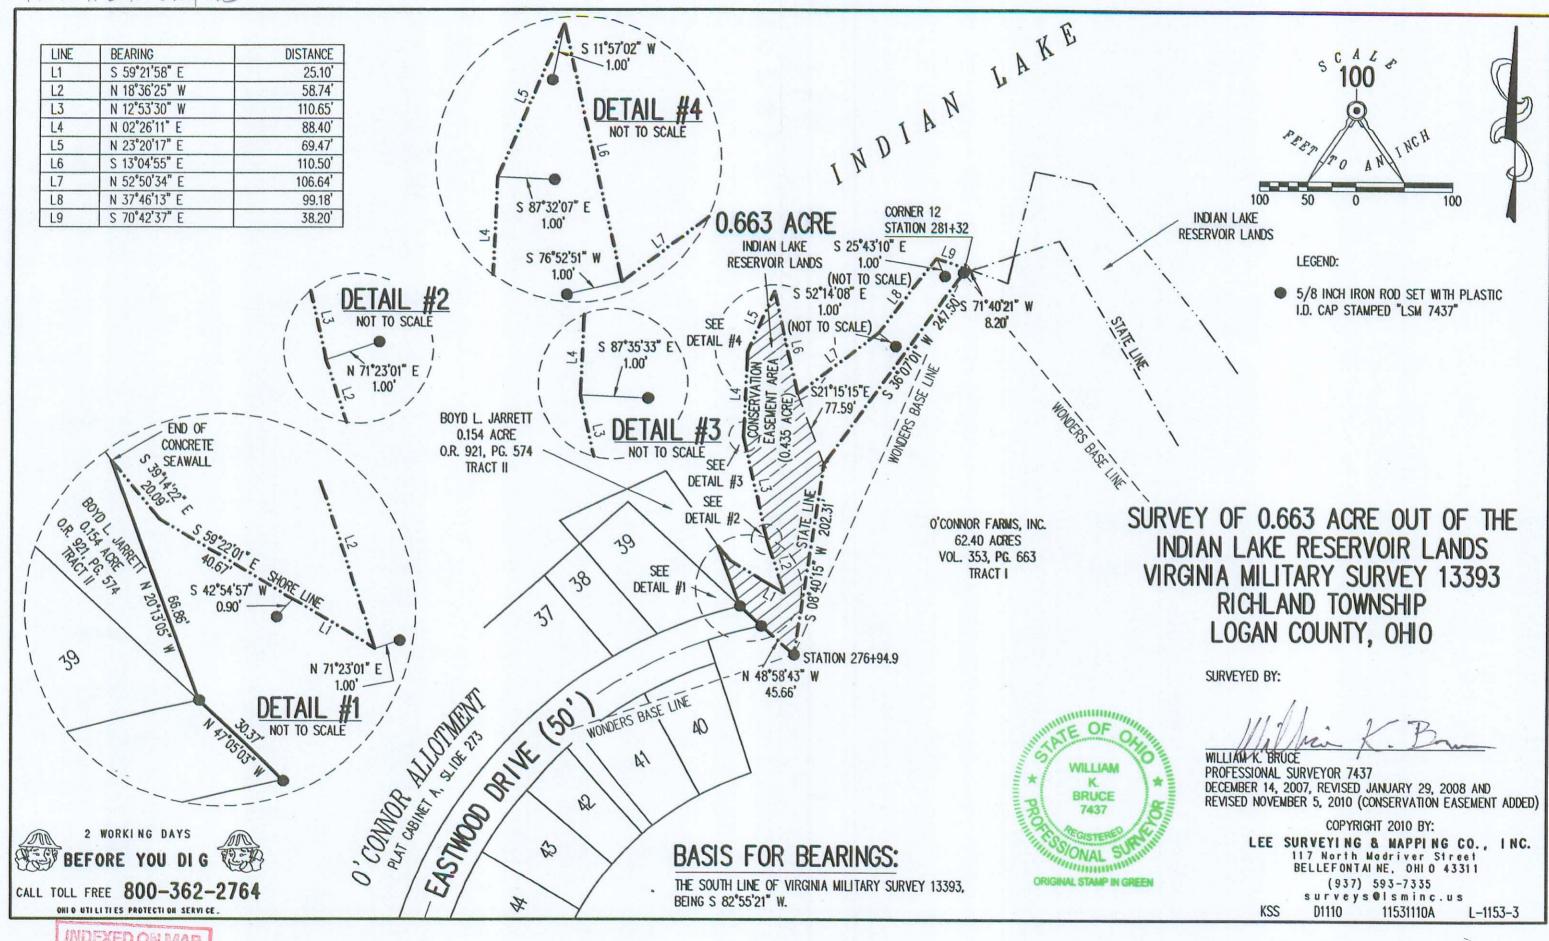

INDEXED ON MAP 8748 7P

LOT 55

OCCUPATION NOTE:

NO EVIDENCE OF OCCUPATION ALONG BOUNDARY LINES UNLESS OTHERWISE SHOWN

BASIS FOR BEARINGS:

BEARINGS AND DISTANCES, SHOWN HEREON, ARE DERIVED FROM GPS OBSERVATIONS BASED ON GRID NORTH, OHIO STATE PLANE COORDINATE SYSTEM, NORTH ZONE, NAD83 (2011, EPOCH 2010).

COPYRIGHT 2021 BY:



17 N. Madriver Street • Bellefontaine, OH 43311 (937) 593-7335 www.diz.com Project #2121-2106.00



5' UTILITY EASEMENT 700' 55' UTILITY EASEMENT 700' 55' PER SENSEN 120.00'.

V.M.S. 12278-

V.M.S.

13393

LOTS 21, 22 & 23 LONGVIEW COVE AT INDIAN LAKE PLAT CABINET B, SLIDES 125B, 126A & B VIRGINIA MILITARY SURVEYS 12278-12311 AND 13393 RICHLAND TOWNSHIP

LOGAN COUNTY, OHIO



LOT 47

SAMUEL L. STILTNER

S-08364

THIS PLAT WAS PREPARED BY DLZ OHIO, INC. AND IS A TRUE AND ACCURATE REPRESENTATION, TO THE BEST OF MY KNOWLEDGE AND BELIEF, OF A SURVEY MADE BY THE SAME IN MONTH, 2021.

SCALE: 1" = 40'

DISTANCES SHOWN HEREON

ARE IN U.S. SURVEY FEET

THIS SURVEY WAS PERFORMED WITHOUT THE BENEFIT OF A TITLE POLICY; ALL OWNERSHIP SHOWN IS BASED UPON RECORD DATA ACQUIRED AT THE TIME OF SURVEY, NO GUARANTEE IS PLACED UPON ACTUAL OWNERSHIP OF ANY PROPERTY.

EASEMENTS MAY EXIST ON SUBJECT PROPERTY THAT WOULD BE REVEALED IN A TITLE EXAMINATION.

SAMUEL L. STILTNER PROFESSIONAL SURVEYOR NO. 8364 JULY, 2021

DRAWN BY: DESCRIPTION REV. NO. DATE 7/15/2021 KSS DEXED ON

