## WILLIAM SHIELDS TO DONALD SHIELDS DESCRIPTION (Nov., 1965)

Being situated in Rushereek Township, Logan County, Ohio; and being a part of V.M.S. #9932.

Beginning at an iron at the northwest corner of Hughes' 79.28 sere tract.

Thence with the west line of said Hughes' tract(79.28 acres)
S 70-00'E 528.0 feet to an iron.

Thence S830-26'W 330.0 feet to an iron.

Thence N 70-00'W 528.0 feet to an iron in the center of County Road #111.

Thence with the center of County Road #111 E830-26'E 330.0 feet to the place of beginning.

Containing 4.00 seres more or less.

Surveyed from a 25.00 acre tract.

6140) 10

Owen K. Shirk Surveyor 4271

INDEXED ON MAR

Lottle 10.00 per consiste of management the applying	
Shields Survey	Dec. ,65
V.M.S. # 9932	
Rushcreek Twp.	Co. Rel 111 (46 or 42' wide
	. Co. Re/ 1/1 ( 10 81 10 10 10 10 10 10 10 10 10 10 10 10 10
To modern the second of the se	Kusherset Tup
Co. Re/# 11/	V.M.S 8932
21.0	25.00
90°-16 Post	
	1 (1) S&5 & E 33.13 Ch. with Co.Rd
A O U	Passing a corner Stono 8.89.
2 400 00 3 6	2) \$7° € 22.41ch
L ALDEXED ON WAR	(3) S82°W 13. Ch
5/13	N 7° W 50 lks.
330	582° 19.91 ch ( iron pin)
	N7°45'W 21.73 ch to begin
	100-26
	5 p3 - 25W
(6140) IP	
INDEXED ON MAP	
	Route 2 Bellefontaine
A CONTRACTOR OF THE PARTY OF TH	

Received 10 7 92 04 964



# Lee Surveying and Mapping Co.



Farm Surveys • Lot Surveys • Topography • Subdivisions • Construction Layout

143 EAST COLUMBUS AVENUE BELLEFONTAINE, OHIO 43311

(513) 593-7335

JEFFREY 1. LEE, P.S.

## SHIELDS (10.000 ACRES)

Lying in Virginia Military Survey 9932, Rushcreek Township, Logan County, Ohio.

Being out of the Robert E. Shields 66.44 acre tract as deeded and described in Volume 389, Page 293 of the Logan County Records of Deeds and being more particularly described as follows:

Beginning at a railroad spike set on the north line of Virginia Military Survey 9932, the center-line of County Highway 111, the northeast corner of the said 66.44 acre tract and the northwest corner of the Tony Elliott 2.00 acre tract (Vol. 407, Pg. 527).

THENCE, with the west line of the said 2.00 acre tract and the west line of the Tony Elliott 2.00 acre tract (O.R. 133, Pg. 352), S 7°-00'-07" E, a distance of 527.66 feet to a 1/2 inch iron rod found.

THENCE, with the south line of the 2.00 acre tract (O.R. 133, Pg. 352), N 83°-29'-58" E, a distance of 330.35 feet to a 5/8 inch iron rod set.

THENCE, with the west line of the Bong Oh Kim 79.28 acre tract (Vol. 356, Pg. 638), S 7°-07'-33" E, a distance of 946.22 feet to a 5/8 inch iron rod set.

THENCE, with the north lines of the David Sutherly 10.56 acre tract (Vol. 340, Pg. 186) and the Willard Roby 31.629 acre tract (O.R. 79, Pg. 856), S 83°-07'-33" W, a distance of 413.23 feet to a 5/8 inch iron rod set.

THENCE, through the said 66.44 acre tract, N 7°-07'-33" W, a distance of 1476.48 feet to a railroad spike set.

THENCE, with the north line of V.M.S. 9932 and the center-line of County Highway 111, N 83°-26'-00" E, a distance of 84.04 feet to the point of beginning.

Containing 10.000 acres of which 0.041 acre is within the highway right-ofway.

The basis for bearings is based upon the north line of Virginia Military Survey 9932 being N 83°-26'-00" E, and all other bearings are from angles and distances measured in a field survey by Lee Surveying and Mapping Company on September 30, 1992. OF OTHER

Description prepared by:


Jeffrey 1. Lee

Professional Surveyor 6359

October 6, 1992

L 822

ORIGINAL STAMP IN GREEN

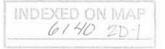

Received 10-7-42 or Gen



# Lee Surveying and Mapping Co.



Farm Surveys . Lot Surveys . Topography . Subdivisions . Construction Layout

143 EAST COLUMBUS AVENUE BELLEFONTAINE, OHIO 43311 (513) 593-7335

JEFFREY I. LEE, P.S.

#### SHIELDS (25.000 ACRES)

Lying in Virginia Military Survey 9932, Rushcreek Township and McArthur Township, Logan County, Ohio.

Being out of the Robert E. Shields 66.44 acre tract as deeded and described in Volume 389, Page 293 of the Logan County Records of Deeds and being more particularly described as follows:

Beginning at a railroad spike set on the north line of Virginia Military Survey 9932, the center-line of County Highway 111, the northeast corner of the said 66.44 acre tract and the northwest corner of the Tony Elliott 2.00 acre tract (Vol. 407, Pg. 527).

THENCE, with the north line of Virginia Military Survey 9932 and the centerline of County Highway 111, S  $83^{\circ}-26'-00''$  W, a distance of 84.04 feet to a railroad spike set at the TRUE POINT OF BEGINNING.

THENCE, S  $7^{\circ}-07'-33''$  E, a distance of 1476.48 feet to a 5/8 inch iron rod set.

THENCE, with the north lines of the Willard Roby 31.629 acre tract (O.R. 79, Pg. 856), and the Doris Henry 19.67 acre tract (O.R. 133, Pg. 352) the following three courses:

S  $83^{\circ}-07'-33''$  W, a distance of 444.07 feet to a 5/8 inch iron rod found.

N 7-°03'-32" W, a distance of 49.68 feet to a 5/8 inch iron rod found.

s 83°-07'-33" W, a distance of 302.73 feet to a 5/8 inch iron rod set, passing a 5/8 inch iron rod found at 220.56 feet.

THENCE, through the said 66.44 acre tract, N  $7^{\circ}-07'-33''$  W, a distance of 1430.81 feet to a railroad spike set.

THENCE, with the north line of V.M.S. 9932 and the center-line of County Highway 111, N 83°-26'-00" E, a distance of 746.77 feet to the point of beginning.

Containing 25.000 acres of which 12.102 acres are in McArthur Township (0.257 acre in highway right-of-way) and 12.898 acres are in Rushcreek Township (0.103 acre in highway right-of-way).

The basis for bearings is based upon the north line of Virginia Military Survey 9932 being N 83°-26'-00" E, and all other bearings are from angles and distances measured in a field survey by Lee Surveying and Mapping Company on September 30, 1992.

Description prepared by:

Jeffrey I. Lee

Professional Surveyor 6359


October 6, 1992

L 822

WINDSHALL CONTROL OF THE PROPERTY.

OF

INDEXED ON MAP 6140 2D-2

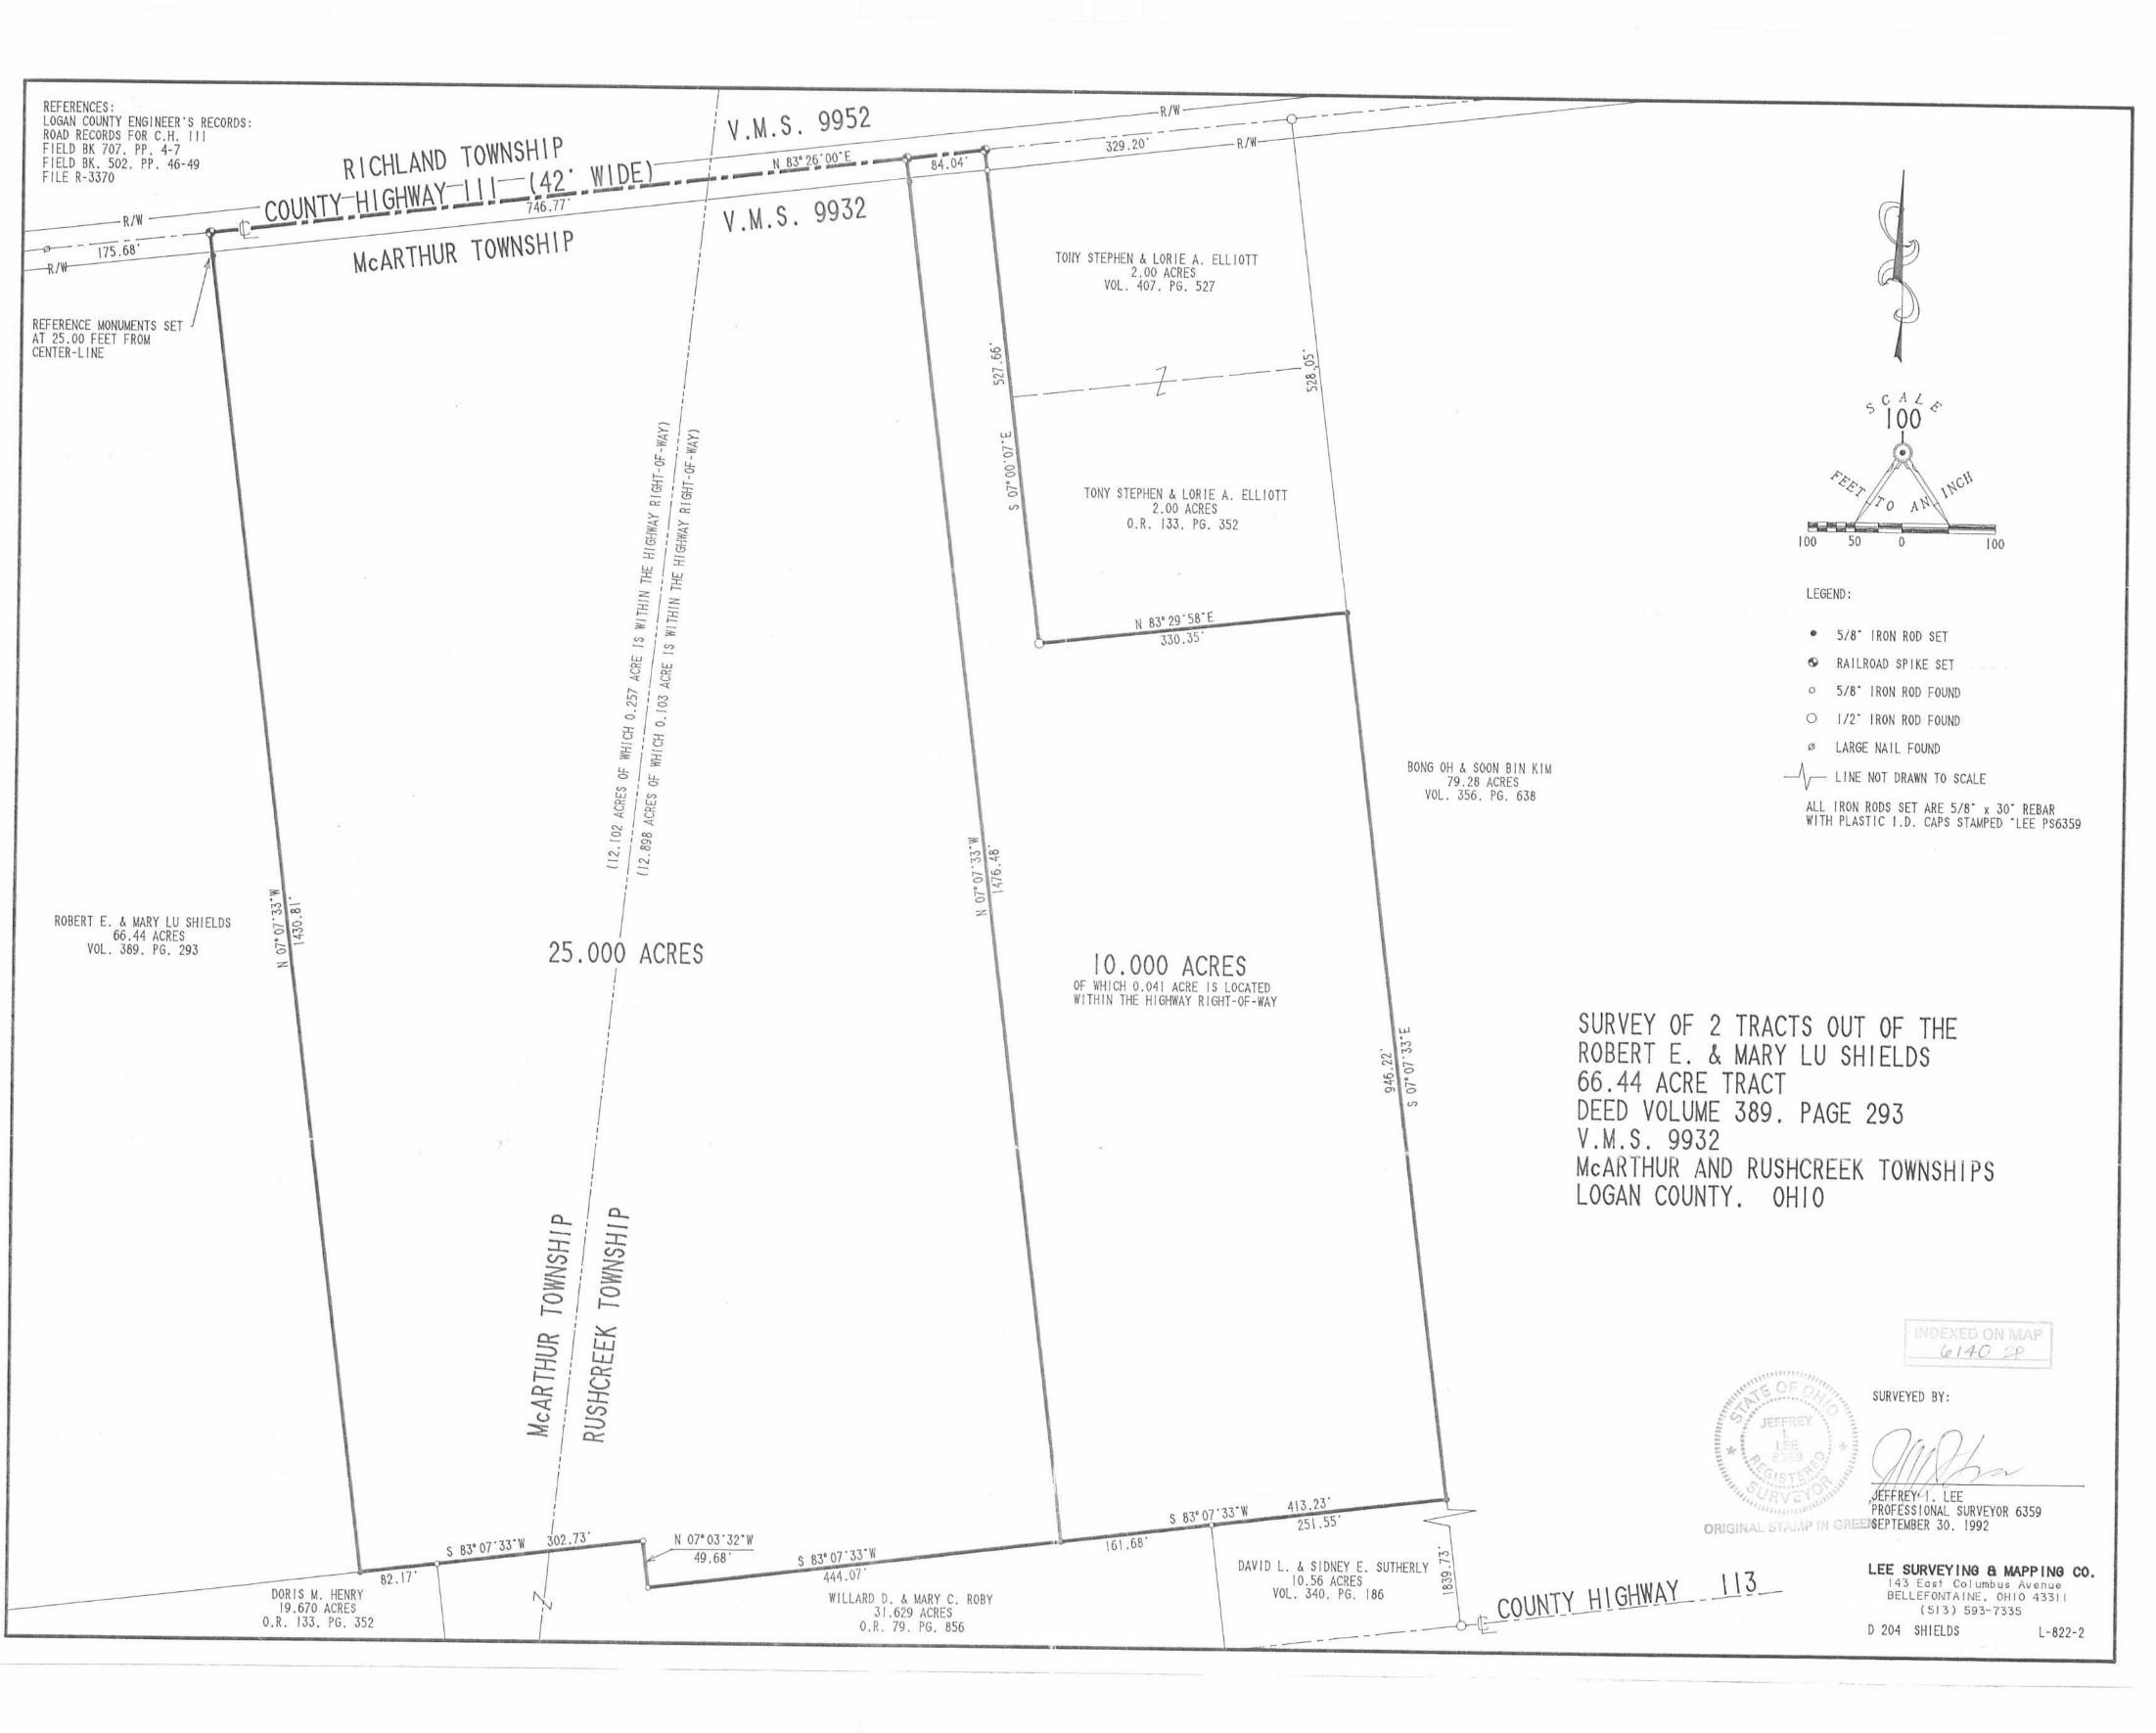

# Lee Surveying and Mapping Co.



Farm Surveys . Lot Surveys . Topography . Subdivisions . Construction Layout

855 EAST SANDUSKY AVENUE BELLEFONTAINE, OHIO 43311 (513) 593-5780

CLAYTON M. LEE, P.S. JEFFREY I. LEE, P.S.

## DON SHIELDS TO ELLIOTT

Lying in V.M.S. 9932, Rushcreek Township, Logan County, 310

Being the south 2.00 acres off that 4.0 acre tract lying in the name of Donald Shields deeded and described in Volume 357, Fage 154 of the Logan County Records of Deeds and more particularly described as follows:

Beginning at an iron rod found on the center-line of County Highway 111 marking the northeast corner of said 4 acres and designated as being Station 38+35.4 in the Logan County Engineers Records (Field Book 707, Page 6).

THENCE, with the east line of said 4 acre tract, S 7°-00'-10" E, a distance of 264.53 feet to an iron rod, passing an iron rod set on the highway right-of-way line at 21.00 feet. THE TRUE POINT OF BEGINNING.

THENCE, parallel to the highway,  $3.83^{\circ}$ =26' W, a distance of 329.50 feet to an iron rod found on the west line of said 4 acre tract.

THENCE, with said west line, S 6°-56'-20" E, a distance of 264.0 feet to an iron rod found marking the southwest corner of the said 4 acre tract.

THENCE, parallel with the center-line of County Highway 111, N 83°-26° E, a distance of 329.80 feet to an iron pipe found at the southeast corner of said 4 acres.

THENCE, with the east line of said 4 acres, N 7°-00'-10" W, a distance of 264.0 feet to the point of beginning. Containing 2.00 acres.

Last previous deed reference: Volume 357, Page 154.

Surveyed by:

Clayton M. Lee

Reg. Surveyor No. 6181

8-7-81

(6140) 3D-1

INDEXED ON MAP

# Lee Surveying and Mapping Co.



Farm Surveys . Lot Surveys . Topography . Subdivisions . Construction Layout

855 EAST SANDUSKY AVENUE BELLEFONTAINE, OHIO 43311 (513) 593-5780

CLAYTON M. LEE, P.S. JEFFREY I. LEE, P.S.

## EASEEHNT

## ROBERT E. SHIELDS TO DONALD L. SHIELDS

Being a 20 foot wide easement for access to that 2.00 acres retained by Donald L. Shields (South 2 acres of the original 4 acre tract, Volume 357, Page 154).

Lying on the west side of and abutting the west line of said 4 acre tract and being a part of that 66.44 acres lying in the name of Robert F. Shields (Volume 389, Page 293) and more particularly described as follows:

Beginning at a point on the center-line of County Highway 111 markings the northwest corner of said 4 acre tract.

THENCE, with said center-line, S 83°-26' W, a distance of 20.00 feet.

THENCE, parallel to and 20 feet westerly from the west line of said 4 acre tract, S 69-56 -20 F. a distance of 284.53 feet.

THENCE, narallel to the highway, N 83°-26' E, a distance of 20.00 feet to apoint on the west line of said retained? acres a distance of 20 feet southerly from its northwest corner.

THENCE, with the west line of the original 4.00 acre tract, N 6°-56 -20 W. a distance of 284.53 feet to the point of beginning. Containing 5690 square feet.

Previous deed references: Volume 389, Page 293 and Volume 357, Page 154.

Prepared by:

Clayton M. Lee

Reg. Surveyor No. 6181

10-14-81

CHAIRMANNIA.

(6140) 3D-Z

INDEXED ON MAP

L-822

BYDATE			JOB NO.	OW 1000
A CHYD. BY DATE			<u></u>	
olo				
2/3	Family	D RE SPIKE		
Hr		DEEPY	FOUN	Fan 7
4	Co. Hwy. 111 /	N8	3°-24'E	1 2
the later of the same of the s	and the second	WIN THE REAL PROPERTY OF THE PERTY OF THE PE	IRON PODS	7
A STATE OF THE STA	5 83°-26'W	4.3	IRON FOLL	1
0/4	5 83°-26'W	N, 0		0 0
200		ш. б То	and the second	S W
# u	12 15 1 W	VIIA V	ACRES	044
NO NOET	Ή	N 6° 6.		OI N W
25	, and a second	Z		O)
Z'AC	A	9	and the second	
R	d m	1 SET 58"120	N BOD	1, 24
	7 57	The second secon	33° 25W	1 40
	W.	20' 3	29.50	VA!
Y	N 83220	ZO'EASE	SET % IBON E.	0 1
	MIL	.8		4 0
	1 00	30		2 0
	ĬĴ.		ED BY:	05 3 Z
SCALEN	1"=100' 00	MM SOUT	H 2 ACRES	0 0
	N >			177
				750
	(6140) 3P	7/2	24	Z
	(6140)3P	FOUND 1/2 1.	Cop. 329.80	
	INDEXED OF T	H	83º- 26 E FOUND /2 1800	V PIPE
	INDEXED ON MAP			
5 F	LIT OF DONALD	L.SHIELDS	4.00 ACE	- m
Ti	M. S. 9932, RUSH	9.154)		
V.	OGAN COUNTY,	DHIO	- 1	
·	OSAN COON //			
4	WE OF	1111	0	
	Sign of Milon	Mayten M.	foo.	
	# 8 W.	& ECLAYTON M.	LEE	
	* LEE	TREG. SURVEY	10K 6181	
	O. GISTER	5-6	-0/	
	RVEYO	Willian.	140	
			L-822-	- 5