y-5-2022

DESCRIPTION OF SURVEY FOR BONNIE LOU MILLER 98.816 ACRES May 26, 2022

The following described 98.816 acre tract of land is situated in Virginia Military Survey 9936, Virginia Military Survey 12201 and Virginia Military Survey 9912-13318, Rushcreek Township, Logan County, Ohio and being all of Bonnie Lou Miller's 100 acre tract described in Official Record Volume 1329, page 53, said 98.816 acre tract more particularly described as follows:

Beginning for reference at a 5/8 inch iron bar found at the intersection of the centerline of County Road 50 (60 feet wide) with the centerline of Township Road 116 (40 feet wide), said iron bar also in the east line of V.M.S. 9936 and in the west line of V.M.S. 9937;

Thence South 62°41′06″ West 33.47 feet, following the centerline of County Road 50 and entering V.M.S. 9936, to a magnetic spike set at a northeast corner of said 100 acre tract and at the northwest corner of Theodore N. Davie's and Barbara J. Gannon's Exhibit "A" (4.463 acres) described in Official Record Volume 779, page 469, said magnetic spike marking the place of beginning;

Thence **South 6°06′59″ East 680.26 feet**, departing from the centerline of County Road 50, following an east line of said 100 acre tract and the west line of said 4.463 acre tract, passing a 5/8 inch iron bar found at 33.62 feet, to a 5/8 inch iron bar found in the south line of V.M.S. 9936 and in the north line of V.M.S. 12201;

Thence **North 84°22′17" East 220.90 feet**, following the south line of V.M.S. 9936, the south line of V.M.S. 9937, the north line of V.M.S. 12201, the north line of V.M.S. 9912-13318, the north line of said 100 acre tract and the south line of said 4.463 acre tract, to an iron bar set at the northwest corner of Steven B. Bates' and Darlene K. Bates' 98 acre tract described in Official Record Volume 82, page 236;

Thence **South 5°44′45″ East 2108.18 feet**, departing from the south line of V.M.S. 9937 and the south line of said 4.463 acre tract, entering V.M.S. 9912-13318, following an east line of said 100 acre tract and the west line of said 98 acre tract, passing an iron bar set at 2085.68 feet, to a magnetic spike set in the centerline of County Road 48 (45 feet wide);

Thence **South 85°25'33" West 120.53 feet**, following the centerline of County Road 48 and the south line of said 100 acre tract, to a 7/8 inch iron bar found in the west line of V.M.S. 9912-13318 and in the east line of V.M.S. 12201;

Thence **North 79°51′34″ West 1514.99 feet**, departing from the west line of V.M.S. 9912-13318 and entering V.M.S. 12201, following the centerline of County Road 48 and the south line of said 100 acre tract, to a 3/8 inch iron bar found;

Thence **South 83°17'00" West 386.54 feet**, following the centerline of County Road 48 and the south line of said 100 acre tract, to a railroad spike found in the west line of V.M.S. 12201 and in the east line of V.M.S. 13200, said railroad spike also at the southeast corner of David Rush Watkins' and Mary Christina Watkins' Exhibit "A", Tract I (83.85 acres) described in Official Record Volume 1397, page 4968;

Thence **North 7°45'09" West 1652.32 feet**, departing from the centerline of County Road 48, following the west line of V.M.S. 12201, the east line of V.M.S. 13200, the west line of said 100 acre tract and the east line of said 83.85 acre tract, passing an iron bar set at 30.00

INDEXED ON MAP

feet, to an iron bar set in the south line of V.M.S. 9936 and in the south line of Darrell W. Ramsey and Beverly A. Ramsey, Trustee's Parcel II (91.658 acres) described in Official Record Volume 1401, page 688;

Thence **North 82°46'07" East 160.05 feet**, following the south line of V.M.S. 9936, the north line of V.M.S. 12201, the north line of said 100 acre tract and the south line of said 91.658 acre tract, to an iron bar set;

Thence **North 5°55'48" West 75.72 feet**, departing from the north line of V.M.S. 12201 and entering V.M.S. 9936, following the west line of said 100 acre tract and the east line of said 91.658 acre tract, passing an iron bar set at 43.50 feet, to a magnetic spike set in the centerline of County Road 50;

Thence **North 62°41'06" East 1760.18 feet**, departing from the east line of said 91.658 acre tract, following the centerline of County Road 50 and the north line of said 100 acre tract, to the **place of beginning, containing 98.816 acres** more or less and subject to all valid easements and restrictions of record.

Of the above-described 98.816 acre tract of land, 14.240 acres are within V.M.S. 9936, 77.118 acres are within V.M.S. 12201 and 7.458 acres are within V.M.S. 9912-13318.

The road right-of-way of County Road 48 contains 1.045 acres and the road right-of-way of County Road 50 contains 1.219 acres for a total of 2.264 acres within the road right-of-way.

This description was prepared in the absence of a complete and accurate title search and does not guarantee title.

The above description was prepared from an actual field survey made by Blackburn Surveying, LLC, George A. Blackburn, Registered Surveyor # 7873, during the month of May 2022. Iron bars set are 5/8 inch by 30 inch reinforcing rods with plastic caps marked "Blackburn RS # 7873." Bearings indicated herein are based on the centerline of County Road 50 (60 feet wide) bearing North 62°41′06" East.

Description prepared by:

George A. Blackburn, RS # 7873

6879 State Route 287 West Liberty, Ohio 43357

(937) 465-0424



INDEXED ON MAP

600 150 PLAT OF SURVEY IN (Scale in Feet) V.M.S. 9936, V.M.S. 12201 AND V.M.S. 9912-13318 116 RUSHCREEK TOWNSHIP (40) LOGAN COUNTY, OHIO COUNTY ROAD 50 (60') Darrell Beverly Parcel O.R. 1 56°06'59"E 100.78 right-of-way) V.M.S. (1.219 Acres 'n V.M.S. 9937 V.M.S. 9912-13318 (14.240 Acres) 220.90 V.M.S. 9936 N84°22'17"E N84°22'17"E V.M.S. 12201 44.70 (77.118 Acres) **DETAIL** (Not to Scale) N5*55'48"W David Rush Watkins Exhibit "A", Tr 75.72 160.05' N82°46'07"E ō ά . 50 Bates and Darlene 0.R. 98.816 Acres 98 acres . 82, pg. ins and Mary Christina Watkins Tract I (83.85 acres) 1397, pg. 4968 S5°44'45"E 2108.18 (2.264 Acres within the road right-of-way) Bonnie Lou Miller 100 acres O.R. 1329, pg. 53 (7.458 This plat was prepared in the absence of a (77.118 Acres) complete and accurate title search and does not guarantee title. 3/8" Iron bar fnd. (1.045 Acres in road right-of-way) 22.50 386.54 S8317'00"W COUNTY ROAD 48 (45') 7/8" Iron bar fnd. _/120.53 1 S85°25' BLACKBURN **LEGEND** SOSTERE SINGLES SONAL SULLING Railroad spike found O Magnetic spike set I hereby certify that this plat was prepared from an actual field ● 5/8" Iron bar found survey and that monuments were placed as indicated hereon. unless otherwise noted 5-26-2072 O 5/8" Iron bar set George A. Blackburn, R.S. 7873 Sheet DATE: 5/26/2022 BLACKBURN SURVEYING, LLC PLAT PREPARED FOR SCALE: 1" = 300" 1 6879 STATE ROUTE 287 WEST LIBERTY, DHID 43357 BONNIE LOU MILLER of (937) 465-0424 FILE: Bonnie Miller 5-22 1

9749



DESCRIPTION OF SURVEY FOR MATHEW M. ELLIOTT 5.010 ACRES July 27, 2022

The following described 5.010 acre tract of land is situated in Virginia Military Survey 12201, Rushcreek Township, Logan County, Ohio and being part of Mathew M. Elliott's and Emily K. Elliott's 98.816 acre tract described in Official Record Volume 1407, page 4826, said 5.010 acre tract more particularly described as follows:

Beginning for reference at a 7/8 inch iron bar found at the intersection of the centerline of County Road 48 (45 feet wide) with the east line of V.M.S. 12201, said iron bar also at an angle point in the south line of said 98.816 acre tract;

Thence North 79°51′34″ West 268.05 feet, following the centerline of County Road 48 and the south line of said 98.816 acre tract, entering V.M.S. 12201, to a magnetic nail set and marking the **place of beginning**;

Thence North 79°51′34″ West 427.91 feet, continuing along the centerline of County Road 48 and the south line of said 98.816 acre tract, to a magnetic nail set;

Thence **North 10°08'26" East 510.00 feet**, departing from the centerline of County Road 48 and entering said 98.816 acre tract, passing an iron bar set at 22.50 feet, to an iron bar set;

Thence South 79°51'34" East 427.91 feet to an iron bar set;

Thence **South 10°08′26″ West 510.00 feet**, passing an iron bar set at 487.50 feet, to the **place of beginning, containing 5.010 acres** more or less and subject to all valid easements and restrictions of record.

The road right-of-way of County Road 48 contains 0.221 acres.

This description was prepared in the absence of a complete and accurate title search and does not guarantee title.

The above description was prepared from an actual field survey made by Blackburn Surveying LLC, George A. Blackburn, Registered Surveyor #7873, during the month of July 2022. Iron bars set are 5/8 inch by 30 inch reinforcing rods with plastic caps marked "Blackburn RS #7873." Bearings indicated herein are based on the centerline of County Road 48 (45 feet wide) bearing North 79°51′34" West.

Description prepared by: _


George A. Blackburn, R.S. #7873


6879 State Route 287

West Liberty, Ohio 43357

(937) 465-0424



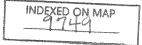

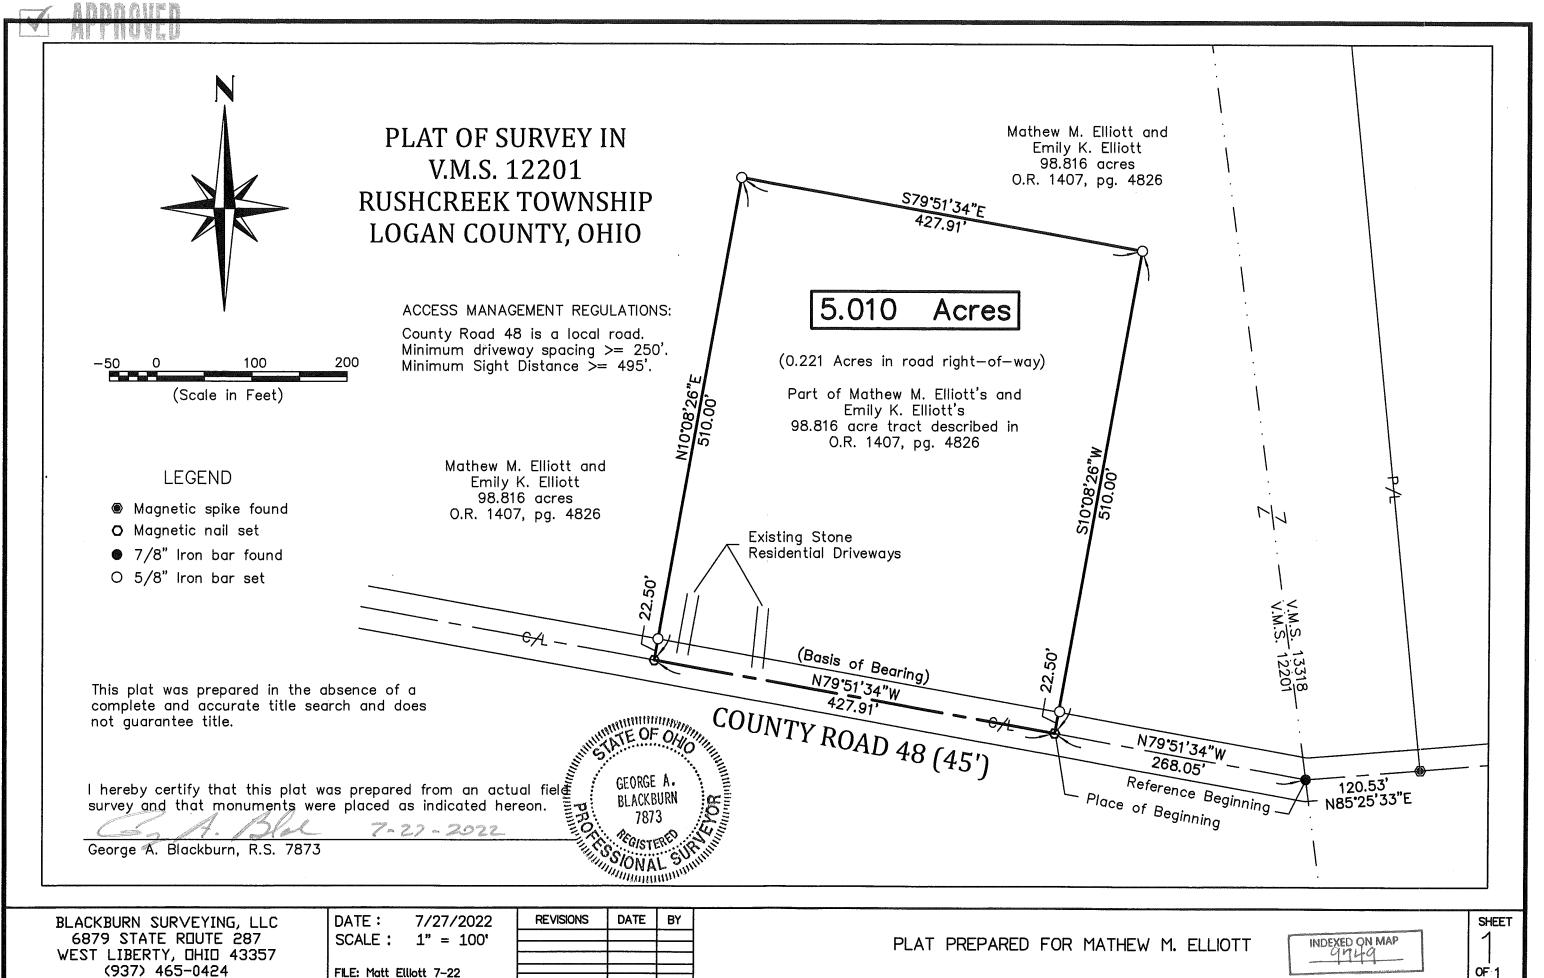

2-15-2023

DESCRIPTON OF SURVEY FOR MATHEW M. ELLIOTT AND EMILY K. ELLIOTT February 13, 2023

The following described 8.903 acre tract of land is situated in Virginia Military Survey 9936 and in Virginia Military Survey 12201, Rushcreek Township, Logan County, Ohio and being part of Mathew M. Elliott's and Emily K. Elliott's original 98.816 acre tract described in Official Record Volume 1407, page 4826, said 8.903 acre tract of land more particularly described as follows:

Beginning at a 5/8 inch iron bar found in the south line of V.M.S. 9936, at the northwest corner of Virginia Military Survey 12201, at the northeast corner of V.M.S. 13200, in the south line of Darrell W. Ramsey and Beverly A. Ramsey, Trustee's Parcel II (91.658 acres) described in Official Record Volume 1401, page 688, at the northeast corner of David Rush Watkins' and Mary Christina Watkins' Exhibit "A", Tract I (83.85 acres) described in Official Record Volume 1397, page 4968 and at the northwest corner of said original 98.816 acre tract, said iron bar also bearing South 7°45′09" East 16.50 feet from a ¾ inch iron bar found at an angle point in the centerline of County Road 50 (60 feet wide);


Thence **North 82°46'06" East 160.05 feet**, following the south line of V.M.S. 9936, the north line of V.M.S. 12201, the south line of said 91.658 acre tract and a north line of said original 98.816 acre tract, to a 5/8 inch iron bar found;

Thence **North 5°55'48" West 75.72 feet**, departing from the north line of V.M.S. 12201, entering V.M.S. 9936, following the east line of said 91.658 acre tract and a west line of said original 98.816 acre tract, passing a 5/8 inch iron bar found at 43.50 feet, to a magnetic spike found in the centerline of County Road 50;

Thence North 62°41′06″ East 582.88 feet, departing from the east line of said 91.658 acre tract, following the centerline of County Road 50 and the north line of said original 98.816 acre tract, to a magnetic spike set;

Thence **South 13°32'43" East 670.27 feet**, departing from the centerline of County Road 50, entering said original 98.816 acre tract, passing an iron bar set at 30.89 feet, leaving V.M.S. 9936 and entering V.M.S. 12201, to an iron bar set;

Thence **South 84°29'58" West 779.94 feet** to an iron bar set in the east line of V.M.S. 13200, in the west line of V.M.S. 12201, in the east line of said 83.85 acre tract and in the west line of said original 98.816 acre tract;

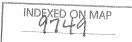

Thence **North 7°45'09" West 366.81 feet**, following the east line of V.M.S. 13200, the west line of V.M.S. 12201, the east line of said 83.85 acre tract and the west line of said original 98.816 acre tract, to the **place of beginning, containing 8.903 acres** more or less and subject to all valid easements and restrictions of record.

The 8.903 acre tract described herein has 2.307 acres within V.M.S. 9936 and 6.596 acres within V.M.S. 12201.

The road right-of-way of County Road 50 contains 0.403 acres.


The above description was prepared from an actual field survey made by Blackburn Surveying, LLC George A. Blackburn, Registered Surveyor #7873, during the month of February 2023. Iron bars set are 5/8 inch by 30 inch reinforcing rods with plastic caps marked "Blackburn RS #7873." Bearings indicated herein are based on the centerline of County Road 50 (60 feet wide) bearing North 62°41′06" East.

Description prepared by:

George A. Blackburn, R.S. #7873

6879 State Route 287 West Liberty, Ohio 43357

(937) 465-0424

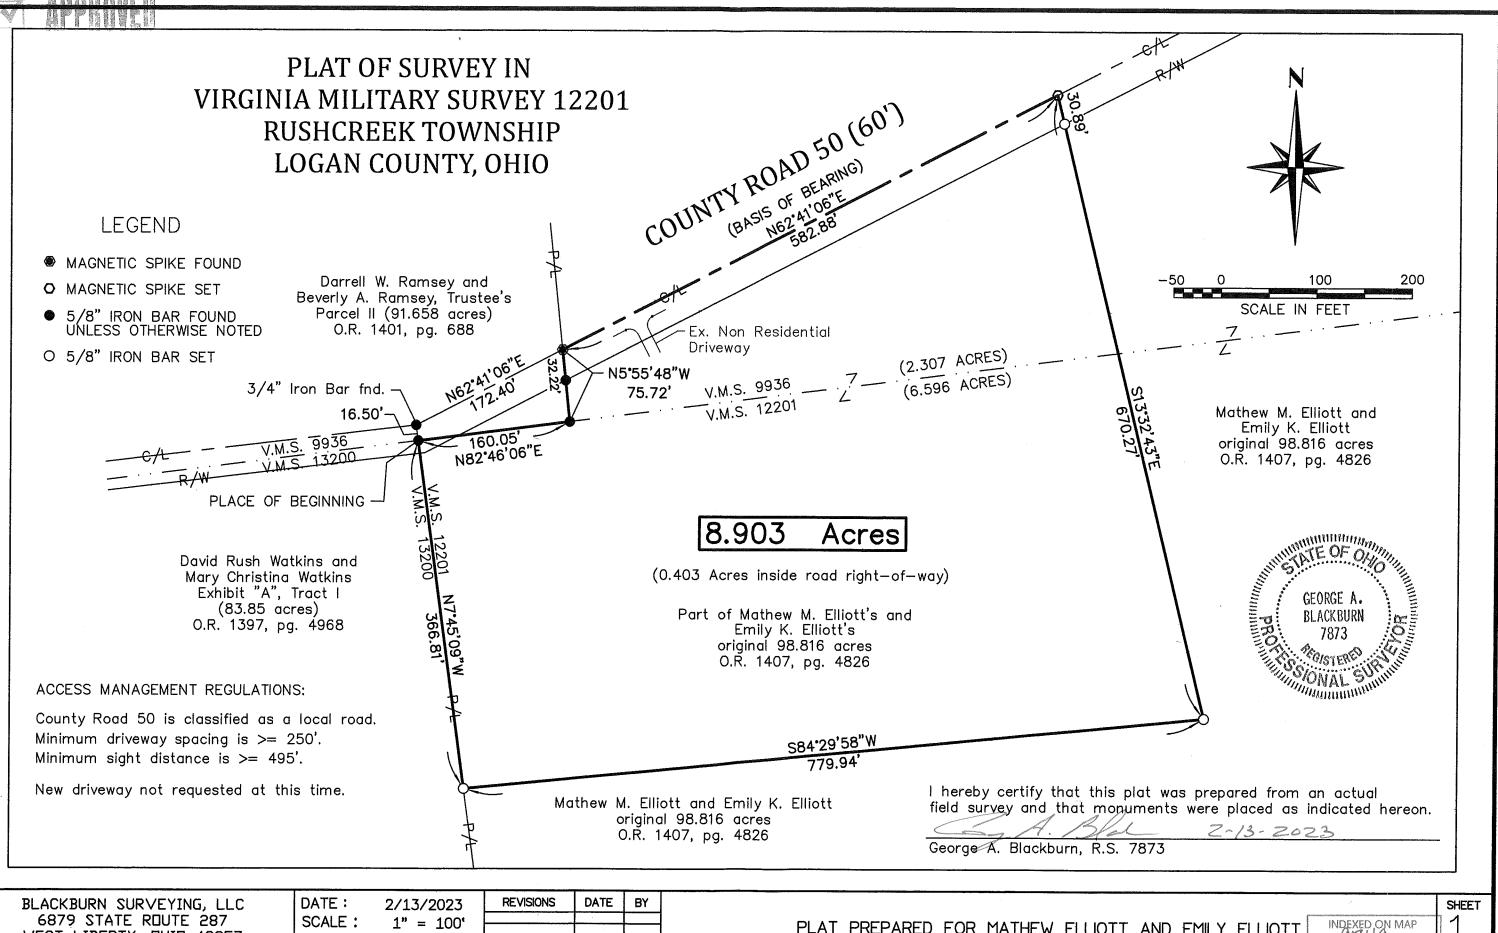

WEST LIBERTY, DHID 43357 (937) 465-0424

FILE: Mat Elliott 2-23

PLAT PREPARED FOR MATHEW ELLIOTT AND EMILY ELLIOTT

OF 1