REC'D 8-10-05 SMAR

Lee Surveying and Mapping Co., Inc.

Land Surveys . Topography . Subdivisions . Construction Layout

117 N. Madriver St.
Bellefontaine OH 43311



Phone: (937) 593-7335 Fax: (937) 593-7444

1975 - 2005 - 30 YEARS OF EXCELLENCE HUNT INGRESS/ EGRESS EASEMENT

Lying in Section 1, Town 3, Range 14, Union Township, Logan County, Ohio.

Being out of the Kay V. Hunt and Phyllis E. Hunt original 31.6 acre tract as deeded and described in Official Record 741, Page 444 and being more particularly described as follows:

Beginning at a stone found inside a monument box at the intersection of center-lines of Township Road 186 (30 feet wide) and County Highway 32 (60 feet wide).

THENCE, with the center-line of County Highway 32, N 4°-27'-43"E, a distance of 1002.16 feet to a MAG nail set at the TRUE POINT OF BEGINNING.

THENCE, N 85°-39'-05"W, a distance of 56.35 feet to a point, passing a 5/8 inch iron rod set at 30.00 feet.

THENCE, N 35°-27'-51"E, a distance of 109.41 feet to a point in the center-line of County Highway 32.

THENCE, with the center-line of County Highway 32, S 4°-27'-43"W, a distance of 93.67 feet to the point of beginning.

The basis for bearings is the center-line of Township Road 186, being N 86°-00'-00"W, and all other bearings are from angles and distances measured in a field survey by Lee Surveying and Mapping Co., Inc. on August 2, 2005.

Description prepared by:

Jeffrey I. Lee Professional Surveyor 6359

August 2, 2005

ORIGINAL STAMP IN GREEN

L-4037065A

INDEXED ON MAP

RGC 10-05 SVM OK Lee Surveying and Mapping Co., Inc.

Land Surveys . Topography . Subdivisions . Construction Layout

117 N. Madriver St. Bellefontaine OH 43311



Phone: (937) 593-7335 Fax: (937) 593-7444

1975 - 2005 30 YEARS OF EXCELLENCE

HUNT TRACT A **1.200 ACRES**

Lying in Section 1, Town 3, Range 14, Union Township, Logan County, Ohio.

Being out of the Kay V. Hunt and Phyllis E. Hunt original 31.6 acre tract as deeded and described in Official Record 741, Page 444 and being more particularly described as follows:

Beginning at a stone found inside a monument box at the intersection of center-lines of Township Road 186 (30 feet wide) and County Highway 32 (60 feet wide).

THENCE, with the center-line of Township Road 186, N 86°-00'-00"W, a distance of 180.00 feet to a MAG nail set.

THENCE, N 4°-27'-43"E, a distance of 290.40 feet to a 5/8 inch iron rod set, passing a 5/8 inch iron rod set at 20.00 feet.

THENCE, S 86°-00'-00"E, a distance of 180.00 feet to a MAG nail set, passing a 5/8 inch iron rod set at 150.00 feet.

THENCE, with the center-line of County Highway 32, S 4°-27'-43"W, a distance of 290.40 feet to the point of beginning.

Containing 1.200 acres of which 0.252 acre is within the highway right-of-way.

The basis for bearings is the center-line of Township Road 186, being N 86°-00'-00"W, and all other bearings are from angles and distances measured in a field survey by Lee Surveying and Mapping Co., Inc. on August 2, 2005. TE OF ON

Description prepared by:

Jeffrey I, Lee

Professional Surveyor 6359

August 2, 2005

LEE

ORIGINAL STAMP IN GREEN



Land Surveys . Topography . Subdivisions . Construction Layout

117 N. Madriver St. Bellefontaine OH 43311



Phone: (937) 593-7335 Fax: (937) 593-7444

1975 - 2005 - 30 YEARS OF EXCELLENCE

HUNT TRACT B 1.000 ACRE

Lying in Section 1, Town 3, Range 14, Union Township, Logan County, Ohio.

Being out of the Kay V. Hunt and Phyllis E. Hunt original 31.6 acre tract as deeded and described in Official Record 741, Page 444 and being more particularly described as follows:

Beginning at a stone found inside a monument box at the intersection of center-lines of Township Road 186 (30 feet wide) and County Highway 32 (60 feet wide).

THENCE, with the center-line of Township Road 186, N 86°-00'-00"W, a distance 180.00 feet to a MAG nail set at THE TRUE POINT OF BEGINNING.

THENCE, with the center-line of Township Road 186, N 86°-00′-00″W, a distance of 150.00 feet to a MAG nail set.

THENCE, N 4° -27'-43"E, a distance of 290.40 feet to a 5/8 inch iron rod set, passing a 5/8 inch iron rod set at 20.00 feet.

THENCE, S 86°-00'-00"E, a distance of 150.00 feet to a 5/8 inch iron rod set.

THENCE, S 4°-27'-43"W, a distance of 290.40 feet to the point of beginning, passing a 5/8 inch iron rod set at 270.40 feet.

Containing 1.000 acre of which 0.052 acre is within the highway right-of-way.

The basis for bearings is the center-line of Township Road 186, being N 86°-00′-00″W, and all other bearings are from angles and distances measured in a field survey by Lee Surveying and Mapping Co., Inc. on August 2, 2005.

Description prepared by:

Jeffrey Lee

LEE

ORIGINAL STAMP IN GREEN

Prøfessional Surveyor 6359

August 2, 2005



KEC'D 8-10-05 SVM OK

Lee Surveying and Mapping Co., Inc.

Land Surveys . Topography . Subdivisions . Construction Layout

117 N. Madriver St. Bellefontaine OH 43311



Phone: (937) 593-7335 Fax: (937) 593-7444

1975 - 2005 - 3

30 YEARS OF EXCELLENCE

HUNT TRACT C 1.000 ACRE

Lying in Section 1, Town 3, Range 14, Union Township, Logan County, Ohio.

Being out of the Kay V. Hunt and Phyllis E. Hunt original 31.6 acre tract as deeded and described in Official Record 741, Page 444 and being more particularly described as follows:

Beginning at a stone found inside a monument box at the intersection of center-lines of Township Road 186 (30 feet wide) and County Highway 32 (60 feet wide).

THENCE, with the center-line of Township Road 186, N 86°-00′-00″W, a distance 330.00 feet to a MAG nail set at THE TRUE POINT OF BEGINNING.

THENCE, with the center-line of Township Road 186, N 86°-00'-00"W, a distance of 150.00 feet to a MAG nail set.

THENCE, N 4° -27'-43"E, a distance of 290.40 feet to a 5/8 inch iron rod set, passing a 5/8 inch iron rod set at 20.00 feet.

THENCE, S 86°-00'-00"E, a distance of 150.00 feet to a 5/8 inch iron rod set.

THENCE, S 4°-27'-43"W, a distance of 290.40 feet to the point of beginning, passing a 5/8 inch iron rod set at 270.40 feet.

Containing 1.000 acre of which 0.052 acre is within the highway right-of-way.

The basis for bearings is the center-line of Township Road 186, being N 86°-00'-00"W, and all other bearings are from angles and distances measured in a field survey by Lee Surveying and Mapping Co., Inc. on August 2, 2005.

Description prepared by:

Jefffey I. Lee Professional Surveyor 6359

August 2, 2005



Land Surveys • Topography • Subdivisions • Construction Layout

117 N. Madriver St. Bellefontaine OH 43311



Phone: (937) 593-7335 Fax: (937) 593-7444

1975 - 2005 - 30 YEARS OF EXCELLENCE

HUNT TRACT D 6.088 ACRES

Lying in Section 1, Town 3, Range 14, Union Township, Logan County, Ohio.

Being out of the Kay V. Hunt and Phyllis E. Hunt original 31.6 acre tract as deeded and described in Official Record 741, Page 444 and being more particularly described as follows:

Beginning at a stone found inside a monument box at the intersection of center-lines of Township Road 186 (30 feet wide) and County Highway 32 (60 feet wide).

THENCE, with the center-line of Township Road 186, N 86°-00′-00″W, a distance 480.00 feet to a MAG nail set at THE TRUE POINT OF BEGINNING.

THENCE, with the center-line of Township Road 186, N 86°-00'-00"W, a distance of 267.38 feet to a MAG nail set.

THENCE, N 3° -53'-18"E, a distance of 320.40 feet to a 5/8 inch iron rod set, passing a 5/8 inch iron rod set at 20.00 feet.

THENCE, N 86°-00'-00"W, a distance of 267.38 feet to a 5/8 inch iron rod set.

THENCE, with the east line of the Herbert P. Inskeep, Trustee under his declaration of trust dated Sept. 12, 1995, 47.918 acre tract (O.R. 275, Pg. 92 Tract I), N 3°-53'-18"E, a distance of 331.73 feet to a 5/8 inch iron rod set.

THENCE, S 86°-00'-00"E, a distance of 541.28 feet to a 5/8 inch iron rod set.

THENCE, S 4° -27'-43"W, a distance of 652.16 feet to the point of beginning, passing a 5/8 inch iron rods set at 180.88 feet, 361.76 feet and 632.16 feet.

Containing 6.088 acres of which 0.092 acre is within the highway right-of-way.

The basis for bearings is the center-line of Township Road 186, being N 86°-00'-00"W, and all other bearings are from angles and distances measured in a field survey by Lee Surveying and Mapping Co., Inc. on August 2, 2005

Description prepared by:

Jeffrey I Lee Professional Surveyor 6359

August 2, 2005

L-403706

INDEXED ON MAP 95/5/10-5

Land Surveys . Topography . Subdivisions . Construction Layout

117 N. Madriver St. Bellefontaine OH 43311



Phone: (937) 593-7335 Fax: (937) 593-7444

1975 - 2005 - 30 YEARS OF EXCELLENCE

HUNT TRACT E 1.967 ACRE

Lying in Section 1, Town 3, Range 14, Union Township, Logan County, Ohio.

Being out of the Kay V. Hunt and Phyllis E. Hunt original 31.6 acre tract as deeded and described in Official Record 741, Page 444 and being more particularly described as follows:

Beginning at a stone found inside a monument box at the intersection of center-lines of Township Road 186 (30 feet wide) and County Highway 32 (60 feet wide).

THENCE, with the center-line of Township Road 186, N 86°-00'-00"W, a distance 747.38 feet to a MAG nail set at THE TRUE POINT OF BEGINNING.

THENCE, with the center-line of Township Road 186, N 86°-00′-00″W, a distance of 267.37 feet to a MAG nail set.

THENCE, with the east line of the Herbert P. Inskeep, Trustee under his declaration of trust dated Sept. 12, 1995, 47.918 acre tract (O.R. 275, Pg. 92 Tract I), N 3°-53'-18"E, a distance of 320.40 feet to a 5/8 inch iron rod set, passing a 5/8 inch iron rod set at 20.00 feet.

THENCE, S 86°-00'-00"E, a distance of 267.38 feet to a 5/8 inch iron rod set.

THENCE, S 3°-53'-18"W, a distance of 320.40 feet to the point of beginning, passing a 5/8 inch iron rod set at 300.40 feet.

Containing 1.967 acres of which 0.092 acre is within the highway right-of-way.

The basis for bearings is the center-line of Township Road 186, being N 86°-00'-00"W, and all other bearings are from angles and distances measured in a field survey by Lee Surveying and Mapping Co., Inc. on August 2, 2005

Description prepared by:

Jeffrey I. Lee

Professional Surveyor 6359

August 2, 2005

L-403706

INDEXED ON MAP 95/5 ID-U XEC 'D 8.10-09 SWI OK

Lee Surveying and Mapping Co., Inc.

Land Surveys . Topography . Subdivisions . Construction Layout

117 N. Madriver St. Bellefontaine OH 43311



Phone: (937) 593-7335 Fax: (937) 593-7444

1975 - 2005

30 YEARS OF EXCELLENCE

HUNT TRACT F 1.993 ACRE

Lying in Section 1, Town 3, Range 14, Union Township, Logan County, Ohio.

Being out of the Kay V. Hunt and Phyllis E. Hunt original 31.6 acre tract as deeded and described in Official Record 741, Page 444 and being more particularly described as follows:

Beginning at a stone found inside a monument box at the intersection of center-lines of Township Road 186 (30 feet wide) and County Highway 32 (60 feet wide).

THENCE, with the center-line of County Highway 32, N 4°-27'-43"E, a distance of 290.40 feet to a MAG nail set at THE TRUE POINT OF BEGINNING.

THENCE, N 86° -00'-00"W, a distance of 480.00 feet to a 5/8 inch iron rod set, passing 5/8 inch iron rods set at 30.00 feet, 180.00 feet and 330.00 feet.

THENCE, N 4°-27'-43"E, a distance of 180.88 feet to a 5/8 inch iron rod set.

THENCE, S 86°-00'-00"E, a distance of 480.00 feet to a MAG nail set, passing a 5/8 inch iron rod set at 450.00 feet.

THENCE, with the center-line of County Highway 32, S 4°-27'-43"W, a distance of 180.88 feet to the point of beginning.

Containing 1.993 acres of which 0.125 acre is within the highway right-of-way.

The basis for bearings is the center-line of Township Road 186, being N 86°-00'-00"W, and all other bearings are from angles and distances measured in a field survey by Lee Surveying and Mapping Co., Inc. on August 2, 2005

Description prepared by:

Jeffrey I. Lee

Professional Surveyor 6359

August 2, 2005

L-403706



AND THE PERSON

Land Surveys • Topography • Subdivisions • Construction Layout

117 N. Madriver St. Bellefontaine OH 43311



Phone: (937) 593-7335 Fax: (937) 593-7444

1975 - 2005 - 30 YEARS OF EXCELLENCE

HUNT TRACT G 1.993 ACRE

Lying in Section 1, Town 3, Range 14, Union Township, Logan County, Ohio.

Being out of the Kay V. Hunt and Phyllis E. Hunt original 31.6 acre tract as deeded and described in Official Record 741, Page 444 and being more particularly described as follows:

Beginning at a stone found inside a monument box at the intersection of center-lines of Township Road 186 (30 feet wide) and County Highway 32 (60 feet wide).

THENCE, with the center-line of County Highway 32, N 4°-27'-43"E, a distance of 471.28 feet to a MAG nail set at THE TRUE POINT OF BEGINNING.

THENCE, N 86°-00'-00"W, a distance of 480.00 feet to a 5/8 inch iron rod set, passing 5/8 an inch iron rod set at 30.00 feet.

THENCE, N 4°-27'-43"E, a distance of 180.88 feet to a 5/8 inch iron rod set.

THENCE, S 86°-00'-00"E, a distance of 480.00 feet to a MAG nail set, passing a 5/8 inch iron rod set at 450.00 feet.

THENCE, with the center-line of County Highway 32, S 4°-27'-43"W, a distance of 180.88 feet to the point of beginning.

Containing 1.993 acres of which 0.125 acre is within the highway right-of-way.

The basis for bearings is the center-line of Township Road 186, being N 86°-00'-00"W, and all other bearings are from angles and distances measured in a field survey by Lee Surveying and Mapping Co., Inc. on August 2, 2005

Description prepared by:

Jeffrey Lee Professional Surveyor 6359

August 2, 2005



Land Surveys . Topography . Subdivisions . Construction Layout

117 N. Madriver St. Bellefontaine OH 43311



Phone: (937) 593-7335 Fax: (937) 593-7444

1975 - 2005 - 30 YEARS OF EXCELLENCE

HUNT TRACT H 7.293 ACRE

Lying in Section 1, Town 3, Range 14, Union Township, Logan County, Ohio.

Being out of the Kay V. Hunt and Phyllis E. Hunt original 31.6 acre tract as deeded and described in Official Record 741, Page 444 and being more particularly described as follows:

Beginning at a stone found inside a monument box at the intersection of center-lines of Township Road 186 (30 feet wide) and County Highway 32 (60 feet wide).

THENCE, with the center-line of County Highway 32, N 4°-27'-43"E, a distance of 652.16 feet to a MAG nail set at THE TRUE POINT OF BEGINNING.

THENCE, N 86°-00'-00"W, a distance of 1021.28 feet to a 5/8 inch iron rod set, passing 5/8 inch iron rods set at 30.00 feet and 480.00 feet.

THENCE, with the east line of the Herbert P. Inskeep, Trustee under his declaration of trust dated Sept. 12, 1995, 47.918 acre tract (O.R. 275, Pg. 92, Tract I), N 3°-53'-18"E, a distance of 356.22 feet to a 5/8 inch iron rod set.

THENCE, S 85°-39'-05"E, a distance of 734.42 feet to a 5/8 inch iron rod set.

THENCE, S 4°-27'-43"W, a distance of 150.00 feet to a 5/8 inch iron rod set.

THENCE, S 85° -39'-05''E, a distance of 290.40 feet to a MAG nail set, passing a 5/8 inch iron rod set at 260.40 feet.

THENCE, with the center-line of County Highway 32, S 4°-27'-43"W, a distance of 200.00 feet to the point of beginning.

Containing 7.293 acres of which 0.138 acre is within the highway right-of-way.

The basis for bearings is the center-line of Township Road 186, being N 86°-00'-00"W, and all other bearings are from angles and distances measured in a field survey by Lee Surveying and Mapping Co., Inc. on August 2, 2005.

Description prepared by:

Jeffrey Lee

Professional Surveyor 6359

August 2, 2005

L-403706

INDEXED ON MAP 95/5 ID-9

CASSESSED IN STREET

Land Surveys . Topography . Subdivisions . Construction Layout

117 N. Madriver St. Bellefontaine OH 43311



Phone: (937) 593-7335 Fax: (937) 593-7444

1975 - 2005 - 30 YEARS OF EXCELLENCE

HUNT TRACT J 1.000 ACRE

Lying in Section 1, Town 3, Range 14, Union Township, Logan County, Ohio.

Being out of the Kay V. Hunt and Phyllis E. Hunt original 31.6 acre tract as deeded and described in Official Record 741, Page 444 and being more particularly described as follows:

Beginning at a stone found inside a monument box at the intersection of center-lines of Township Road 186 (30 feet wide) and County Highway 32 (60 feet wide).

THENCE, with the center-line of County Highway 32, N 4°-27'-43"E, a distance of 852.16 feet to a MAG nail set at THE TRUE POINT OF BEGINNING.

THENCE, N 85°-39'-05"W, a distance of 290.40 feet to a 5/8 inch iron rod set, passing a 5/8 inch iron rod set at 30.00 feet.

THENCE, N 4°-27'-43"E, a distance of 150.00 feet to a 5/8 inch iron rod set.

THENCE, S 85°-39'-05"E, a distance of 290.40 feet to a MAG nail set, passing a 5/8 inch iron rod set at 260.40 feet.

THENCE, with the center-line of County Highway 32, S 4°-27'-43"W, a distance of 150.00 feet to the point of beginning.

Containing 1.000 acre of which 0.103 acre is within the highway right-of-way.

The basis for bearings is the center-line of Township Road 186, being N 86°-00'-00"W, and all other bearings are from angles and distances measured in a field survey by Lee Surveying and Mapping Co., Inc. on August 2, 2005.

Description prepared by:

Jeffrey I. Lee

Professional Surveyor 6359

August 2, 2005



RECID 8-11-05 8MM OUC

Lee Surveying and Mapping Co., Inc.

Land Surveys . Topography . Subdivisions . Construction Layout

117 N. Madriver St. Bellefontaine OH 43311



Phone: (937) 593-7335 Fax: (937) 593-7444

1975 - 2005 - 30 YEARS OF EXCELLENCE

HUNT TRACT K 8.083 ACRE

Lying in Section 1, Town 3, Range 14, Union Township, Logan County, Ohio.

Being out of the Kay V. Hunt and Phyllis E. Hunt original 31.6 acre tract as deeded and described in Official Record 741, Page 444 and being more particularly described as follows:

Beginning at a stone found inside a monument box at the intersection of center-lines of Township Road 186 (30 feet wide) and County Highway 32 (60 feet wide).

THENCE, with the center-line of County Highway 32, N 4°-27'-43"E, a distance of 1002.16 feet to a MAG nail set at THE TRUE POINT OF BEGINNING.

THENCE, N $85^{\circ}-39'-05''W$, a distance of 1024.82 feet to a 5/8 inch iron rod set, passing a 5/8 inch iron rods set at 30.00 feet and 290.40 feet.

THENCE, with the east line of Herbert P. Inskeep, Trustee under his declaration of trust dated Sept. 12, 1995, 47.918 acre tract (O.R. 275, Pg. 92 Tract I), N 3°-53'-18"E, a distance of 343.01 feet to a 5/8 inch iron rod set.

THENCE, with the south line of the Judith E. Heading, Kenneth D. Heading and Kathryn G. H. Fulk 42.799 acre tract (O.R. 766, Pg. 797) and with the south line of the Arthur F. Mast 1.000 acre tract (O.R. 73, Pg. 163 Tract IV), S 85°-39'-05"E, a distance of 1028.25 feet to a MAG nail set, passing a 1 inch iron bar found at 998.25 feet.

THENCE, with the center-line of County Highway 32, S 4°-27'-43"W, a distance of 343.00 feet to the point of beginning.

Containing 8.083 acres of which 0.236 acre is within the highway right-of-way.

The basis for bearings is the center-line of Township Road 186, being N 86°-00'-00"W, and all other bearings are from angles and distances measured in a field survey by Lee Surveying and Mapping Co., Inc. on August 2, 2005

Description prepared by:

Jeffrey I. Lee Professional Surveyor 6359

August 2, 2005


L-4037065

INDEXED ON MAP 95/5 ID-II

LEF

ONALS

ORIGINAL STAMP IN GREEN

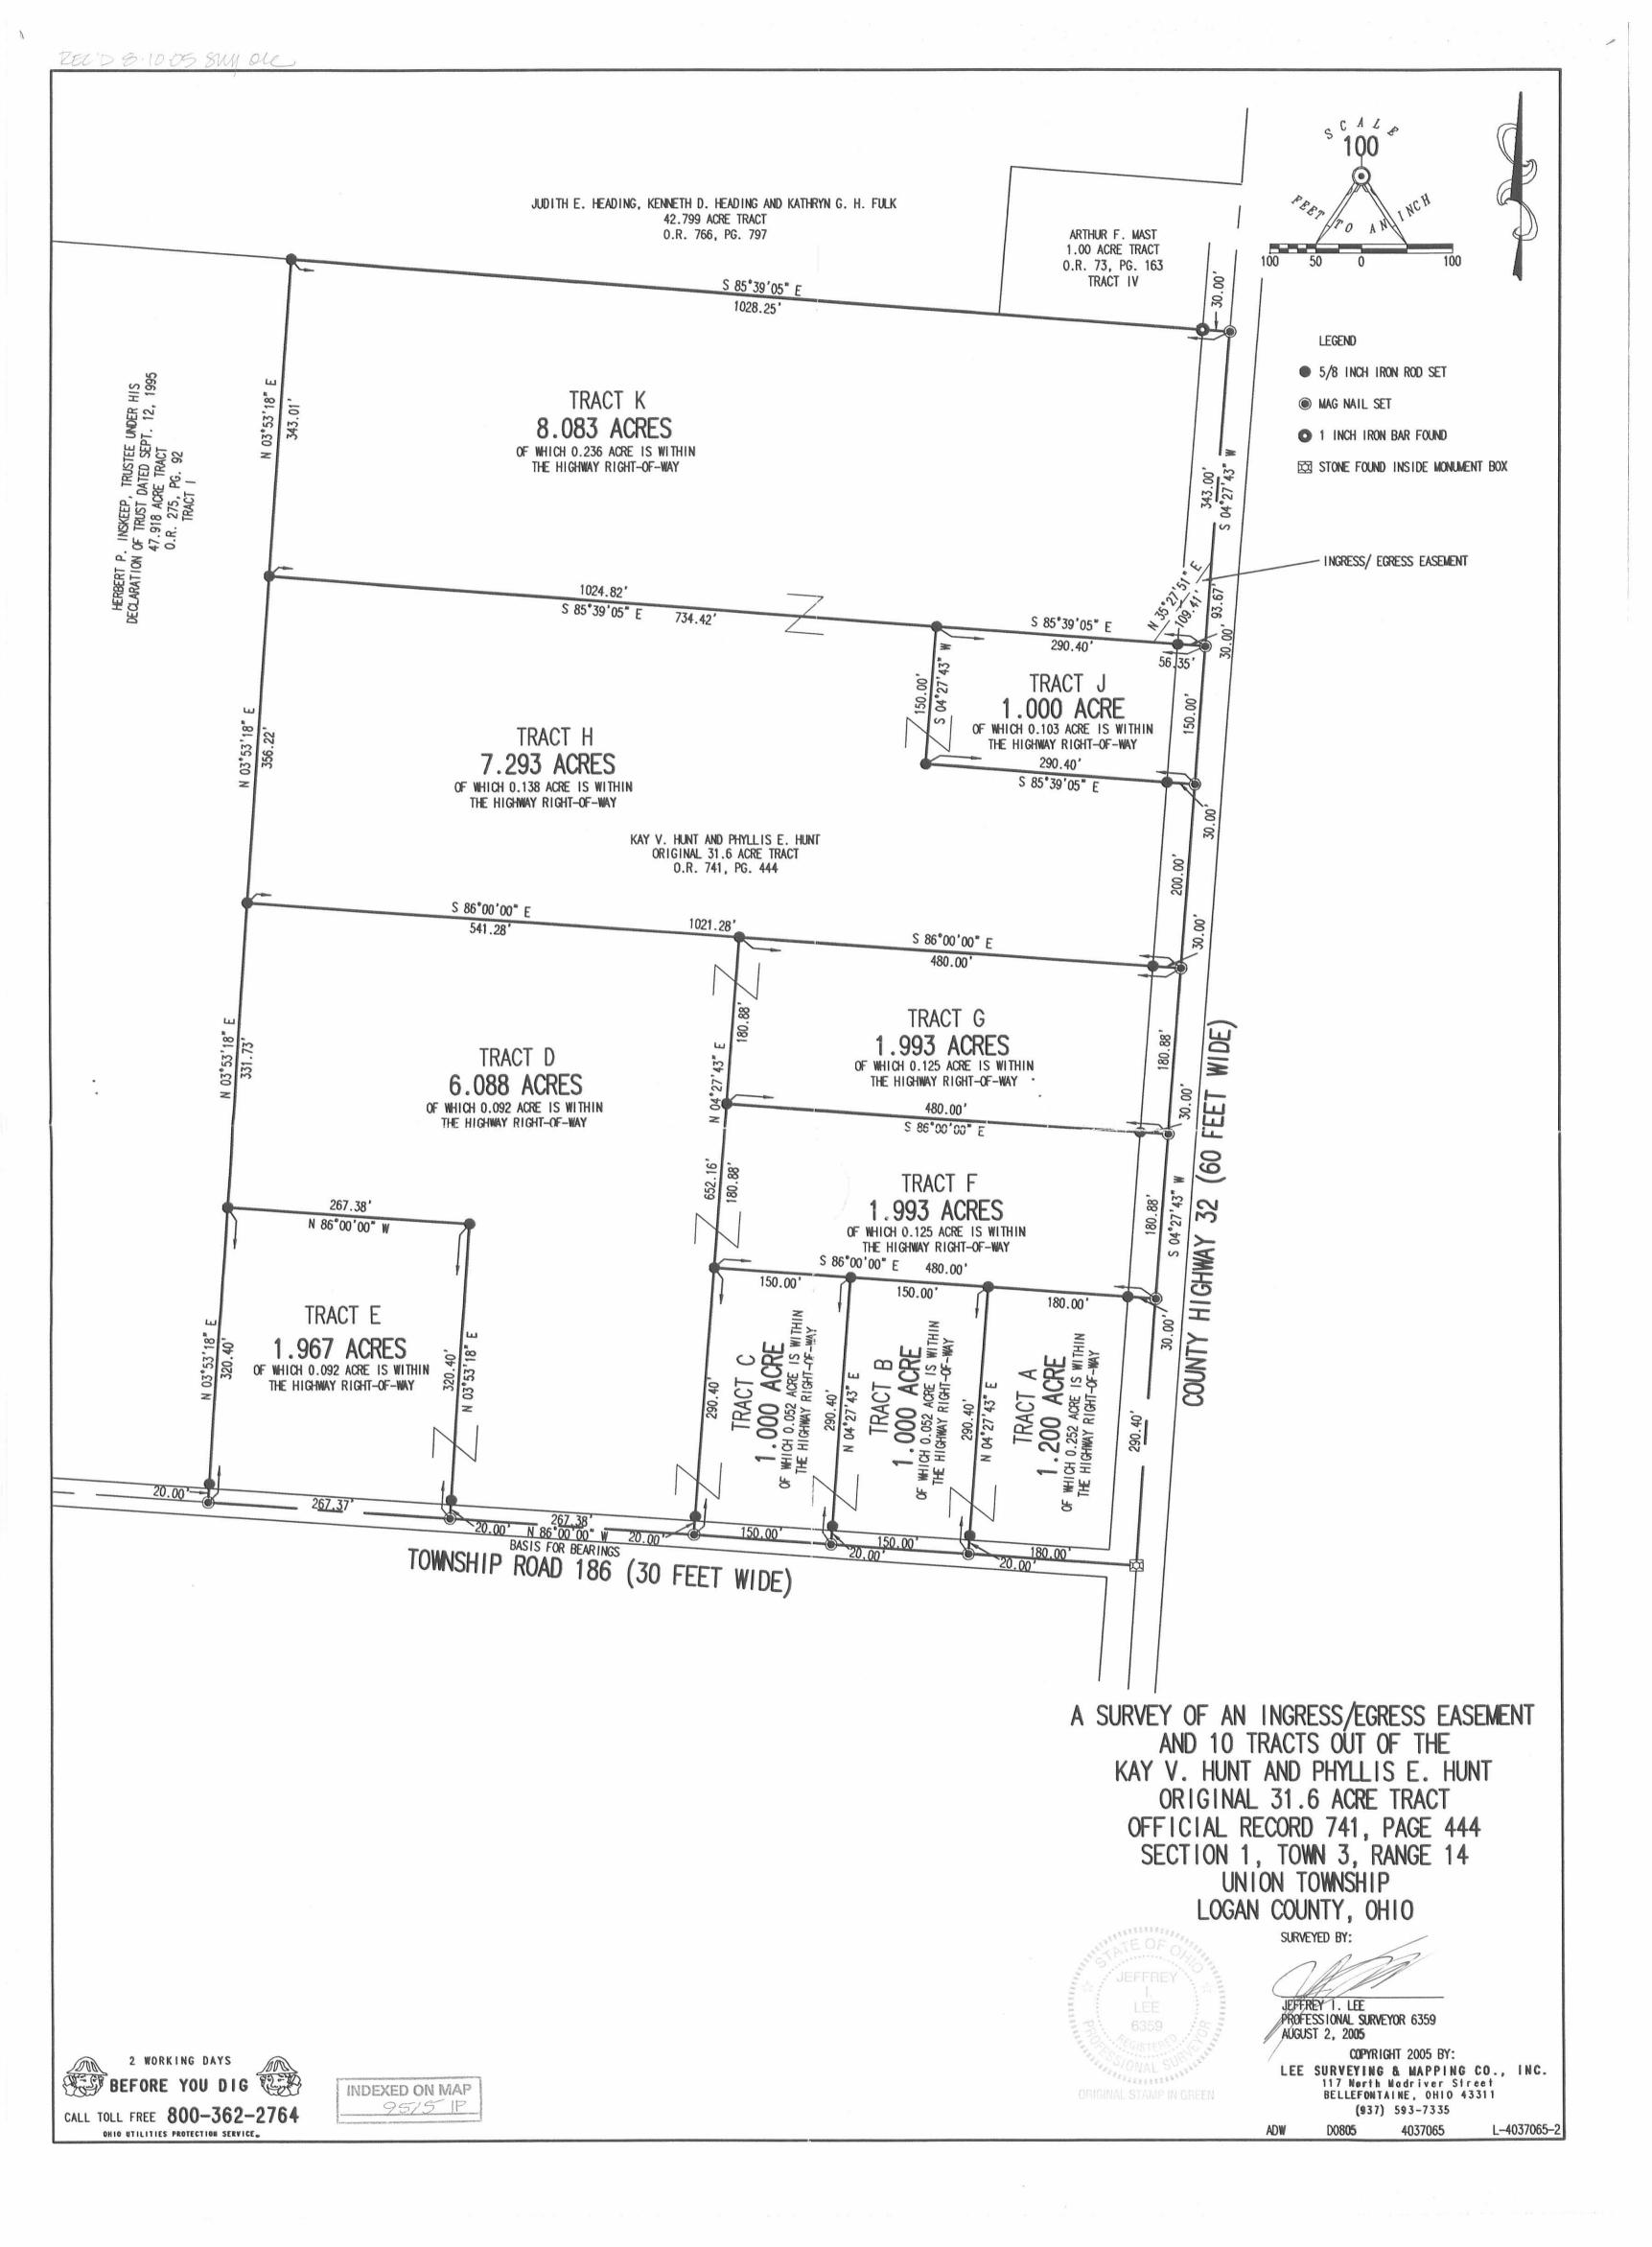

REC'D 8.31-05 8MOR

Lee Surveying and Mapping Co., Inc.

Land Surveys • Topography • Subdivisions • Construction Layout

117 N. Madriver St. Bellefontaine OH 43311



Phone: (937) 593-7335 Fax: (937) 593-7444

1975 - 2005 - 30 YEARS OF EXCELLENCE

HUNT TRACT E 2.074 ACRE

Lying in Section 1, Town 3, Range 14, Union Township, Logan County, Ohio.

Being out of the Kay V. Hunt and Phyllis E. Hunt original 31.6 acre tract as deeded and described in Official Record 741, Page 444 and being more particularly described as follows:

Beginning at a stone found inside a monument box at the intersection of center-lines of Township Road 186 (30 feet wide) and County Highway 32 (60 feet wide).

THENCE, with the center-line of Township Road 186, N 86°-00′-00″W, a distance 732.75 feet to a MAG nail set at THE TRUE POINT OF BEGINNING.

THENCE, with the center-line of Township Road 186, N 86°-00'-00"W, a distance of 282.00 feet to a MAG nail set.

THENCE, with the east line of the Herbert P. Inskeep, Trustee under his declaration of trust dated Sept. 12, 1995, 47.918 acre tract (O.R. 275, Pg. 92 Tract I), N 3°-53'-18"E, a distance of 320.40 feet to a 5/8 inch iron rod set, passing a 5/8 inch iron rod set at 20.00 feet.

THENCE, S 86°-00'-00"E, a distance of 282.00 feet to a 5/8 inch iron rod set.

THENCE, S 3° -53'-18''W, a distance of 320.40 feet to the point of beginning, passing a 5/8 inch iron rod set at 300.40 feet.

Containing 2.074 acres of which 0.097 acre is within the highway right-of-way.

ATE OF OH

LEE

ONAL SU

ORIGINAL STAMP IN GREEN

The basis for bearings is the center-line of Township Road 186, being N 86°-00'-00"W, and all other bearings are from angles and distances measured in a field survey by Lee Surveying and Mapping Co., Inc. on August 2, 2005

Description prepared by:

Jeffrey I. Lee

Professional Surveyor 6359

August 2, 2005

Revised August 25, 2005

L-4037065

INDEXED ON MAP 95/5 2D-1

Land Surveys • Topography • Subdivisions • Construction Layout

117 N. Madriver St. Bellefontaine OH 43311



Phone: (937) 593-7335 Fax: (937) 593-7444

1975 - 2005 - 30 Years of excellence

HUNT TRACT D 5.981 ACRES

Lying in Section 1, Town 3, Range 14, Union Township, Logan County, Ohio.

Being out of the Kay V. Hunt and Phyllis E. Hunt original 31.6 acre tract as deeded and described in Official Record 741, Page 444 and being more particularly described as follows:

Beginning at a stone found inside a monument box at the intersection of center-lines of Township Road 186 (30 feet wide) and County Highway 32 (60 feet wide).

THENCE, with the center-line of Township Road 186, N 86°-00′-00″W, a distance 480.00 feet to a MAG nail set at THE TRUE POINT OF BEGINNING.

THENCE, with the center-line of Township Road 186, N 86°-00'-00"W, a distance of 252.75 feet to a MAG nail set.

THENCE, N 3° -53'-18''E, a distance of 320.40 feet to a 5/8 inch iron rod set, passing a 5/8 inch iron rod set at 20.00 feet.

THENCE, N 86°-00'-00"W, a distance of 282.00 feet to a 5/8 inch iron rod set.

THENCE, with the east line of the Herbert P. Inskeep, Trustee under his declaration of trust dated Sept. 12, 1995, 47.918 acre tract (O.R. 275, Pg. 92 Tract I), N 3°-53′-18″E, a distance of 331.73 feet to a 5/8 inch iron rod set.

THENCE, S 86°-00'-00"E, a distance of 541.28 feet to a 5/8 inch iron rod set.

THENCE, S 4°-27'-43"W, a distance of 652.16 feet to the point of beginning, passing a 5/8 inch iron rods set at 180.88 feet, 361.76 feet and 632.16 feet.

Containing 5.981 acres of which 0.087 acre is within the highway right-of-way.

The basis for bearings is the center-line of Township Road 186, being N 86°-00'-00"W, and all other bearings are from angles and distances measured in a field survey by Lee Surveying and Mapping Co., Inc. on August 2, 2005

Description prepared by:

Jeffrey 1. Lee

Professional Surveyor 6359

August 2, 2005

Revised August 25, 2005

L-403706

INDEXED ON MAP 95/5 20-2

ORIGINAL STAMP IN GREEN

REC'D 8-30-05 SMy OIC (LEGAL Same as TRACTE)

Lee Surveying and Mapping Co., Inc.

Land Surveys . Topography . Subdivisions . Construction Layout

117 N. Madriver St. Bellefontaine OH 43311



Phone: (937) 593-7335 Fax: (937) 593-7444

1975 - 2005 - 30 YEARS OF EXCELLENCE HUNT 2.074 ACRE

Lying in Section 1, Town 3, Range 14, Union Township, Logan County, Ohio.

Being out of the Kay V. Hunt and Phyllis E. Hunt original 31.6 acre tract as deeded and described in Official Record 741, Page 444 and being more particularly described as follows:

Beginning at a stone found inside a monument box at the intersection of center-lines of Township Road 186 (30 feet wide) and County Highway 32 (60 feet wide).

THENCE, with the center-line of Township Road 186, N 86°-00'-00"W, a distance 732.75 feet to a MAG nail set at THE TRUE POINT OF BEGINNING.

THENCE, with the center-line of Township Road 186, N 86°-00′-00″W, a distance of 282.00 feet to a MAG nail set.

THENCE, with the east line of the Herbert P. Inskeep, Trustee under his declaration of trust dated Sept. 12, 1995, 47.918 acre tract (O.R. 275, Pg. 92 Tract I), N 3°-53'-18"E, a distance of 320.40 feet to a 5/8 inch iron rod set, passing a 5/8 inch iron rod set at 20.00 feet.

THENCE, S 86°-00'-00"E, a distance of 282.00 feet to a 5/8 inch iron rod set.

THENCE, S 3°-53'-18"W, a distance of 320.40 feet to the point of beginning, passing a 5/8 inch iron rod set at 300.40 feet.

Containing 2.074 acres of which 0.097 acre is within the highway right-of-way.

ATE OF

LEF

ORIGINAL STAMP IN GREEN

The basis for bearings is the center-line of Township Road 186, being N 86°-00′-00″W, and all other bearings are from angles and distances measured in a field survey by Lee Surveying and Mapping Co., Inc. on August 2, 2005

Description prepared by:

Jeffrey Lee

Professional Surveyor 6359

August 2, 2005

Revised August 25, 2005

L-4037065A





REC'D 8-10-05 8MM OK

Lee Surveying and Mapping Co., Inc.

Land Surveys . Topography . Subdivisions . Construction Layout

117 N. Madriver St. Bellefontaine OH 43311



Phone: (937) 593-7335 Fax: (937) 593-7444

1975 - 2005 - 30 Years of excellence

HUNT 16.376 ACRE

Lying in Section 1, Town 3, Range 14, Union Township, Logan County, Ohio.

Being out of the Kay V. Hunt and Phyllis E. Hunt original 31.6 acre tract as deeded and described in Official Record 741, Page 444 and being more particularly described as follows:

Beginning at a stone found inside a monument box at the intersection of center-lines of Township Road 186 (30 feet wide) and County Highway 32 (60 feet wide).

THENCE, with the center-line of County Highway 32, N 4°-27'-43"E, a distance of 652.16 feet to a MAG nail set at THE TRUE POINT OF BEGINNING.

THENCE, N 86°-00'-00"W, a distance of 1021.28 feet to a 5/8 inch iron rod set, passing a 5/8 inch iron rods set at 30.00 feet and 480.00 feet.

THENCE, with the east line of Herbert P. Inskeep, Trustee under his declaration of trust dated Sept. 12, 1995, 47.918 acre tract (O.R. 275, Pg. 92 Tract I), N 3°-53'-18"E, a distance of 699.23 feet to a 5/8 inch iron rod set.

THENCE, with the south line of the Judith E. Heading, Kenneth D. Heading and Kathryn G. H. Fulk 42.799 acre tract (O.R. 766, Pg. 797) and with the south line of the Arthur F. Mast 1.000 acre tract (O.R. 73, Pg. 163 Tract IV), S 85°-39'-05"E, a distance of 1028.25 feet to a MAG nail set, passing a 1 inch iron bar found at 998.25 feet.

THENCE, with the center-line of County Highway 32, S 4° -27'-43"W, a distance of 693.00 feet to the point of beginning.

Containing 16.376 acres of which 0.477 acre is within the highway right-of-way.

The basis for bearings is the center-line of Township Road 186, being N 86°-00'-00"W, and all other bearings are from angles and distances measured in a field survey by Lee Surveying and Mapping Co., Inc. on August 2, 2005

Description prepared by:

Professional Surveyor 6359

August 2, 2005

L-4037065A

INDEXED ON MAP 95/5 40-1

Land Surveys . Topography . Subdivisions . Construction Layout

117 N. Madriver St. Bellefontaine OH 43311



Phone: (937) 593-7335 Fax: (937) 593-7444

1975 - 2005 - 30 YEARS OF EXCELLENCE HUNT 7.186 ACRE

Lying in Section 1, Town 3, Range 14, Union Township, Logan County, Ohio.

Being out of the Kay V. Hunt and Phyllis E. Hunt original 31.6 acre tract as deeded and described in Official Record 741, Page 444 and being more particularly described as follows:

Beginning at a stone found inside a monument box at the intersection of center-lines of Township Road 186 (30 feet wide) and County Highway 32 (60 feet wide).

THENCE, with the center-line of Township Road 186, N 86°-00'-00"W, a distance of 480.00 feet to a MAG nail set.

THENCE, N 4° -27'-43"E, a distance of 652.16 feet to a 5/8 inch iron rod set, passing a 5/8 inch iron rod set at 20.00 feet.

THENCE, S 86°-00'-00"E, a distance of 480.00 feet to a MAG nail set, passing a 5/8 inch iron rod set at 450.00 feet.

THENCE, with the center-line of County Highway 32, S 4°-27'-43"W, a distance of 652.16 feet to the point of beginning.

Containing 7.186 acres of which 0.606 acre is within the highway right-of-way.

The basis for bearings is the center-line of Township Road 186, being N 86°-00'-00"W, and all other bearings are from angles and distances measured in a field survey by Lee Surveying and Mapping Co., Inc. on August 2, 2005

Description prepared by:

Jeffrey I. Lee Professional Surveyor 6359

August 2, 2005

JEFFREY


I.

LEE

6359 L-4037065

SONAL SUR

ORIGINAL STAMP IN GREEN

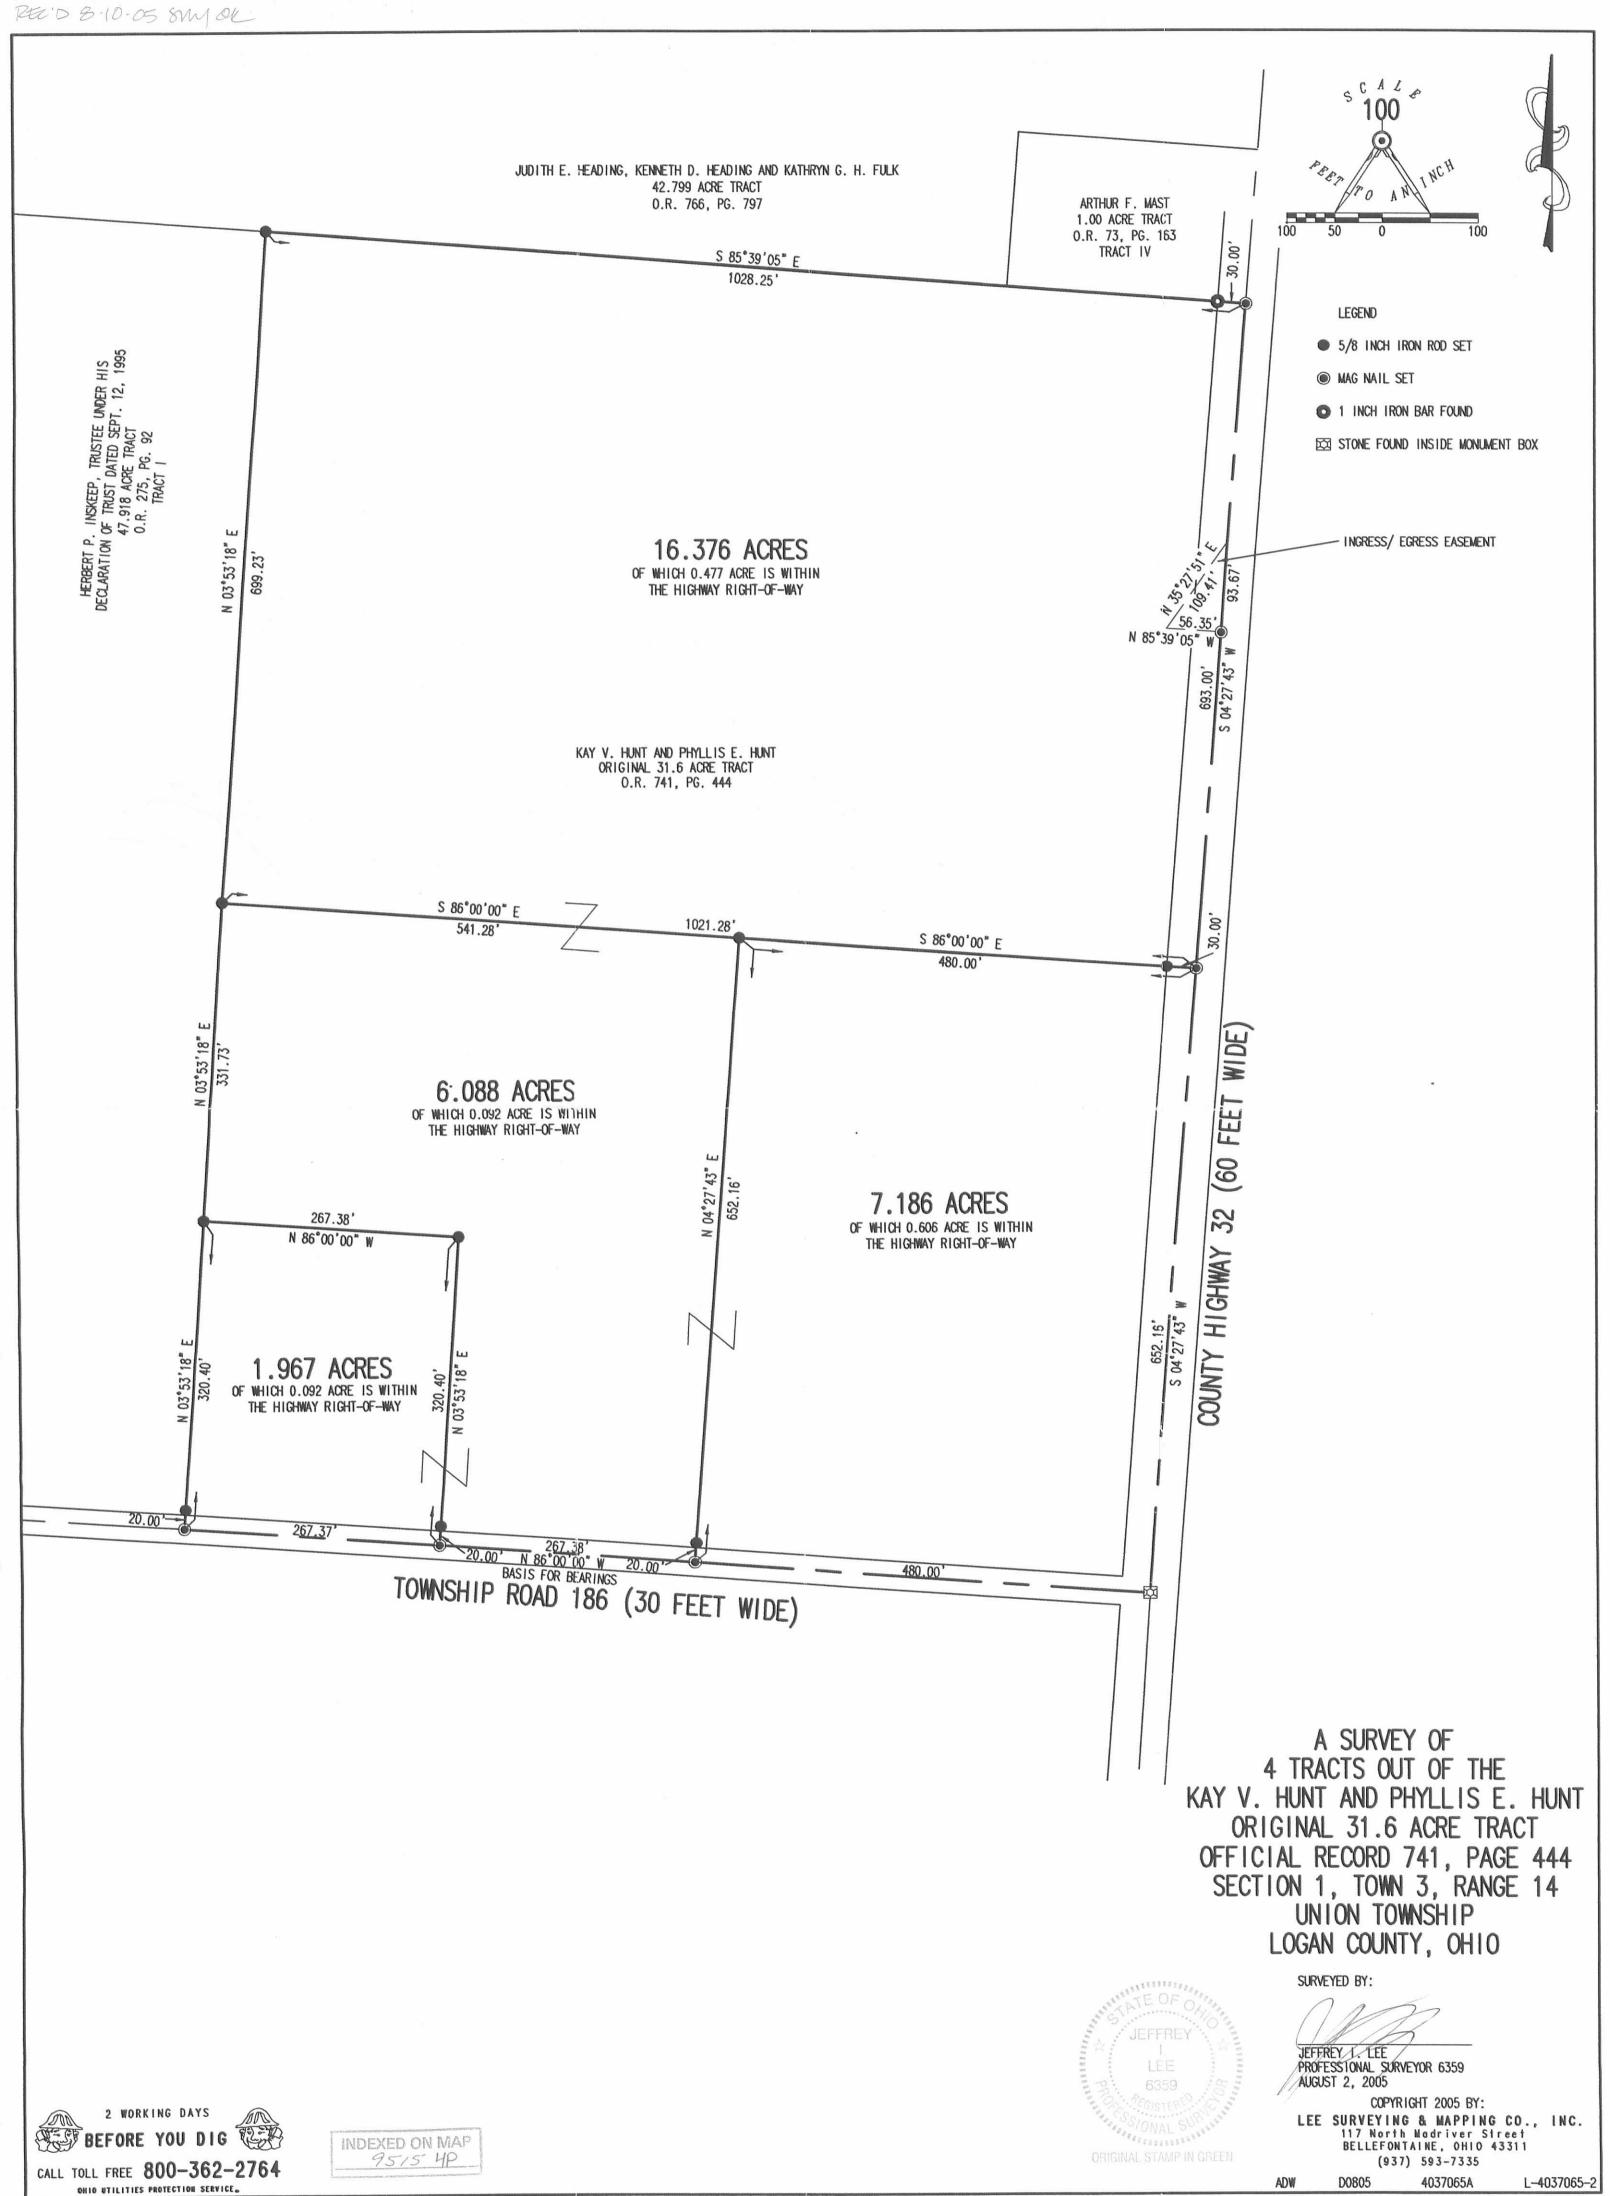

4037065A

L-4037065-2

JON C. ANDERSON AND ELIZABETH A. ANDERSON 7.293 ACRES O.R. 1250, PG. 425 DEED & SURVEY REFERENCES: S 84°18'23" E O.R. 811, PG. 629 479.99' O.R. 811, PG. 640 29.94' O.R. 816, PG. 270 O.R. 1250, PG. 425 LOGAN COUNTY ENGINEER'S TAX (09) MAP FILES: 1933 AND 9515 1.993 ACRES SCALE: 1" = 50'DISTANCES SHOWN HEREON OF WHICH 0.125 ACRE IS WITHIN ARE IN U.S. SURVEY FEET THE HIGHWAY RIGHT-OF-WAY ROAD KAY V. HUNT AND PHYLLIS E. HUNT, TRUSTEES KAY V. HUNT AND 1.993 ACRES PHYLLIS E. HUNT, TRUSTEES O.R. 811, PAGE 629 TOWNSHIP 5.981 ACRES TRACT I O.R. 811, PG. 640 480.05 BASIS FOR BEARINGS: (480.00) N 8479'25" BEARINGS AND DISTANCES, SHOWN HEREON, ARE DERIVED FROM GPS OBSERVATIONS BASED ON GRID NORTH, OHIO STATE PLANE 30.01 COORDINATE SYSTEM, NORTH ZONE, NAD83 (2011, EPOCH 2010), WITH THE CENTER-LINE OF TOWNSHIP ROAD 32, HAVING A BEARING OF S 06'07'13" W. TIMOTHY J. KERNS AND ELIZABETH A. KERNS 1.993 ACRES (TRACT F) THIS SURVEY WAS PREPARED IN THE O.R. 816, PG. 270 ABSENCE OF A COMPLETE AND ACCURATE TITLE SEARCH AND DOES NOT GUARANTEE DANIEL A. NEÉR TITLE. PROFESSIONAL SURVEYOR NO. 8533 JULY 12, 2019 LEGEND COPYRIGHT 2019 BY: DRAWN BY: DESCRIPTION REV. NO. DATE RETRACEMENT SURVEY MAG NAIL FOUND (RECORD DISTANCE) KSS 7/18/2019 SECTION 1, TOWN 3, RANGE 14 ○ 5/8 INCH IRON ROD FOUND BETWEEN THE MIAMI RIVERS SURVEY R/W = RIGHT-OF-WAY117 N. Madriver Street · Bellefontaine, OH 43311 **UNION TOWNSHIP** (937) 593-7335 · www.dlz.com Project #1921-2042.00 LOGAN COUNTY, OHIO C/L = CENTER-LINE

7-30-19

INDEXED ON MAP