

Received 12-28-87

Charles E. Evans and  
West Liberty Apartments, Co.  
Tract I

The following described real estate situated in the Village of West Liberty, Township of Liberty, County of Logan, State of Ohio and being a part of Lot No. 11 as the same is known and recorded. Said tract being more particularly described as follows:

Beginning at the northwest corner to Lot No. 11, which is also the the intersection of the east line of Detroit Street and the south line of Columbus Street in the said Village of West Liberty;

Thence with the north line of Lot No. 11, East 76.50 feet to a point in the north line of Lot No. 11;

Thence parallel with the west line of Lot No. 11, South 46.00 feet to a point on the line 4.0 foot north of and parallel with the south line of Lot No. 11;

Thence parallel with and 4.00 foot north of the south line of Lot No. 11, West 76.50 feet to a point in the west line of Lot No. 11;

Thence with the west line of Lot No. 11, North 46.00 feet to the place of beginning, containing 3,519.00 square feet, more or less.

I hereby certify that the above description was prepared by me from existing records with a minimal amount of field work, on December 28, 1987.

*Daniel E. Gilbert*

Daniel E. Gilbert, P.S.  
Reg. Sur. No. 5402  
400 N. Park St.  
Bellefontaine, Ohio 43311



INDEXED ON MAP  
7723 1D-1

Charles E. Evans and  
West Liberty Apartments CO.  
Tract II

The following described real estate situated in the Village of West Liberty, Township of Liberty, County of Logan, State of Ohio and being a part of Lot No. 11 as the same is known and recorded. Said tract being more particularly described as follows:

Beginning at the northwest corner to Lot No. 11, which is also the intersection of the east line of Detroit Street and the south line of Columbus Street in the said Village of West Liberty;

Thence with the north line of Lot No. 11, East 76.50 feet to a point in the north line of Lot No. 11, which point is the true place of beginning for this tract;

Thence continuing with the north line of Lot No. 11, East 73.50 feet to the northeast corner to Lot No. 11, which point is on the west line of a 16.50 foot public alley;

Thence with the east line of Lot No. 11 and the west line of said public alley, South 46.00 feet to a point on the line 4.00 north of and parallel with the south line of Lot No. 11;

Thence parallel with and 4.00 foot north of the south line of Lot No. 11, West 73.50 feet to a point;

Thence parallel with the west line of Lot No. 11, North 46.00 feet to the true place of beginning, containing 3,381.00 square feet, more or less.

I hereby certify that the above description was prepared by me from existing records with a minimal amount of field work, on December 28, 1987.

*Daniel E. Gilbert*


Daniel E. Gilbert, P.S.  
Reg. Sur. No. 5402  
400 N. Park St.  
Bellefontaine, Ohio 43311



INDEXED ON MAP  
7723 1D-2

COLUMBUS STREET - 70'

DETROIT STREET - 70'

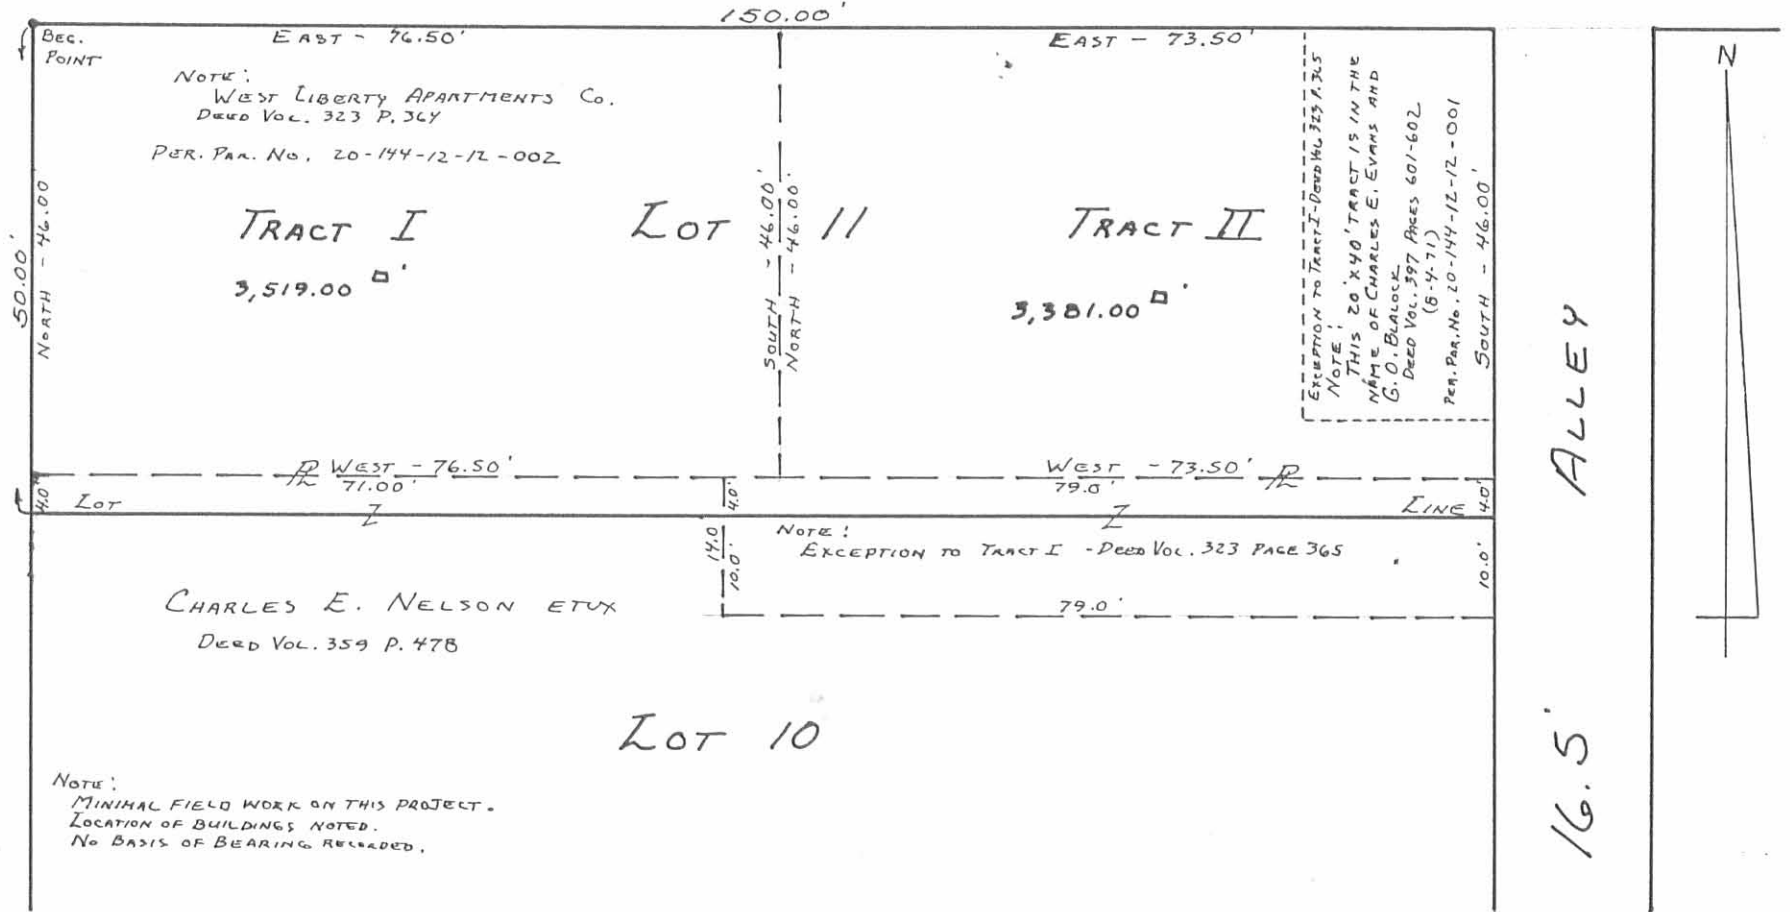

Daniel E. Gilbert  
 DANIEL E. GILBERT, P.S.  
 REG. SUR. NO. 5402  
 400 N. PARK ST.  
 BELLEFONTAINE, OHIO  
 43311



INDEXED ON MAP  
 7723 IP

CHARLES E. EVANS  
 WEST LIBERTY APARTMENTS CO.  
 LOT NO. 11 PART  
 VILLAGE OF WEST LIBERTY  
 LIBERTY TOWNSHIP  
 LOGAN COUNTY, OHIO  
 DECEMBER 28, 1987  
 SCALE: 1" = 20'