Lee Surveying and Mapping Co., Inc.

Land Surveys . Topography . Subdivisions . Construction Layout

117 N. Madriver St. Bellefontaine OH 43311



Phone: (937) 593-7335 Fax: (937) 593-7444

1975-2005 - 30 YEARS OF EXCELLENCE

CURRENT 3.791 ACRES TRACT A

Lying in Virginia Military Survey 3154, Zane Township, Logan County, Ohio.

Being out of the Roy Leon Current and LaNora Current 7.75 acre tract as deeded and described in Official Record 540, Page 552 of the Logan County Records of Deeds and being more particularly described as follows:

Beginning at a 1 inch square iron bolt found on the southeasterly line of Virginia Military Survey 3154 and on the center-line of County Highway 152.

THENCE, with the center-line of County Highway 152 (50 feet wide), N 30°-25'-00"W, a distance of 1726.69 feet to a MAG nail set at the TRUE POINT OF BEGINNING, passing a MAG nail set over a railroad spike found at 1396.50 feet.

THENCE, S 54°-47'-28"W, a distance of 501.63 feet to a 5/8 inch iron rod set, passing a 5/8 inch iron rod set at 25.09 feet.

THENCE, with the northeasterly line of the Frederick T. Deardurff 18.069 acre tract (O.R. 457, Pg. 364), N 30°-20'-09"W, a distance of 329.77 feet to a stone found.

THENCE, with the southeasterly lines of the Carol W. Losey original 40.17 acre tract (Vol. 390, Pg. 696, Tract II) and the James B. Warren 4.43 acre tract (O.R. 76, Pg. 285, Tract I), N 54°-37'-02"E, a distance of 501.29 feet to a MAG nail set over a railroad spike found on the center-line of County Highway 152, passing a 5/8 inch iron rod found at 476.01 feet.

THENCE, with the center-line of County Highway 152, S 30°-25'-00"E, a distance of 331.26 feet to the point of beginning.

Containing 3.791 acres, of which 0.190 acre is within the highway right-of-way.

The basis for bearings is the center-line of County Highway 152 at the southeasterly line of Virginia Military Survey 3154, being N 30°-25'-00"W, and all other bearings are from angles and distances measured in a field survey by Lee Surveying and Mapping Co., Inc. on April 12, 2006.

Description prepared by:

Jeffrey I. Lee

Professional Surveyor 6359

April 13, 2006

2531036



TE OF

LEE

ORIGINAL STAMP IN GREEN

CEX'D 4-19-06 SMYOK

Lee Surveying and Mapping Co., Inc.

Land Surveys • Topography • Subdivisions • Construction Layout

117 N. Madriver St. Bellefontaine OH 43311



Phone: (937) 593-7335 Fax: (937) 593-7444

1975-2005 - 30 YEARS OF EXCELLENCE

CURRENT 3.791 ACRES TRACT B

Lying in Virginia Military Survey 3154, Zane Township, Logan County, Ohio.

Being out of the Roy Leon Current and LaNora Current 7.75 acre tract as deeded and described in Official Record 540, Page 552 of the Logan County Records of Deeds and being more particularly described as follows:

Beginning at a 1 inch square iron bolt found on the southeasterly line of Virginia Military Survey 3154 and on the center-line of County Highway 152.

THENCE, with the center-line of County Highway 152 (50 feet wide), N 30°-25'-00"W, a distance of 1396.50 feet to a MAG nail set over a railroad spike found at the TRUE POINT OF BEGINNING.

THENCE, with the northwesterly lines of the Frederick T. Deardurff 2.914 acre tract (O.R. 303, Pg. 782) and the Frederick T. Deardurff 18.069 acre tract (O.R. 457, Pg. 364), S 54°-47'-28"W, a distance of 502.09 feet to a 10 inch wood corner post found, passing a 5/8 inch iron rod found at 25.40 feet and a 5/8 inch iron rod set at 500.09 feet.

THENCE, with the northeasterly line of the said 18.069 acre tract, N 30°-20'-09"W, a distance of 330.23 feet to a 5/8 inch iron rod set, passing a 5/8 inch iron rod set at 2.00 feet.

THENCE, N 54°-47'-28"E, a distance of 501.63 feet to a MAG nail set on the center-line of County Highway 152, passing a 5/8 inch iron rod set at 476.54 feet.

THENCE, with the center-line of County Highway 152, S 30°-25'-00"E, a distance of 330.19 feet to the point of beginning.

Containing 3.791 acres, of which 0.190 acre is within the highway right-of-way.

The basis for bearings is the center-line of County Highway 152 at the southeasterly line of Virginia Military Survey 3154, being N 30°-25'-00"W, and all other bearings are from angles and distances measured in a field survey by Lee Surveying and Mapping Co., Inc. on April 12, 2006.

Description prepared by:

Jeffrey I. Lee

Professional Surveyor 6359

April 13, 2006

2531036



ATE OF

LEE

ONAL

ORIGINAL STAMP IN GREEN

REC'D 4-19-06 SWM OK (RAILROAD SPIKE FOUND UNDER SURFACE OF ROAD) LEGEND: JAMES B. WARREN 4.43 ACRES O.R. 76, PG. 285 1 INCH SQUARE IRON BOLT FOUND TRACT I MAG NAIL SET 5/8 INCH IRON ROD SET 5/8 INCH IRON ROD SET 10 INCH WOOD CORNER POST FOUND CAROL W. LOSEY 40.17 ACRES STONE FOUND VOL. 390, PG. 696 TRACT A TRACT 11 3.791 ACRES OF WHICH 0.190 ACRE IS WITHIN THE HIGHWAY RIGHT-OF-WAY SURVEY OF TWO TRACTS OUT OF THE FREDERICK T. DEARDURFF ROY LEON CURRENT AND 18.069 ACRES O.R. 457, PG. 364 LANORA CURRENT 7.75 ACRE TRACT TRACT B 3.791 ACRES (RAILROAD SPIKE FOUND OFFICIAL RECORD 540, PAGE 552 VIRGINIA MILITARY SURVEY 3154 UNDER SURFACE OF ROAD) OF WHICH 0.190 ACRE IS WITHIN DETAIL THE HIGHWAY RIGHT-OF-WAY ZANE TOWNSHIP NOT TO SCALE LOGAN COUNTY, OHIO SURVEYED BY: FREDERICK T. DEARDURFF 2.914 ACRES JEFFREY 4. LEE PROFESSIONAL SURVEYOR 6359 O.R. 303, PG. 782 LEE APRIL 13, 2006 2 WORKING DAYS COPYRIGHT 2006 BY: LEE SURVEYING & MAPPING CO., INC. 117 North Madriver Street BELLEFONTAINE, OHIO 43311 BEFORE YOU DIG SESSIONAL STATES SEE CALL TOLL FREE 800-362-2764 DETAIL (937) 593-7335 ORIGINAL STAMP IN GREEN ONIO UTILITIES PROTECTION SERVICE. KSR D0406 2531036 L-2531-3

INDEXED ON MAP



ee Surveying and Mapping Co., Inc



Farm Surveys . Lot Surveys . Topography . Subdivisions . Construction Layout

117 NORTH MADRIVER STREET BELLEFONTAINE, OHIO 43311

(937) 593-7335 FAX (937) 593-7444

CURRENT 2.298 ACRES

Lying in Virginia Military Survey 3154, Zane Township, Logan County, Ohio.

Being out of the Roy Leon Current and LaNora Elizabeth Marie Current original 7.75 acre tract as deeded and described in Official Record 273, Page 463 of the Logan County Records of Deeds and being more particularly described as follows:

Beginning at a 1 inch bolt found on the center-line of County Highway 152 at Station 54+00 as shown in the Logan County Engineer's Field Book 555, Page 20.

THENCE, with the center-line of County Highway 152 (60 feet wide), S 30°-25'-00" E, a distance of 225.20 feet to a railroad spike found at the TRUE POINT OF BEGINNING.

THENCE, with the center-line of County Highway, S 30°-25'-00" E, a distance of 318.00 feet to a railroad spike set.

THENCE, S 57°-27'-45" W, a distance of 172.83 feet to a 5/8 inch iron rod set, passing a 5/8 inch iron rod set at 25.02 feet.

THENCE, S 86°-38'-16" W, a distance of 201.99 feet to a 5/8 inch iron rod set.

THENCE, N 30°-25'-00" W, a distance of 201.47 feet to a 5/8 inch iron rod set.

THENCE, with the southerly line of the James B. Warren 4.43 acre tract (O.R. 76, Pg. 285), N 54°-33'-00" E, a distance of 353.97 feet to the point of beginning, passing a 5/8 inch iron rod set at 328.87 feet.

Containing 2.298 acre of which 0.182 acre is within the highway right-of-way.

The basis for bearings is the center-line of County Highway 152 being S 30°-25'-00" E, and all other bearings are from angles and distances measured in a field survey by Lee Surveying y by and Mapping Co., Inc. on May 23, 1997

Description prepared by:

Jeffrey 1. Lee

Professional Surveyor 6359


May 29, 1997

L 2531

LEE

SOUND TO STANDARD THE STAN ORIGINAL STAMP IN GREEN



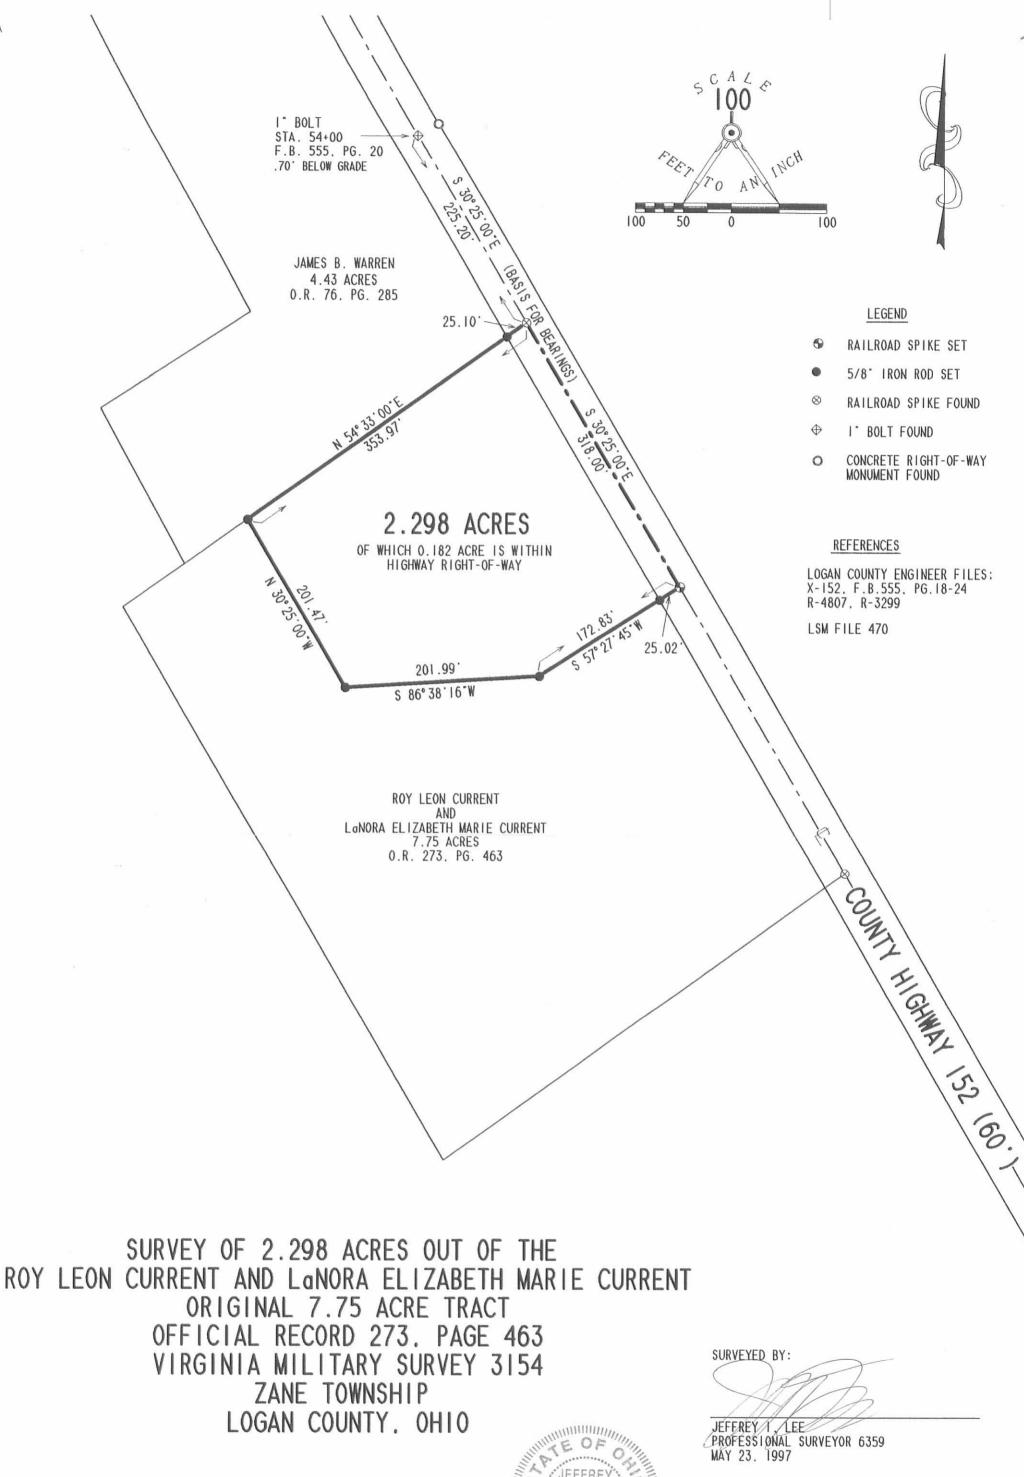

BEFORE YOU DIG

CALL TOLL FREE 800-362-2764

OHIO UTILITIES PROTECTION SERVICE.

INDEXED ON MAP 3299 2P

JEFFREY

LEE

6359

CONAL SURVEY

ORIGINAL STAMP IN GREEN

COPYRIGHT 1997 BY:

LEE SURVEYING & MAPPING CO.. INC.
117 North Madriver Street
BELLEFONTAINE, OHIO 43311
(937) 593-7335

The following described land in Zane Township, Logan County Ohio and being in V.M.S. 3154

Being 4.43 acres pht/pt/thp///pt/p/ off of the east end of the present 44.60 acre tract and being more fully described as follows : Beginning at an iron in the center of County Road Number I52 known as the East Liberty and M, ddleburg Pike at the S.E. corner of an old cemetery known as the Darby Creek Cemetery thence with the south side of said Cemetery S. 55 - 24 W. 214.0 feet to a stake thence S. 28 - 42 E. 517.0 feet to a stake thence S. 56 - 52 W. 184.5 feet to a stake near the west end of a concrete garage thence S. 28 - 38 E. 183.5 feet to a stake in the north line of Robert Heath's 7.70 acre tract thence with the north line of said Heath land N. 54 - 33 E. 433.5 feet to an iron in the center of said County Road Number I52 and being station 5I plus 75 of the survey of Road Number 152 as shown in Logan County Engineer's Book 555 page 19 thence with the center of County Road Number 152 N. 30 - 25 W. 225.0 feet to an iron thence again with the center of County Road Number 152 N. 32 - 06 W. 461.0 feet to the place of beginning said tract containing 4.43 acres.

Carl Keysor, Logan County Depuity Engineer

INDEXED ON MAP

3299 3D

44.43 40.13 Aores Ao