


W.S. Price 1864-1925
H.L. Price 1871-1926
B.M. Highest Point
Elev. 100.00

S.E. Side of Present Cemetery

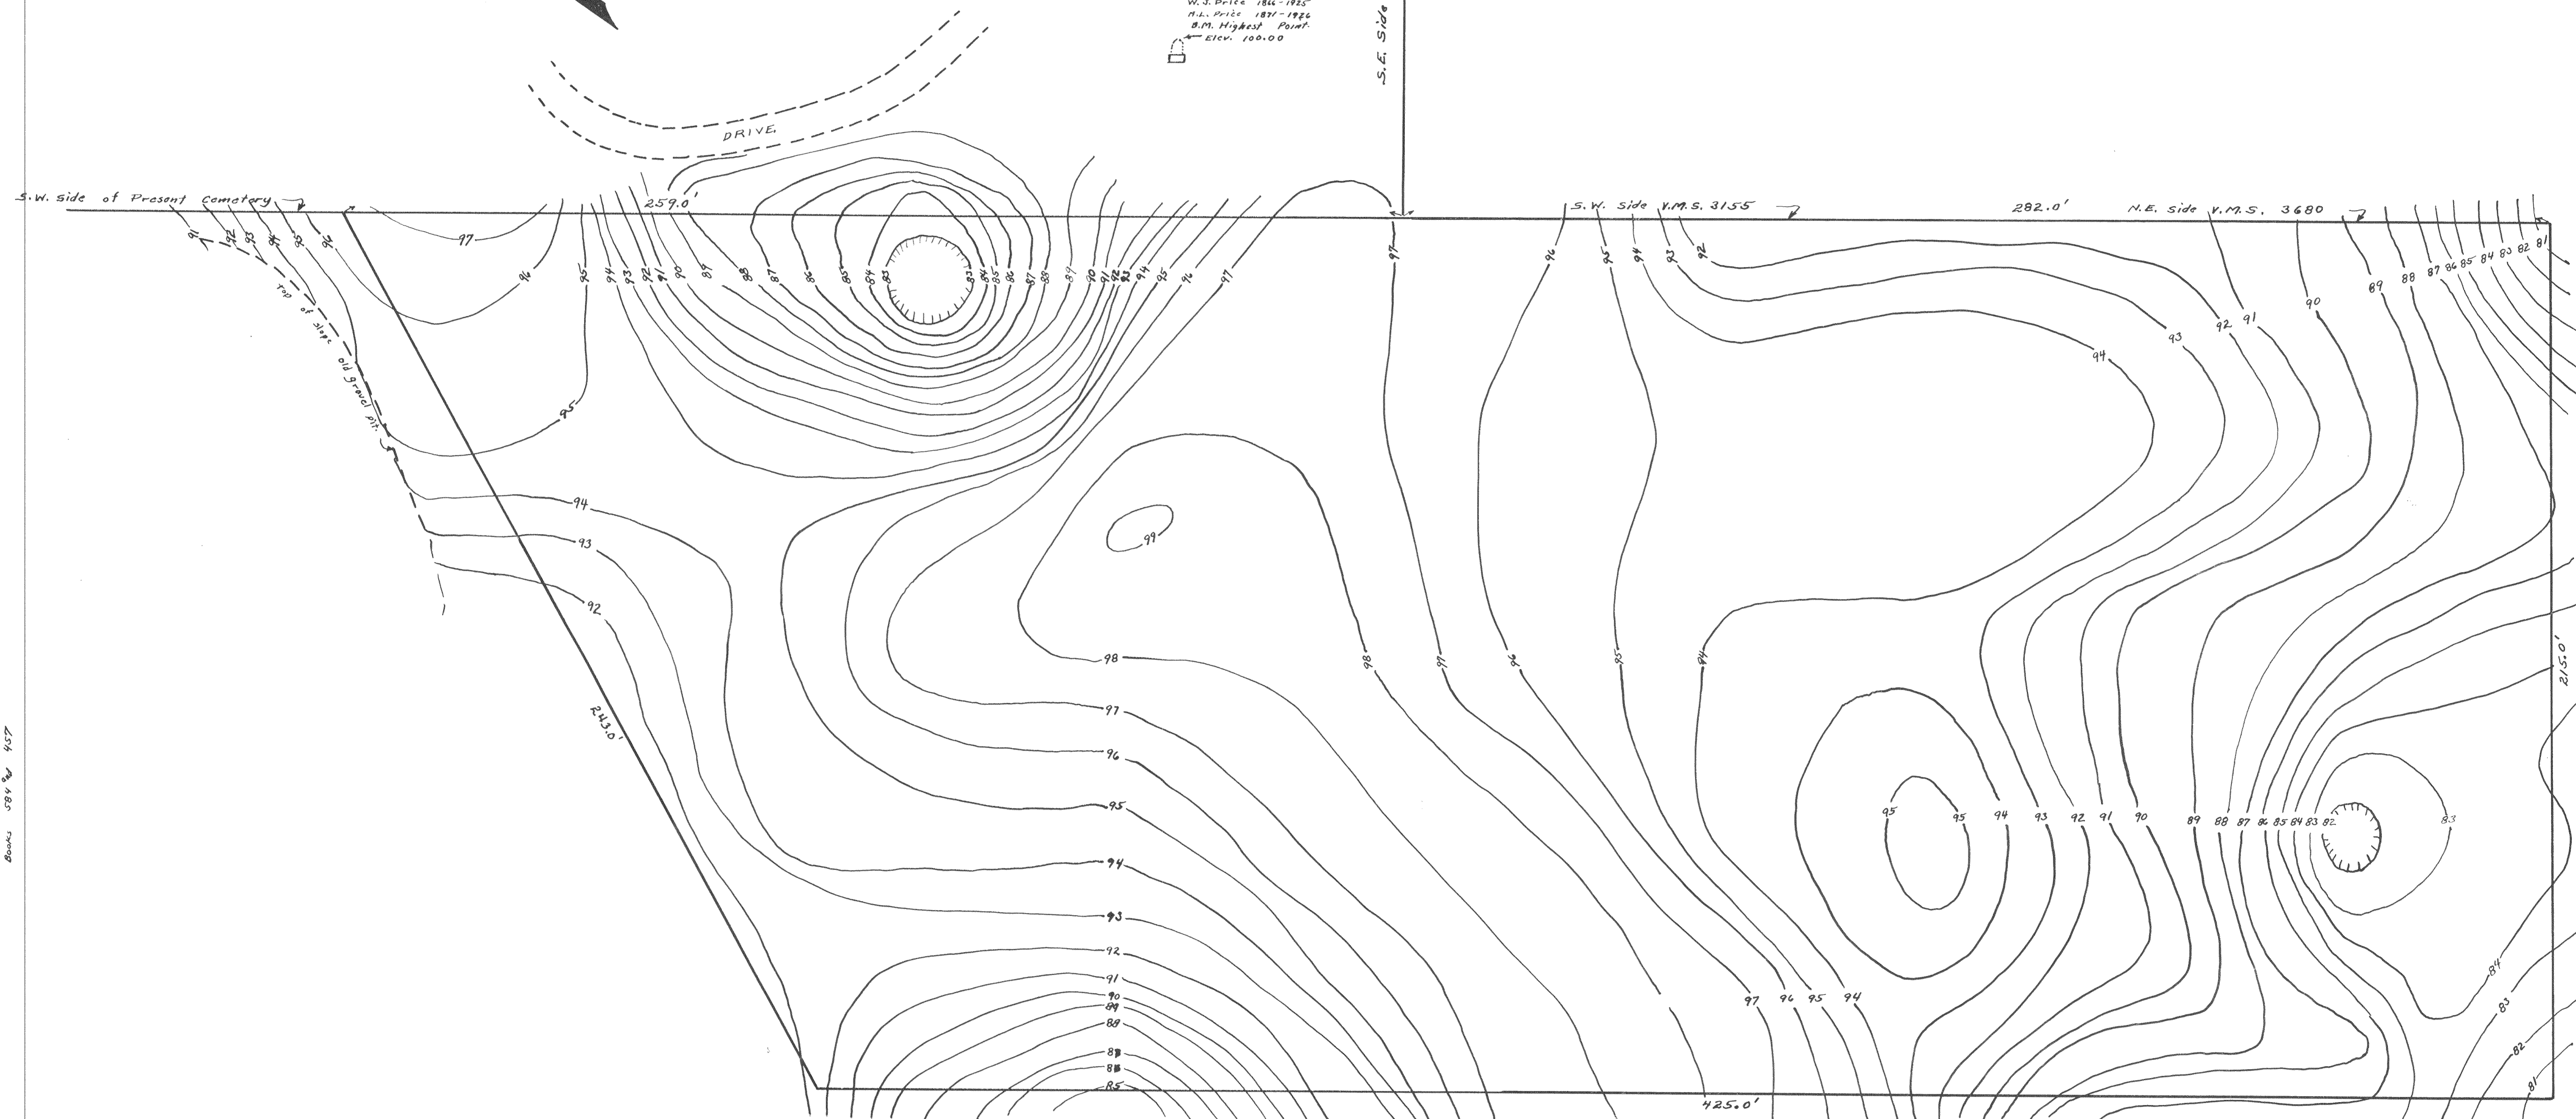

Surveyed by F.H. Wright & E.M. Core
Drawn by F.H. Wright
Bears 1874 & 1877

MIDDLEBURG CEMETERY EXTENSION

LOGAN COUNTY OHIO



ZANE TOWNSHIP

1935

1" = 20'

PRESENT GROUND LINE


Excavation } See Page 2
Fill

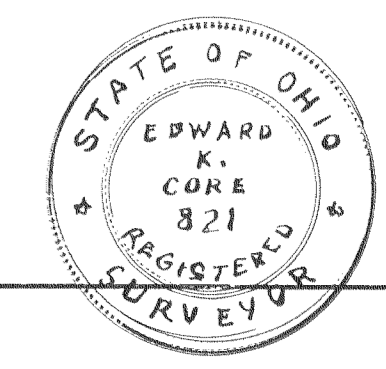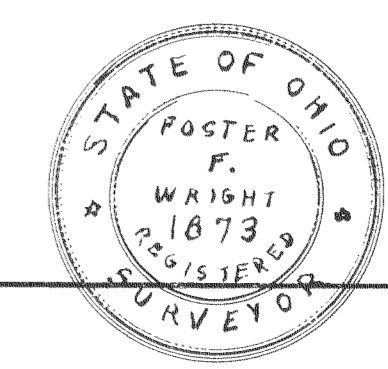


1662 INDEXED ON MAP

Z-17

Z-17

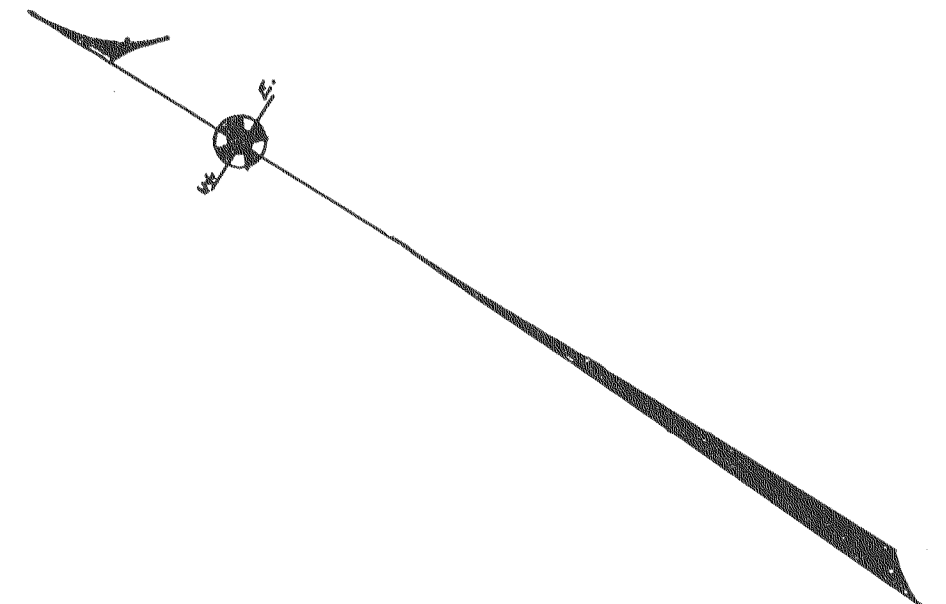

Elev. 100.0

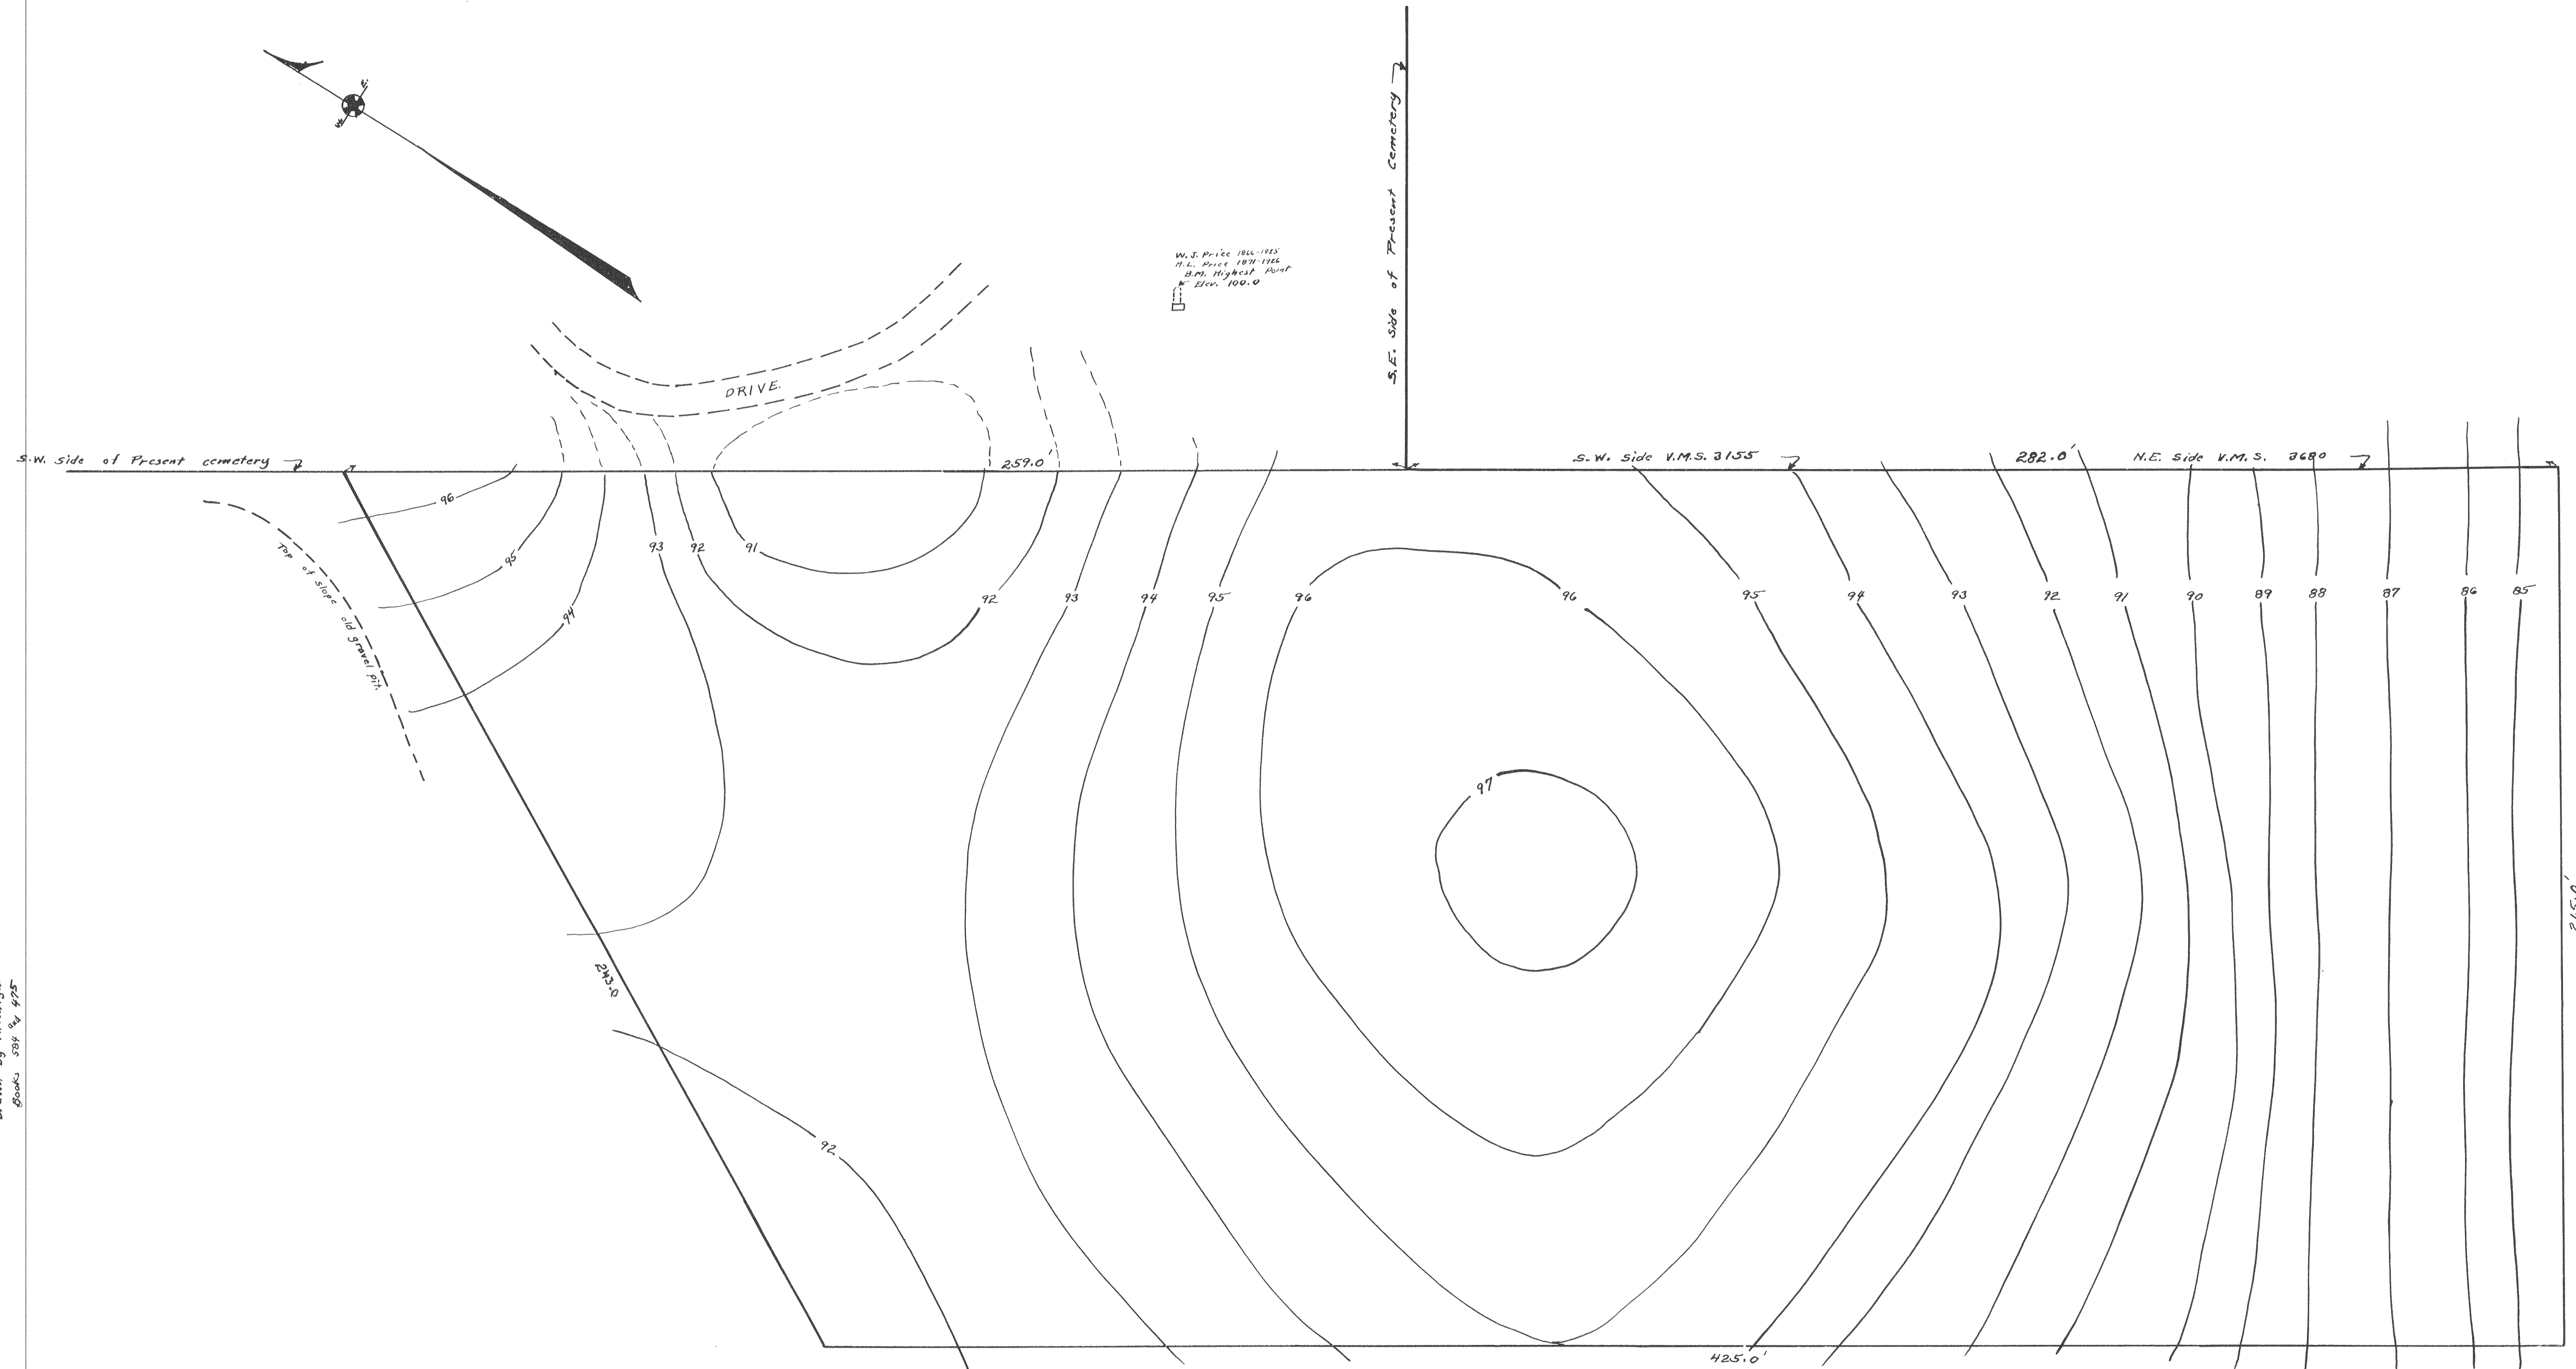

Books 584 & 475

MIDDLEBURG CEMETERY EXTENSION



LOGAN COUNTY OHIO

ZANE TOWNSHIP

1935
1" = 20'

PROPOSED GRADE



Excavation 4000 Cu. Yds.
Fill +14% 4000 Cu. Yds.

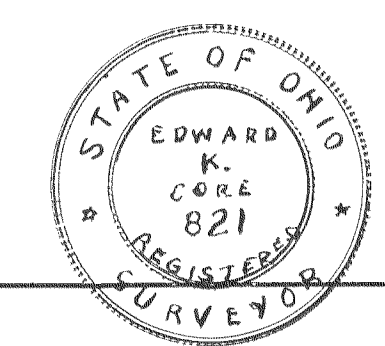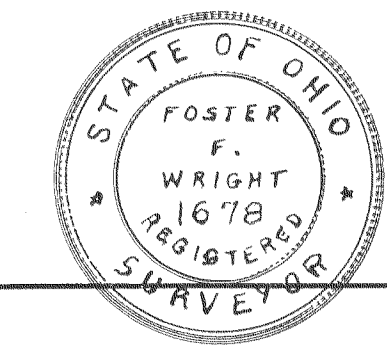

1662 INDEXED ON MAP

Z-17

Z-17

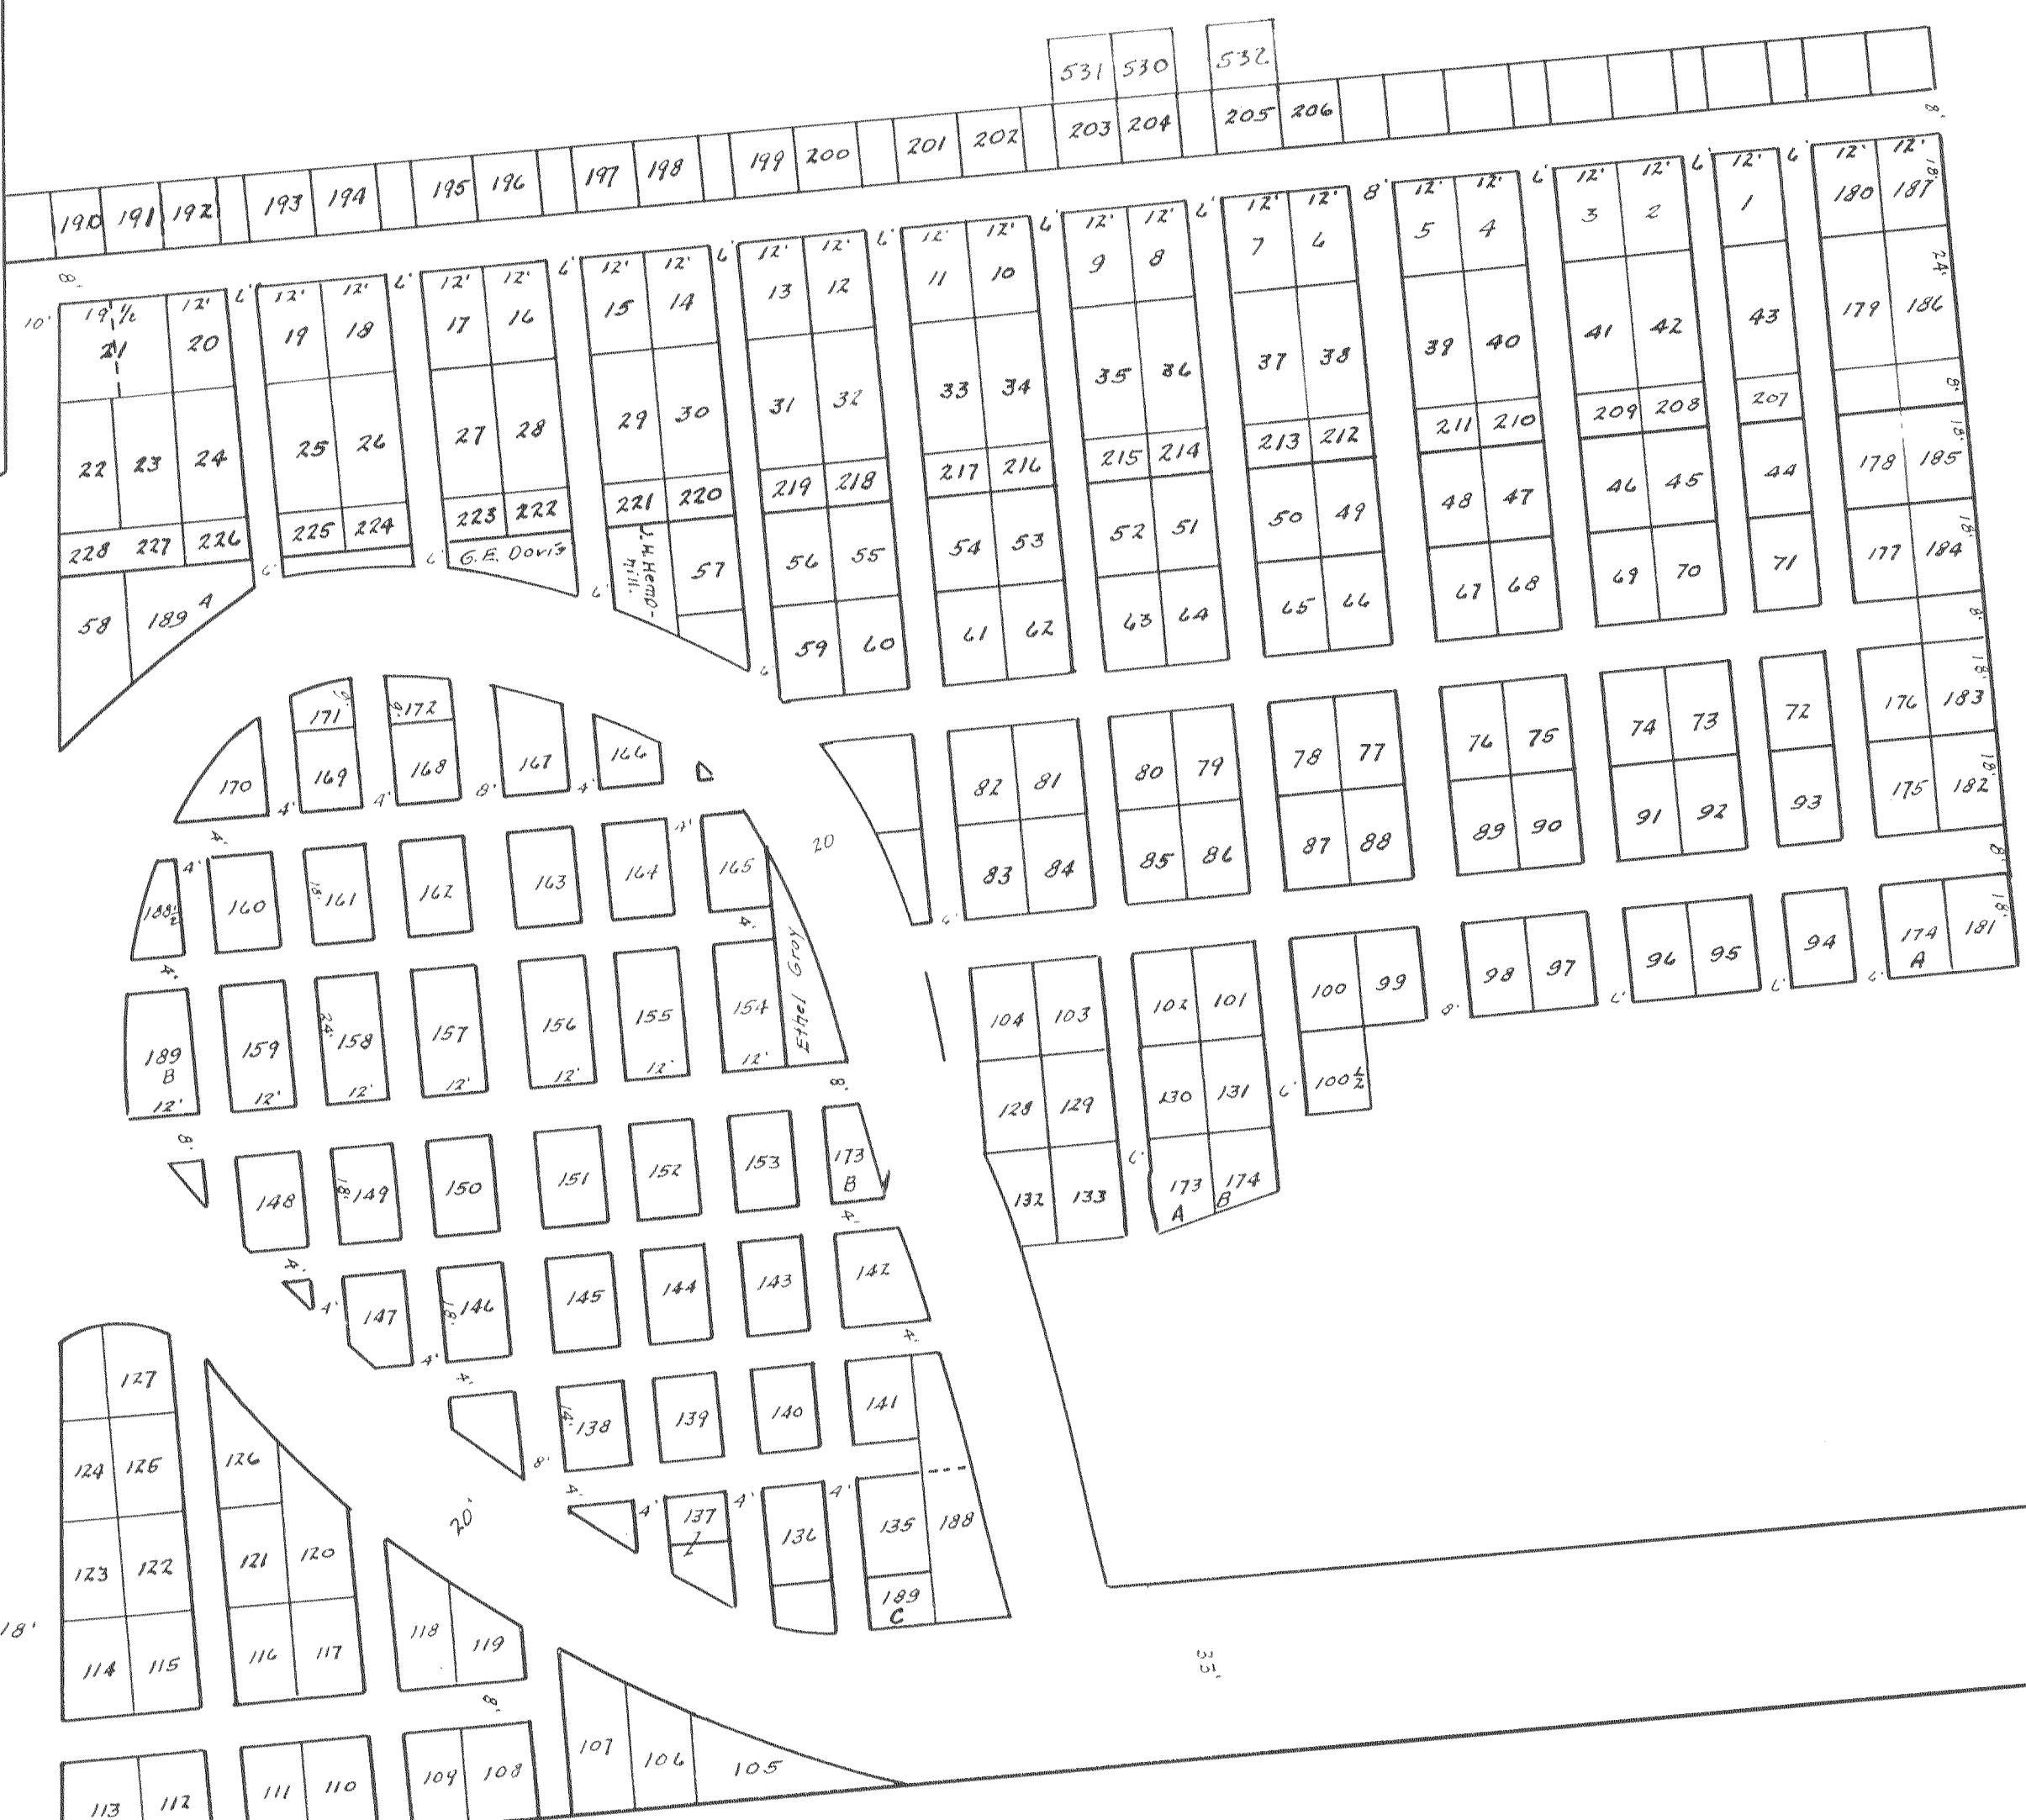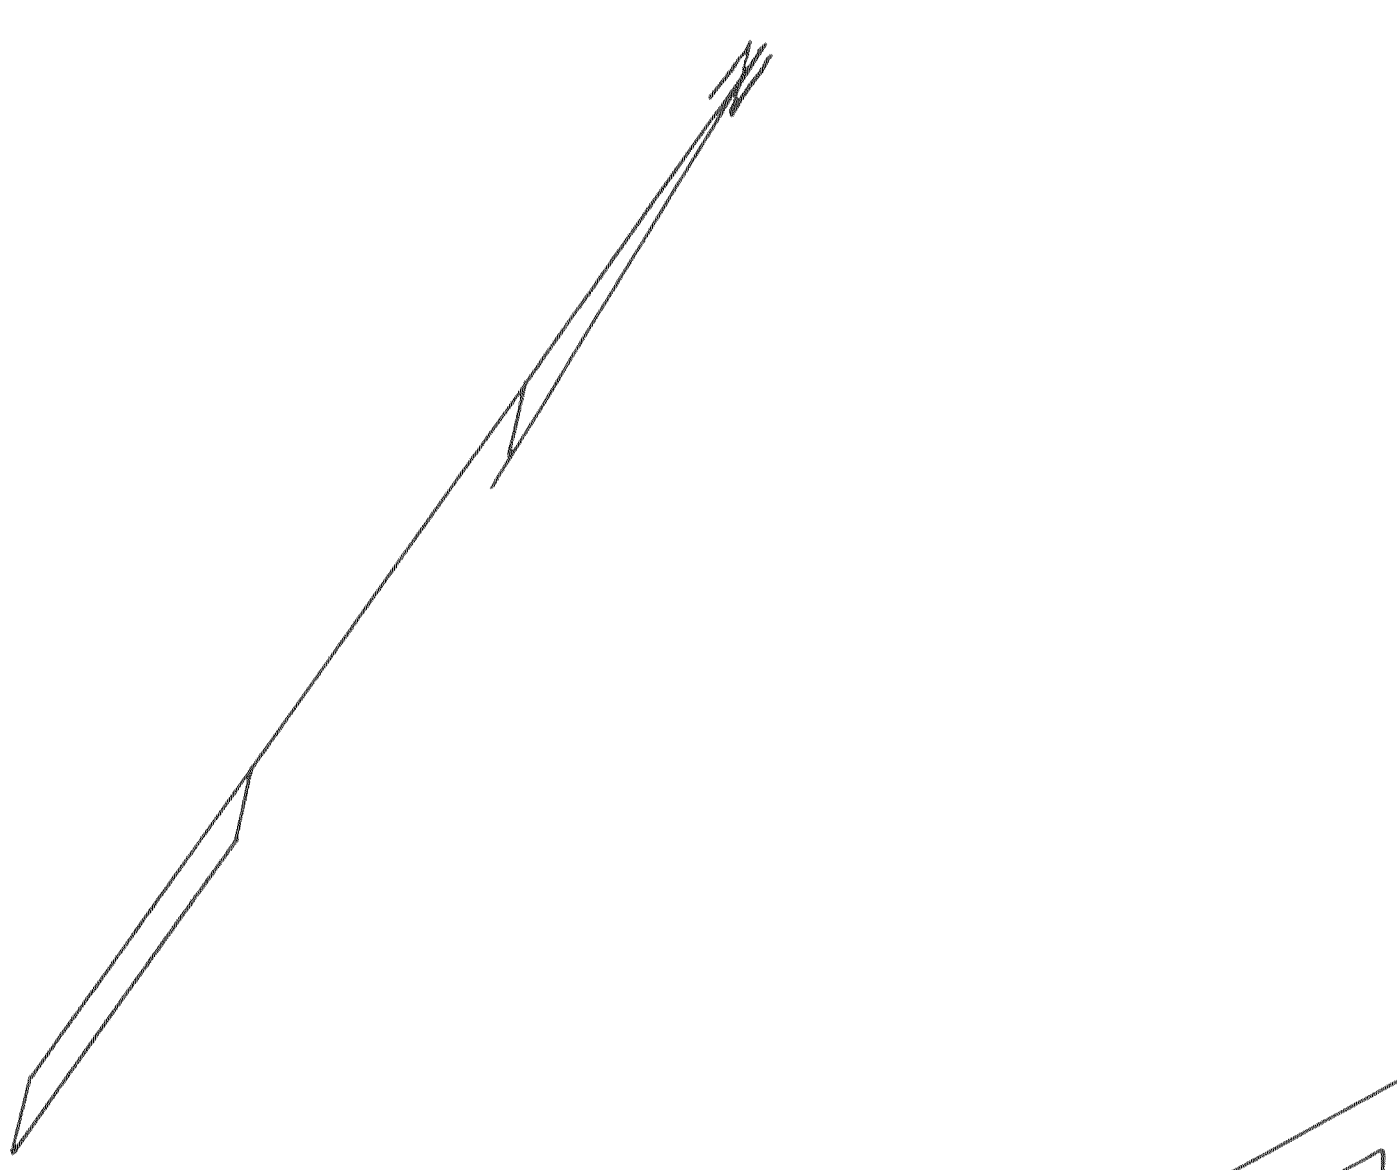

LOT OWNERS




