

INDEXED ON MAP

PLAT OF THE DEGRAFF DITCH, Located in

DEGRAFF CORPORATION, LOGAN CO., OHIO.
J. E. MULLER
ENGINEER

CEMETERY

Nancy & Harriet Murphy
69.09

Thomas
Fitzgerald
11.74

John Hoogler
15.83

M. E. Knief
4

A. J. Lippincott
7 1/4

A. J. Lippincott
8 1/4

Jonathan Rea
6.23

P. J. Galer
2.57

H. C. Clay
1 1/4

Emma Reed
13.62

Gottlieb Myers
3.51


J. O. Reed
2

Dr. W. W. Hamer
13 1/2

J. C. Reed
2

Clara Detrick
20.45

Izida B. Strayer
18.35

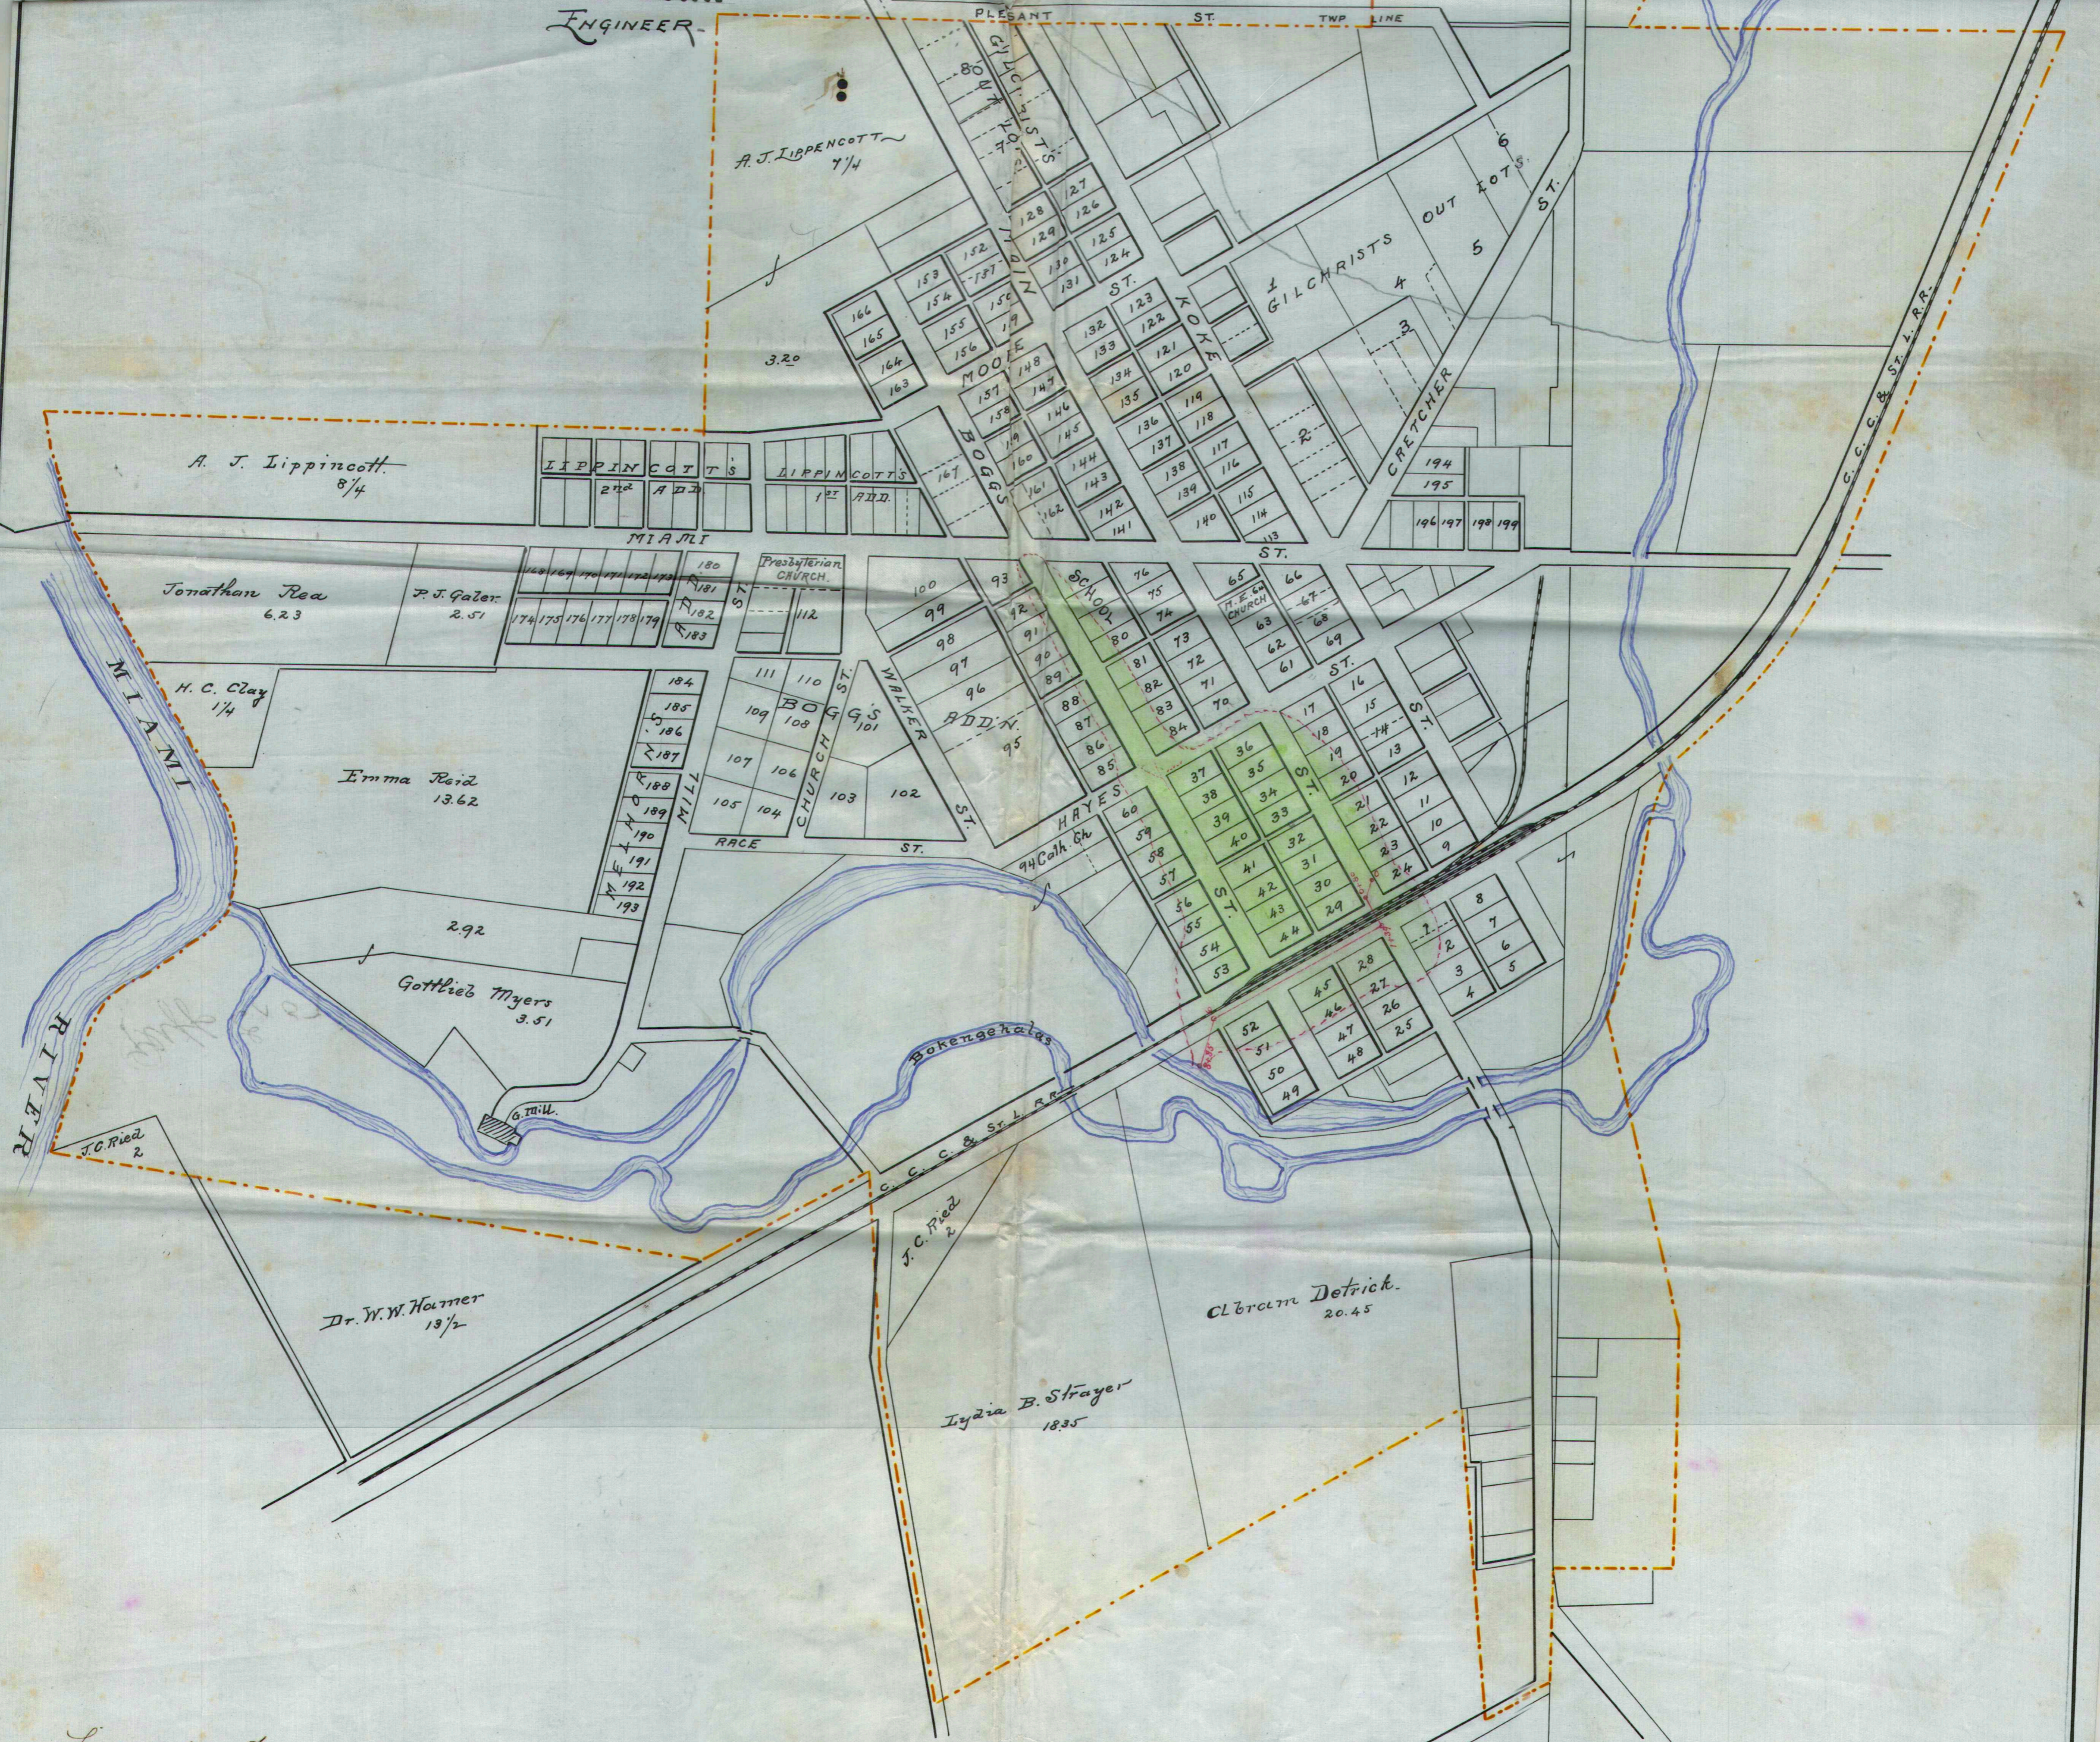

Filed Dec 5-1899
J. E. Muller
and
Associates

4-217