





J S Robt
104 65

C Folsom
29

John Horn
22 24

Oliver Fawcett
58 06

Baldwin & B...
43 67
&
R S Potts
21 23

43 75

Naith P...
S. G. Mill

Geo Jones
35

Chas Rockwell
104 58

S D Elliot
11

J Wood
15 25

J Ch...
6

Smith
50

Smith

B Shoots

S. S. Wood

B Shoots
22

M Knight
4 00

James Caldwell
31 34

S. S. Wood
S. S. Wood

B Shoots

B Shoots

Es...
14 25

Benj Shoots
224^{1/2}

J S Marman
83^{1/2}


Y. B. Co. Lumber

H W Marman
88^{1/2}

James Calderwood
3138

W & Z Doughty
400



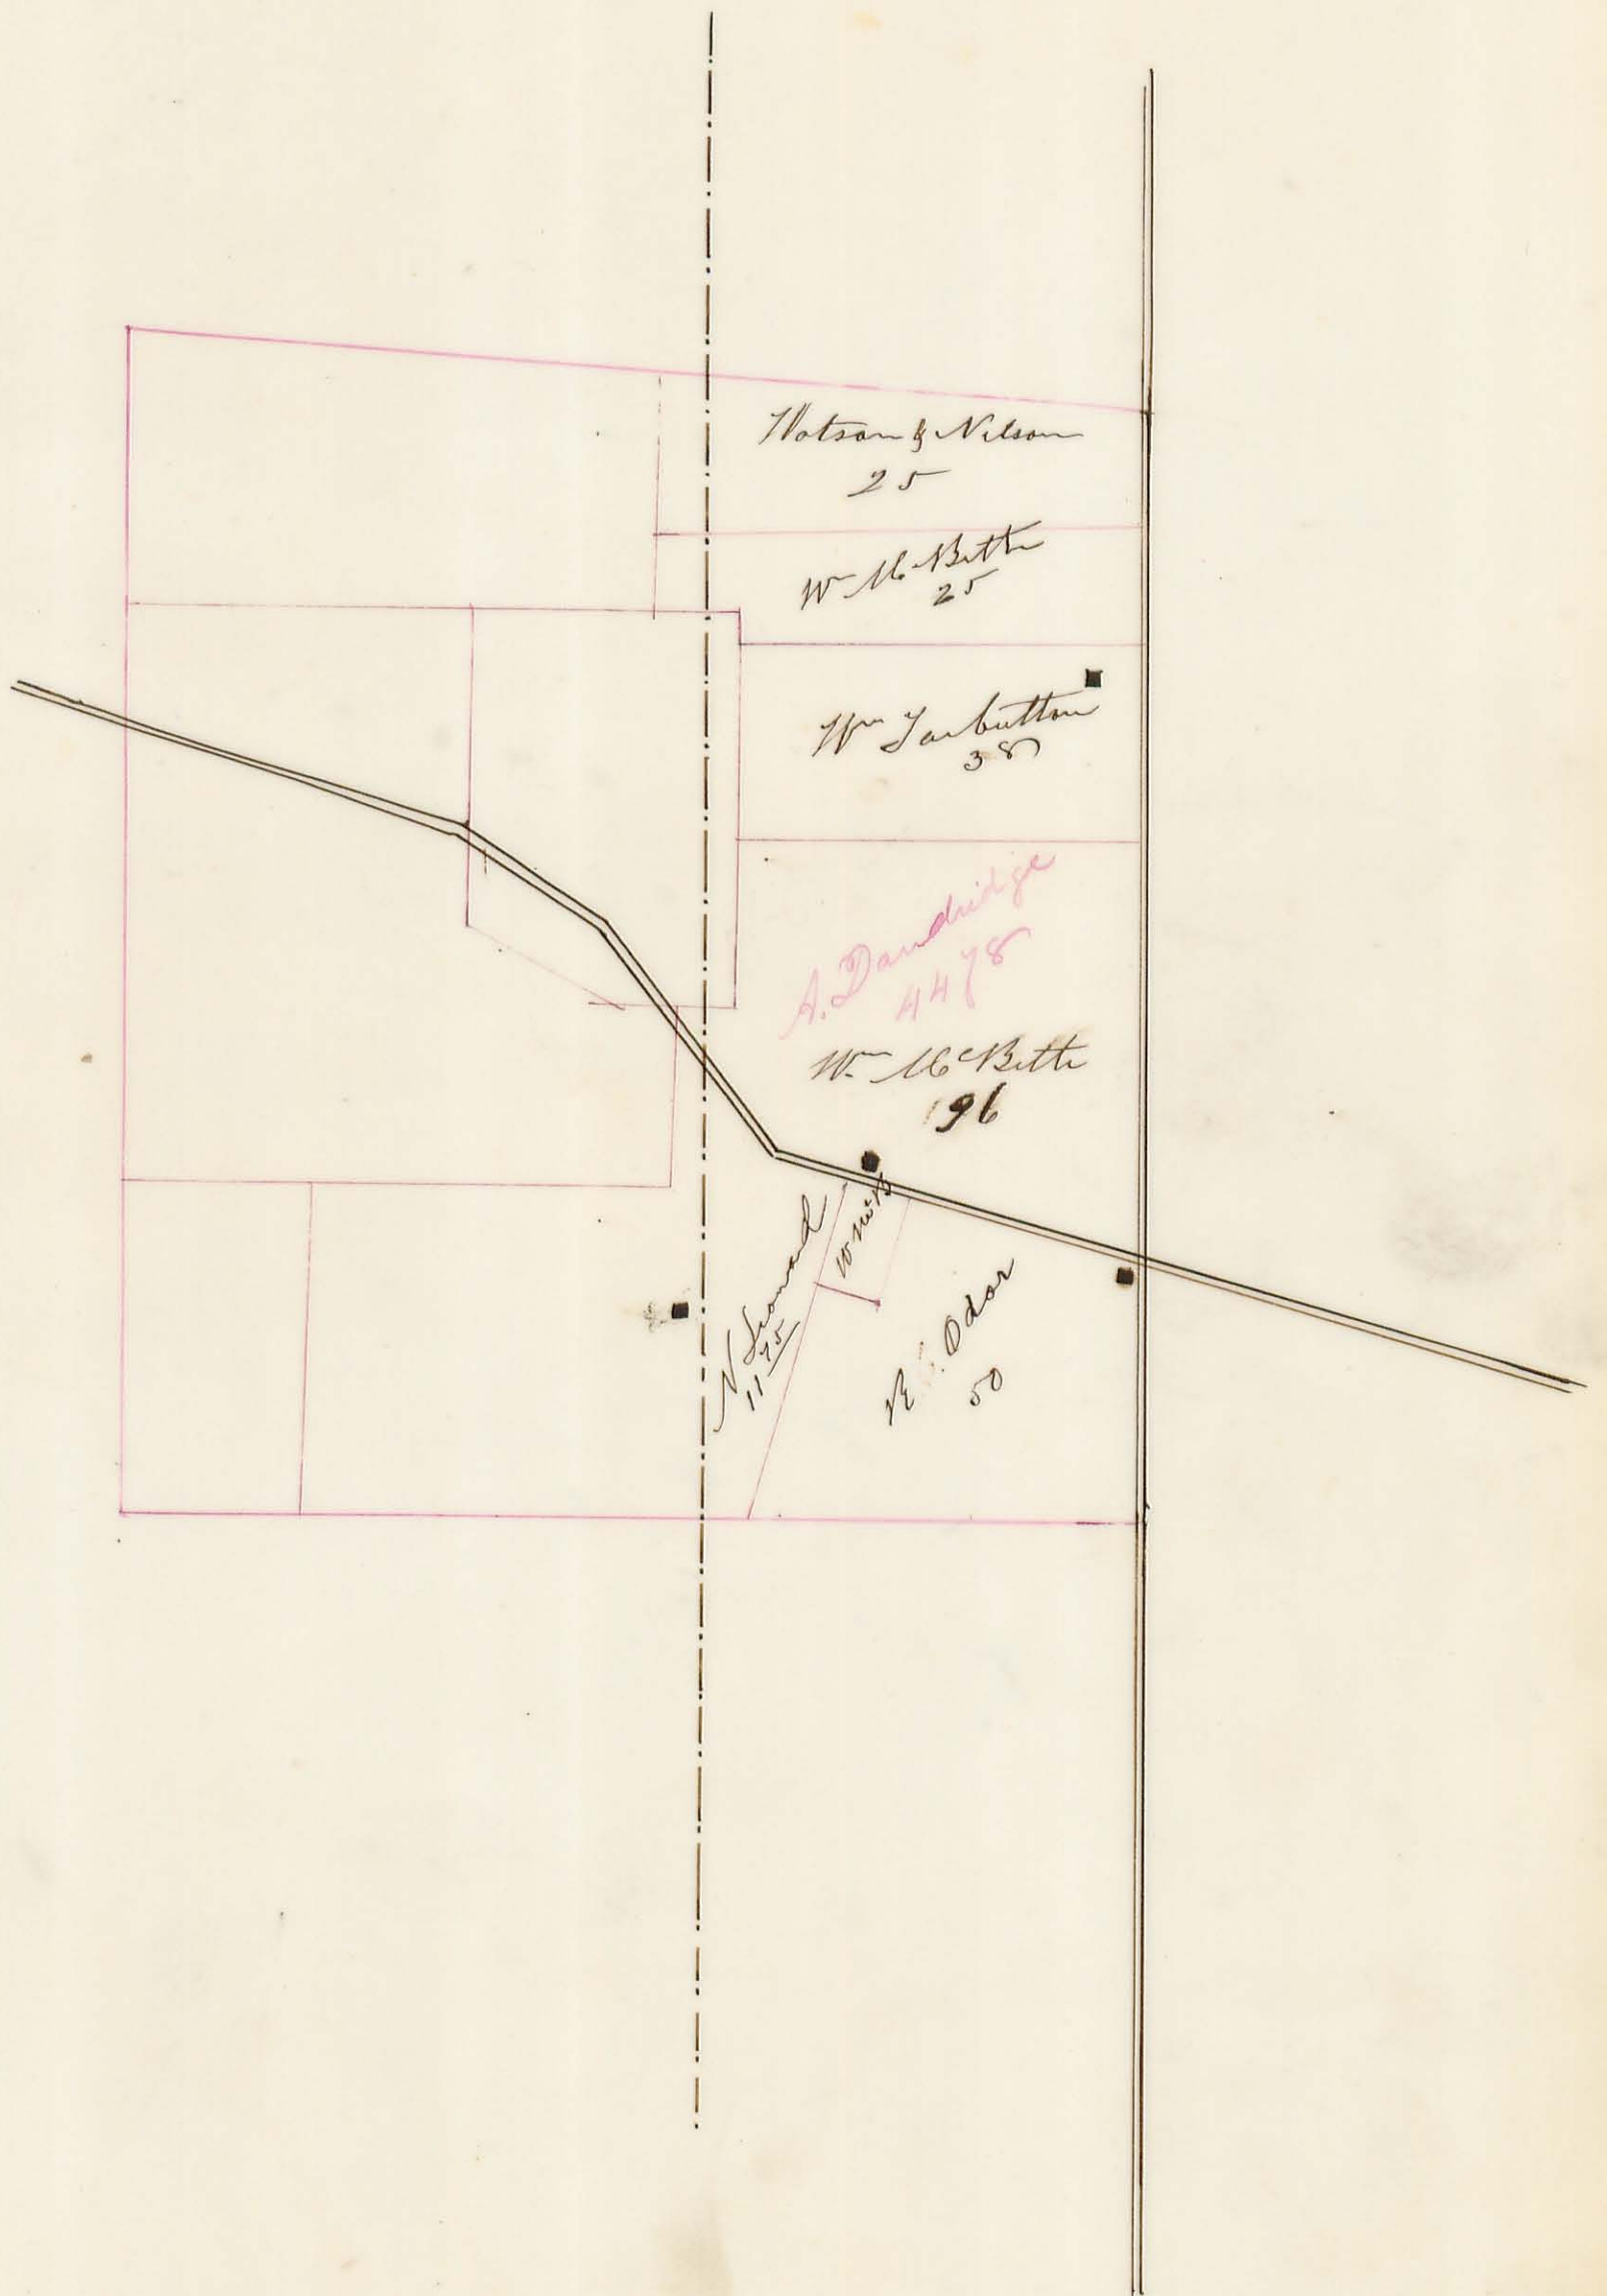

Wm Cook
80

W. Arbezant
103

Jas. H. Abraham
157

J. H. Dickinson
21

J. F. Pinn
100

J. H. D.

Geo. Walker
50

Benj. Easton
109⁰⁴

E. Stanley
37³³

J. S. Kobb
71³⁶

R. G. Odor
16

L. W. Boone
20

Alex. Dandridge
3220
Malinda Costin
50

61

J. D. Elliot

Benj. McColloch
119⁷²

W. Smith
18

B. G. Luce
79²⁵

Grant McColloch
20

J. Gibson
40⁶⁹

Joseph Krouse
100

John Sargent
127

Jesse Gubbs
253⁶⁵

Alex. Dewitt
99⁶⁰

J. M. Small
110

Sarah Farwood
60⁷⁵

Mr. Moore
44²⁵

Amey Bowers
75

Schoff H.



Kerr

Honnu Allen
108.50

John Easton
119.68

Mr. Blain
94

R
3653

A. J. Miller
25.22

No. McKibben
13.53

R
Smith
32


John G. Hoge
186.79

John Sutton
97.82







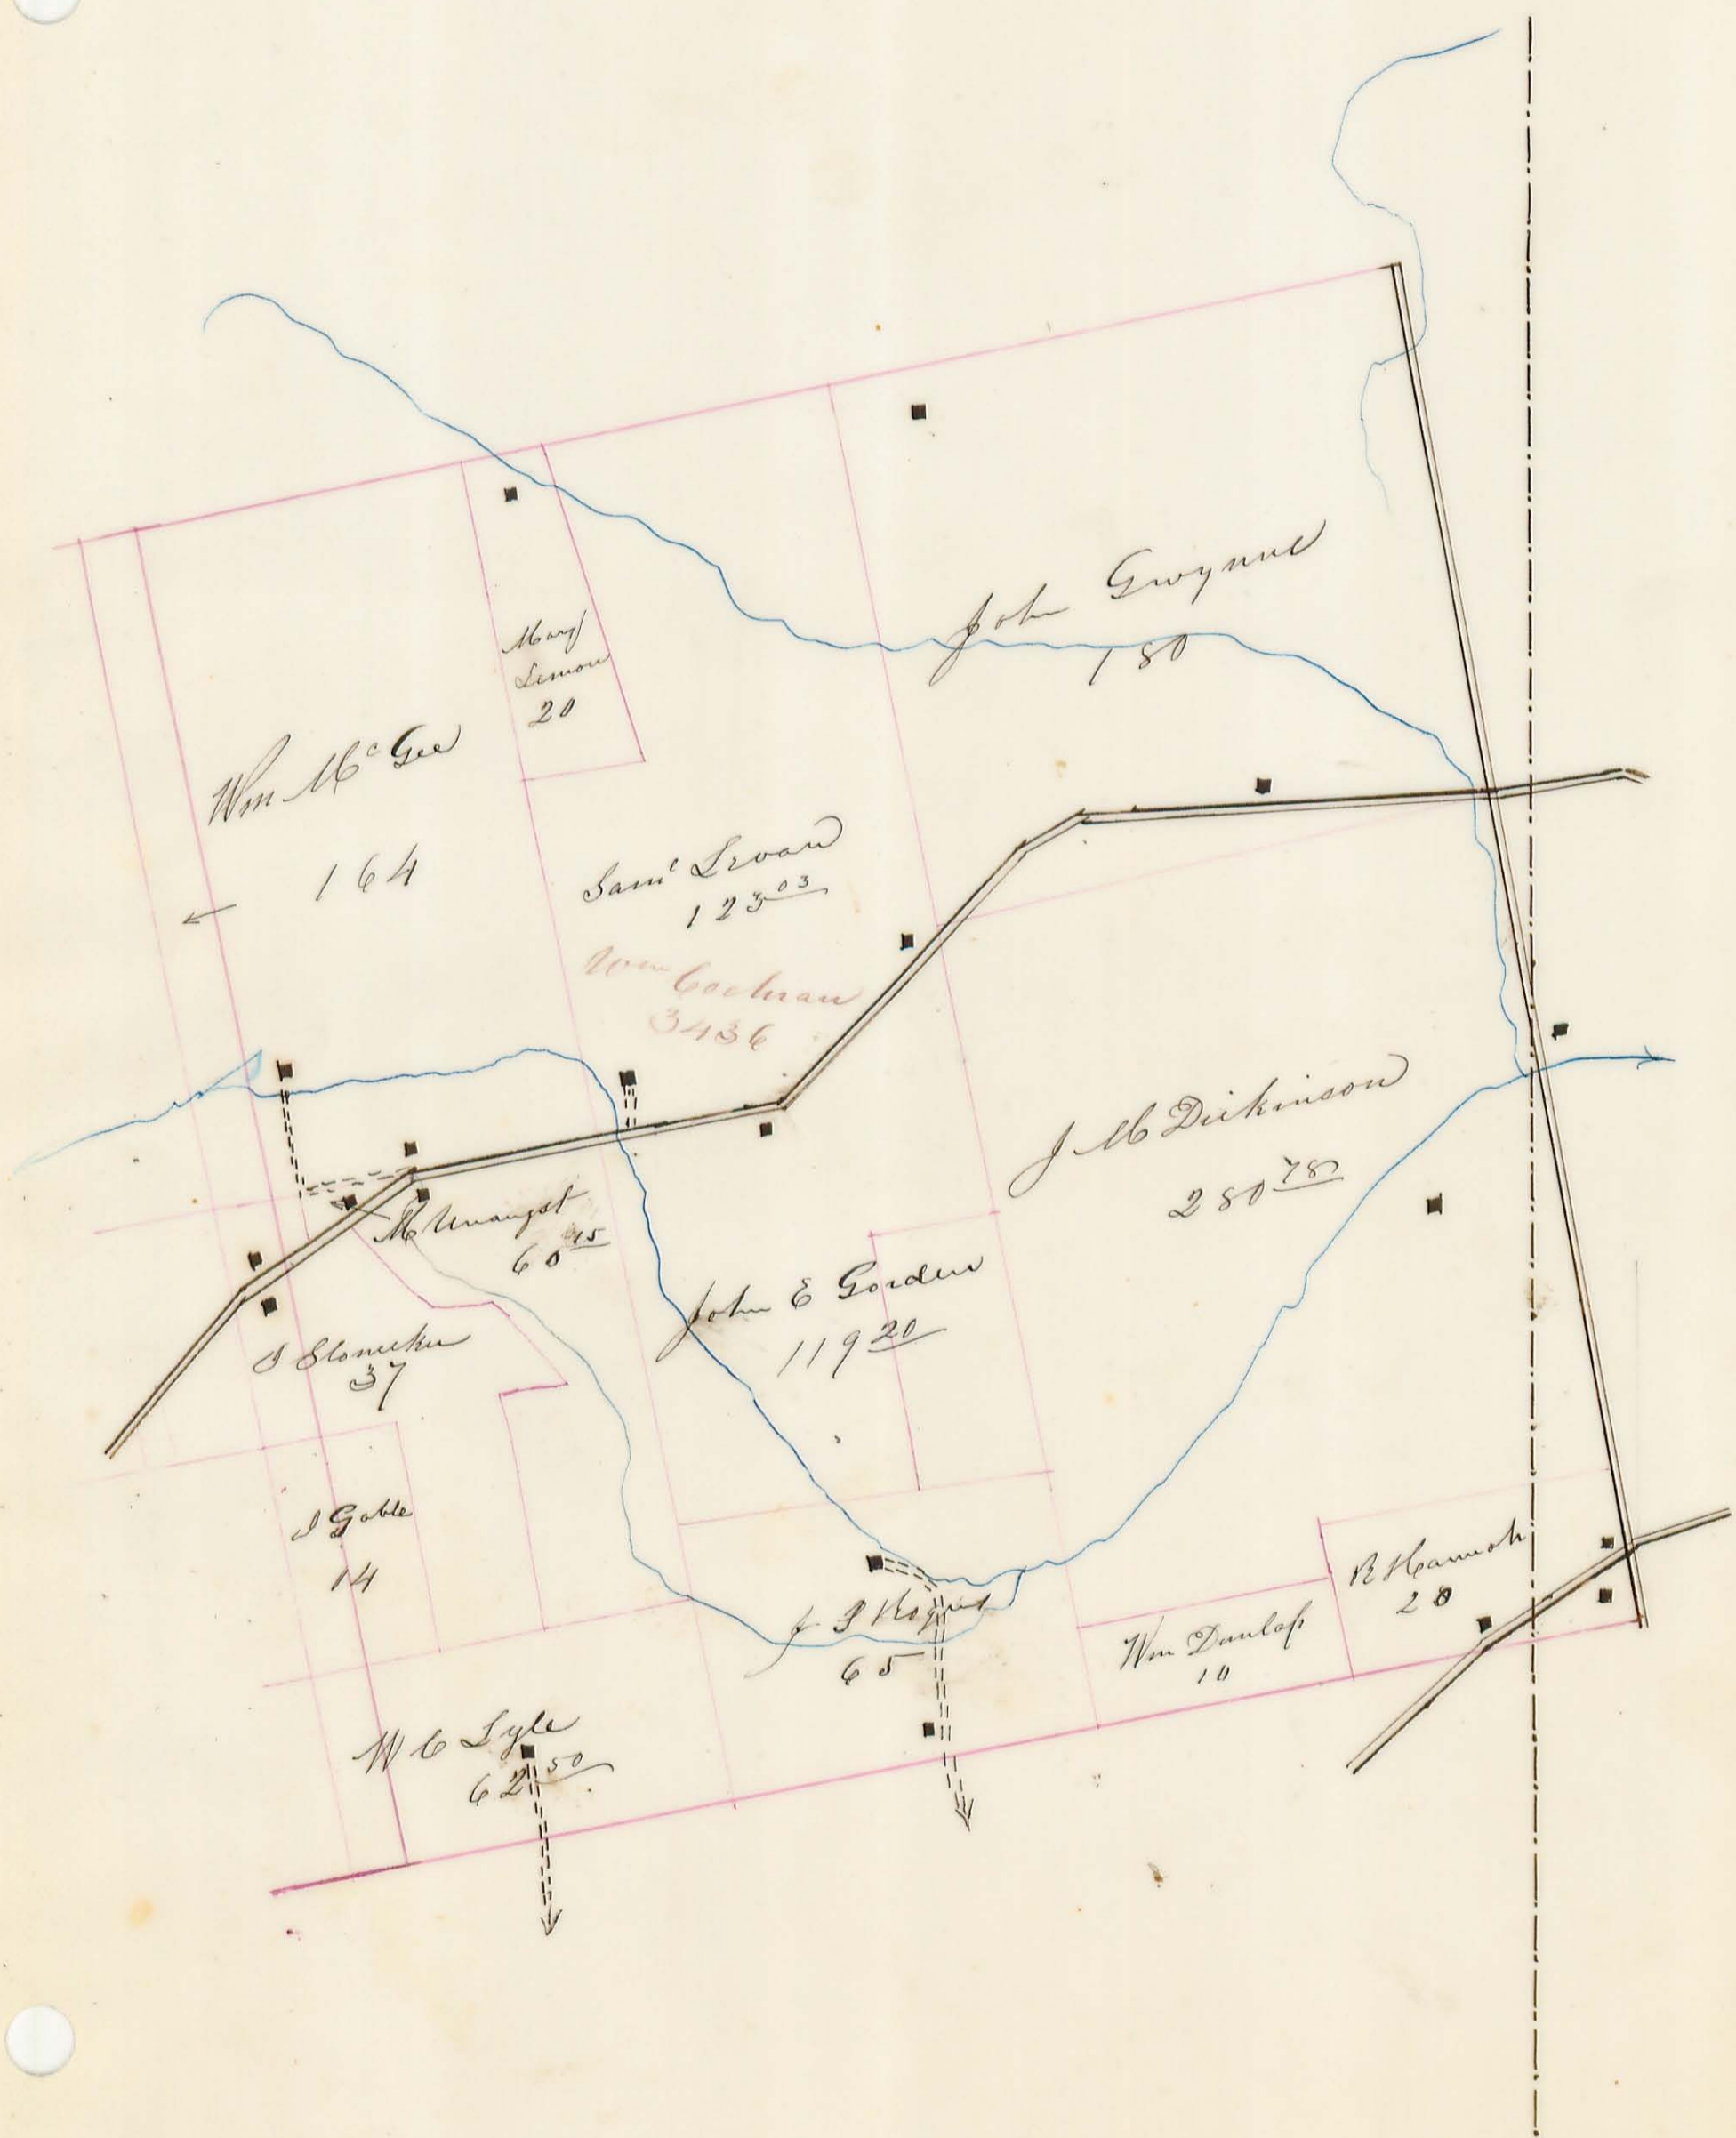

Wm McGee
164

Mary Simon
20

John Gwynne
180

Saml Sloan
123.03

Wm Cochran
3436

J. B. Dickinson
280.78

John & Gordon
119.20

J. Stamer
37


J. Goble
14

Wm Lyle
62.50

J. J. Hopt
65

Wm Daulop
10

B. Hamish
20

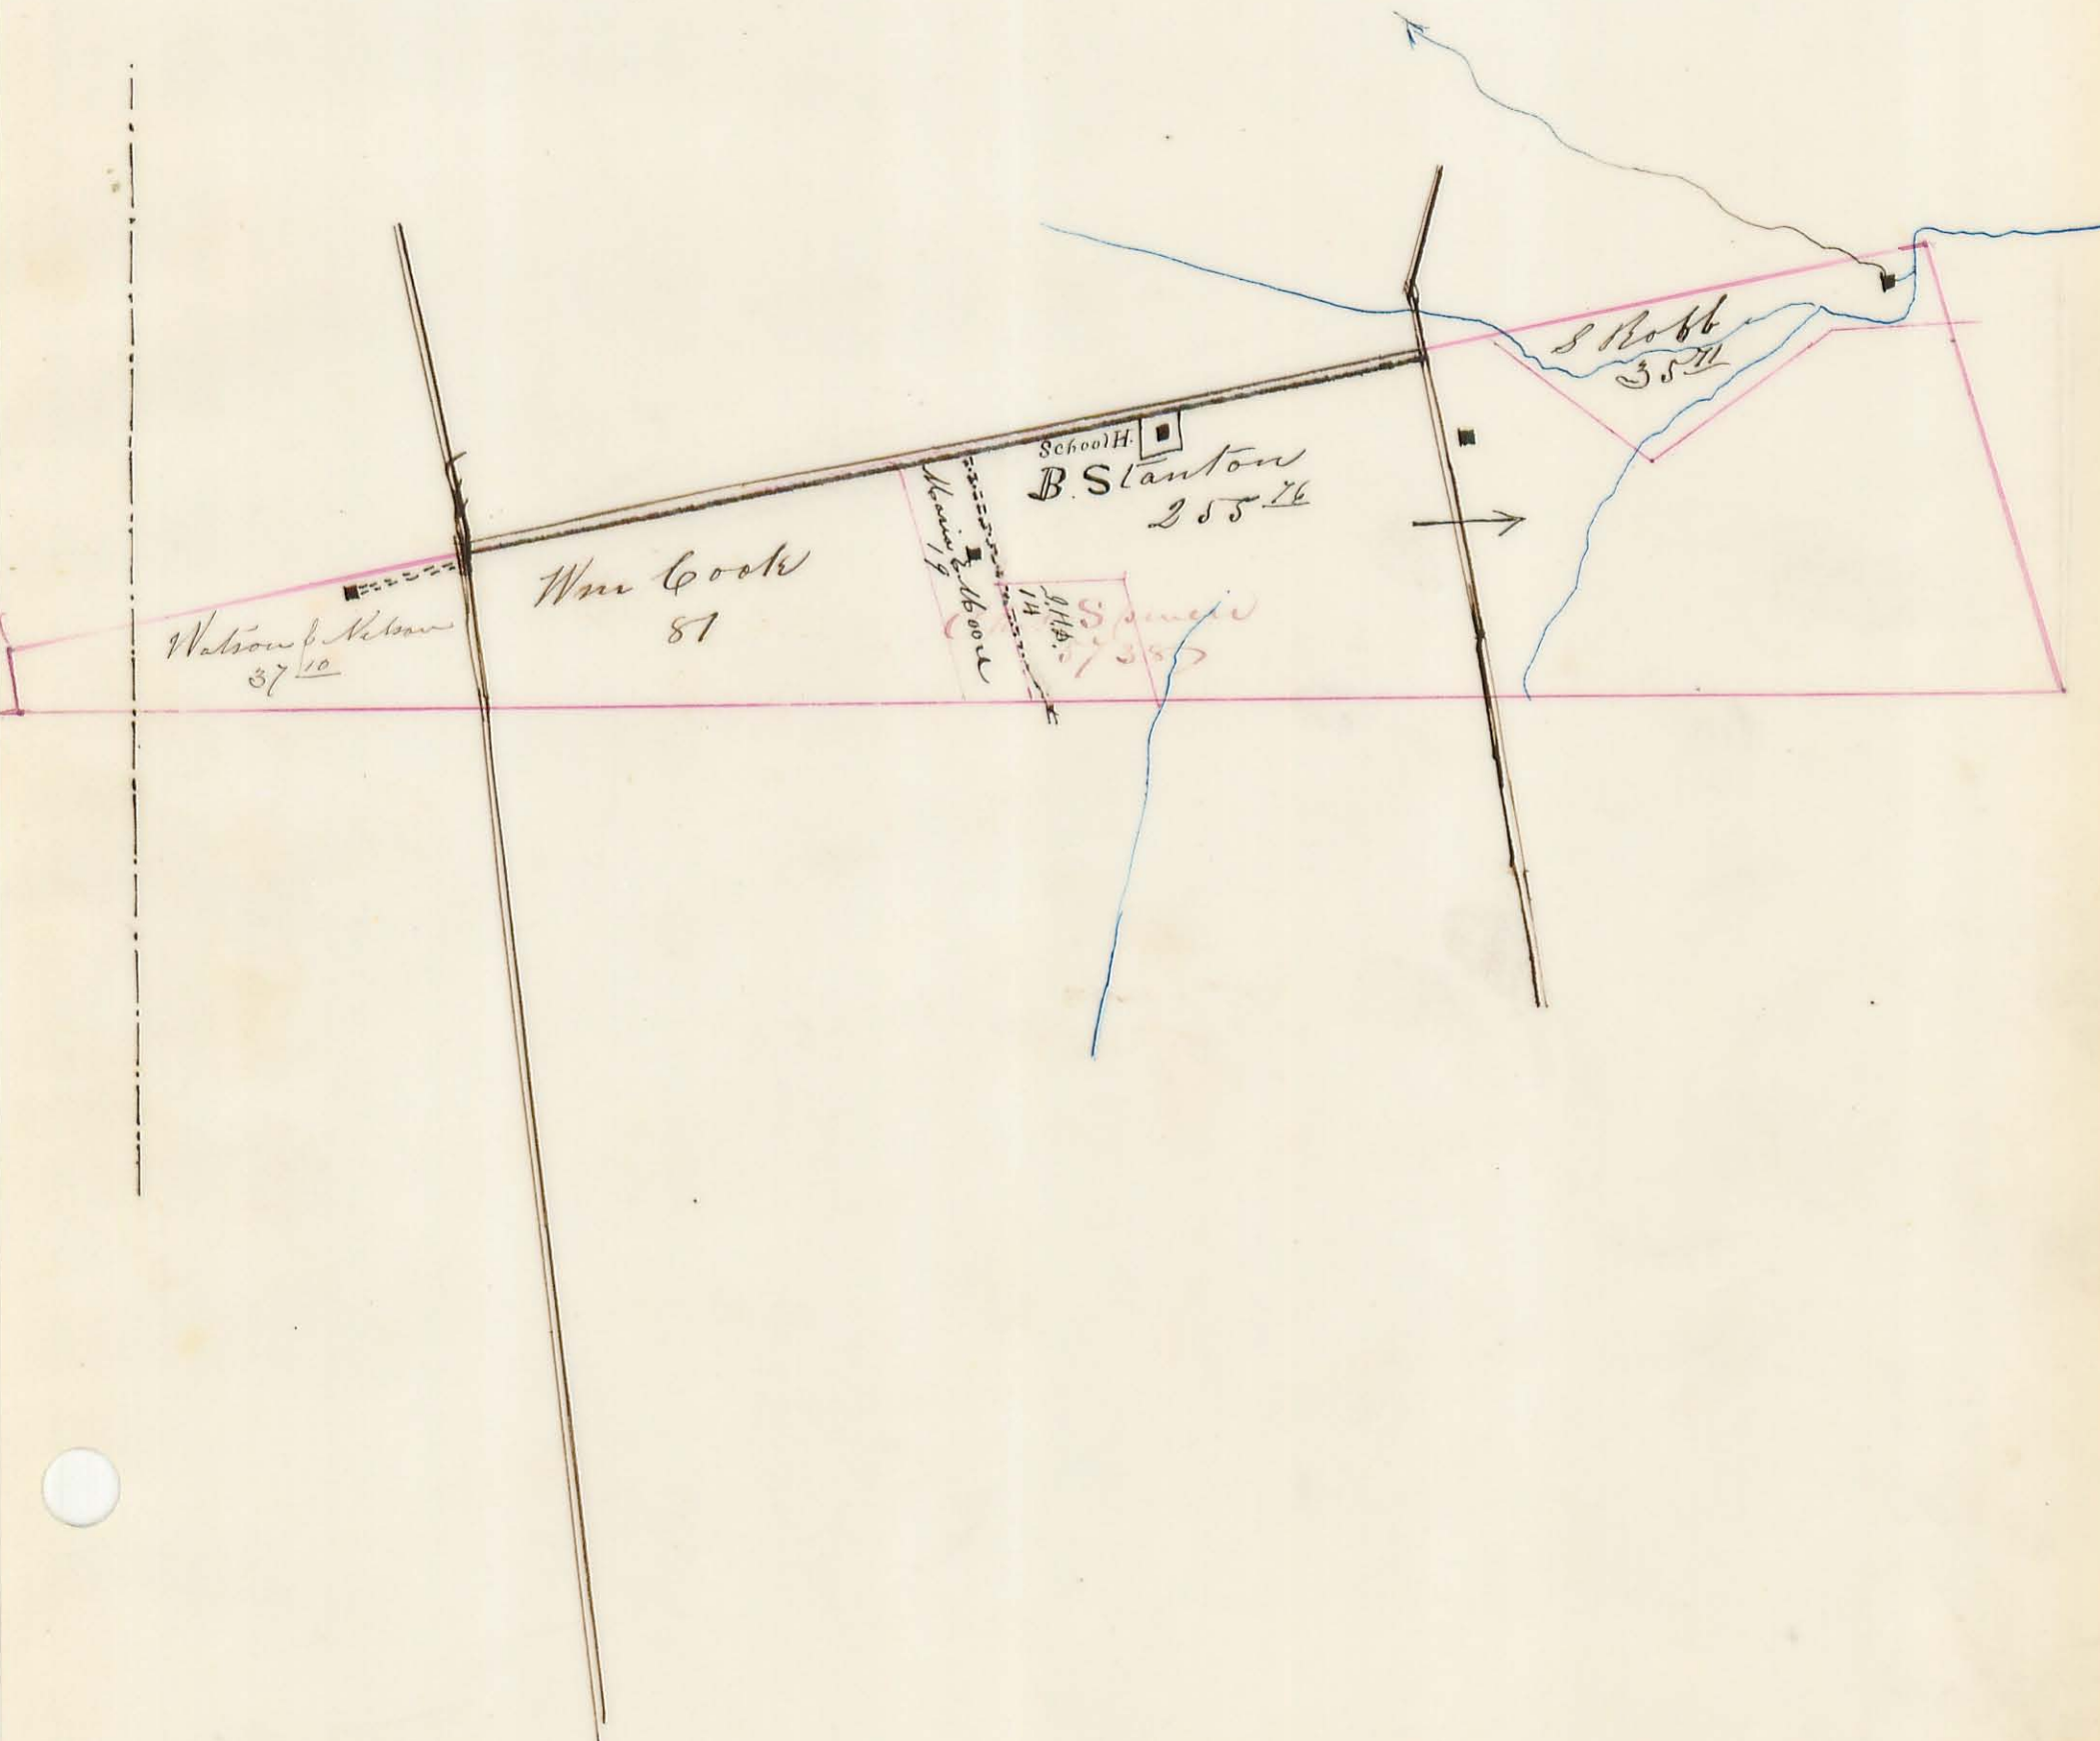

Watson & Nelson
37/10


Wm Cook
87


Henry & Abner
14

School H.
B. Stanton
255/26

Spencer
14
17/355

S. Robb
35/11

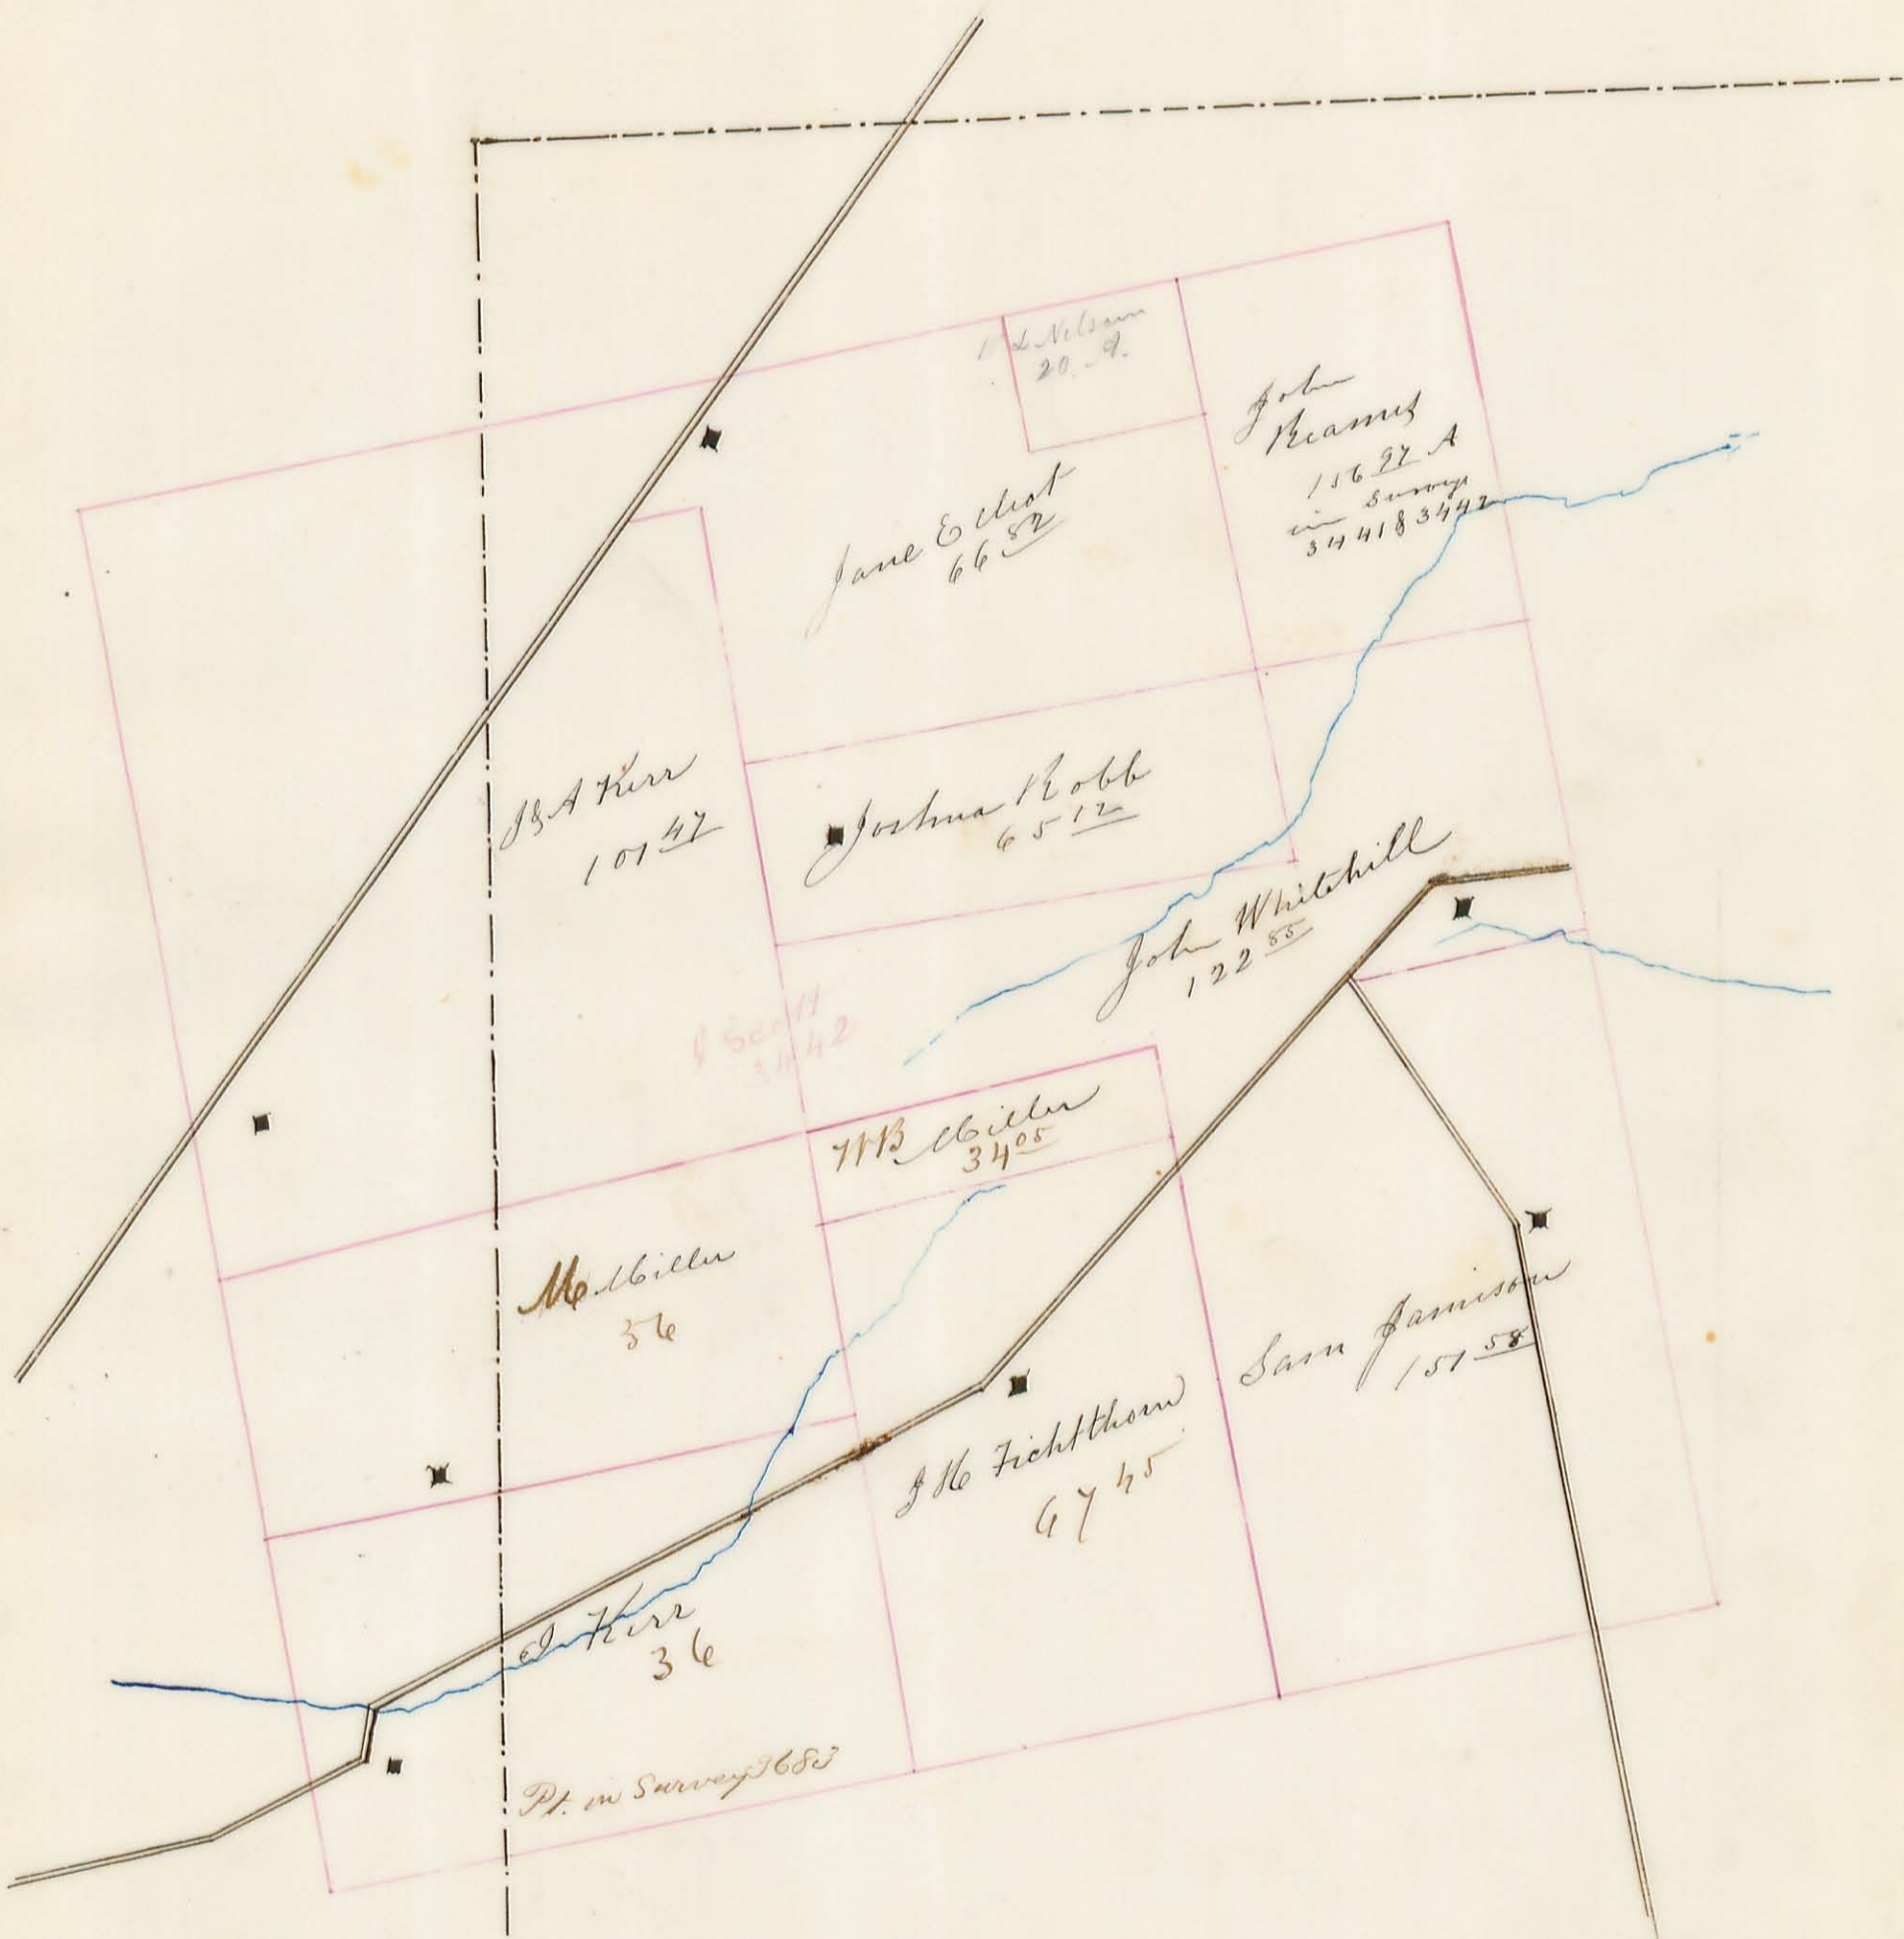

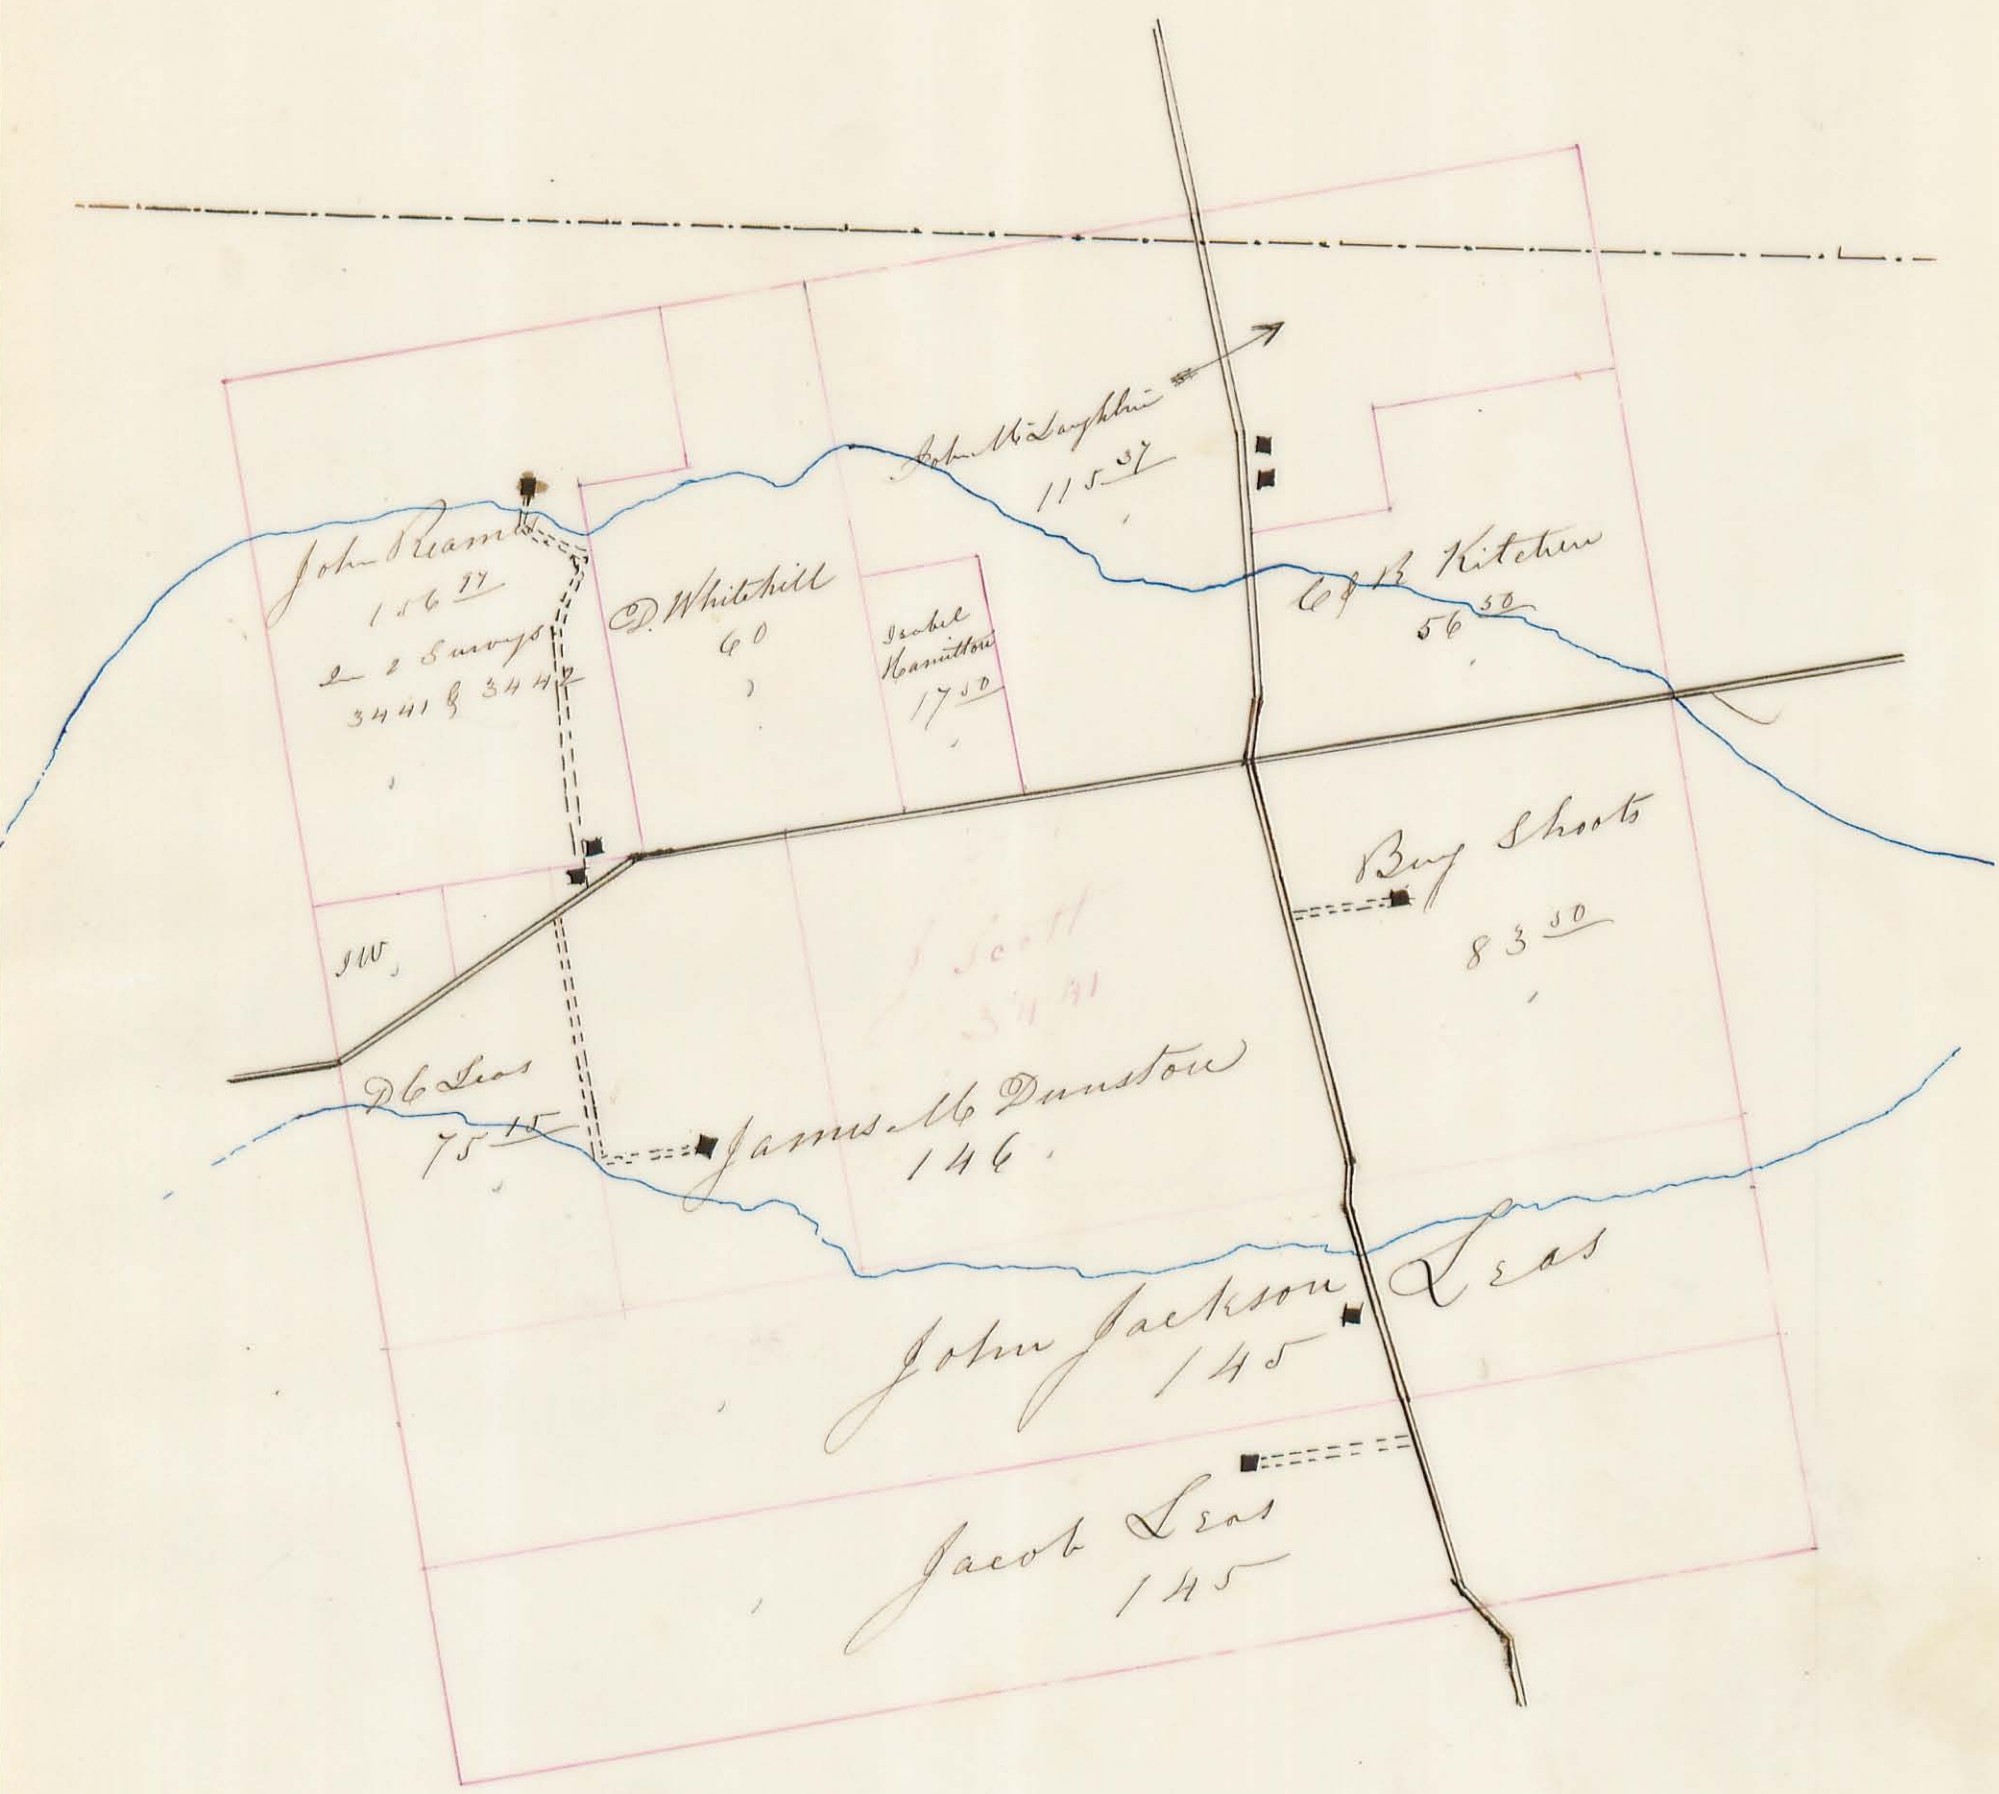

John Ream
156.77
2 2 Surveys
3441 & 3442

D. Whitehill
60

Seabell
Hamilton
17.50

John W. Langhorne
115.57

Col. B. Kitchin
56.50

SW

D. Leas
75.15


James M. Dunston
146

Buy Shoots
83.50

John Jackson
145

Jacob Leas
145

Leas

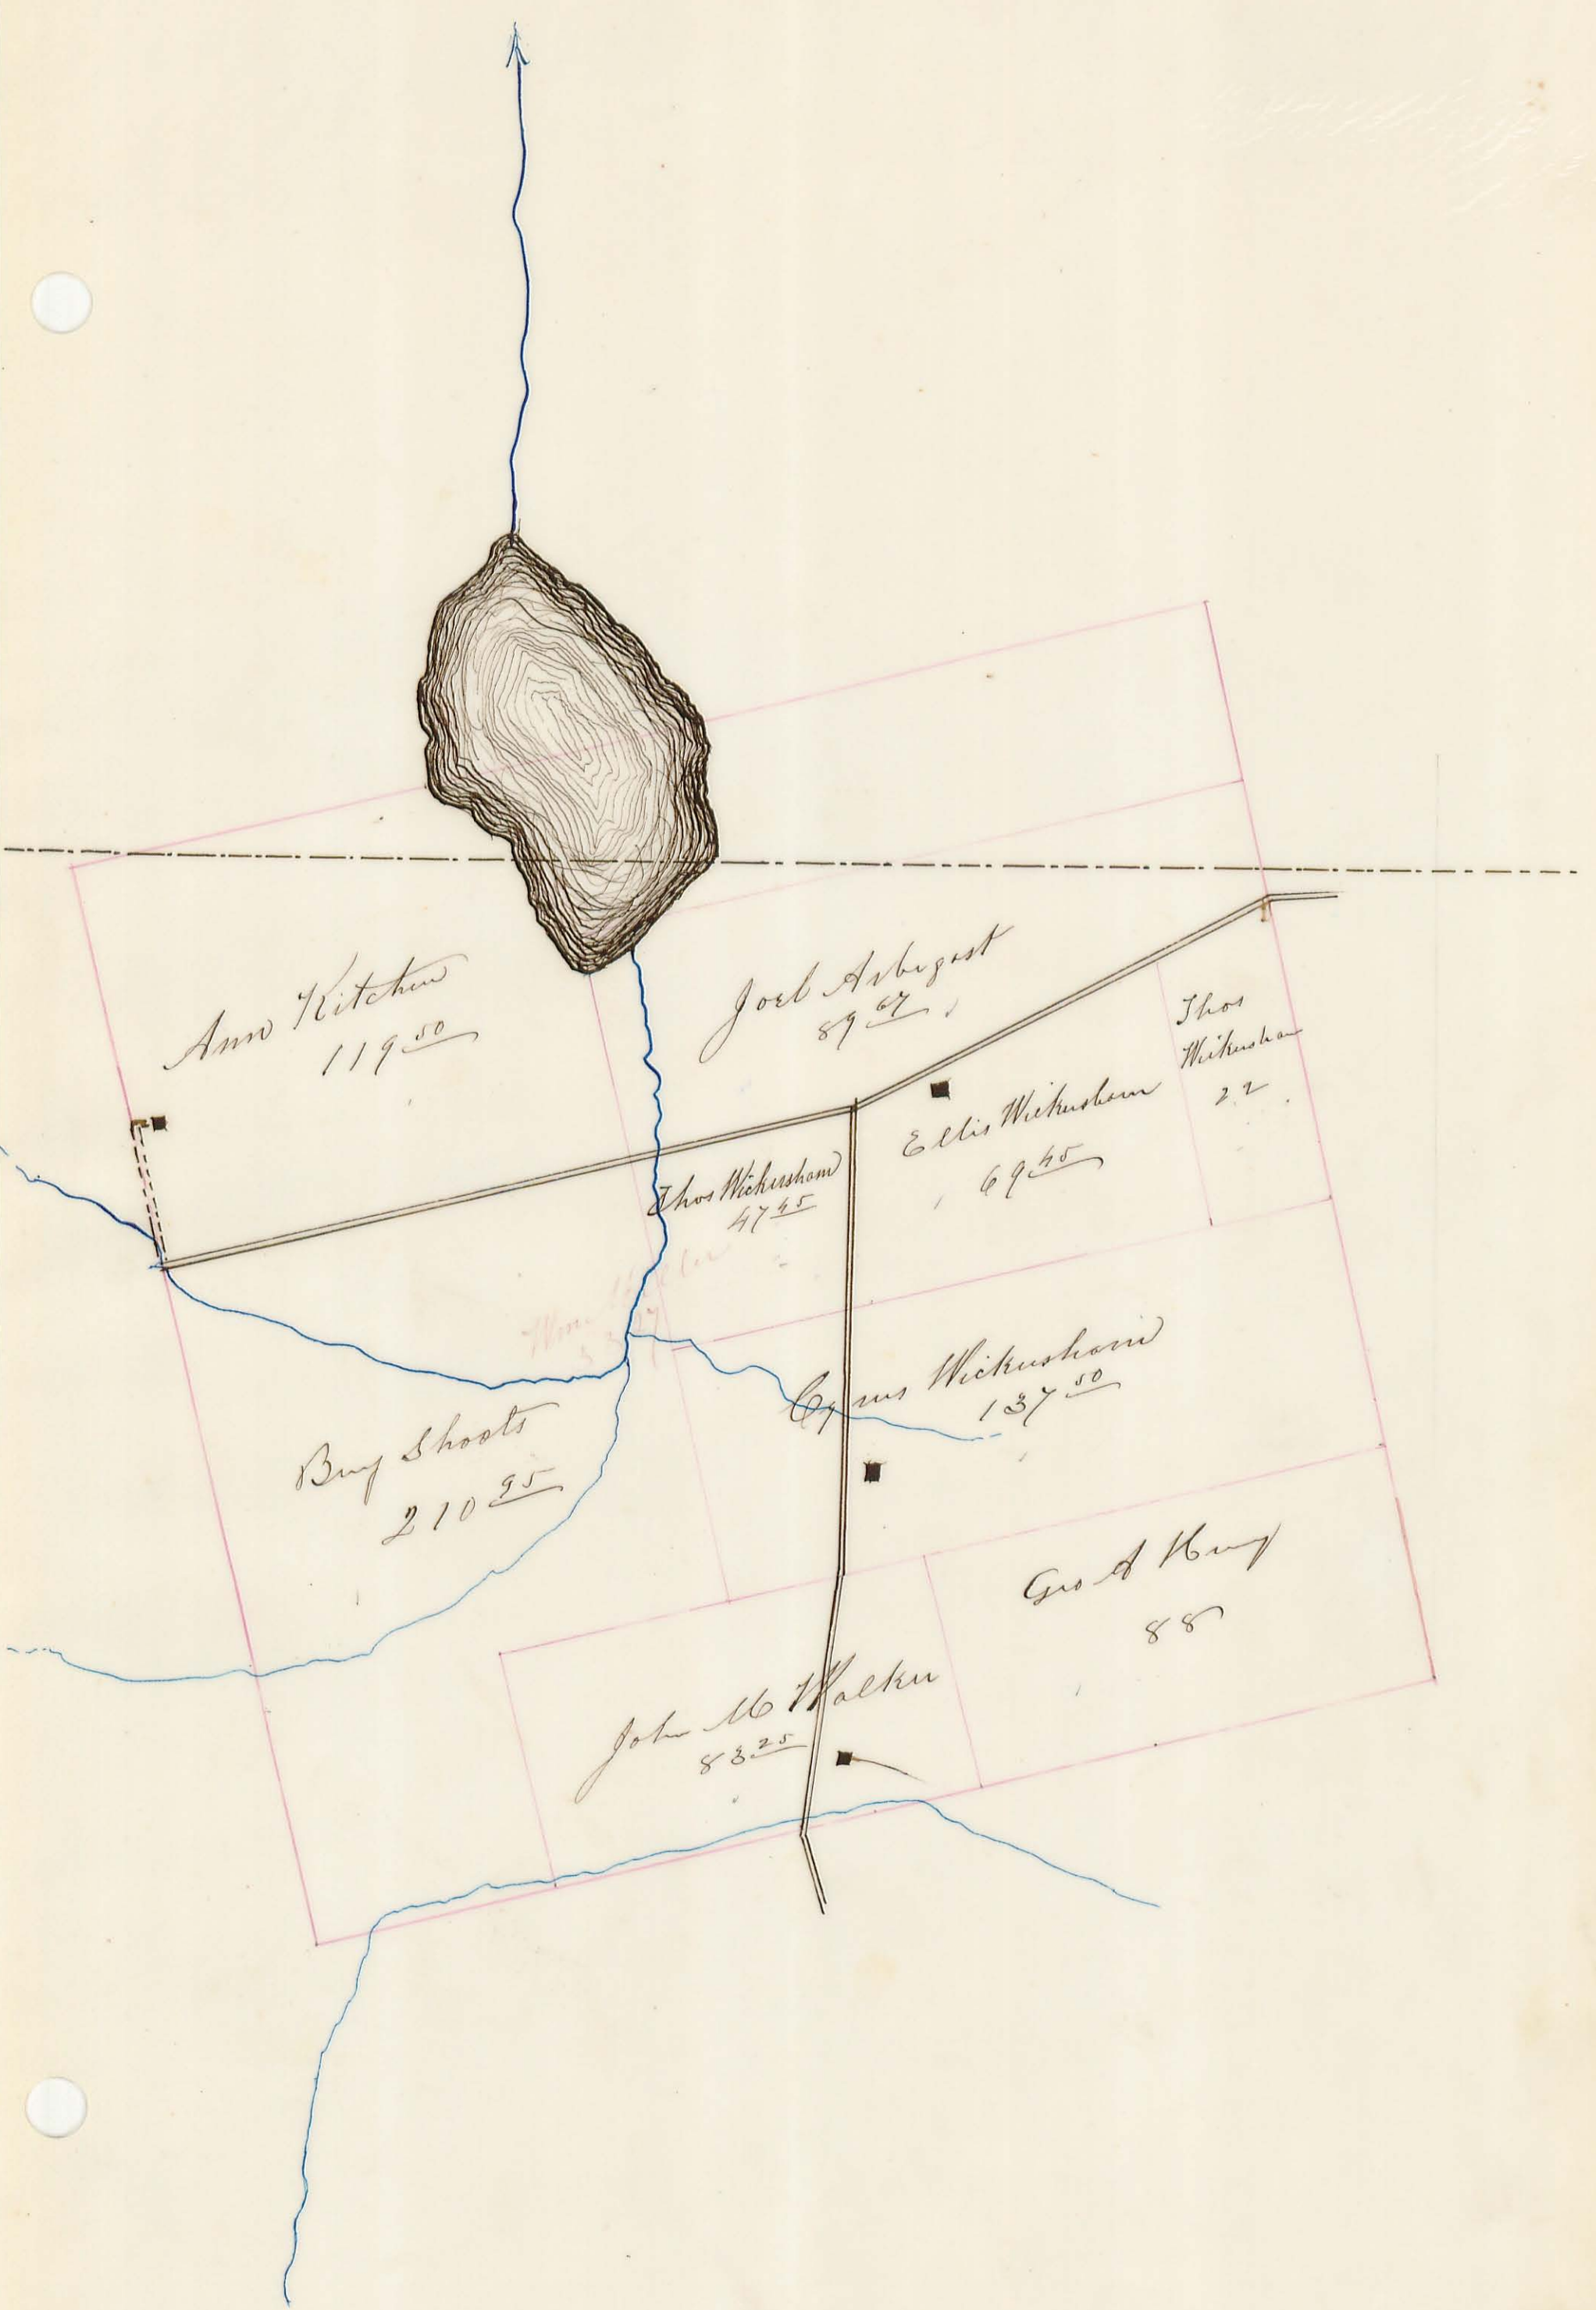

Ann Kitchin
119.50

Joel August
89.00

Thos
Wickusham
22

Ellis Wickusham
69.45

Thos Wickusham
47.45

Buy Shoats
210.95

Cyrus Wickusham
137.50

Gro A King
88

John M Walker
83.25



Jacob August

Jacob August
47.75

Geo. August
24.50

J. Rudy
32.65

Geo. August
10

Geo. Gowen
17

Wm. Thibodeau
33.26

Isaac & Geo. W.
Henry
96

Samina Lloyd
216

Sabert Wren
59.88

Dan August
101

E. B. Scott
80



Wm. Miller
53.25

Galbreath
57.55

Emory & Son
25

Job Wicksham
81.34

Jos. Ely
50.33

Jesse Green
52


170. m Survey
3326.

Joseph M. Laport
62.30

Jos. Ely
100

Solomon Dargis
124.50

Job
Wicksham
42

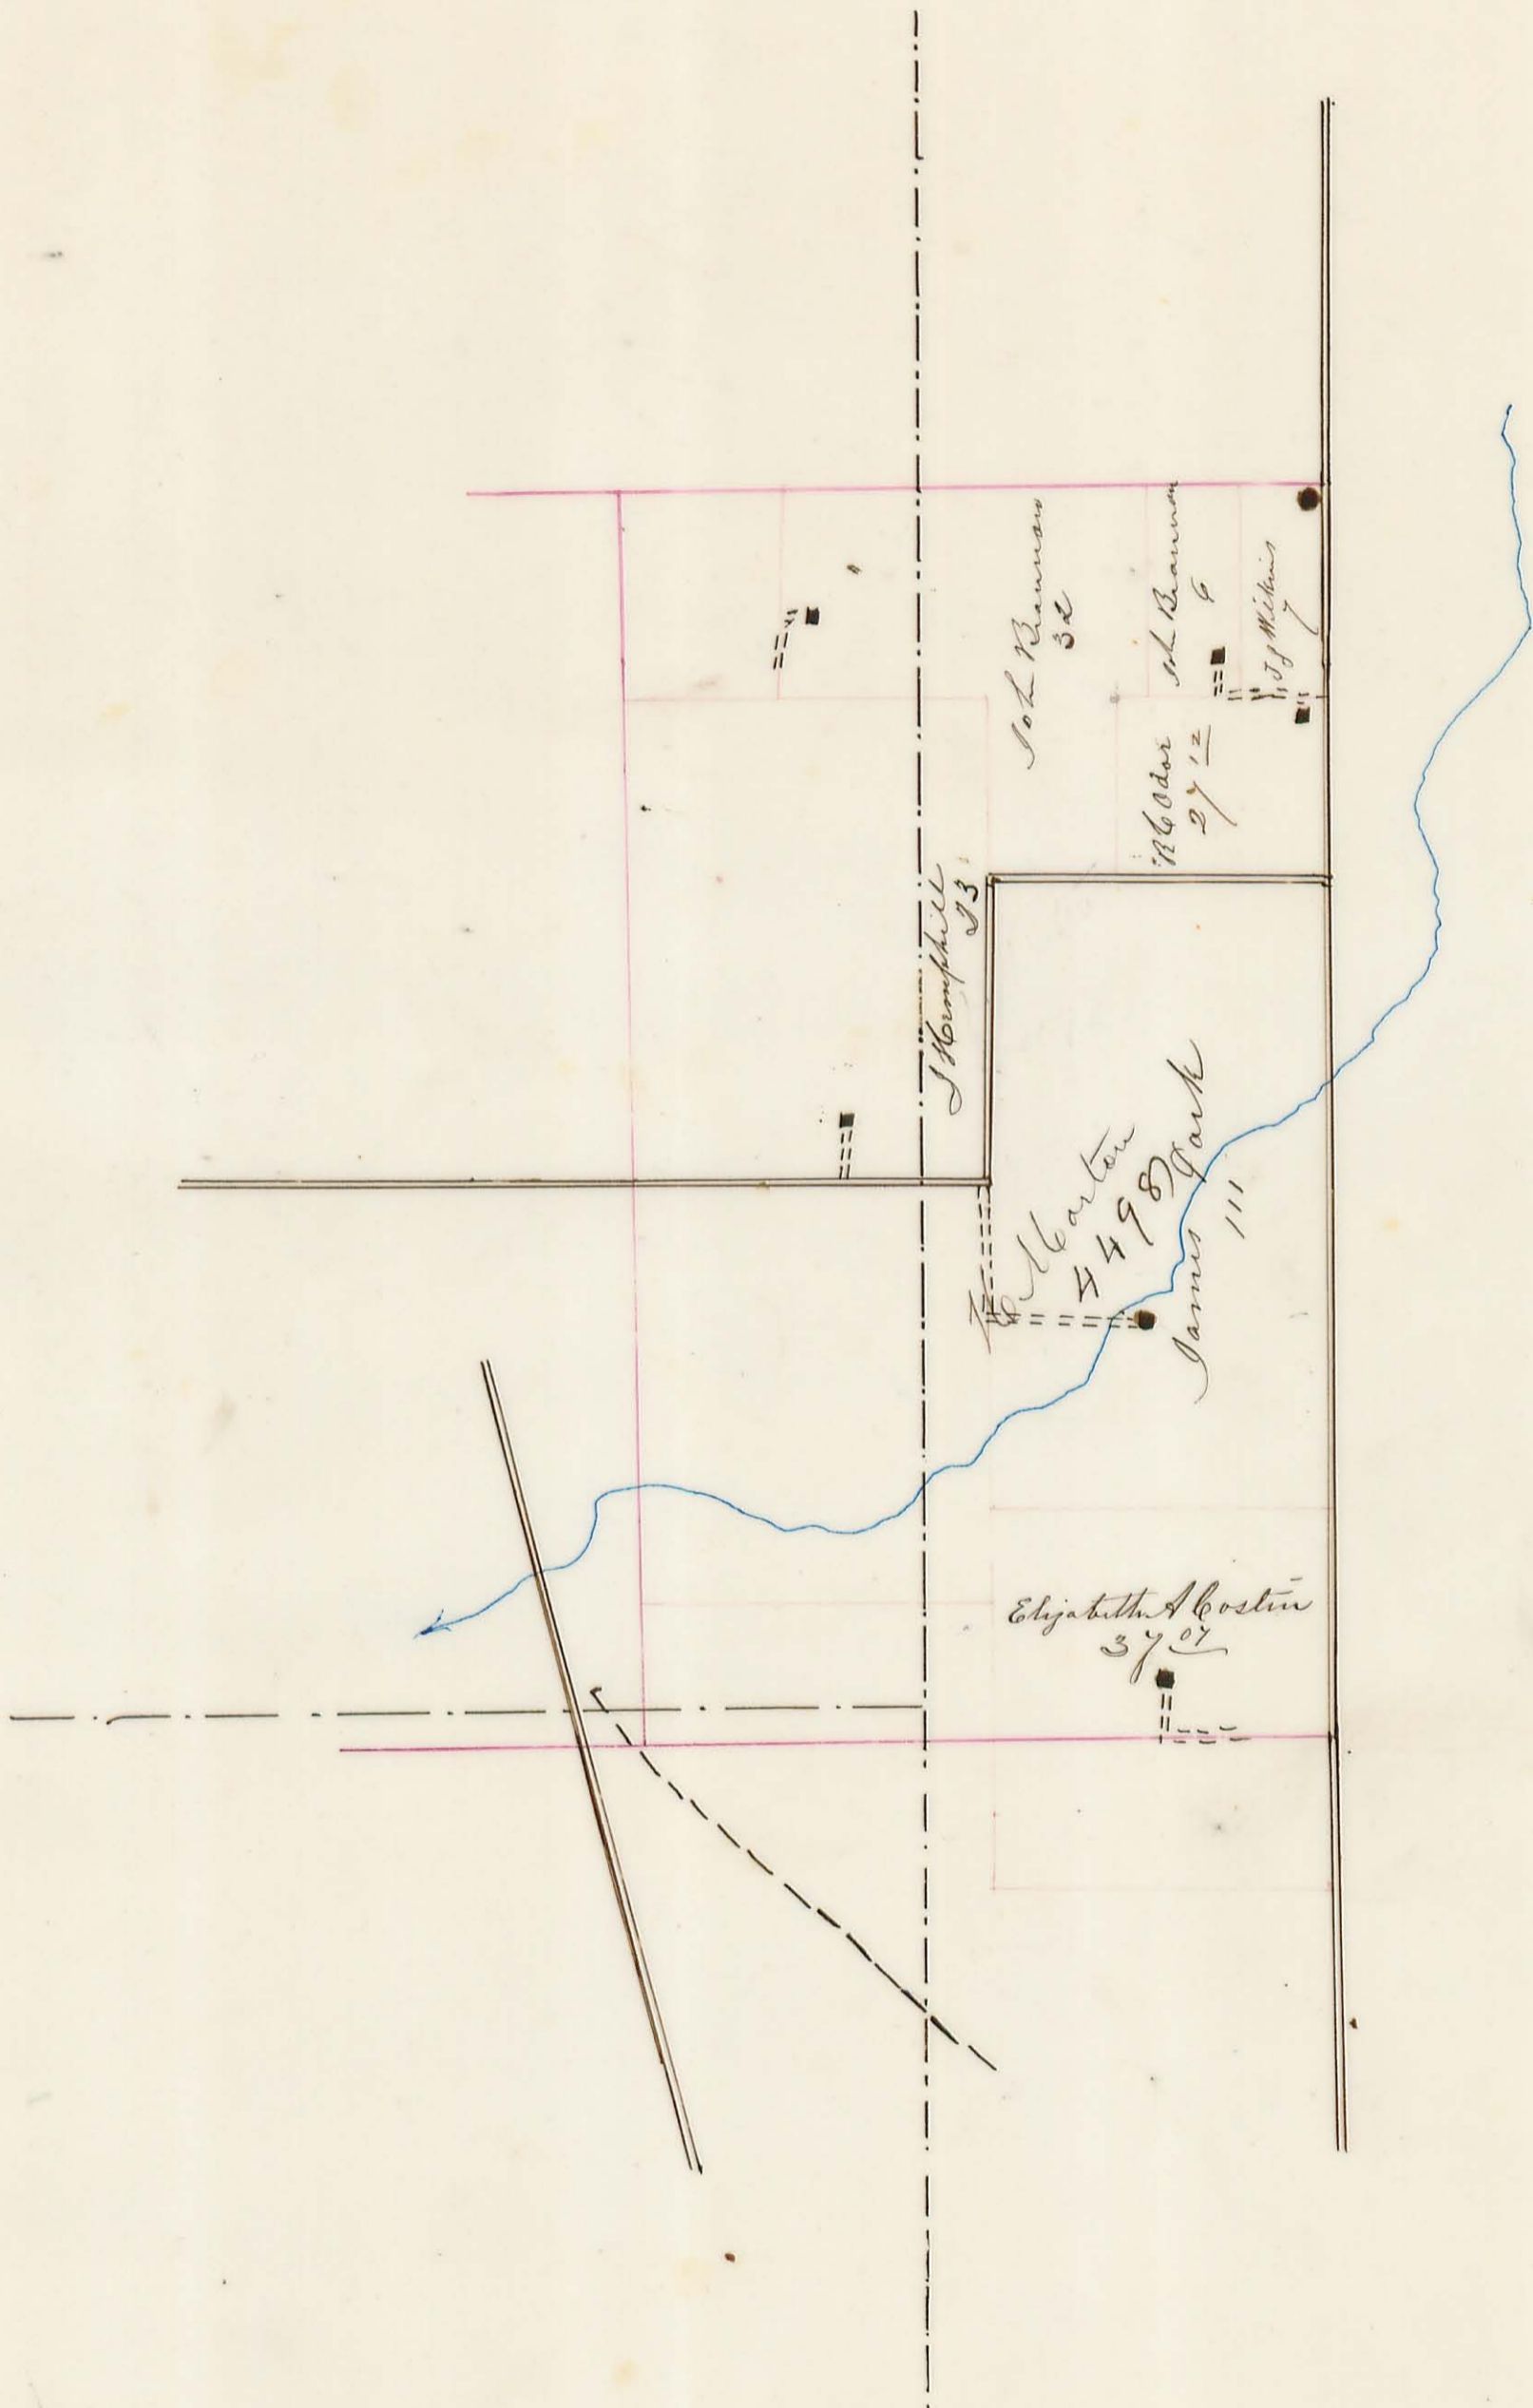

102 Bannan
32


126000
27 12

103
J. J. Michals

J. Humphreys
23

16 Barton
4498
James Park
111

Elizabeth A. Boston
37 07

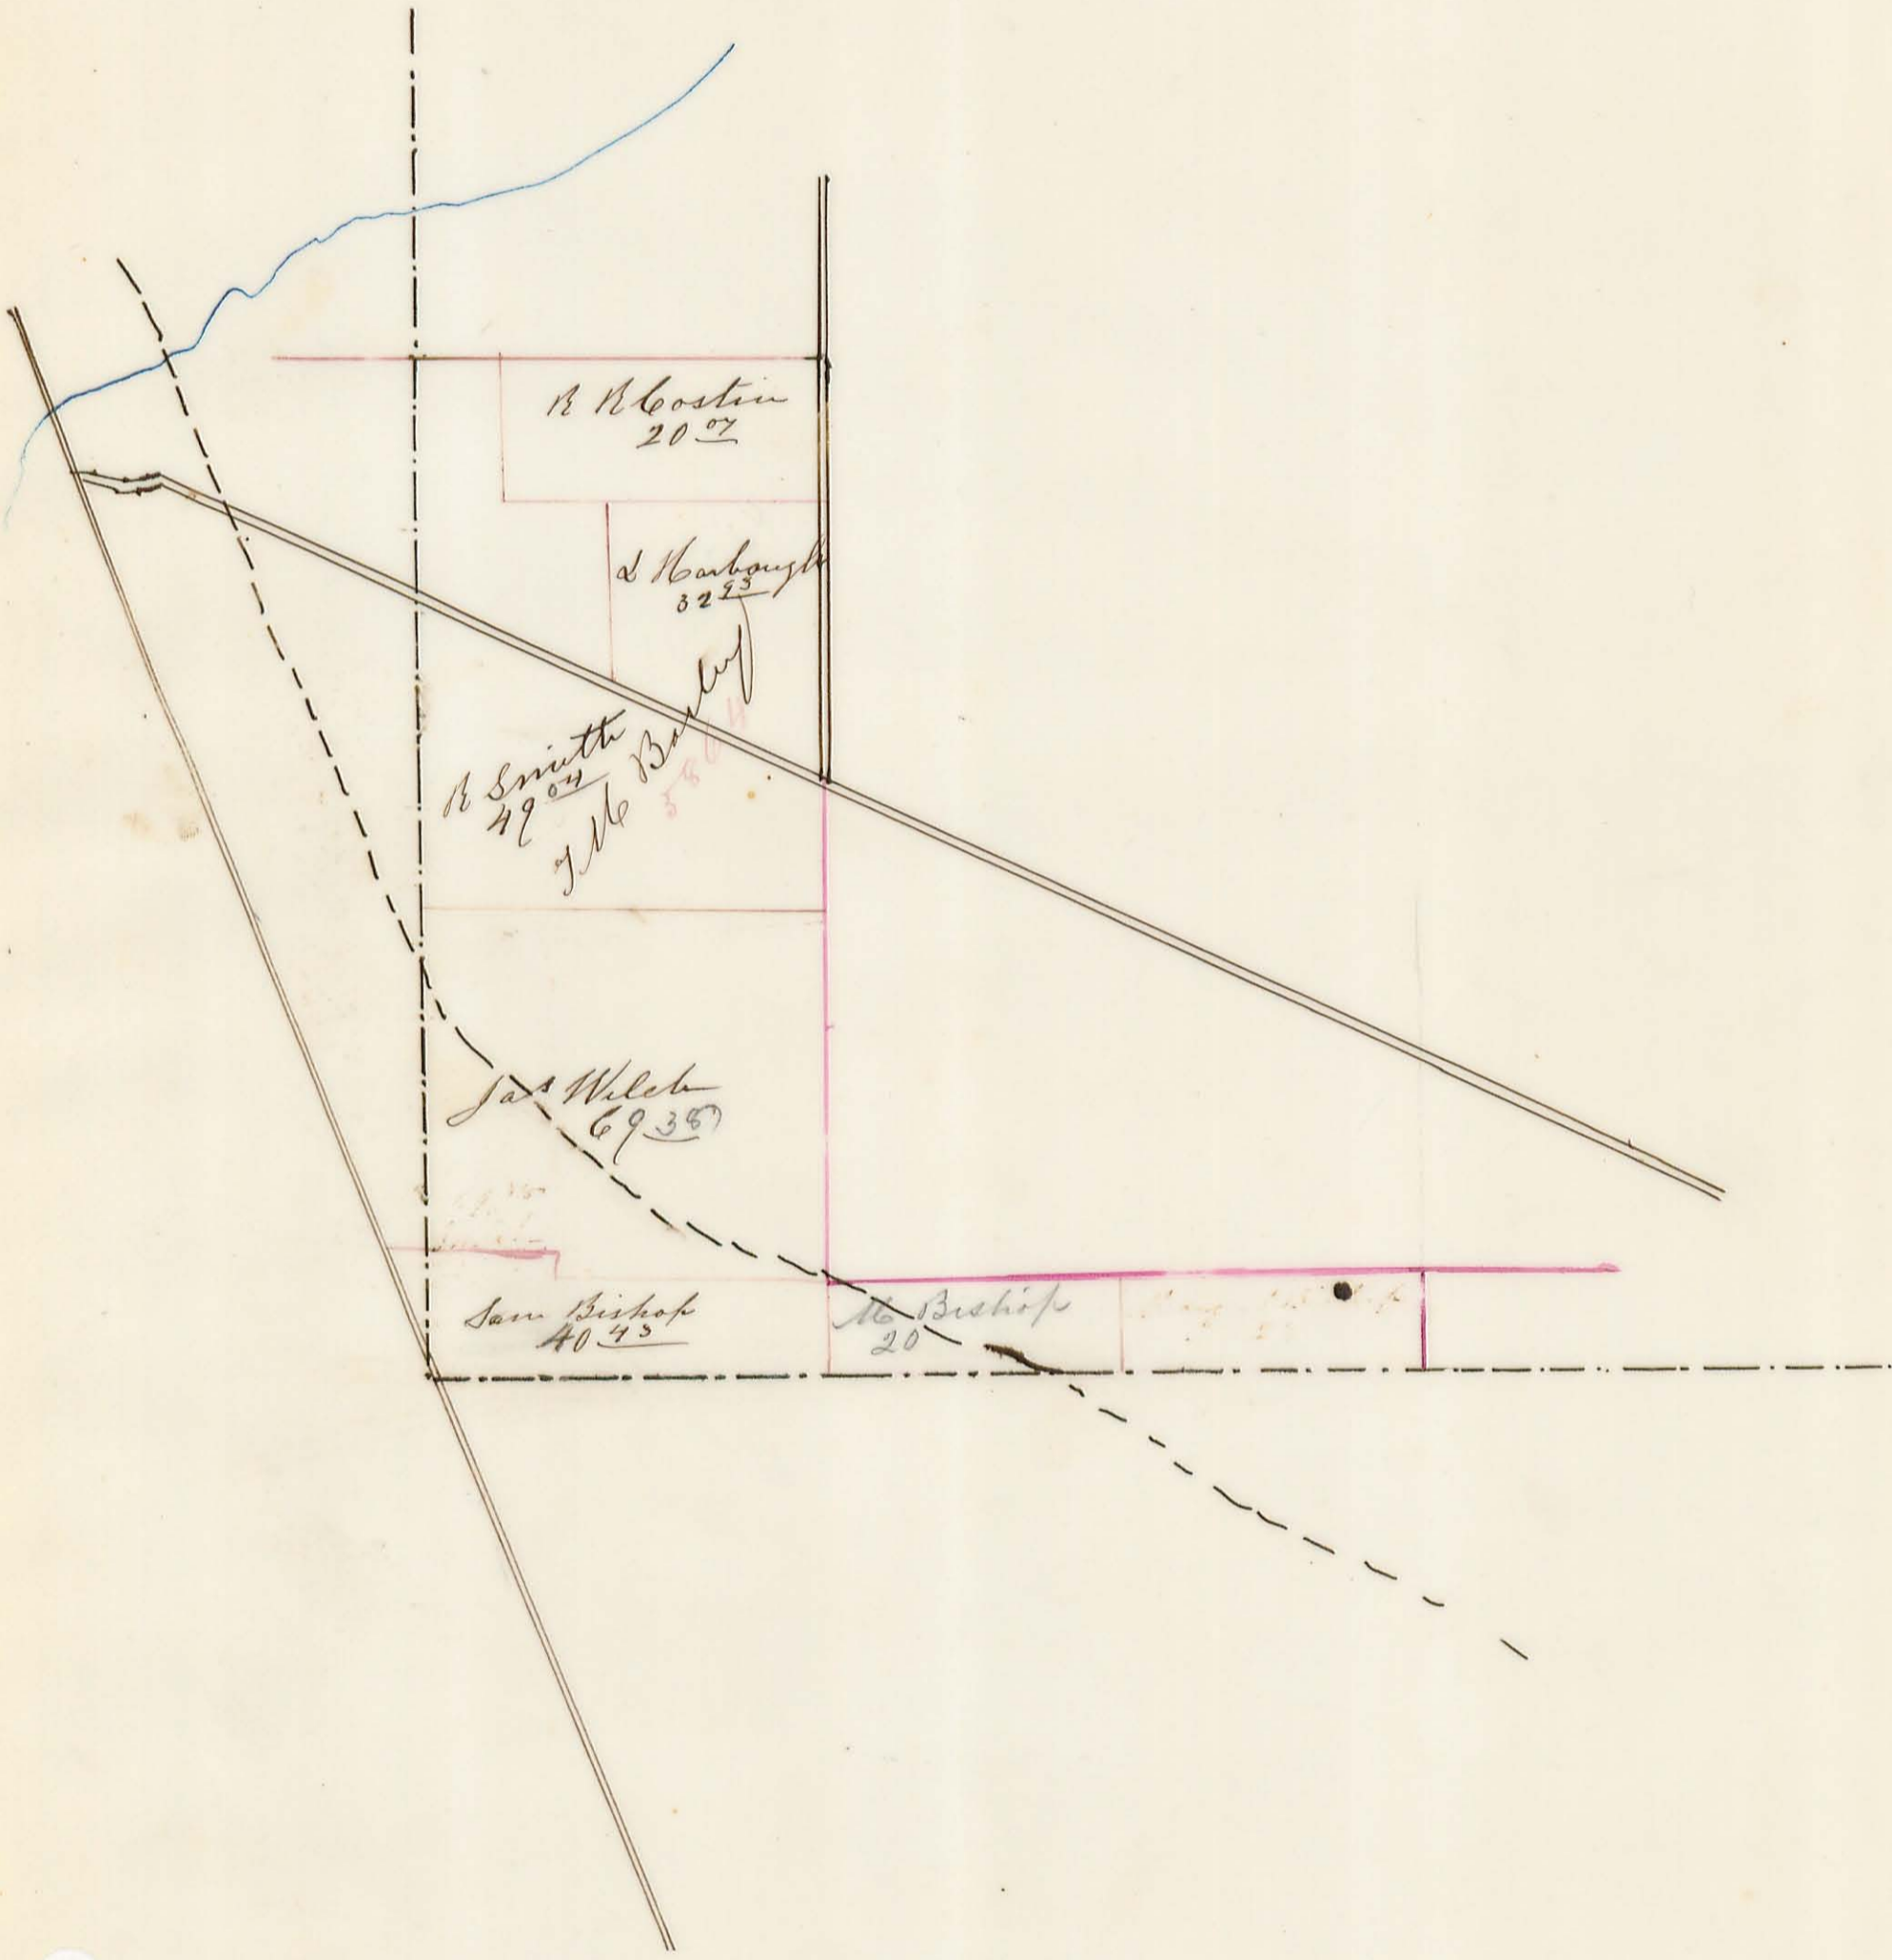

B. Mcostin
20.07

J. Harbough
32.23

B. Smith
49.04


J. Mc Bishop
58.04

Jas. Welch
69.35

Sam Bishop
40.45

Mc Bishop
20

J. Mc Bishop
20

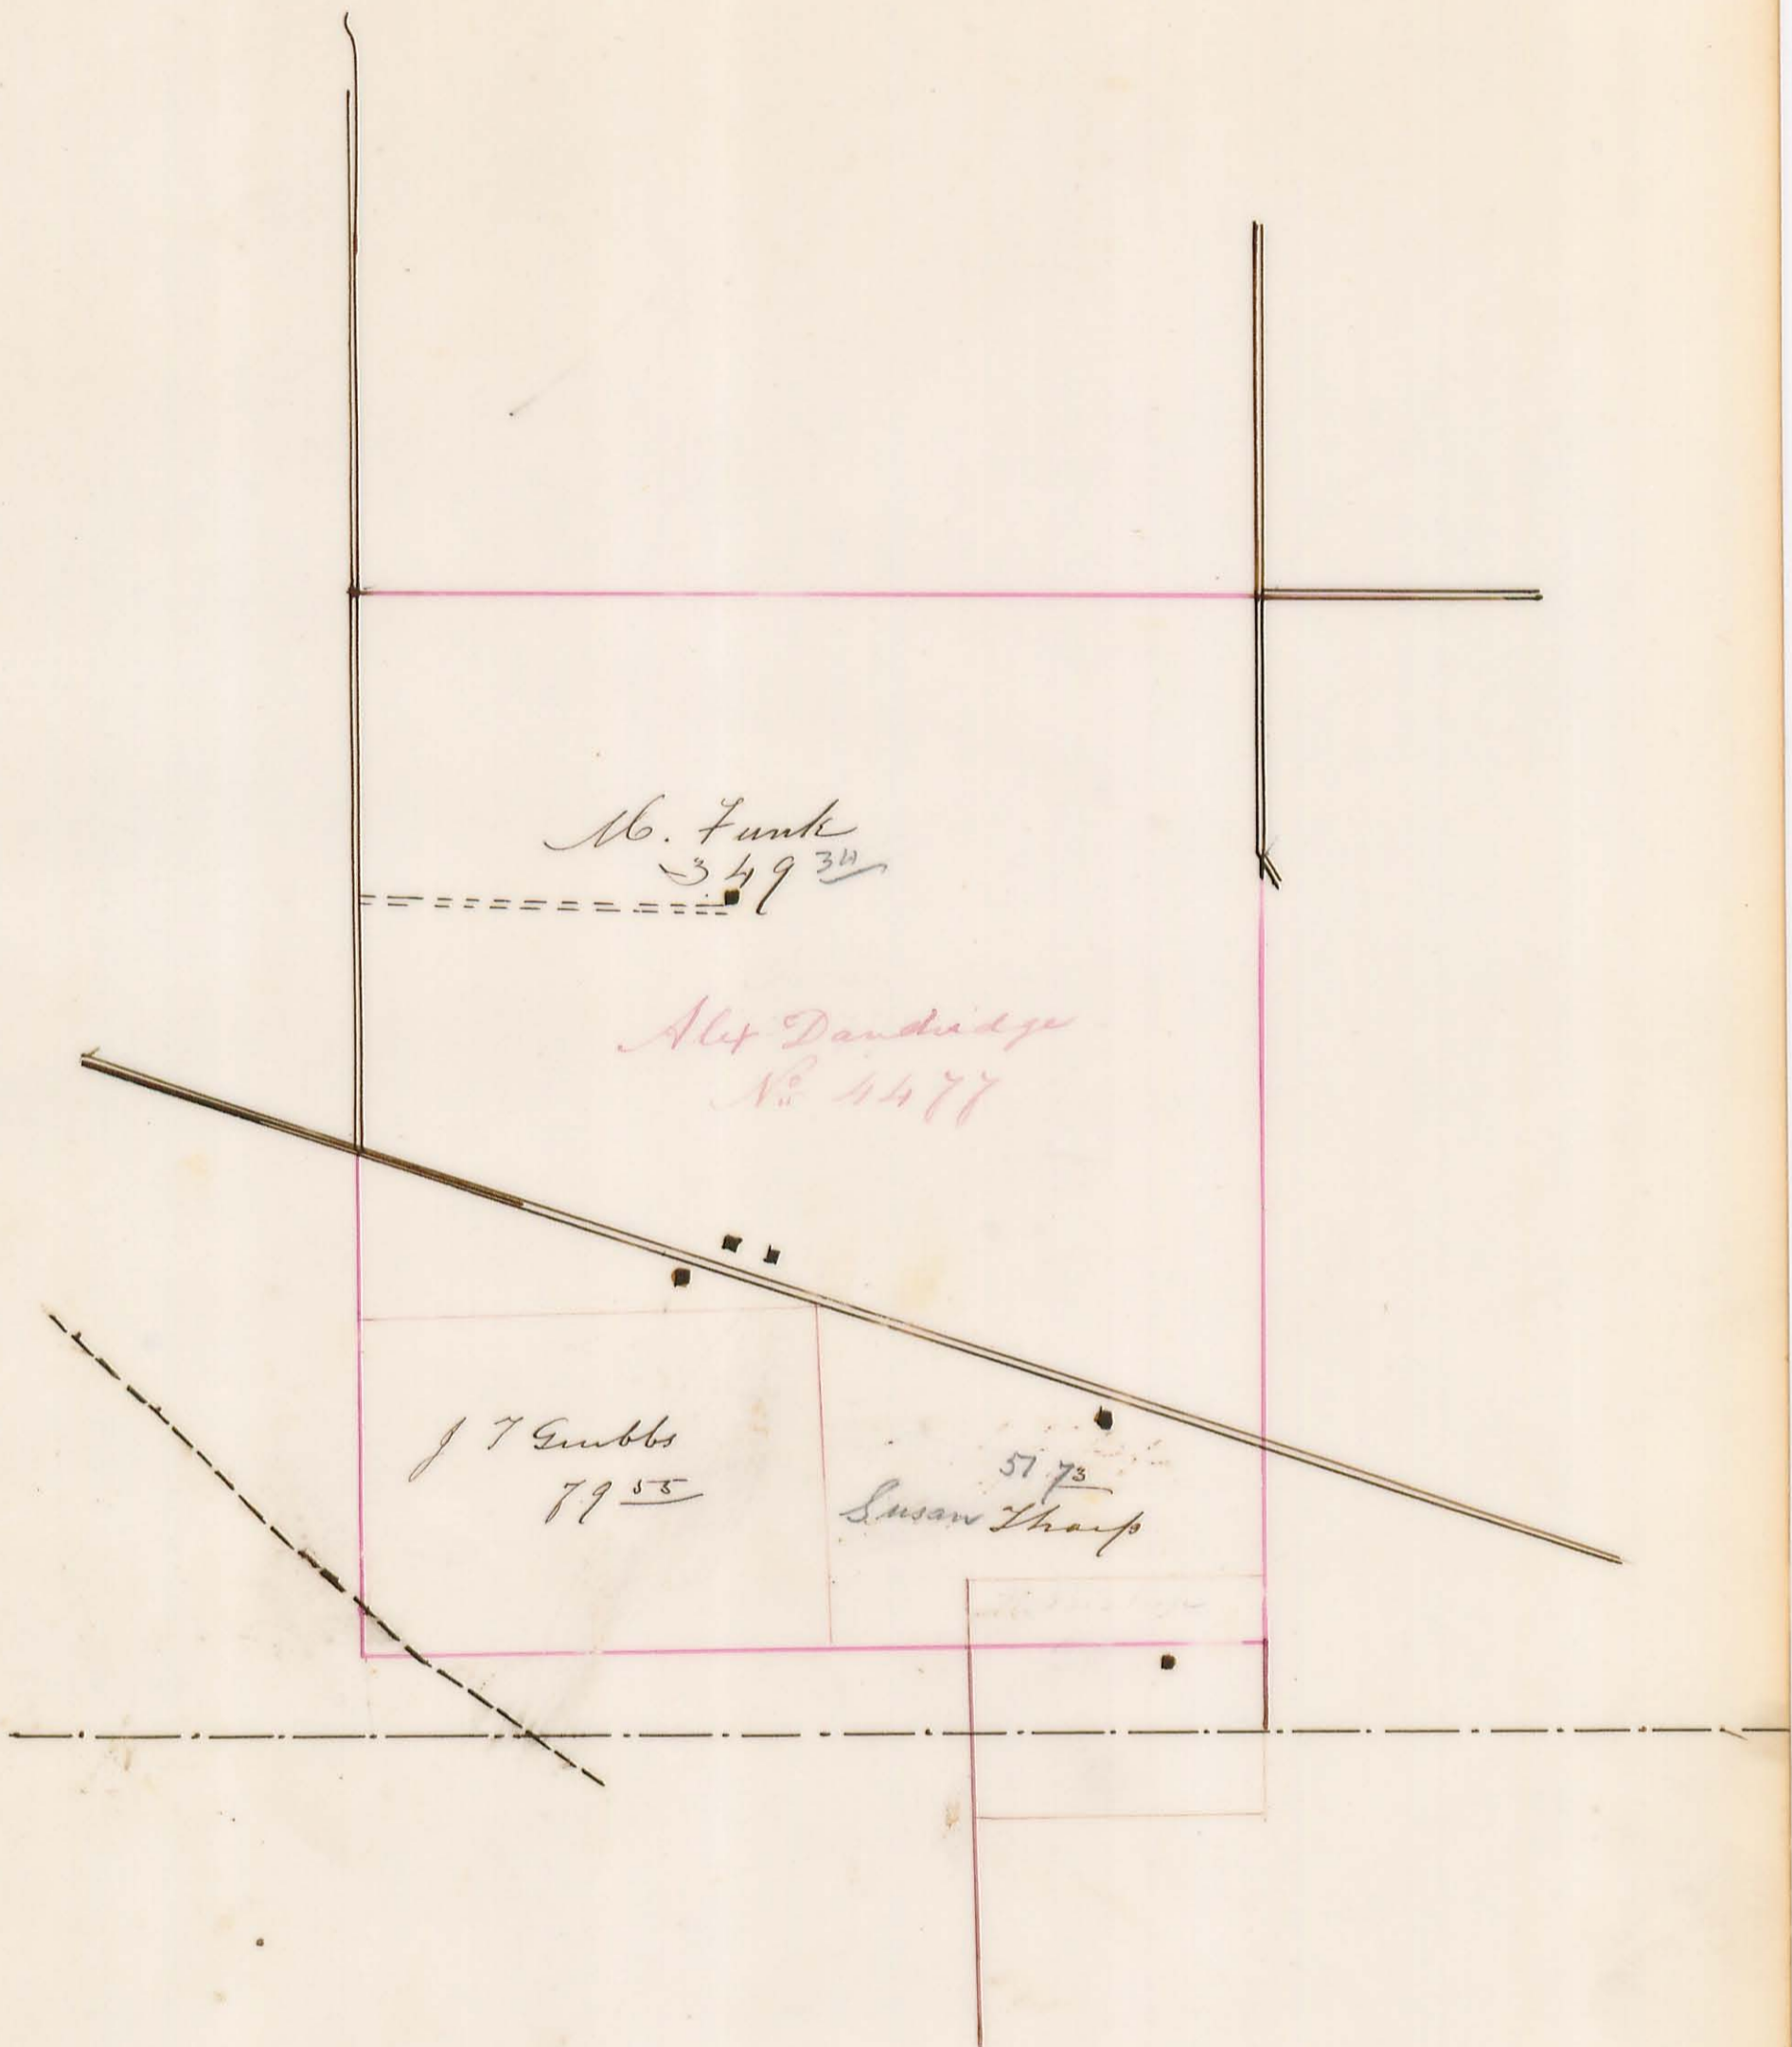


No. Funk
349³⁰

Alex Dandridge
No 4477

J 7 Embbs
79⁵⁵

57⁷³
Susan Sharp

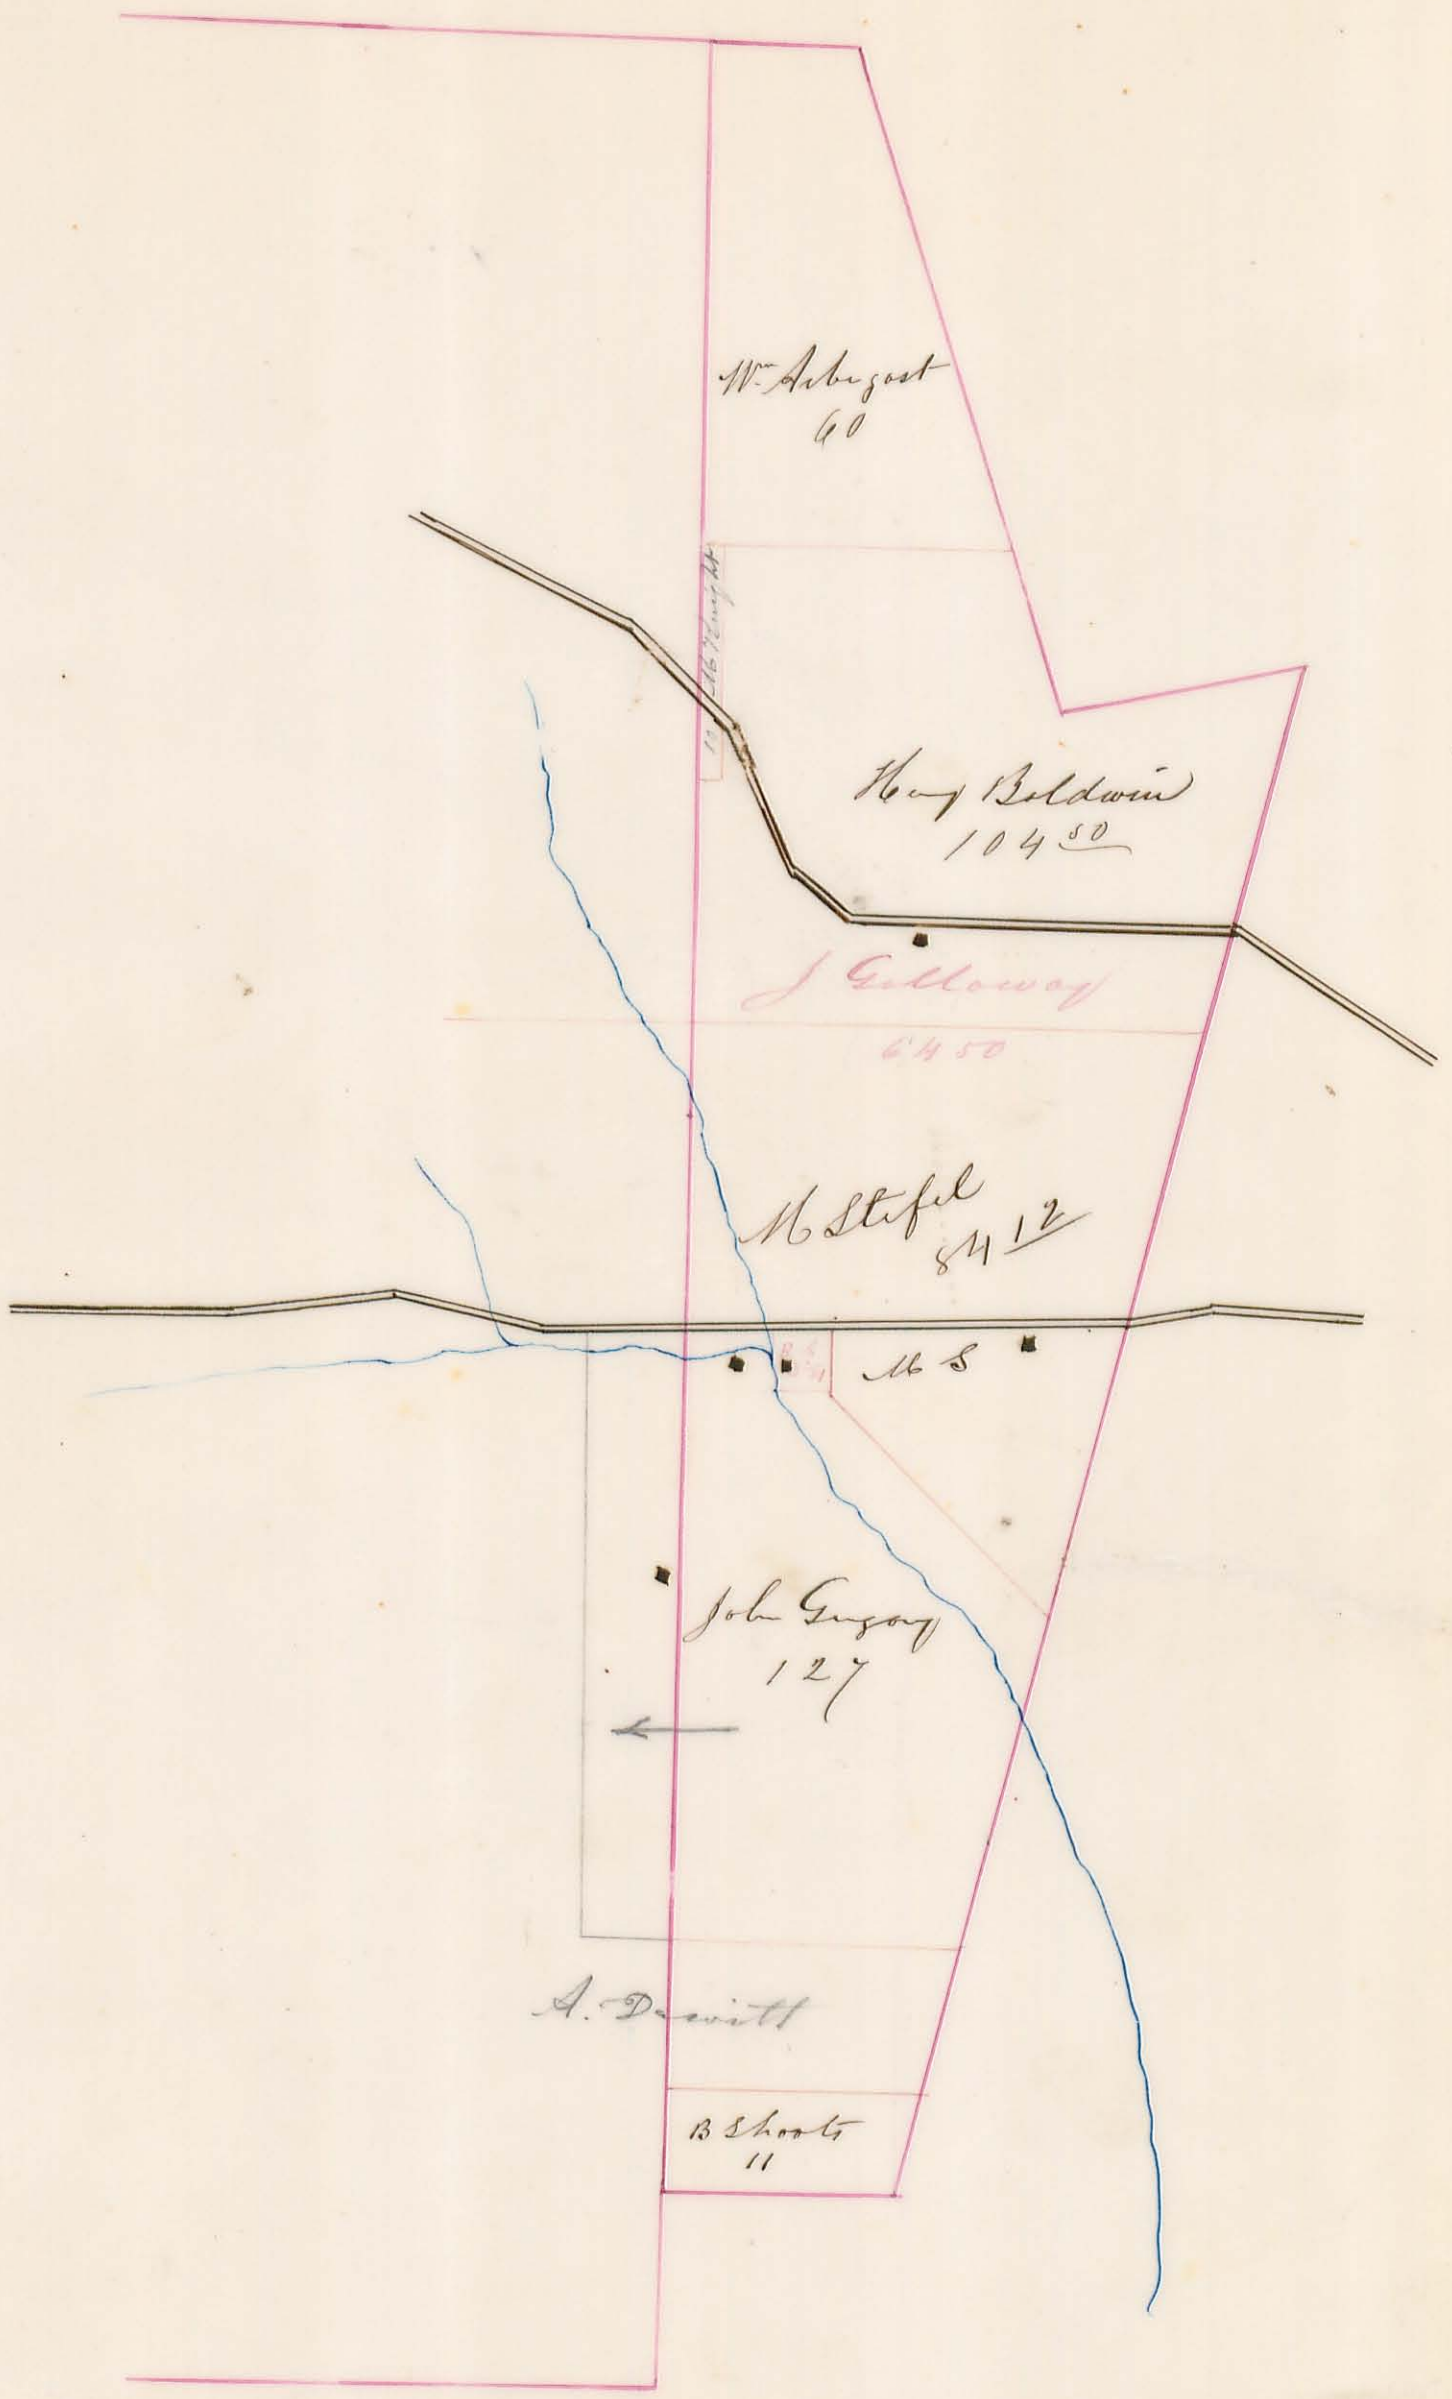

W. August
60

Hay Baldwin
104.50

J. Galloway
64.50


M. Stifel
84.12

M.S.

John Grogan
127

A. Dewitt

B. Shoals
11

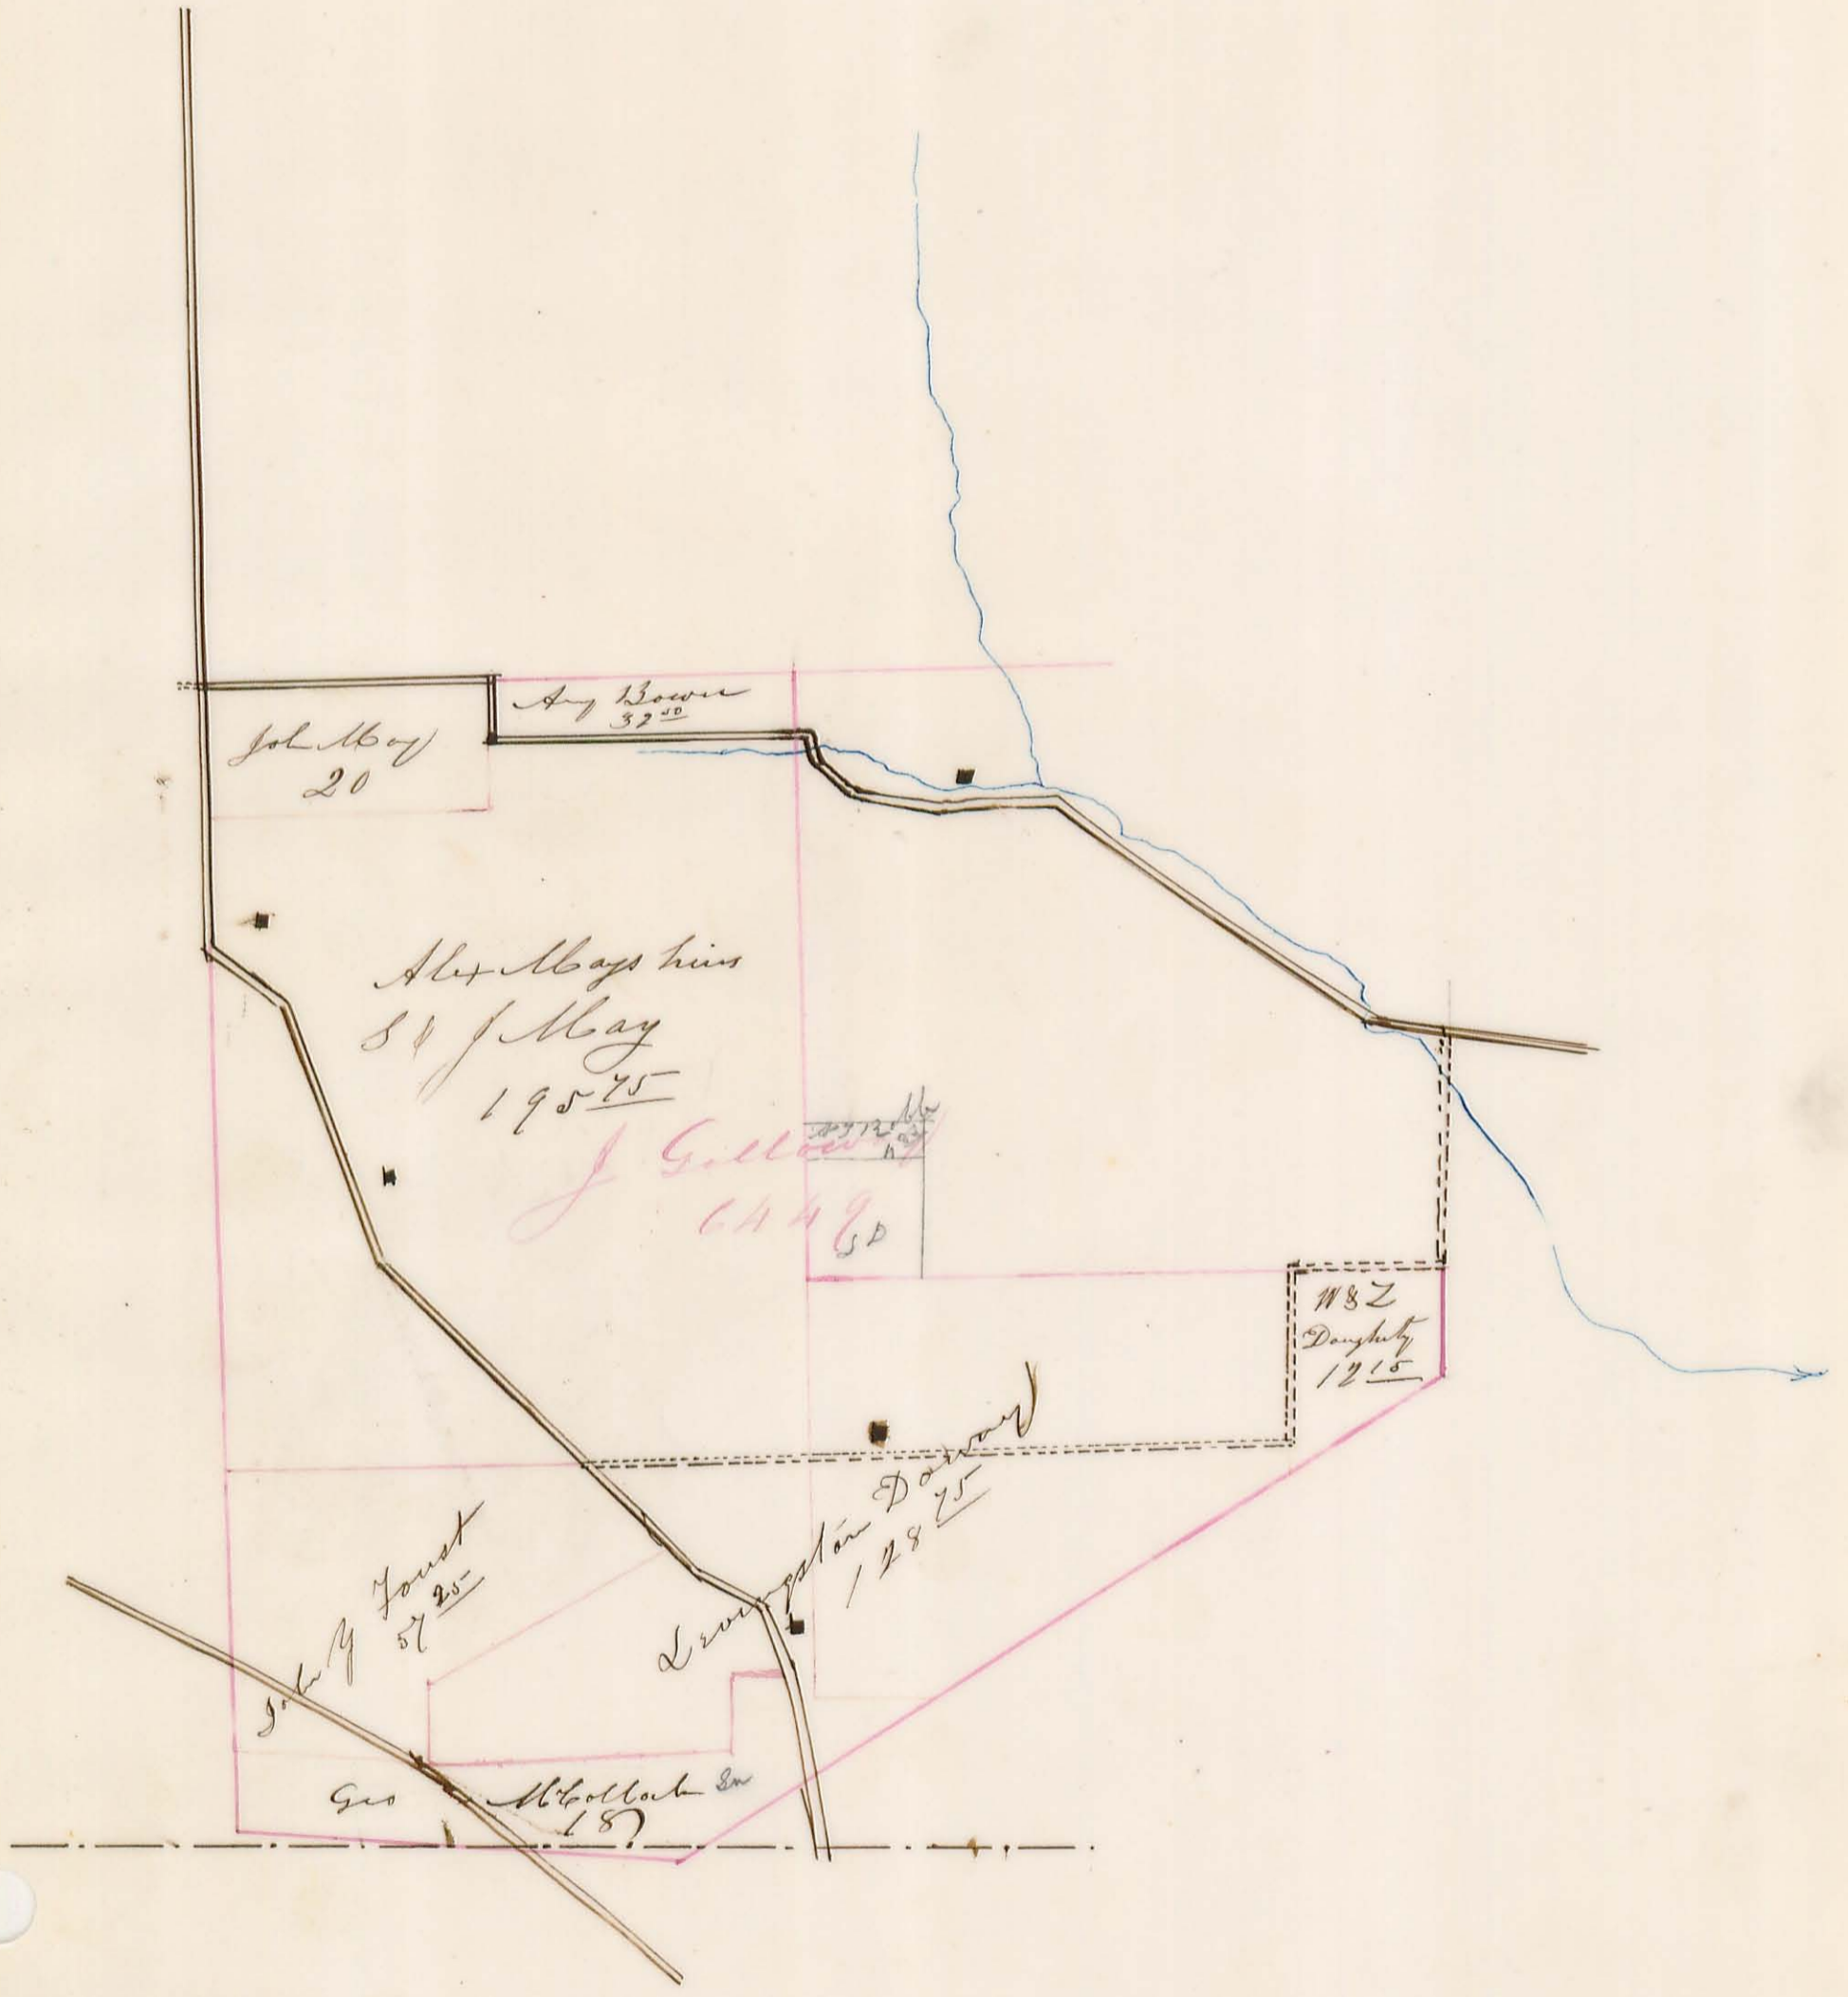

John May
20

A. Bower
32⁵⁰

Alex May's heirs
31 of May
1957-75


J. Galloway
1849
SD

182
Daugherty
1215

L. ...
128 75

John May Forest
57 25

Geo. McCallister Sr
187

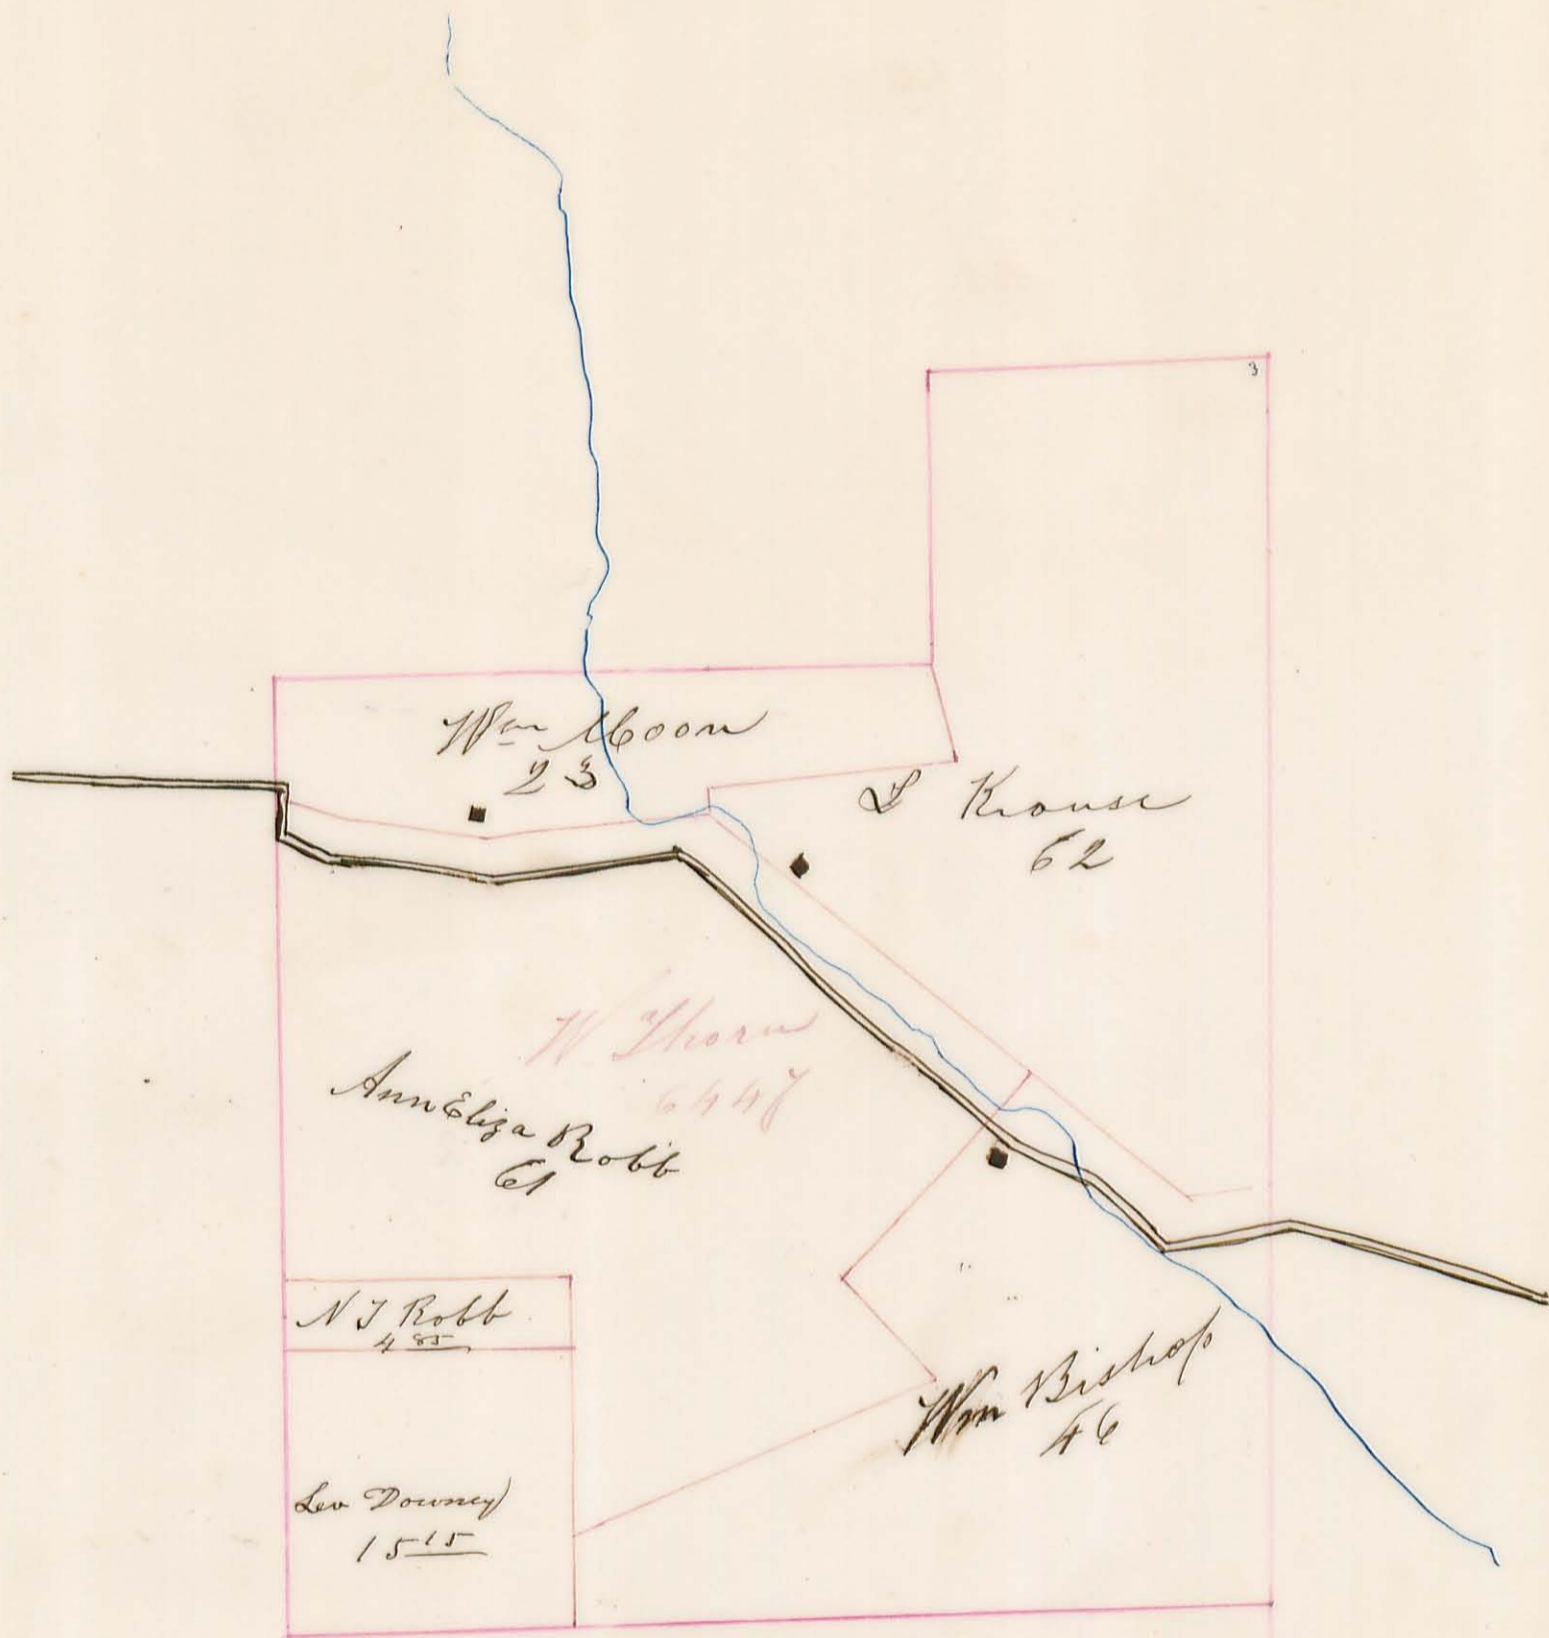

Wm Moon
23

S Krause
62

W Thorne
6447
Ann Eliza Robb
61

N J Robb
485


Lev Downey
15-15


Wm Bishop
46

3

Geo. B. Colloch &
15
8403
3435

Walter Damm
Hanson Township

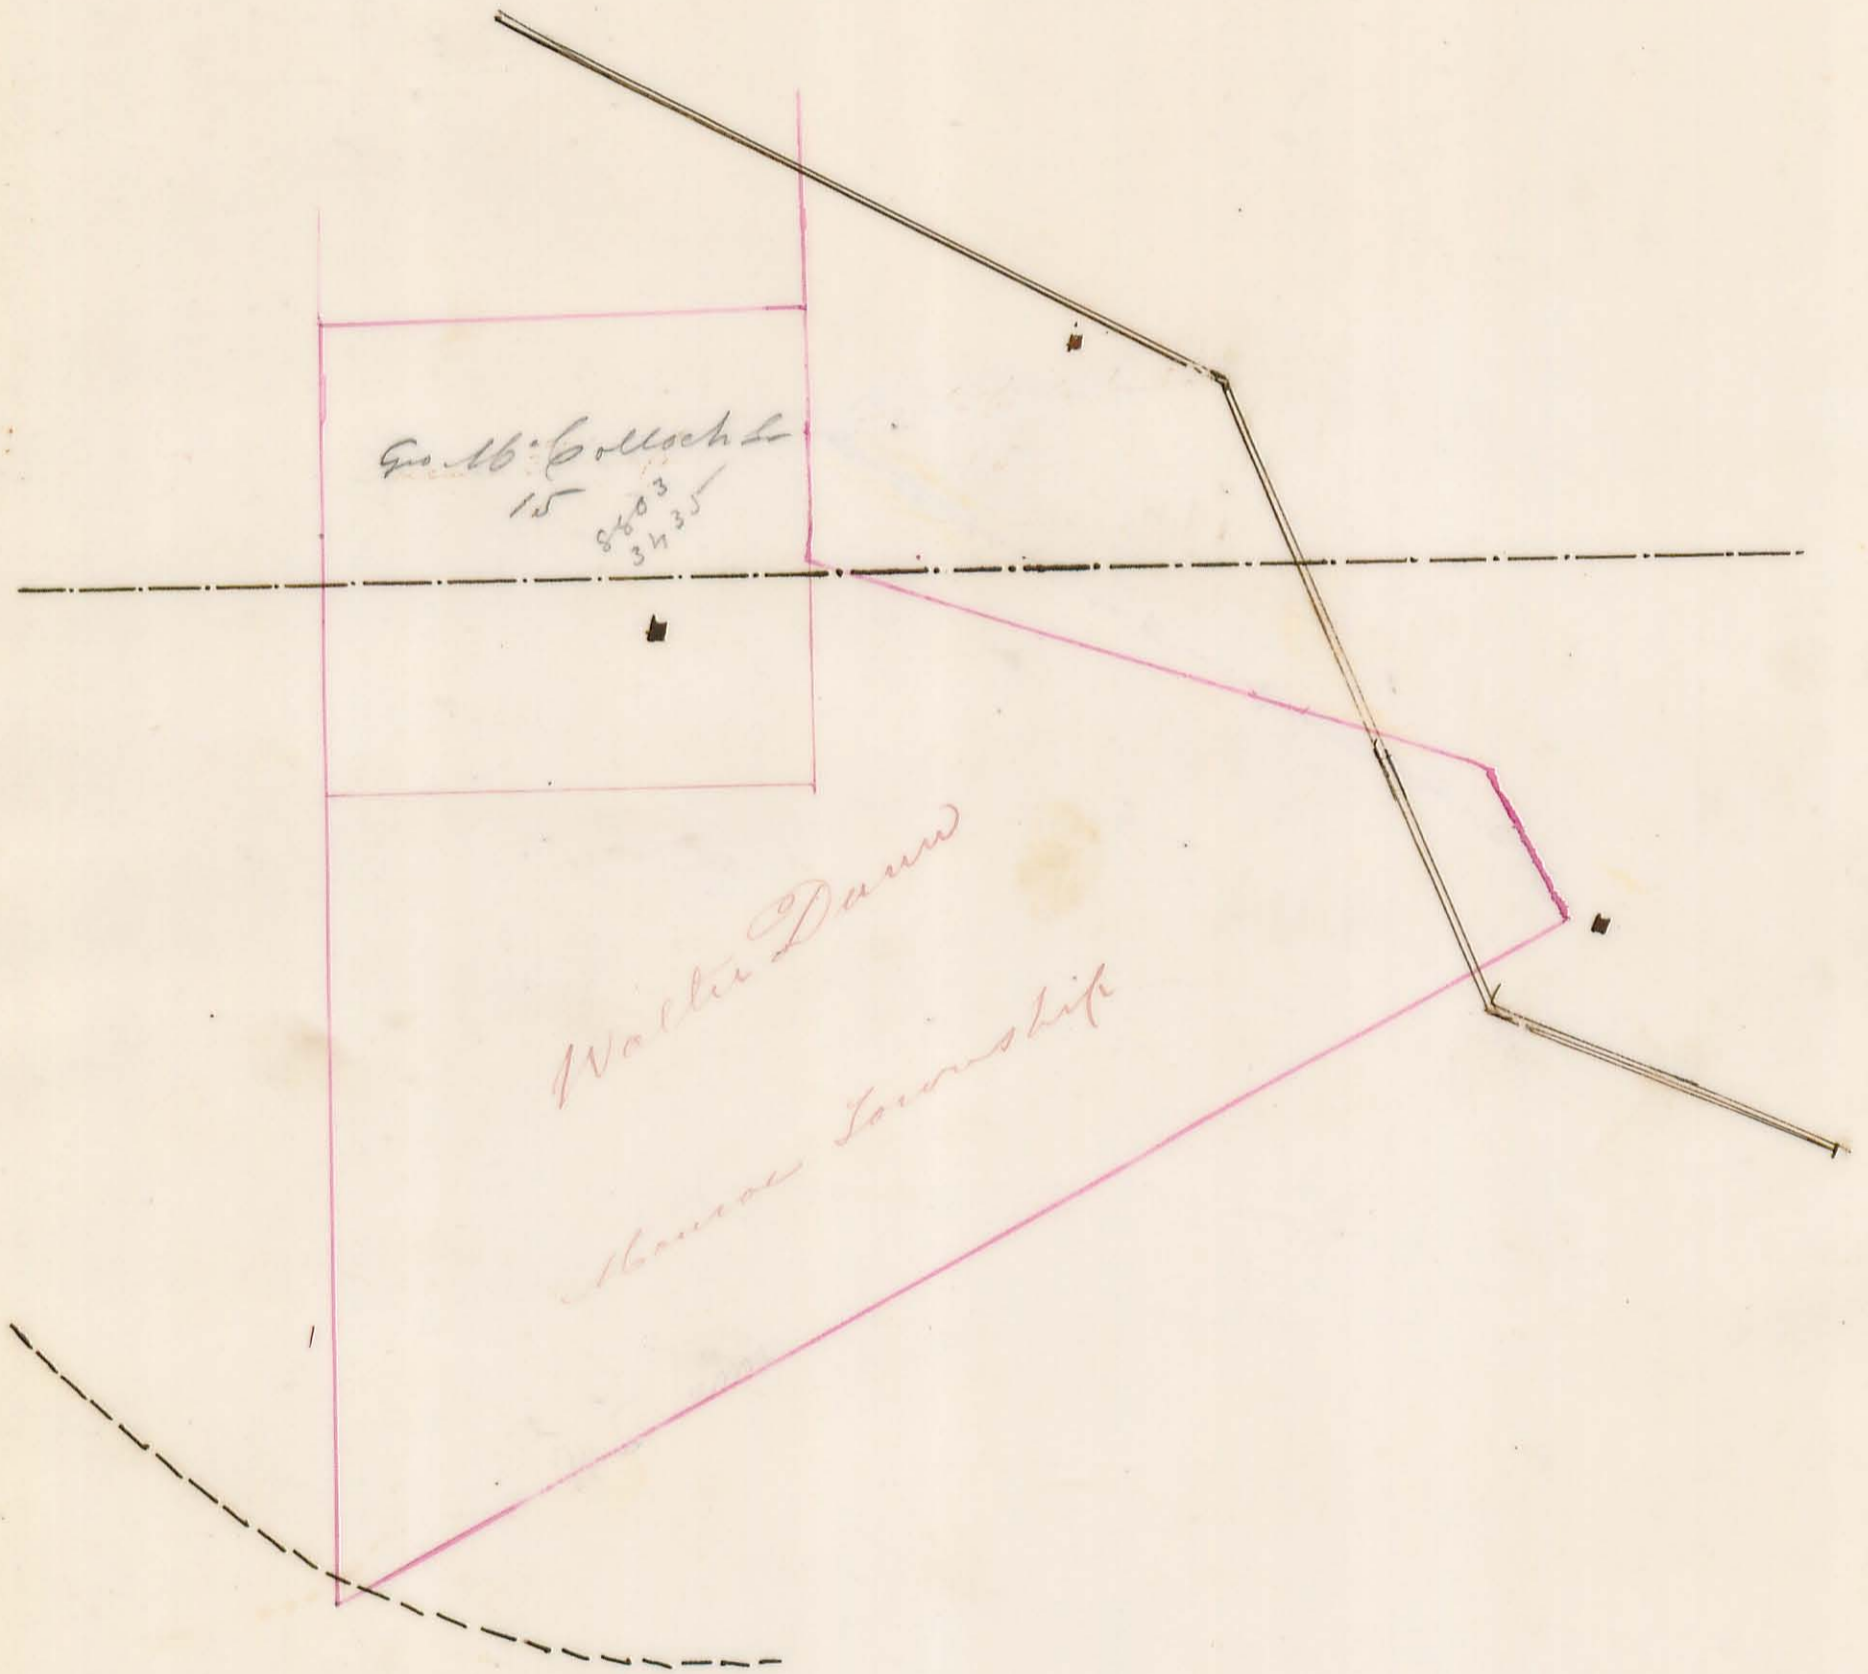

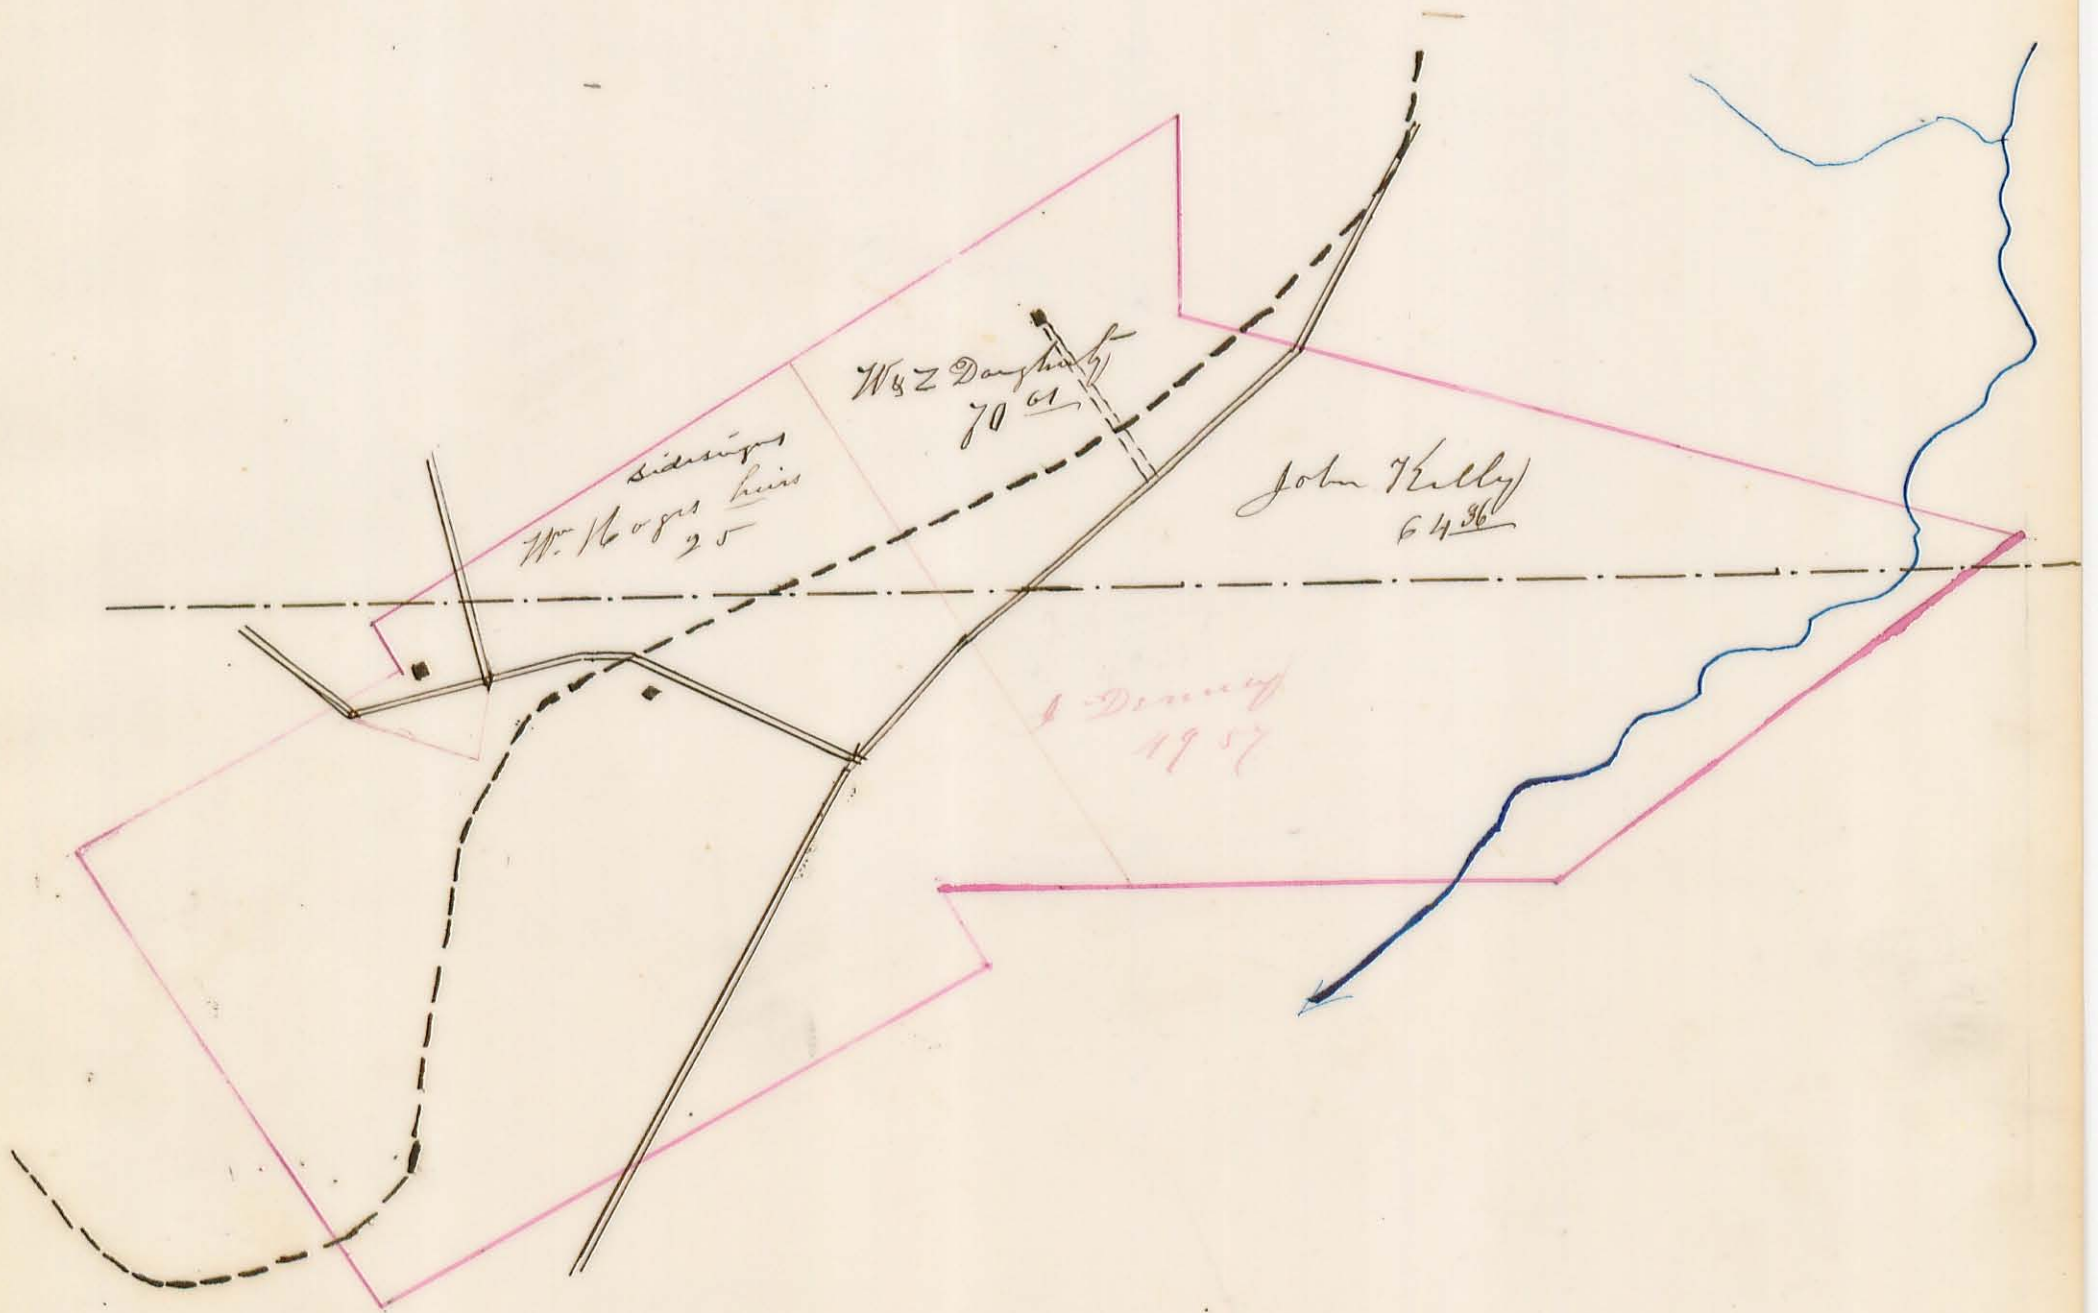


sidings
W. Rogers
25

W & Z Doughty
70 61

John Kelly
64 36

A Denny
25 61

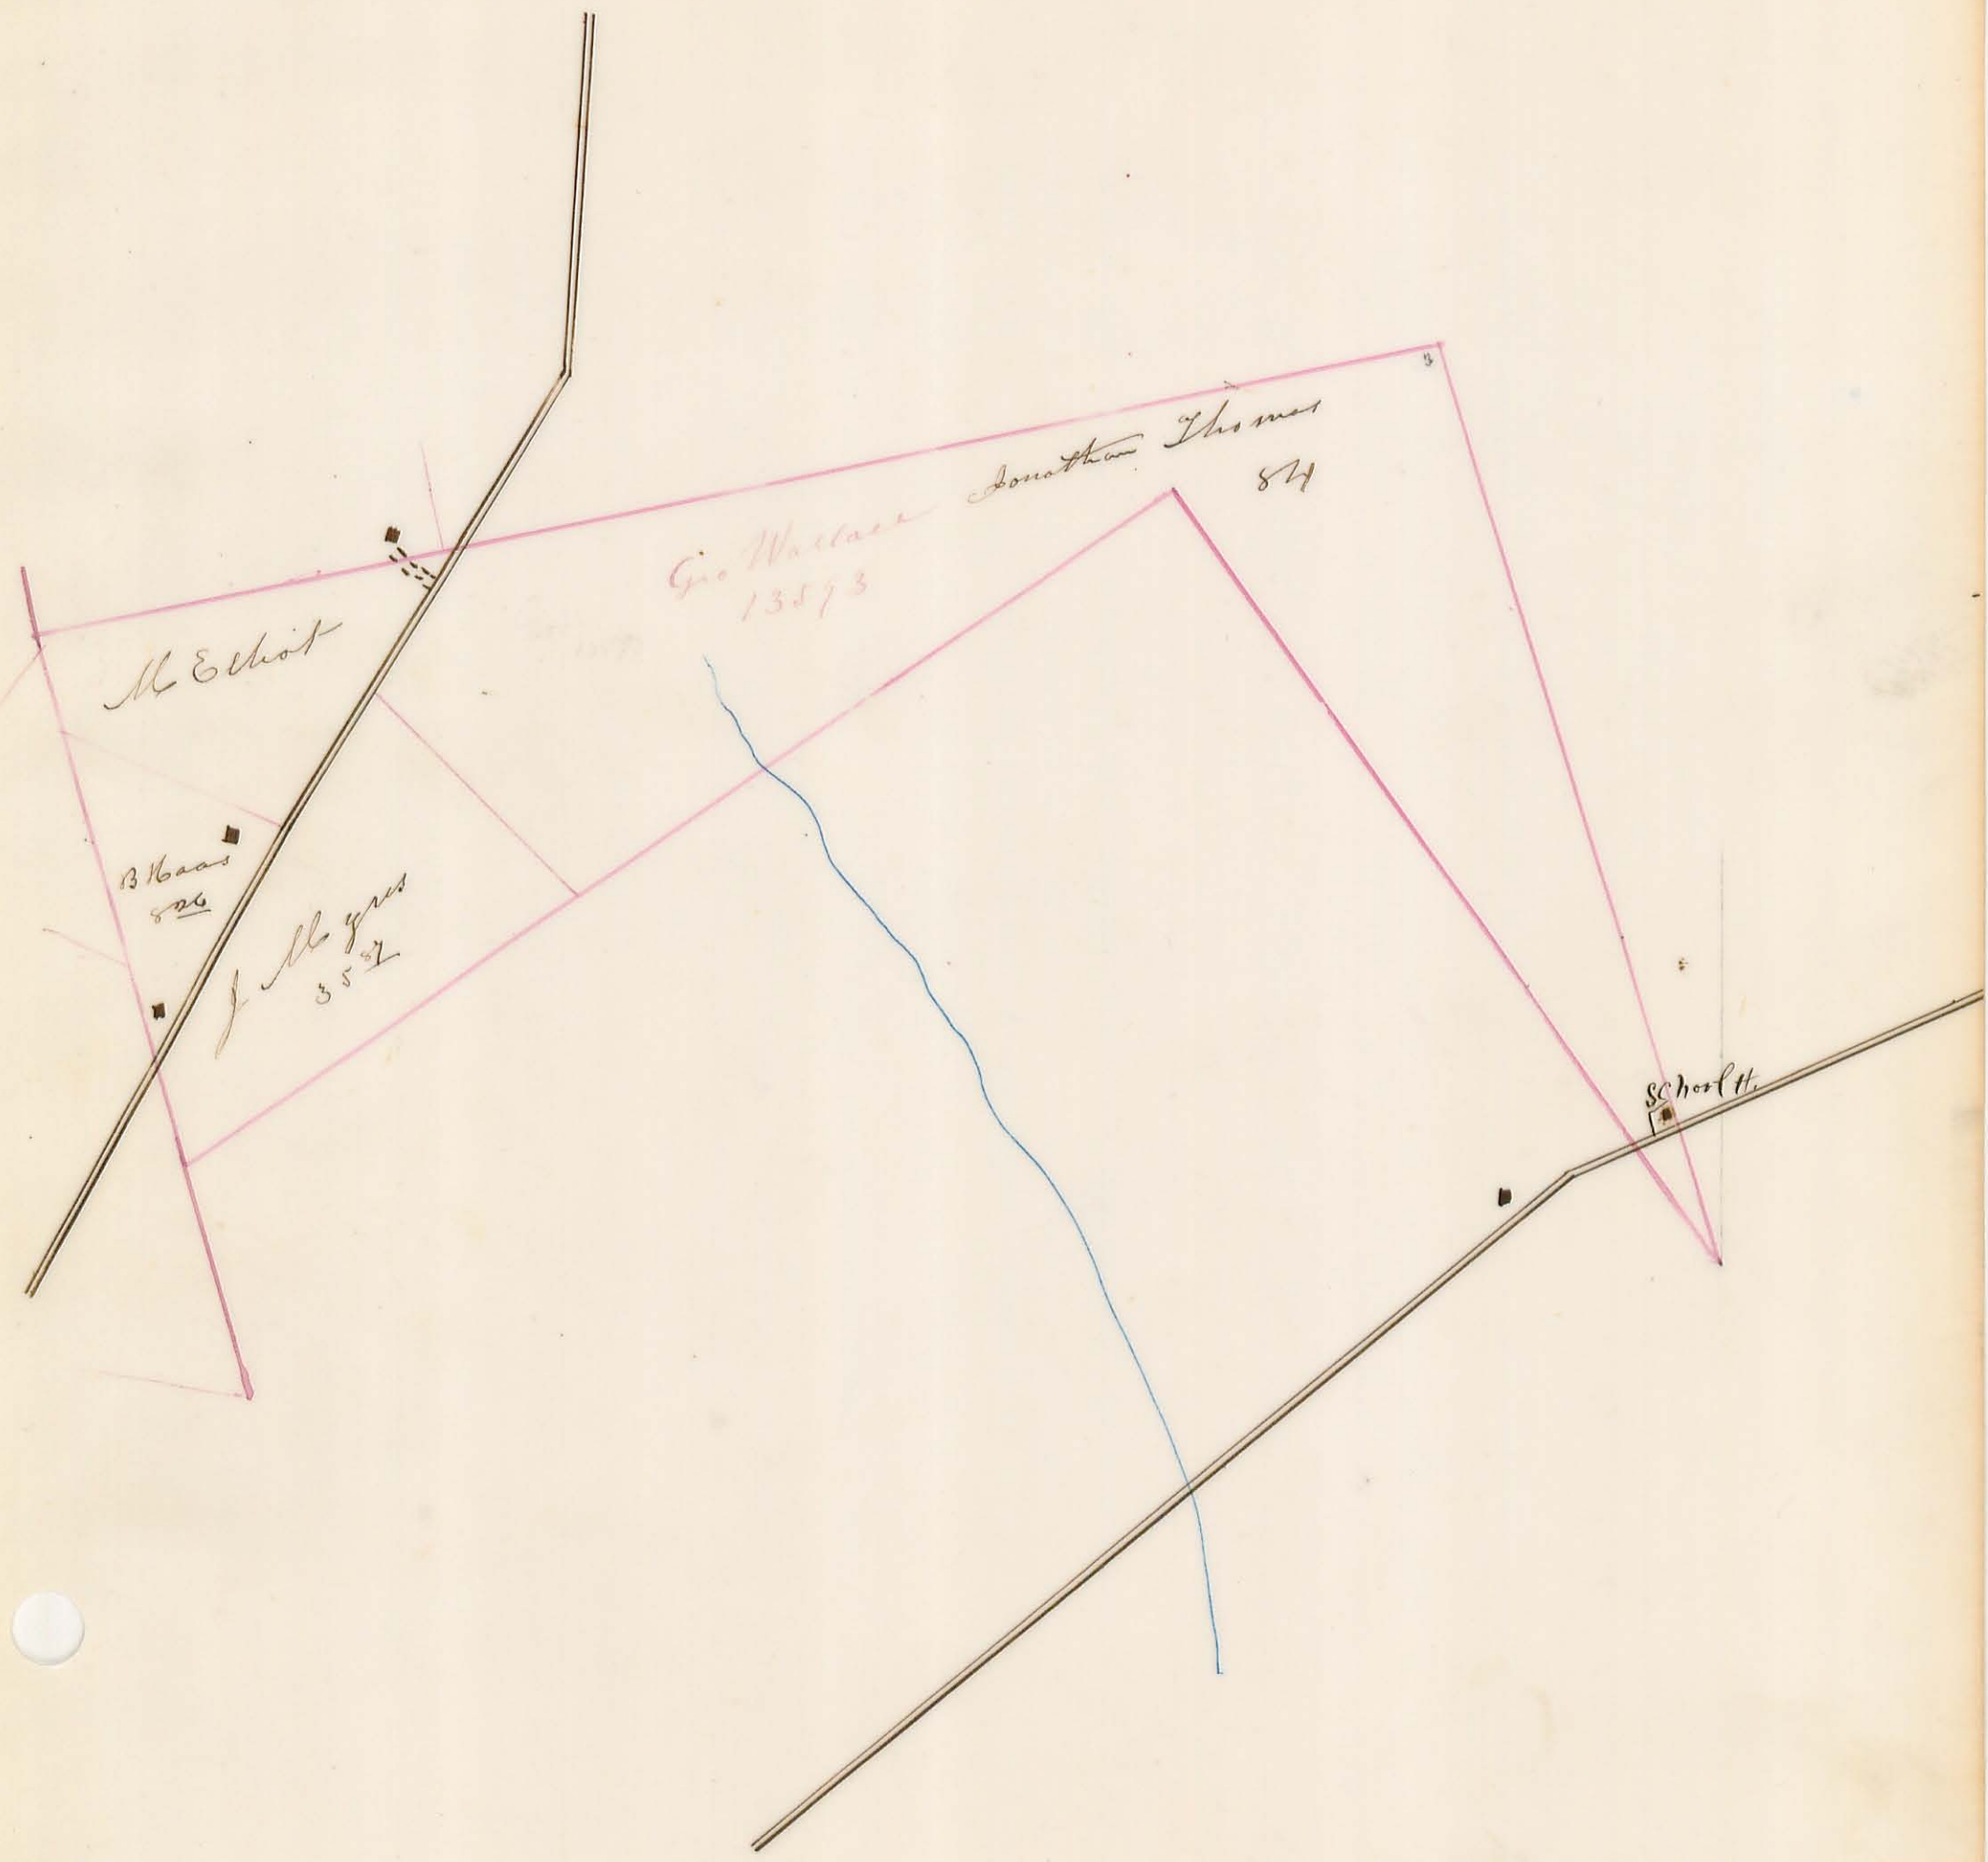






Thos & Whit
97

J Morris
61 2/3
J Lane
60

Jonathan Thomas
1287

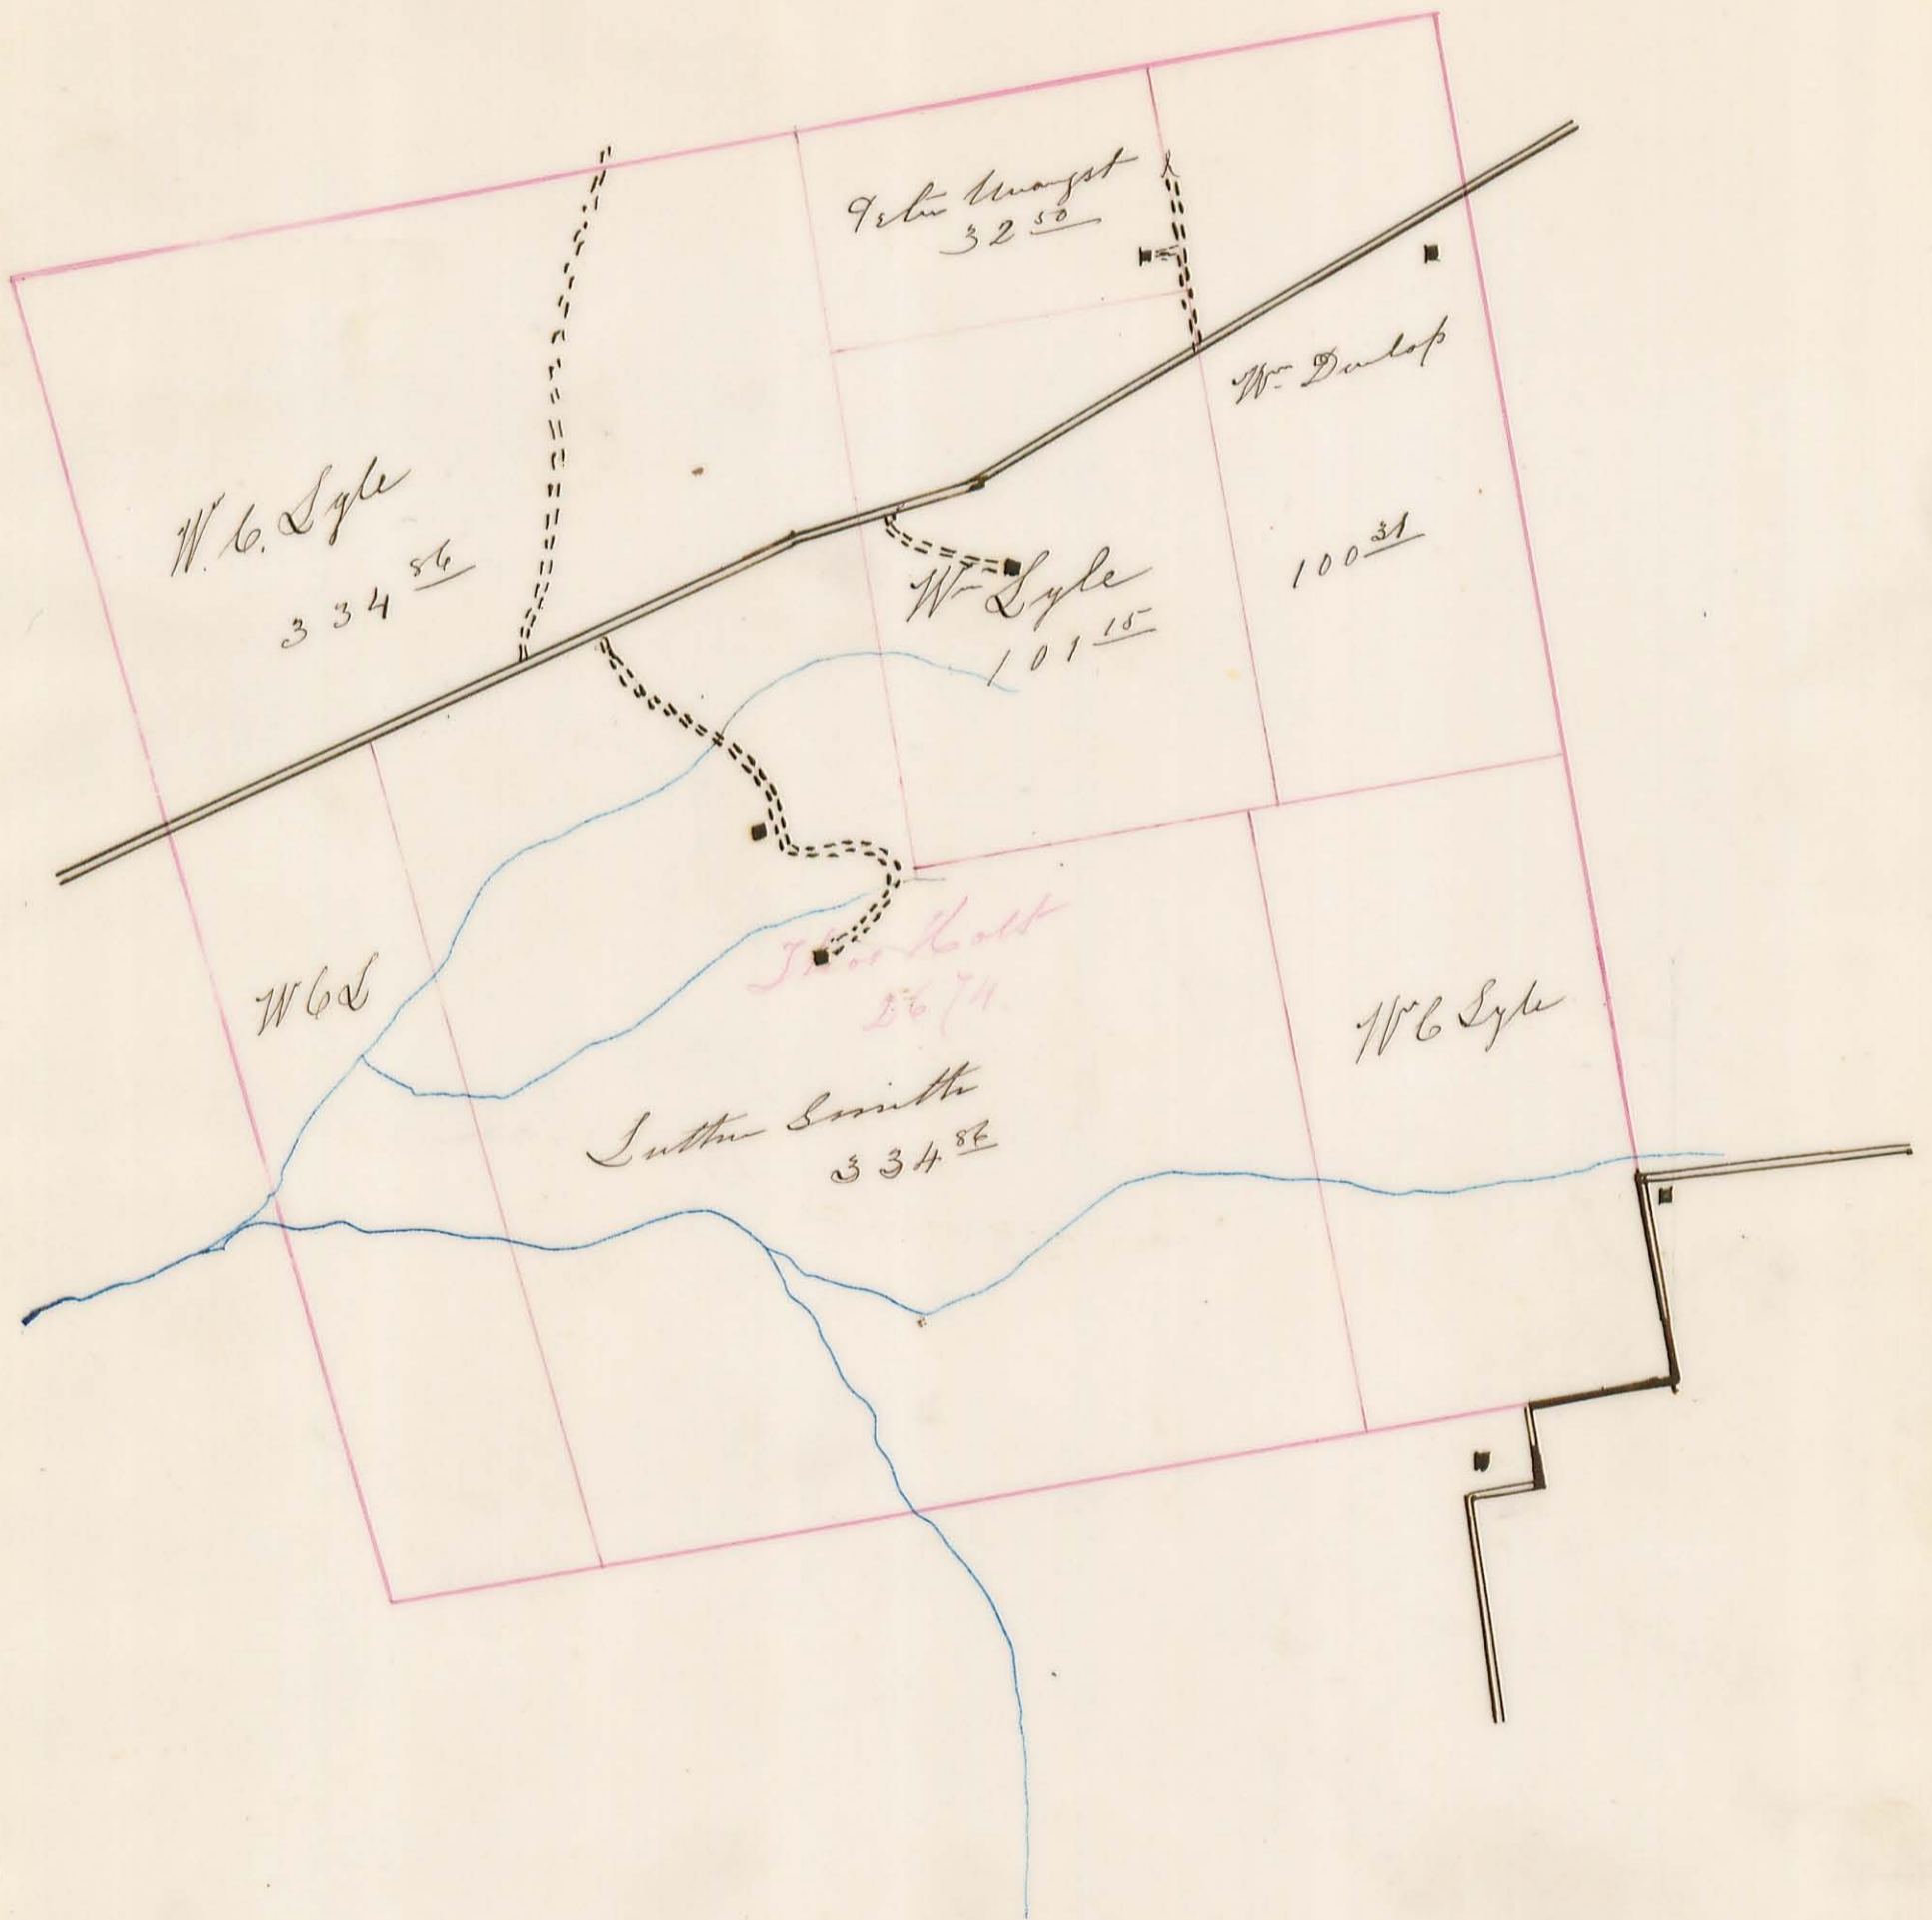

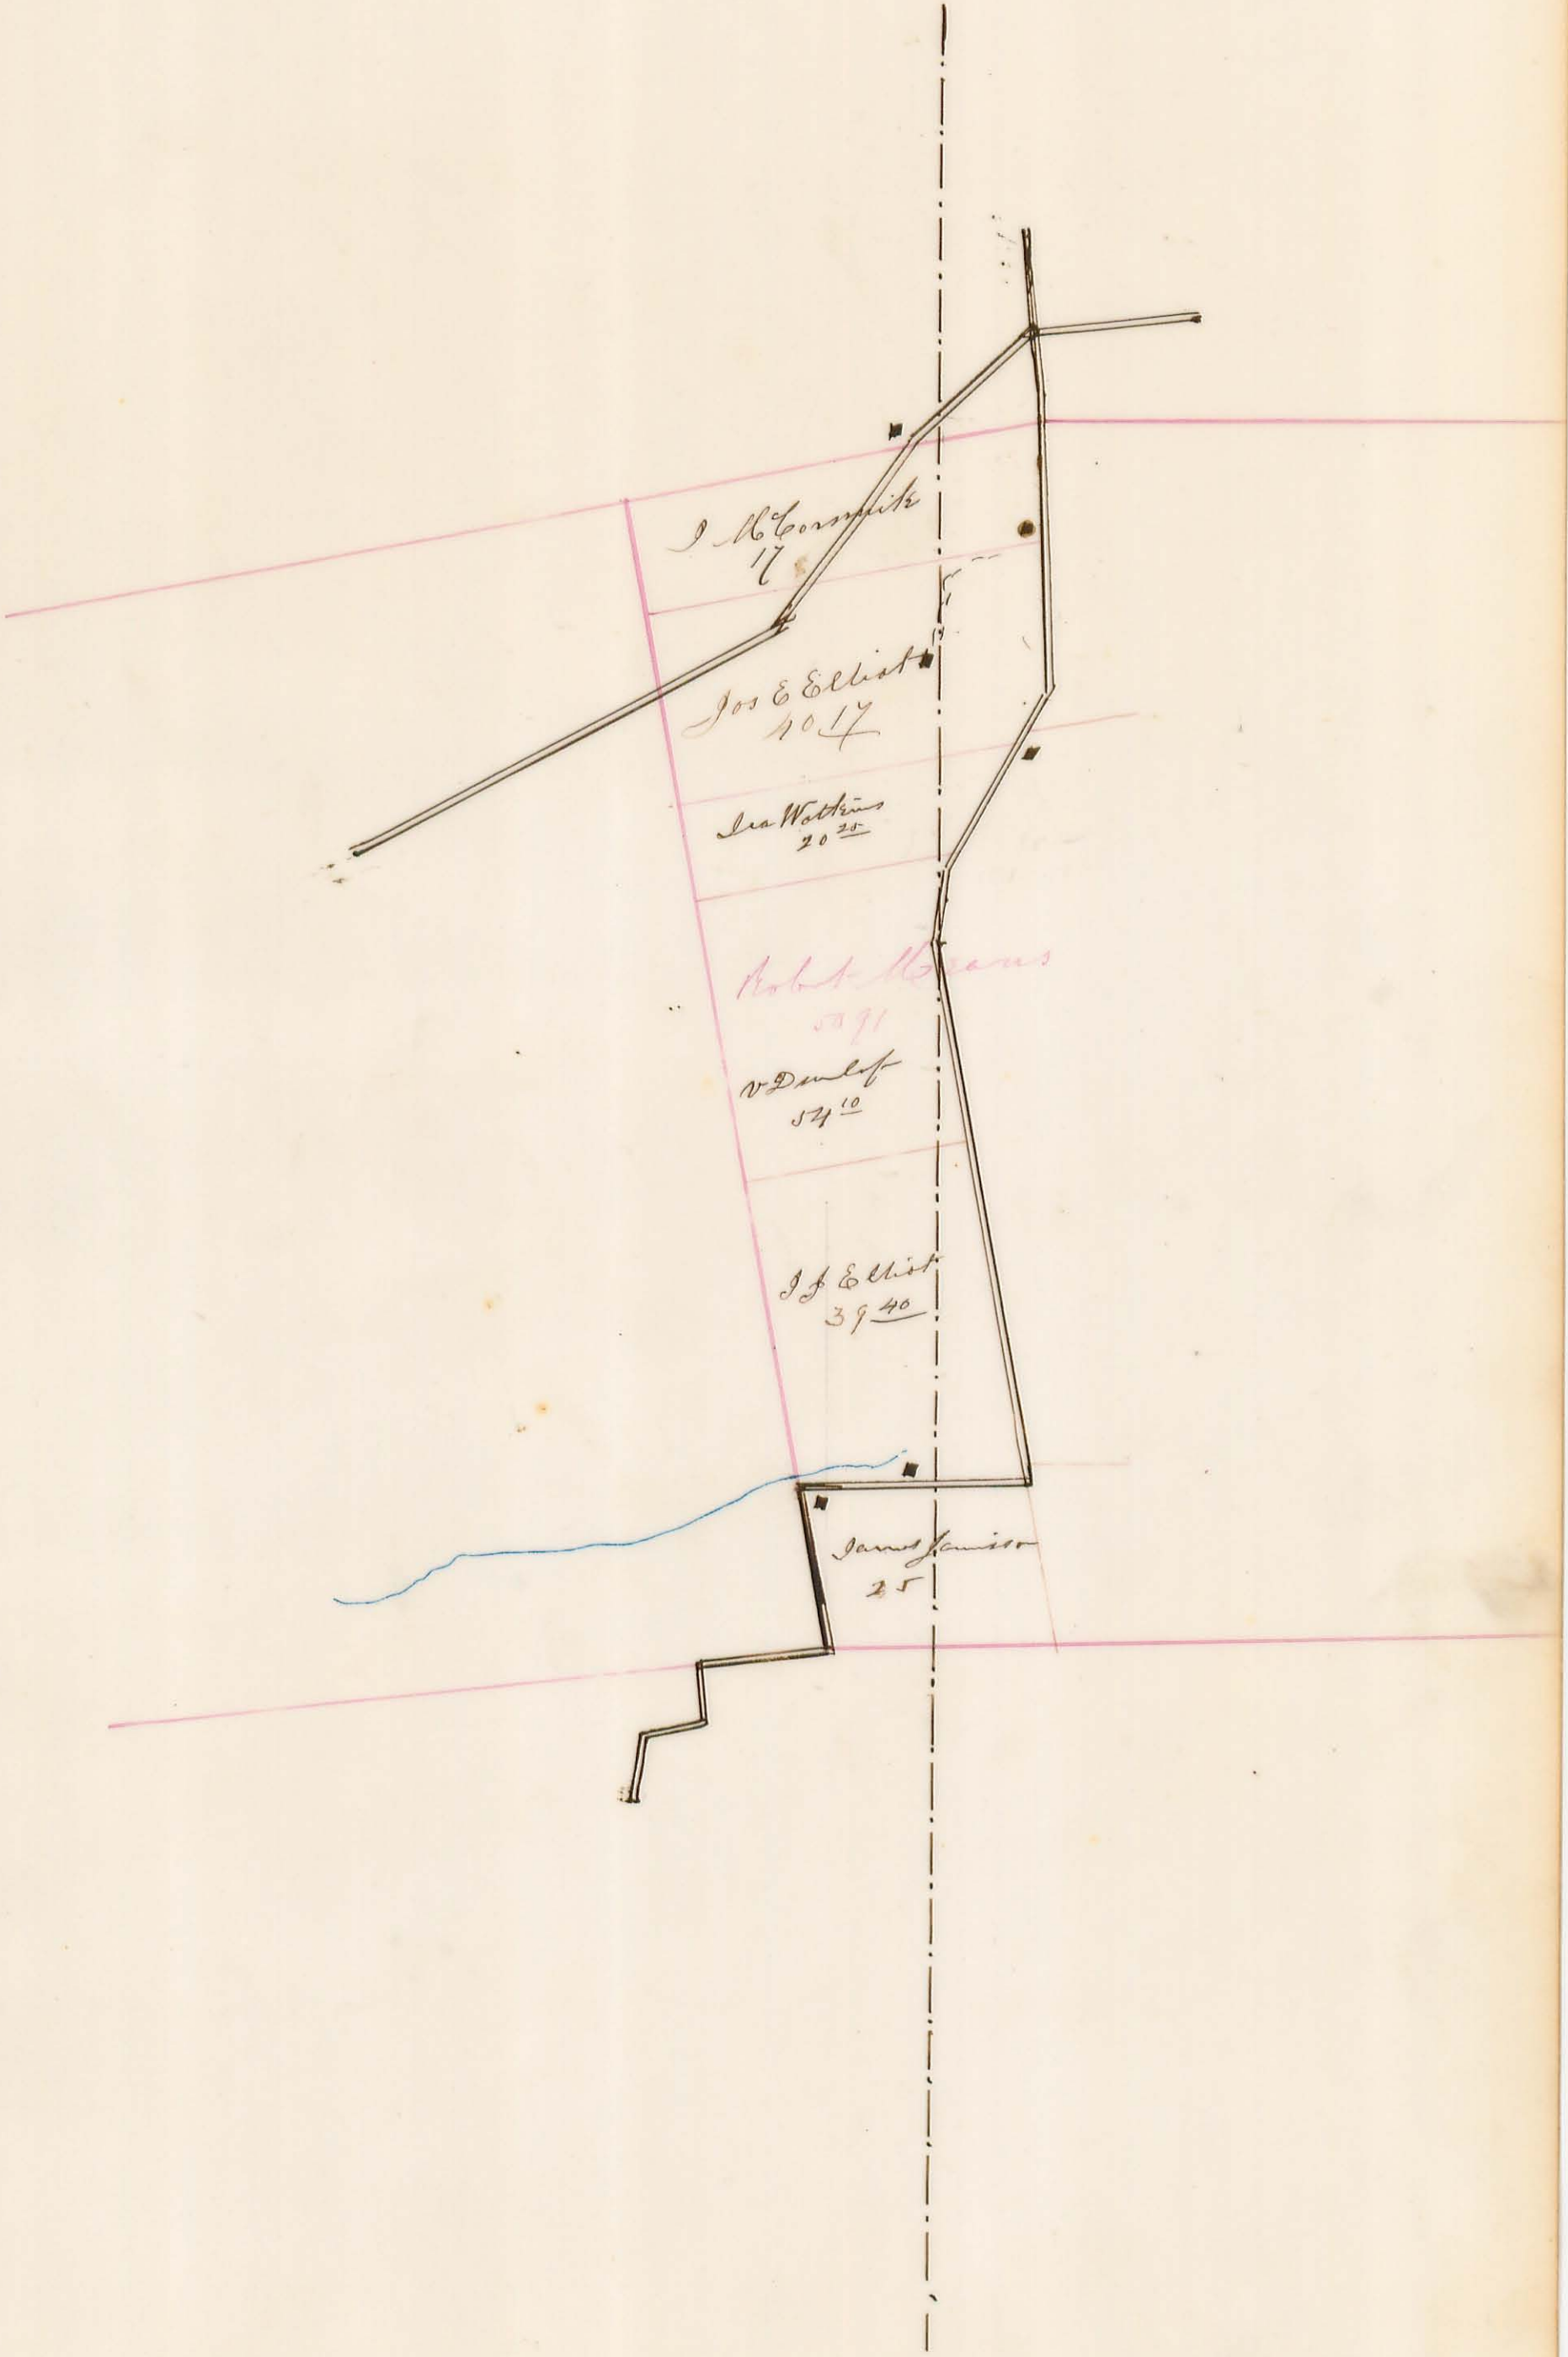

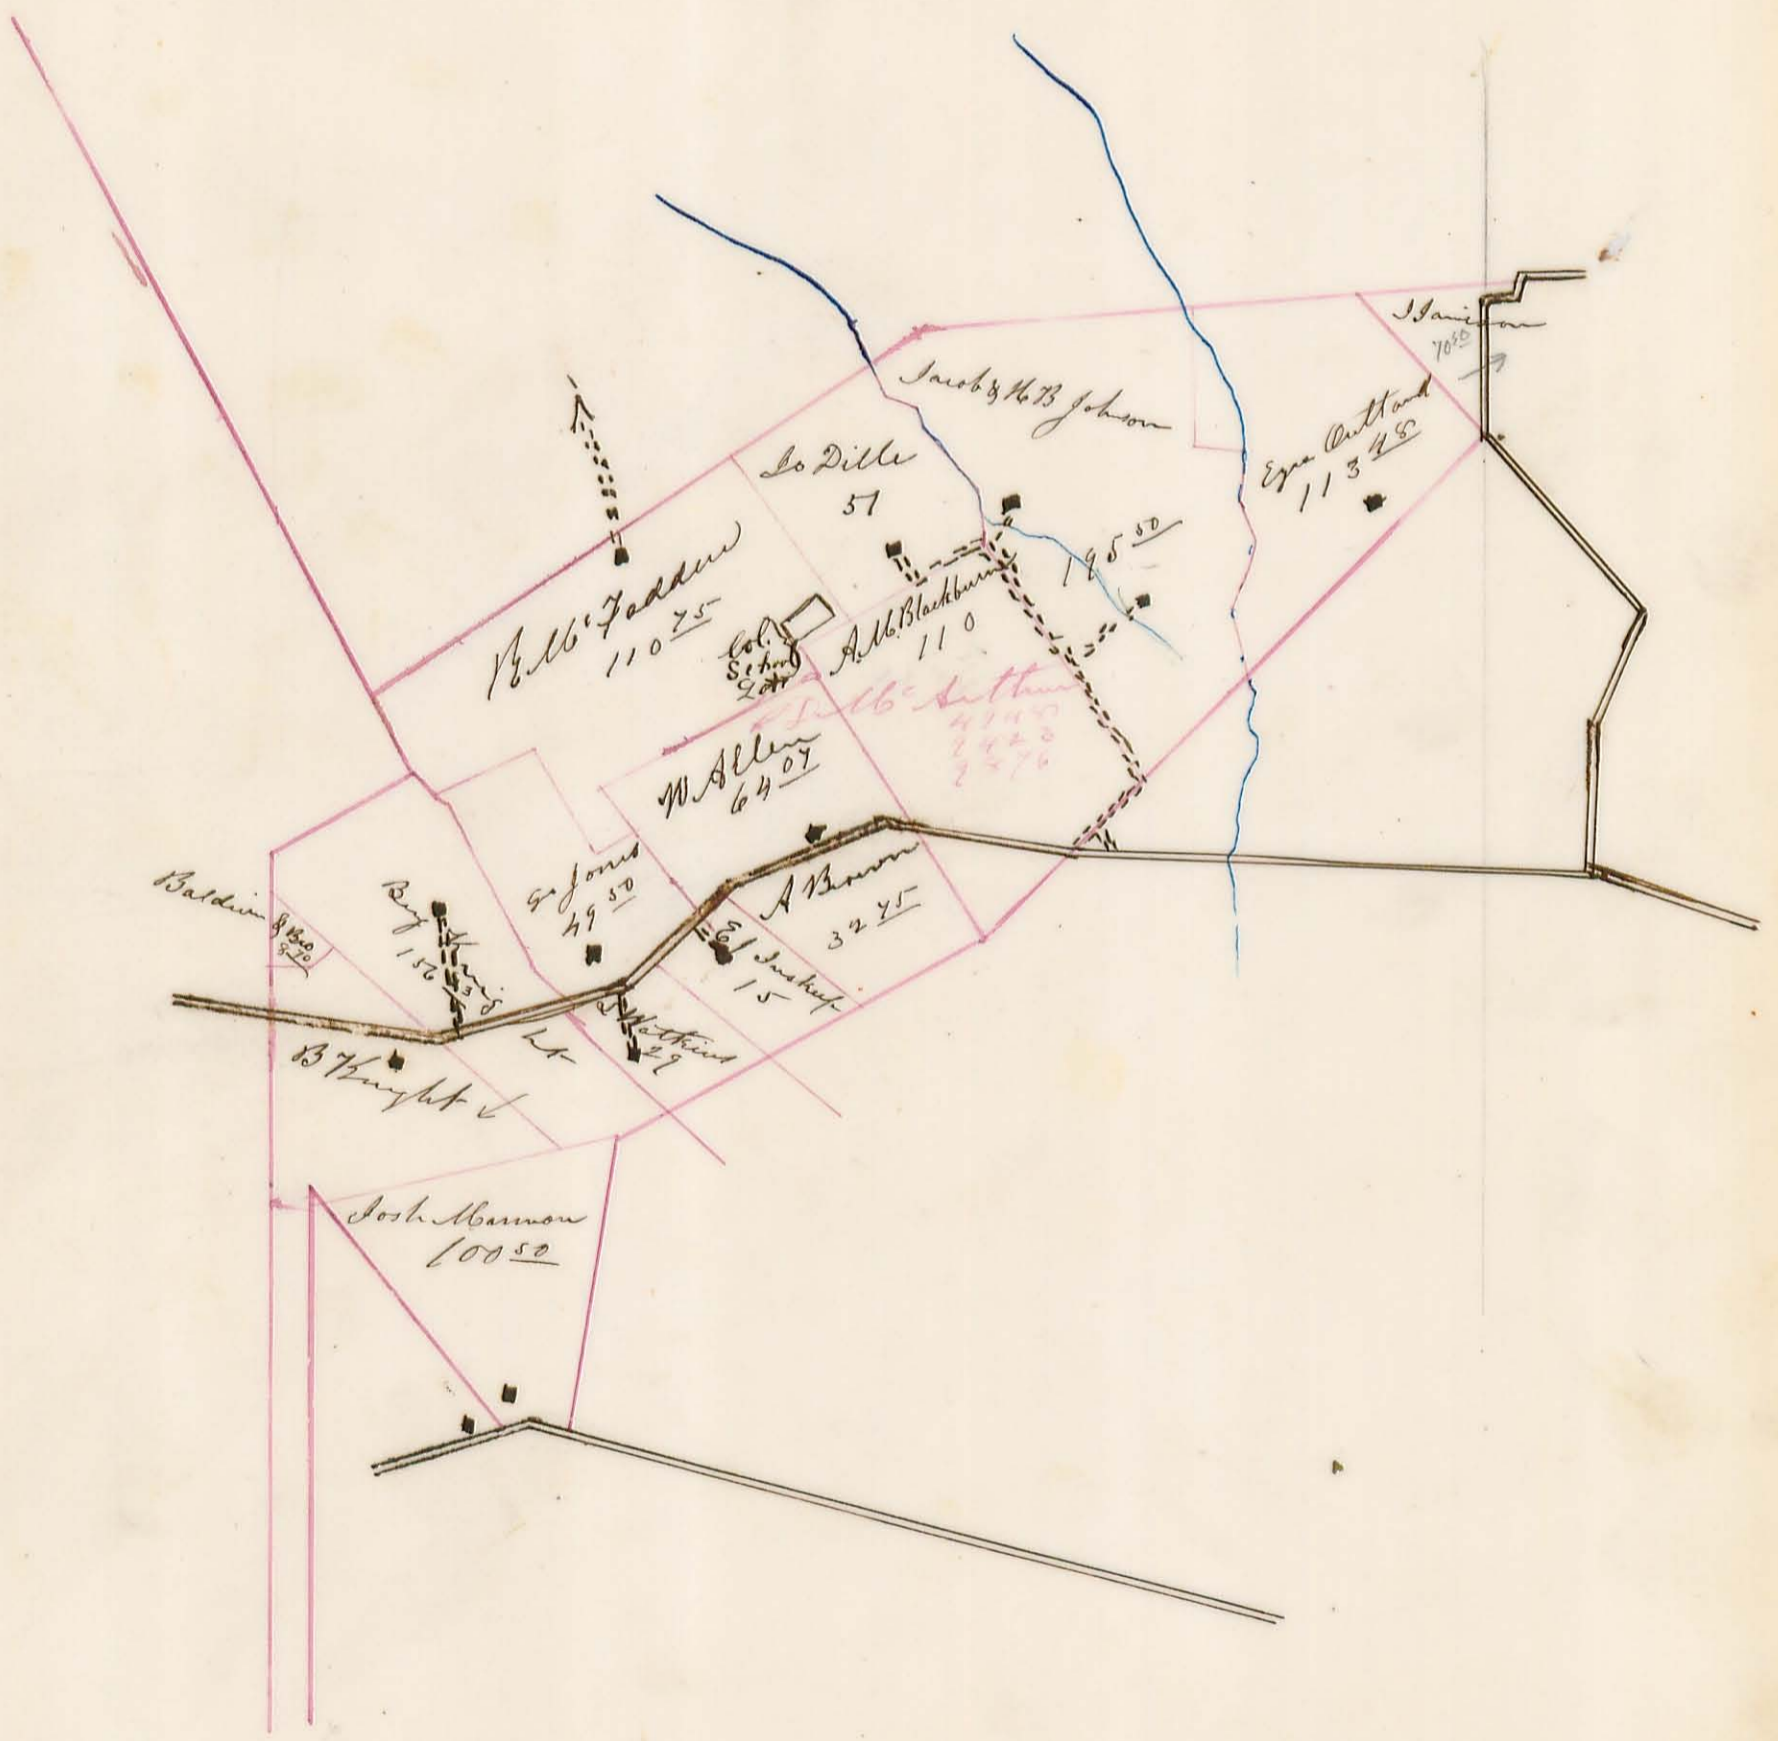




Thos Elliot
47 25


Job Lane
40

Jonathan Thomas
163 19

Robert McFadden
99 50

Bradford
31 36

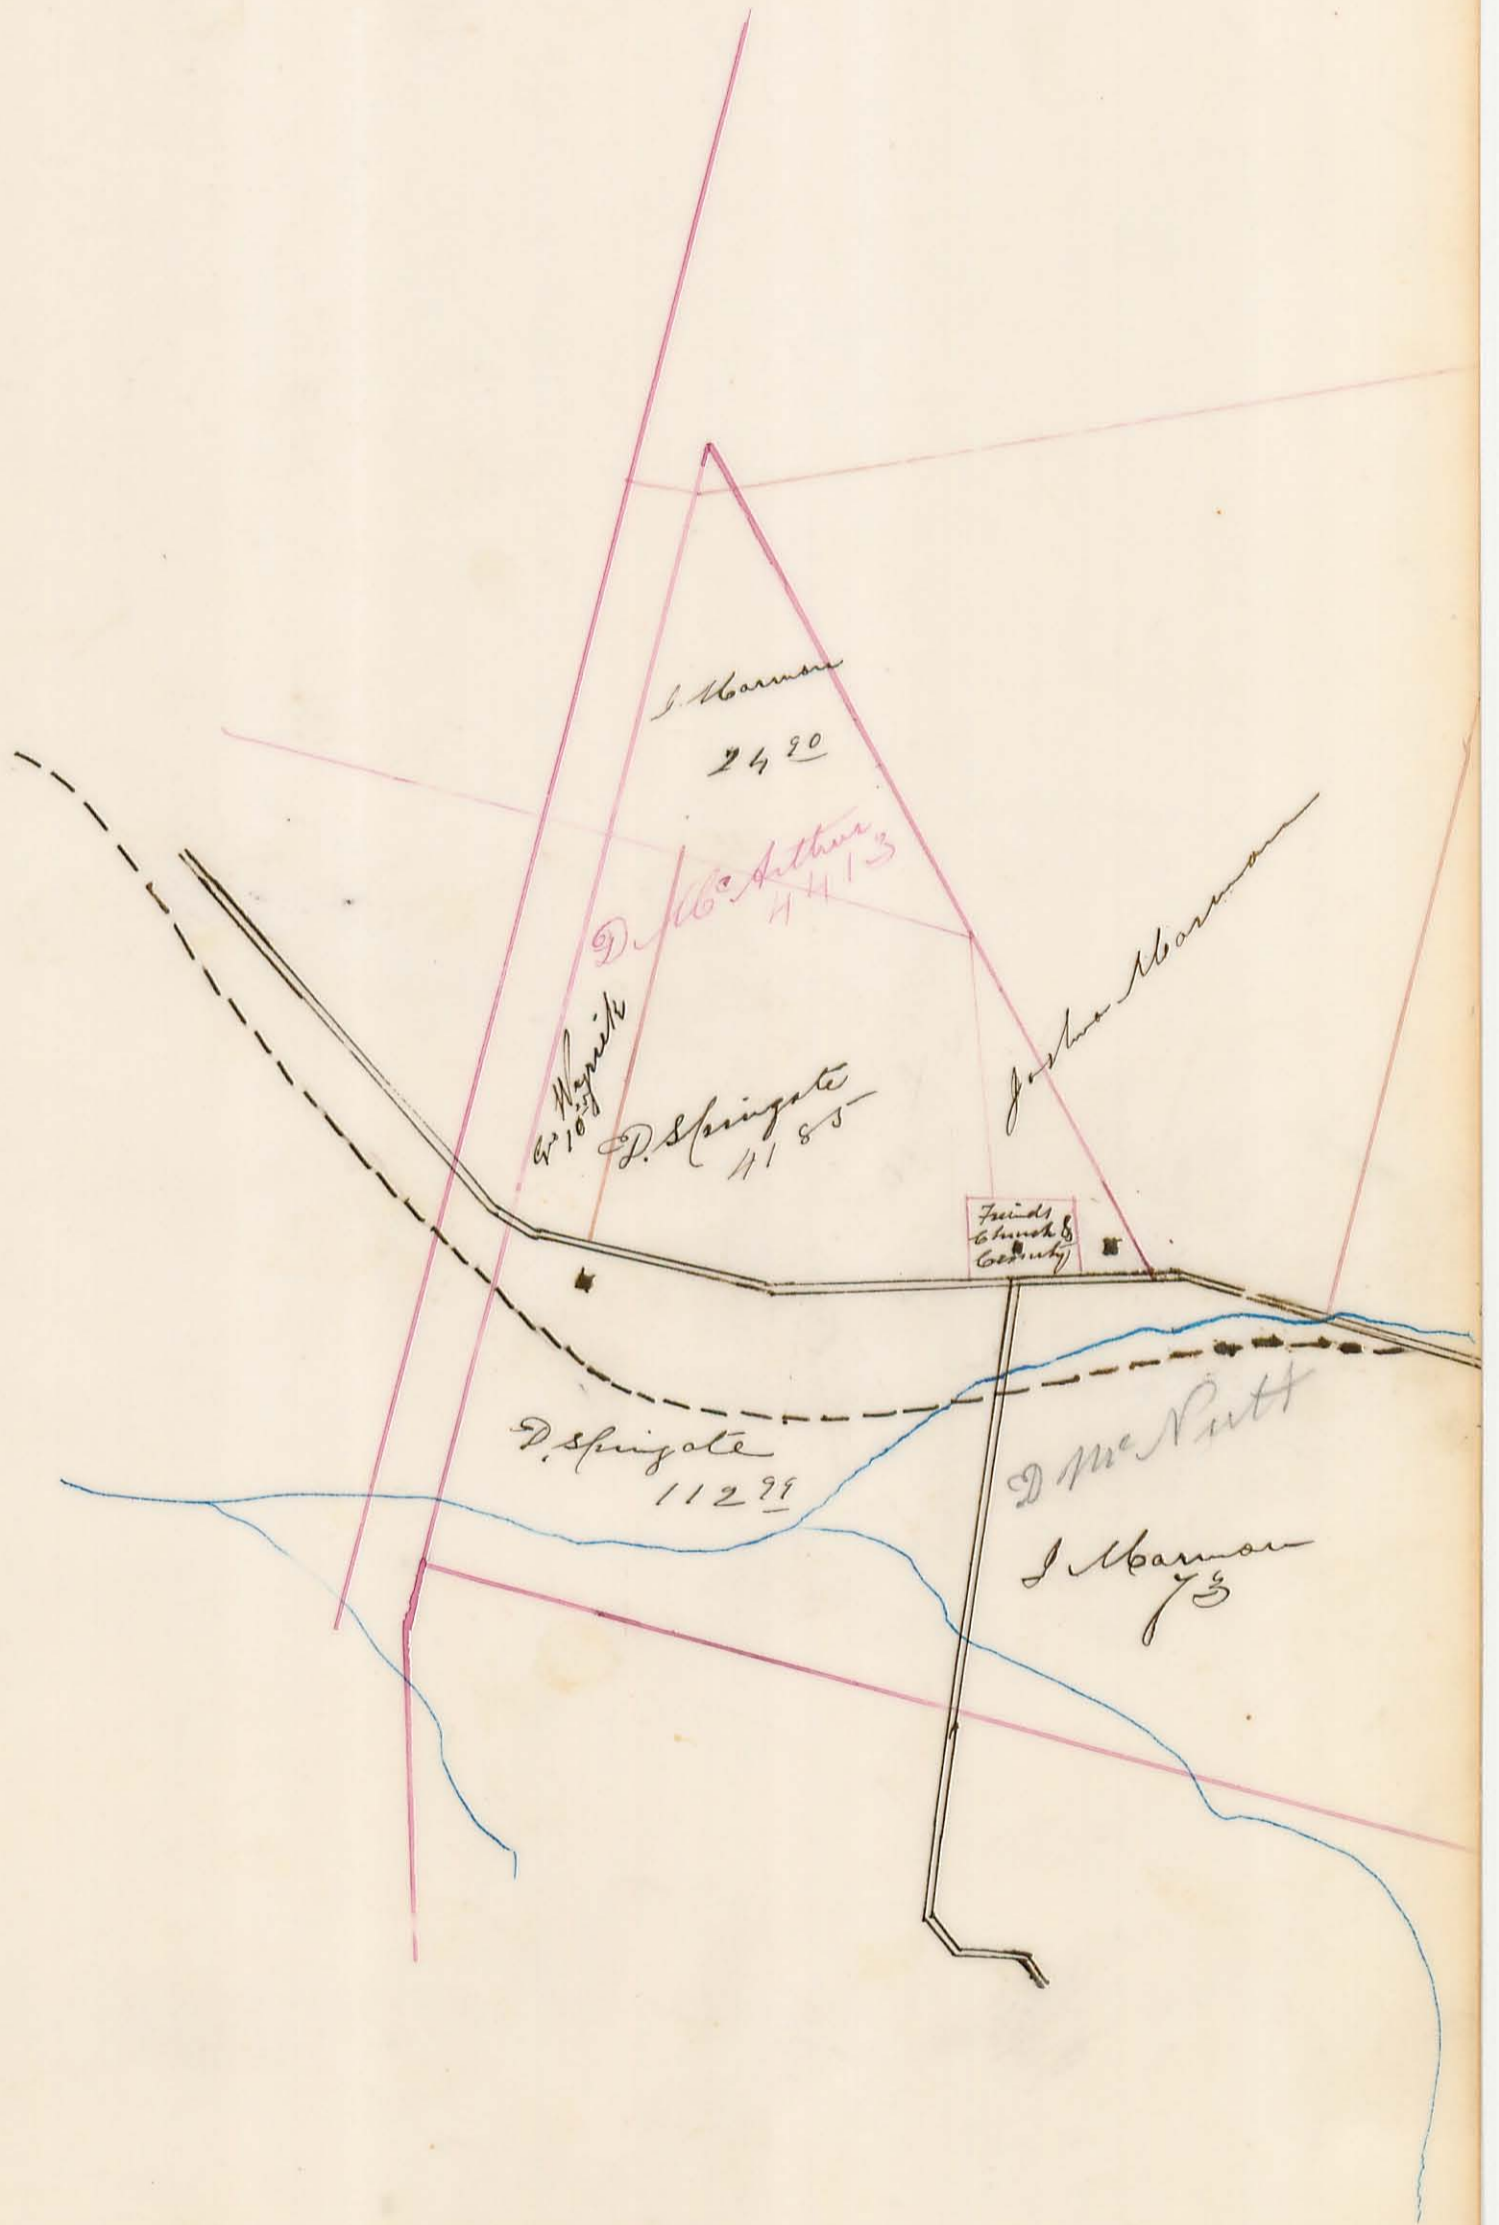

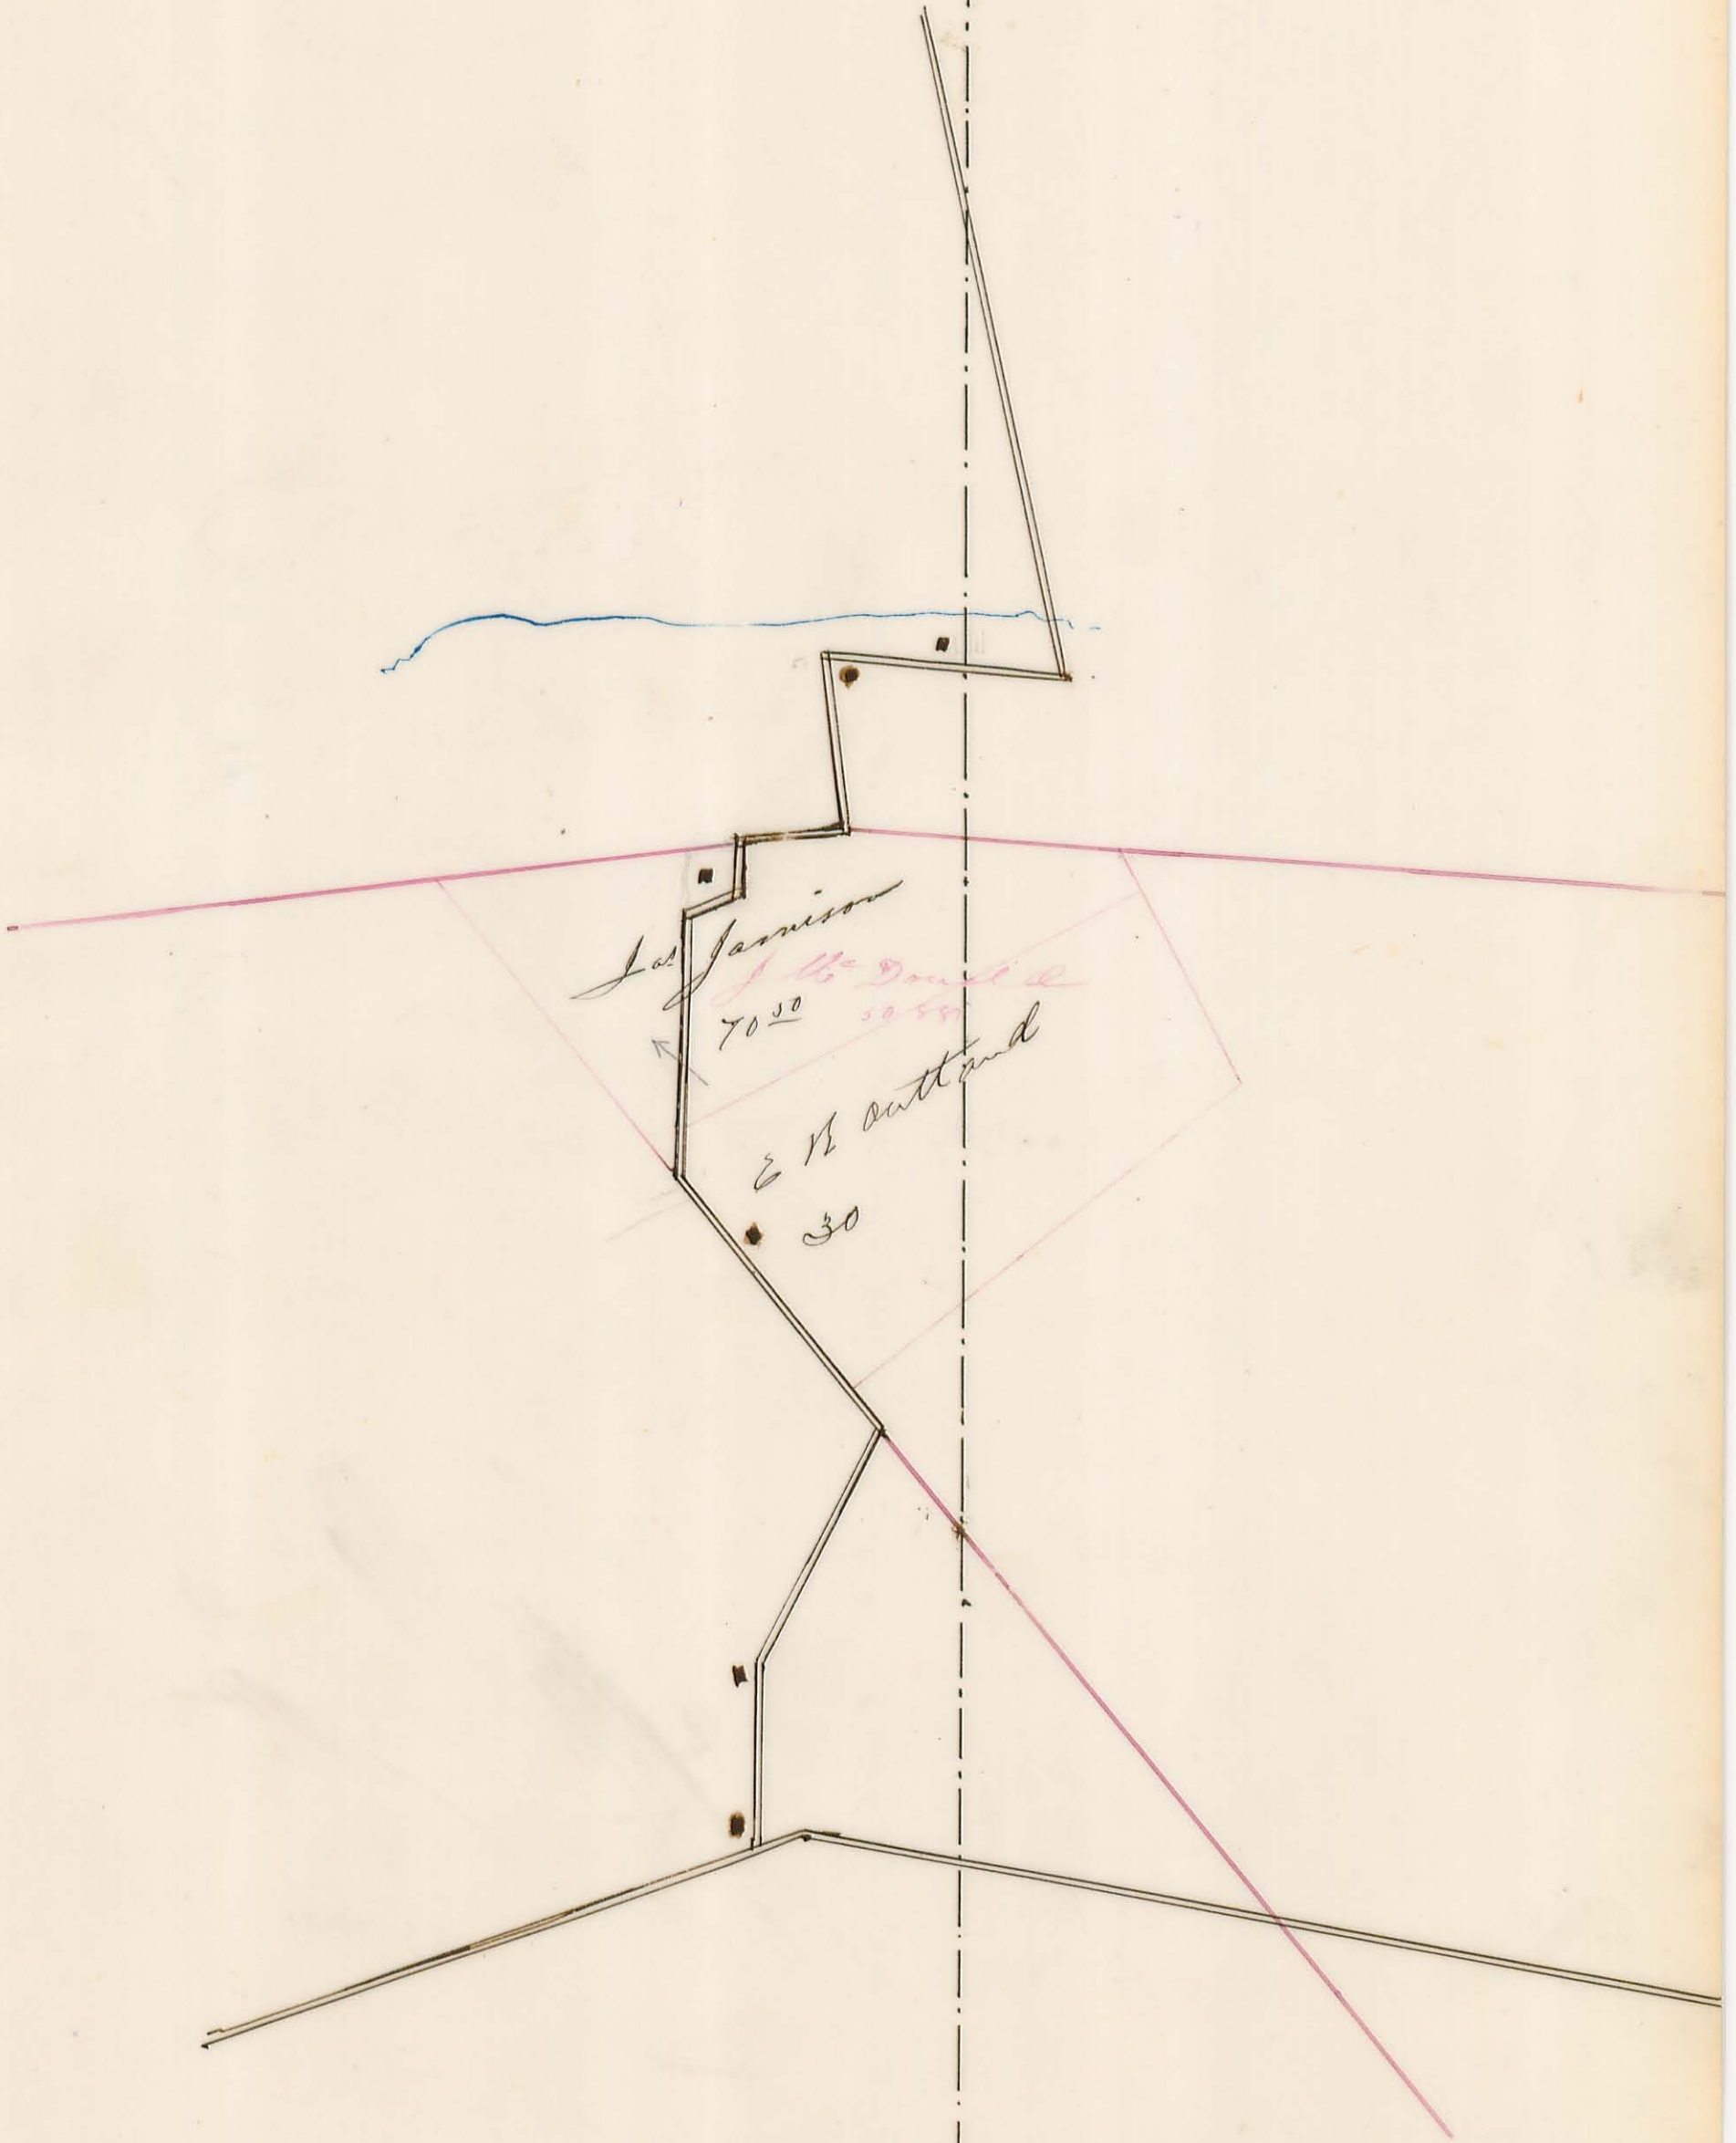

Jas Jamison


7050


J. W. Donald

5050


2 1/2 outland

30

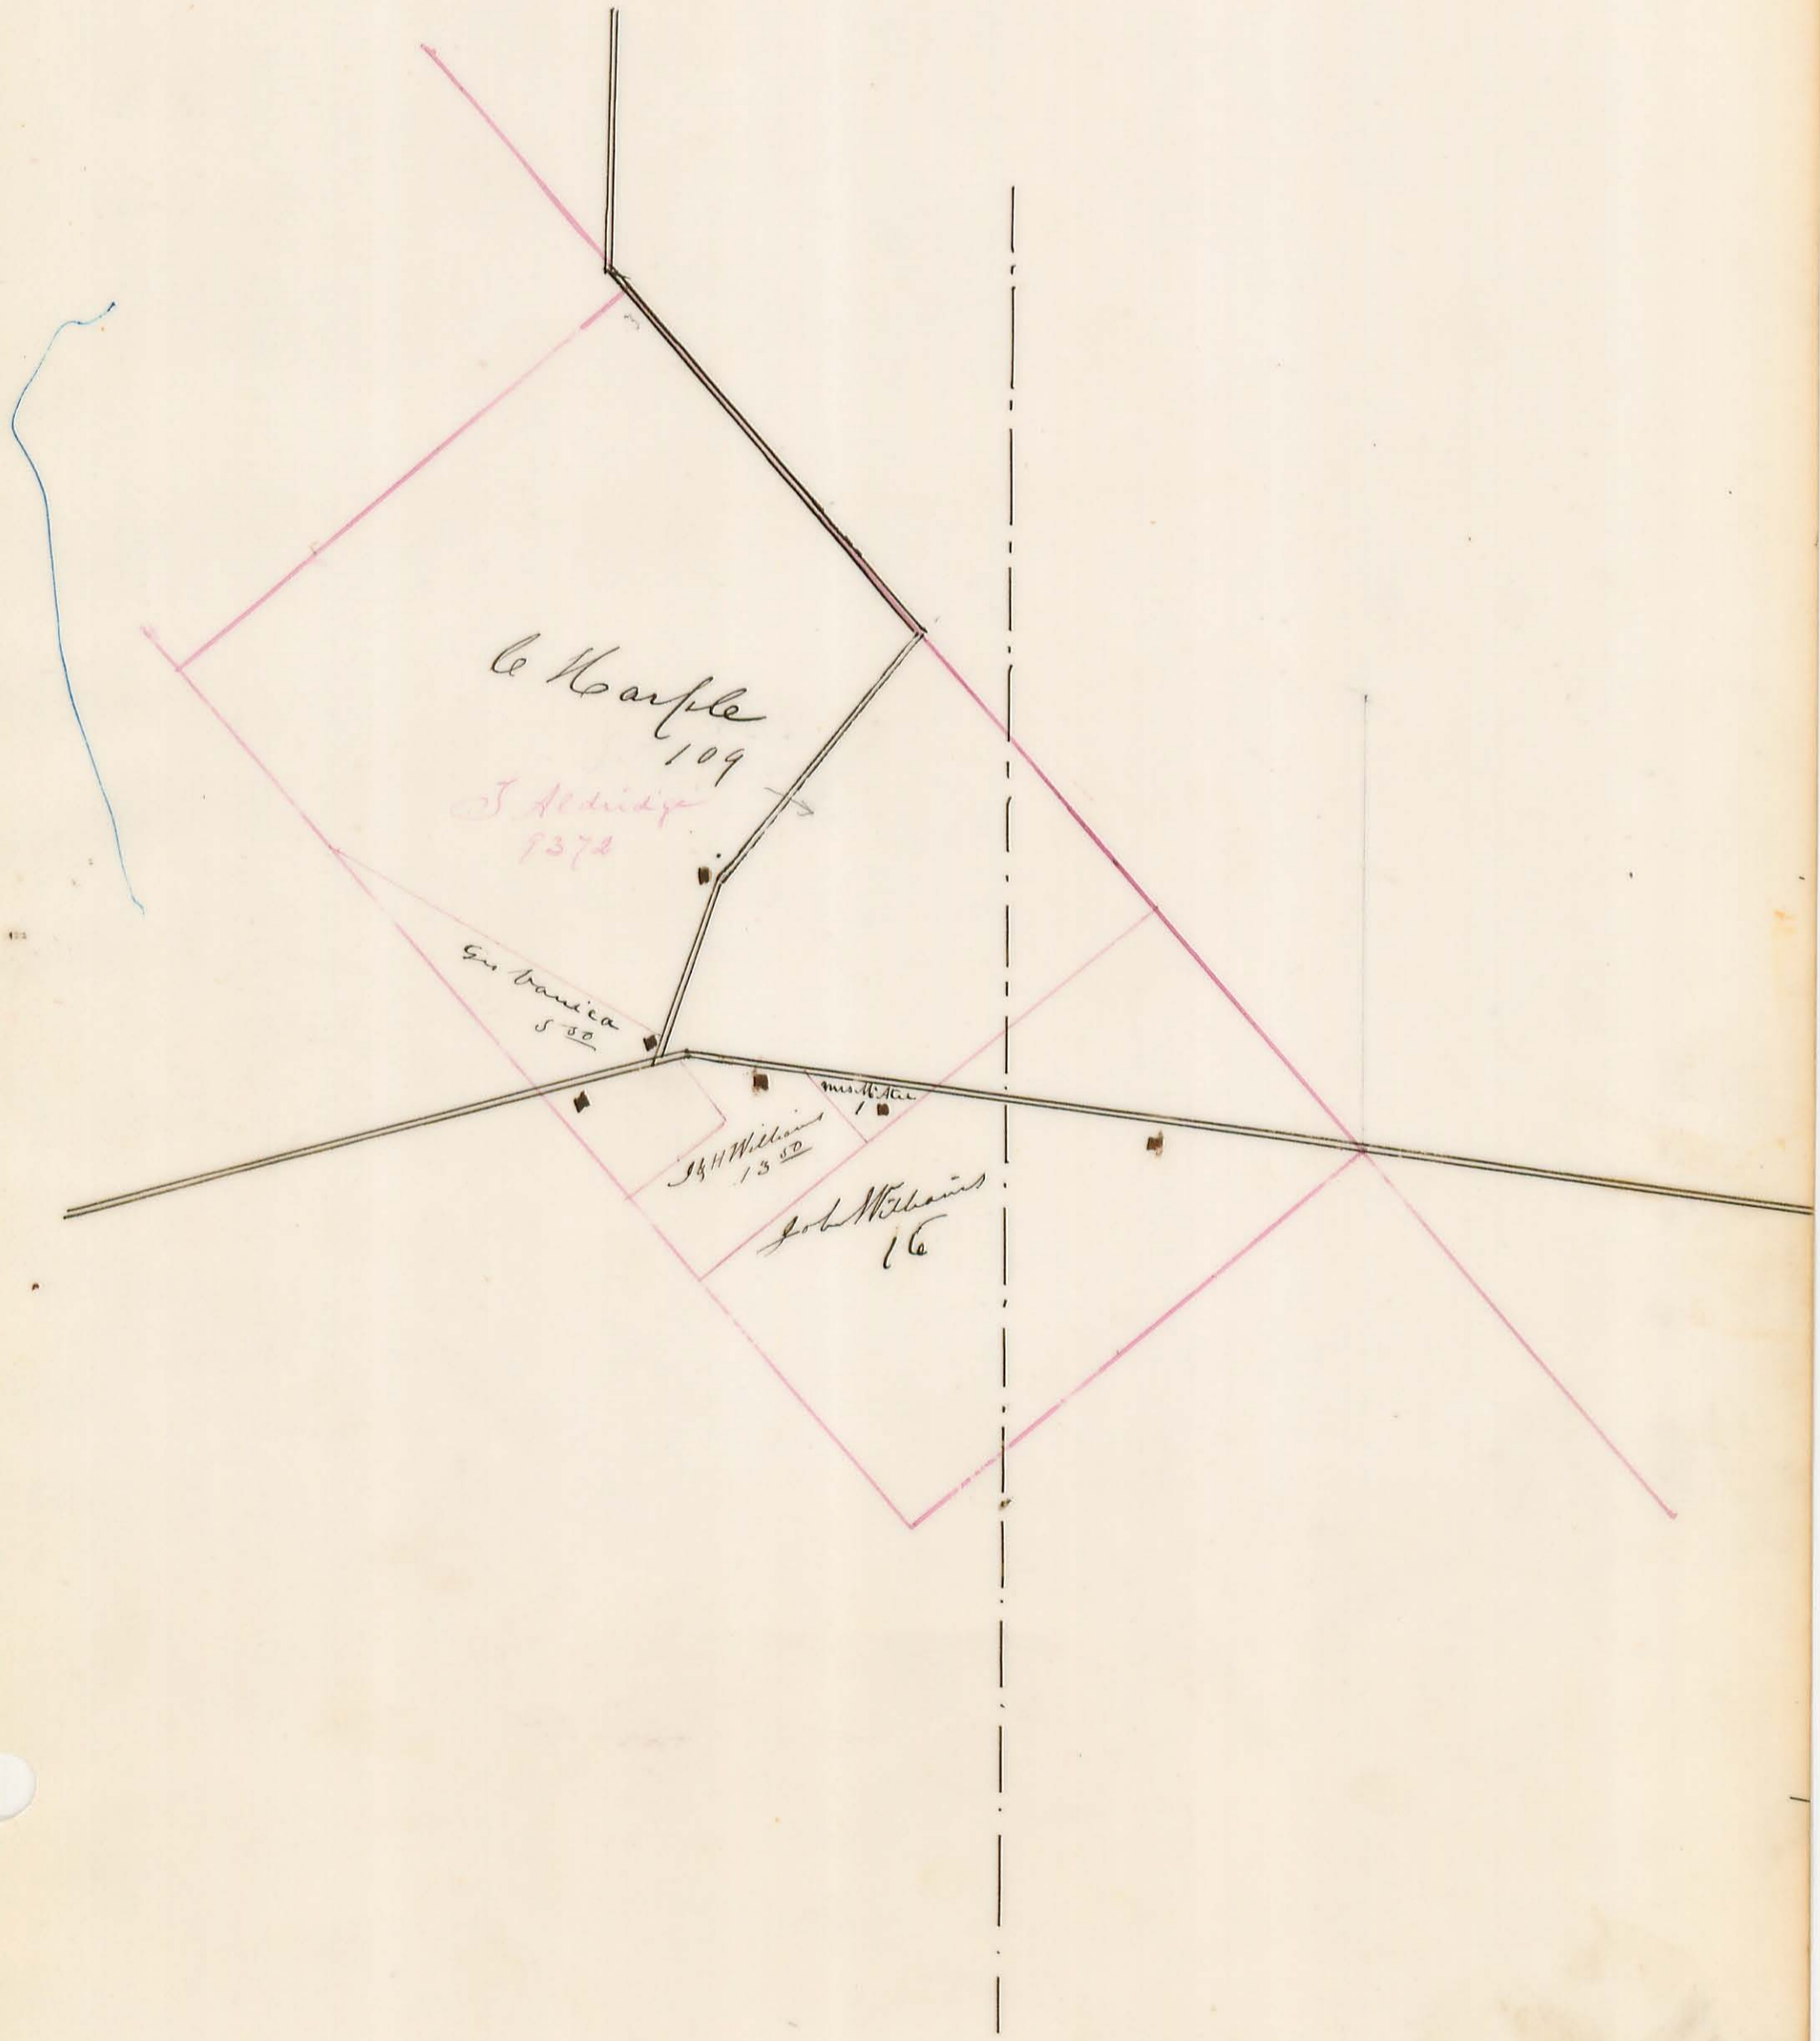

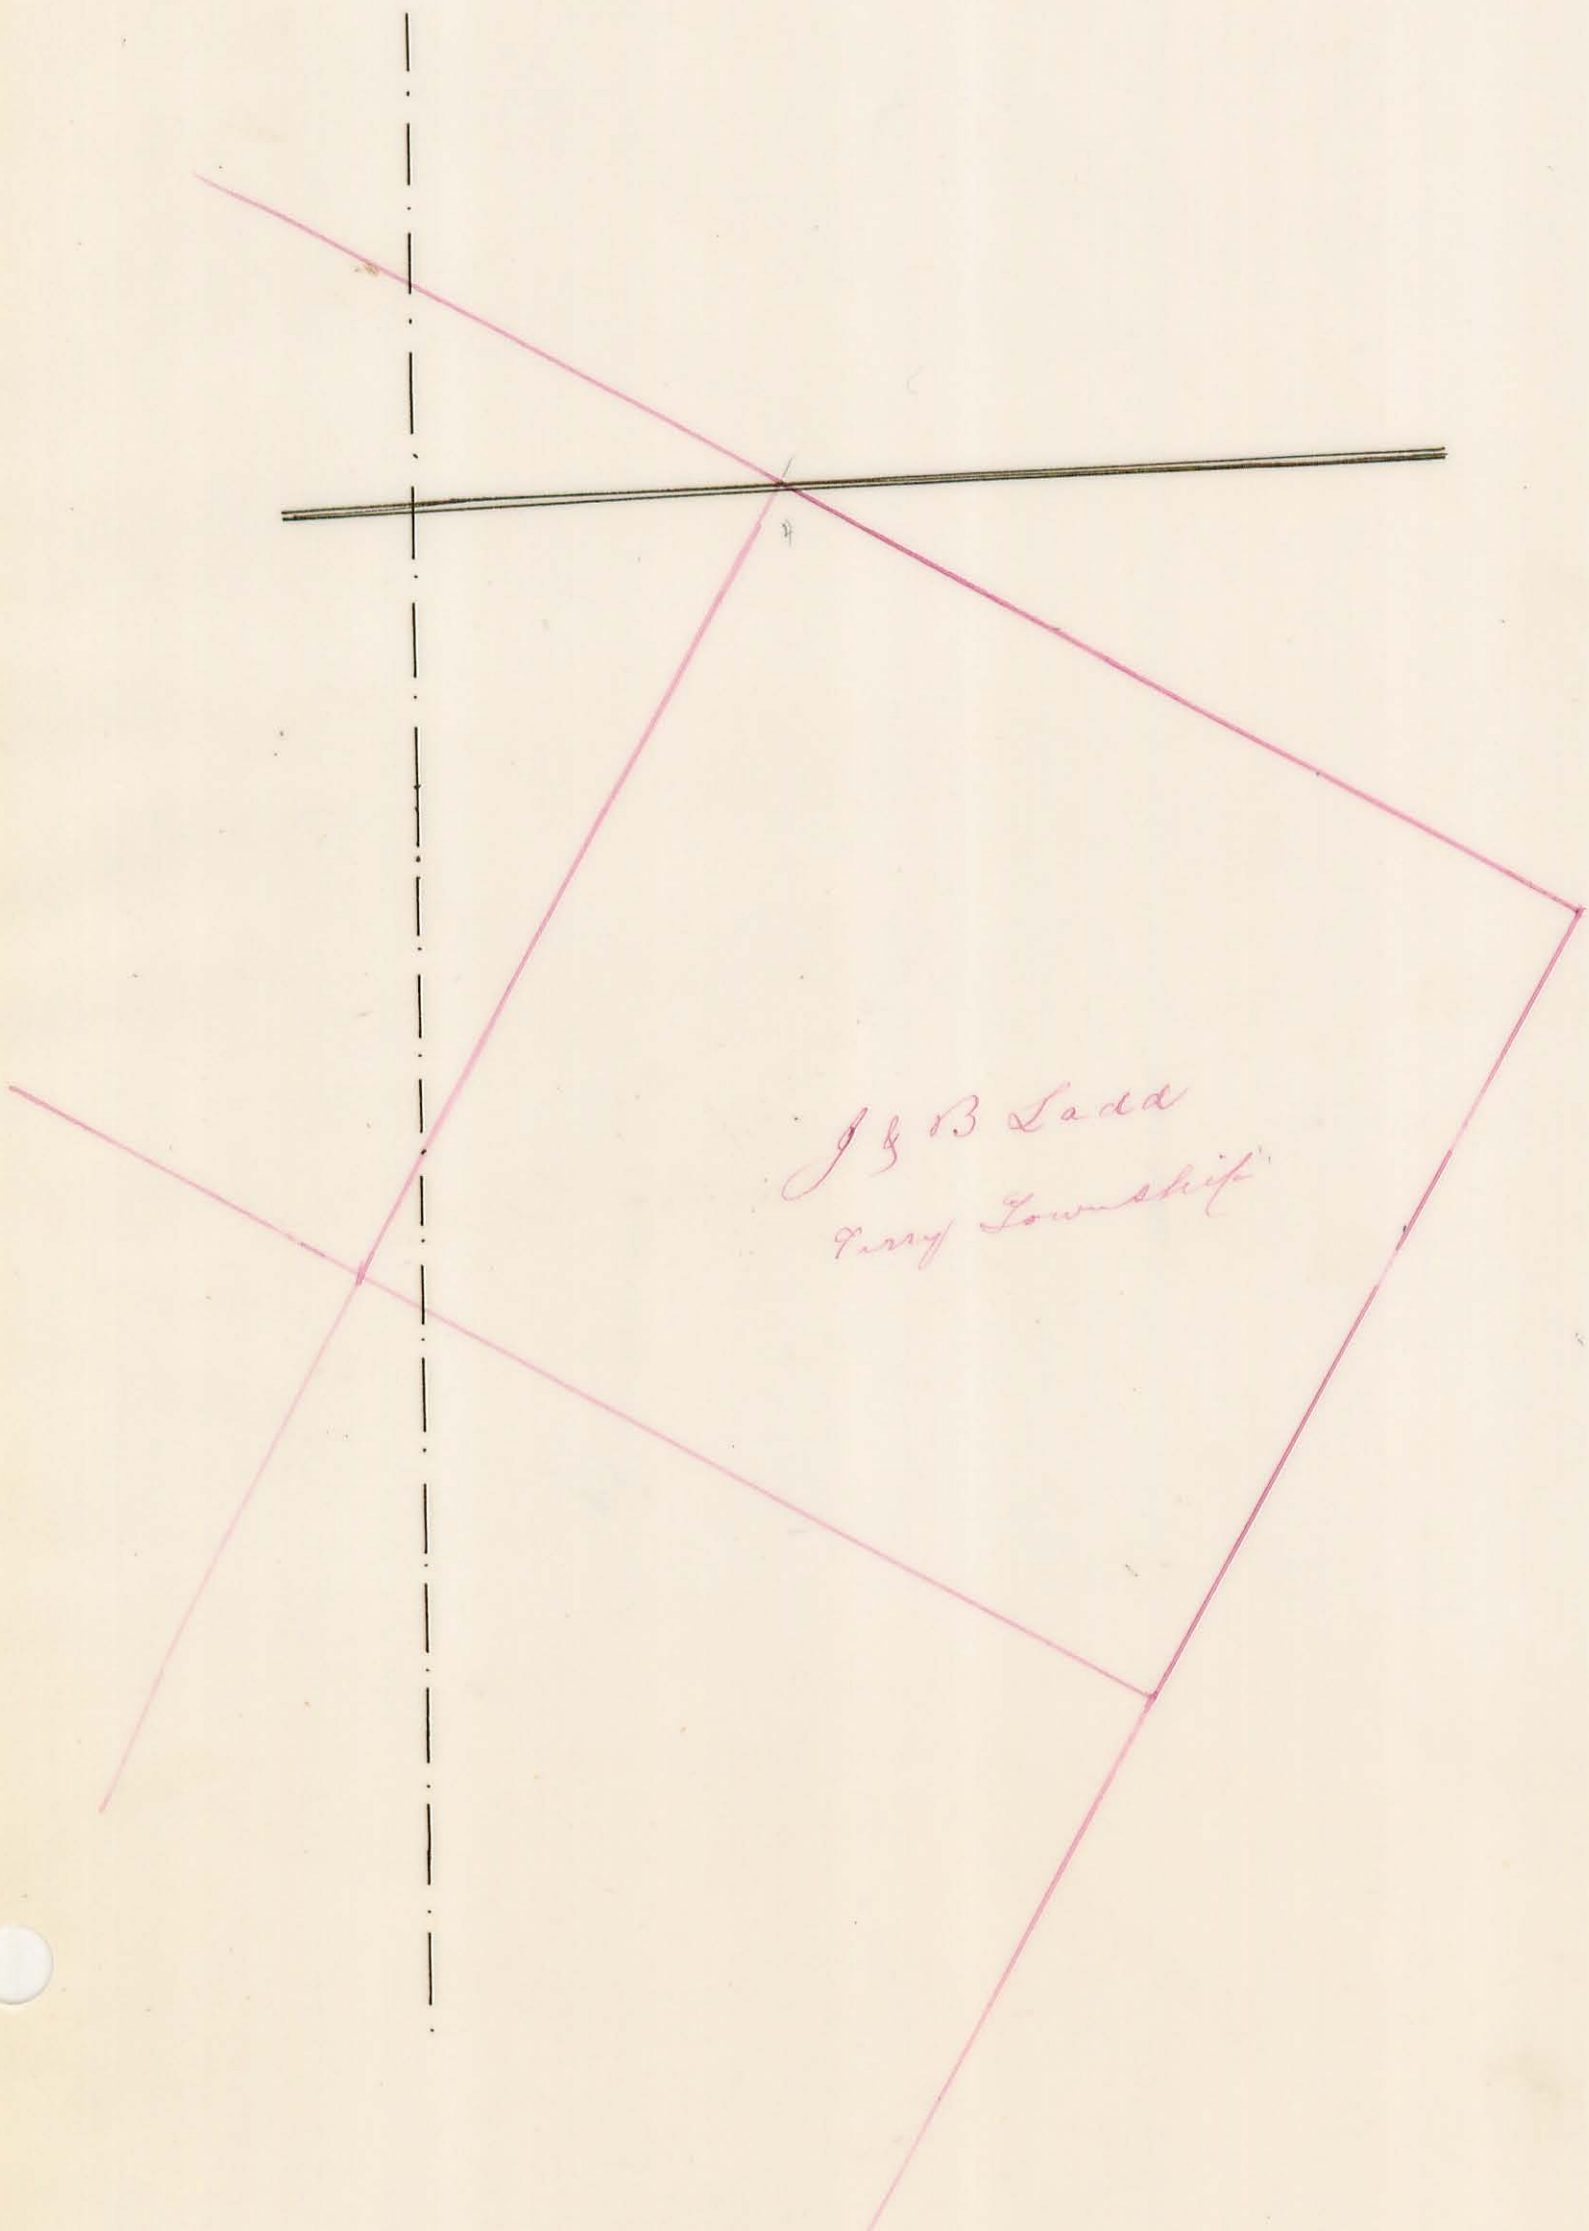

J B Ladd
Perry Township

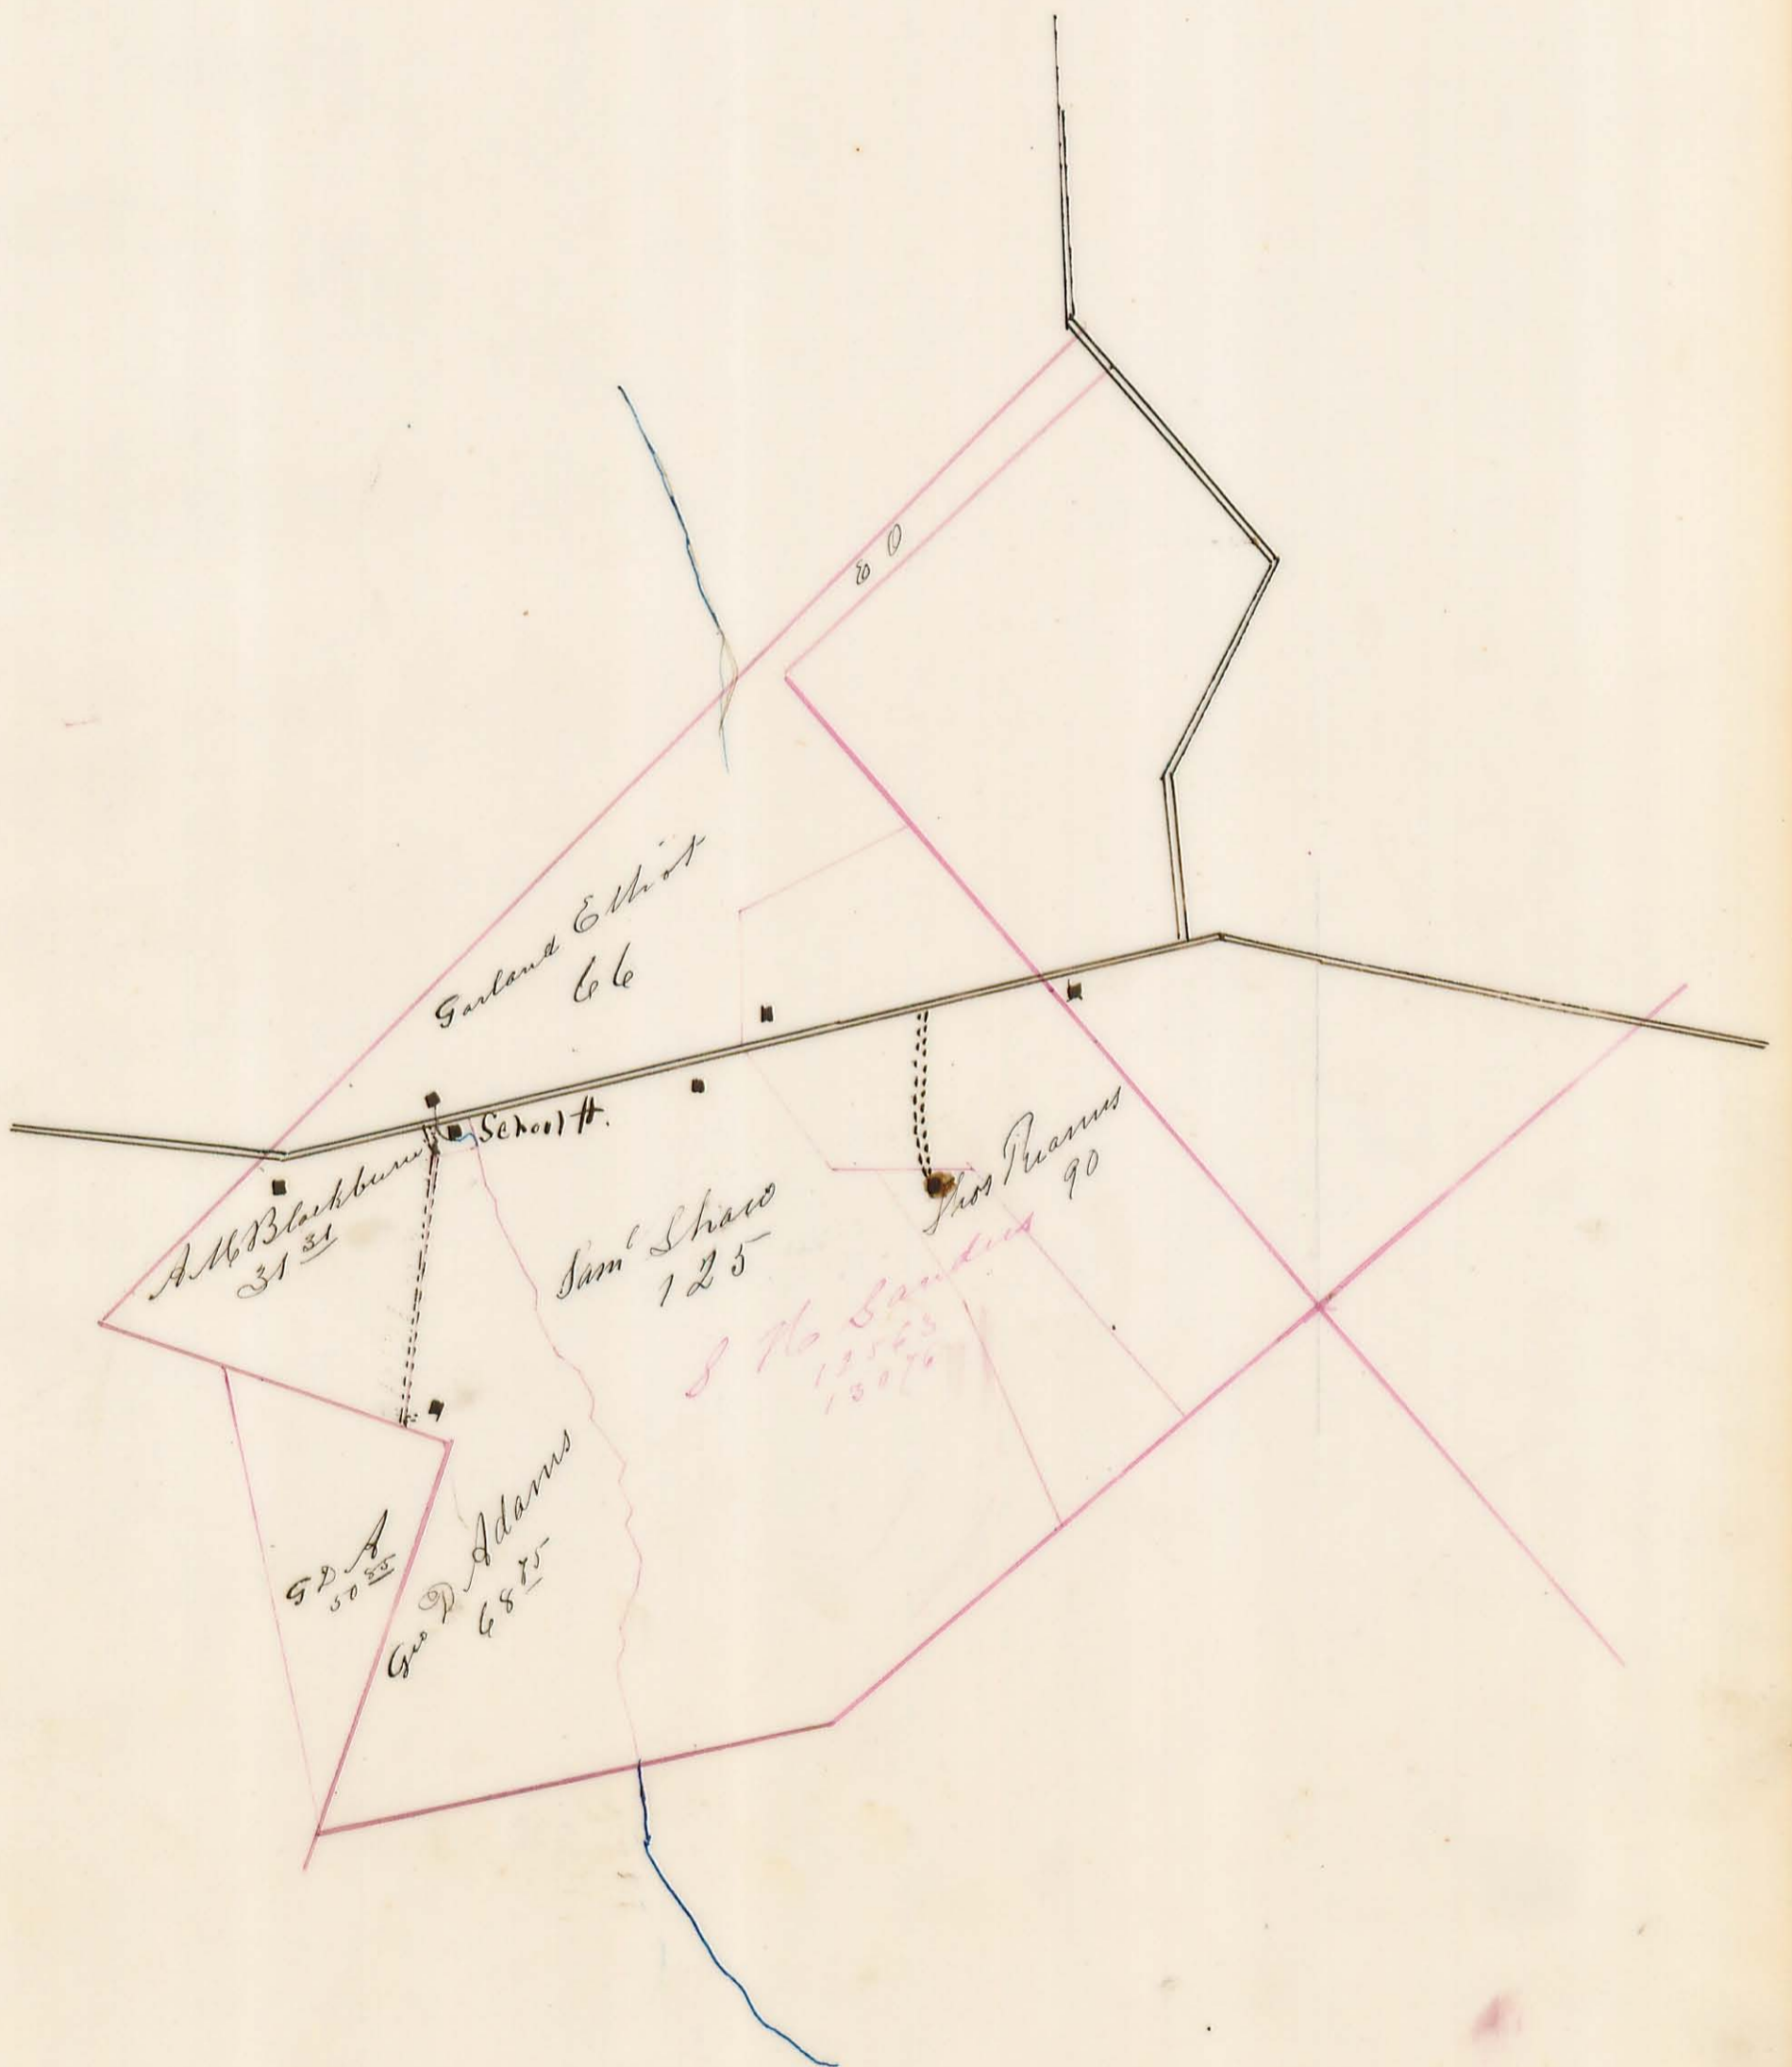

Garland Elliott
66

Alb Blackburn
31 31

School #.


Sam^e Shaw
125

Mrs Peaslee
90

8 No Sanders
12563
13076

50 A
50 50

Geo P Adams
68 75

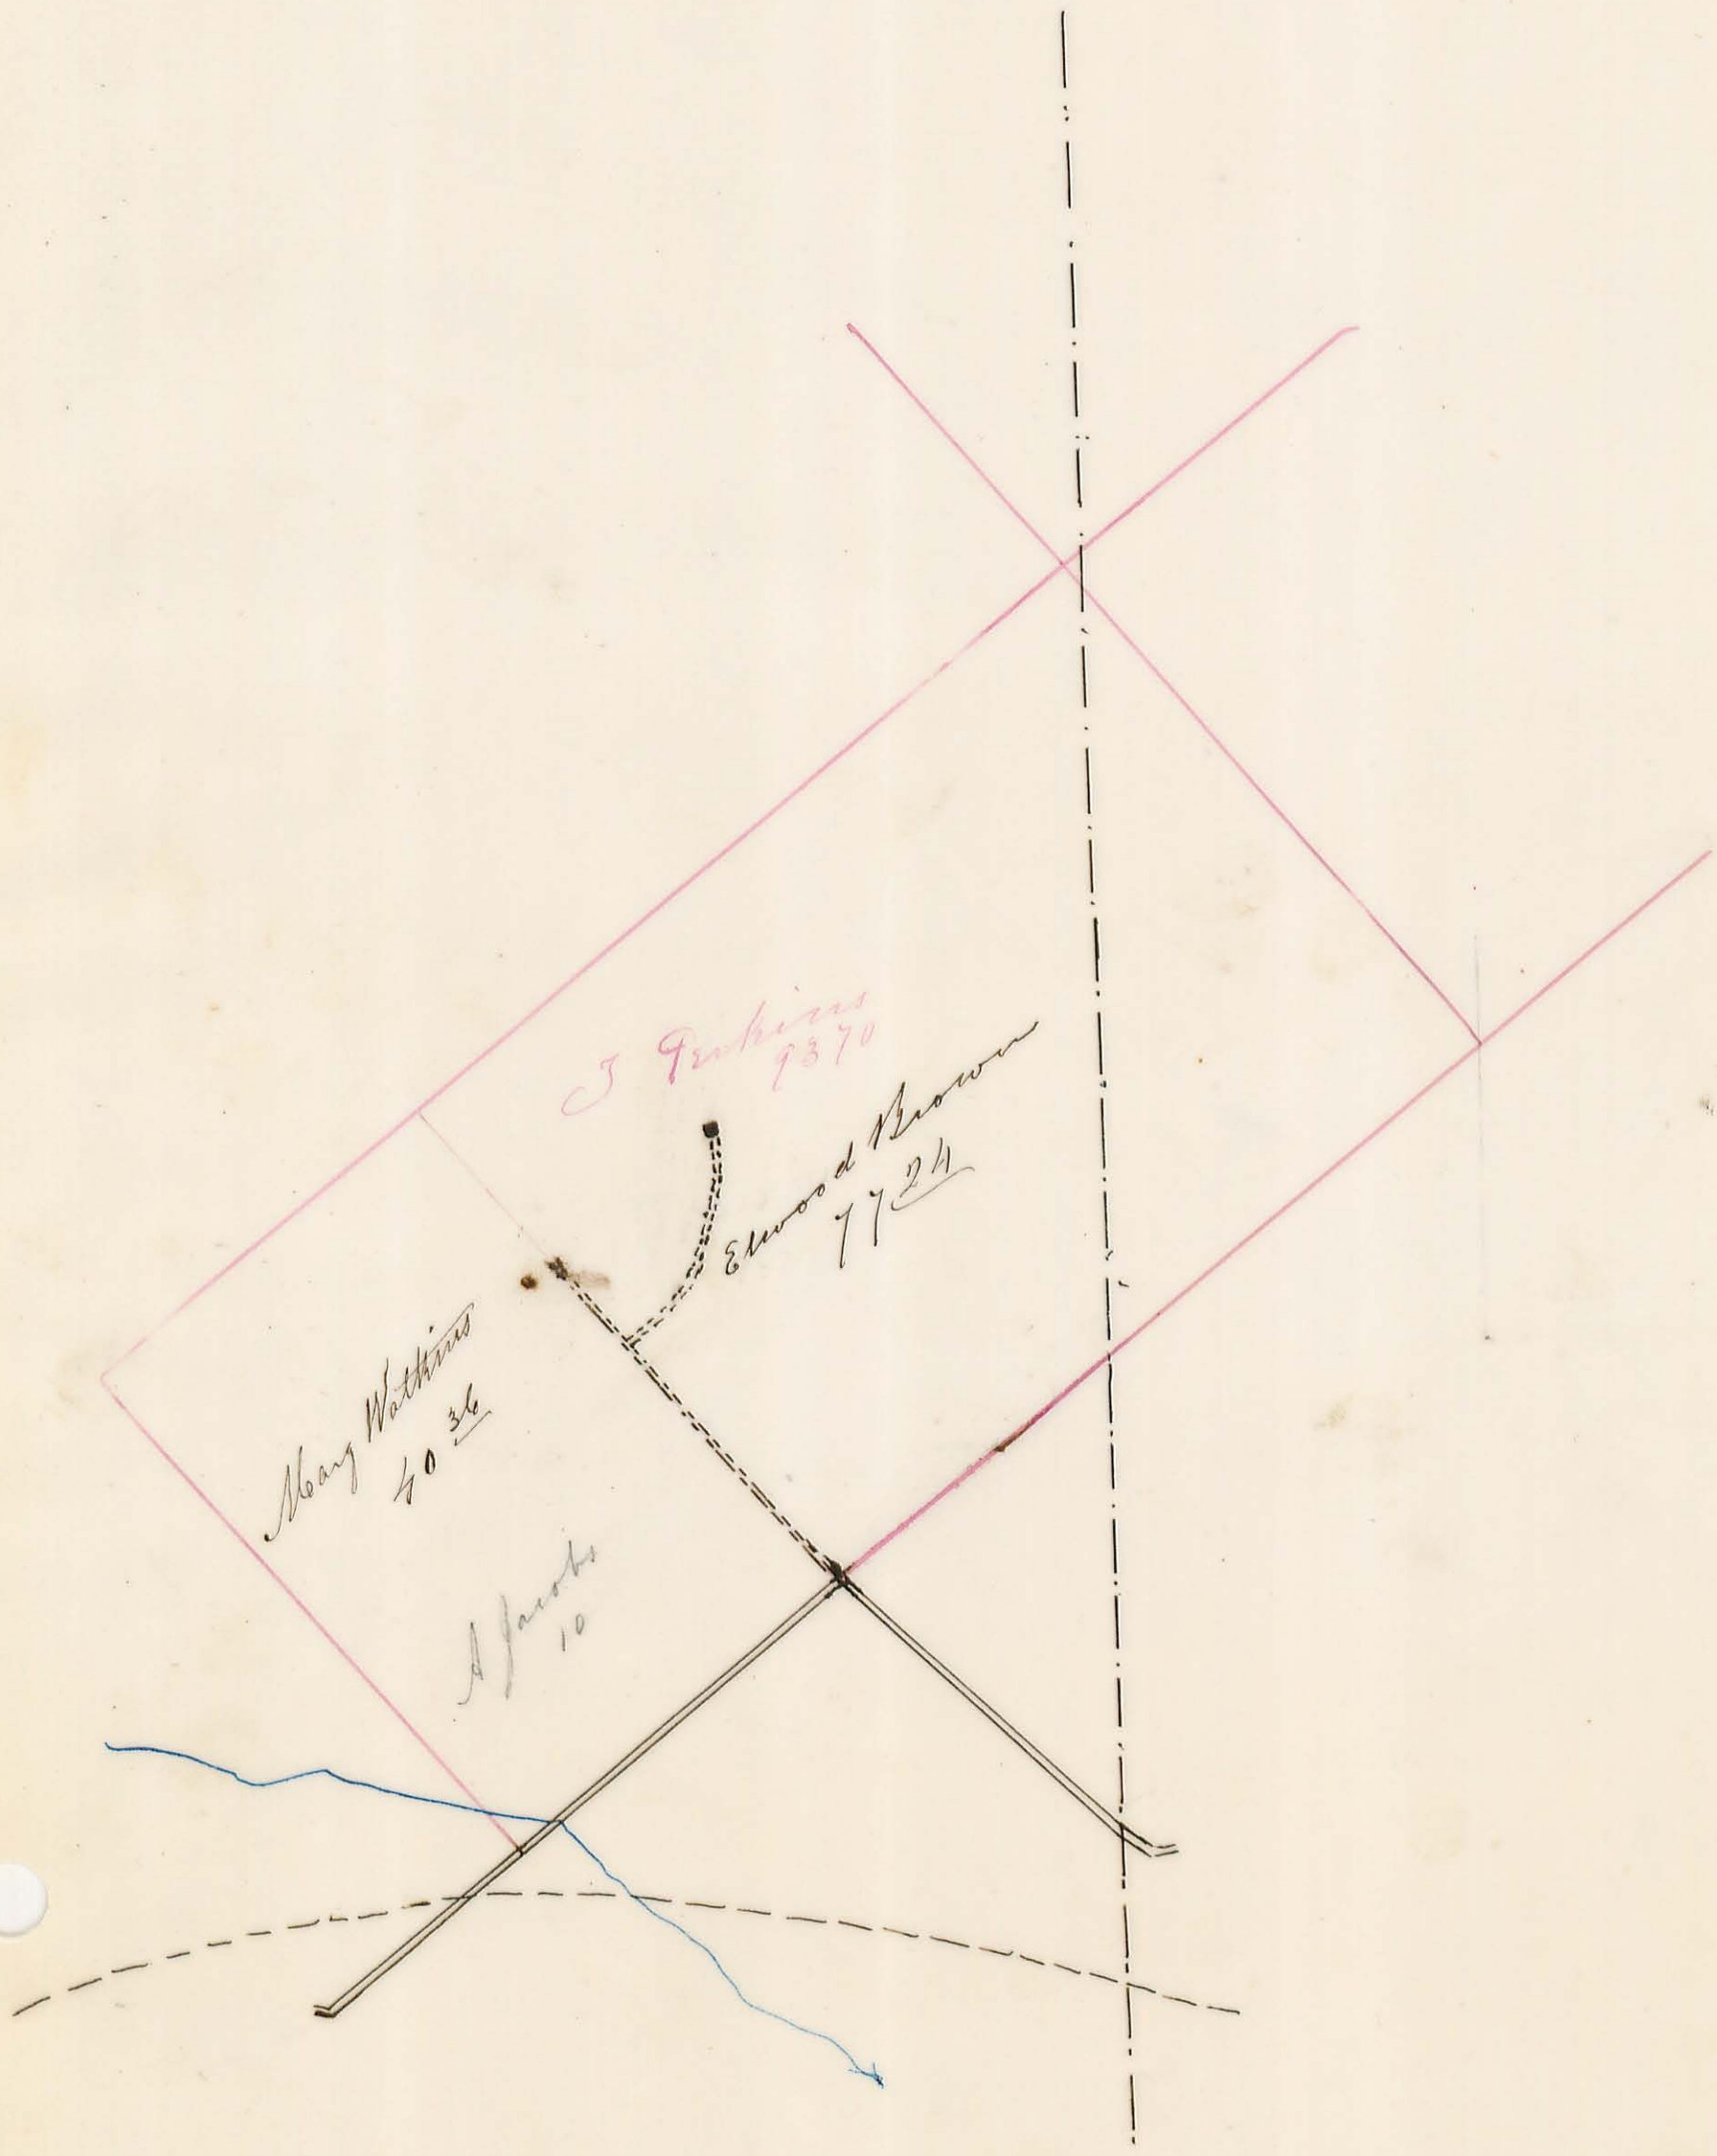


Mary Watkins
40 36


A Jacobs
10


J Perkins
93 70


Edward Brown
77 24

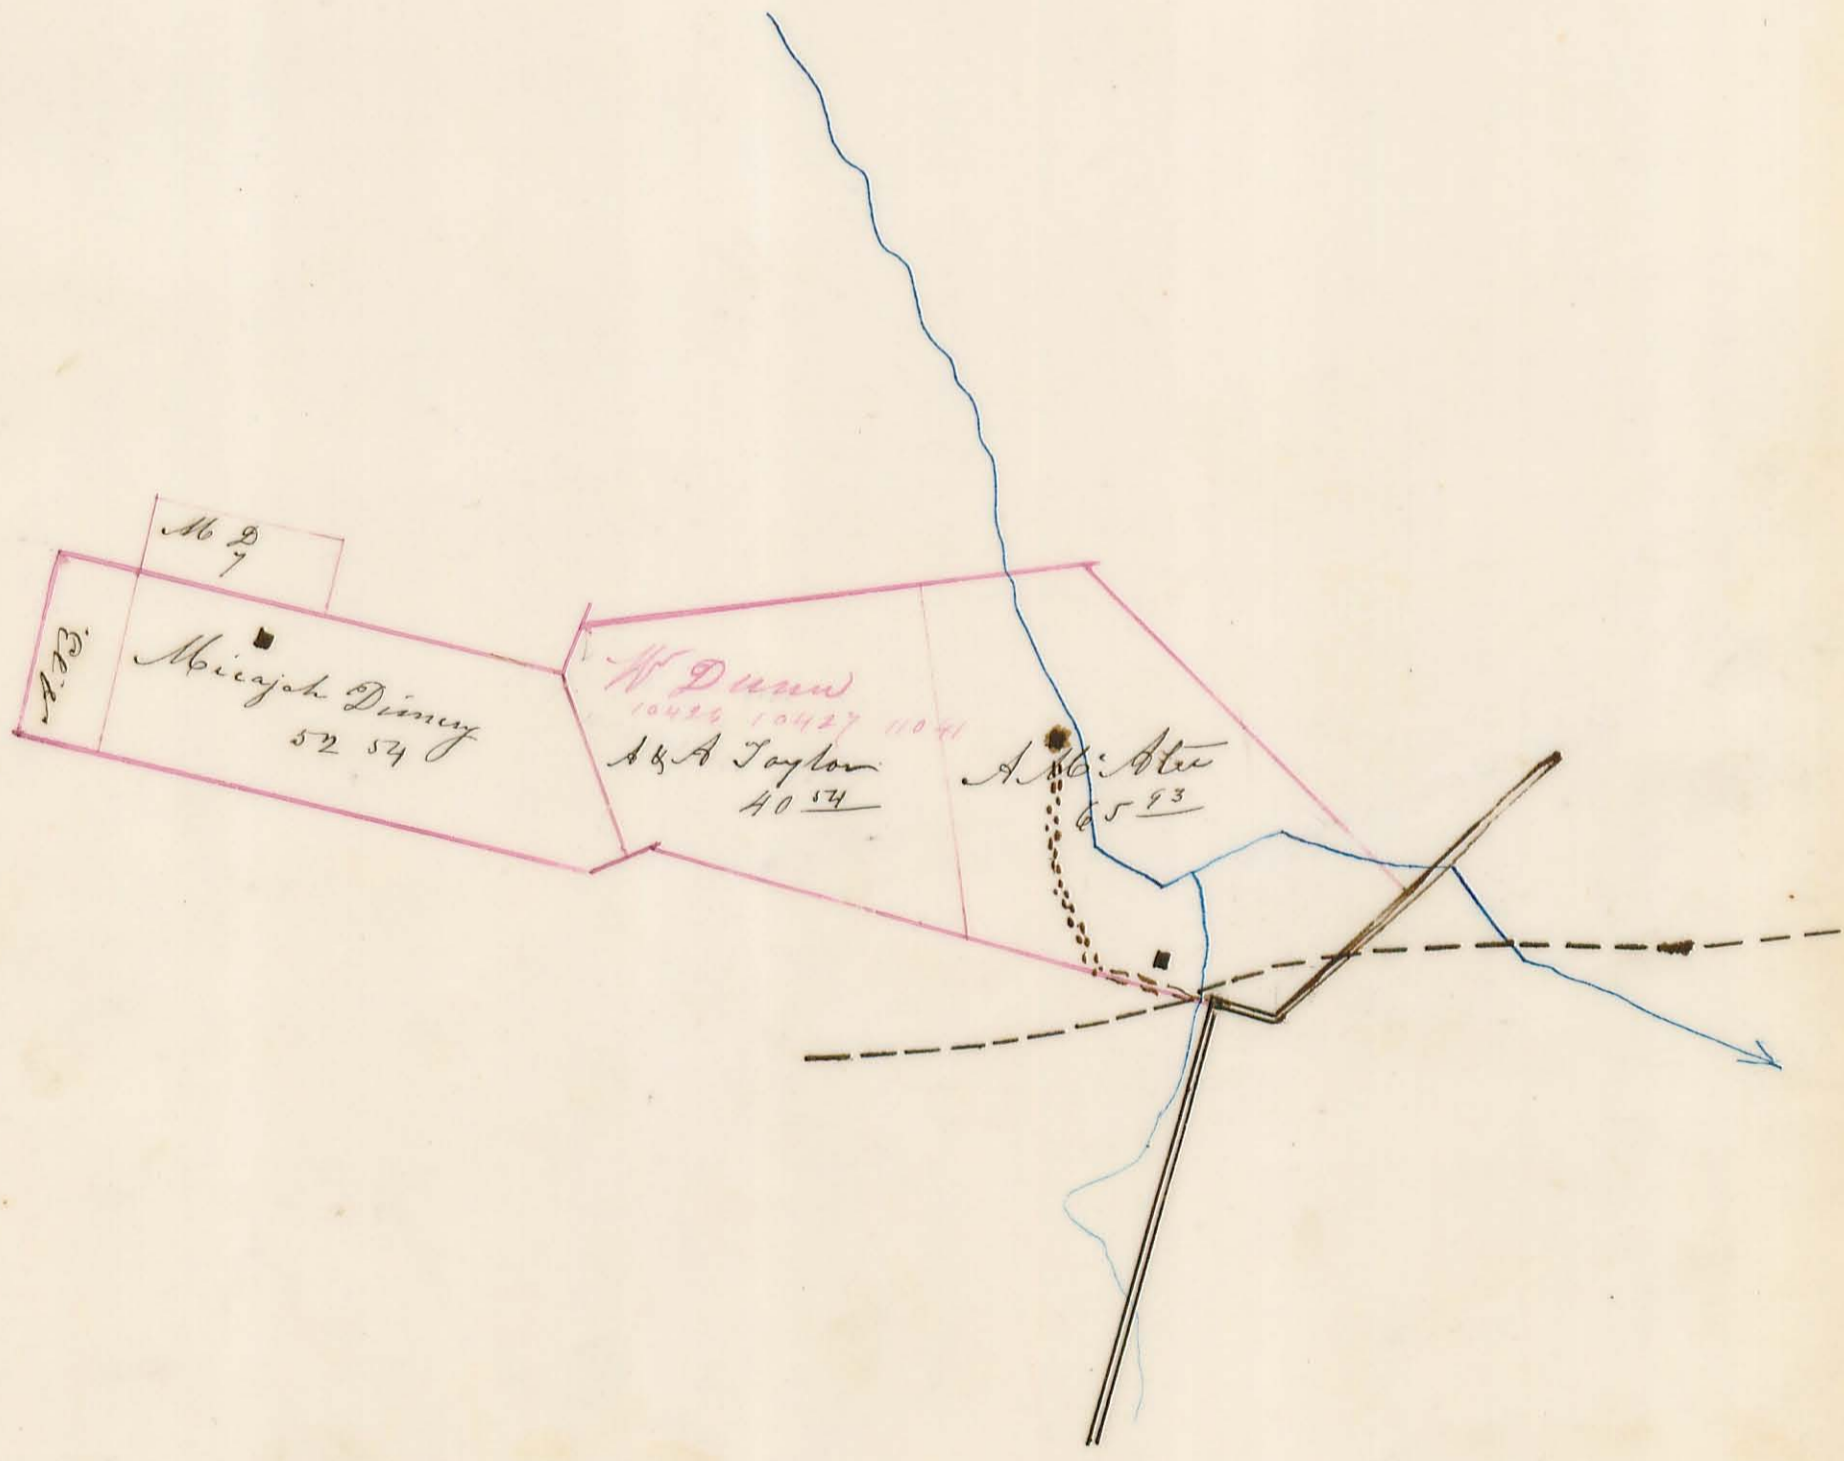



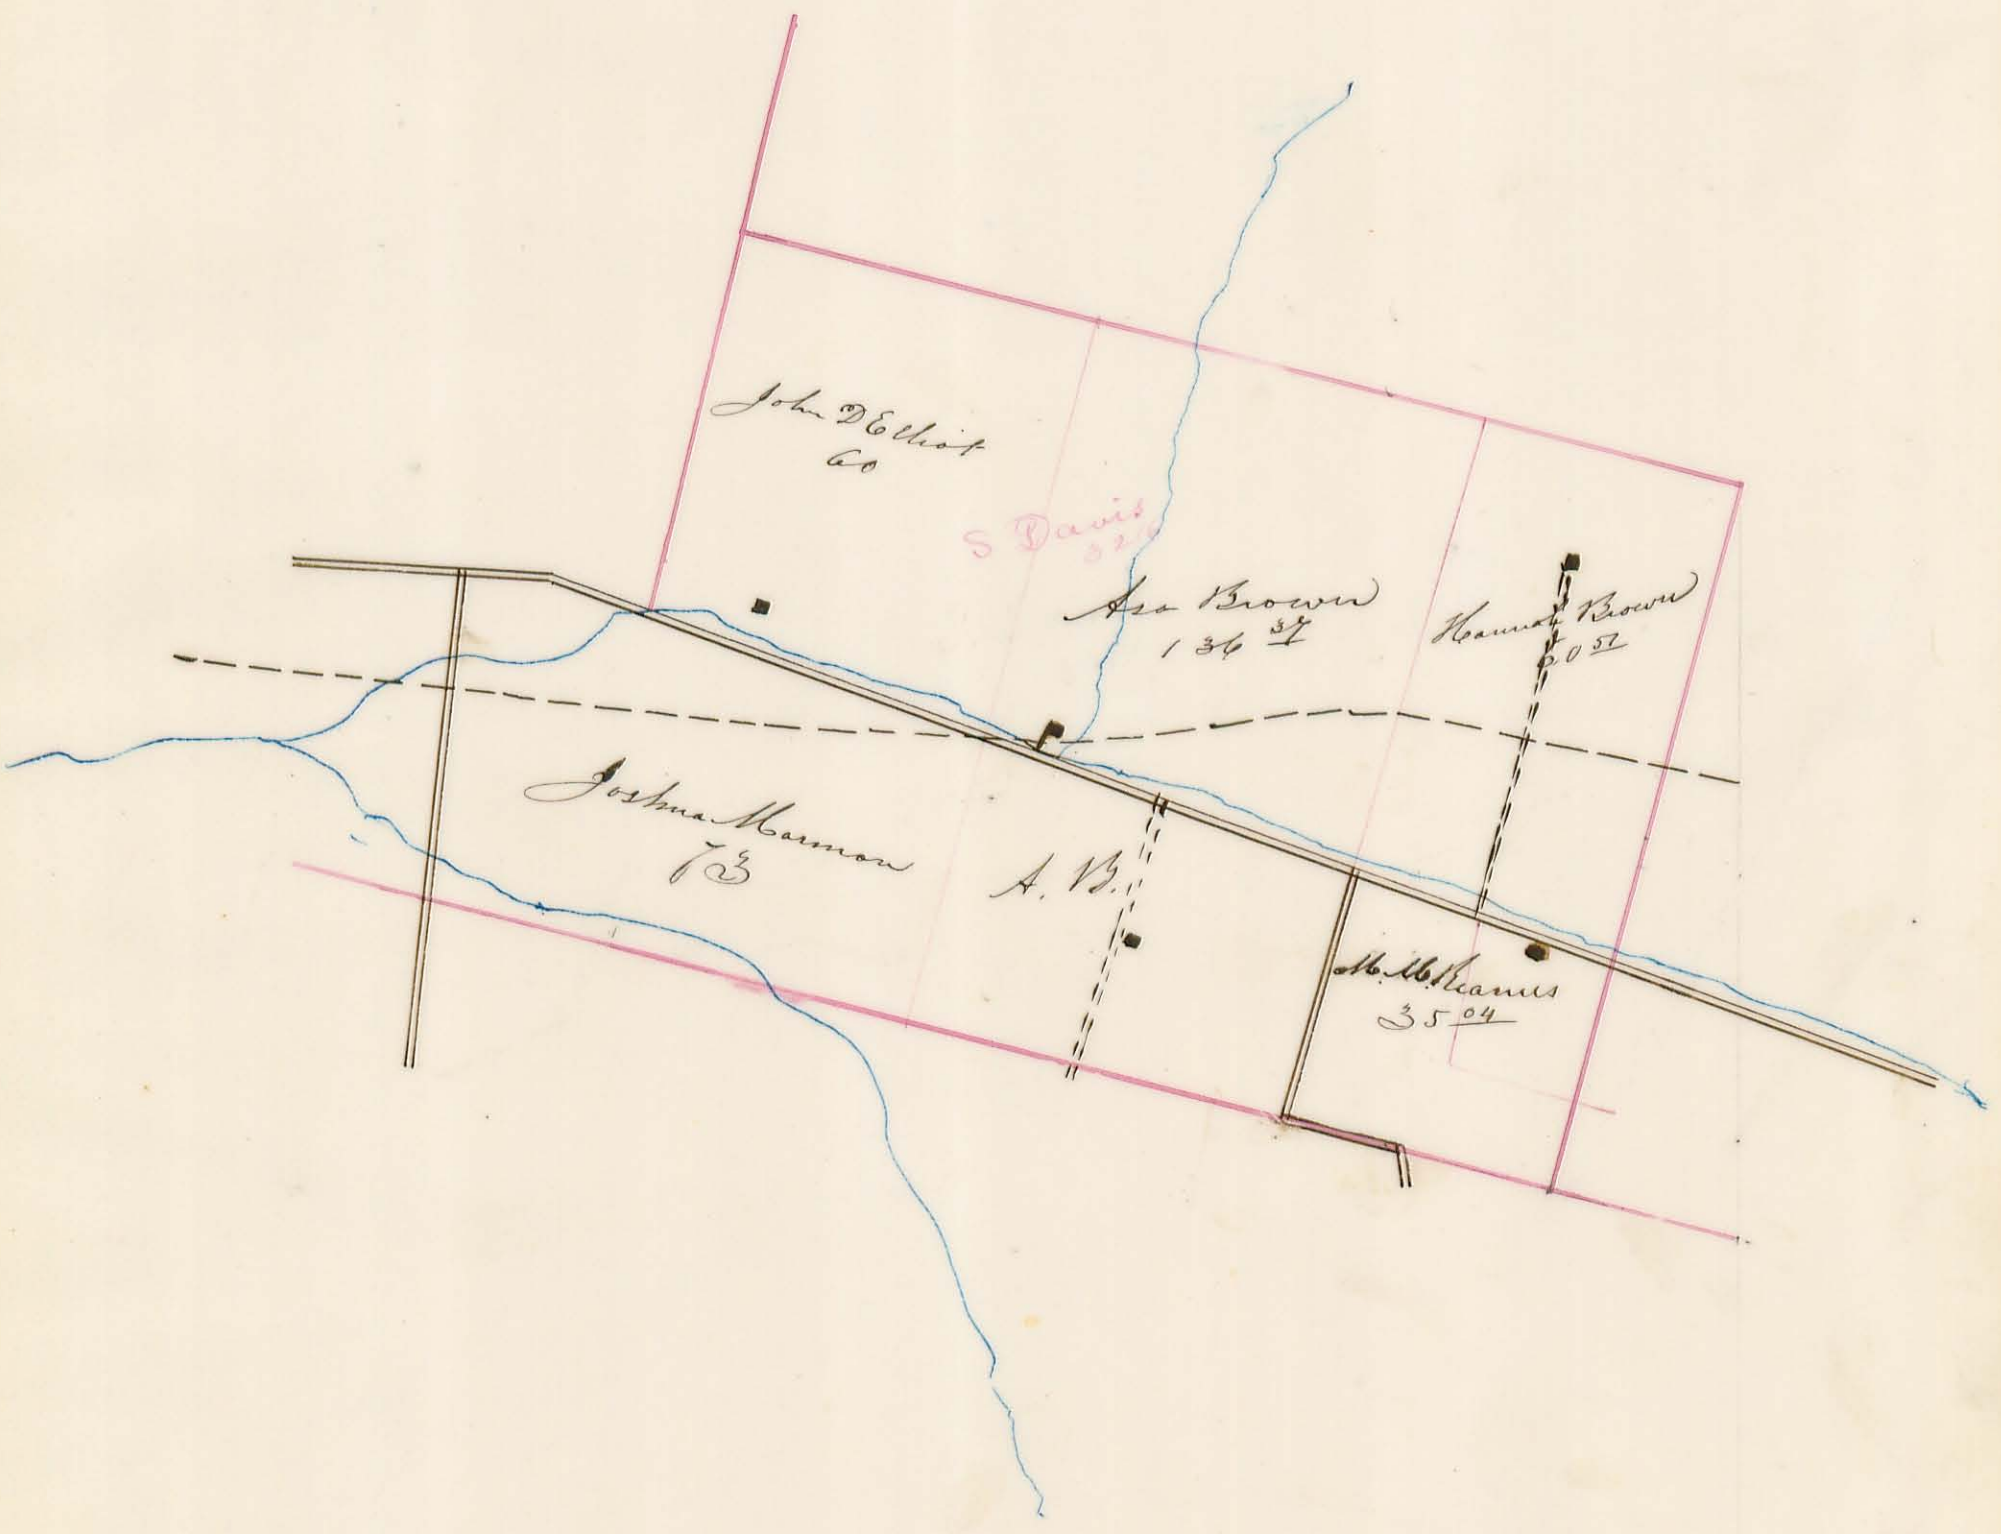

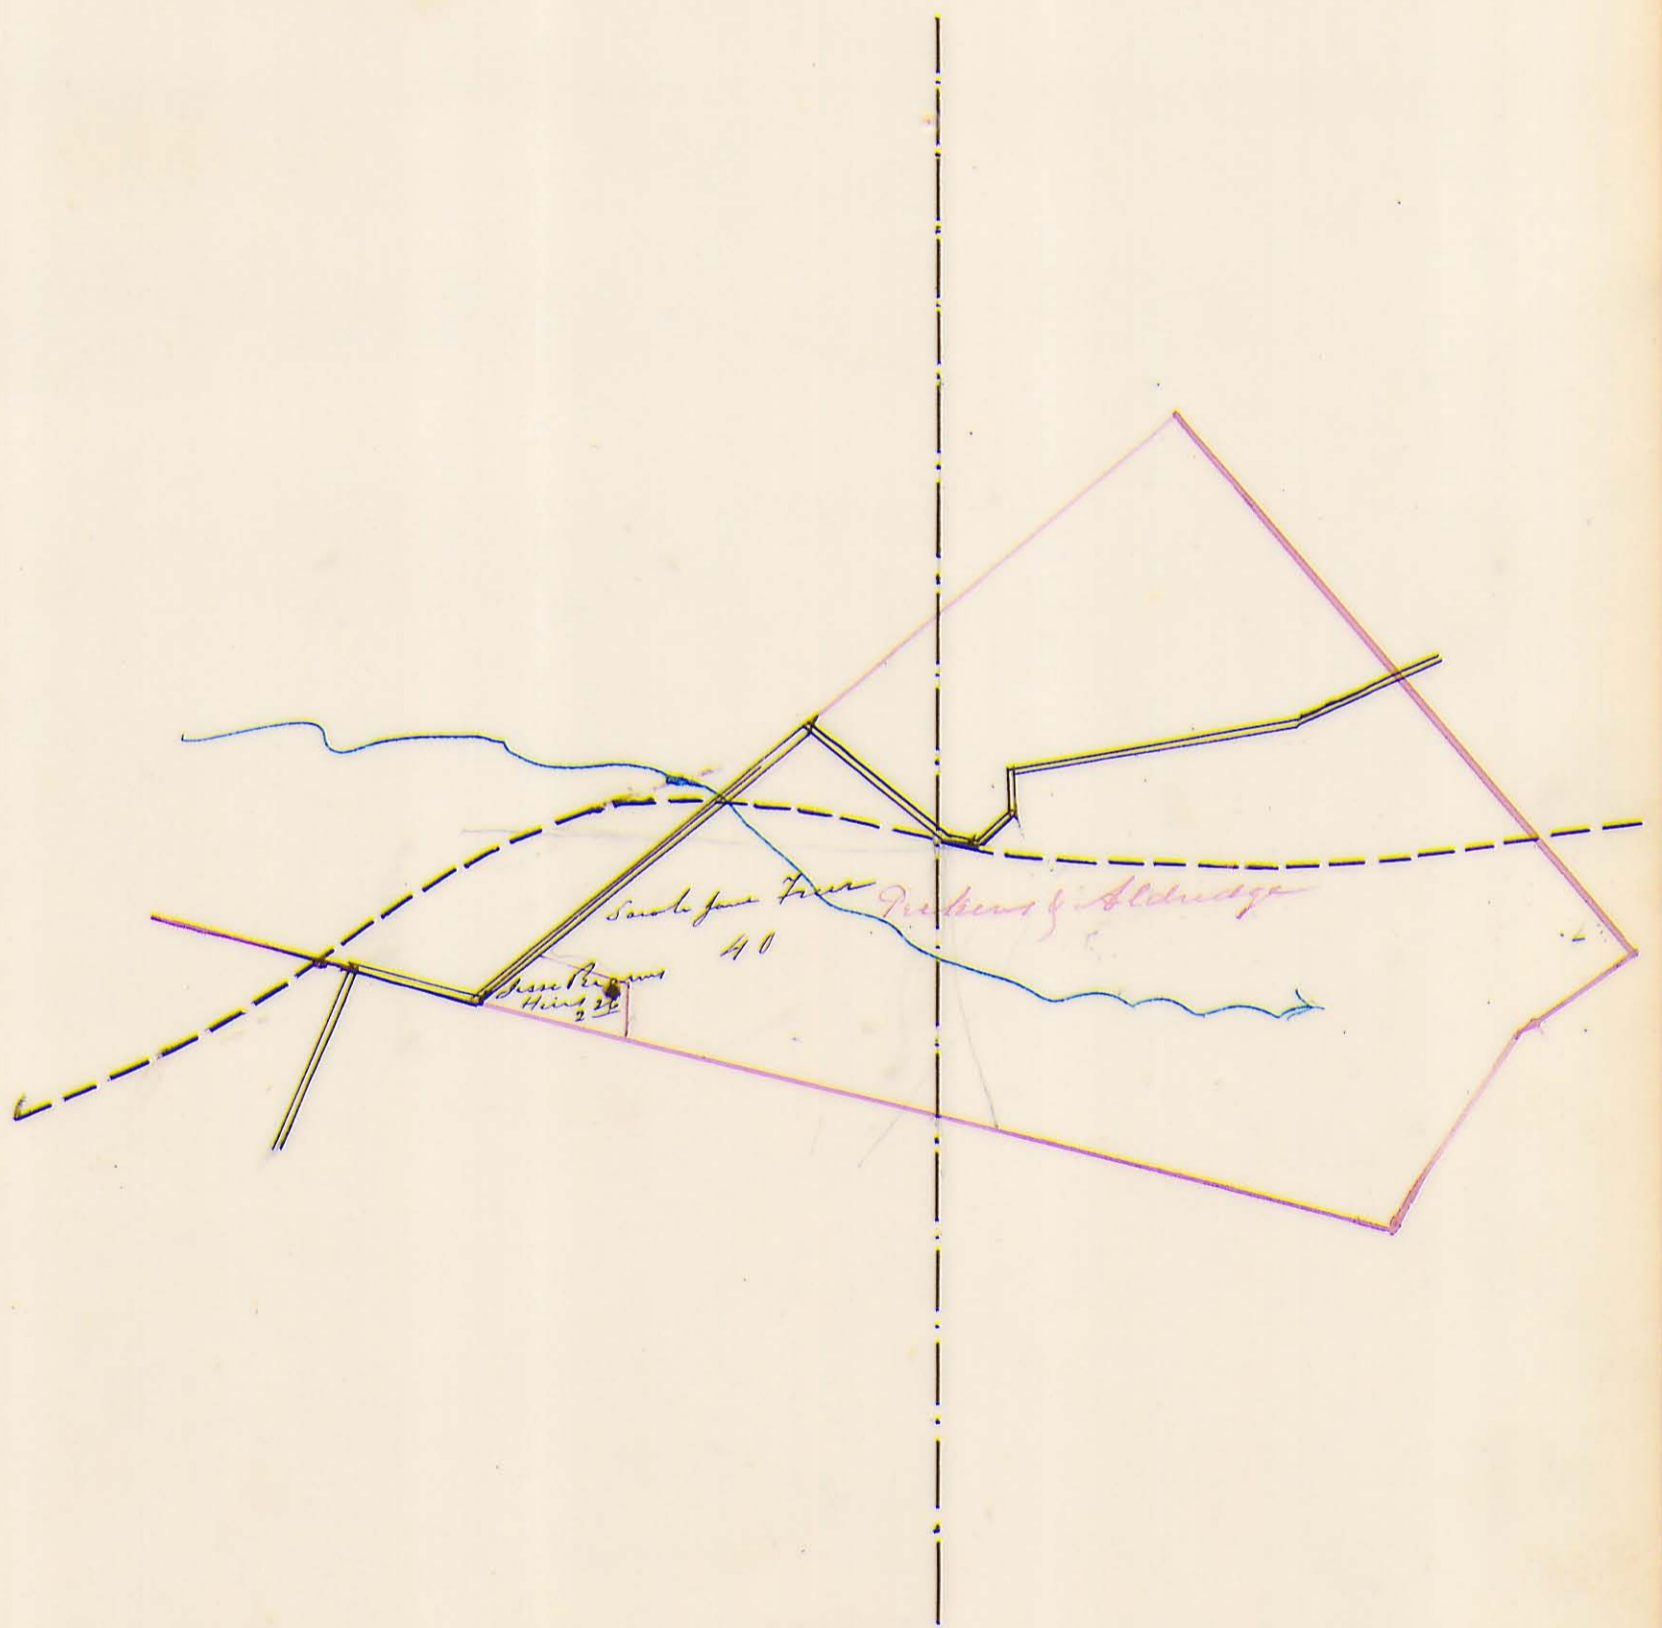

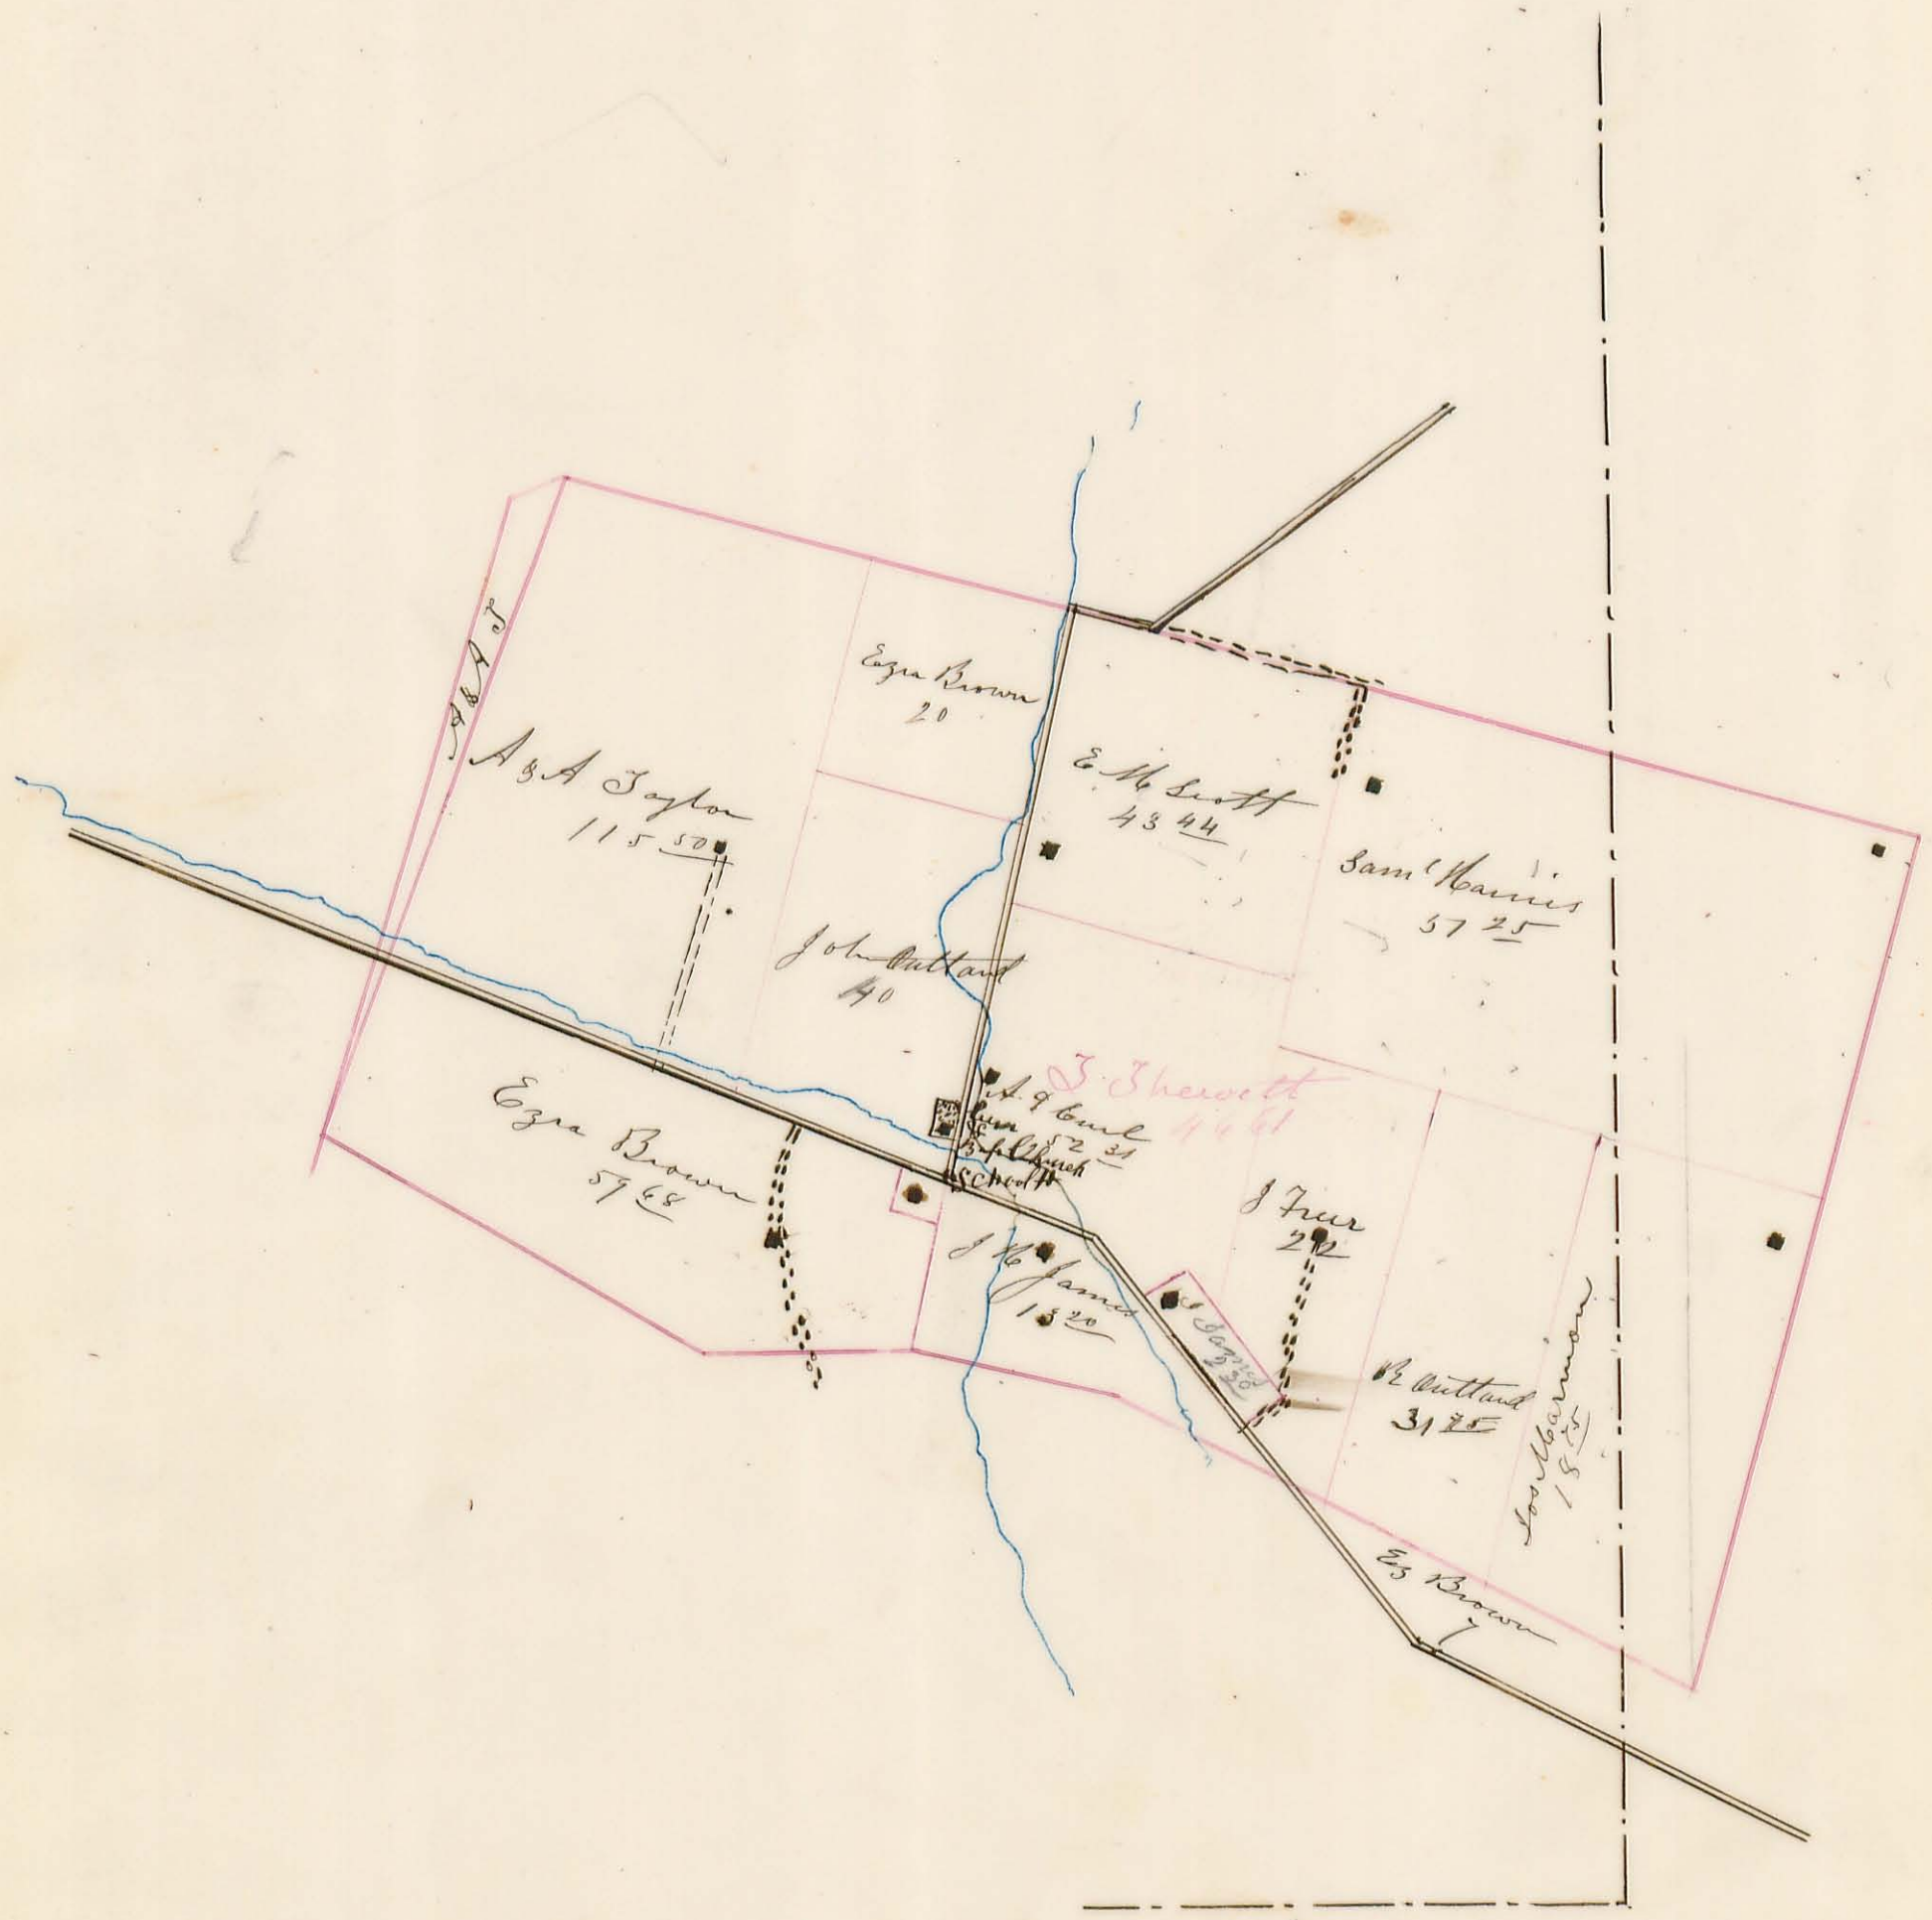

J. & A.

A & A Taylor
115.50

Ezra Brown
20

E. M. Scott
43.44

Sam Harris
57.25

John Nuttall
40

J. Sherrott
44.41

Ezra Brown
57.68

J. No. James
18.20


J. Free
2.2

R. Nuttall
31.75

Leadbarnman
18.20

Es. Brown

St. 9 bul
2.31
St. 10 bul
2.31
St. 11 bul
2.31

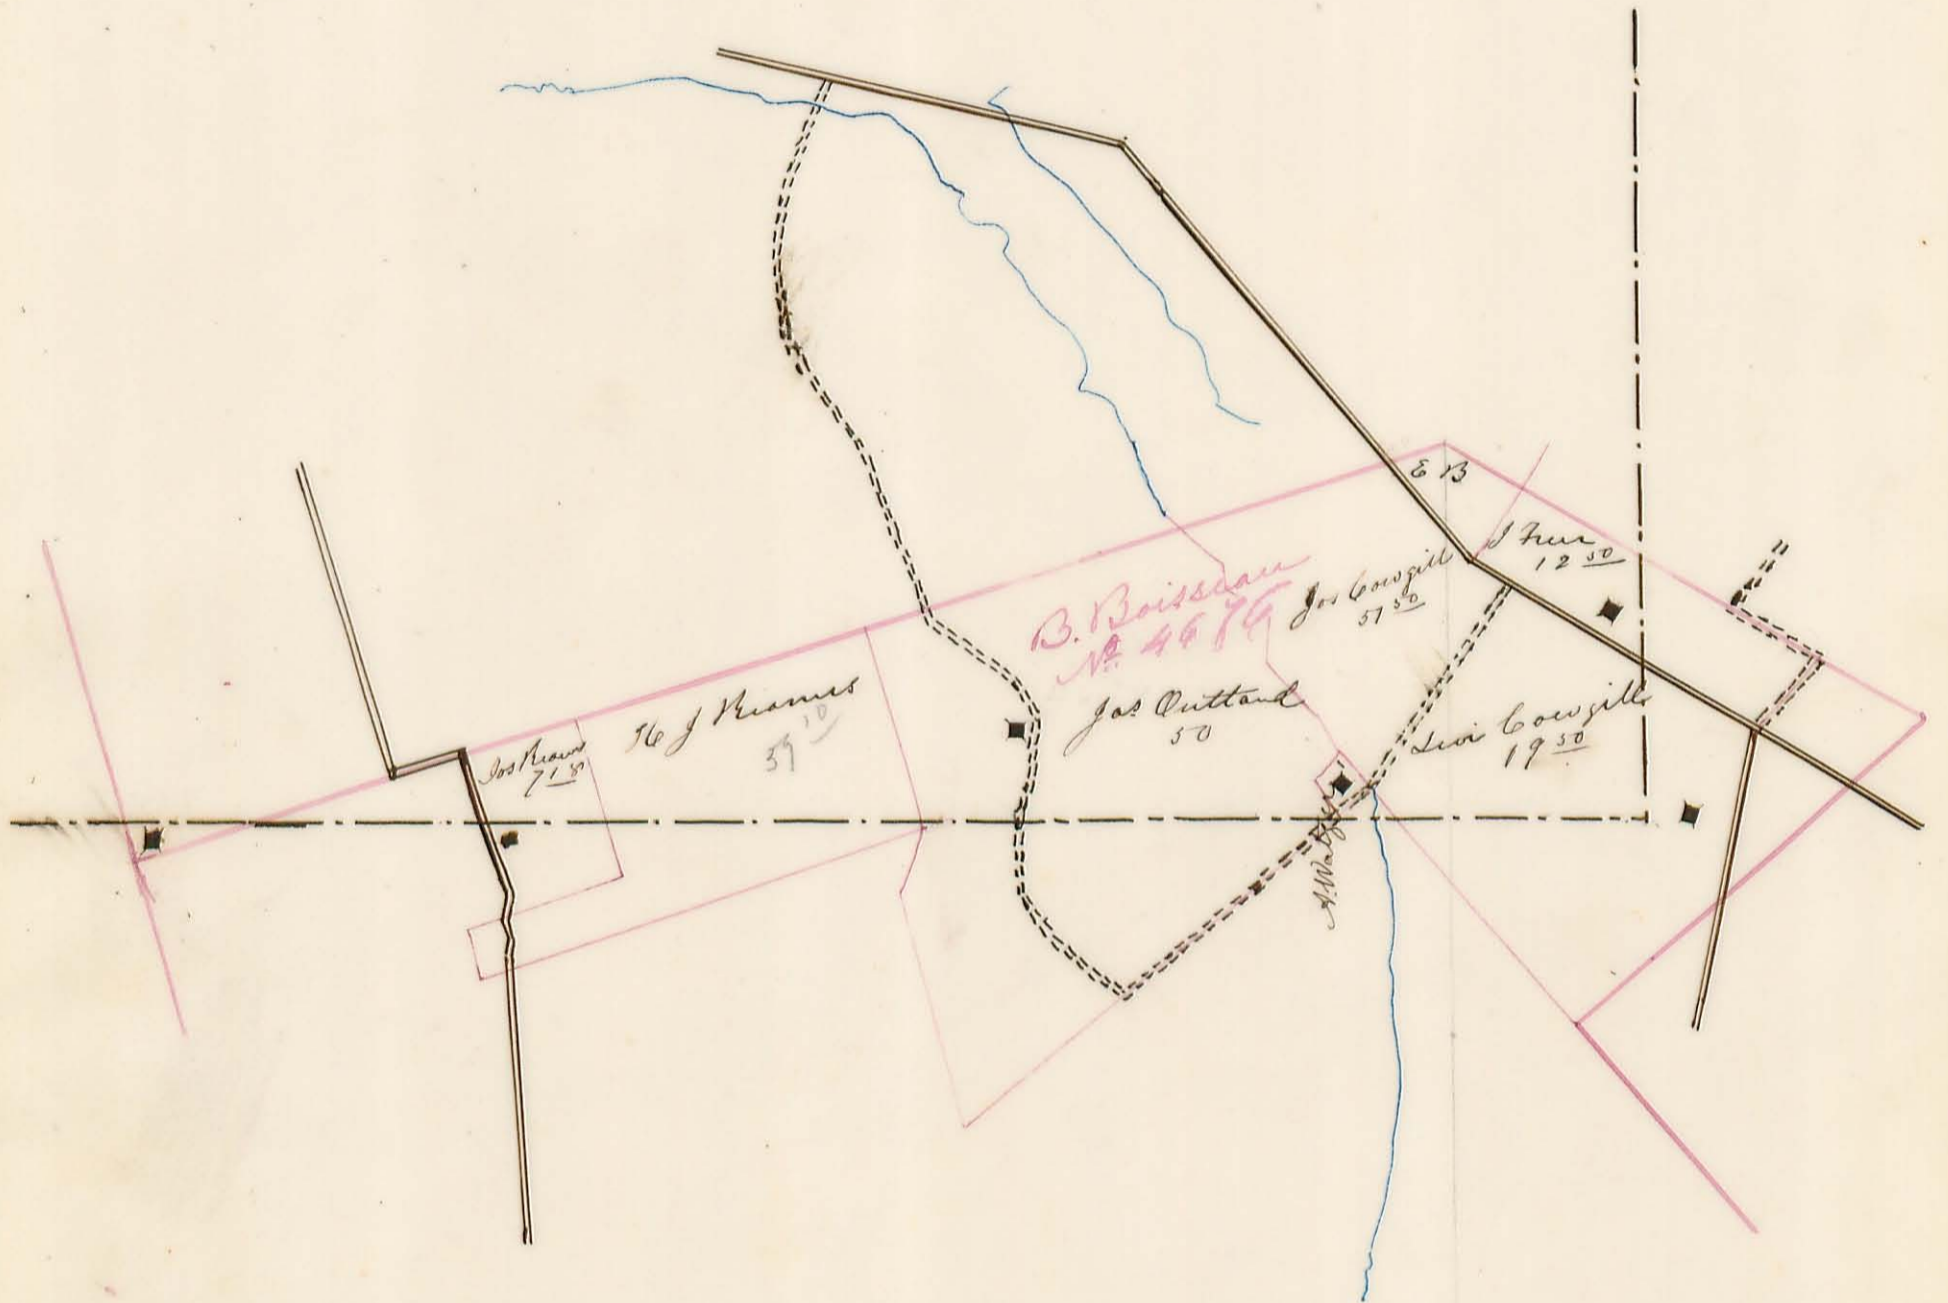





16/11/18
59

B. B. Smith

J. Lowgill

57.50

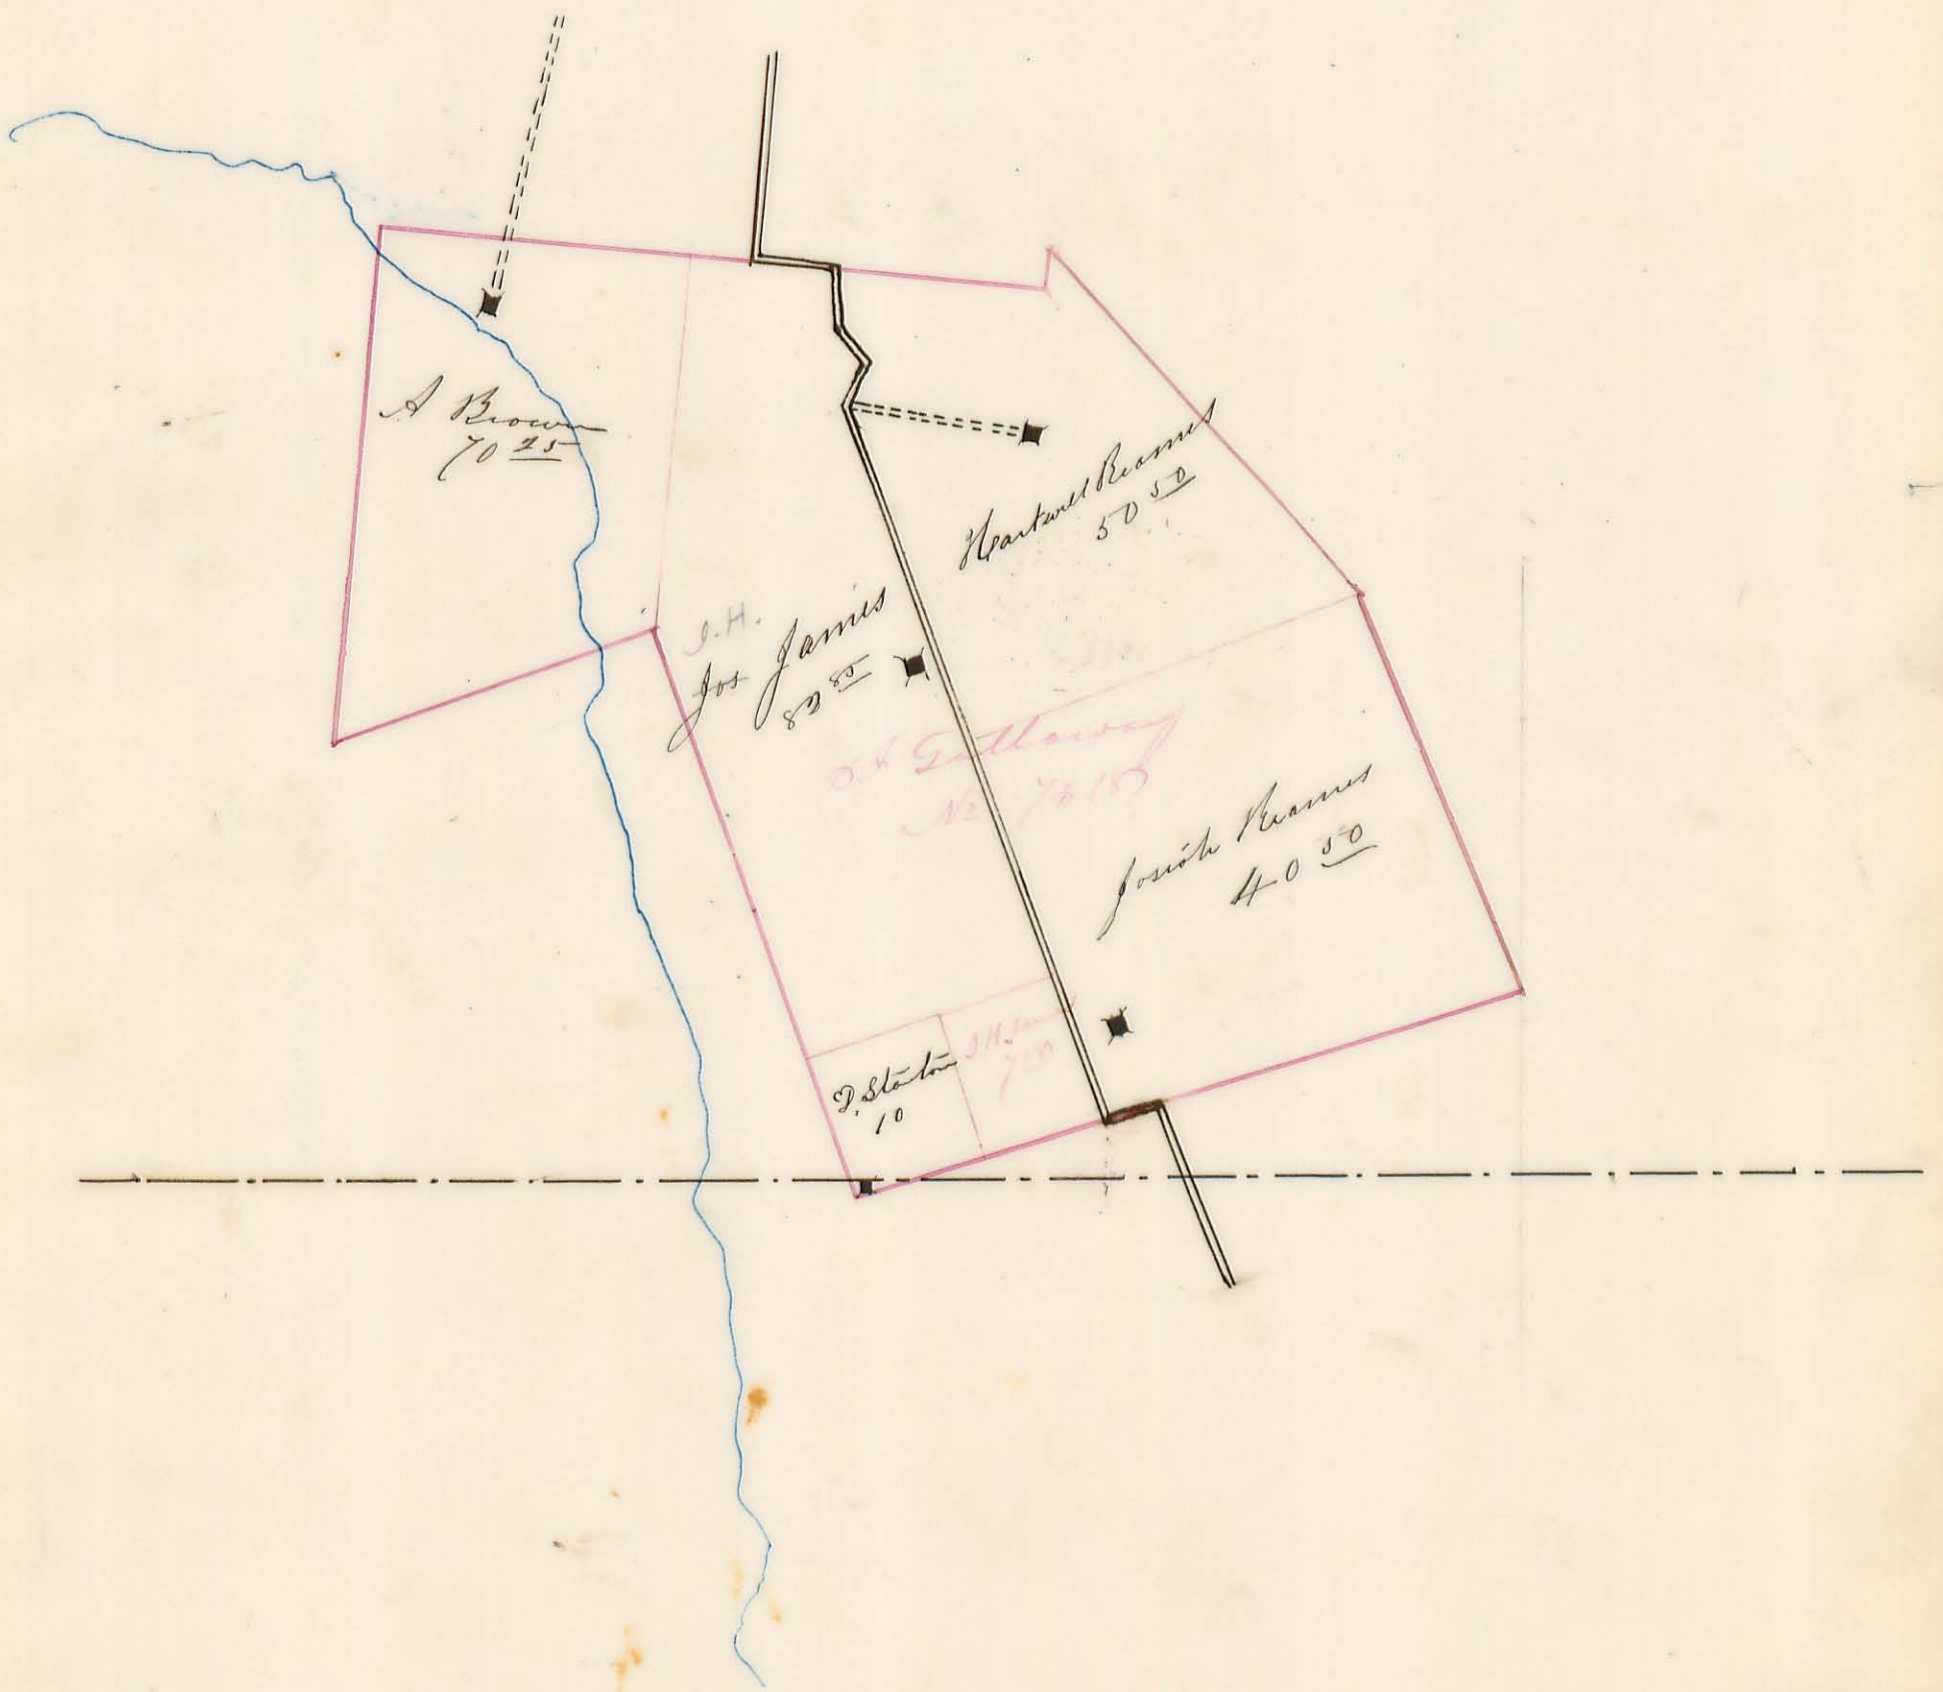

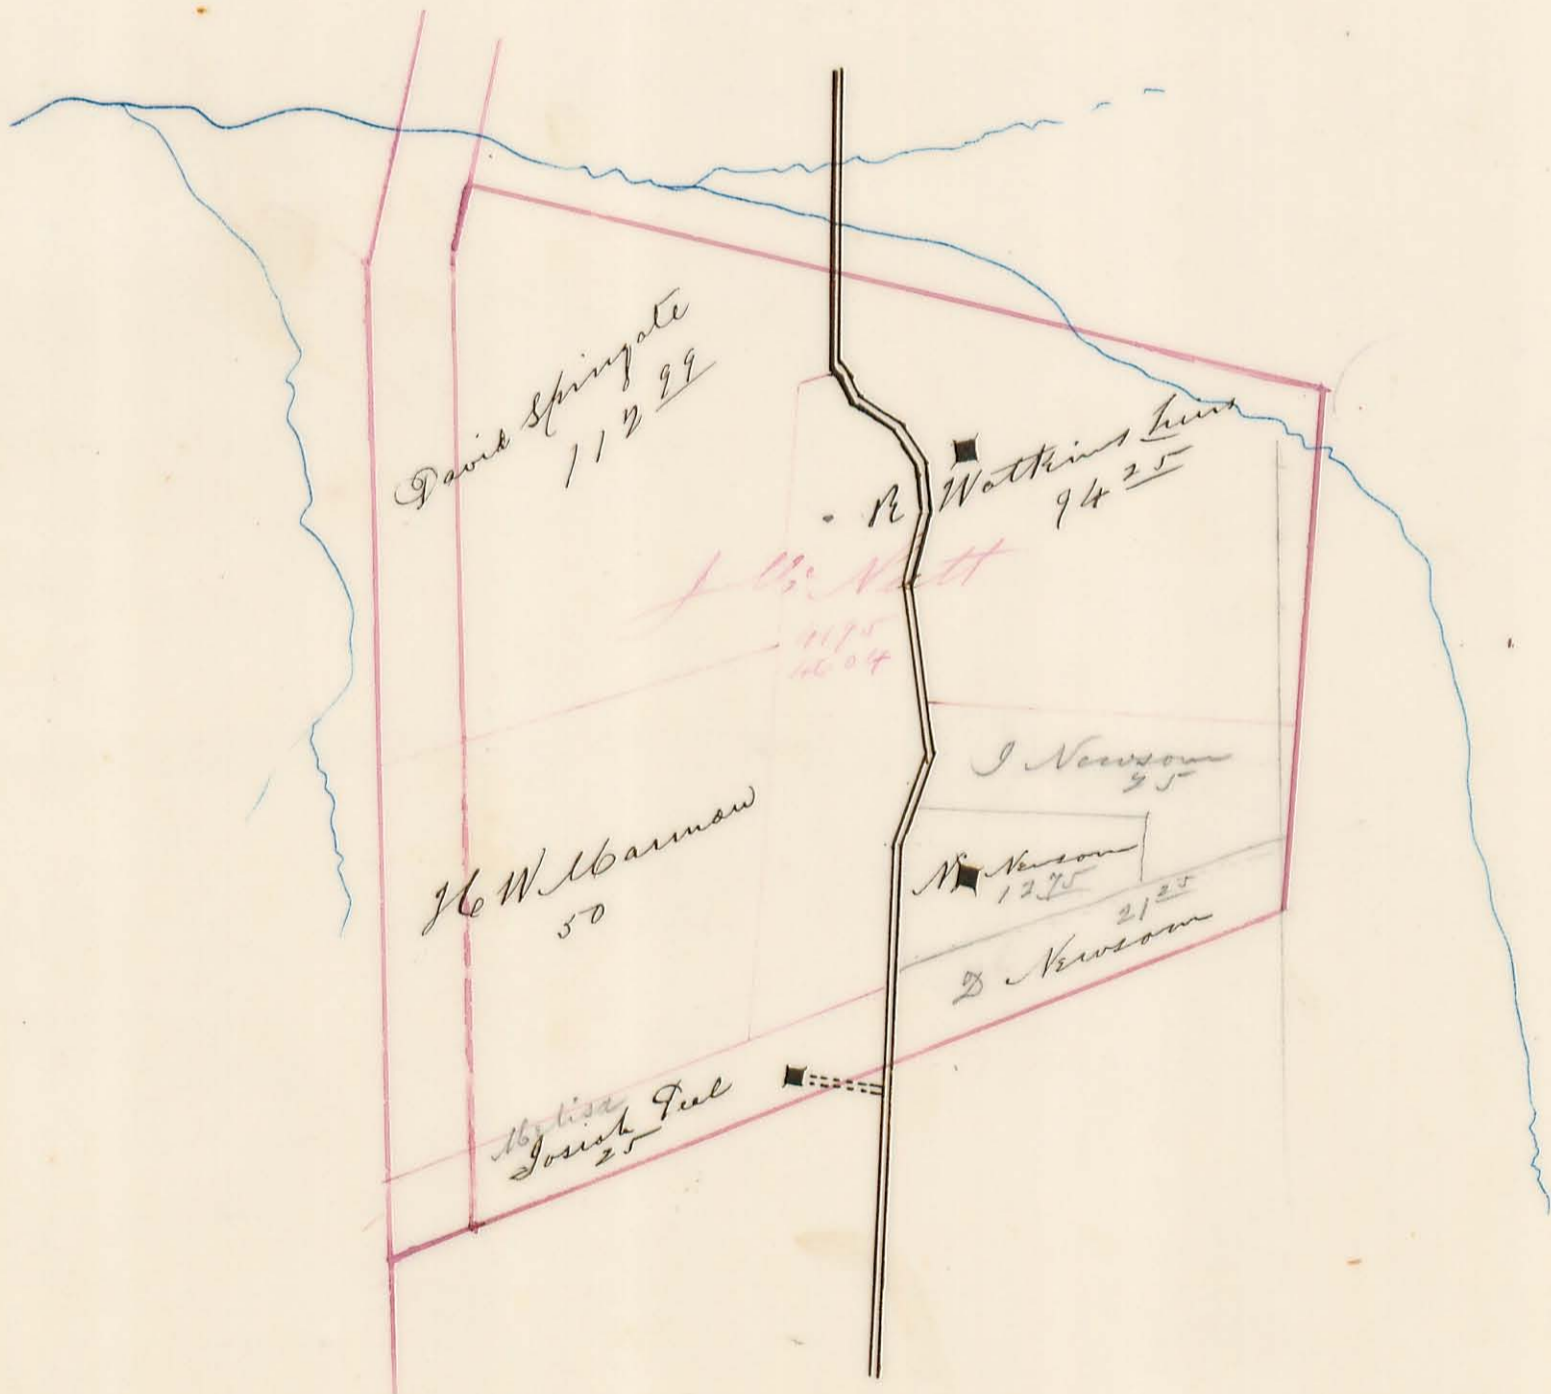

David Springate
112.99

R. Watkins
94.25

J. M. Nett
1175
1604


J. Newsom
25

H. W. Barmen
50

M. Newsom
12.75

B. Newsom
21.25

Abigail
Josiah Paul
2.5

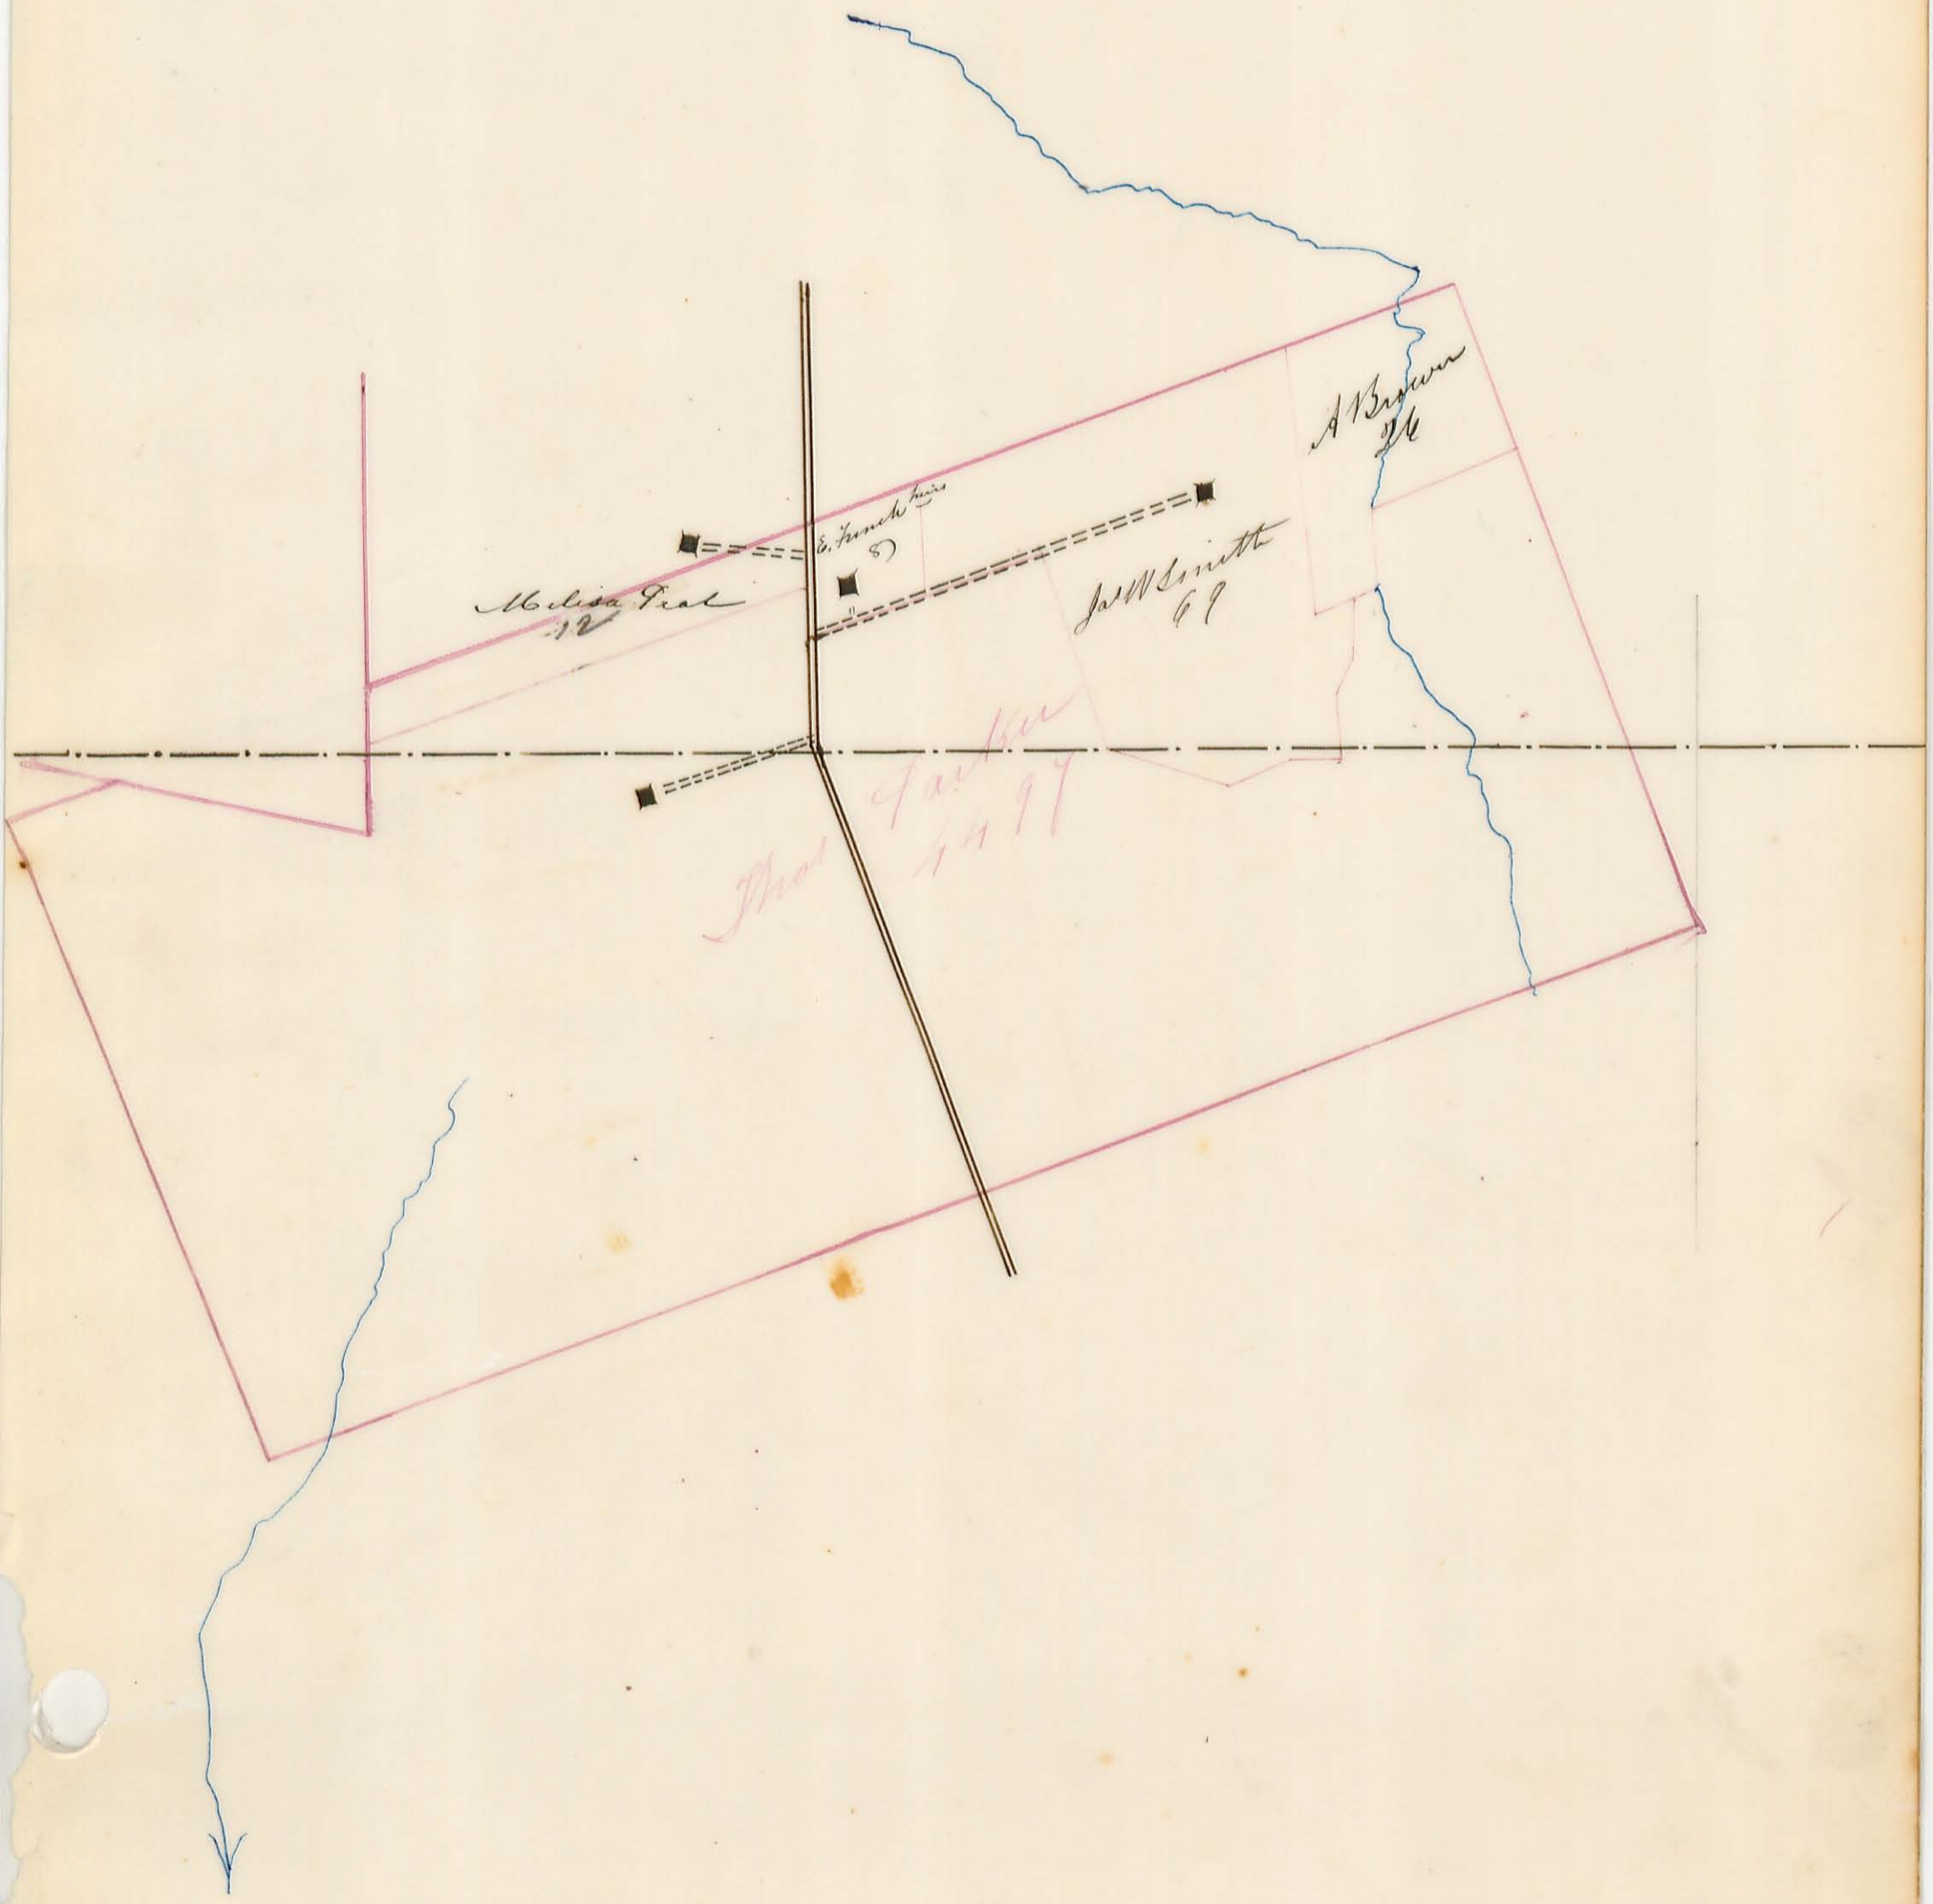

Melissa Neal
12

5
E. French

A. Brown
24

Jas W Smith
69

Thos Parker
1497



- Corporation Bounds
- Original Town
- Ferry's addition
- McCallister 1st
- McCallister 2nd