


T. 3. R. 14

Sec. No. 1


Scale 32 R. to an inch, or 10 to a space.

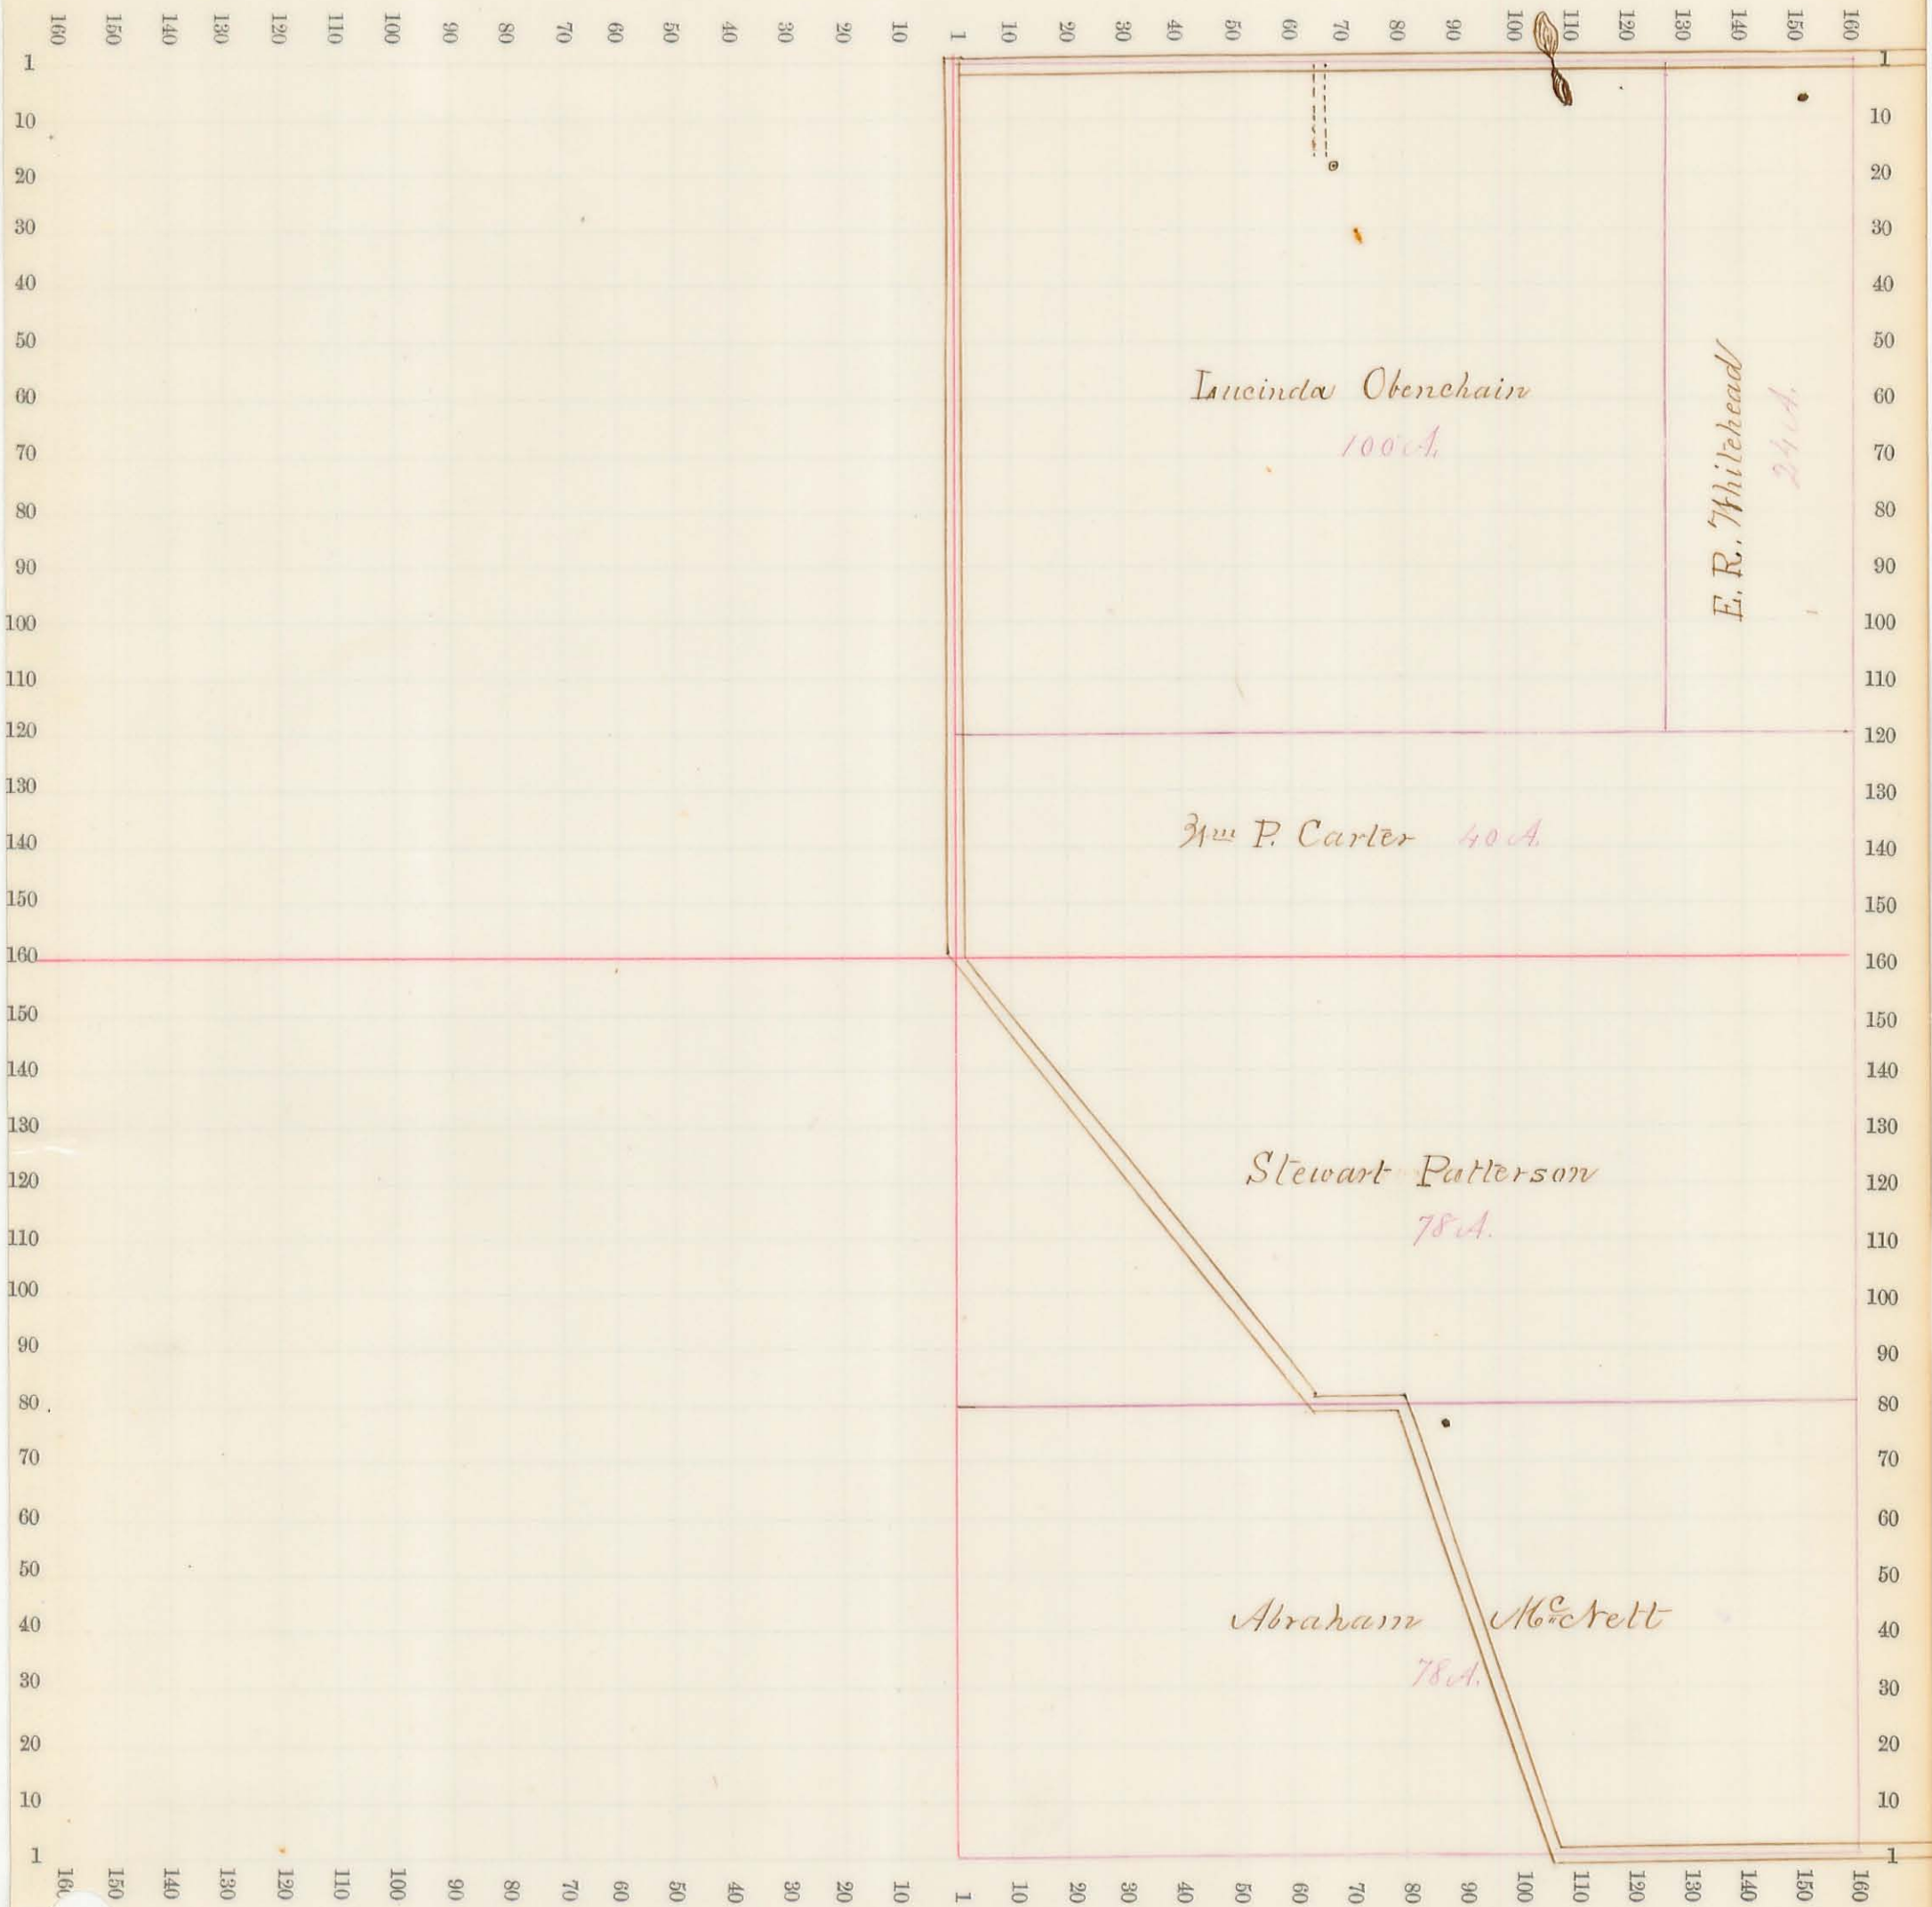

Sec. No. 2

T. 3. R. 14

Scale 32 R. to an inch, or 10 to a space.

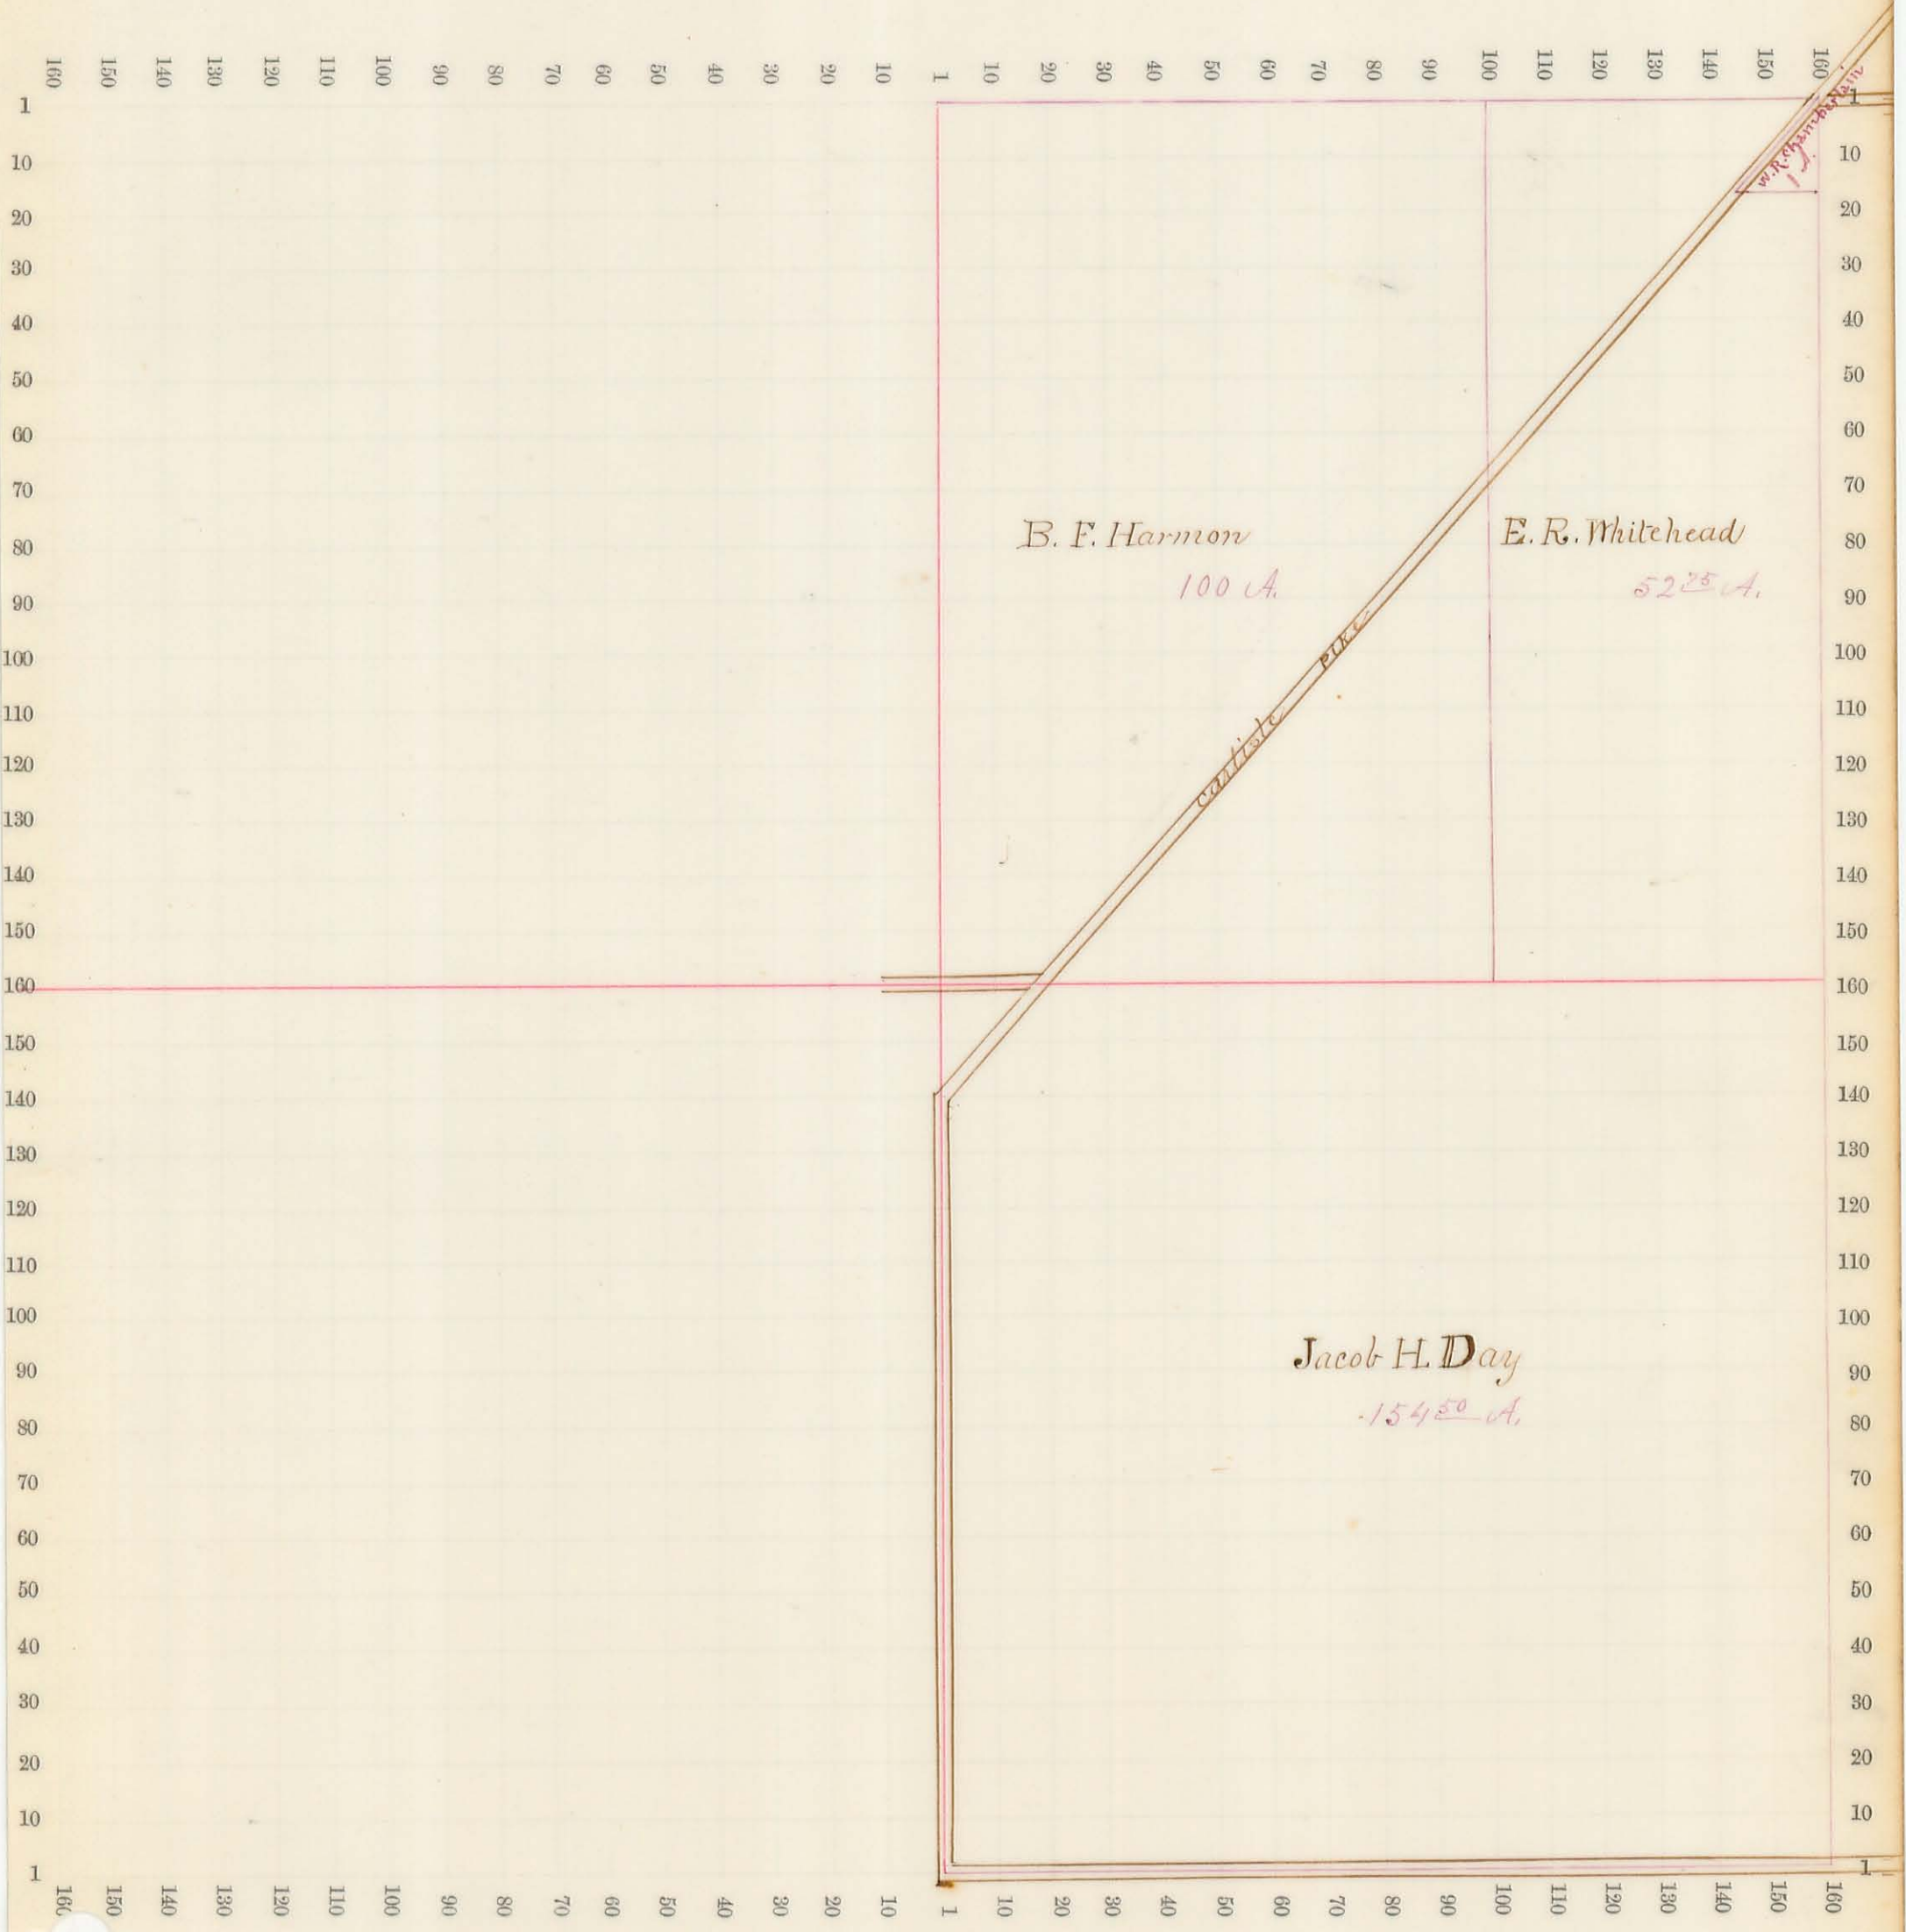




T 4, R 13,

Sec. No. 4


Scale 32 R. to an inch, or 10 to a space.

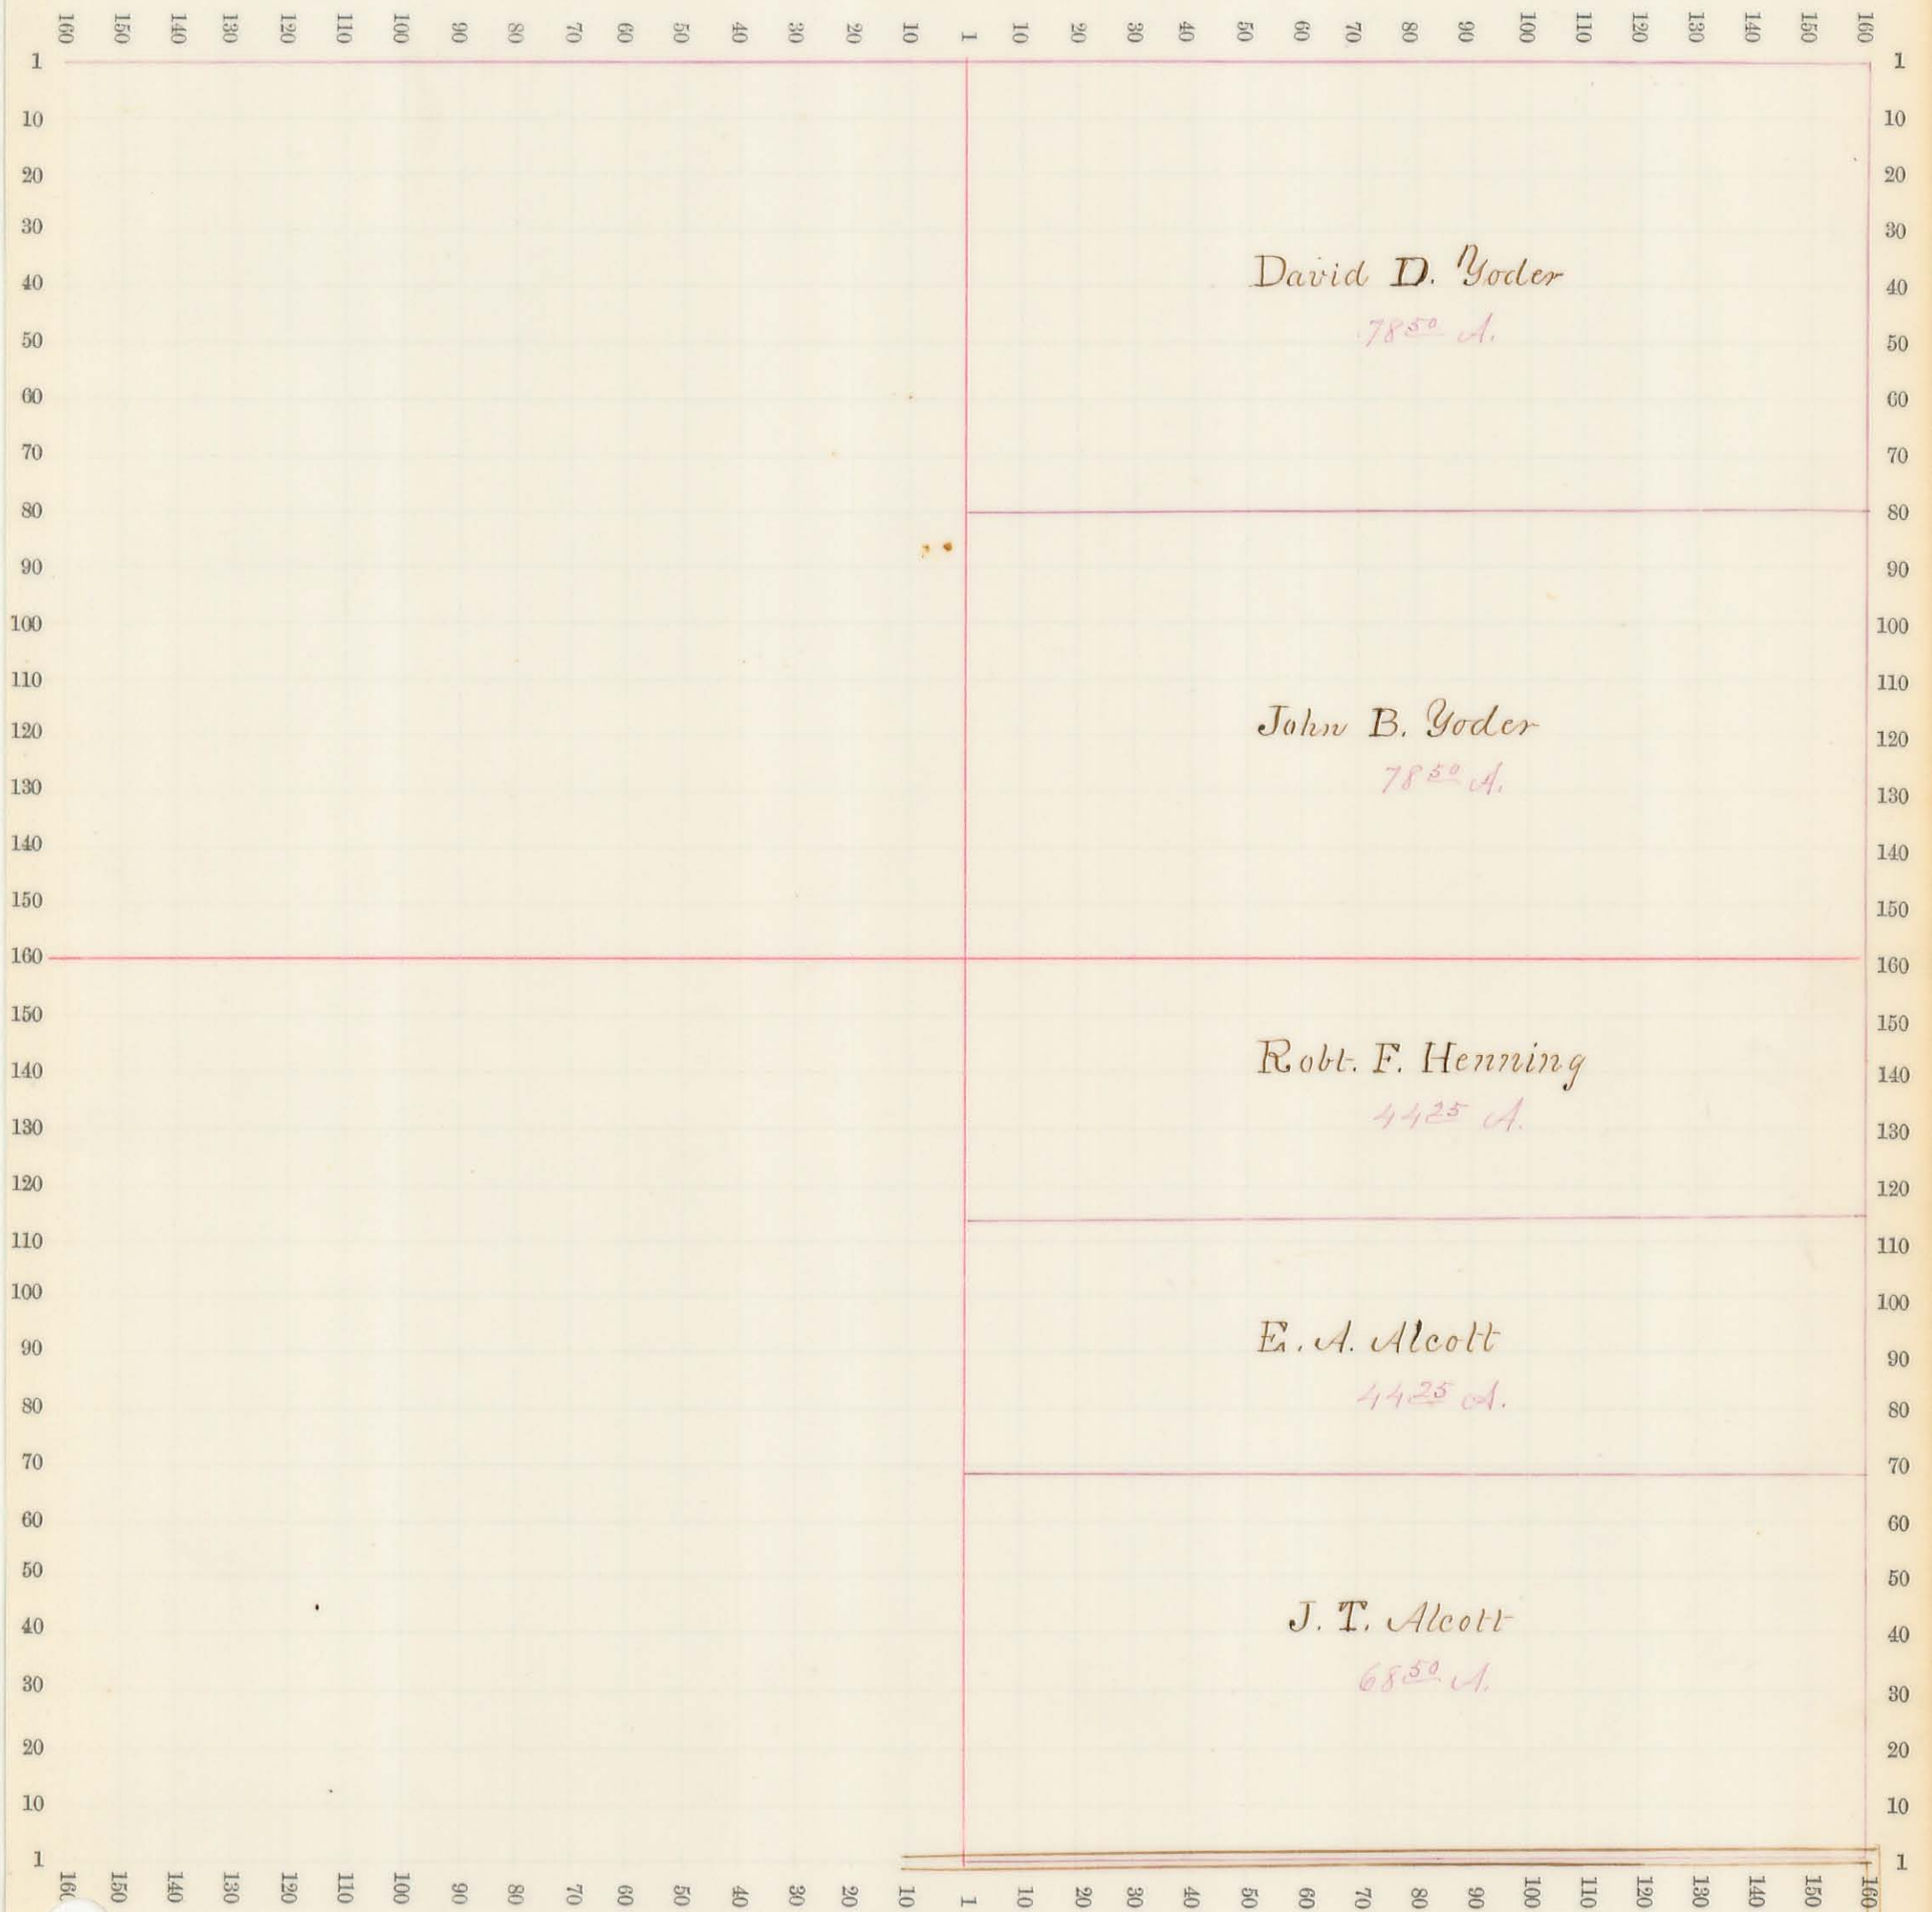

T. 4. R. 13.

Sec. No. 5

Scale 32 R. to an inch, or 10 to a space.

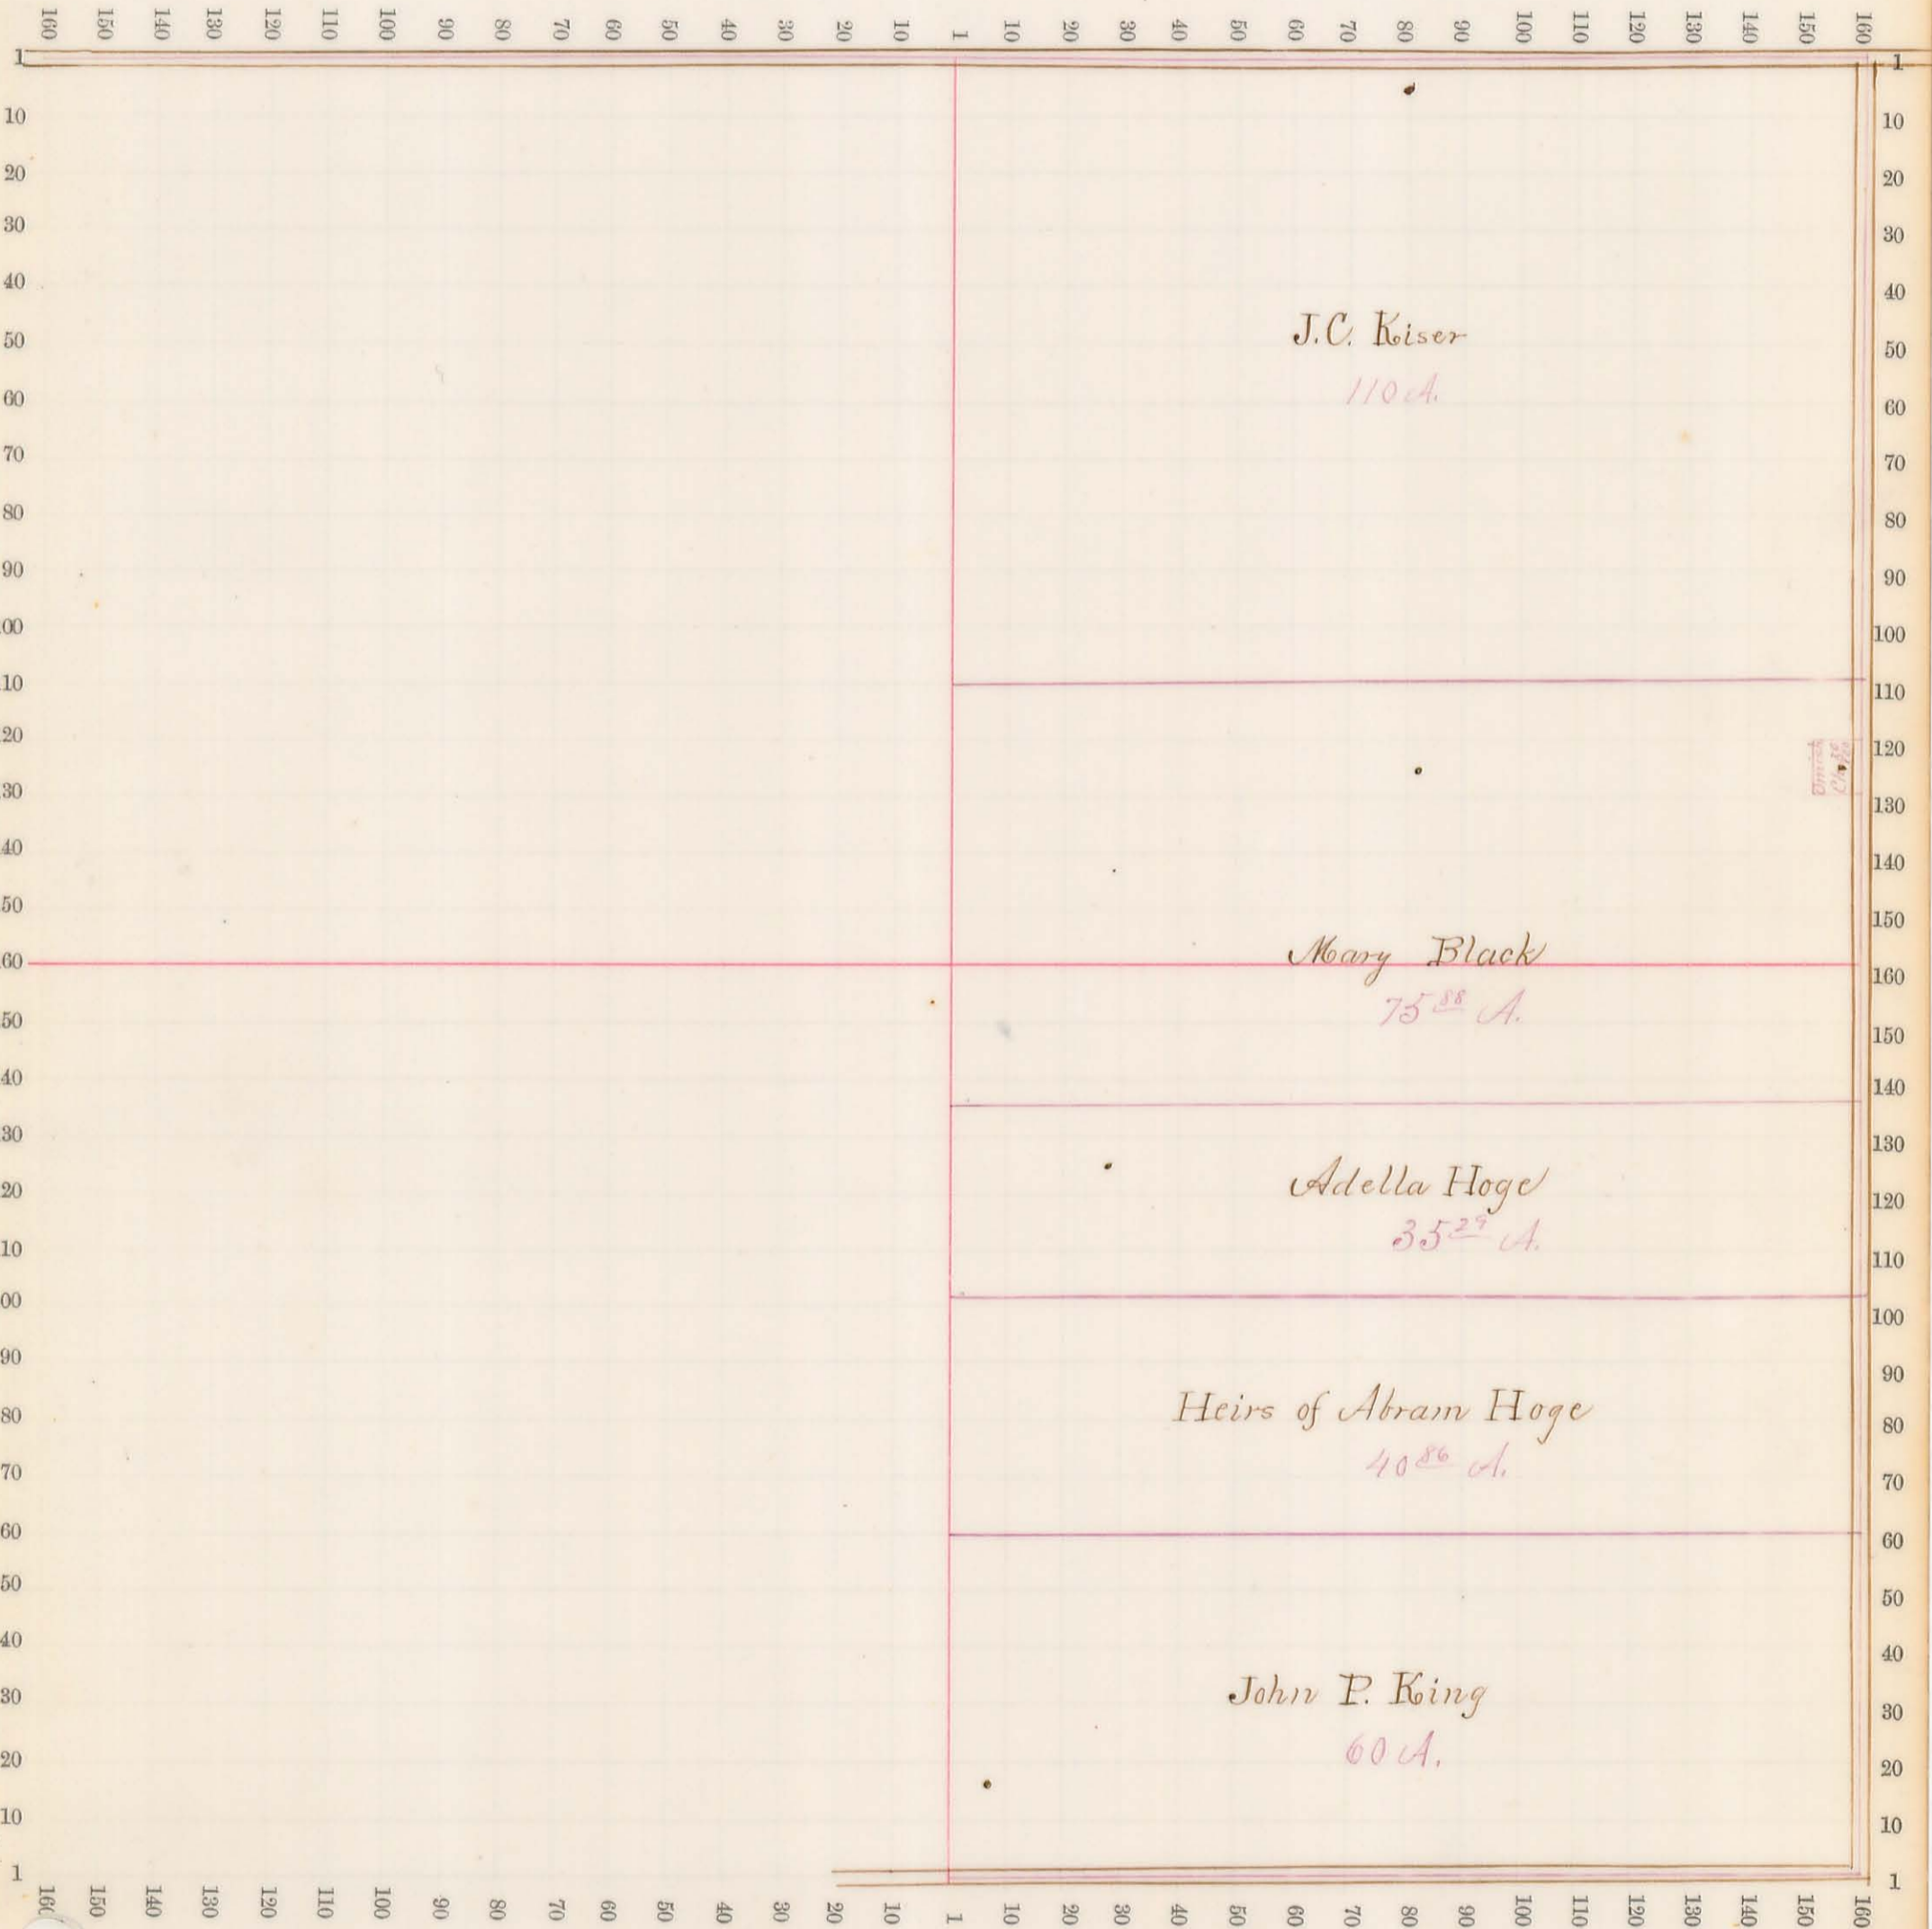




Sec. No. 6


T. 4. R. 13.

Scale 32 R. to an inch, or 10 to a space.

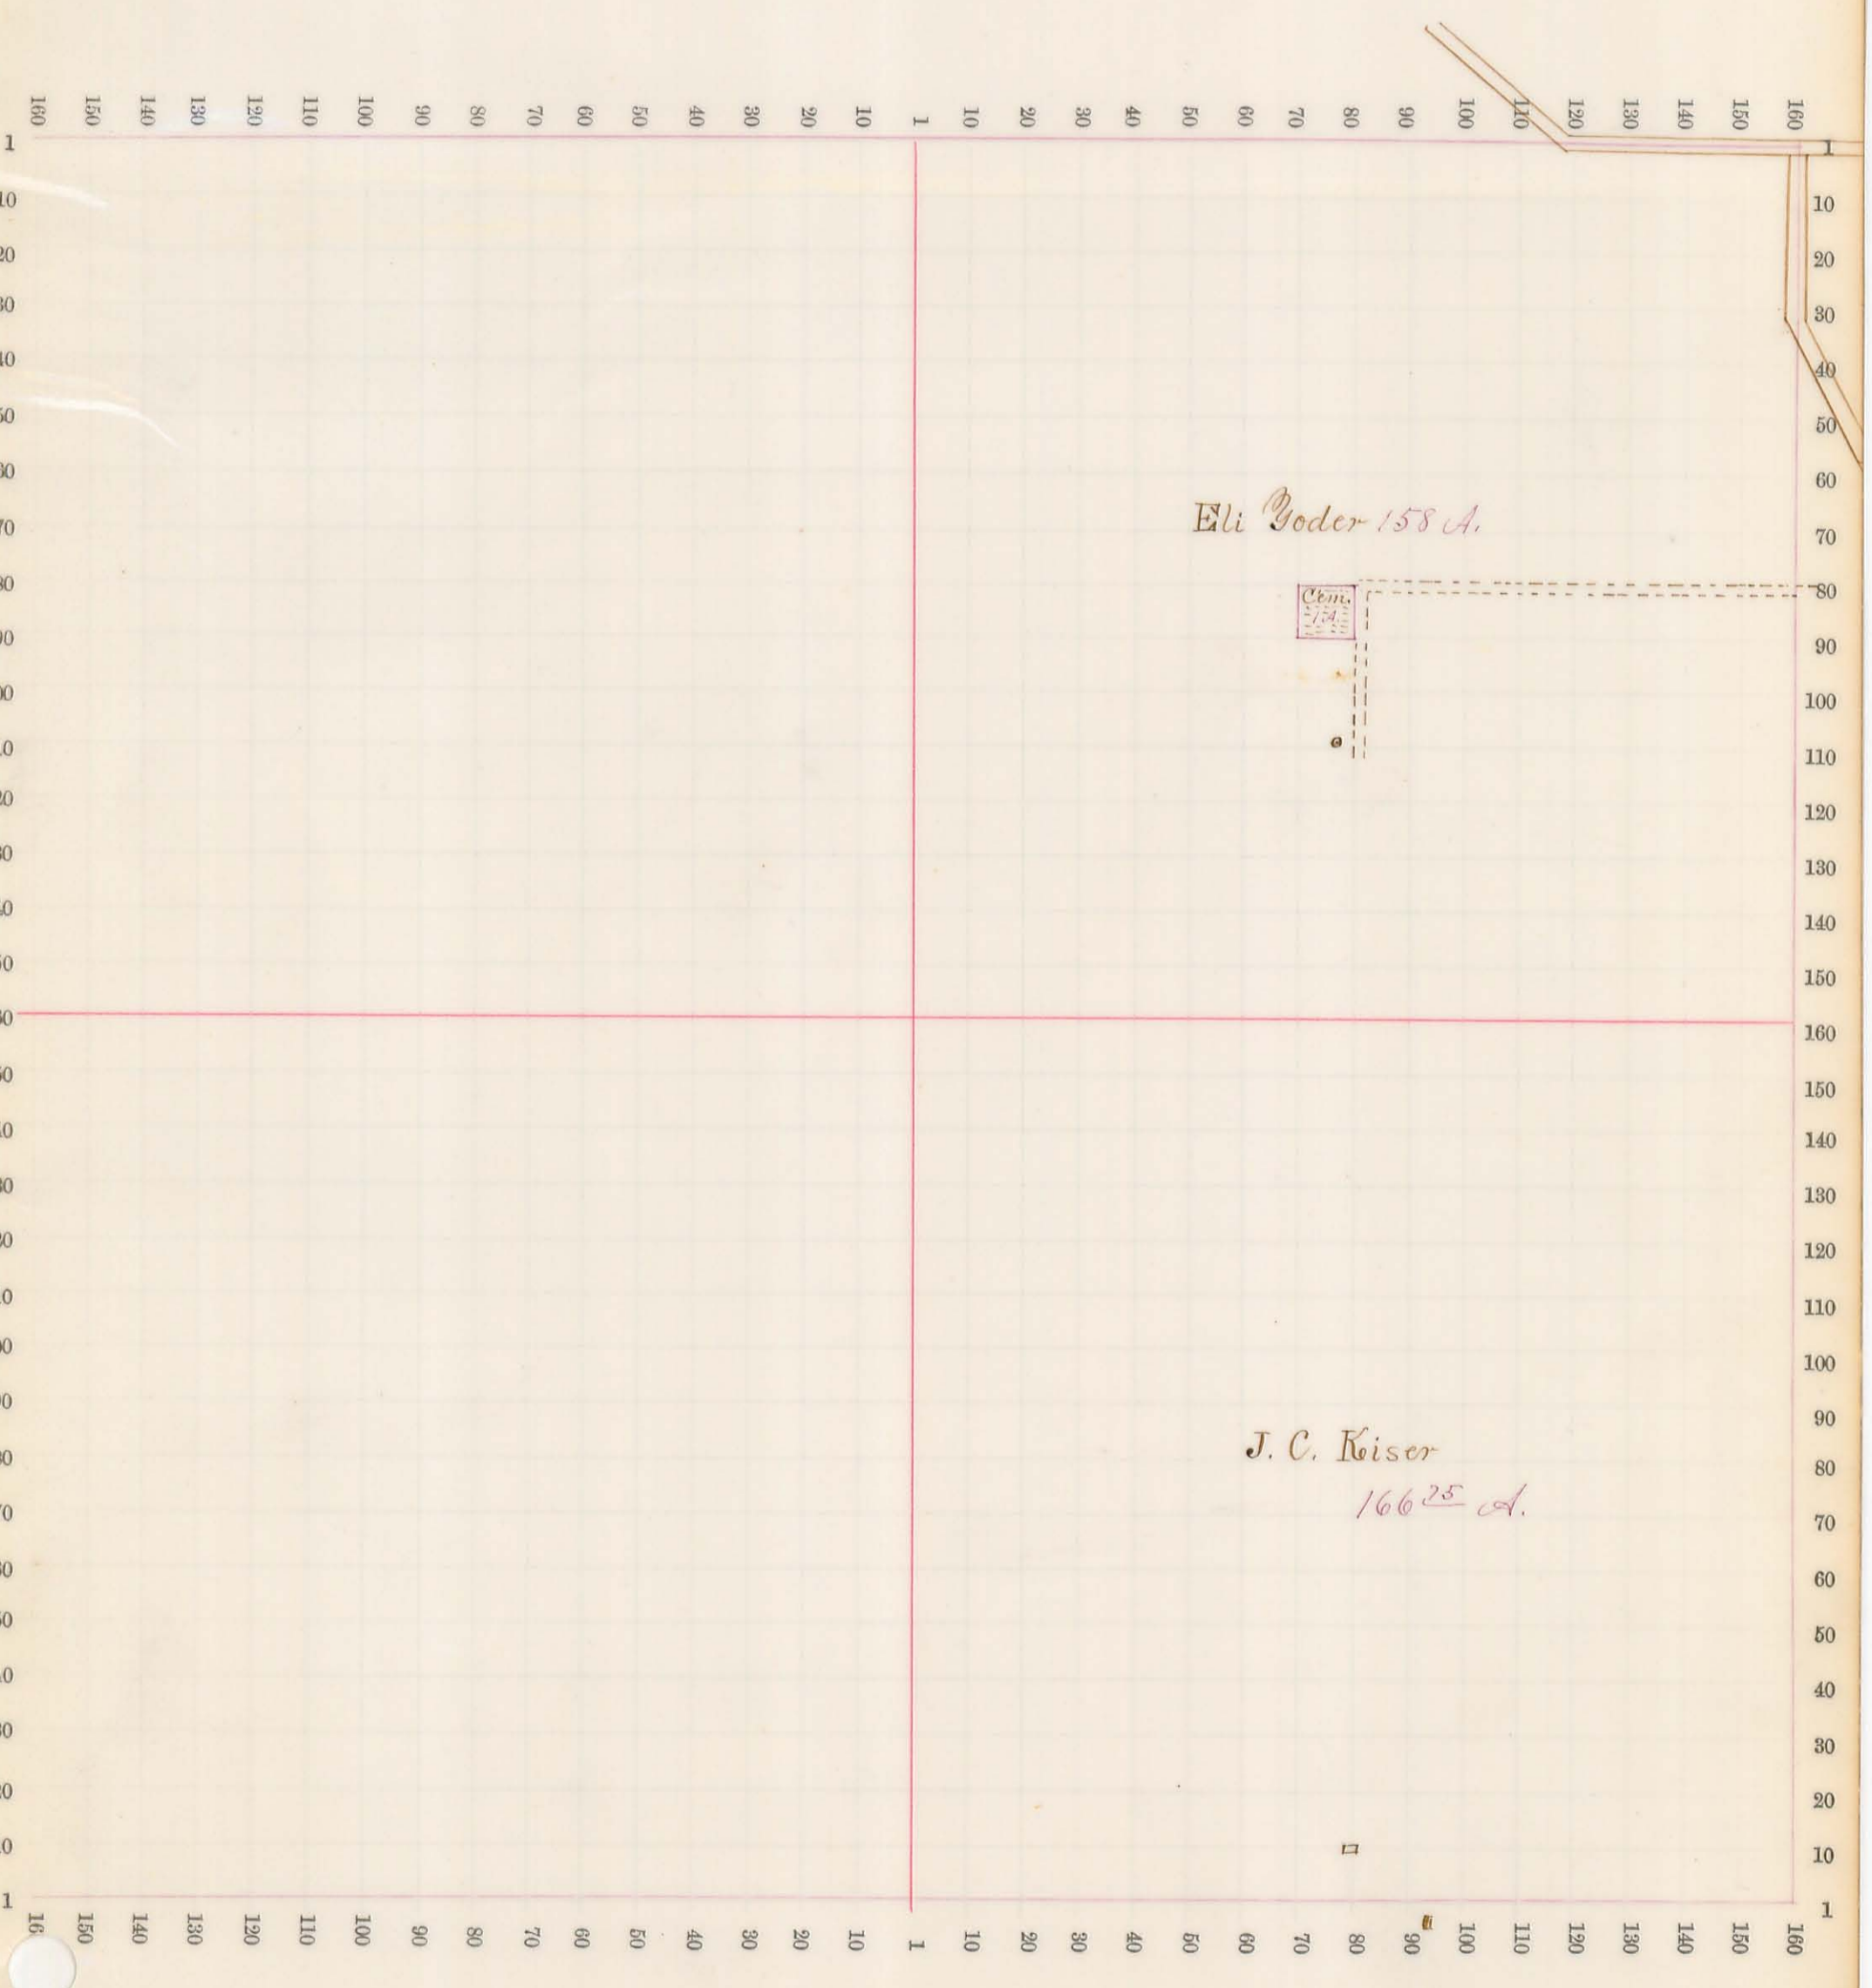

Sec. No. 25

T. R. 14  
Scale 32 R. to an inch, or 10 to a space.

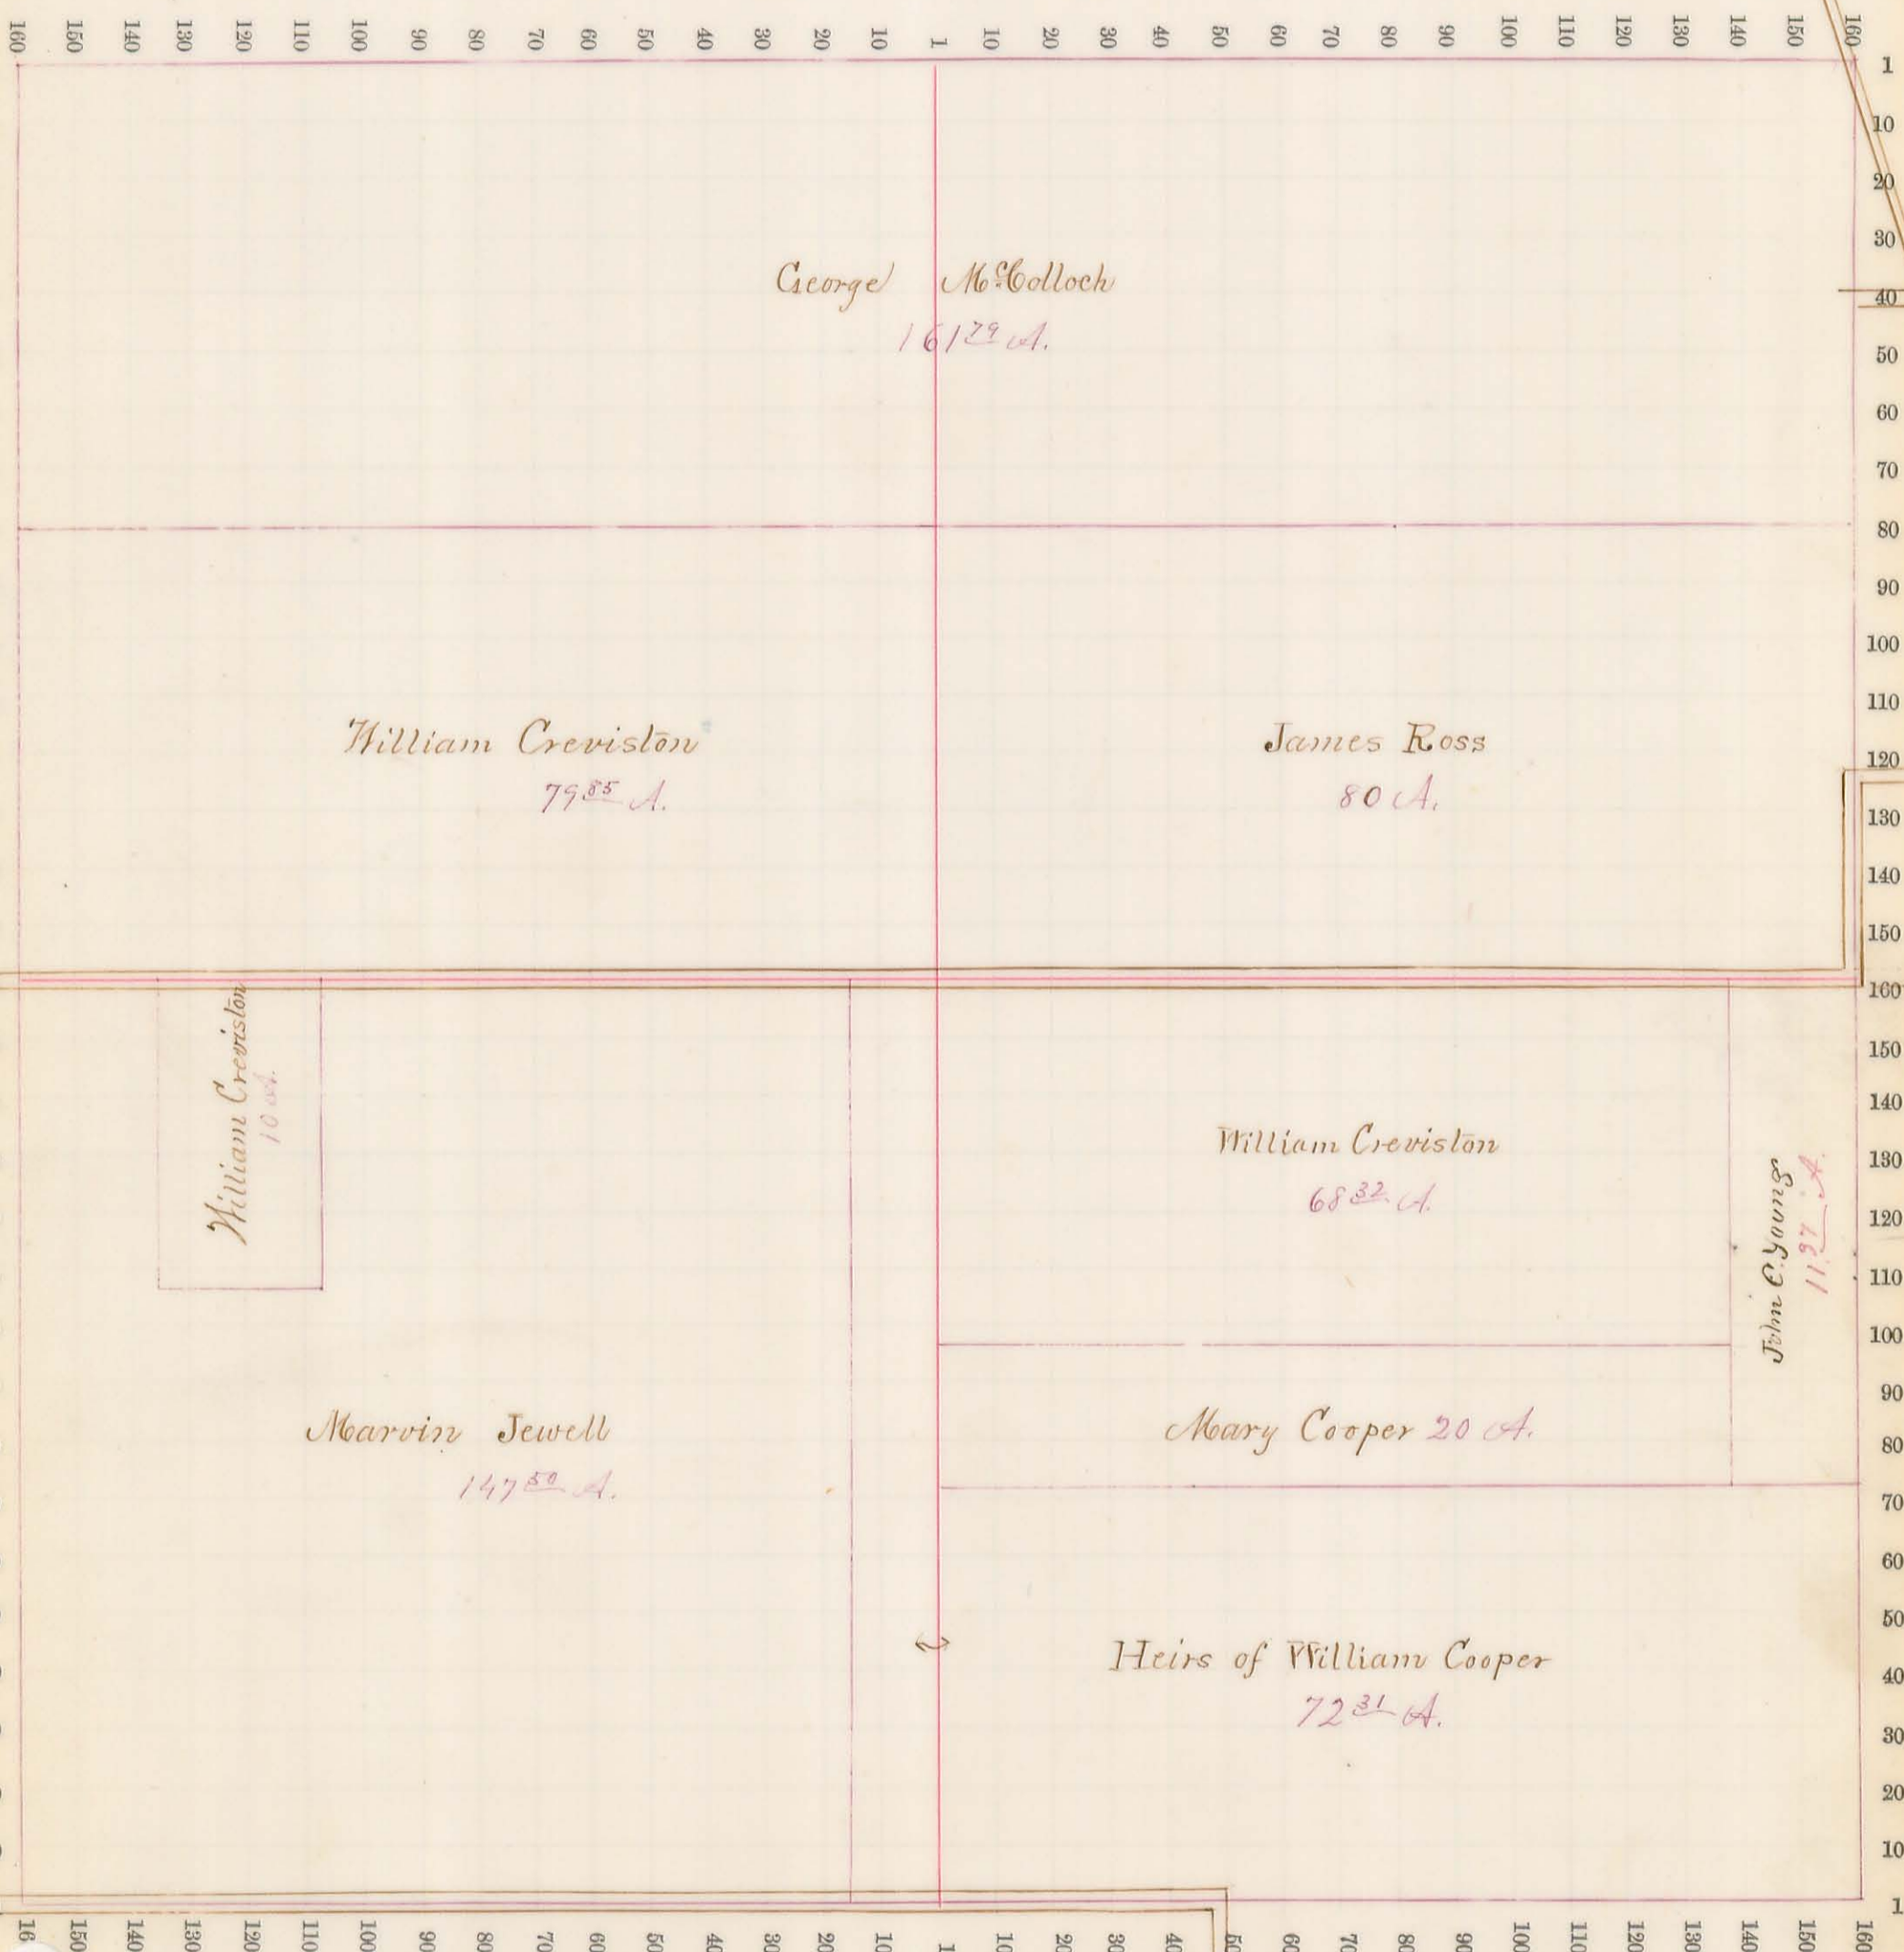

George McColloch  
161.29 A.

William Creviston  
79.85 A.

James Ross  
80 A.

William Creviston  
10 est.

William Creviston  
68.32 A.

John C. Young  
11.27 A.

Marvin Jewell  
147.50 A.

Mary Cooper 20 A.


Heirs of William Cooper  
72.31 A.



Sec. No. 26

T. 4. R. 14.

Scale 32 R. to an inch, or 10 to a space.

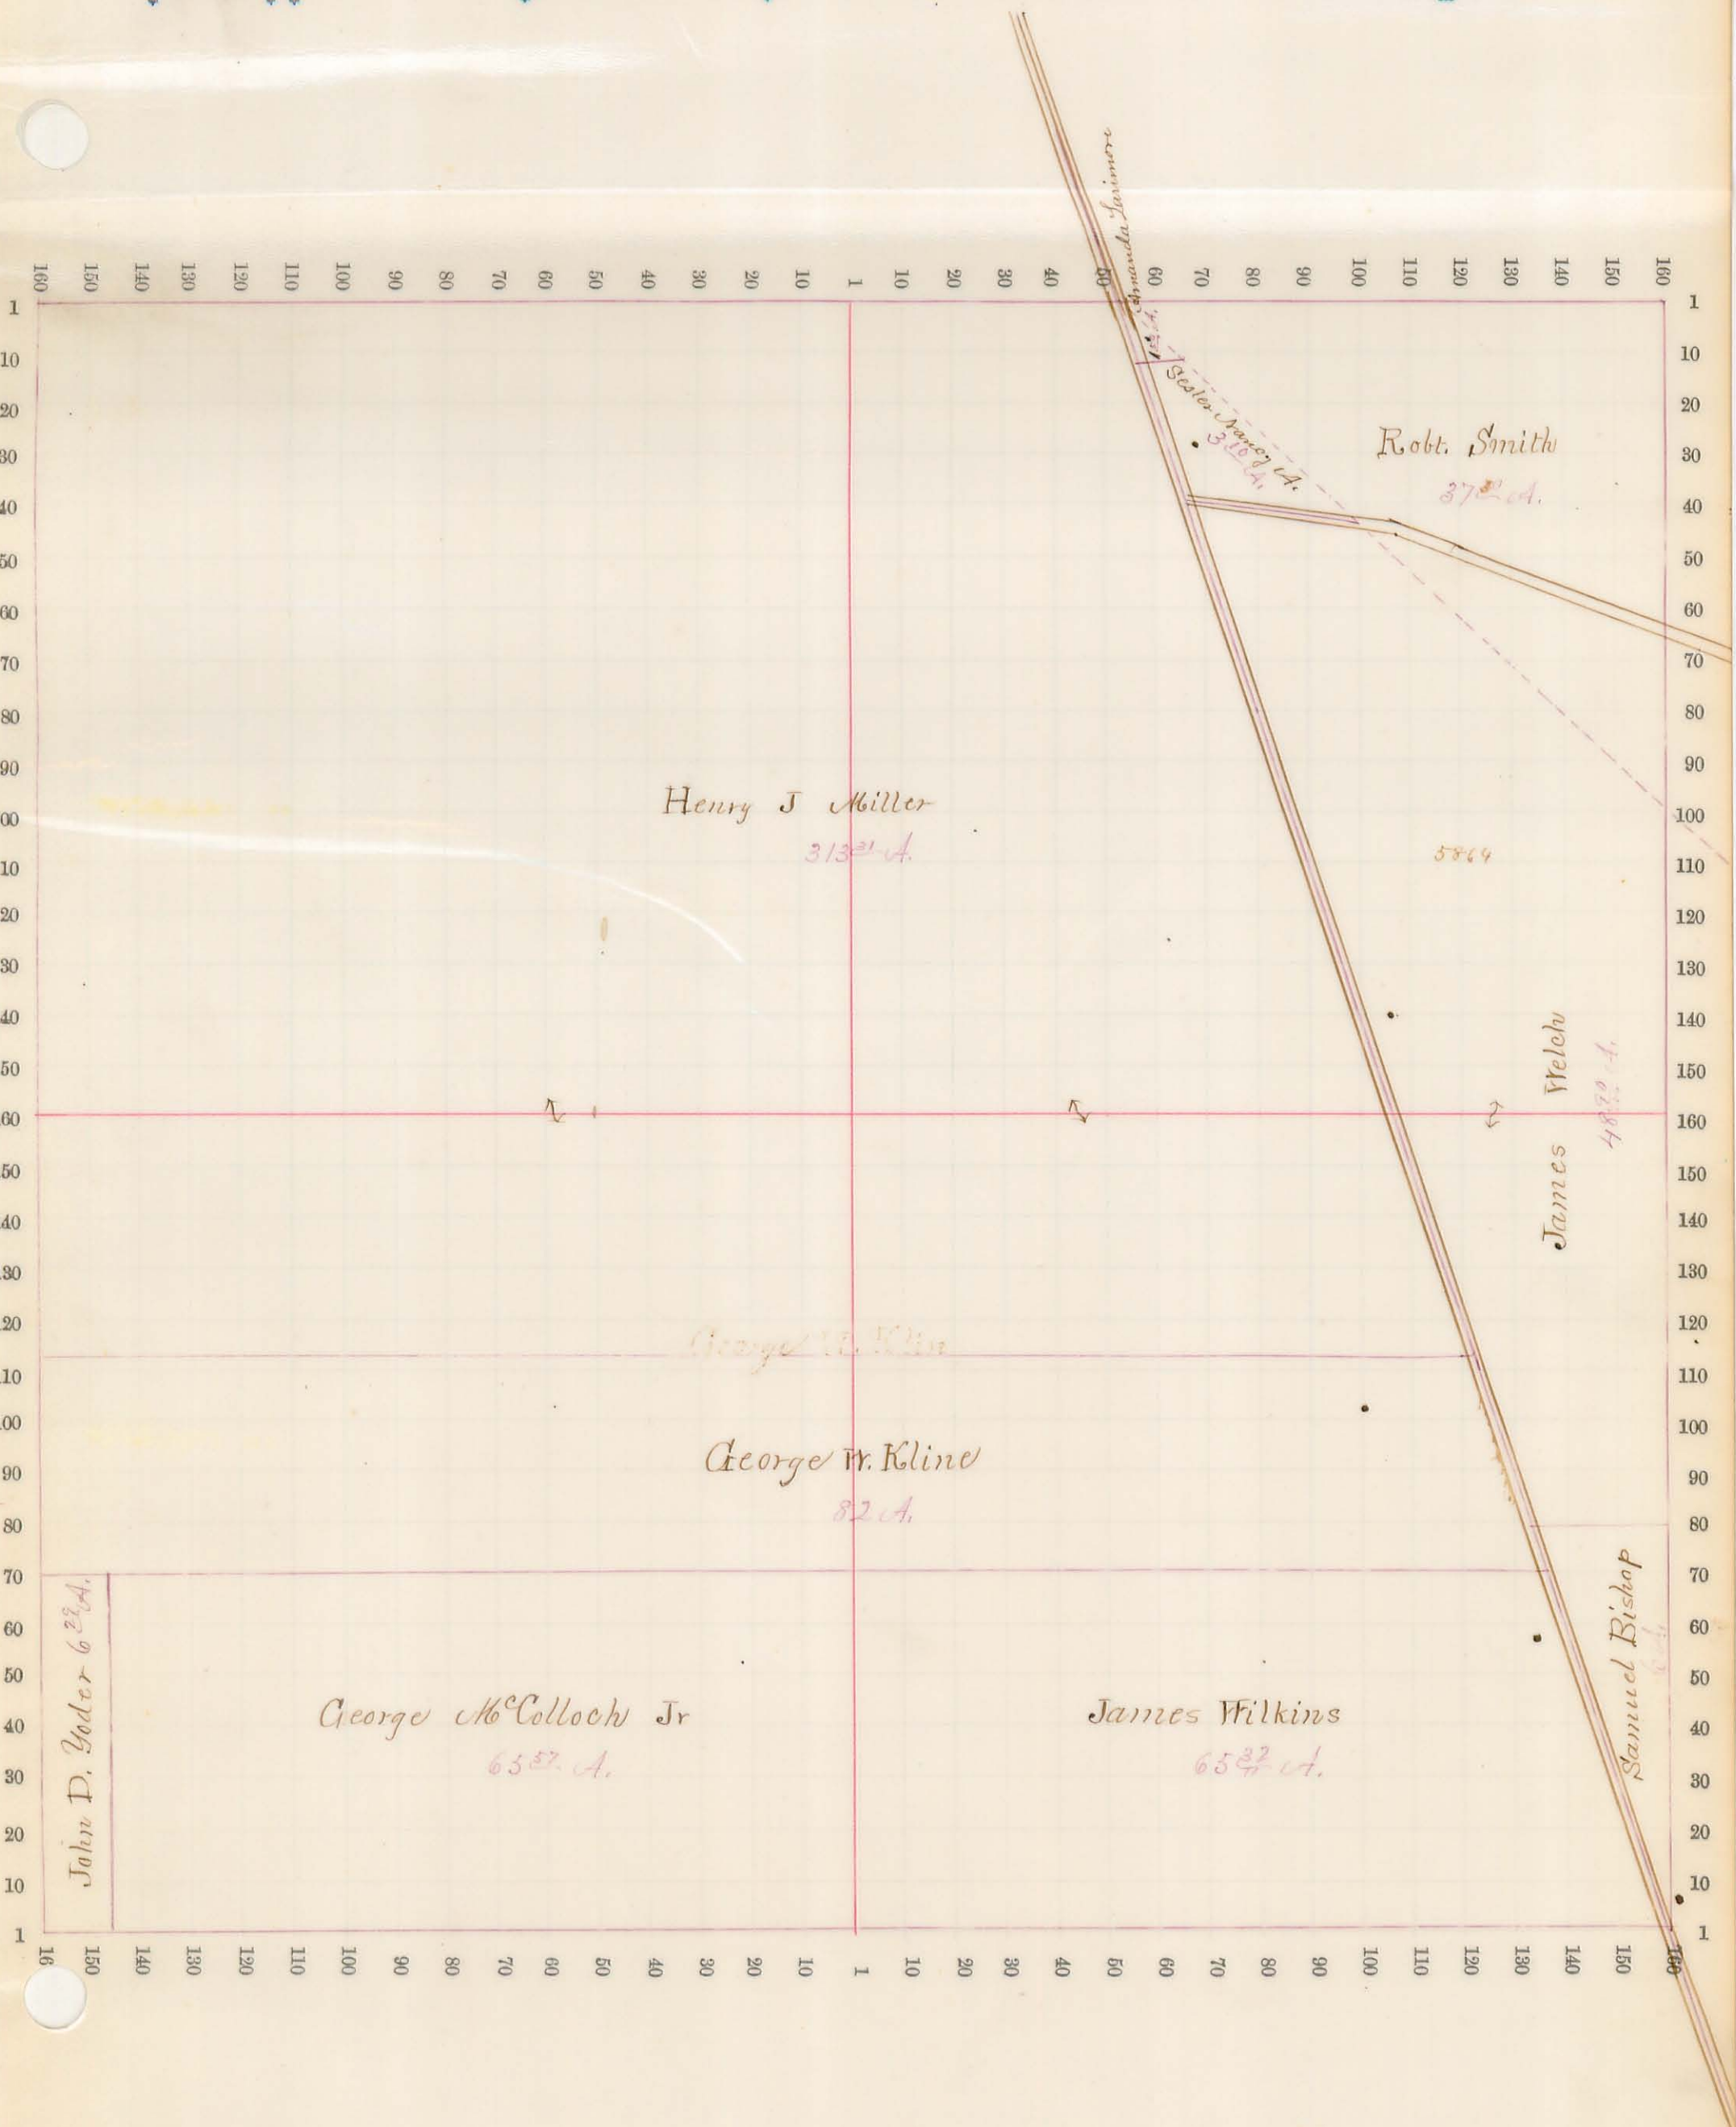




T. 5. R. 13.

Sec. No. 27

Scale 32 R. to an inch, or 10 to a space.

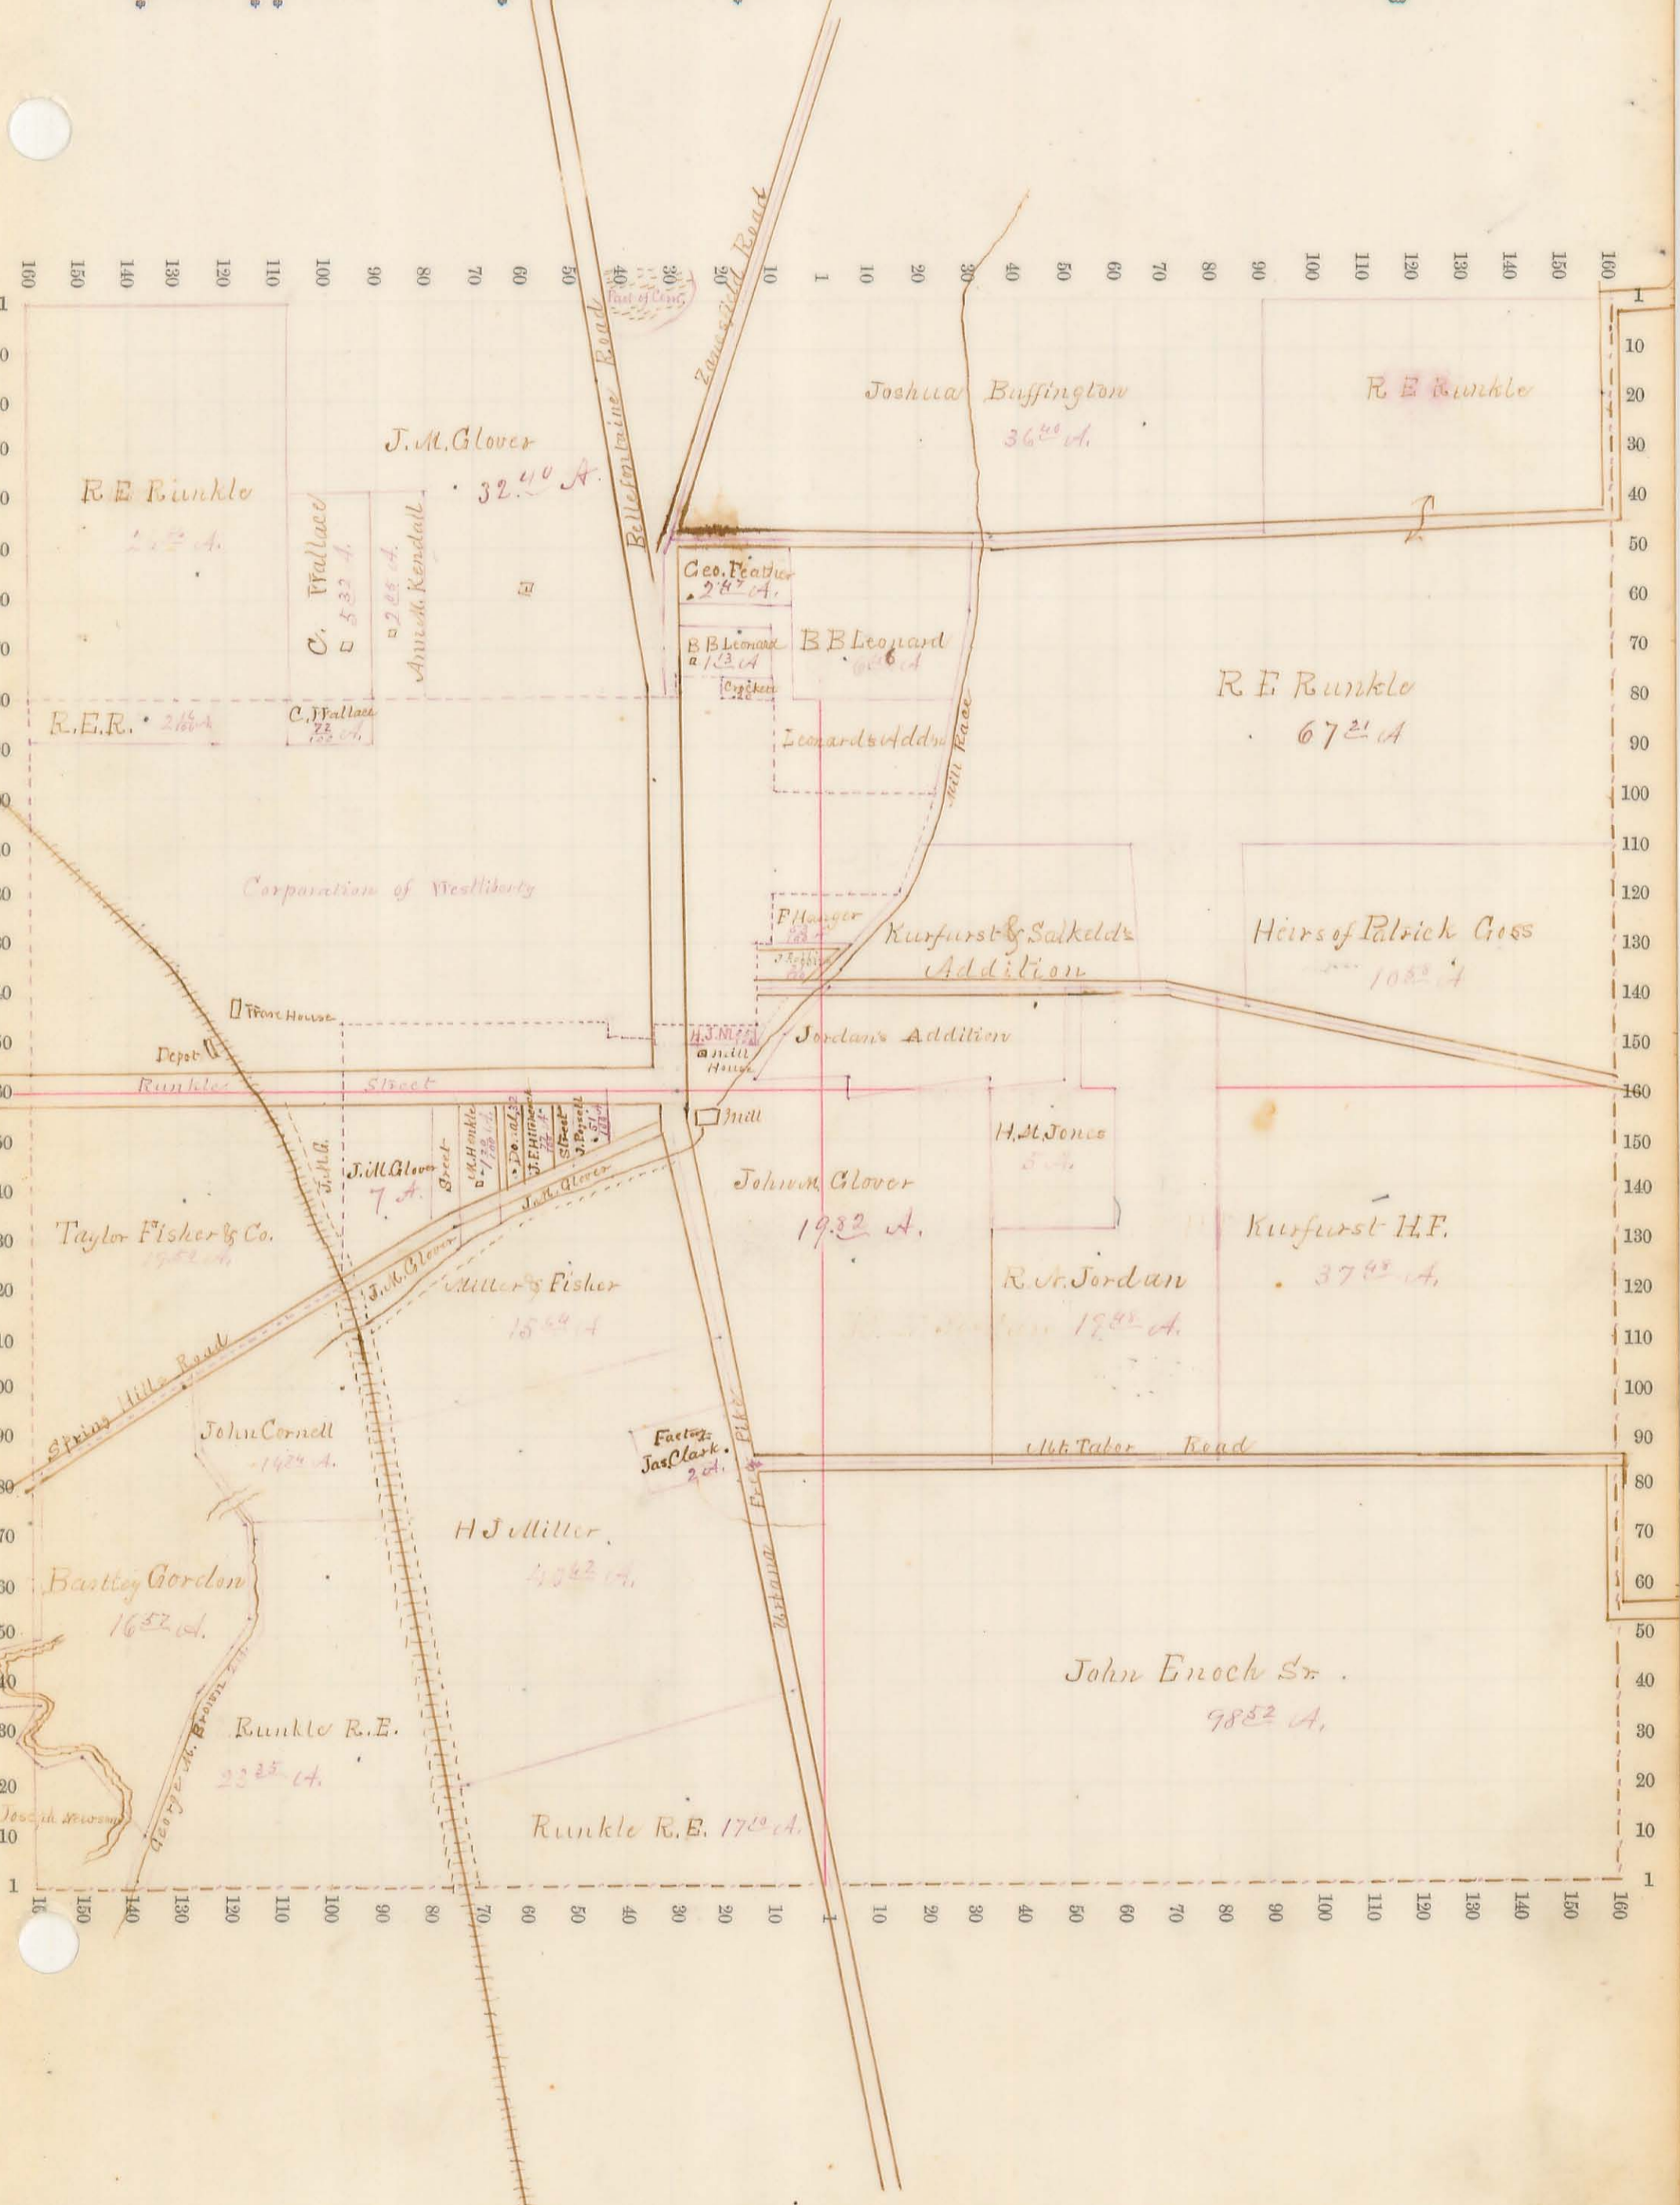




Sec. No. 28

T. 5. R. 13.


Scale 32 R. to an inch, or 10 to a space.

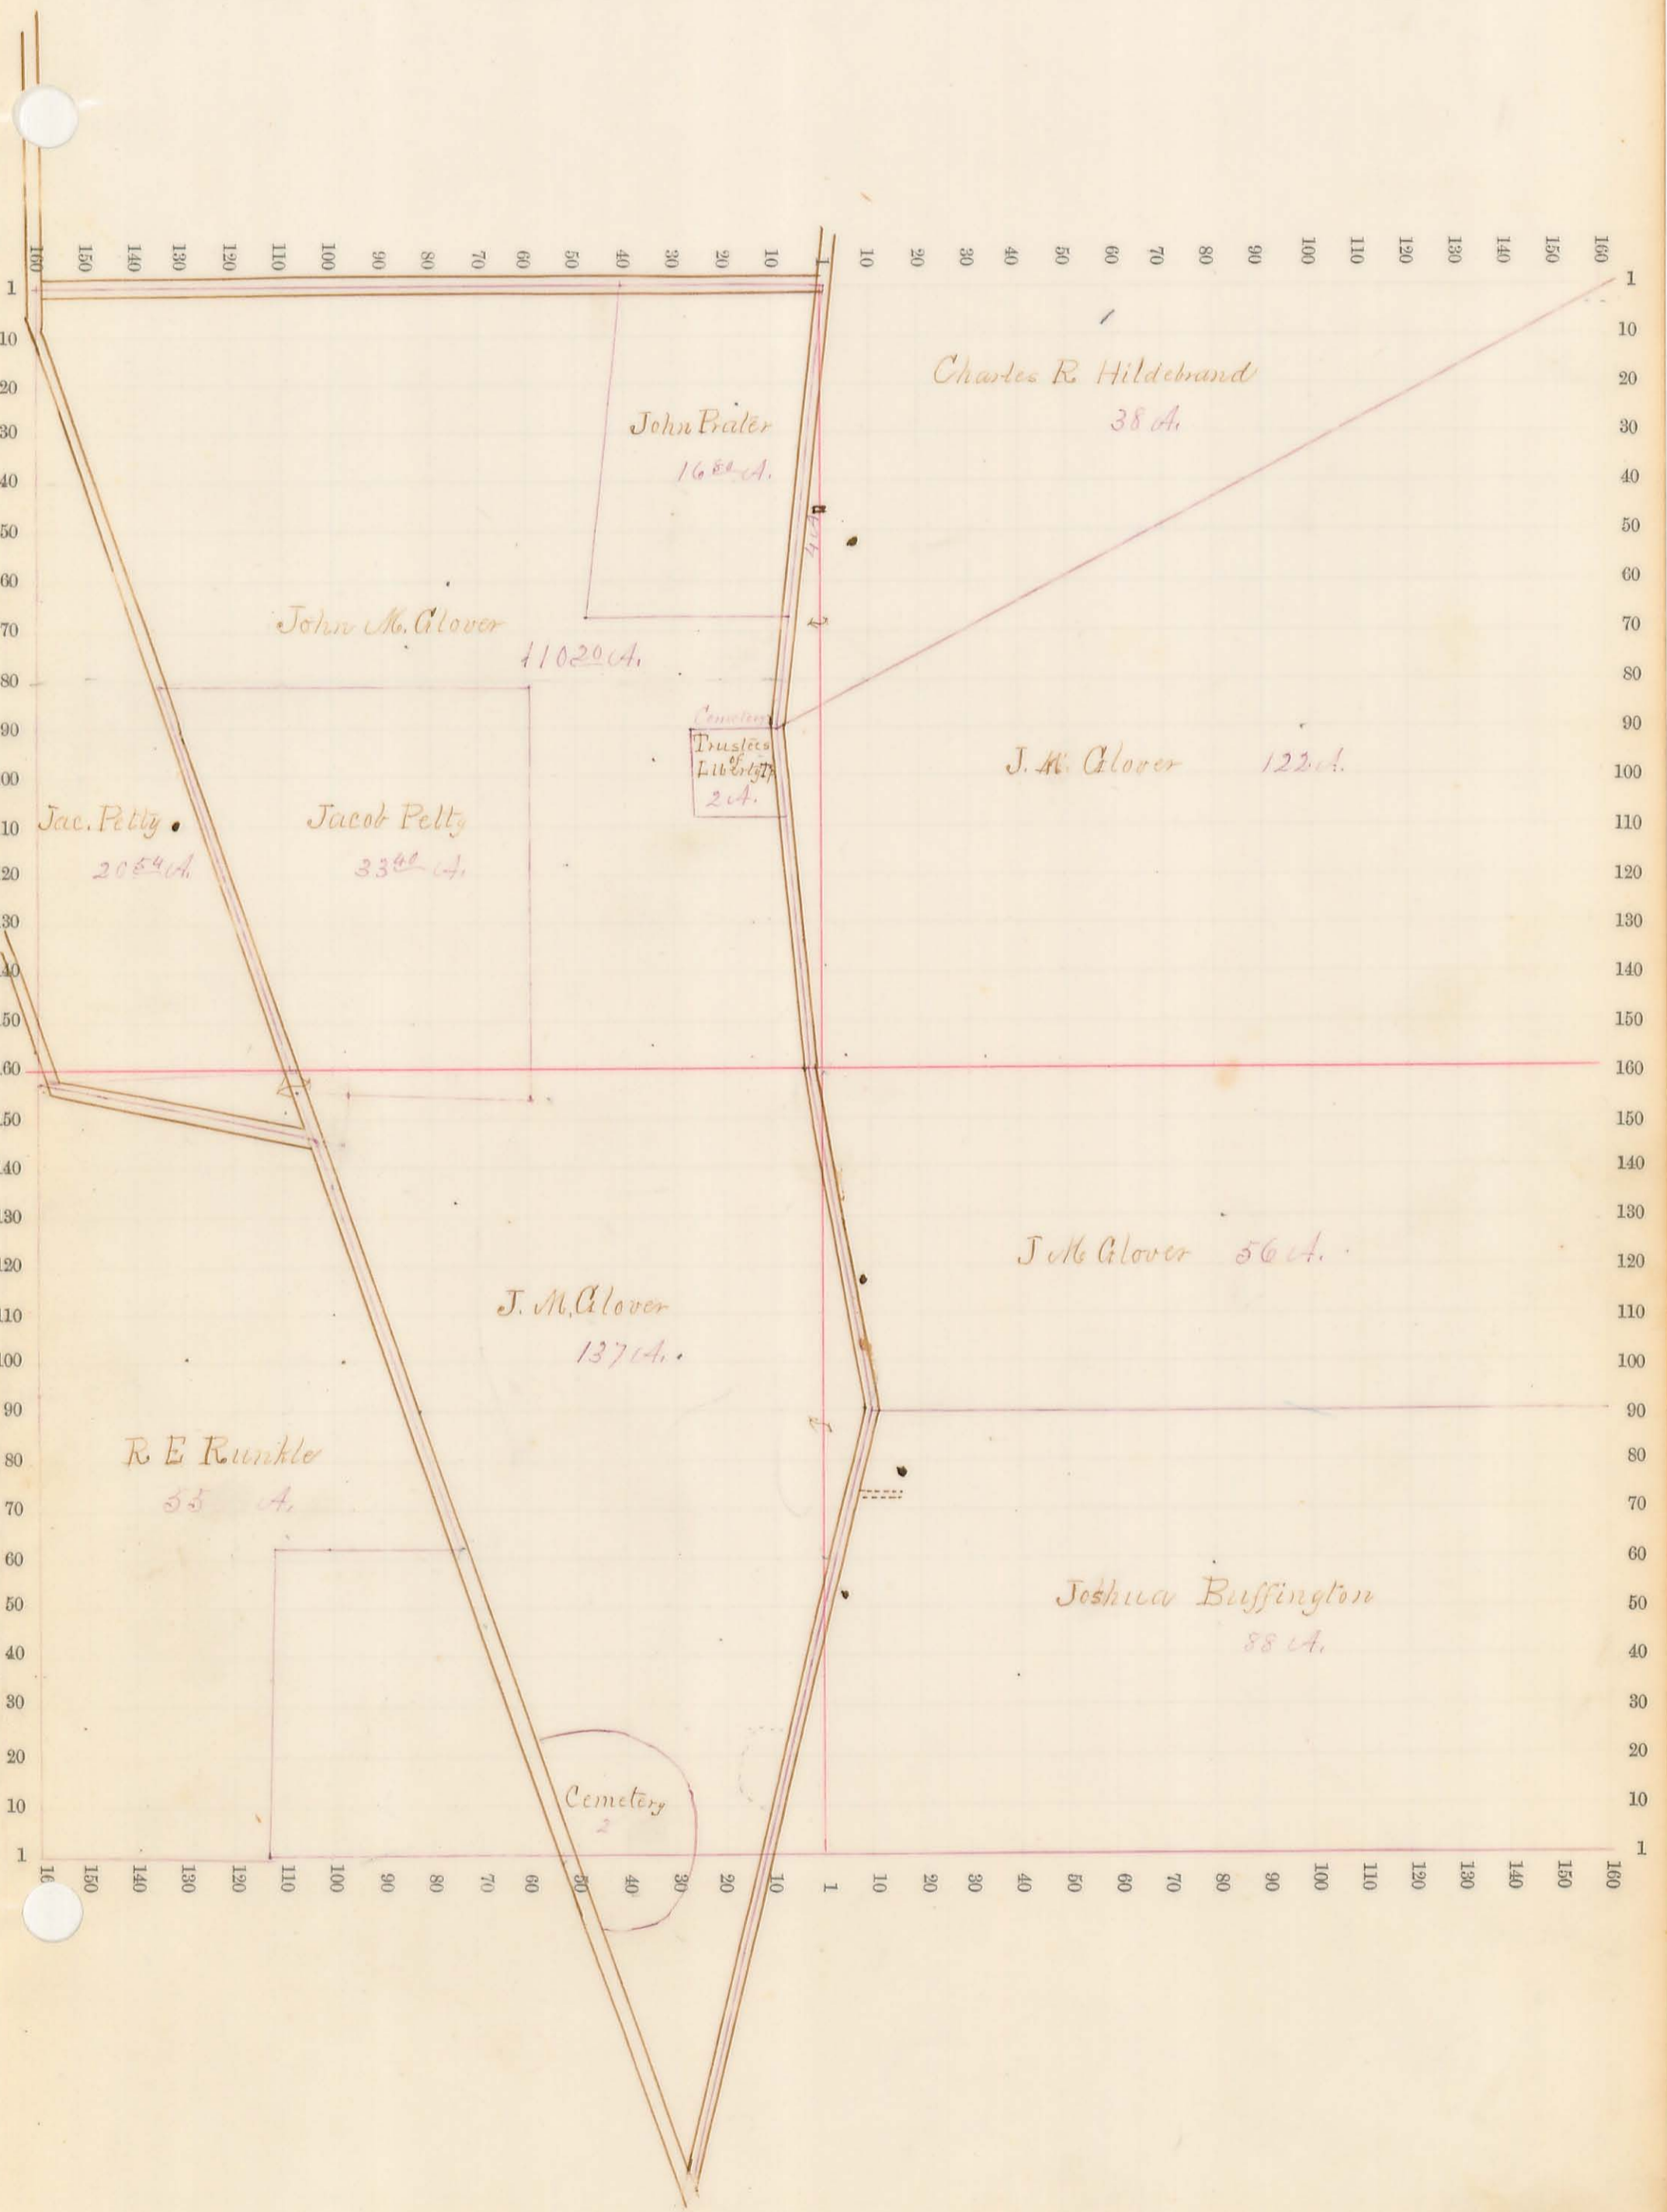



Sec. No. 29


L. S. R. 13.  
Scale 32 R. to an inch, or 10 to a space.

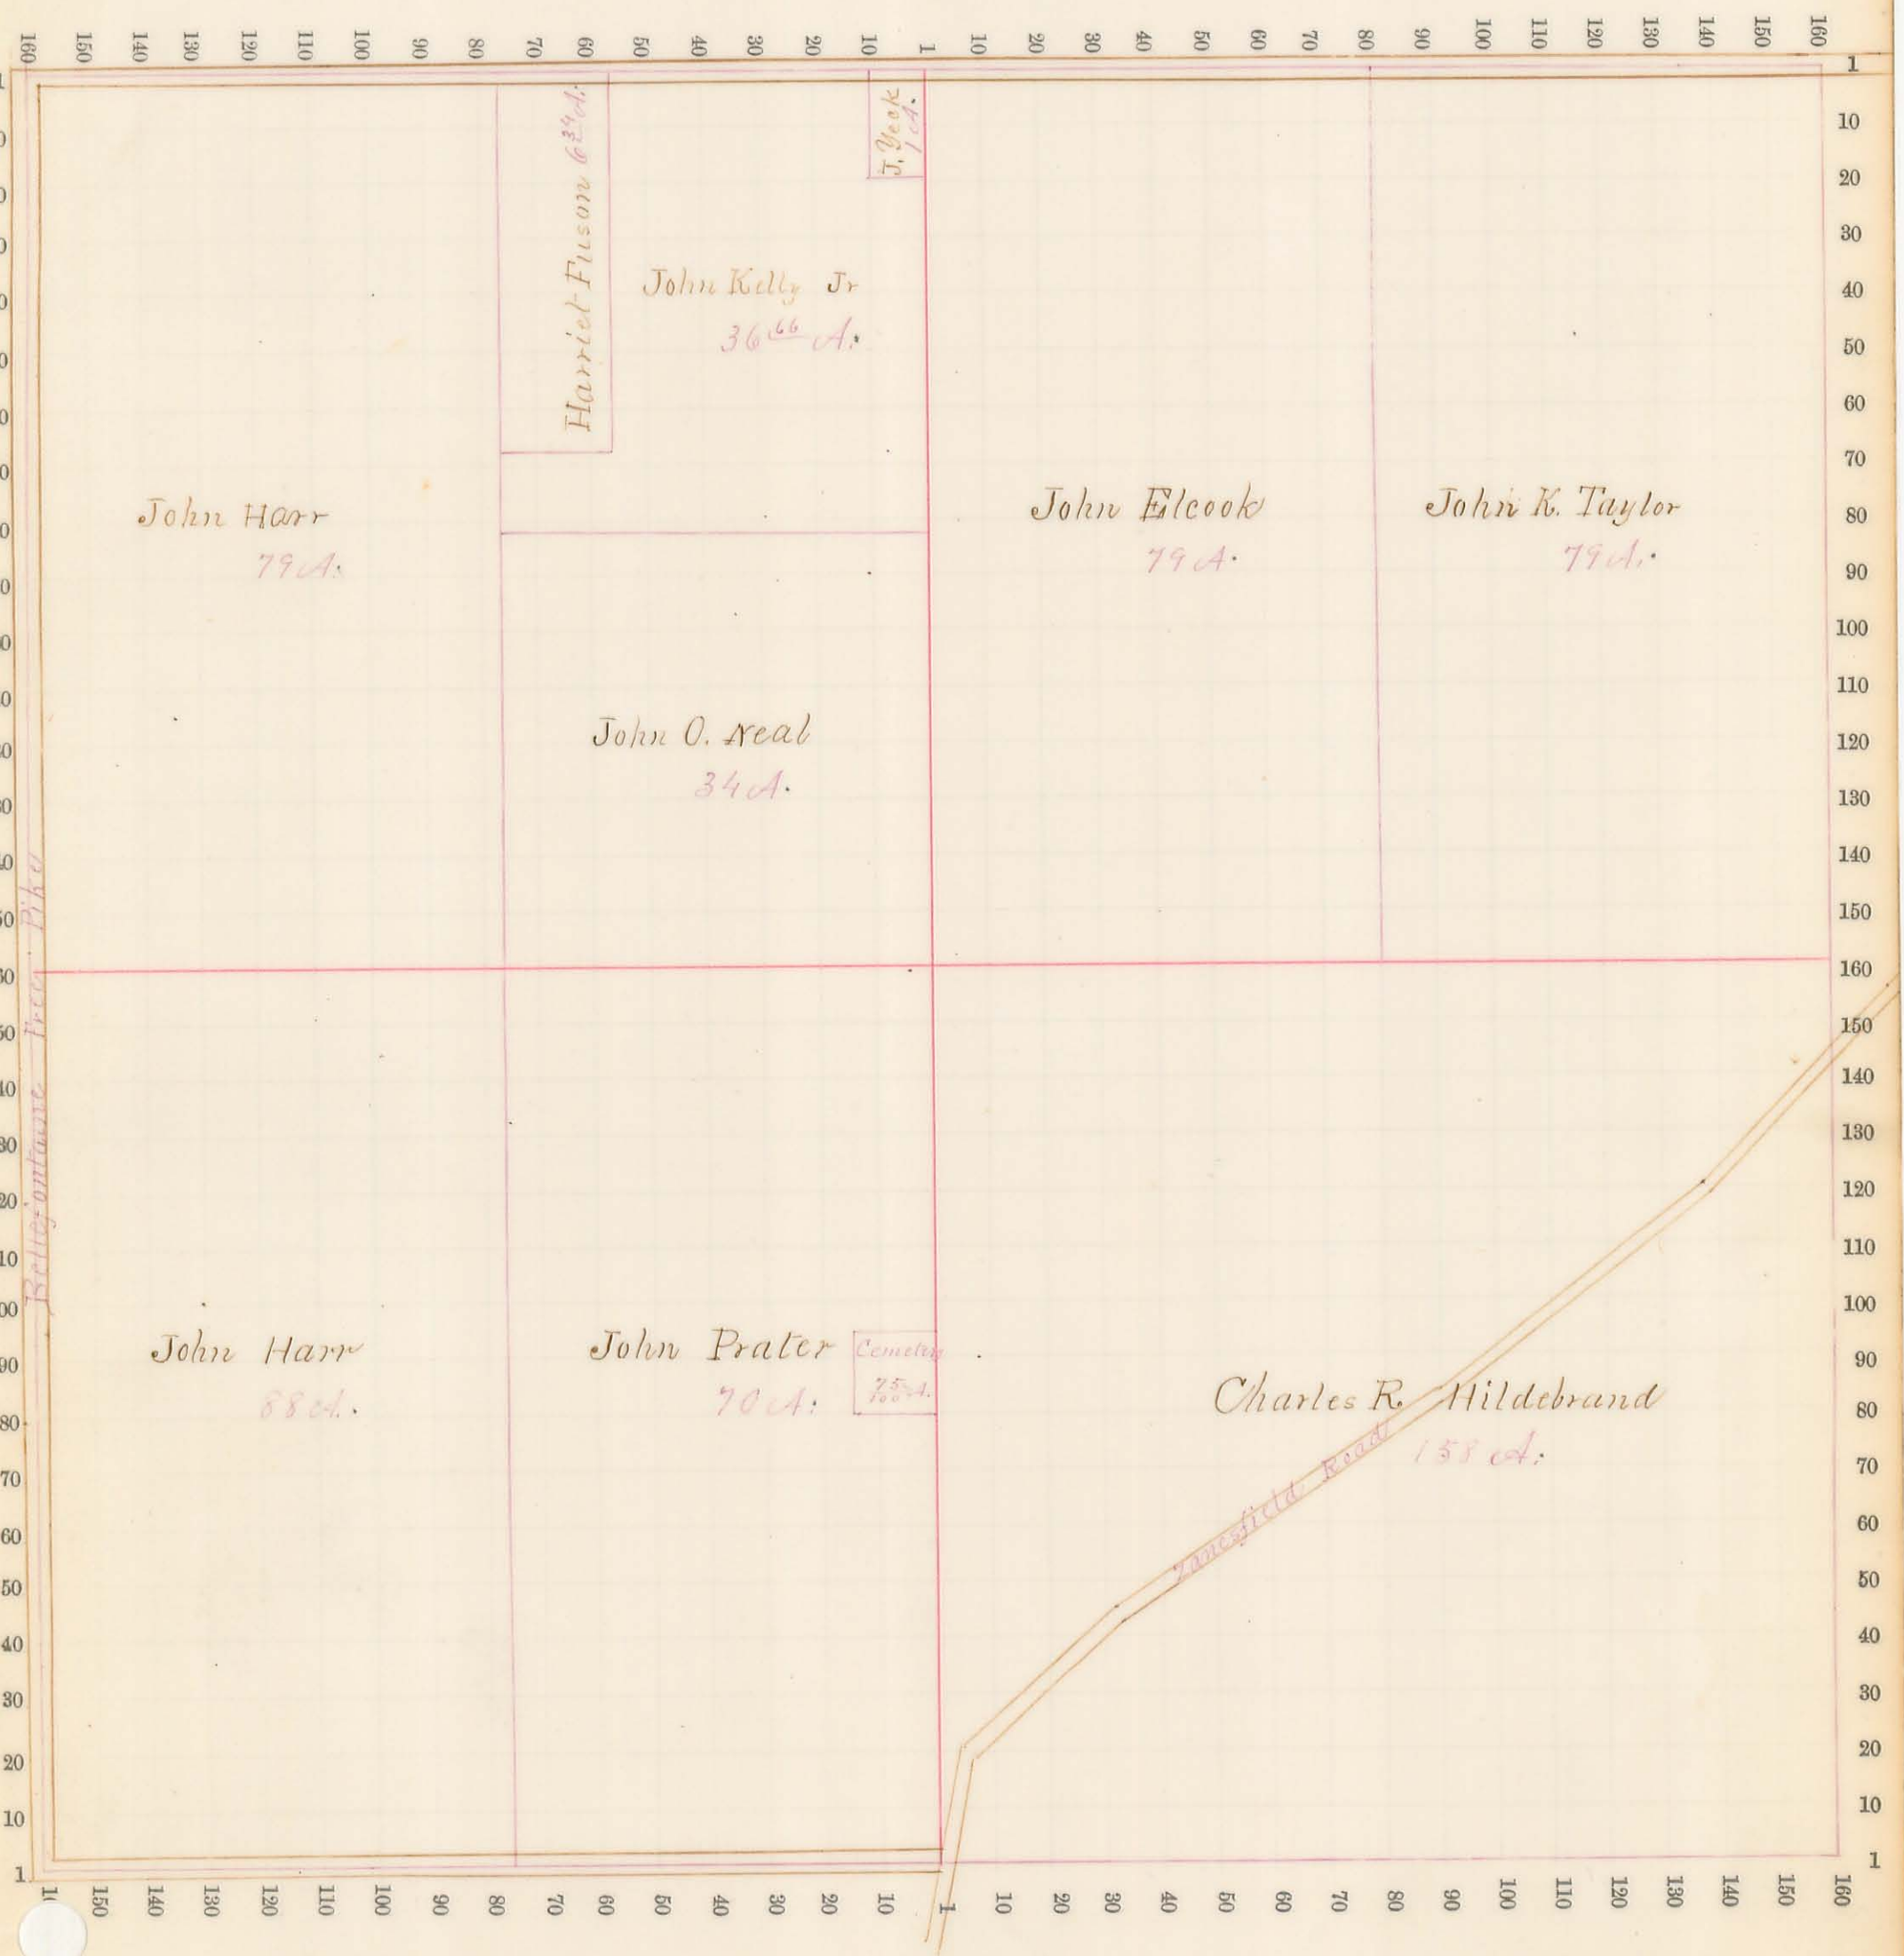



Sec. No. 30


T. 5. R. 13.  
Scale 32 R. to an inch, or 10 to a space.

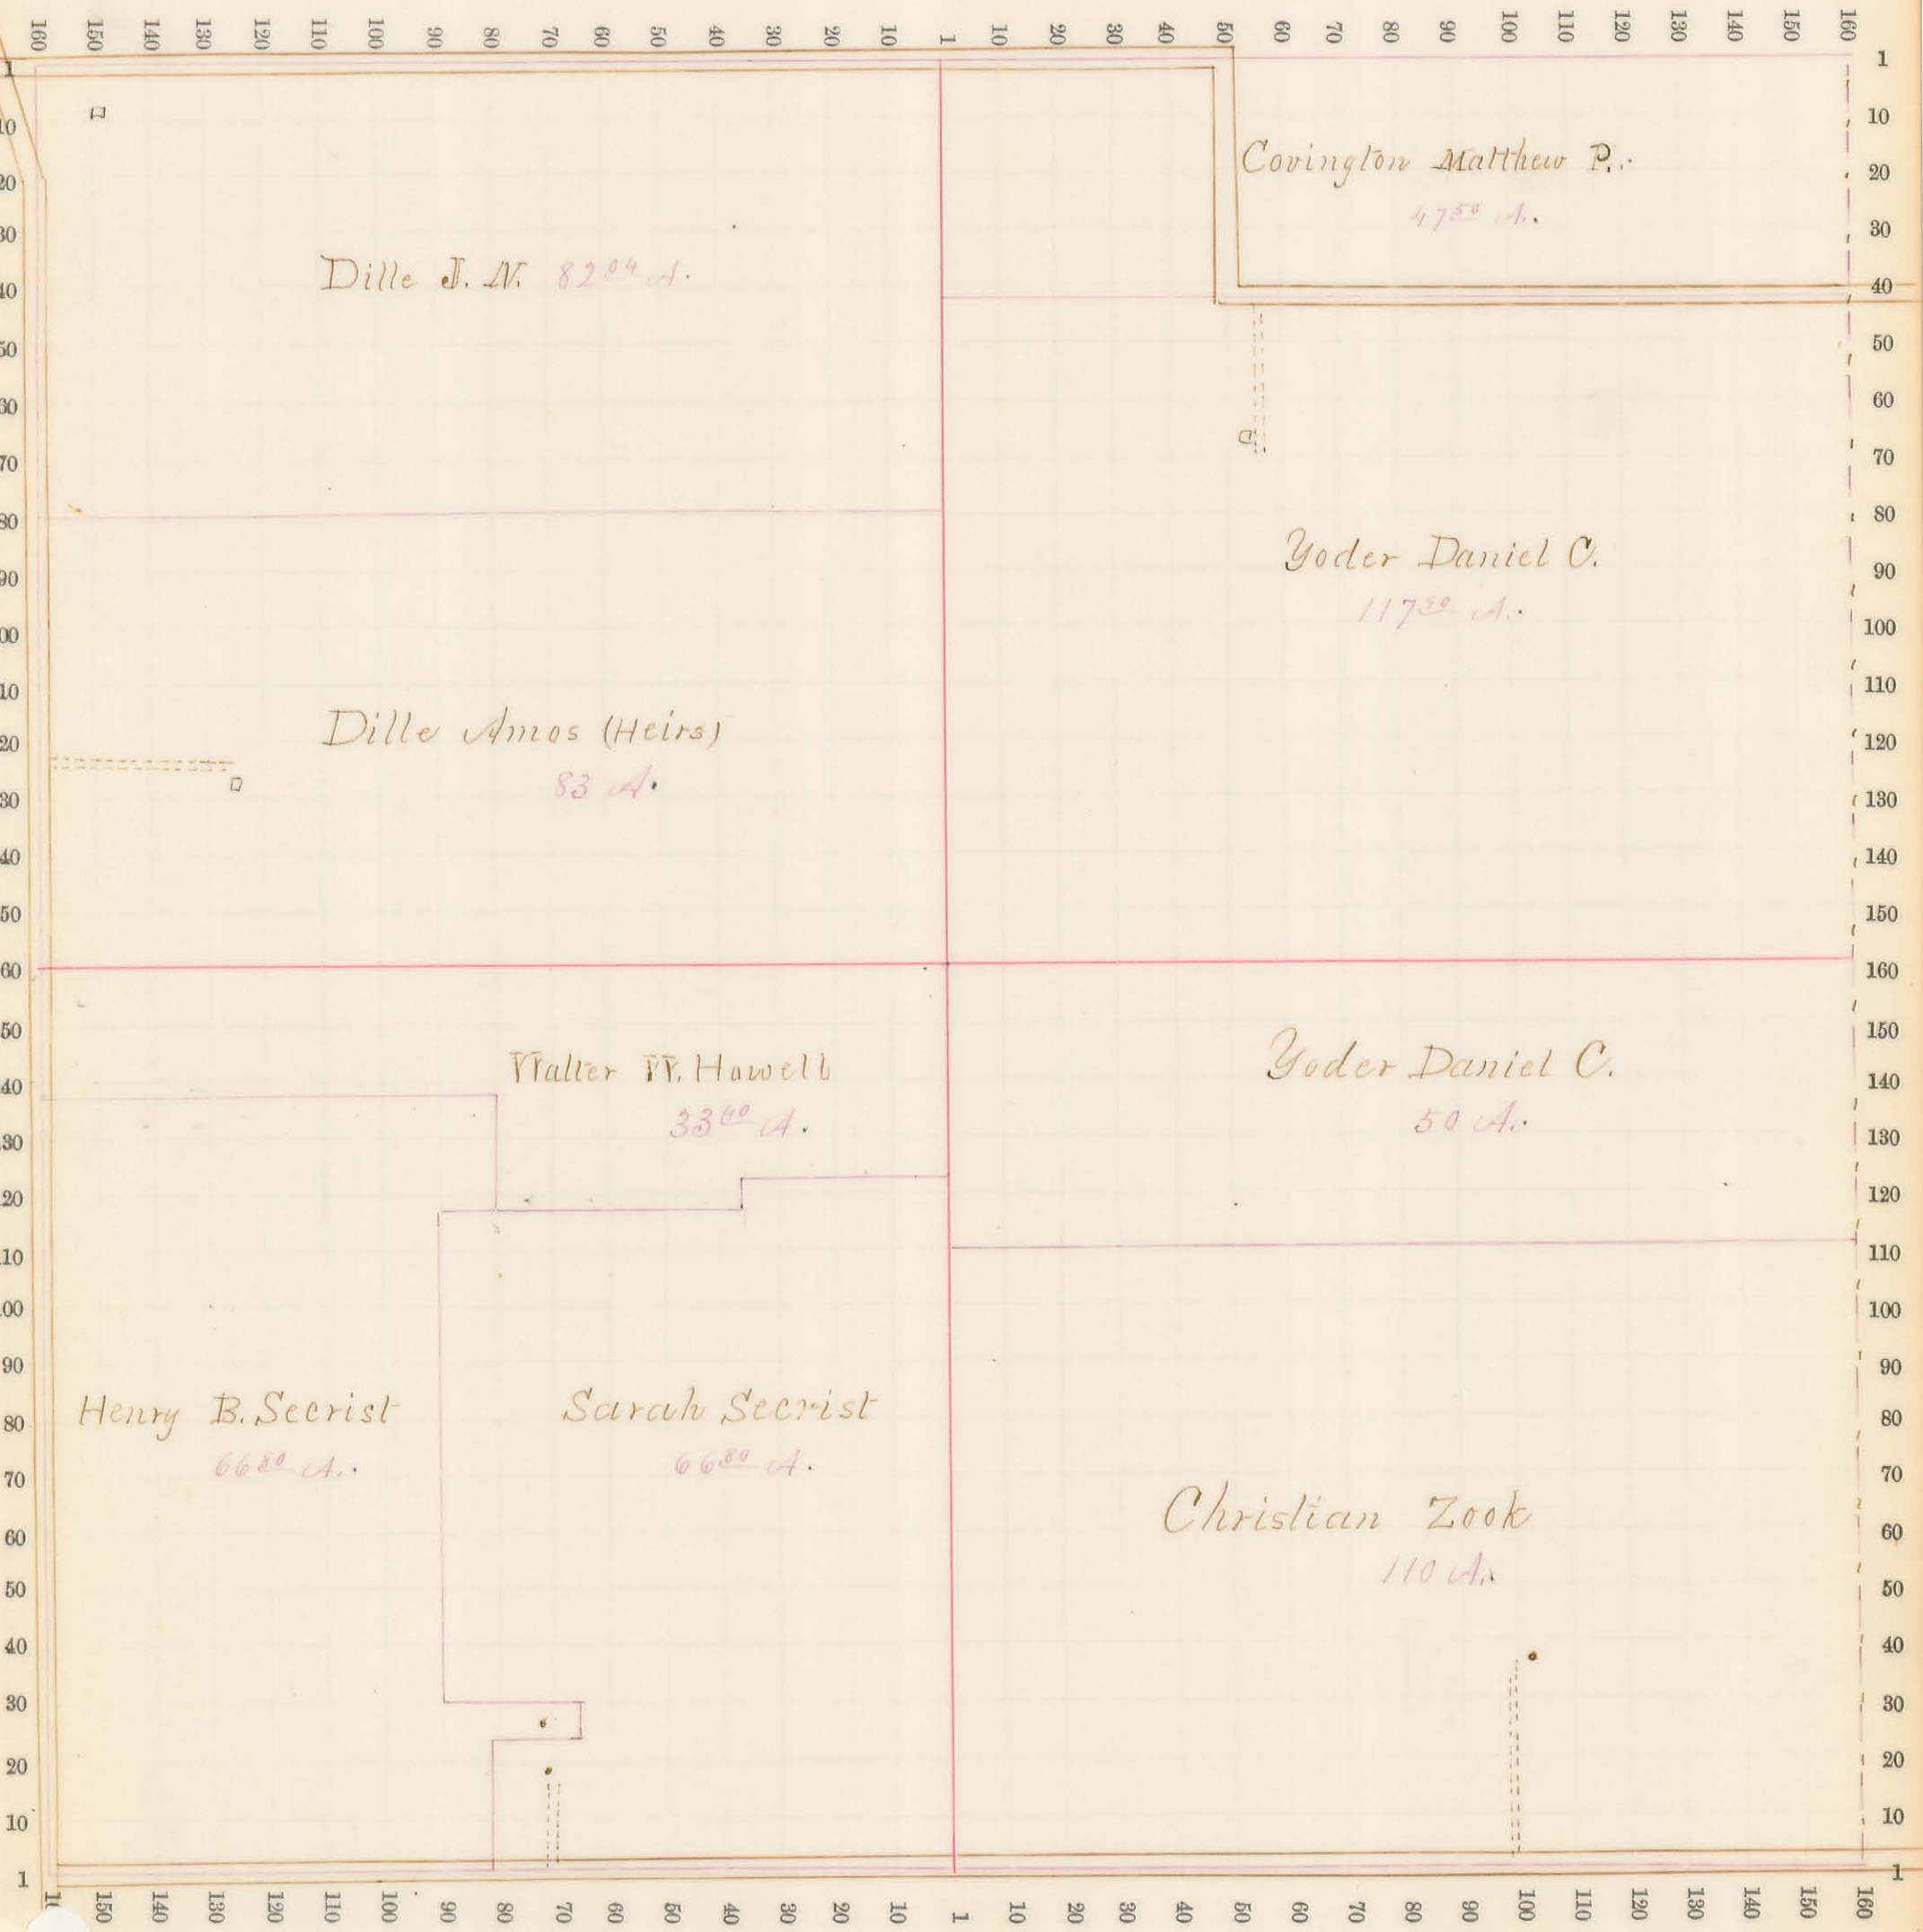



Sec. No. 31


Scale 32 R. to an inch, or 10 to a space.

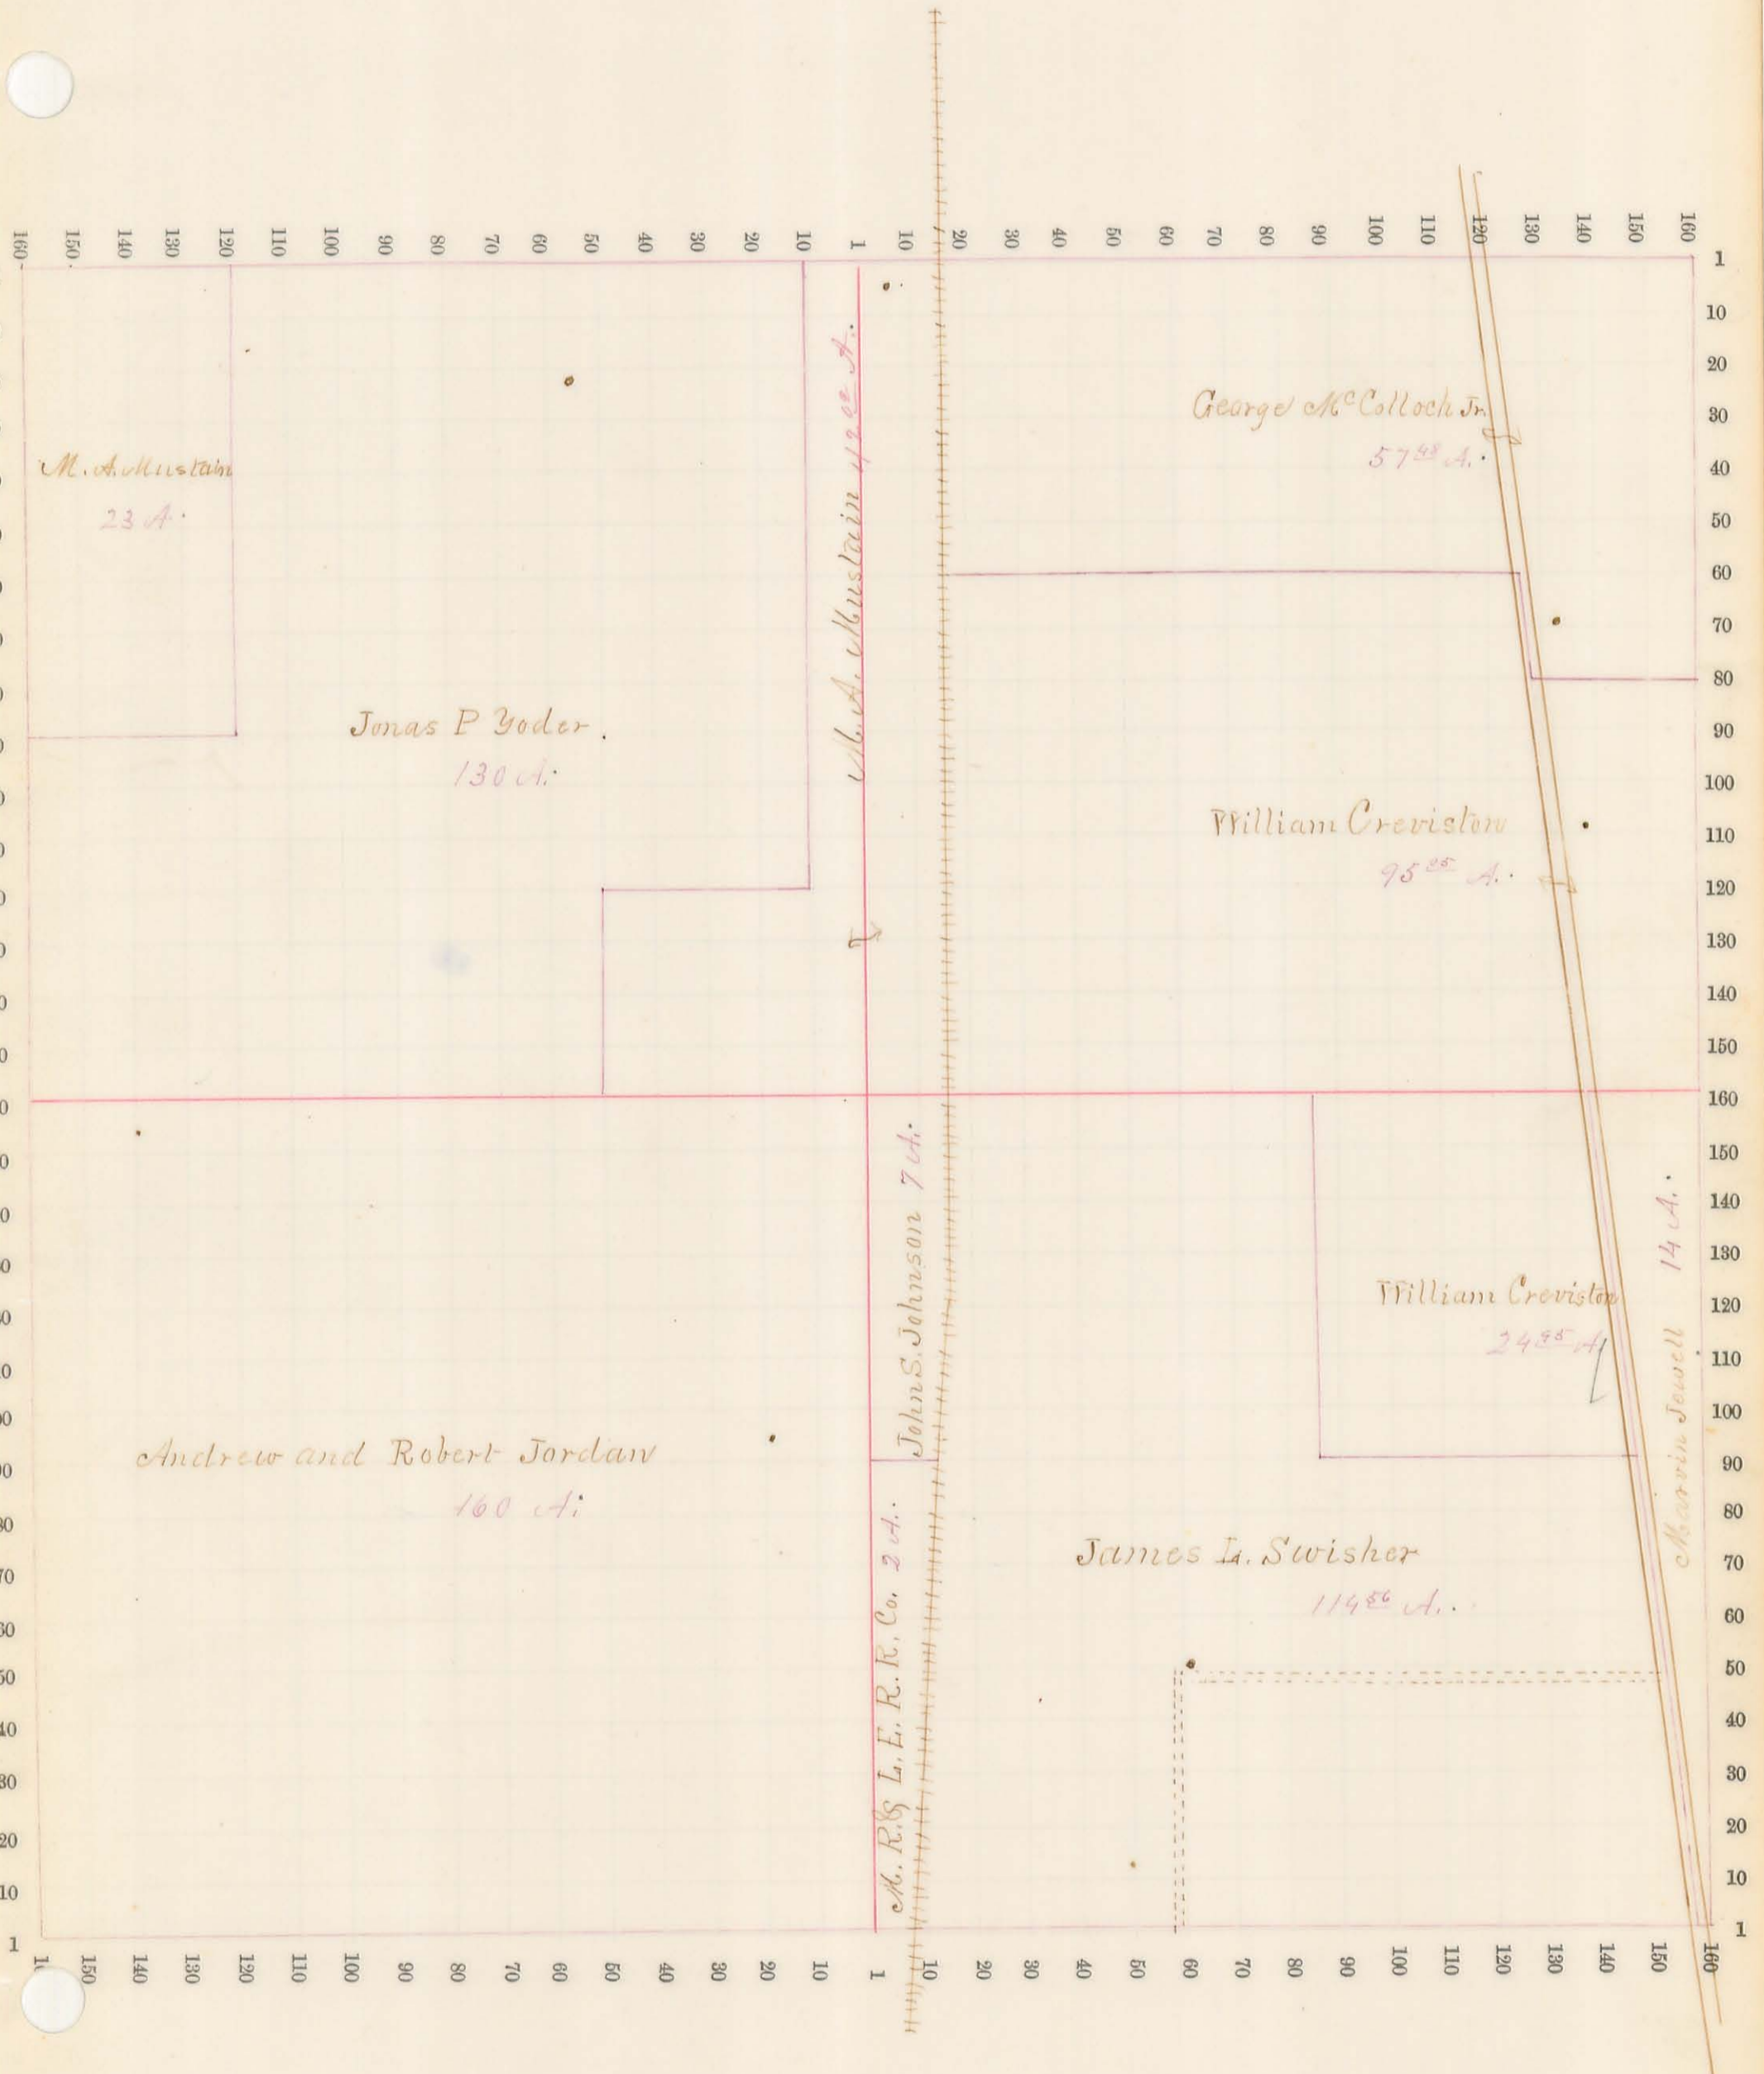



Sec. No. 32

Scale 32 R. to an inch, or 10 to a space.

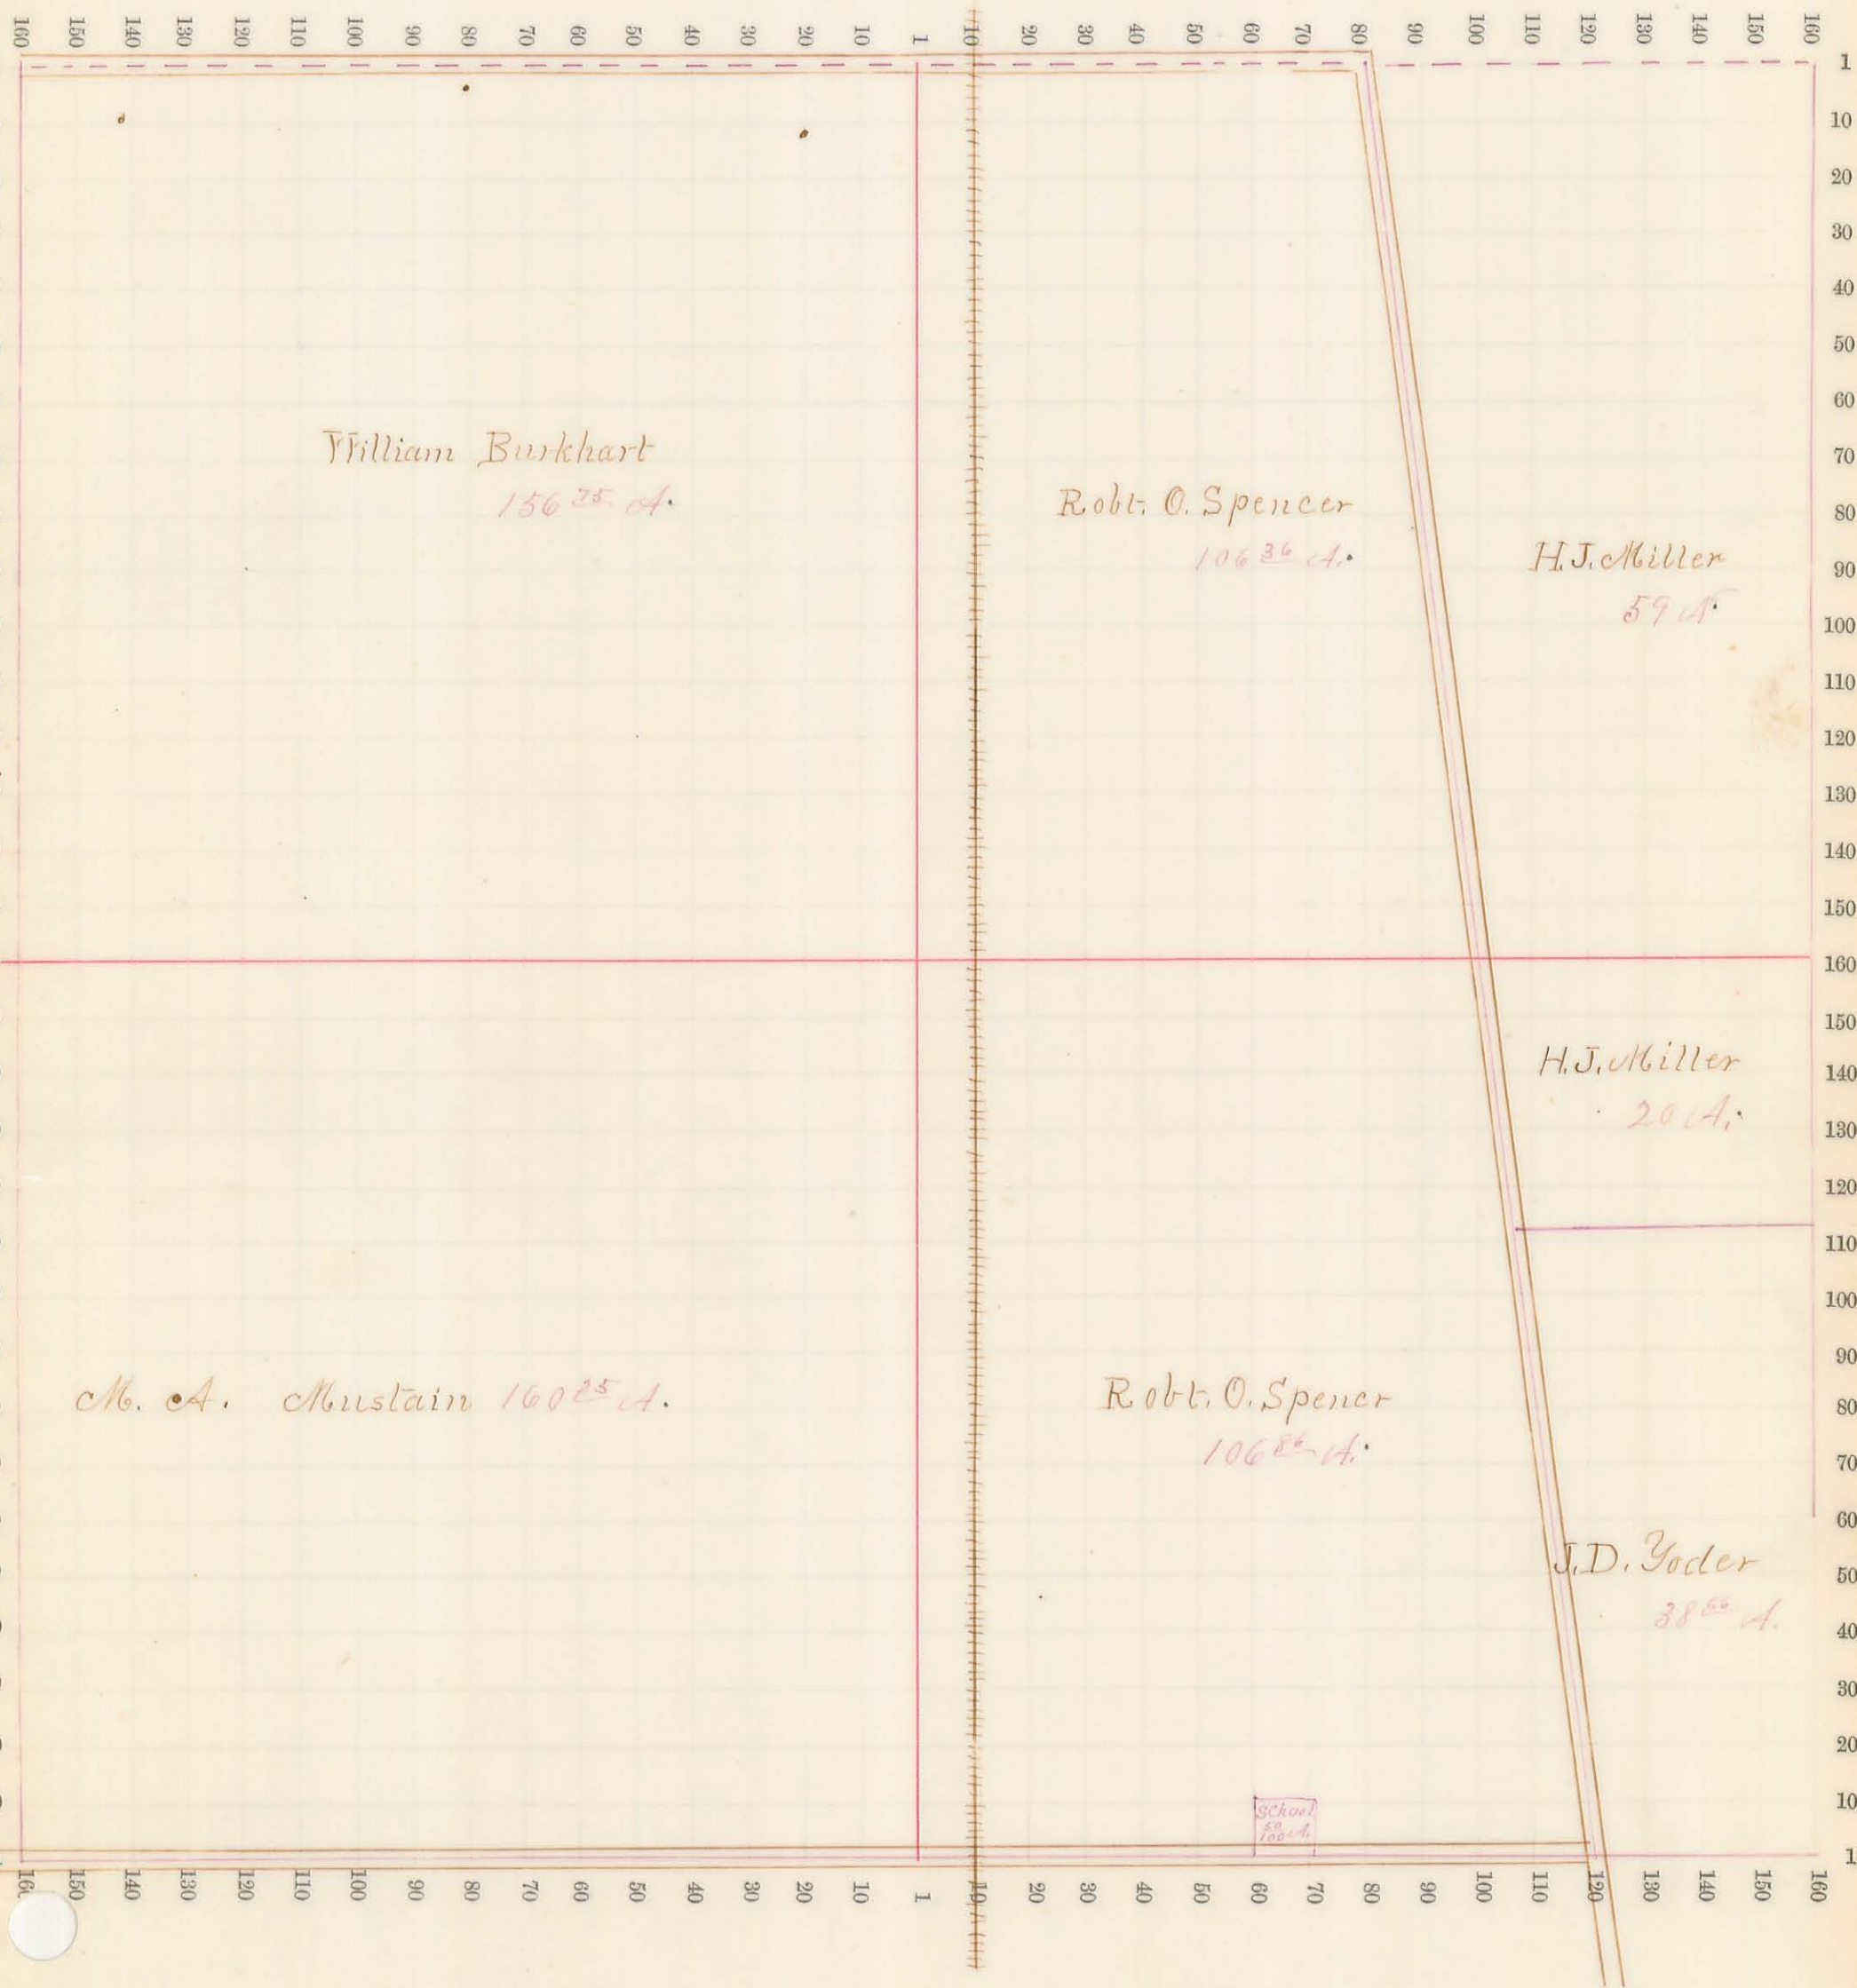








Sec. No. 34


Scale 32 R. to an inch, or 10 to a space.

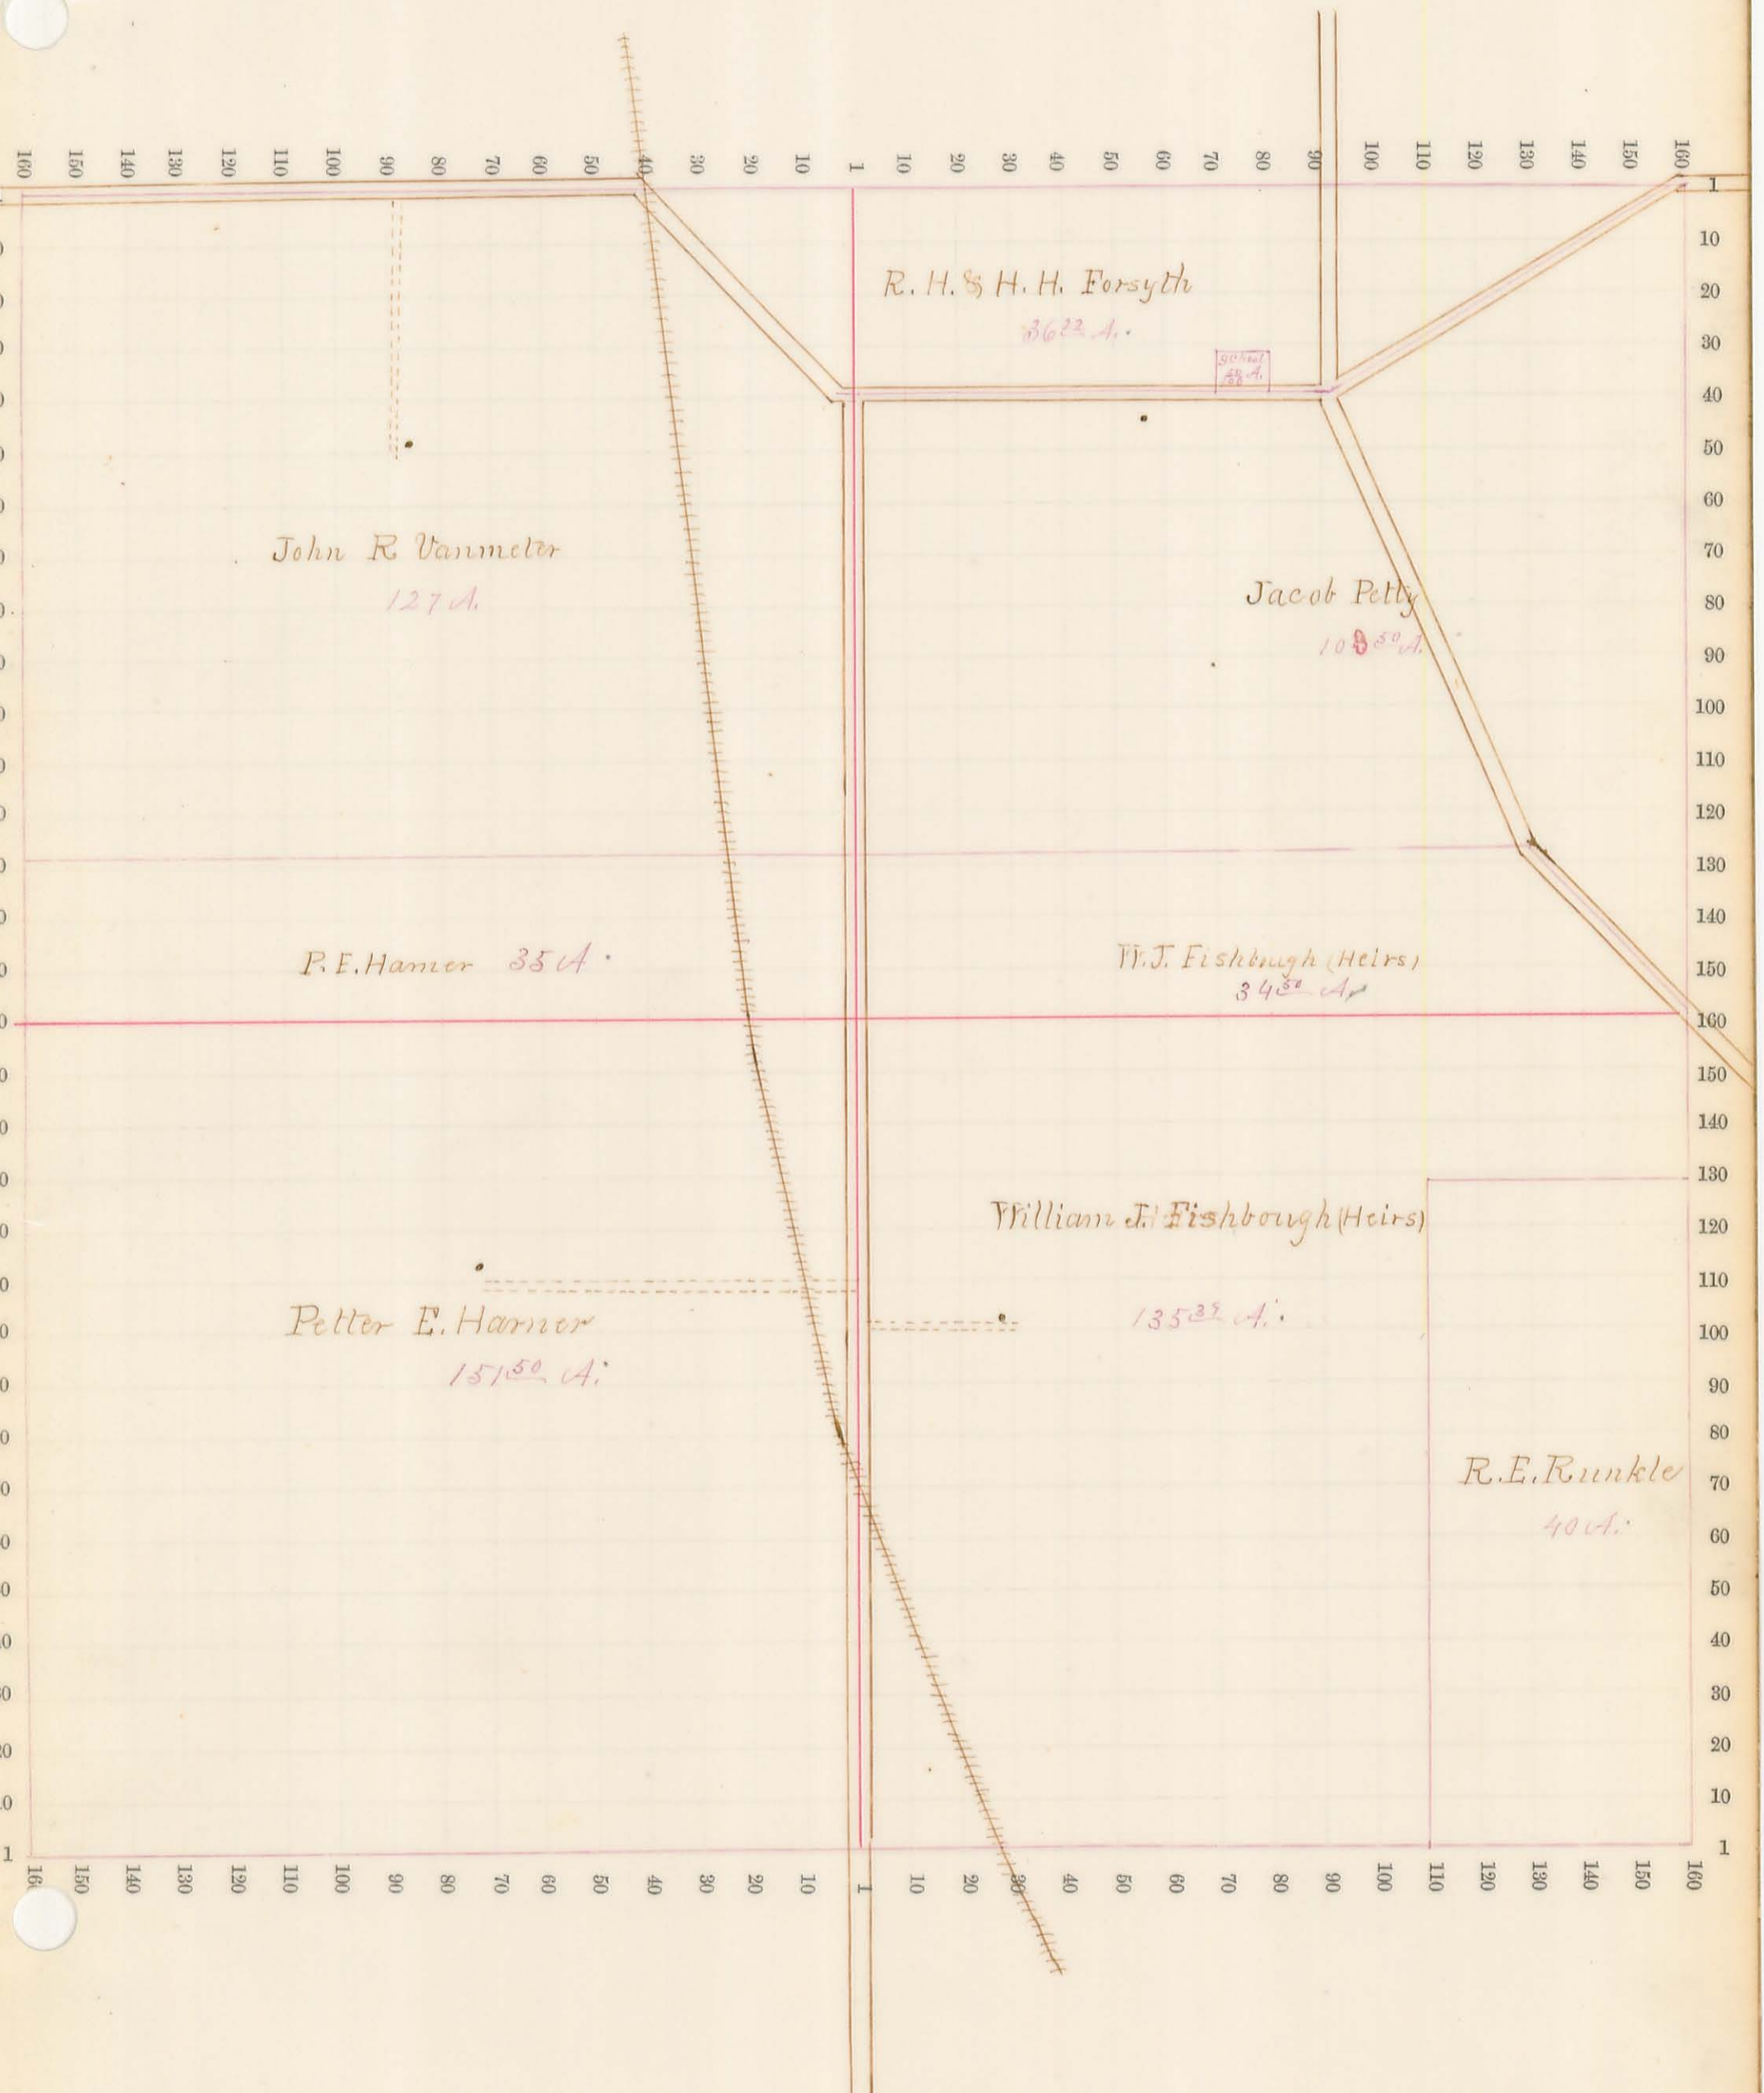



Sec. No. 35

Scale 32 R. to an inch, or 10 to a space.

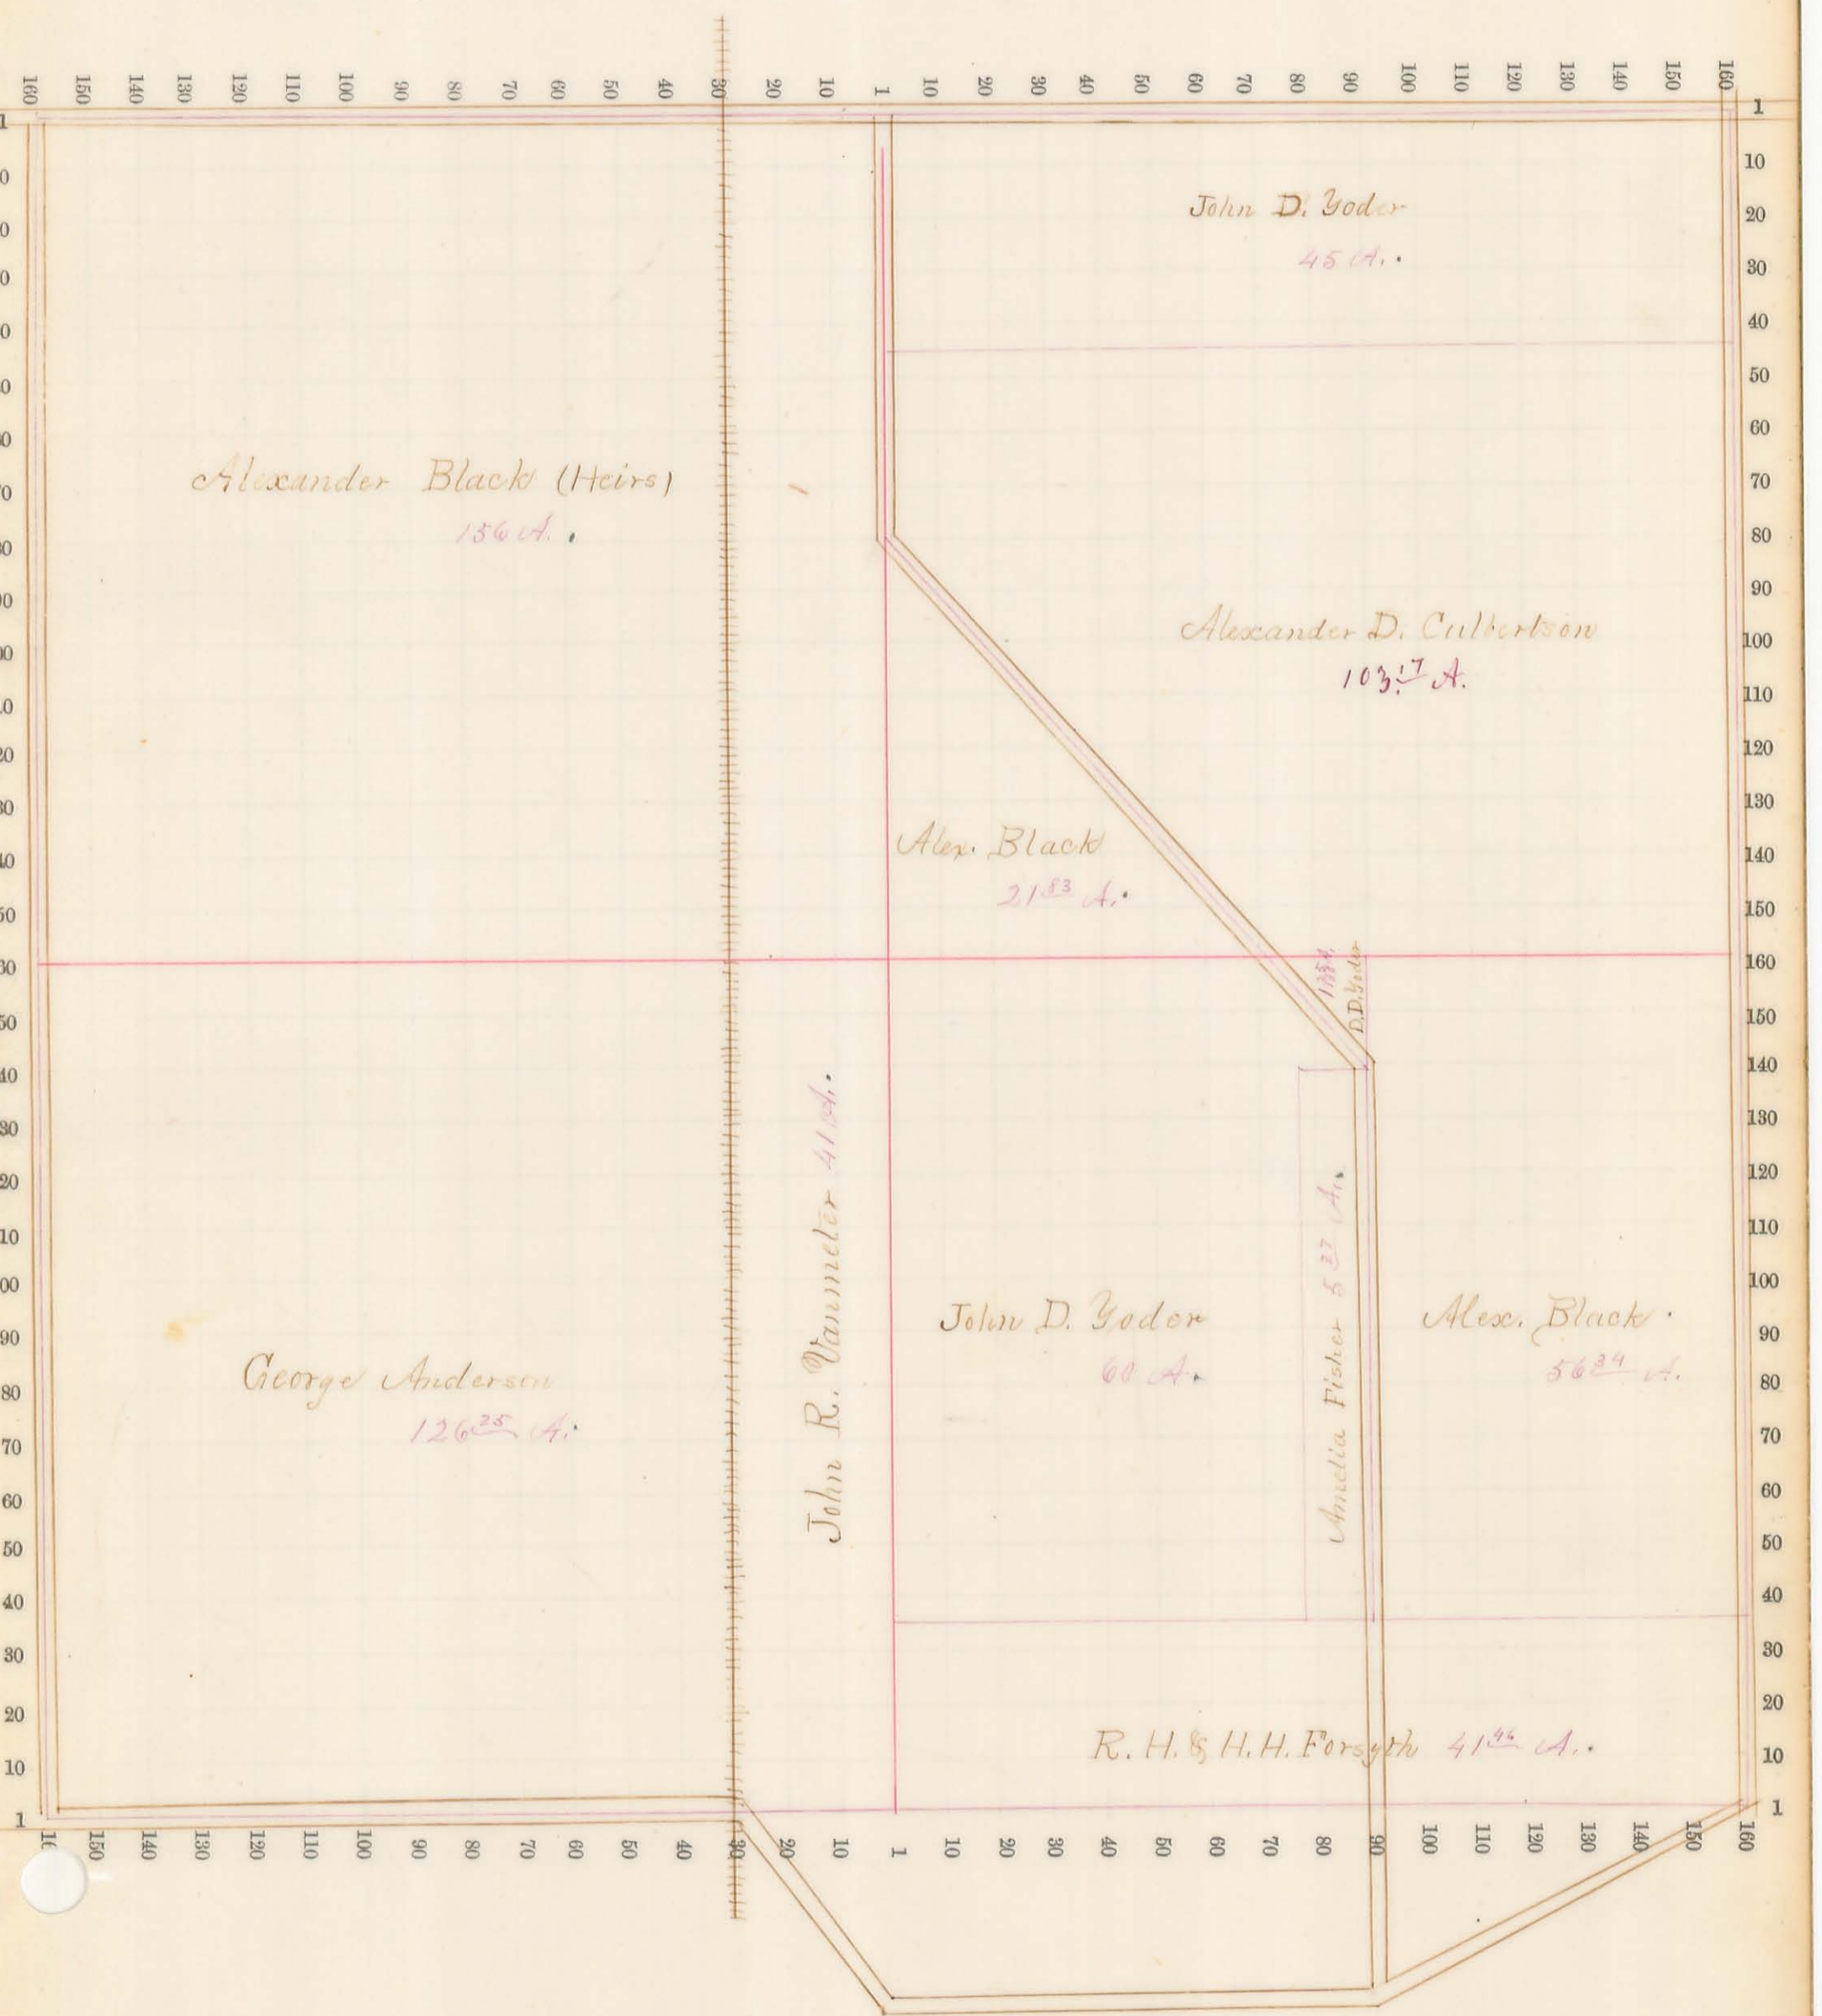

John D. Yoder  
45 A.

Alexander Black (Heirs)  
136 A.

Alexander D. Culbertson  
103.7 A.

Alex. Black  
21.83 A.

1887  
D.D. Yoder

George Anderson  
126.25 A.

John R. Vandewater 41.04 A.

John D. Yoder  
60 A.

Amelia Fisher 5.27 A.

Alex. Black  
56.24 A.

R. H. & H. H. Forsyth 41.46 A.



Sec. No. 36

Scale 32 R. to an inch, or 10 to a space.

