

V. Peirce Survey No 12276. North Part.

148

George Johnston
A 19188

John, E. Richardson
A 143

114

J. Downing
A 111

Henry Henry
A 155

John A
Crawford
A 143

John Satter
A 150⁰⁰

BI Morris
A 111

J.D.


Ed. Thomas
A 103

W. McMorris
A 55

B. Collins
A 91

Reservoir


Geo Lambert Survey No 12244 West Part.

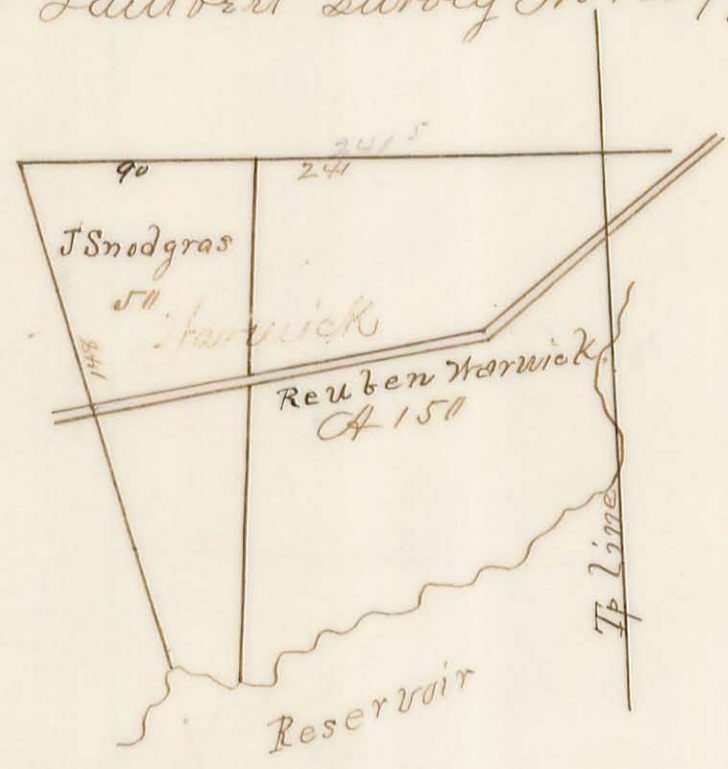

Sec. No. 7

Scale 32 R. to an inch, or 10 to a space.

"Town & Range 8"

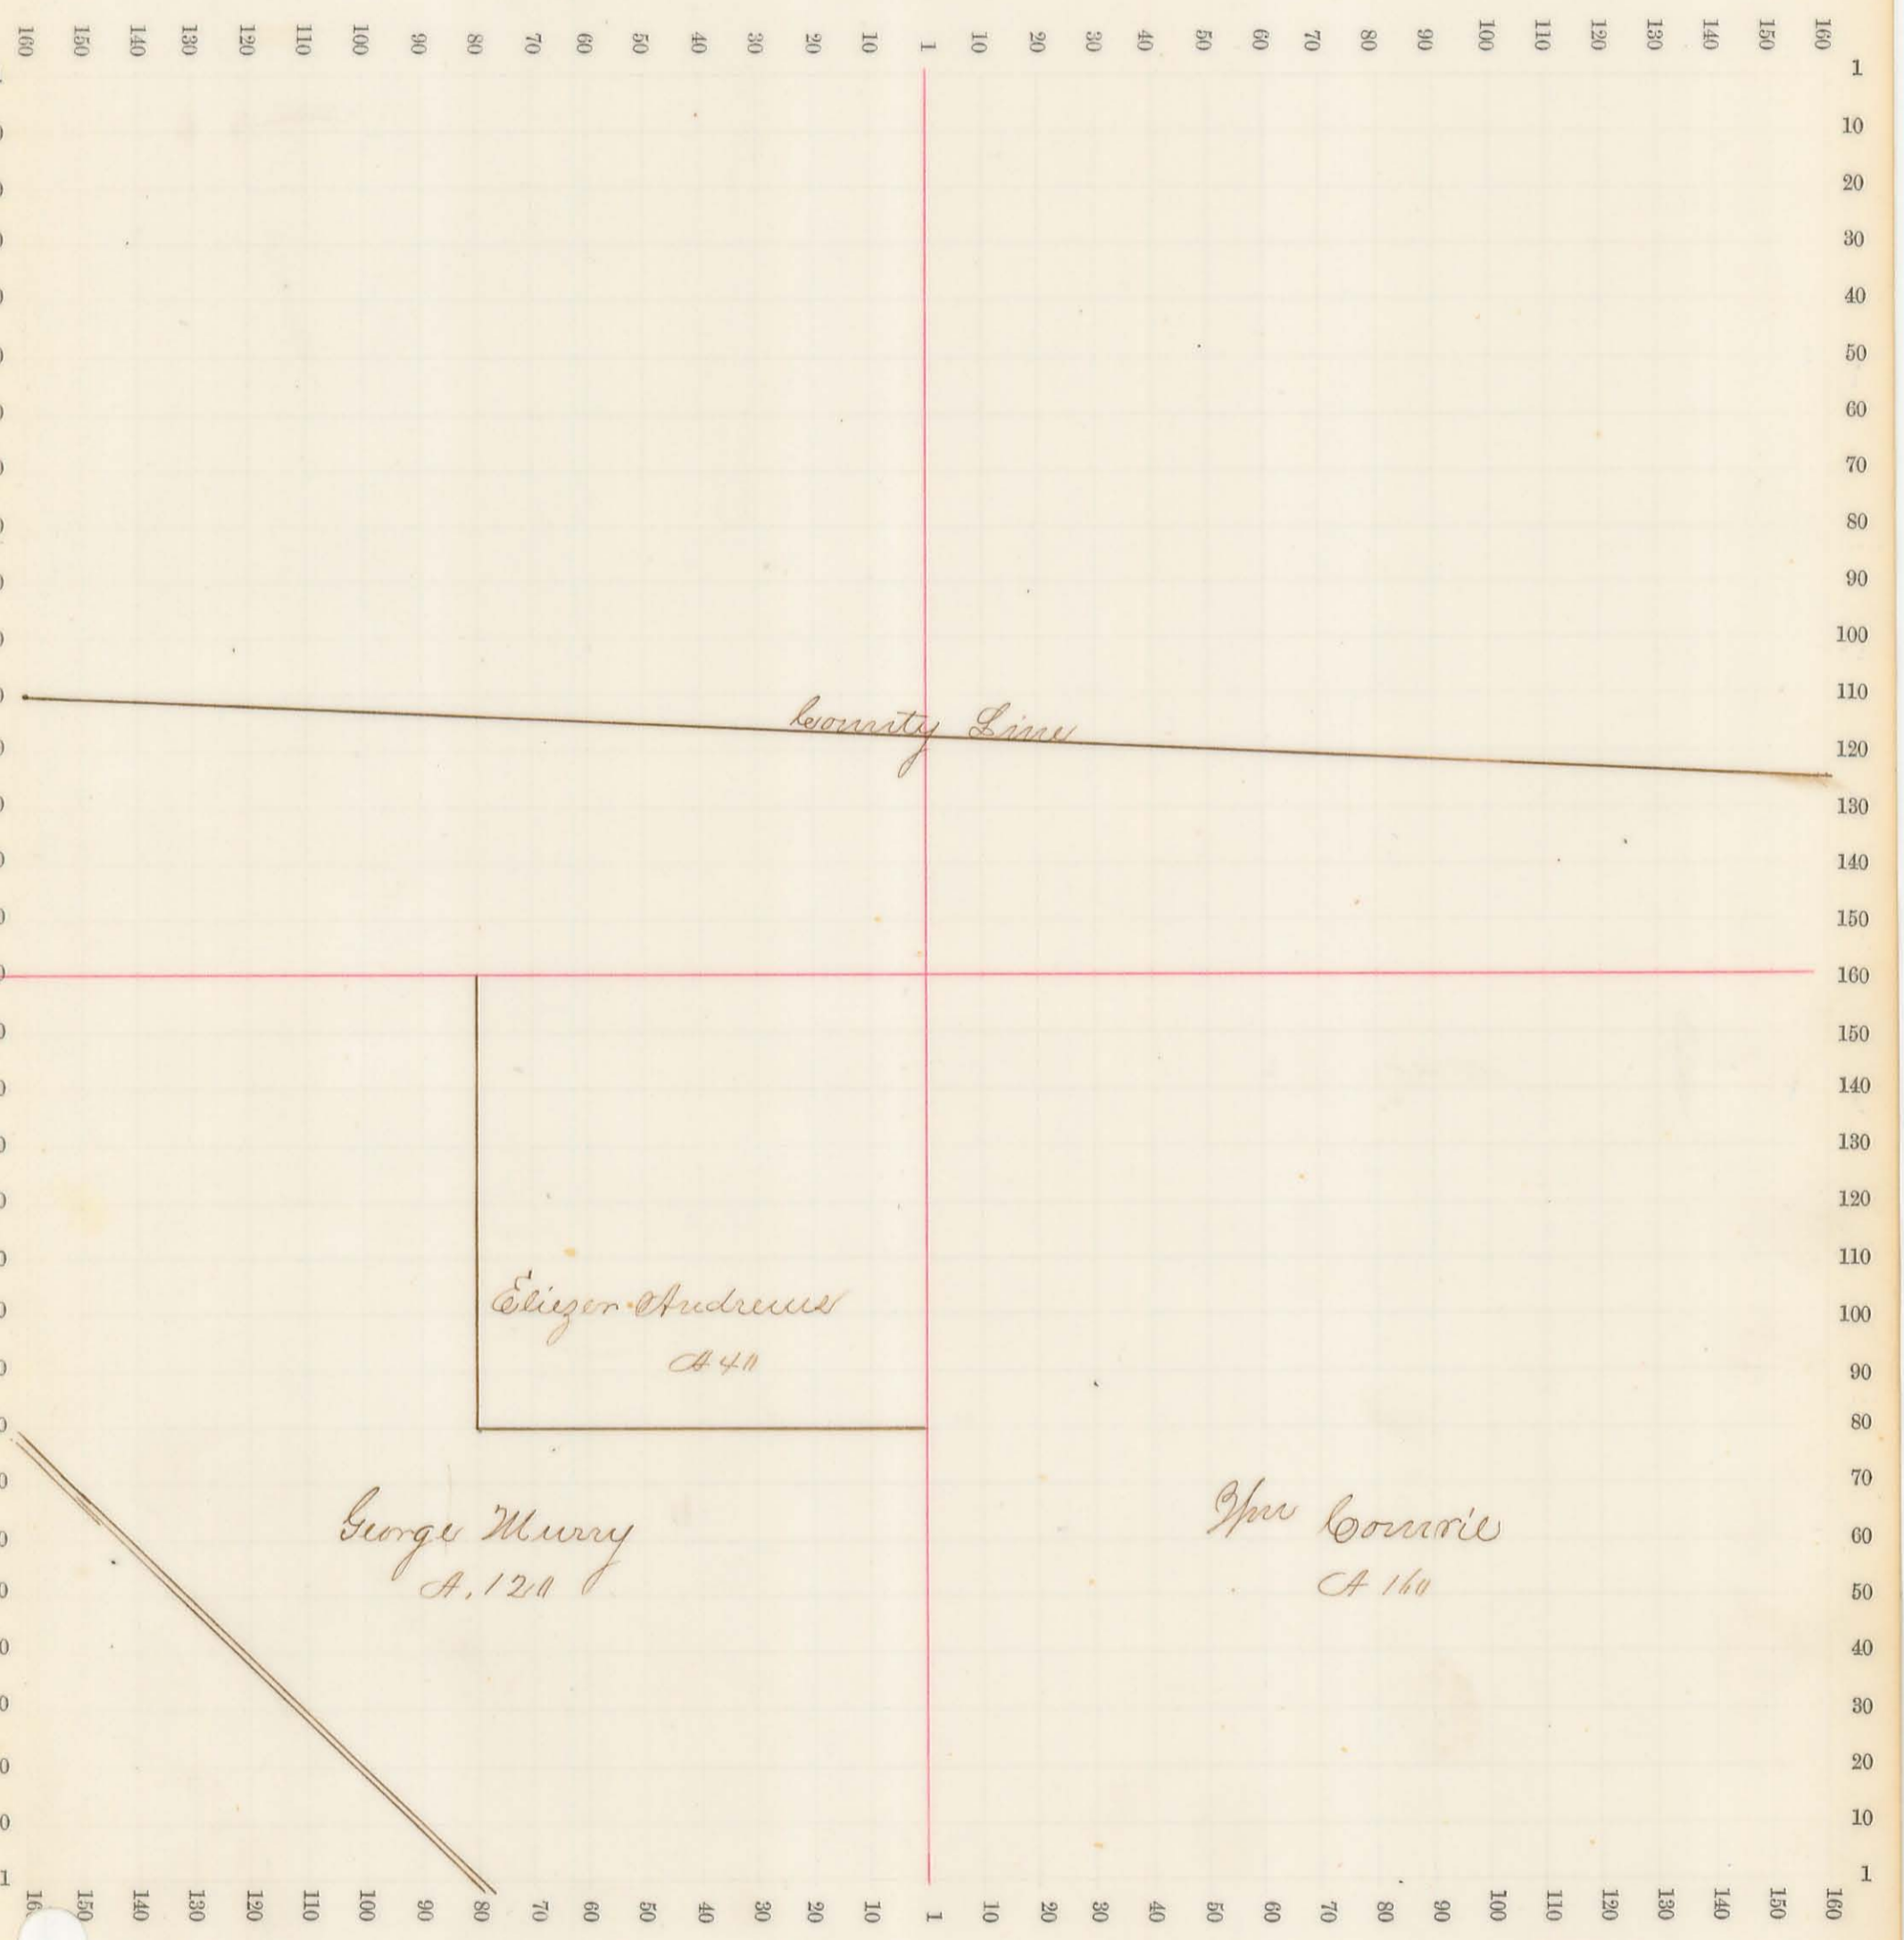


County Line

Elizer Andrews
A 411

George Murry
A. 1211


The Council
A 1411

Sec. No. 8 Scale 32 R. to an inch, or 10 to a space.
 "Town 4 Range 8."

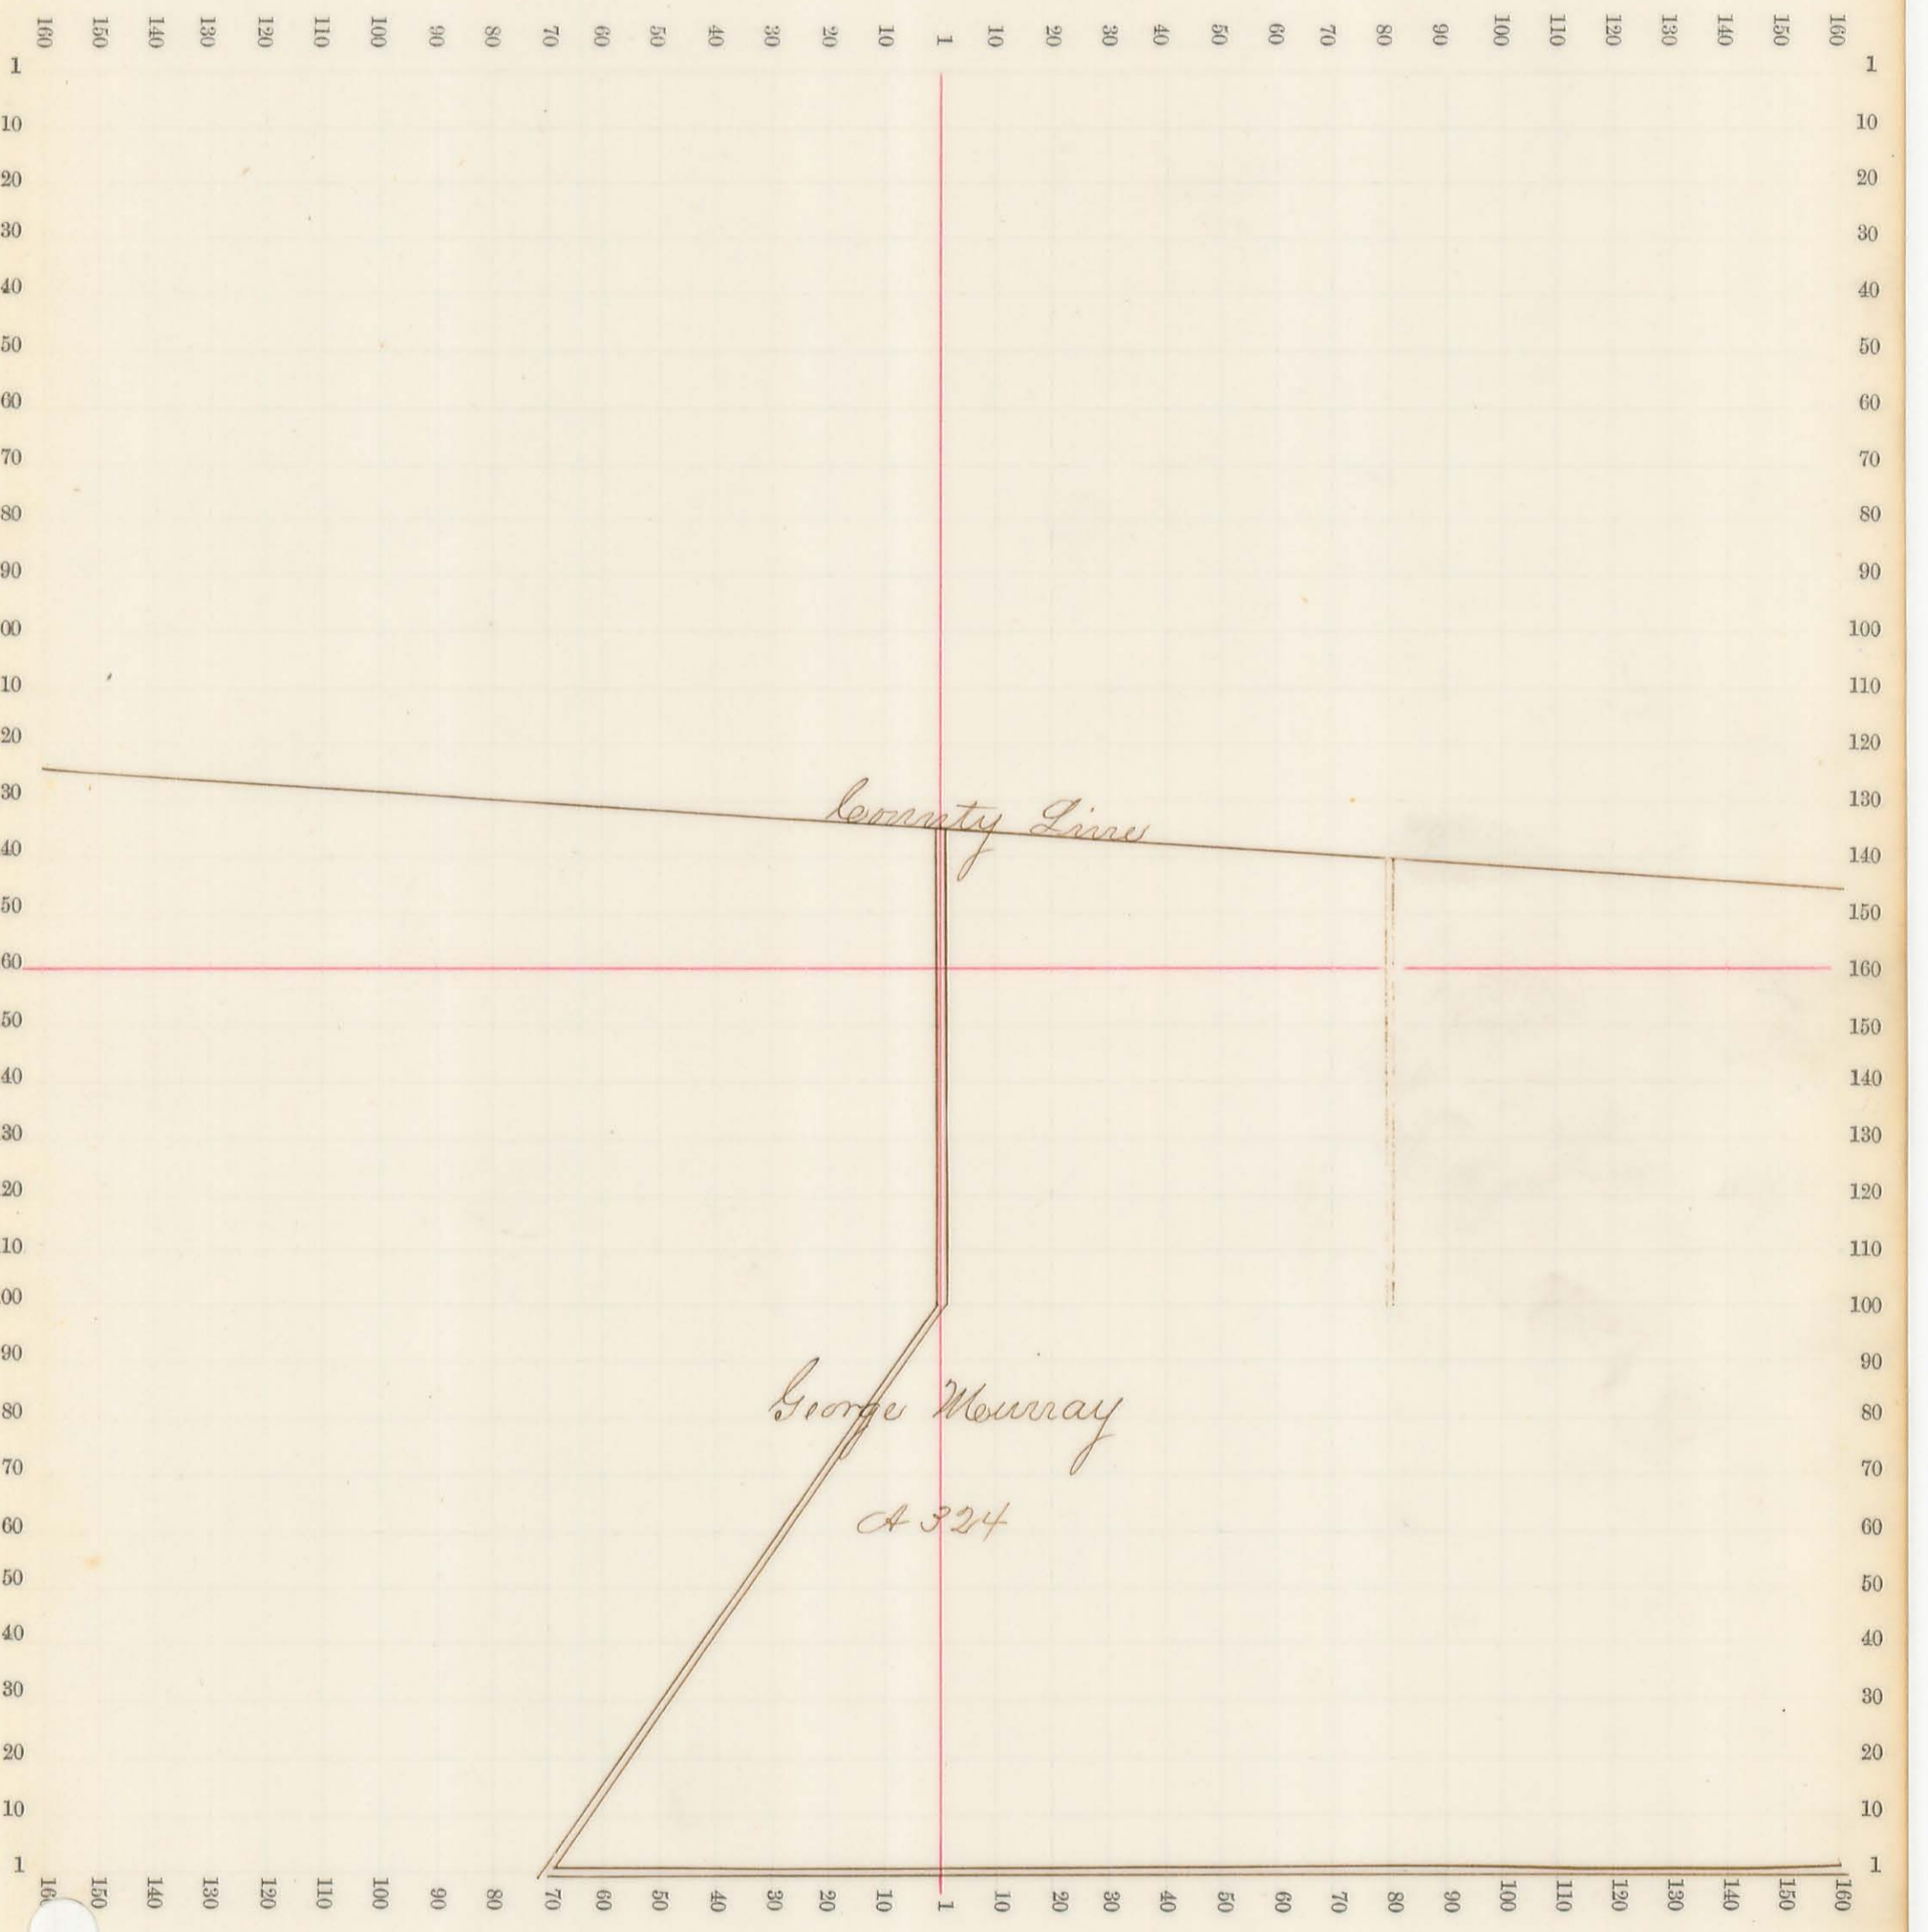

Sec. No. 9


Scale 32 R. to an inch, or 10 to a space.
"Town 4 Range 8"

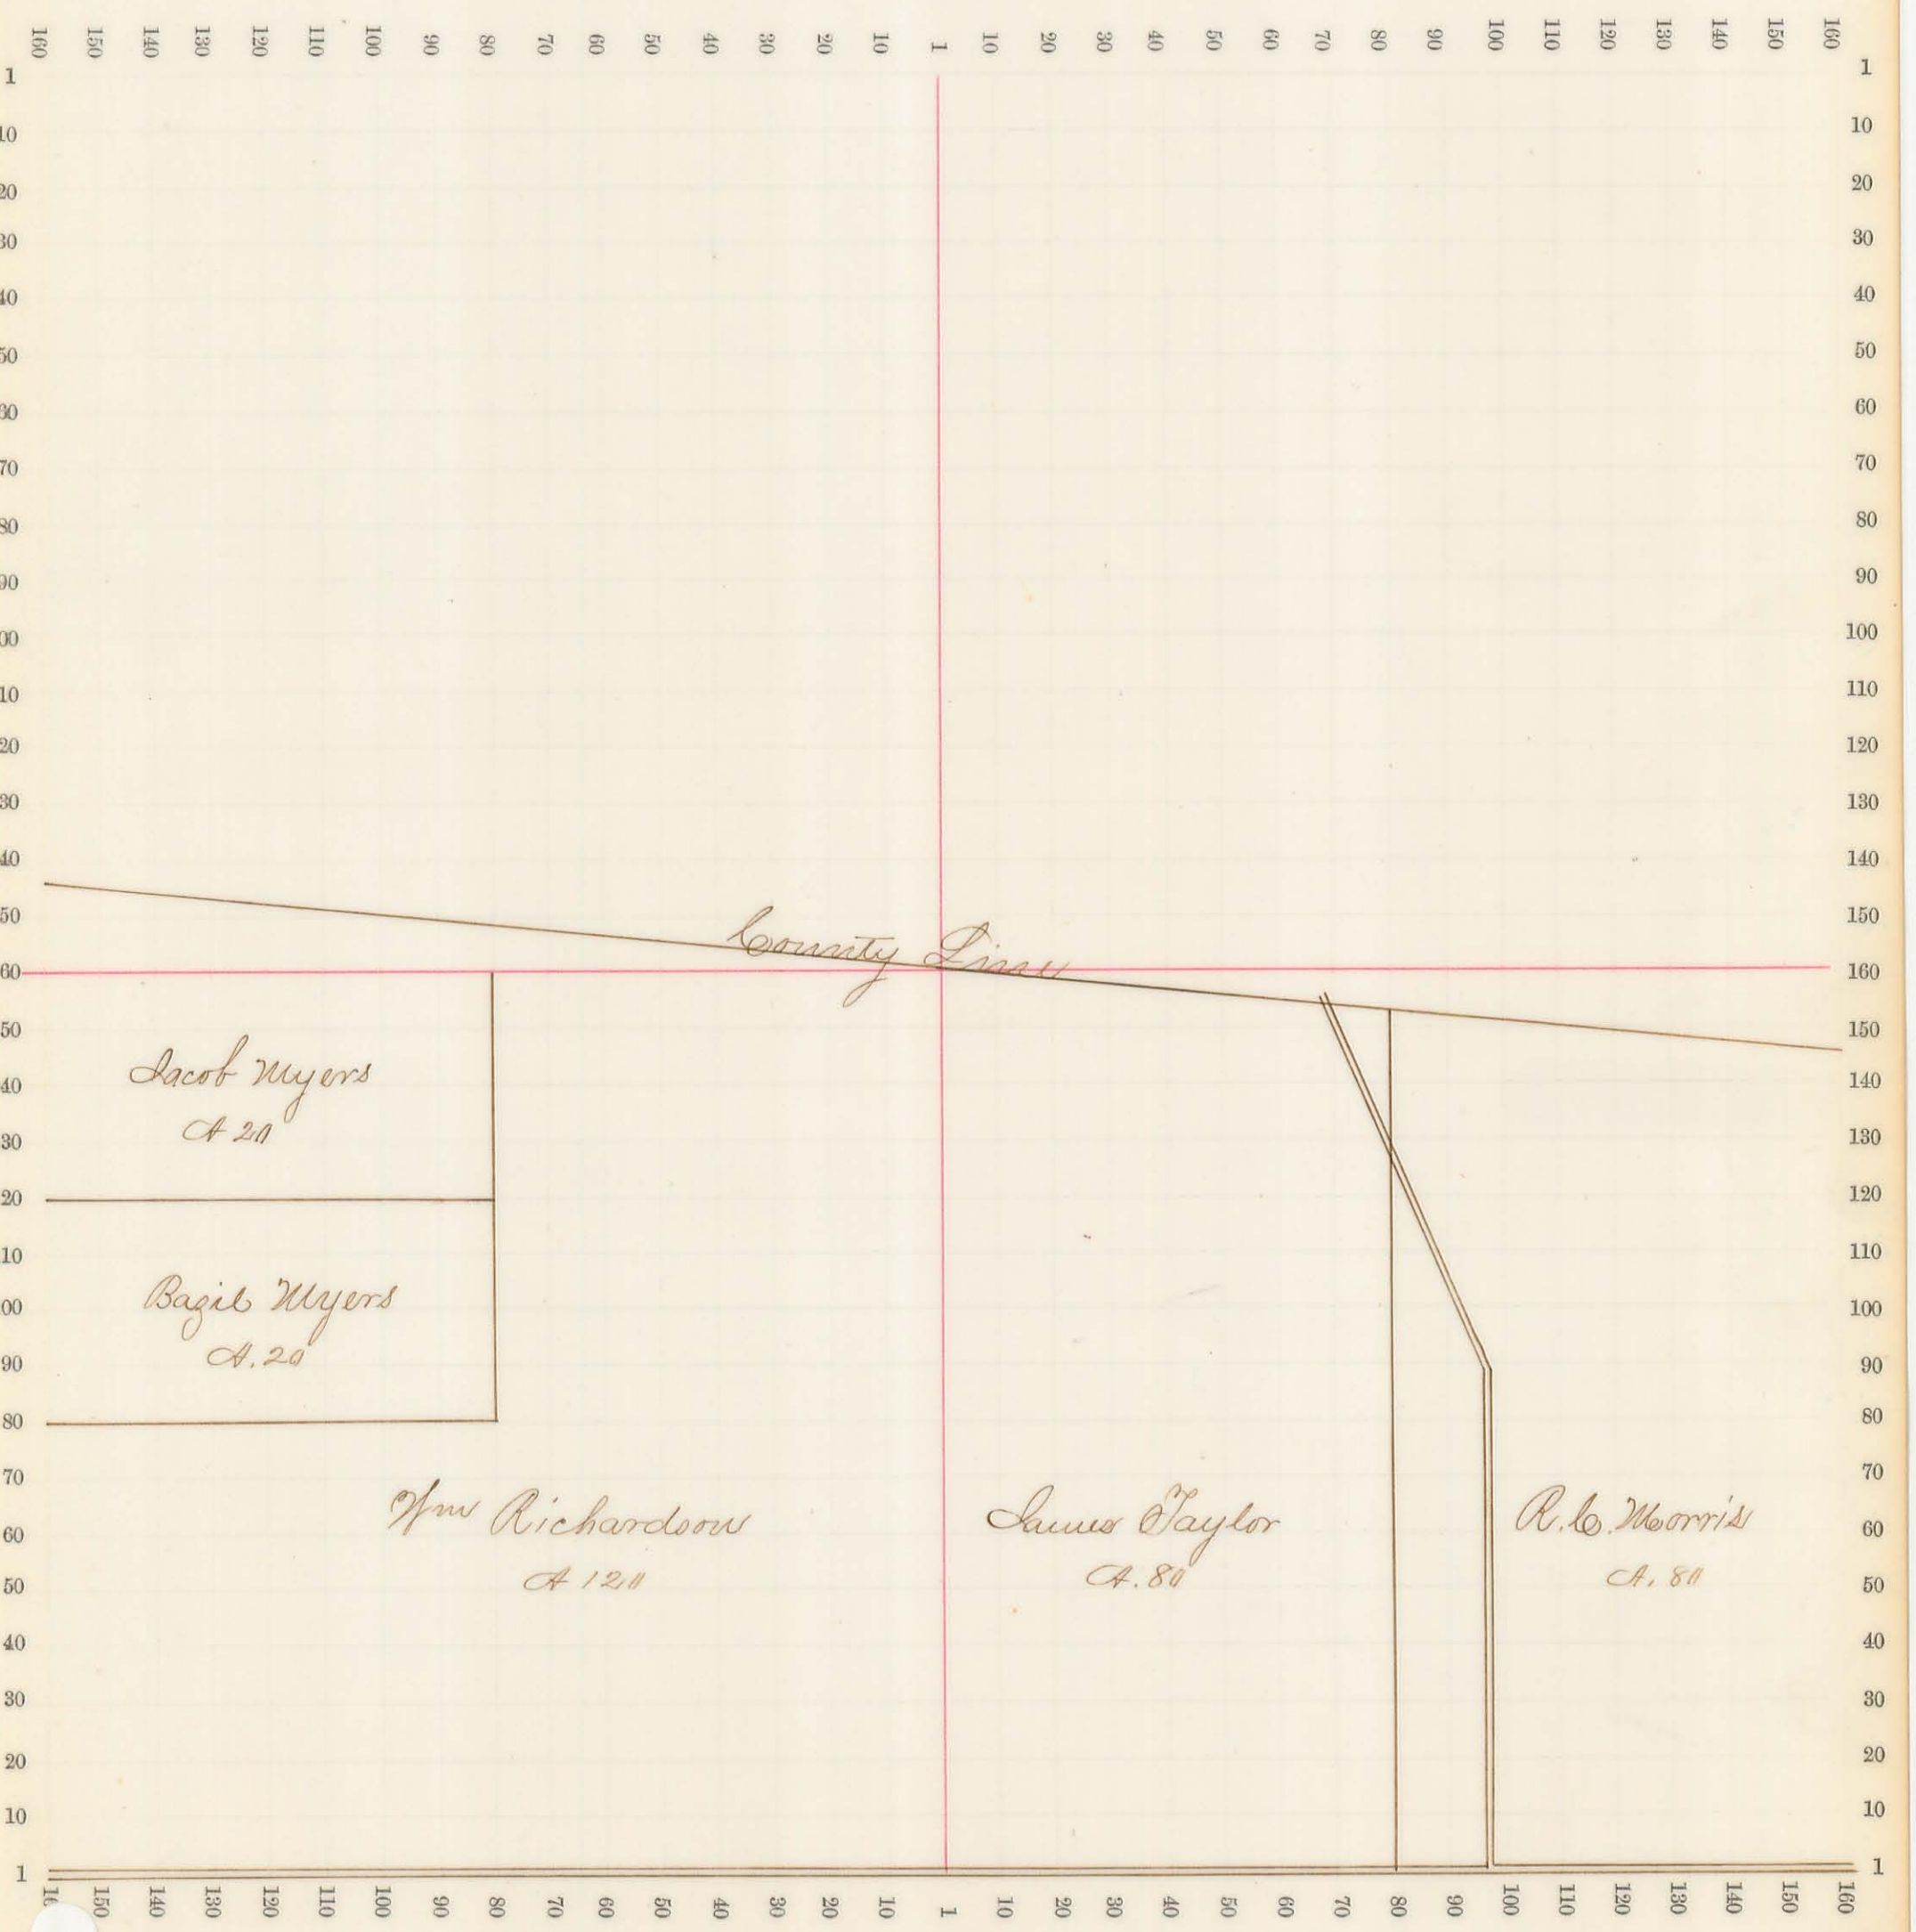

Sec. No. 11


Scale 32 R. to an inch, or 10 to a space.

Town 4 Range 8

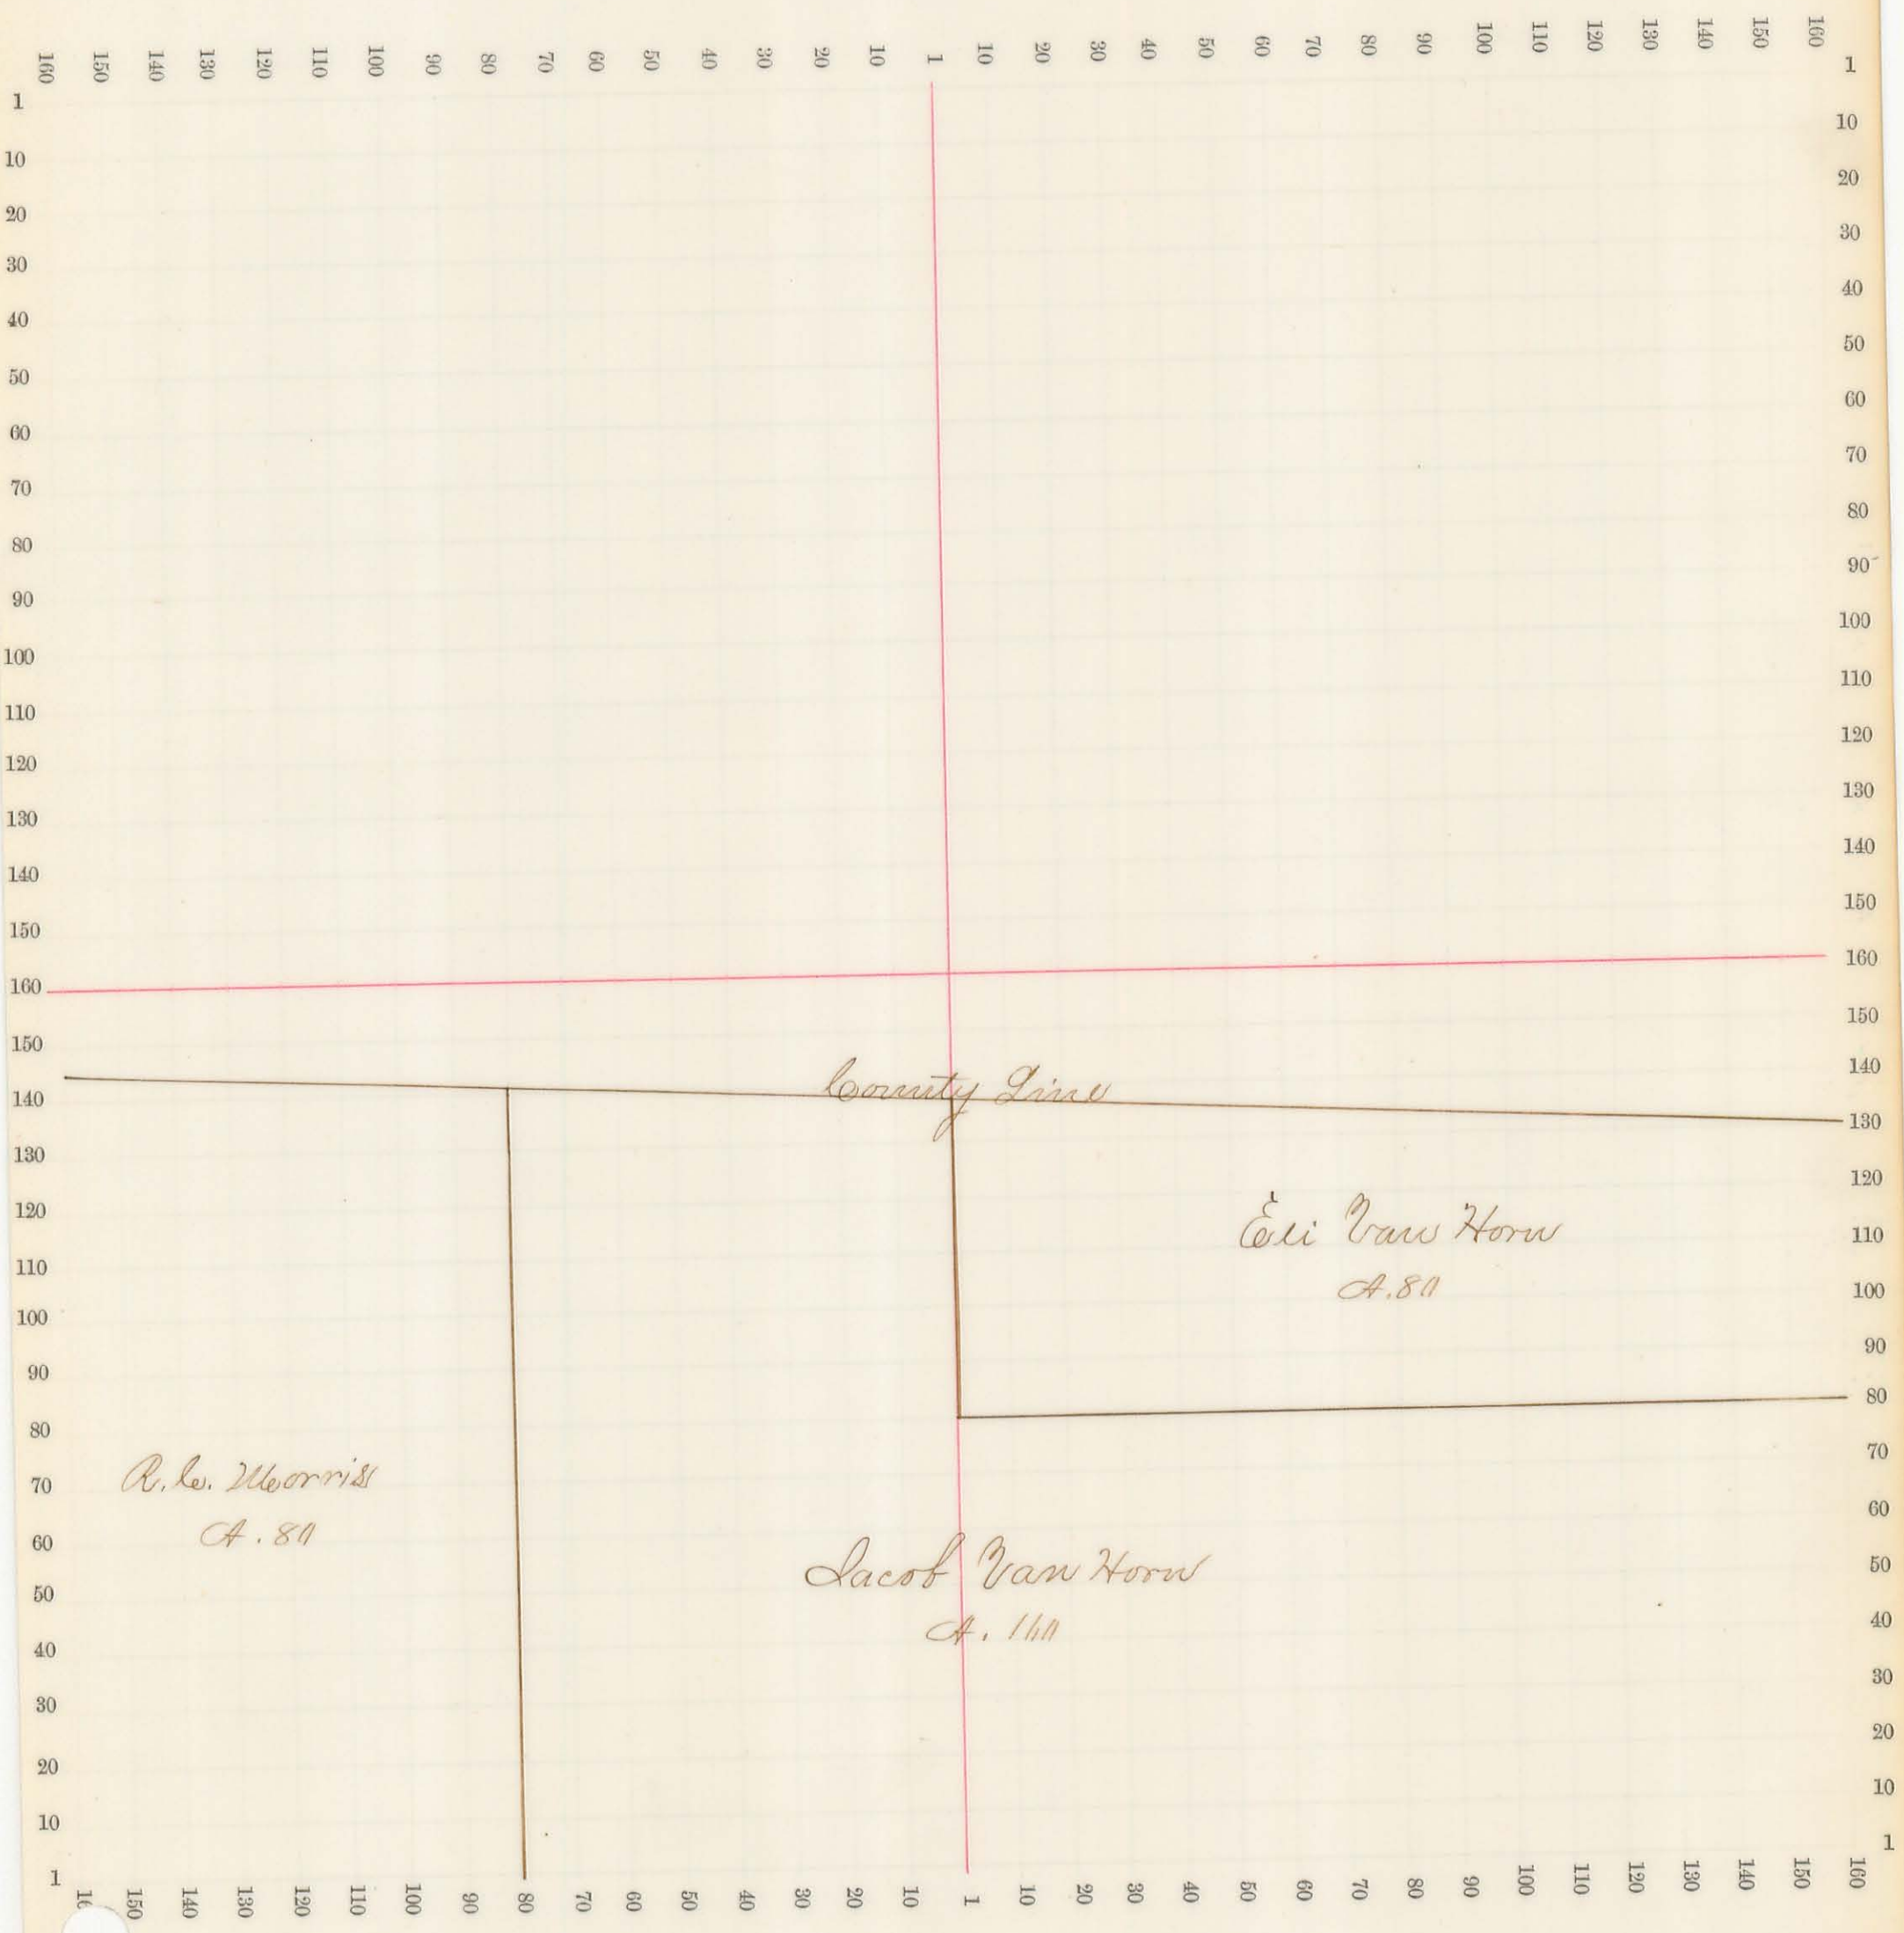

Sec. No. // Scale 32 R. to an inch, or 10 to a space.

Town 4 Range 8

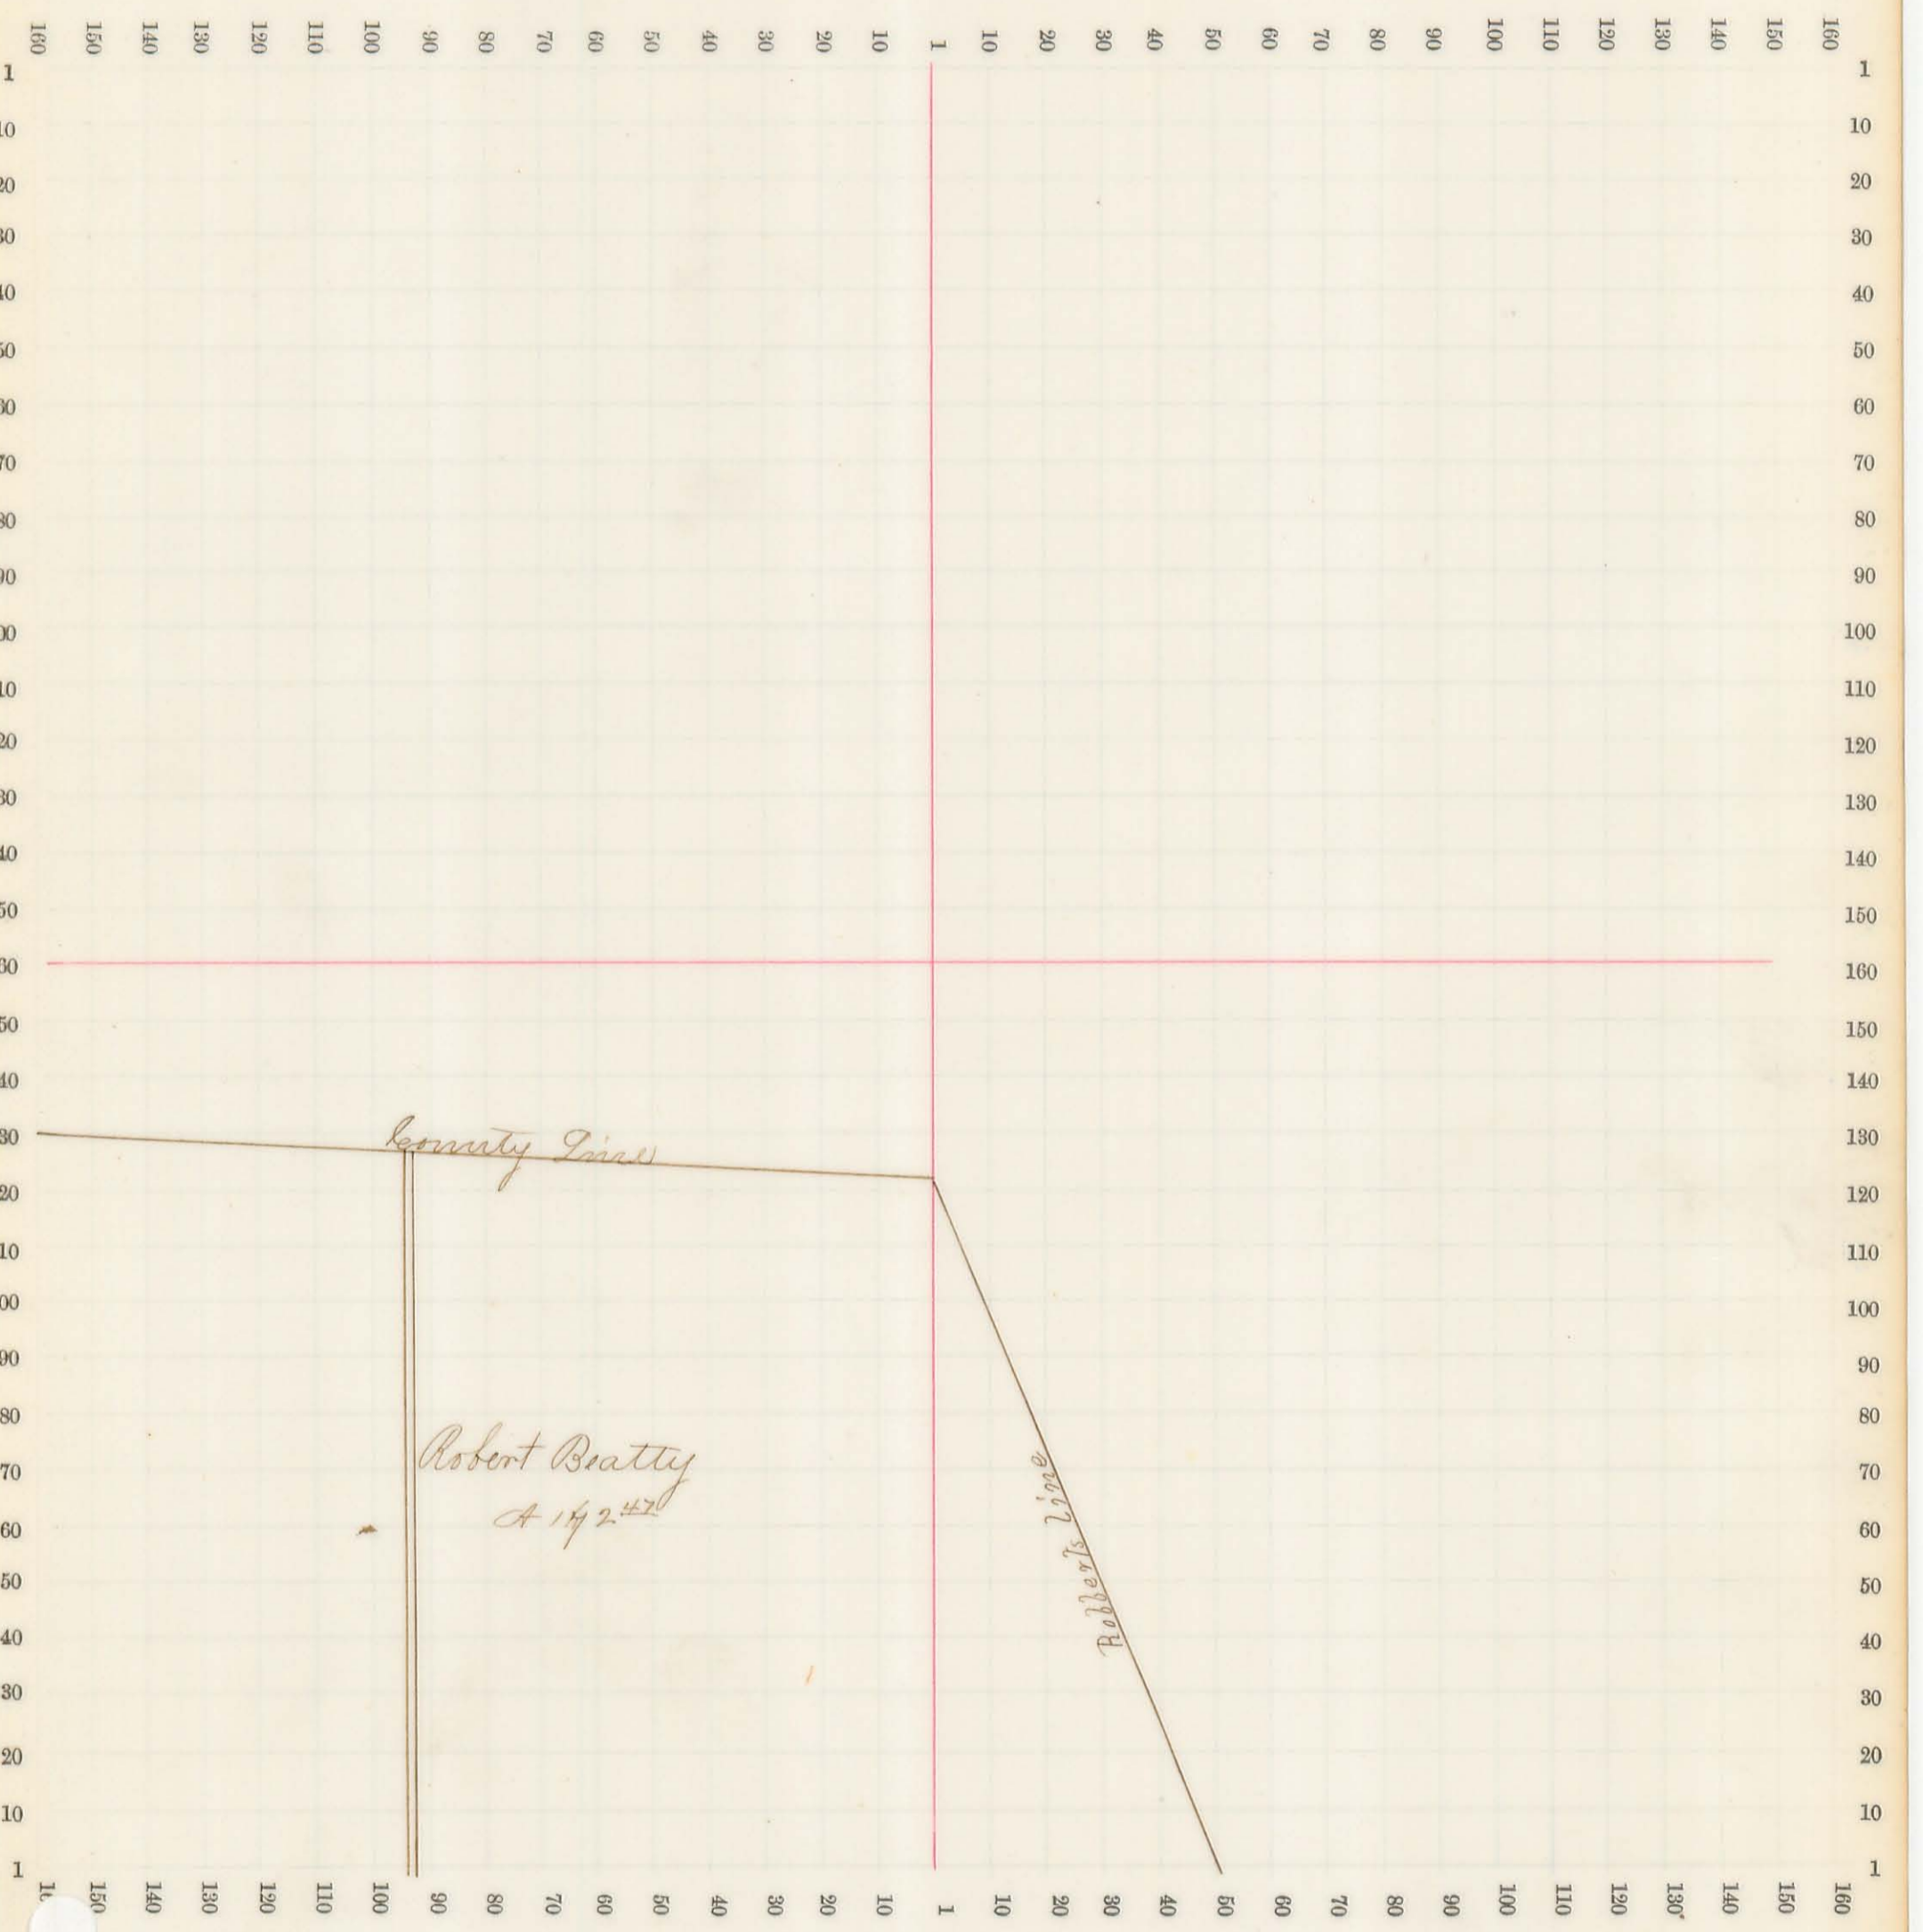


68.50
 89.04
 157.54

172.47
 157.57
 14.90


Sec. No. 14 Scale 32 R. to an inch, or 10 to a space.

"Town 4 Range 8"

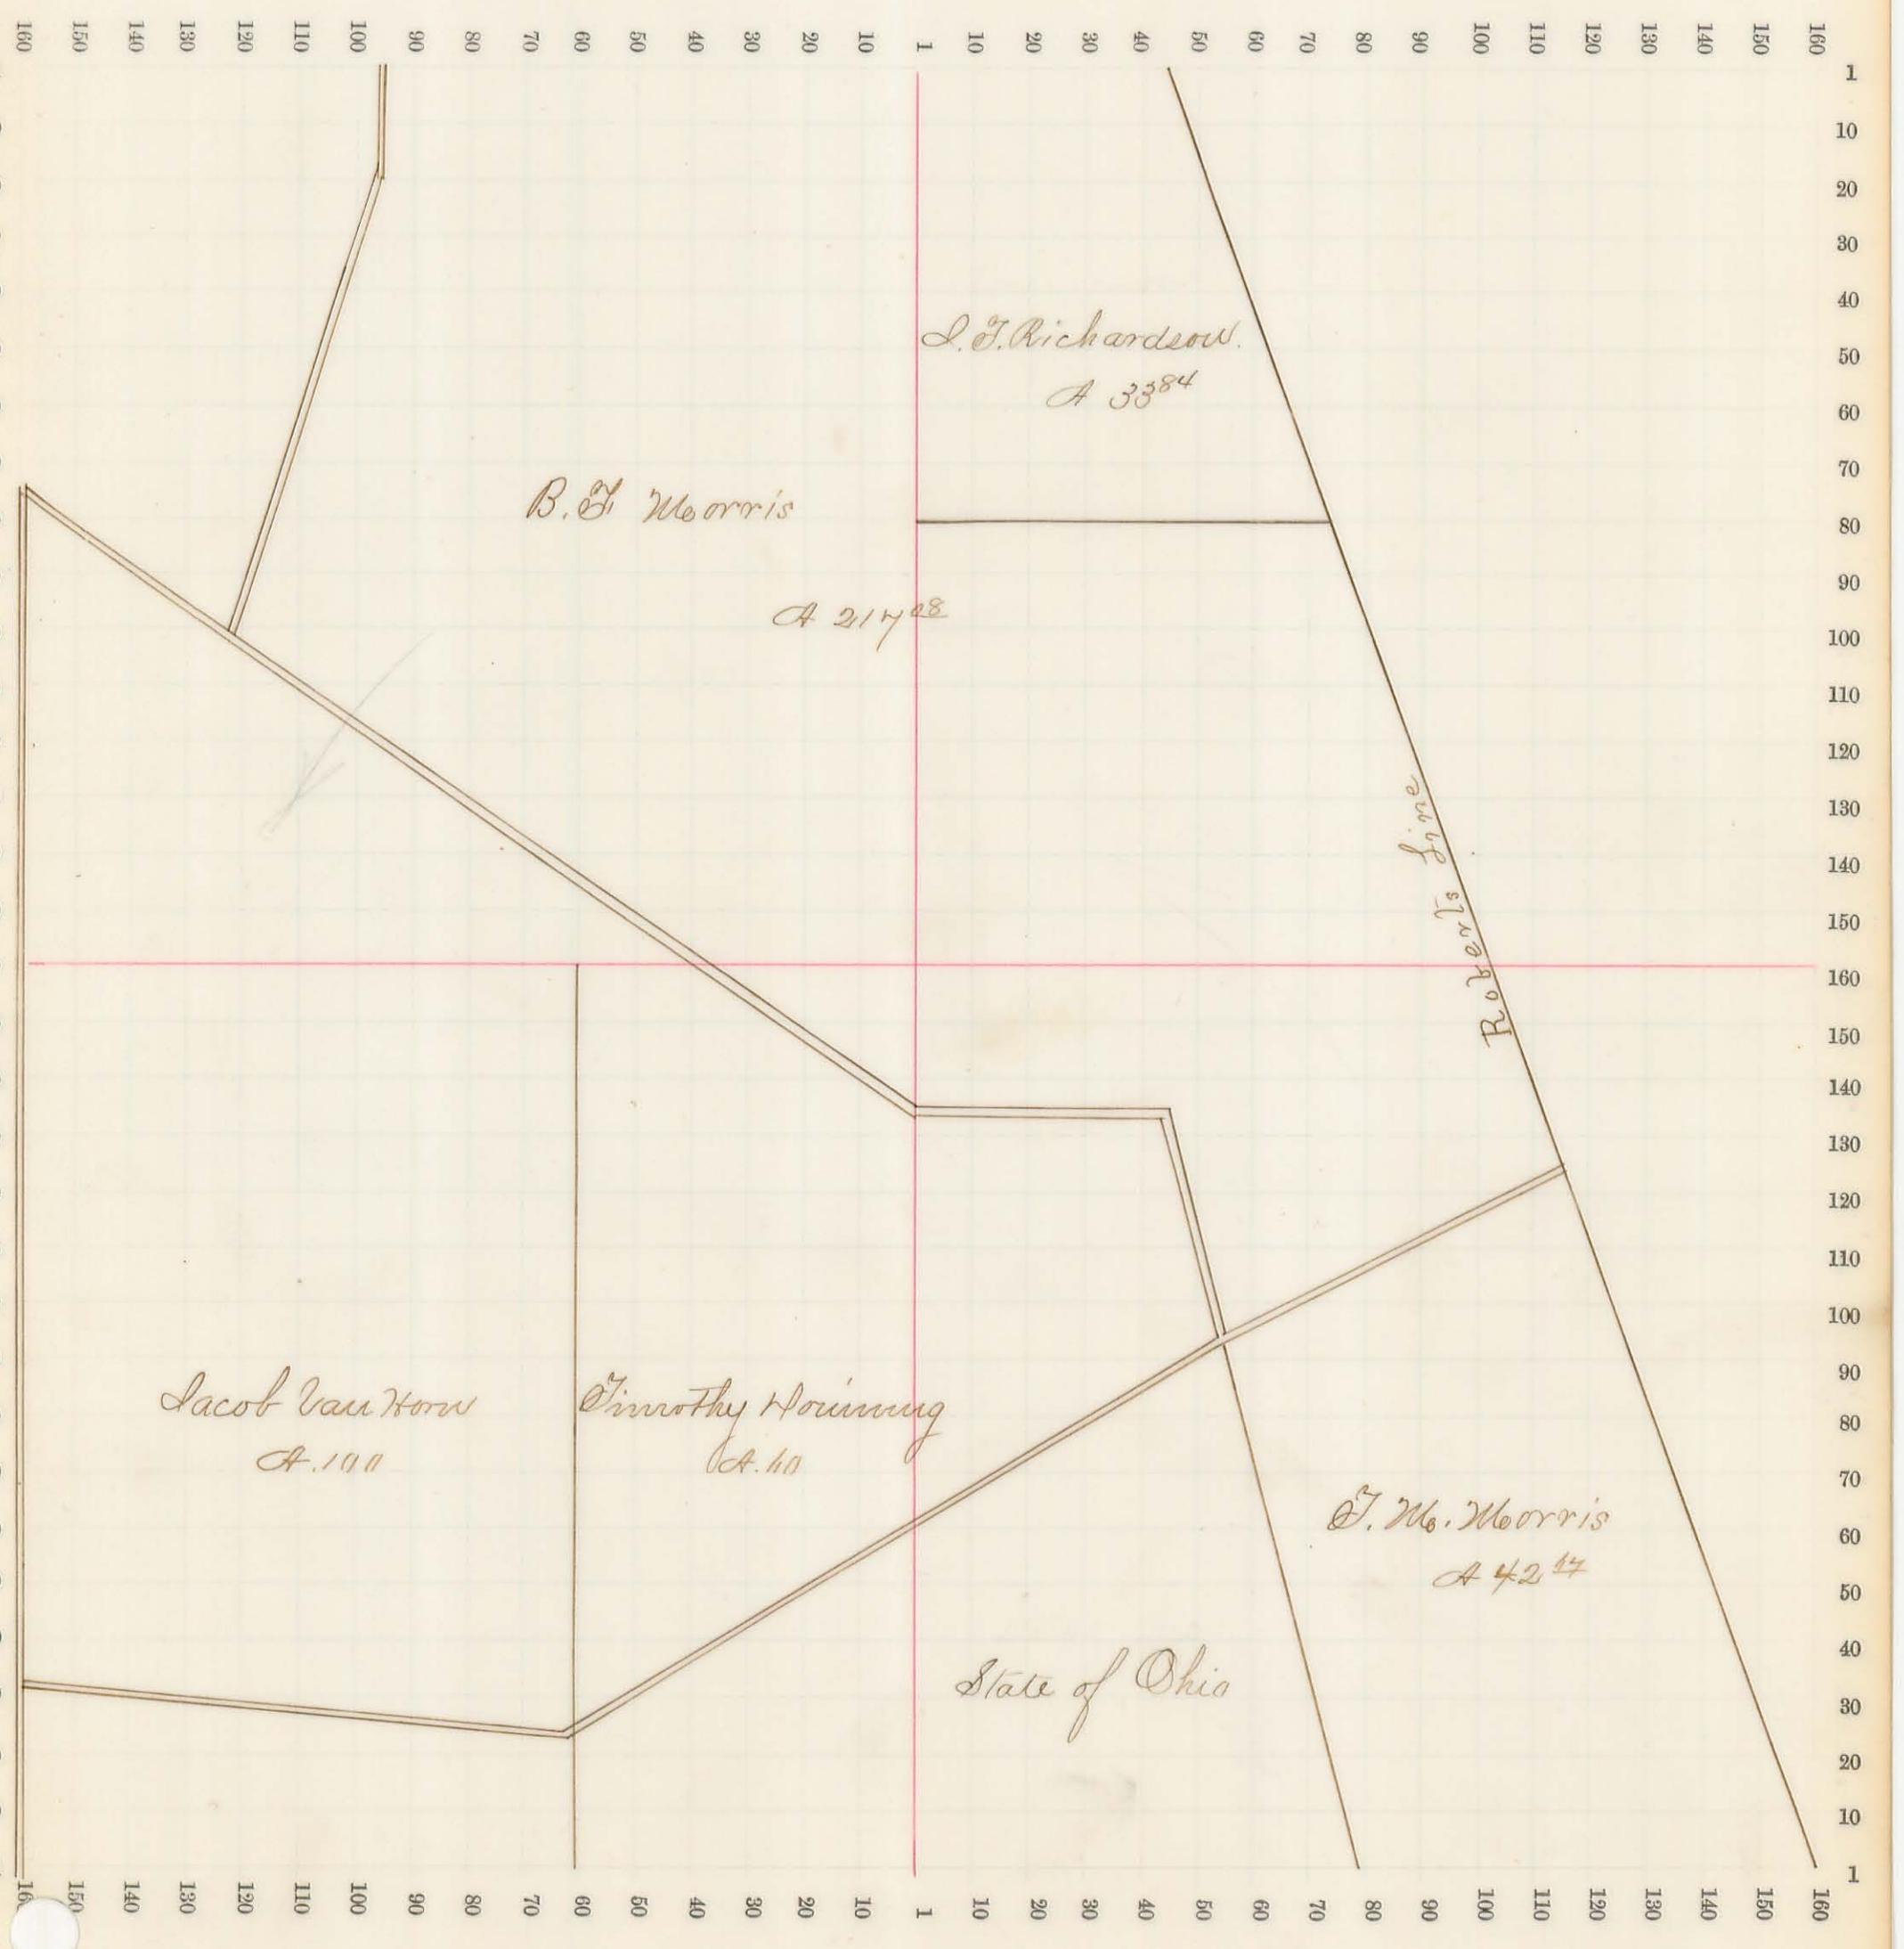


Sec. No. 15 Scale 32 R. to an inch, or 10 to a space.

Town 1. Range 8

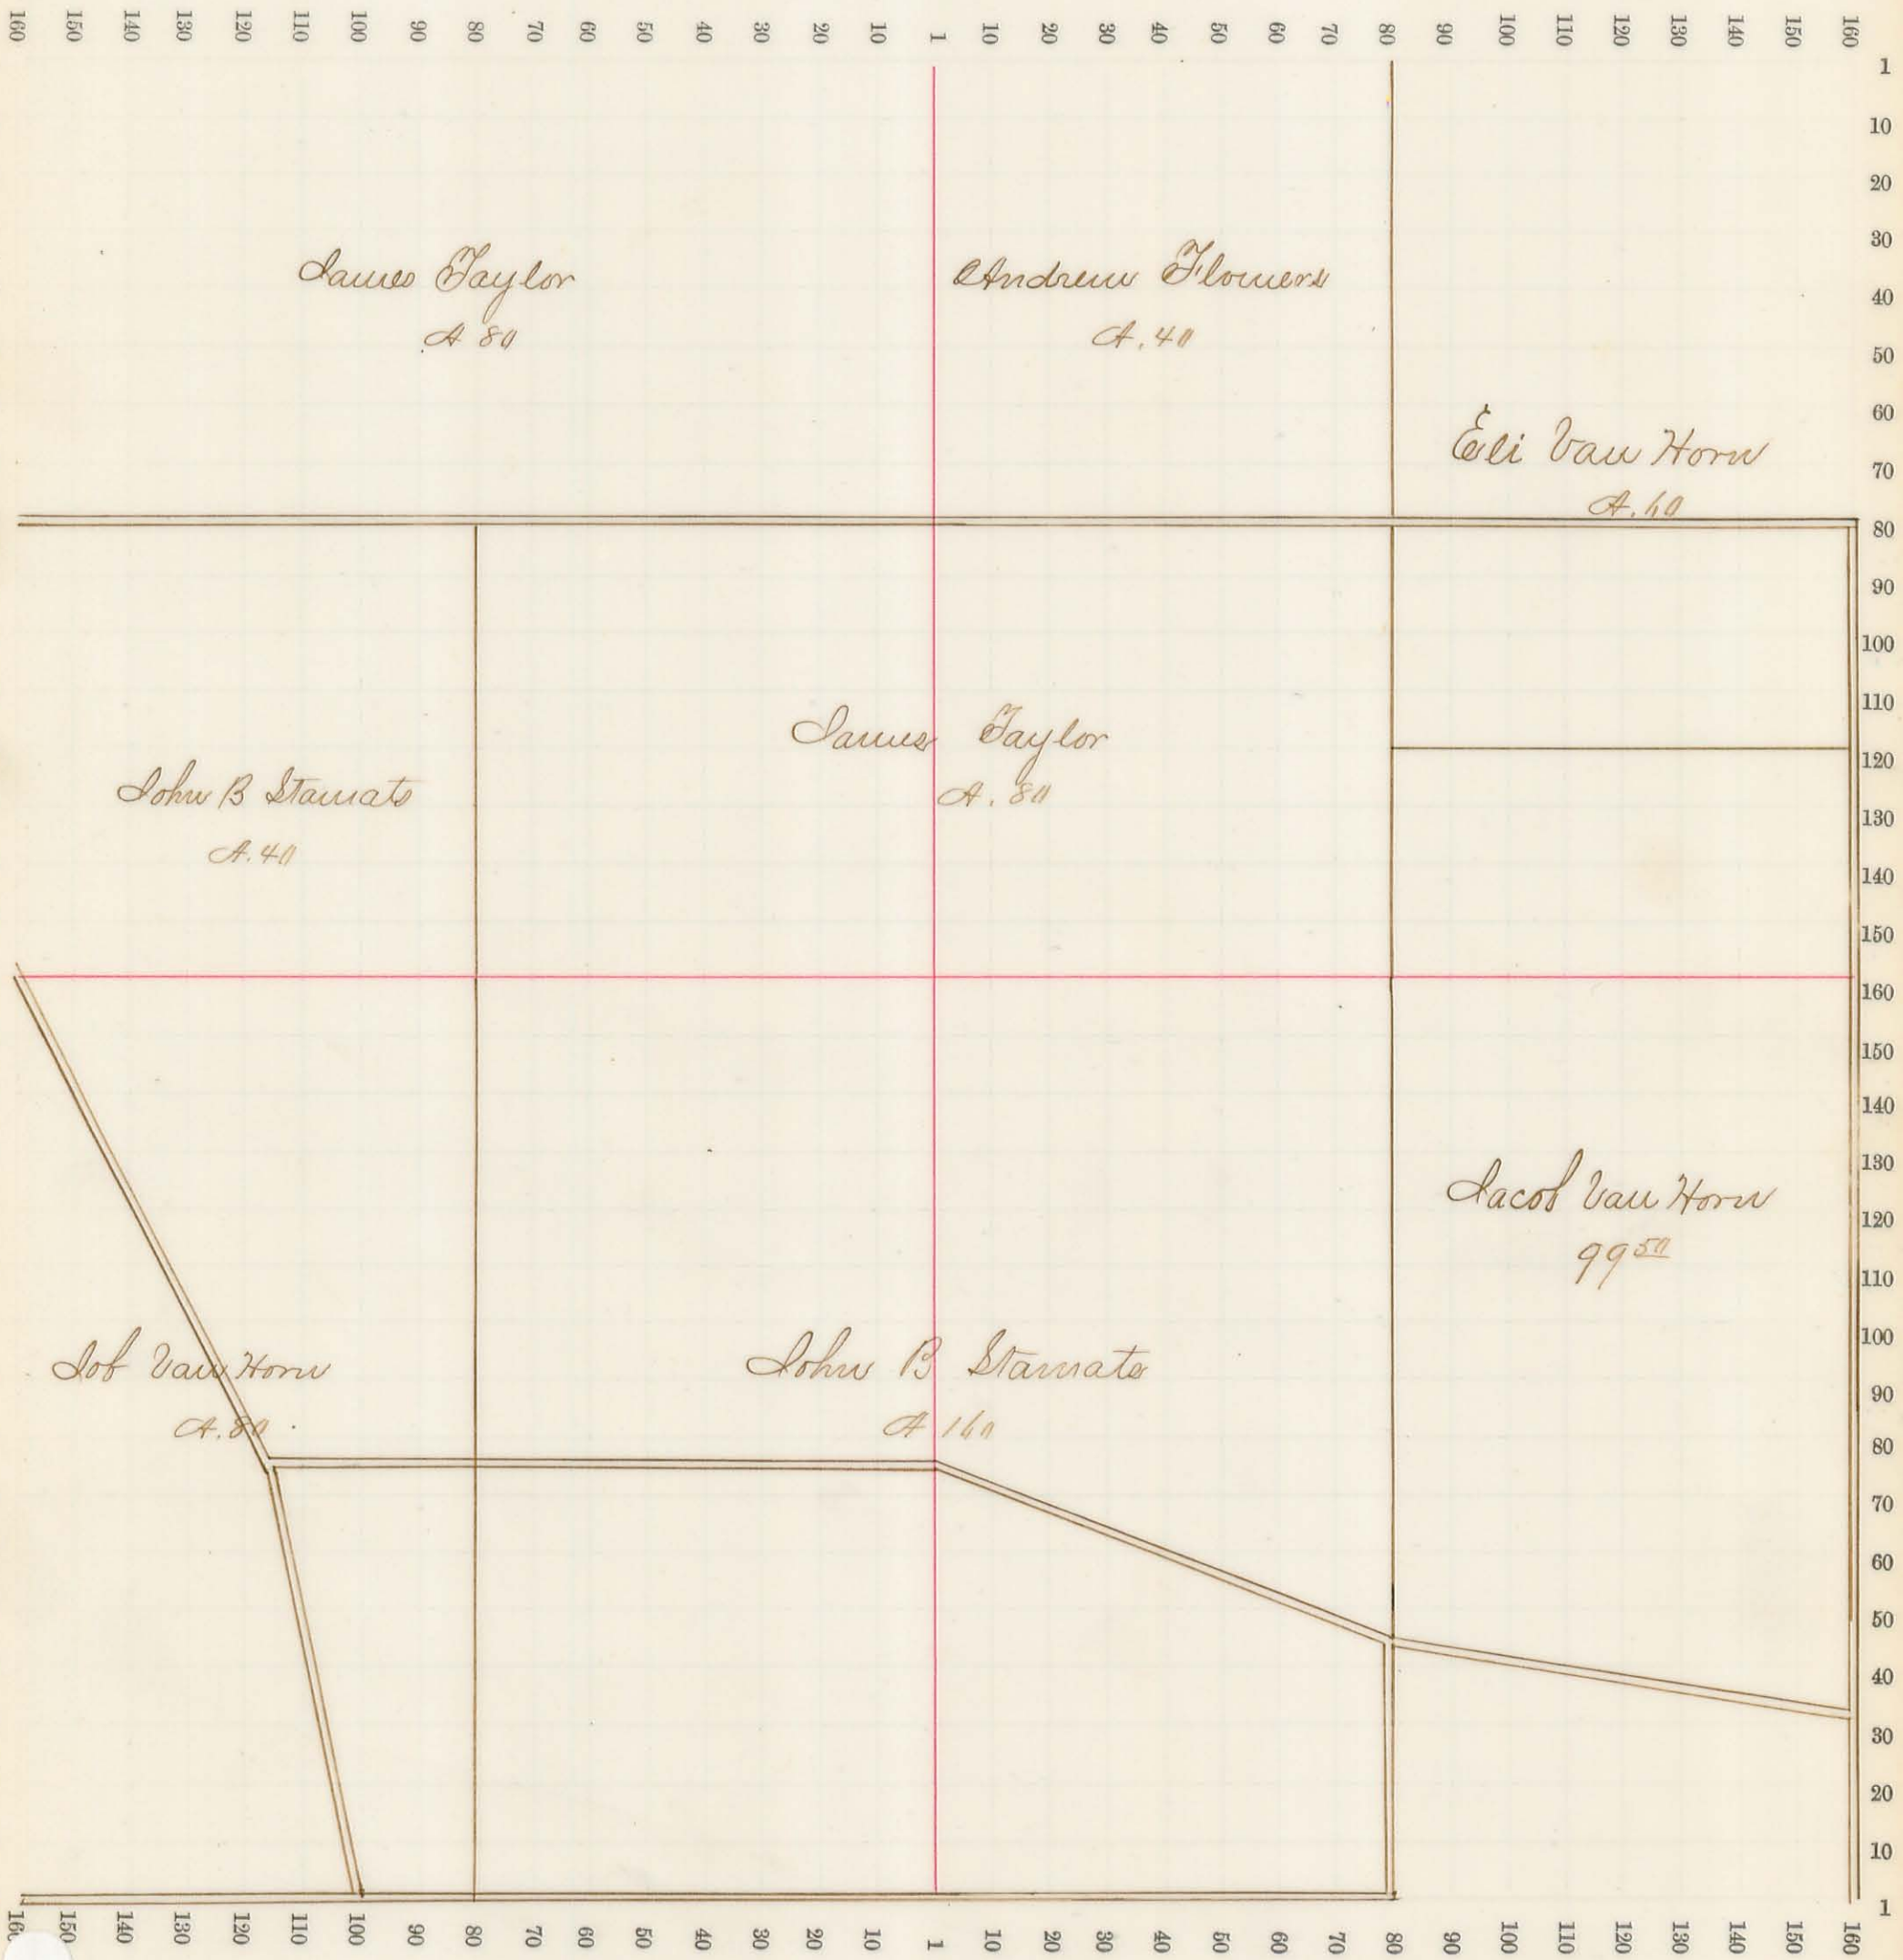

Sec. No. 16 Scale 32 R. to an inch, or 10 to a space.


"Town 6, Range 8"

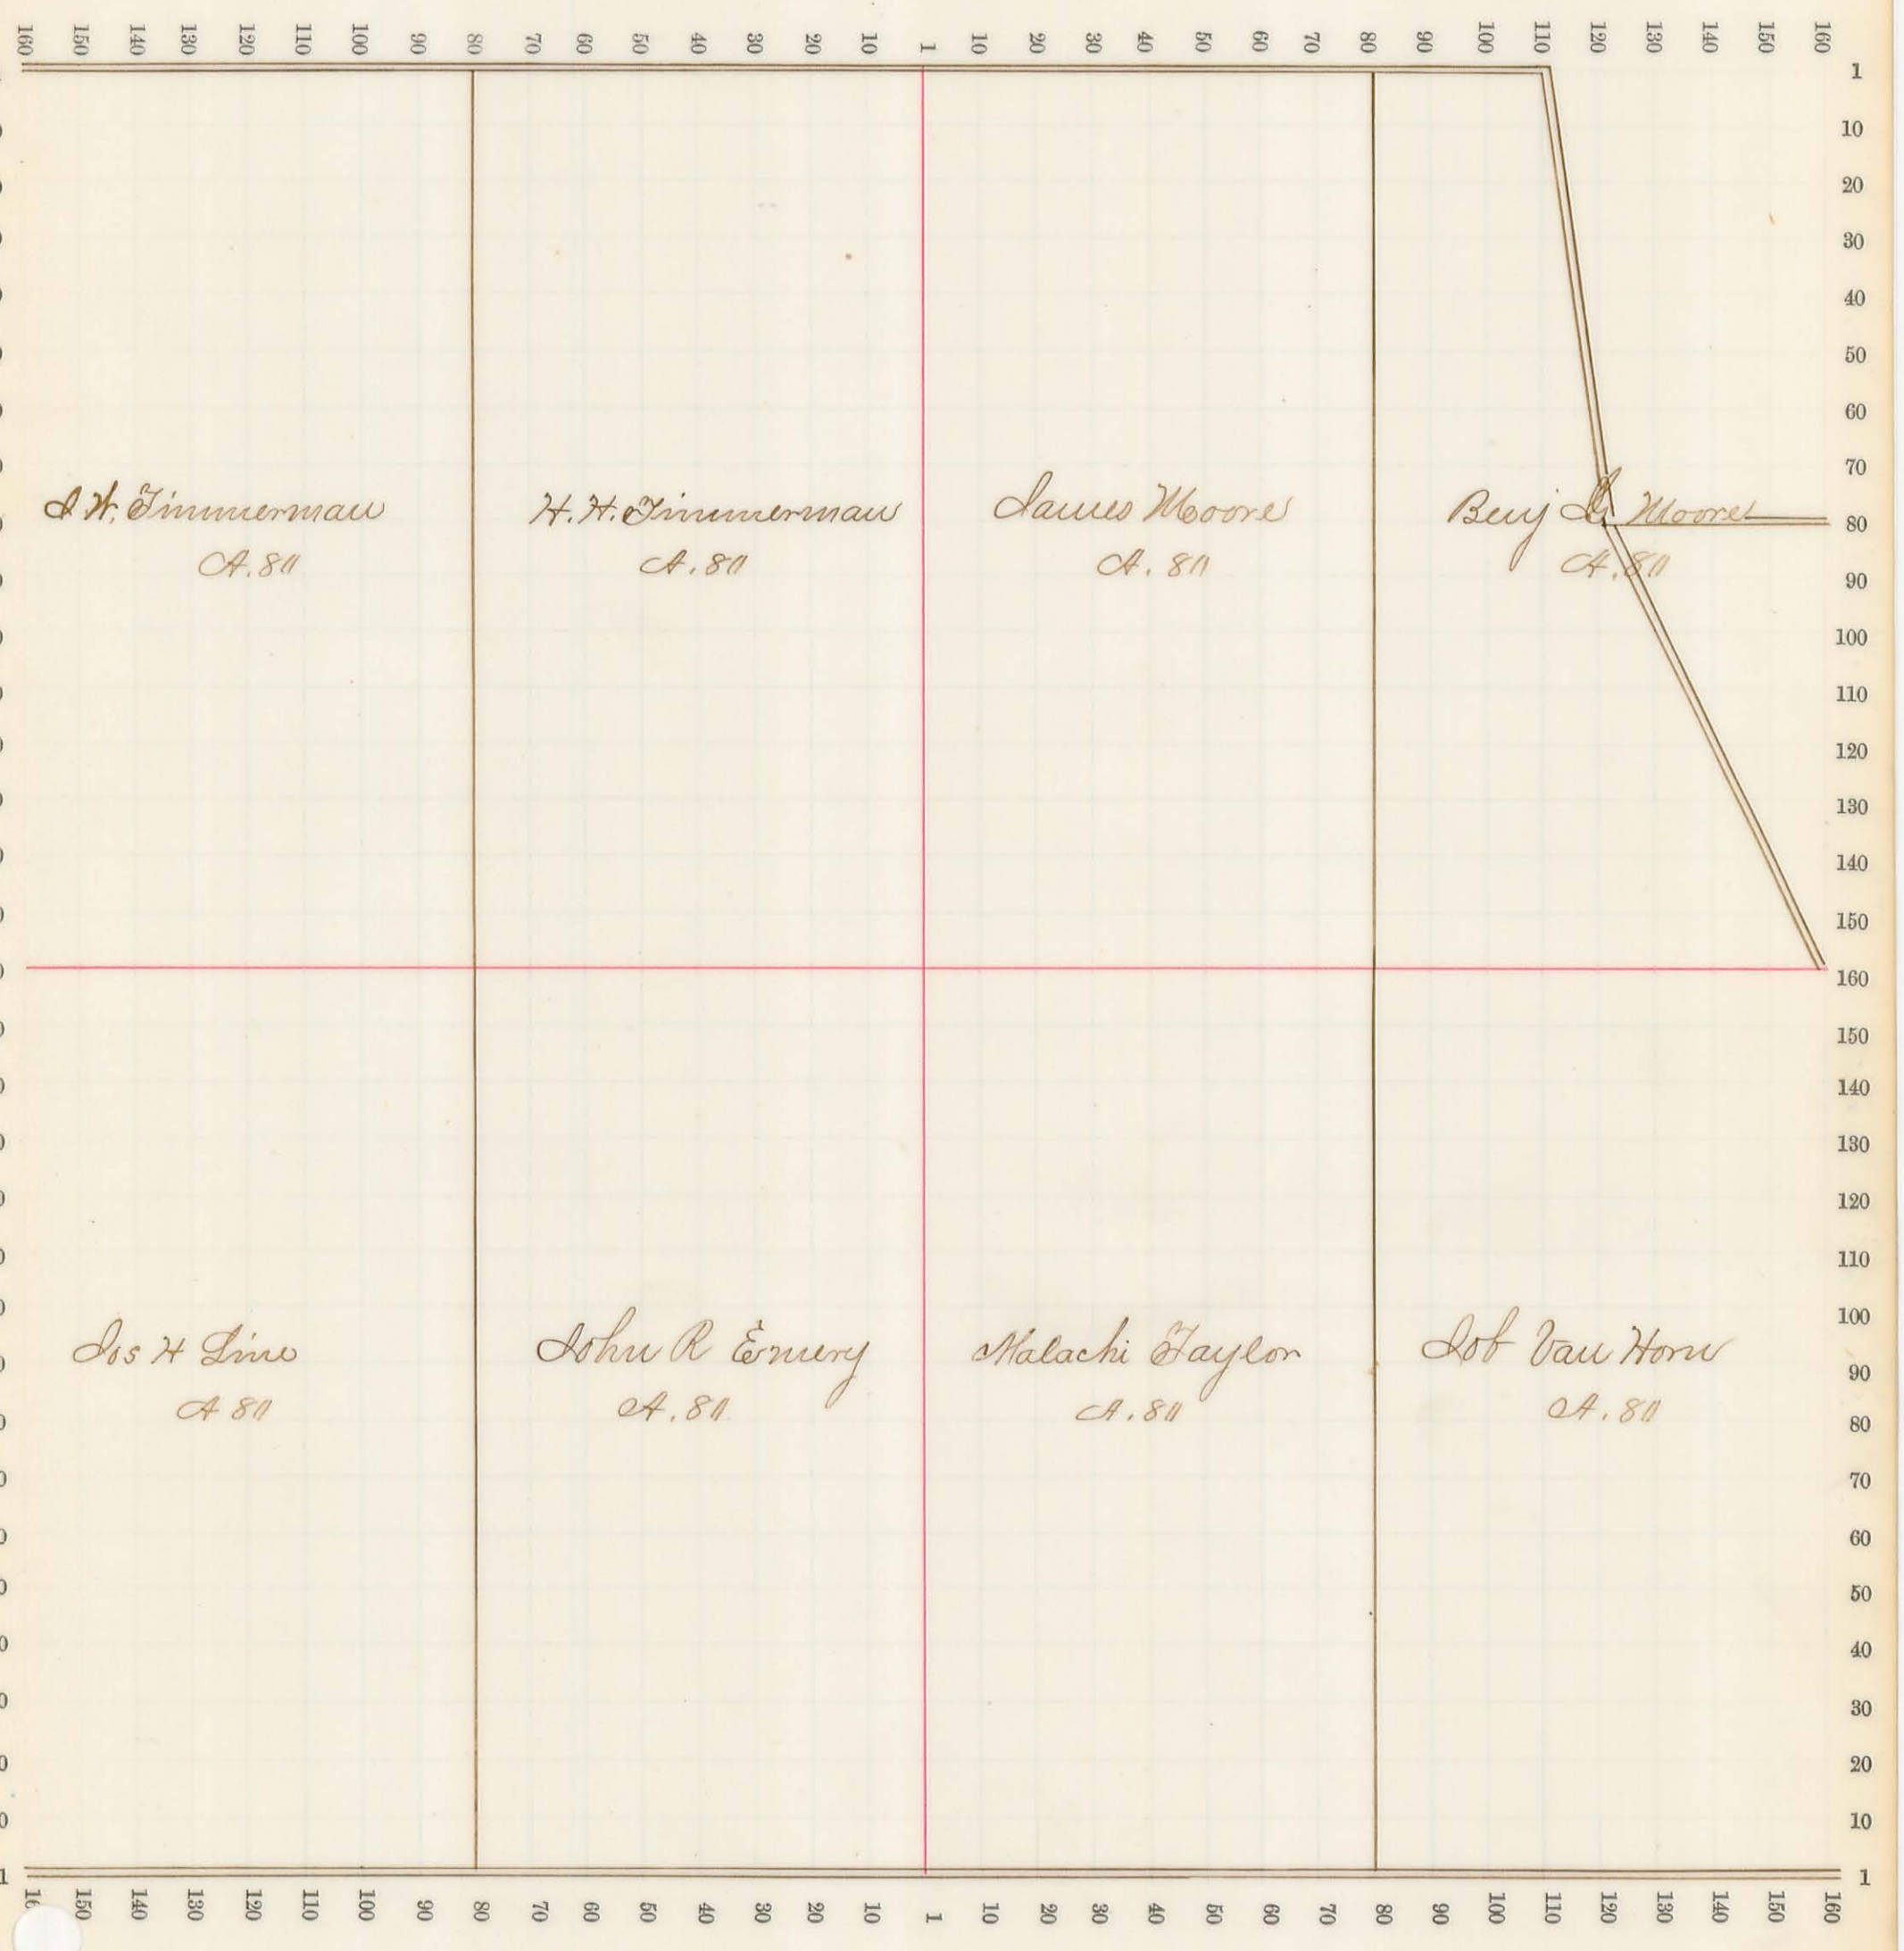

Sec. No. 17

Scale 32 R. to an inch, or 10 to a space.

"Town 4 Range 8"

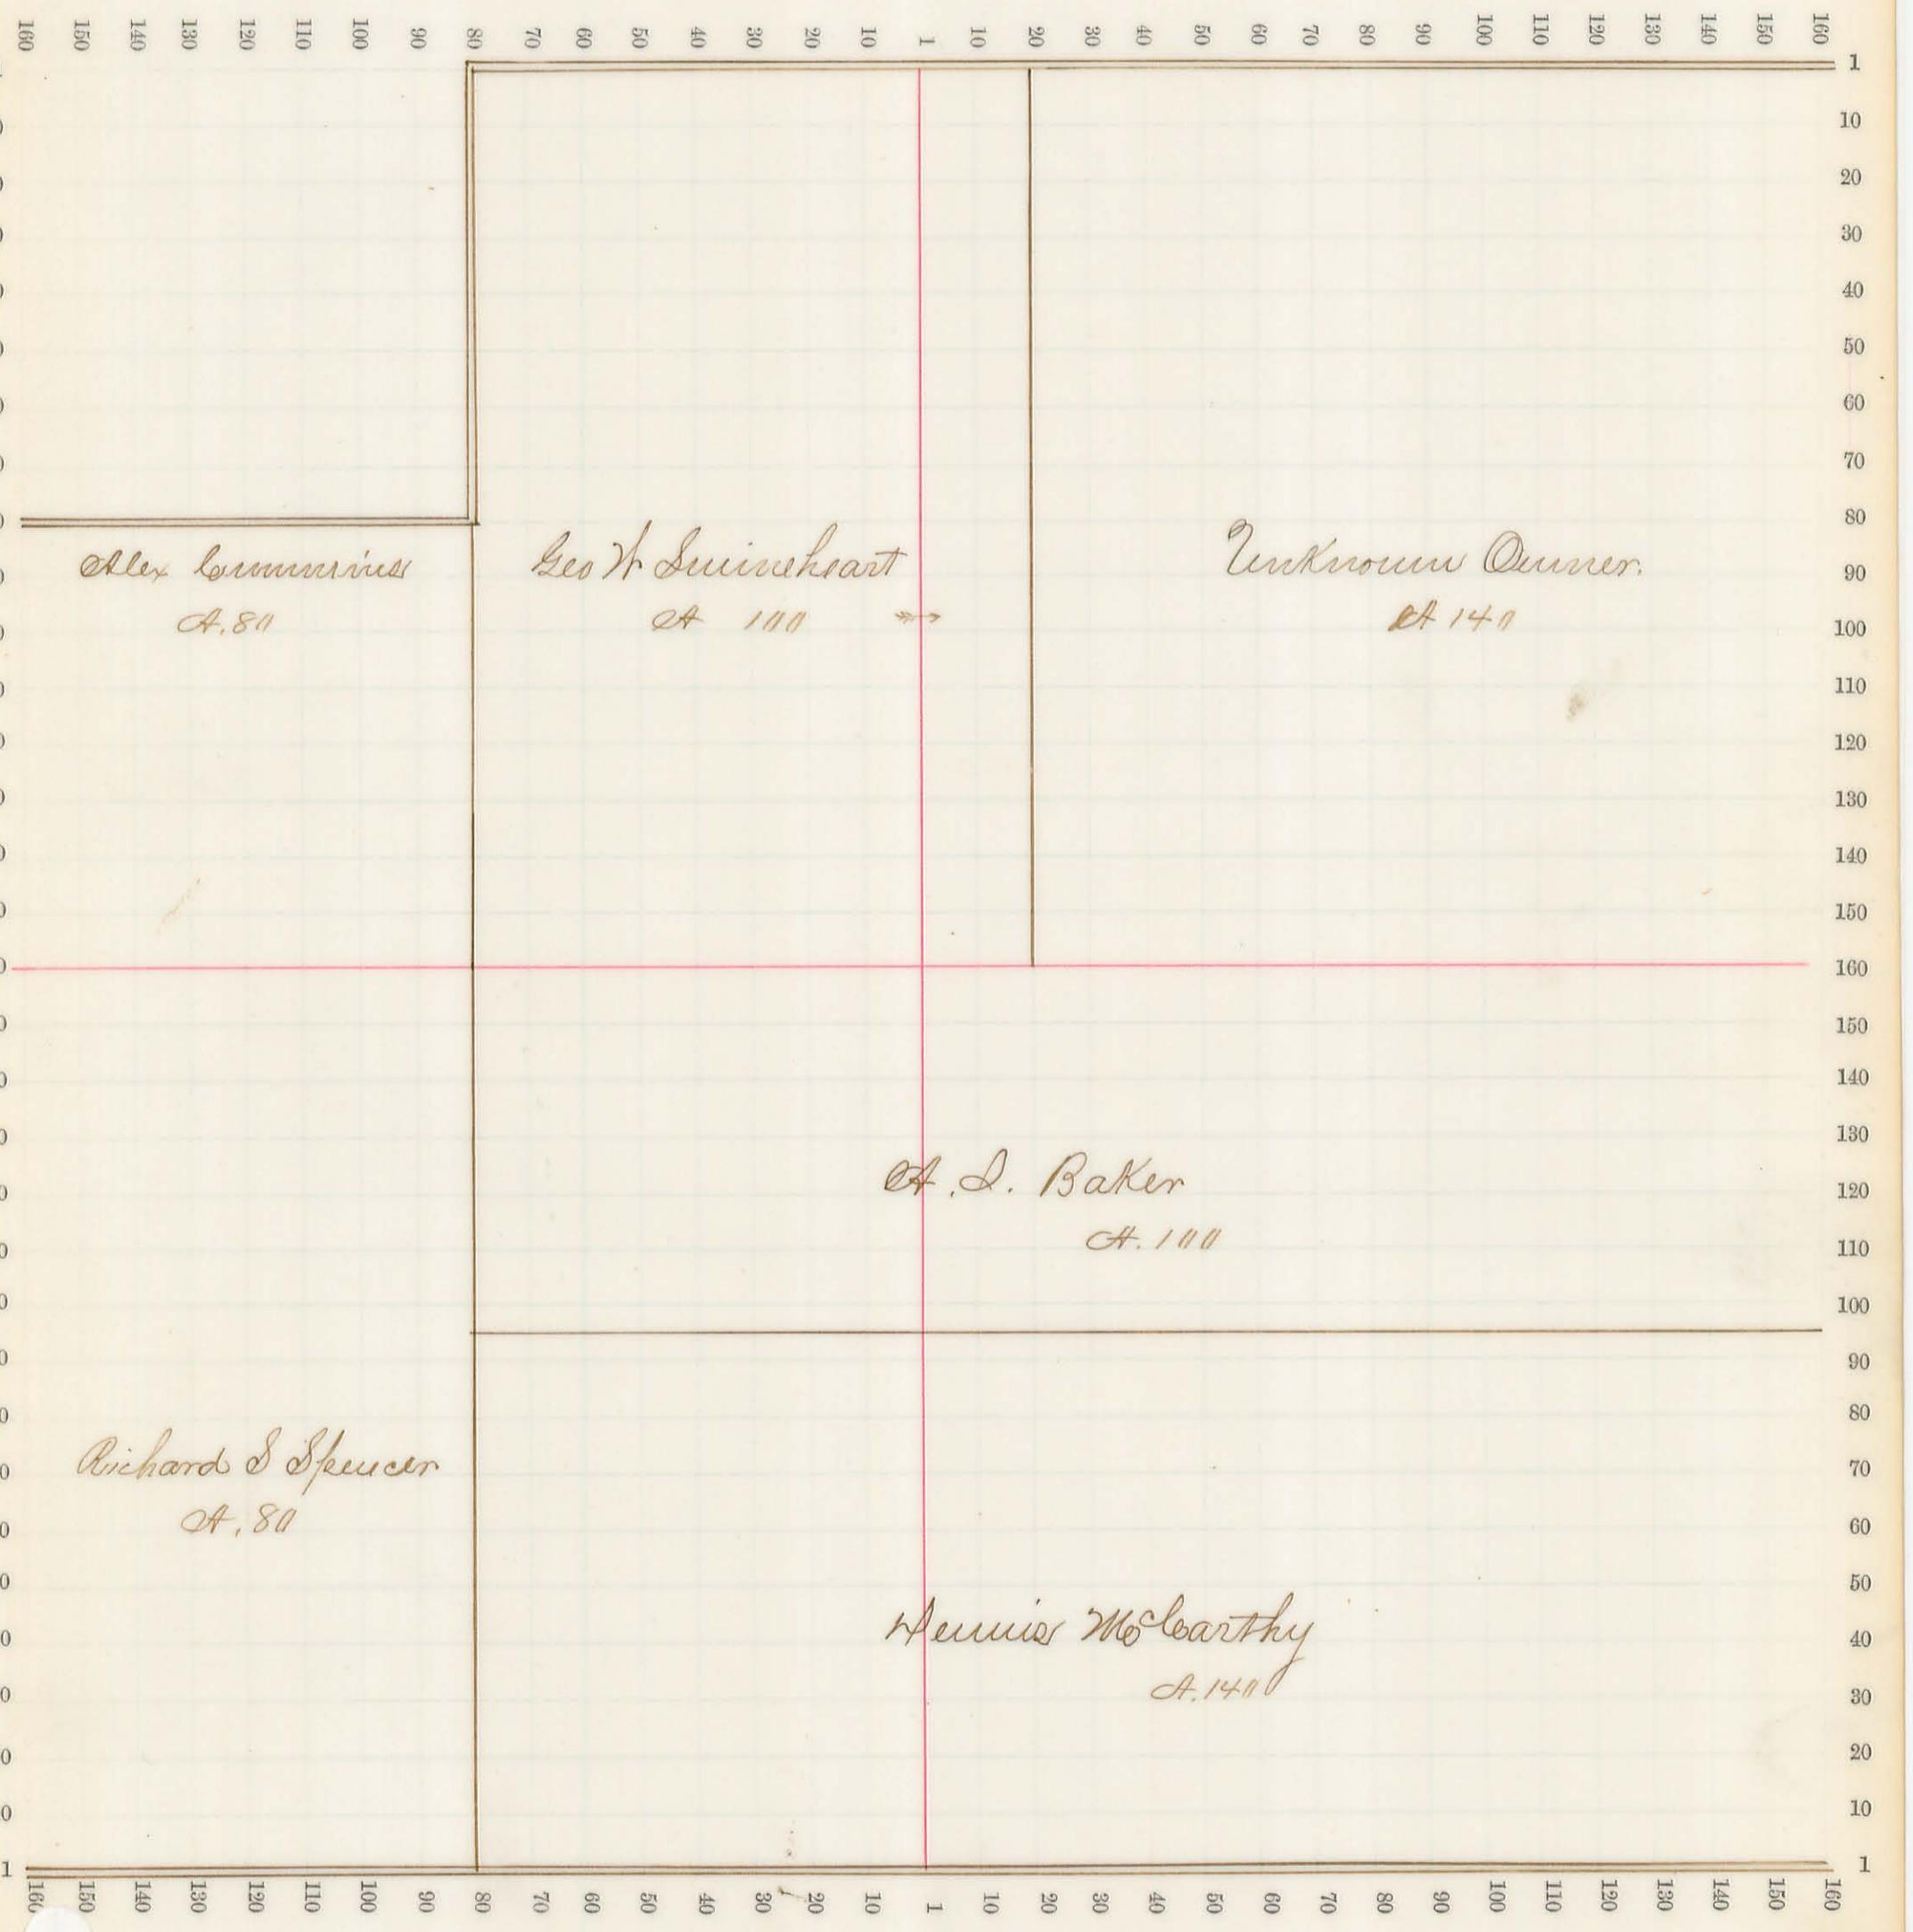

Alex Cummings
A. 80

Geo H. Linnhart
A. 100

Unknown Owner
A. 140


A. S. Baker
A. 100

Richard S. Spencer
A. 80

Annie McCarthy
A. 140


Sec. No. 18 Scale 32 R. to an inch, or 10 to a space.

"Town 4, Range 8."

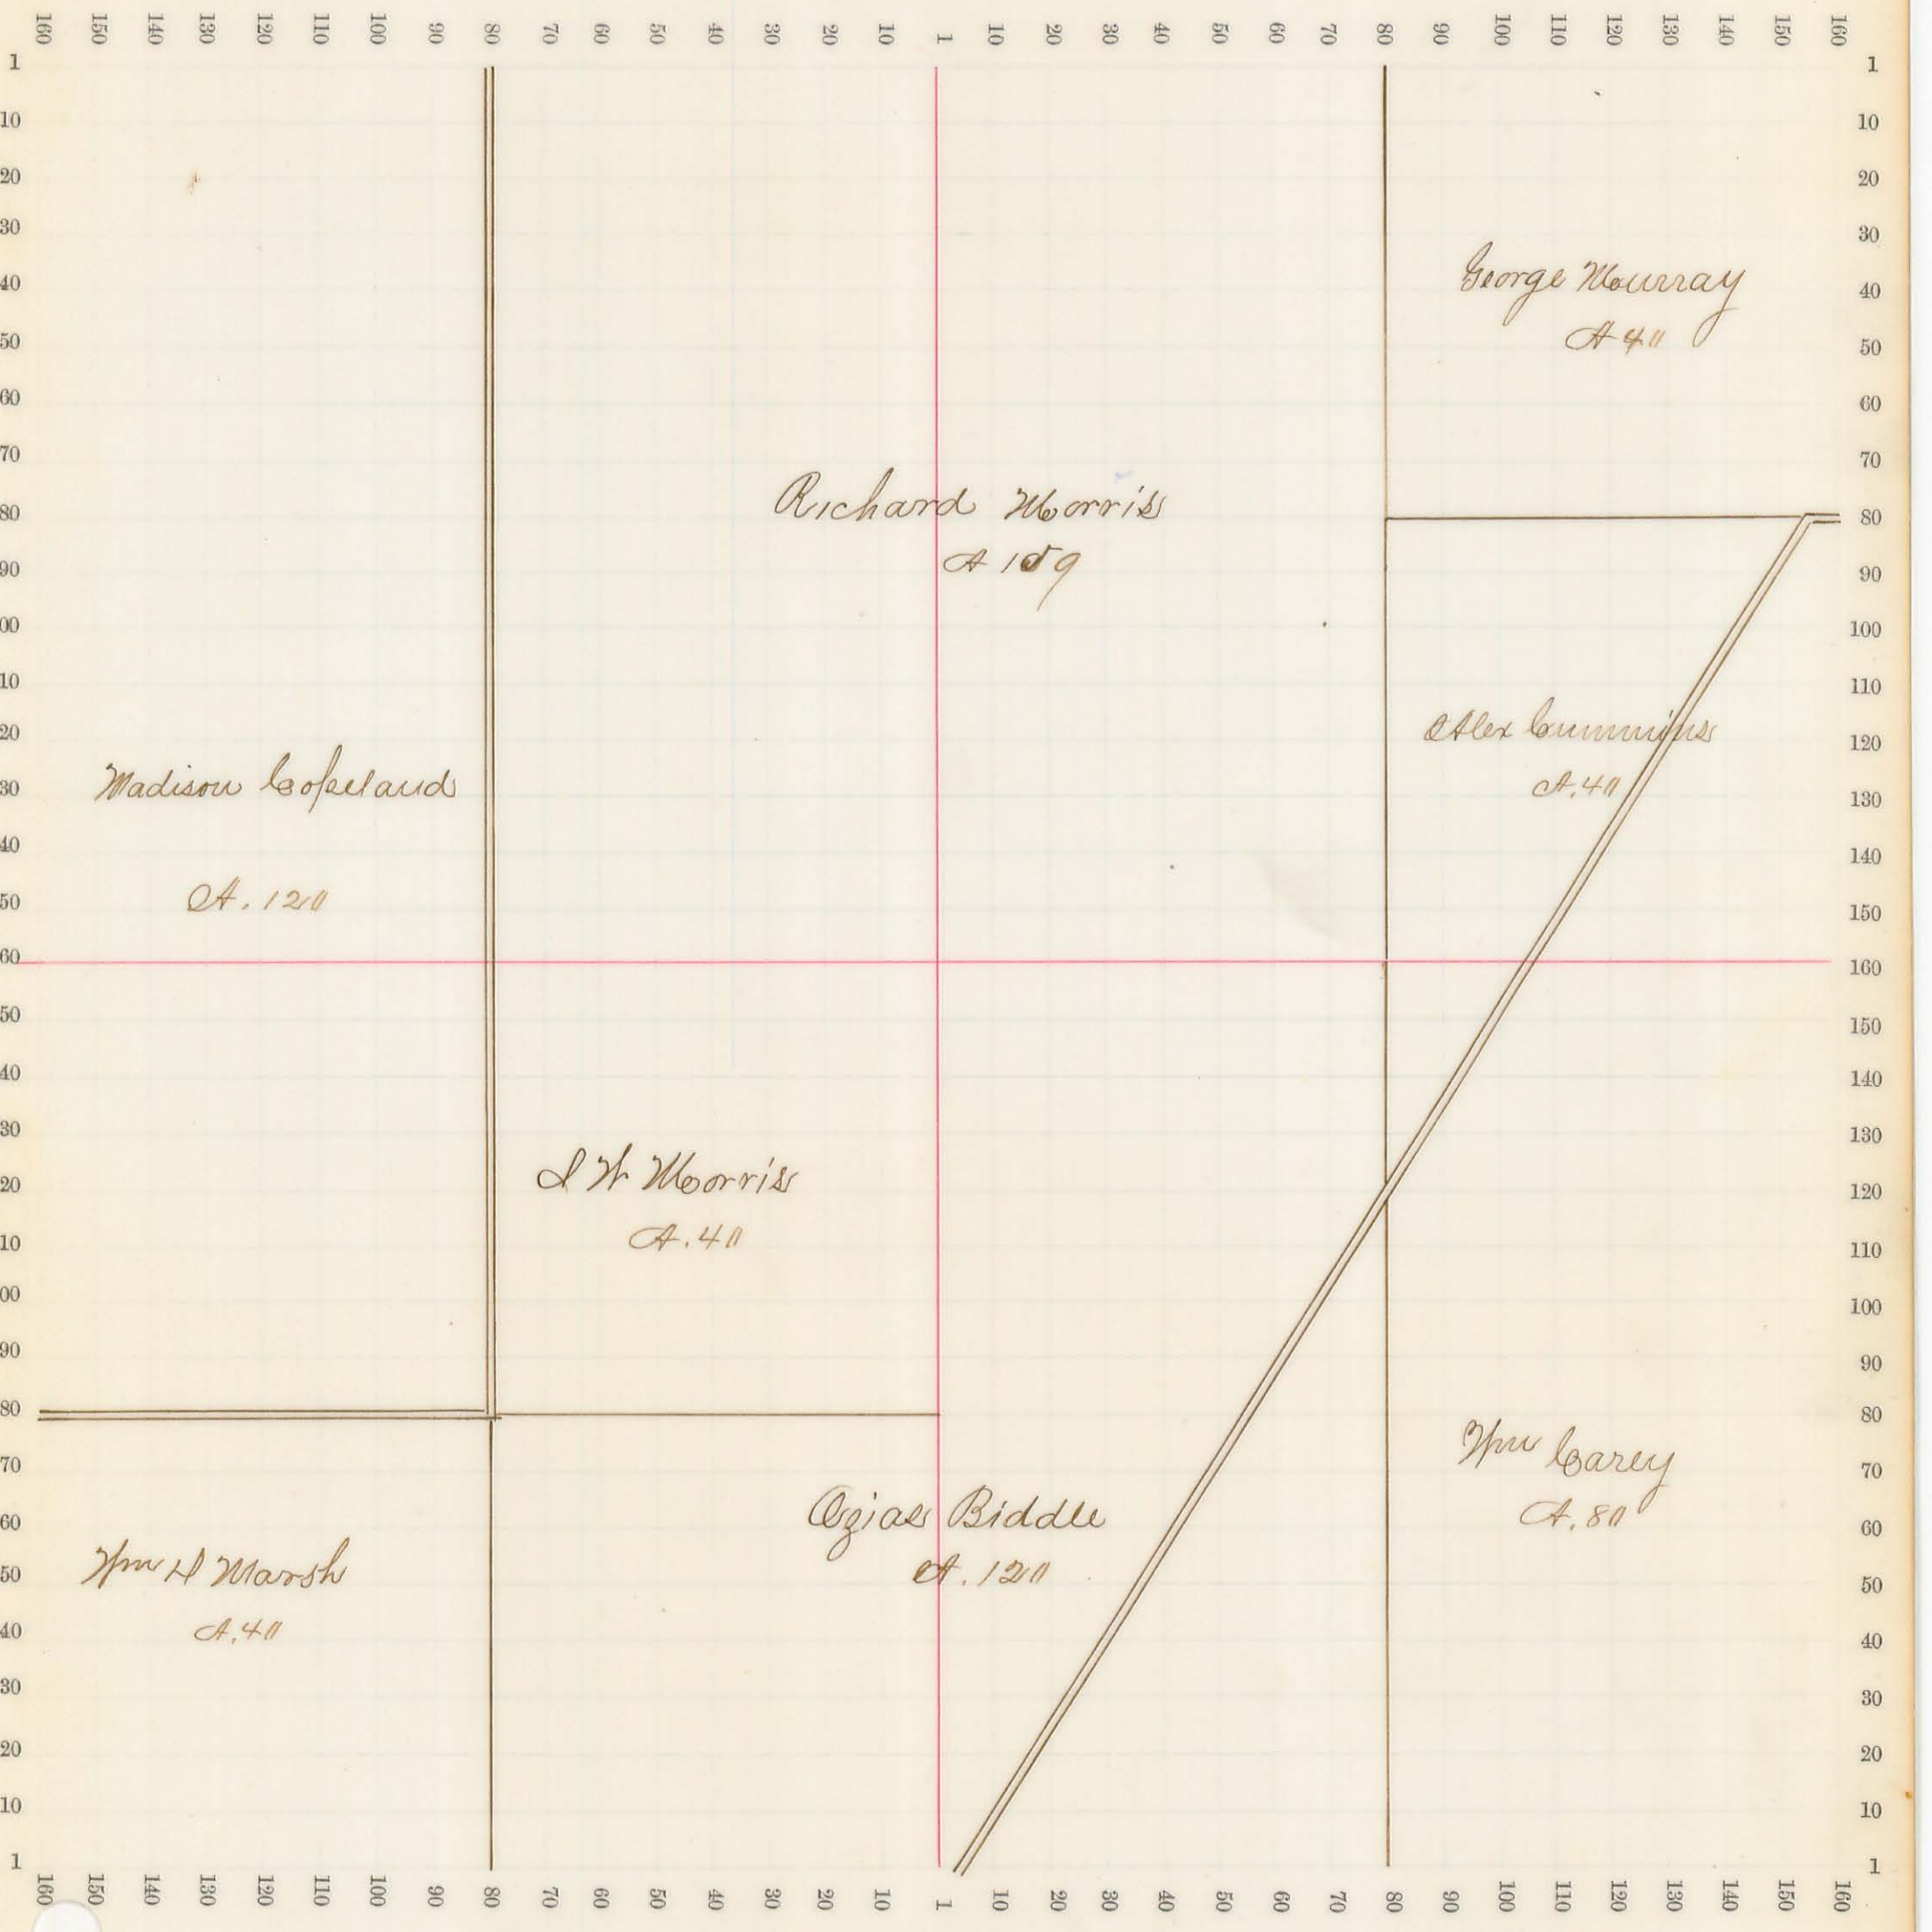


Sec. No. 19 Scale 32 R. to an inch, or 10 to a space.

"Town 4 Range 8."

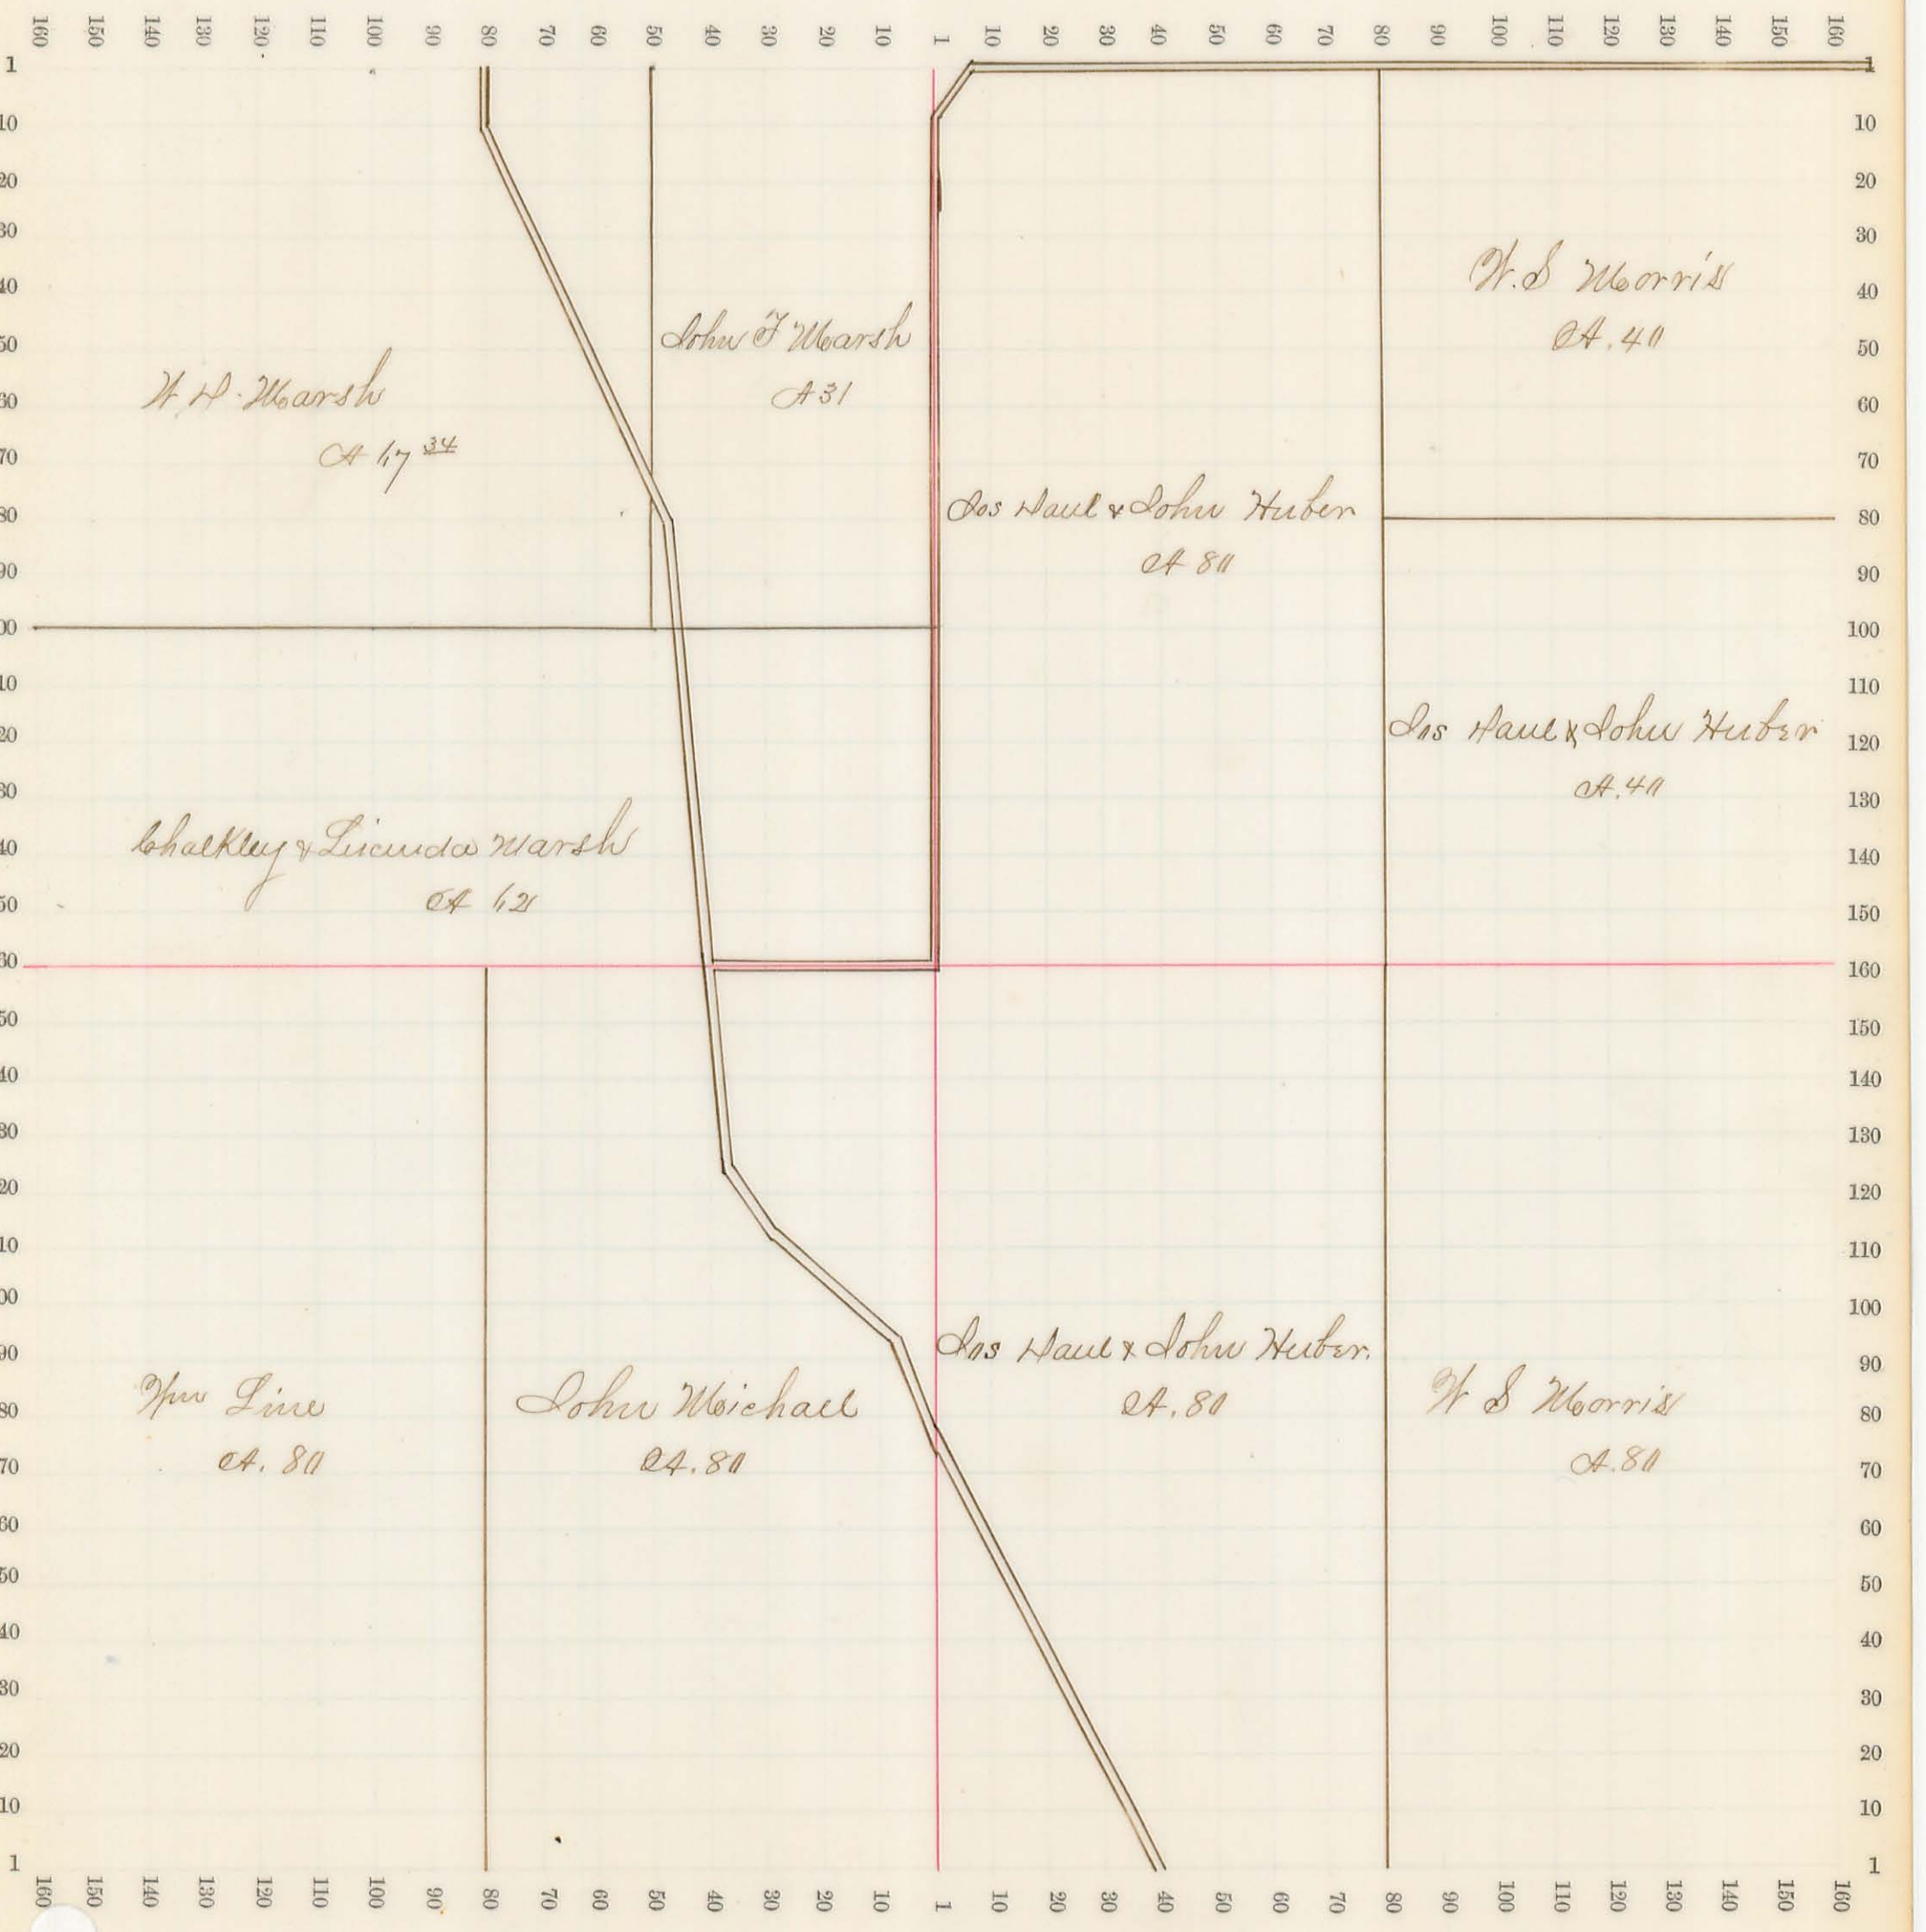


Sec. No. 211 Scale 32 R. to an inch, or 10 to a space.

"Town 4, Range 8"

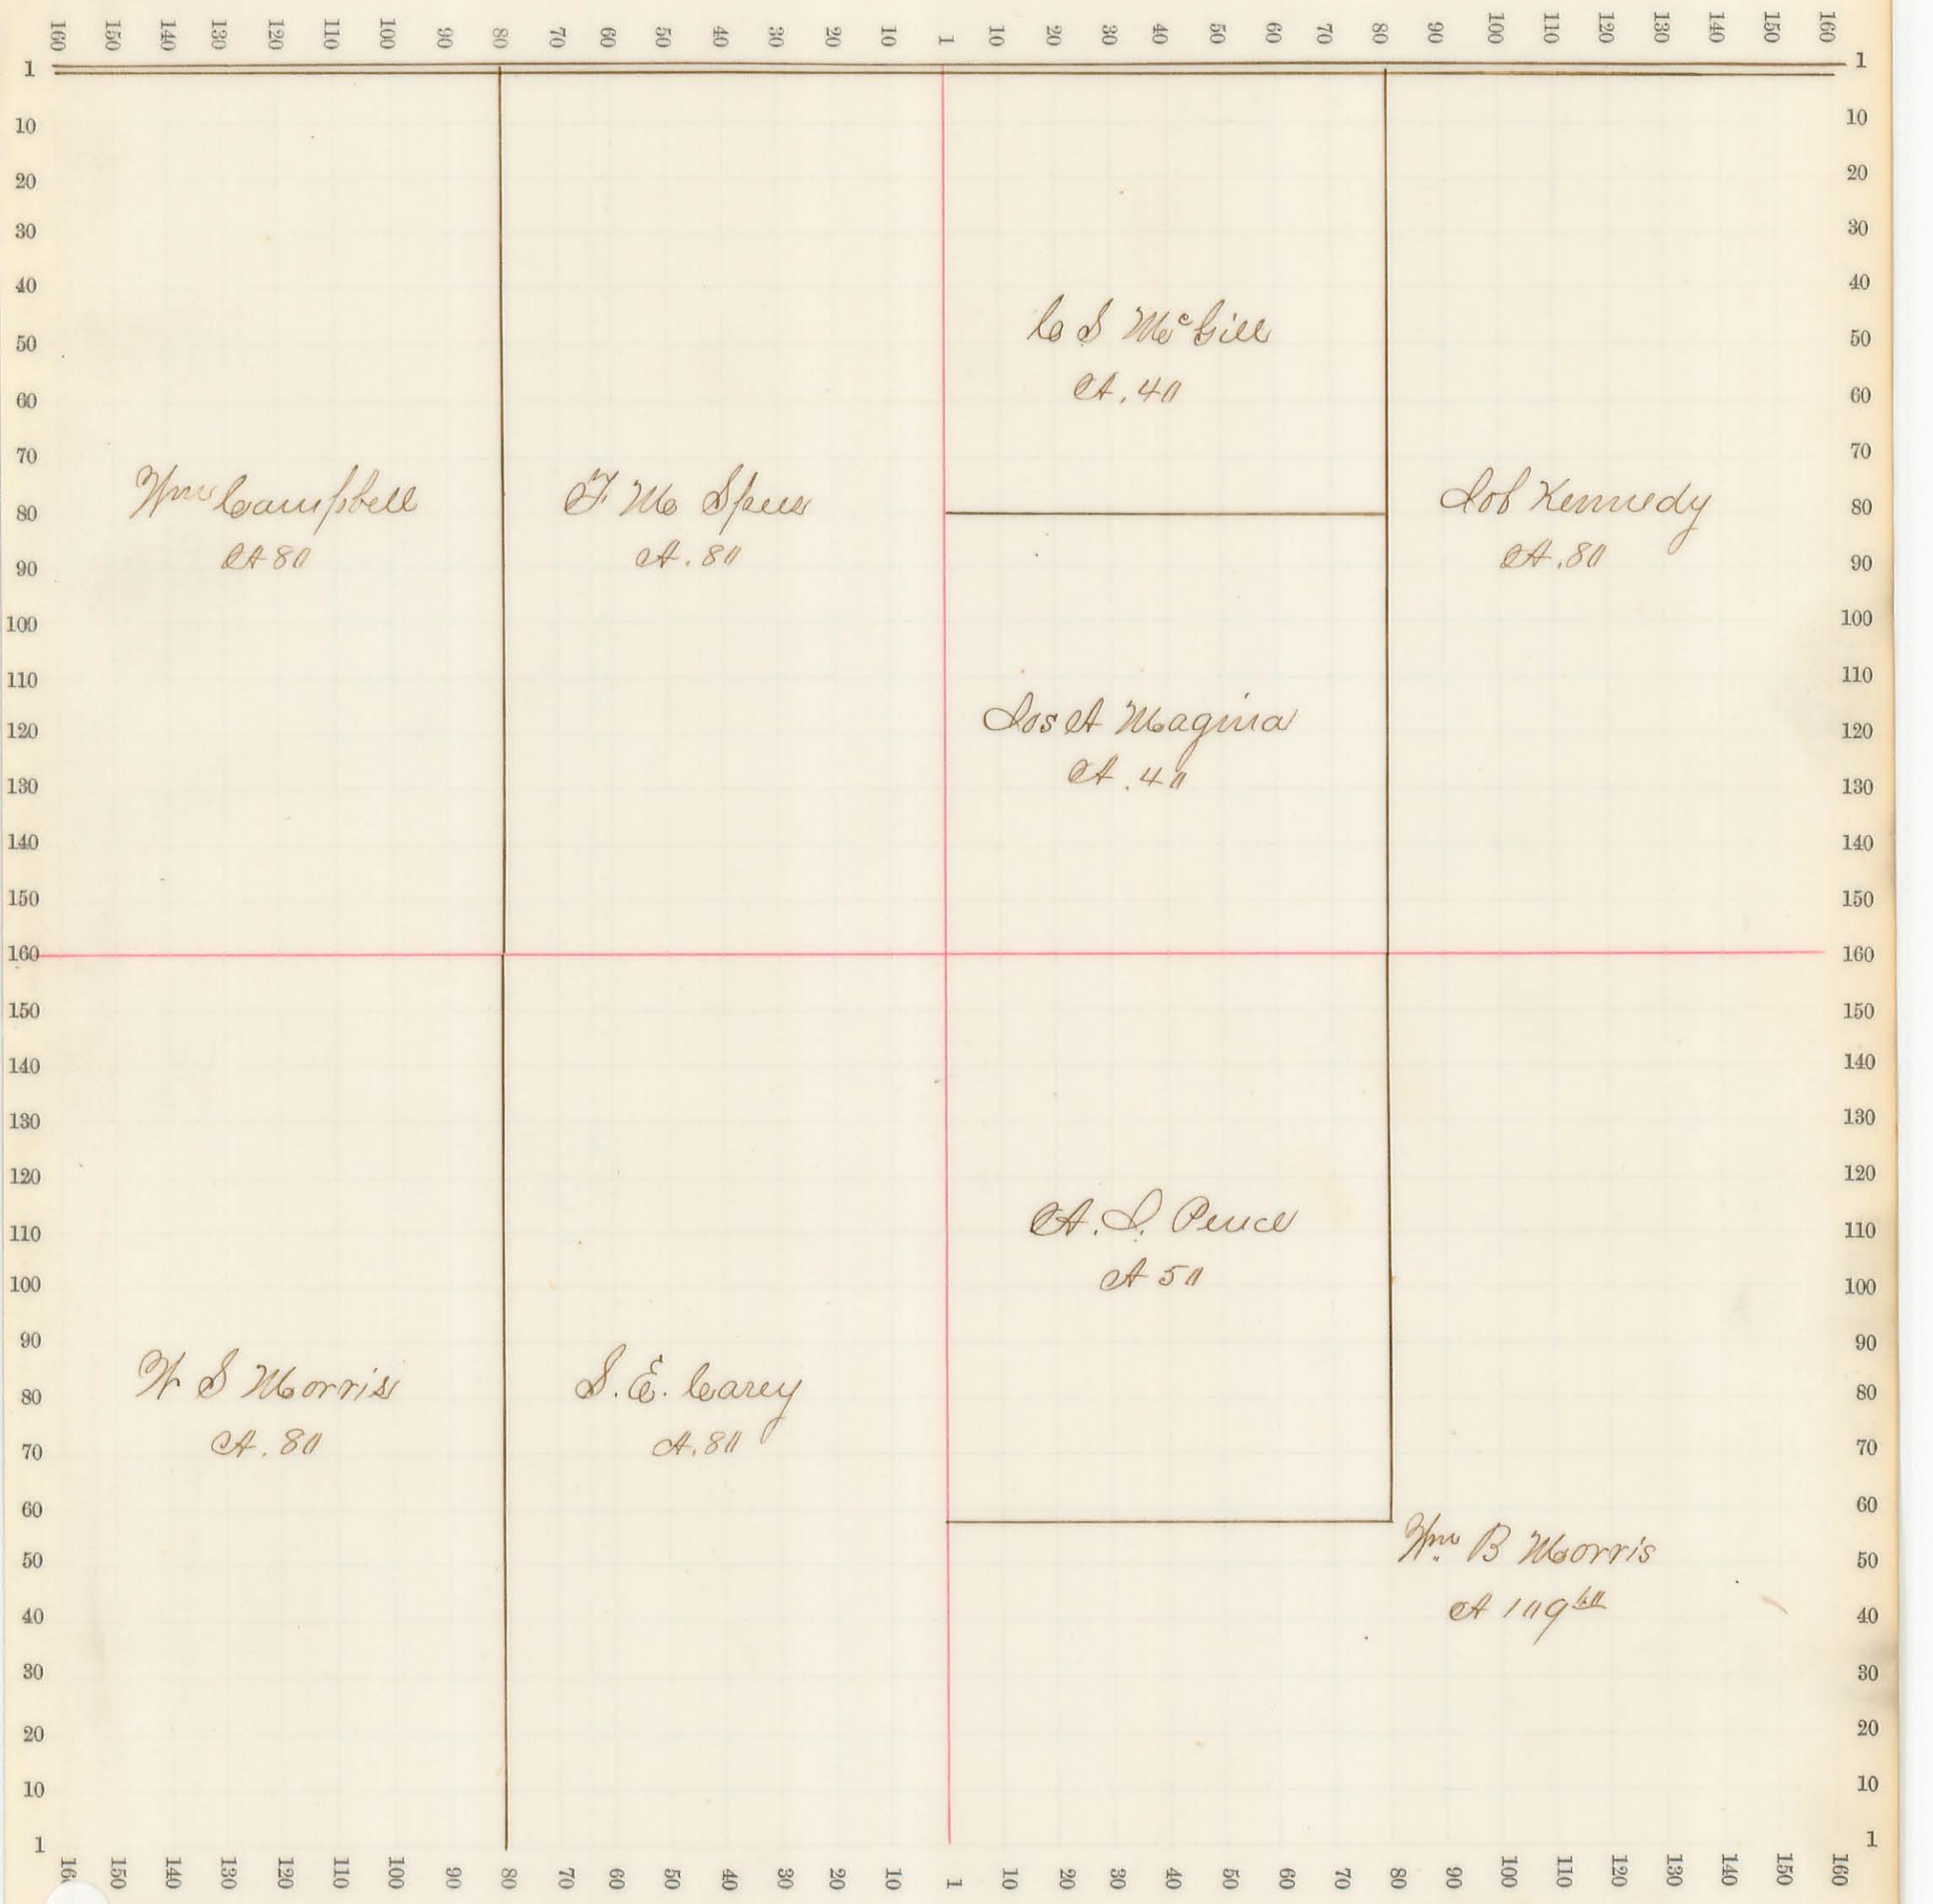


Sec. No. 21 Scale 32 R. to an inch, or 10 to a space.

"Town 4, Range 8"

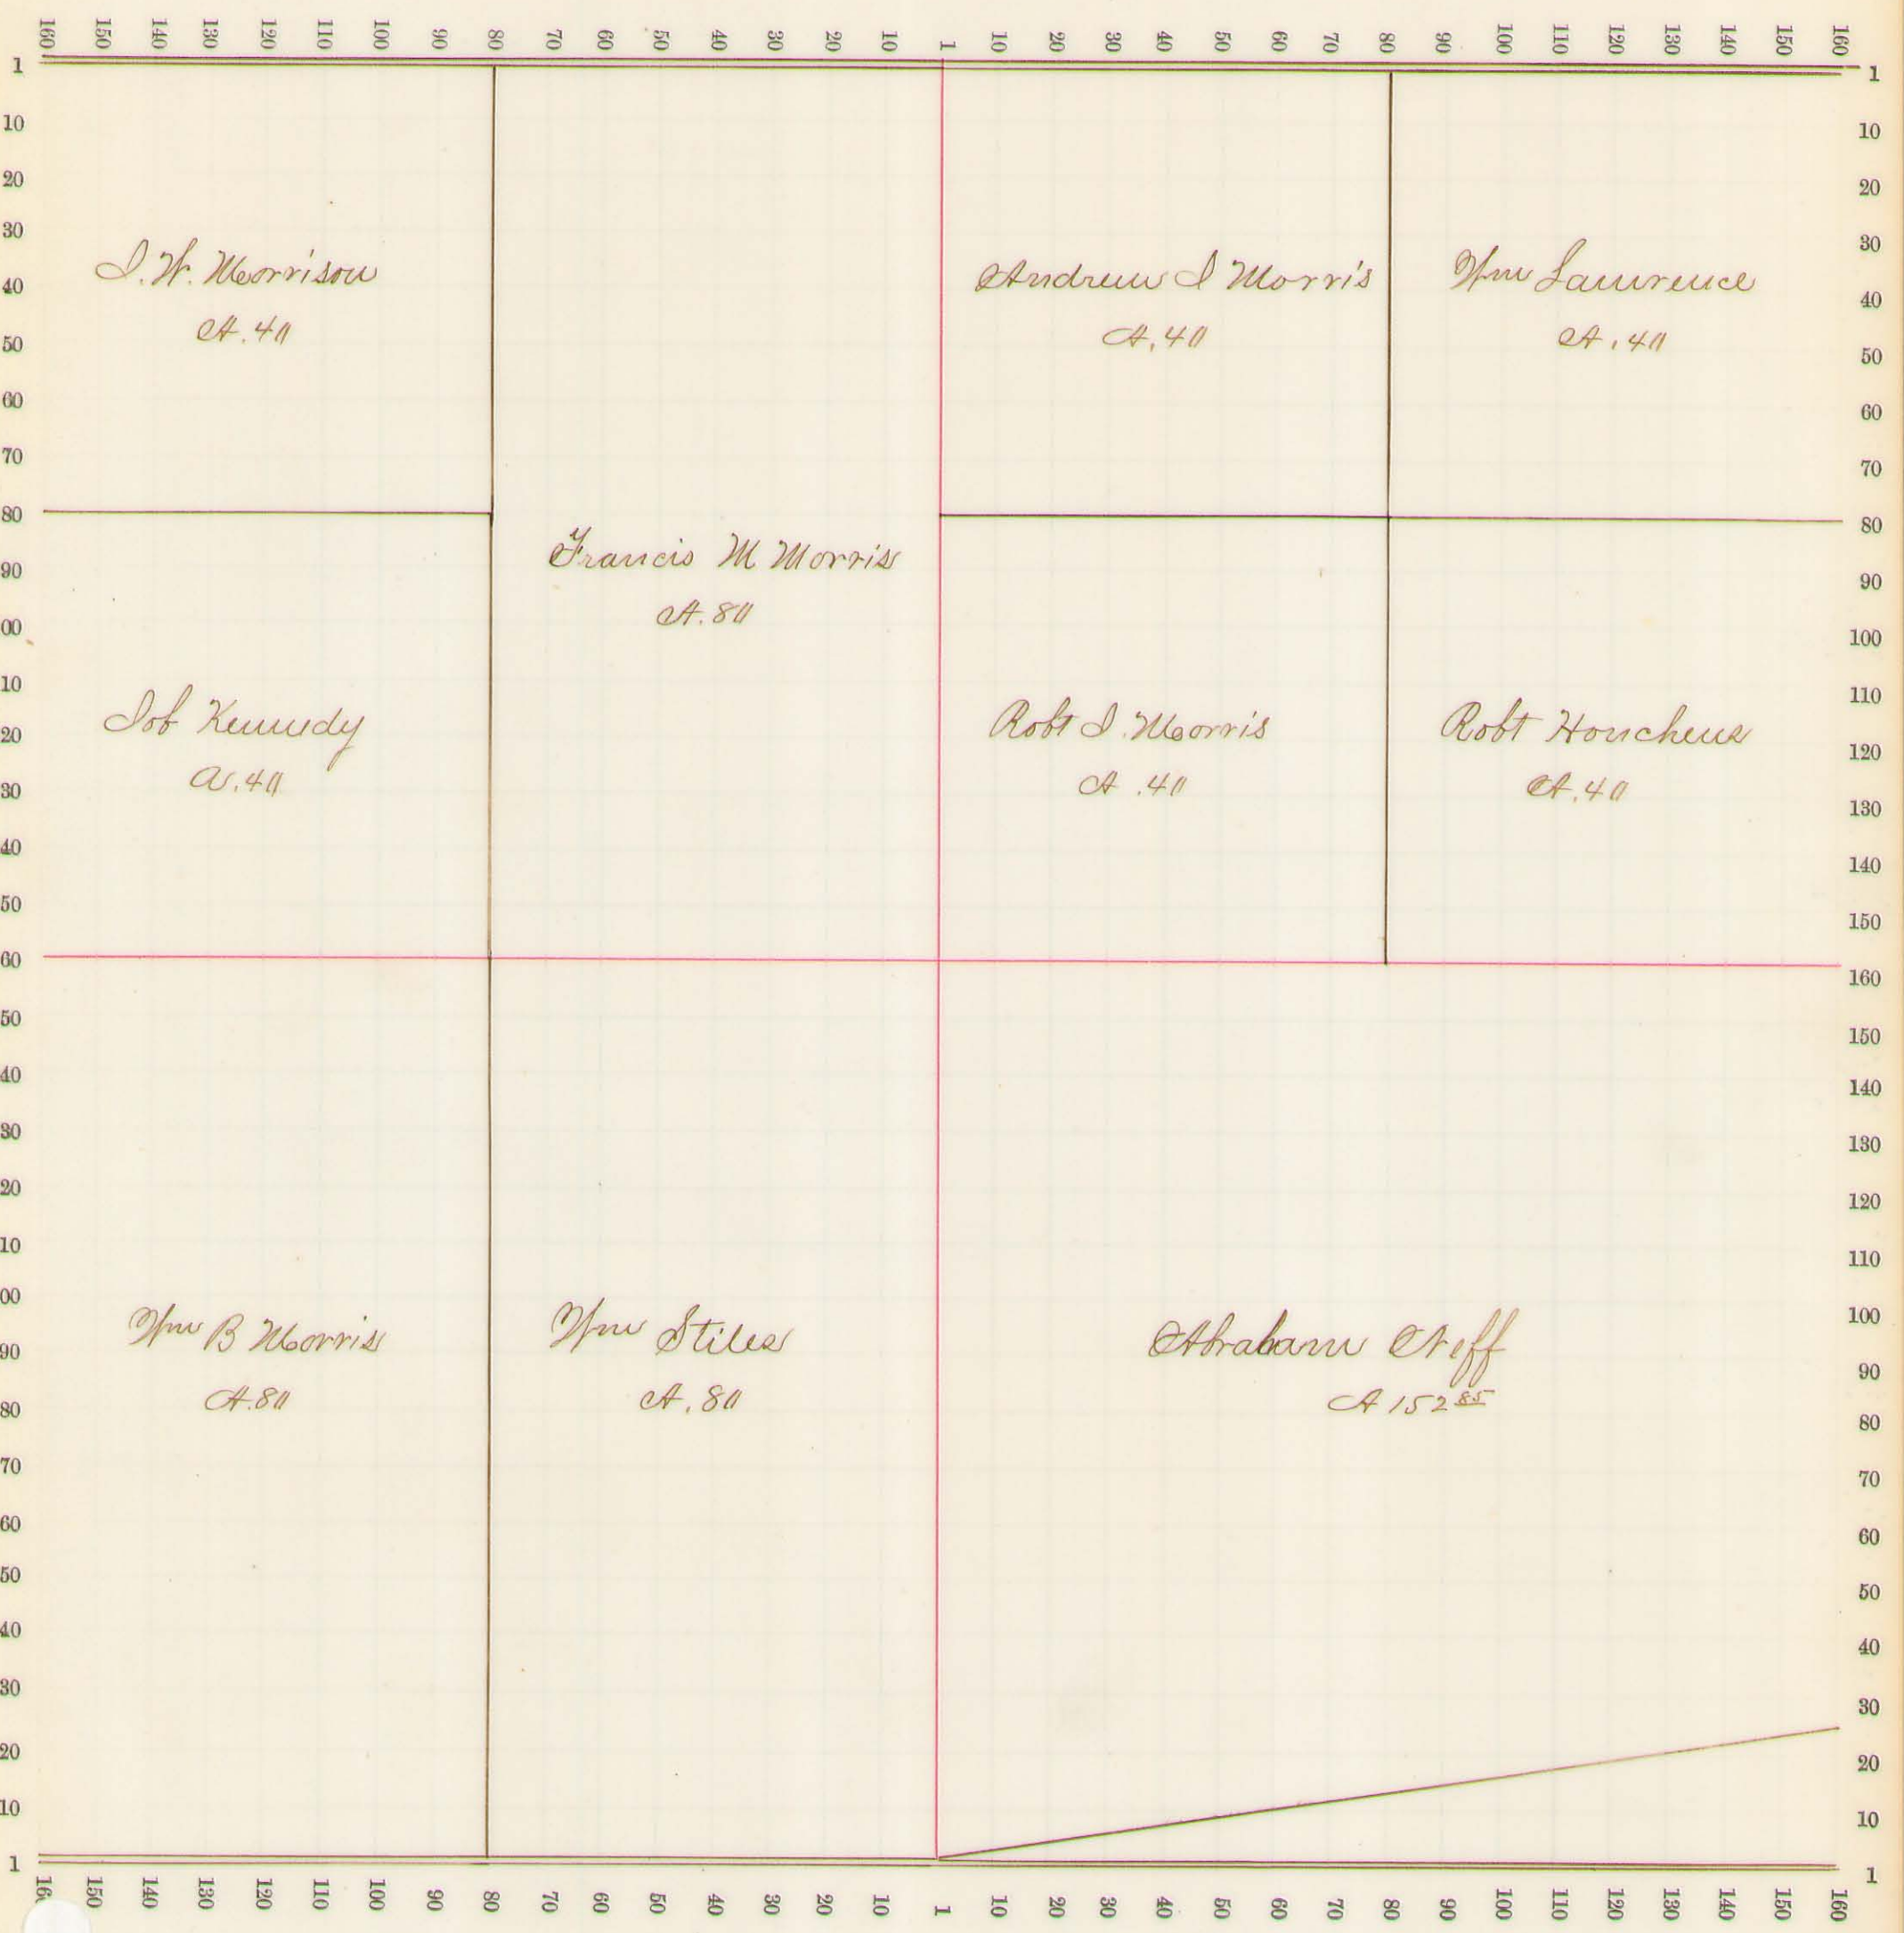


Sec. No. 22 Scale 32 R. to an inch, or 10 to a space.

"Town 4 Range 8"

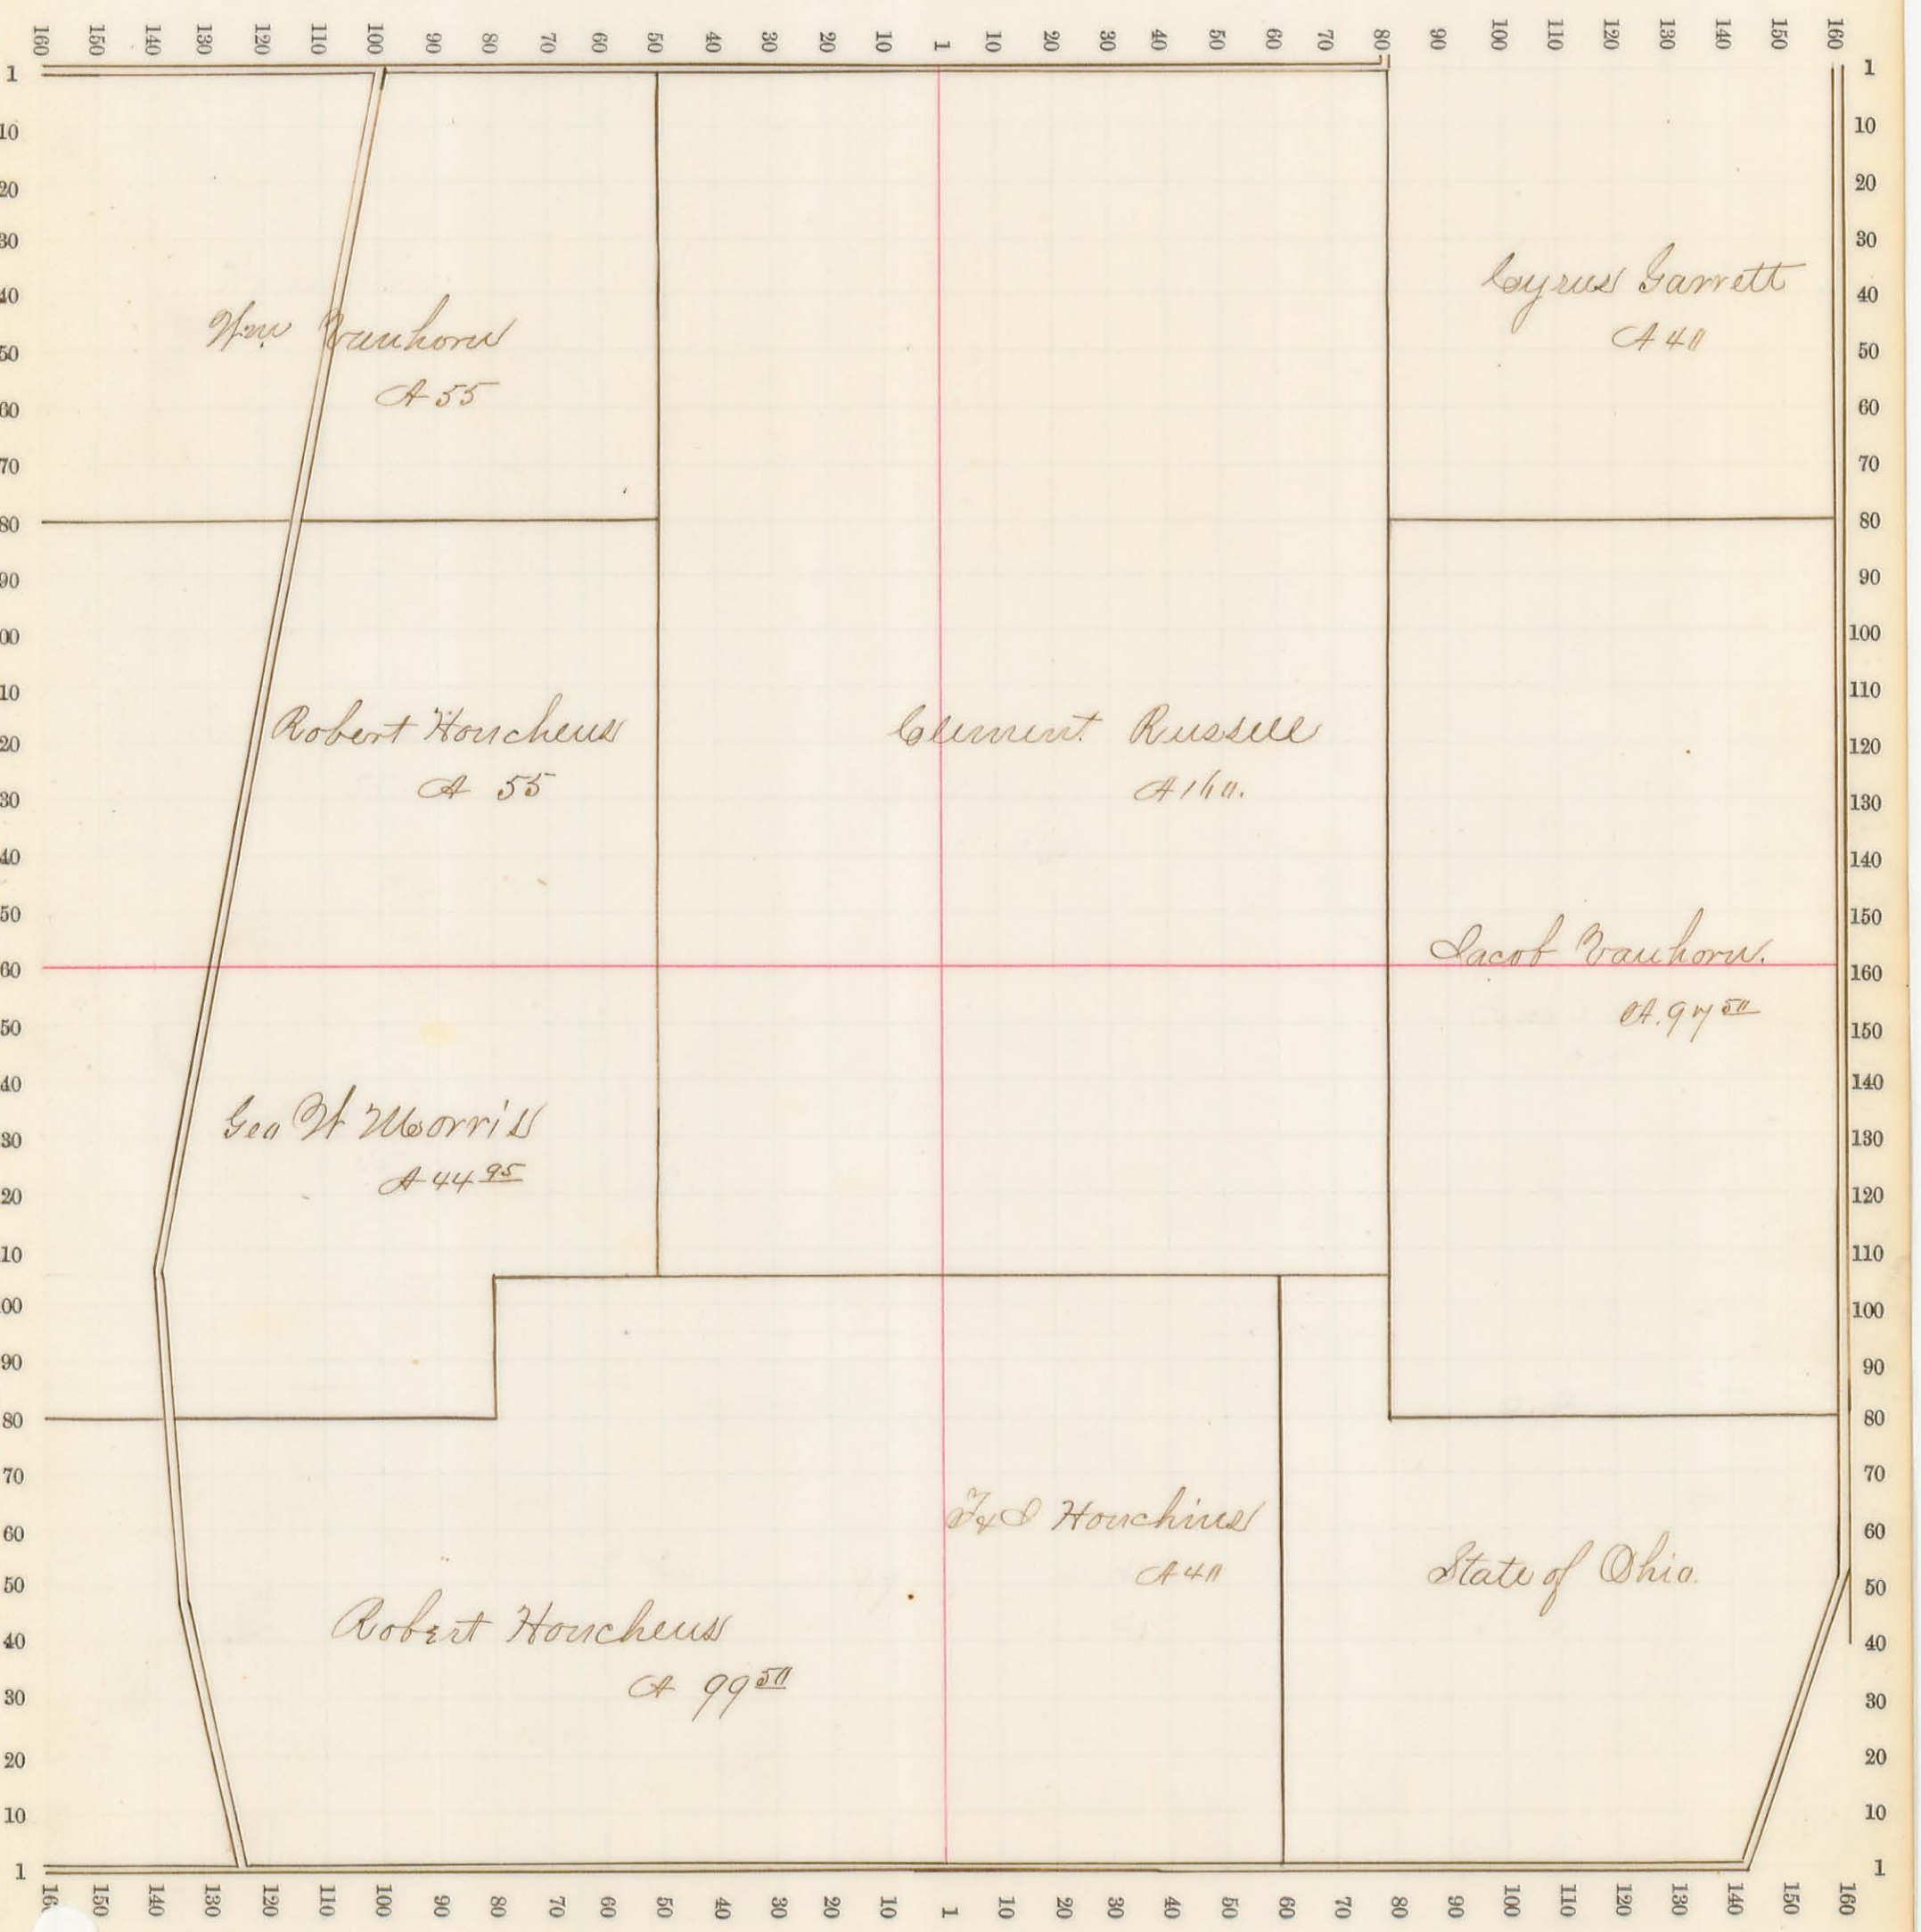


Sec. No. 23 Scale 32 R. to an inch, or 10 to a space.

"Town 6. Range 8."

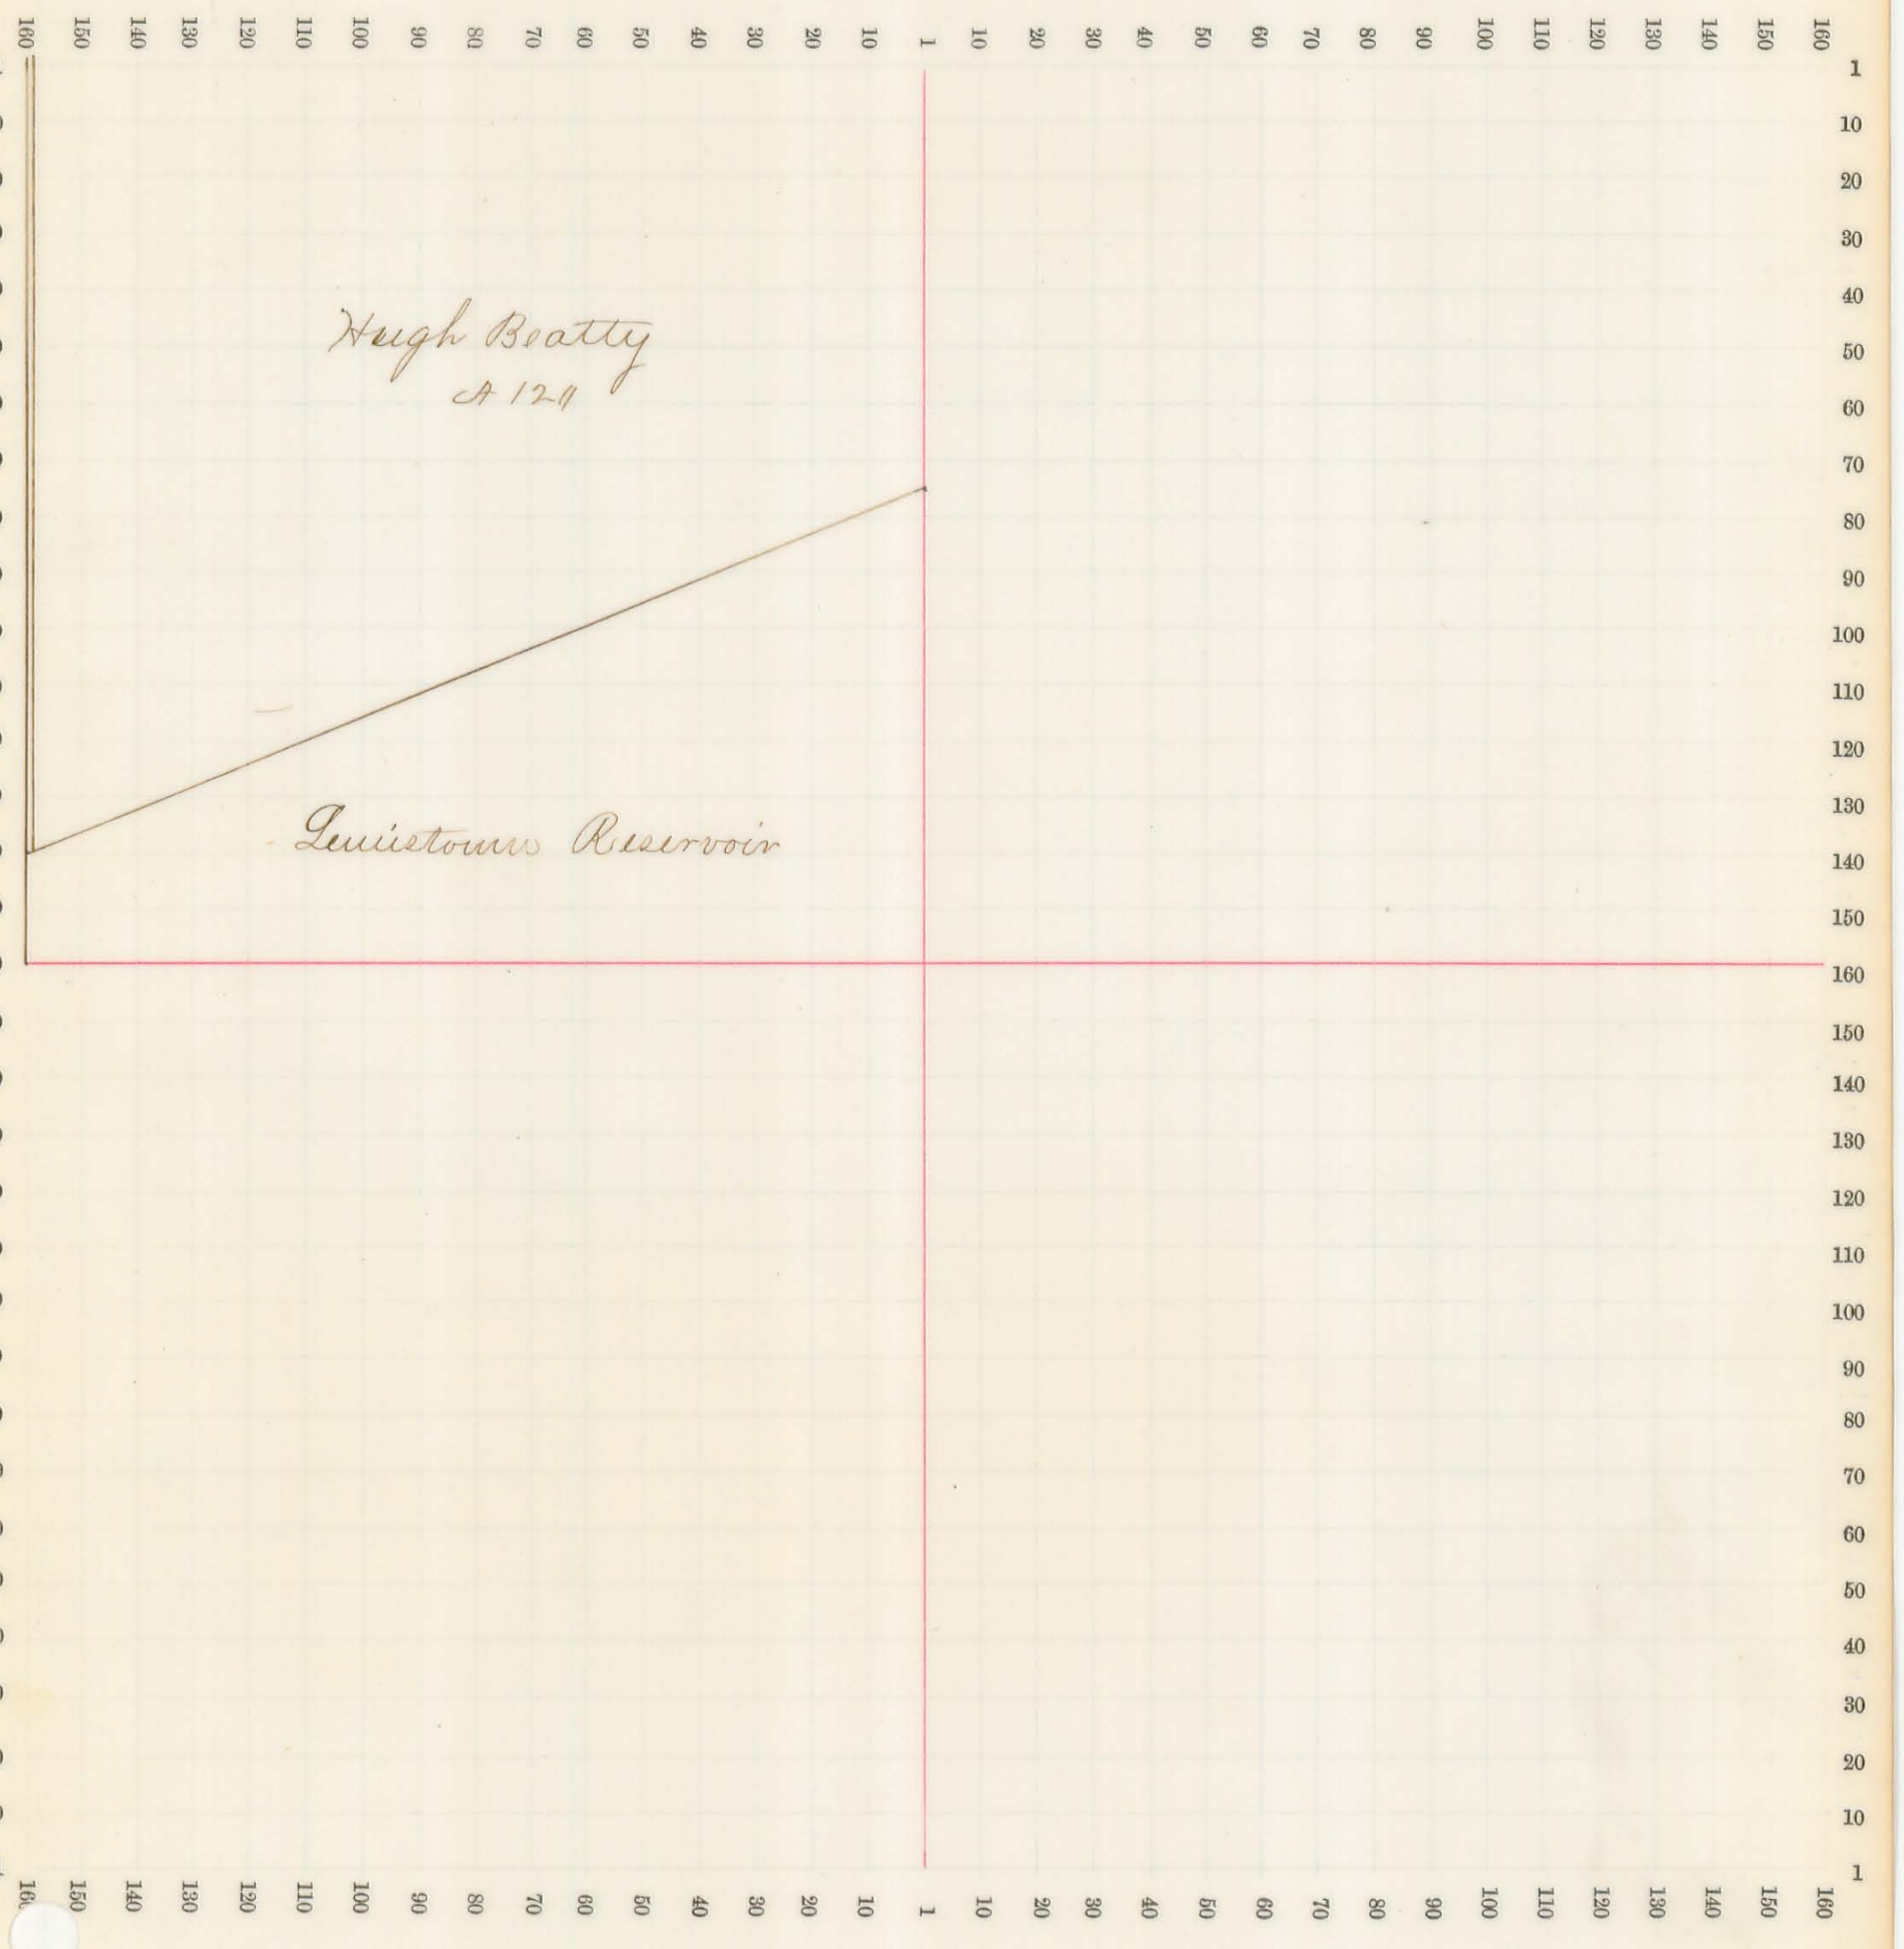


Sec. No. 28 Scale 32 R. to an inch, or 10 to a space.

"Town 6, Range 8"

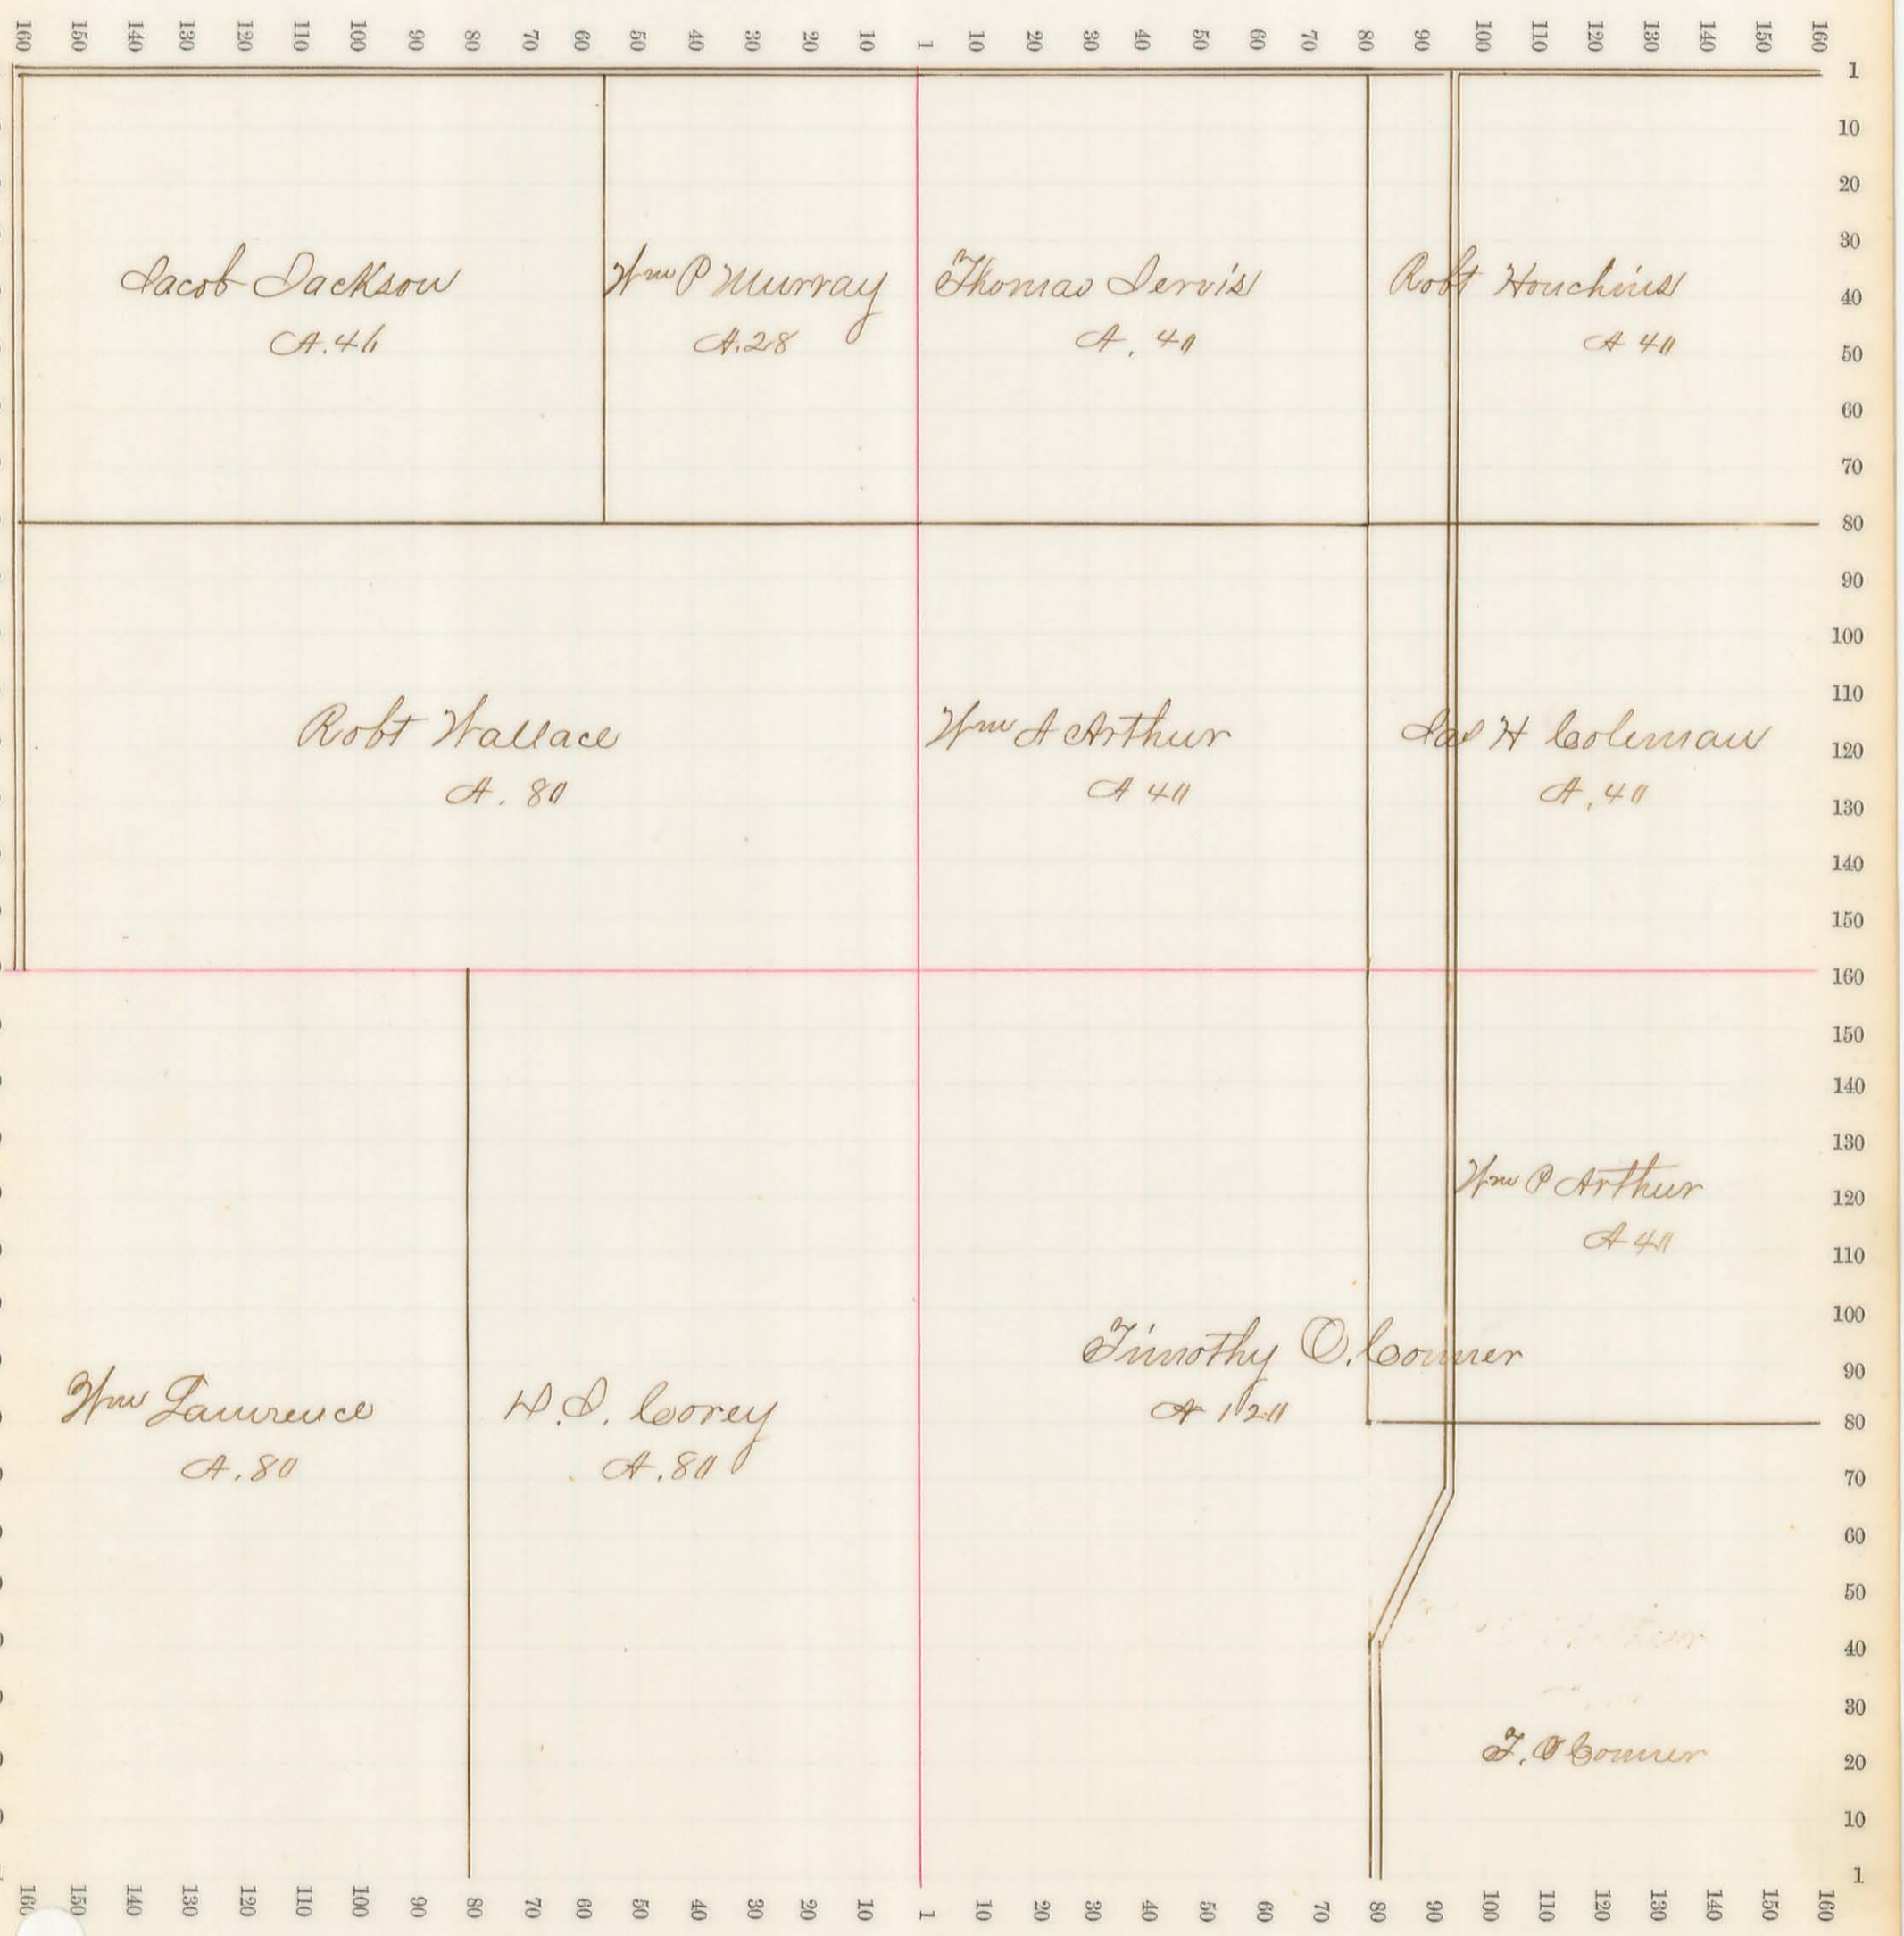


Sec. No. 29 Scale 32 R. to an inch, or 10 to a space.

"Town 4 Range 8."

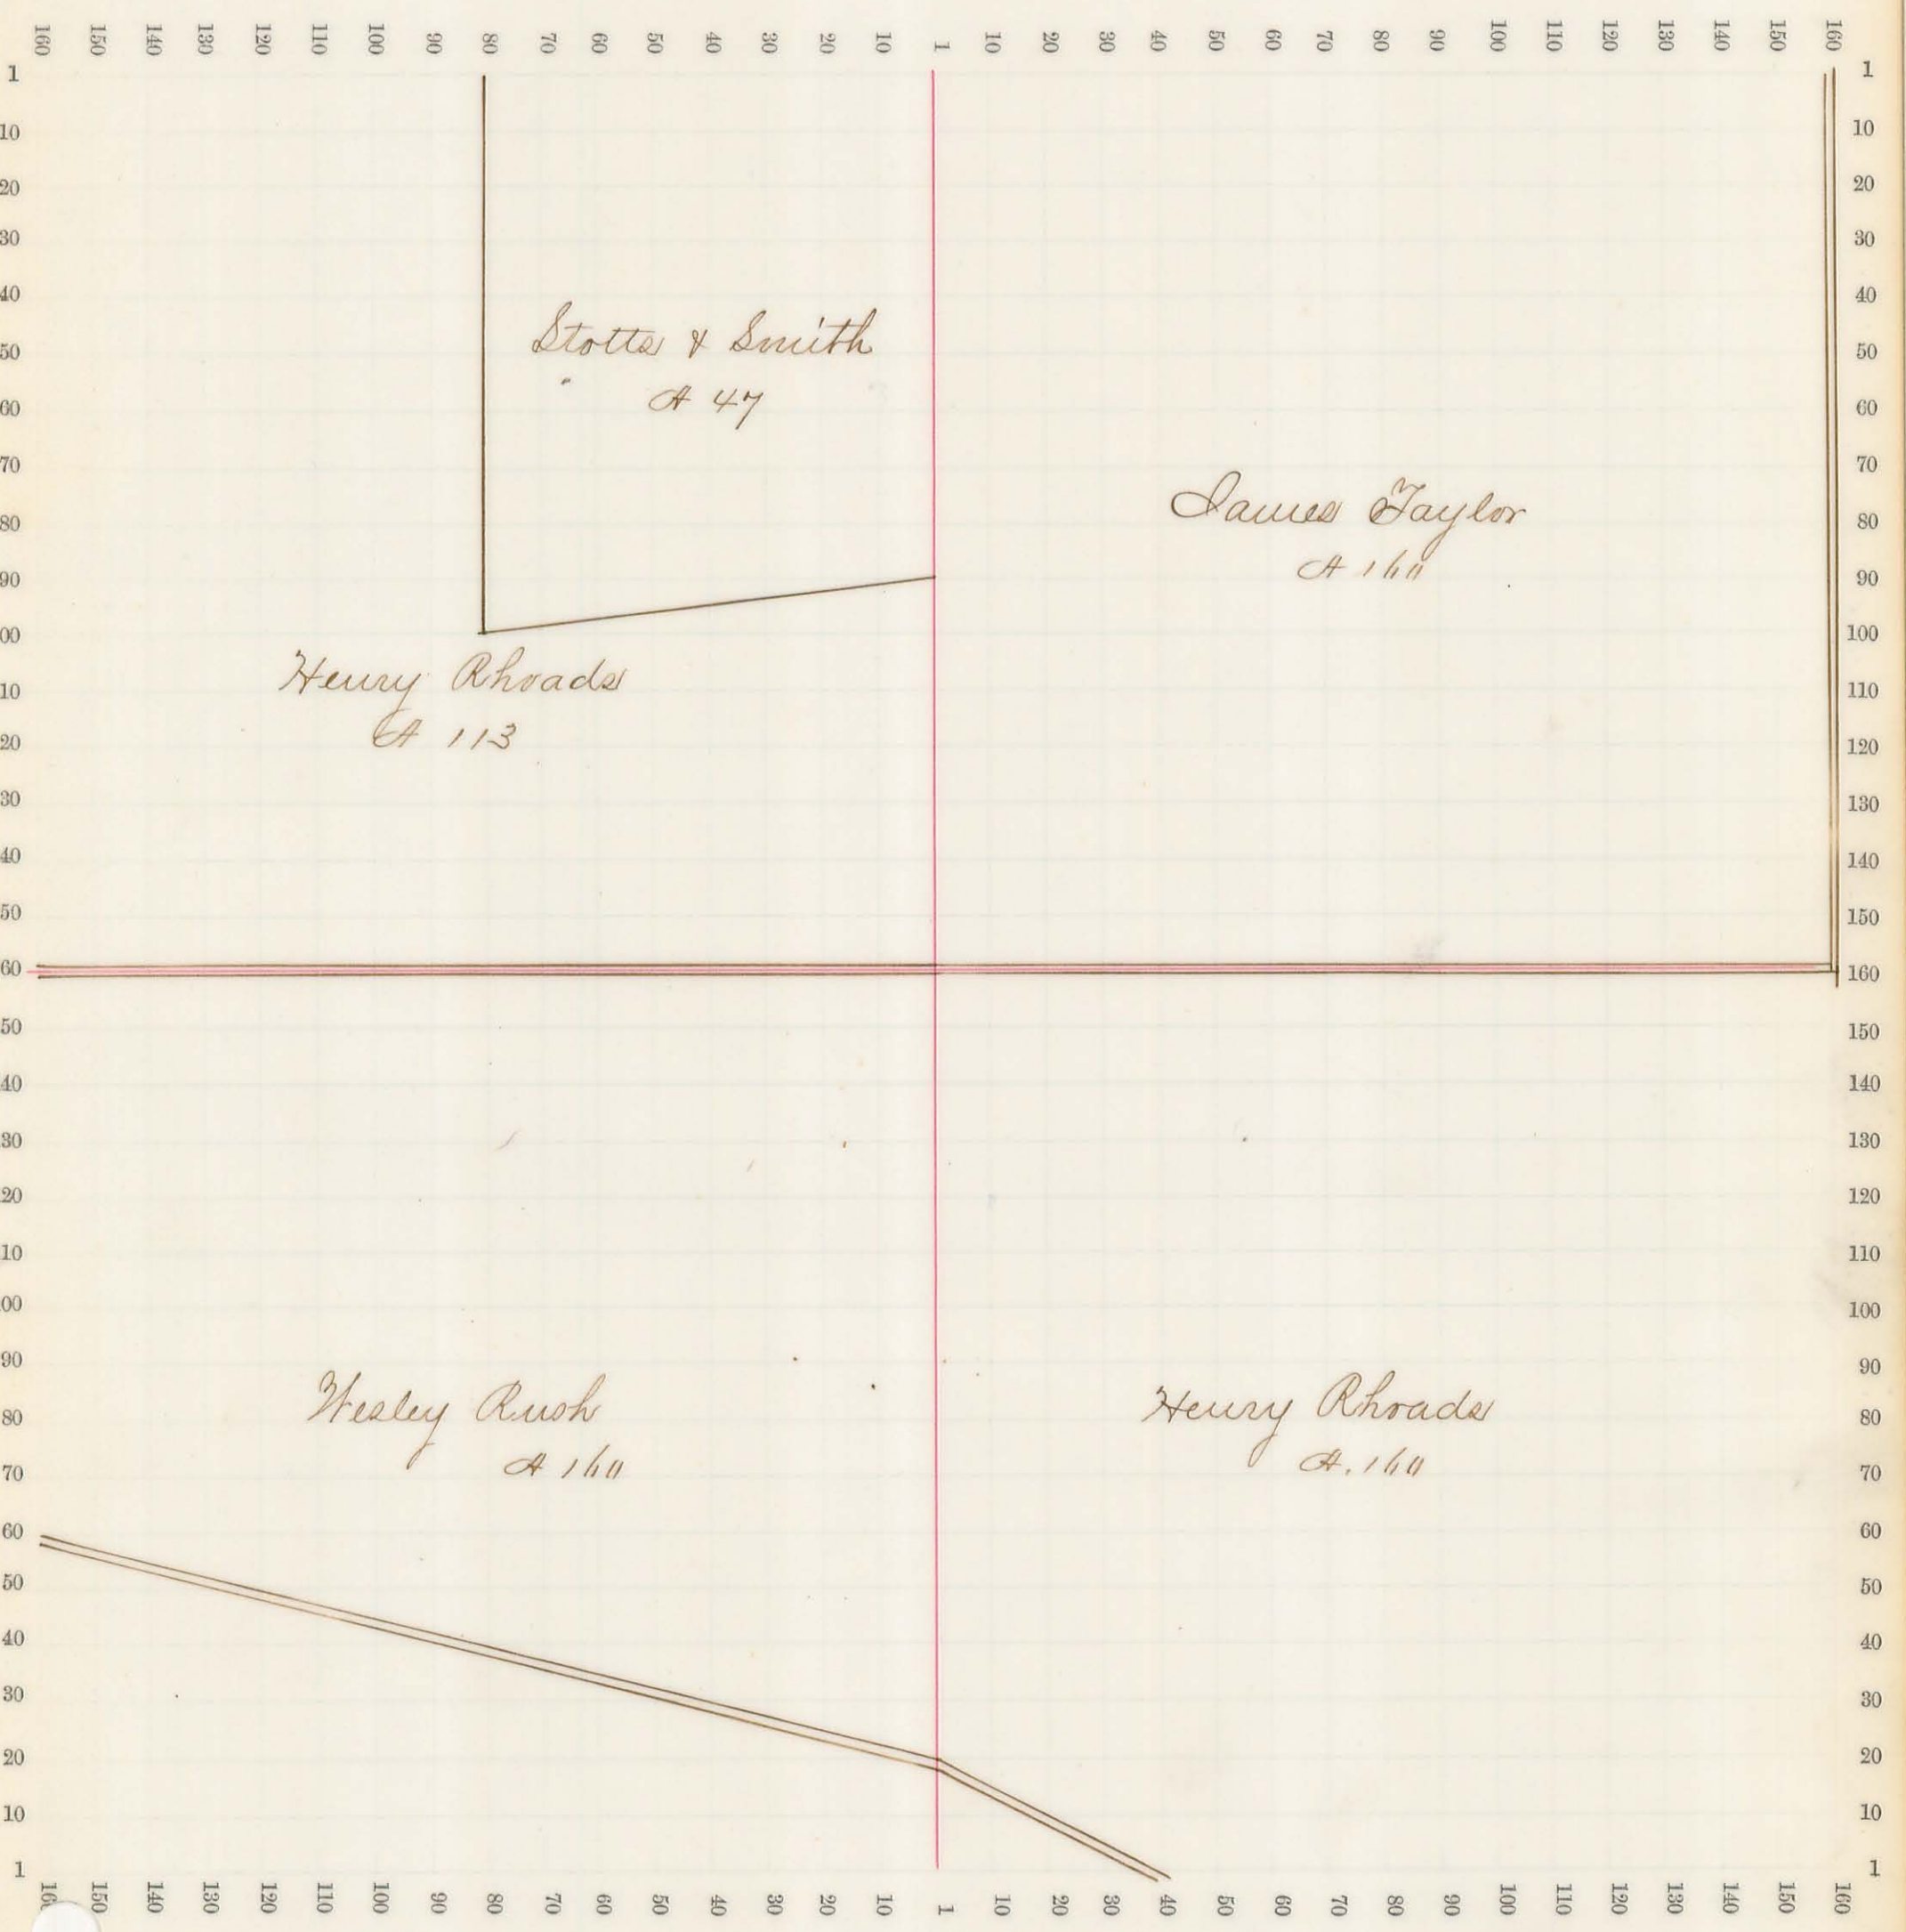

Sec. No. 31 Scale 32 R. to an inch, or 10 to a space.


Town 6 Range 8

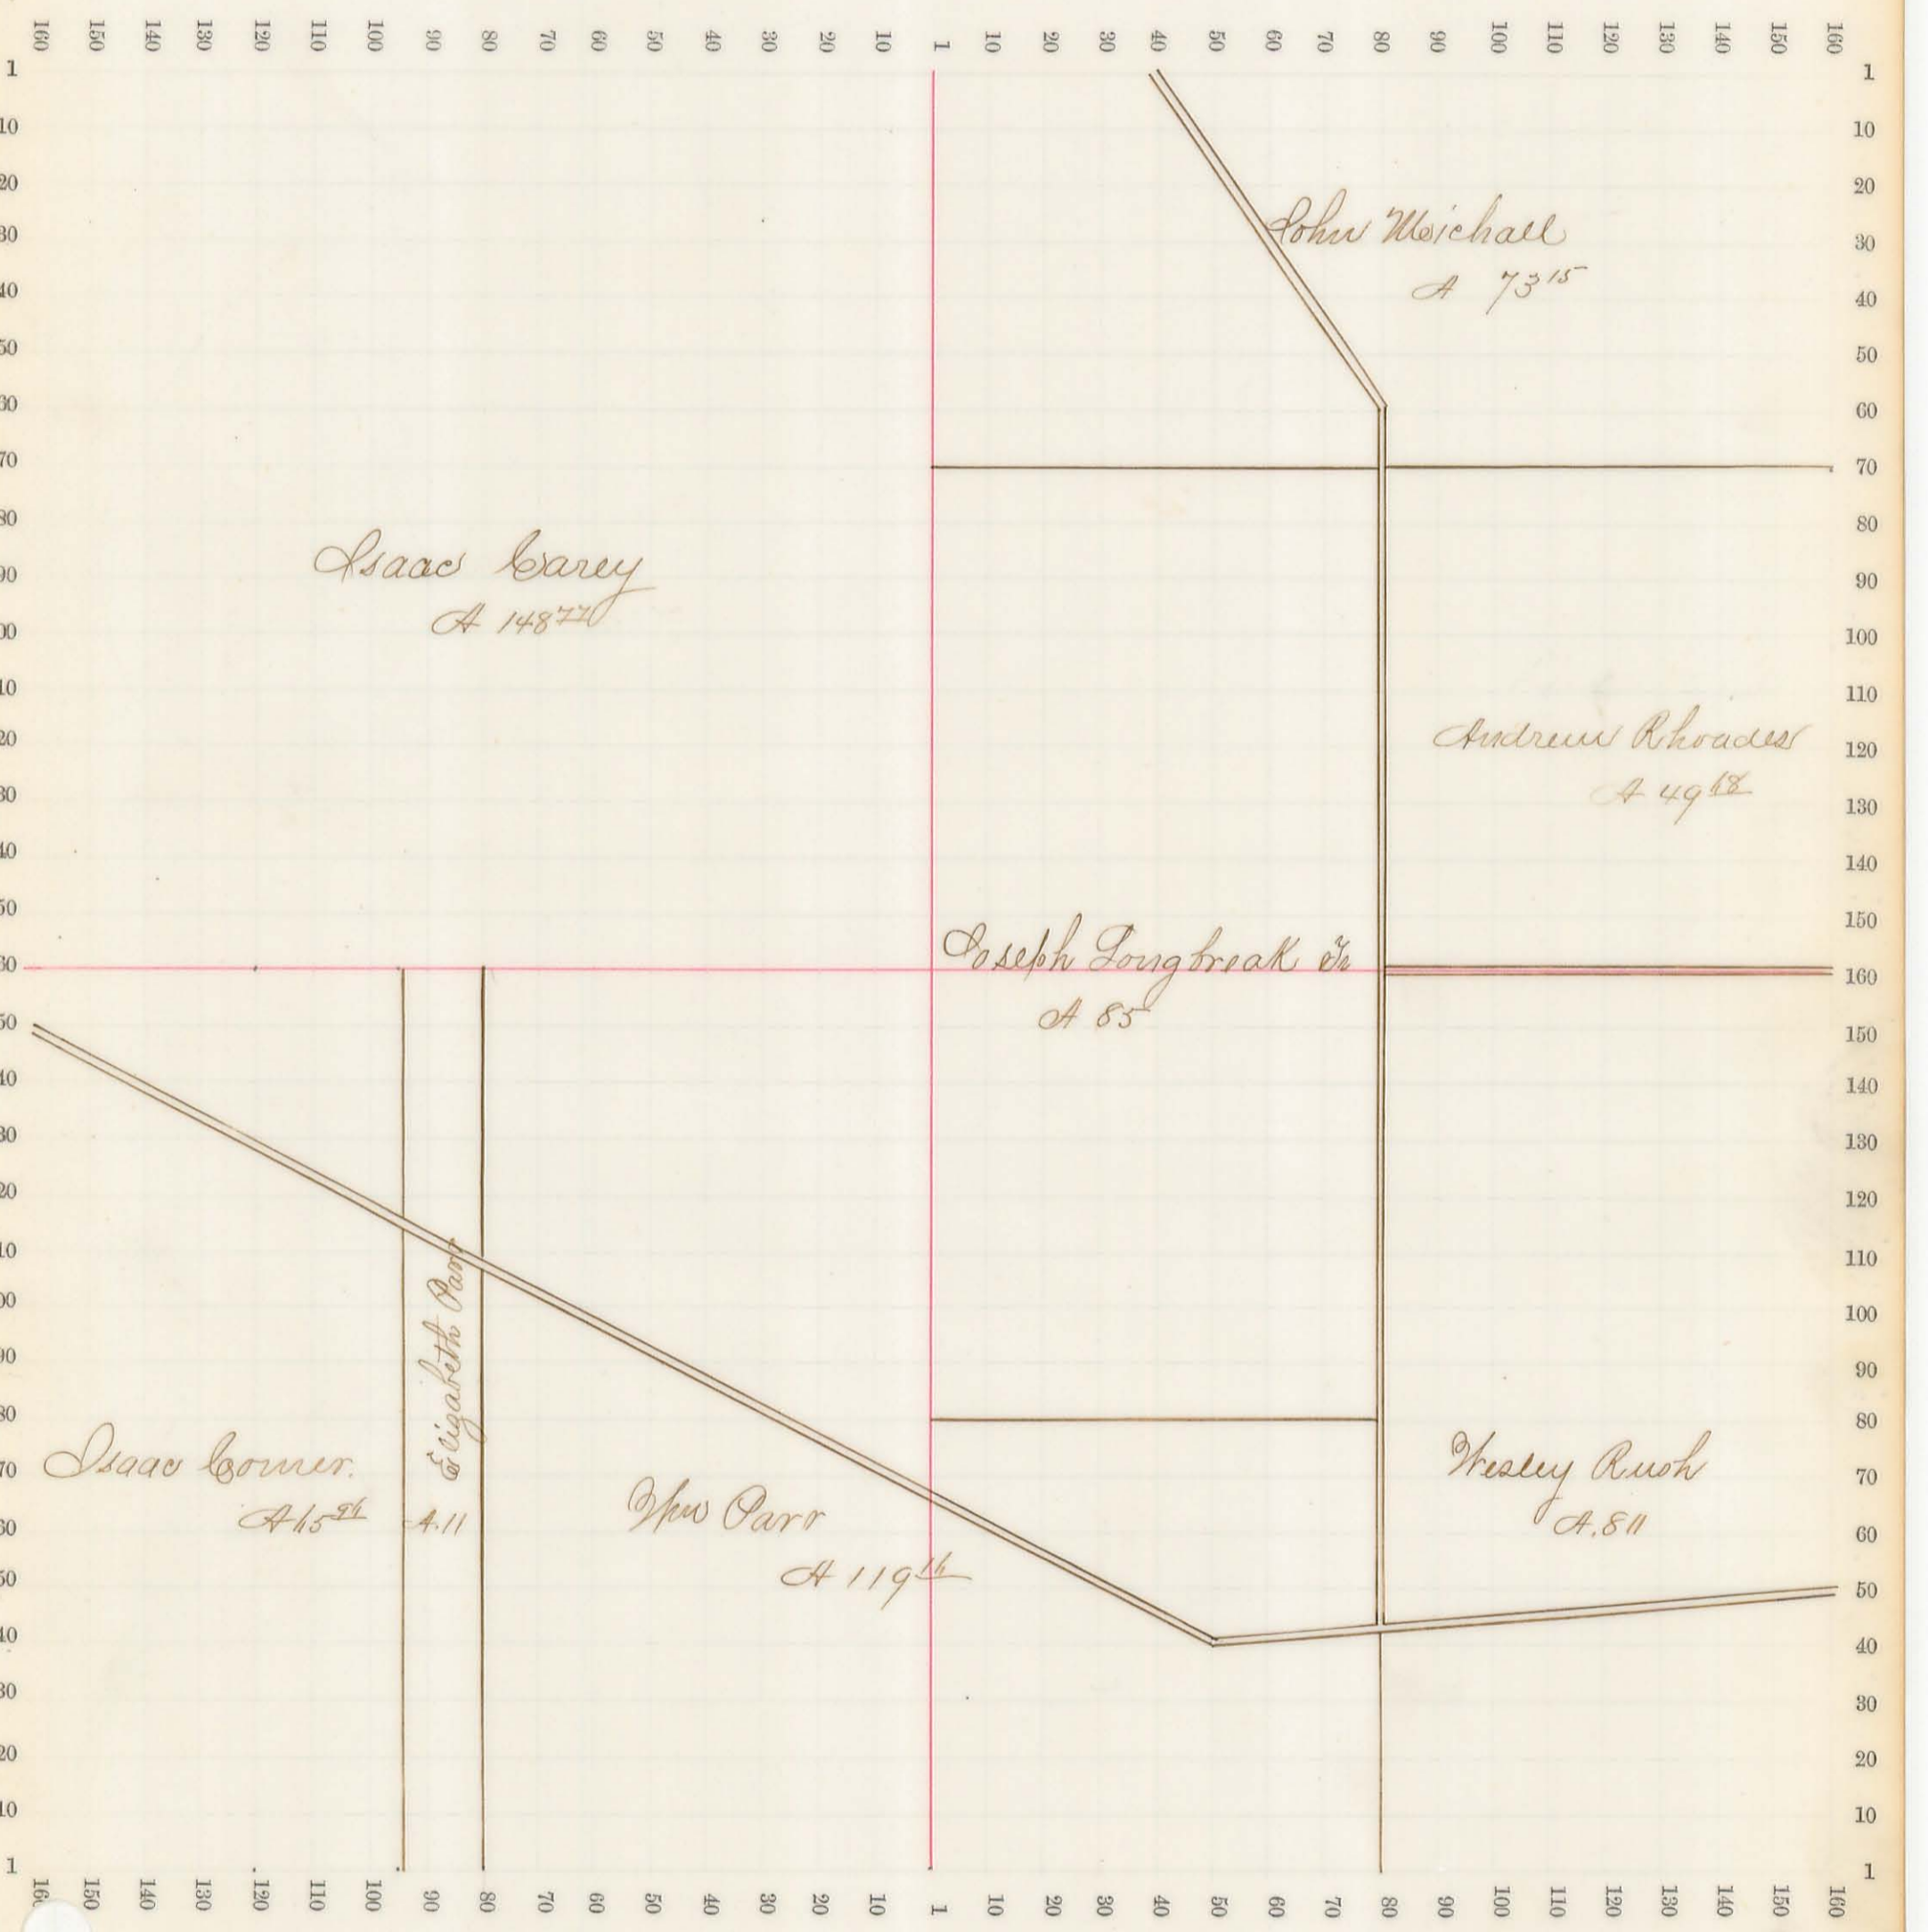

Sec. No. 31


Scale 32 R. to an inch, or 10 to a space.

Town 6. Range 8."

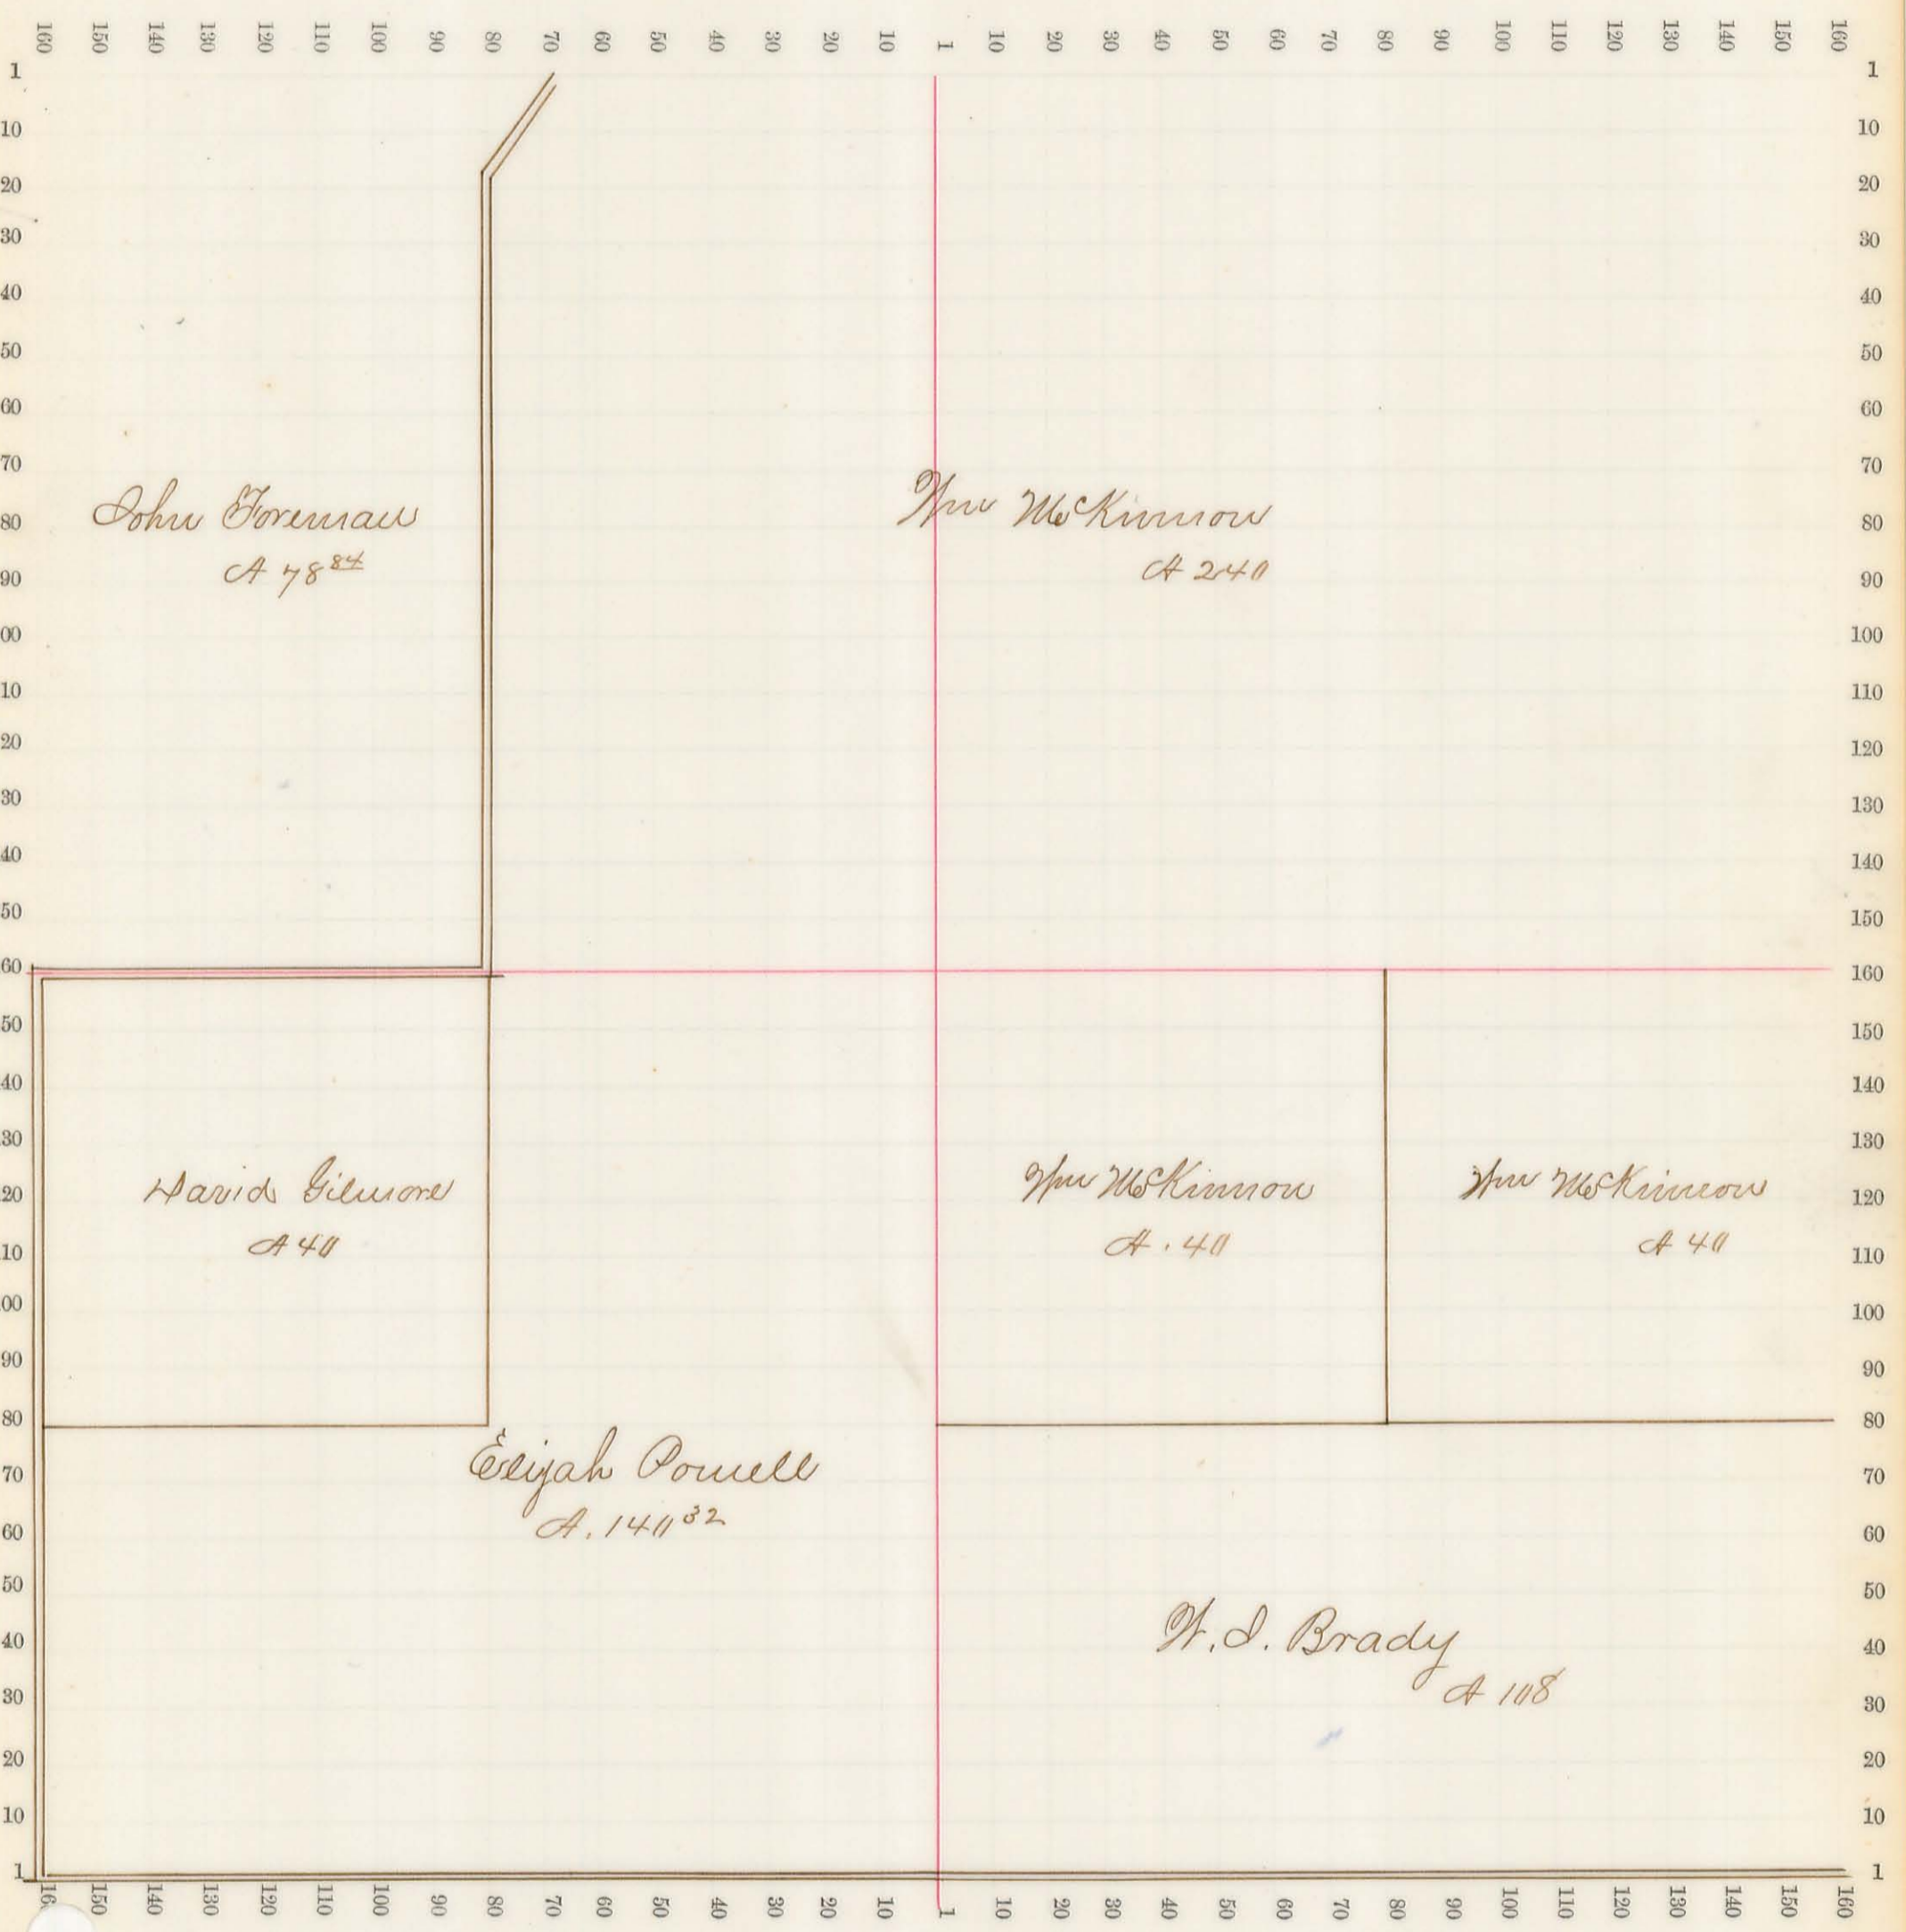


Sec. No. 32 Scale 32 R. to an inch, or 10 to a space.

"Town 6. Range 8"

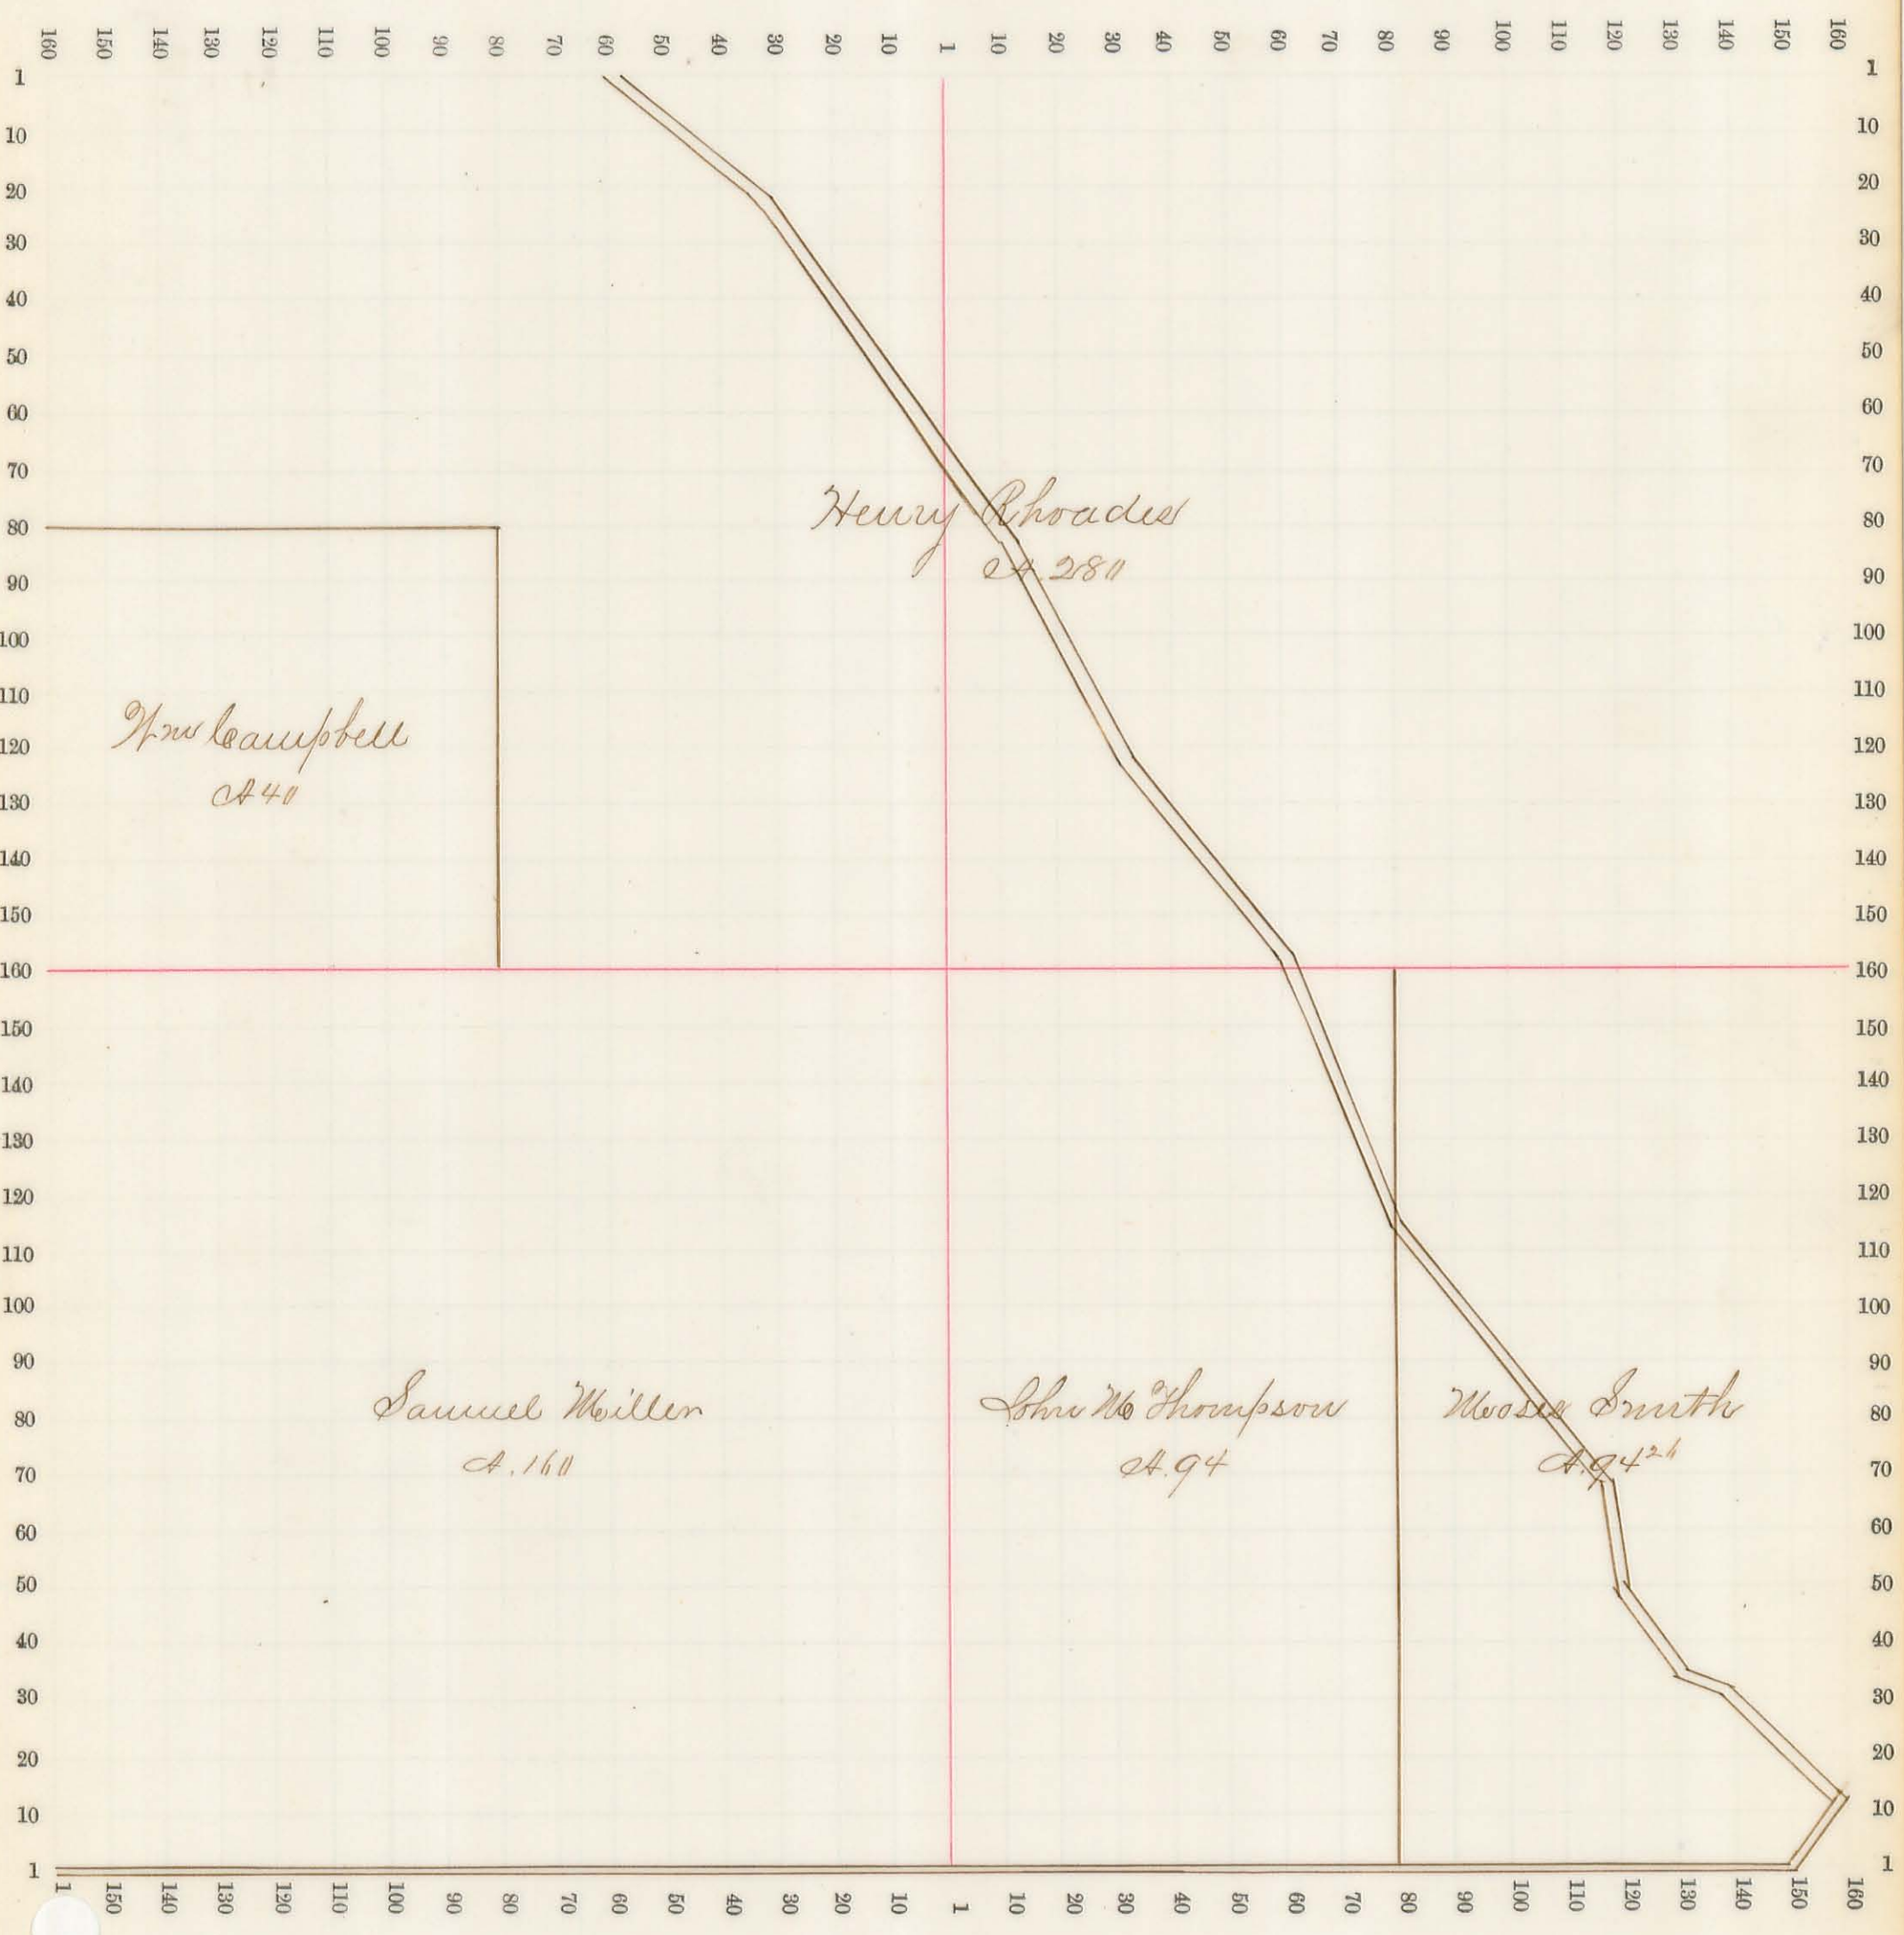


Sec. No. 33 Scale 32 R. to an inch, or 10 to a space.

Town 6 Range 8

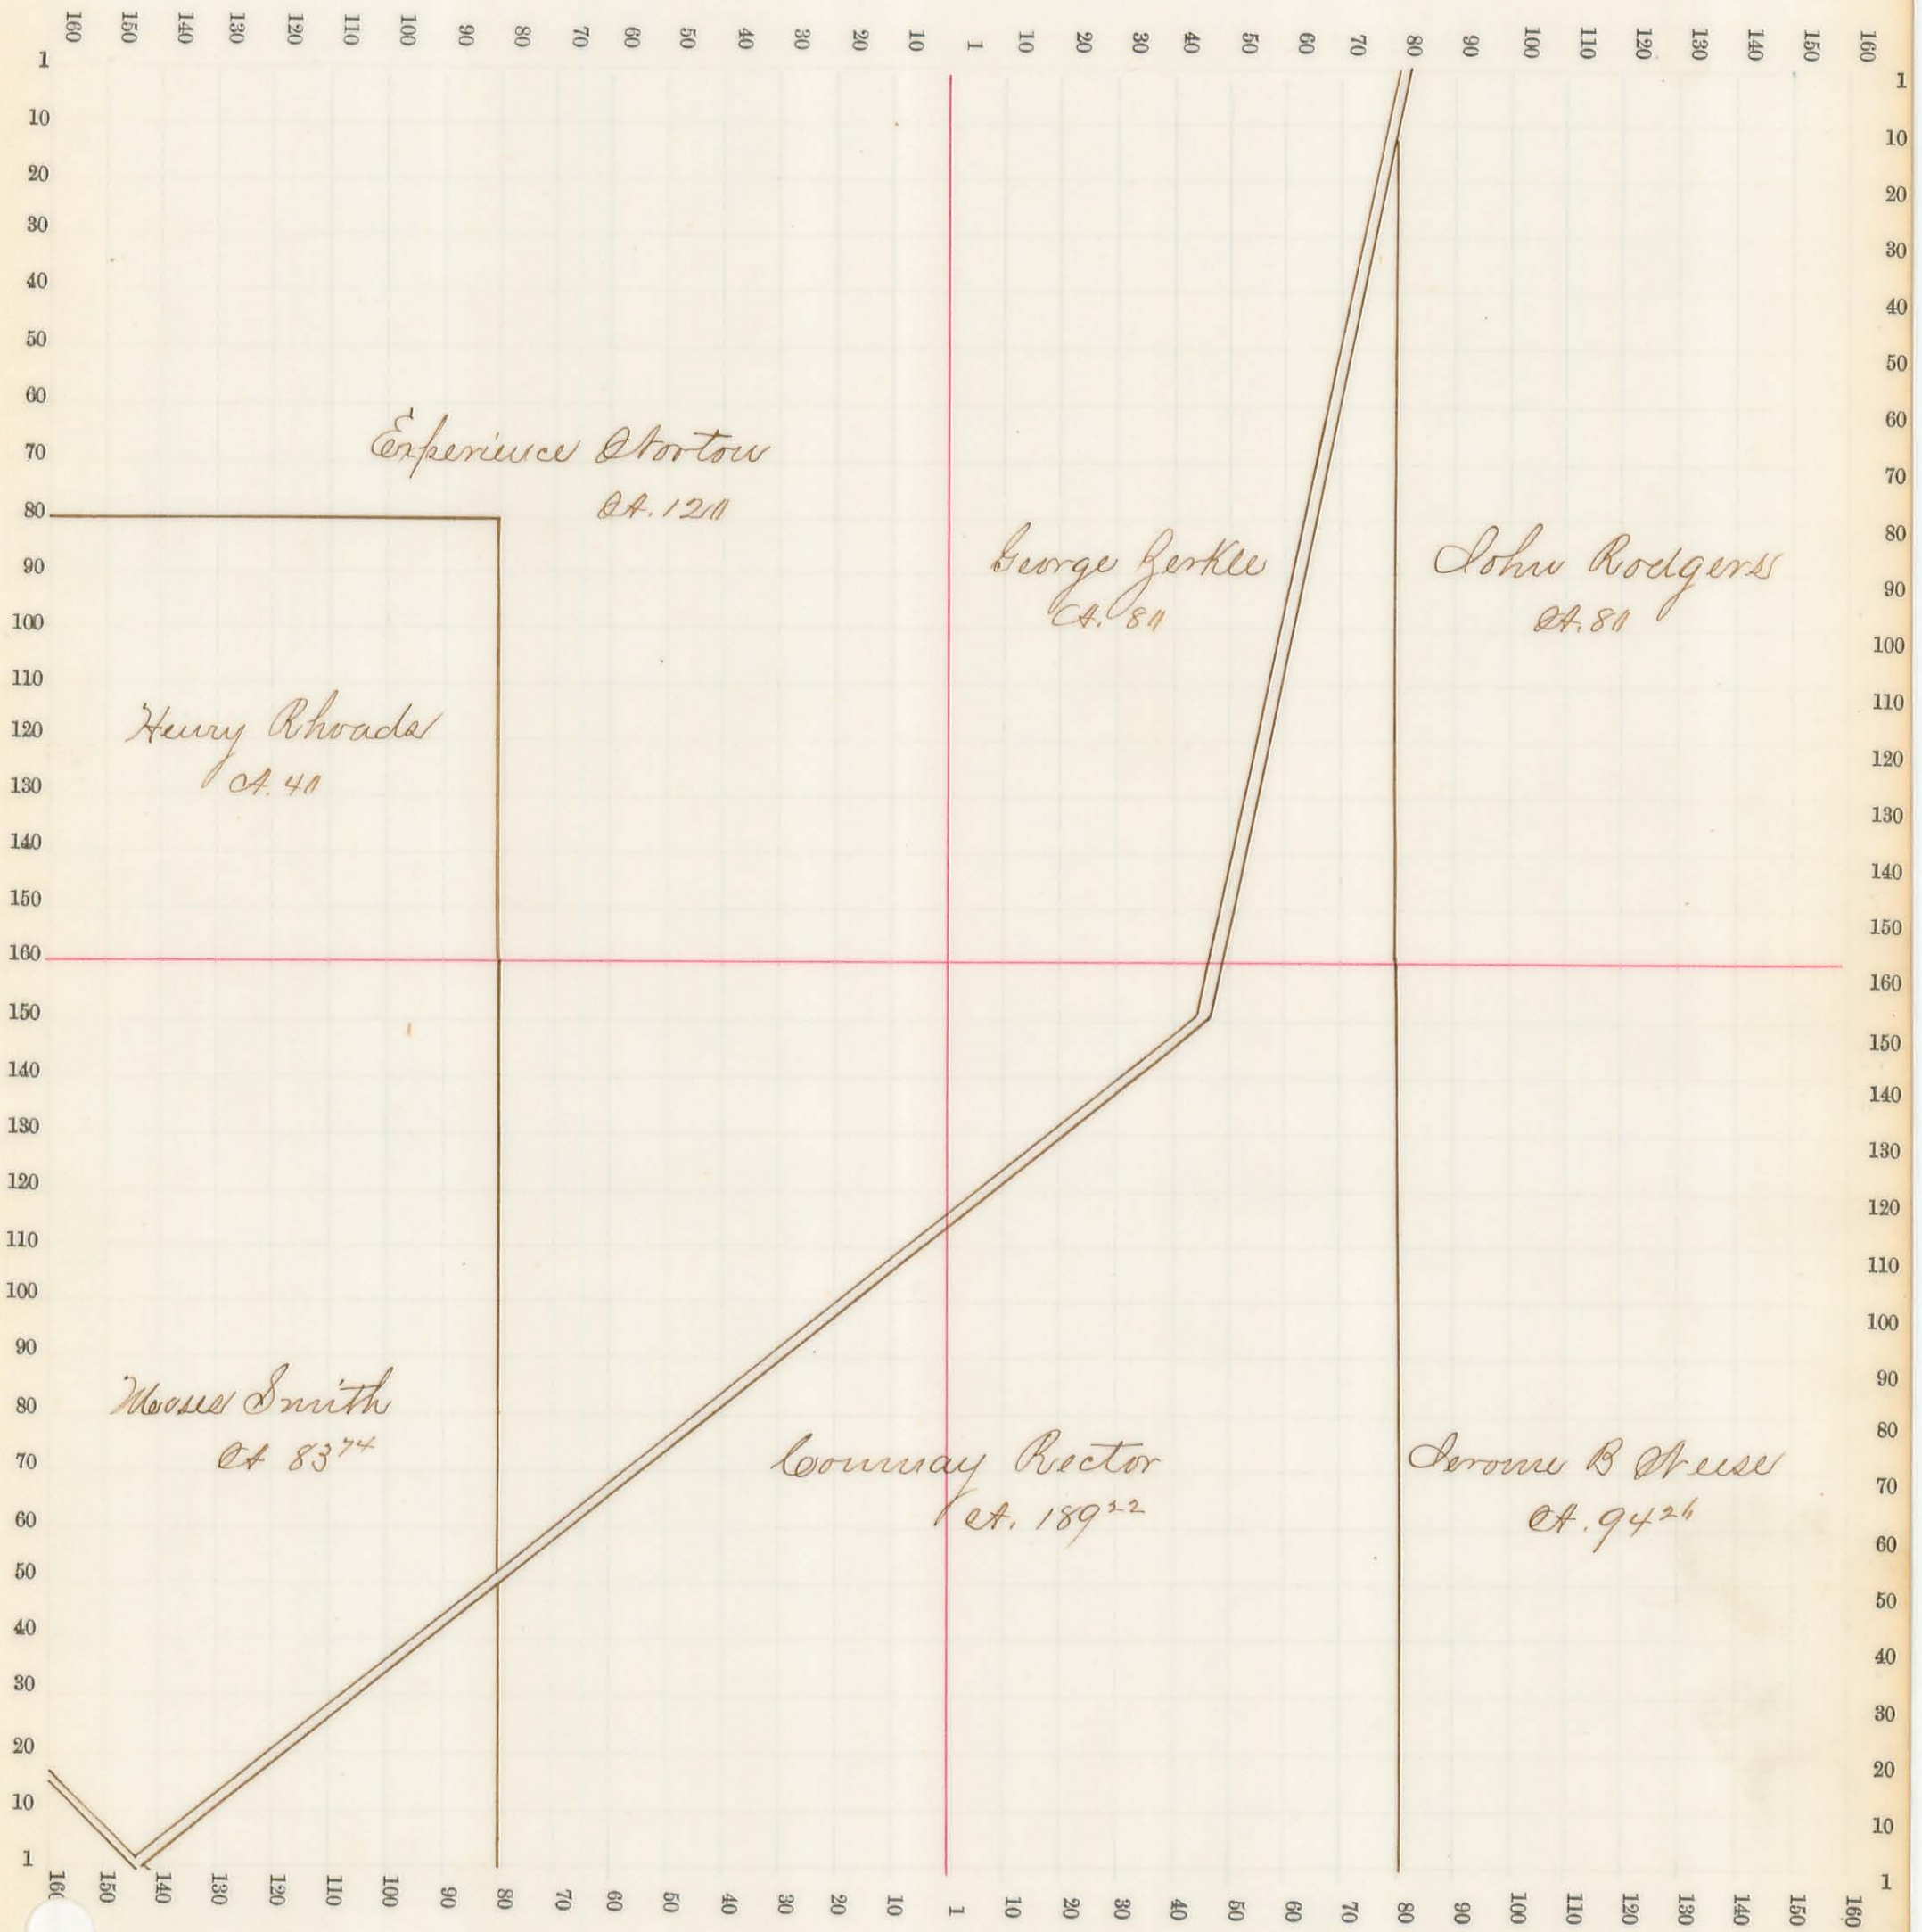


Sec. No. 34 Scale 32 R. to an inch, or 10 to a space.

"Town 4, Range 8"

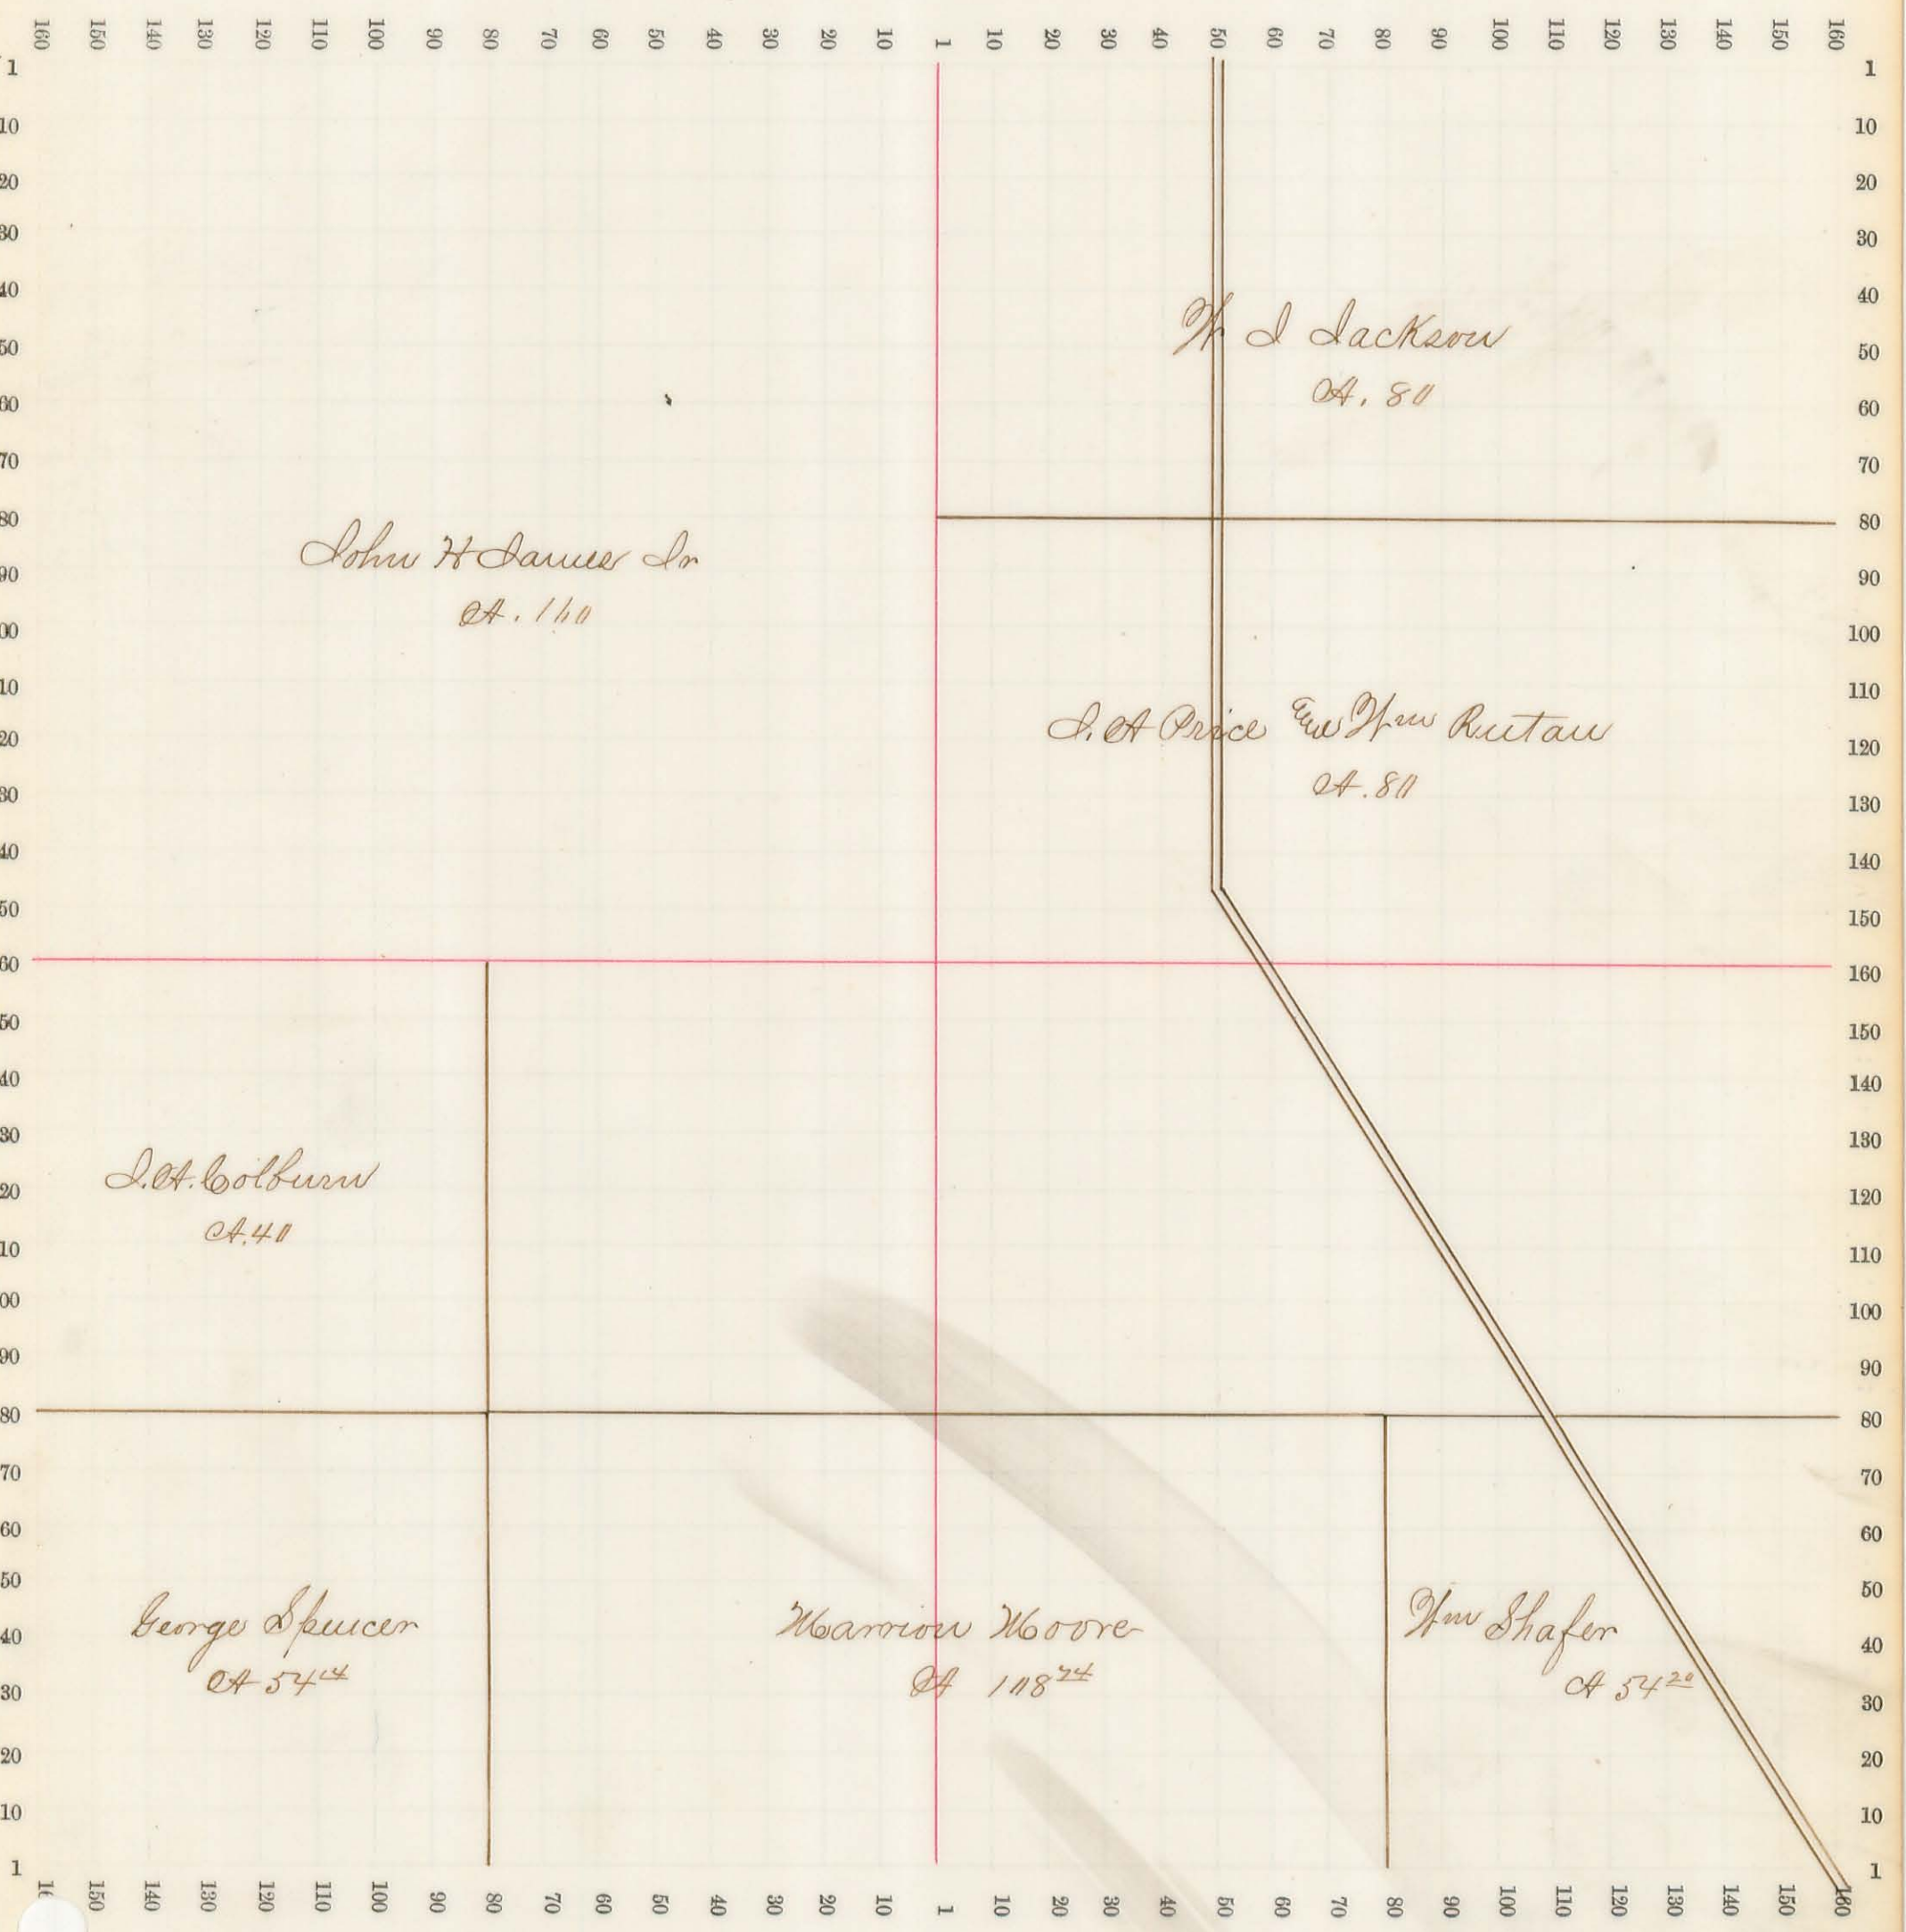

Sec. No. 35 Scale 32 R. to an inch, or 10 to a space.

Town 6 Range 8

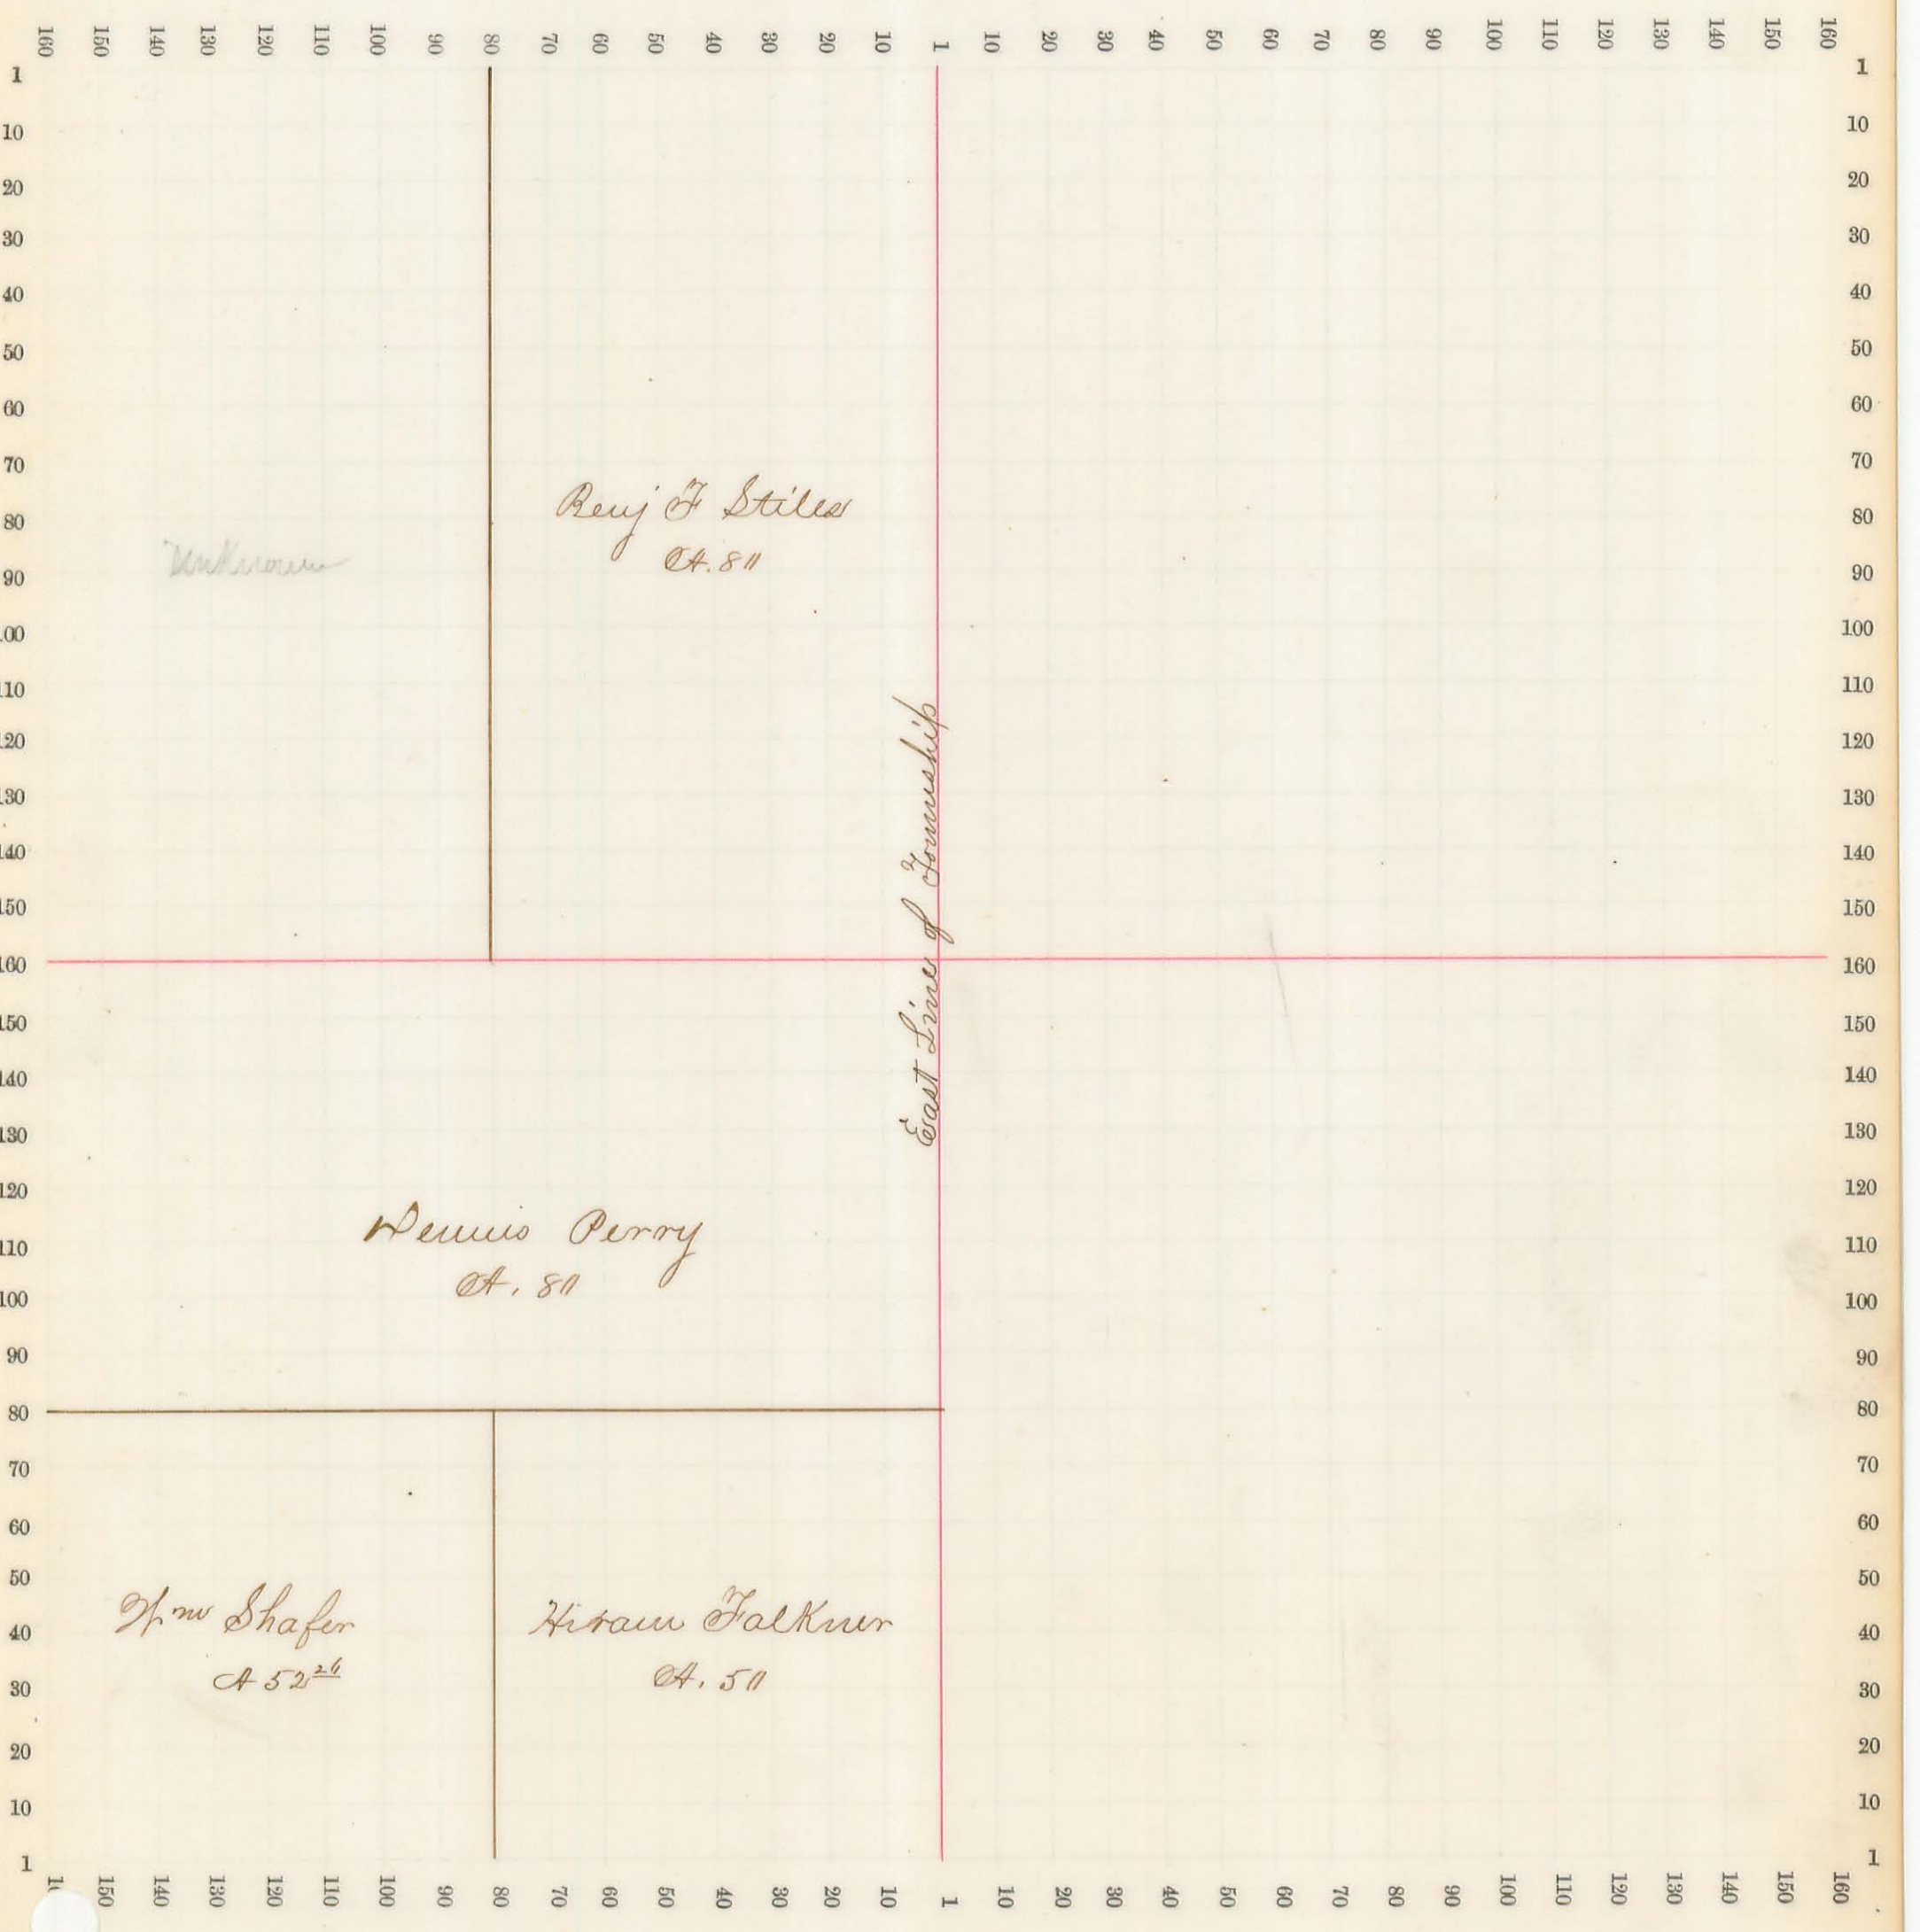

Unknown

Benj F Stiles
A. 81

East Line of Township


Hennis Perry
A. 81

H. M. Shafer
A 52 2/3

Hiram Falkner
A. 51


Sec. No. 2 Scale 32 R. to an inch, or 10 to a space.

Town 7. Range 8.

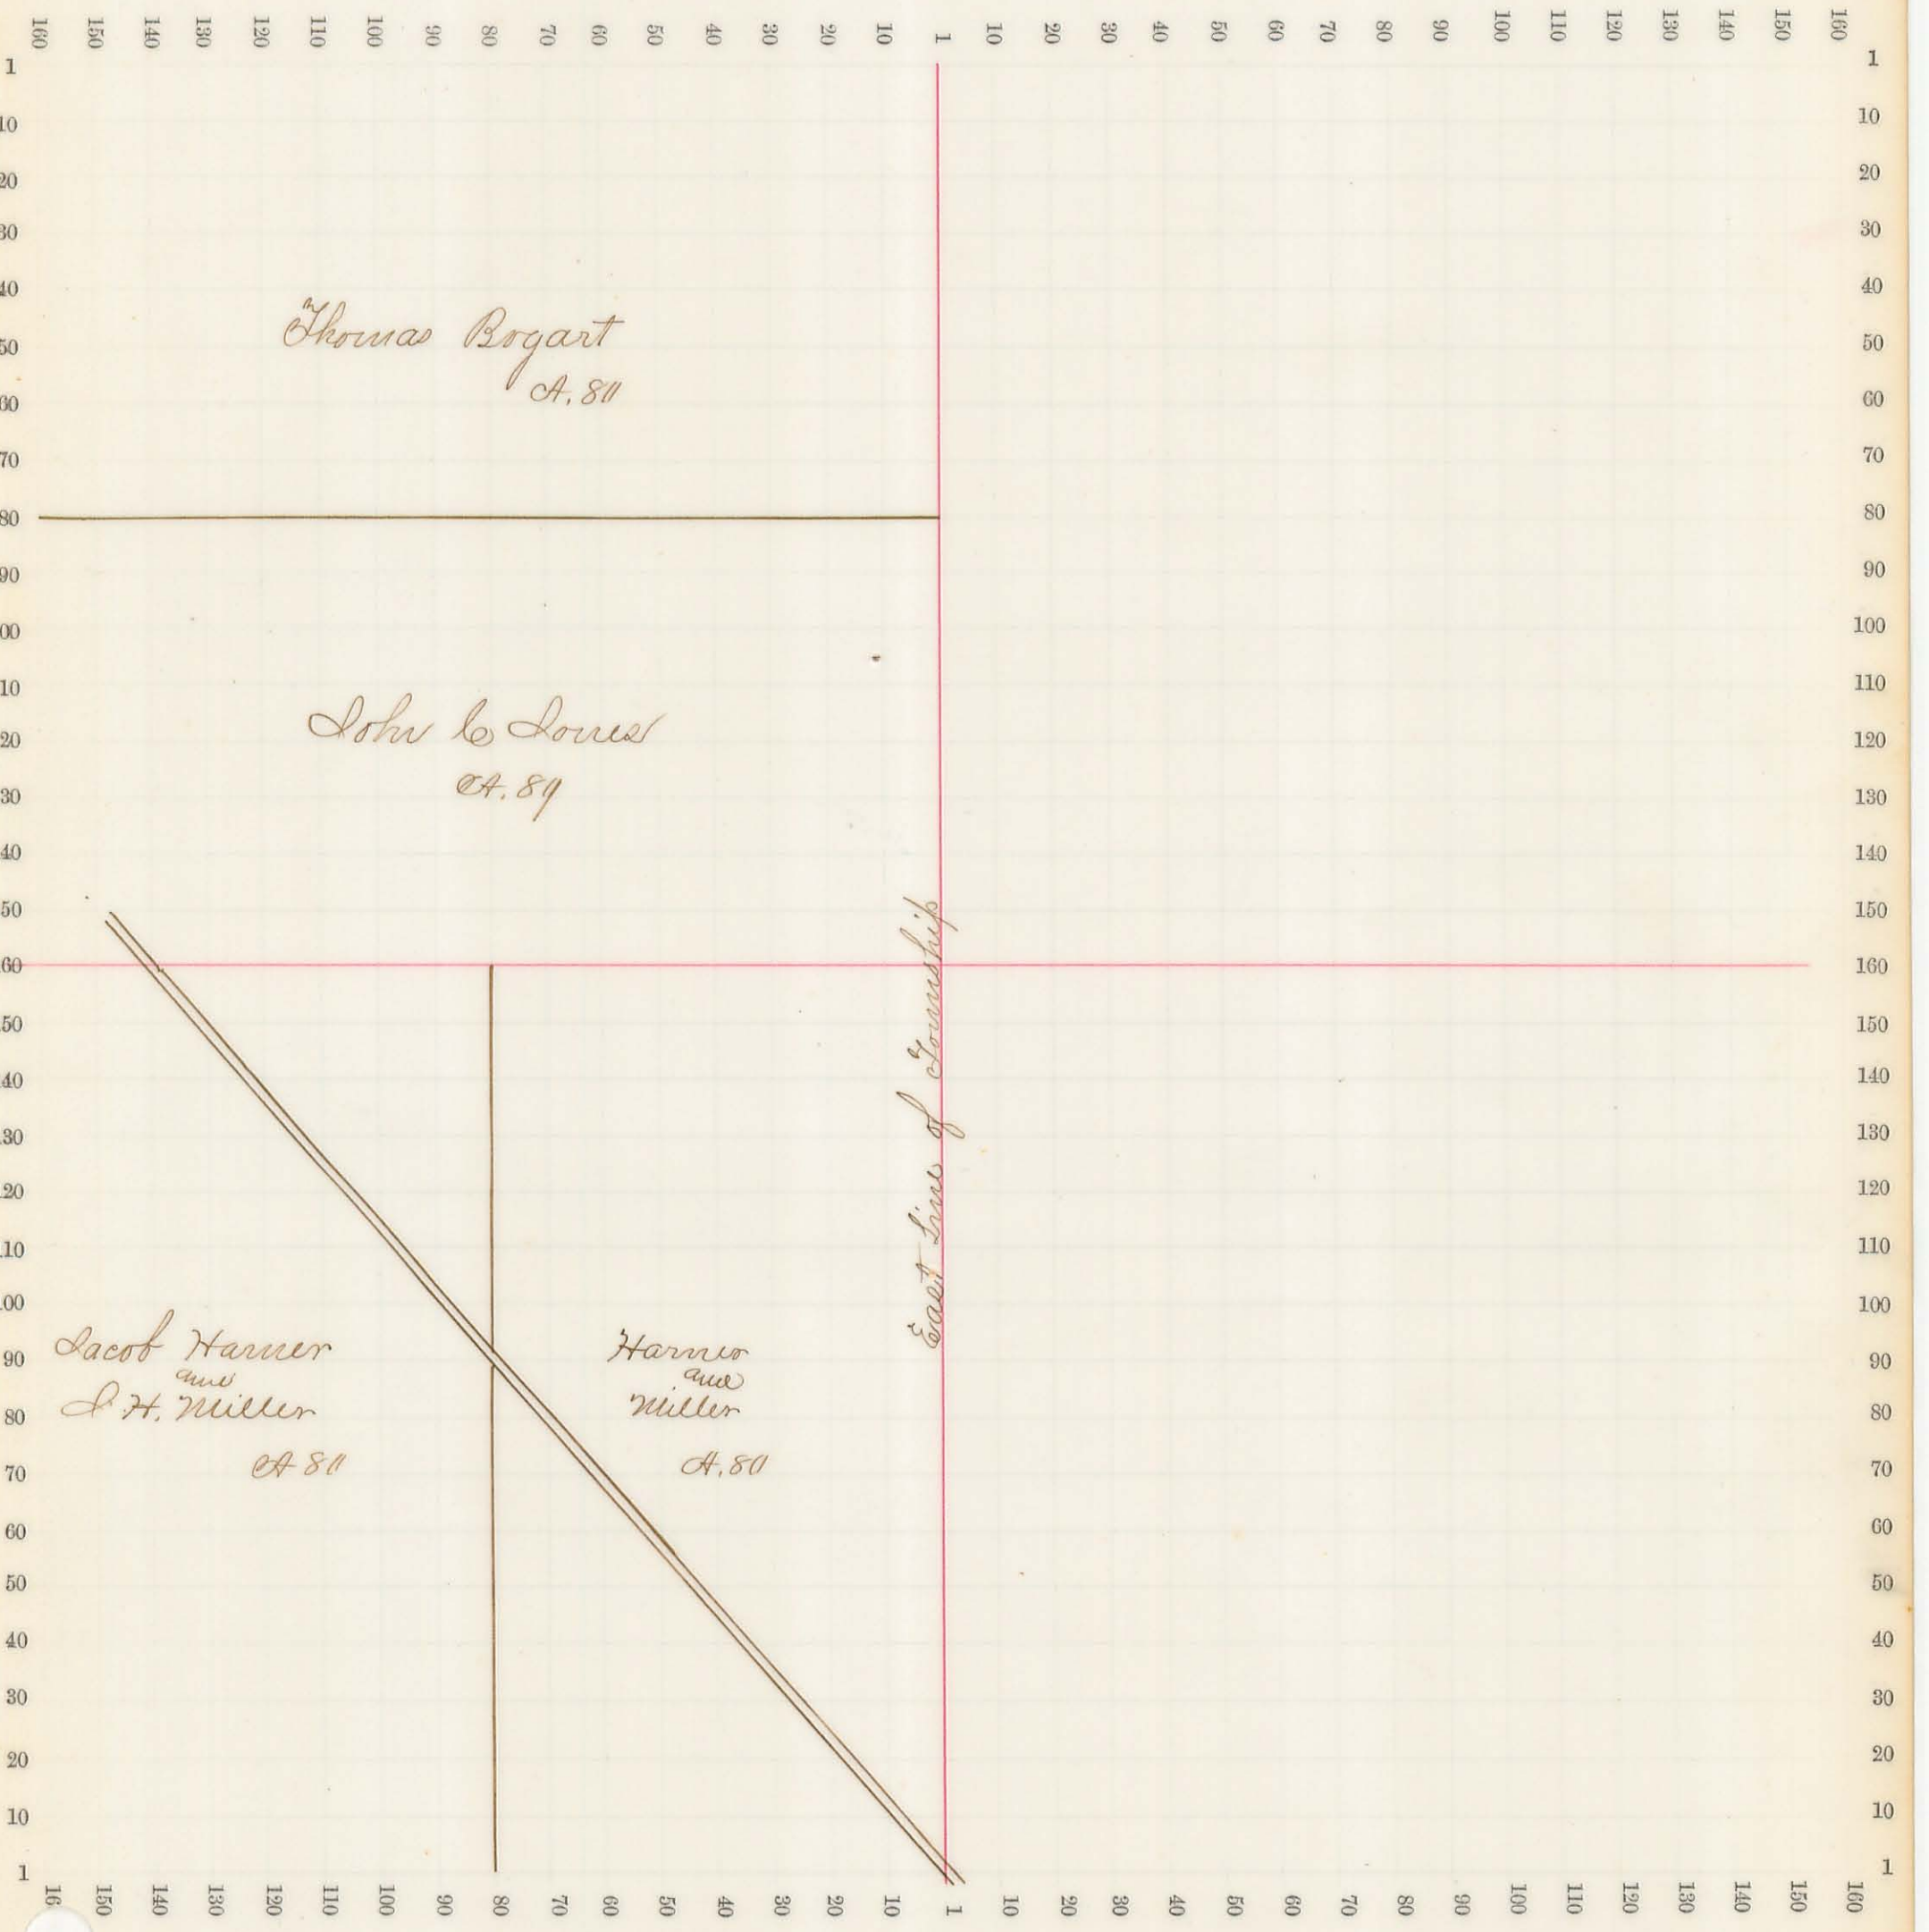


Sec. No. 3 Scale 32 R. to an inch, or 10 to a space.

Town 7. Range 8.

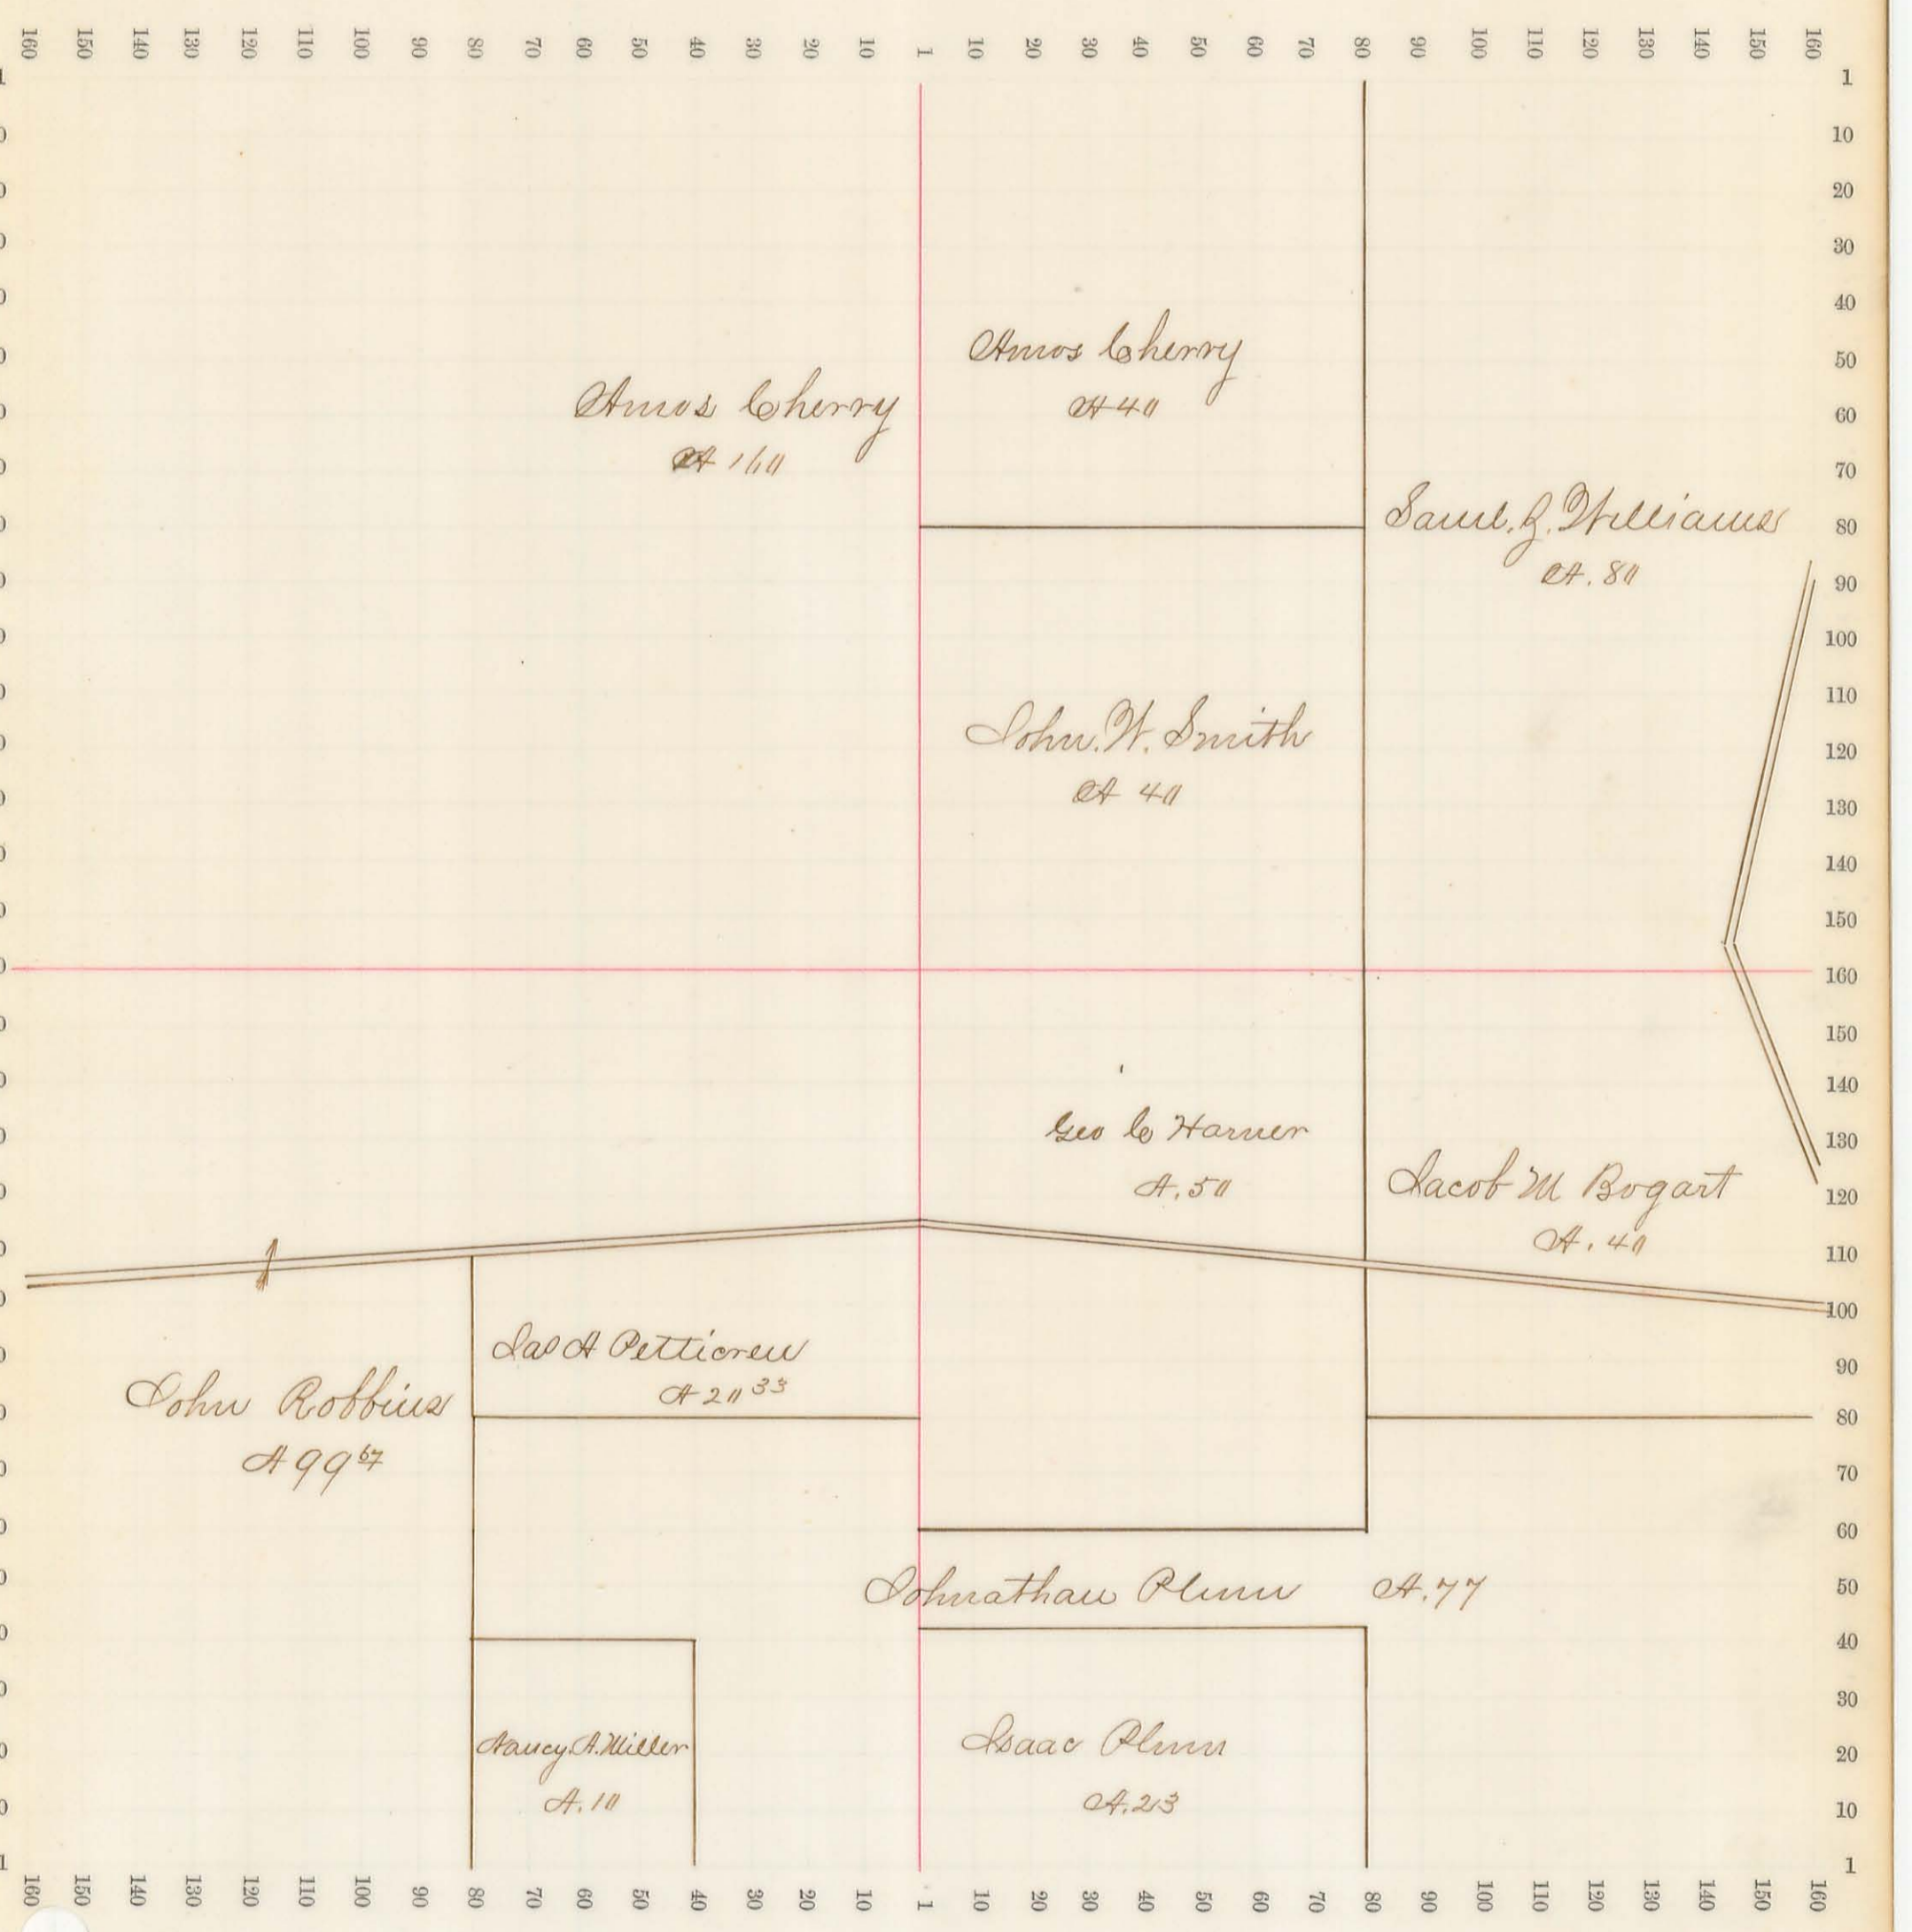


Sec. No. 4 Scale 32 R. to an inch, or 10 to a space.

Town 7. Range 8."

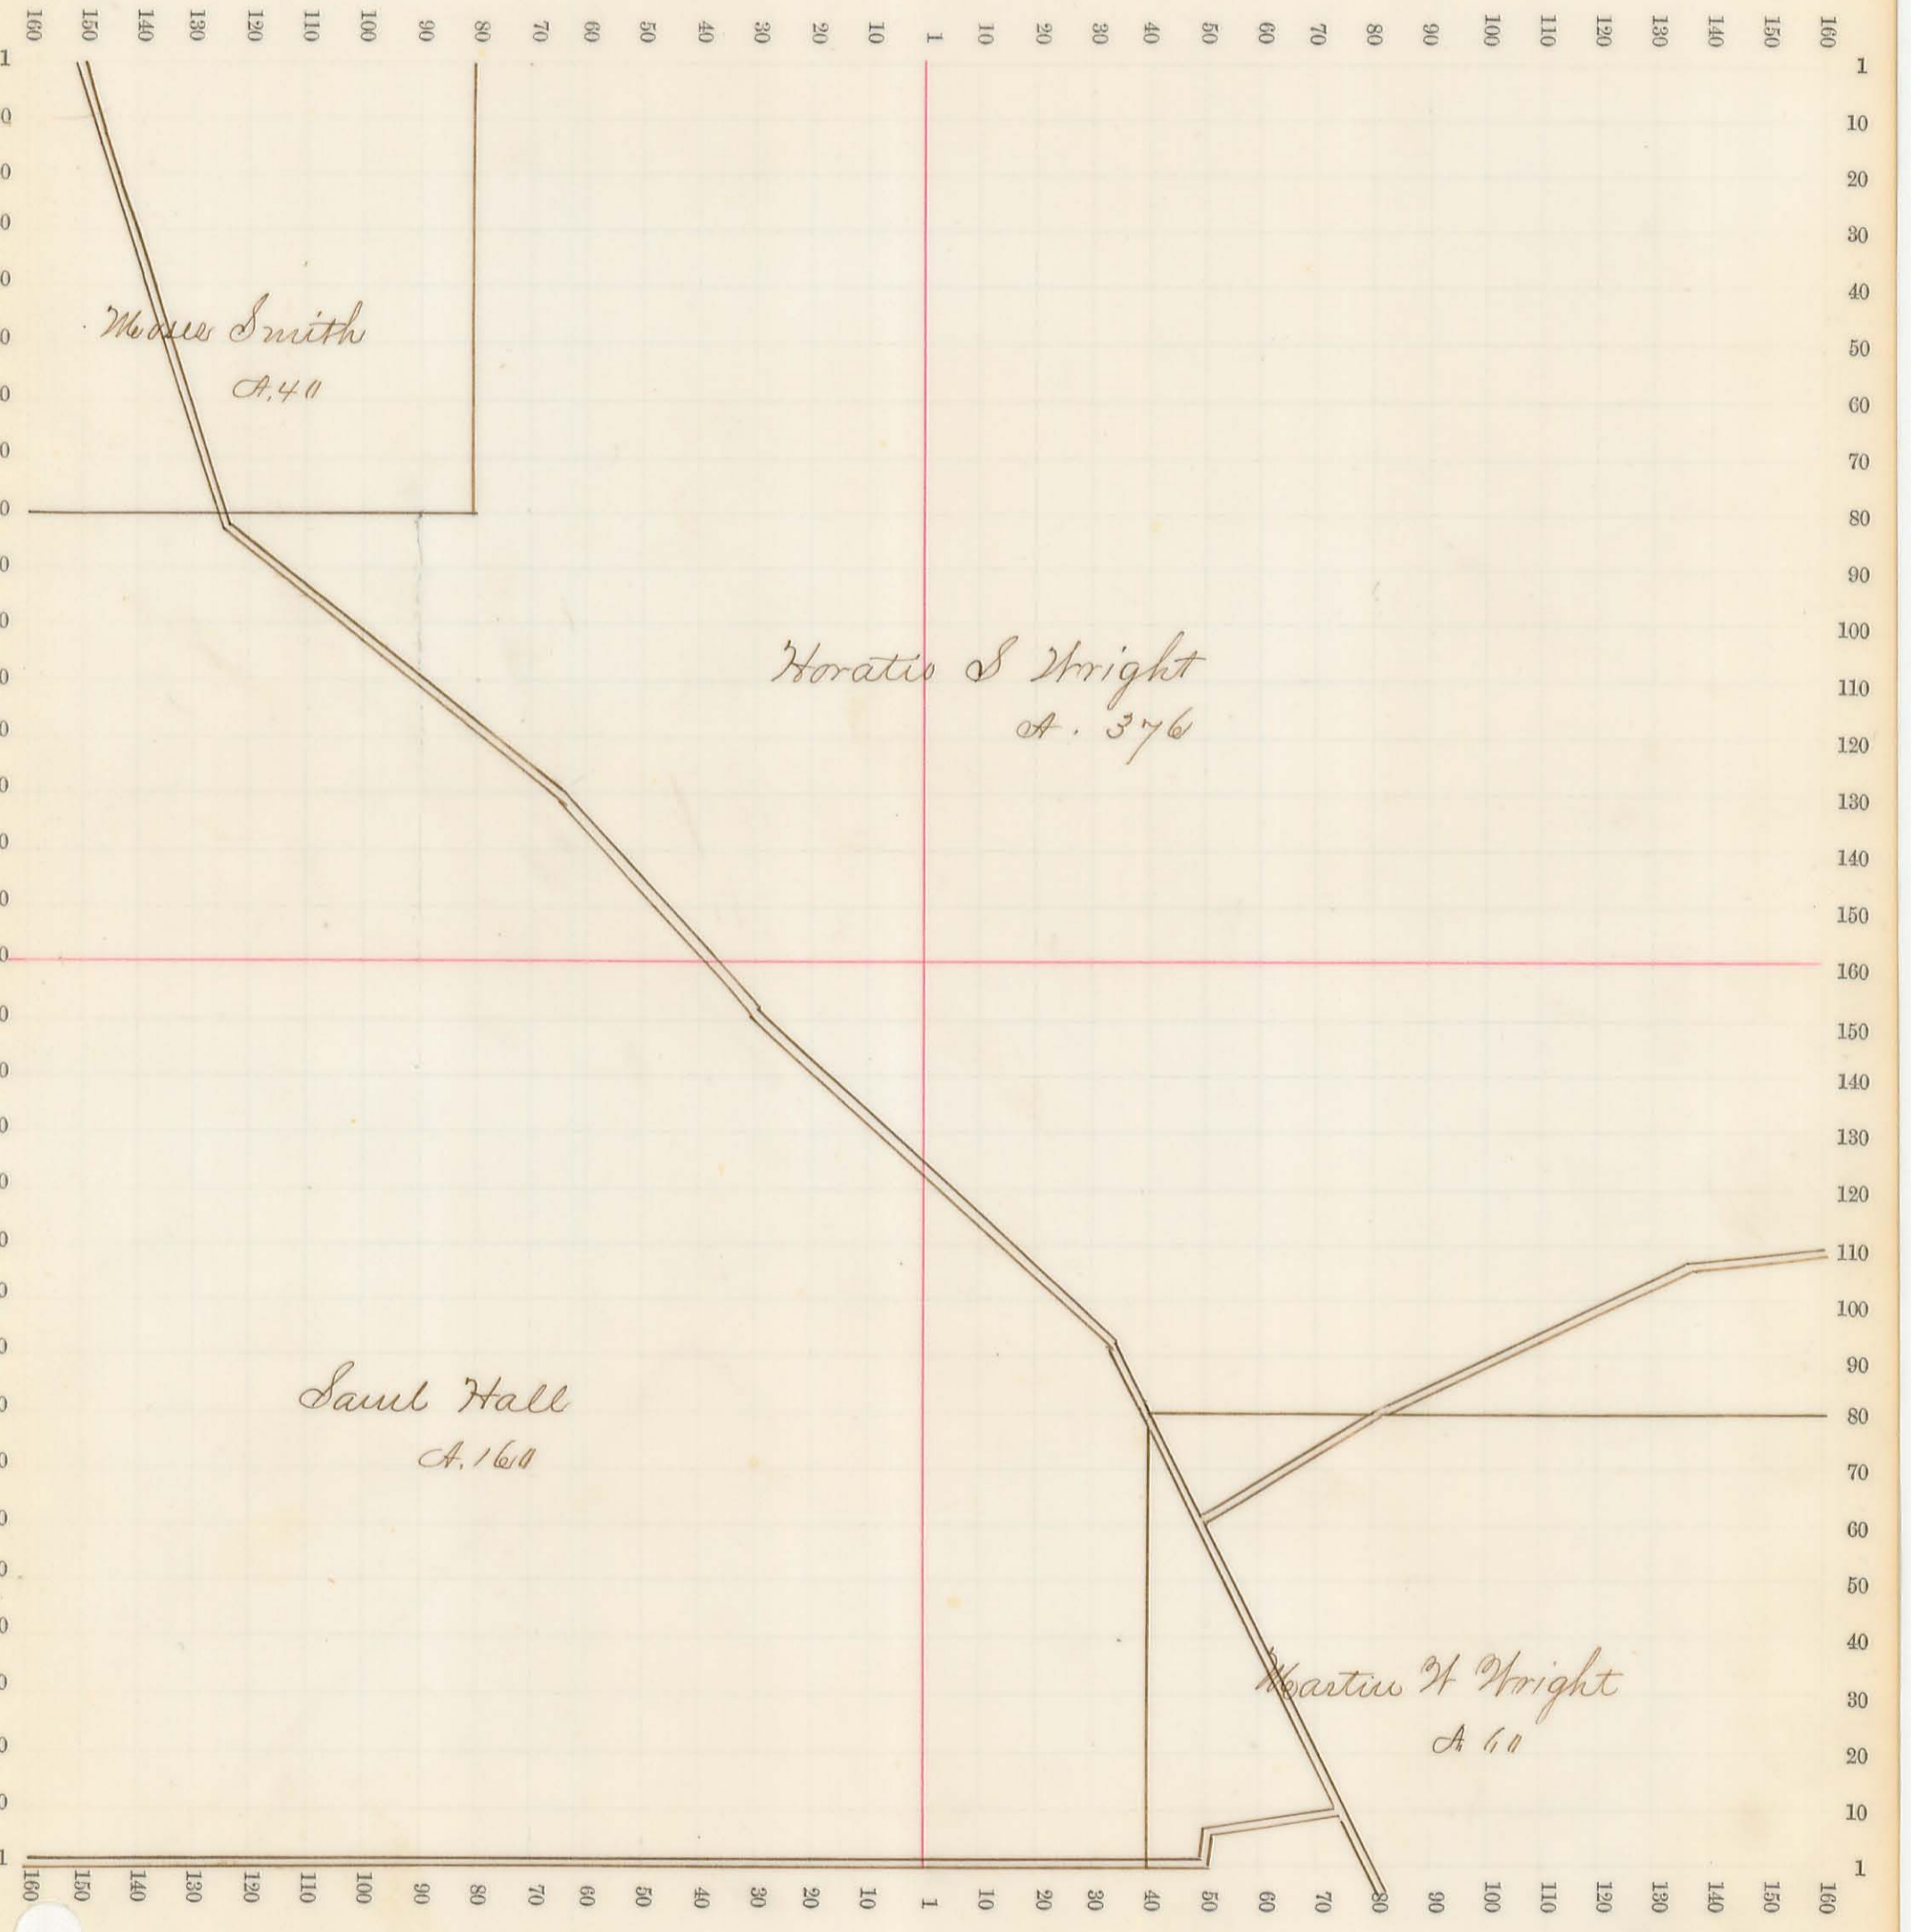


Sec. No. 5 Scale 32 R. to an inch, or 10 to a space.

Town 7. Range 8"

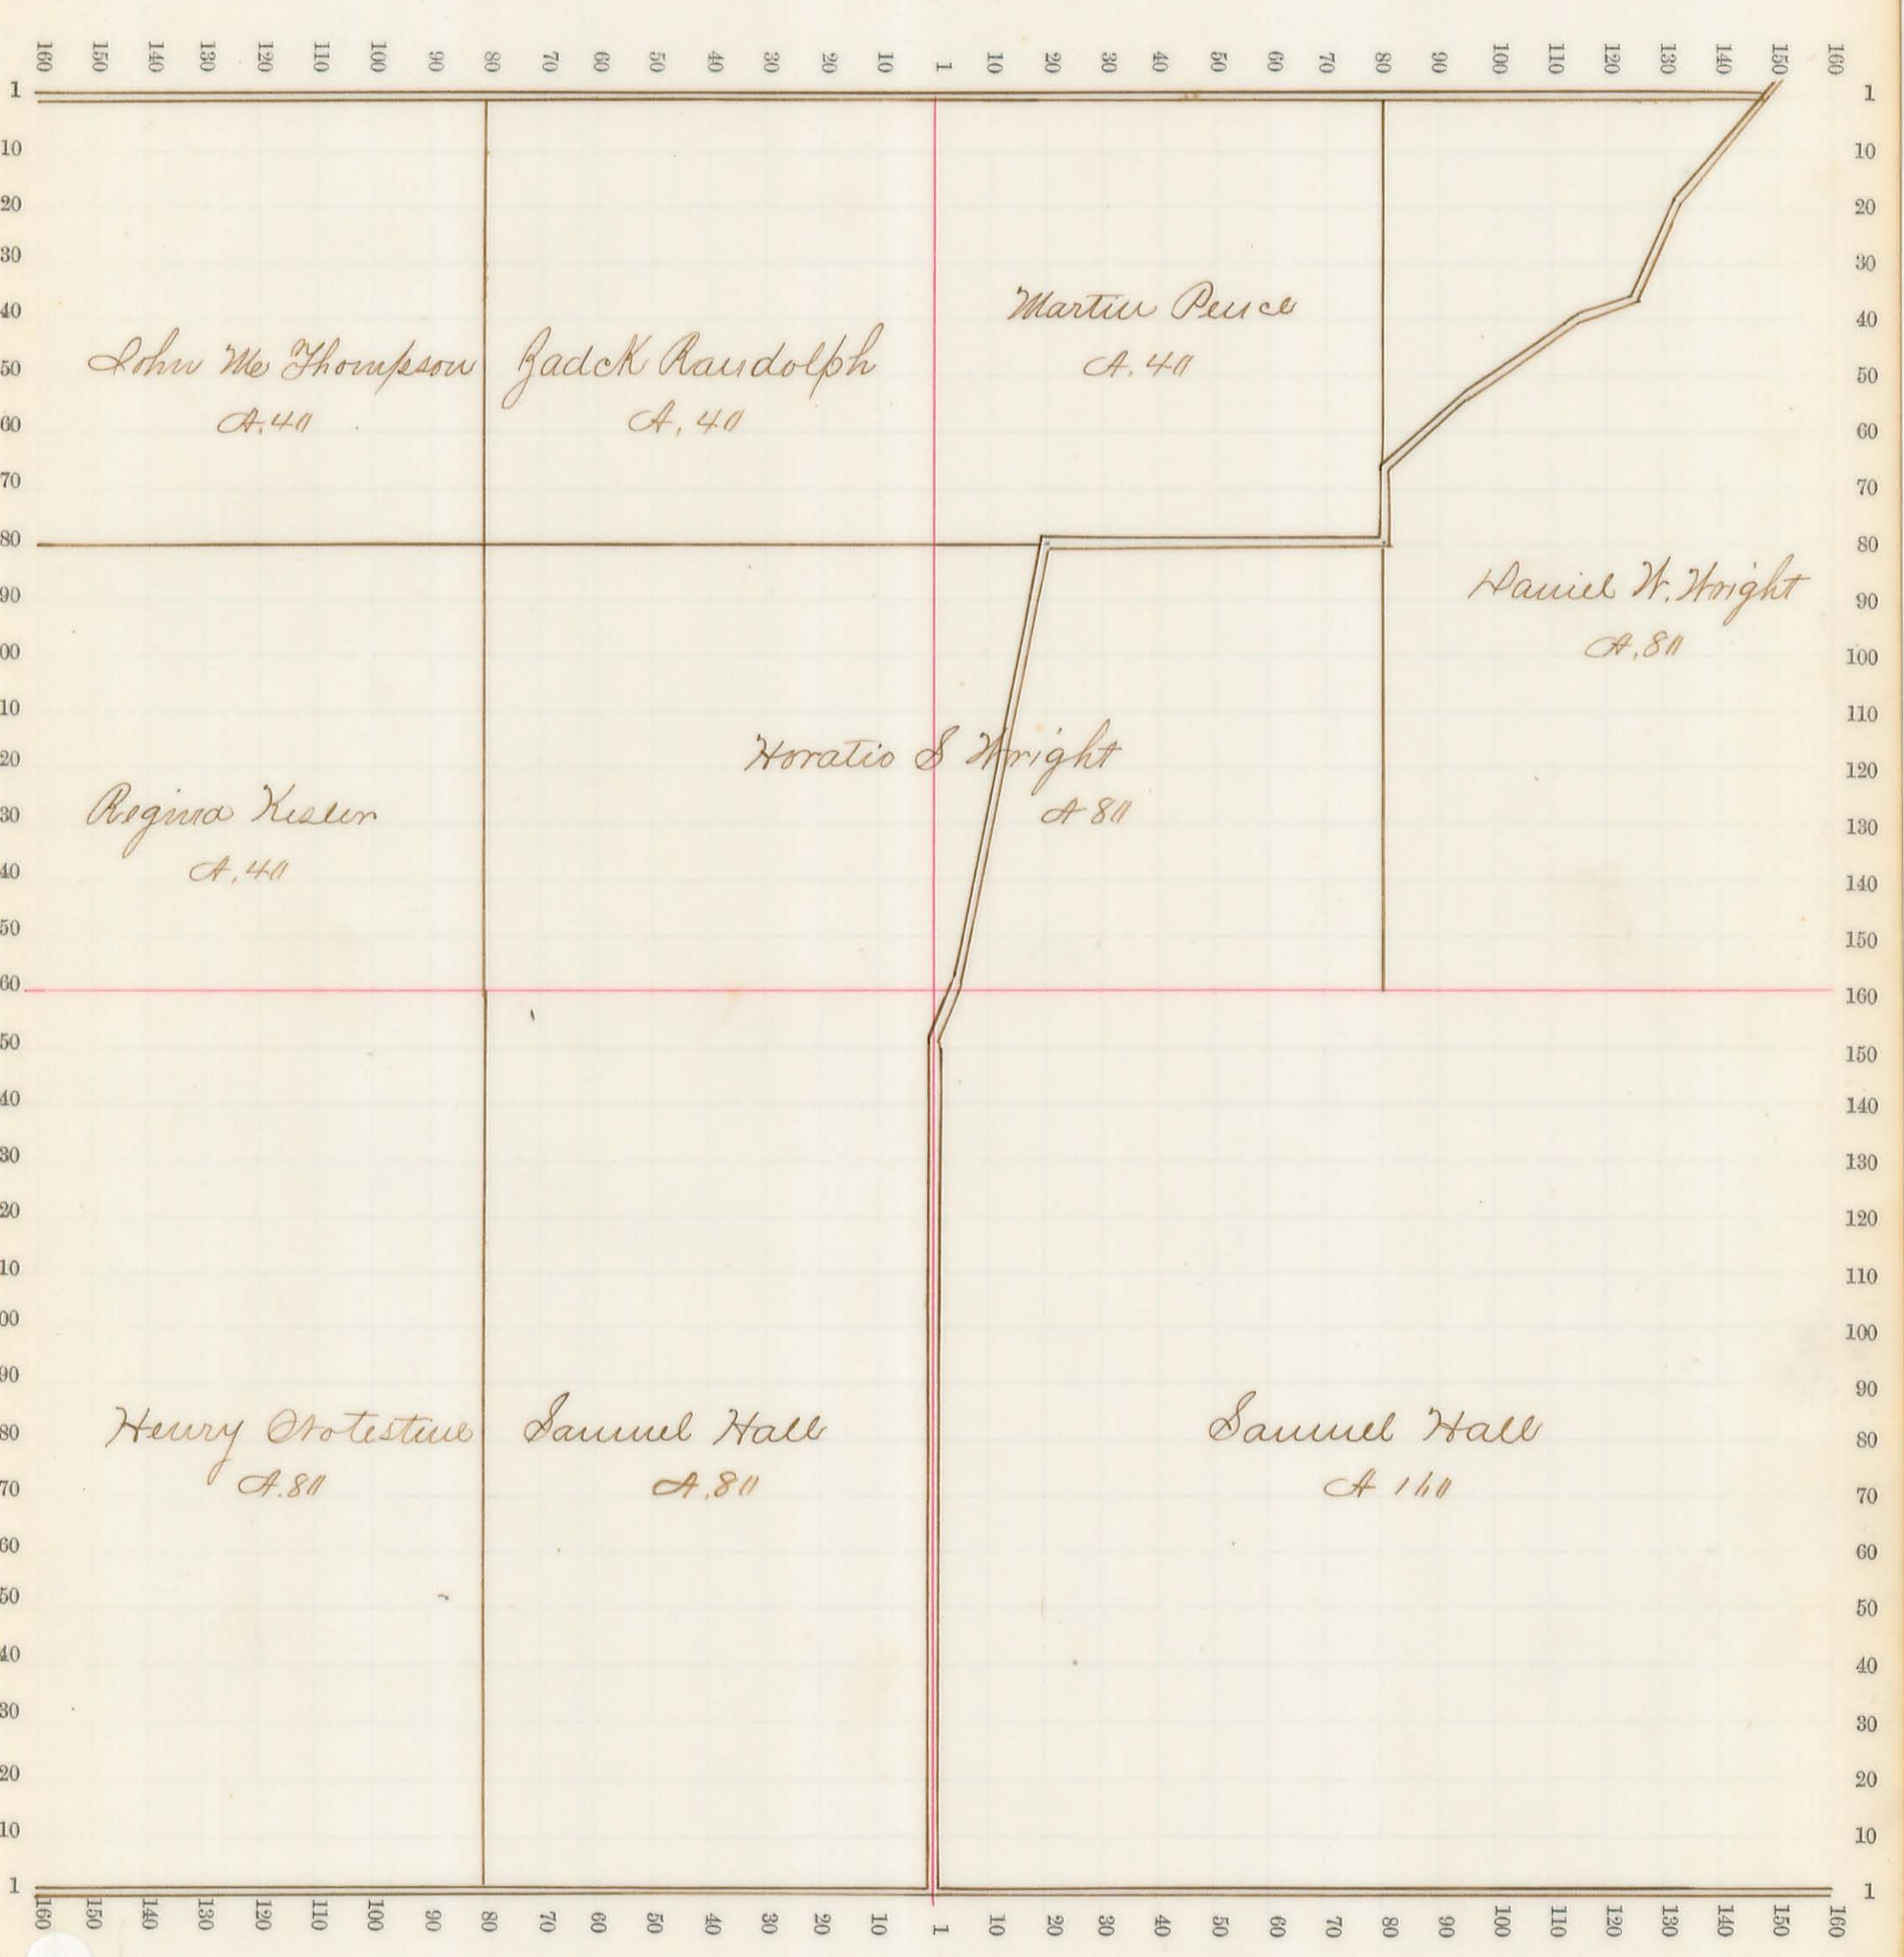

Sec. No. 6 Scale 32 R. to an inch, or 10 to a space.


Bound 7 Range 8.

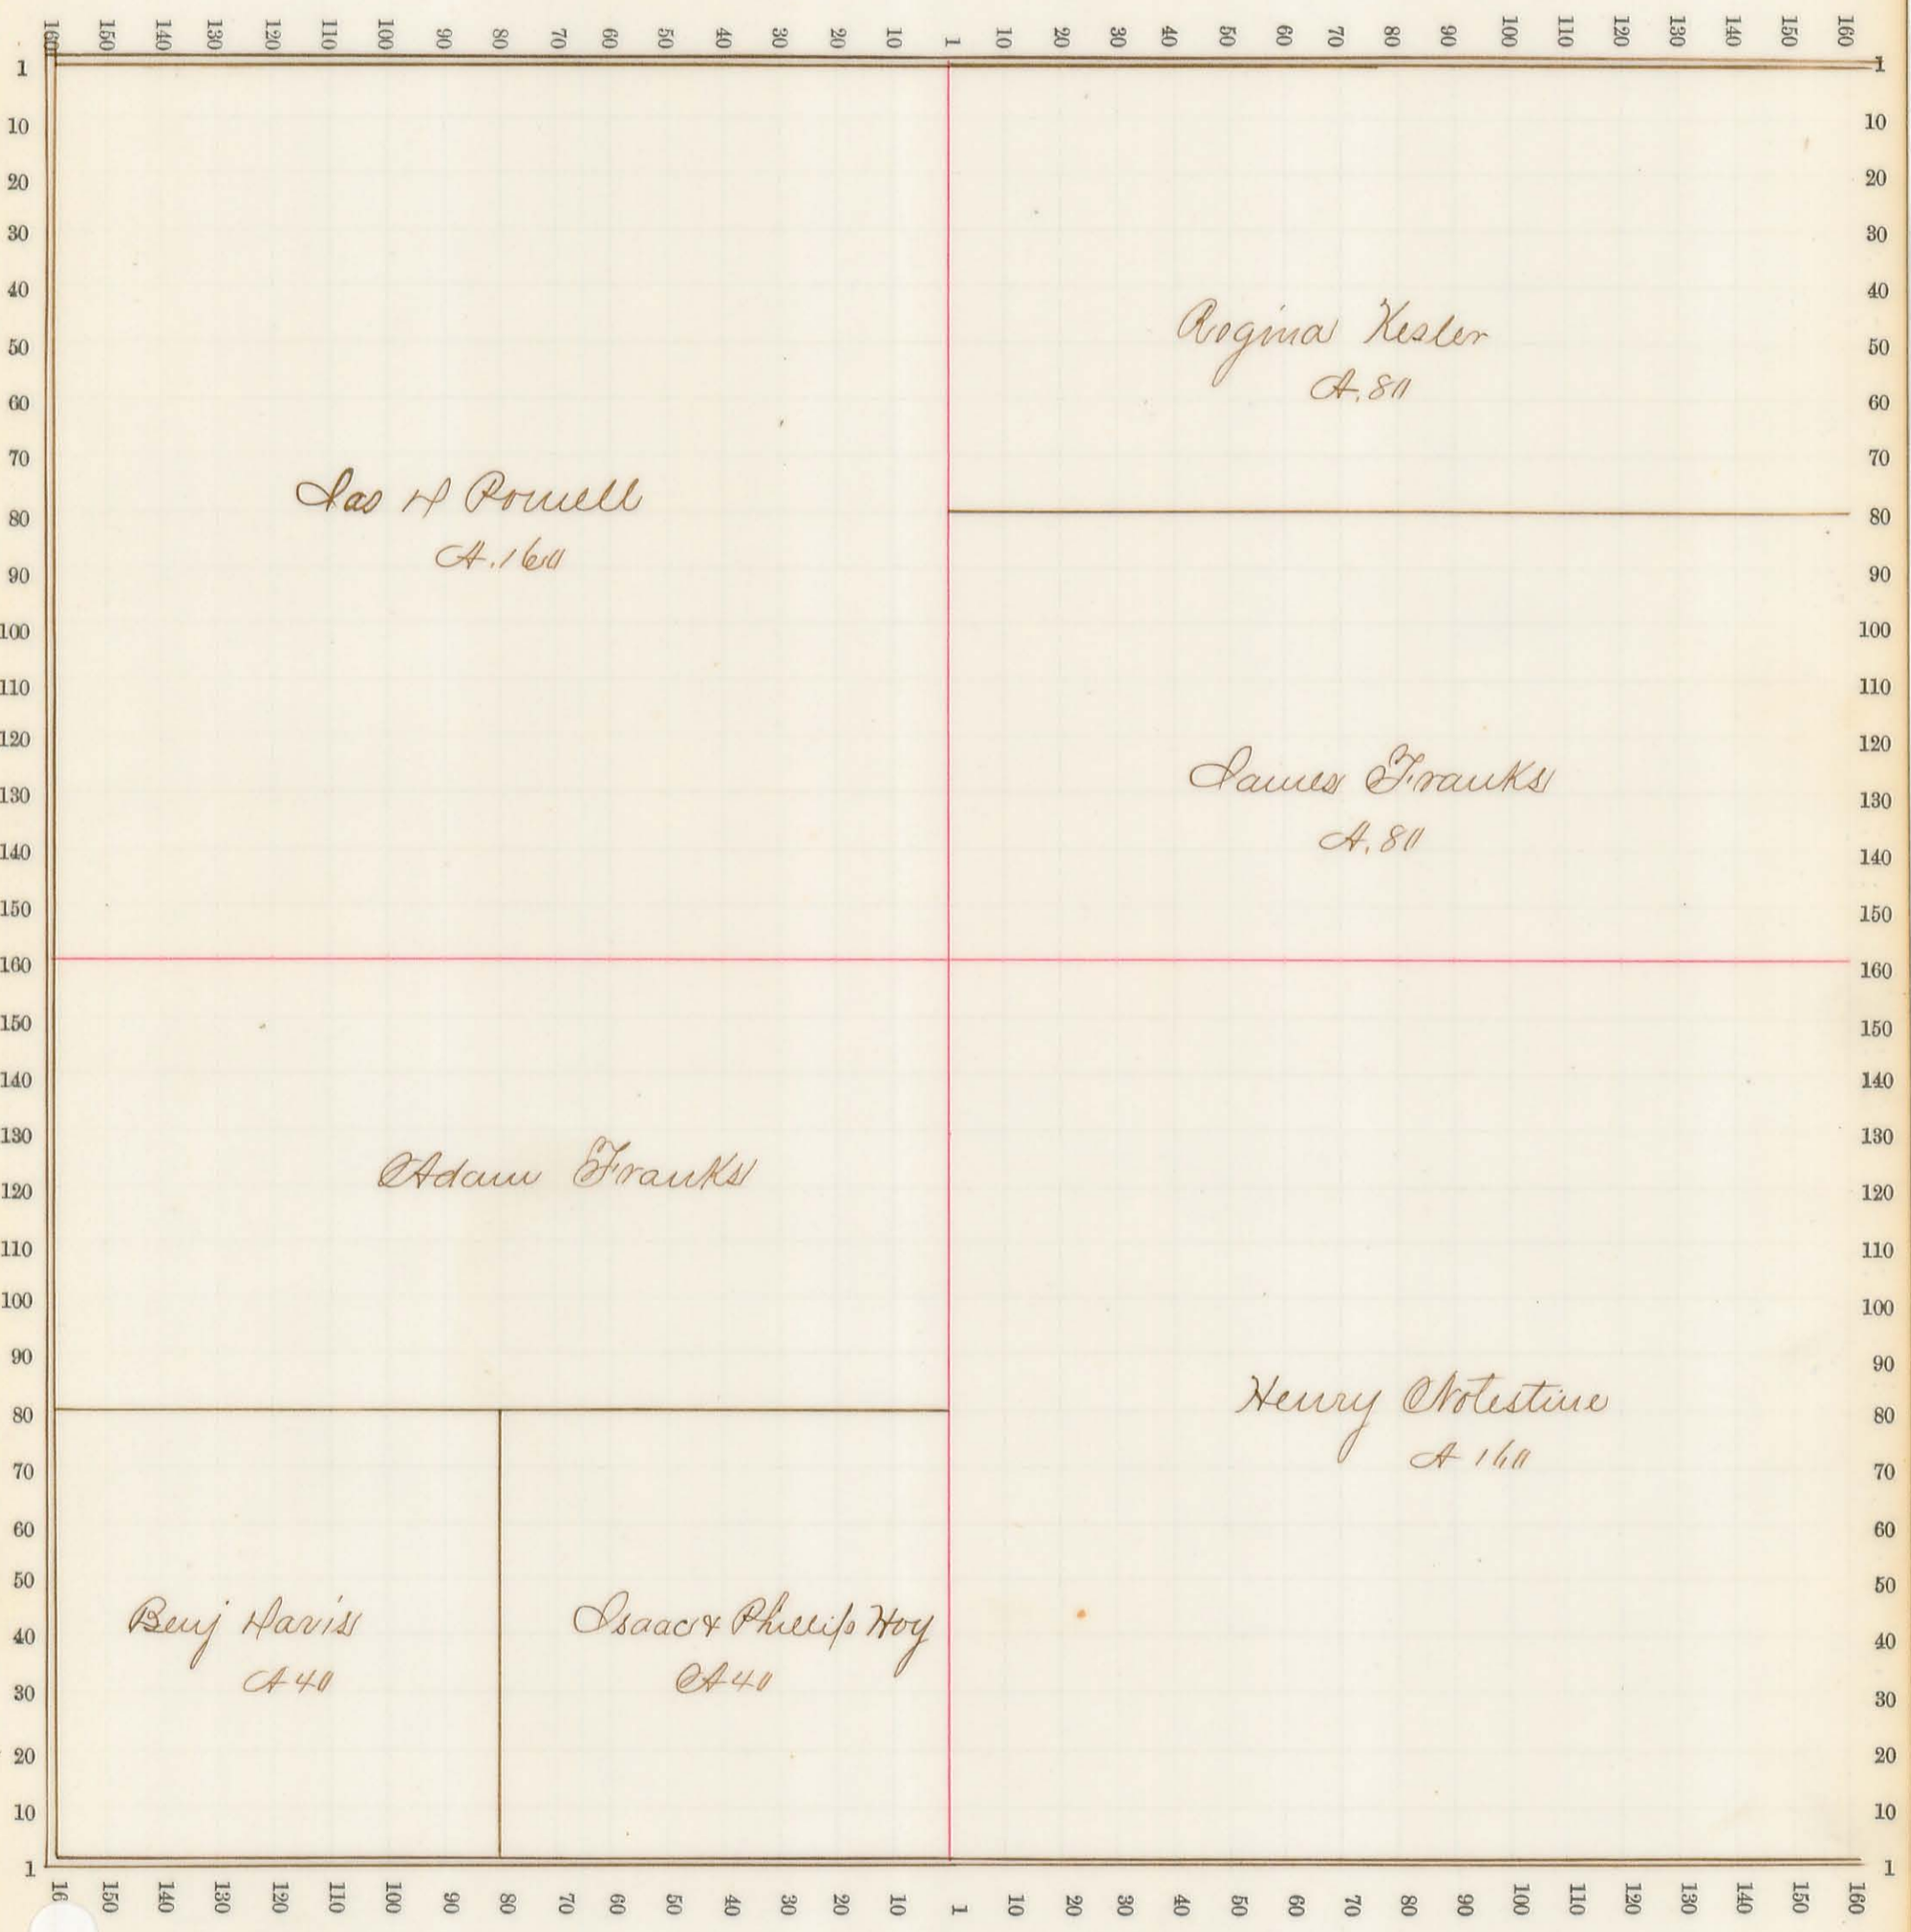

Sec. No. 7


Scale 32 R. to an inch, or 10 to a space.

Town 7 Range 8"

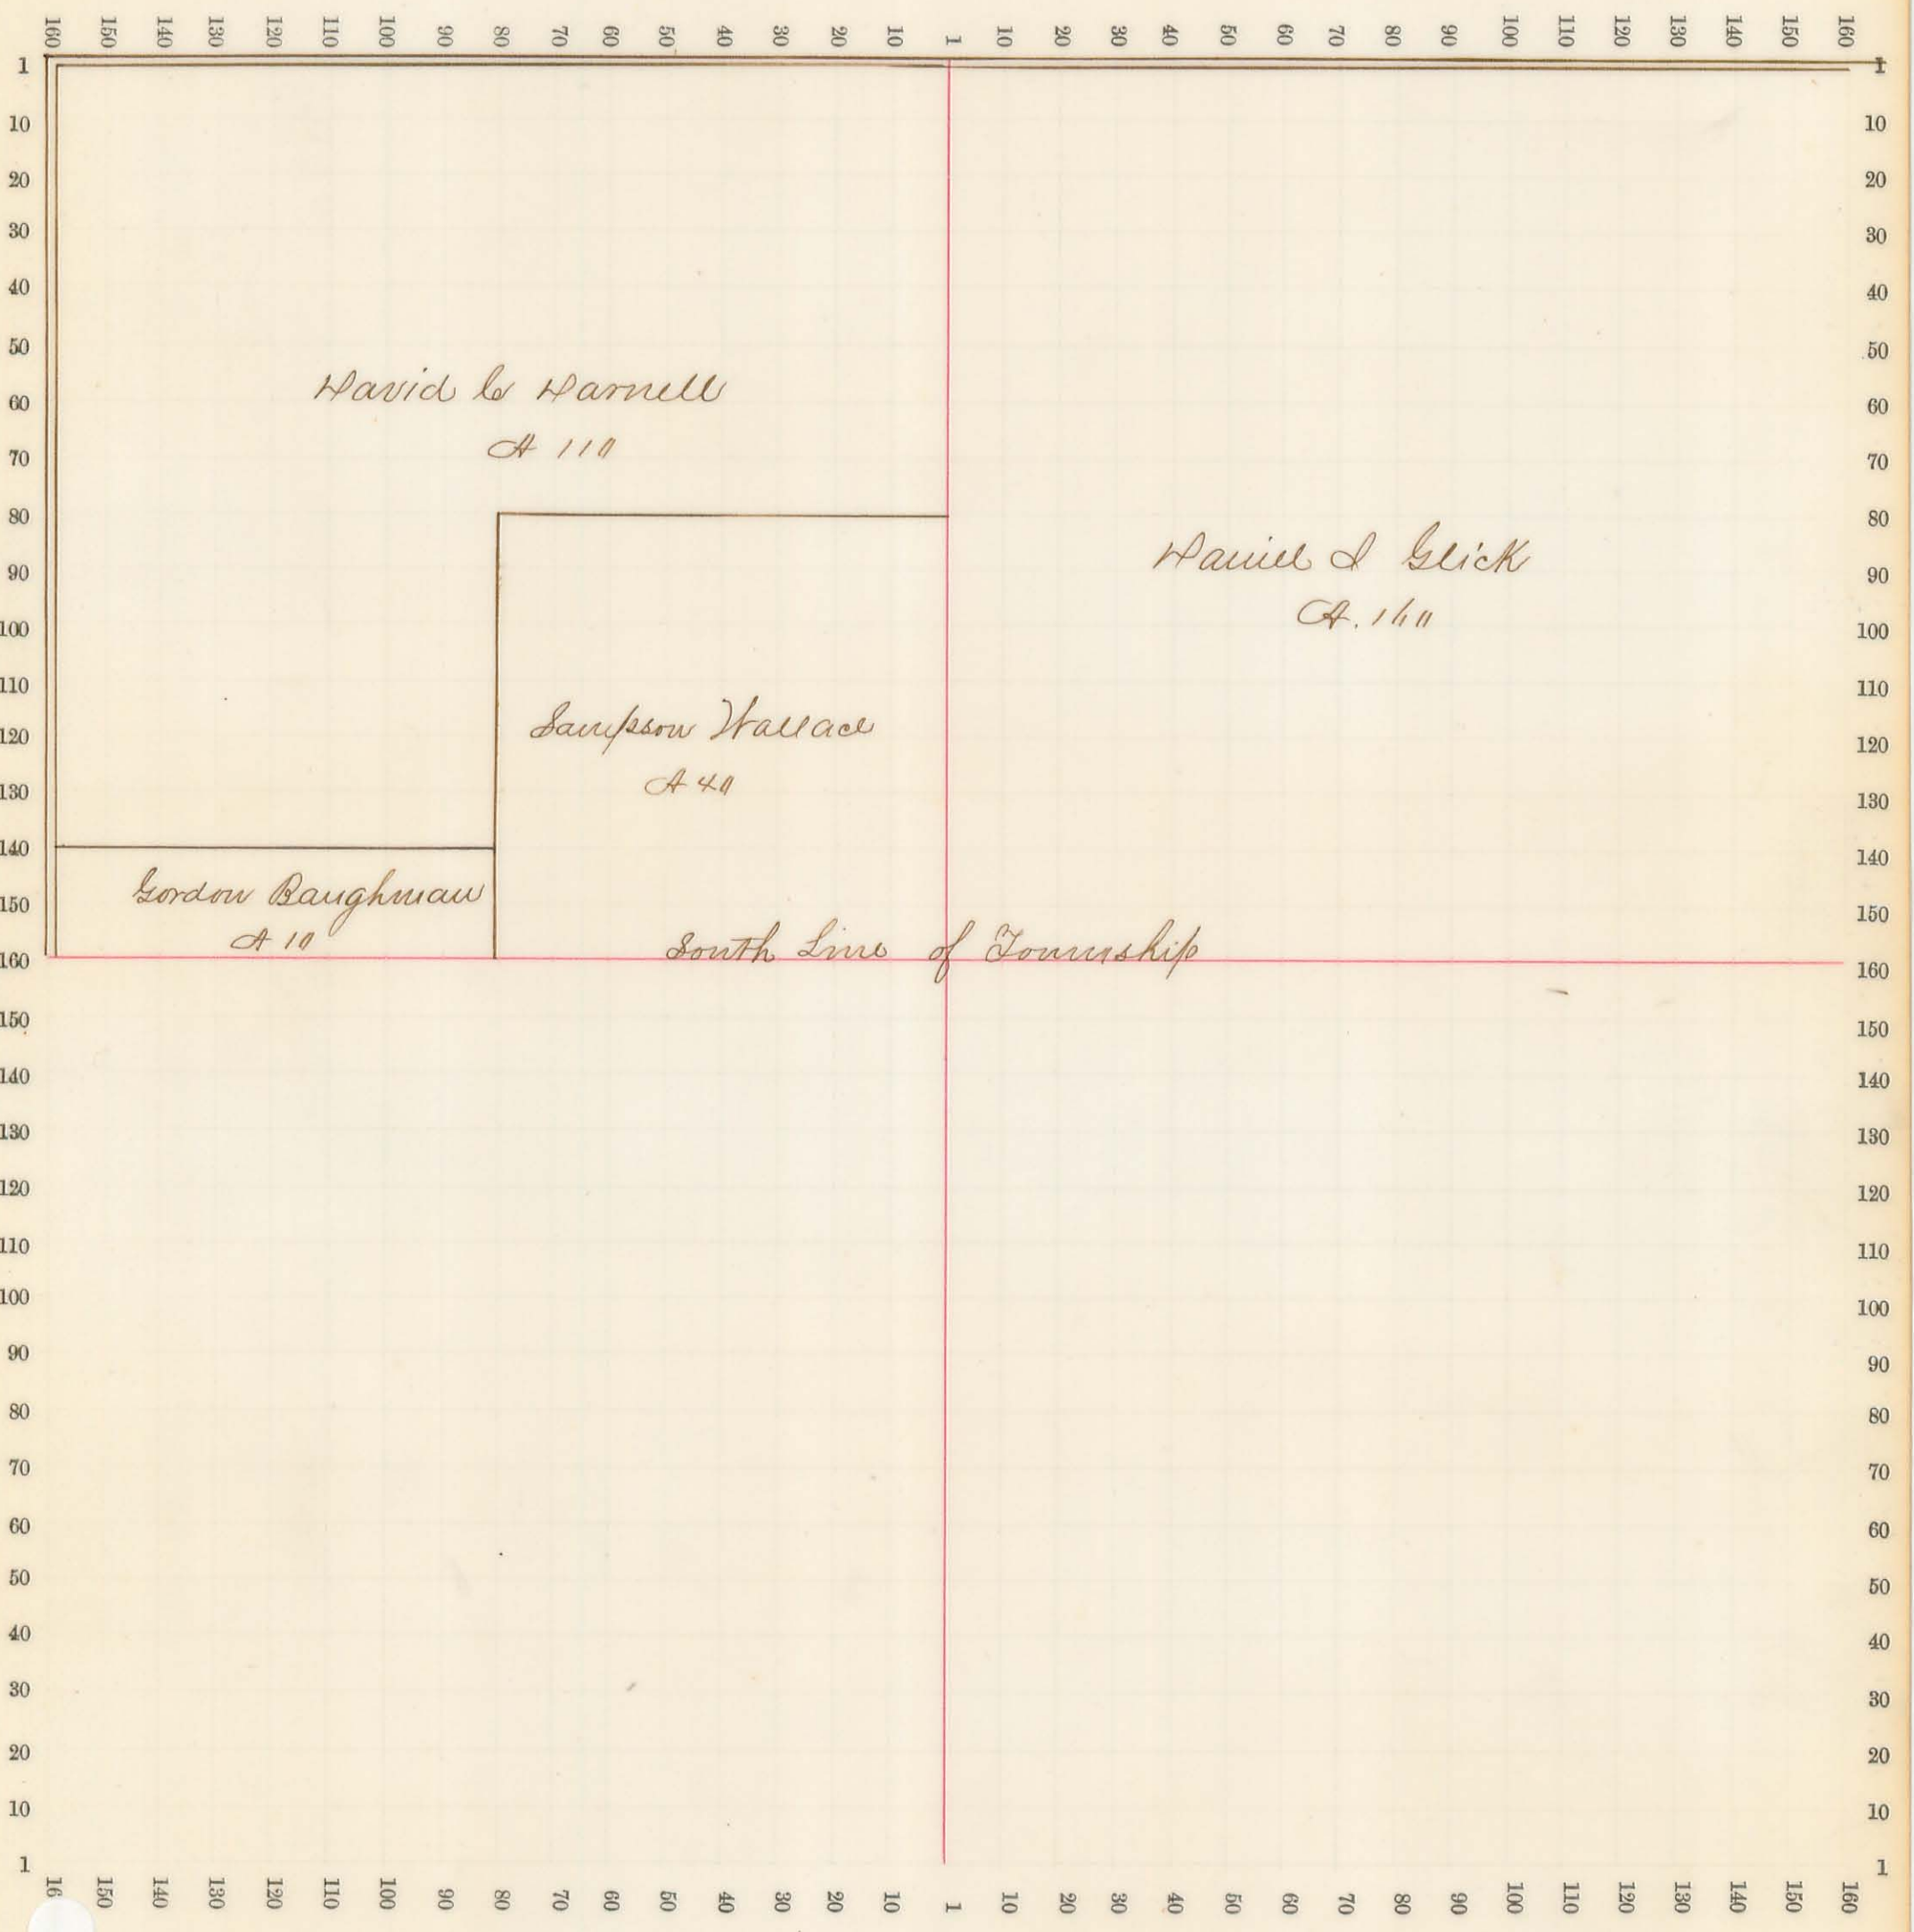

Sec. No. 8 Scale 32 R. to an inch, or 10 to a space.

Town 7 Range 8

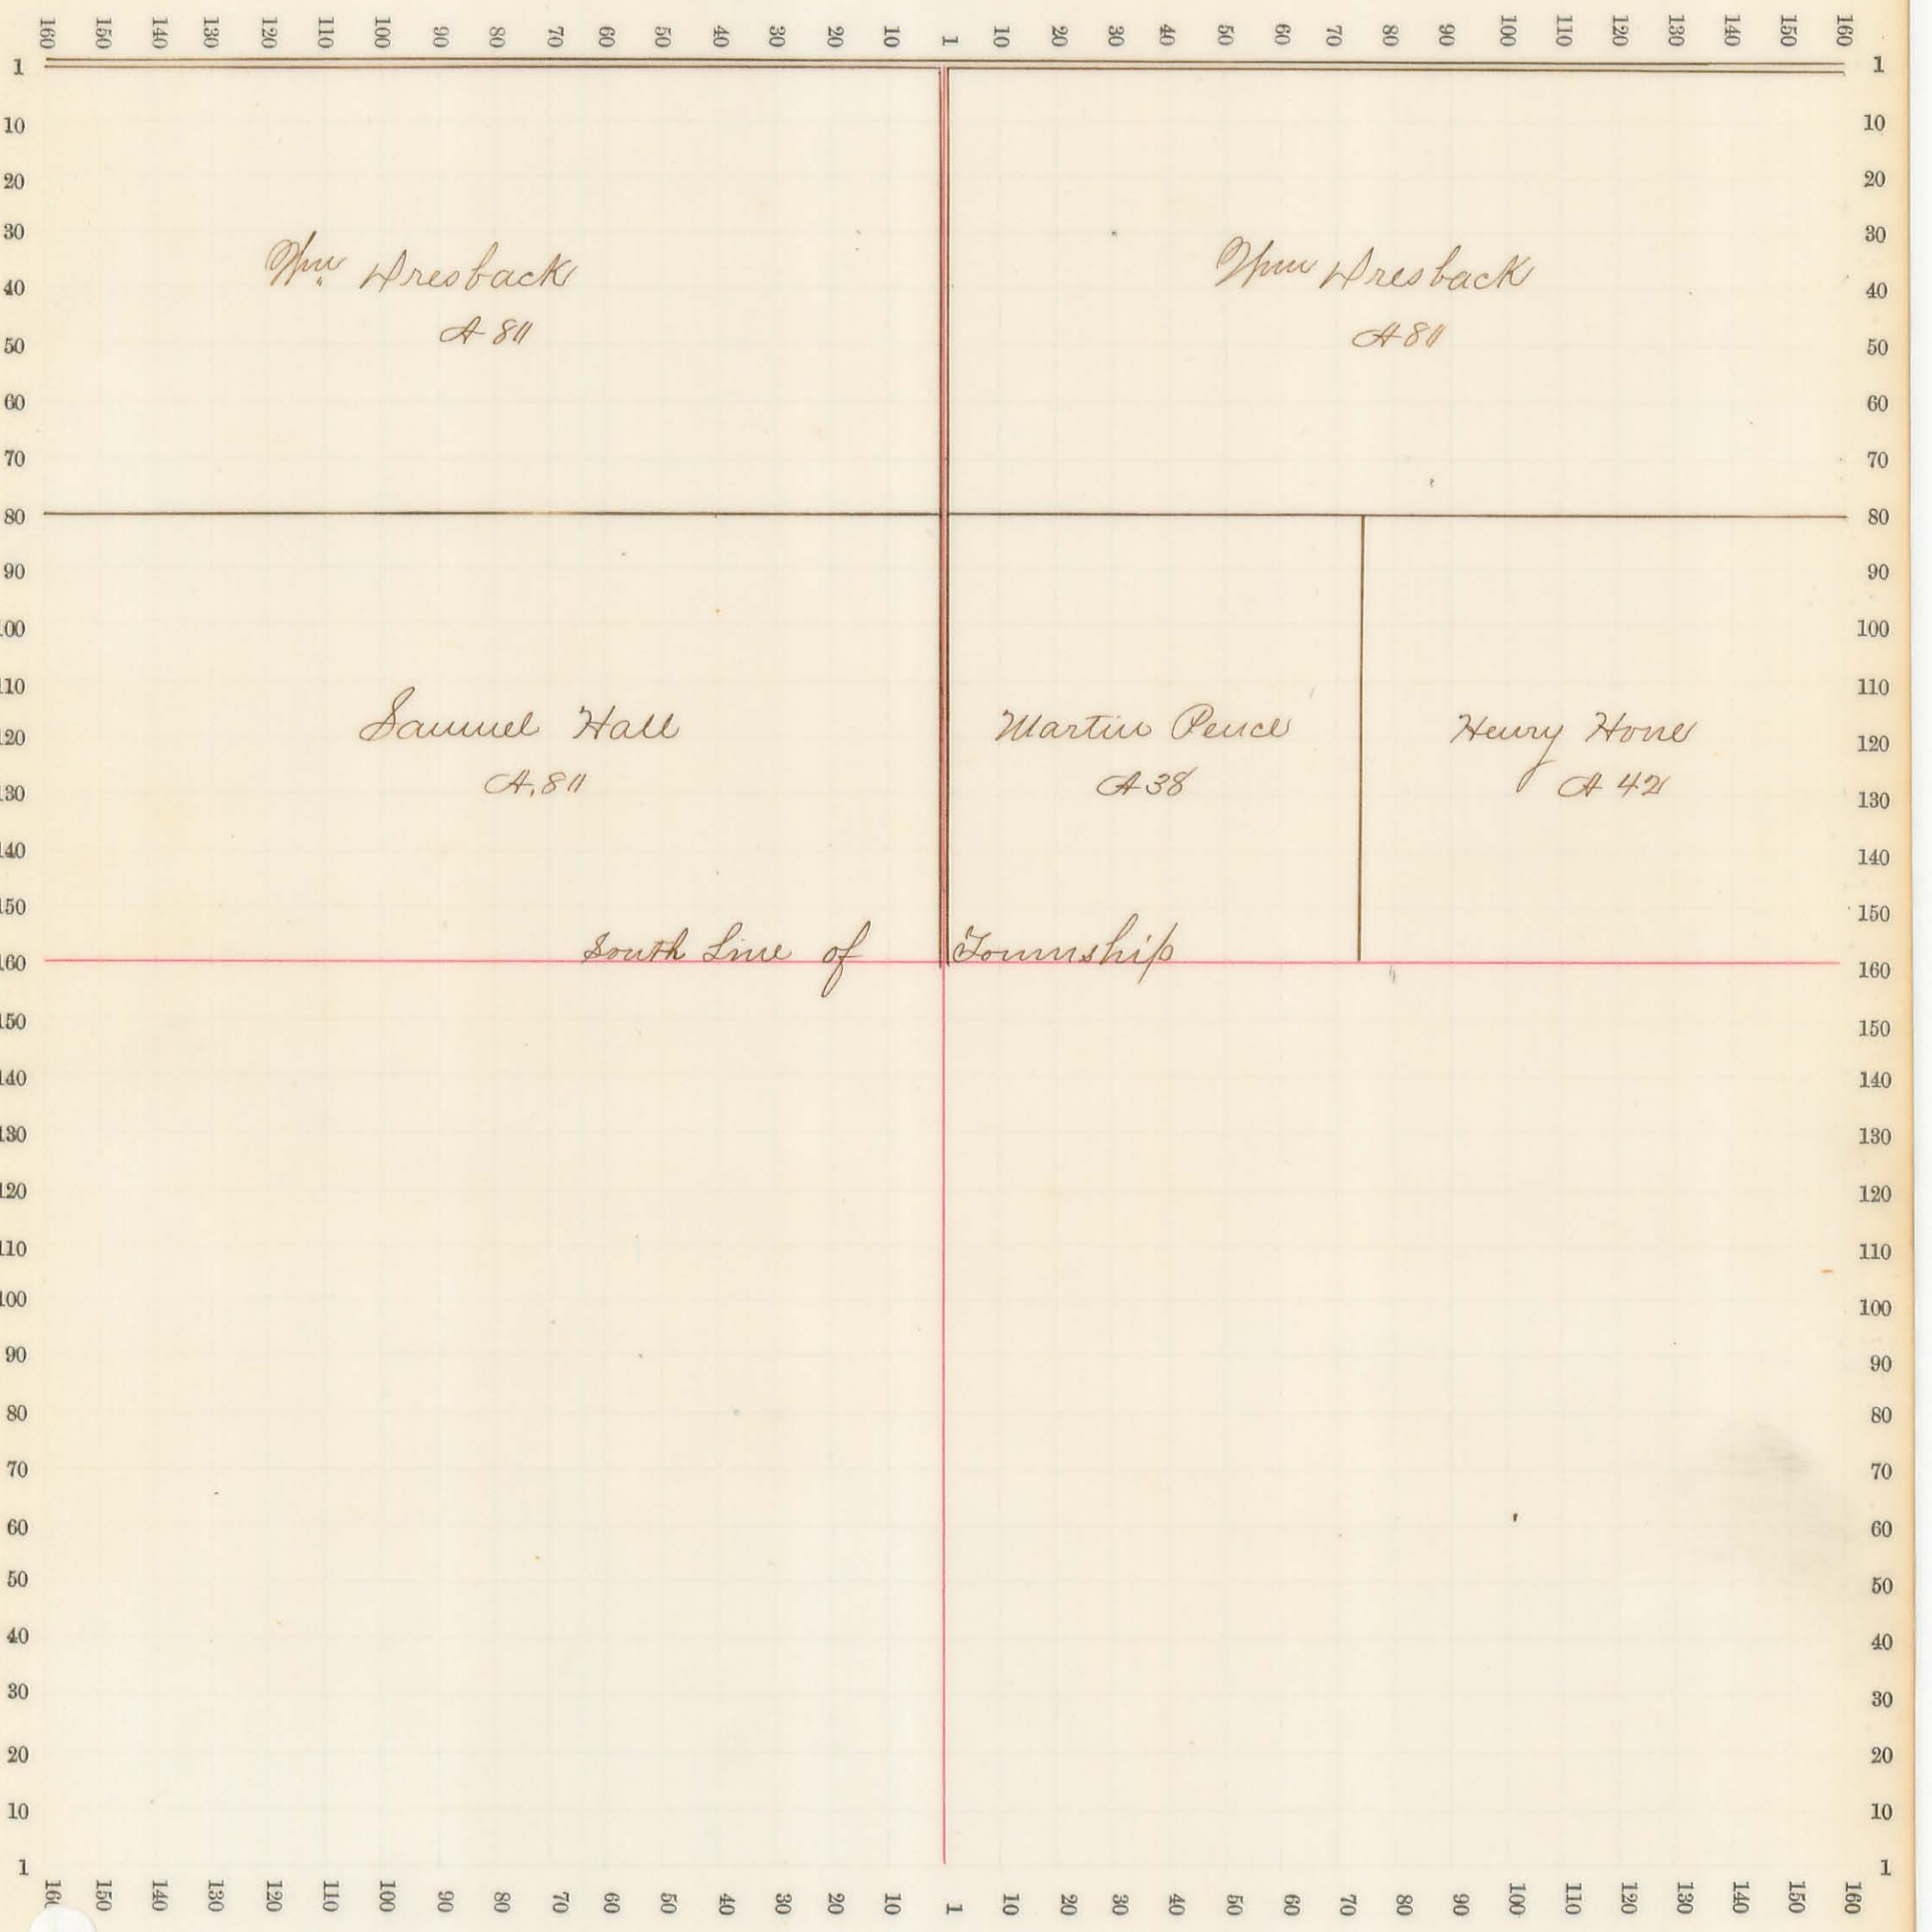

J. W. Aresback
A 81

J. W. Aresback
A 81

Samuel Hall
A 81


Martin Pencil
A 38

Henry Hones
A 42

South Line of Township


Sec. No. 9 Scale 32 R. to an inch, or 10 to a space.

Town 7, Range 8.

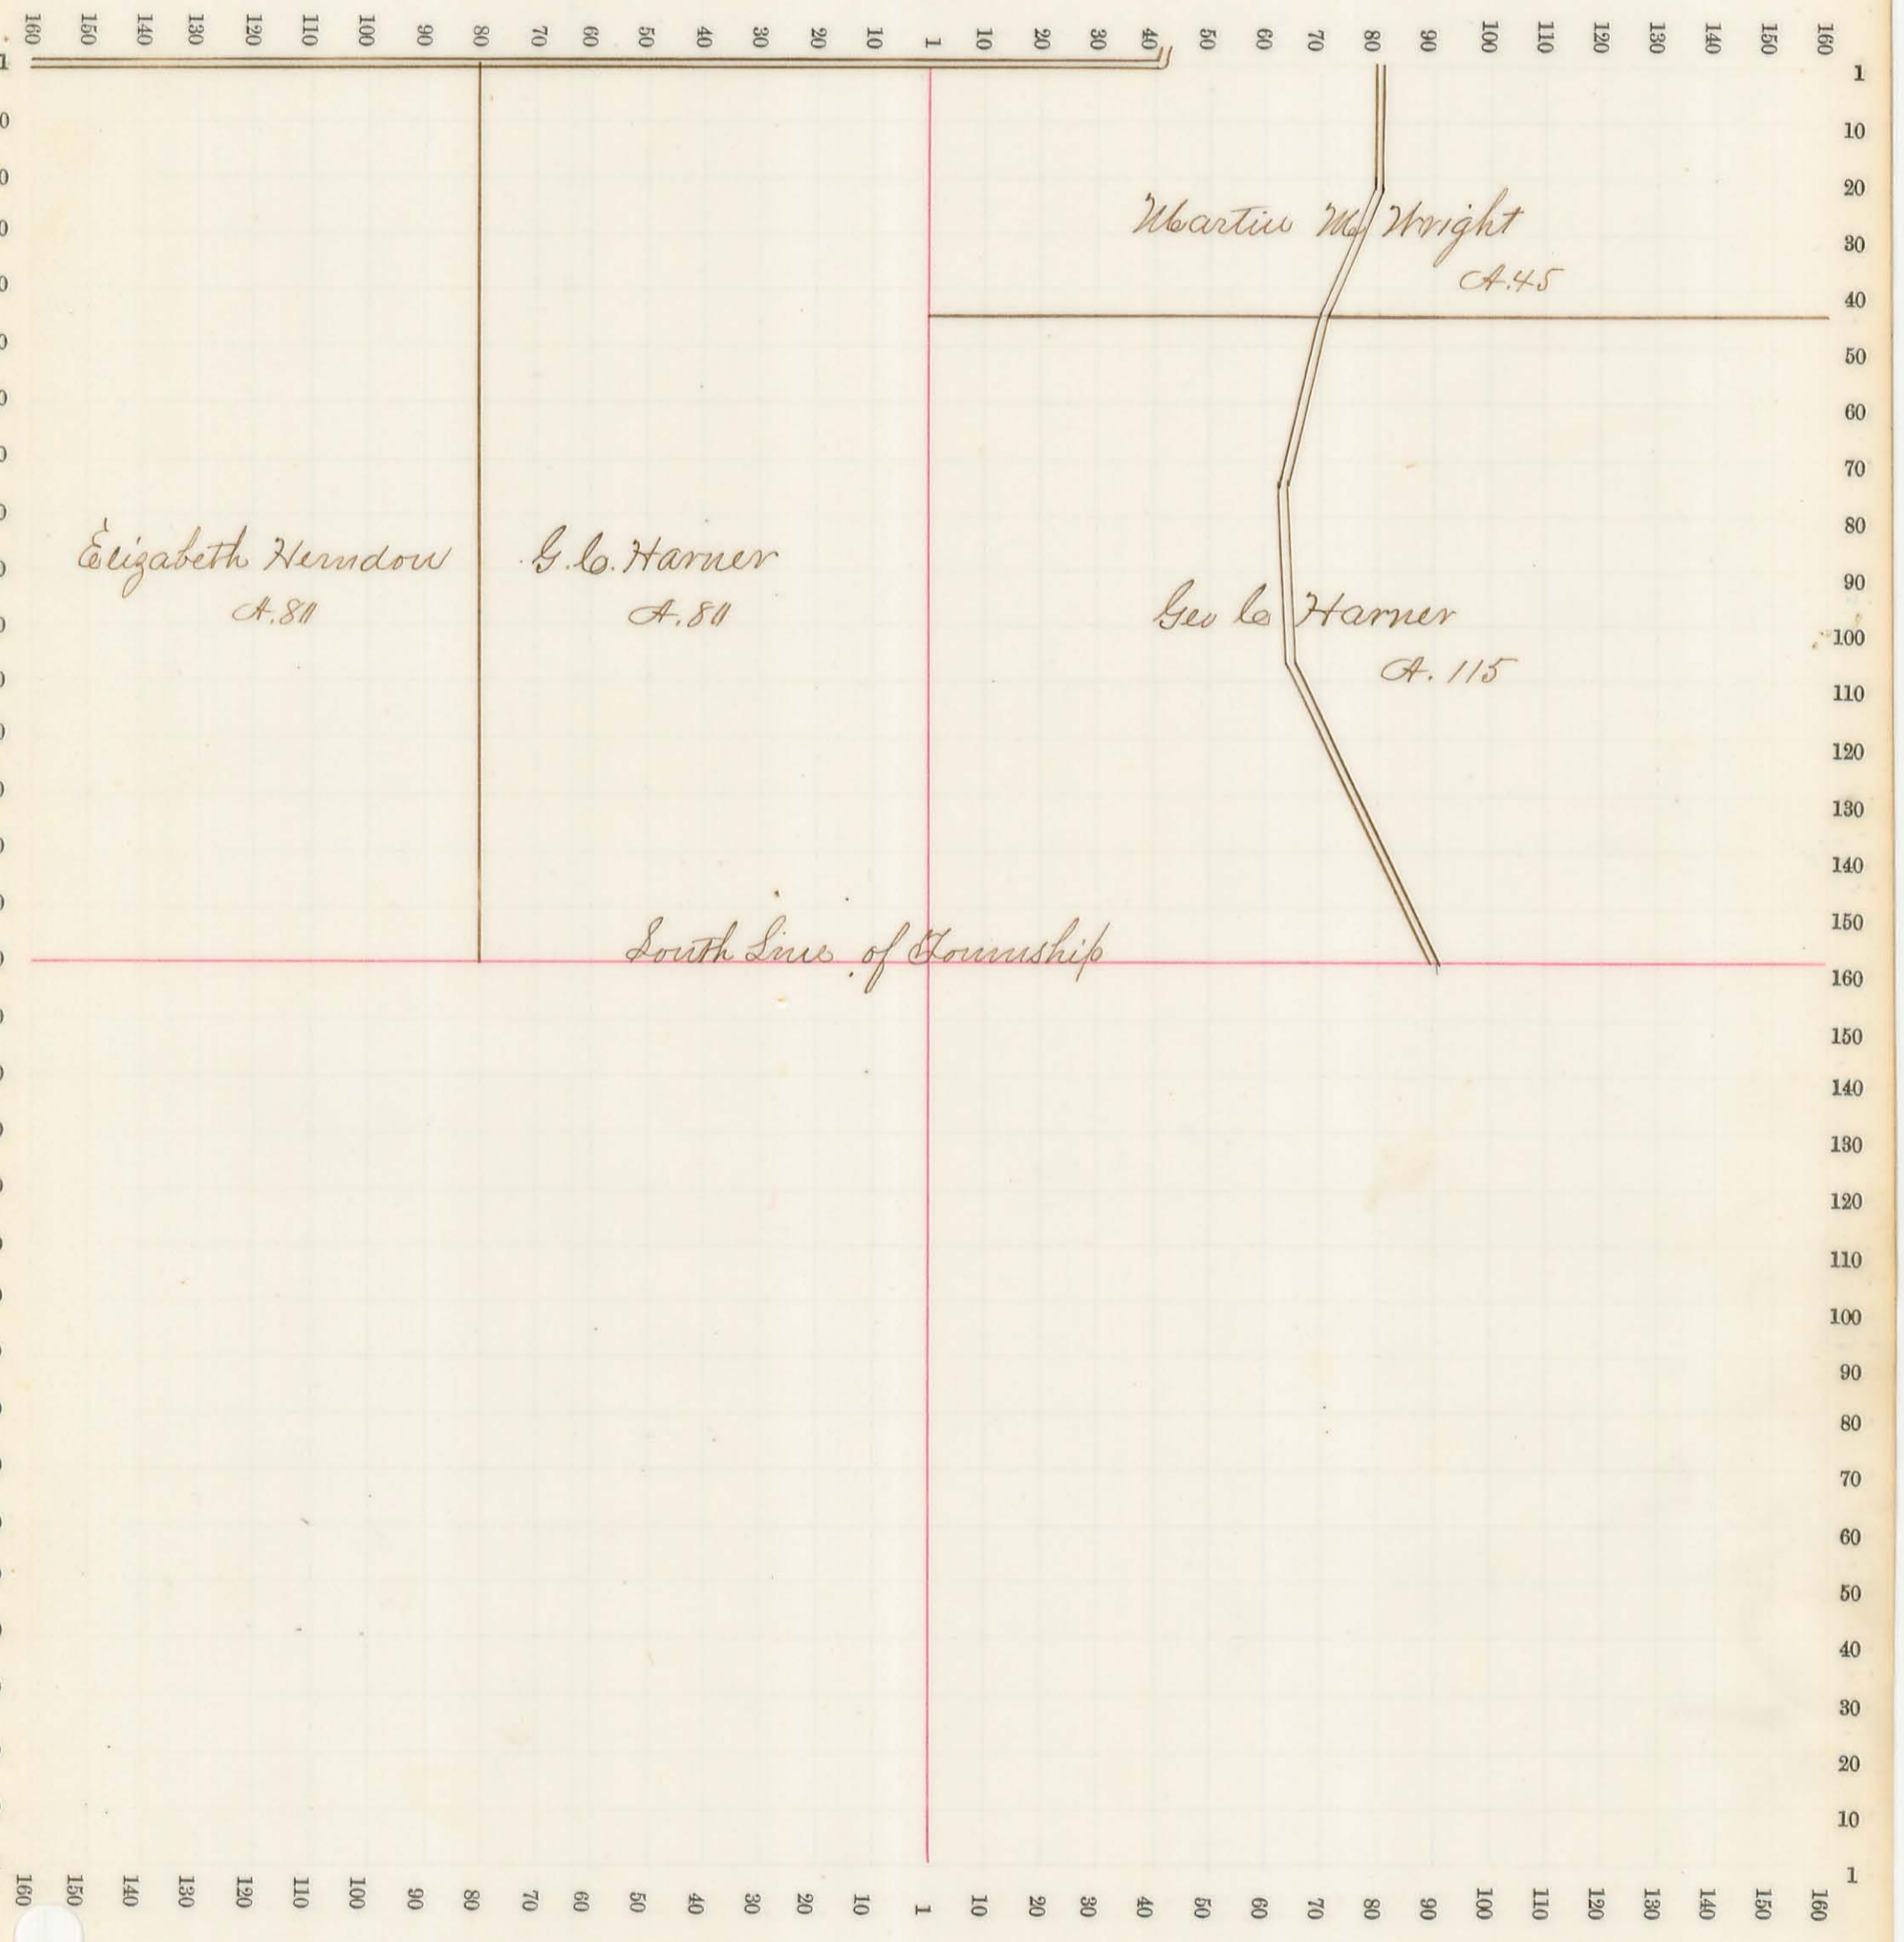


Sec. No. 10 Scale 32 R. to an inch, or 10 to a space.

Town 7 Range 8 "

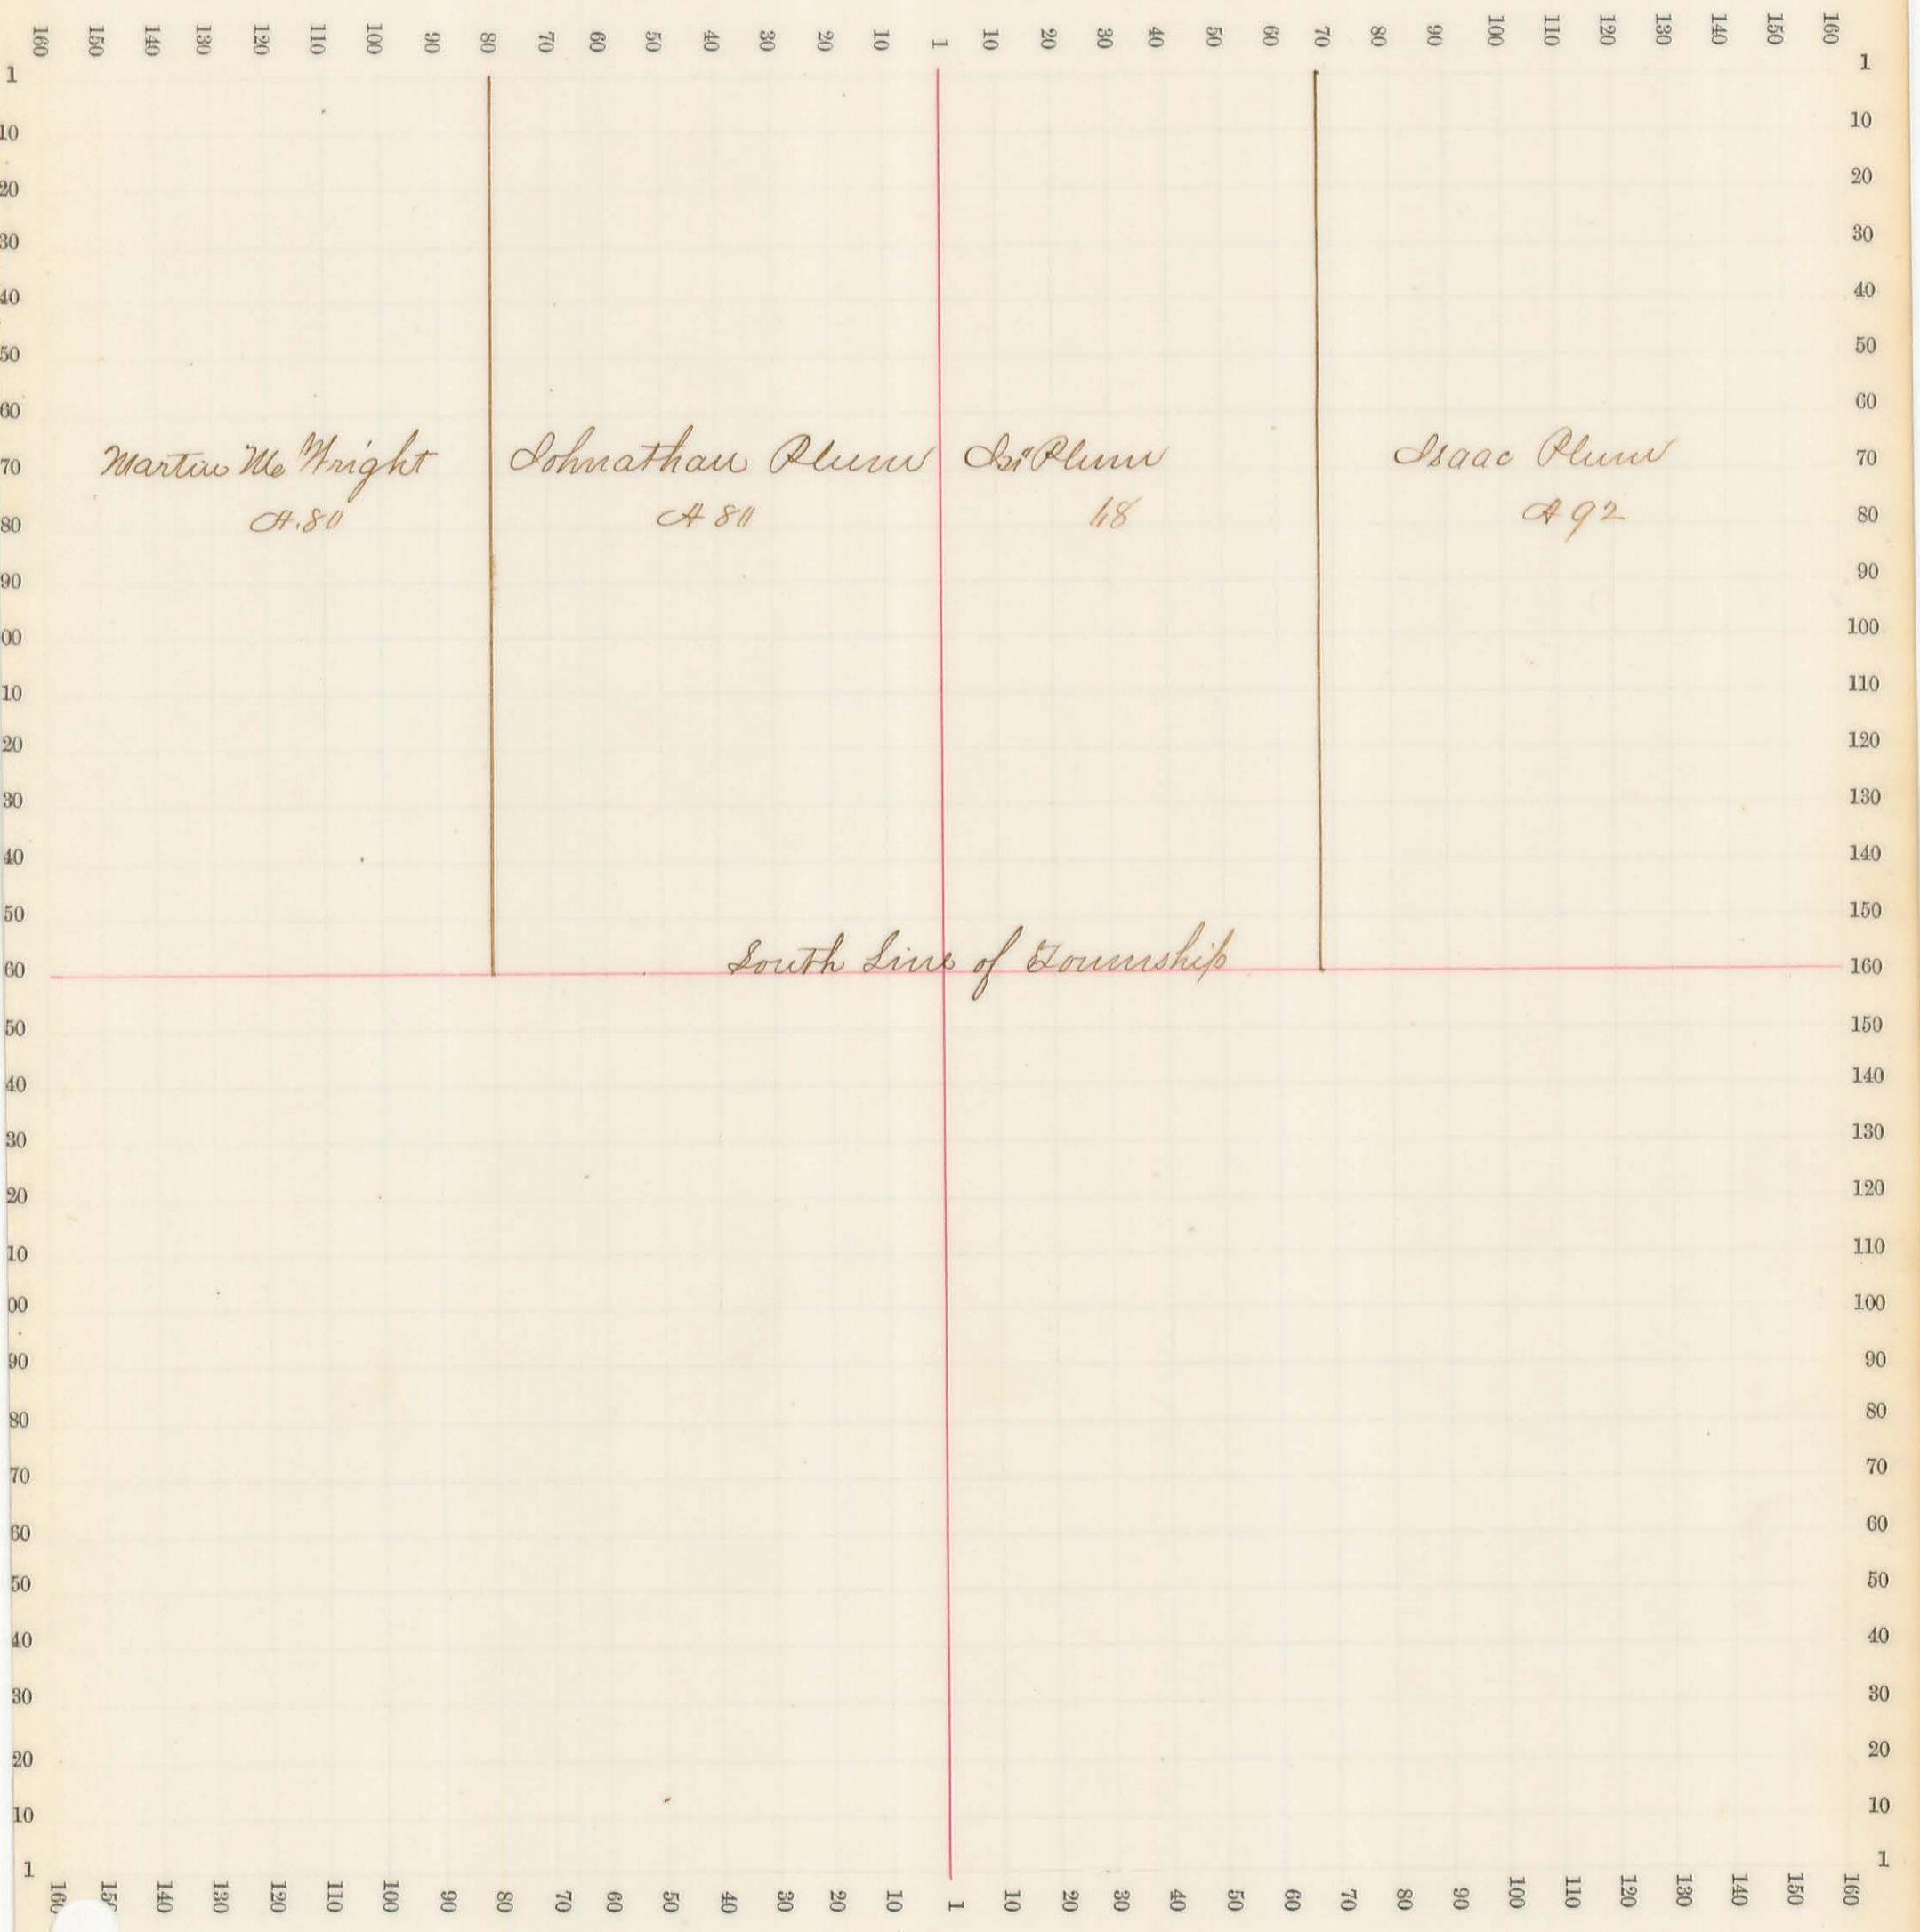


Sec. No. // Scale 32 R. to an inch, or 10 to a space.

Town 7 Range 8

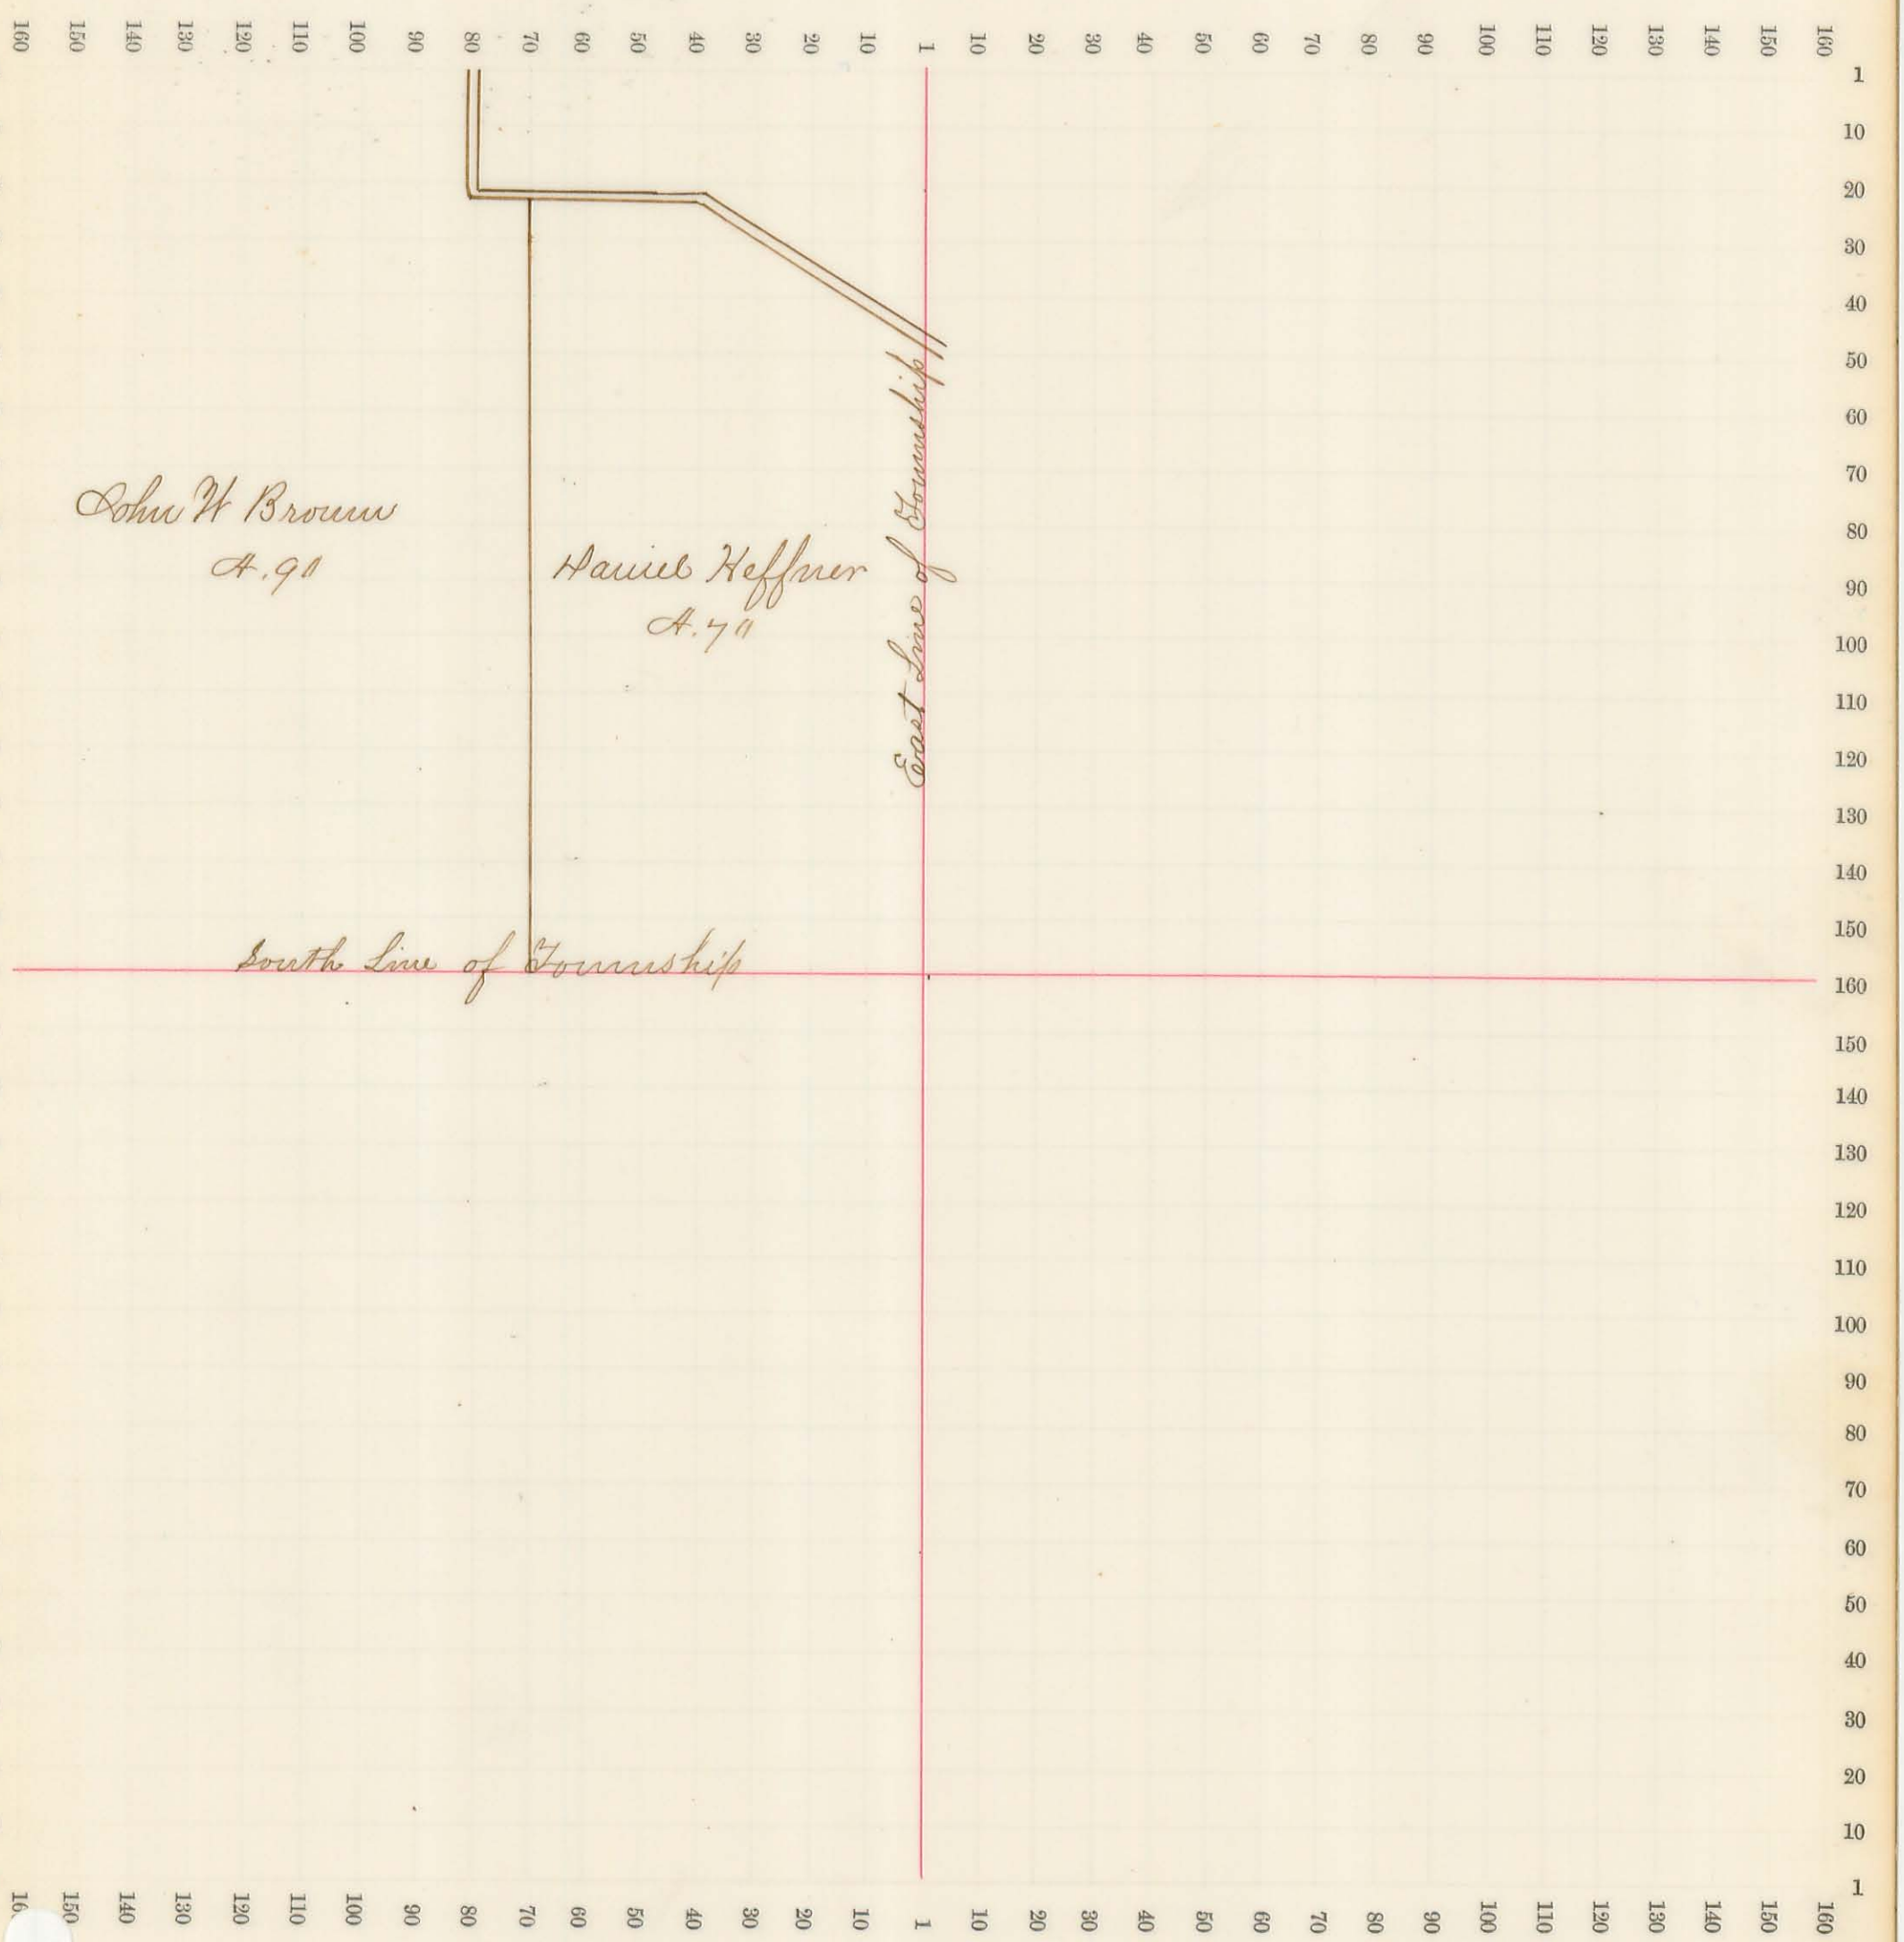


Sec. No. 12 Scale 32 R. to an inch, or 10 to a space.

County, Range 7.

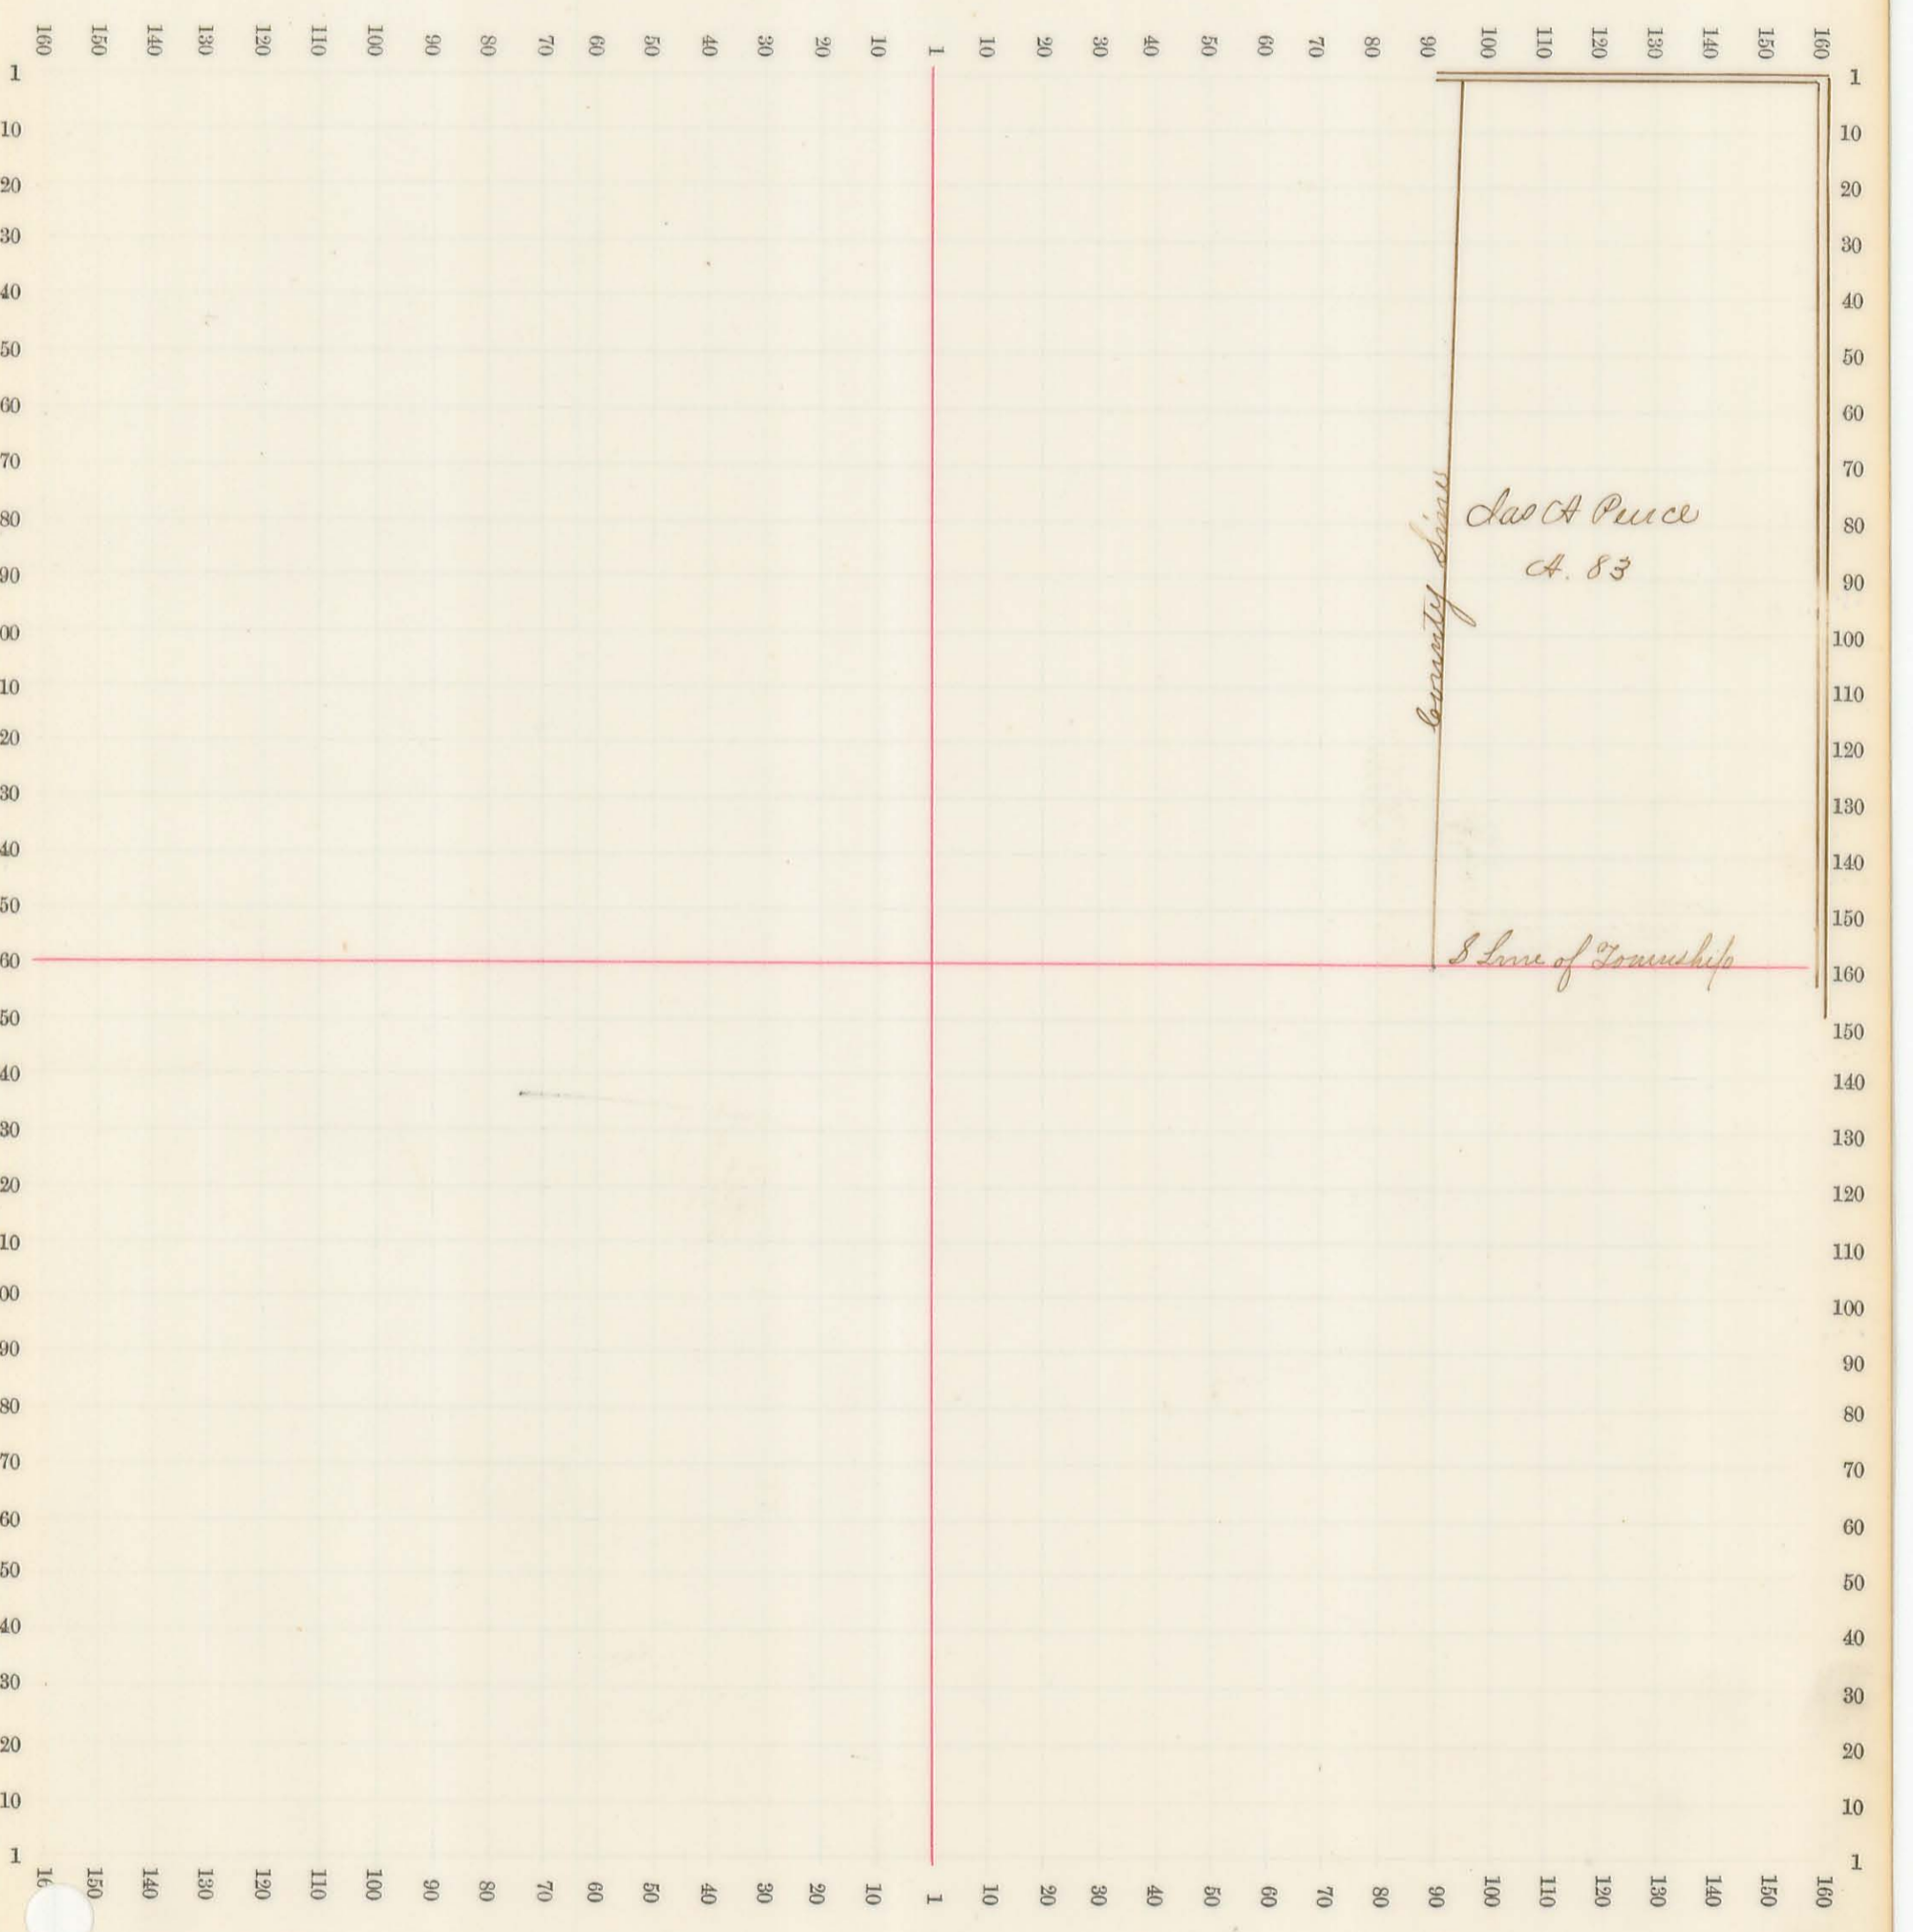


Sec. No. / Scale 32 R. to an inch, or 10 to a space.

Town 7. Range 7.

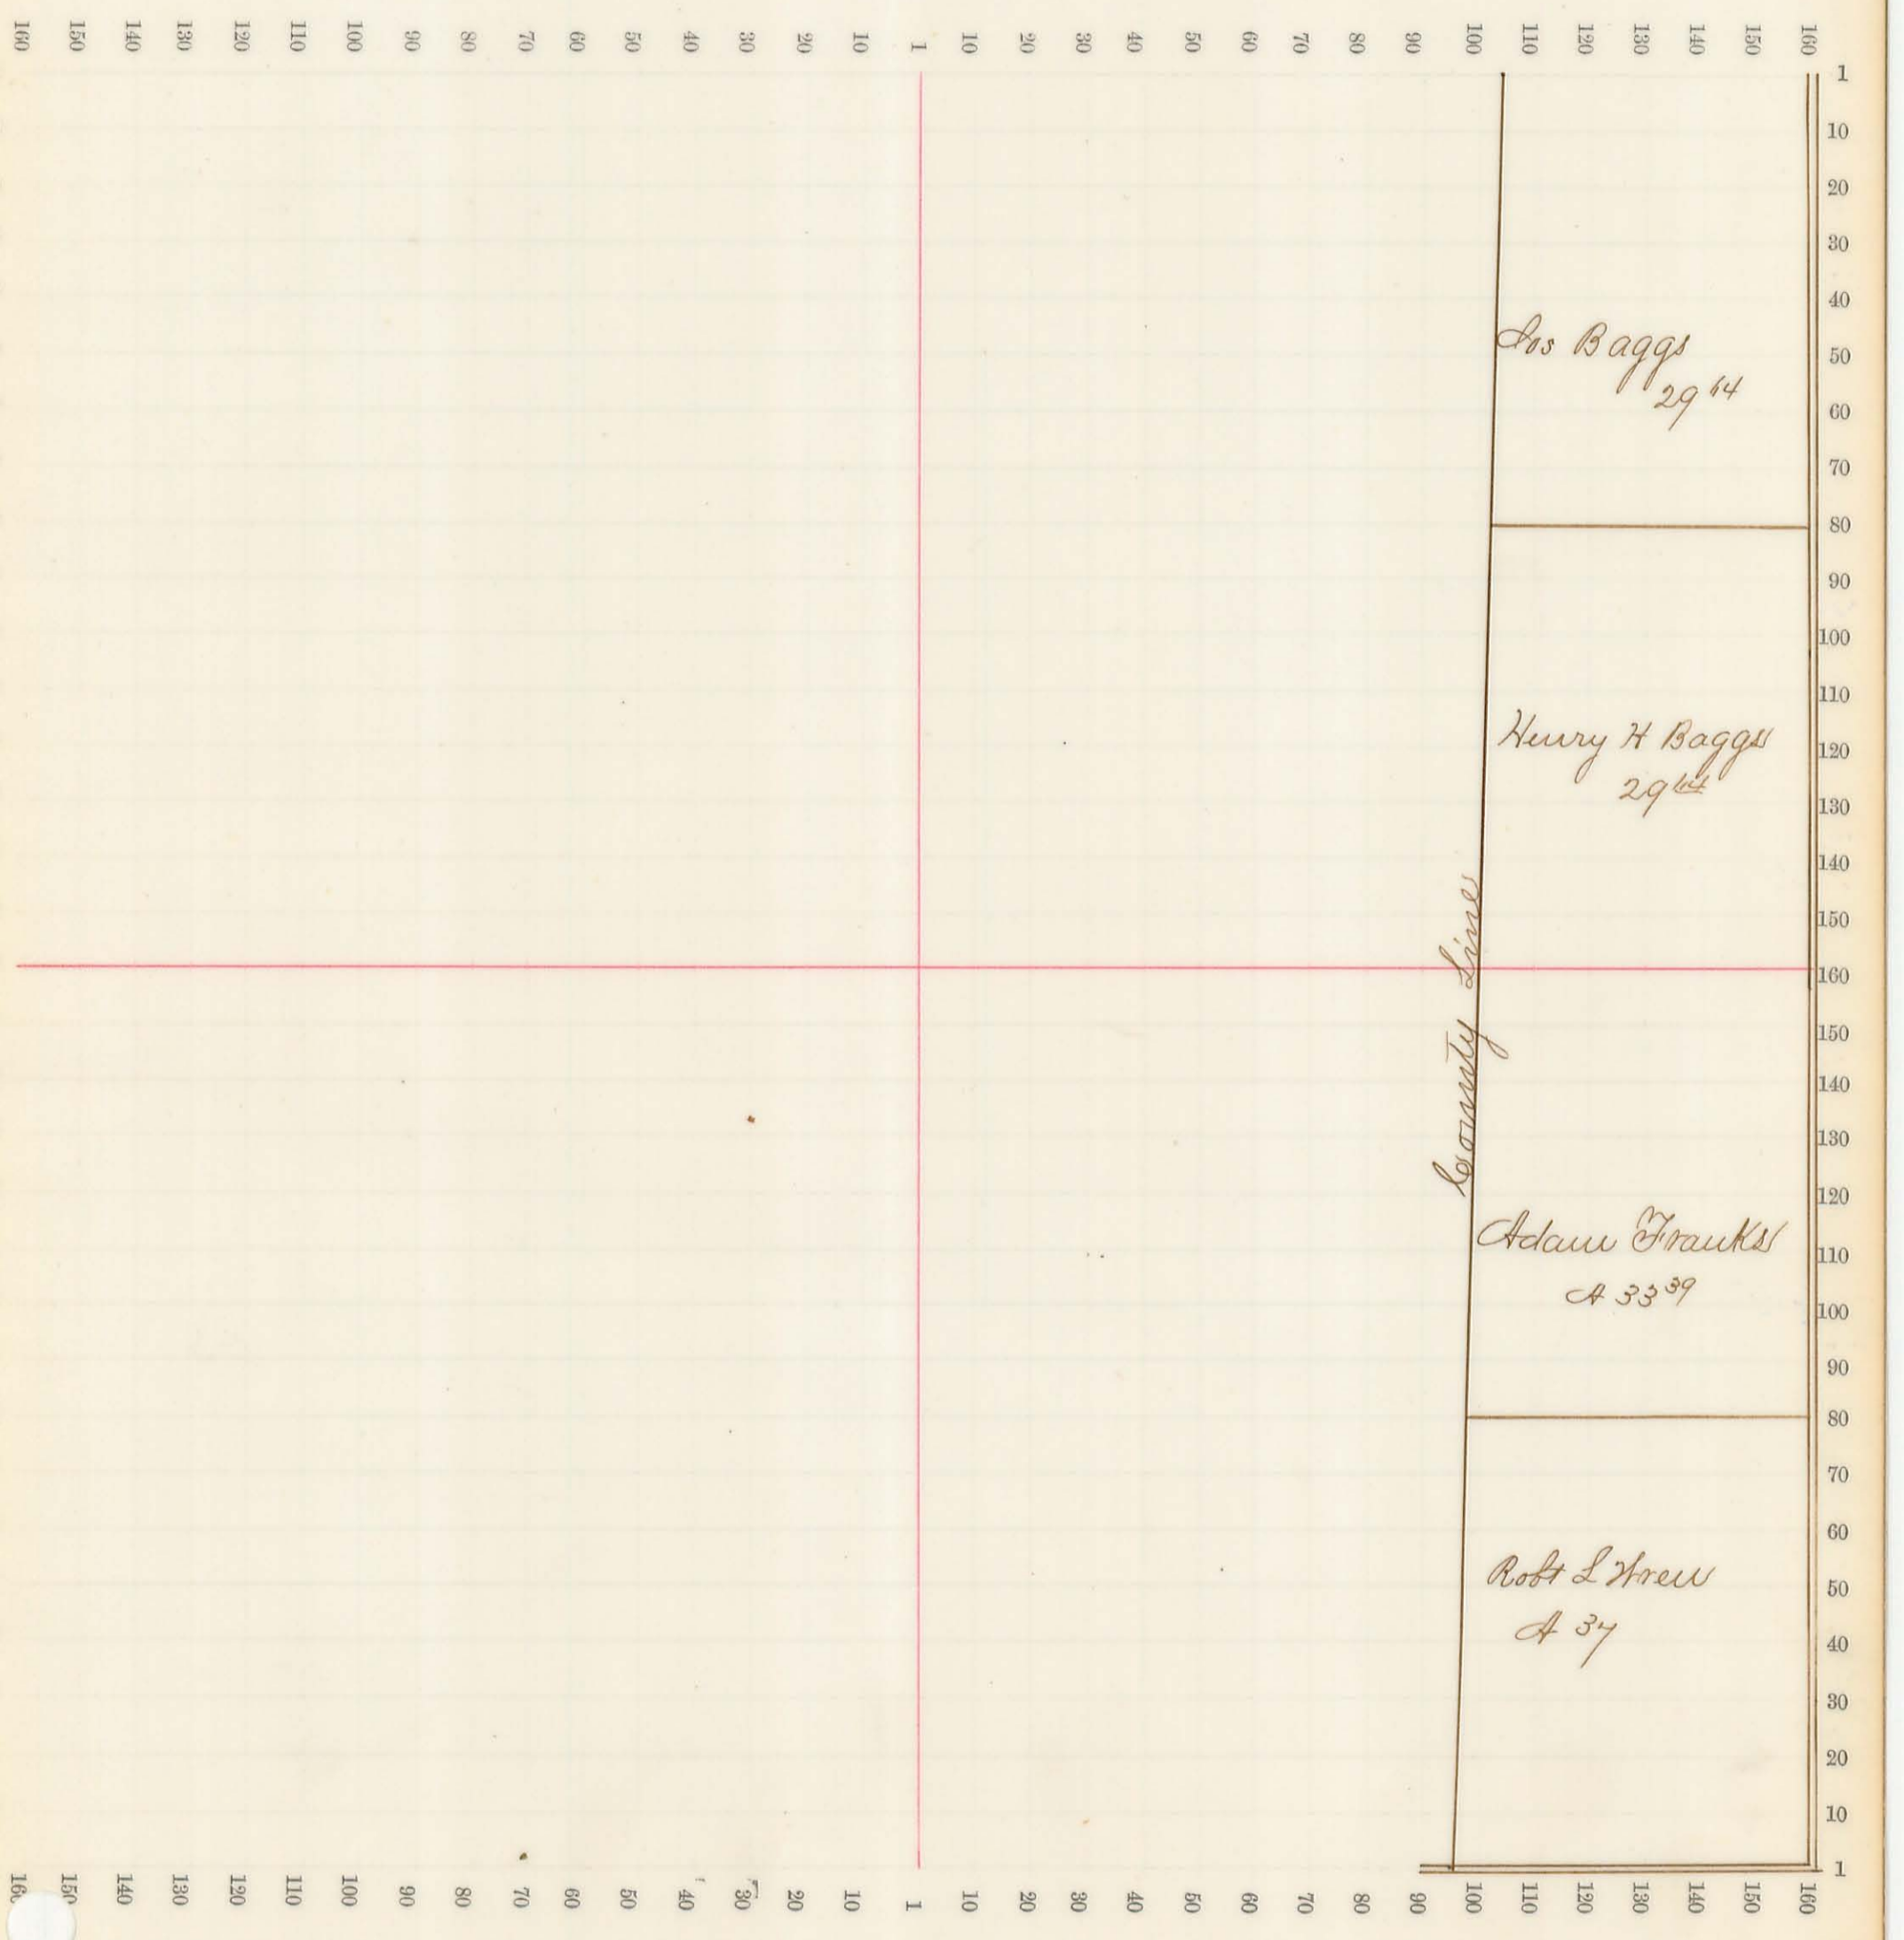


Sec. No. 36 Scale 32 R. to an inch, or 10 to a space.

Town 7 Range 7

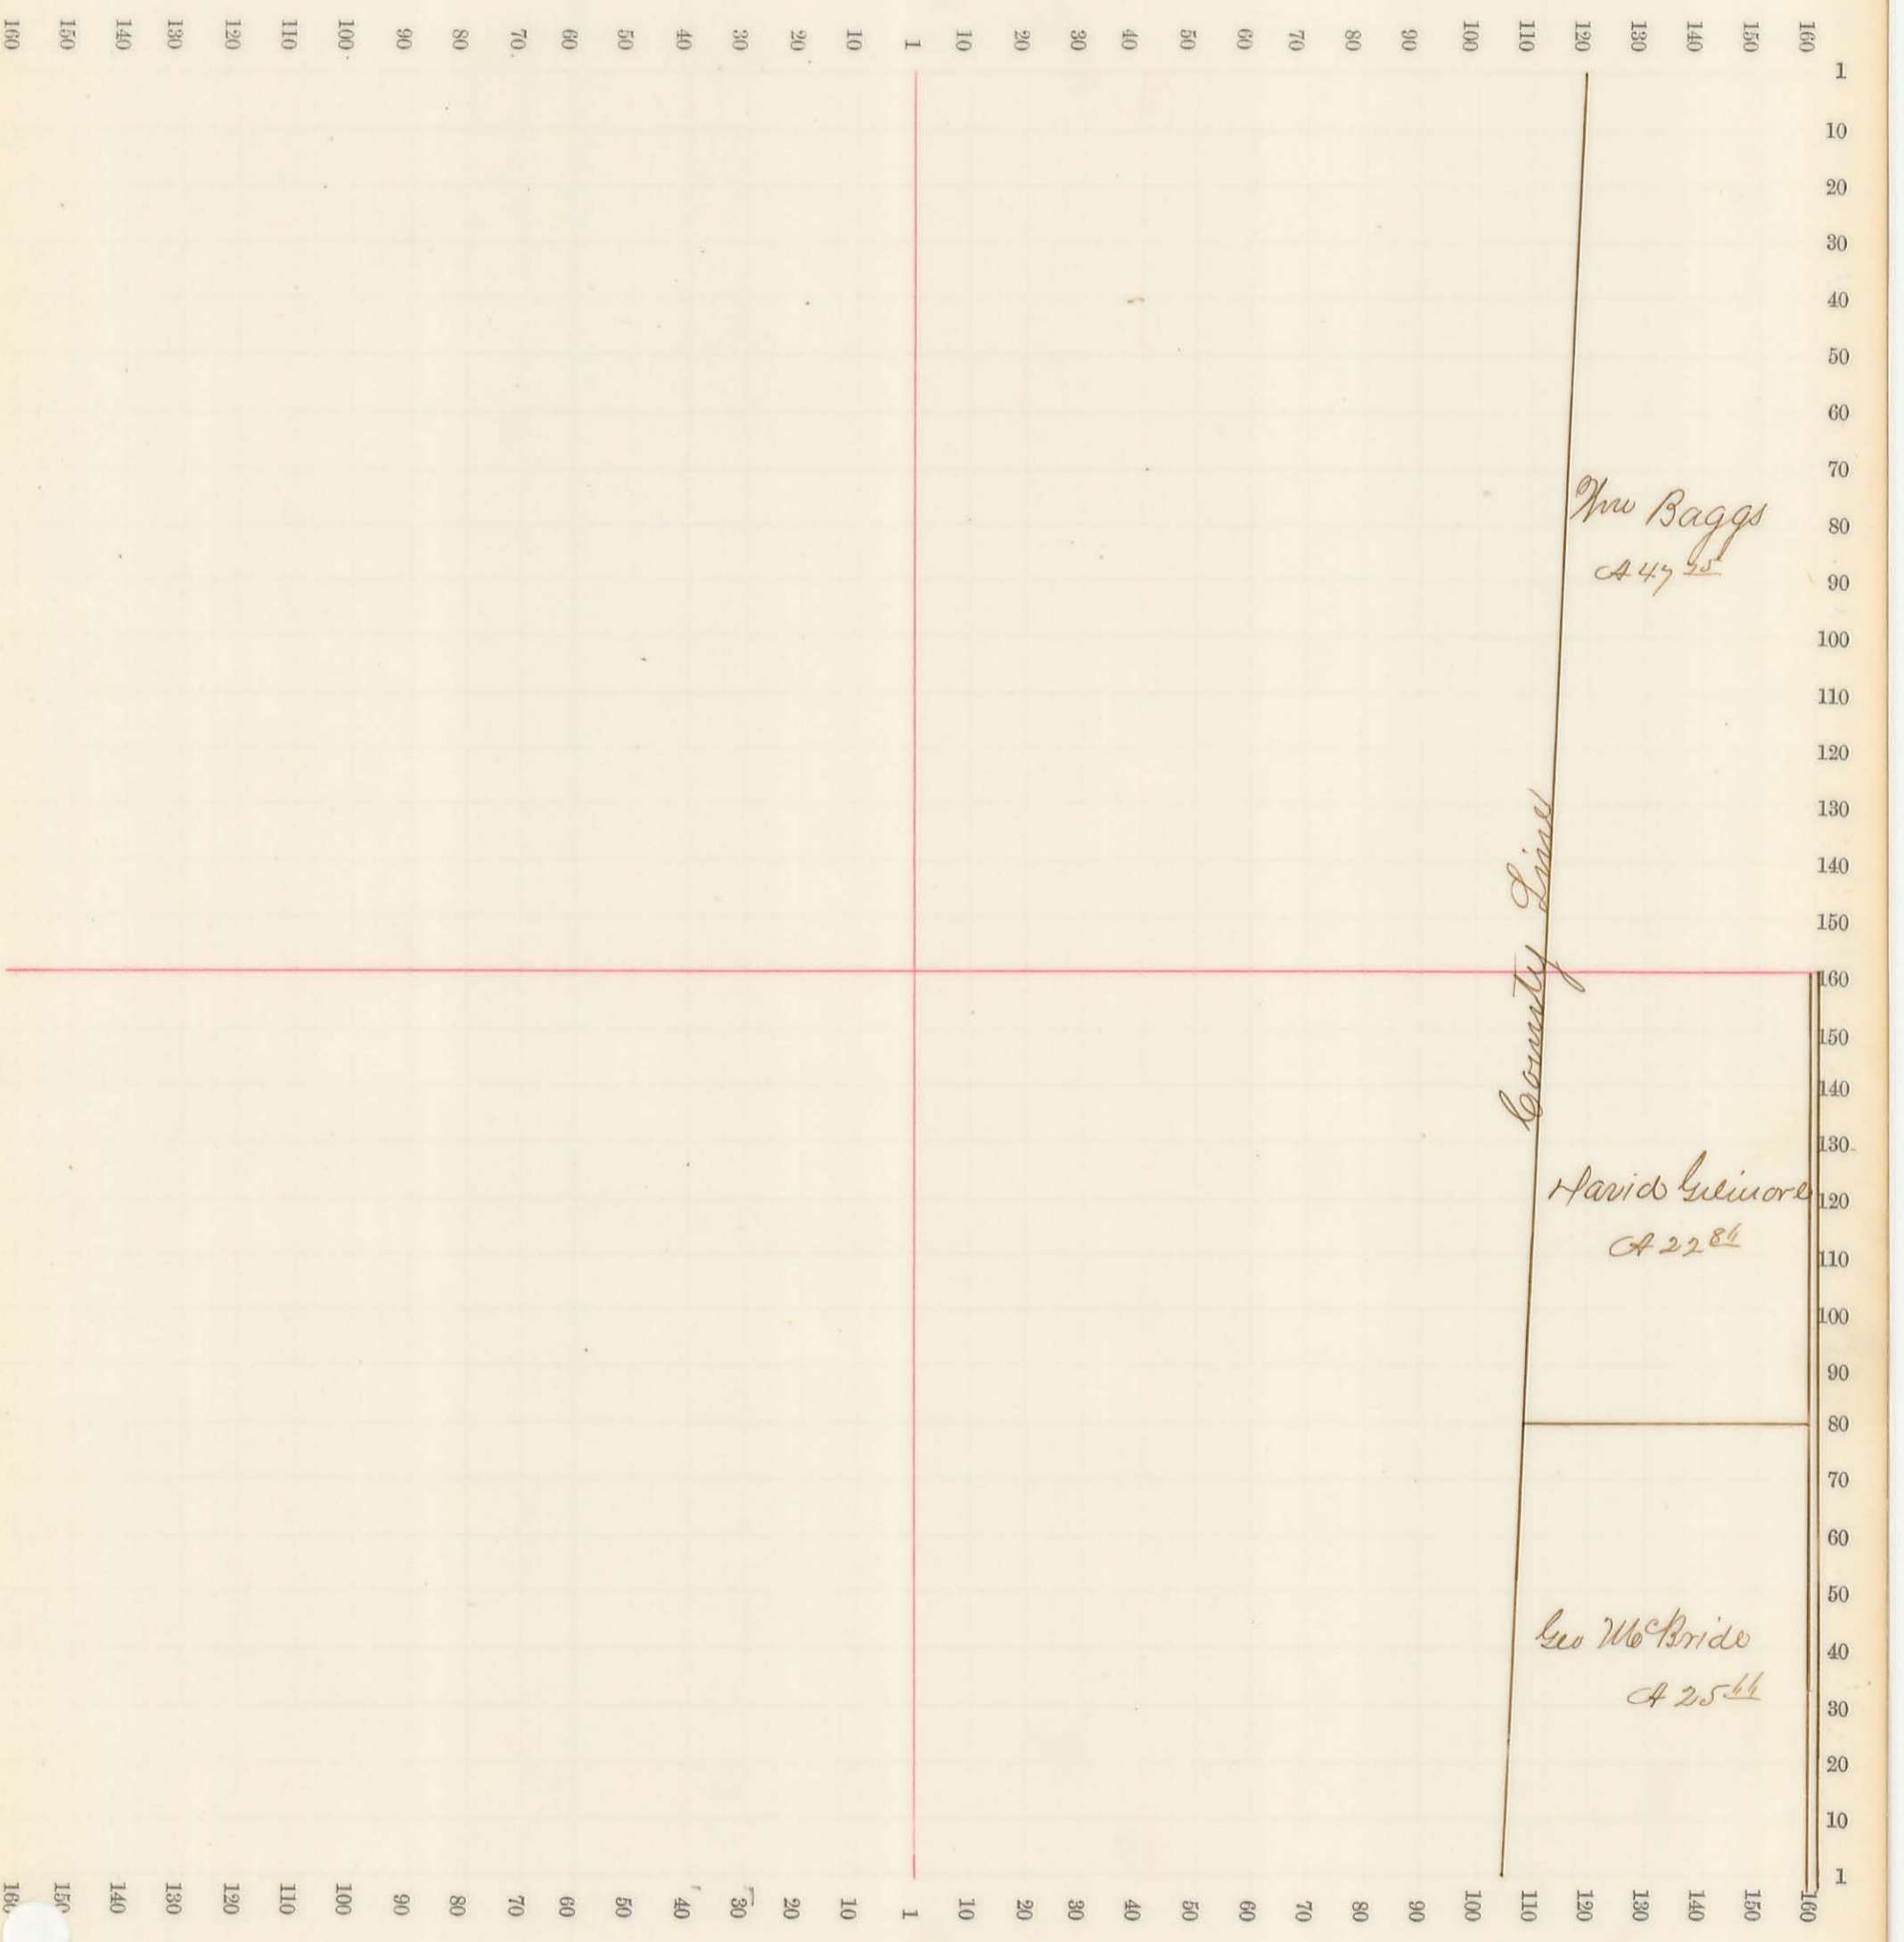

Sec. No. 25 Scale 32 R. to an inch, or 10 to a space.

Town Range

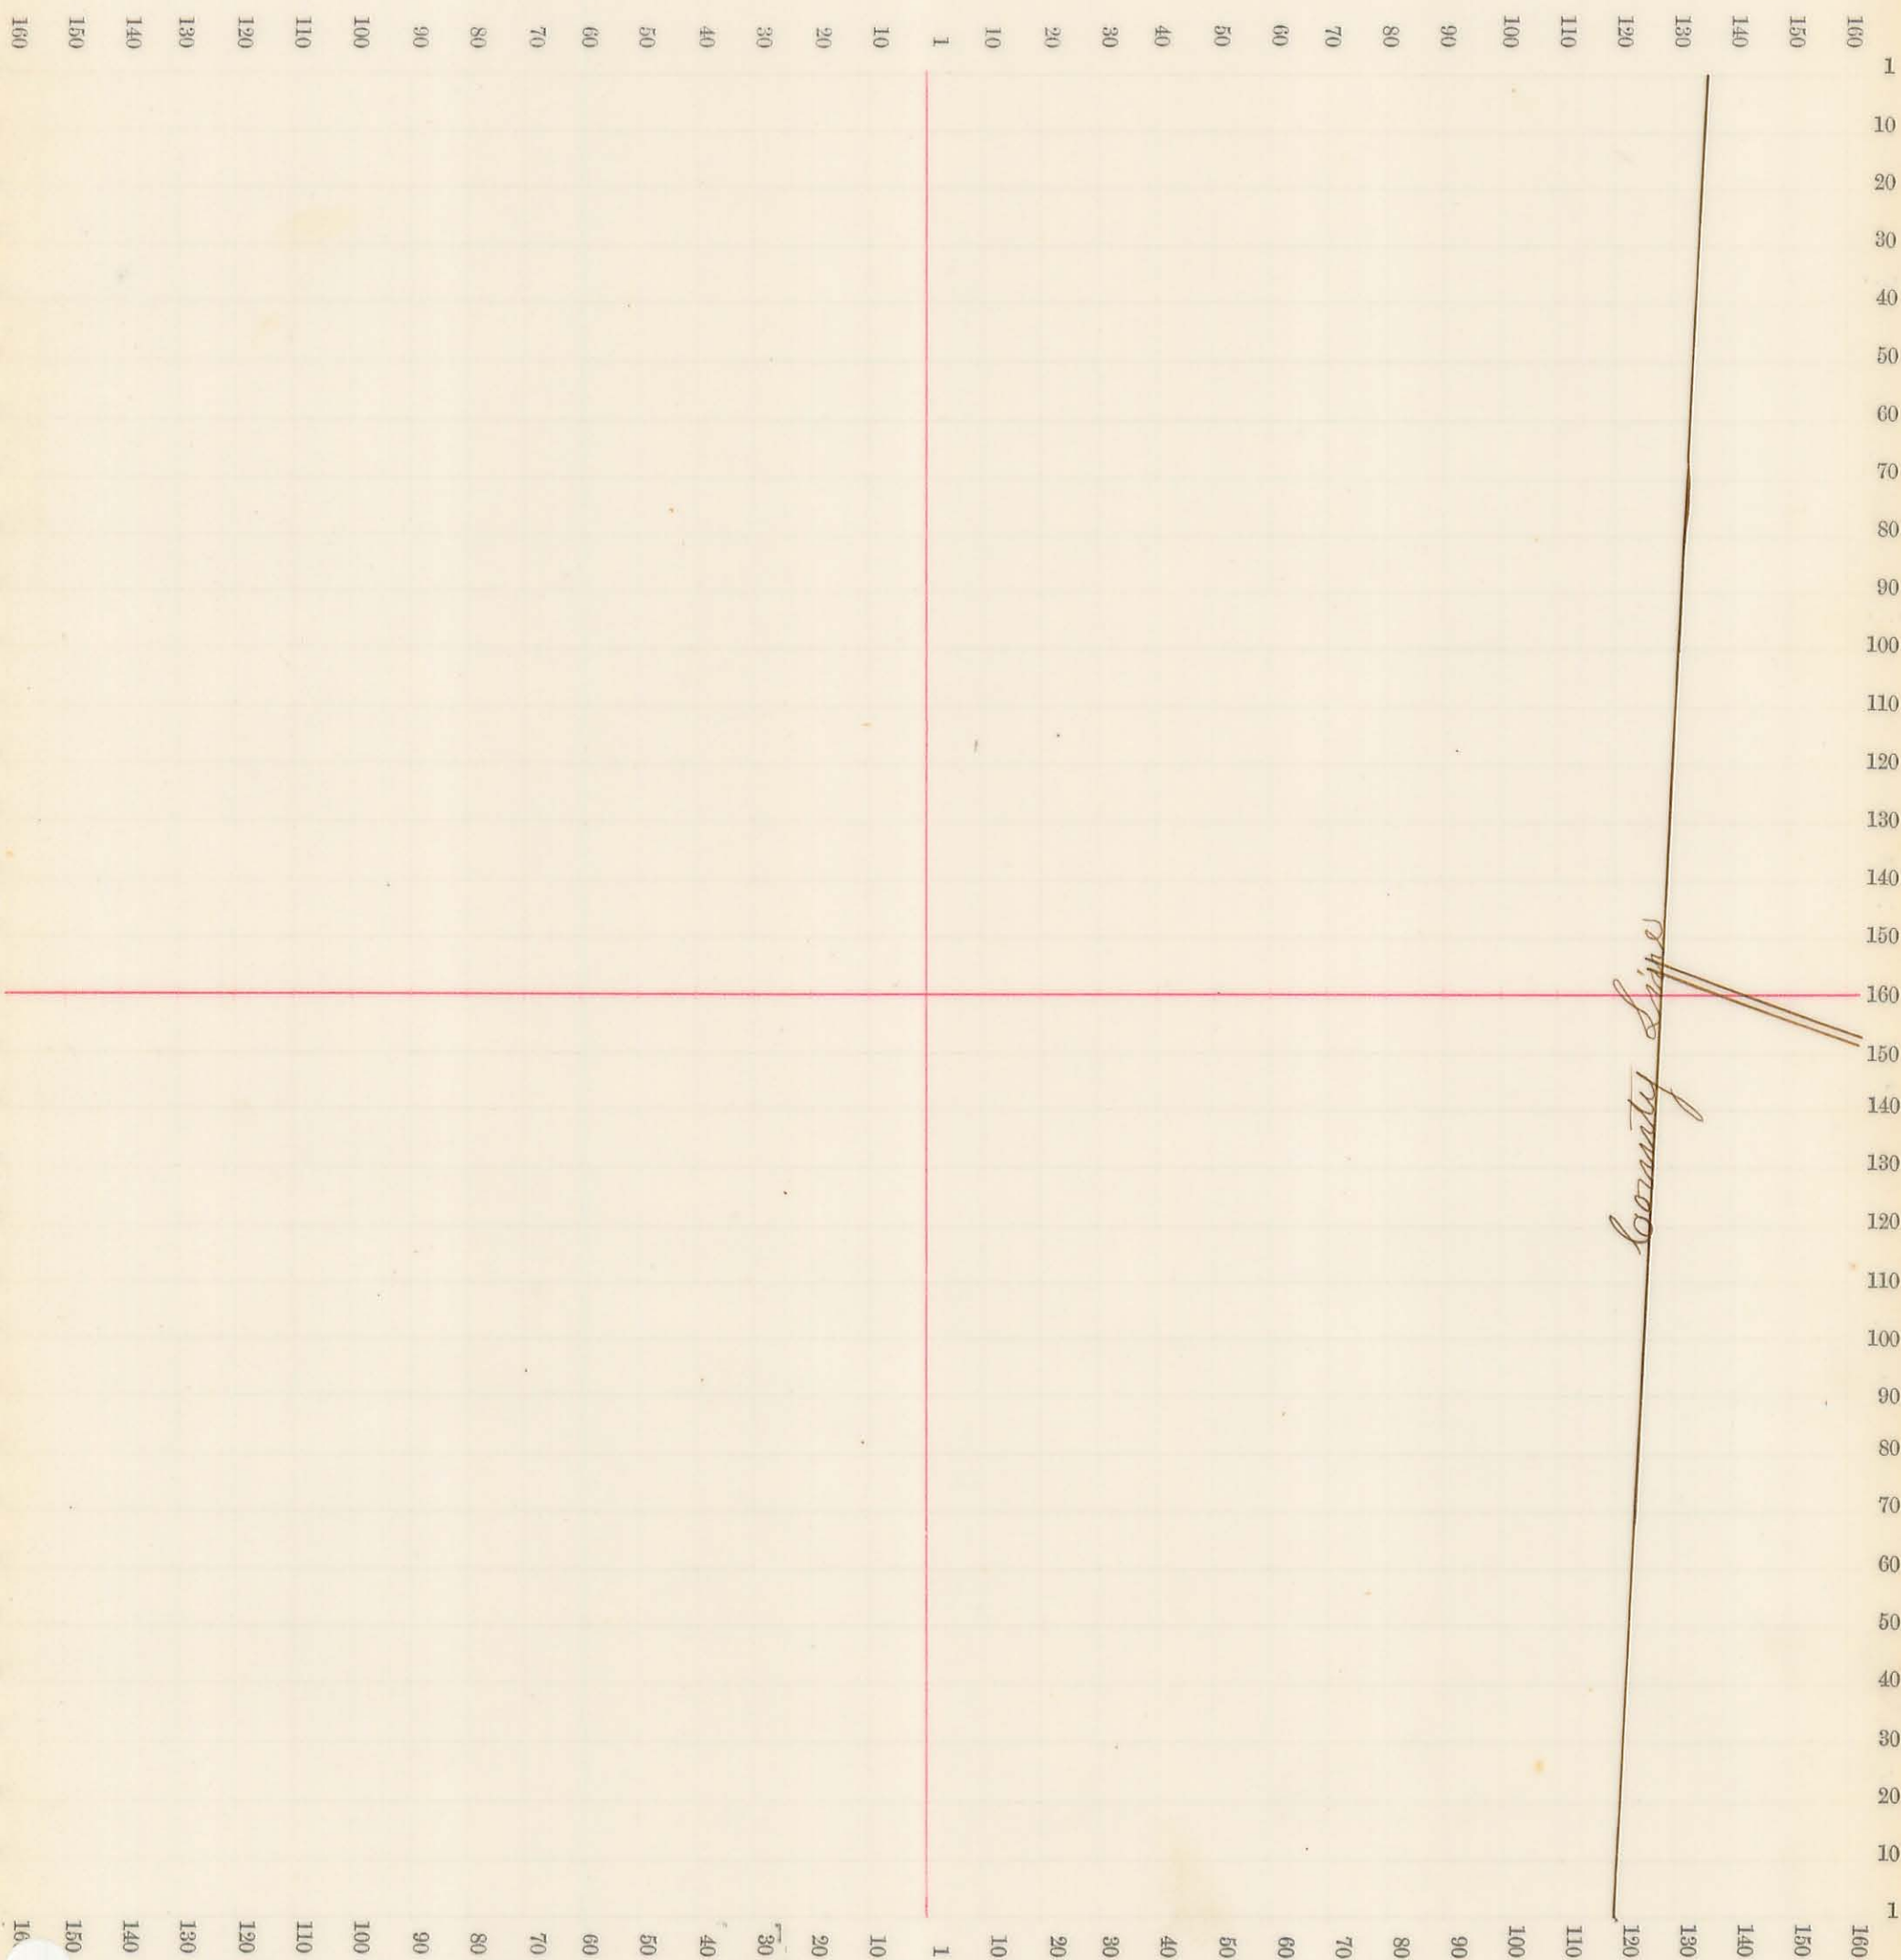

Sec. No. 24 Scale 32 R. to an inch, or 10 to a space.

Four Range.

