


Plat of Section No. 20. R. 8. T. 1.

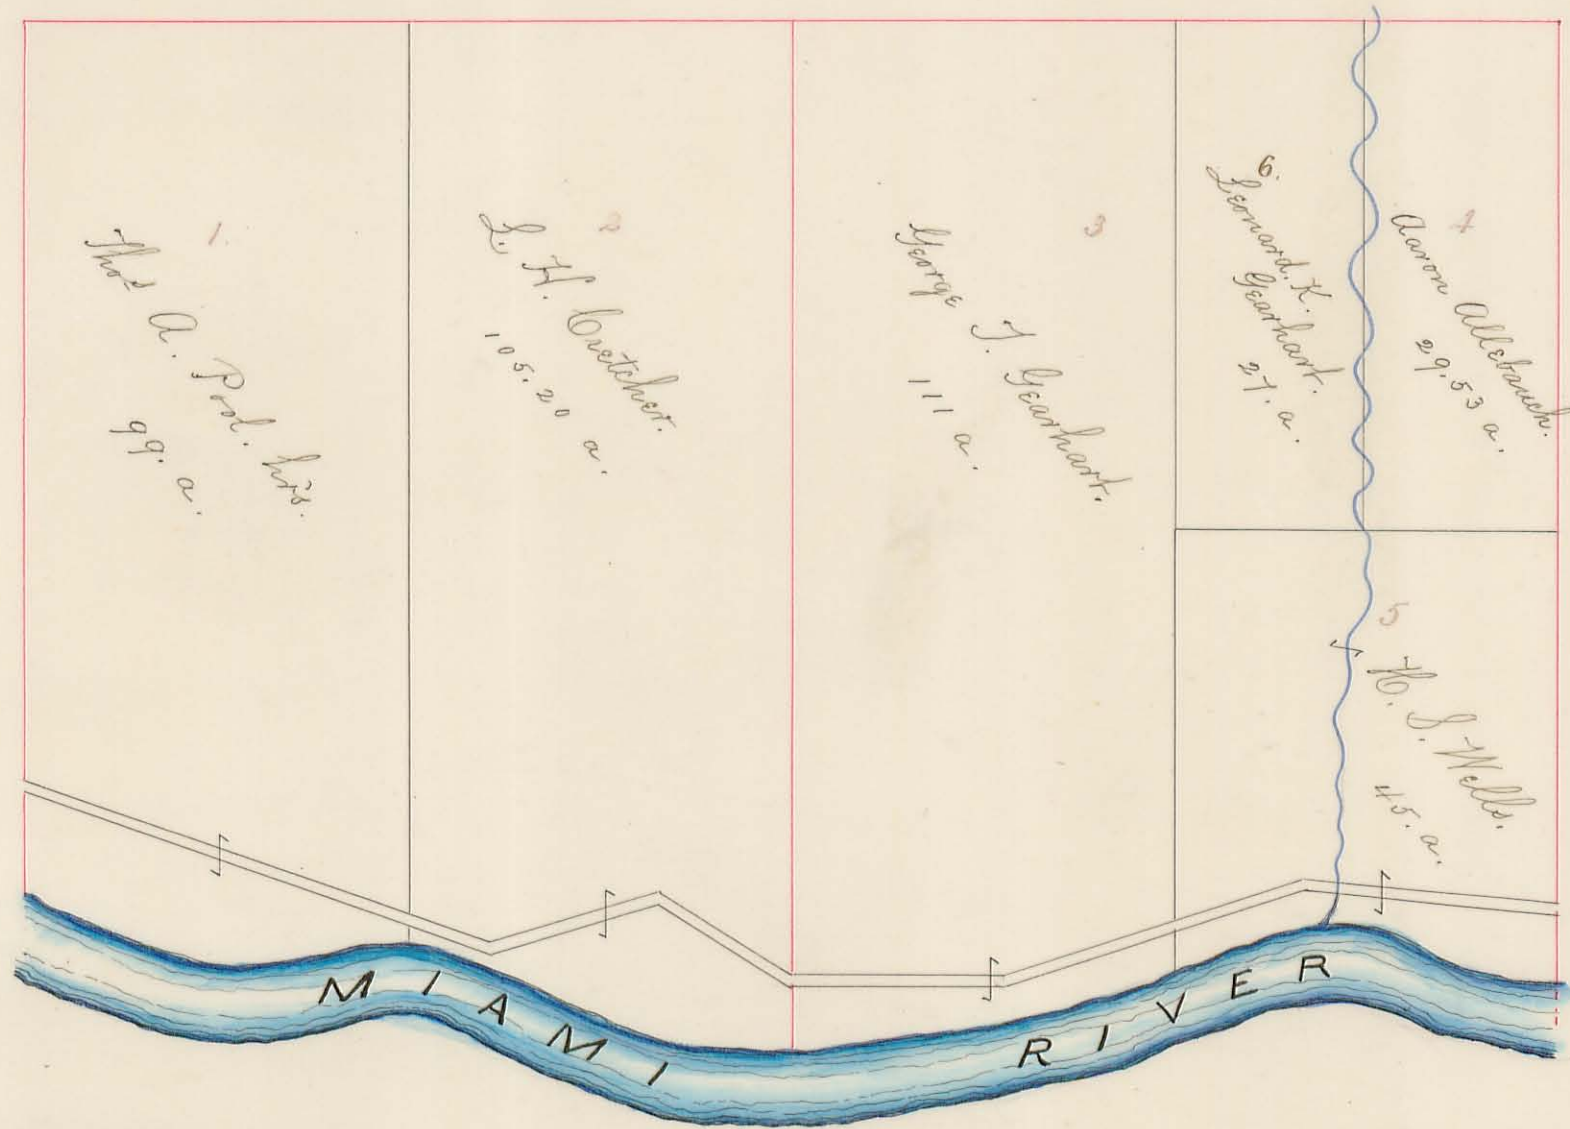


Plat of Section No. 21 R. 8. T. 1.




Plat of Sections No. 22 and 27. R. 8. T. 1.




Plat of Section No. 23 R. 8. T. 1.

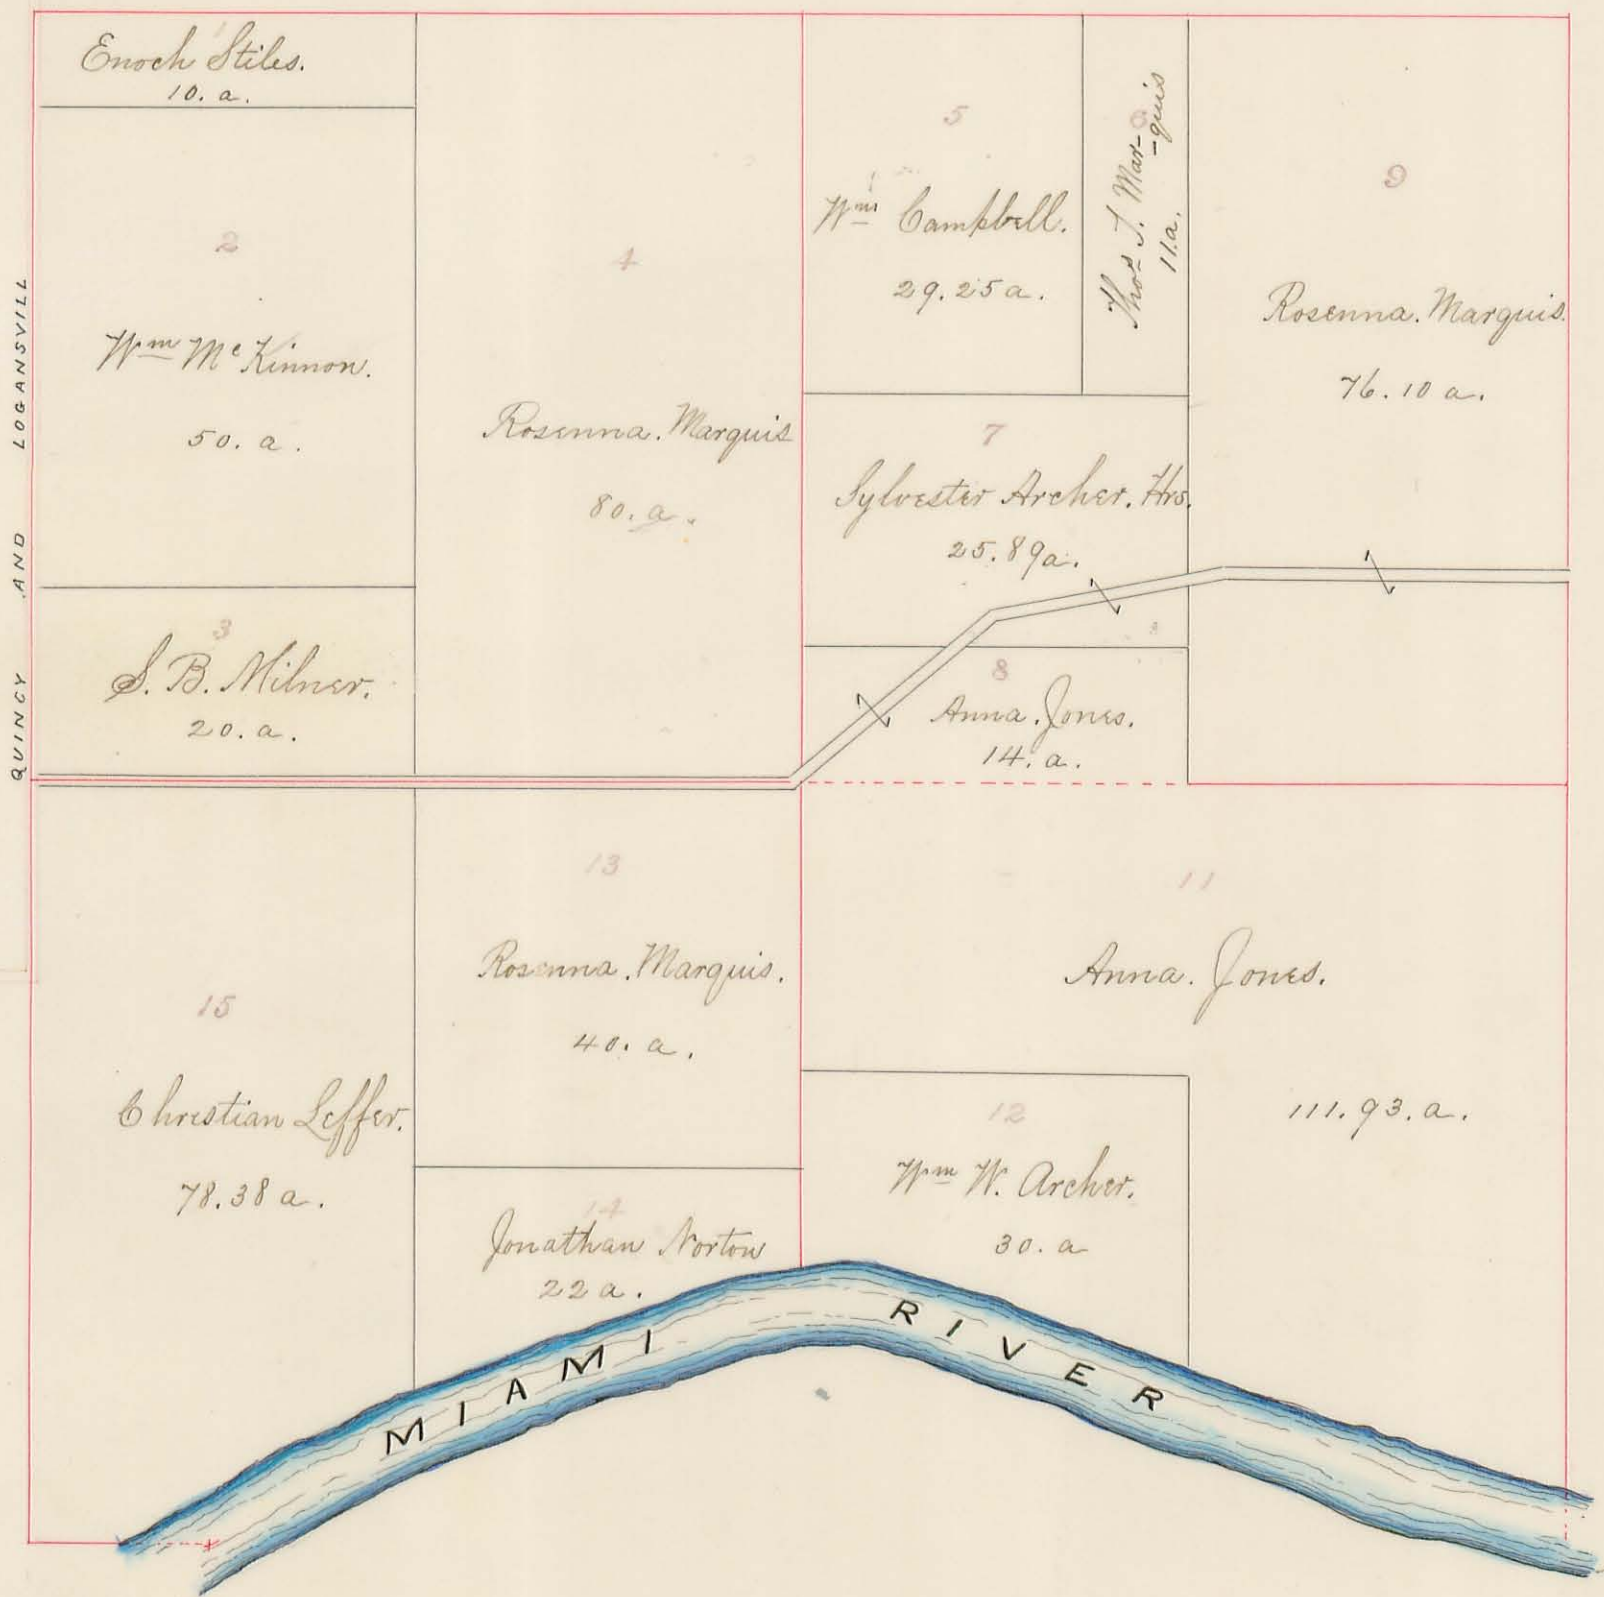


Plat of Sections No. 24th 25 R. 8 T. 1.

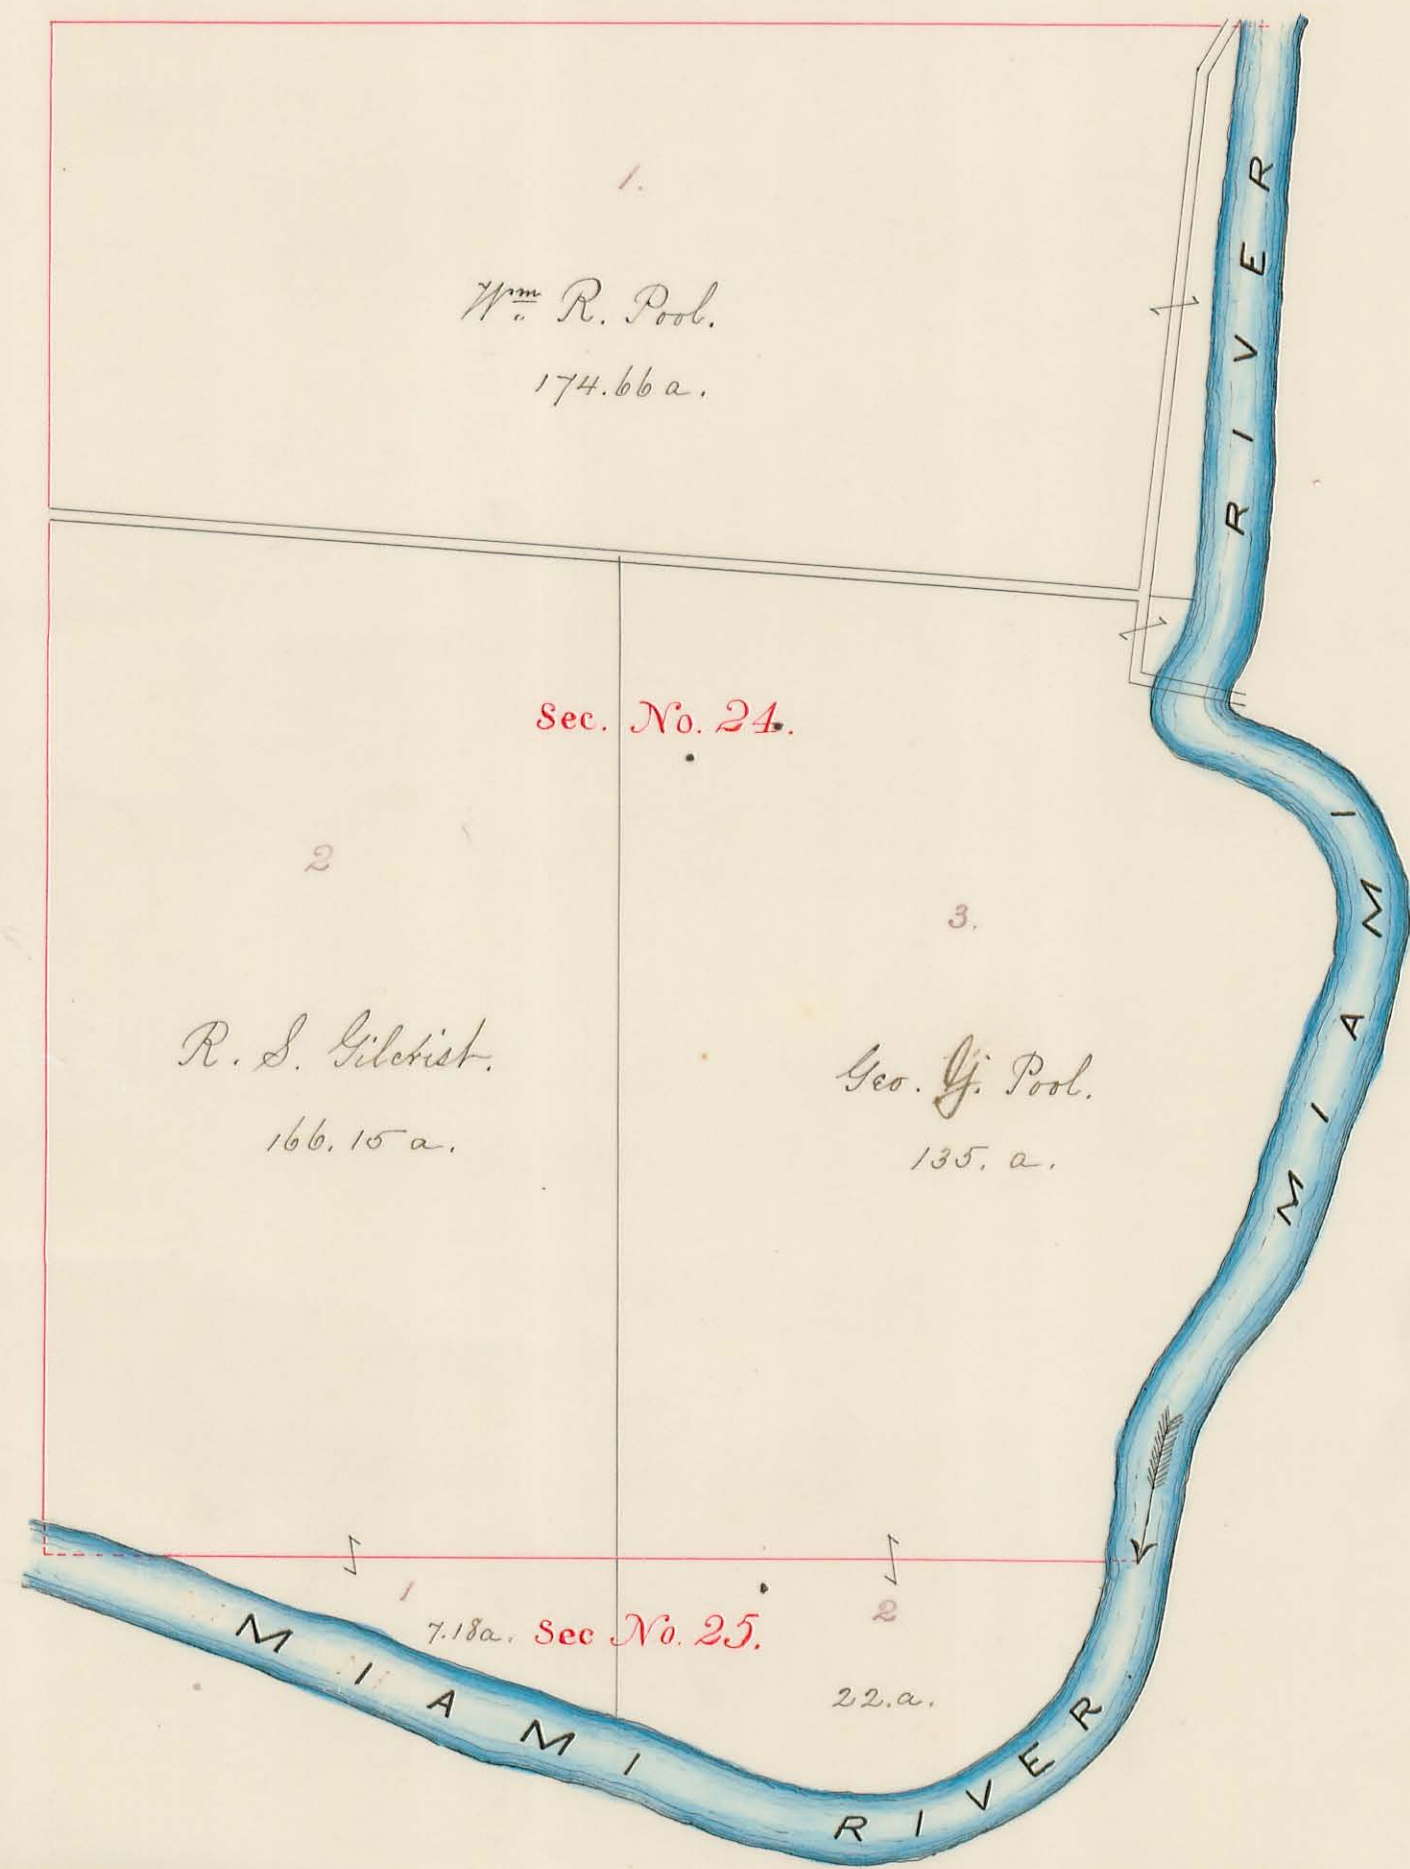


Plat of Section No. 7. R. 14 T. 2.

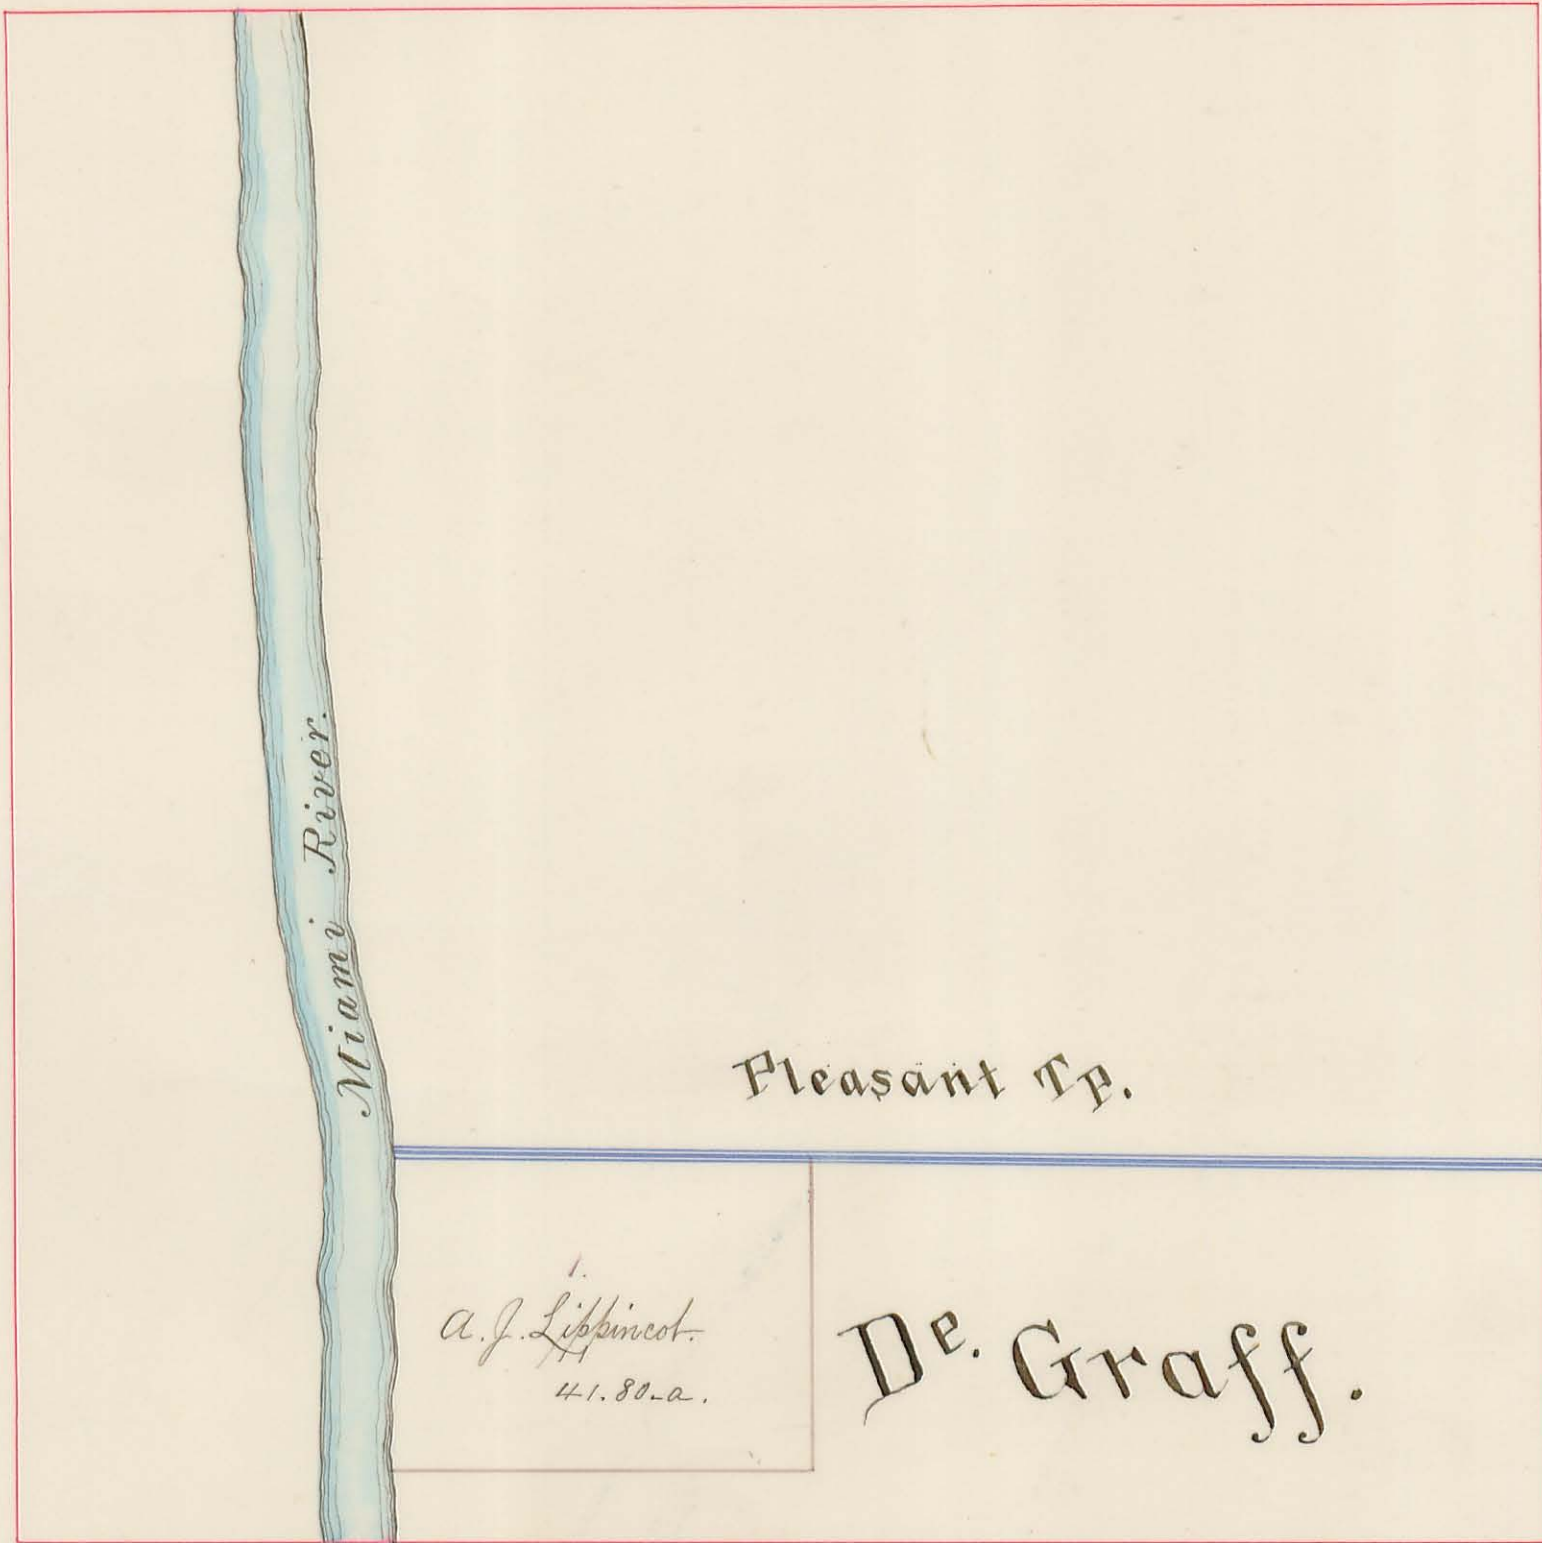

Plat of Section No. 12. R. 13. T. 3.

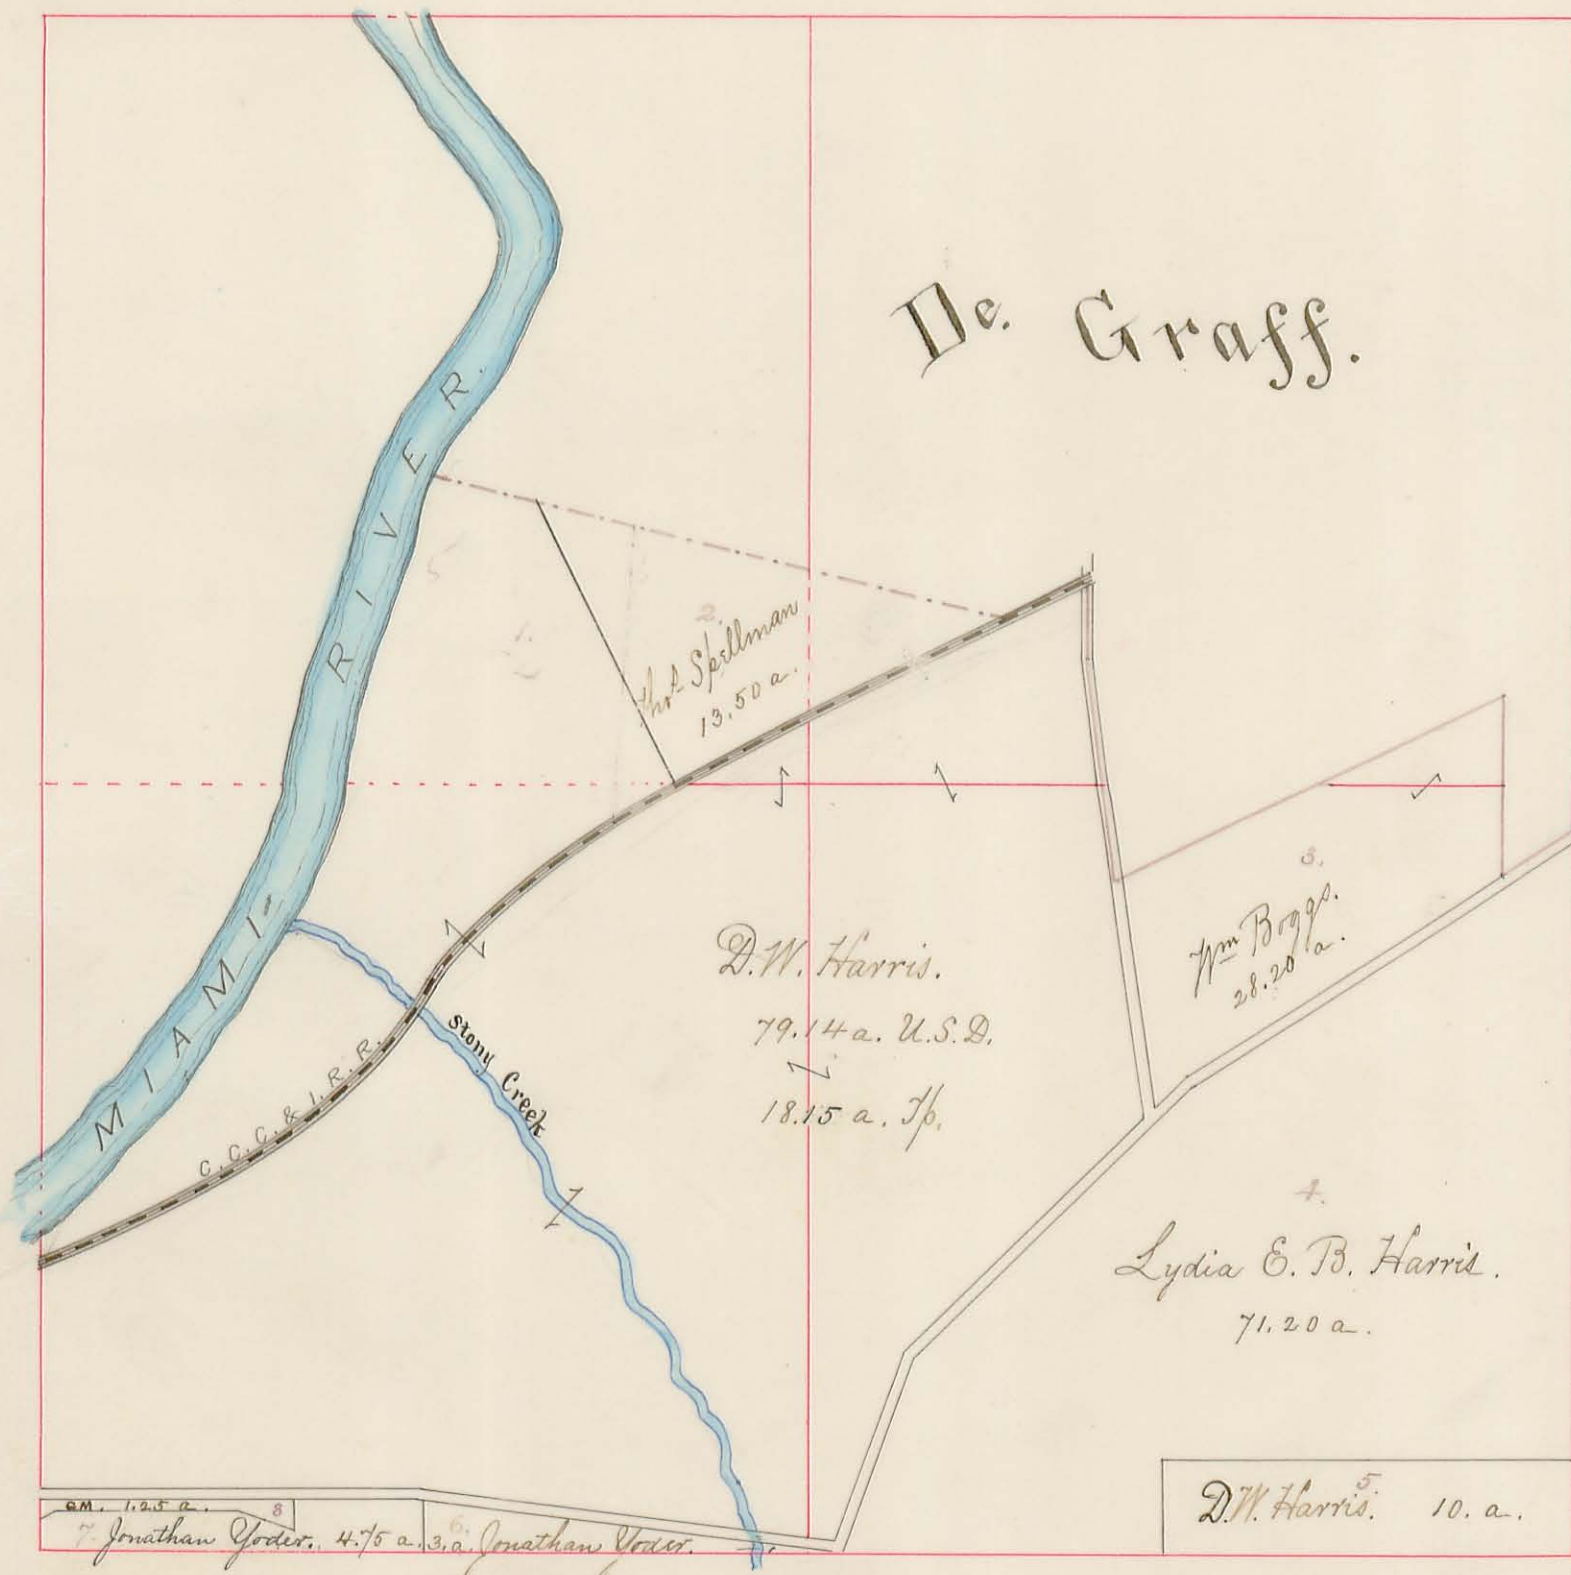

Plat of Section No. 6. R. 13. T. 3.

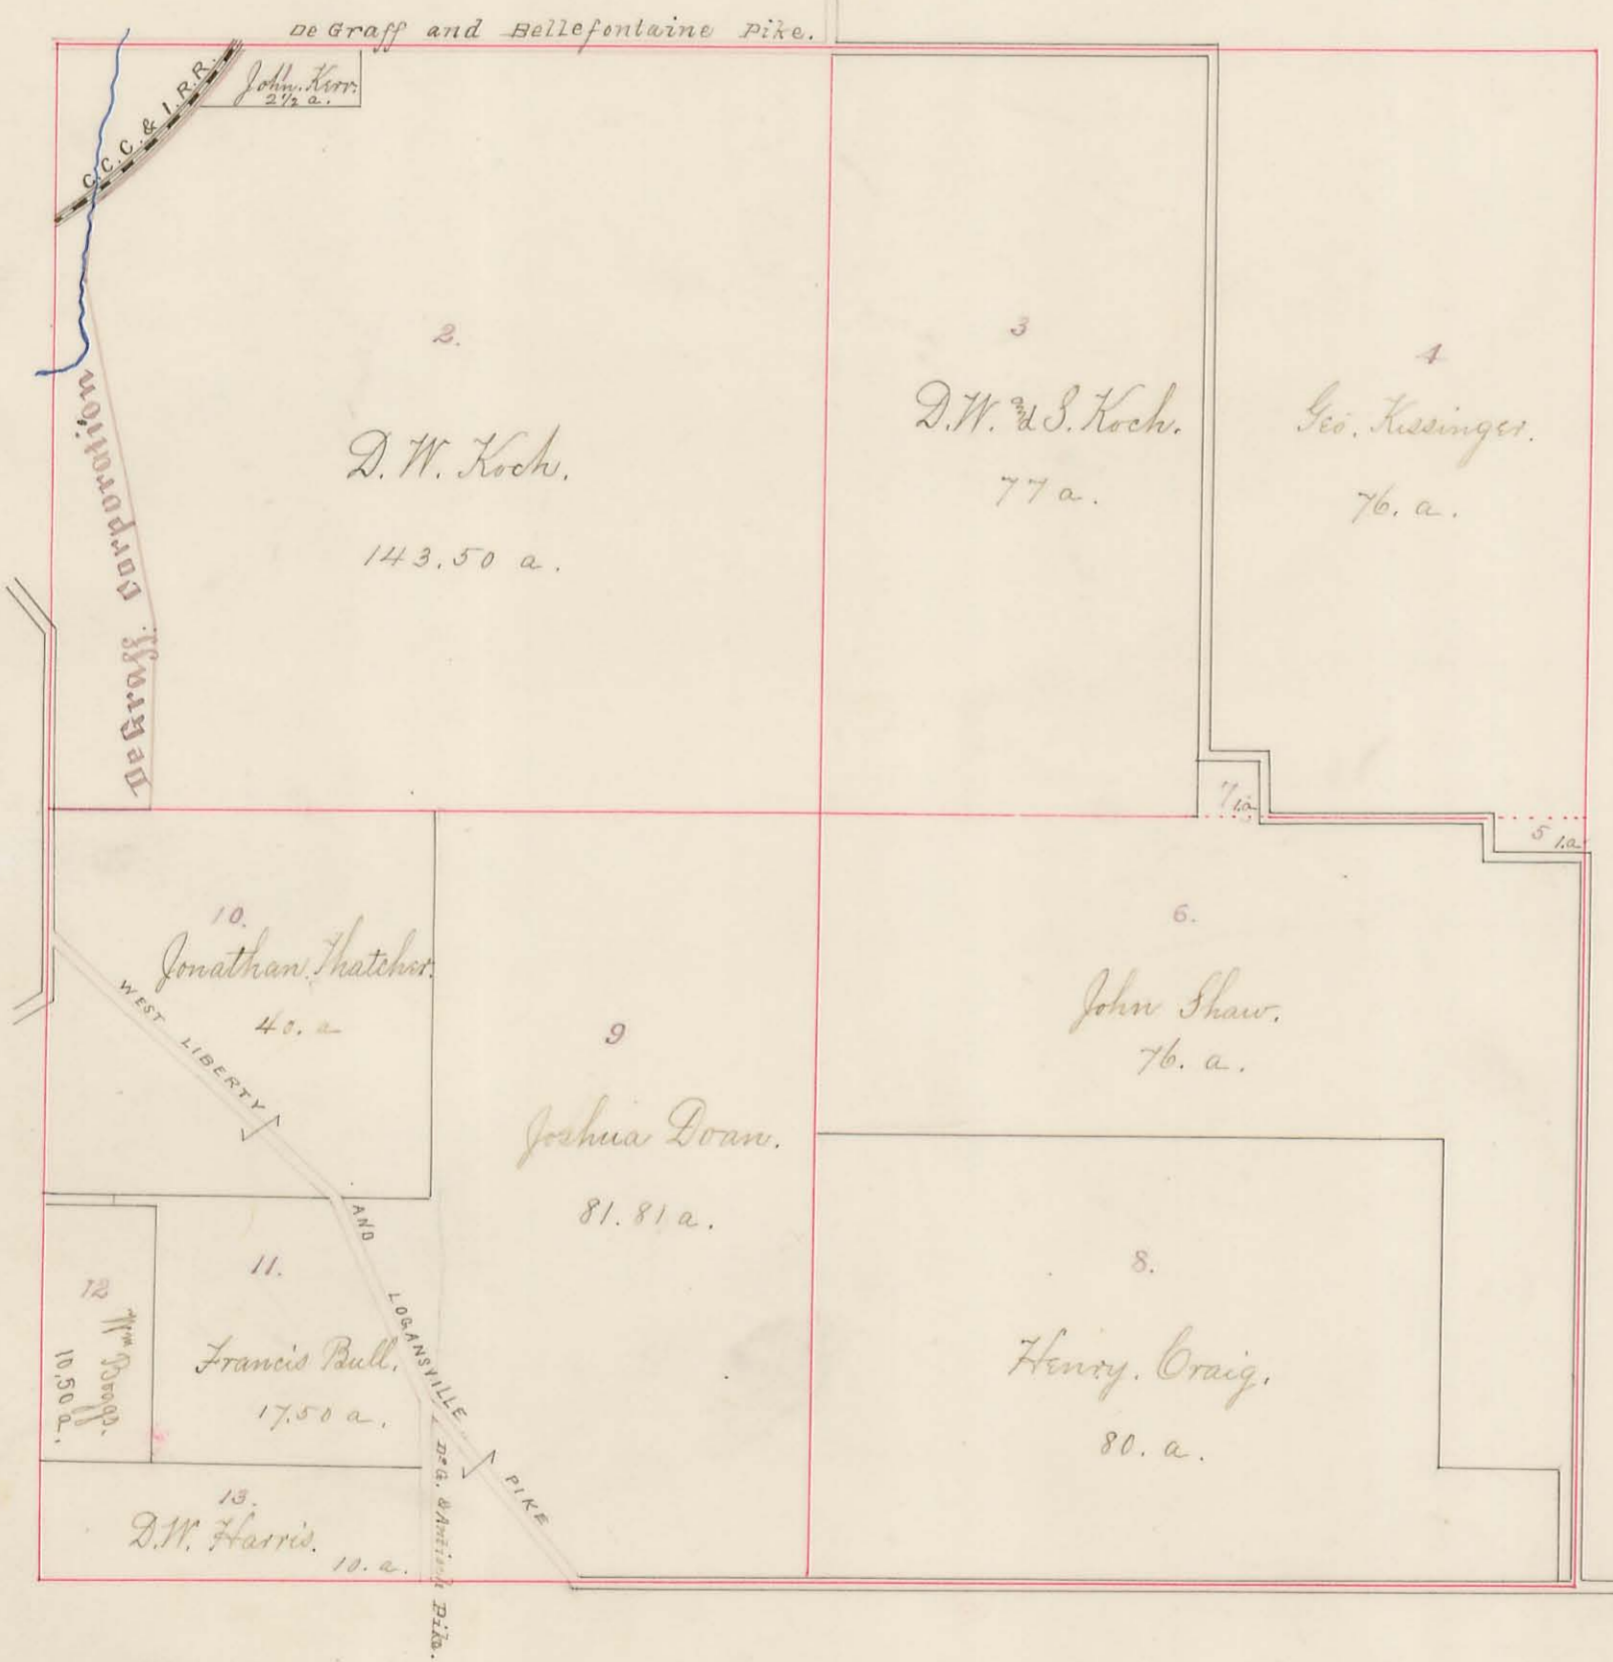


97.52
200.00
150.00


Plat of Section No. 36. R. 13. T. 4.





Plat of Section No. 36. R. 13 T. 3.

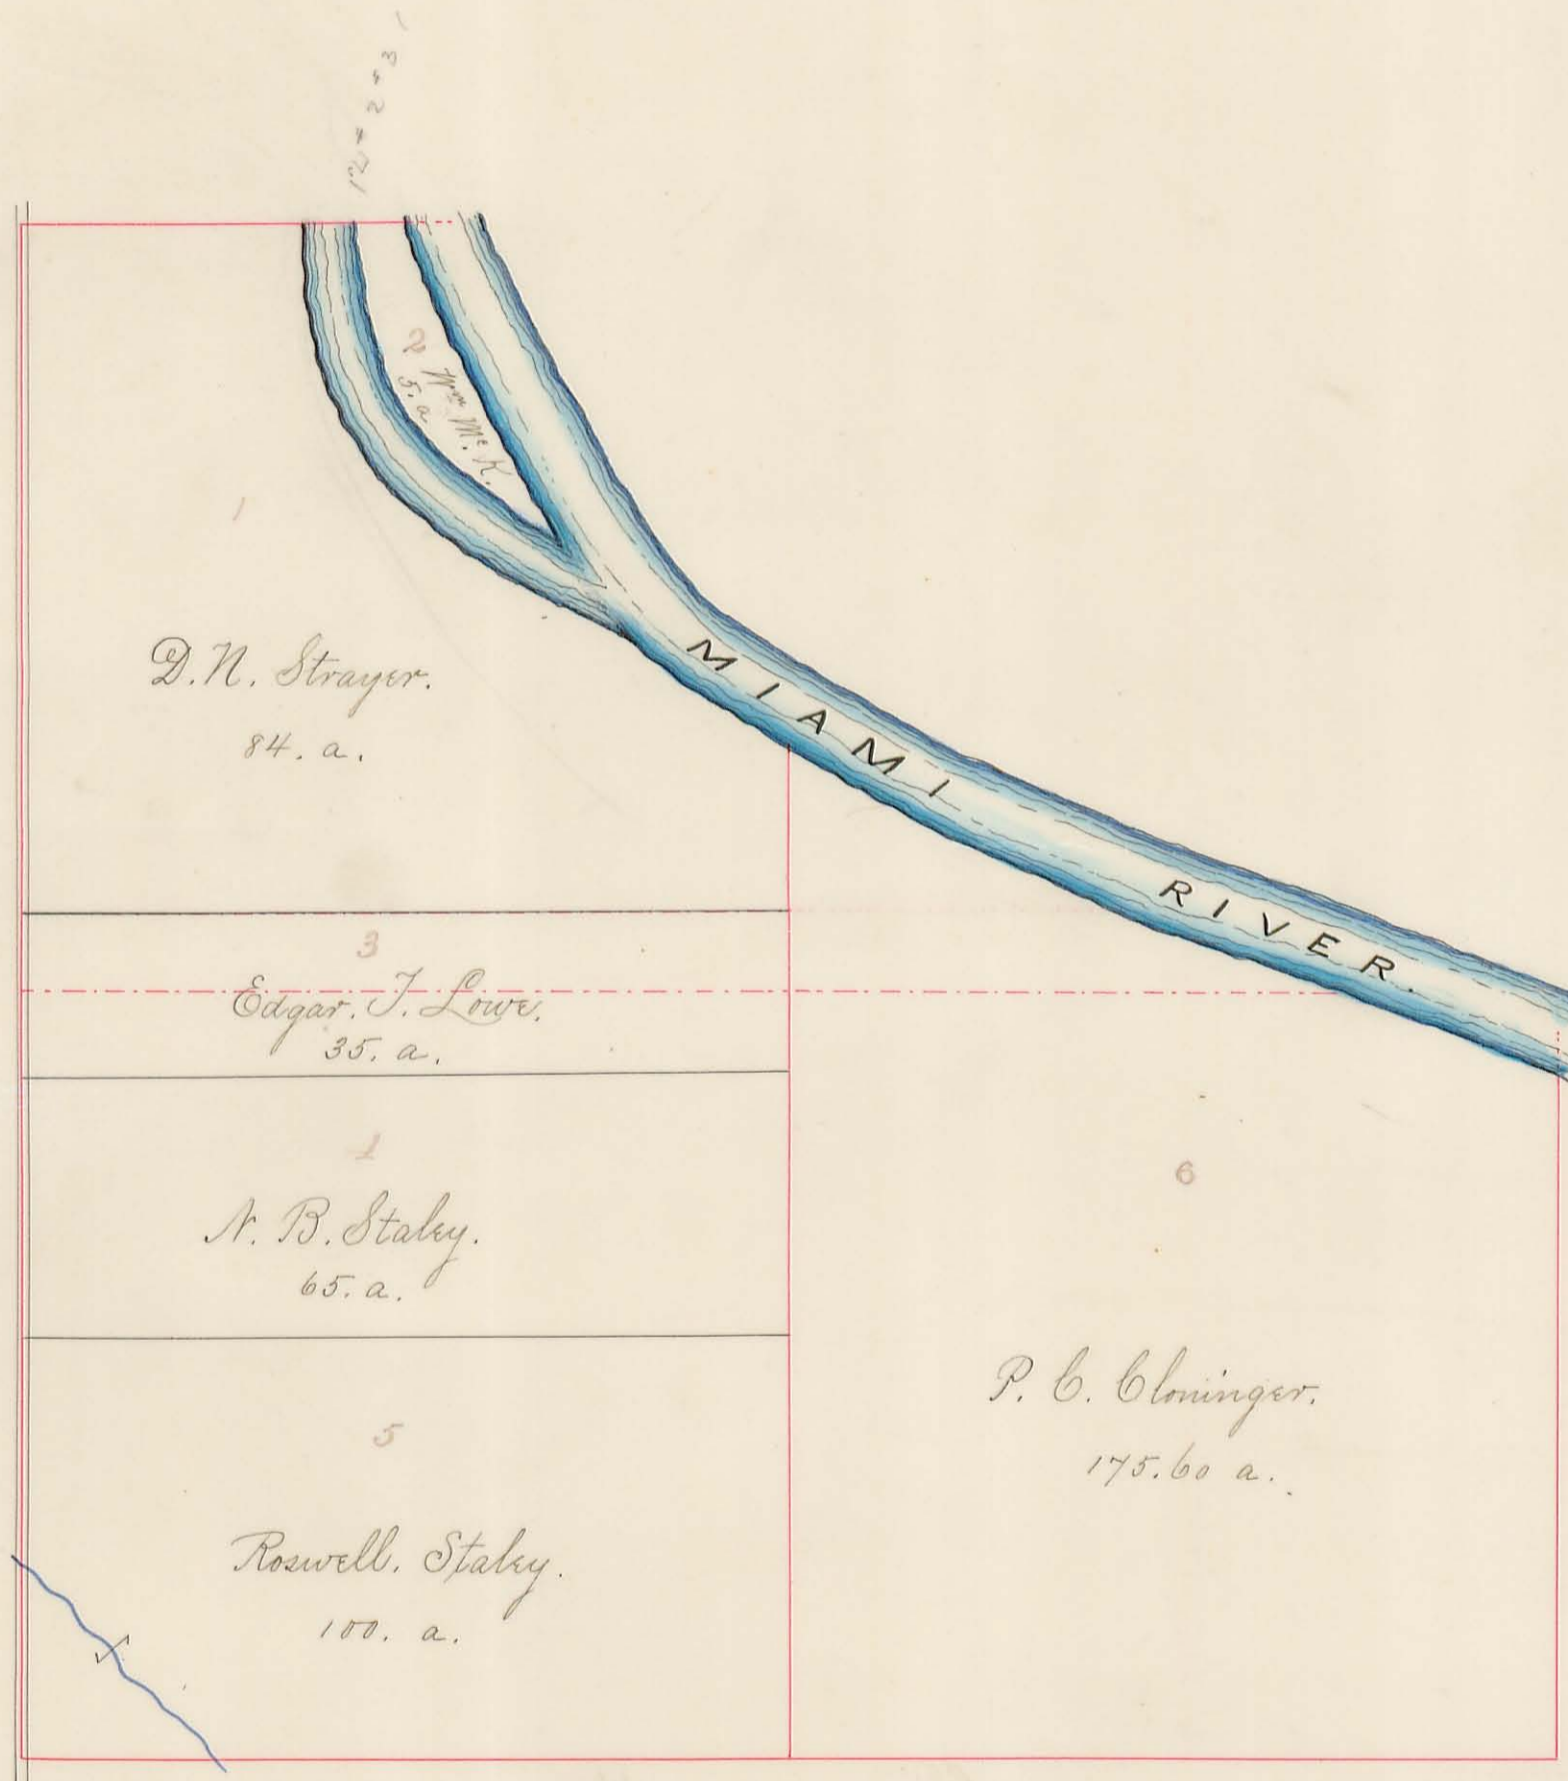

Plat of Section No. 30. R. 13 T. 3.

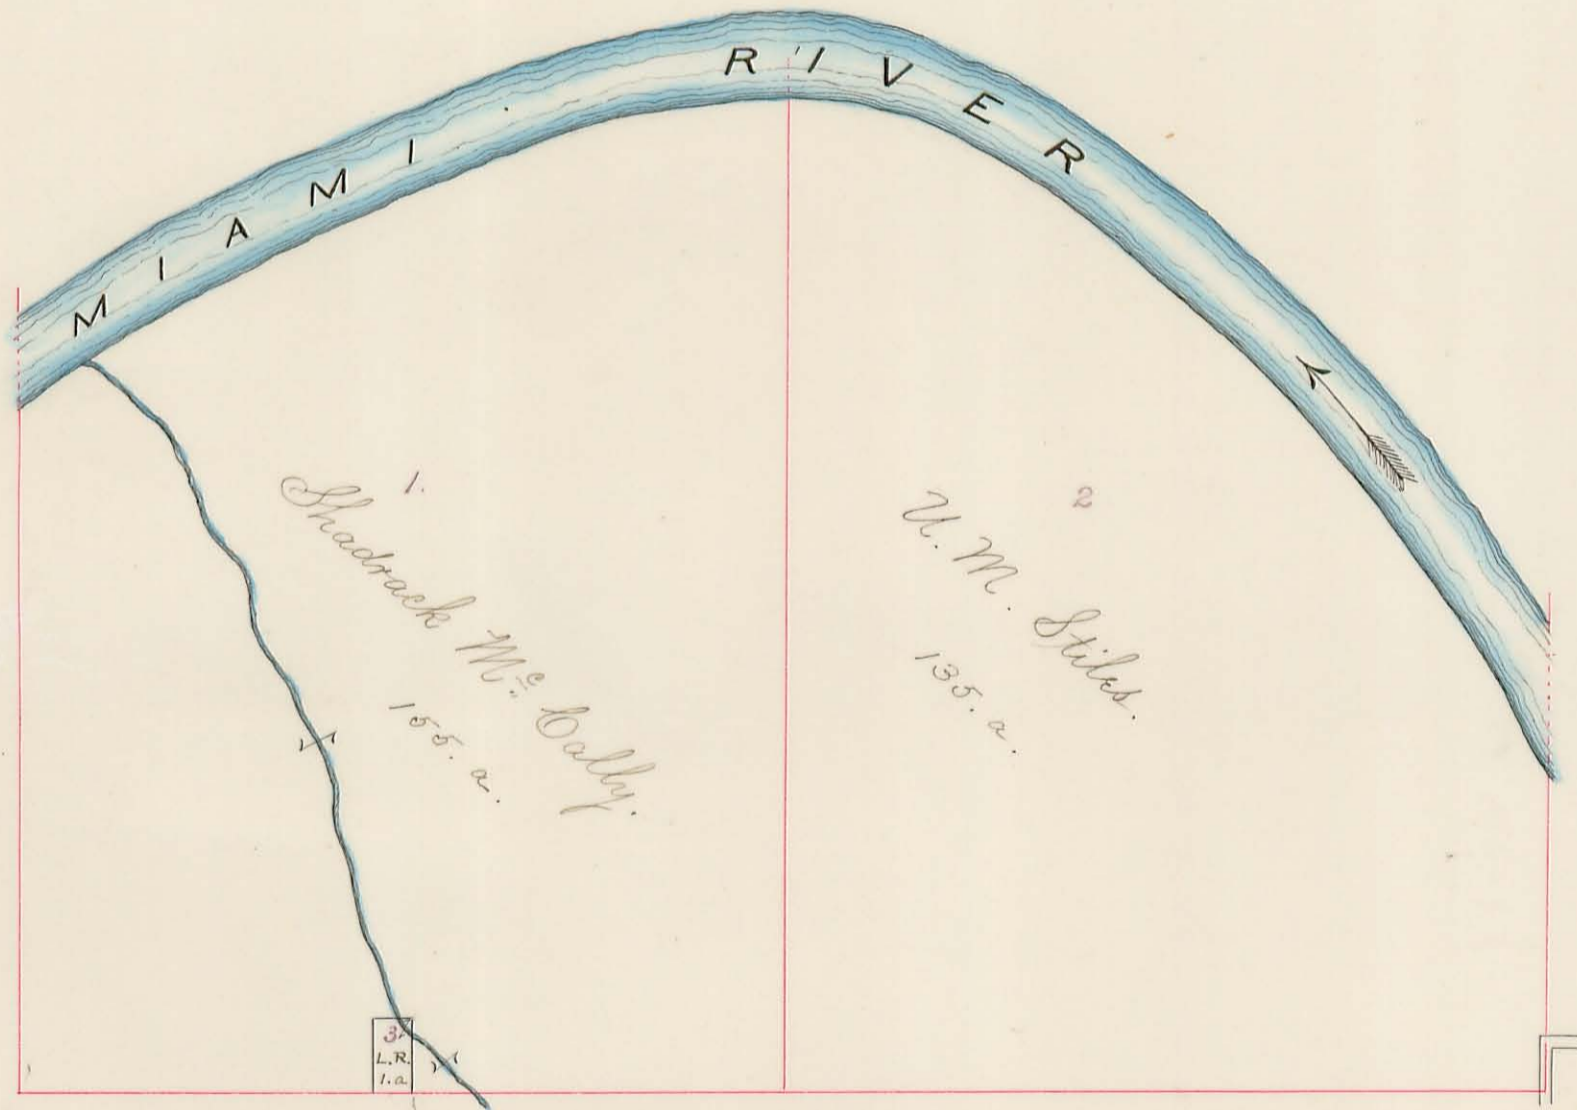

Plat of Sections No. 18 and 24 R. 13. T. 3.

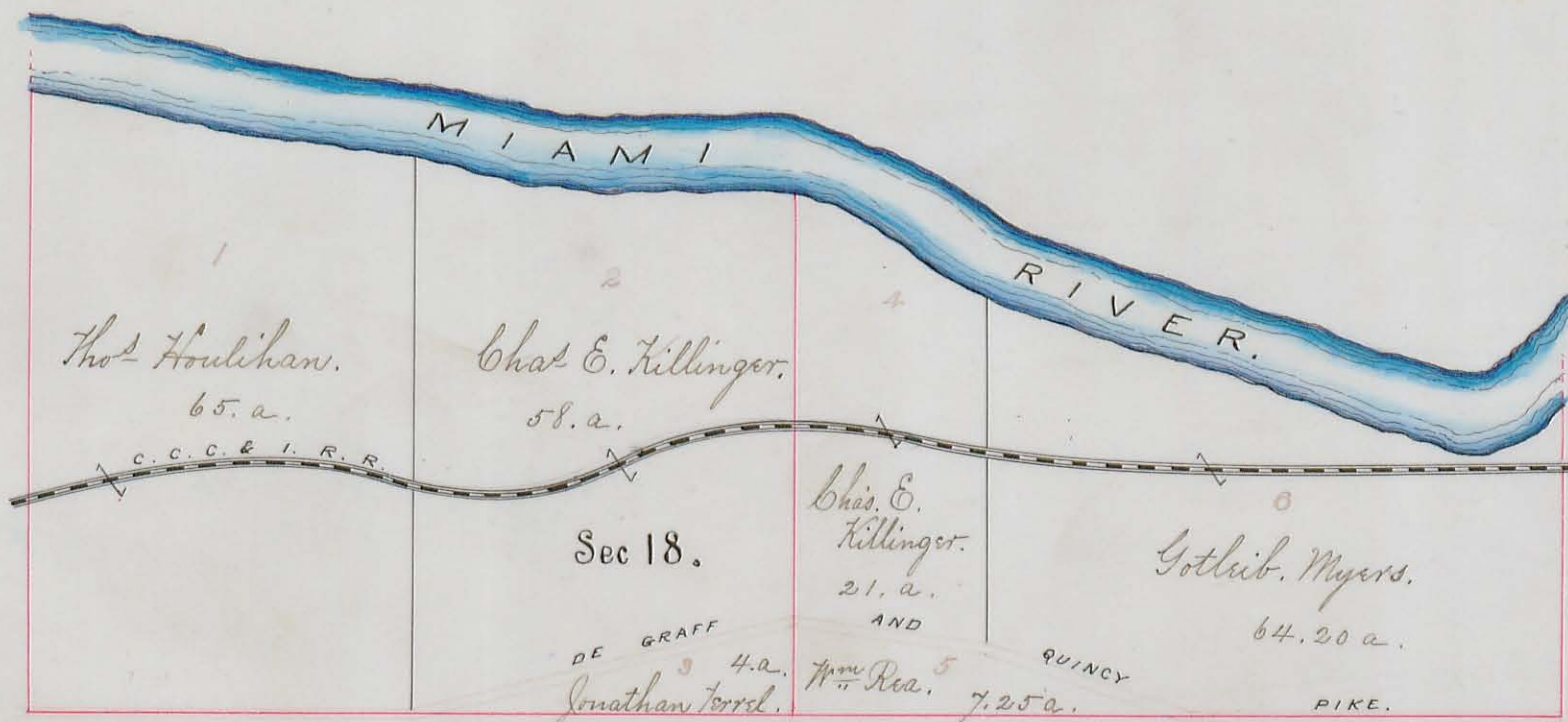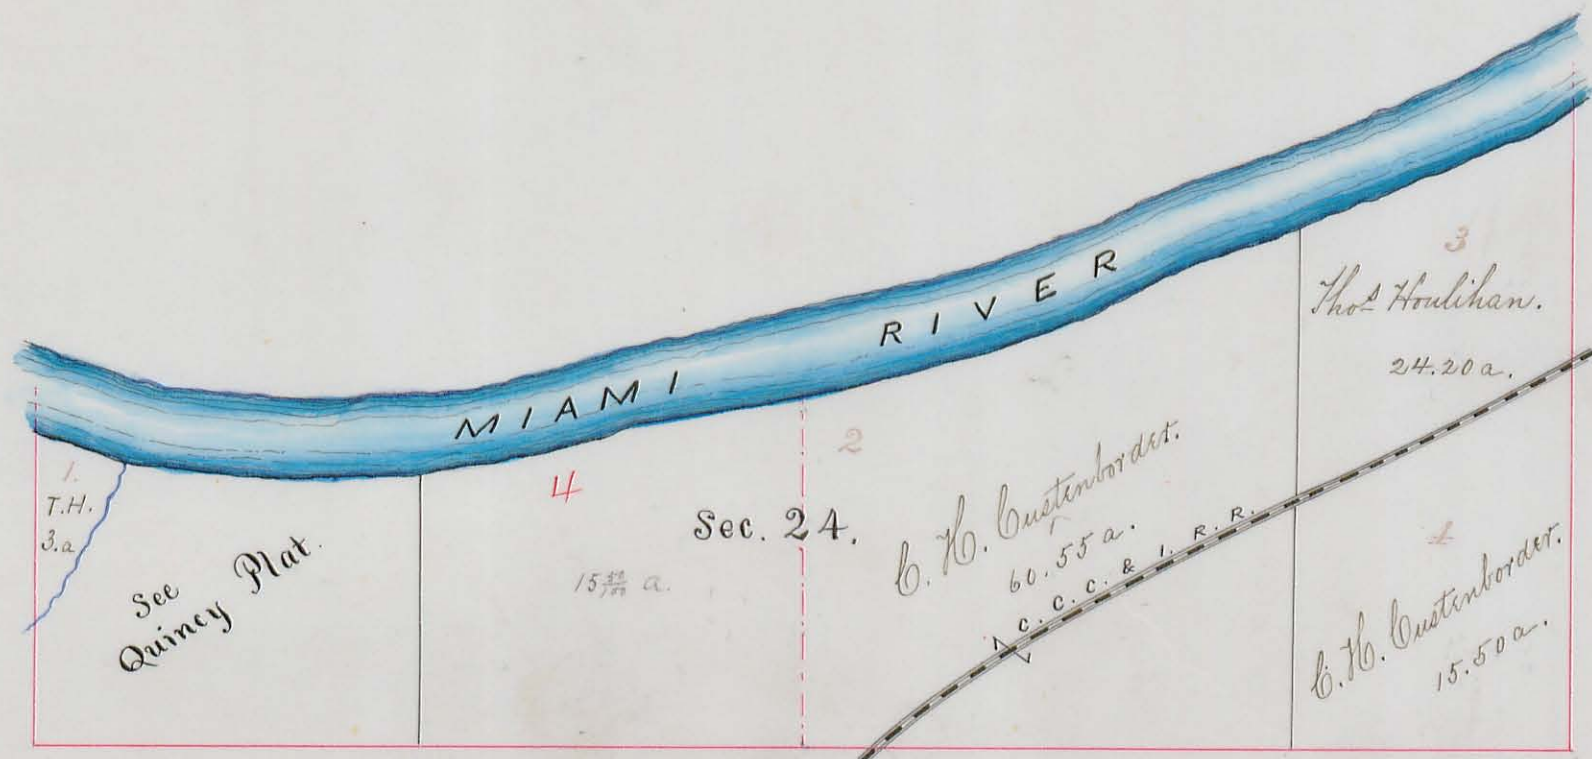


Handwritten calculations:


```

34.128
58.222
14.000
10.111
120.561
  
```

Plat of Section No. 35. R. 13. T. 4.

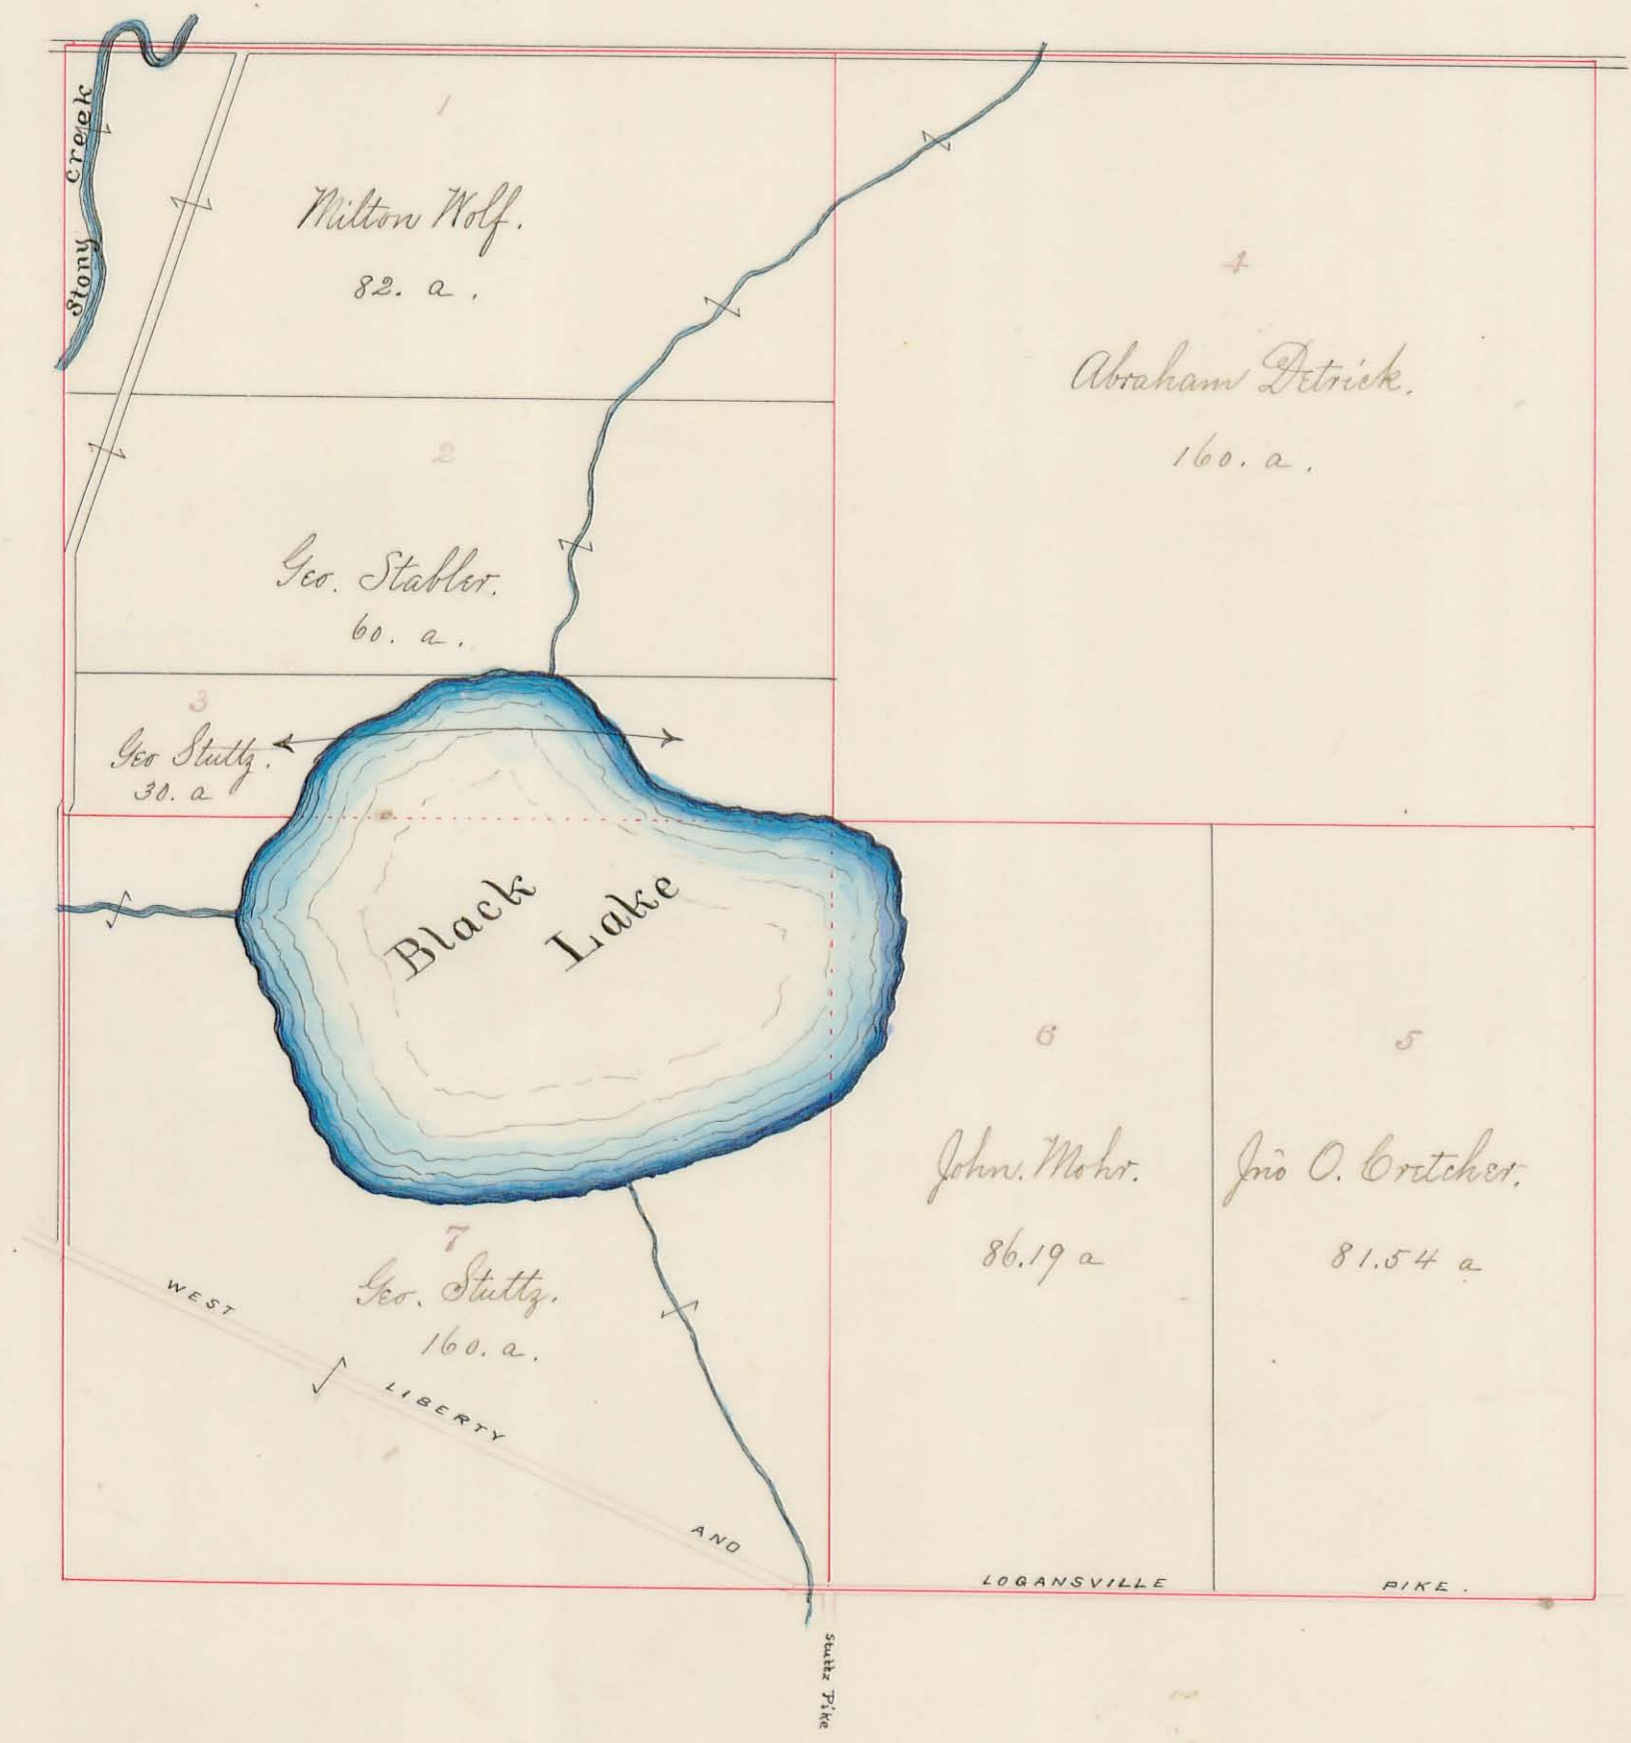


Plat of Section No. 5. R. 13 T. 3.

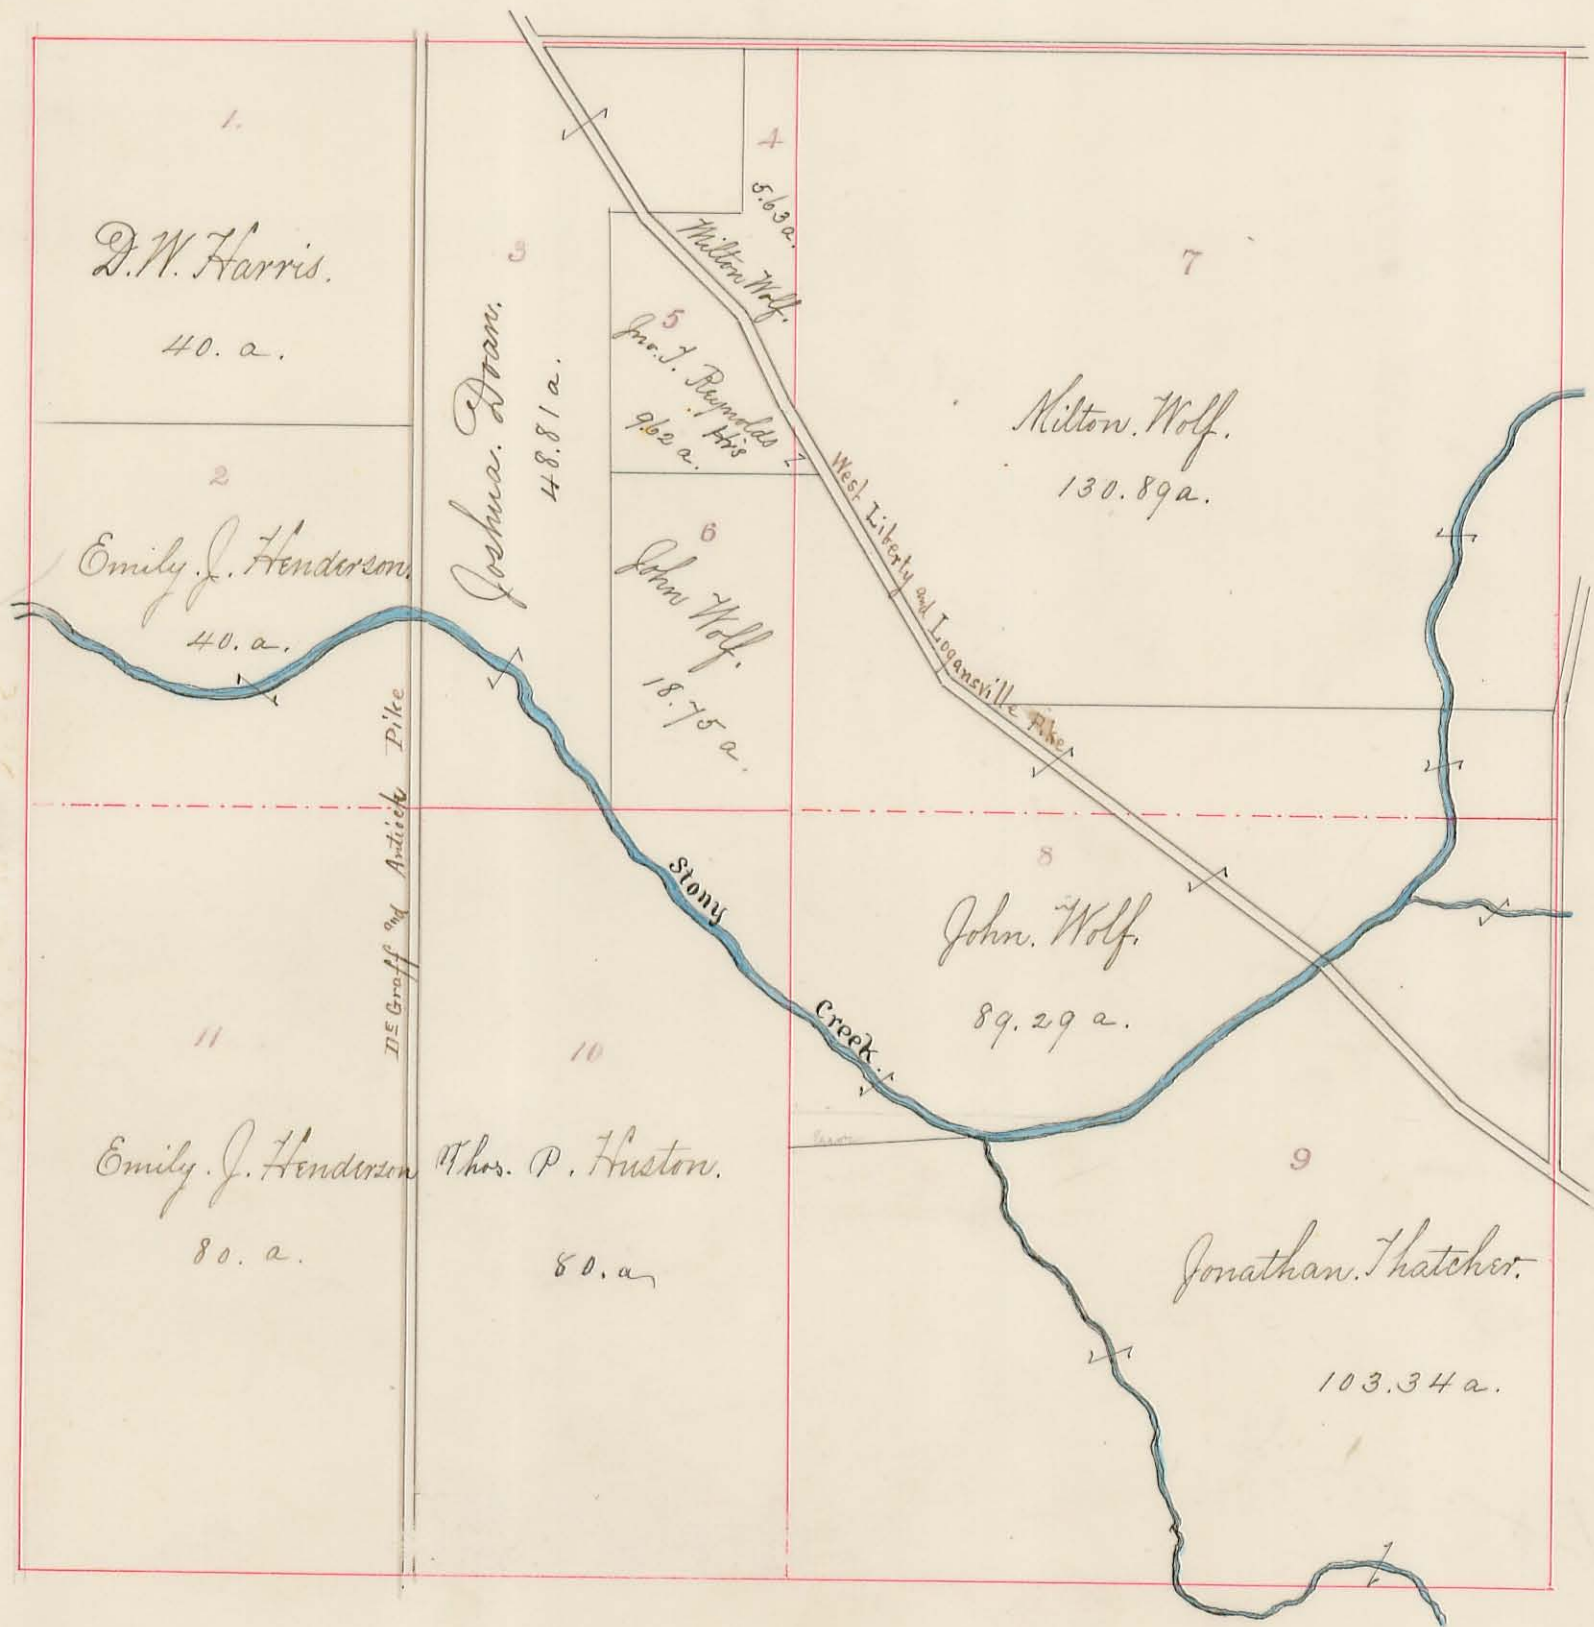


Plat of Section No. 11. R. 13. T. 3.



Plat of Section No. 17 R. 13 T. 3.

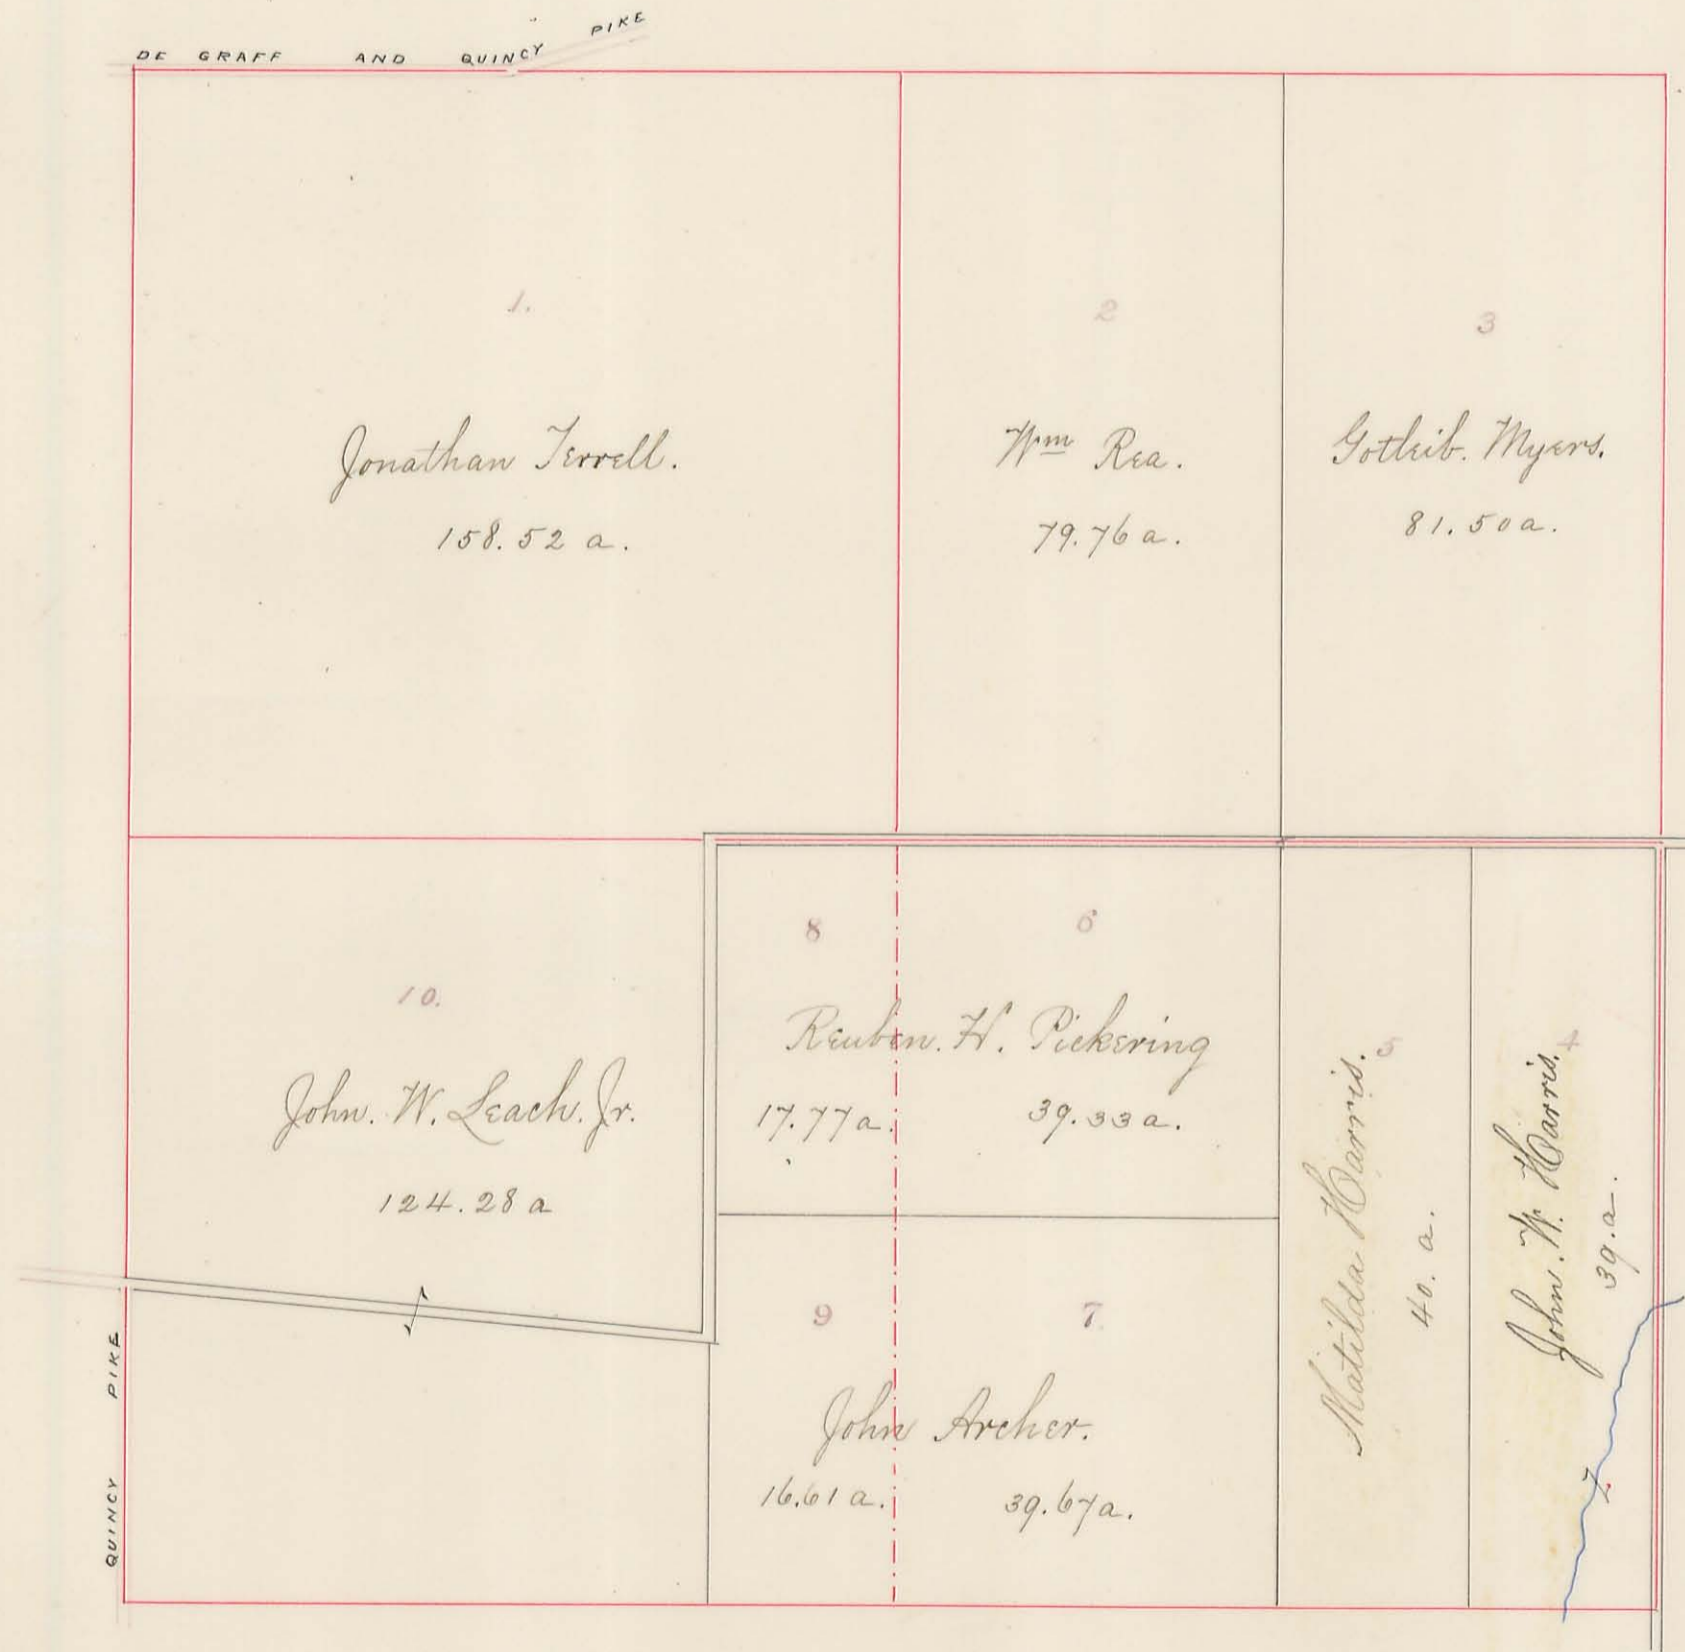


Plat of Section No. 23. R. 13. T. 3.

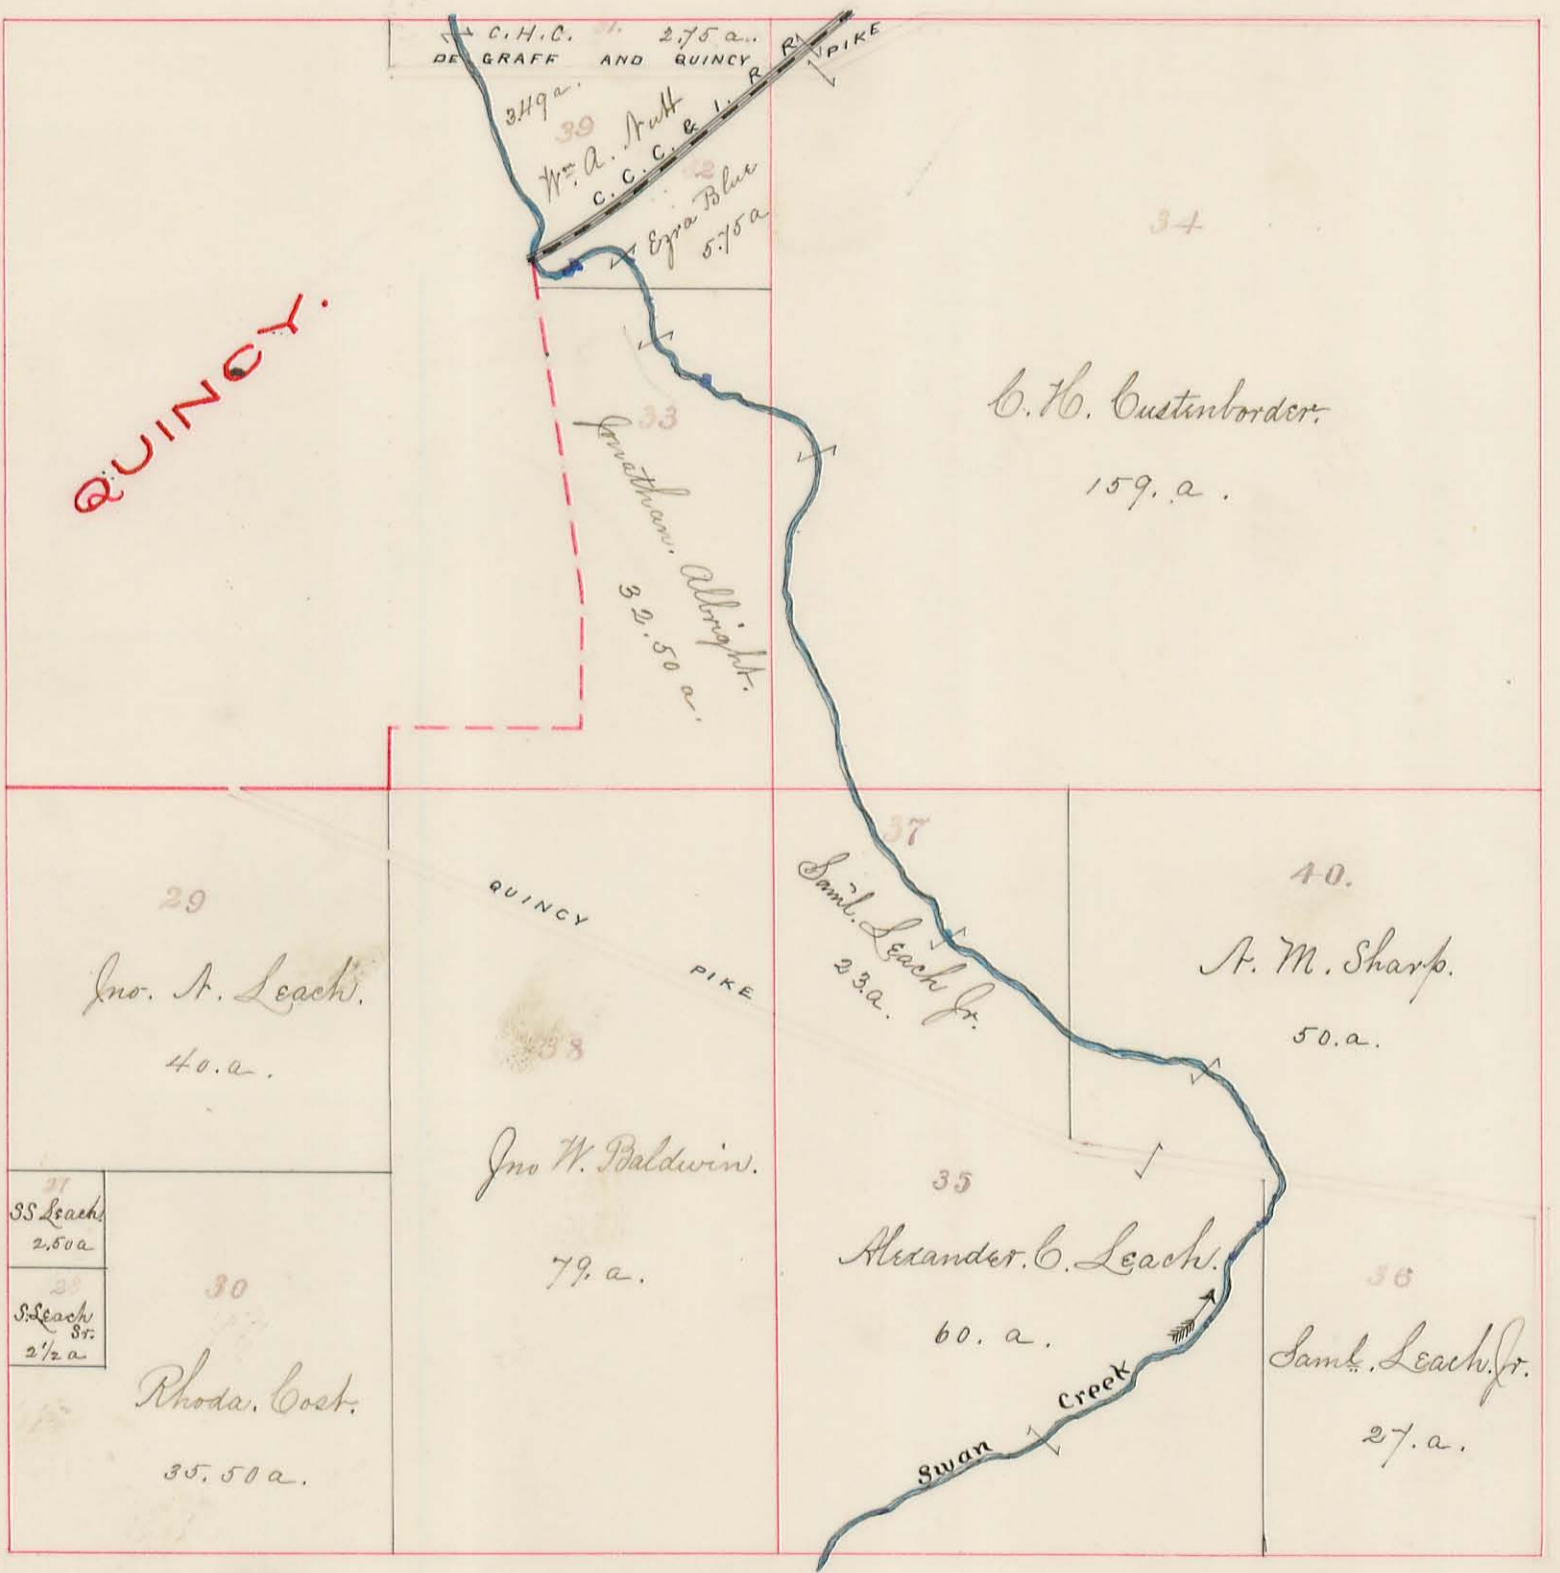


Plat of Section No. 29. R. 13. T. 3.




Plat of Section No. 35 R. 13 T. 3.

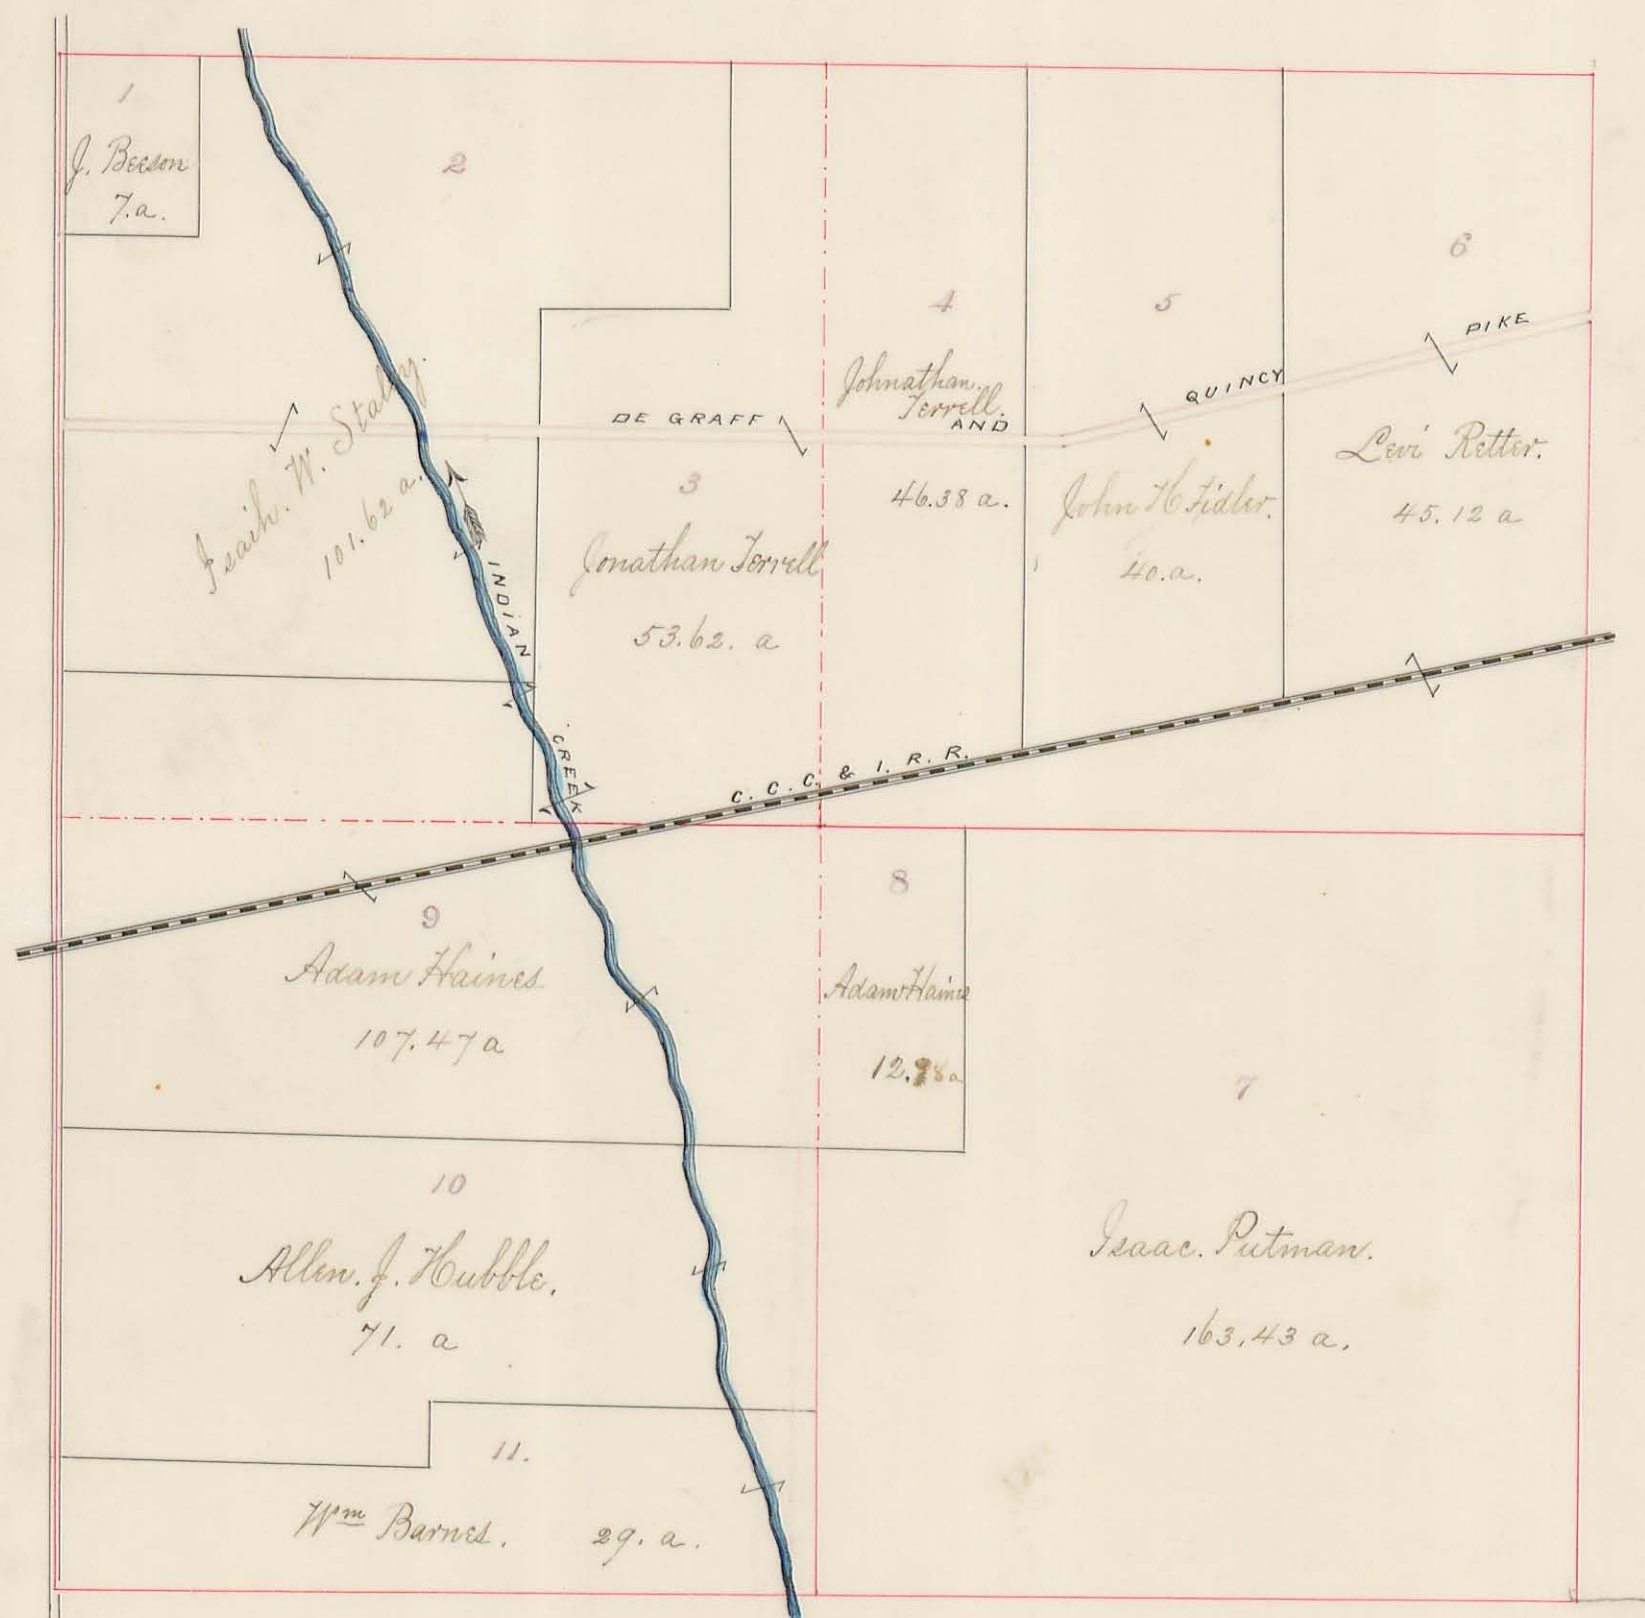


Plat of Section No. 34. R. 13. T. 3.

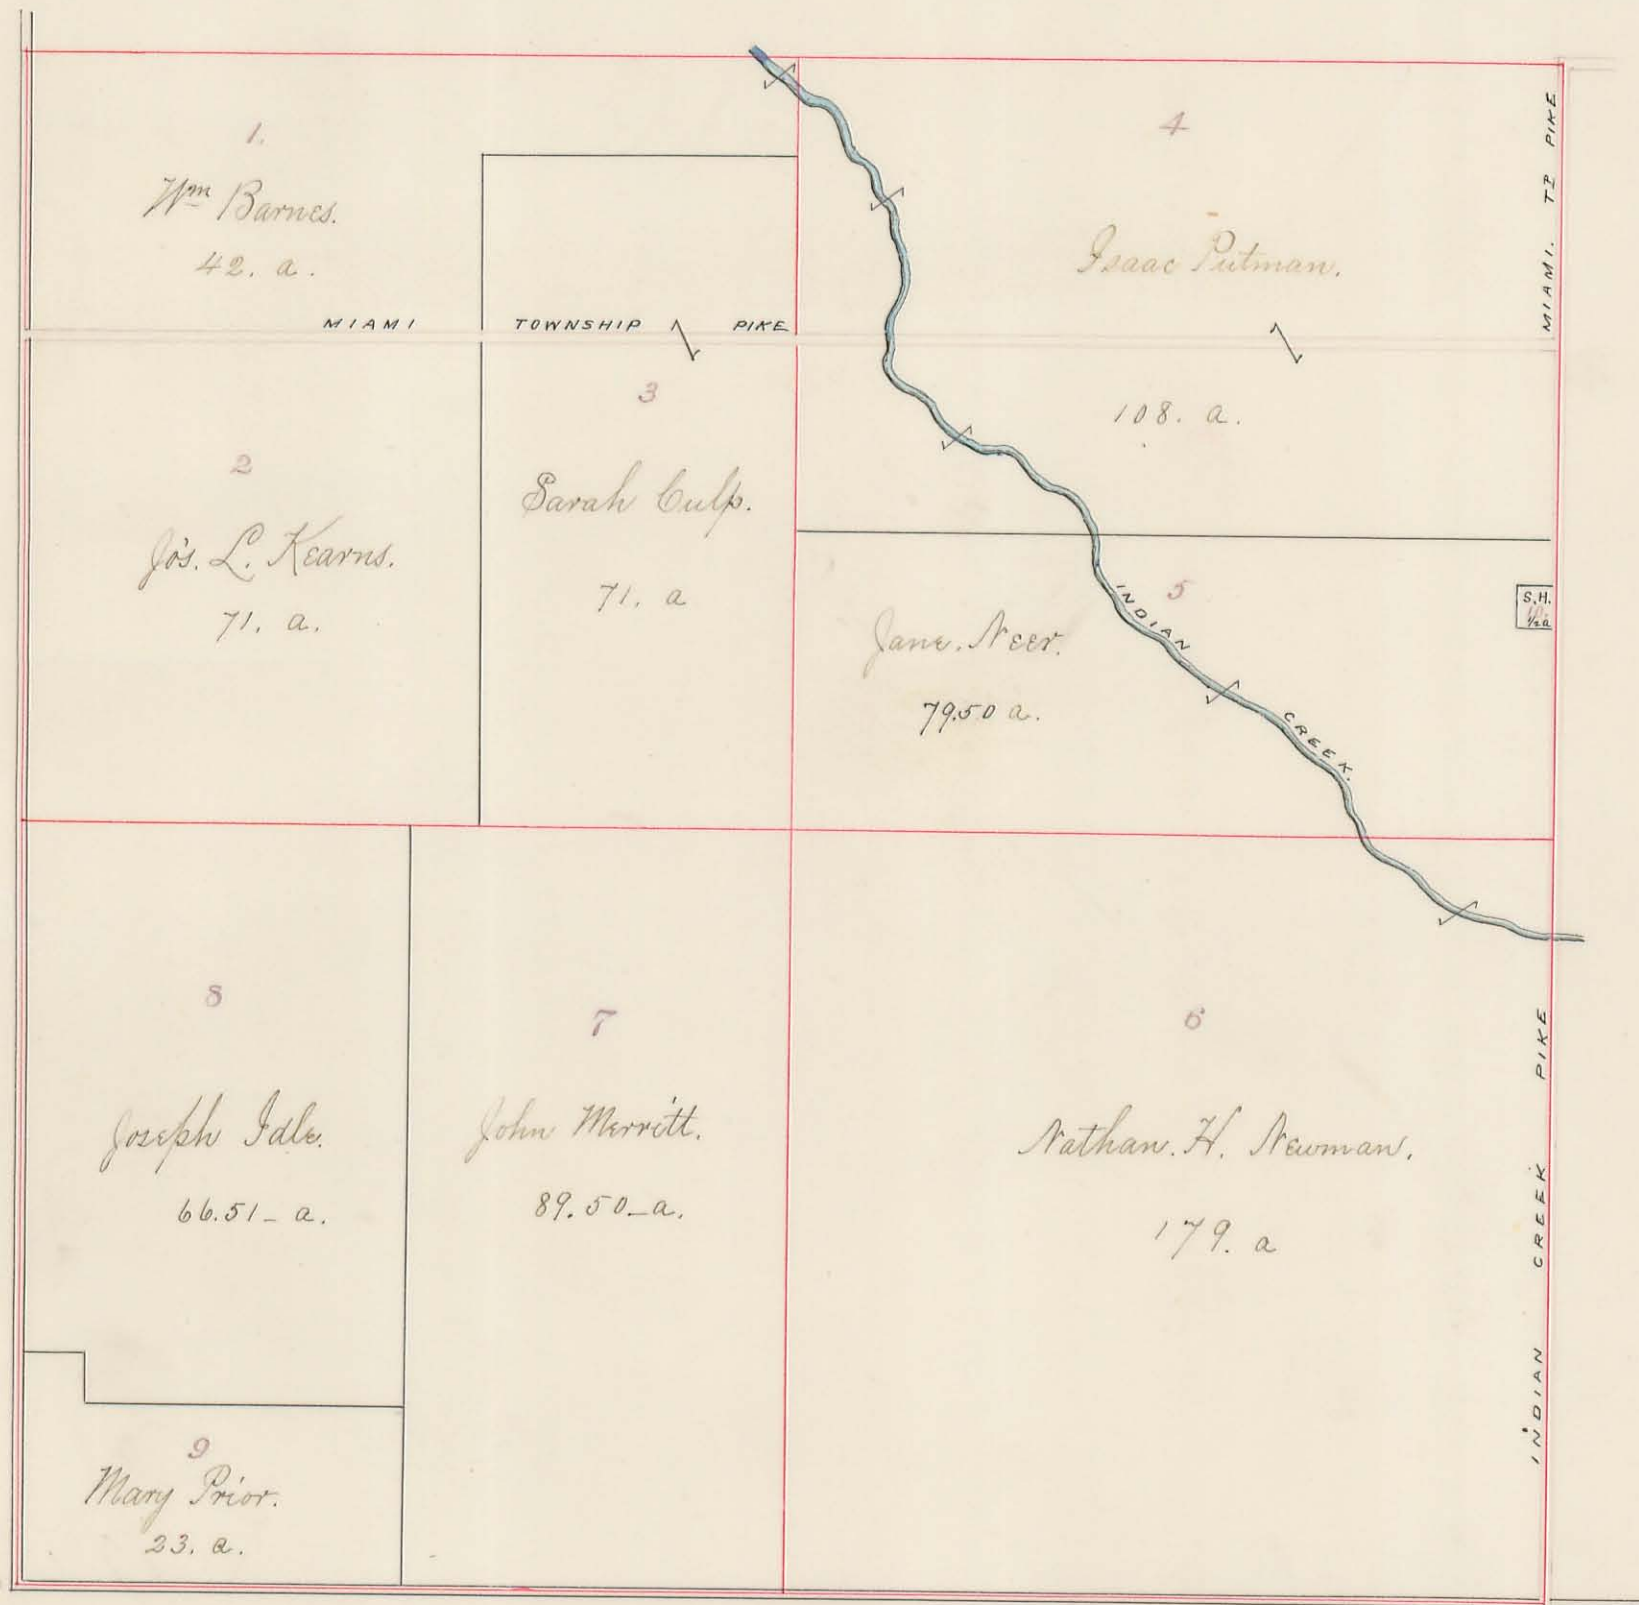


Plat of Section No. 28. R. 13. T. 3.

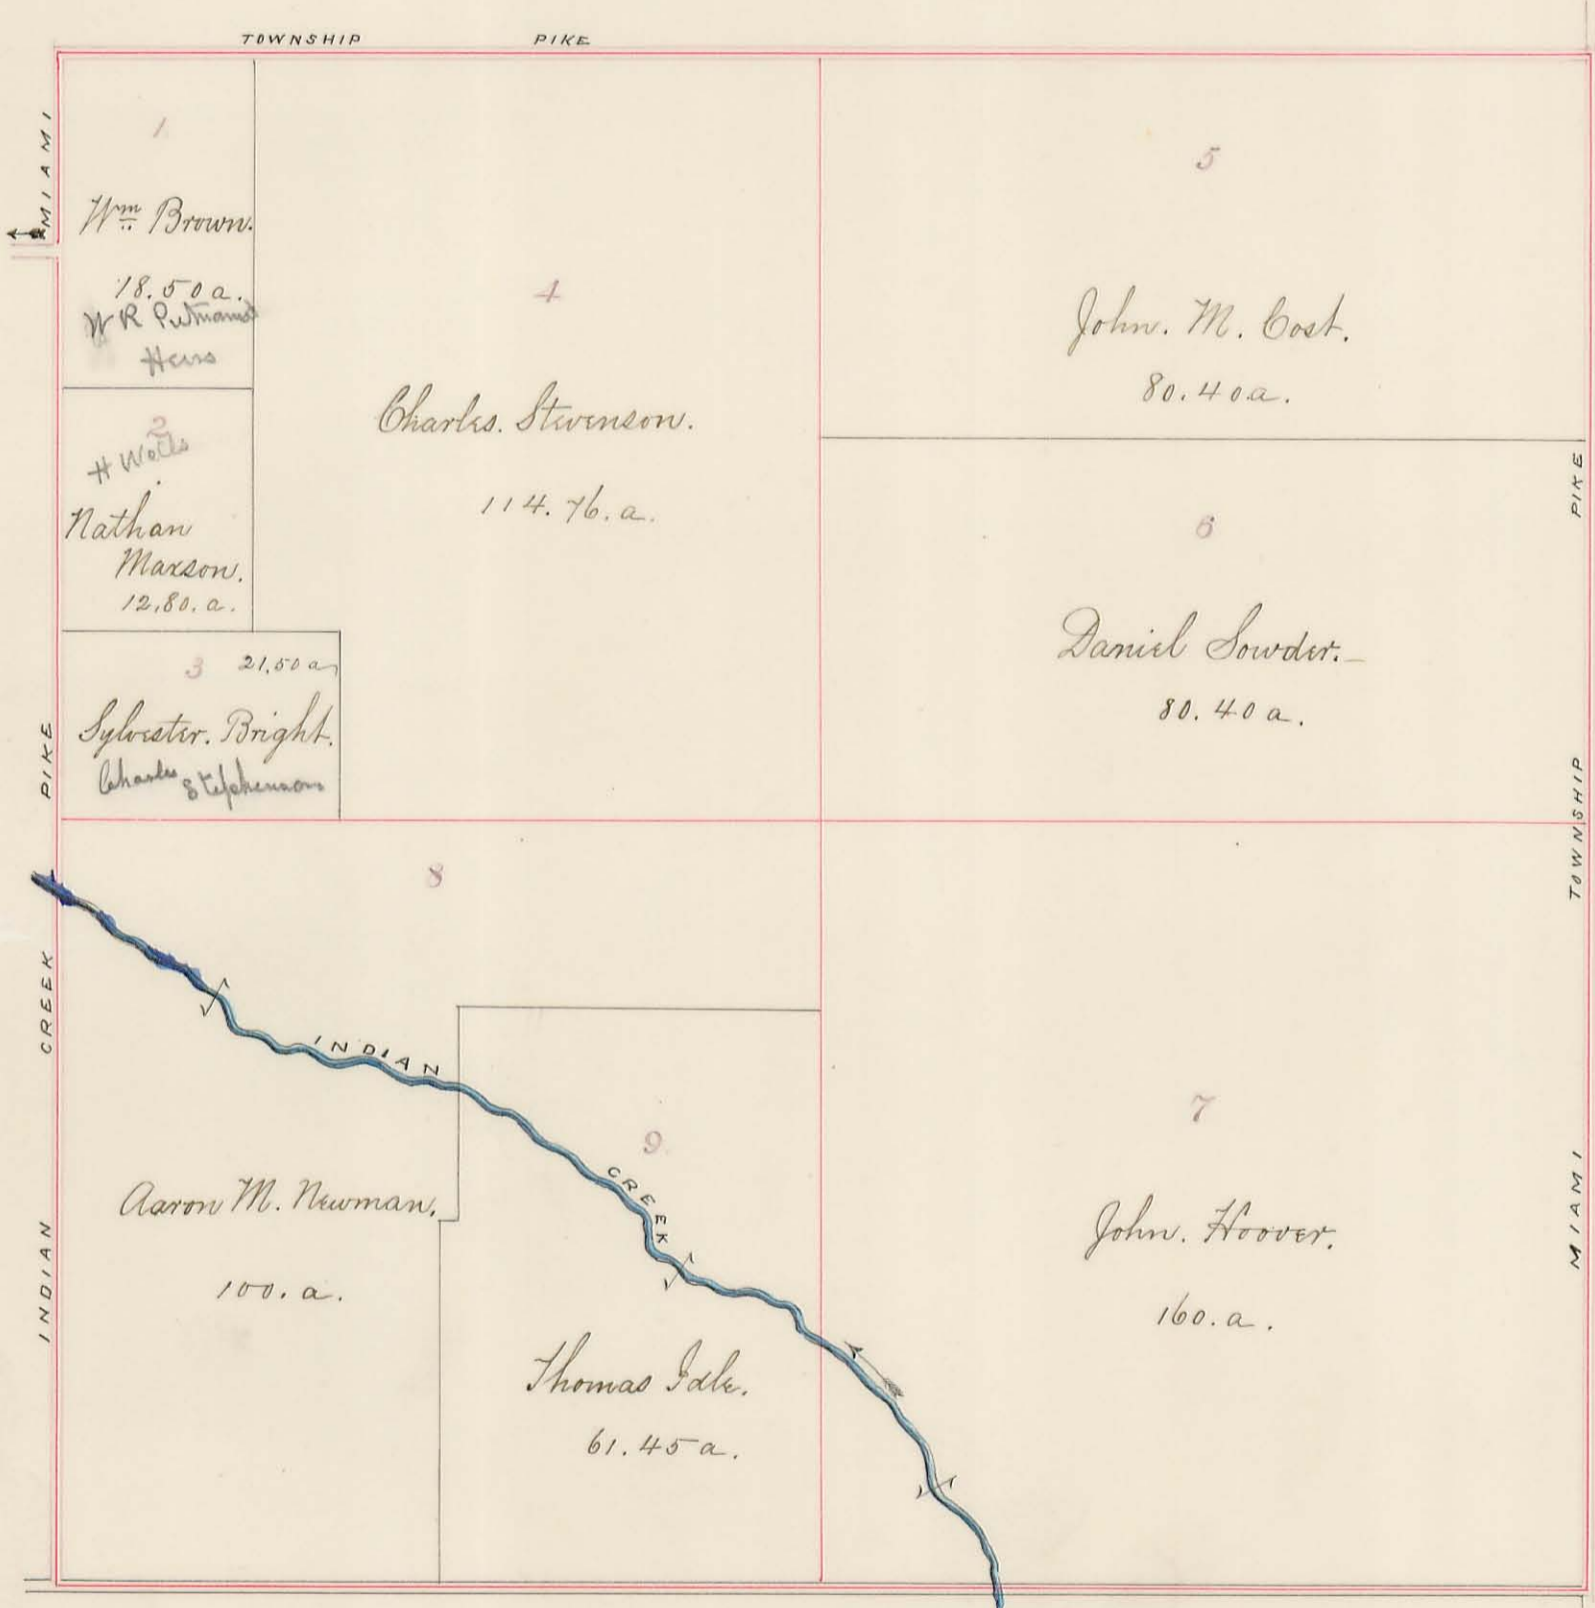


Plat of Section No. 22. R. 13. T. 3.

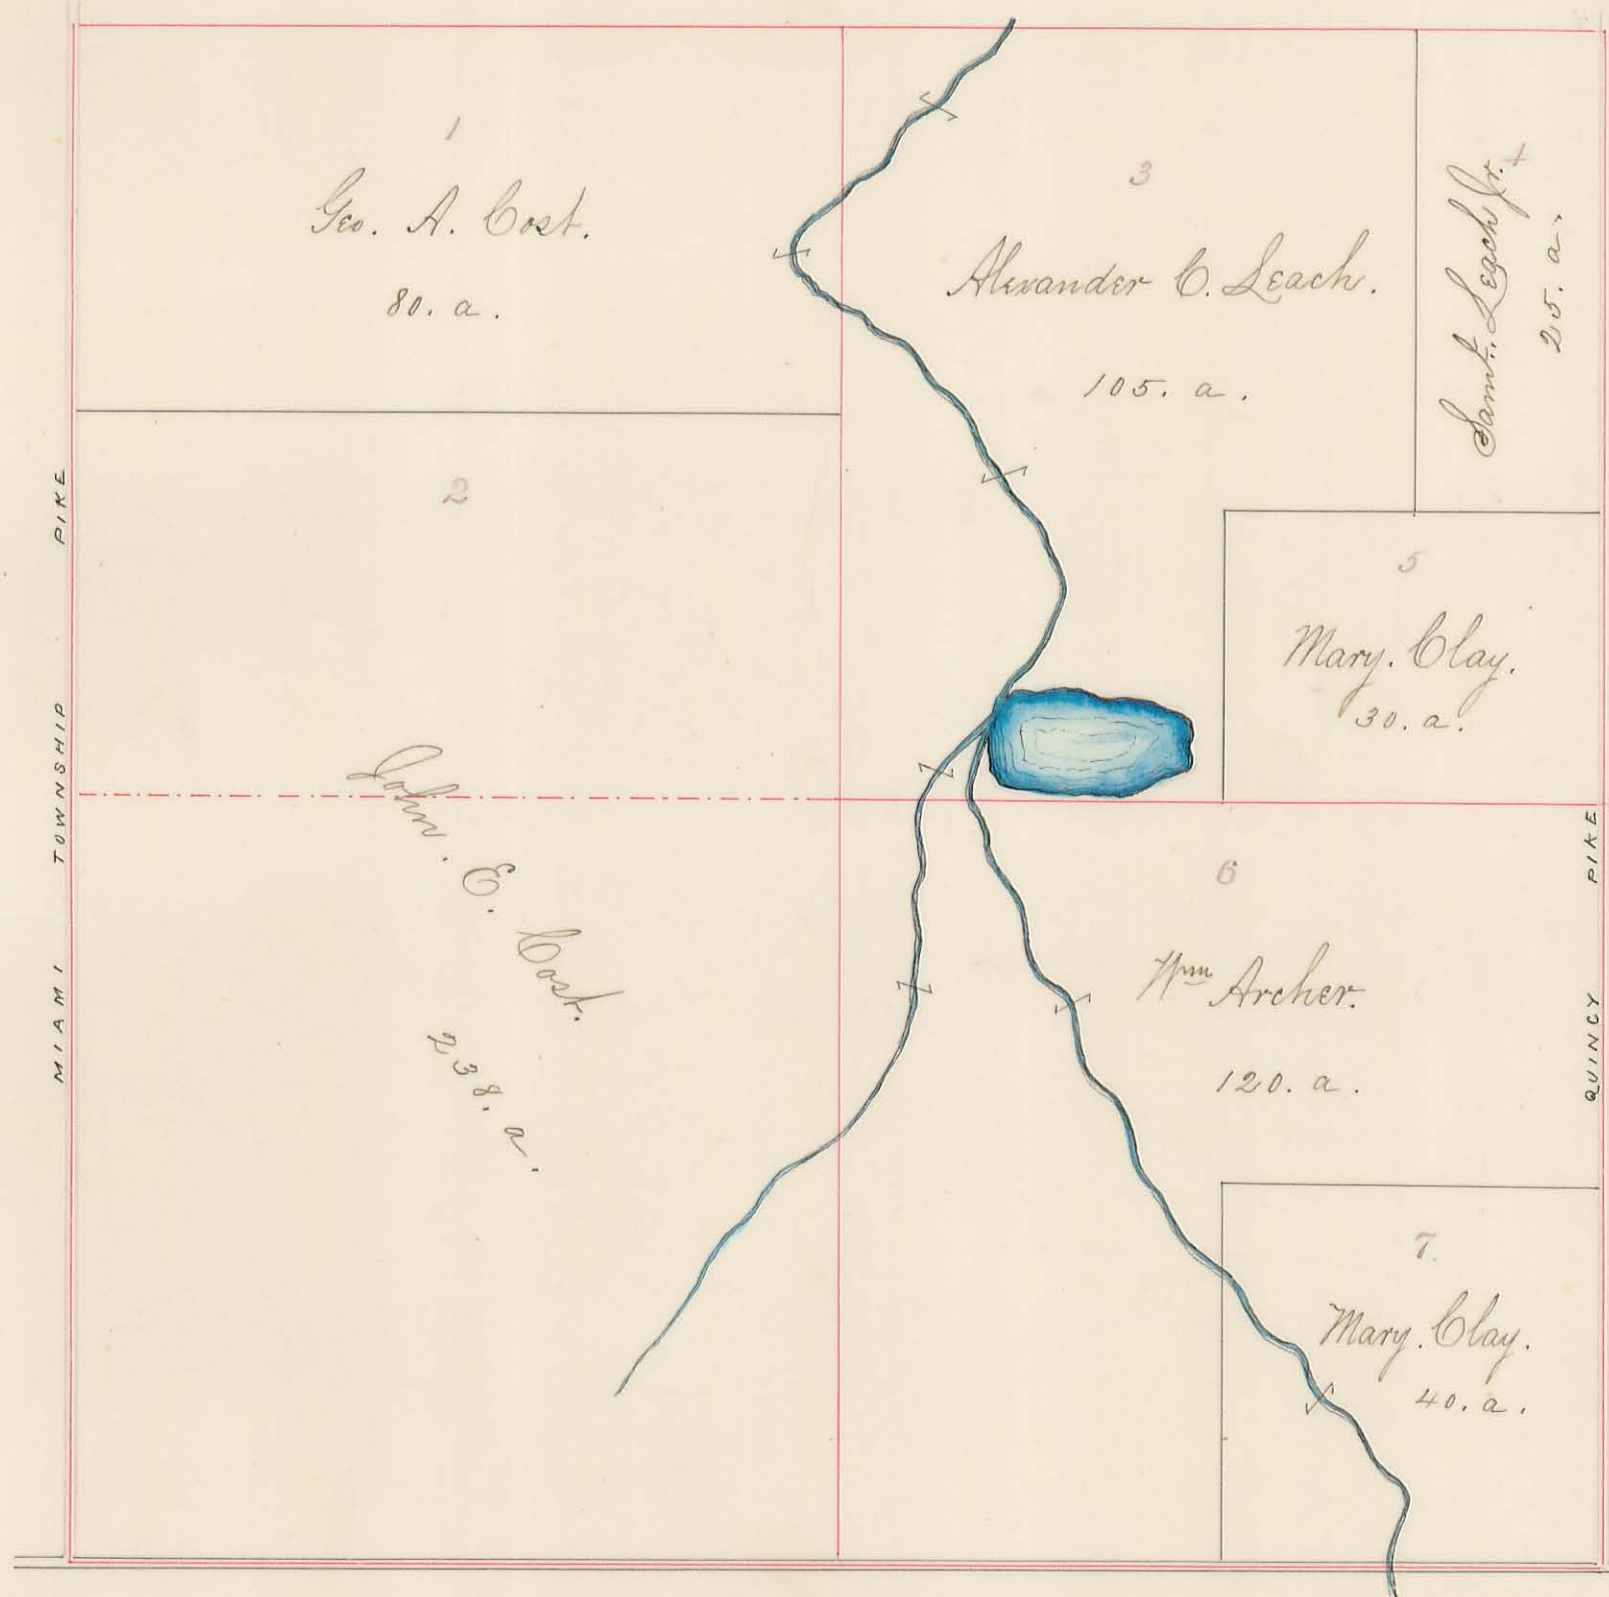


Plat of Section No. 16. R. 13. T. 3.

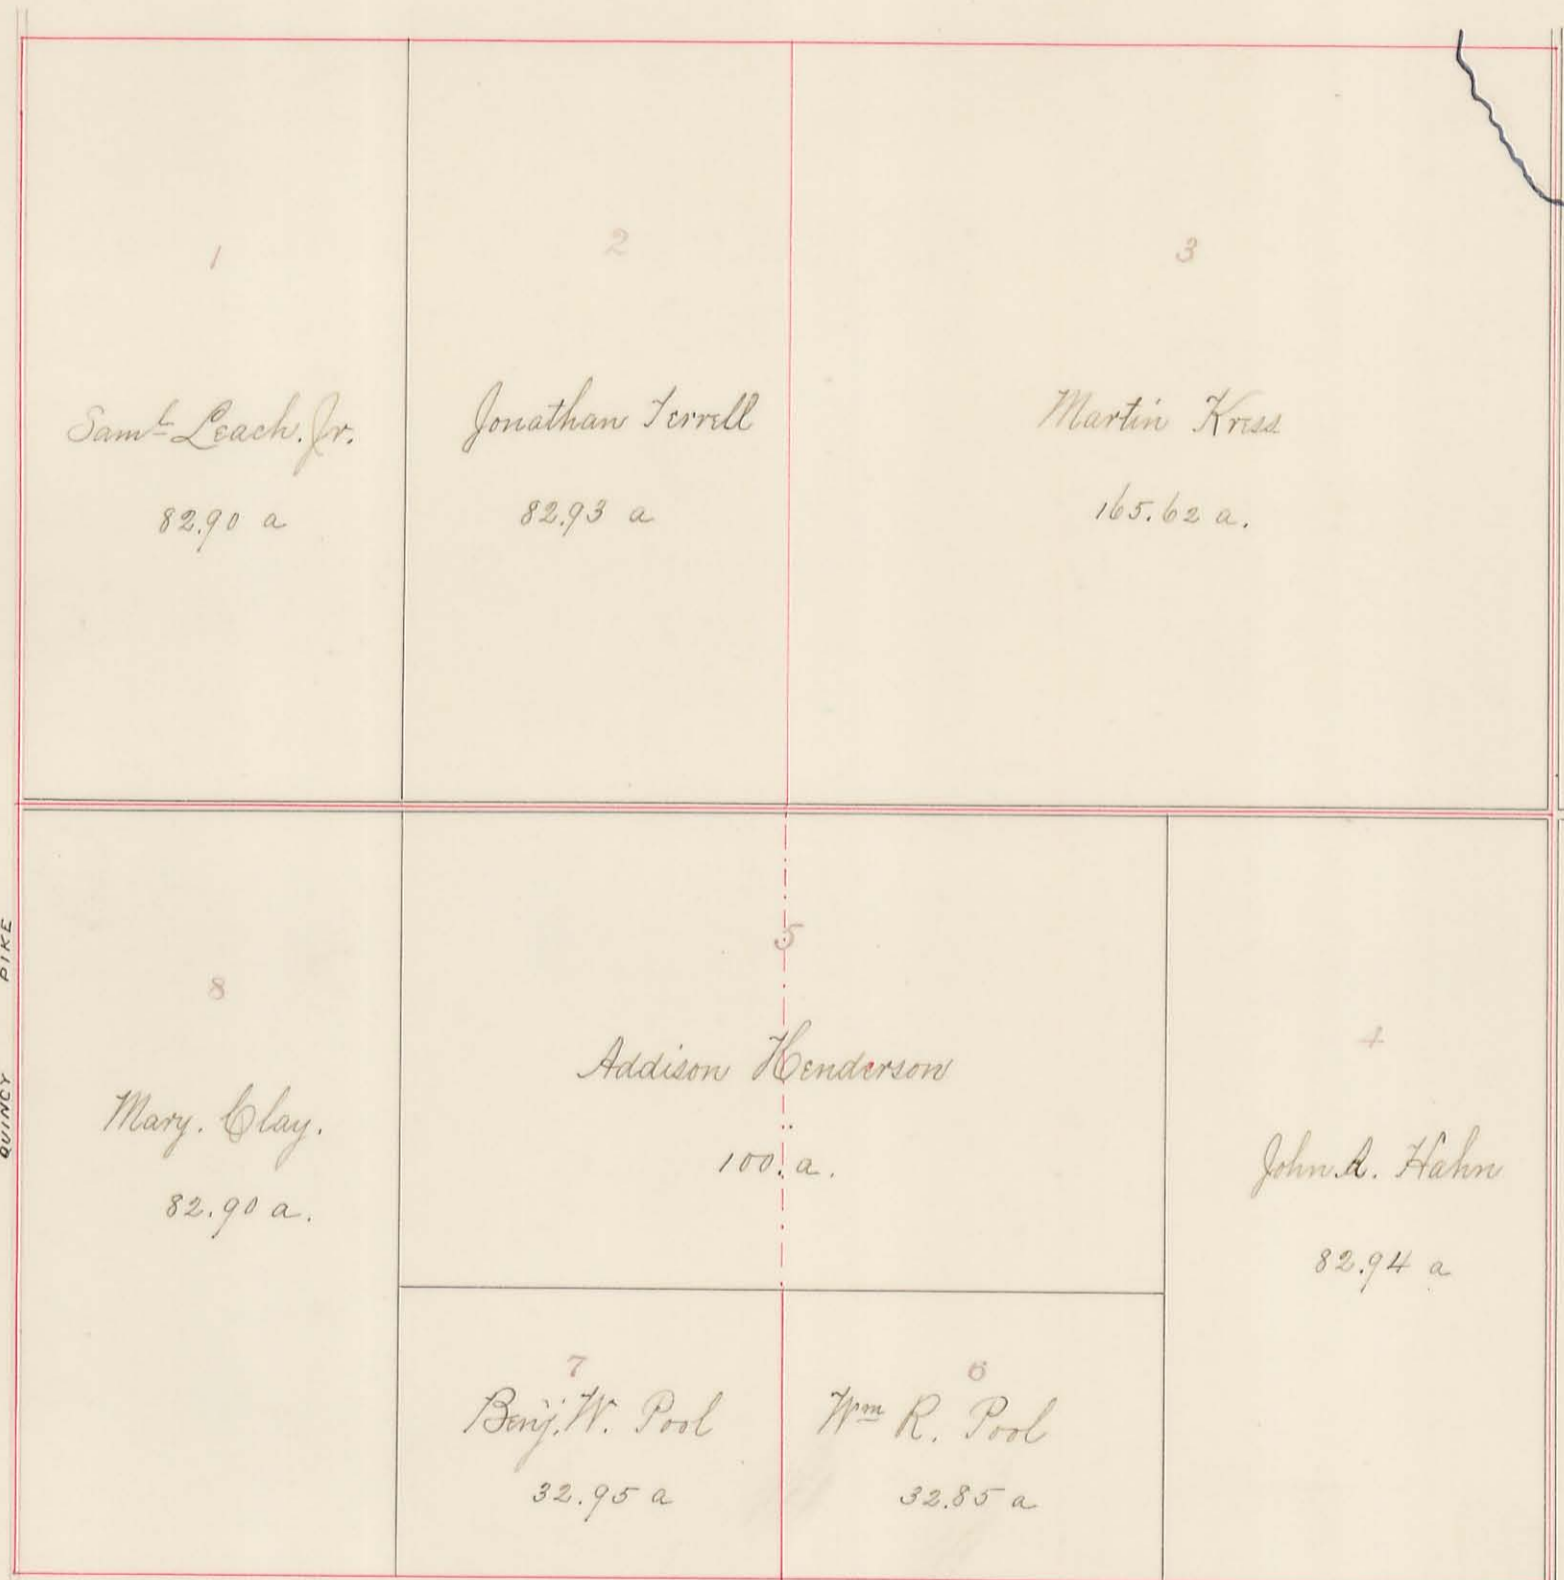


Plat of Section No. 10. R. 13. T. 3.

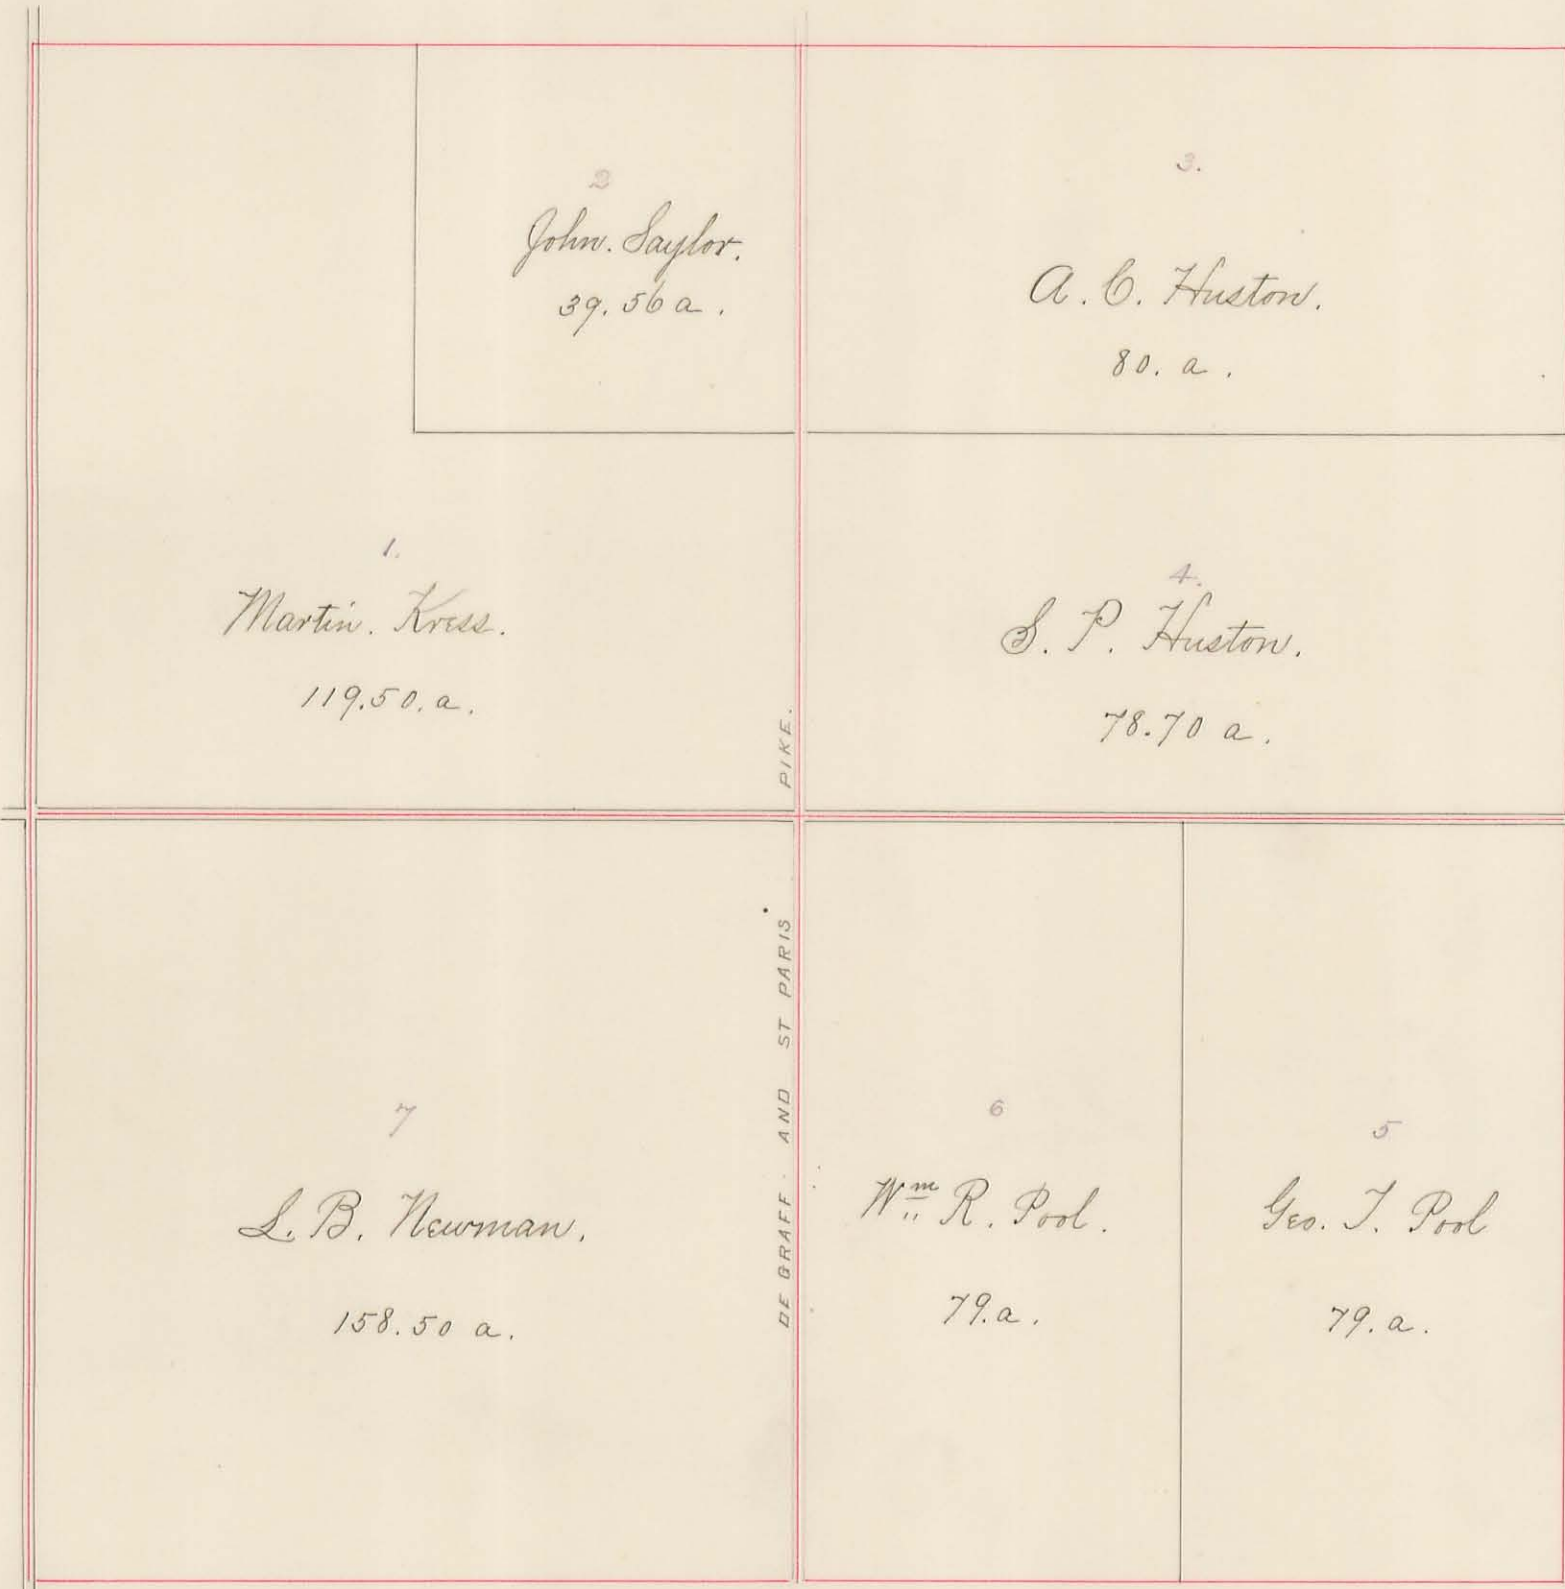


Plat of Section No. 4. R. 13. T. 3.

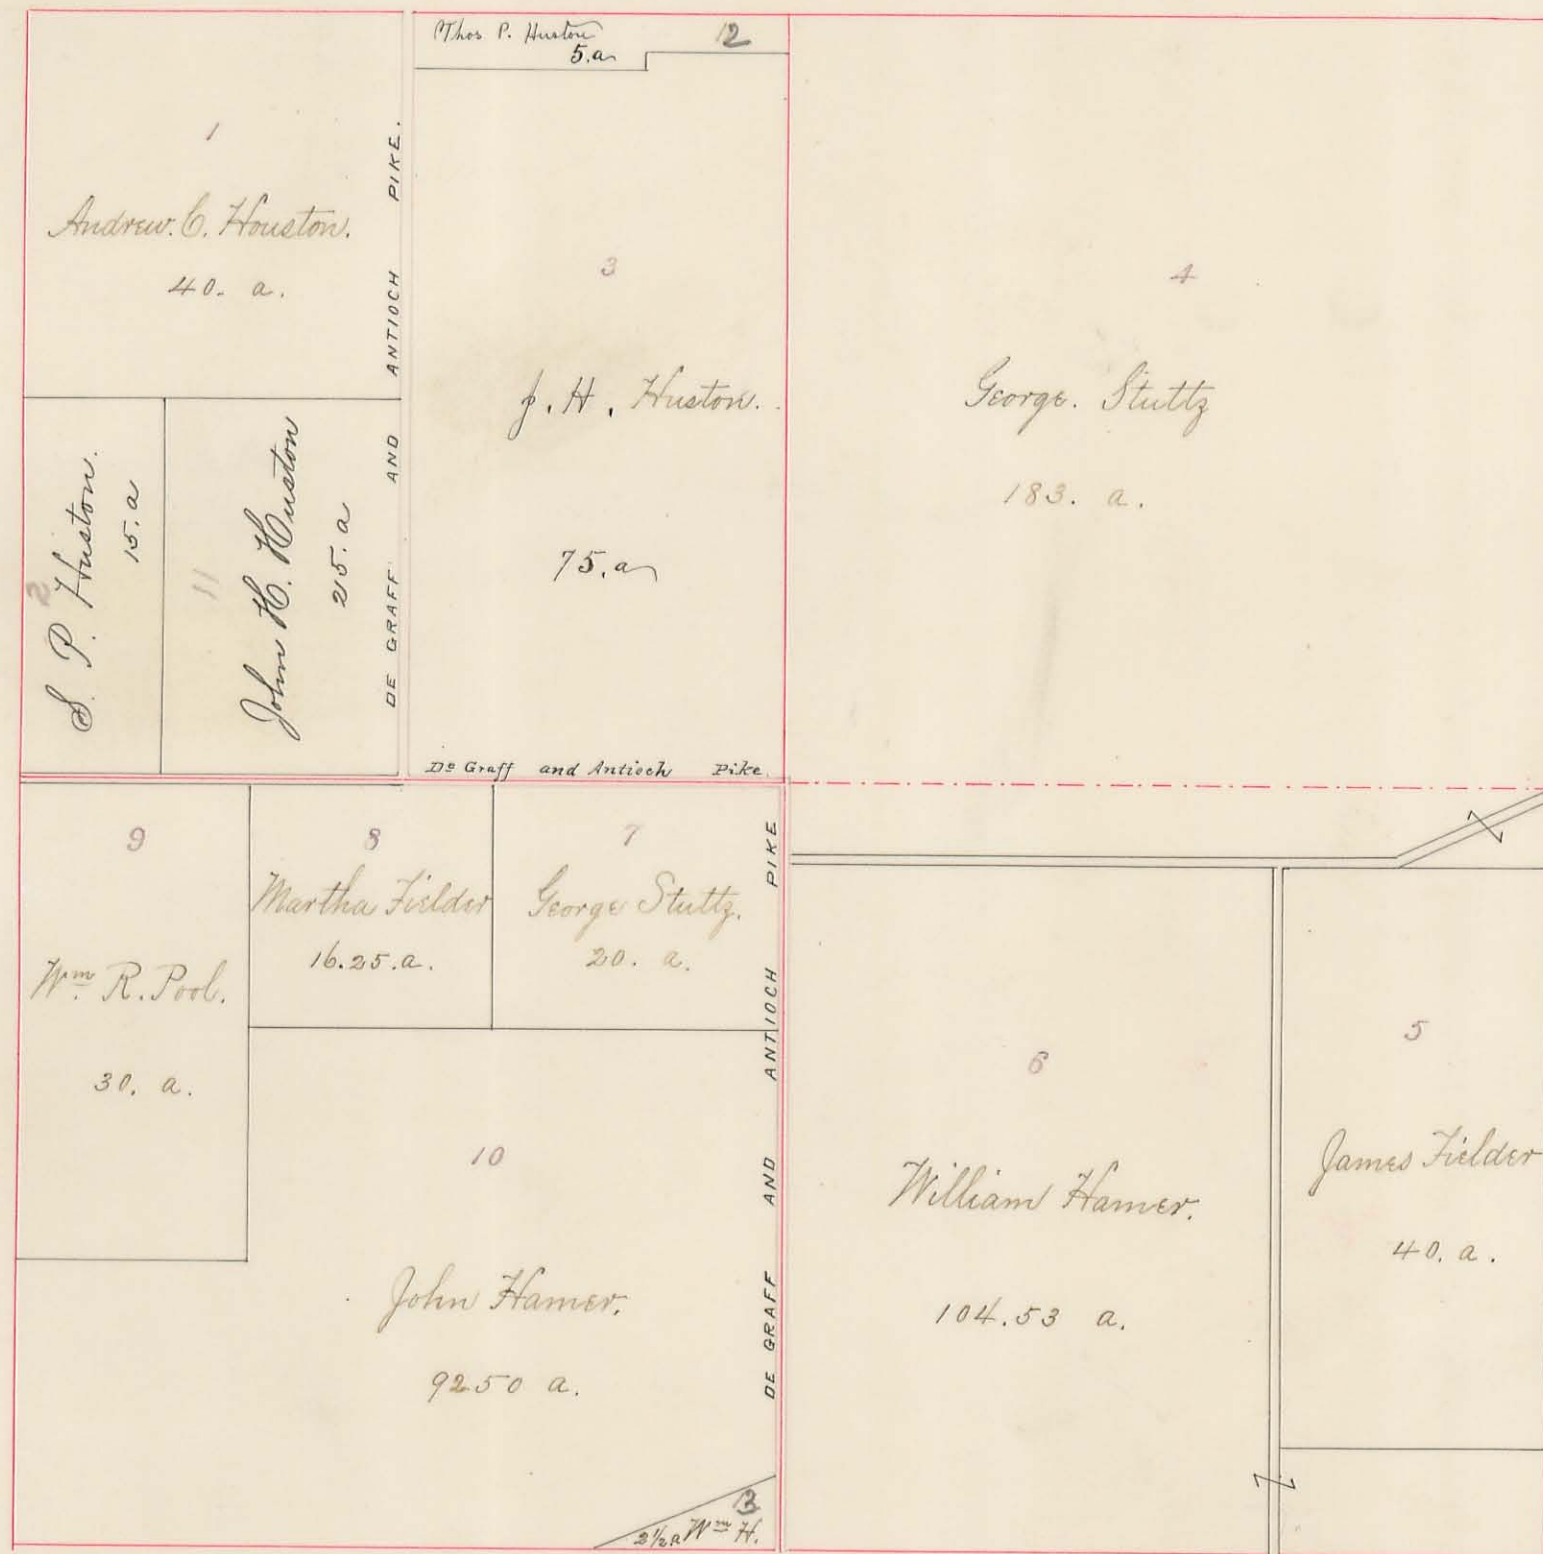


Plat of Section No. 34 R. 13. T. 4.

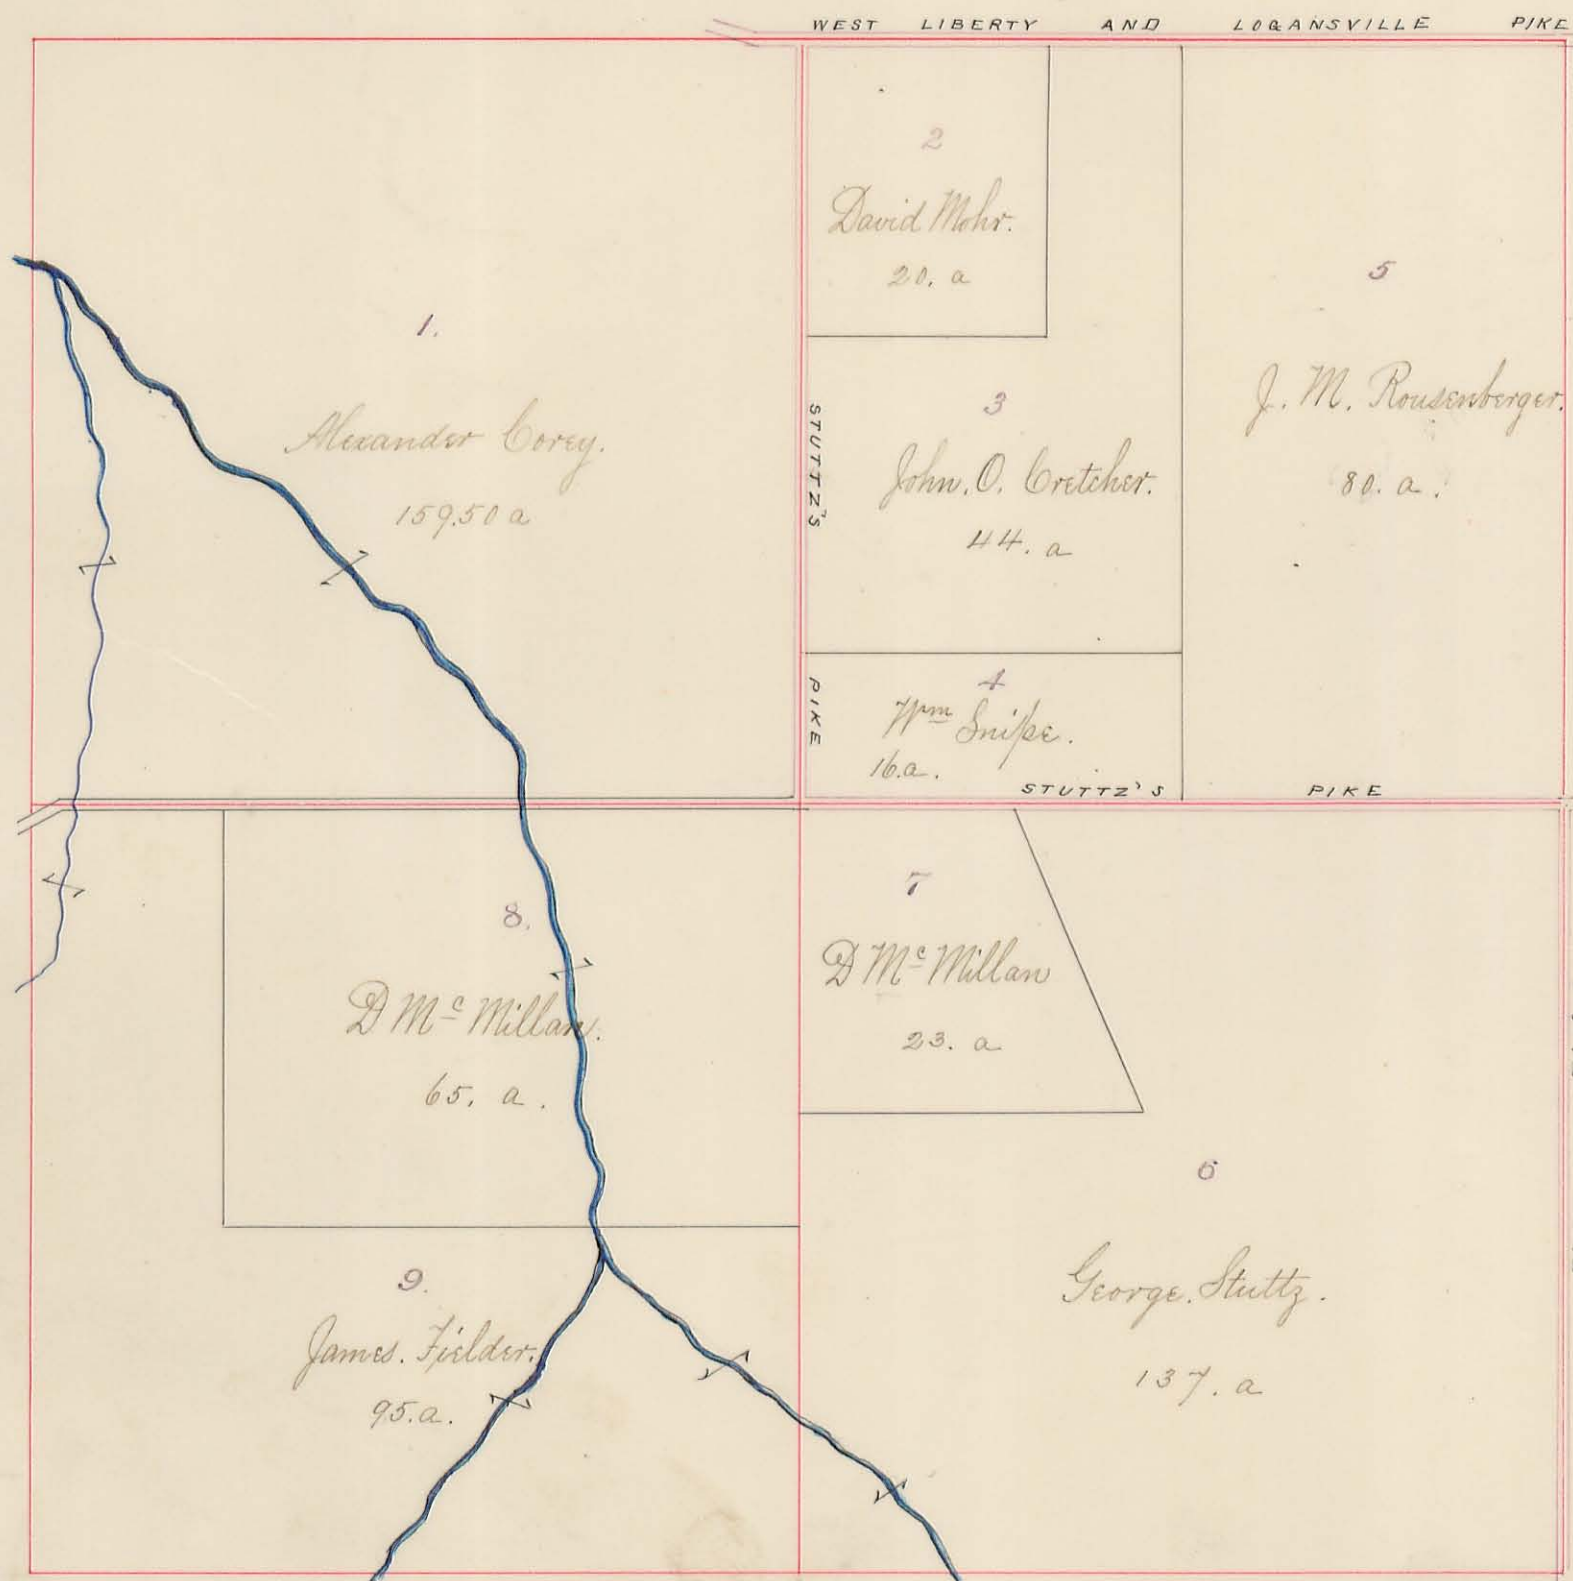

Map of QUINCY

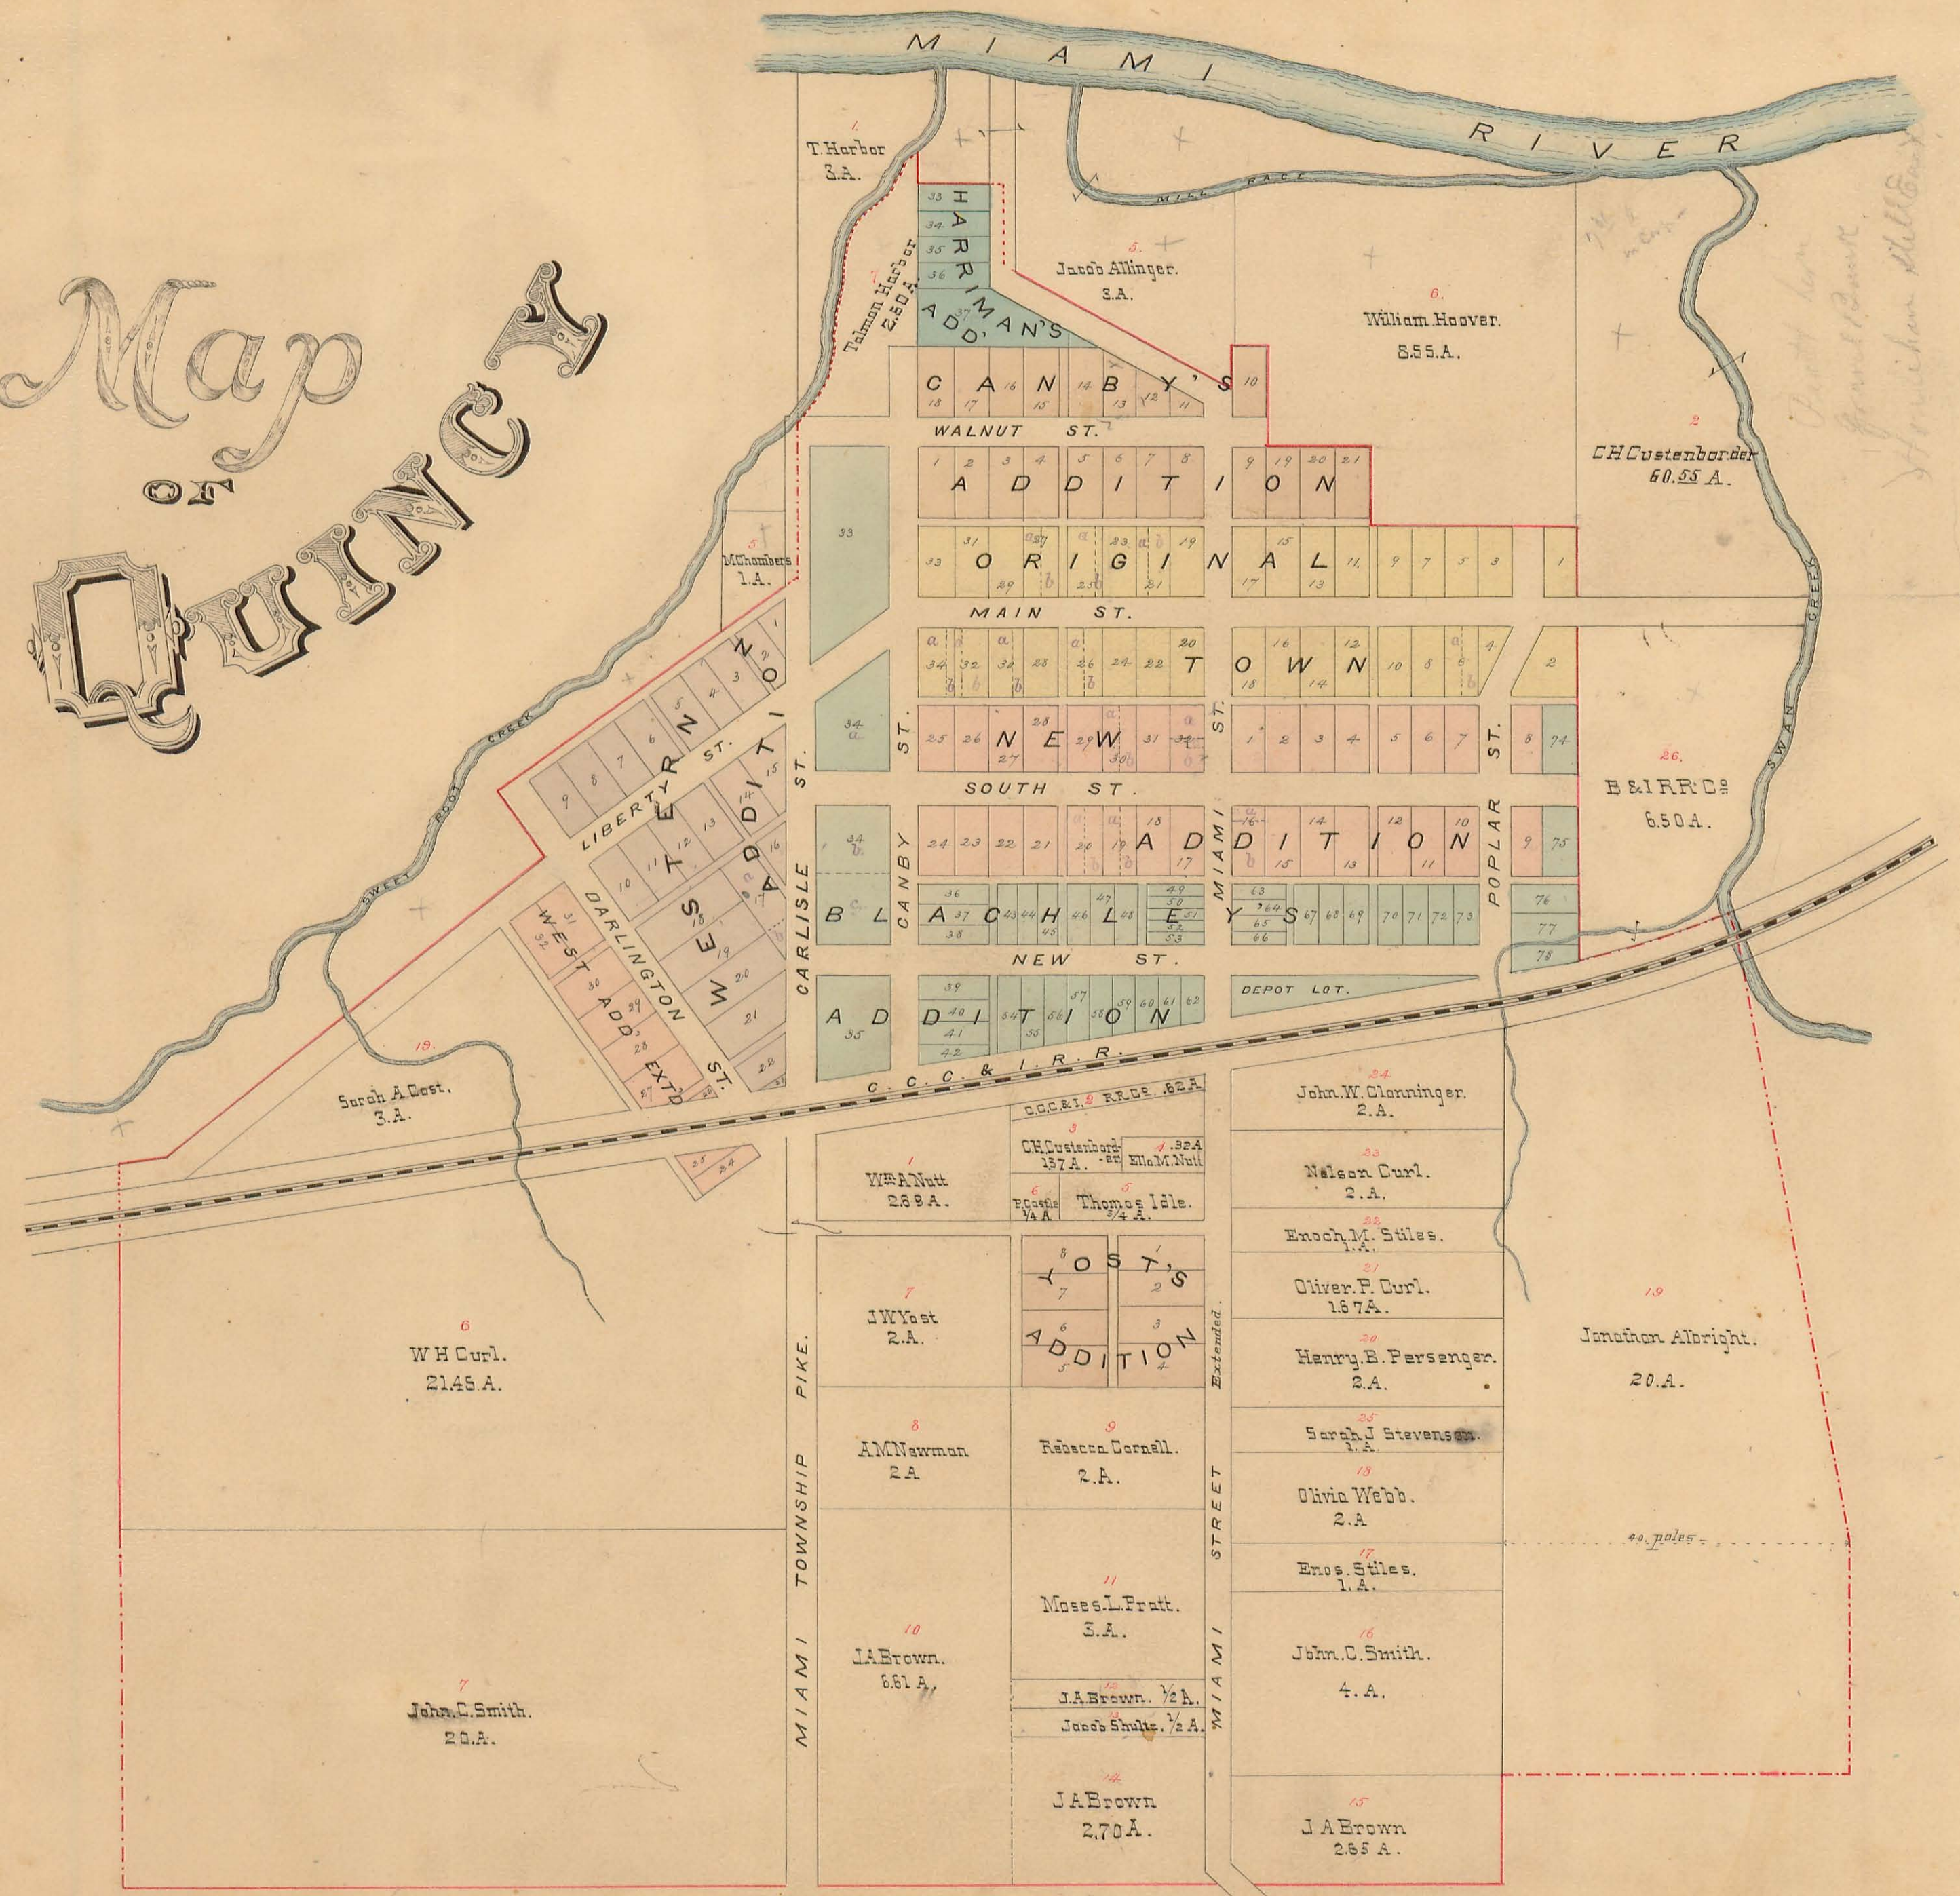

DE GRAFF CORPORATION.

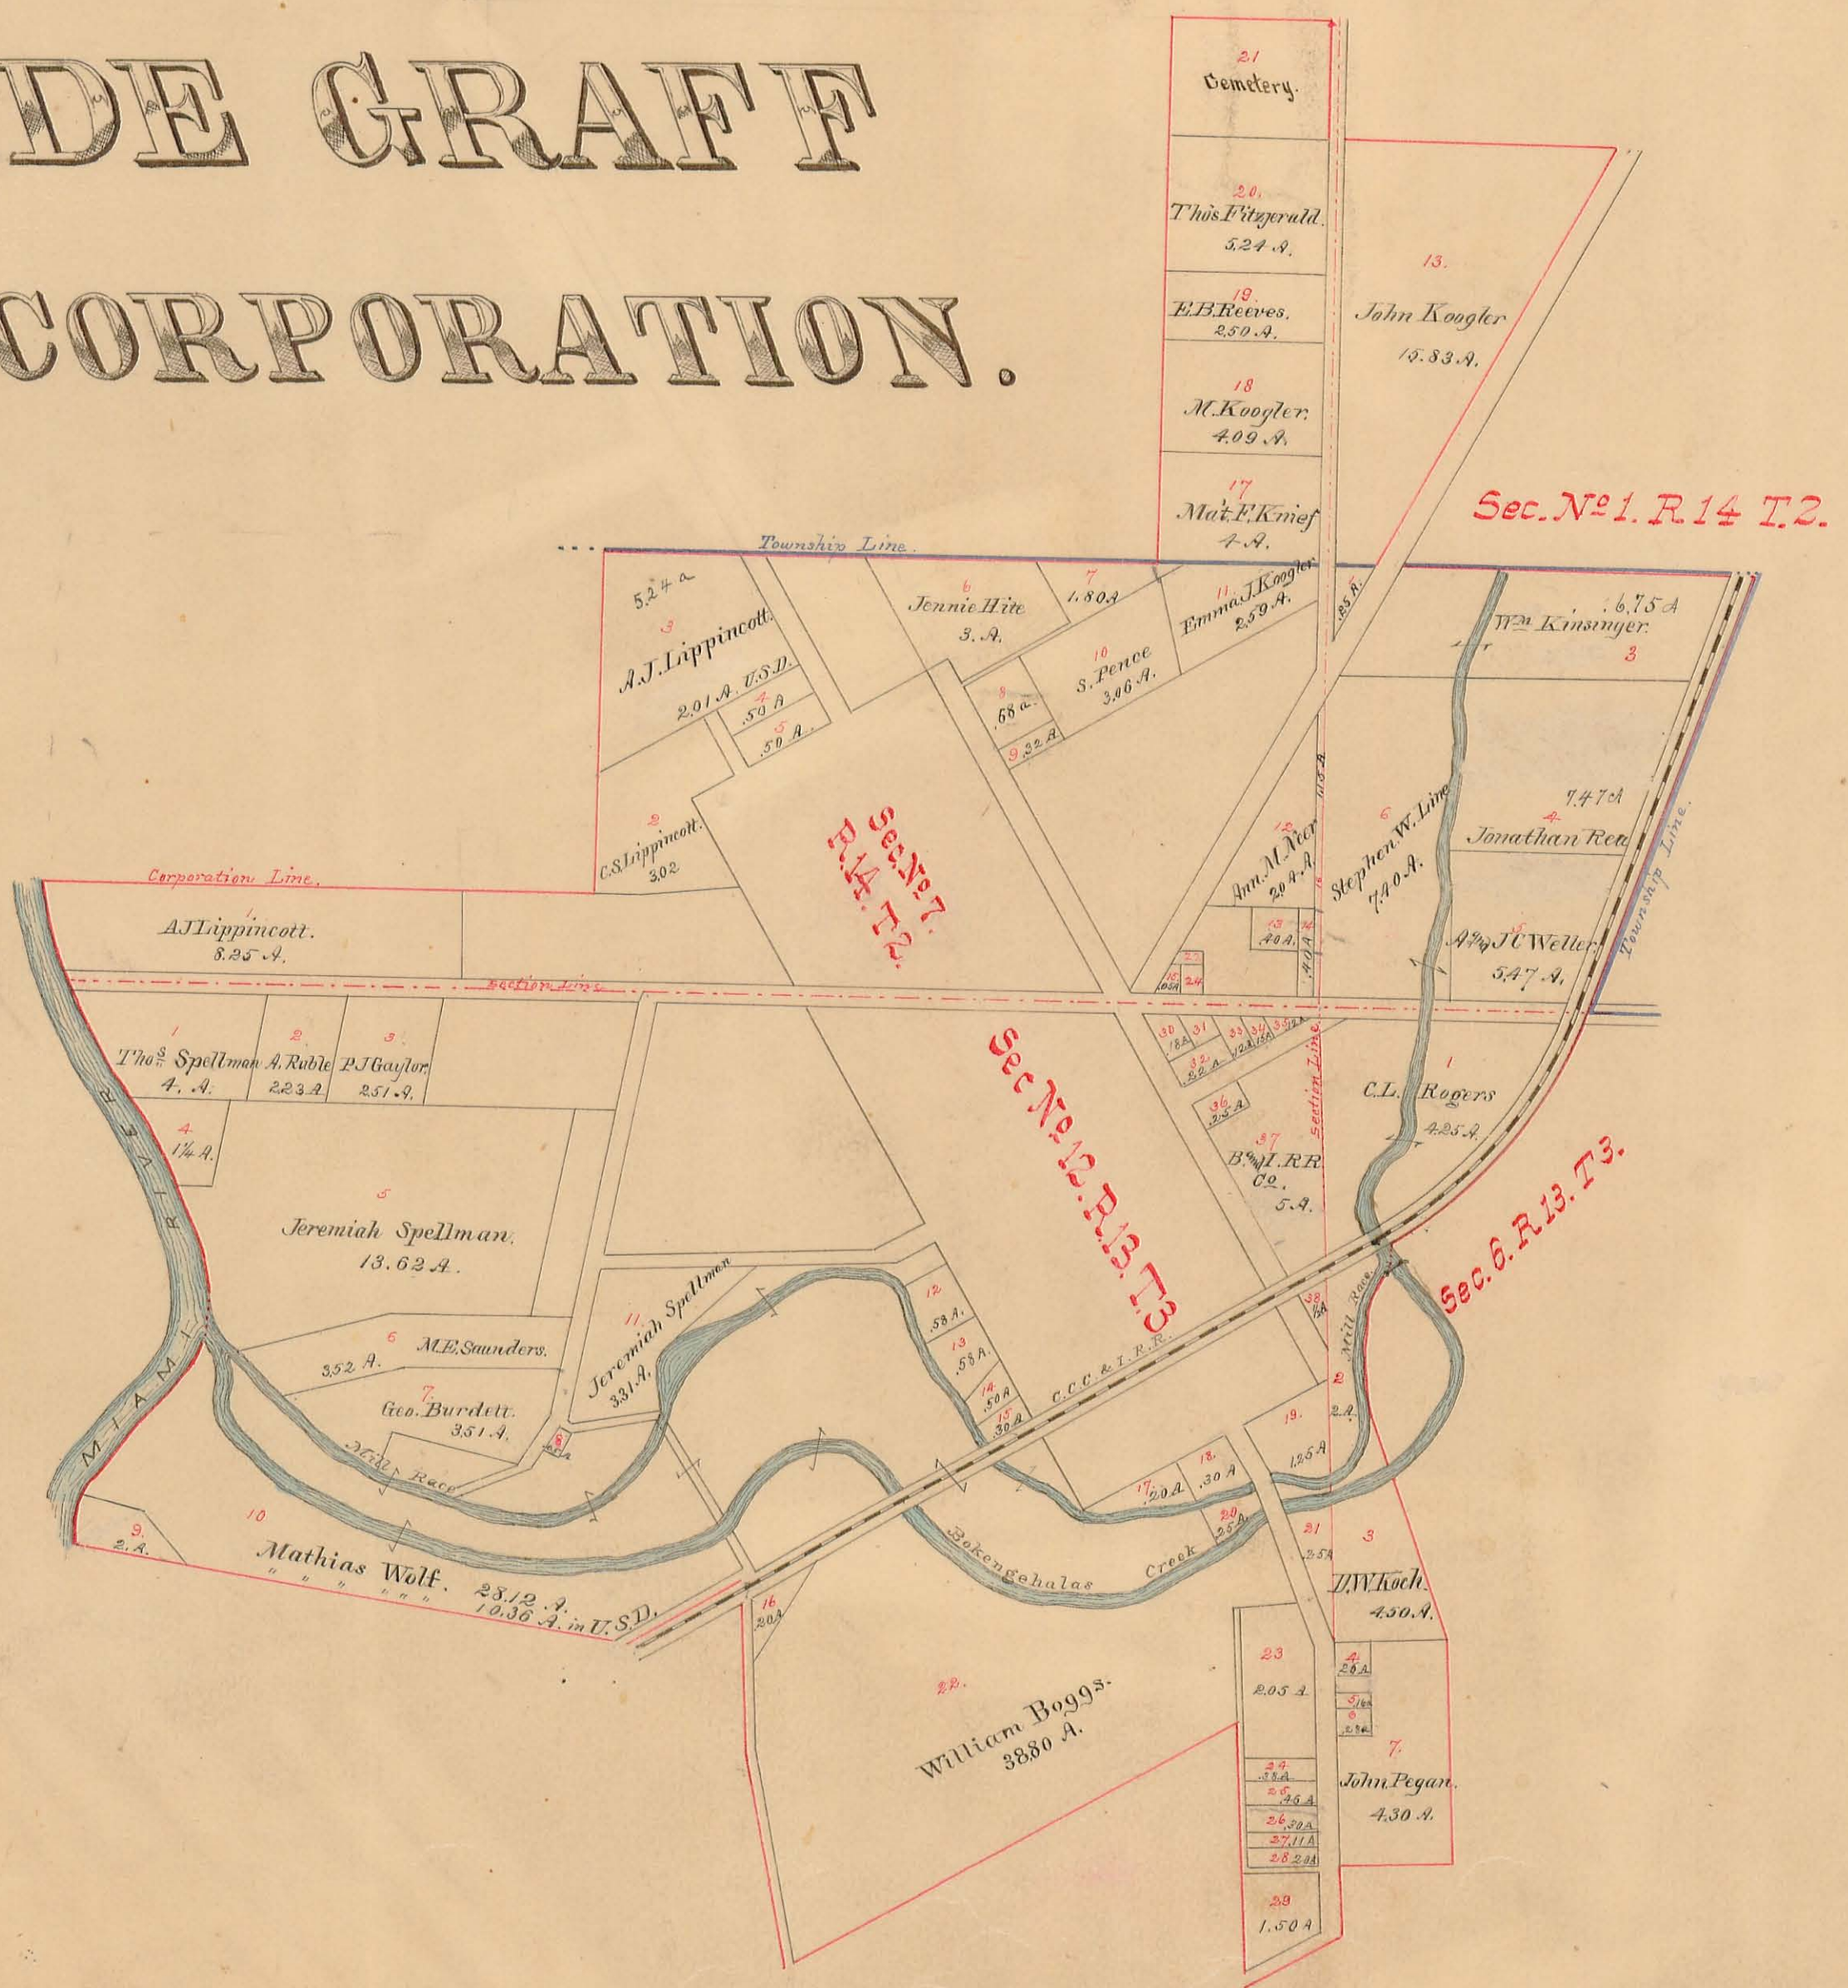

DE GRAFF.

- Original Town.
- Koke's ^{or 1st} Addition, or North addition.
- Humphrey's "
- Bogg's "
- Western "
- Gilerist's "
- Lippincott's 1st "
- Lippincott's 2nd "
- Neer's Addition.

