

1910

1910

1910

1910

27

24

28

25

20

22

29

26

21

23

32

16

18

30

19

31

17

HARRISON TO LAKE TO

SPRINGHILLS ST

FAIR AVE

TRAY ST

SPRINGHILLS ST

FAIR AVE

WEST ST

SPRINGHILLS ST

FAIR AVE

WEST ST

SPRINGHILLS ST

FAIR AVE

WEST ST

SPRINGHILLS ST

FAIR AVE

WEST ST

SPRINGHILLS ST

FAIR AVE

WEST ST

SPRINGHILLS ST

FAIR AVE

WEST ST

SPRINGHILLS ST

FAIR AVE

WEST ST

SPRINGHILLS ST

FAIR AVE

WEST ST

SPRINGHILLS ST

FAIR AVE

WEST ST

SPRINGHILLS ST

FAIR AVE

WEST ST

SPRINGHILLS ST

FAIR AVE

WEST ST

SPRINGHILLS ST

FAIR AVE

WEST ST

SPRINGHILLS ST

FAIR AVE

WEST ST

SPRINGHILLS ST

FAIR AVE

WEST ST

SPRINGHILLS ST

FAIR AVE

WEST ST

SPRINGHILLS ST

FAIR AVE

WEST ST

SPRINGHILLS ST

FAIR AVE

WEST ST

SPRINGHILLS ST

FAIR AVE

WEST ST

SPRINGHILLS ST

FAIR AVE

WEST ST

SPRINGHILLS ST

FAIR AVE

WEST ST

SPRINGHILLS ST

FAIR AVE

WEST ST

SPRINGHILLS ST

FAIR AVE

WEST ST

SPRINGHILLS ST

FAIR AVE

WEST ST

SPRINGHILLS ST

FAIR AVE

WEST ST

SPRINGHILLS ST

FAIR AVE

WEST ST

SPRINGHILLS ST

FAIR AVE

WEST ST

SPRINGHILLS ST

FAIR AVE

WEST ST

SPRINGHILLS ST

FAIR AVE

WEST ST

SPRINGHILLS ST

FAIR AVE

WEST ST

SPRINGHILLS ST

FAIR AVE

WEST ST

SPRINGHILLS ST

FAIR AVE

WEST ST

SPRINGHILLS ST

FAIR AVE

WEST ST

SPRINGHILLS ST

FAIR AVE

WEST ST

SPRINGHILLS ST

FAIR AVE

WEST ST

SPRINGHILLS ST

FAIR AVE

WEST ST

SPRINGHILLS ST


FAIR AVE

LAKE TOWNSHIP

BELLEFONTAINE—PART OF FIRST WARD

SCALE: One Inch=200 Feet


1st
Pac
24

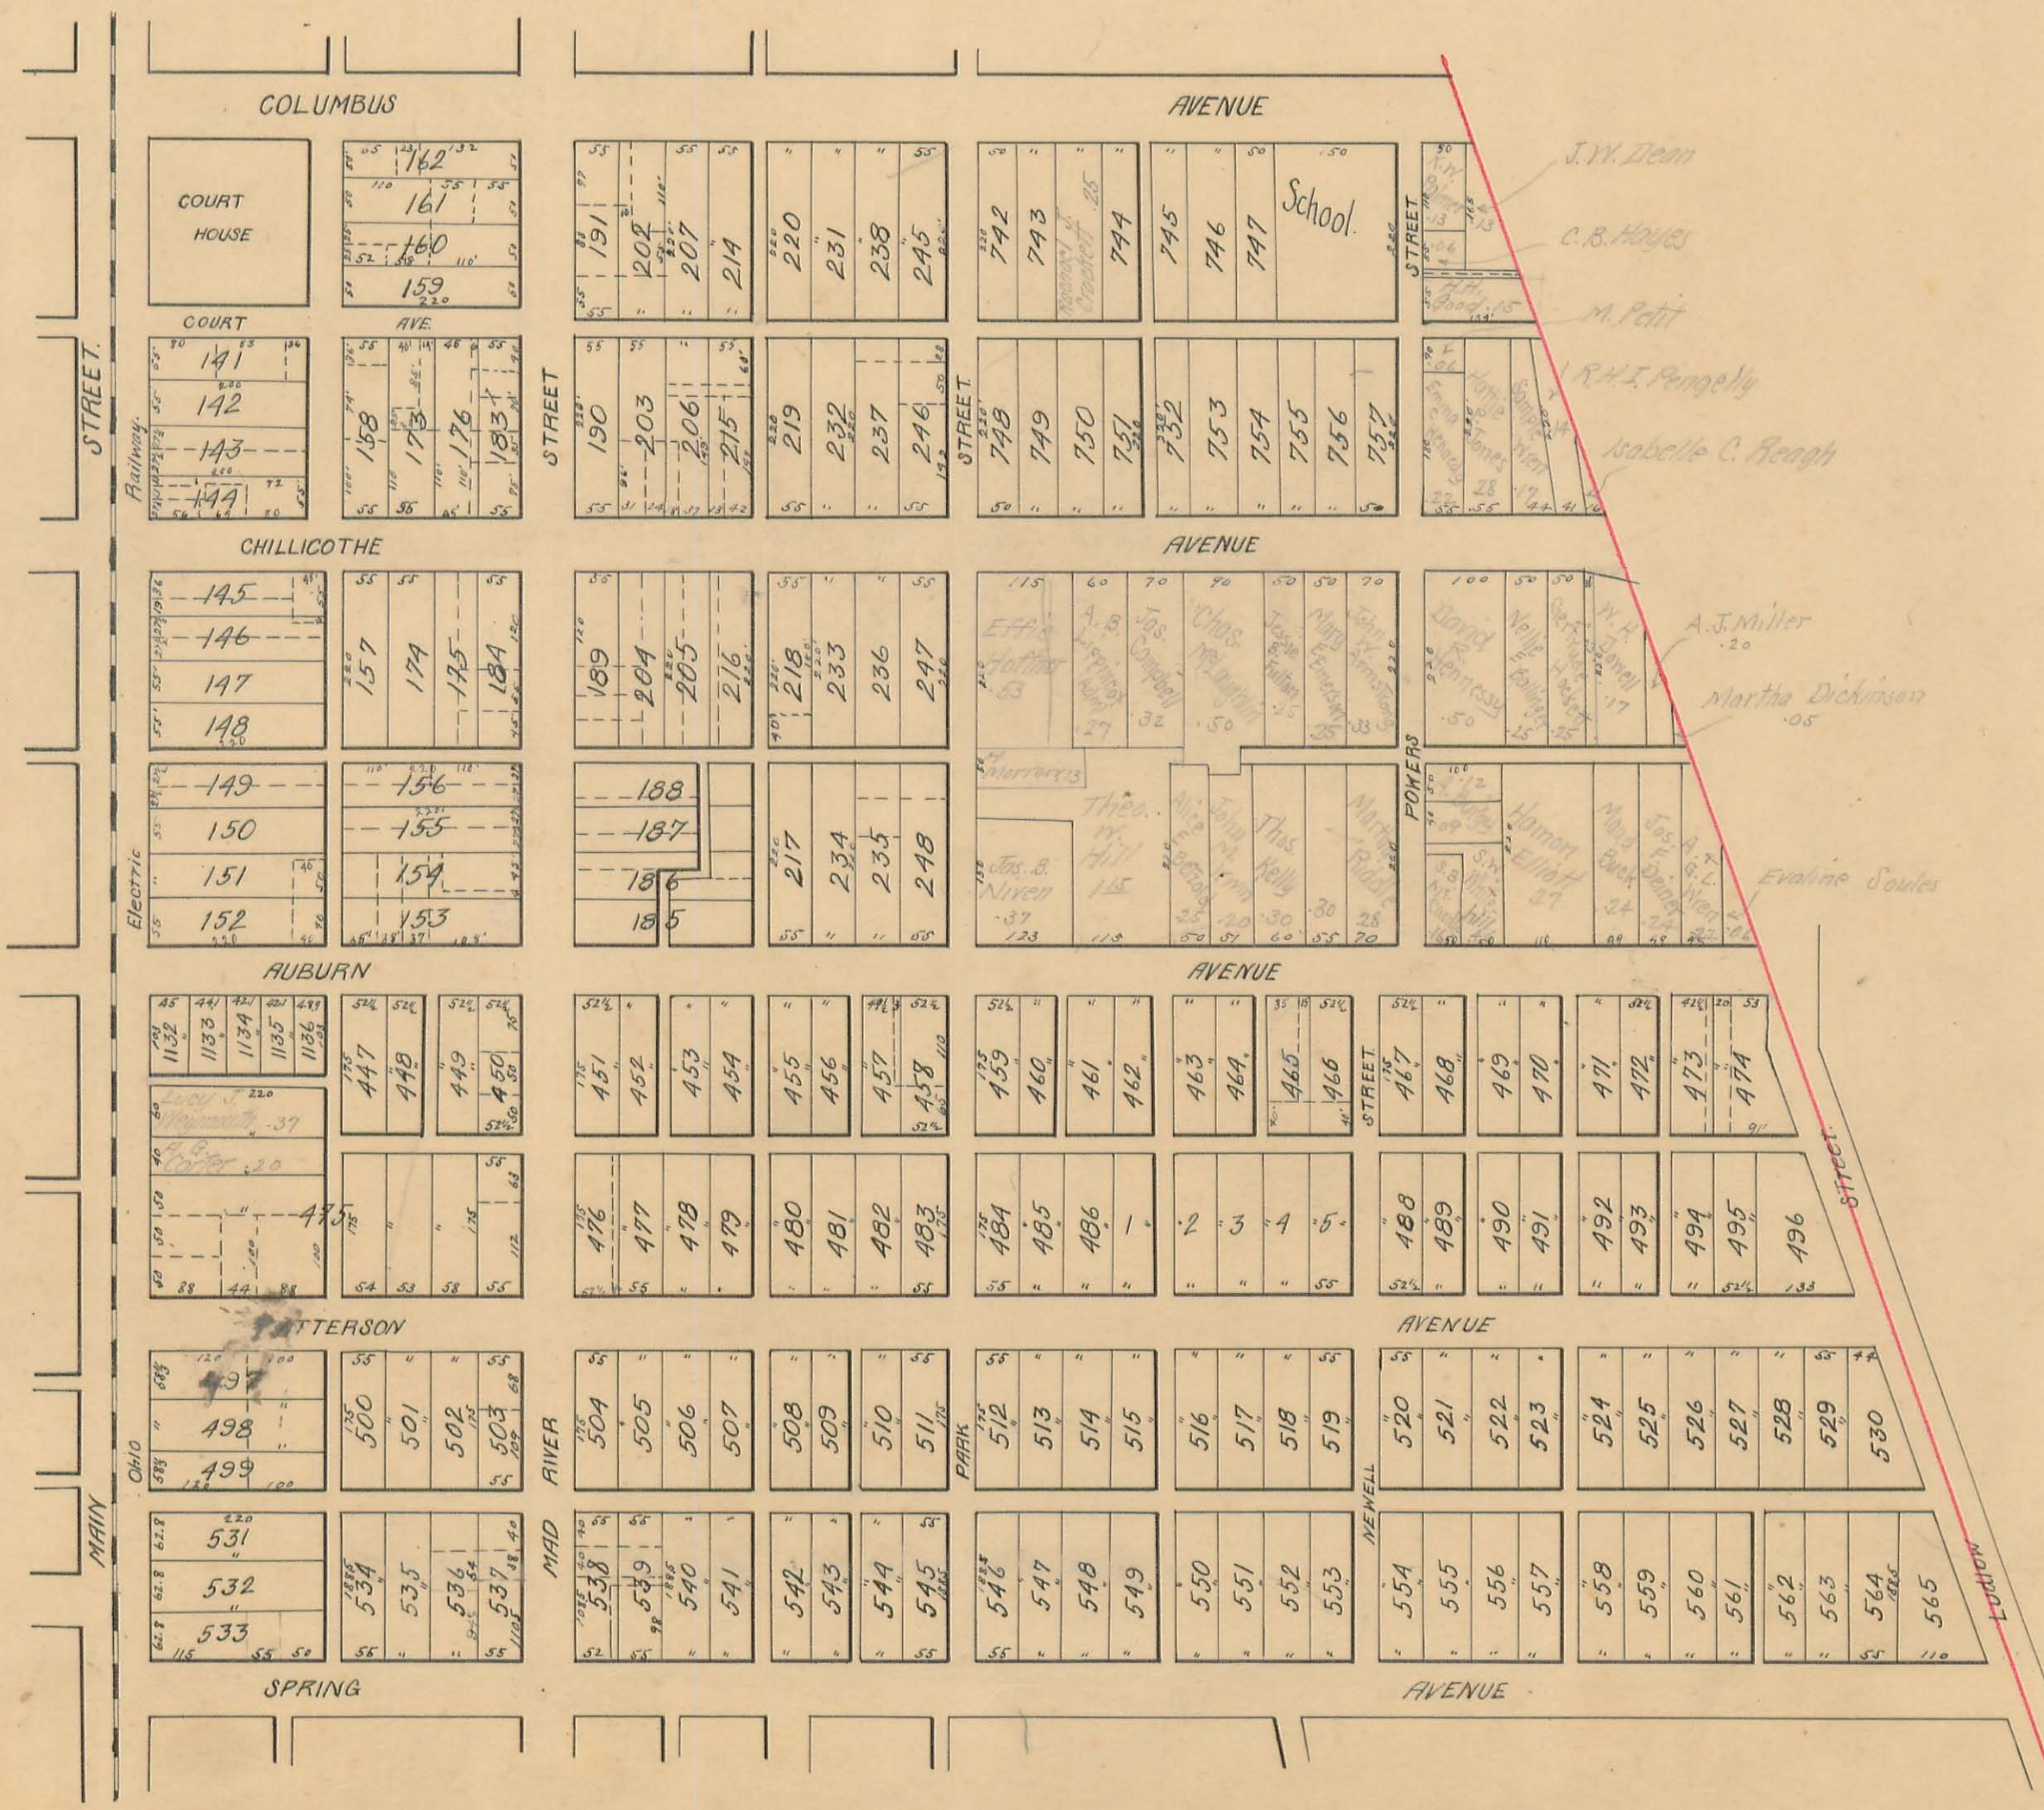

LAKE TOWNSHIP

BELLEFONTAINE—PART OF FIRST WARD


SCALE: One Inch=200 Feet

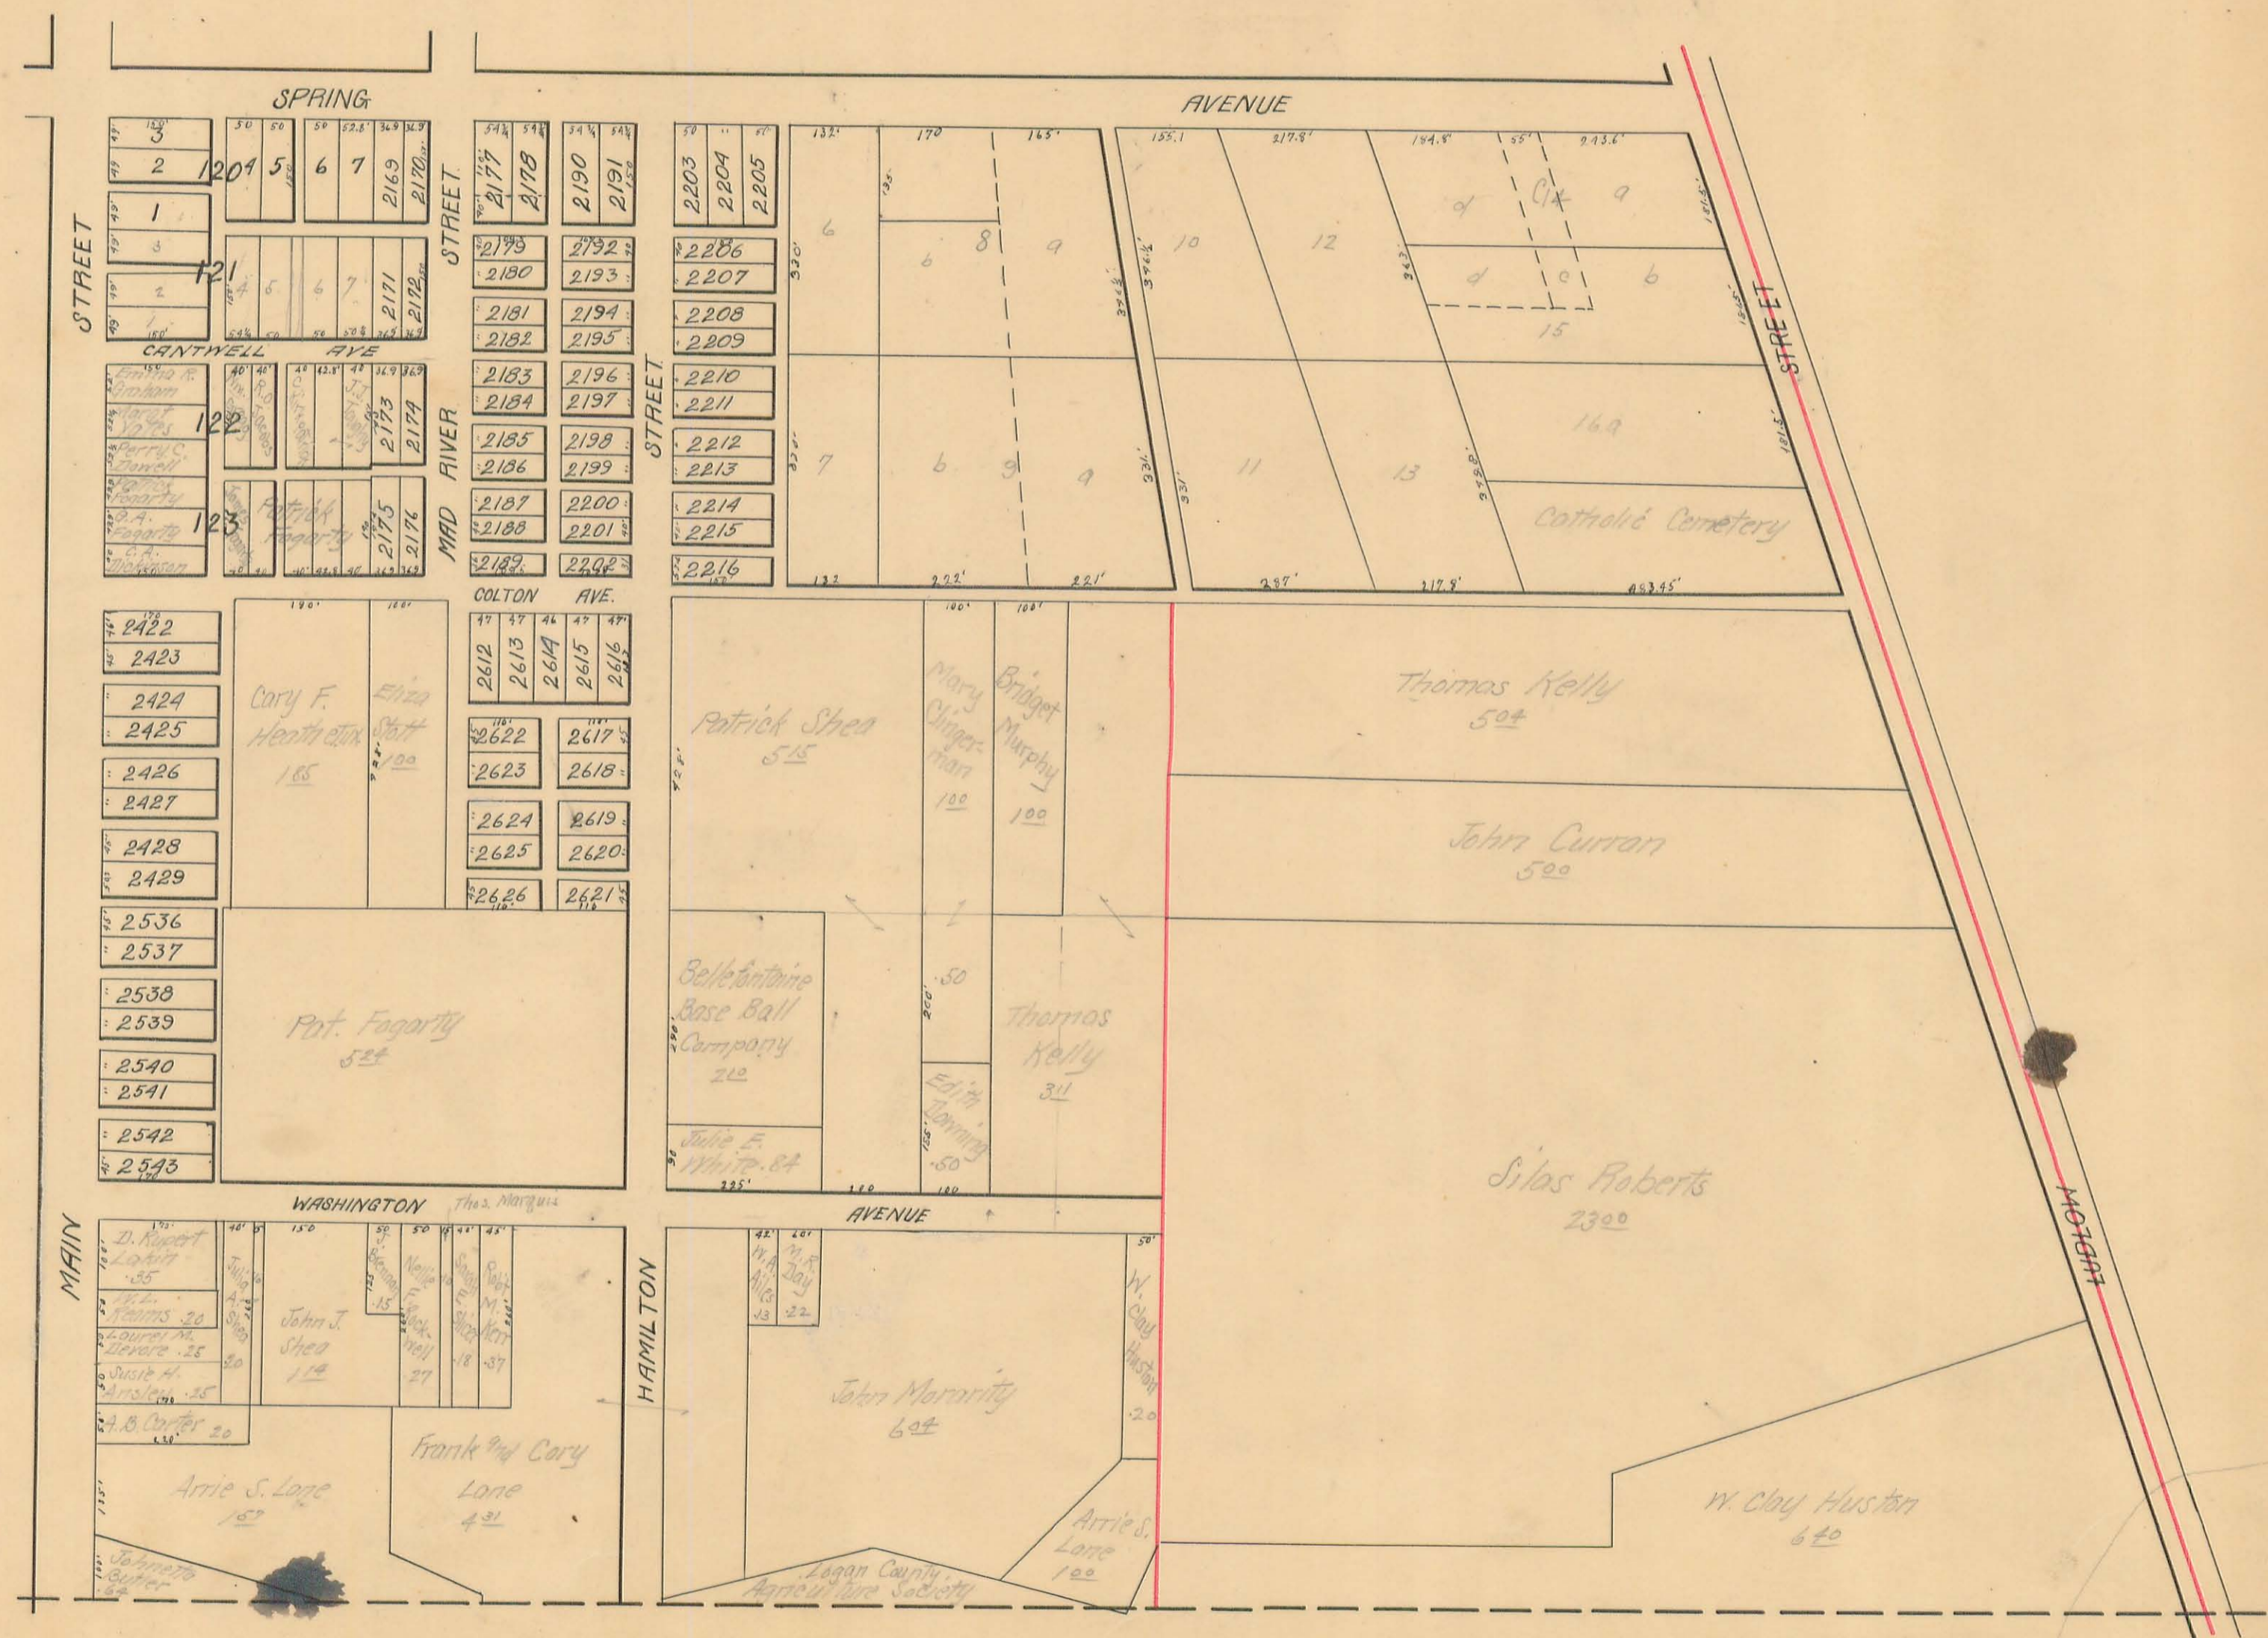

LAKE TOWNSHIP

BELLEFONTAINE—PART OF FIRST WARD


SCALE: One Inch=200 Feet

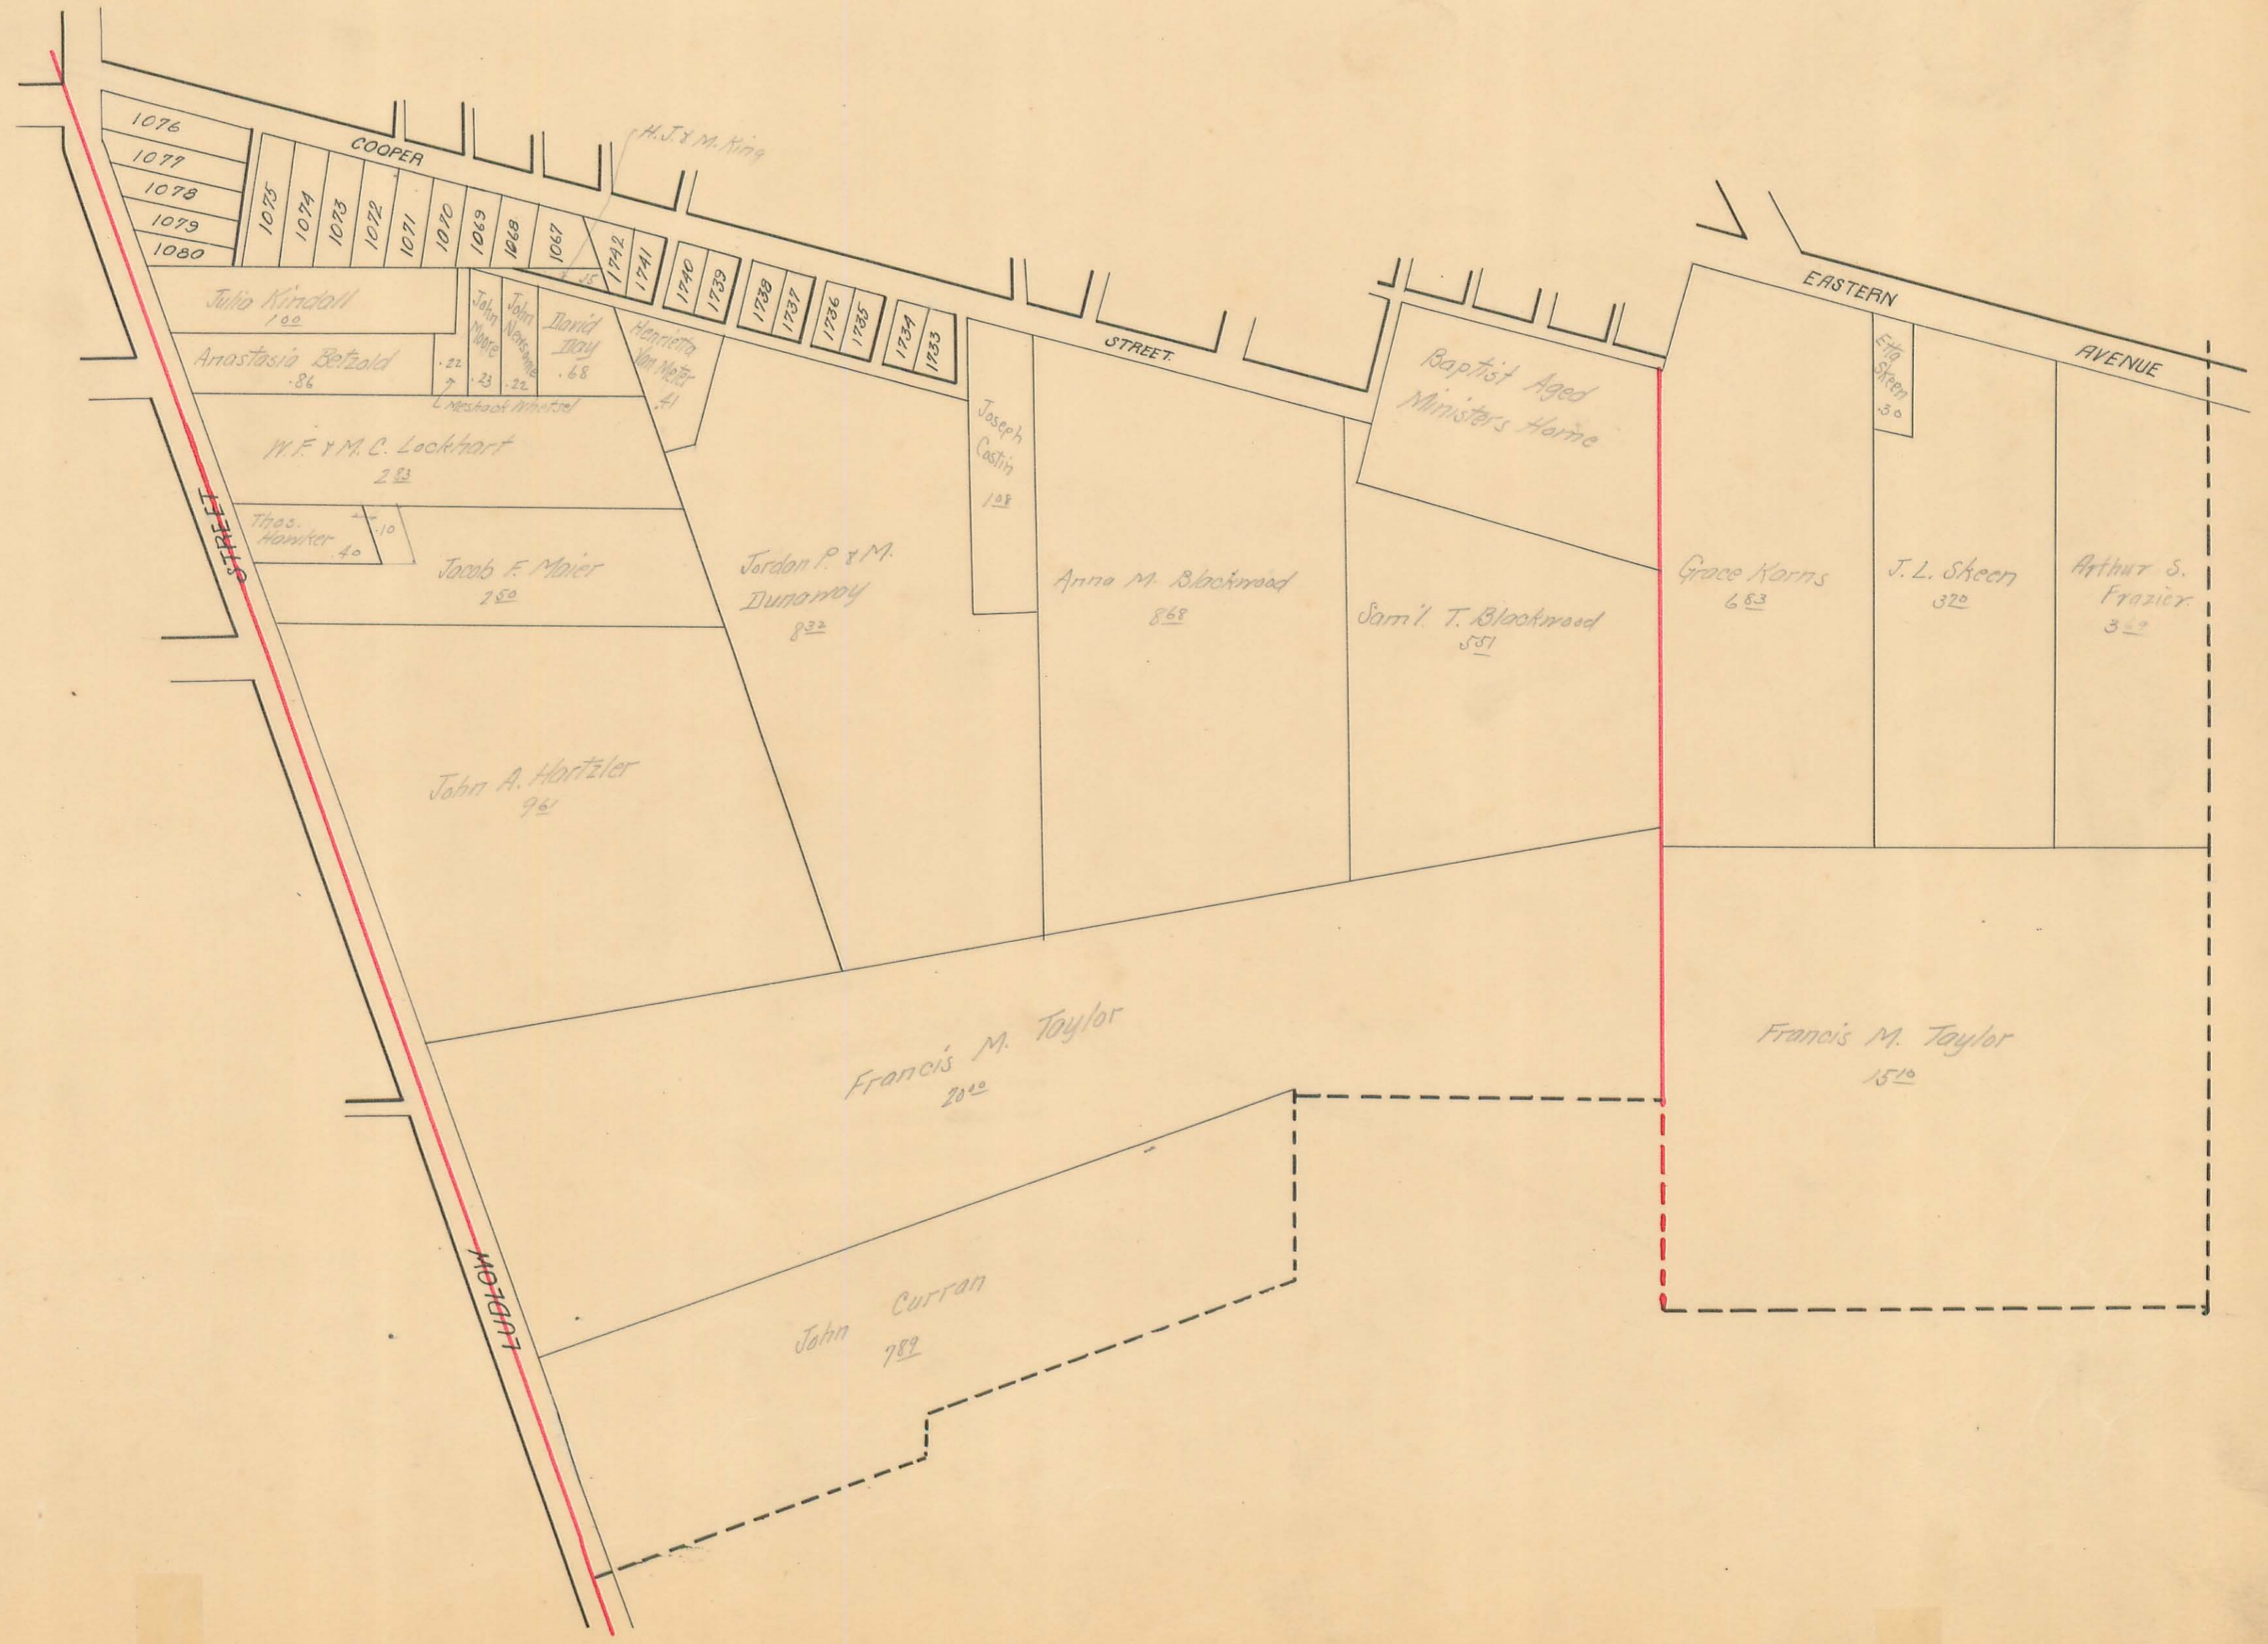

LAKE TOWNSHIP

BELLEFONTAINE—PART OF SECOND WARD


SCALE: One Inch=200 Feet

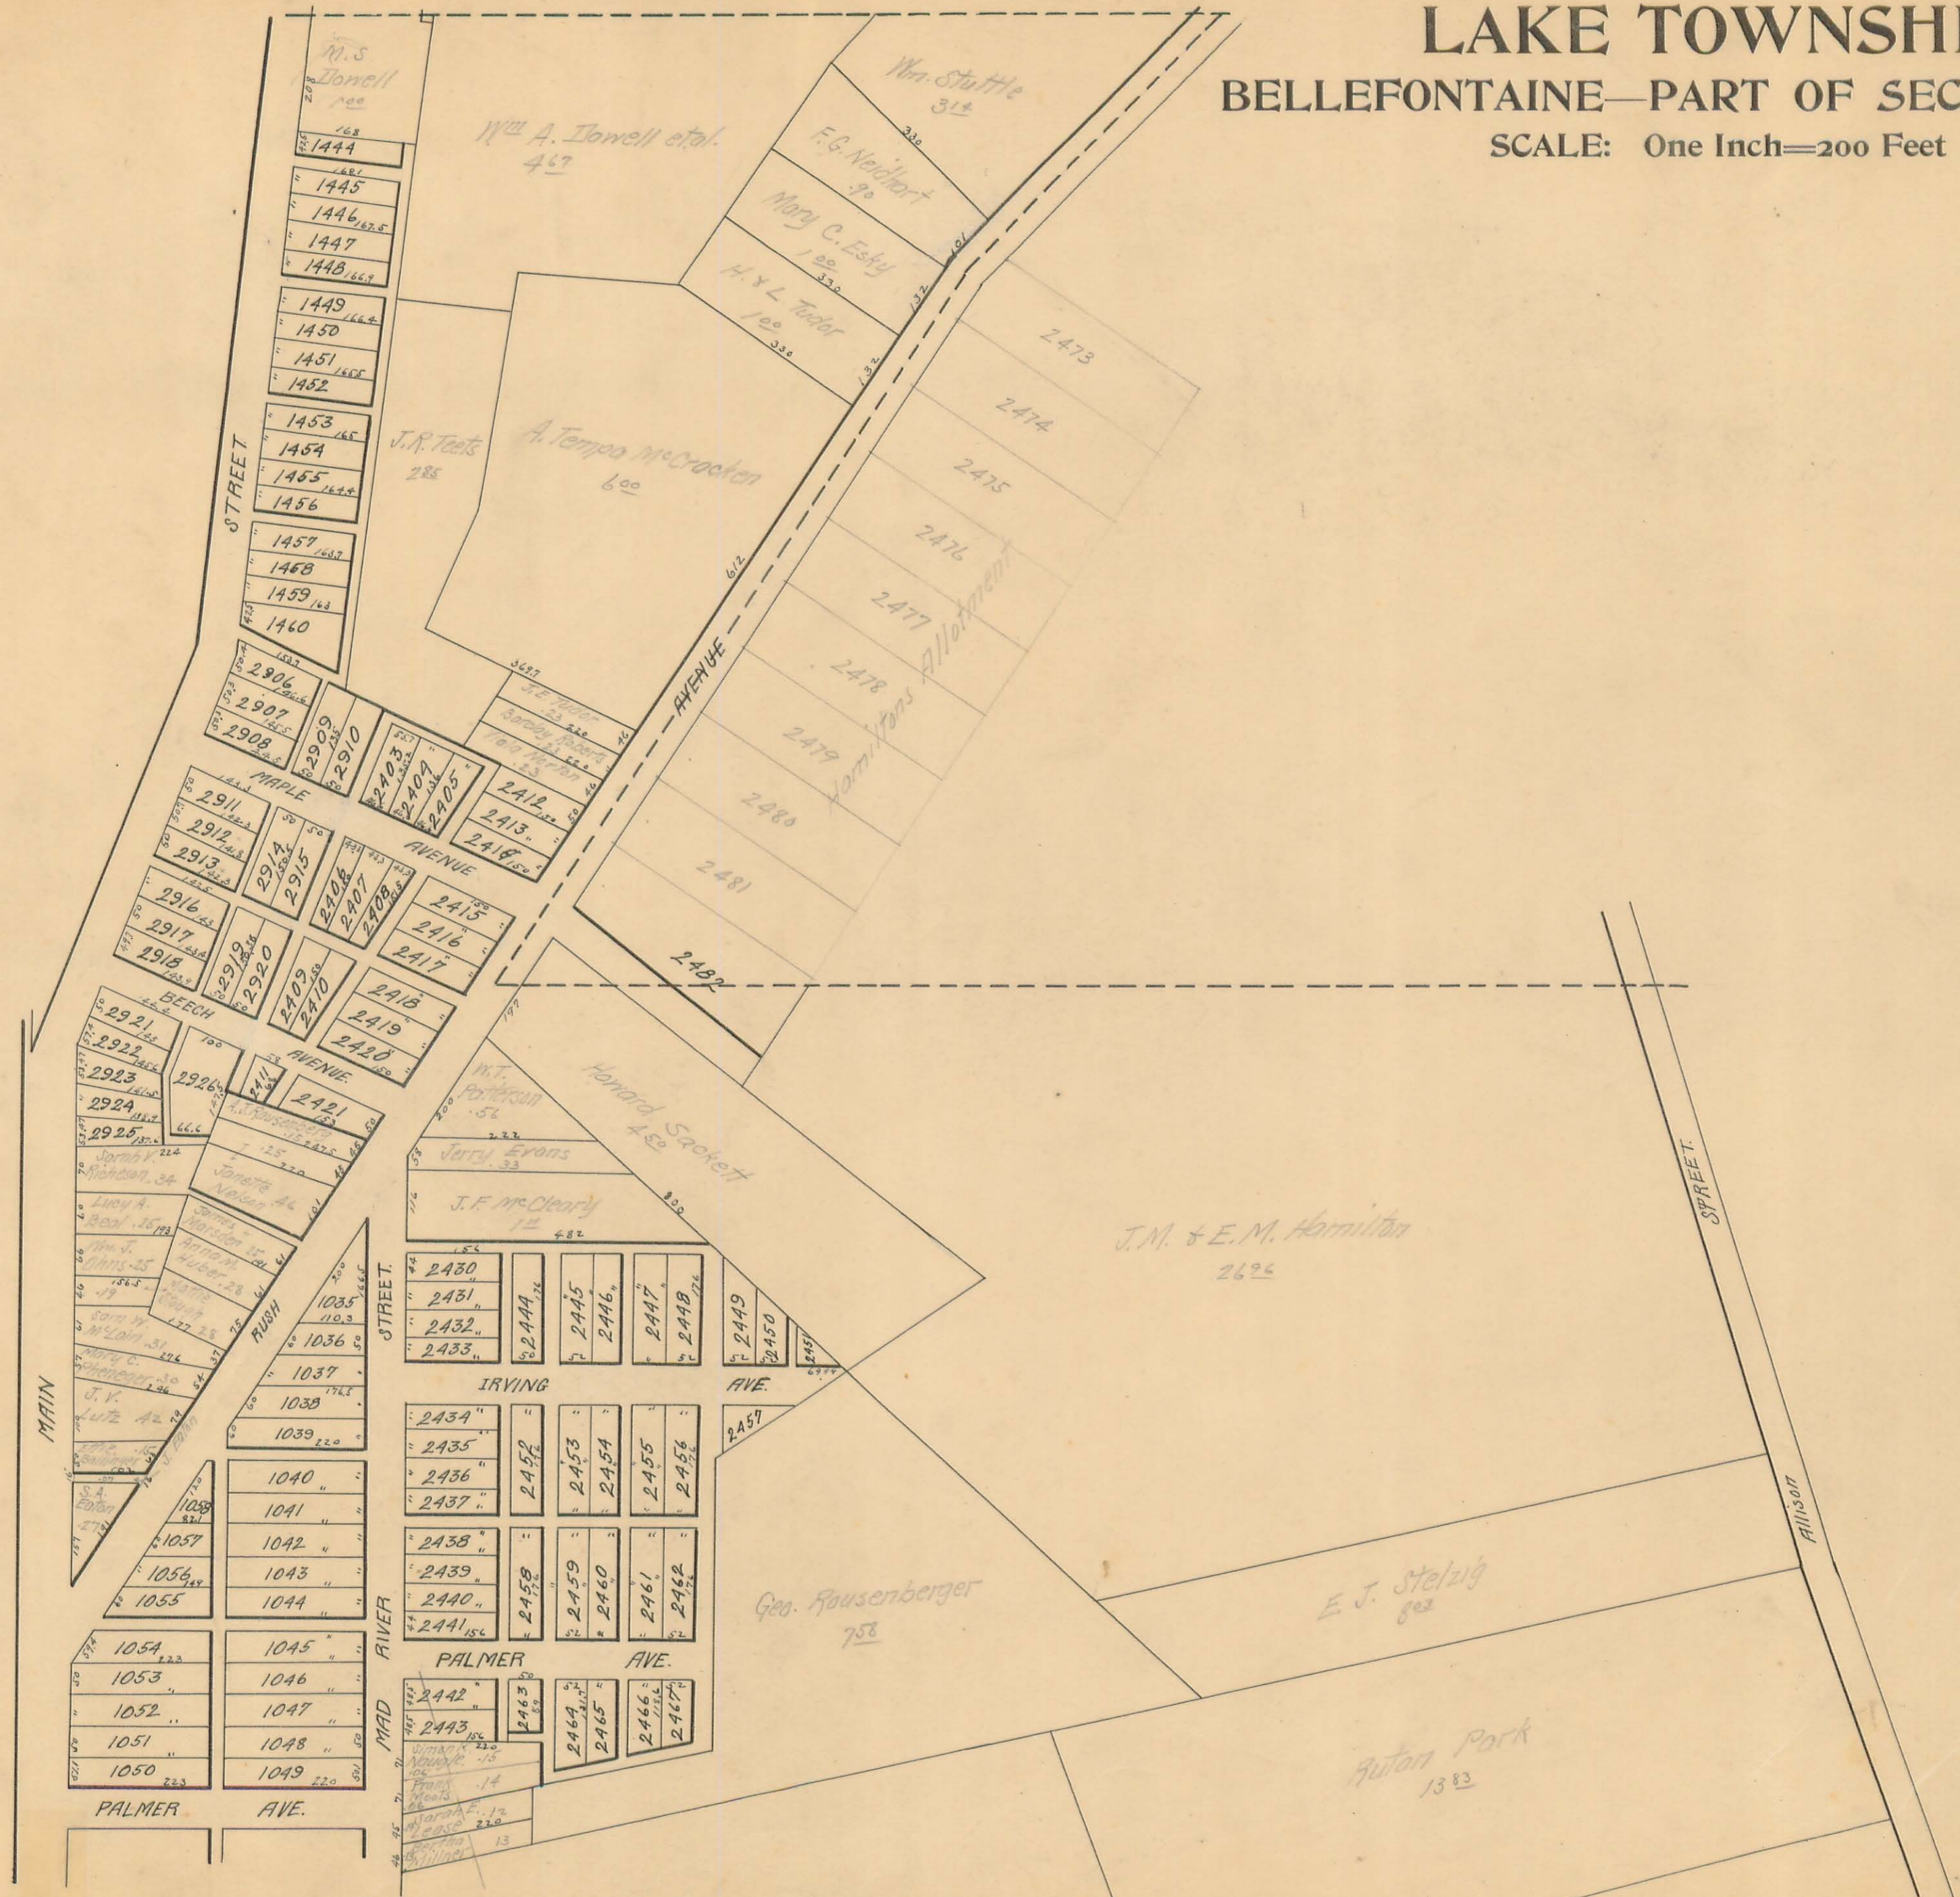

LAKE TOWNSHIP


BELLEFONTAINE—PART OF SECOND WARD

SCALE: One Inch=200 Feet

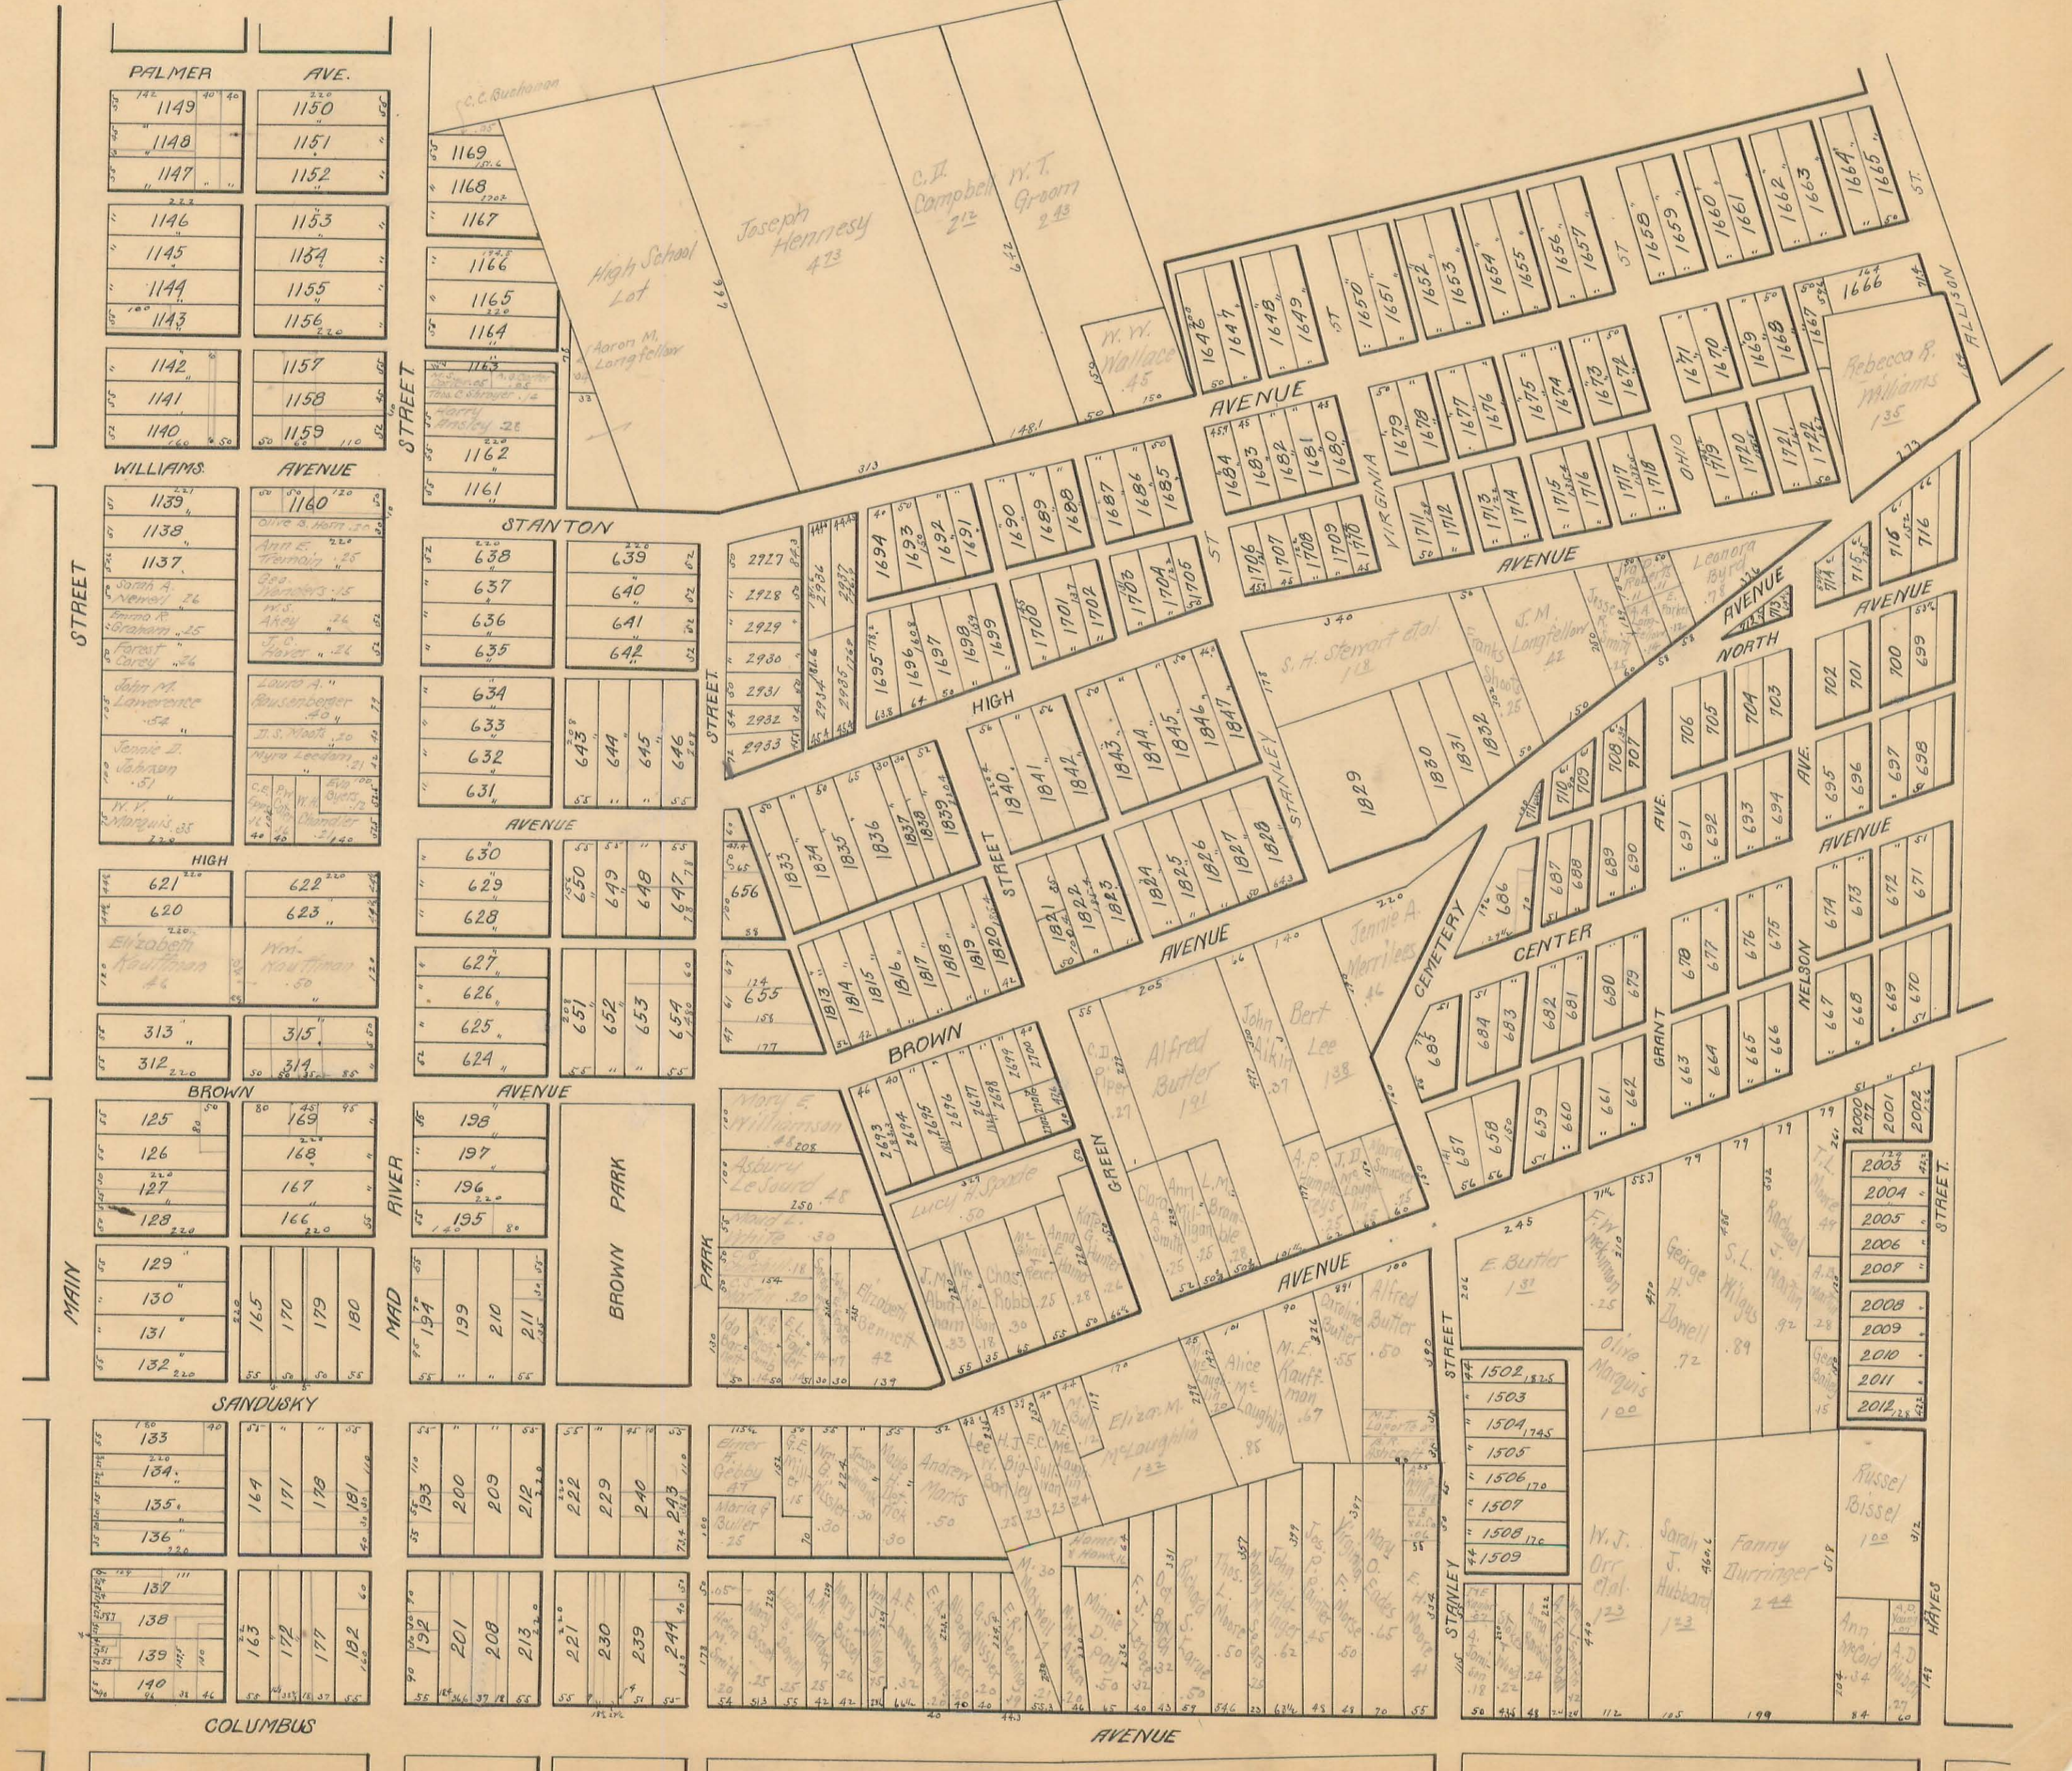

LAKE TOWNSHIP BELLEFONTAINE—PART OF SECOND WARD


SCALE: One Inch=200 Feet

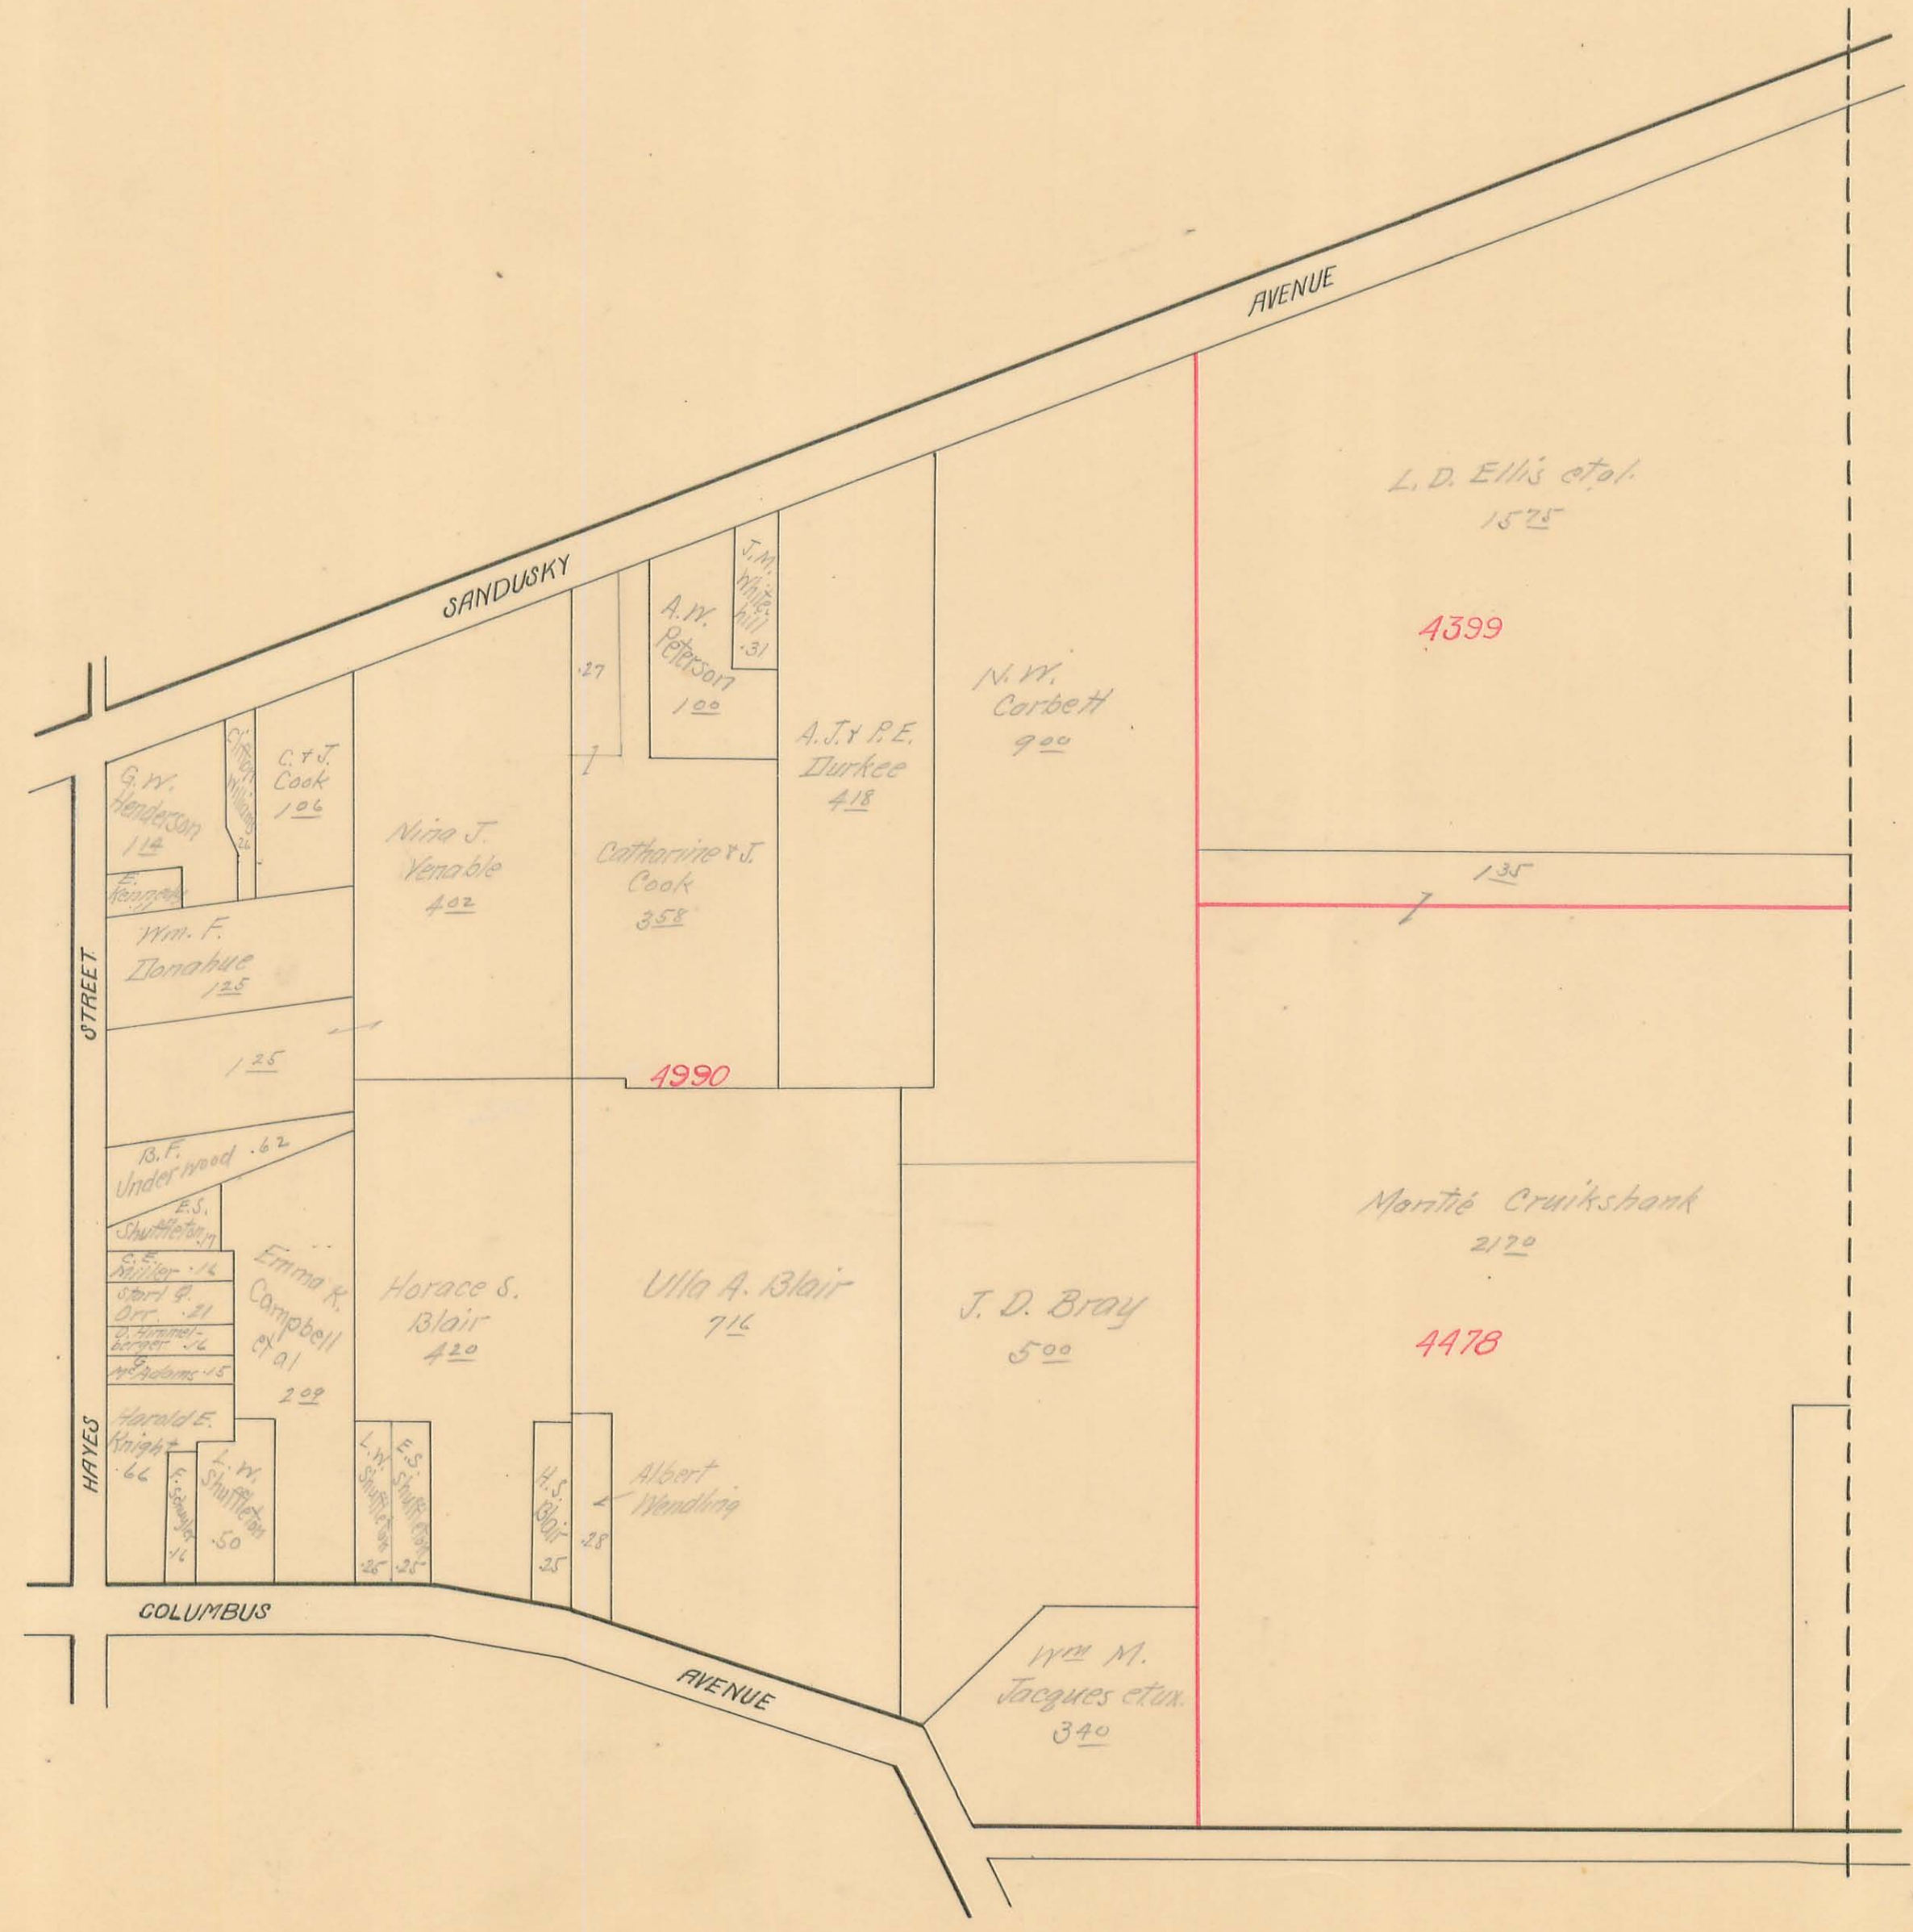

LAKE TOWNSHIP

BELLEFONTAINE—PART OF THIRD WARD


SCALE: One Inch=200 Feet

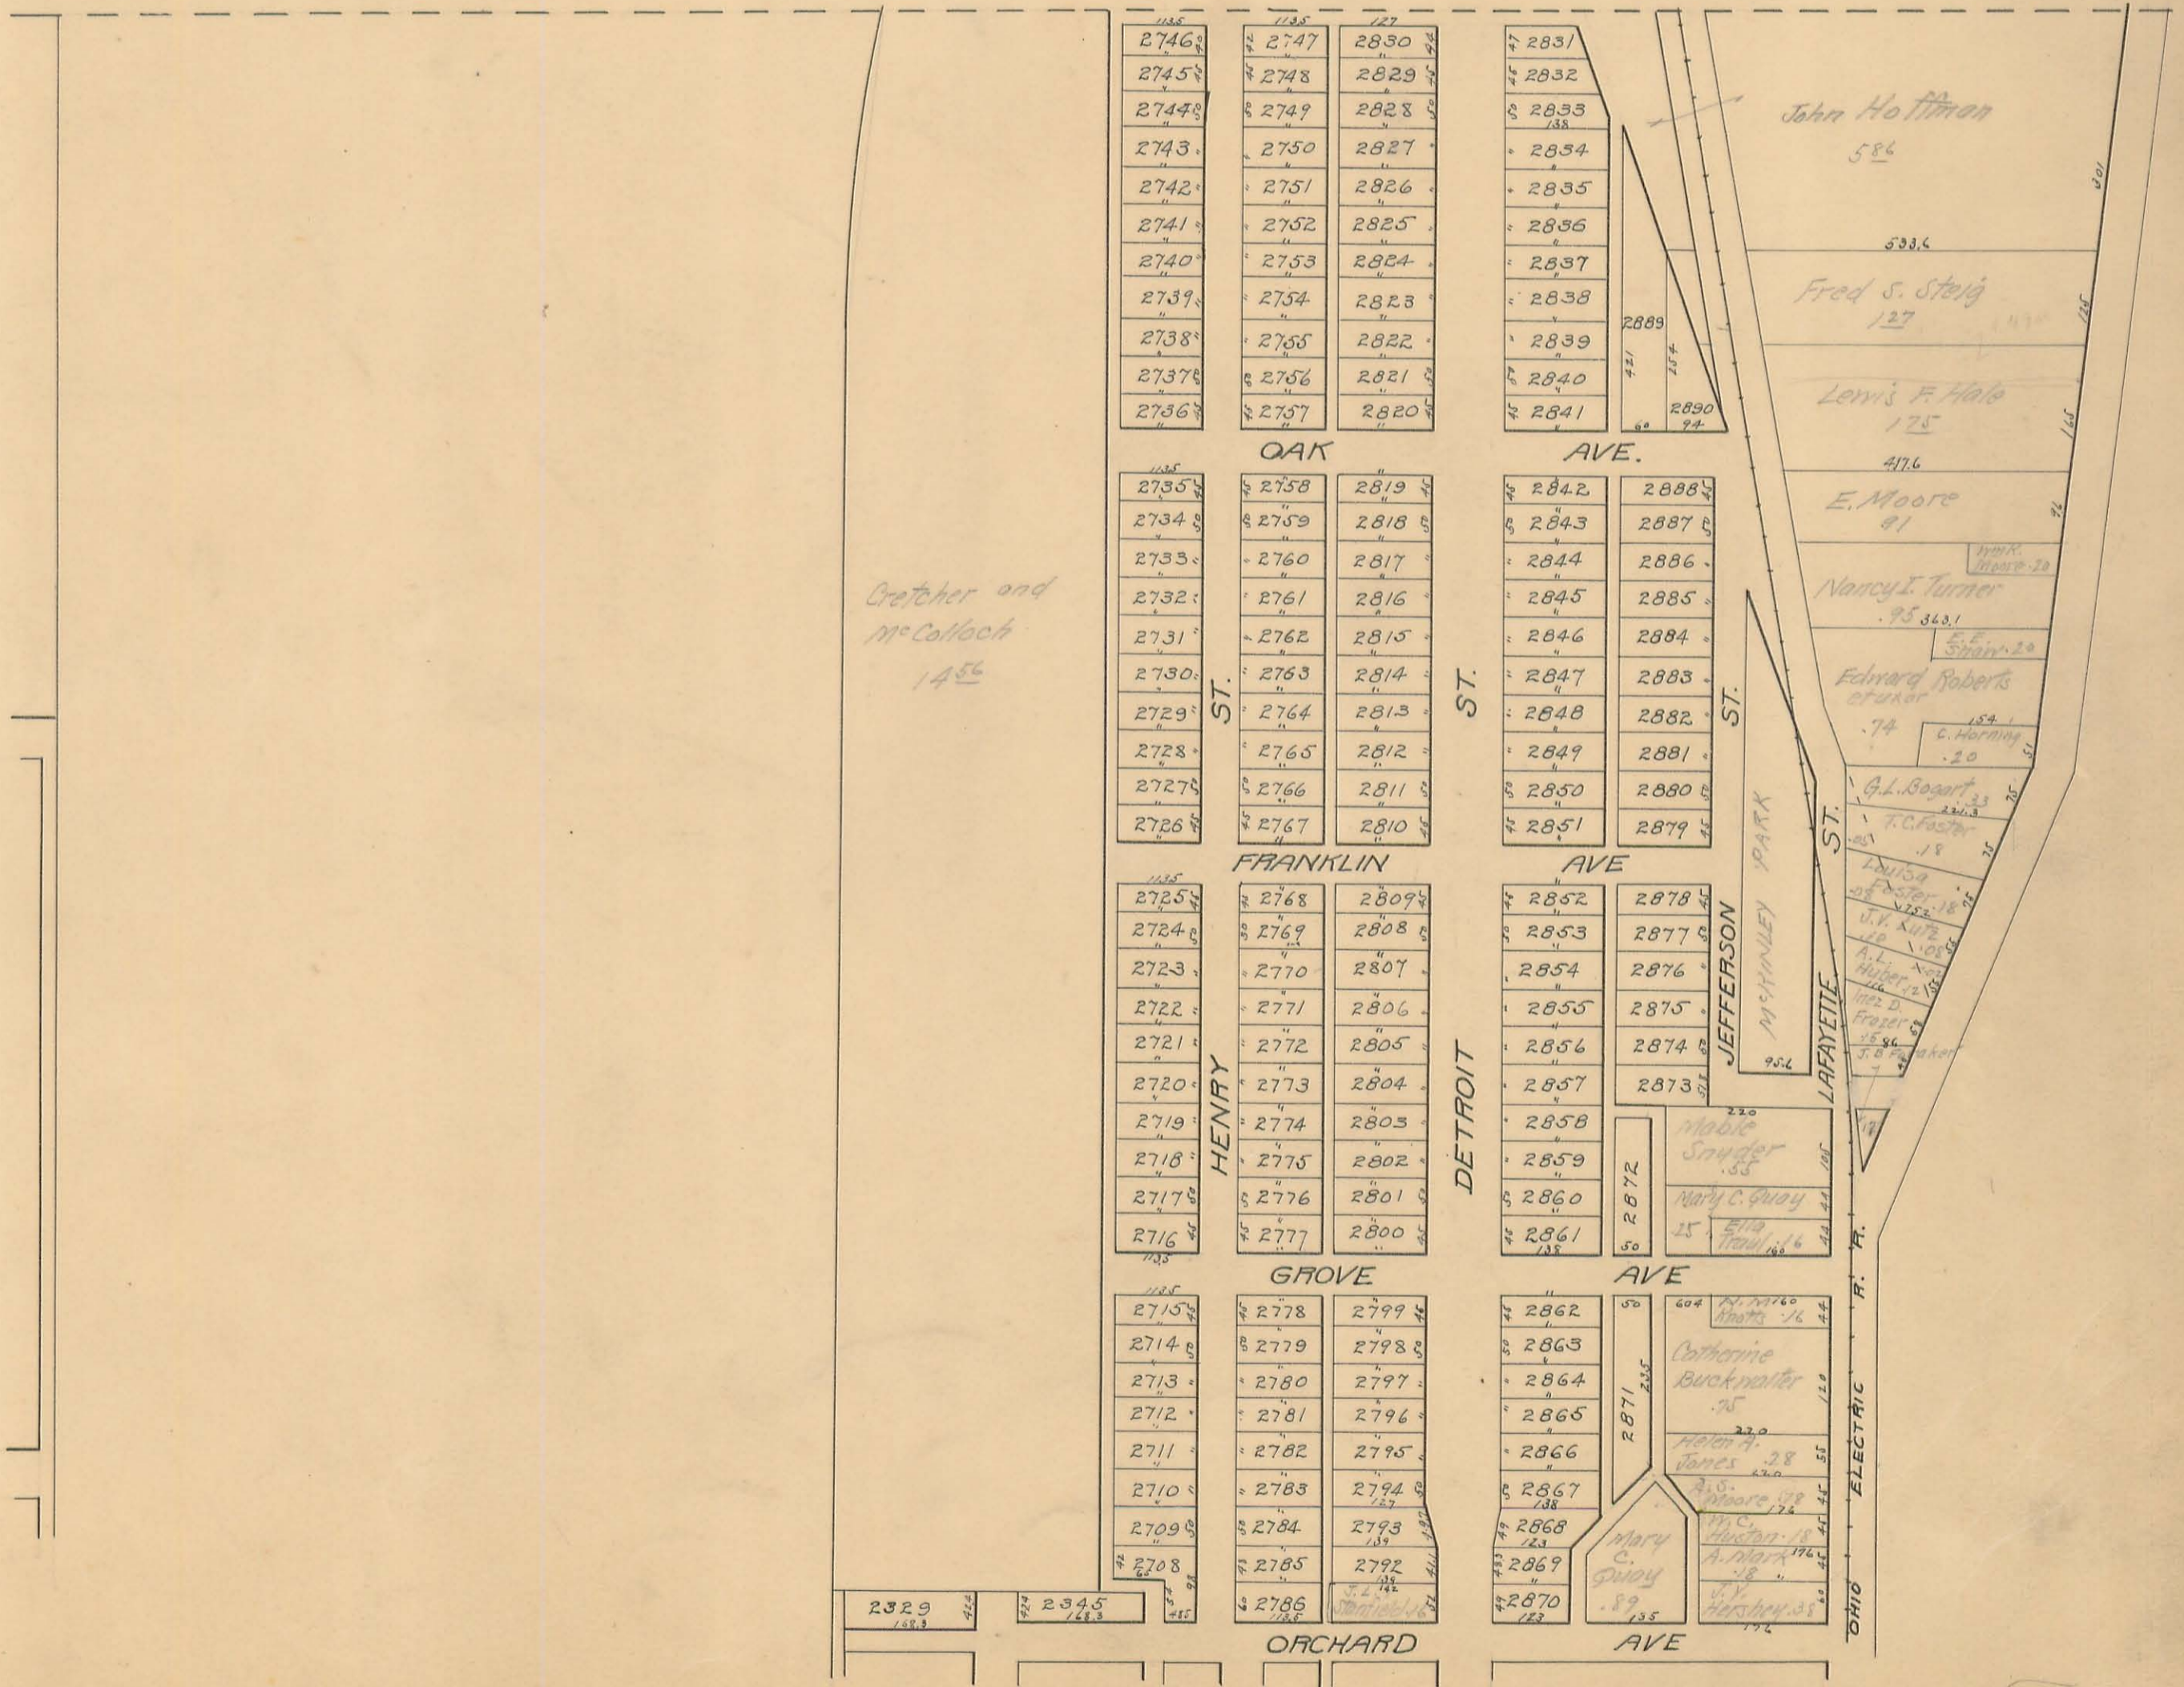

LAKE TOWNSHIP

BELLEFONTAINE—PART OF THIRD WARD


SCALE: One Inch=200 Feet

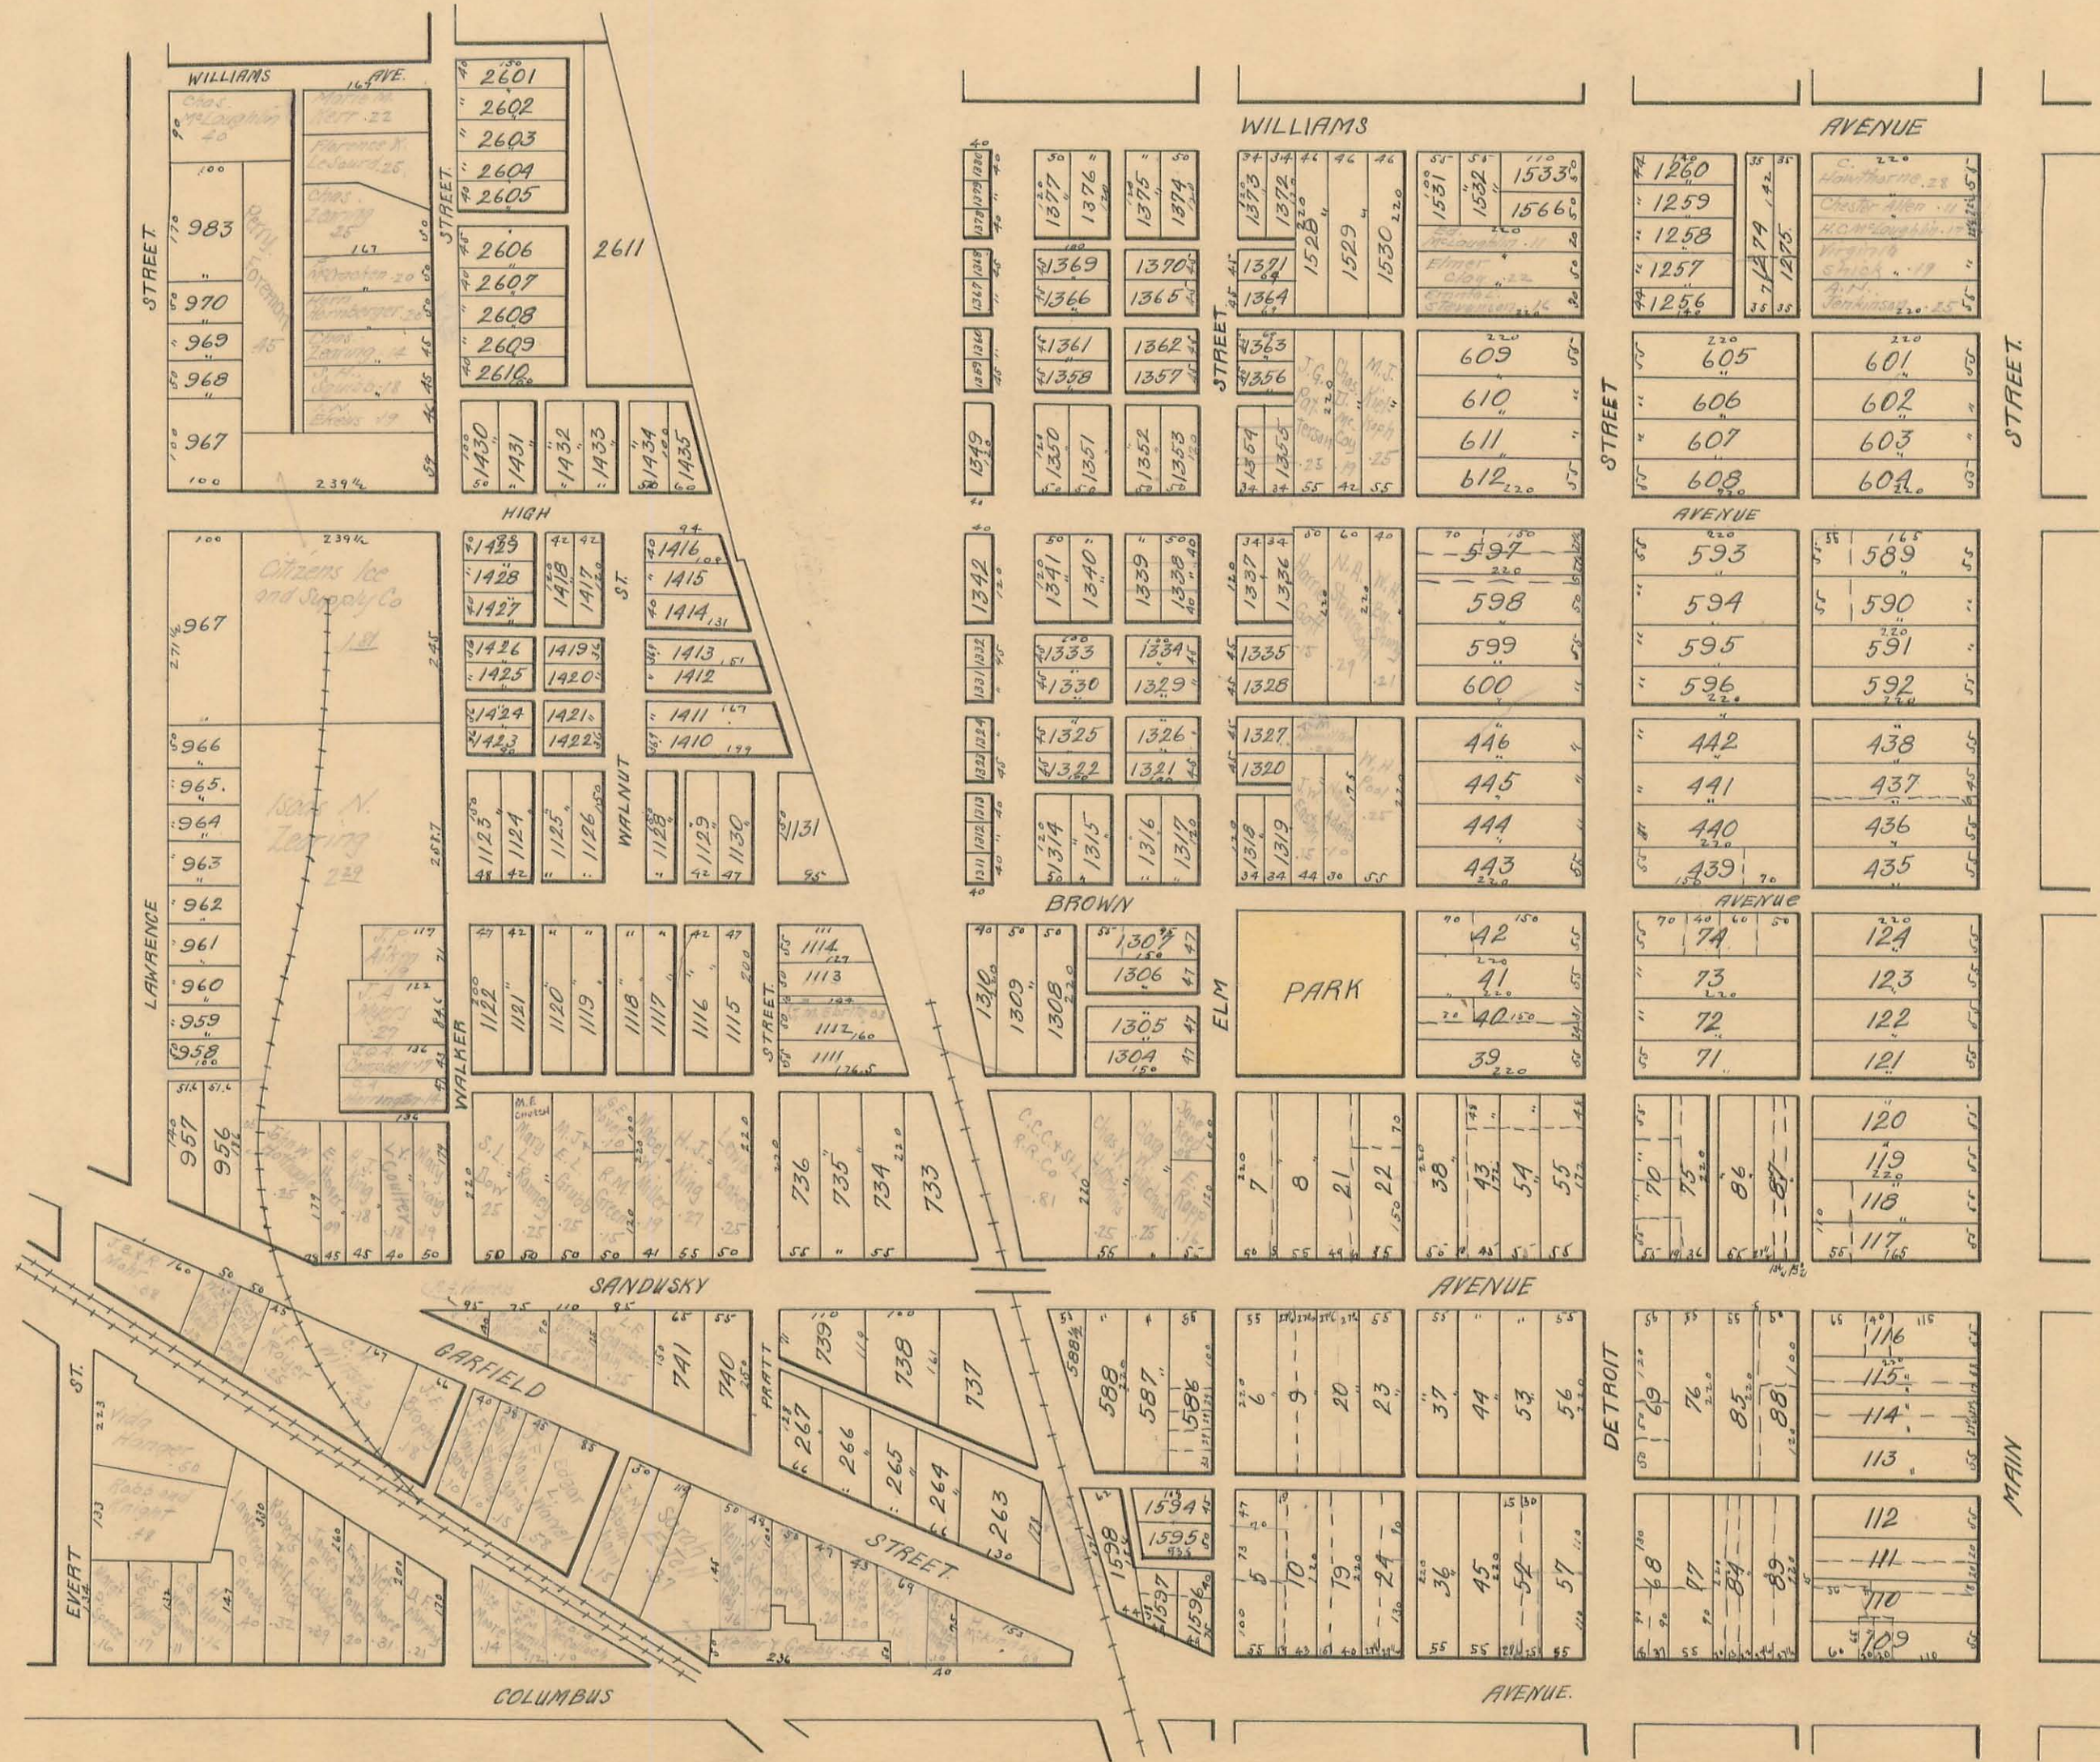

LAKE TOWNSHIP


BELLEFONTAINE—PART OF THIRD WARD

SCALE: One Inch=200 Feet

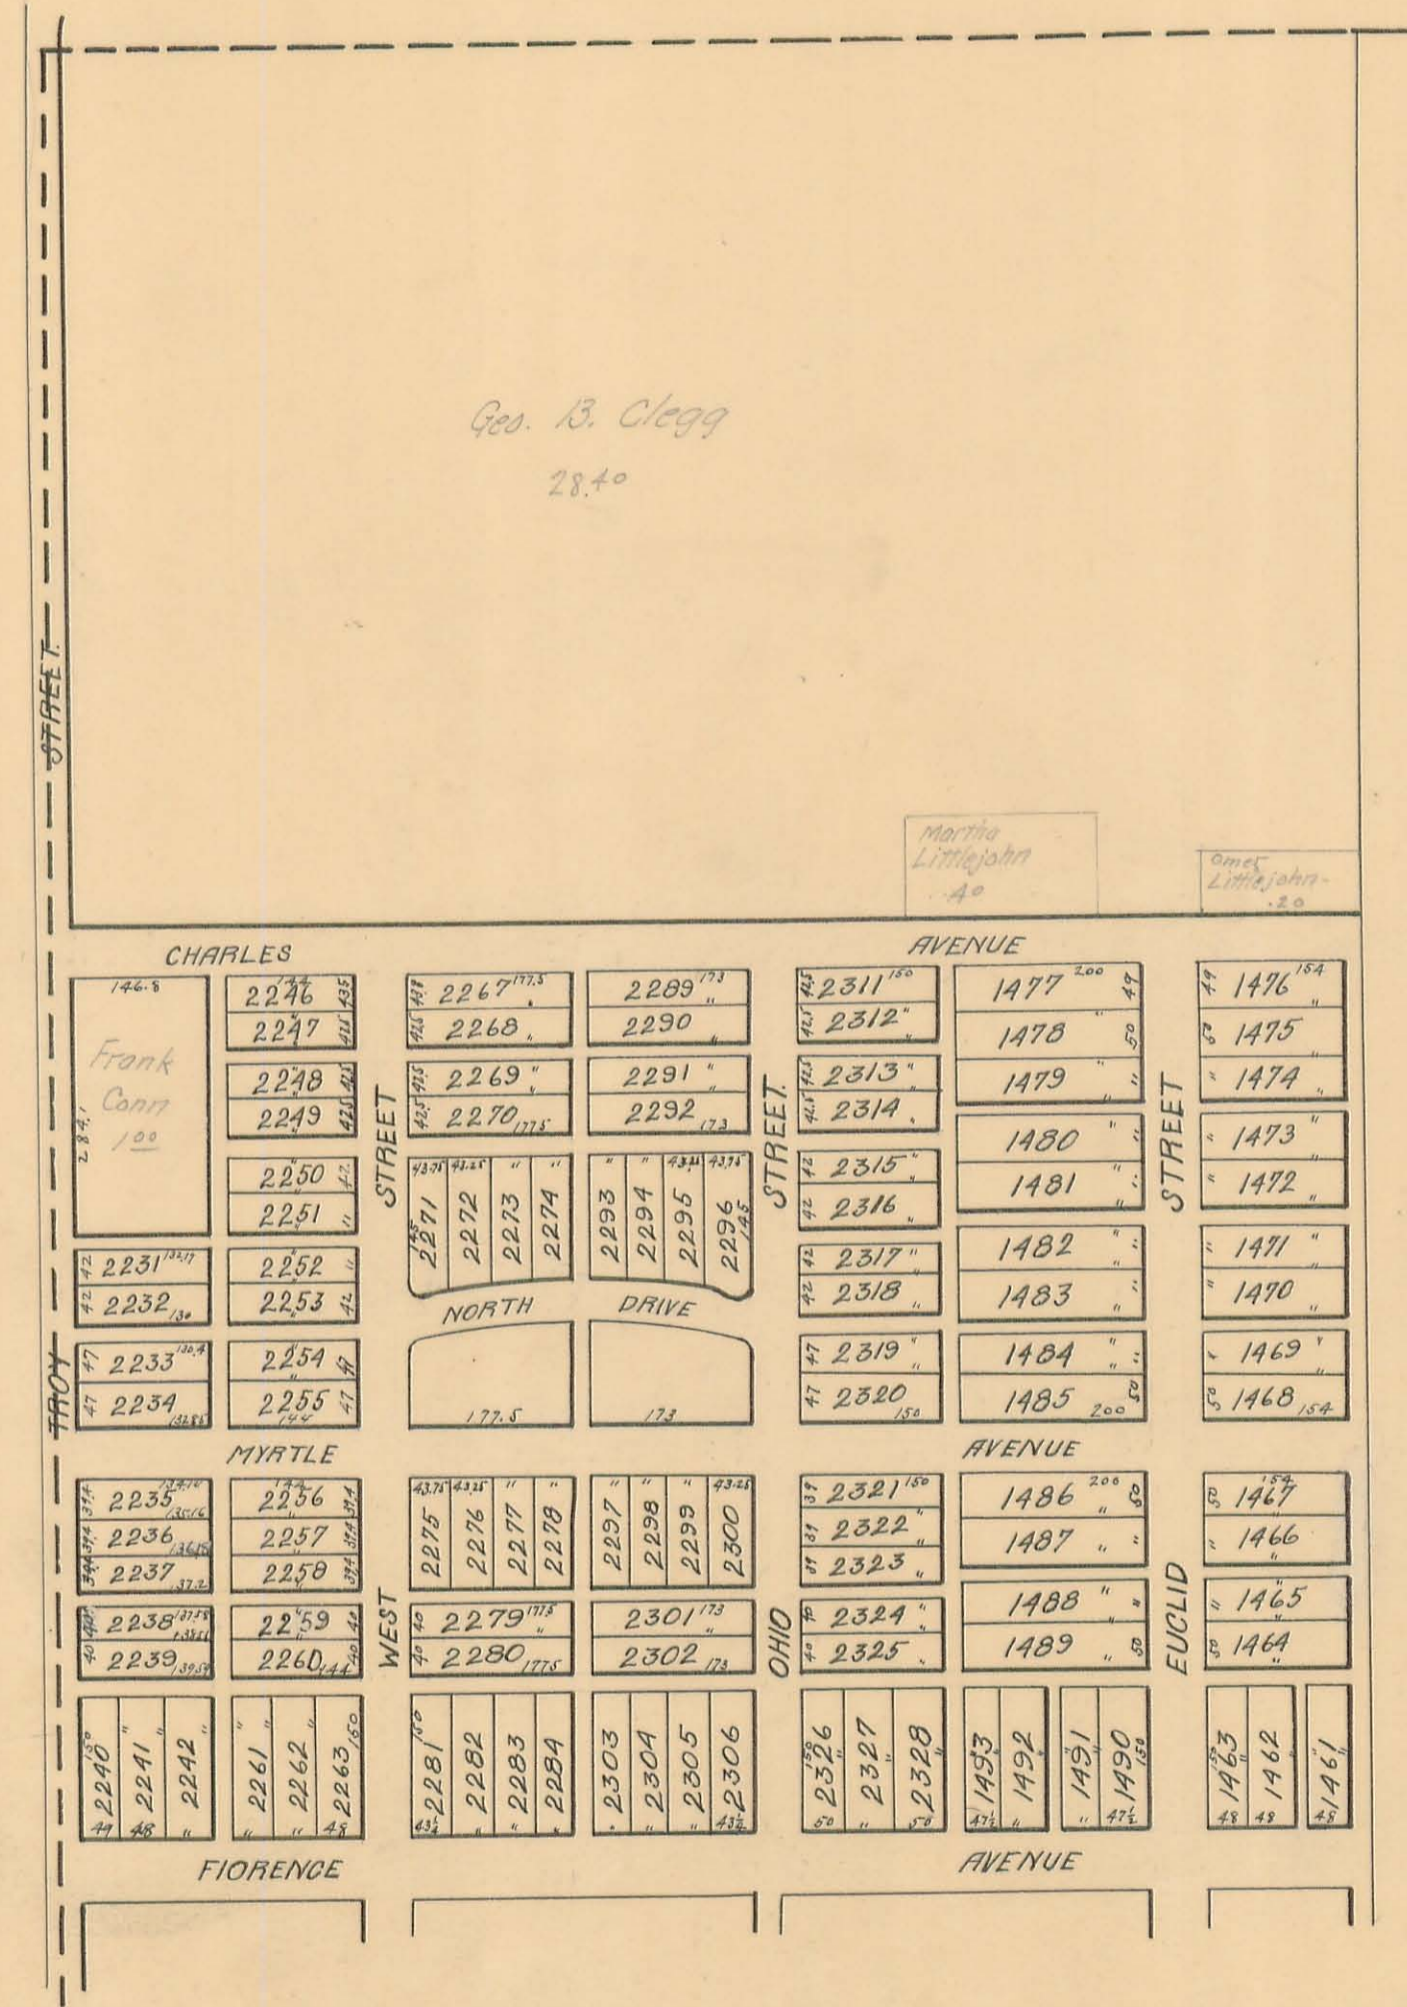

LAKE TOWNSHIP BELLEFONTAINE—PART OF THIRD WARD


SCALE: One Inch=200 Feet

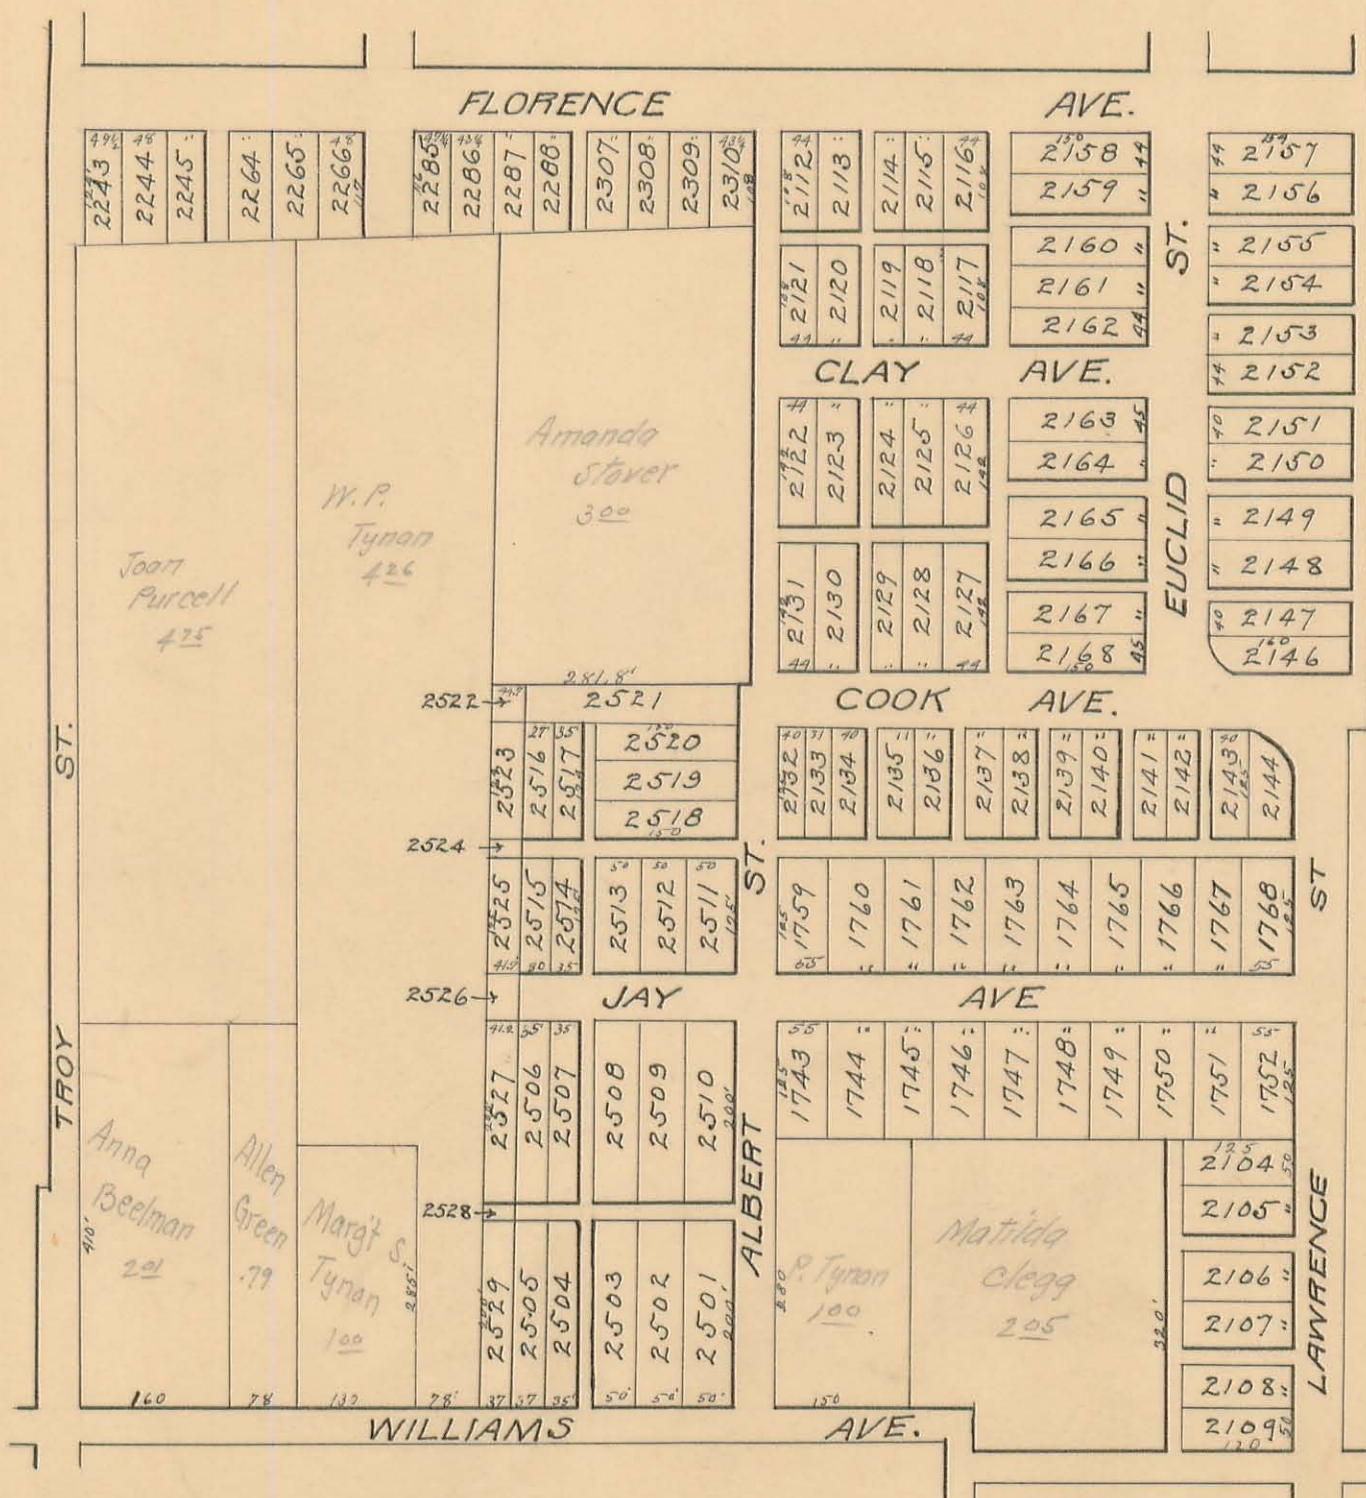

LAKE TOWNSHIP

BELLEFONTAINE—PART OF THIRD WARD


SCALE: One Inch=200 Feet

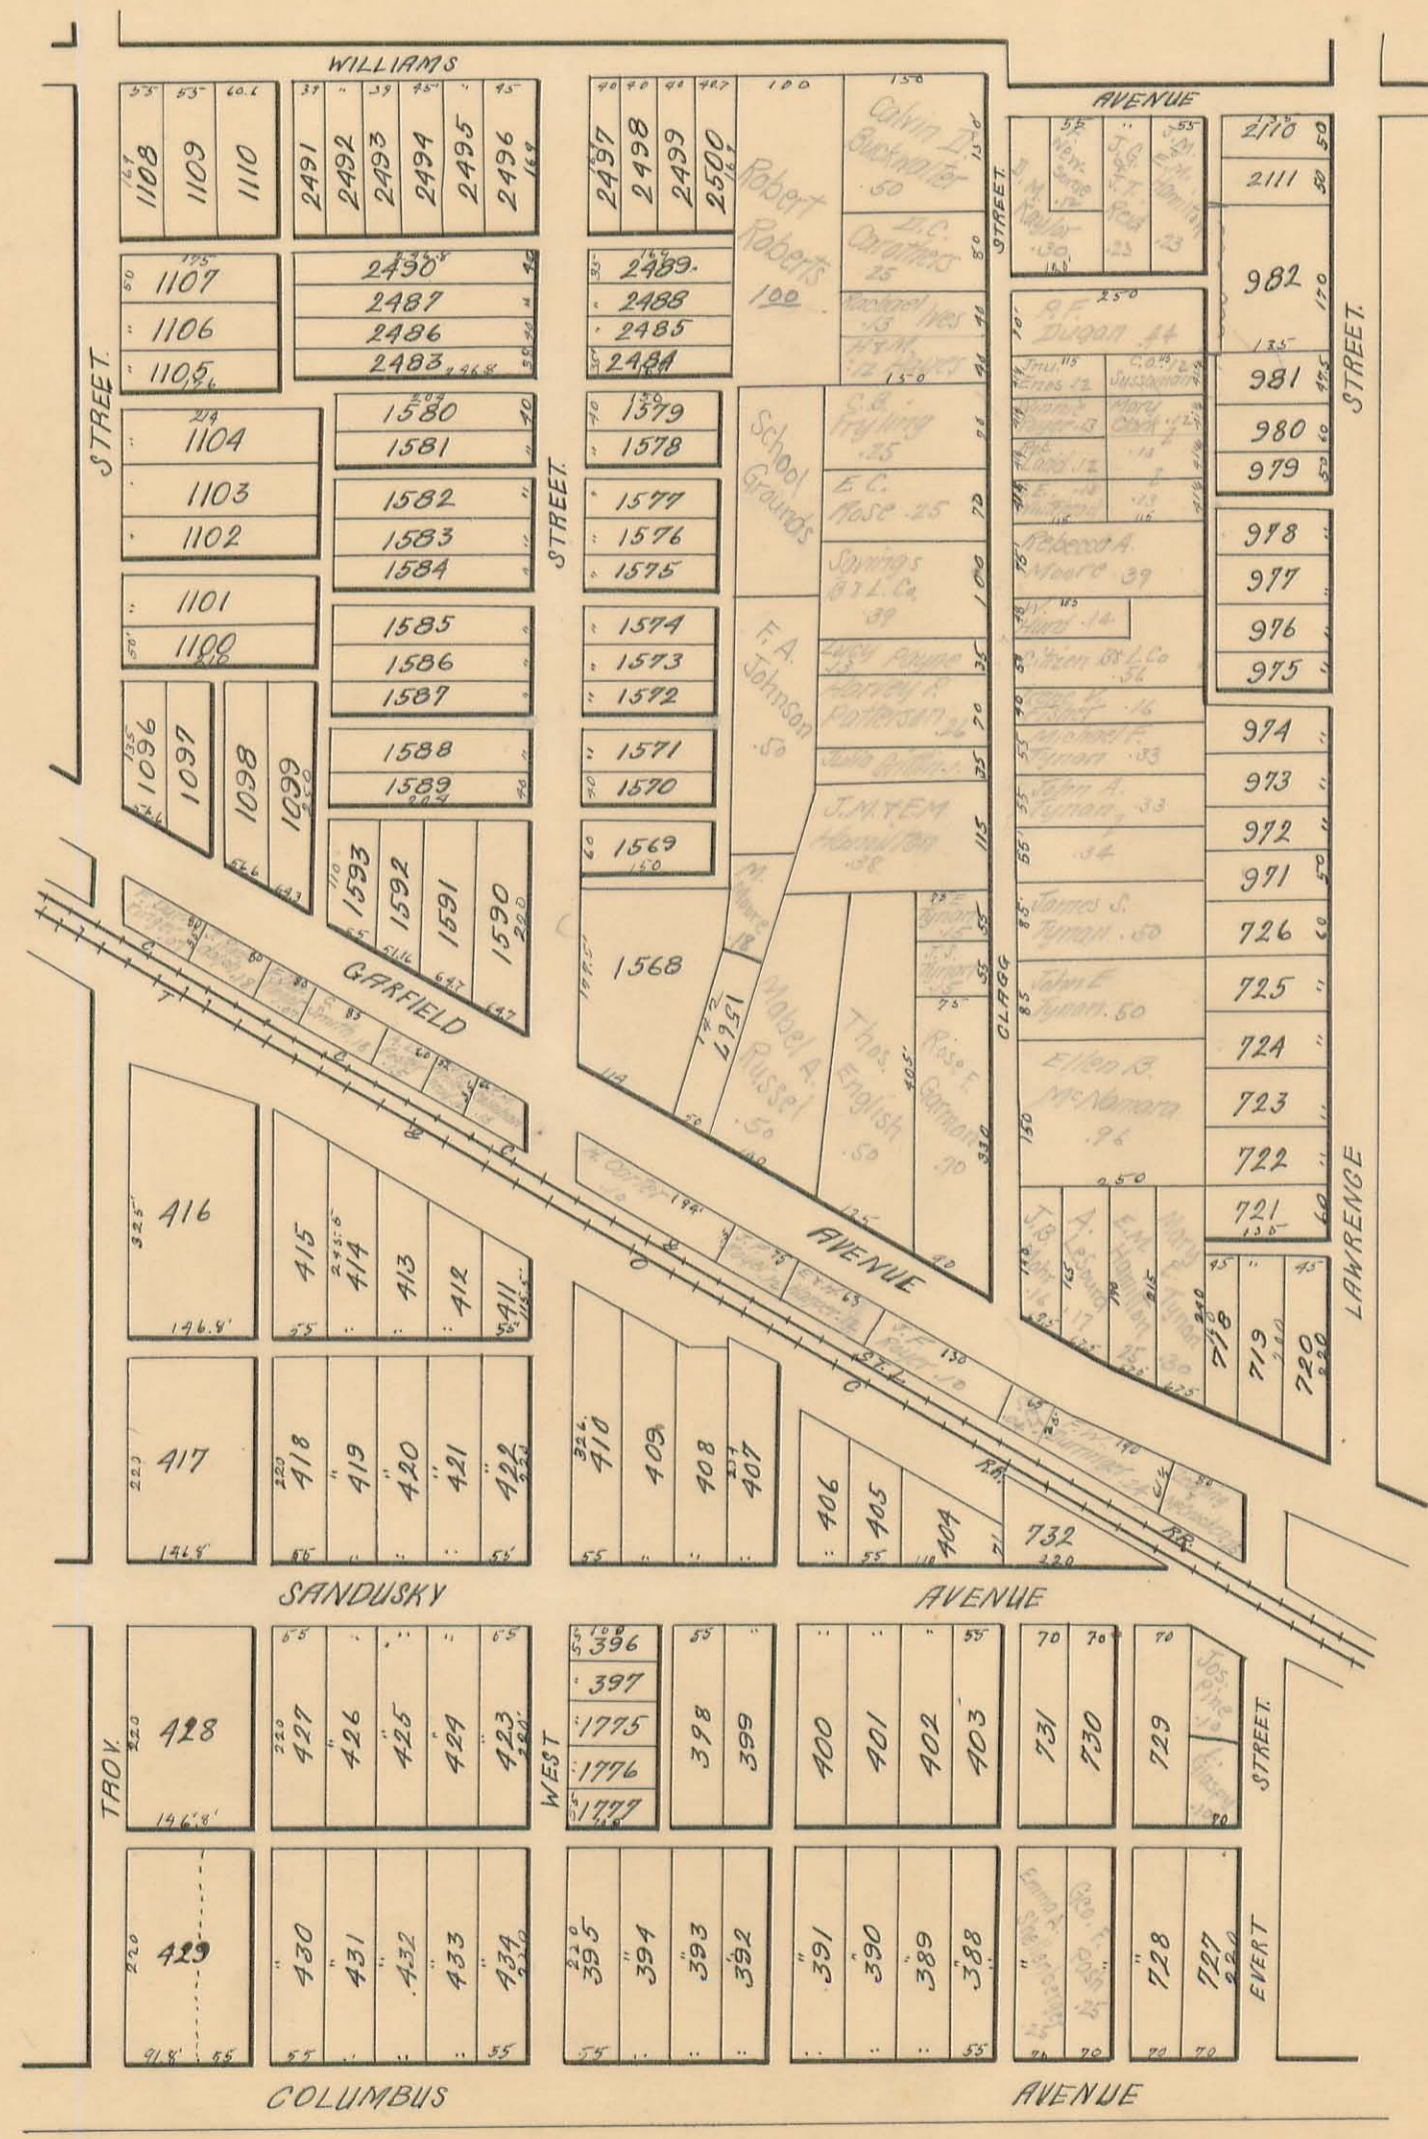

LAKE TOWNSHIP

BELLEFONTAINE—PART OF FOURTH WARD


SCALE: One Inch=200 Feet

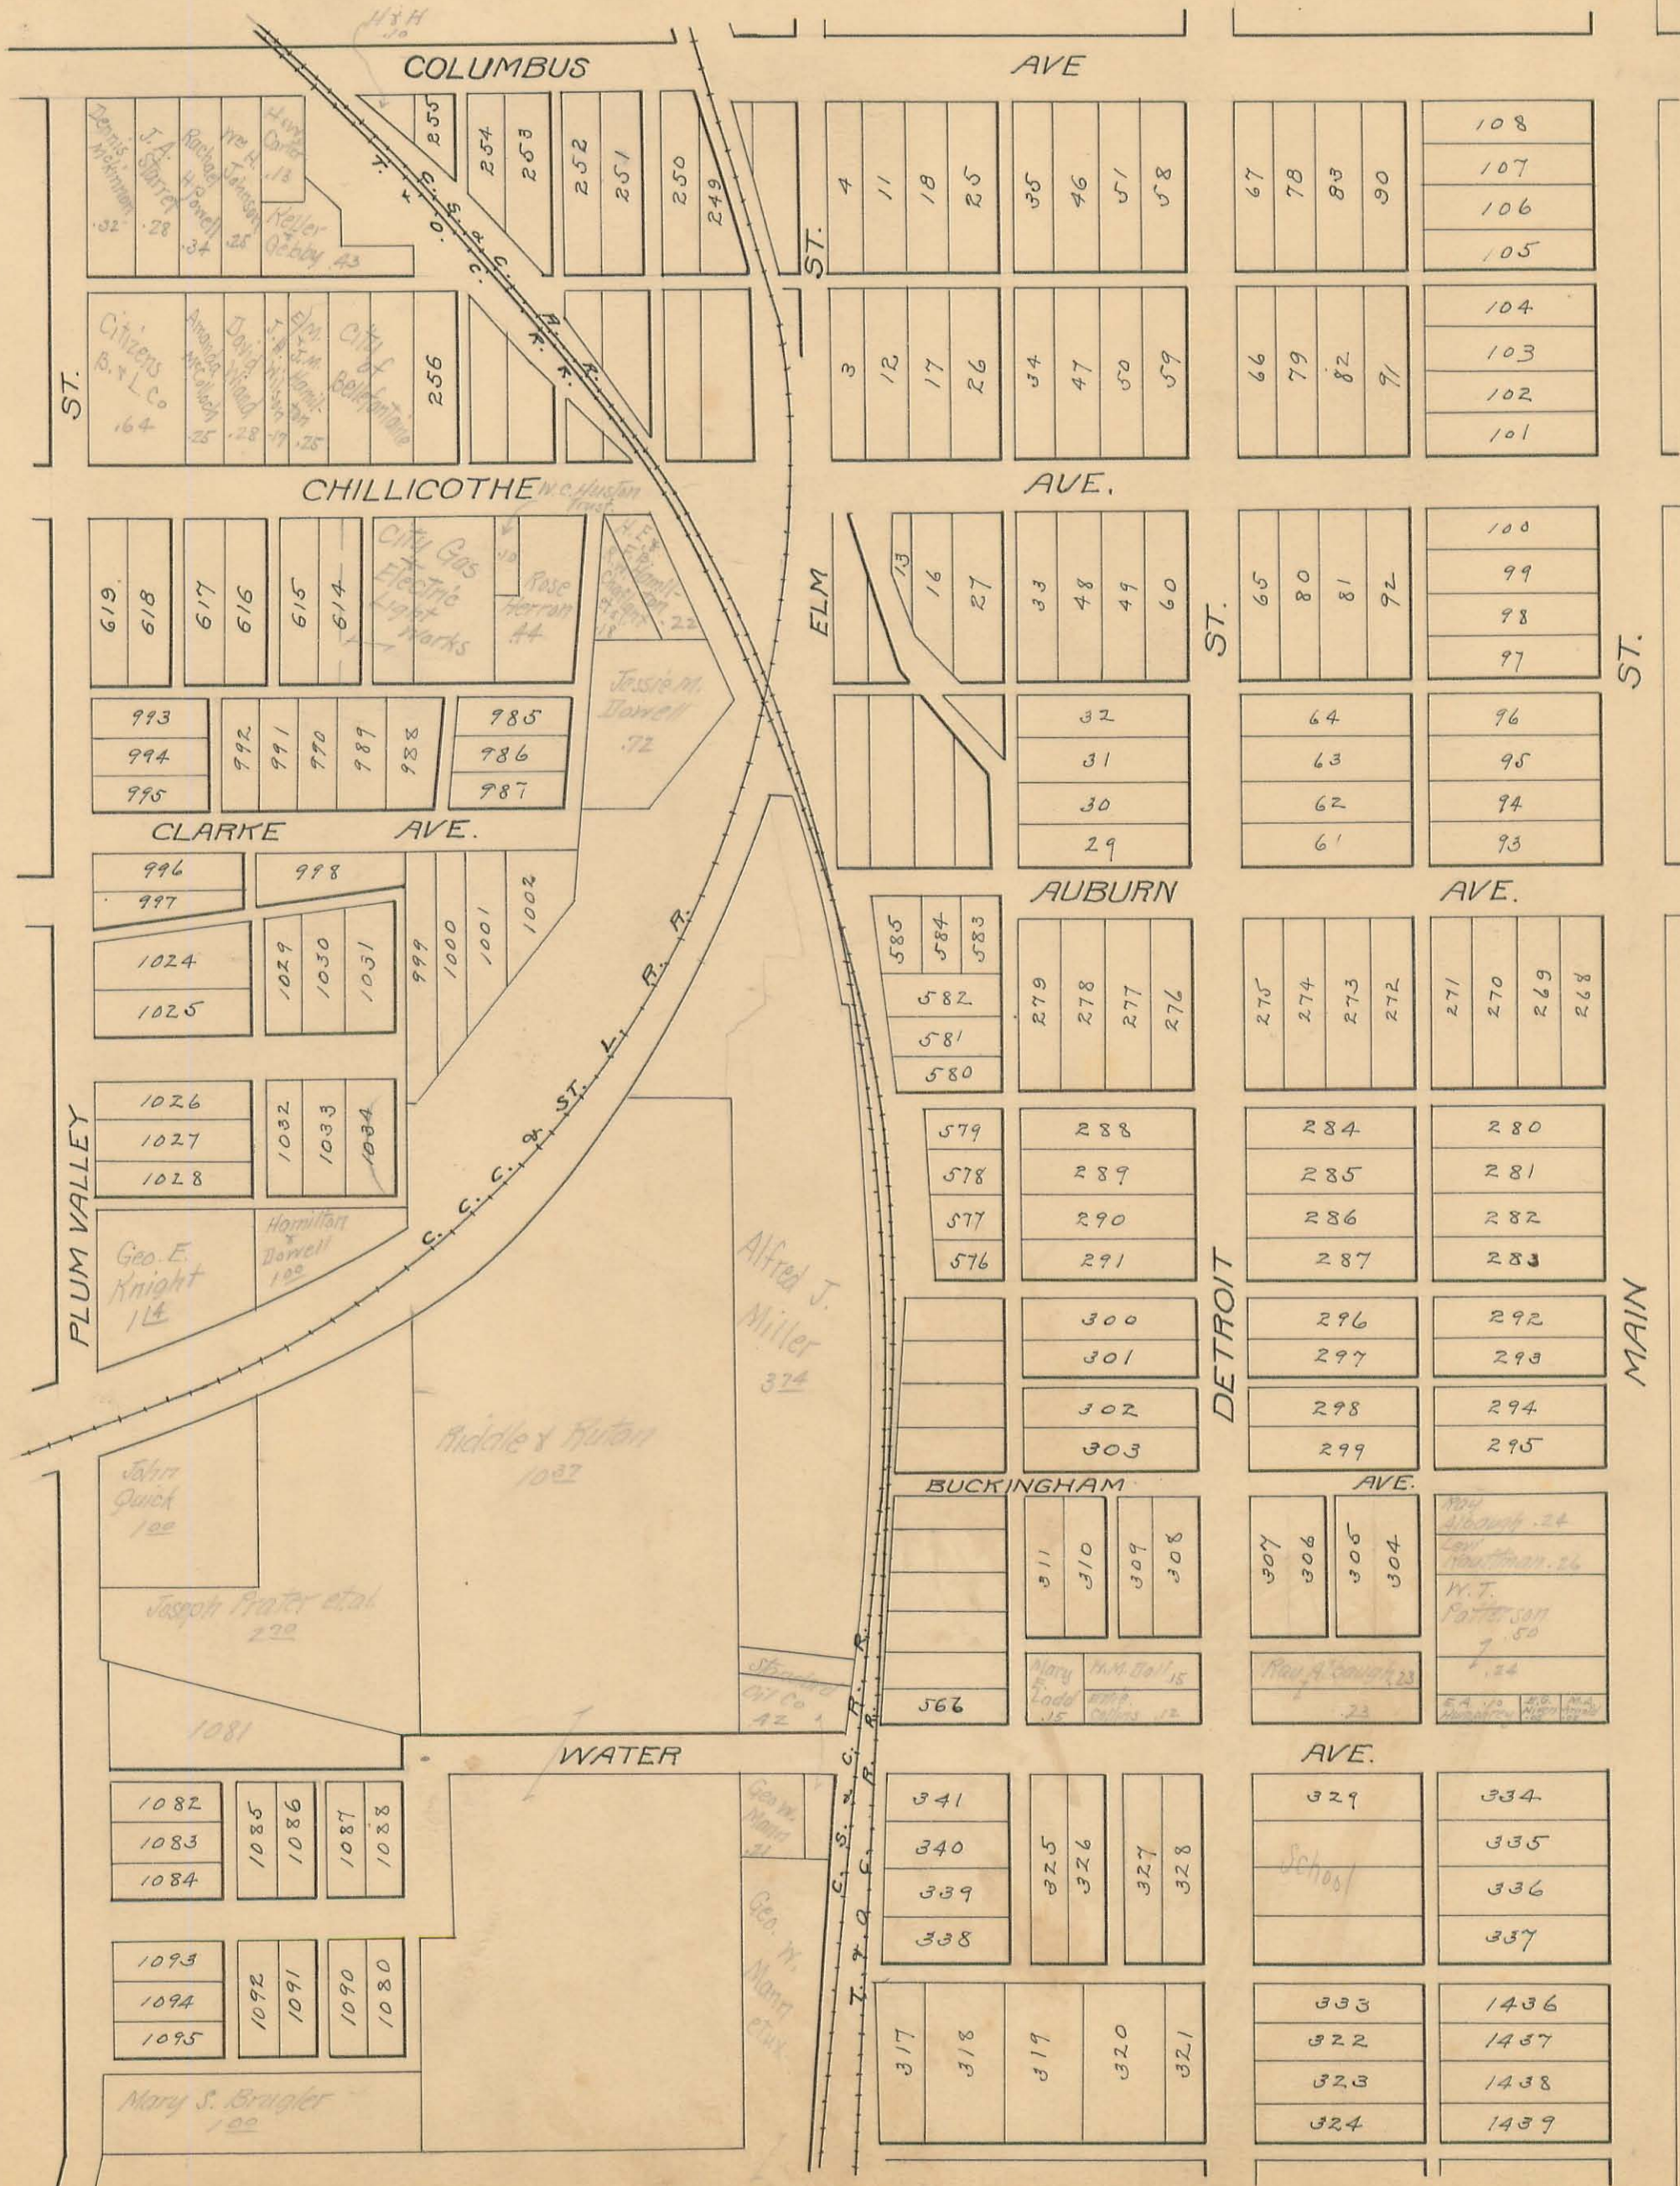

LAKE TOWNSHIP

BELLEFONTAINE—PART OF FOURTH WARD

SCALE: One Inch=200 Feet

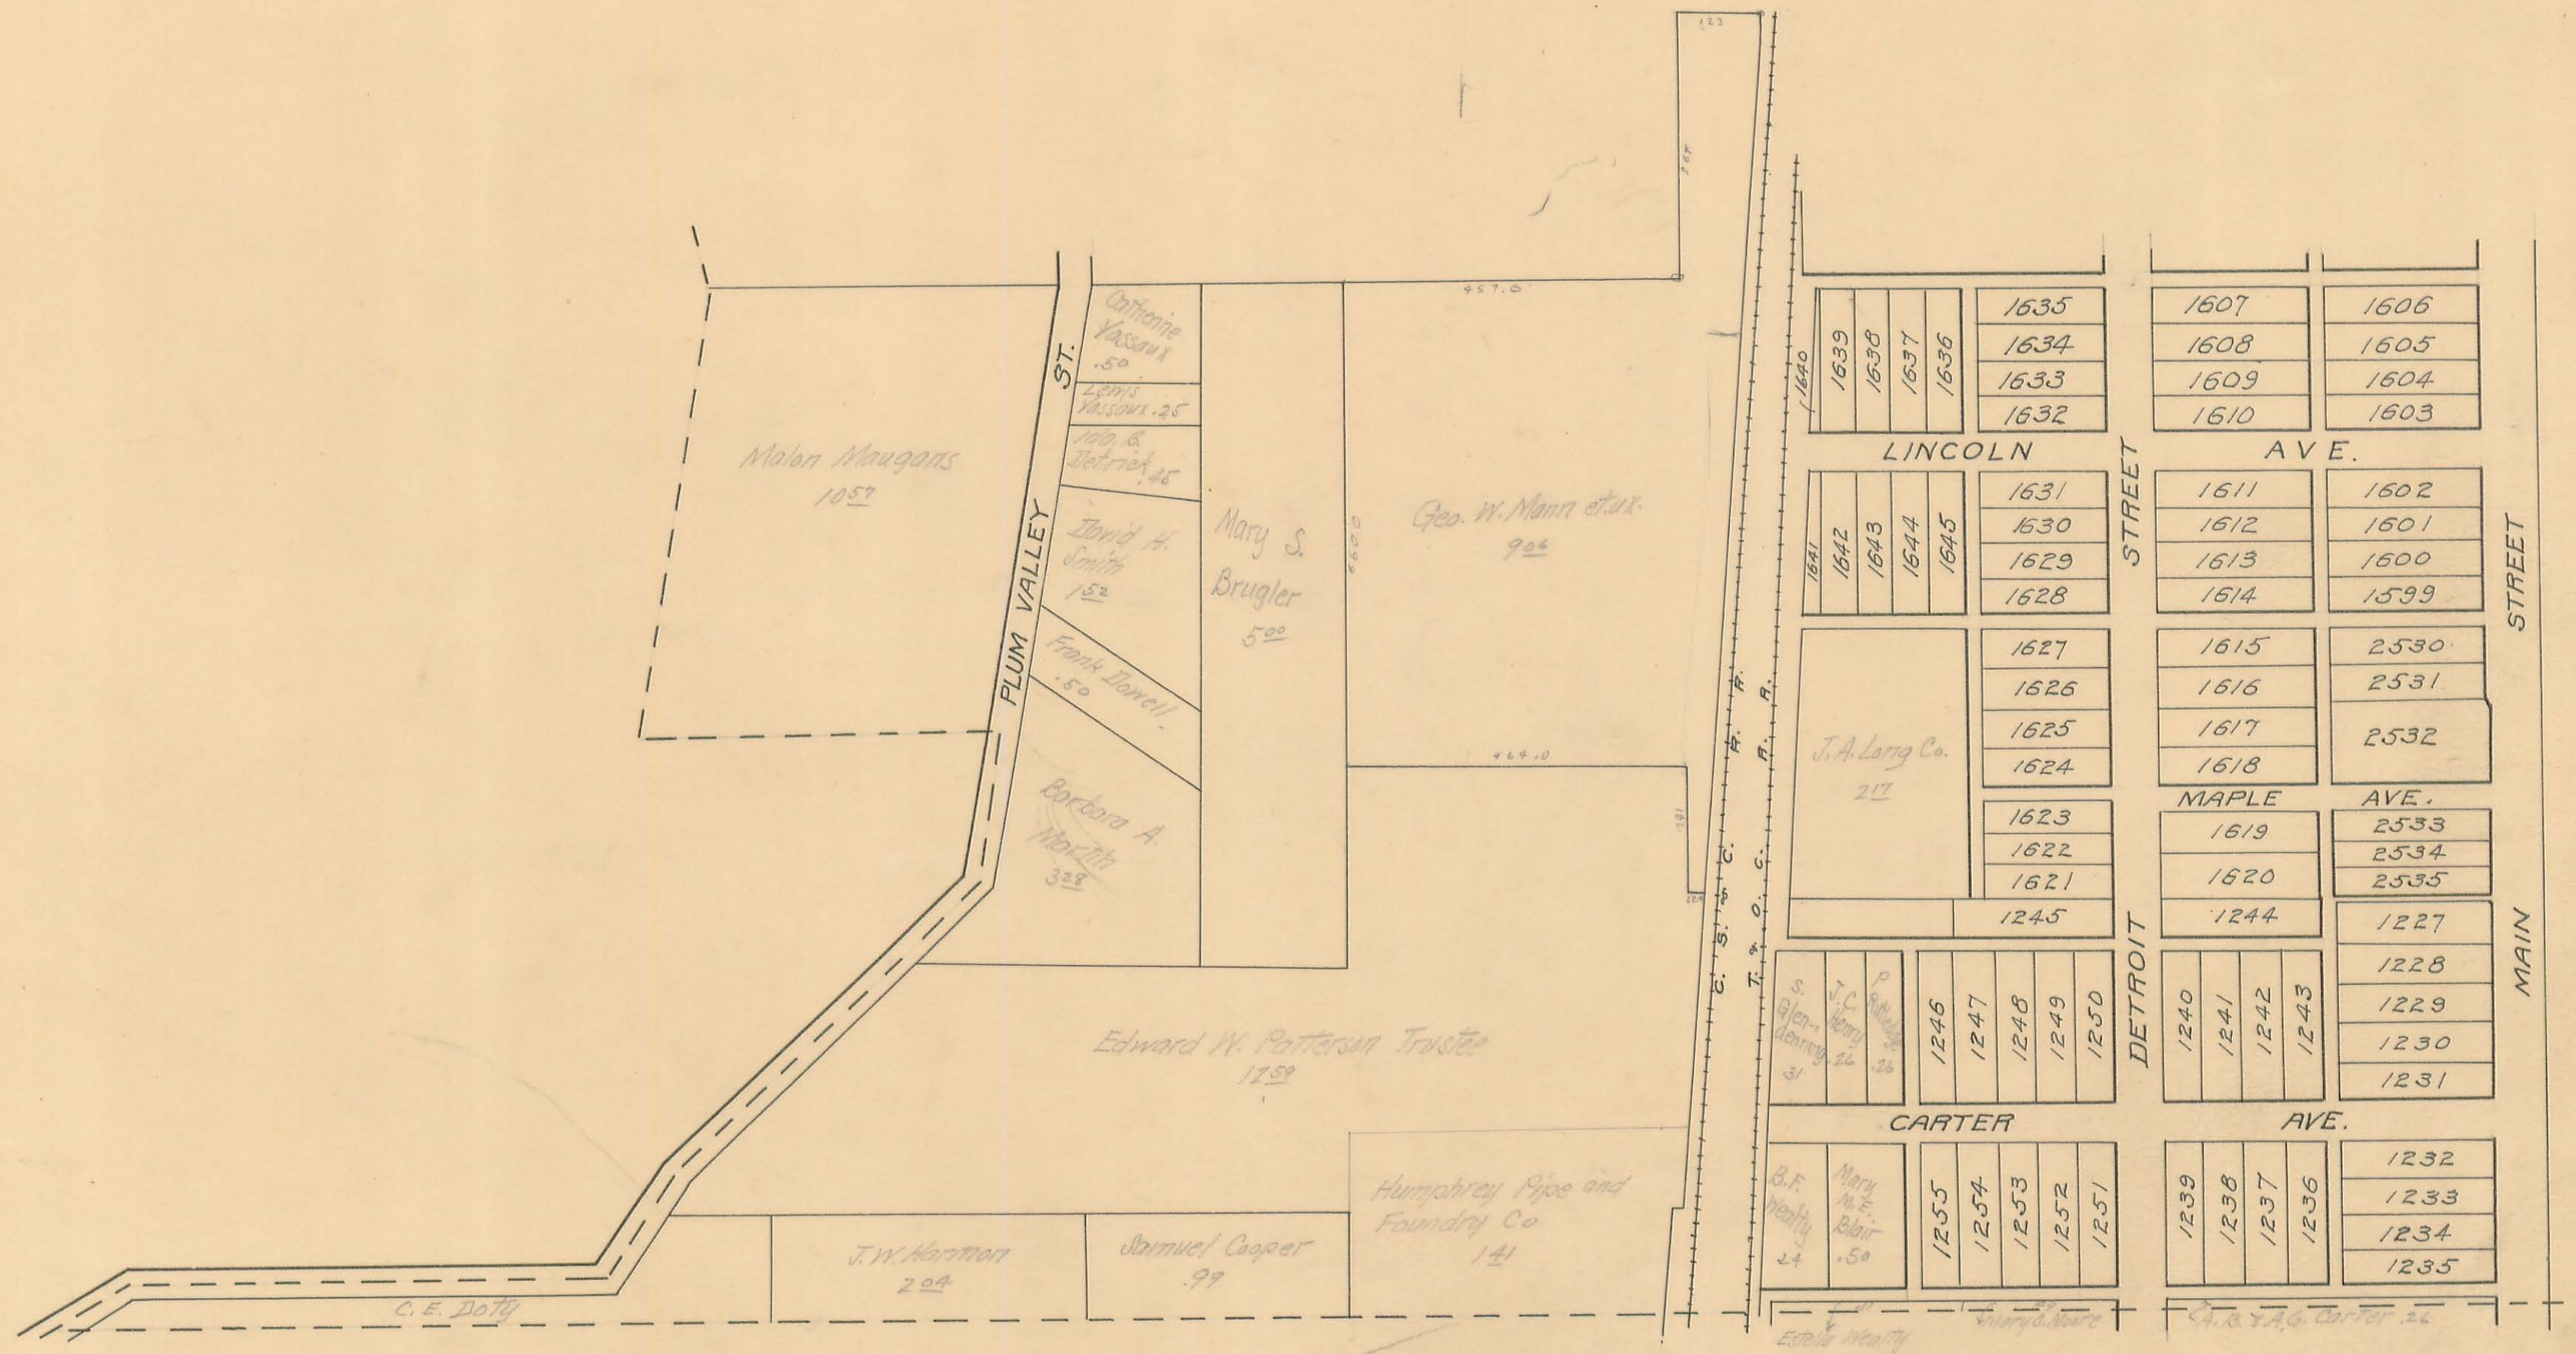

LAKE TOWNSHIP

BELLEFONTAINE—PART OF FOURTH WARD

SCALE: One Inch=200 Feet

