


HARRISON TOWNSHIP, 1914

Plat of Section 3 Town 3 Range 14


Scale: 10 Chains to the Inch.

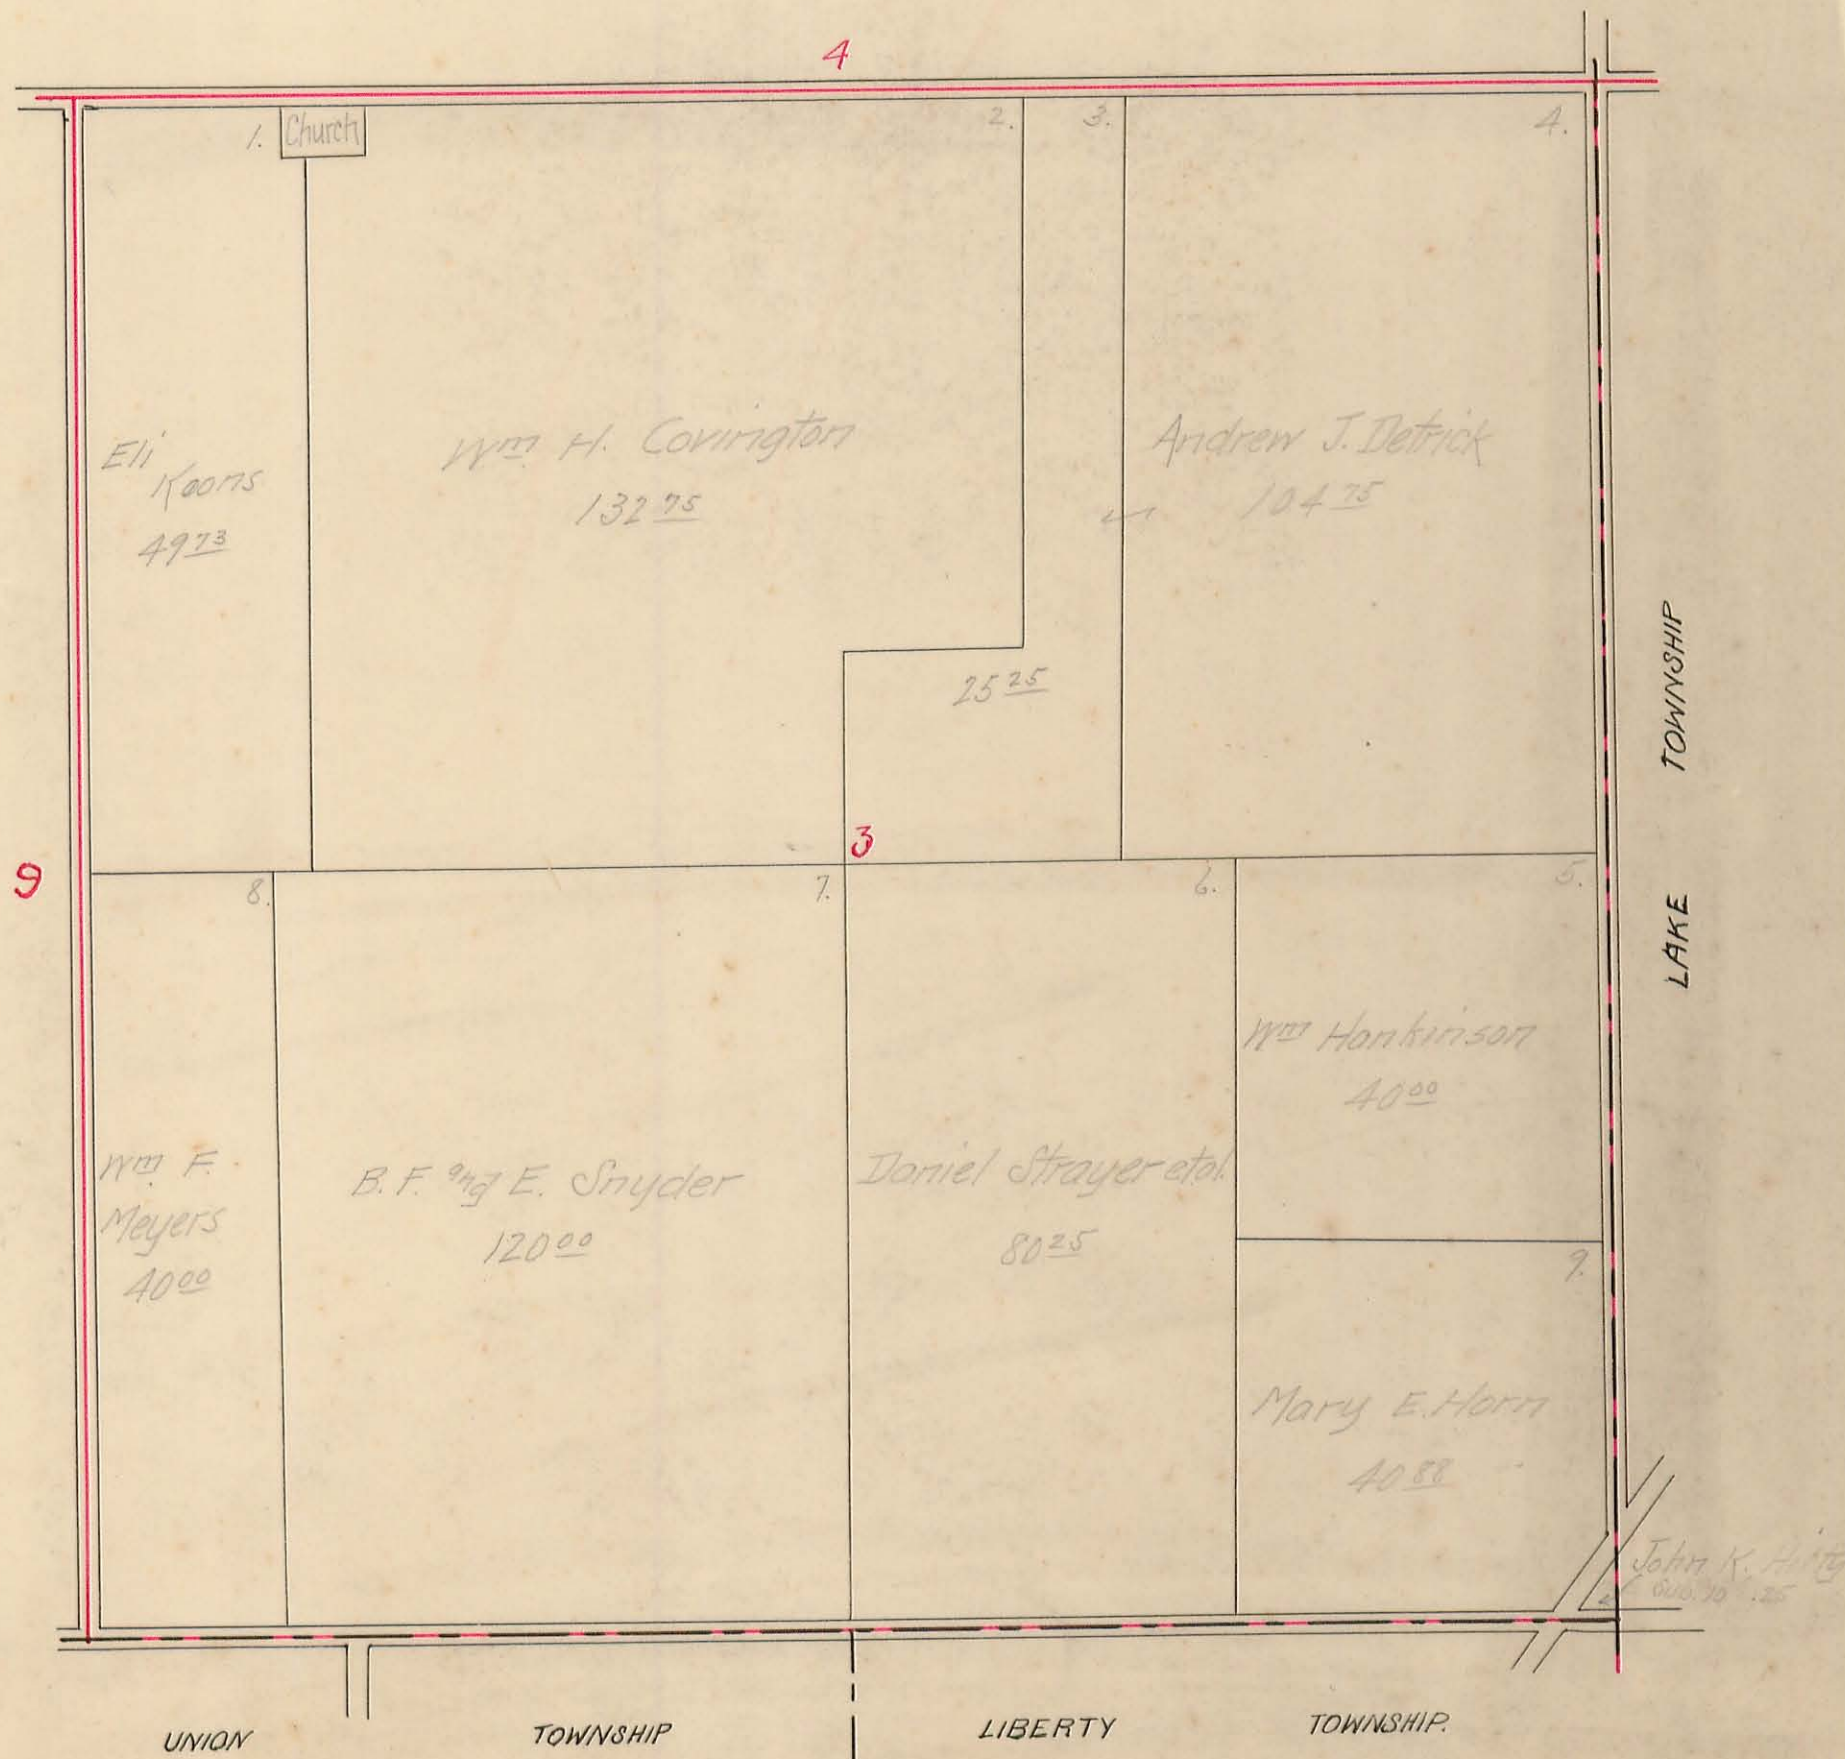

HARRISON TOWNSHIP, 1914

Plat of Section 4 Town 3 Range 14


Scale: 10 Chains to the Inch.

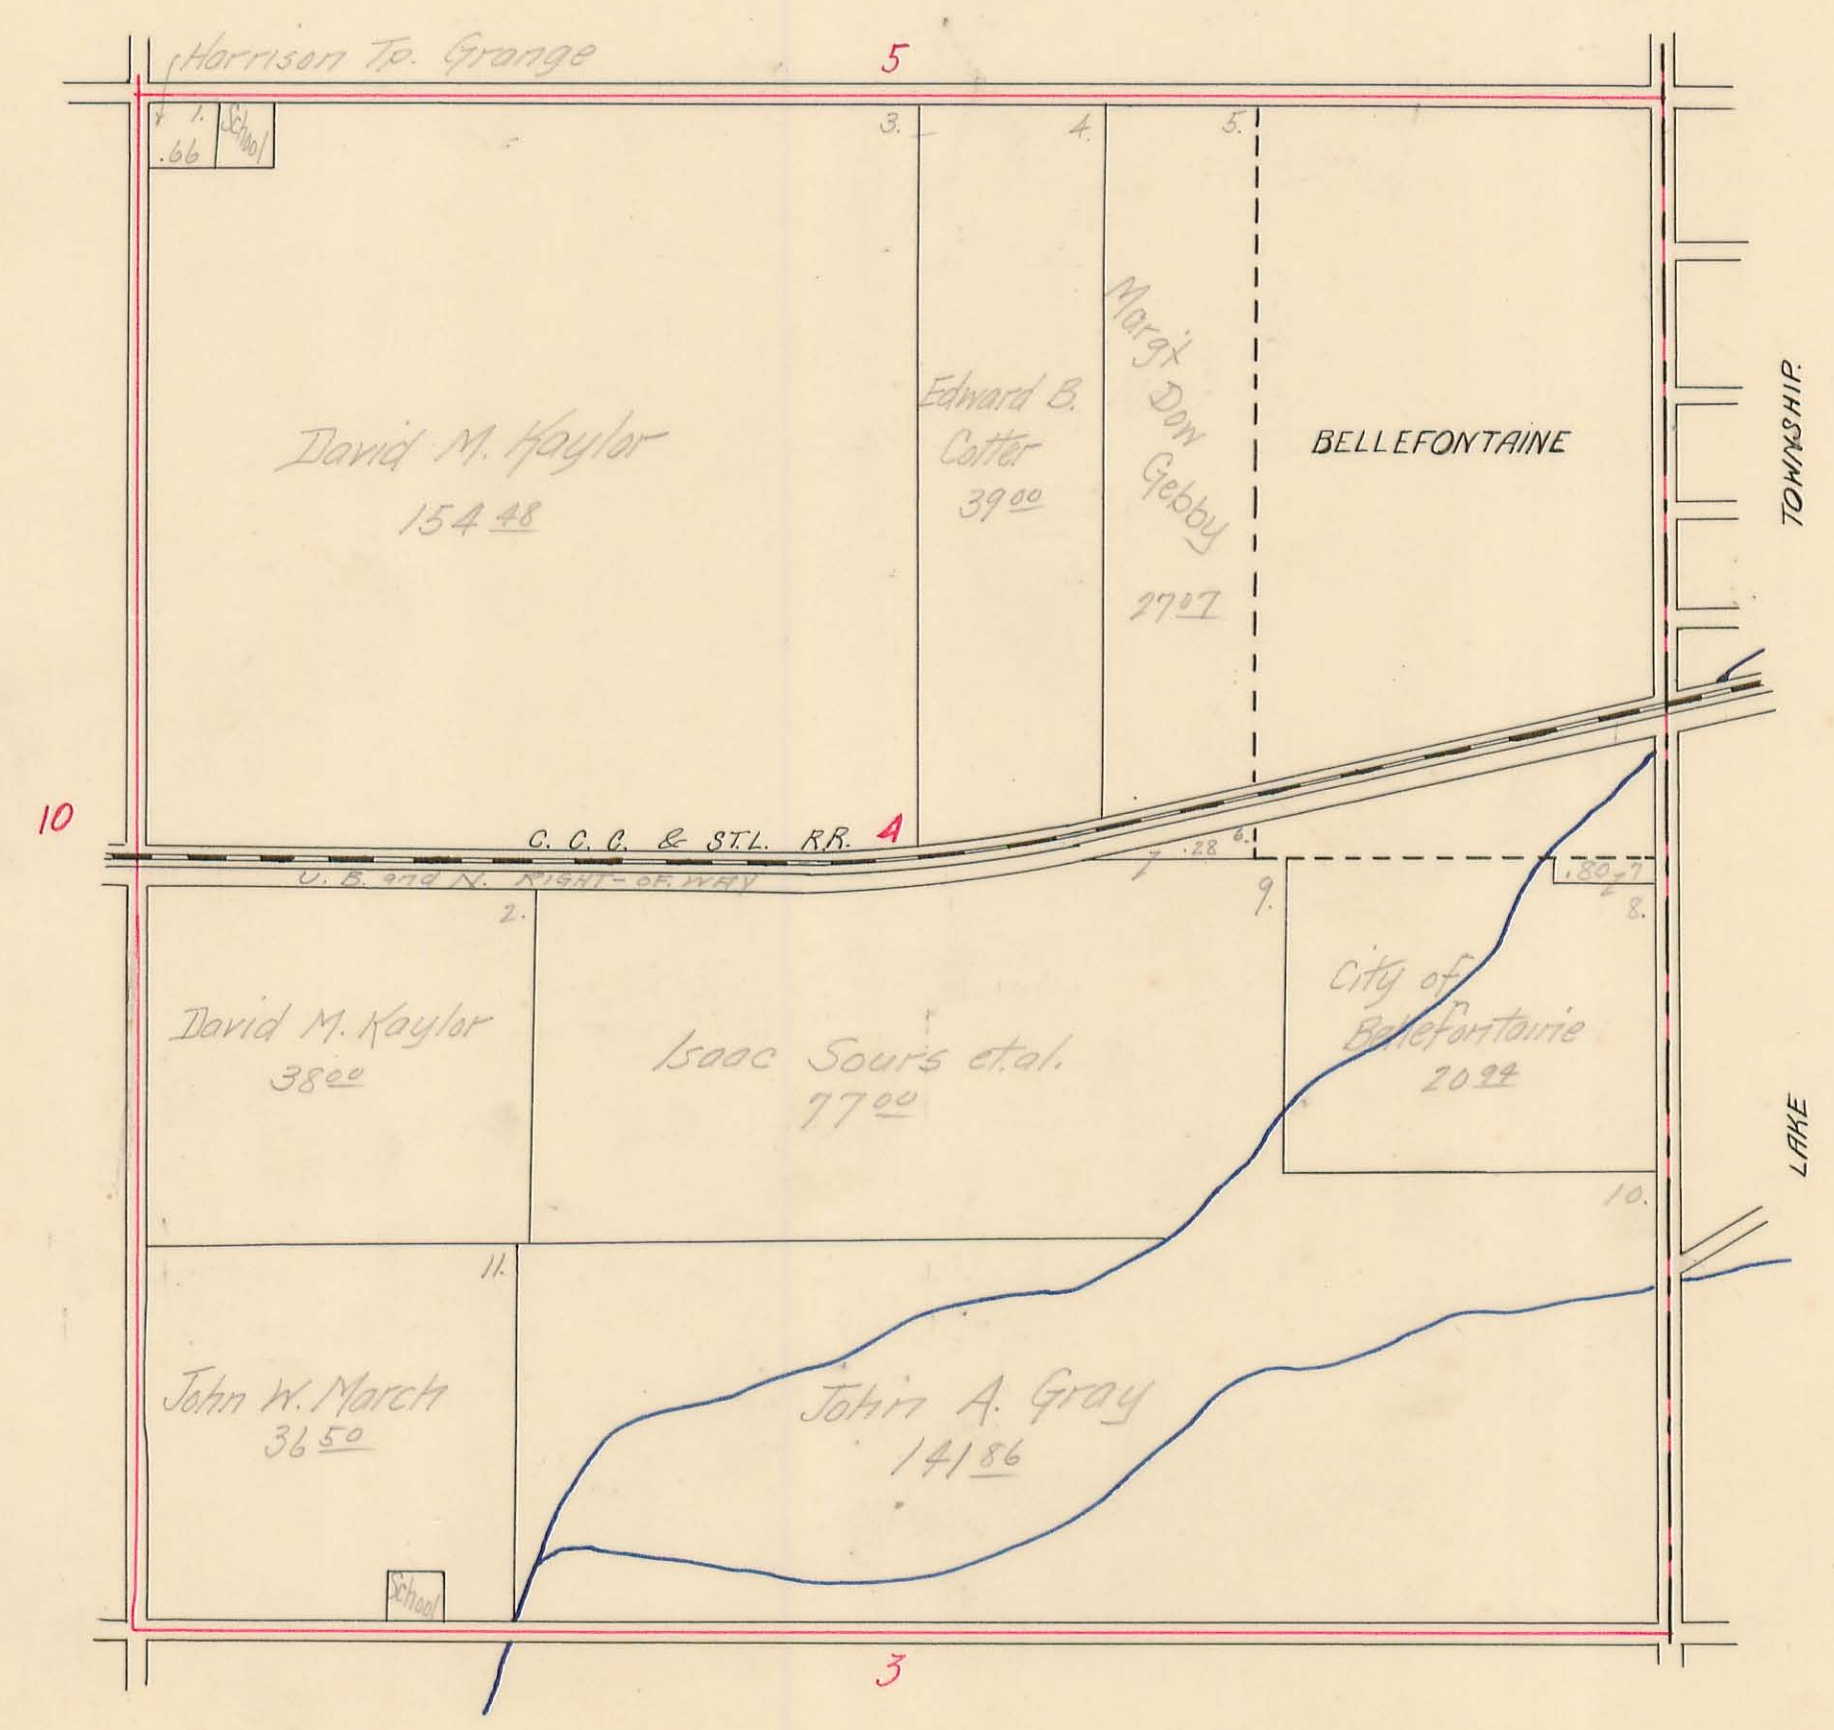

HARRISON TOWNSHIP, 1914

Plat of Section 5 Town 3 Range 14


Scale: 10 Chains to the Inch.

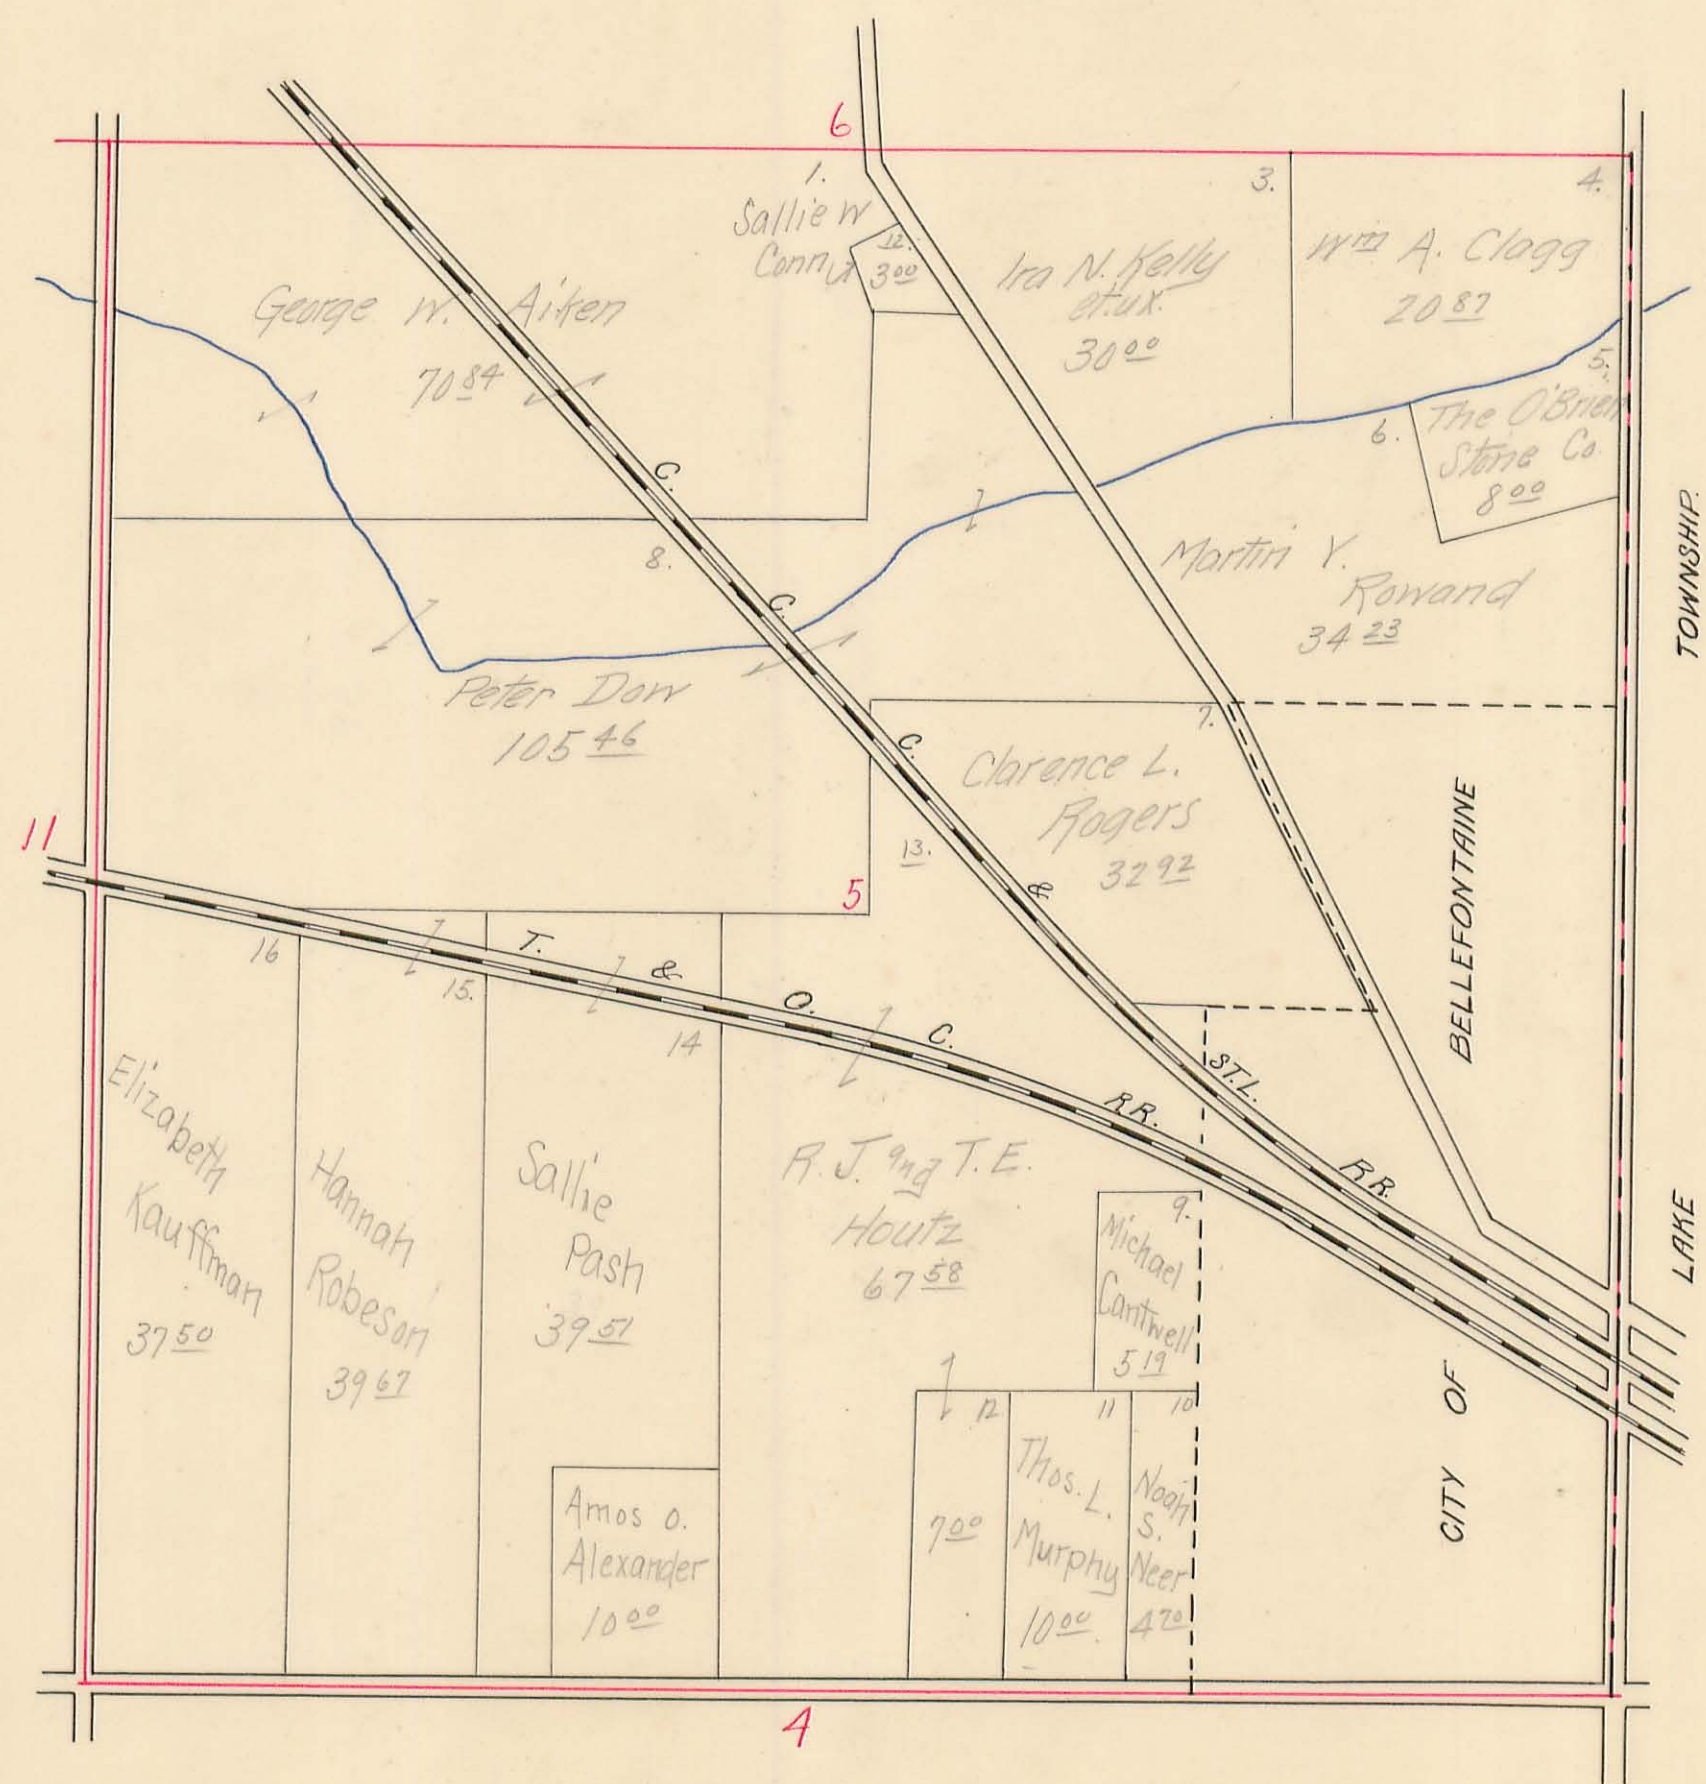

HARRISON TOWNSHIP, 1914

Plat of Section 6 Town 3 Range 14


Scale: 10 Chains to the Inch.

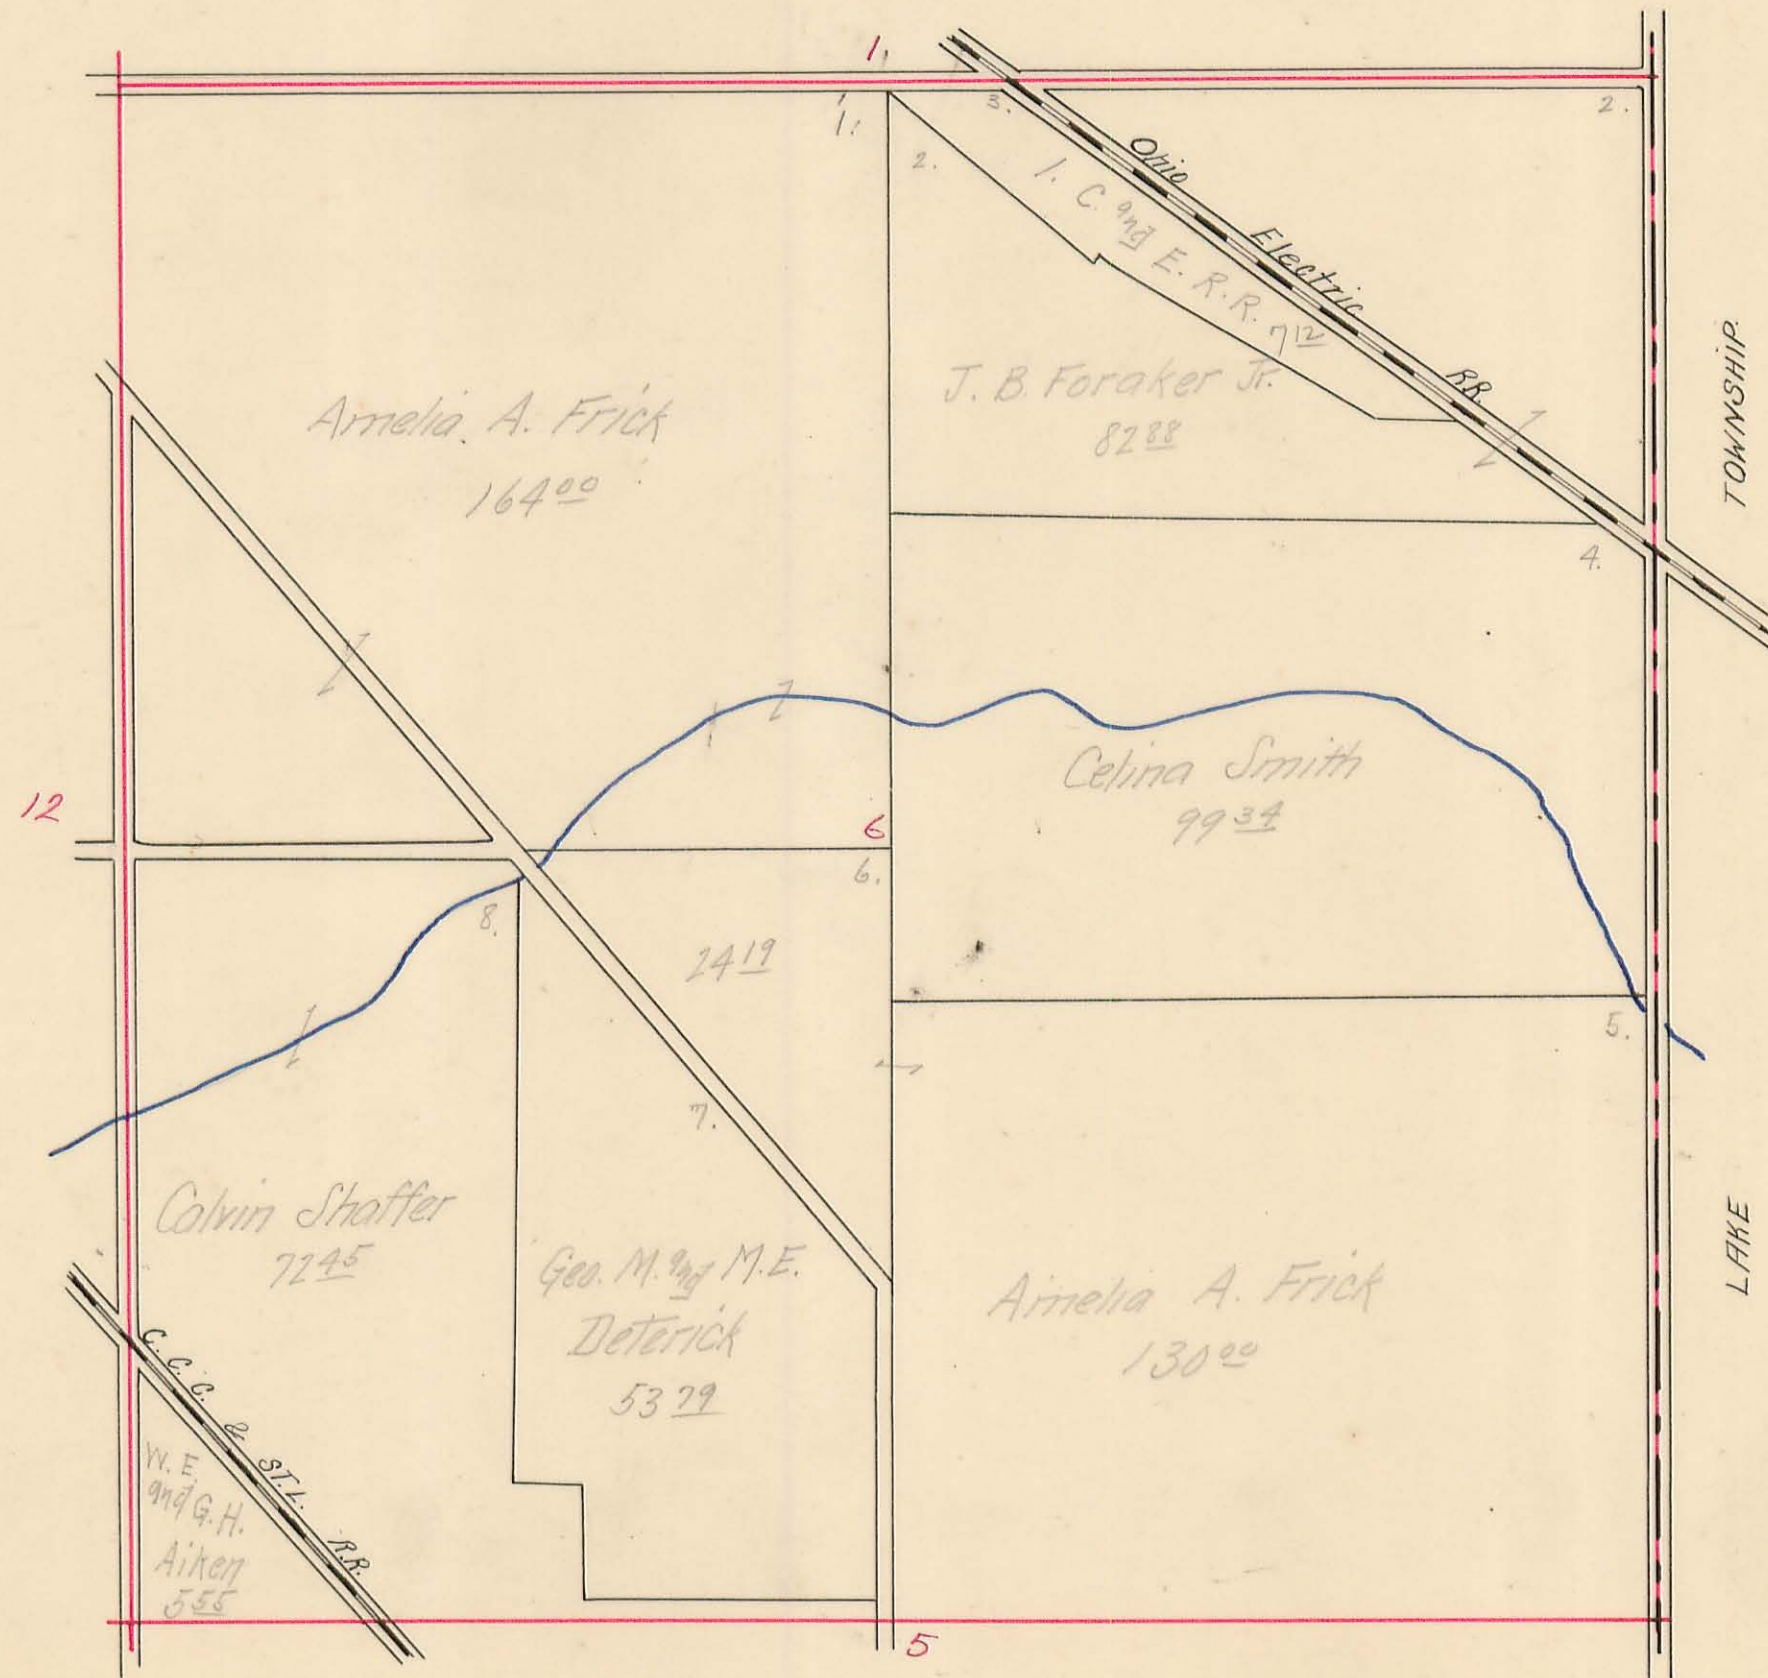

HARRISON TOWNSHIP, 1914

Plat of Section 9 Town 3 Range 14


Scale: 10 Chains to the Inch.

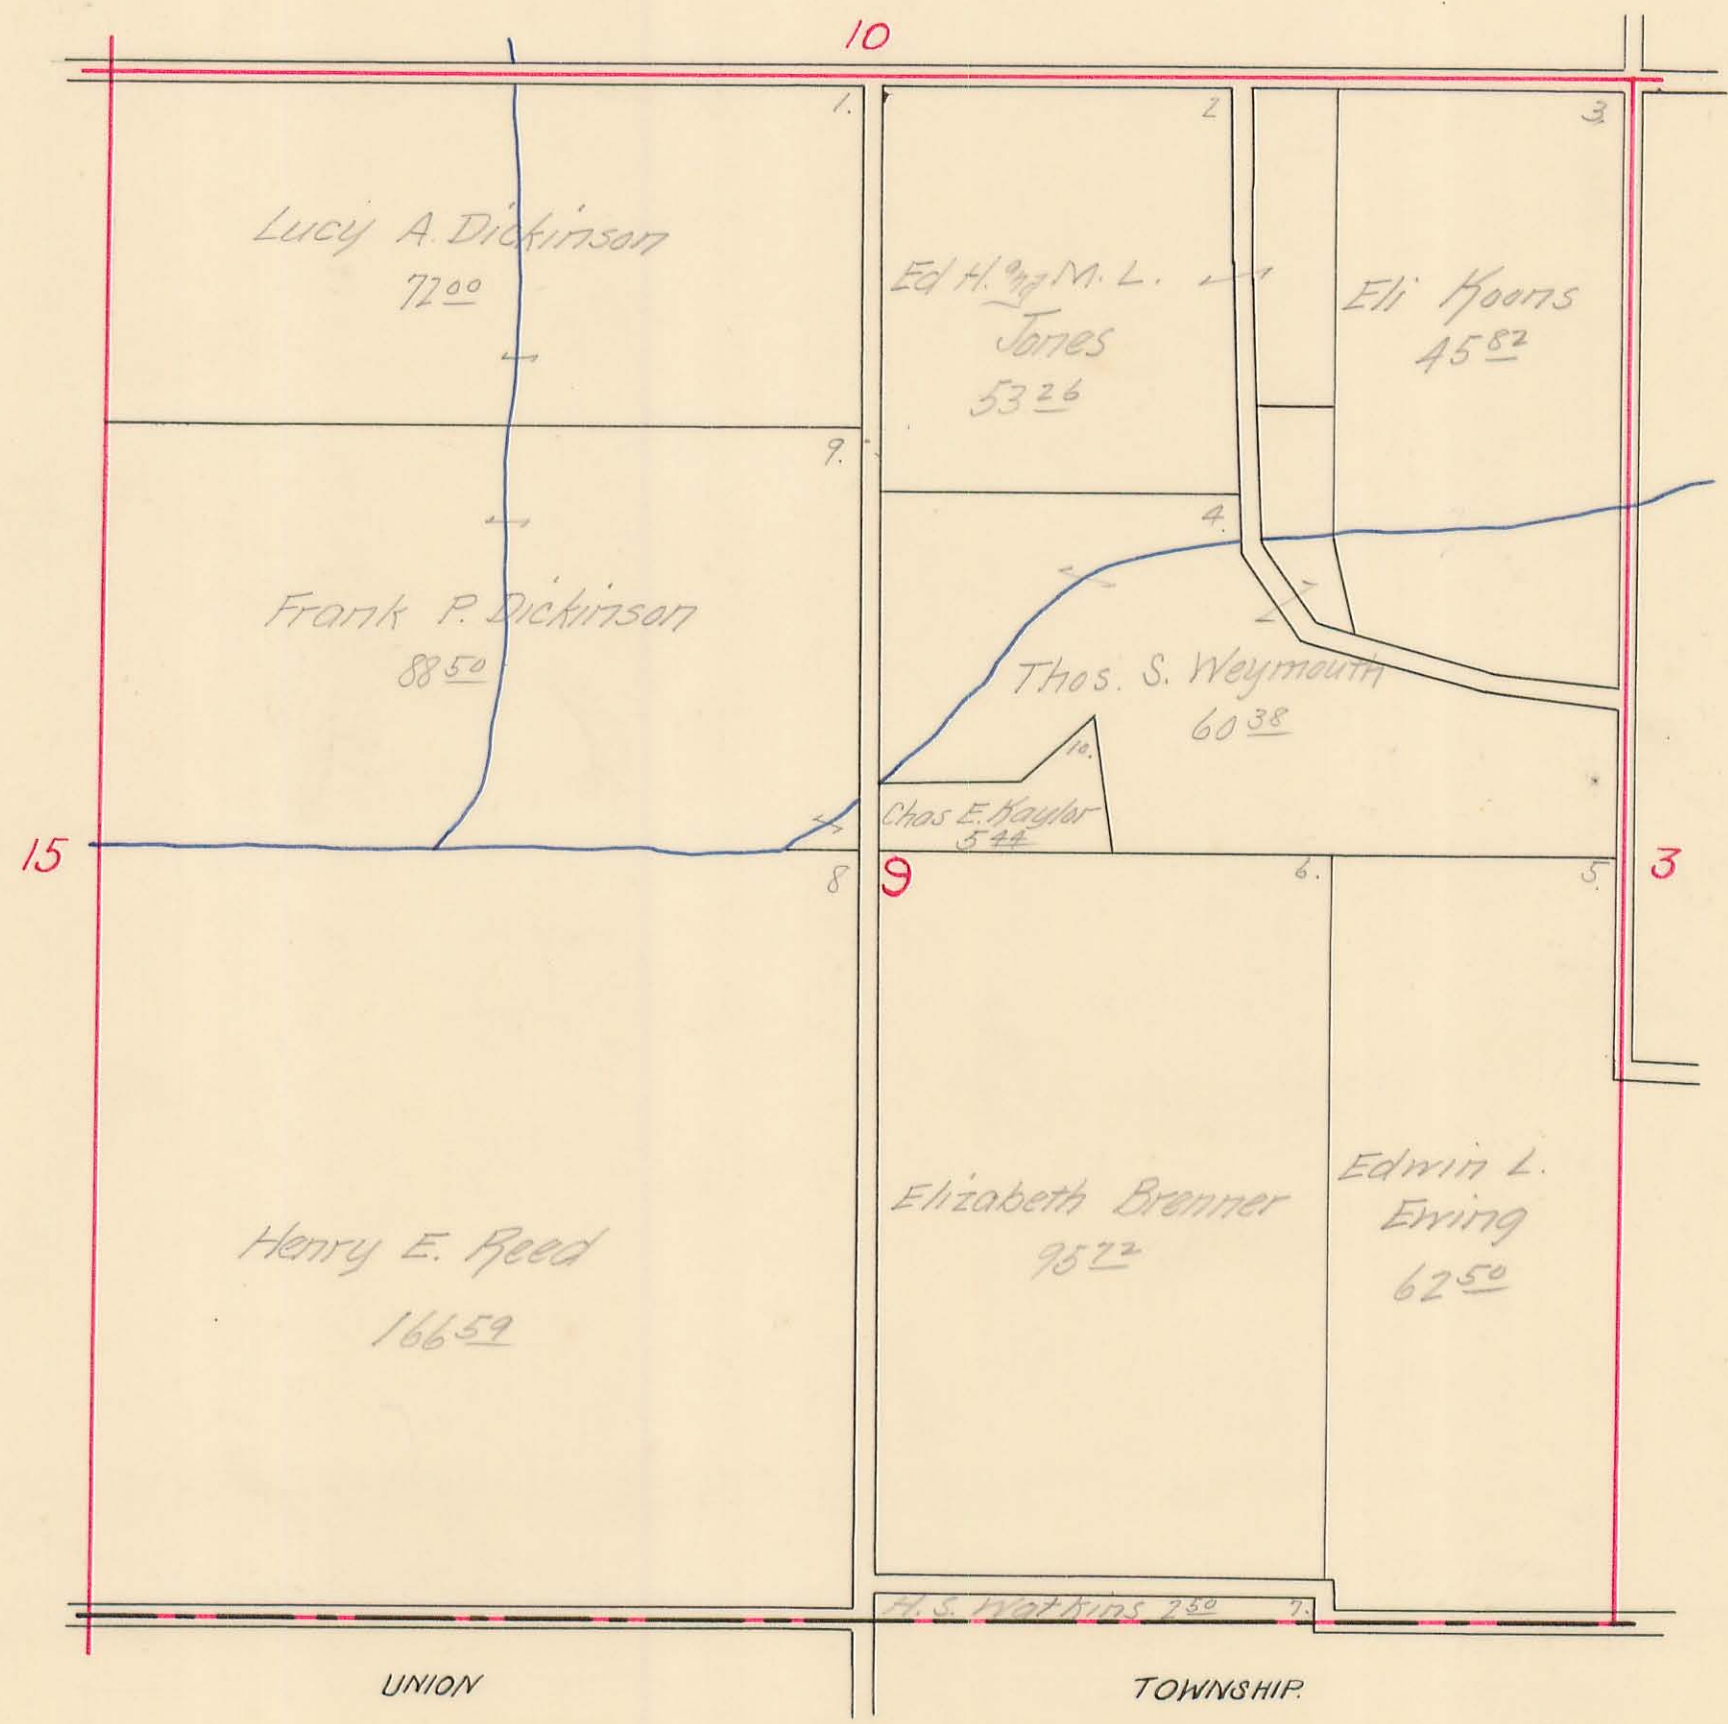

HARRISON TOWNSHIP, 1914

Plat of Section 10 Town 3 Range 14


Scale: 10 Chains to the Inch.

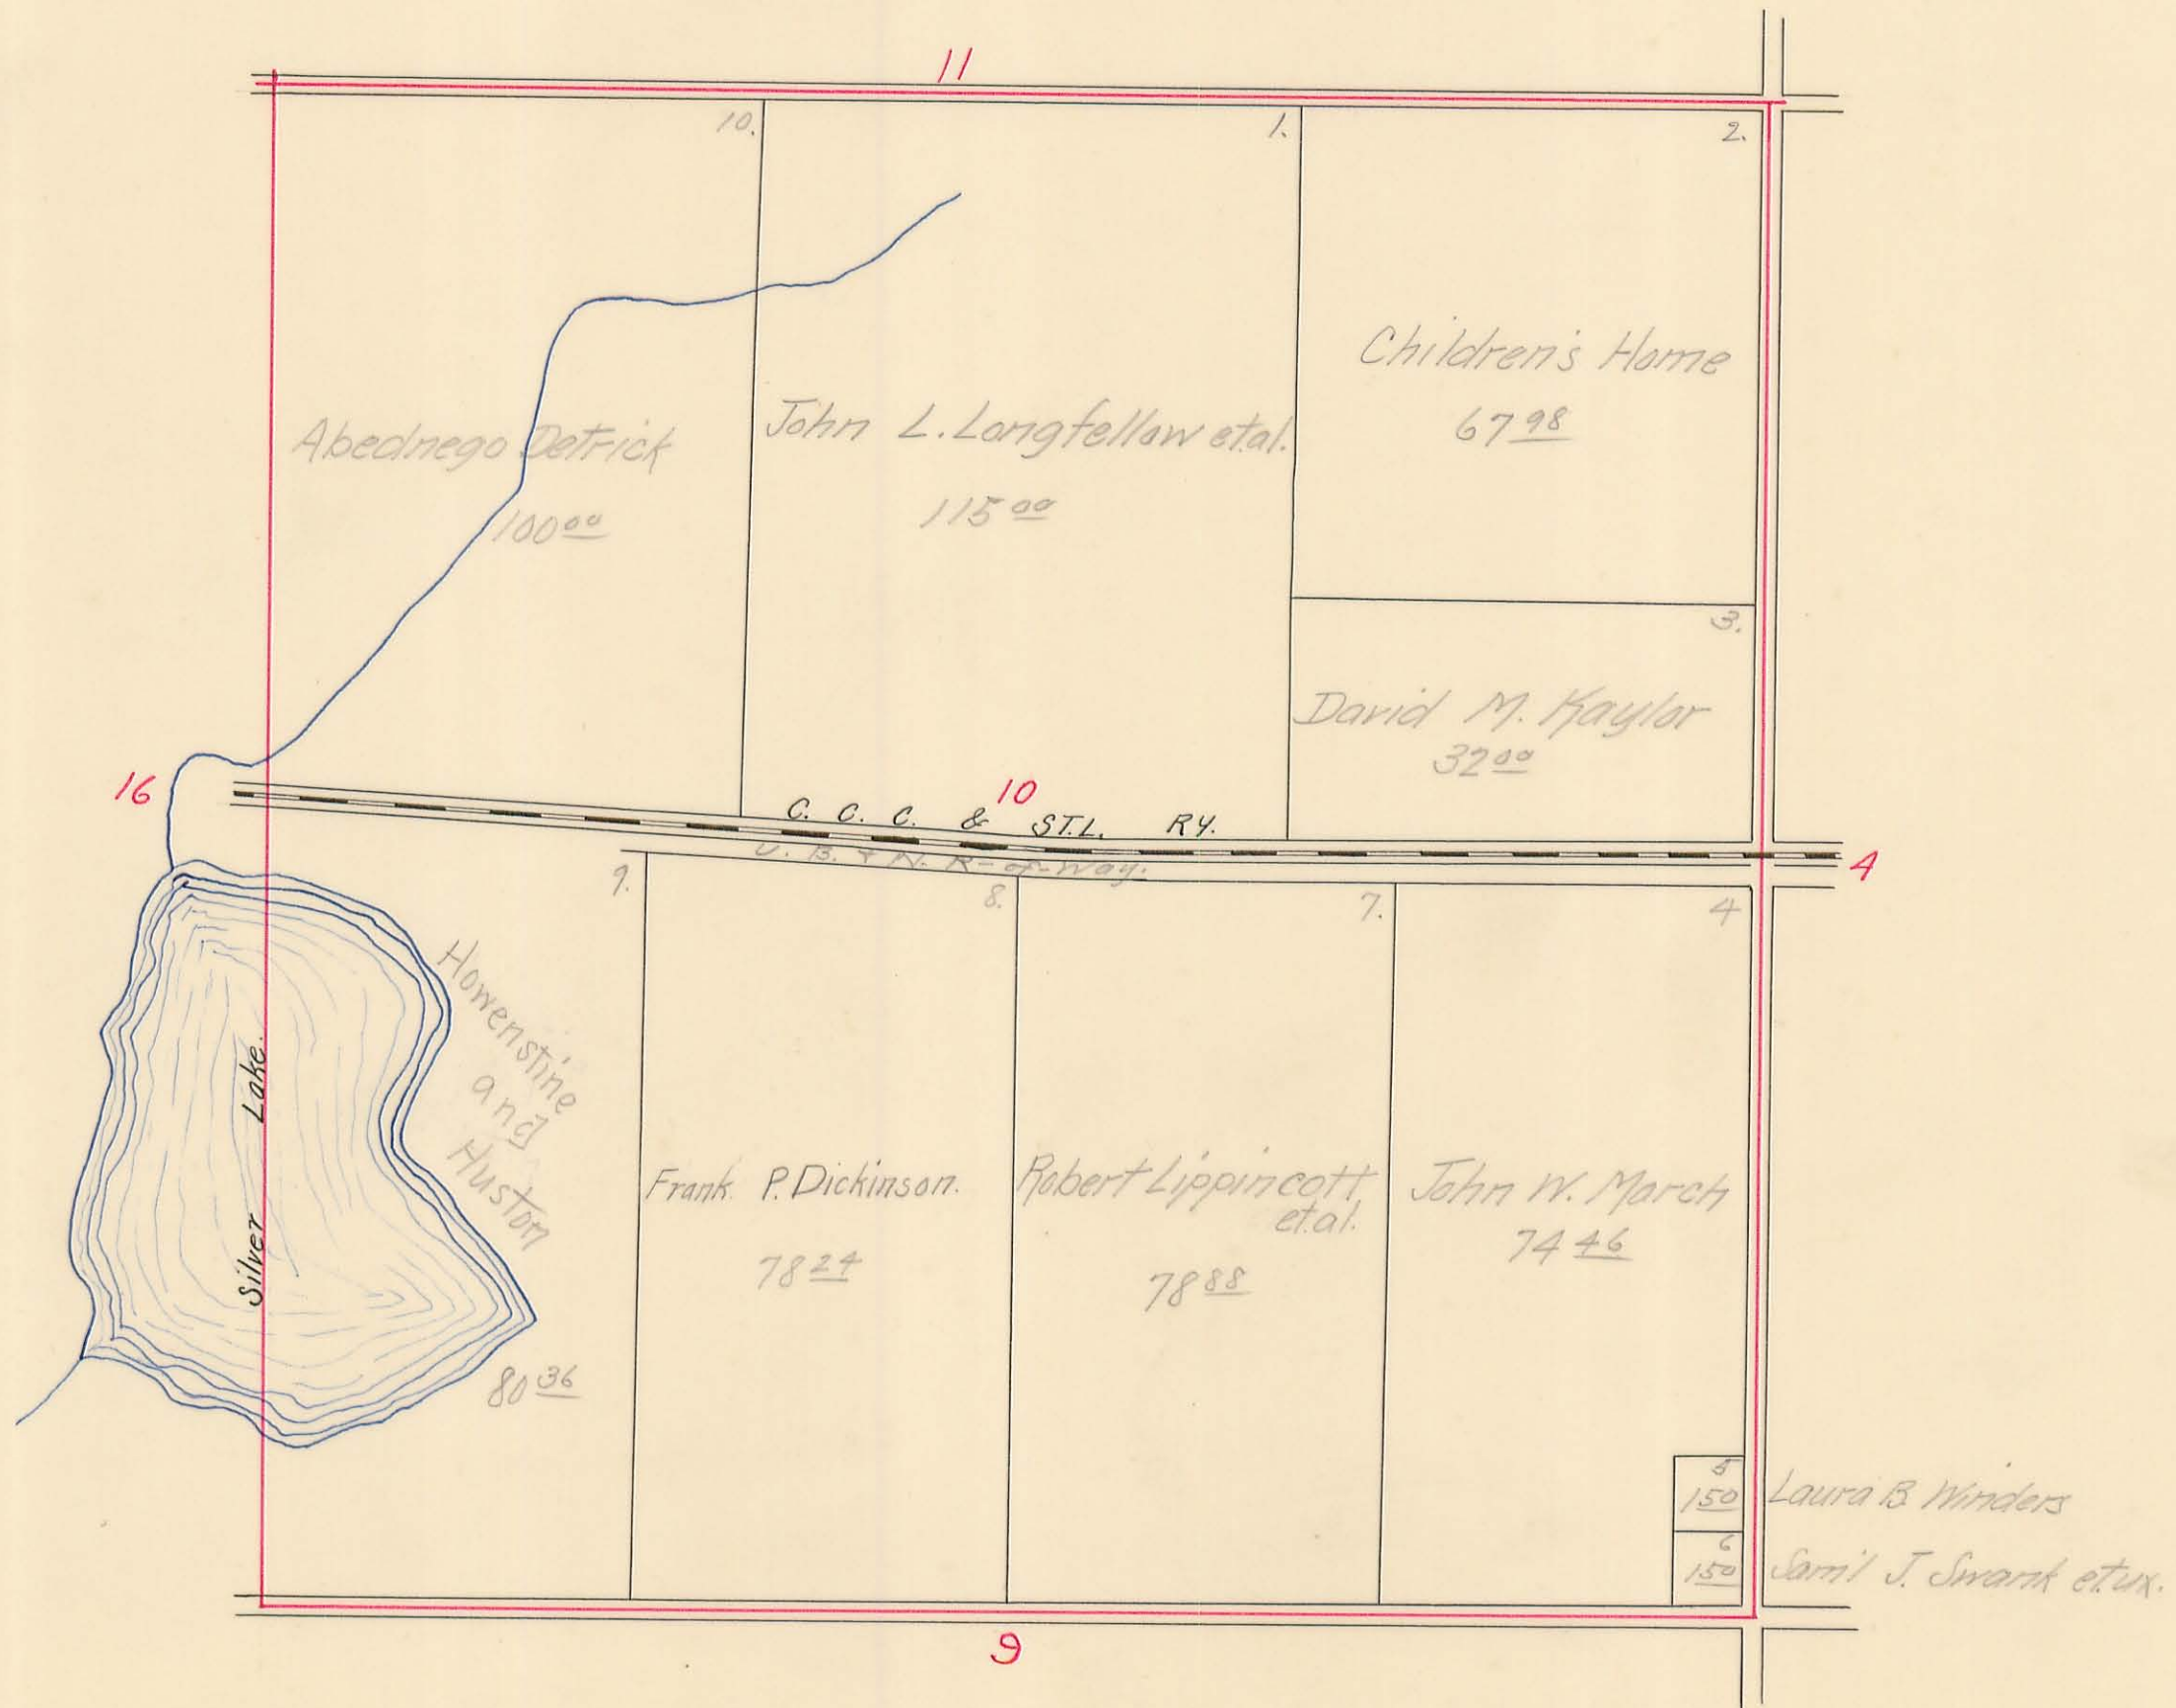

HARRISON TOWNSHIP, 1914

Plat of Section 11 Town 3 Range 14

Scale: 10 Chains to the Inch.

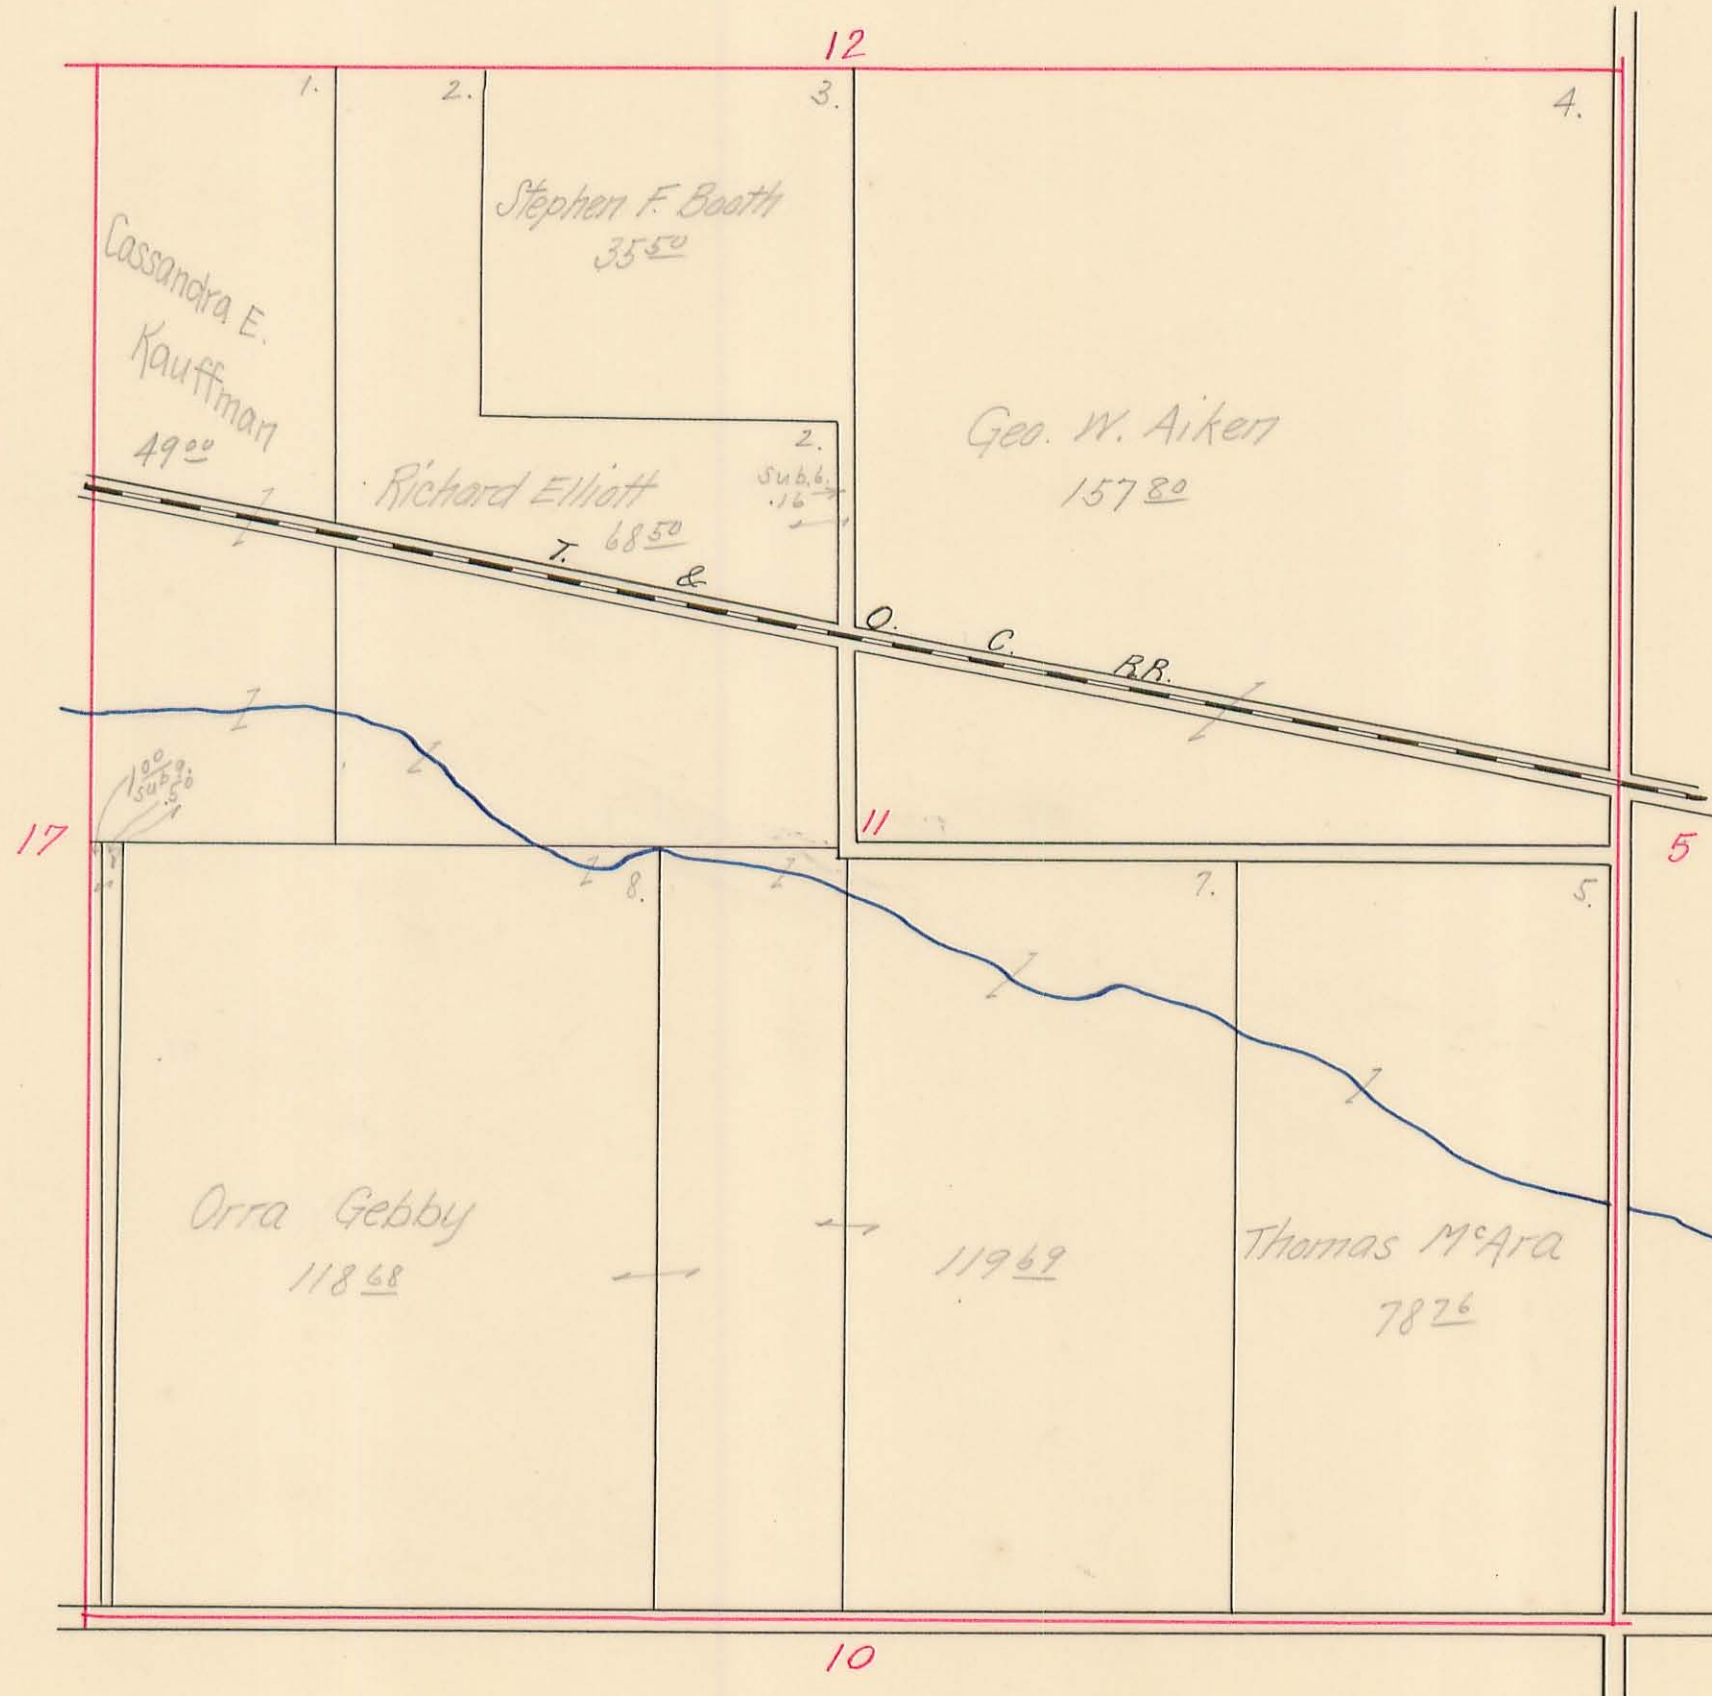

HARRISON TOWNSHIP, 1914

Plat of Section 12 Town 3 Range 14


Scale: 10 Chains to the Inch.



HARRISON TOWNSHIP, 1914

Plat of Section 15 Town 3 Range 14


Scale: 10 Chains to the Inch.

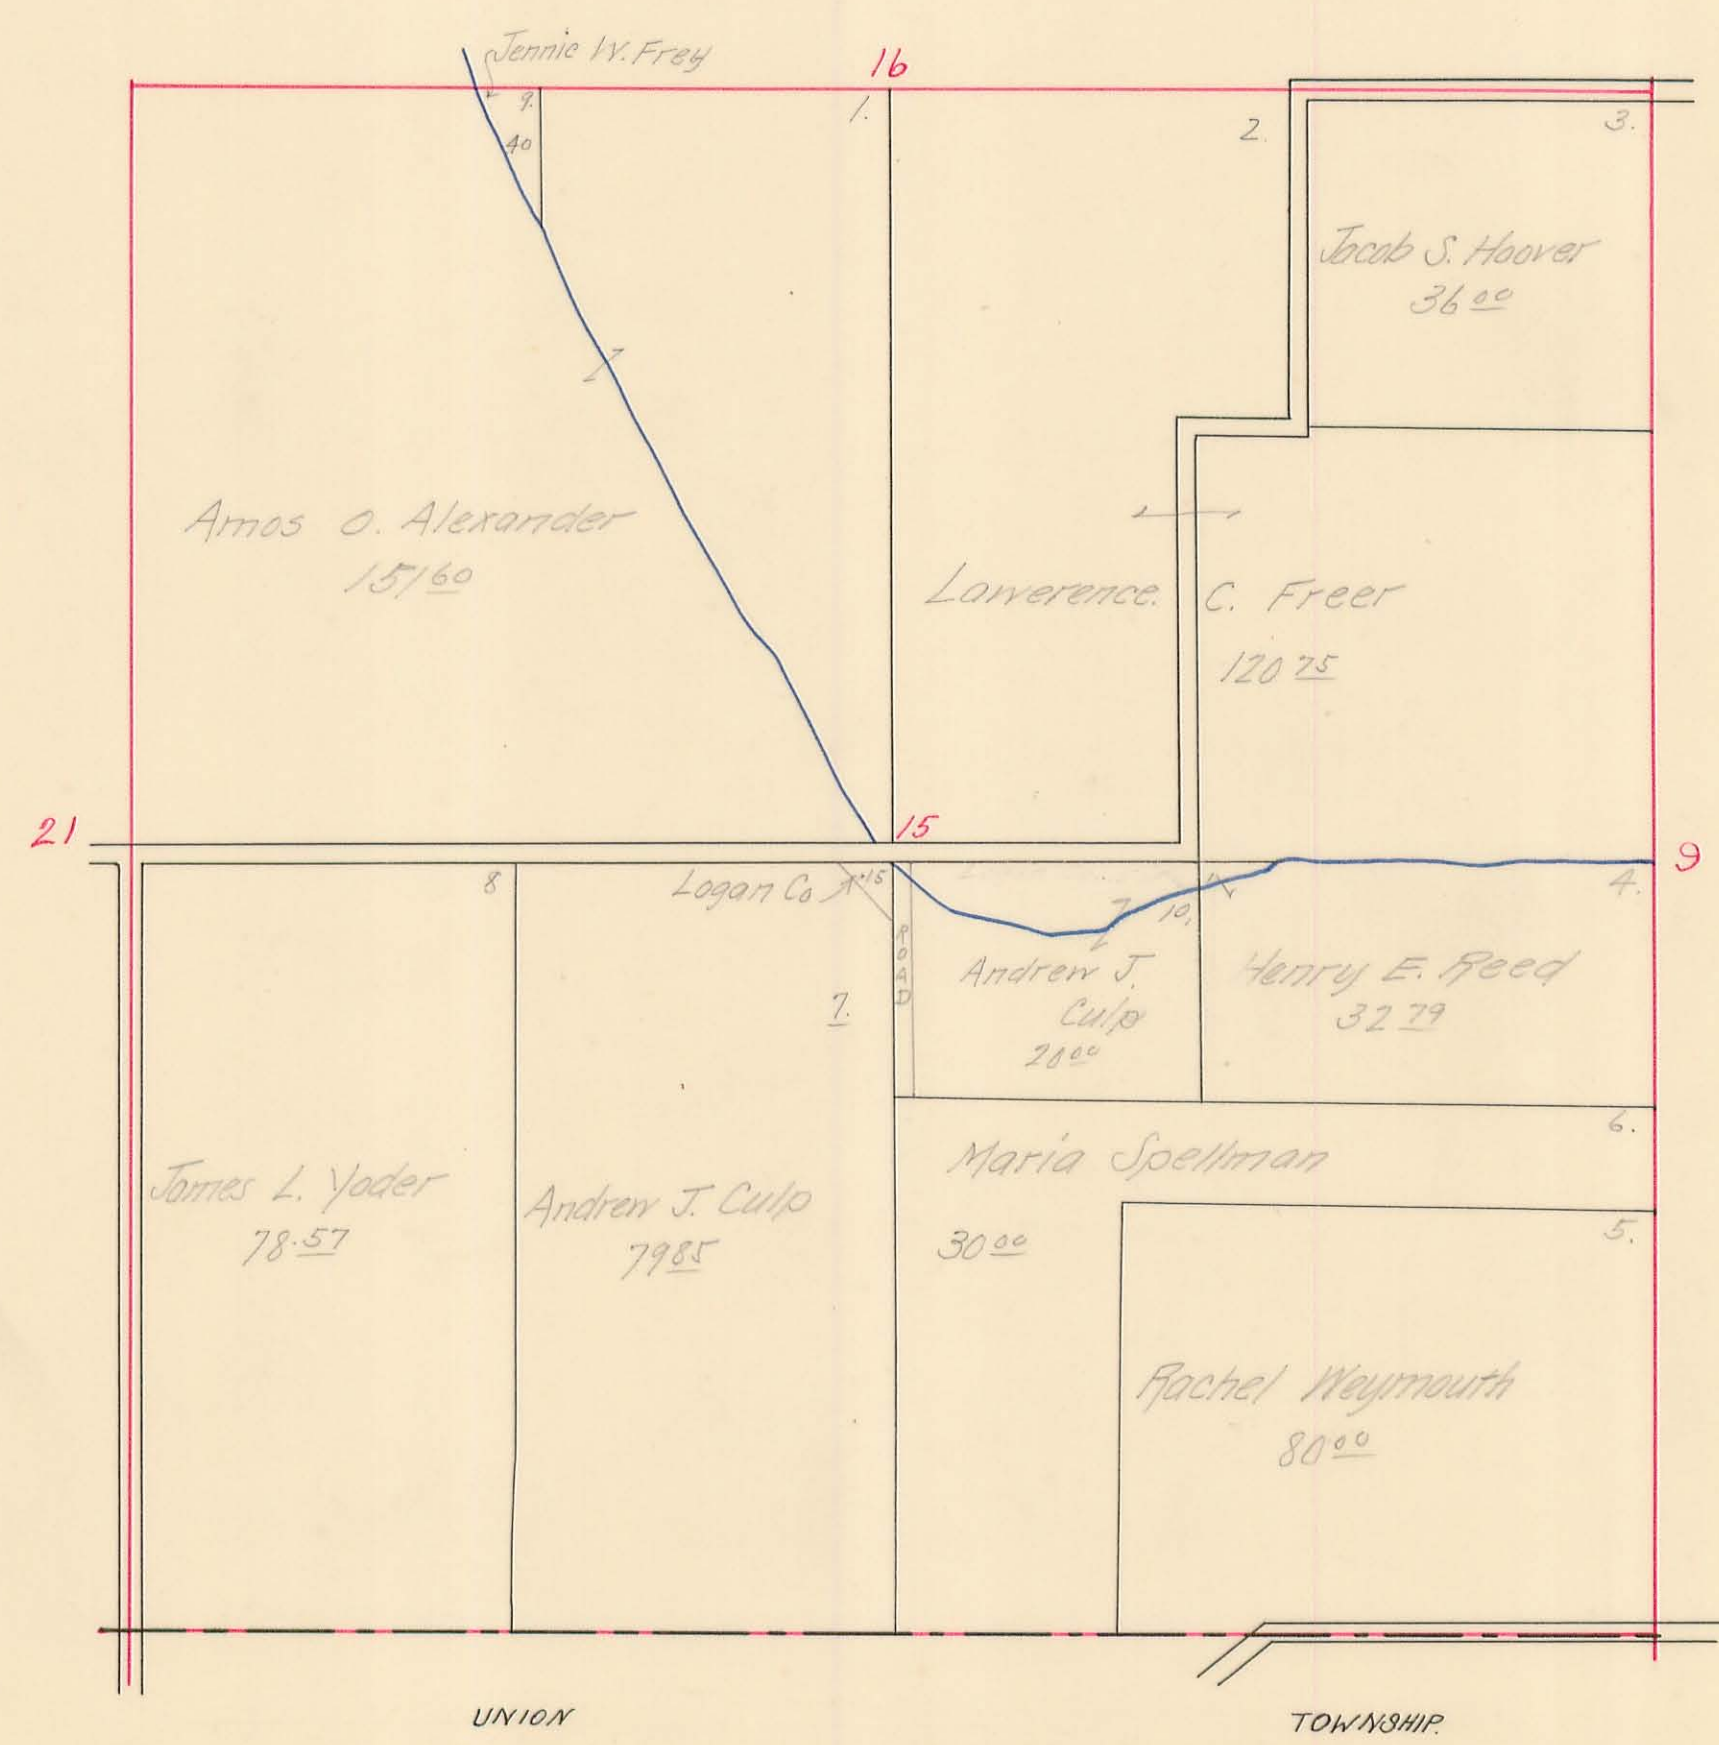

HARRISON TOWNSHIP, 1914

Plat of Section 16 Town 3 Range 14


Scale: 10 Chains to the Inch.

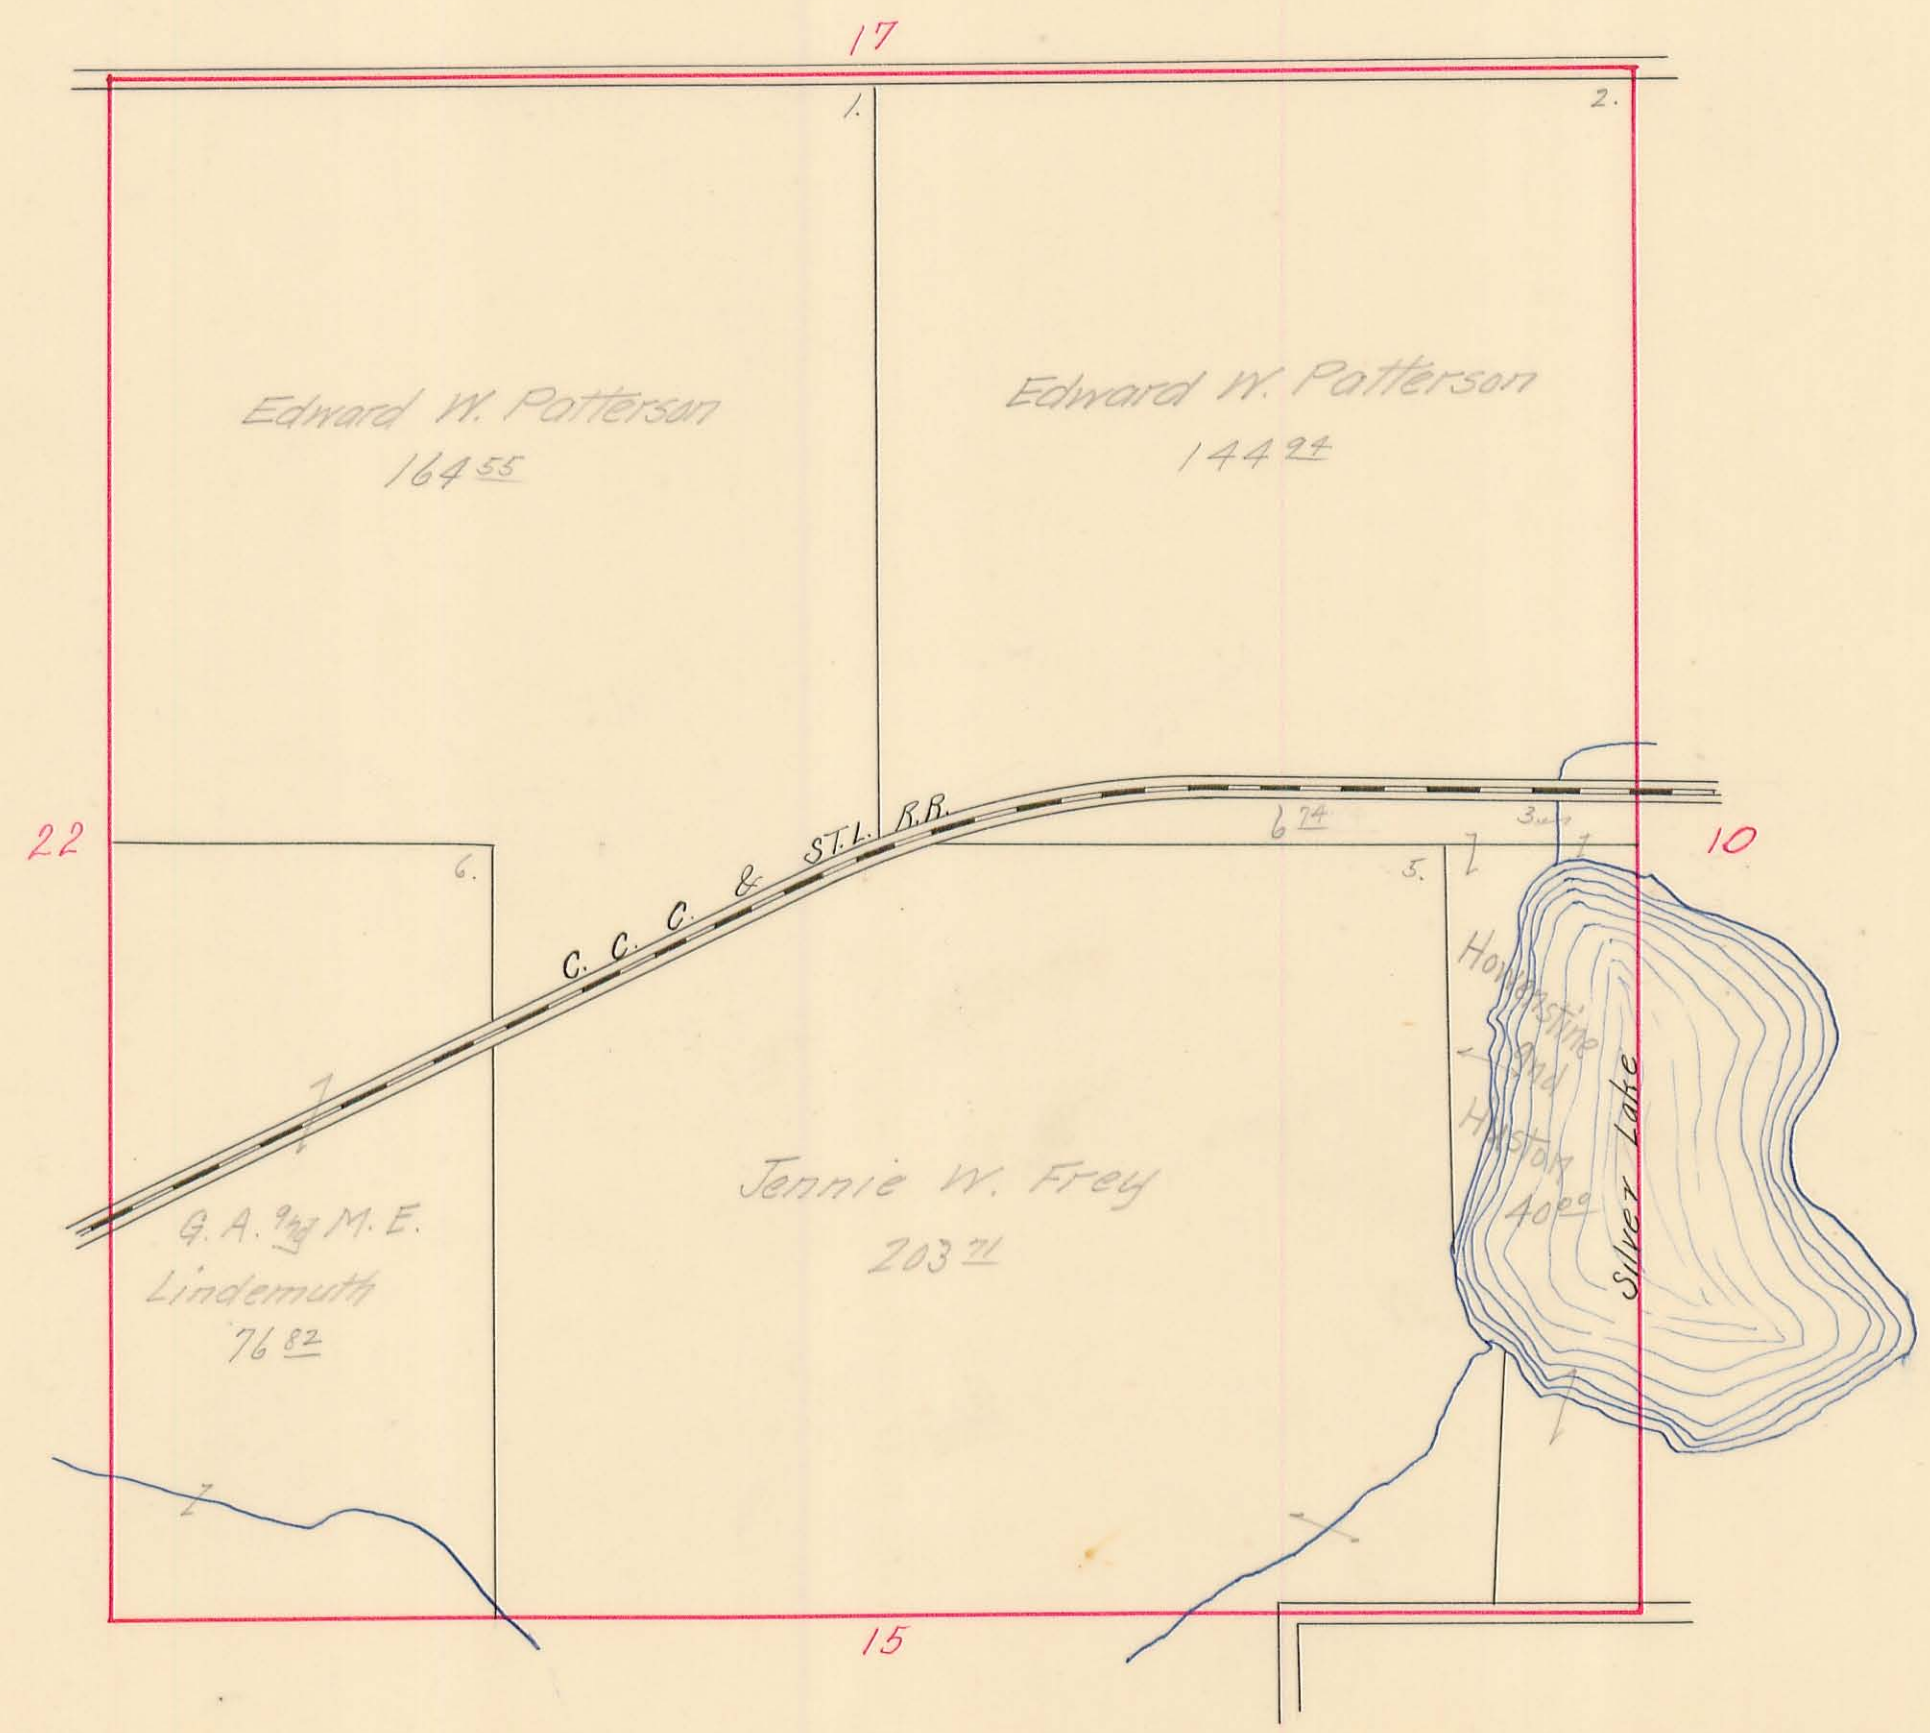

HARRISON TOWNSHIP, 1914

Plat of Section 17 Town 3 Range 14


Scale: 10 Chains to the Inch.

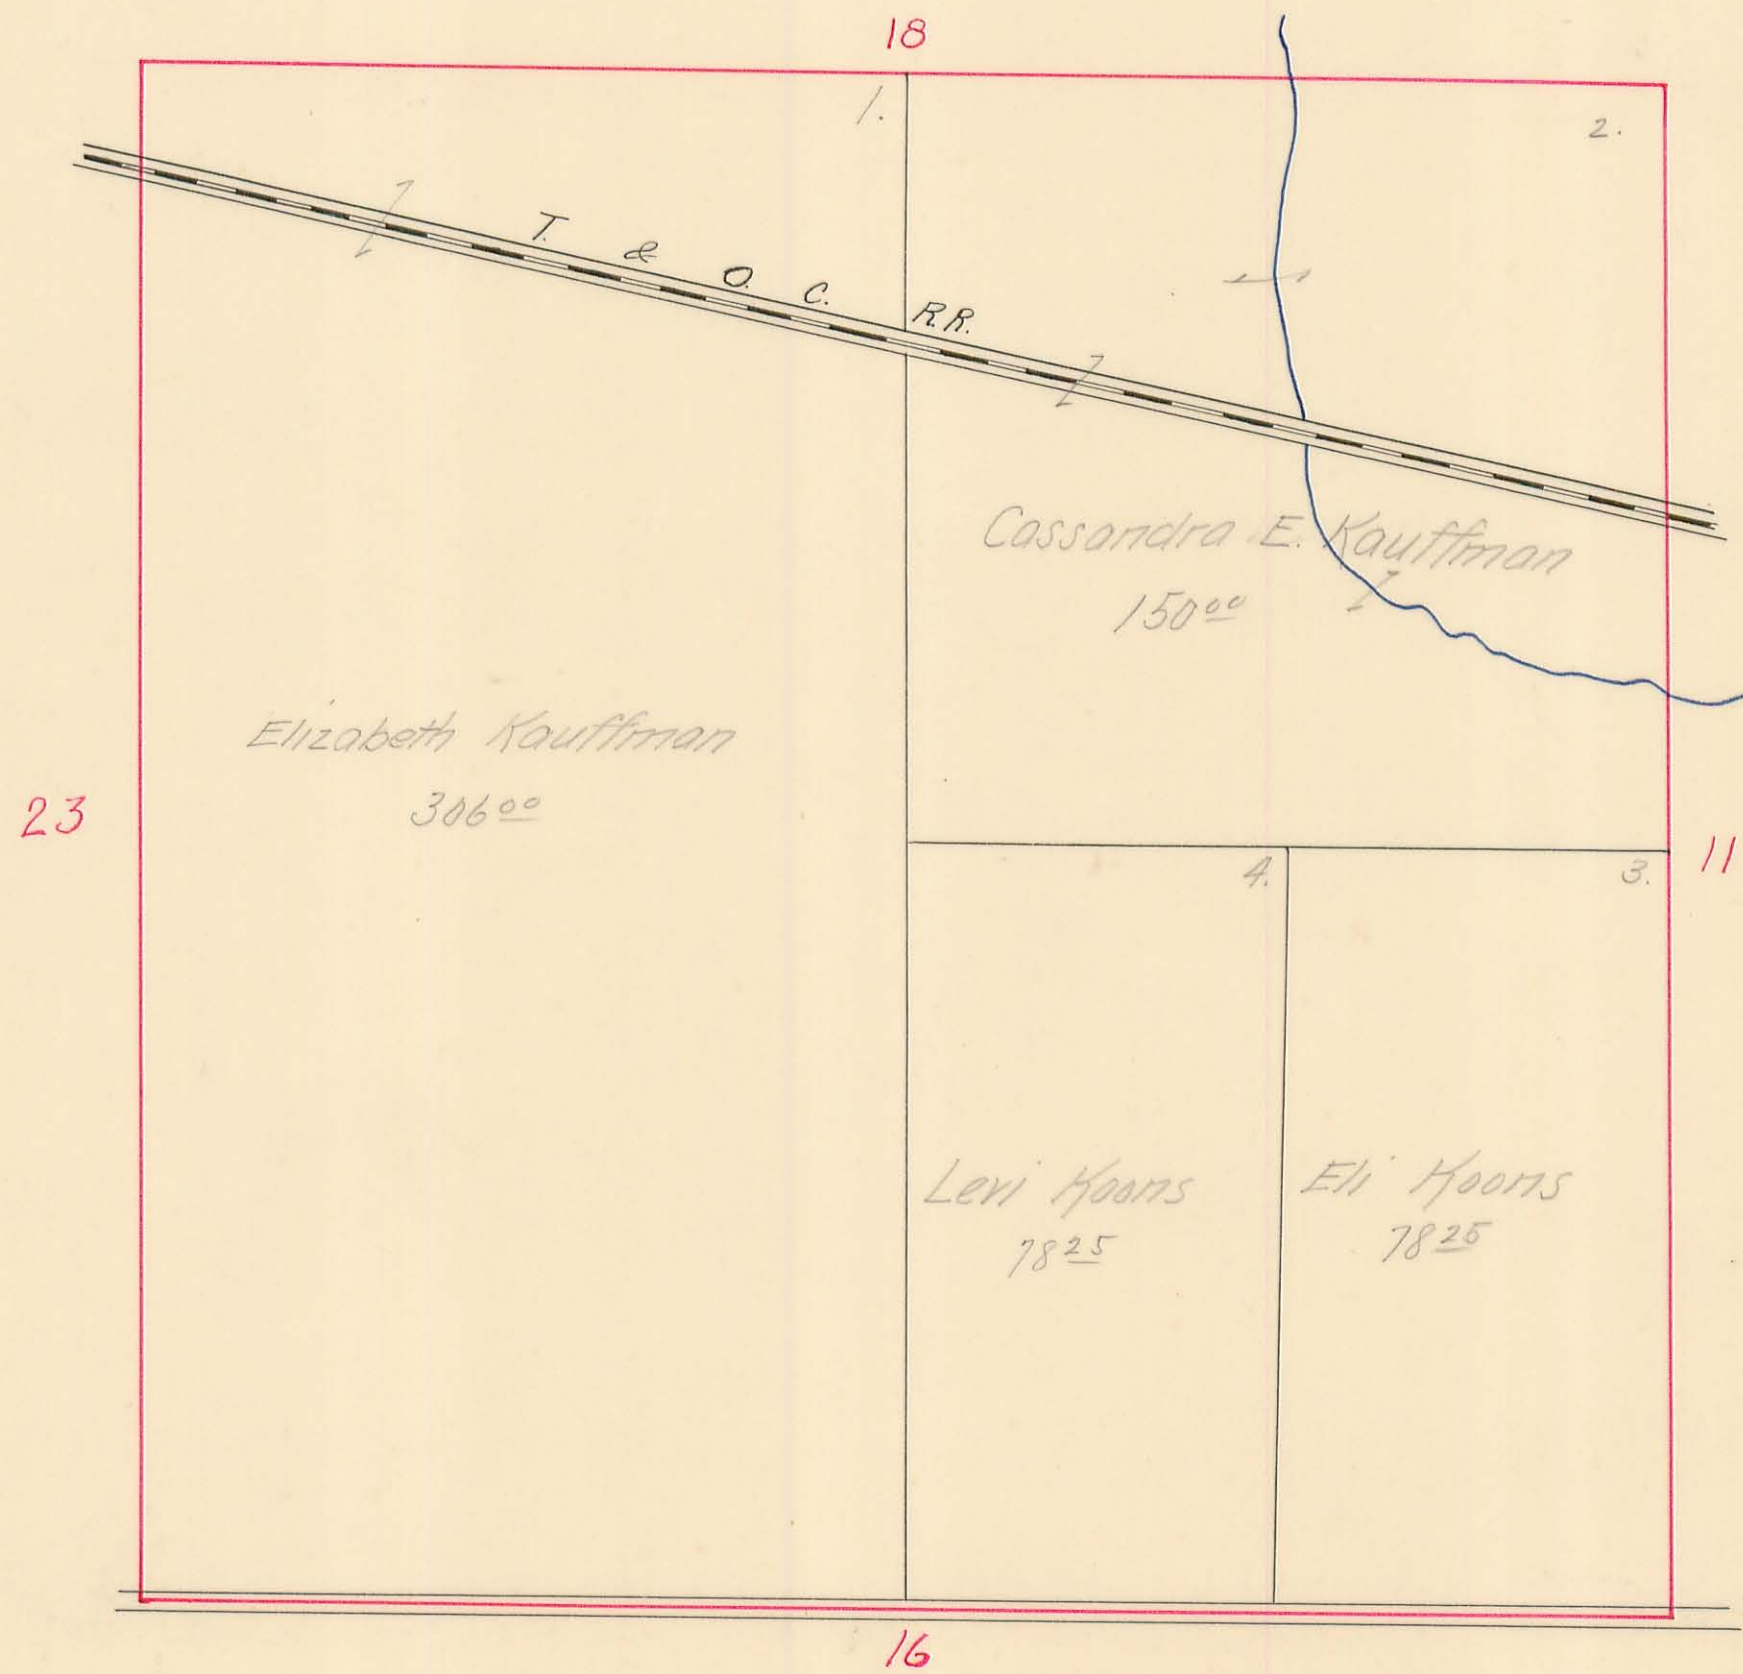

HARRISON TOWNSHIP, 1914

Plat of Section 18 Town 3 Range 14


Scale: 10 Chains to the Inch.

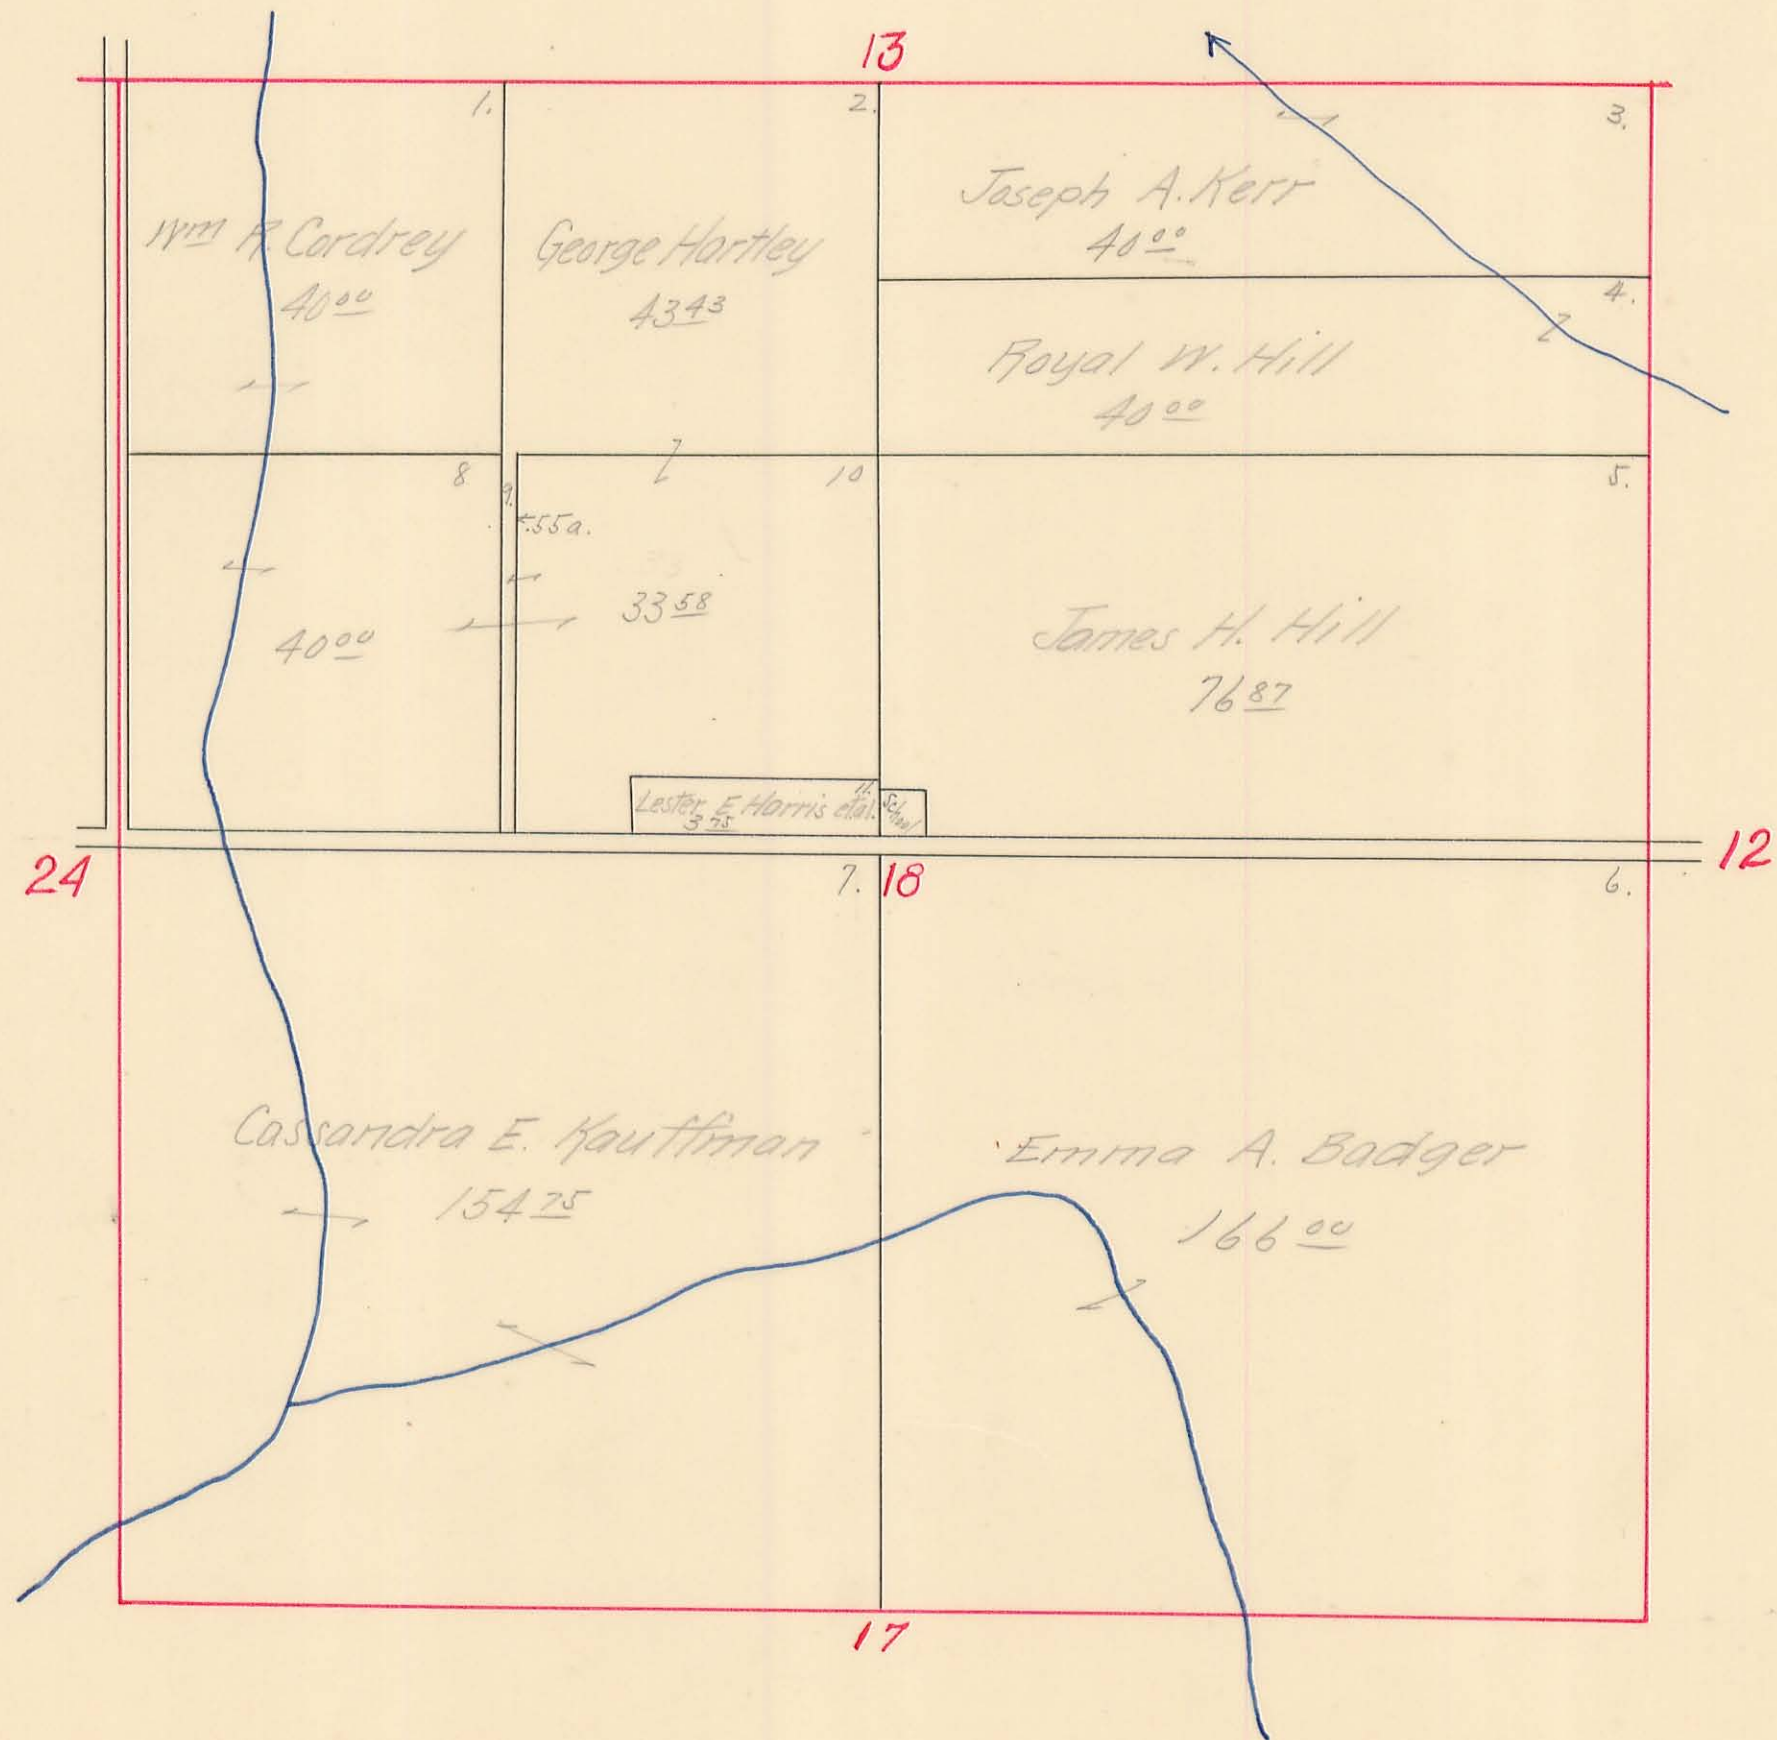

HARRISON TOWNSHIP, 1914

Plat of Section 21 Town 3 Range 14


Scale: 10 Chains to the Inch.

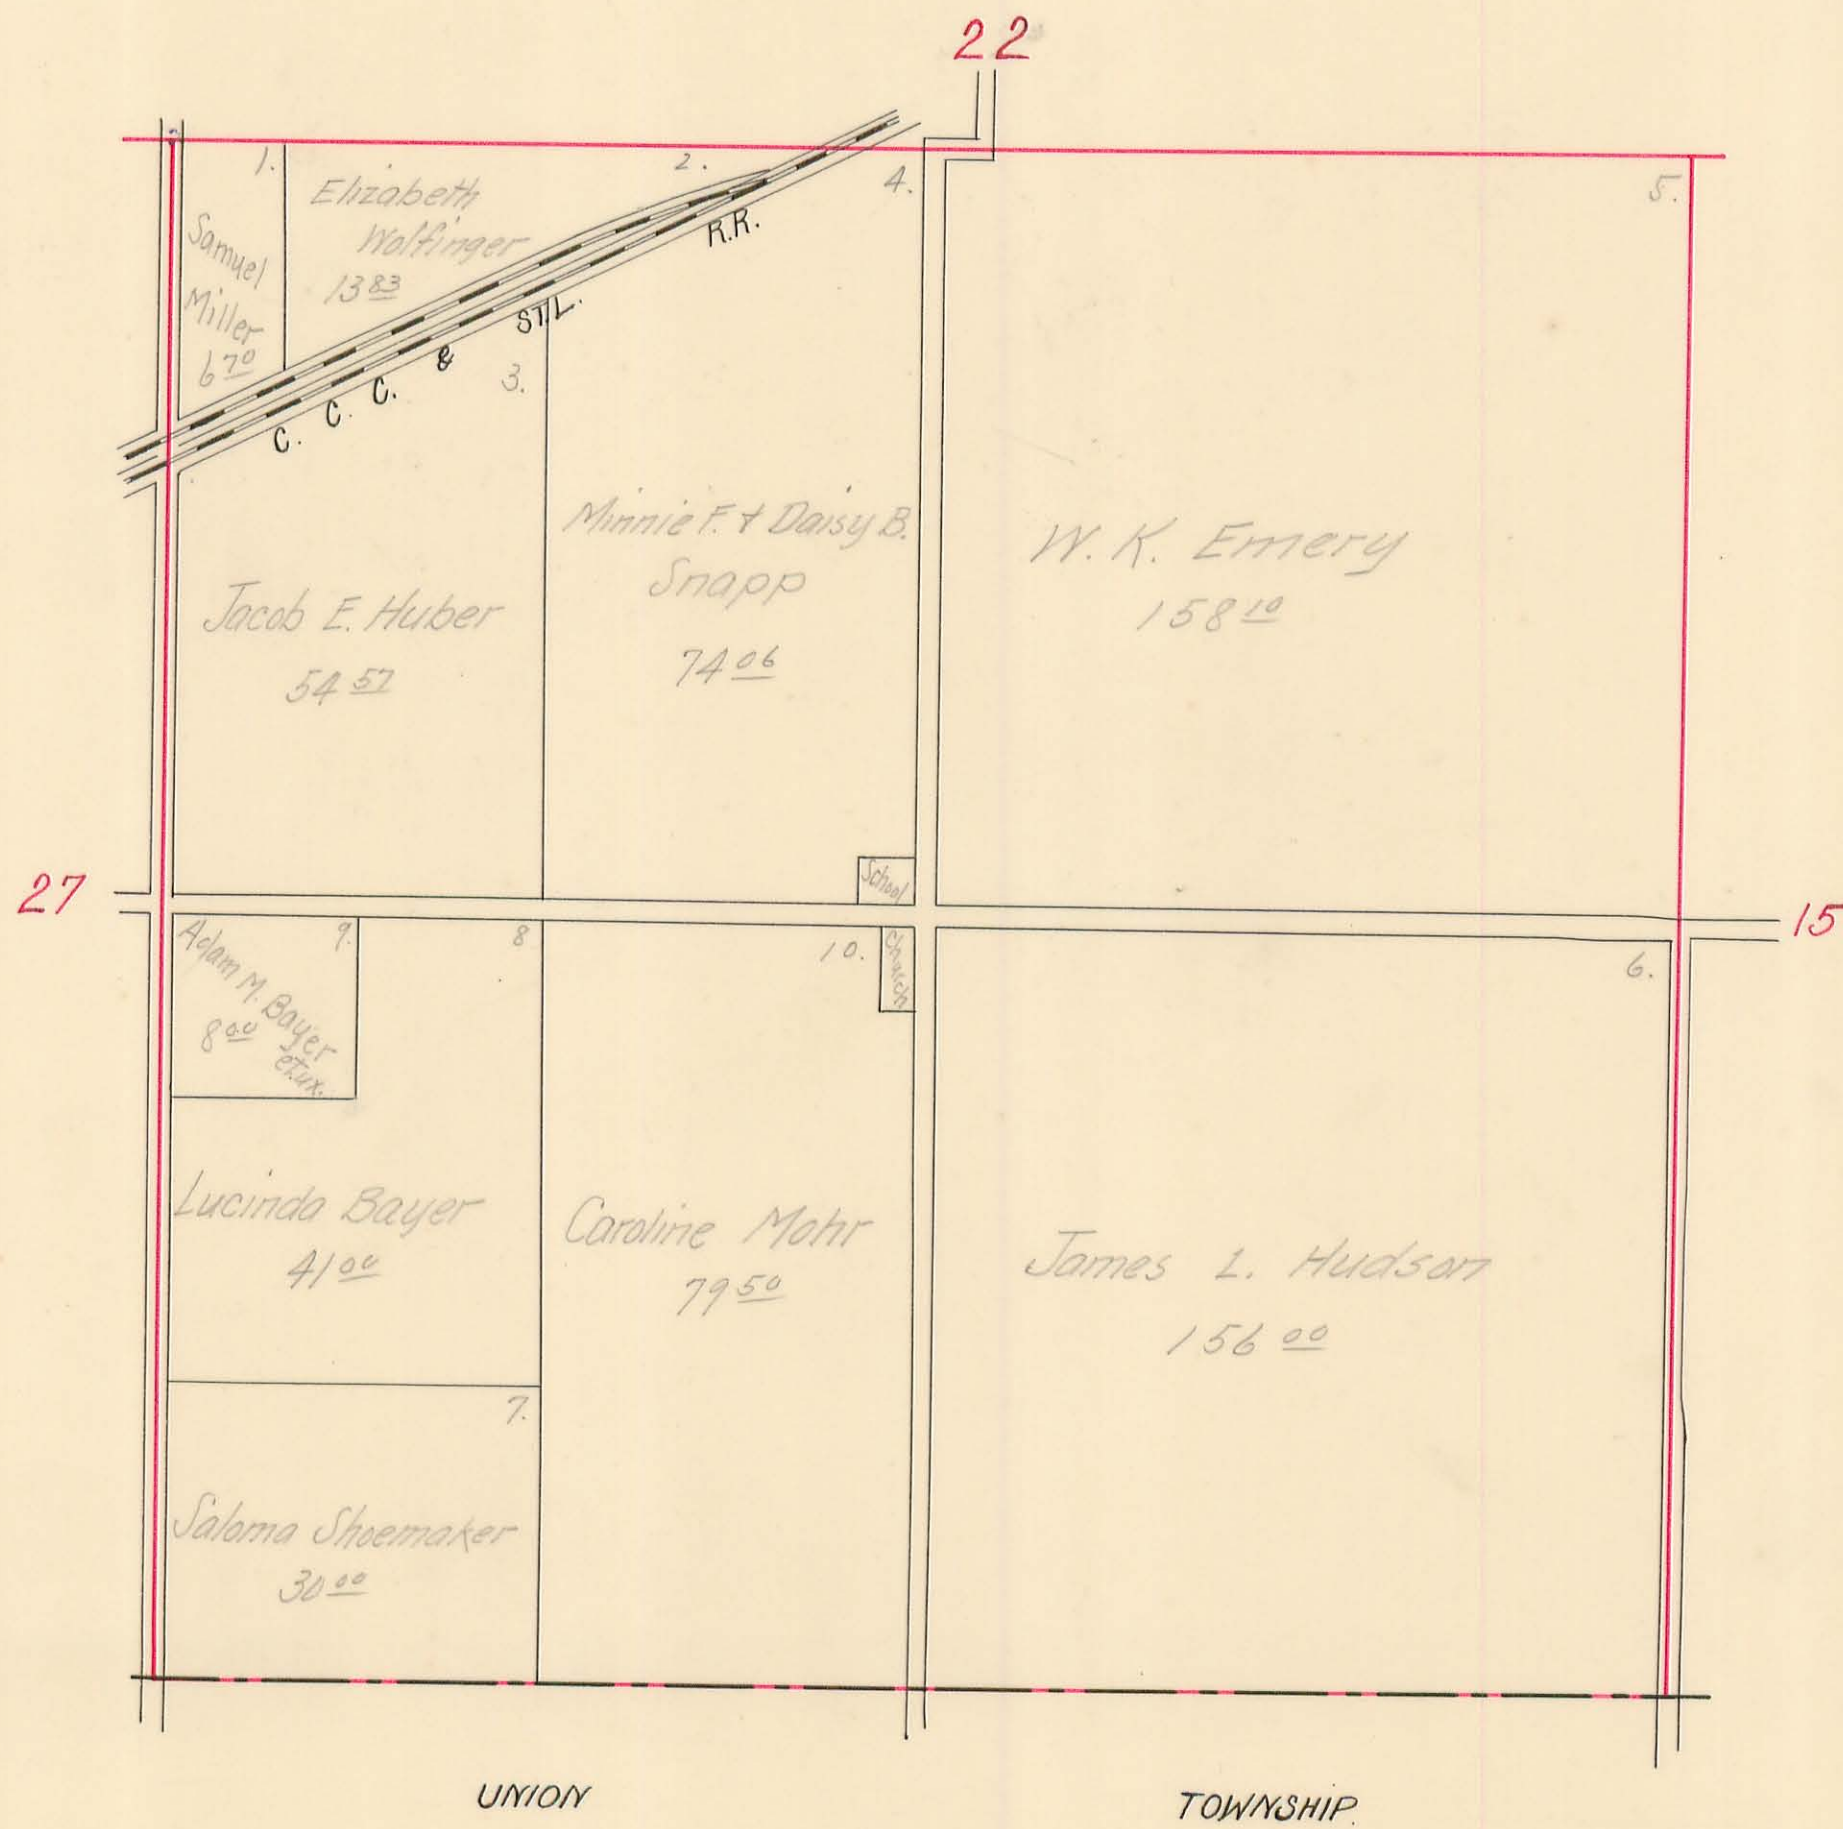

HARRISON TOWNSHIP, 1914

Plat of Section 22 Town 3 Range 14


Scale: 10 Chains to the Inch.

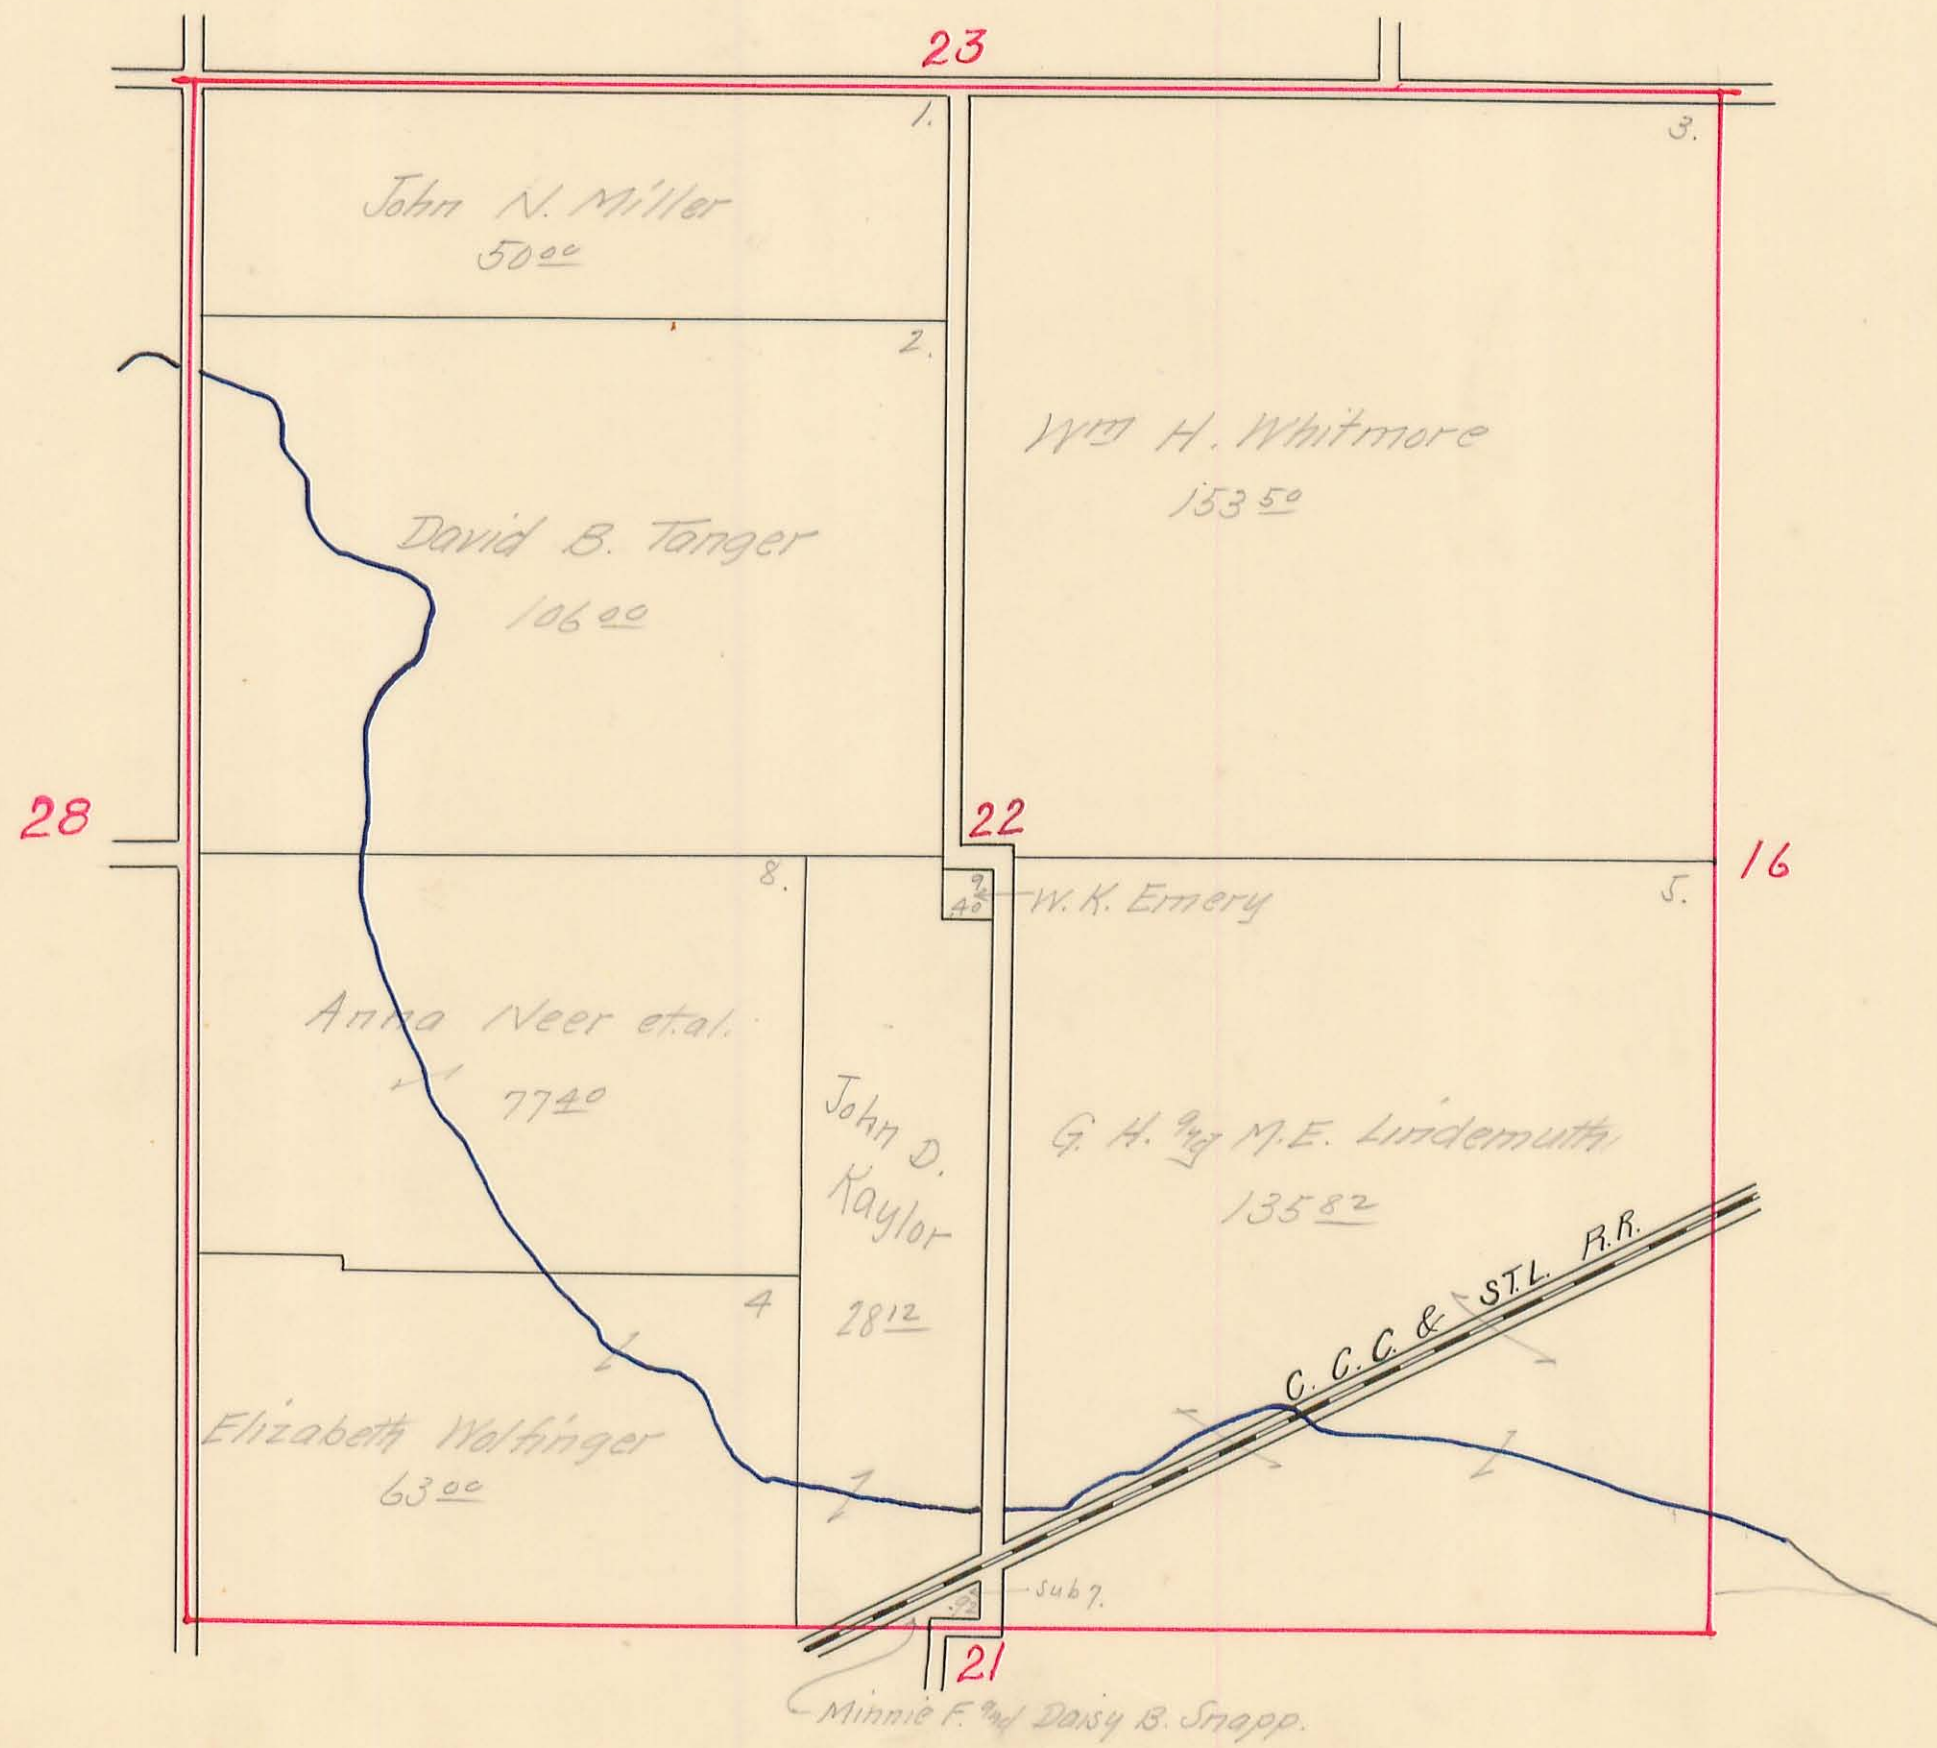

HARRISON TOWNSHIP, 1914

Plat of Section 23 Town 3 Range 14


Scale: 10 Chains to the Inch.

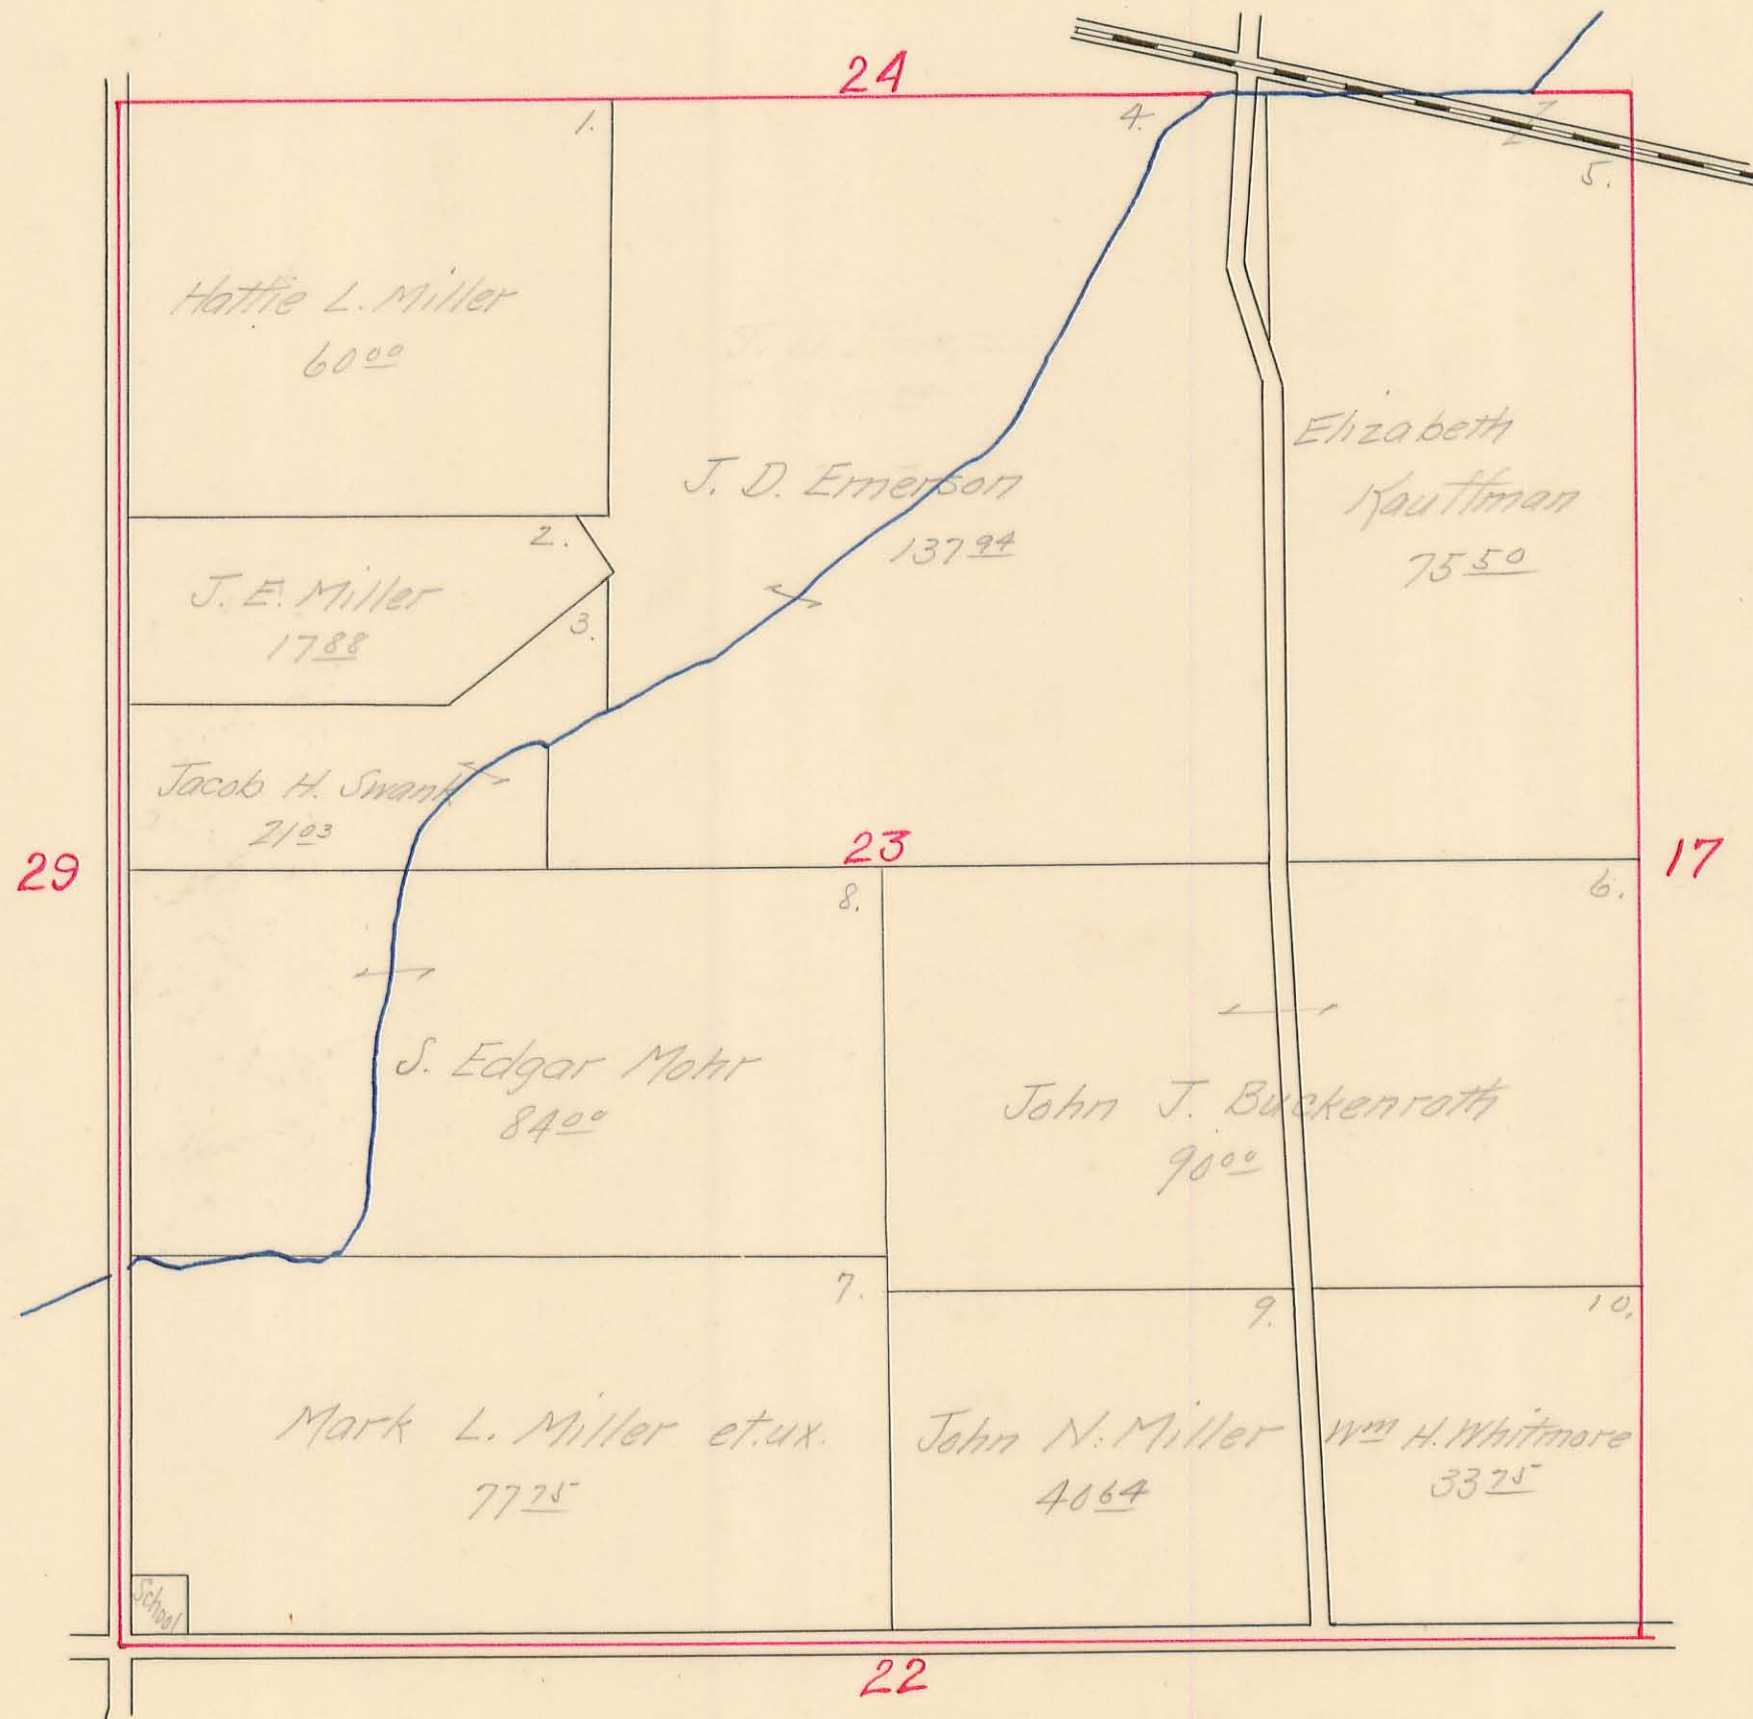

HARRISON TOWNSHIP, 1914

Plat of Section 24 Town 3 Range 14


Scale: 10 Chains to the Inch.

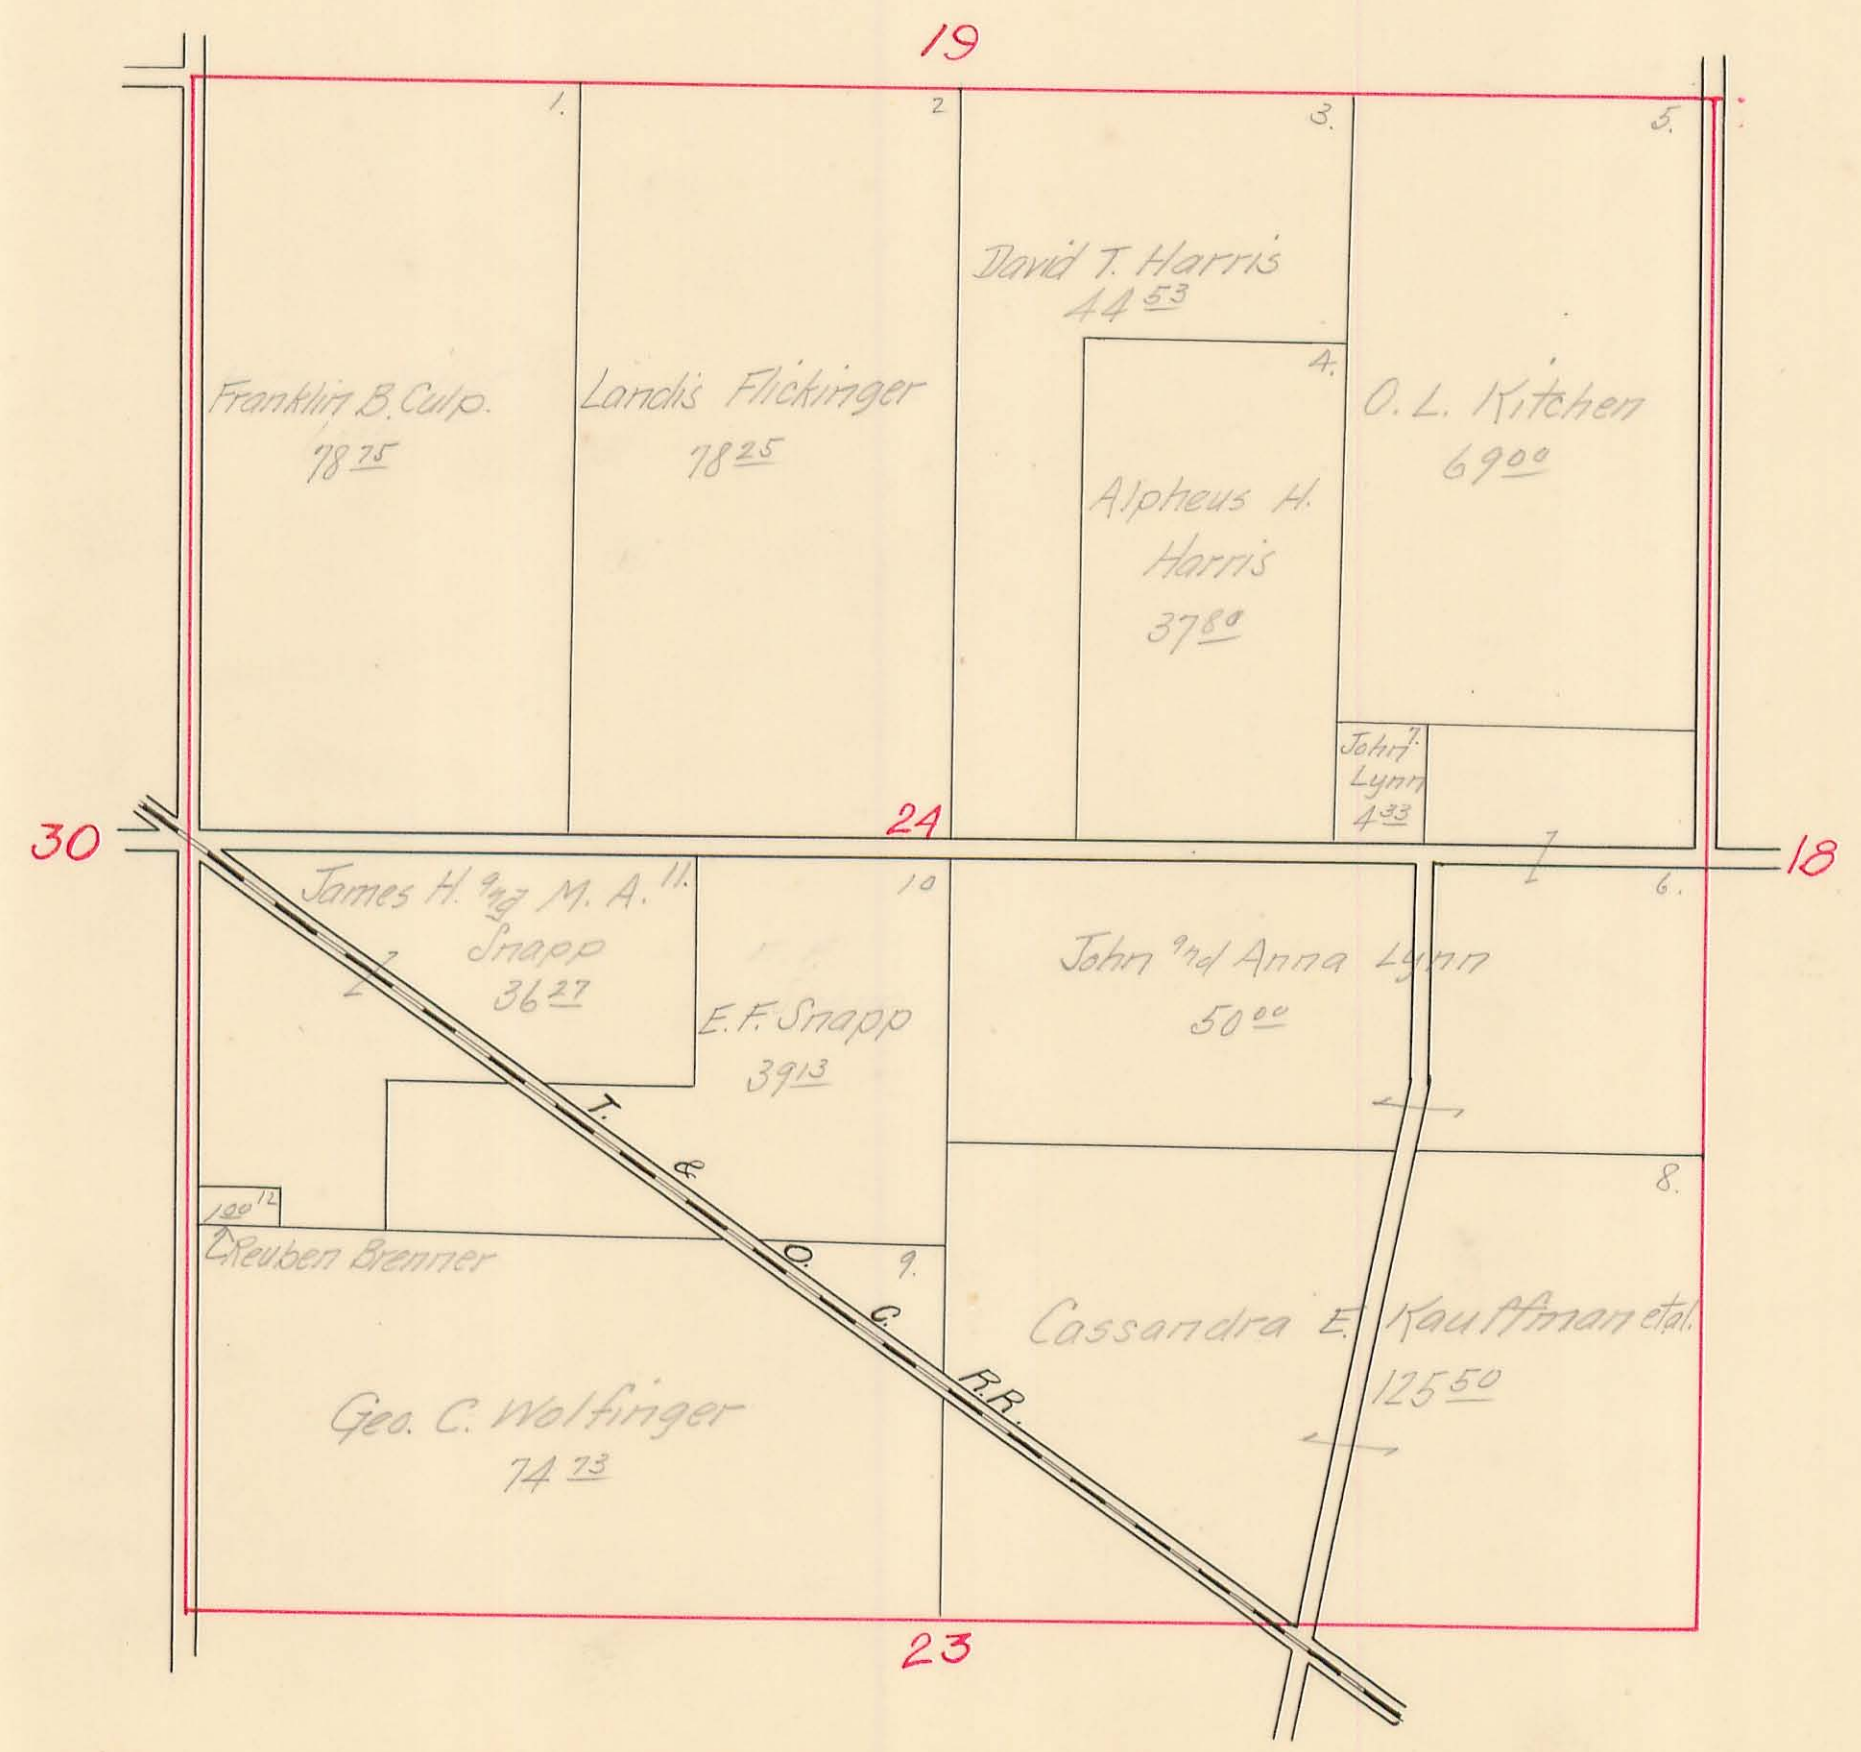

HARRISON TOWNSHIP, 1914

Plat of Section 27 Town 3 Range 14


Scale: 10 Chains to the Inch.

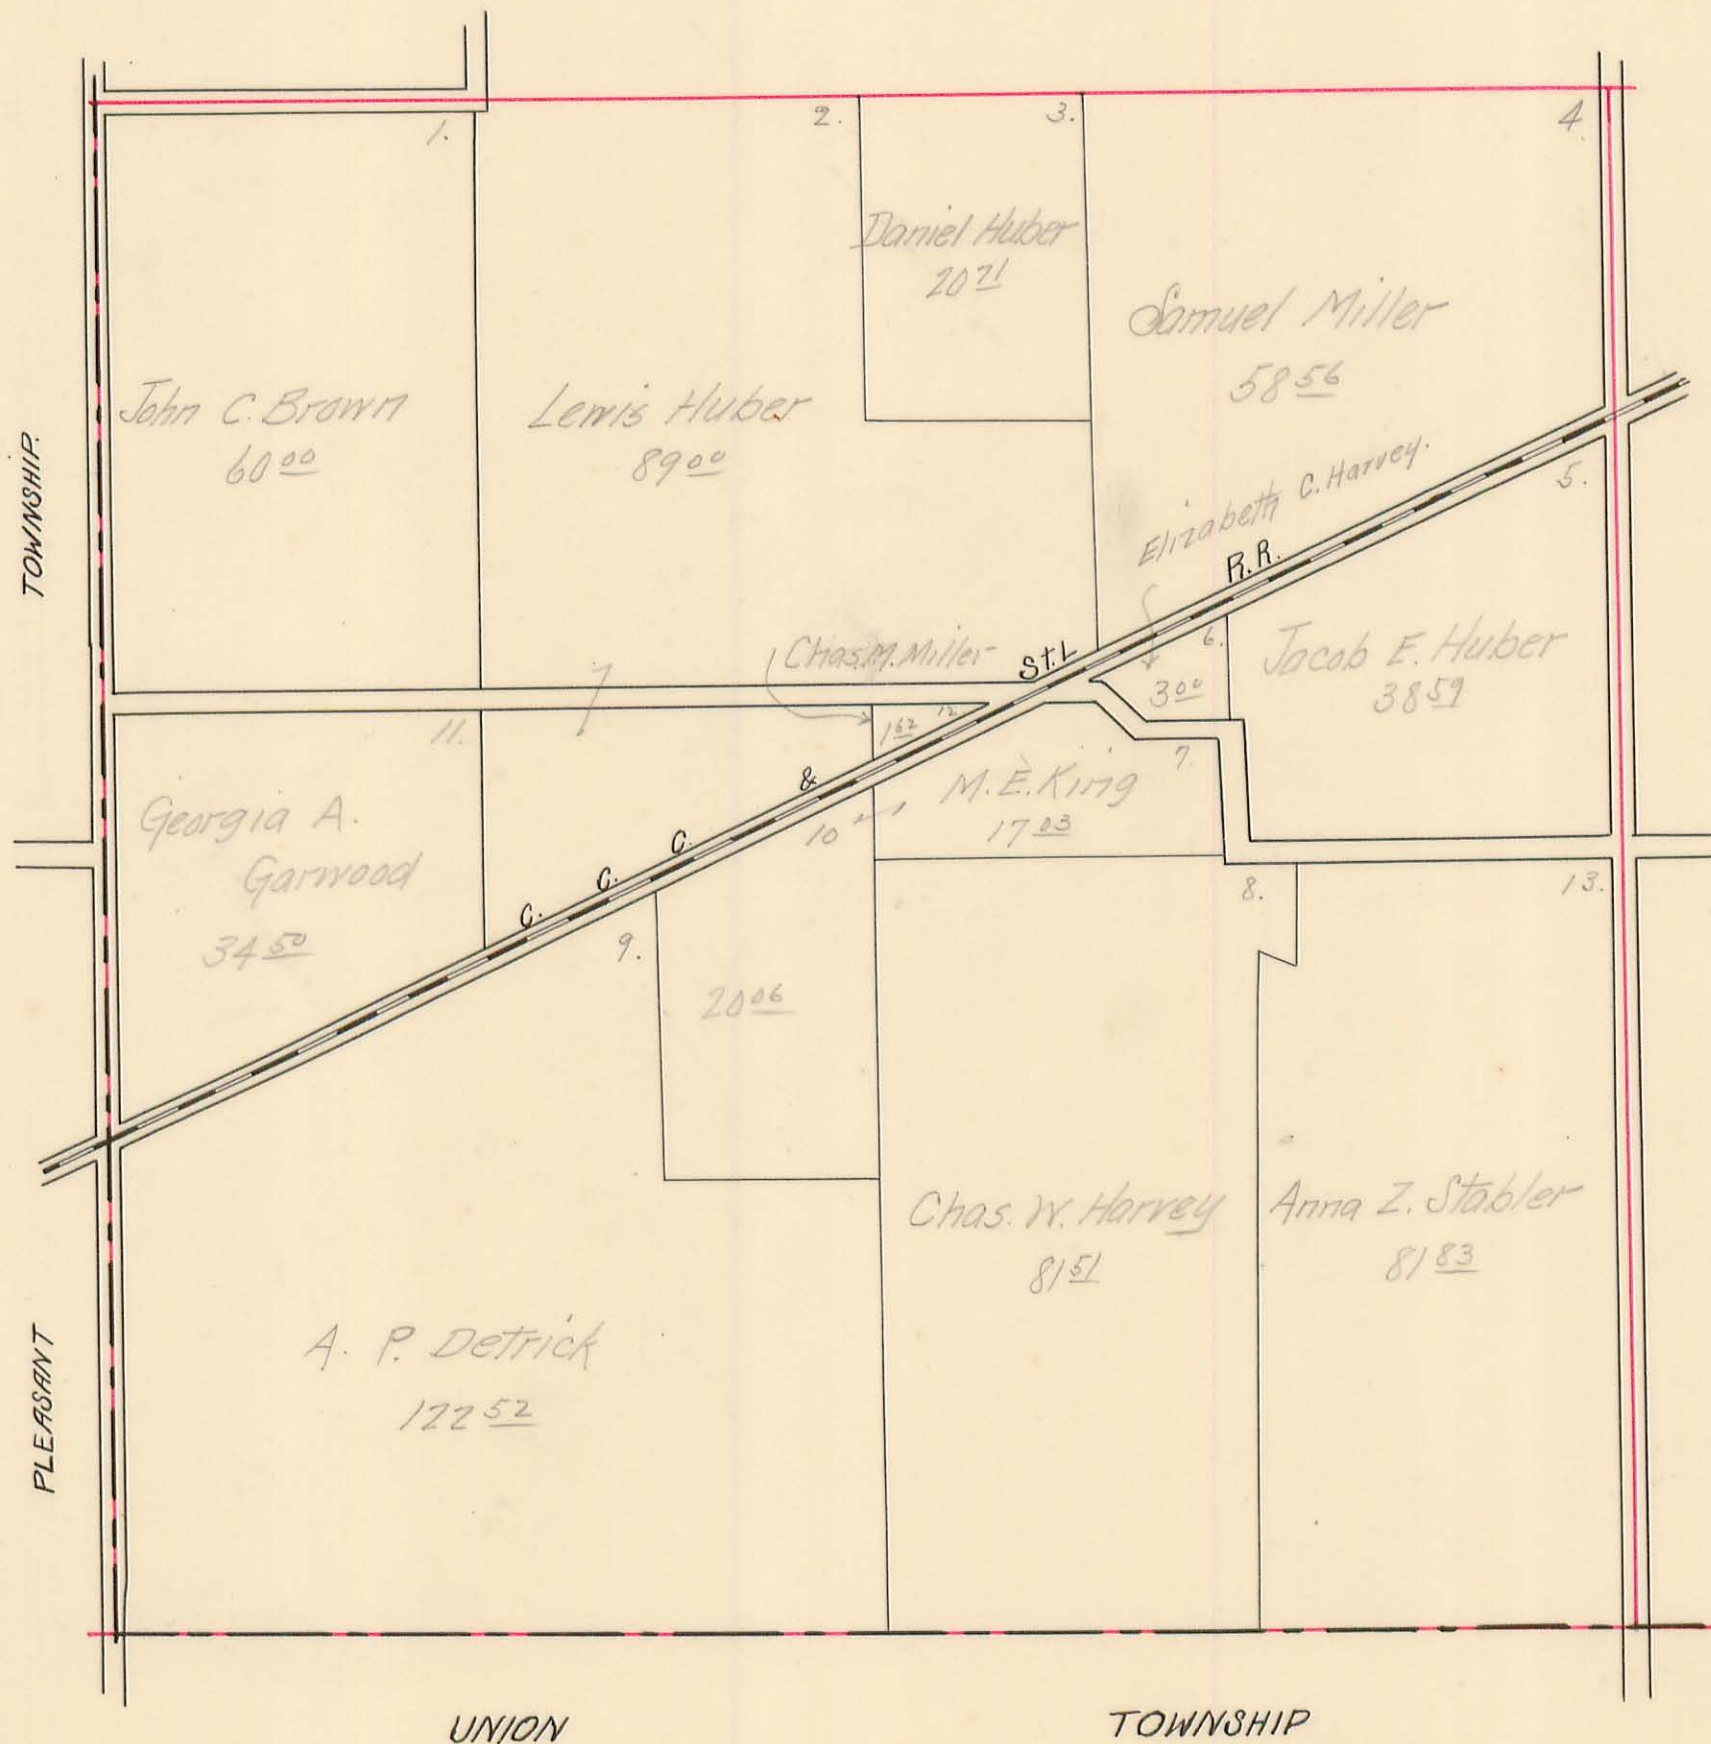

HARRISON TOWNSHIP, 1914

Plat of Section 28 Town 3 Range 14


Scale: 10 Chains to the Inch.

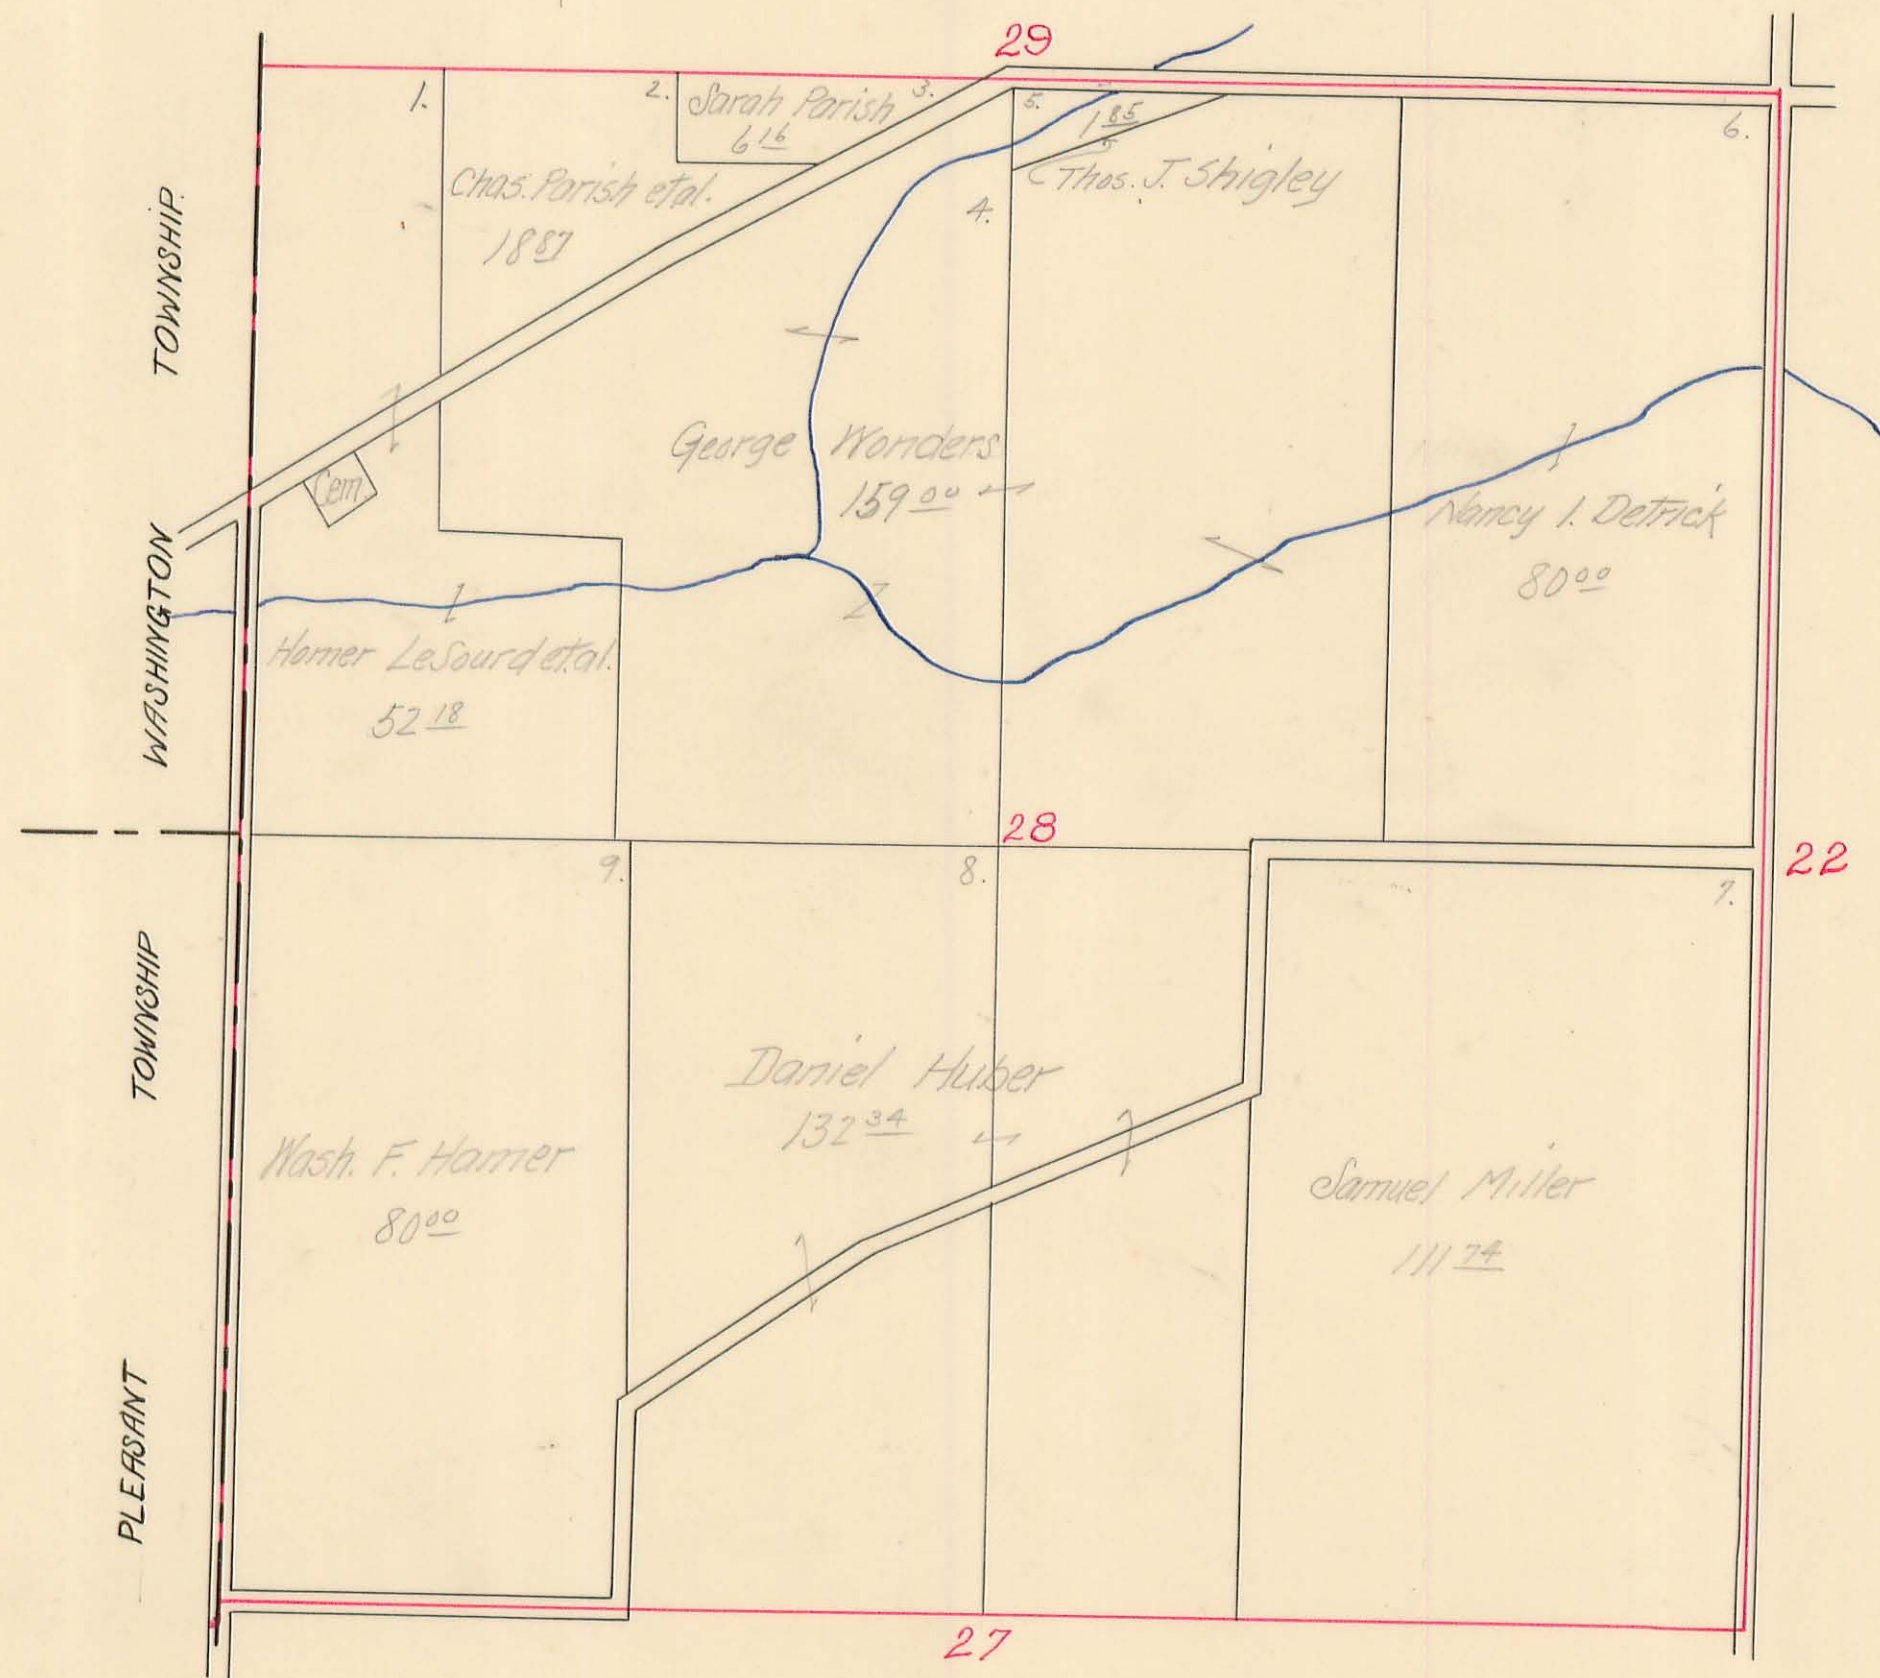

HARRISON TOWNSHIP, 1914

Plat of Section 29 Town 3 Range 14


Scale: 10 Chains to the Inch.

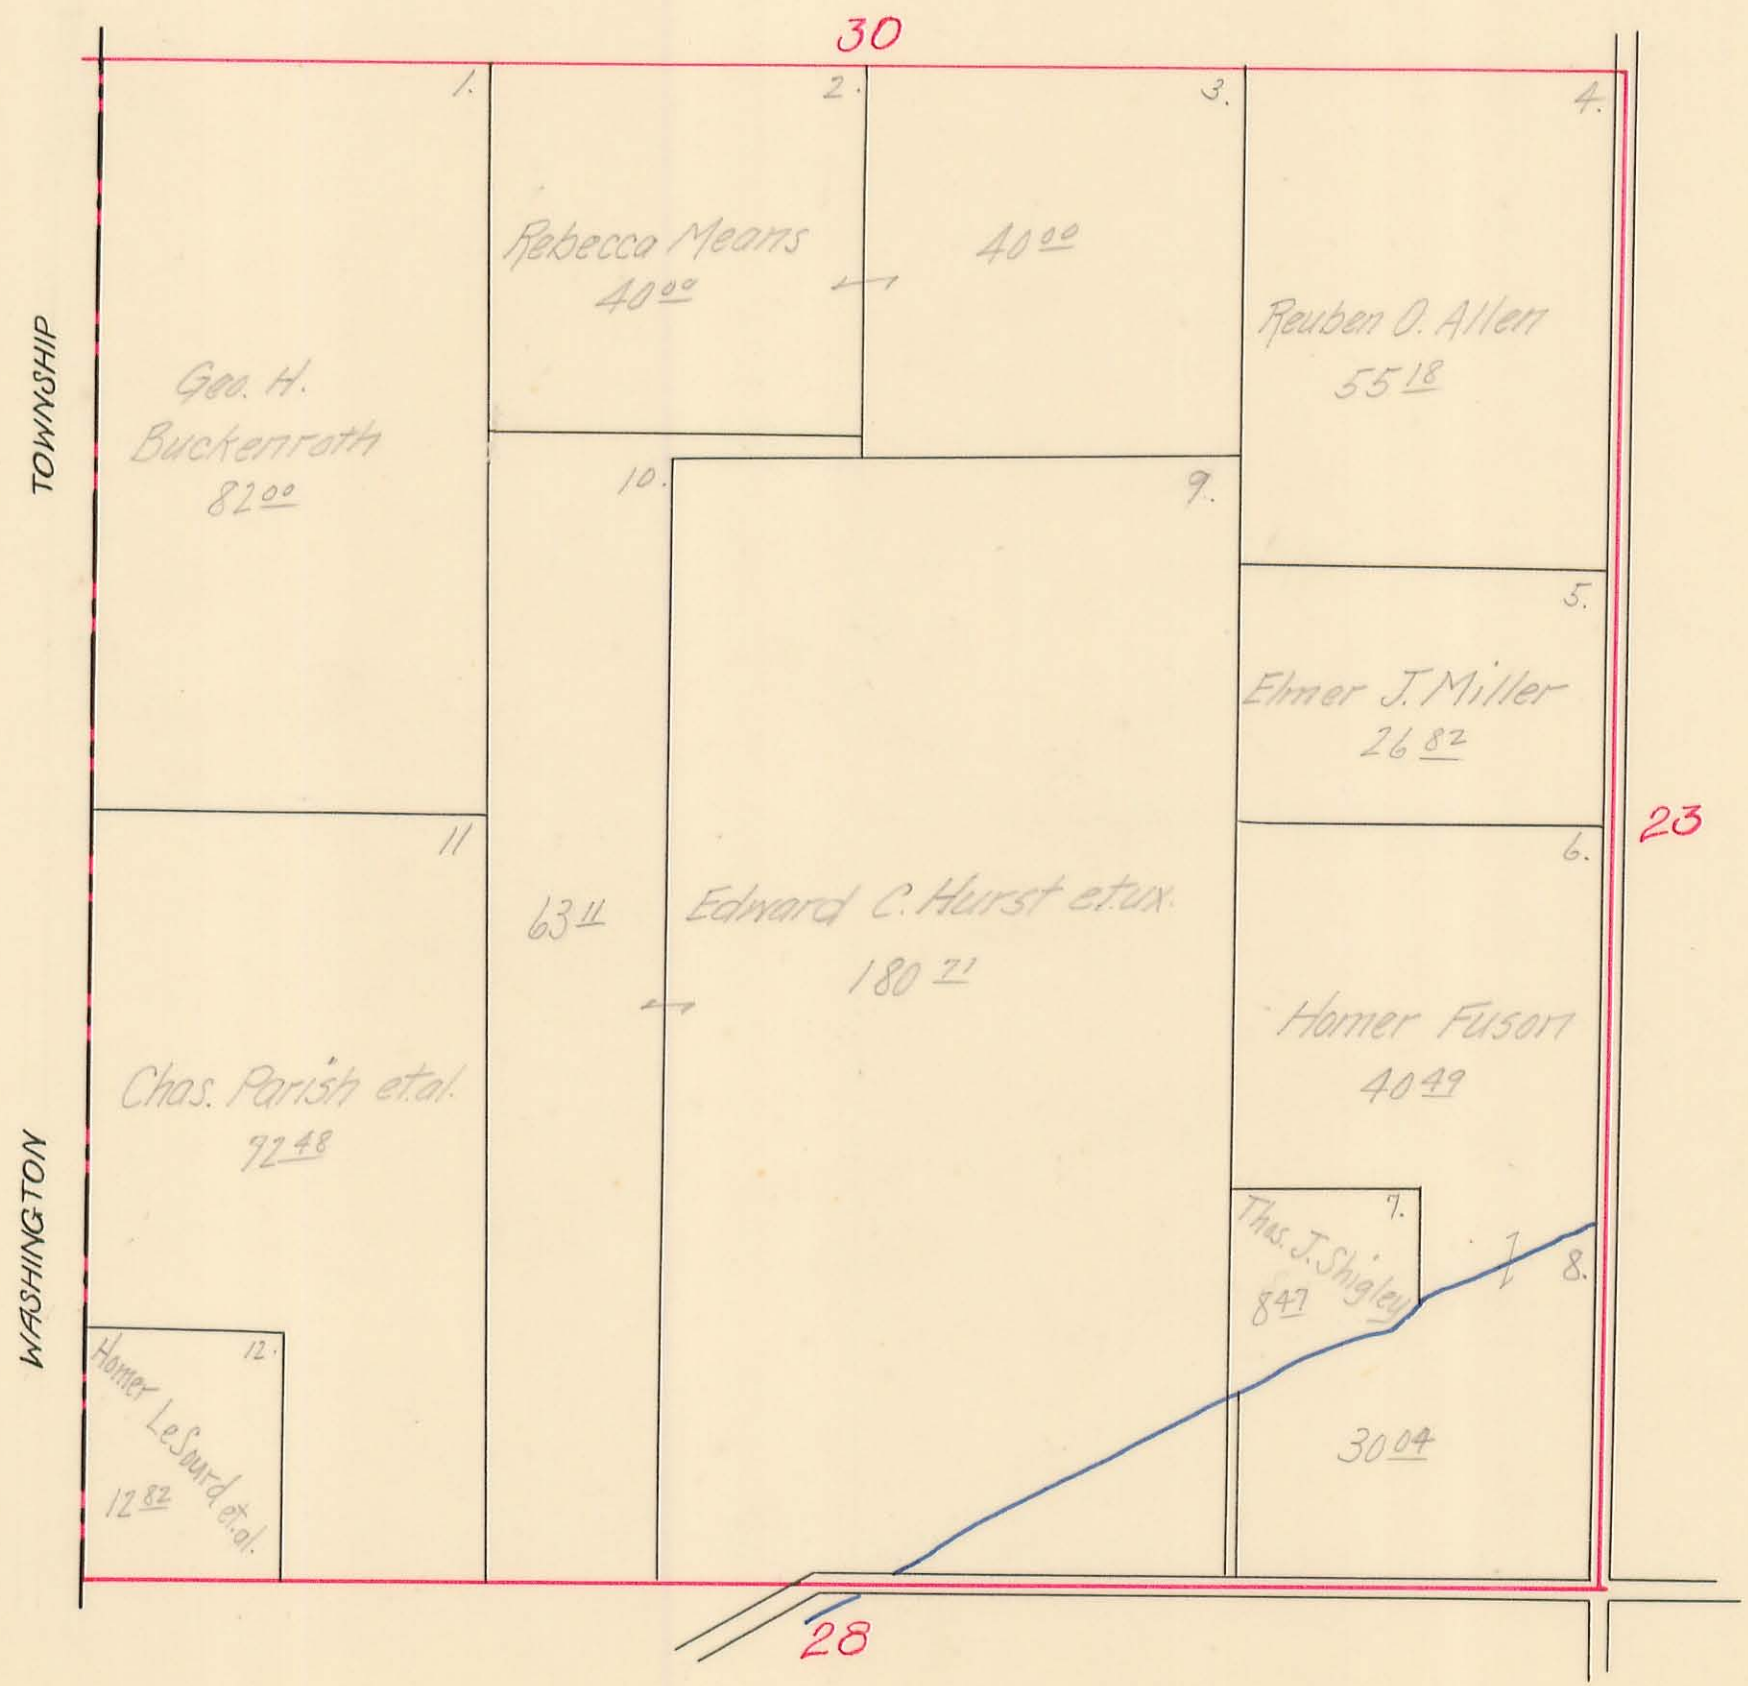

HARRISON TOWNSHIP, 1914

Plat of Section 30 Town 3 Range 14


Scale: 10 Chains to the Inch.

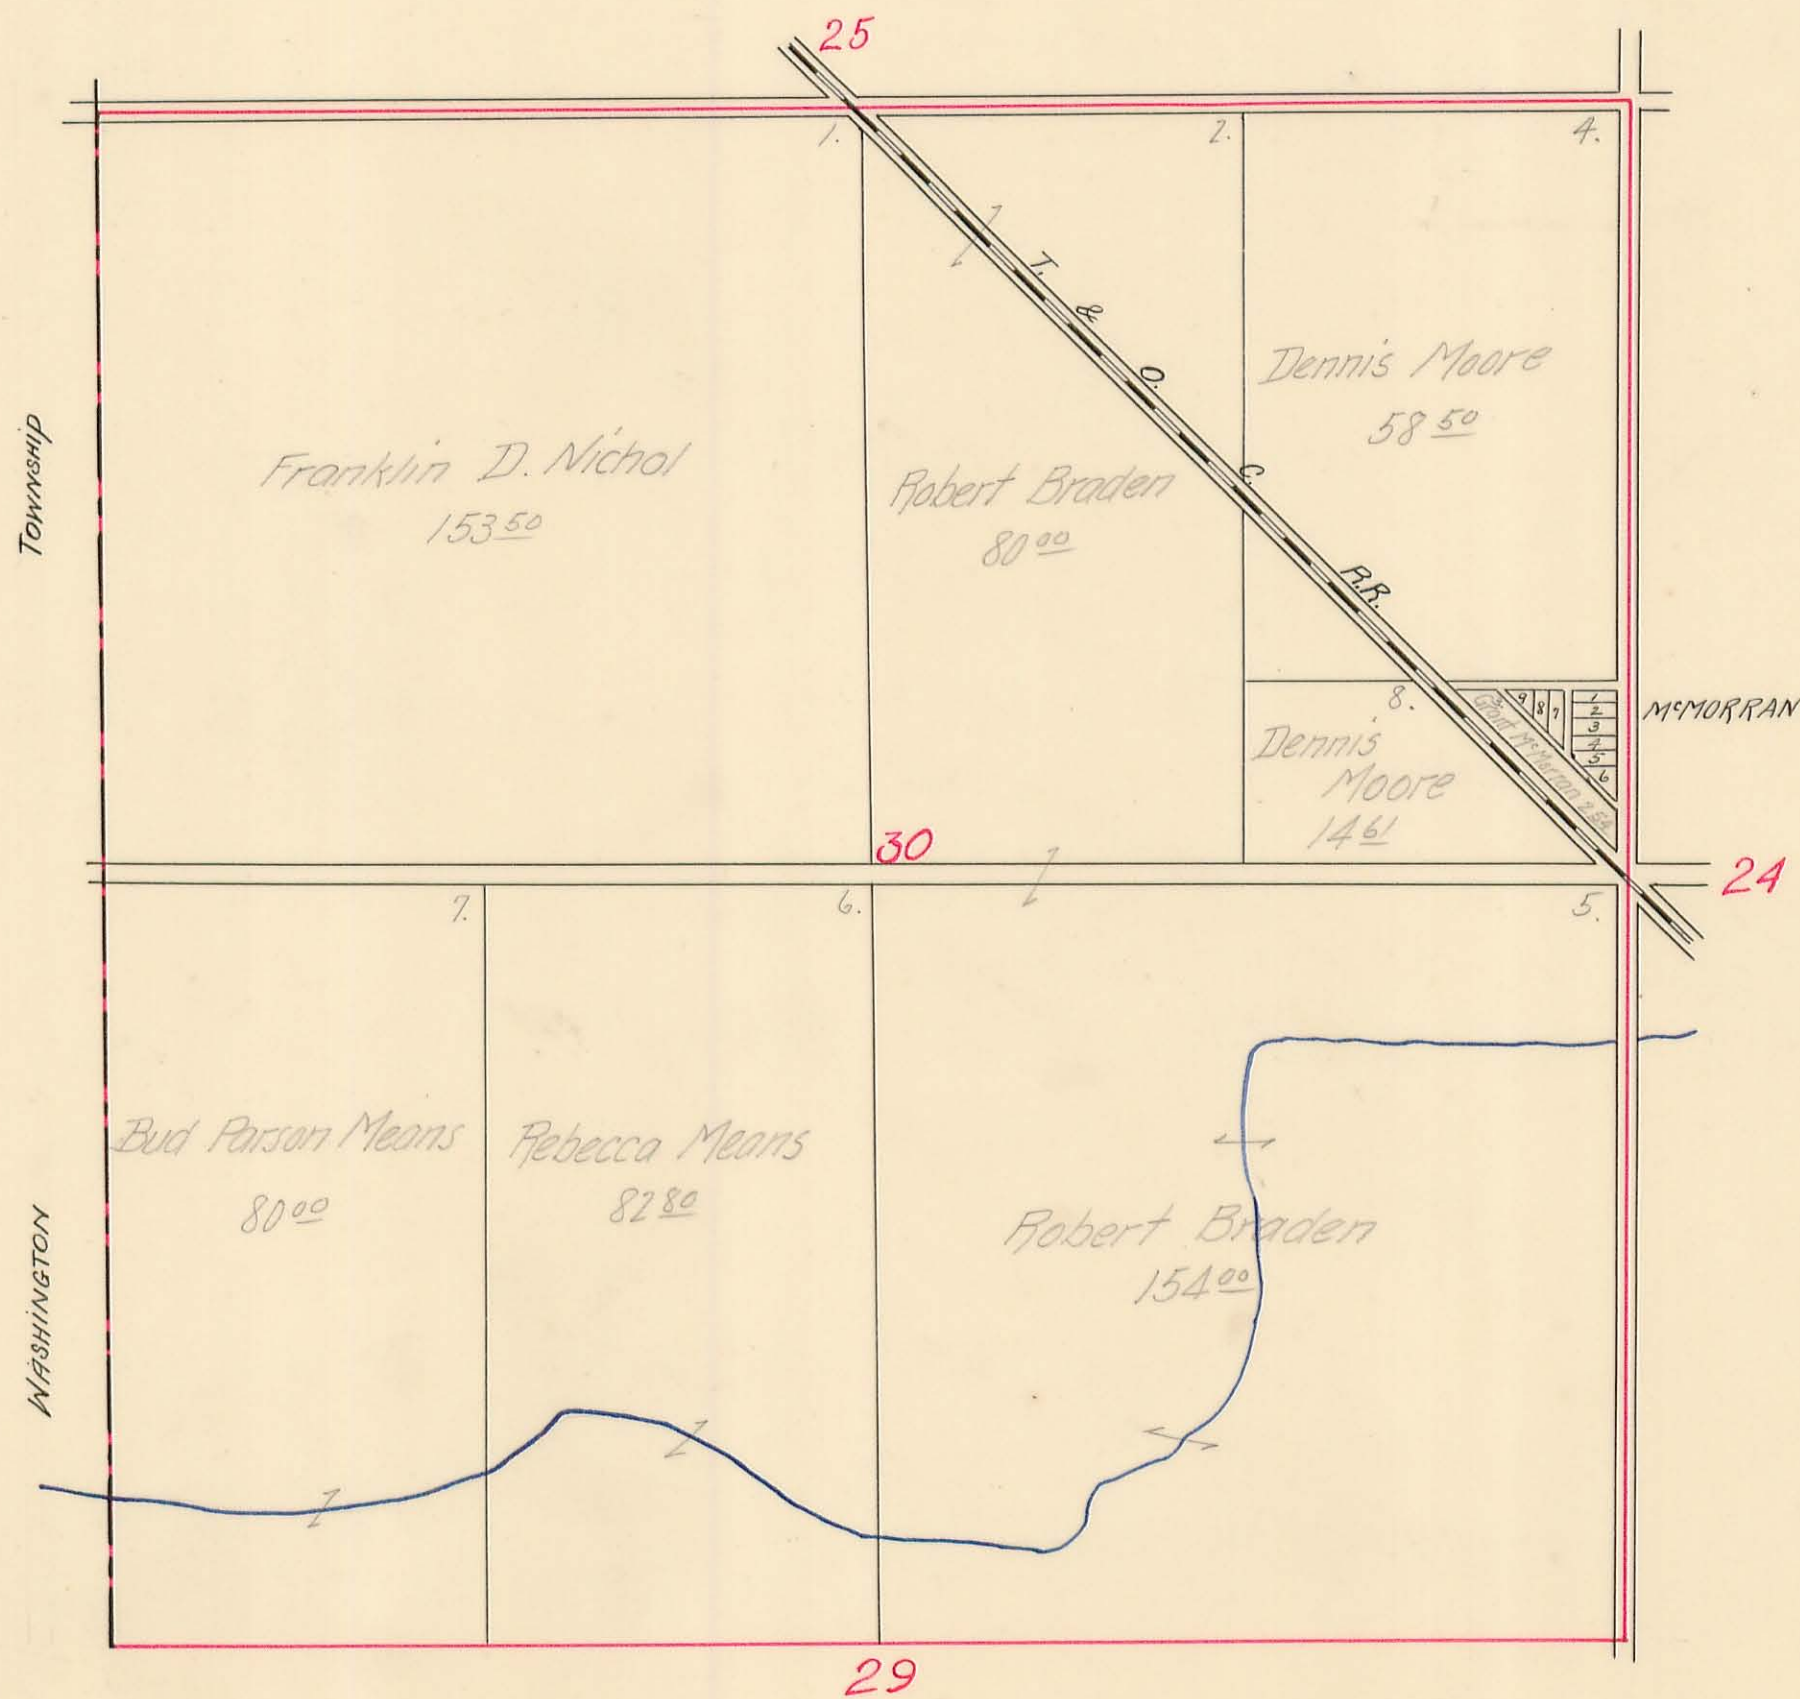

HARRISON TOWNSHIP, 1914

Plat of Section / Town 2 Range 15

Scale: 10 Chains to the Inch.

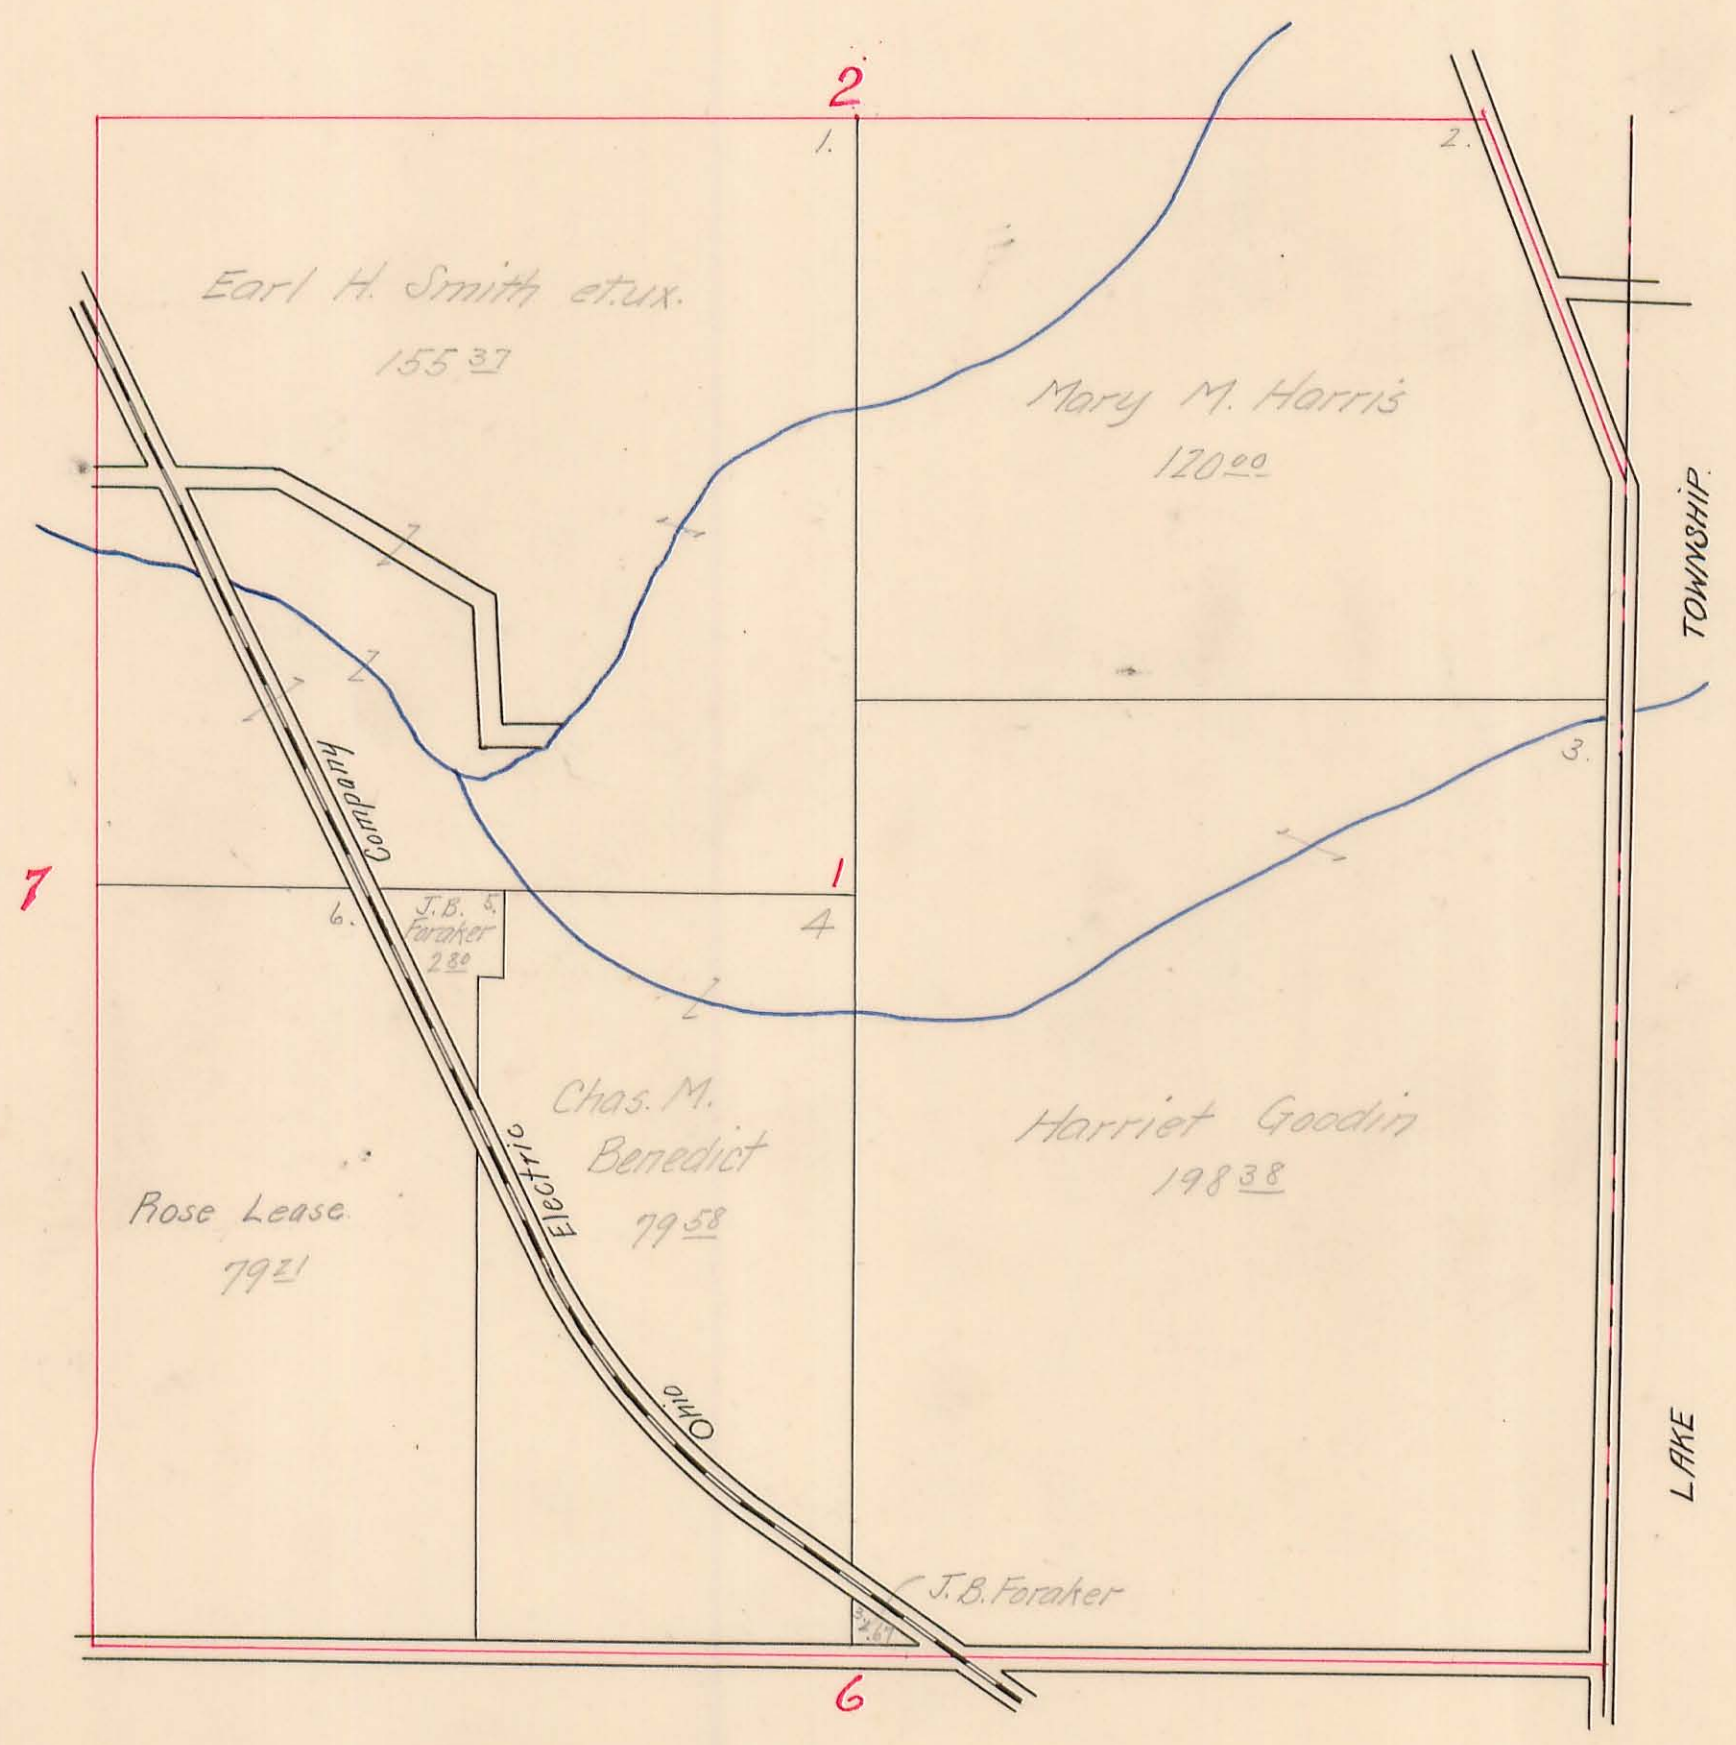


HARRISON TOWNSHIP, 1914

Plat of Section 2 Town 2 Range 15

Virginia Military Survey No. 12485


Scale: 10 Chains to the Inch.

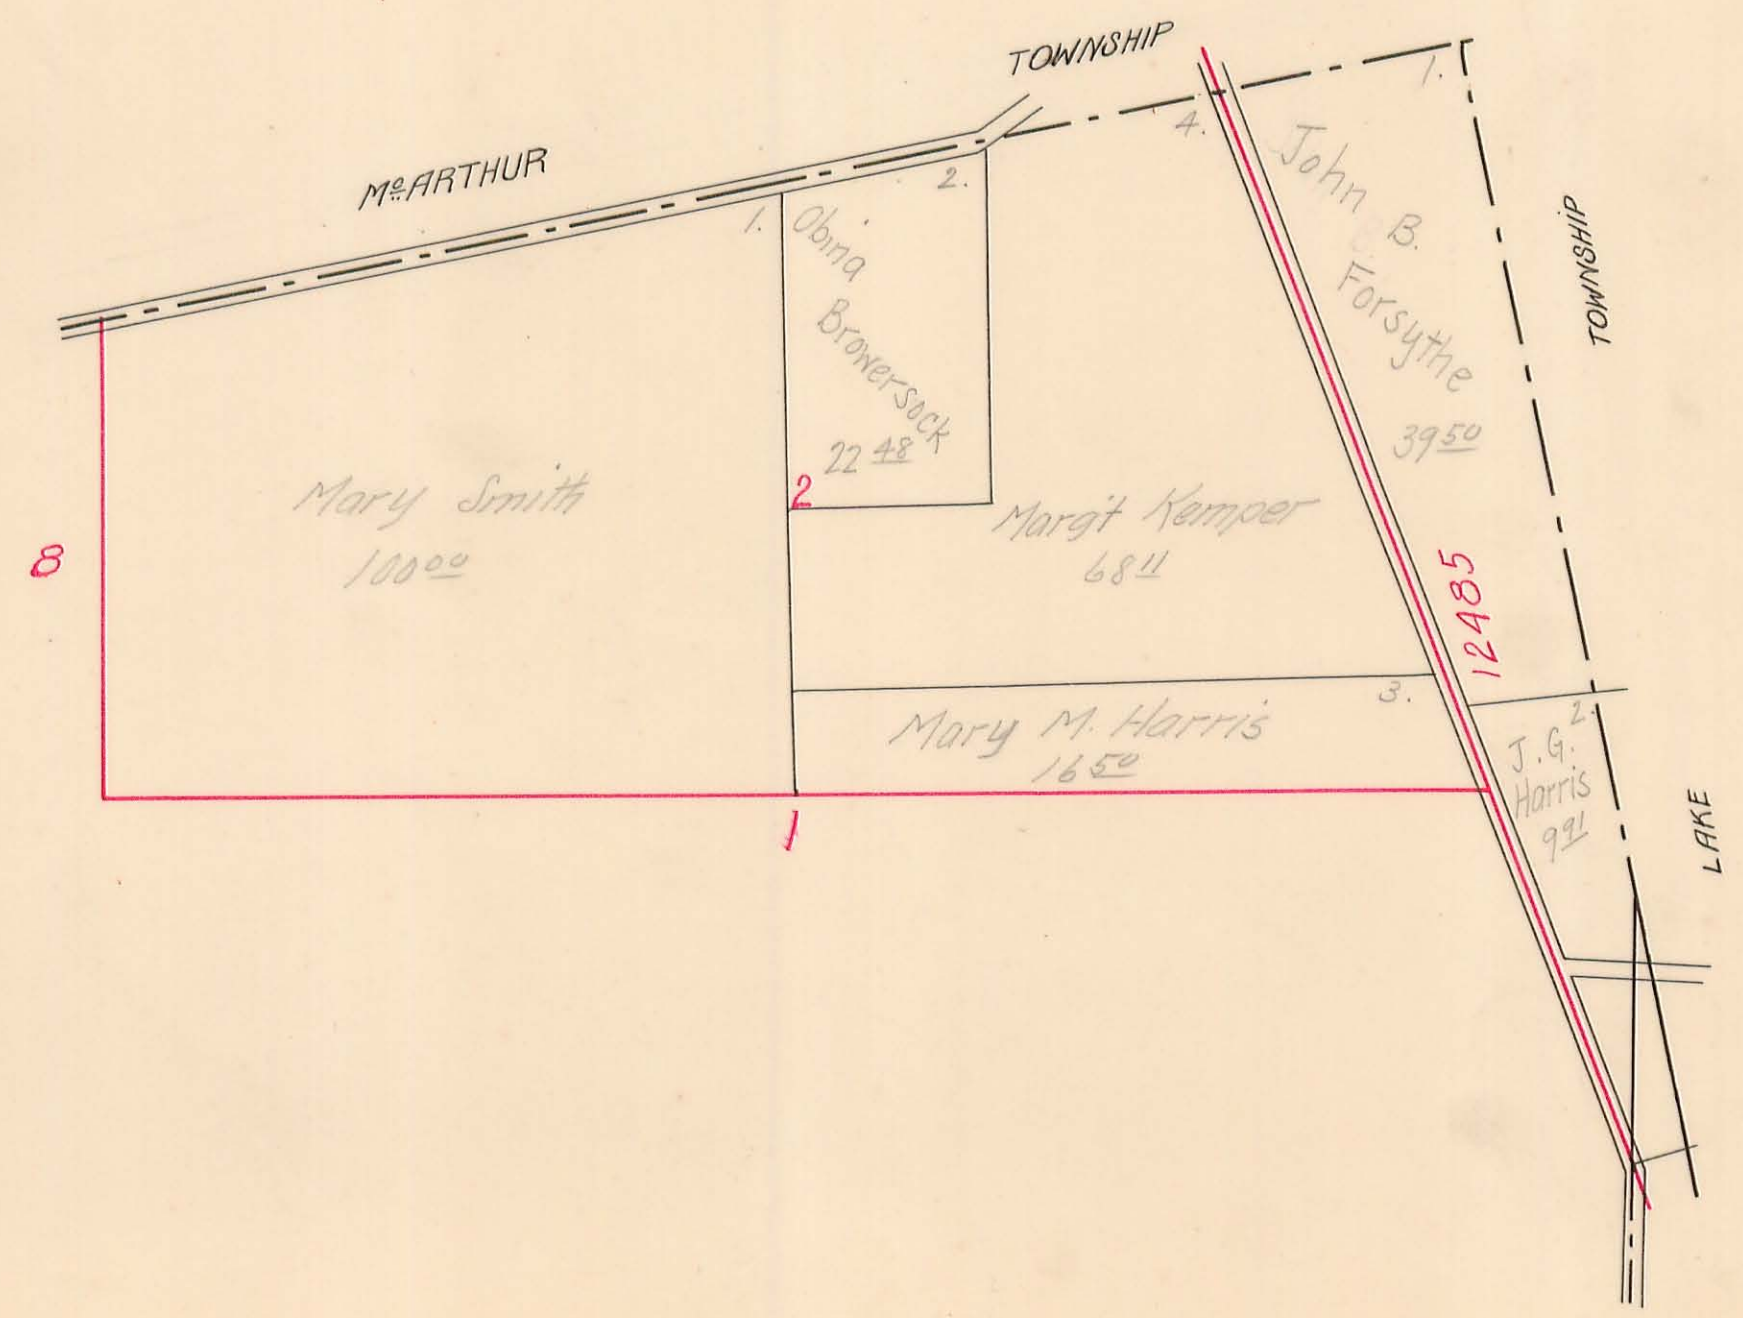

HARRISON TOWNSHIP, 1914

Plat of Section ⁷/₈ Town 2 Range 15


Scale: 10 Chains to the Inch.

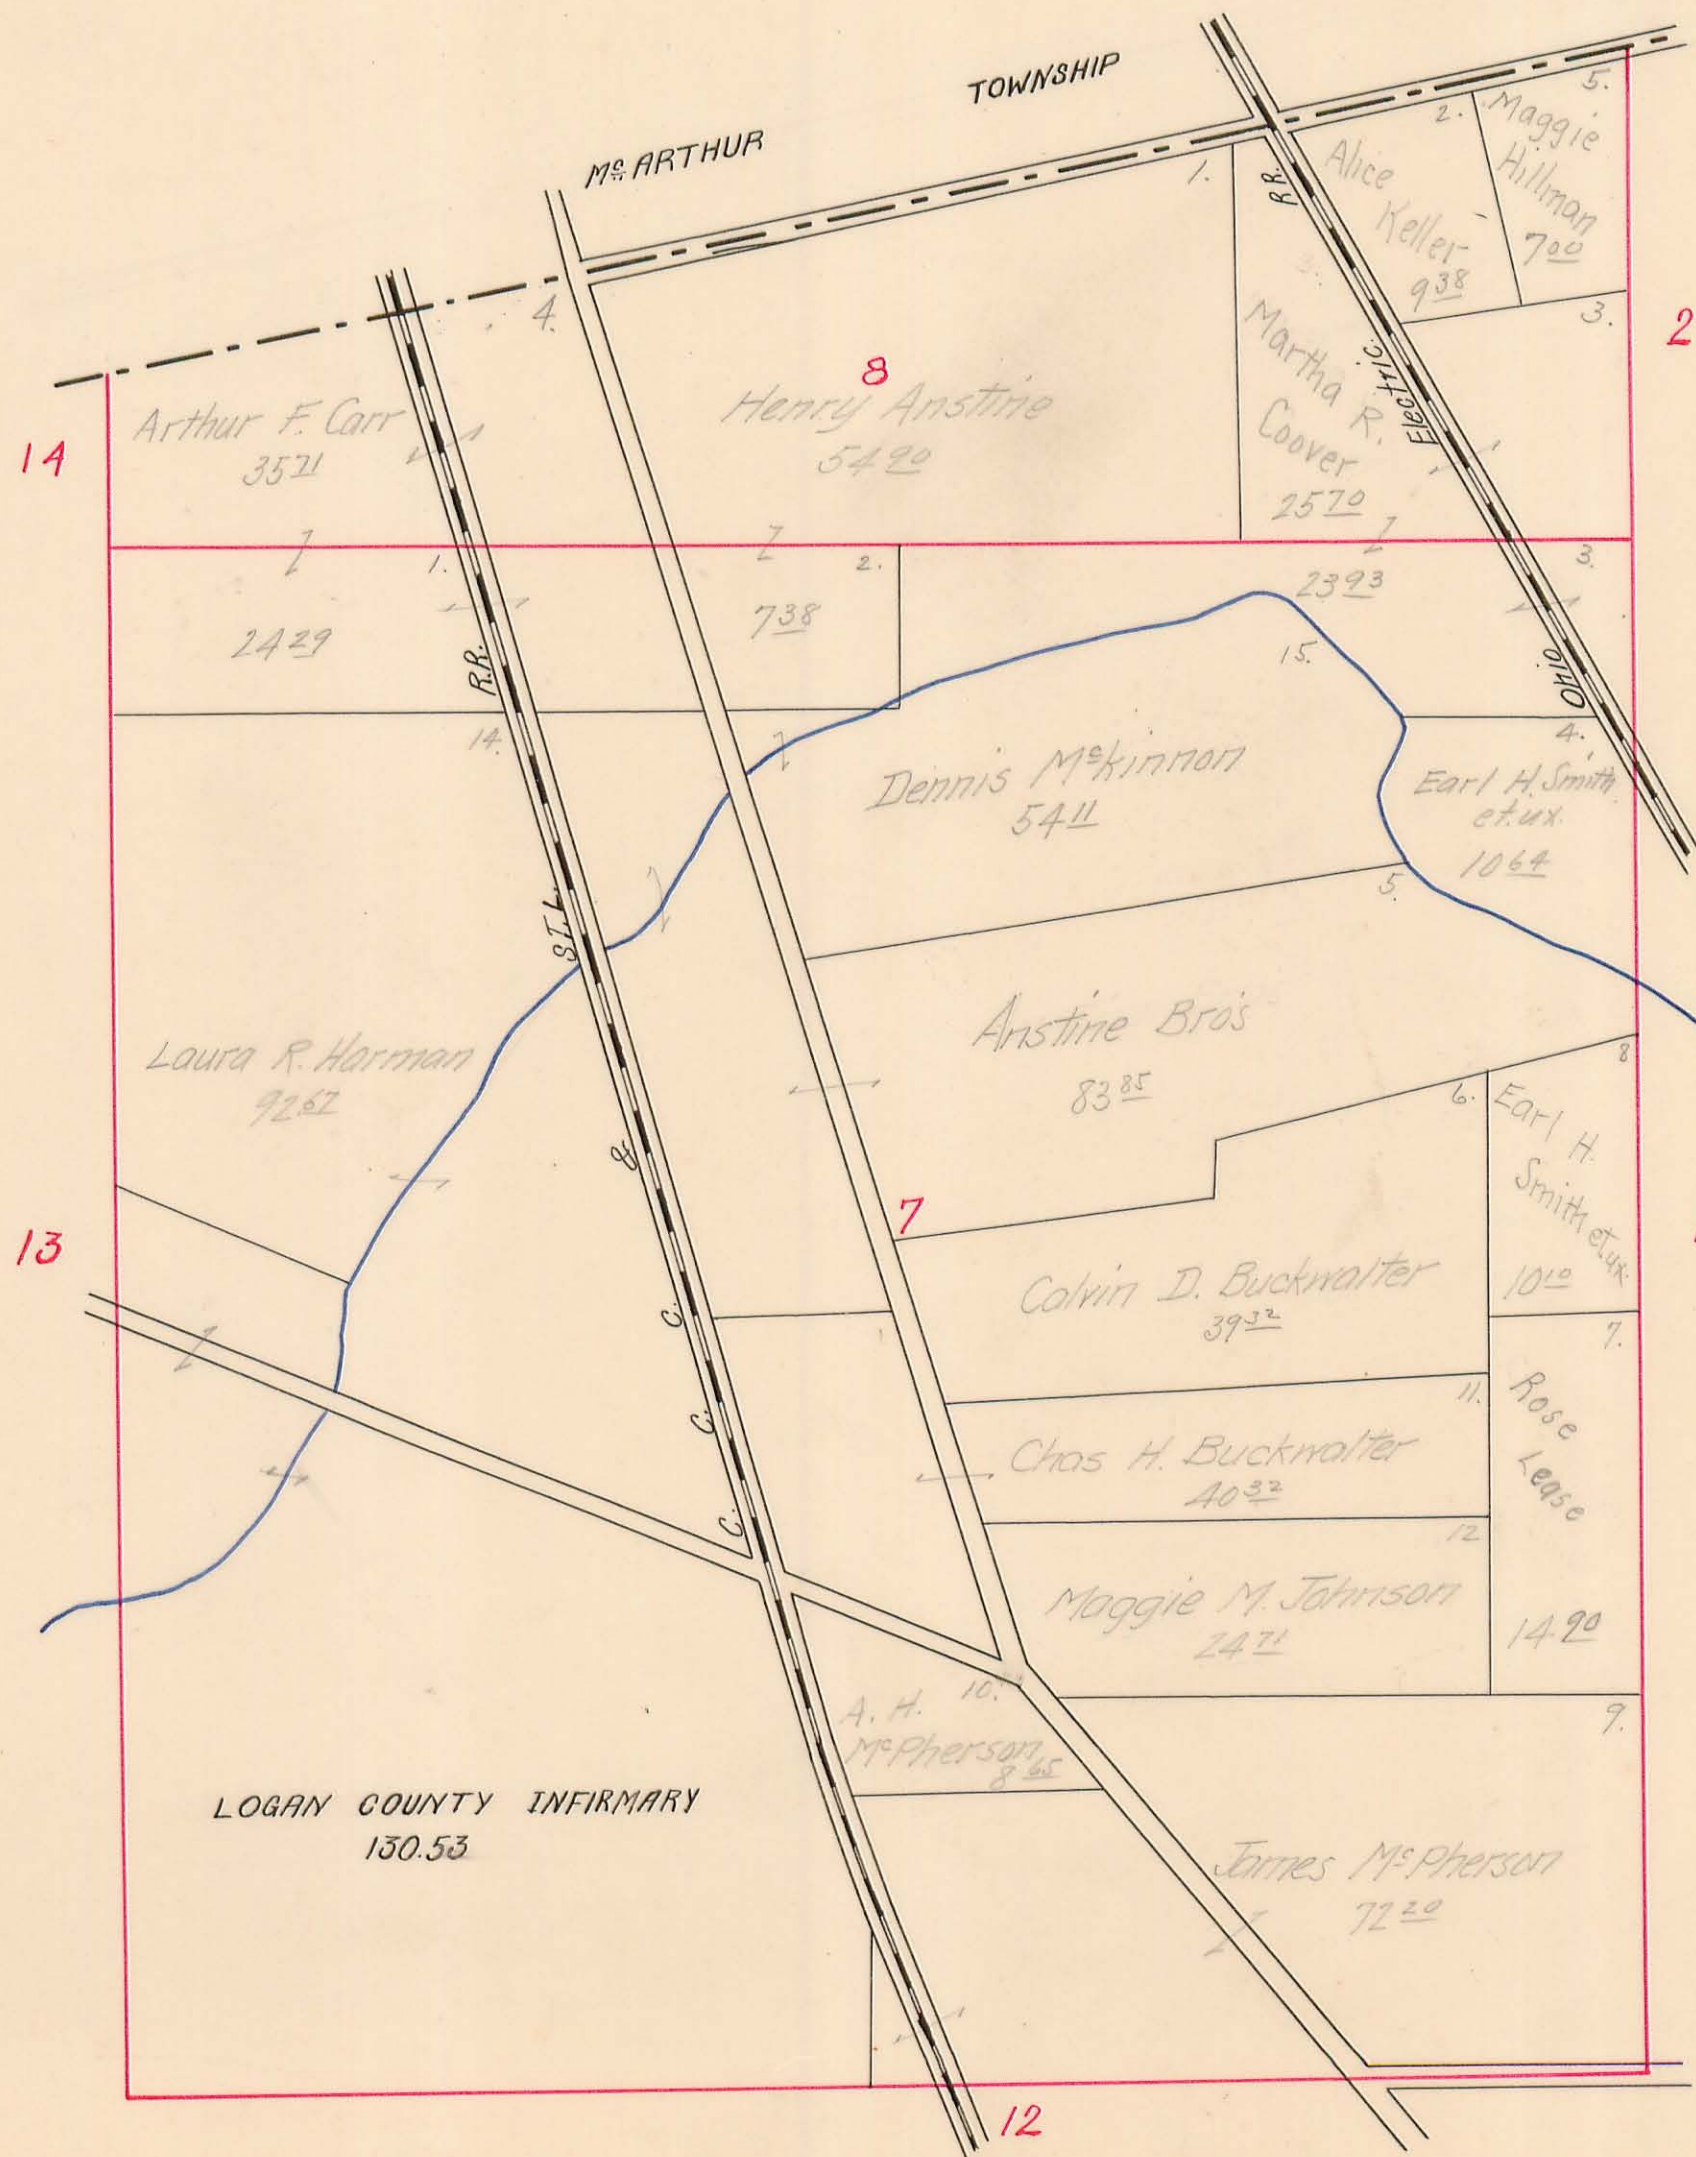

HARRISON TOWNSHIP, 1914

Plat of Section 19 Town 2 Range 15


Scale: 10 Chains to the Inch.

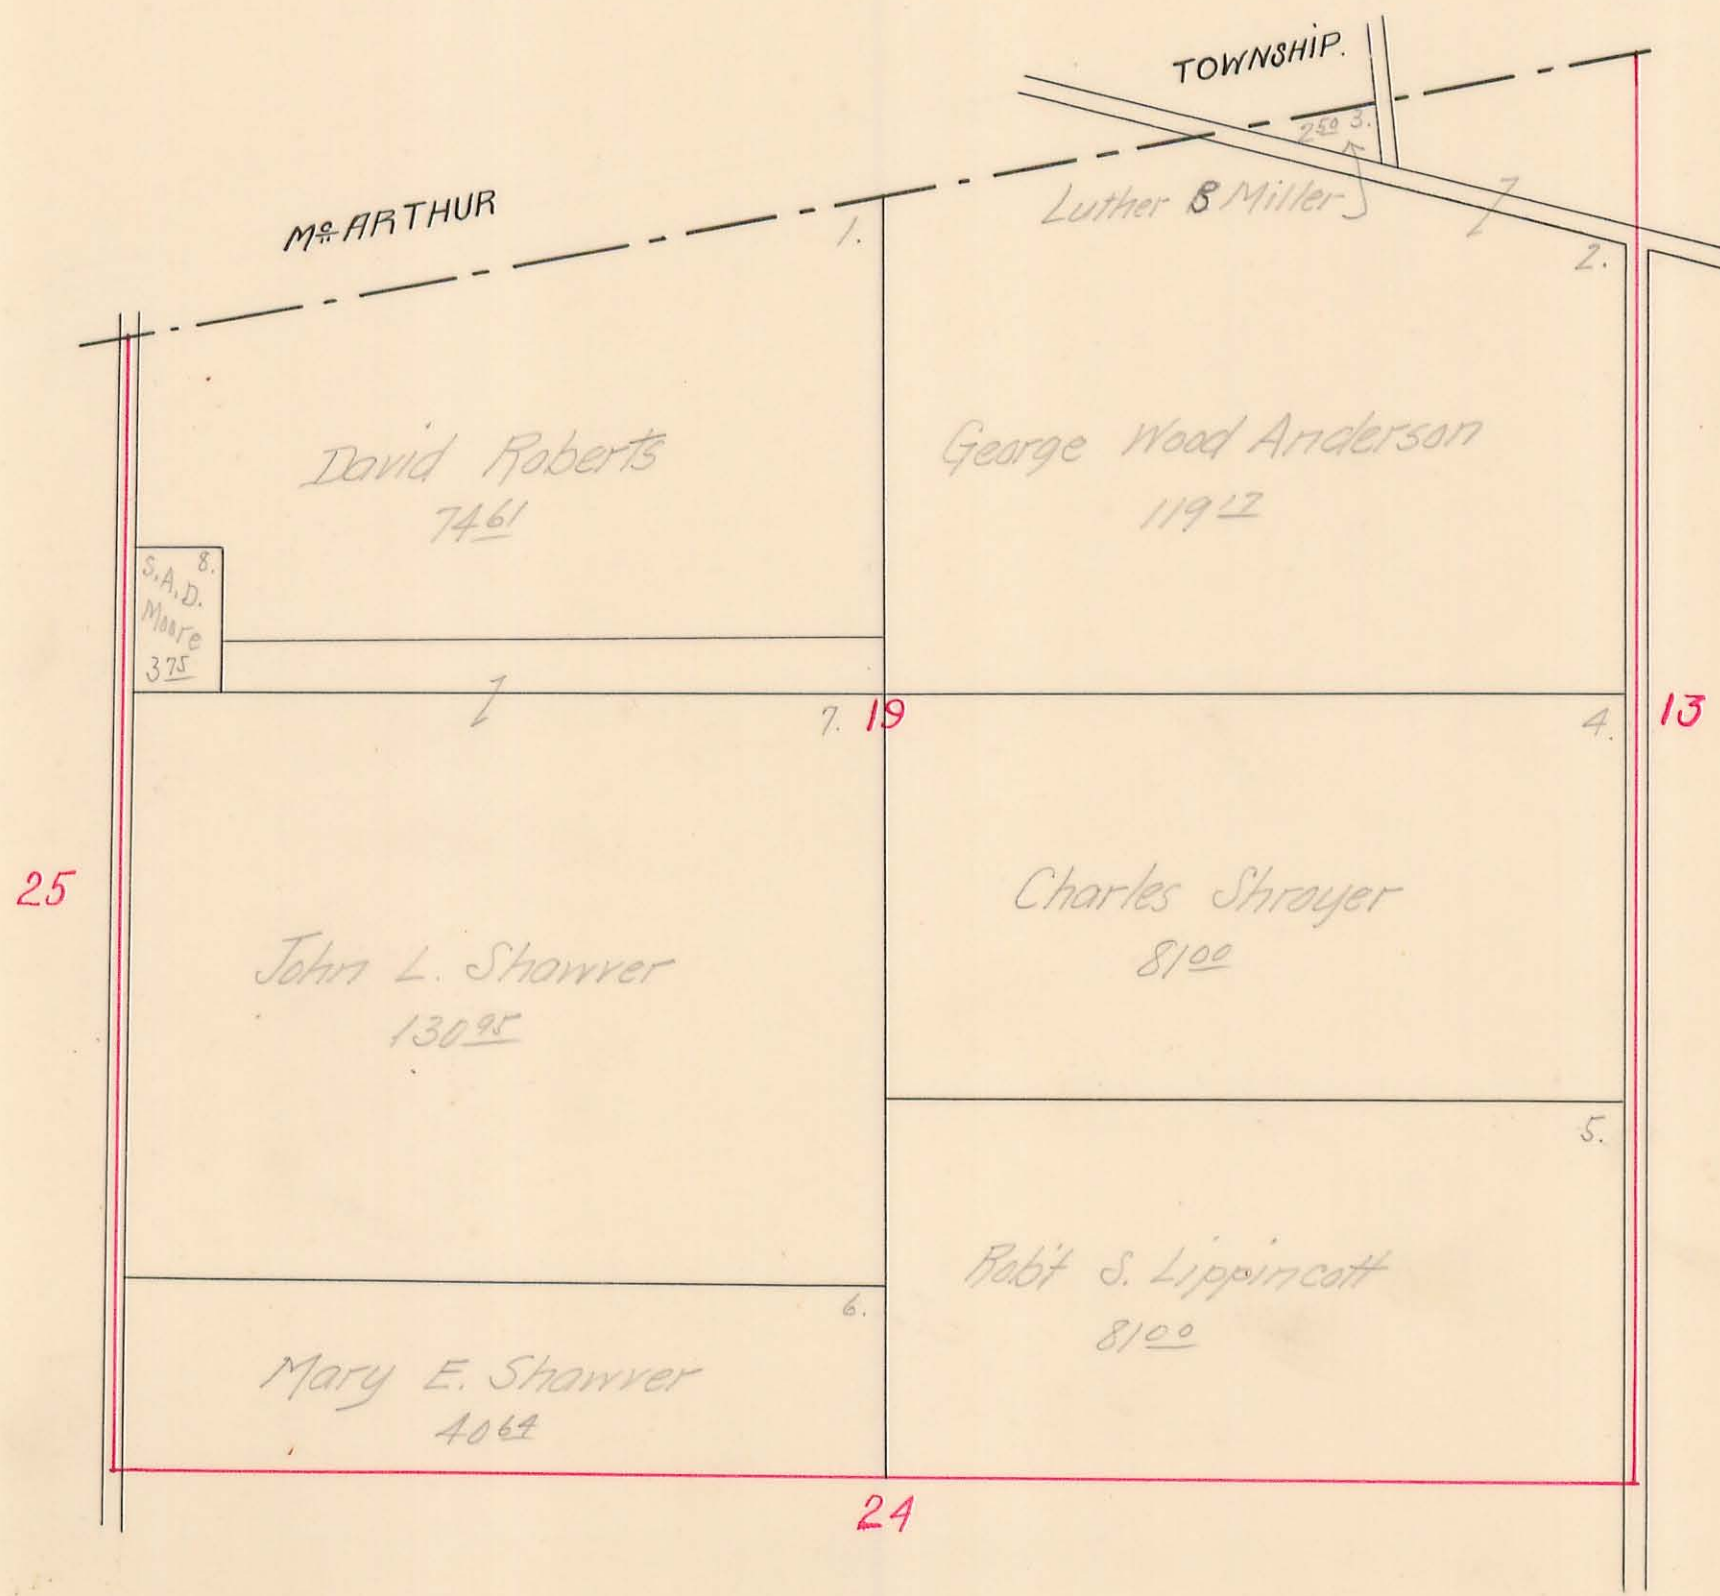

HARRISON TOWNSHIP, 1914

Plat of Section 25 Town 2 Range 15

Scale: 10 Chains to the Inch.

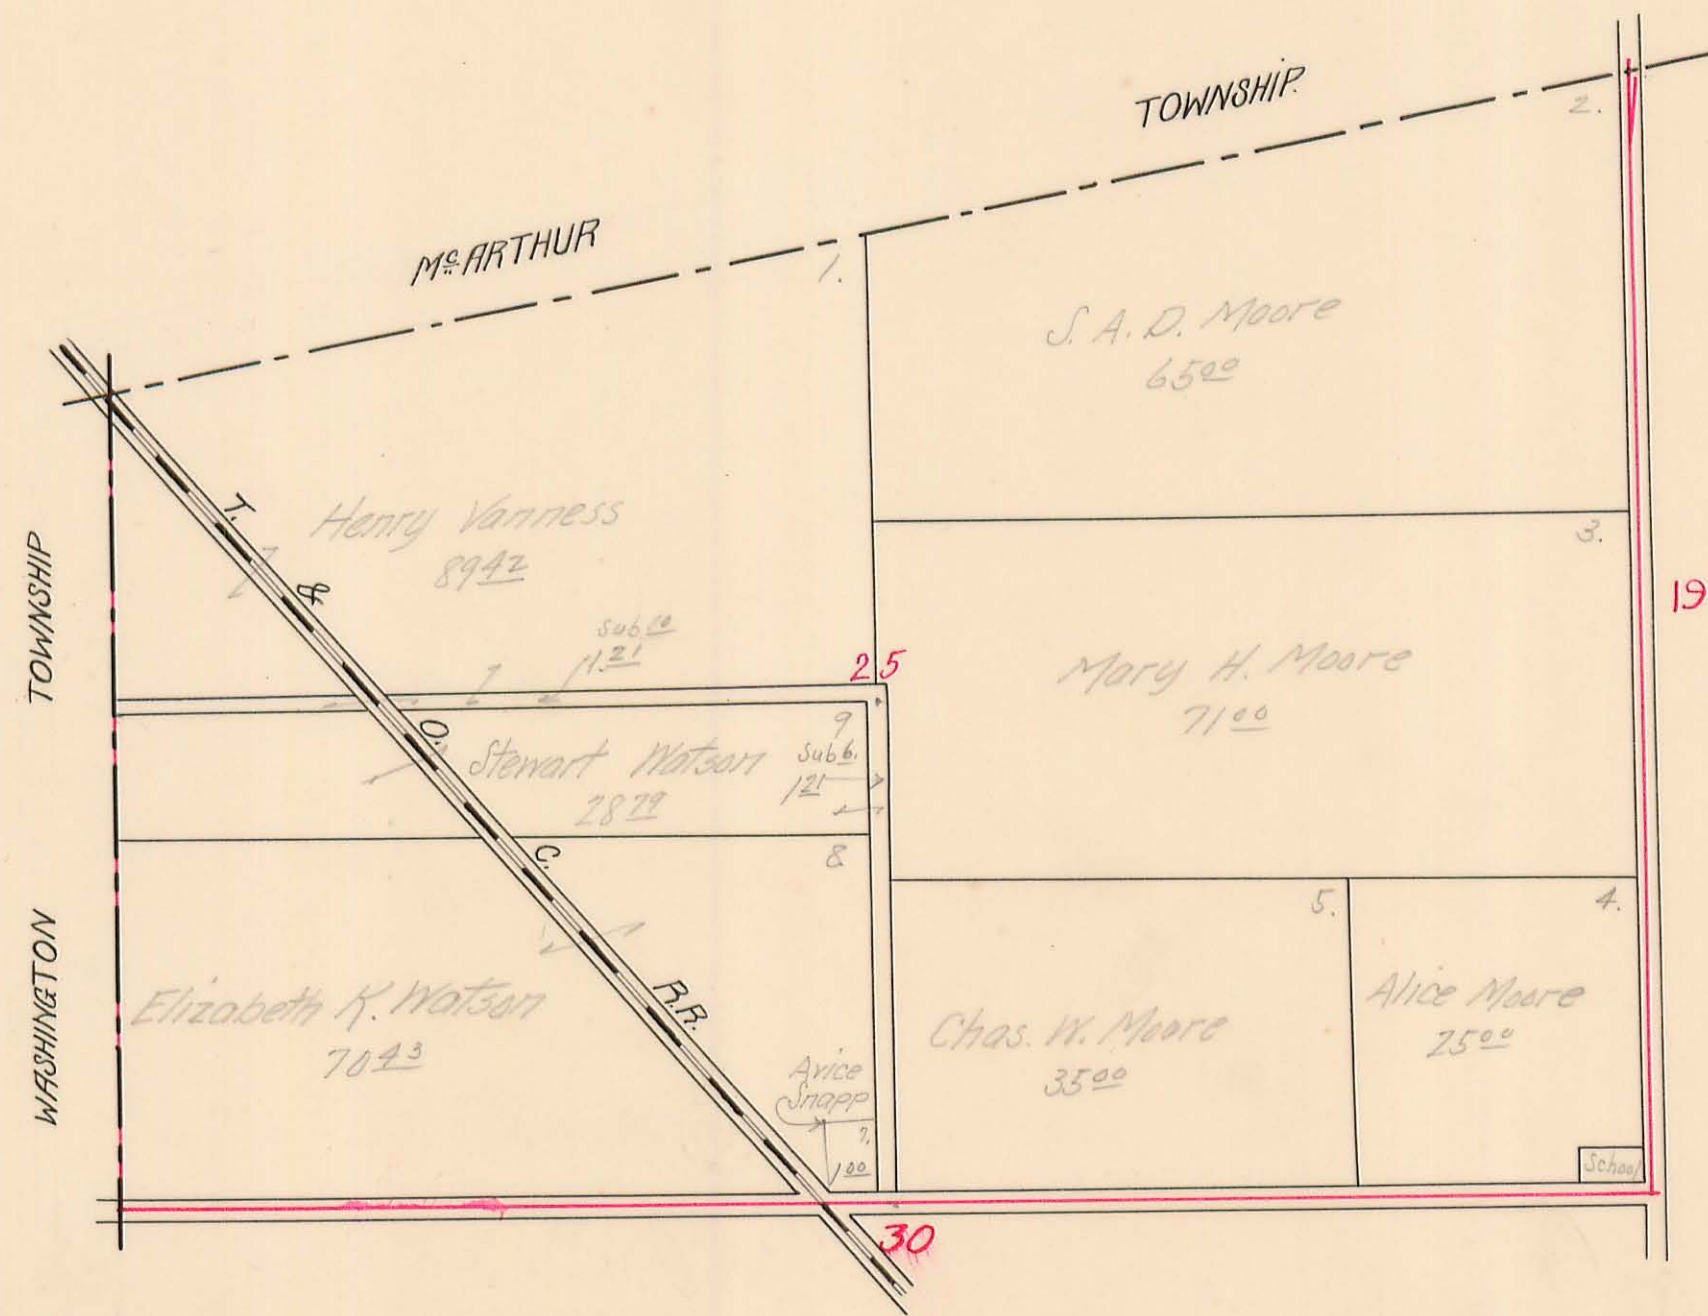


HARRISON TOWNSHIP, 1914

Plat of Section 5 Town 3 Range 14

Part of Bellefontaine

Scale: ~~10~~ Chains to the Inch.
200 Feet

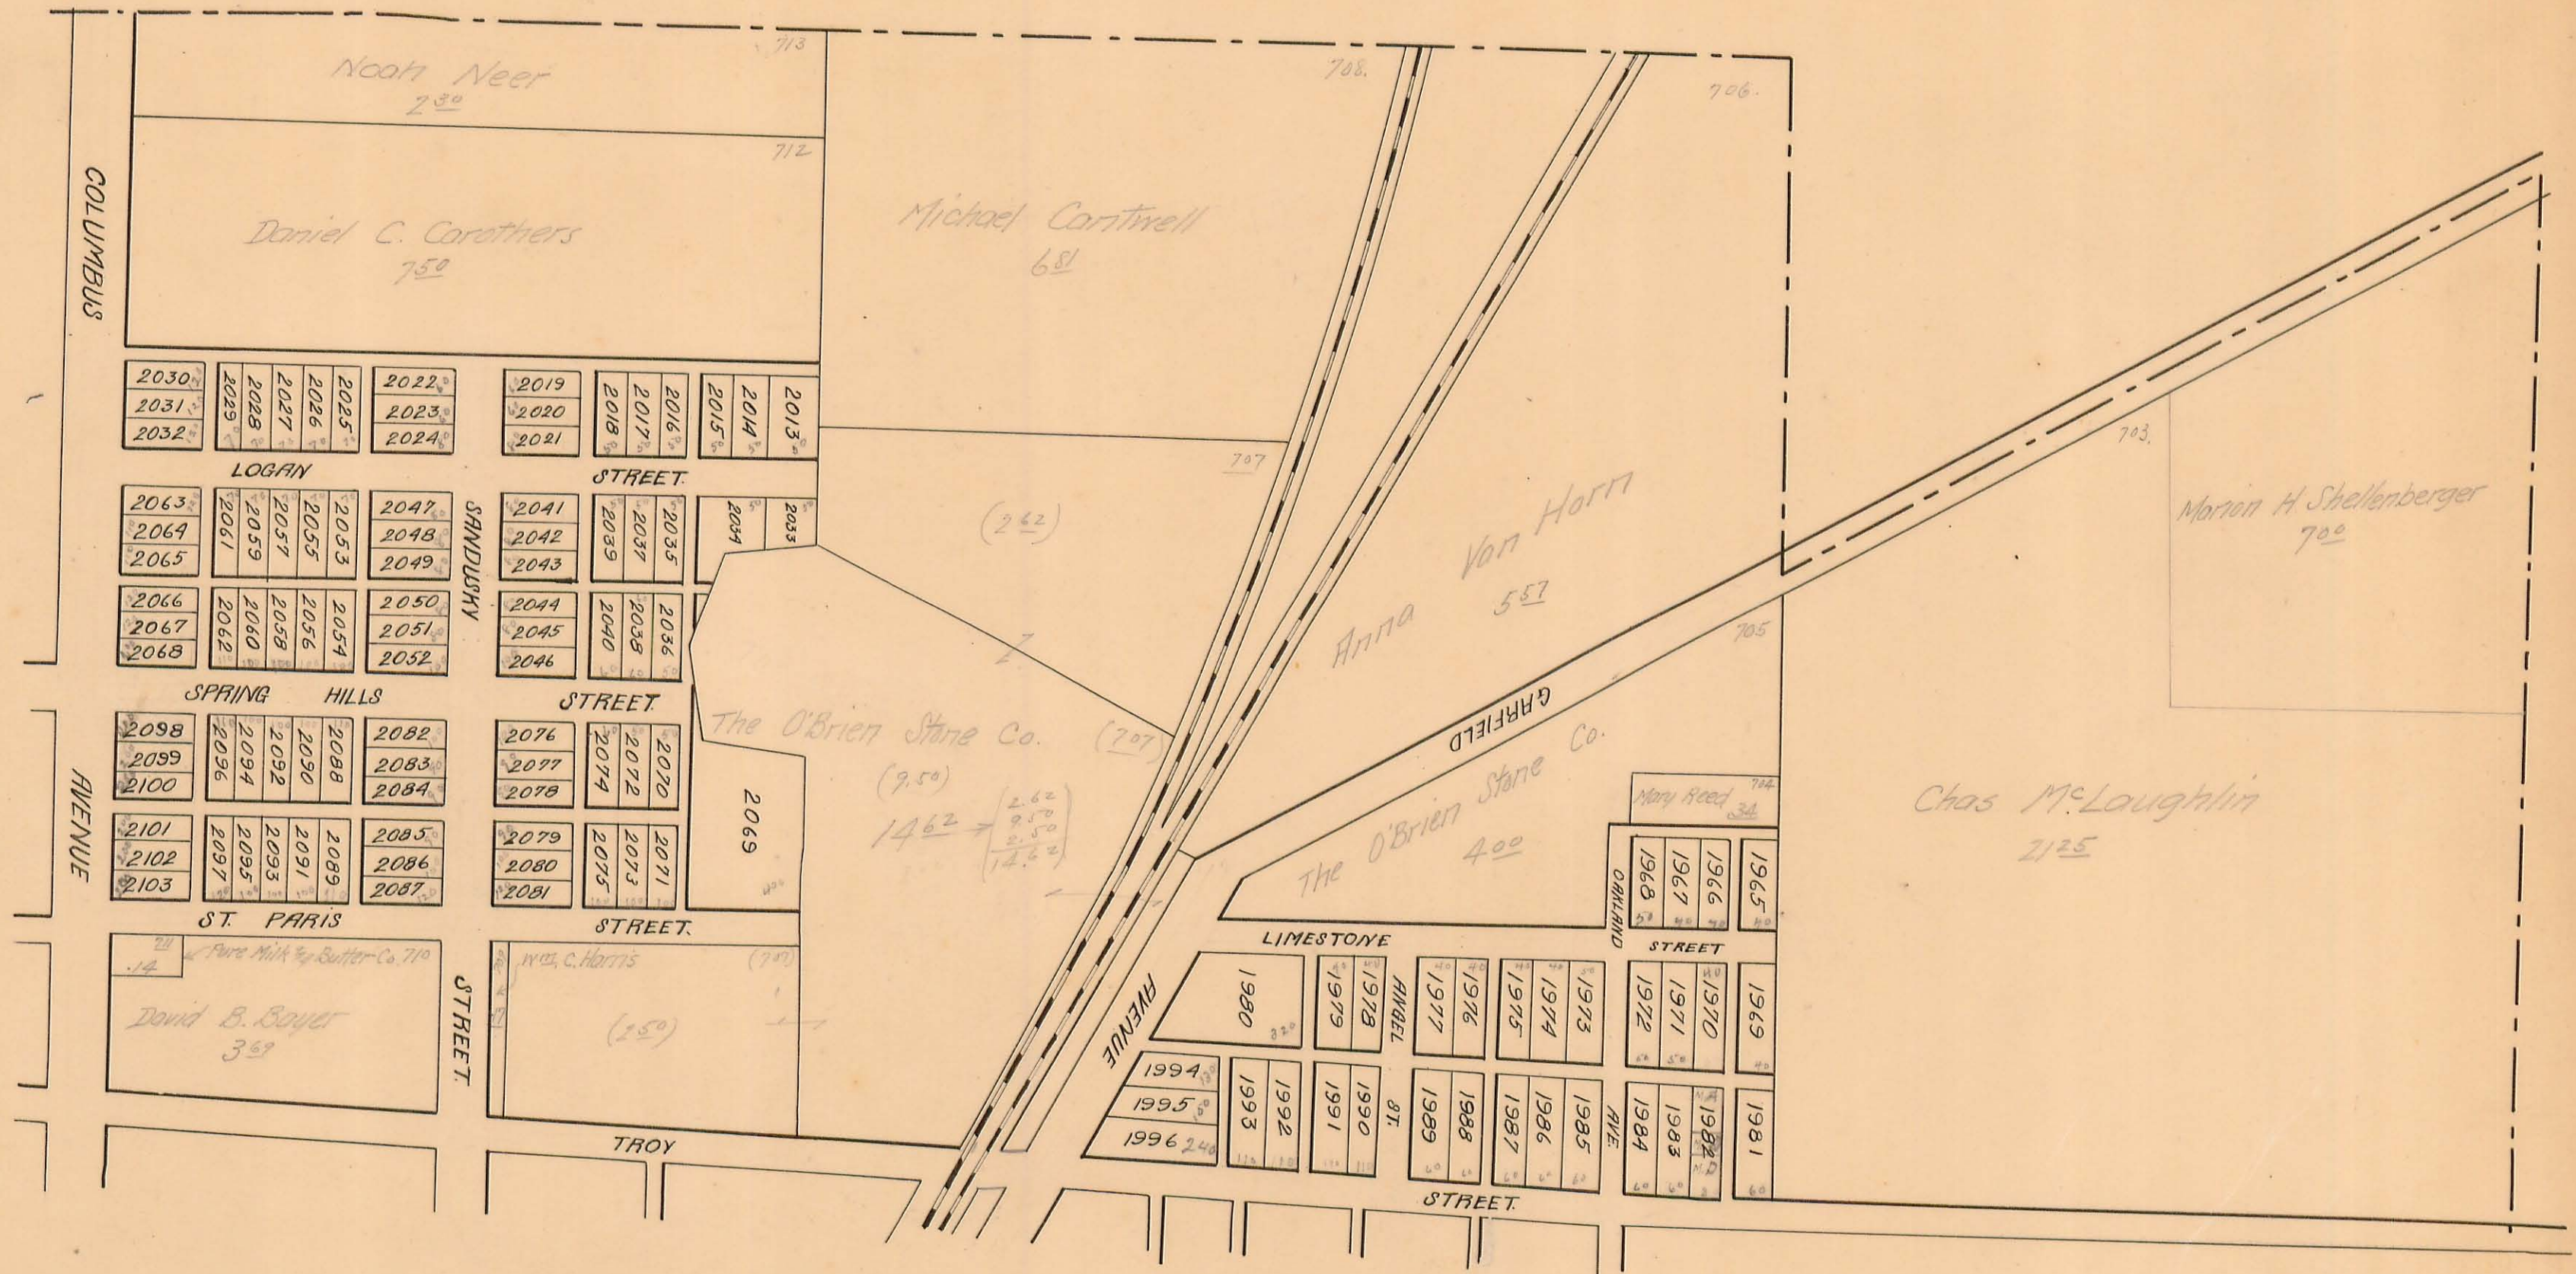

HARRISON TOWNSHIP, 1914

Plat of Section 4 Town 3 Range 14

Part of Bellefontaine

Scale: ~~10 Chains~~ to the Inch.
200 Feet

