
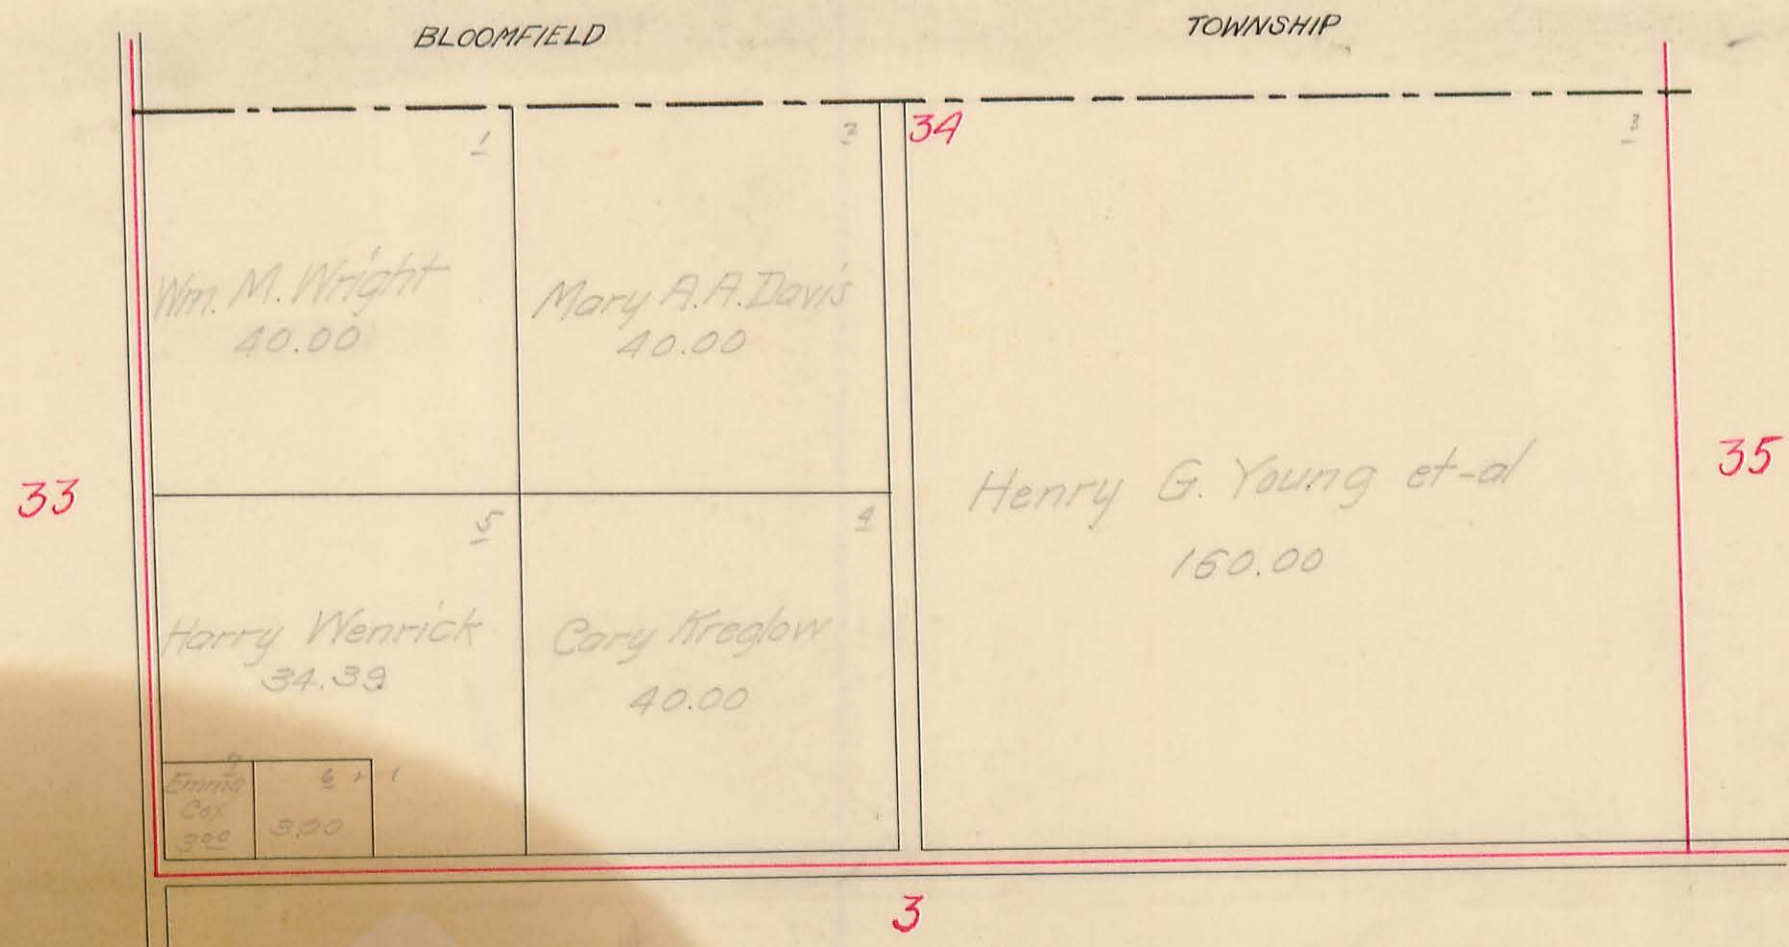


PLEASANT TOWNSHIP

Sec. ³²~~34~~ Town 2 Range 8


SCALE: 10 Chains to the Inch

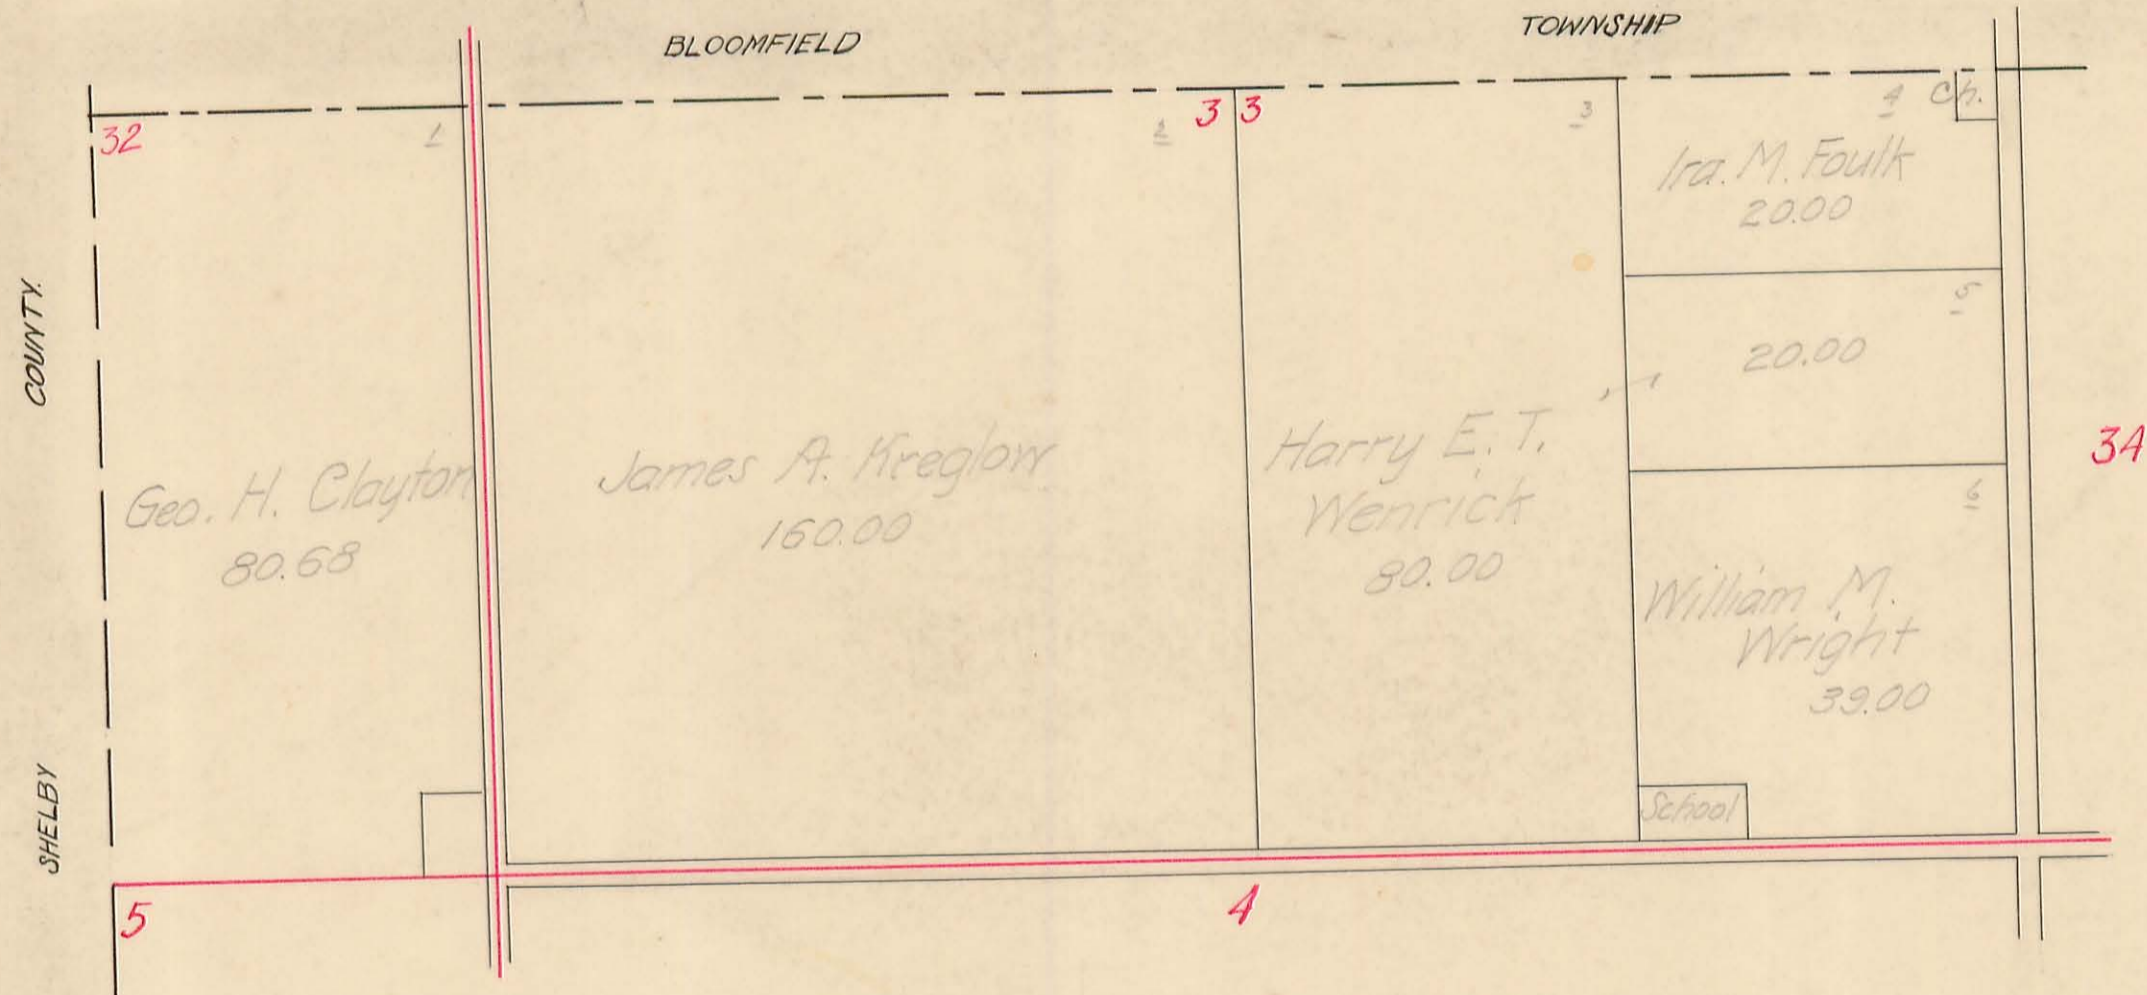

PLEASANT TOWNSHIP

Sec. ³⁵/₃₆ Town 2 Range 8


SCALE: 10 Chains to the Inch

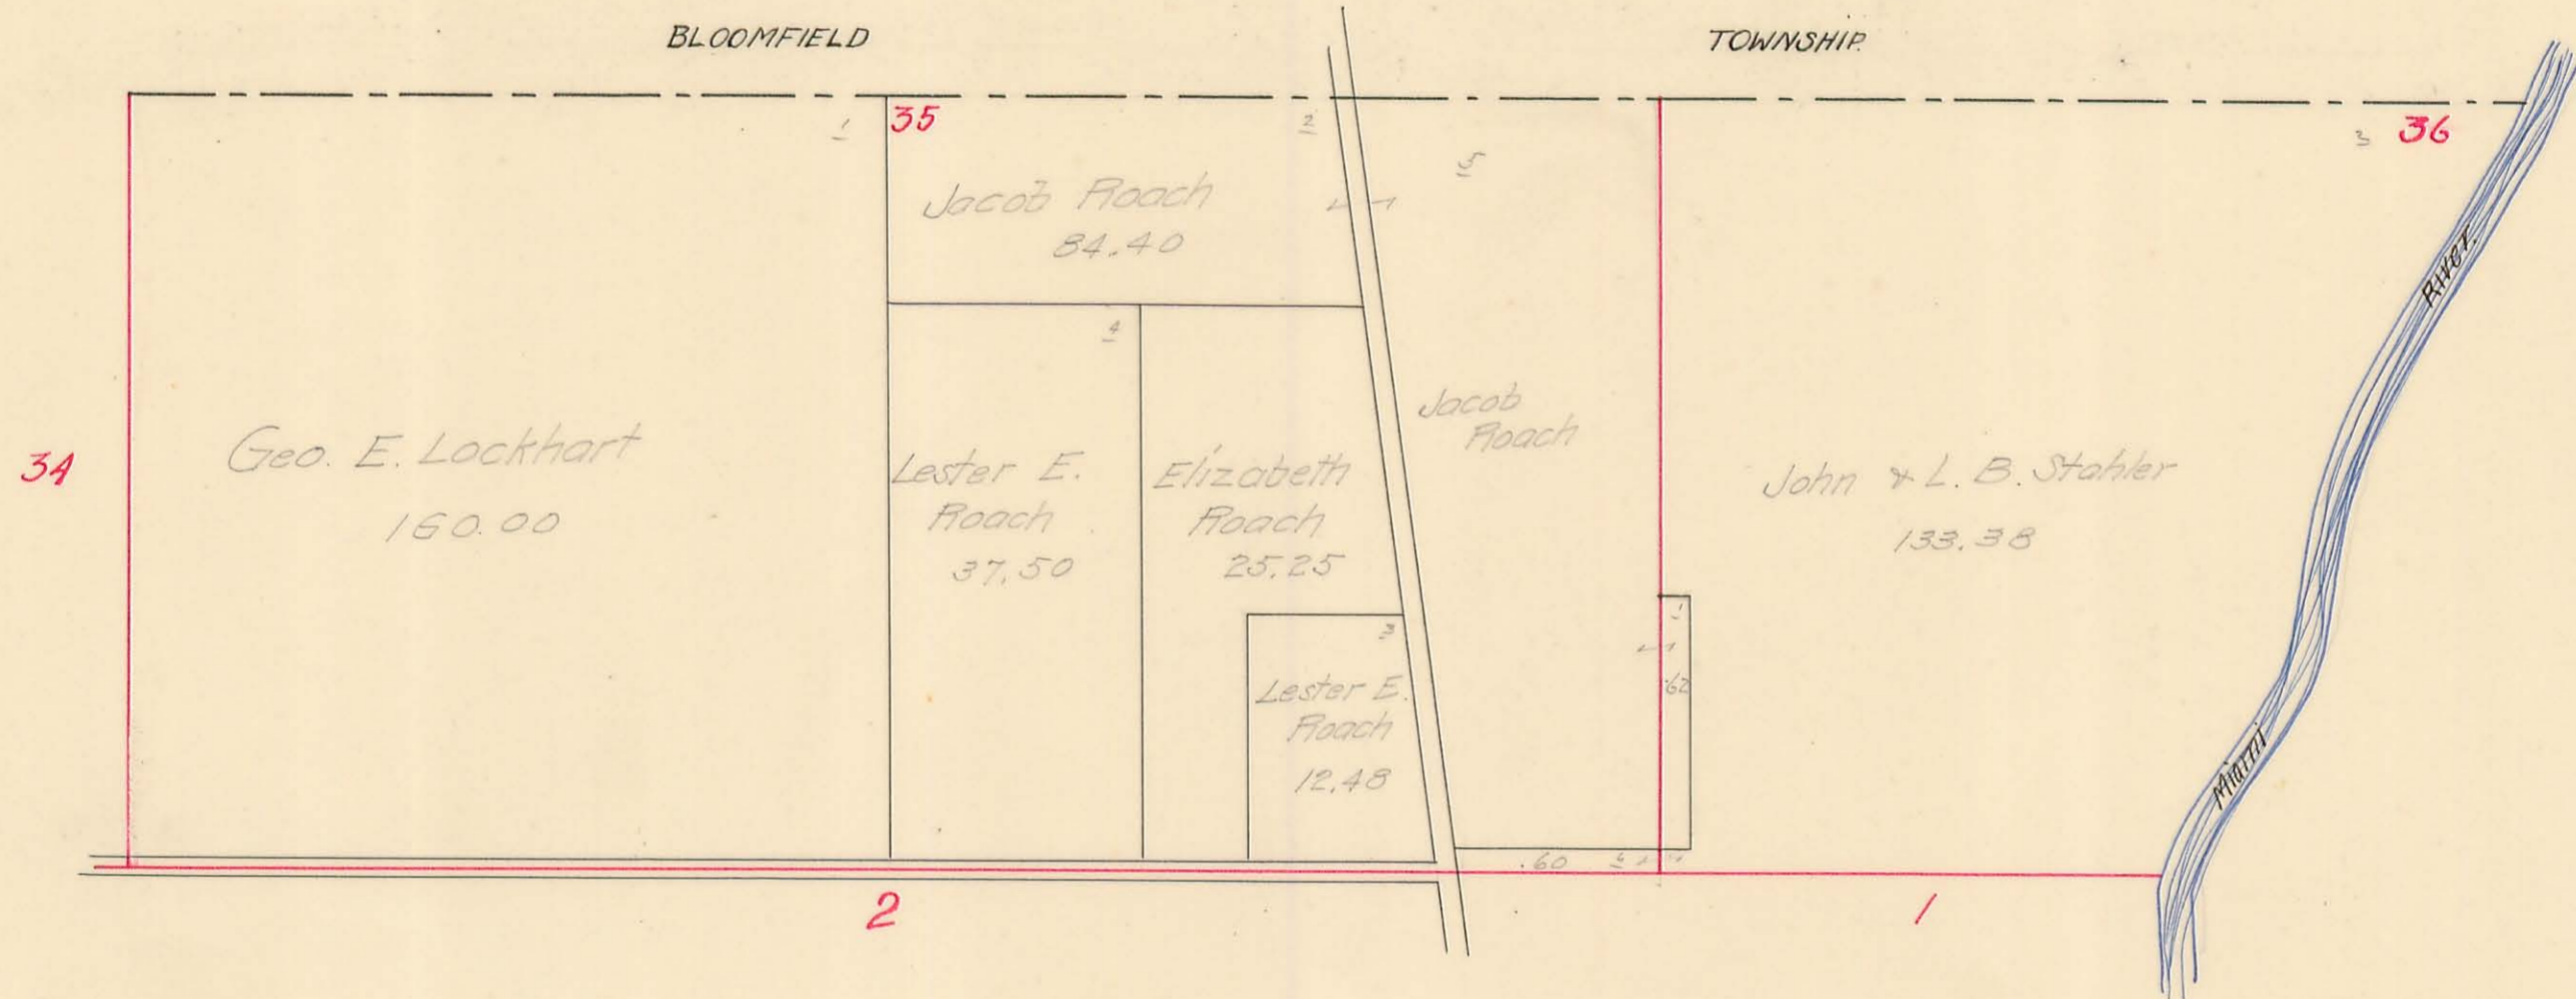

PLEASANT TOWNSHIP

Sec. ⁴5 Town / Range 8


SCALE: 10 Chains to the Inch

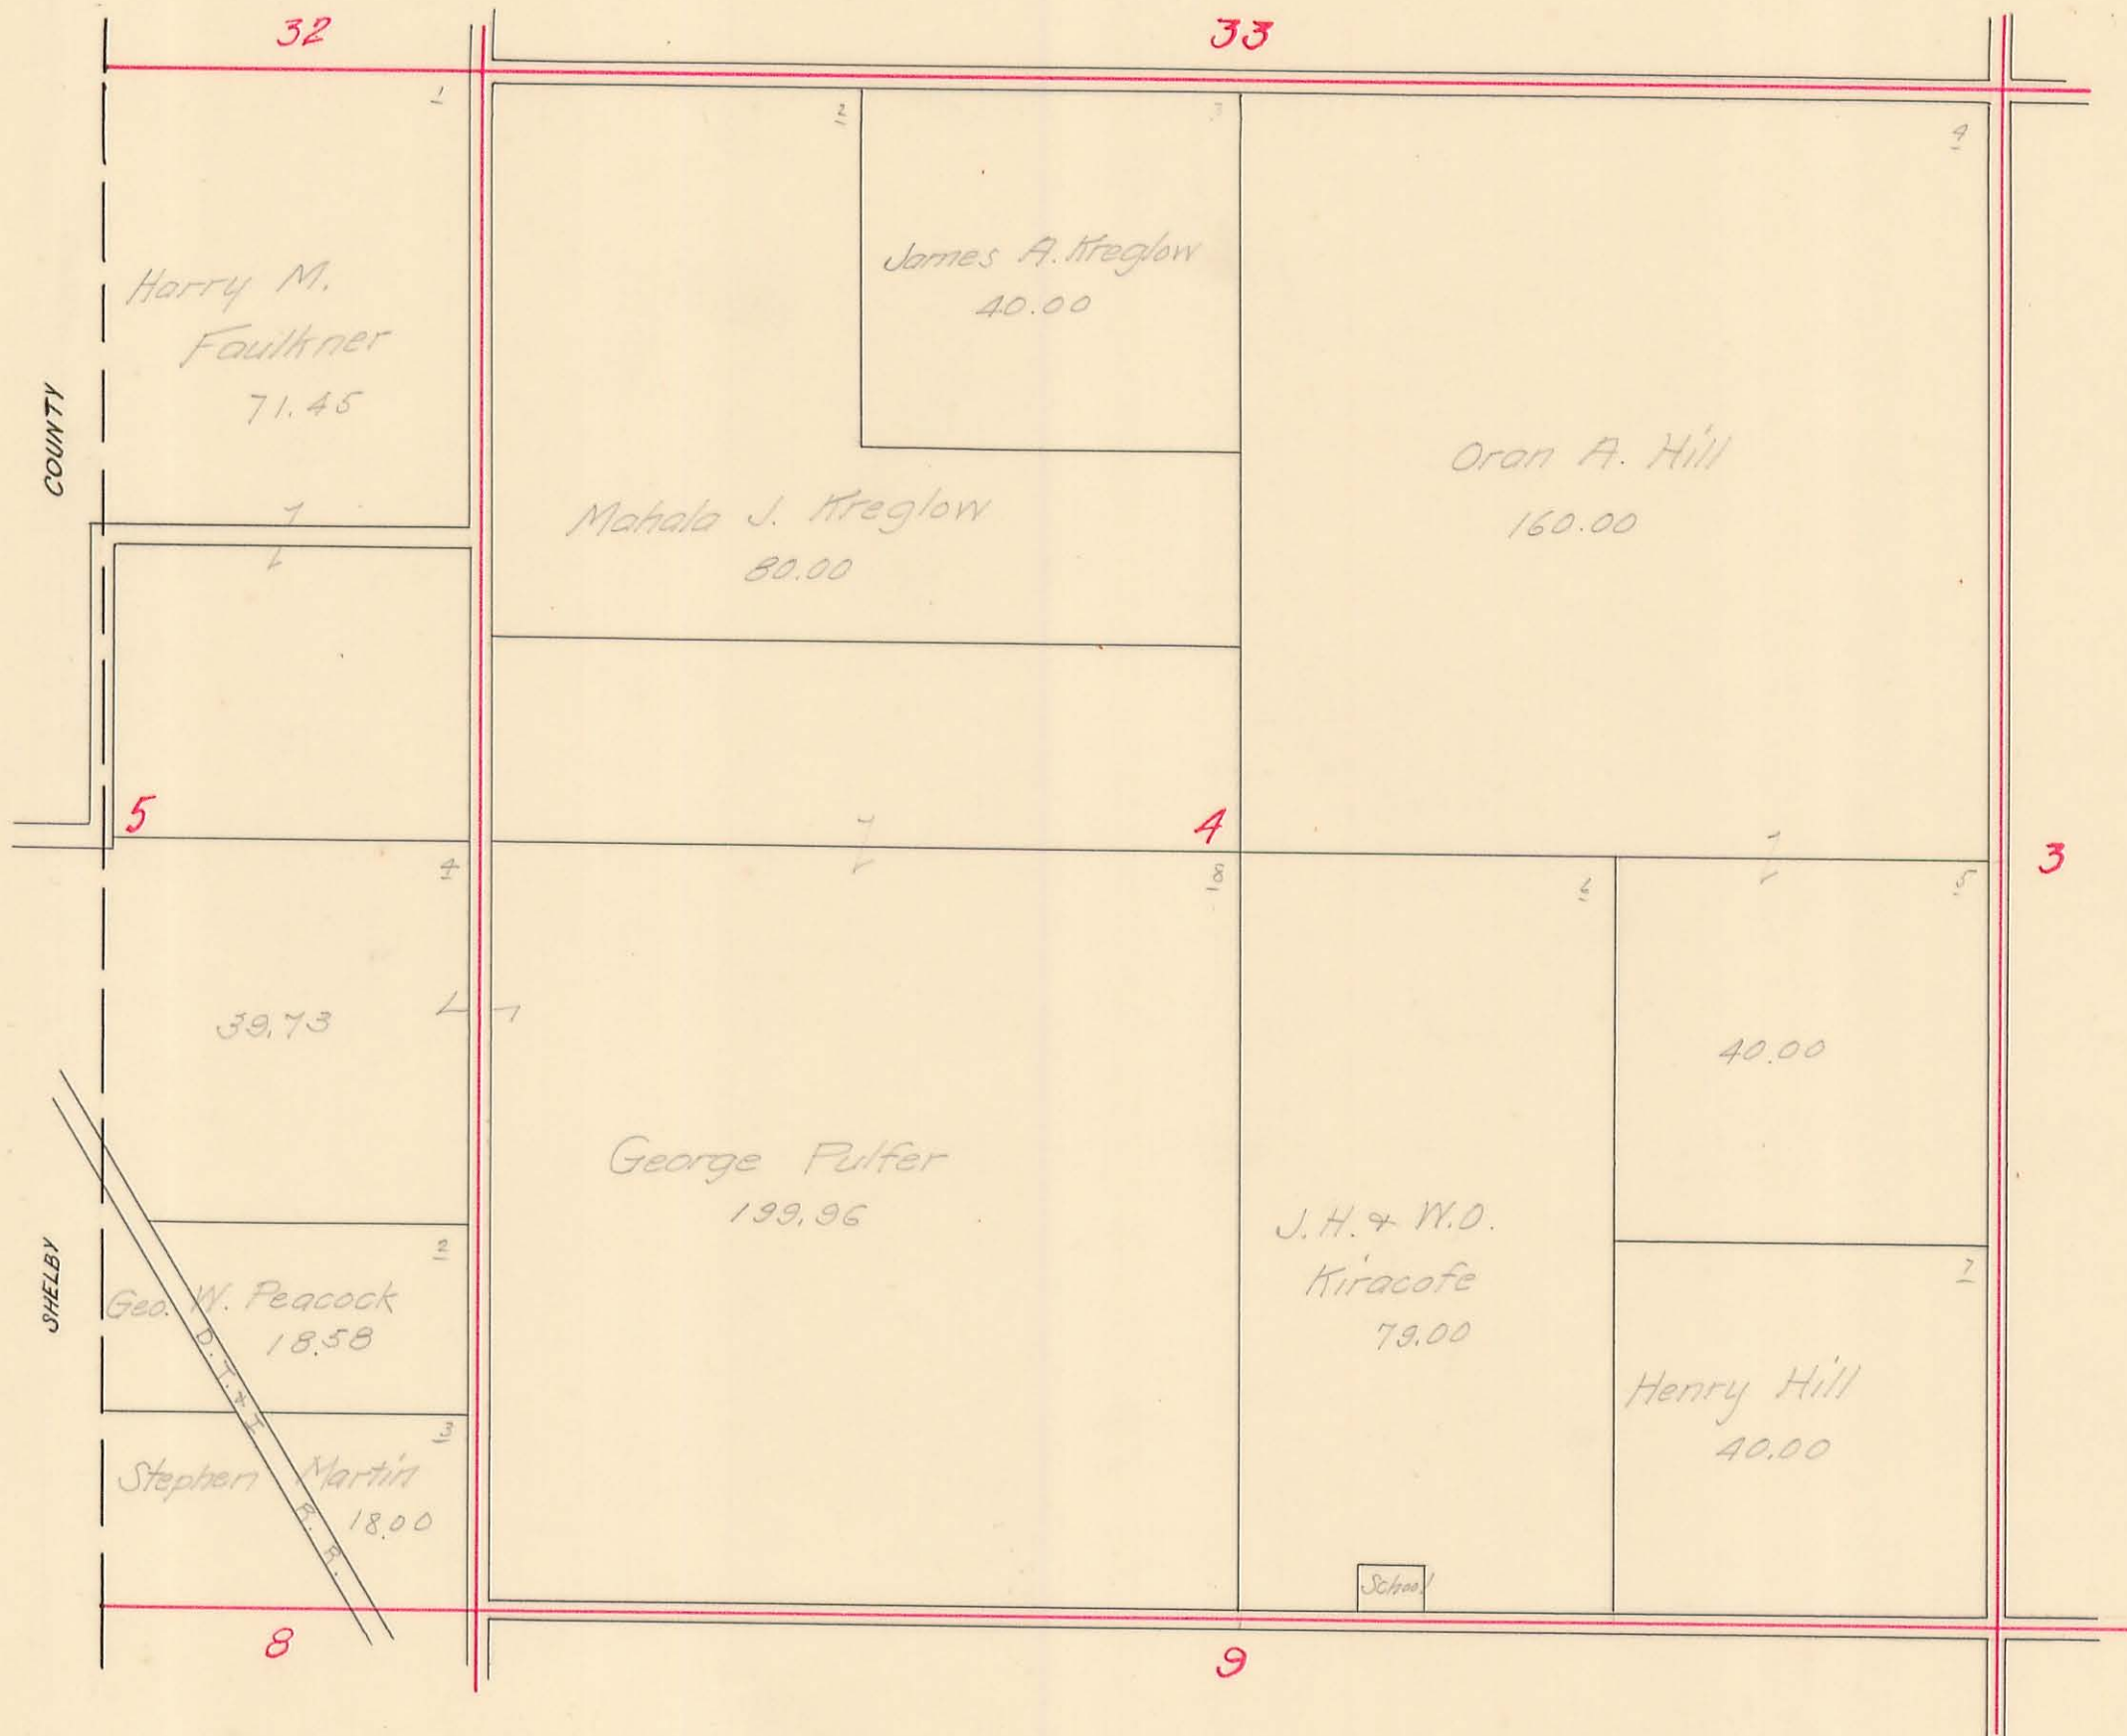

PLEASANT TOWNSHIP

Sec. 3 Town 1 Range 8

SCALE: 10 Chains to the Inch

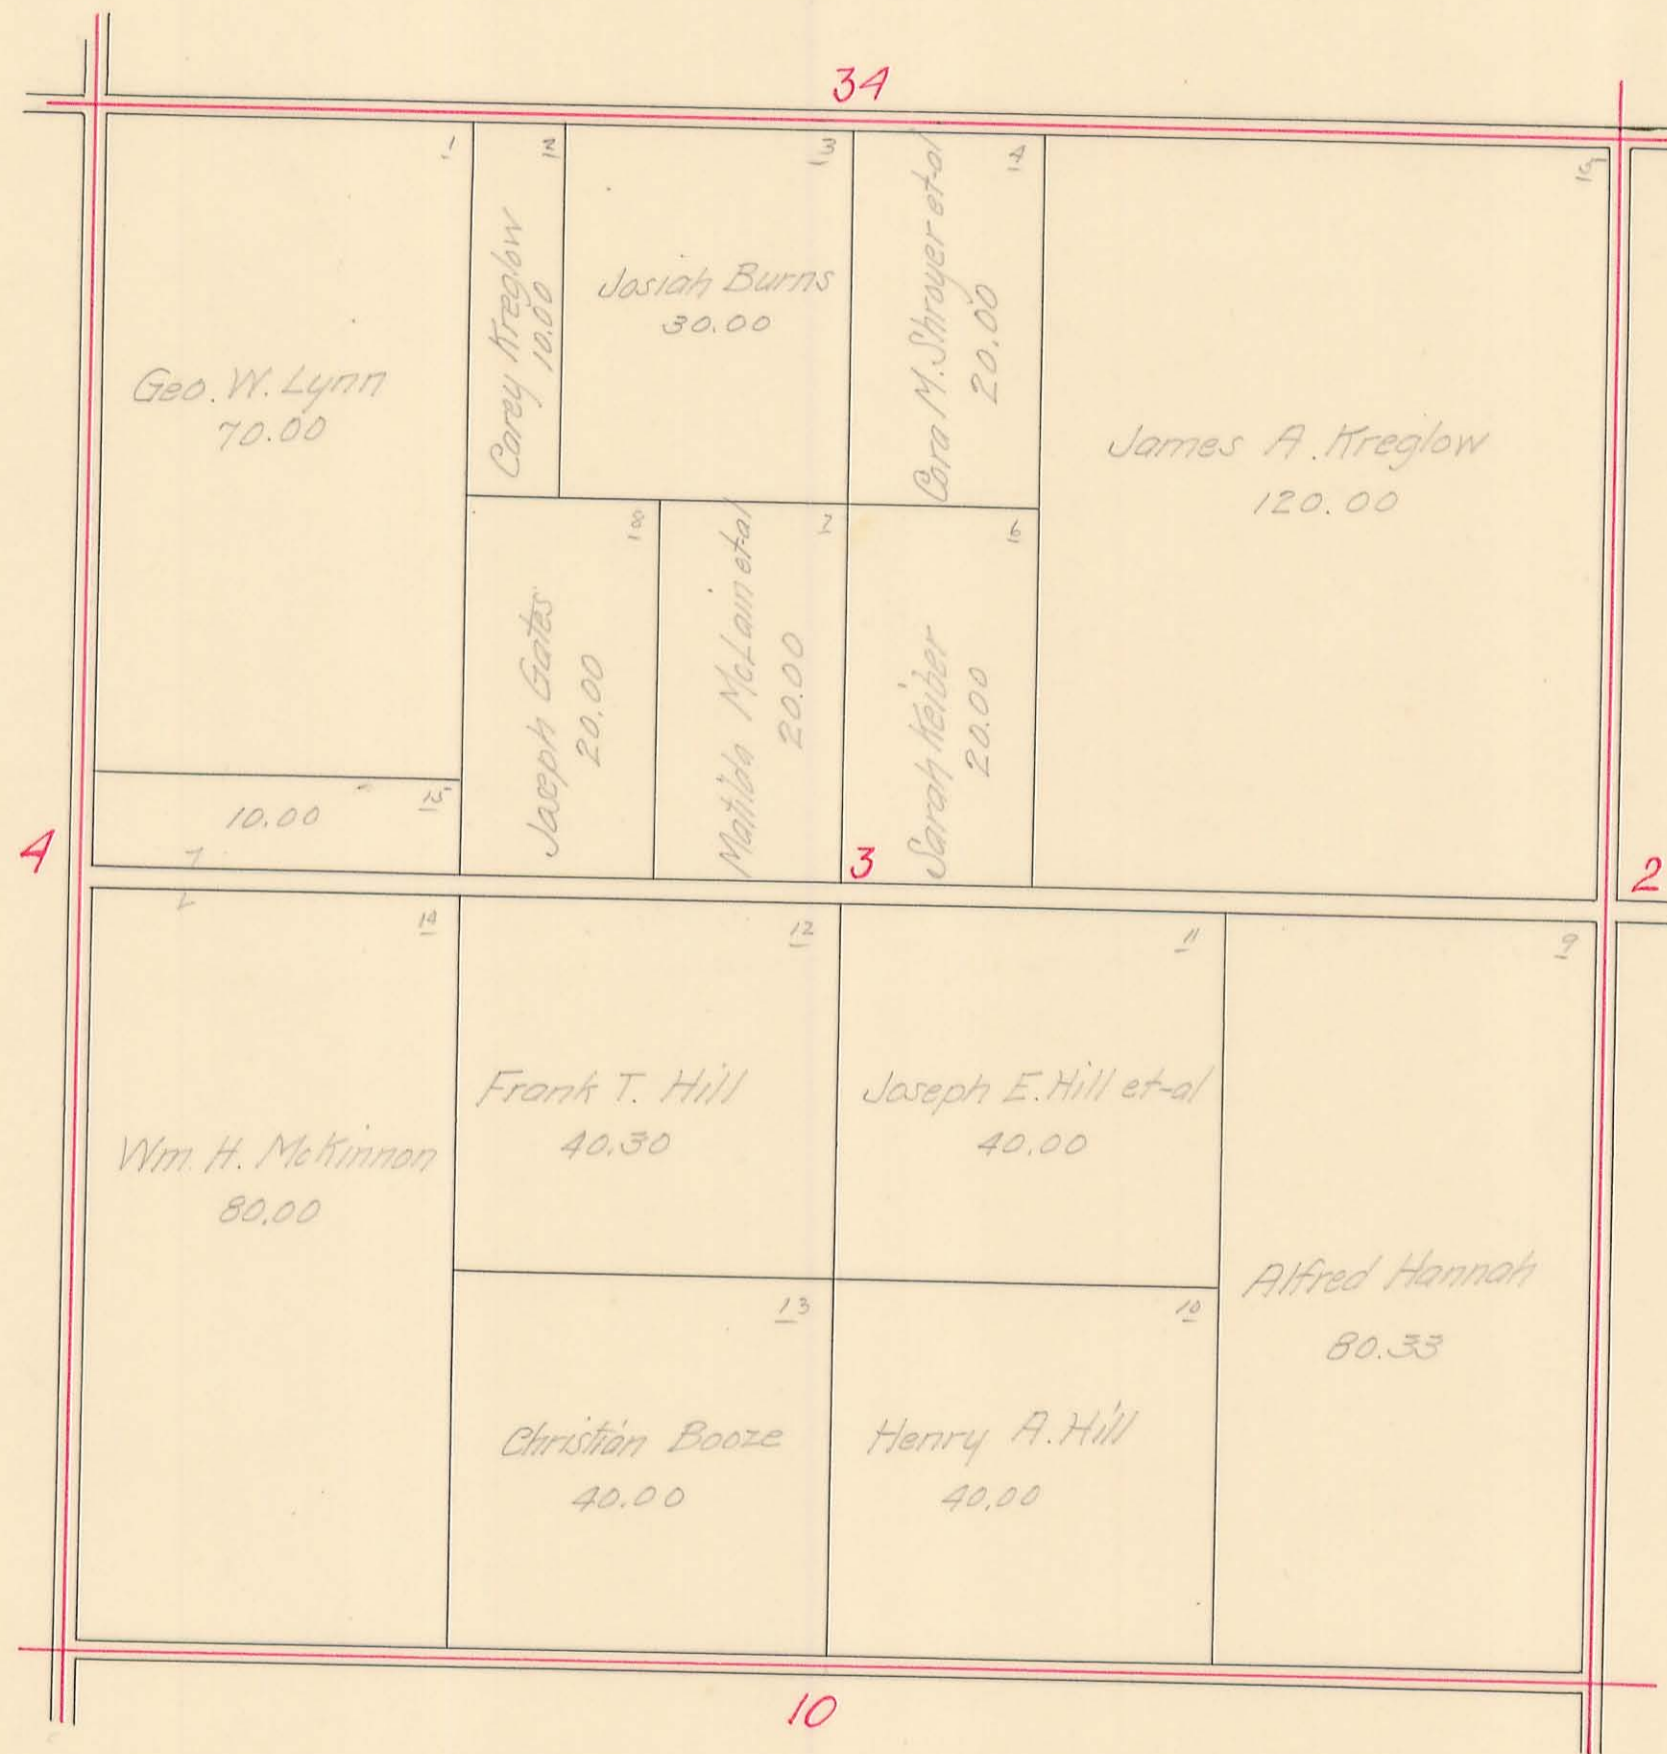

PLEASANT TOWNSHIP

Sec. 2¹ Town 1 Range 8


SCALE: 10 Chains to the Inch



PLEASANT TOWNSHIP

Sec. 9 Town 1 Range 8


SCALE: 10 Chains to the Inch

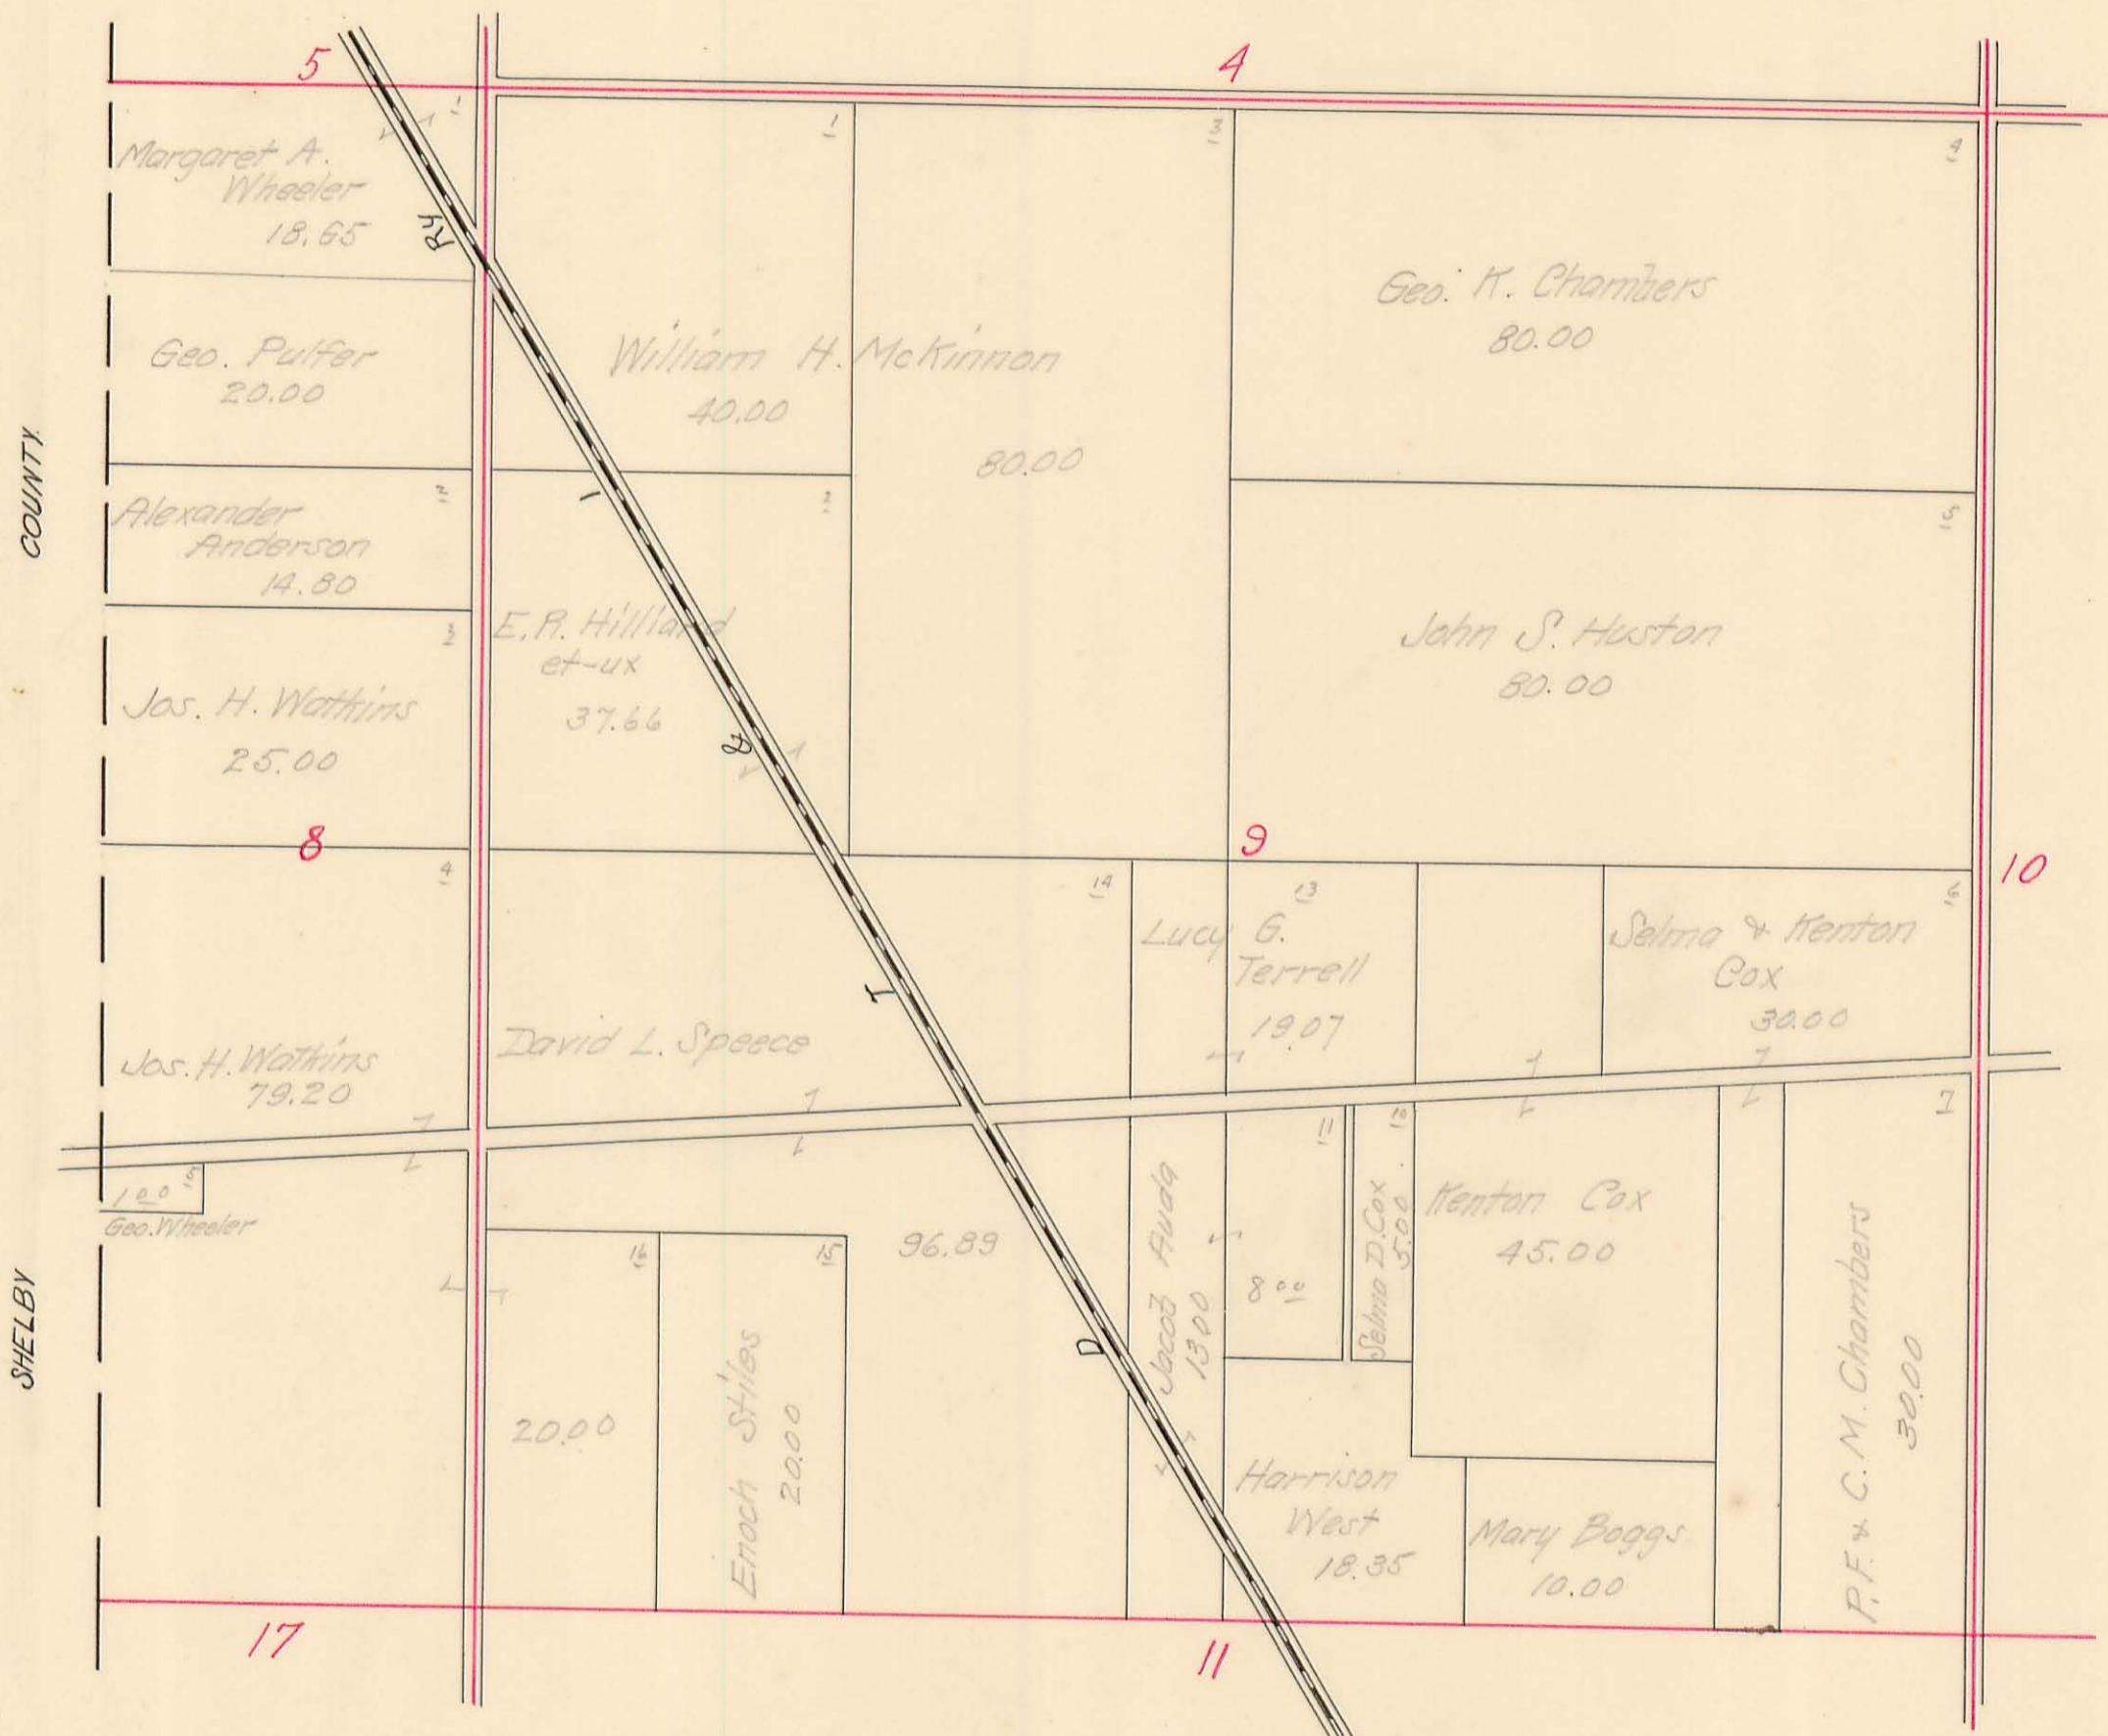

PLEASANT TOWNSHIP

Sec. 10 Town 1 Range 8


SCALE: 10 Chains to the Inch

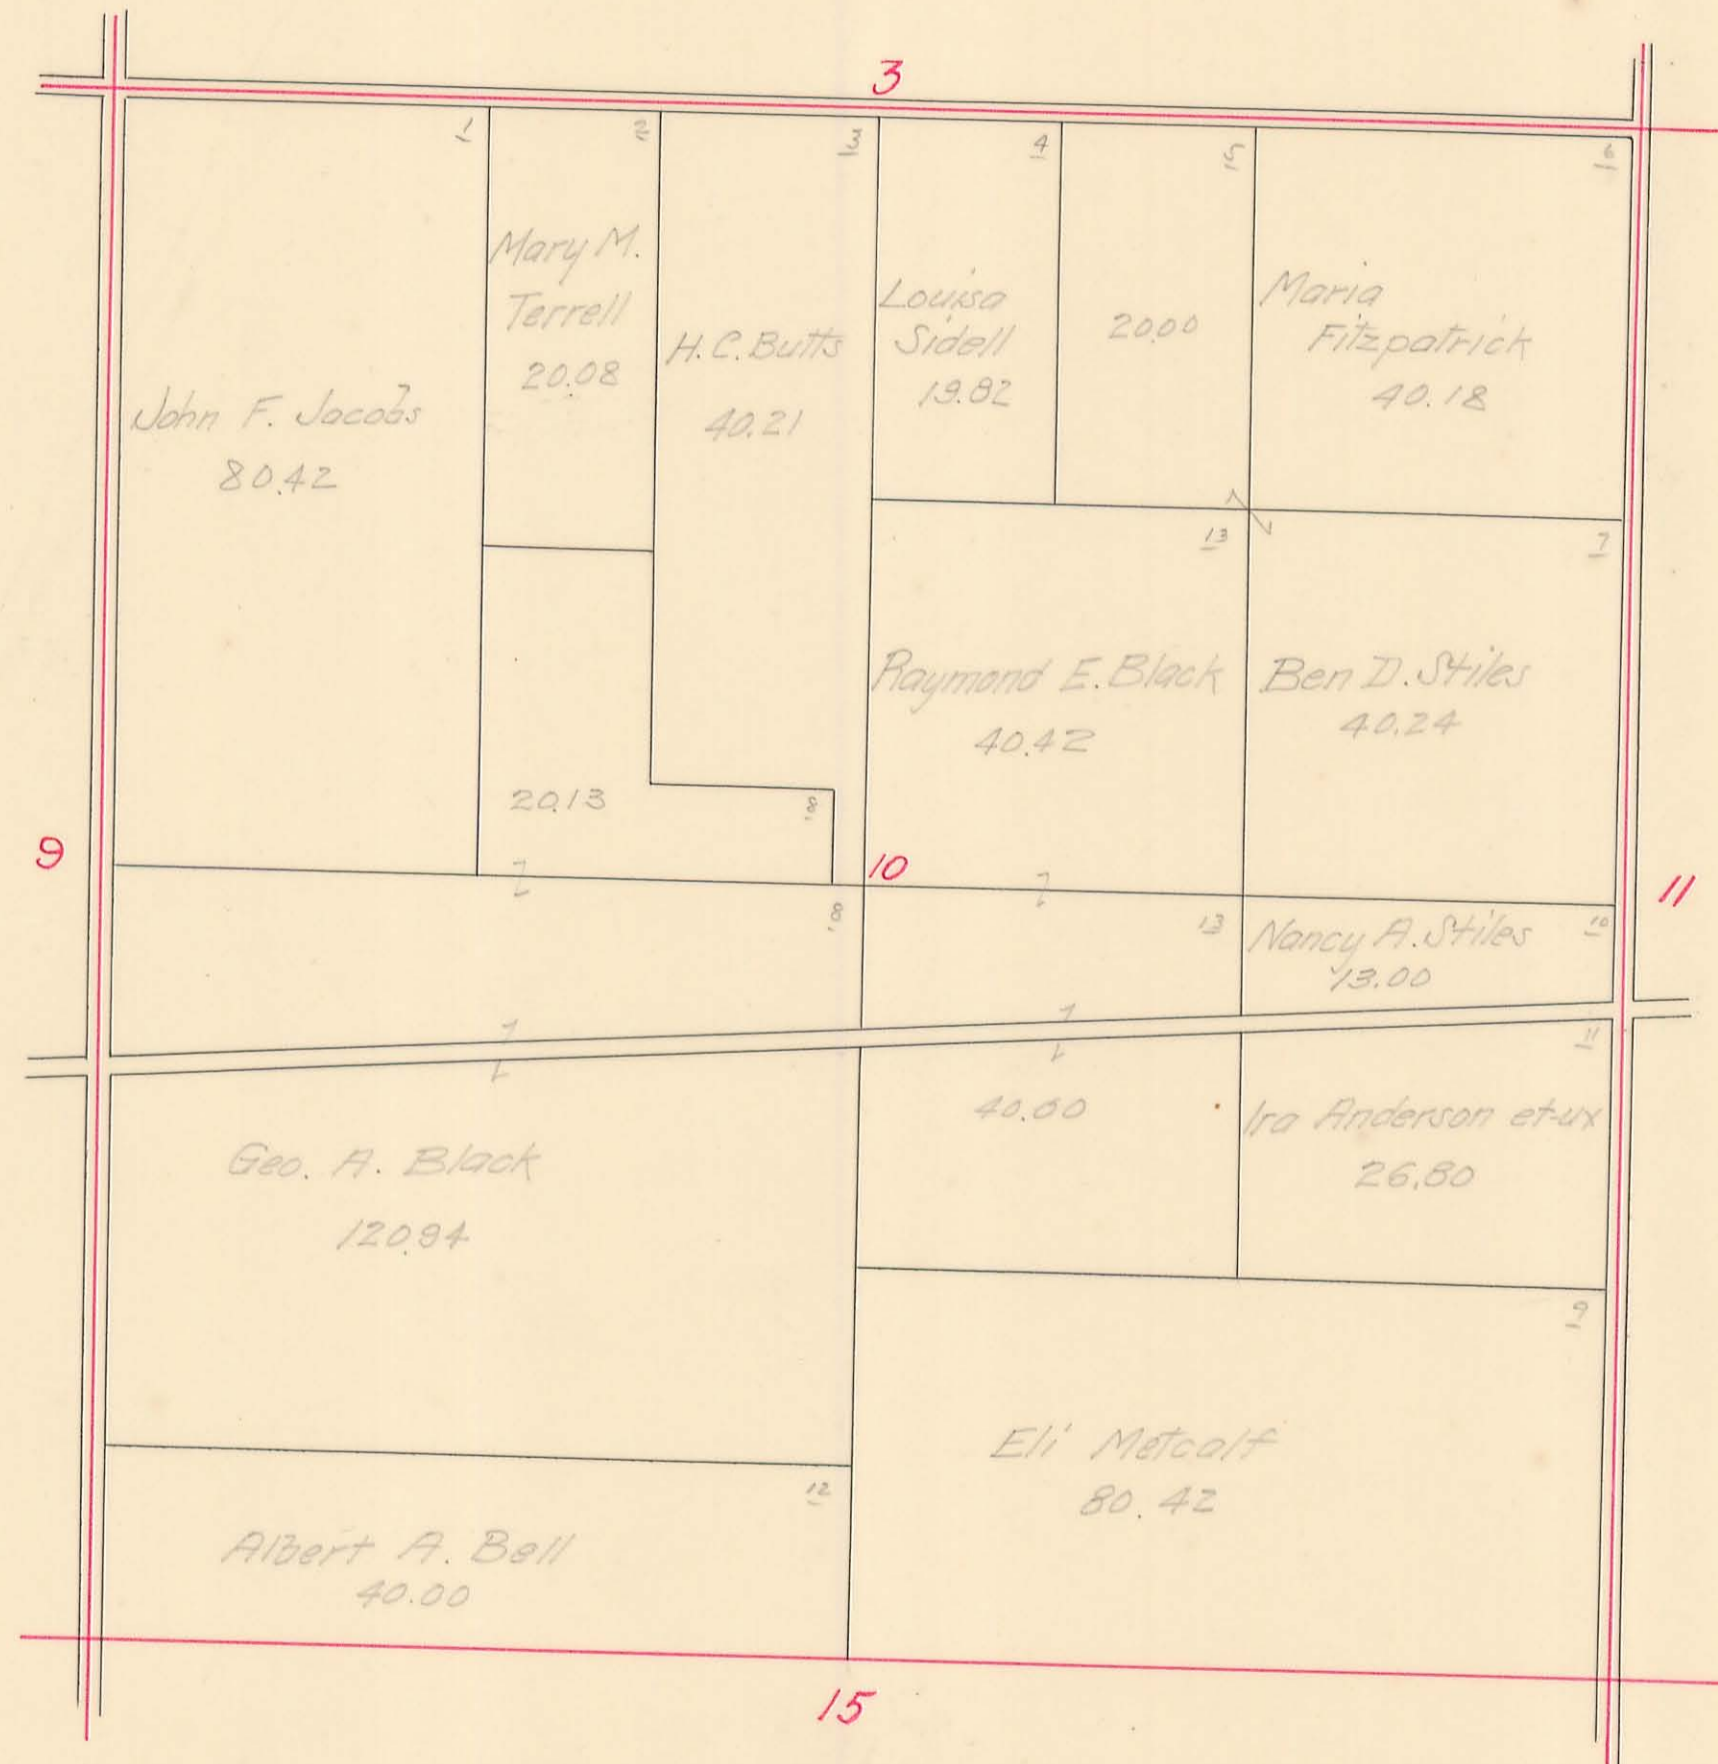

PLEASANT TOWNSHIP

Sec. 11 Town 1 Range 8


SCALE: 10 Chains to the Inch

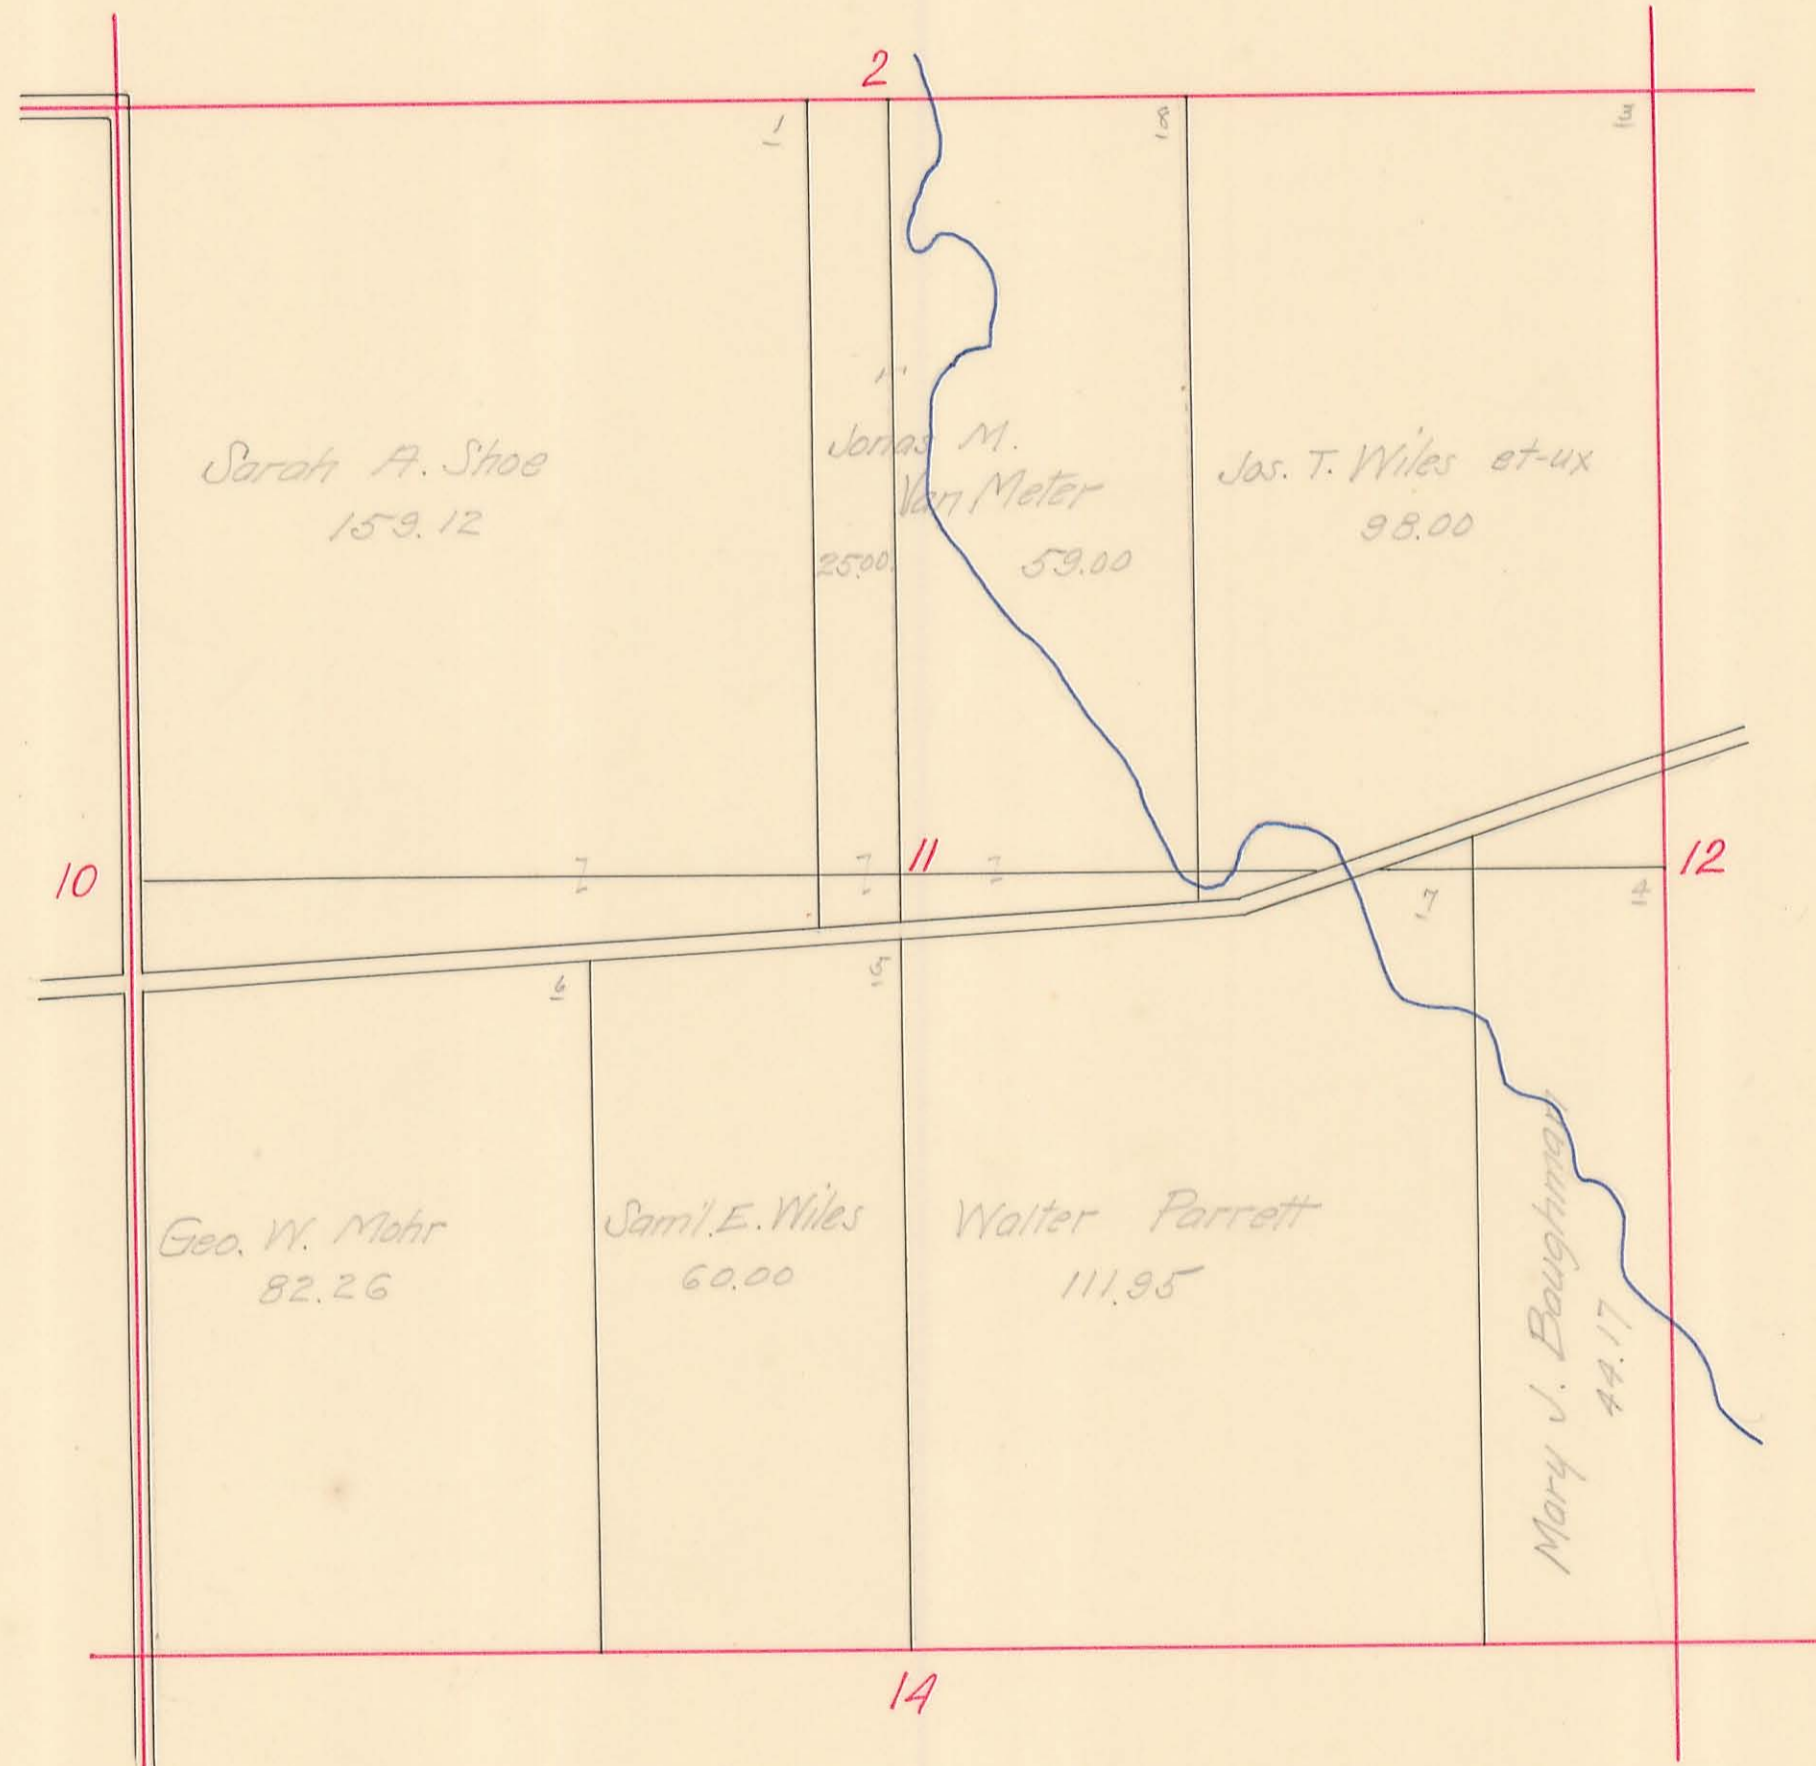

PLEASANT TOWNSHIP

Sec. 16 Town 1 Range 8


SCALE: 10 Chains to the Inch

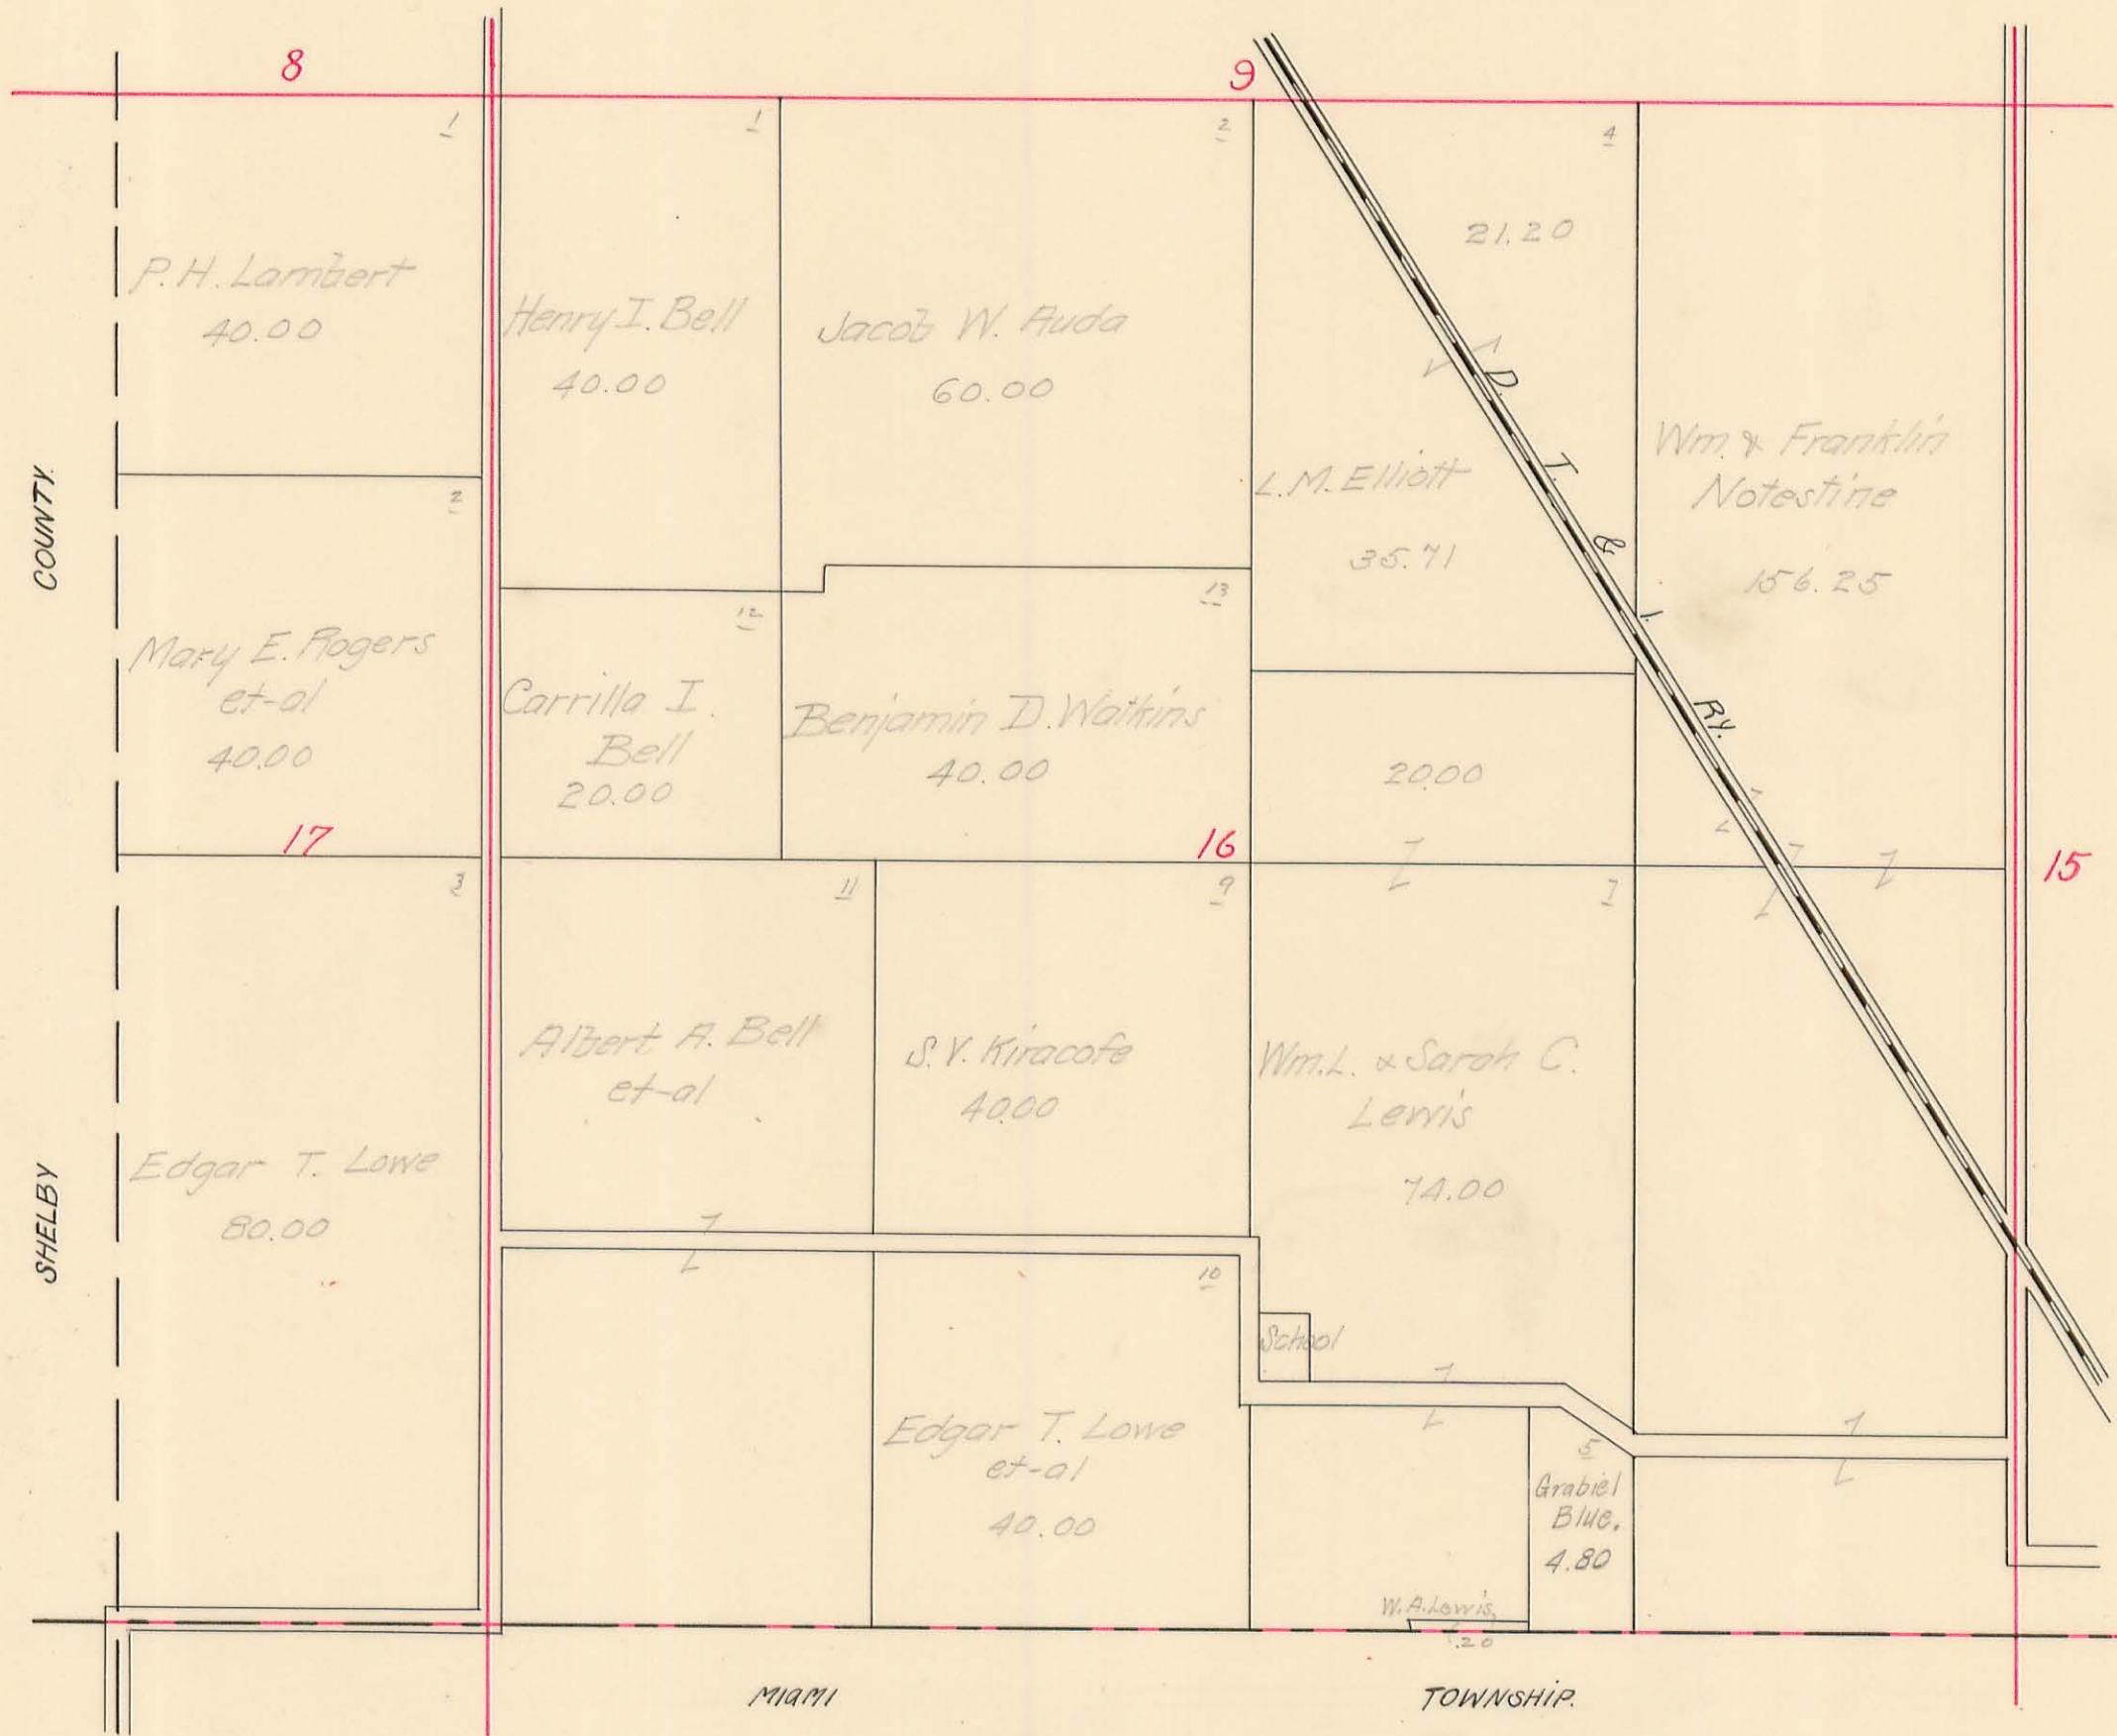

PLEASANT TOWNSHIP

Sec. 15 Town 1 Range 8


SCALE: 10 Chains to the Inch

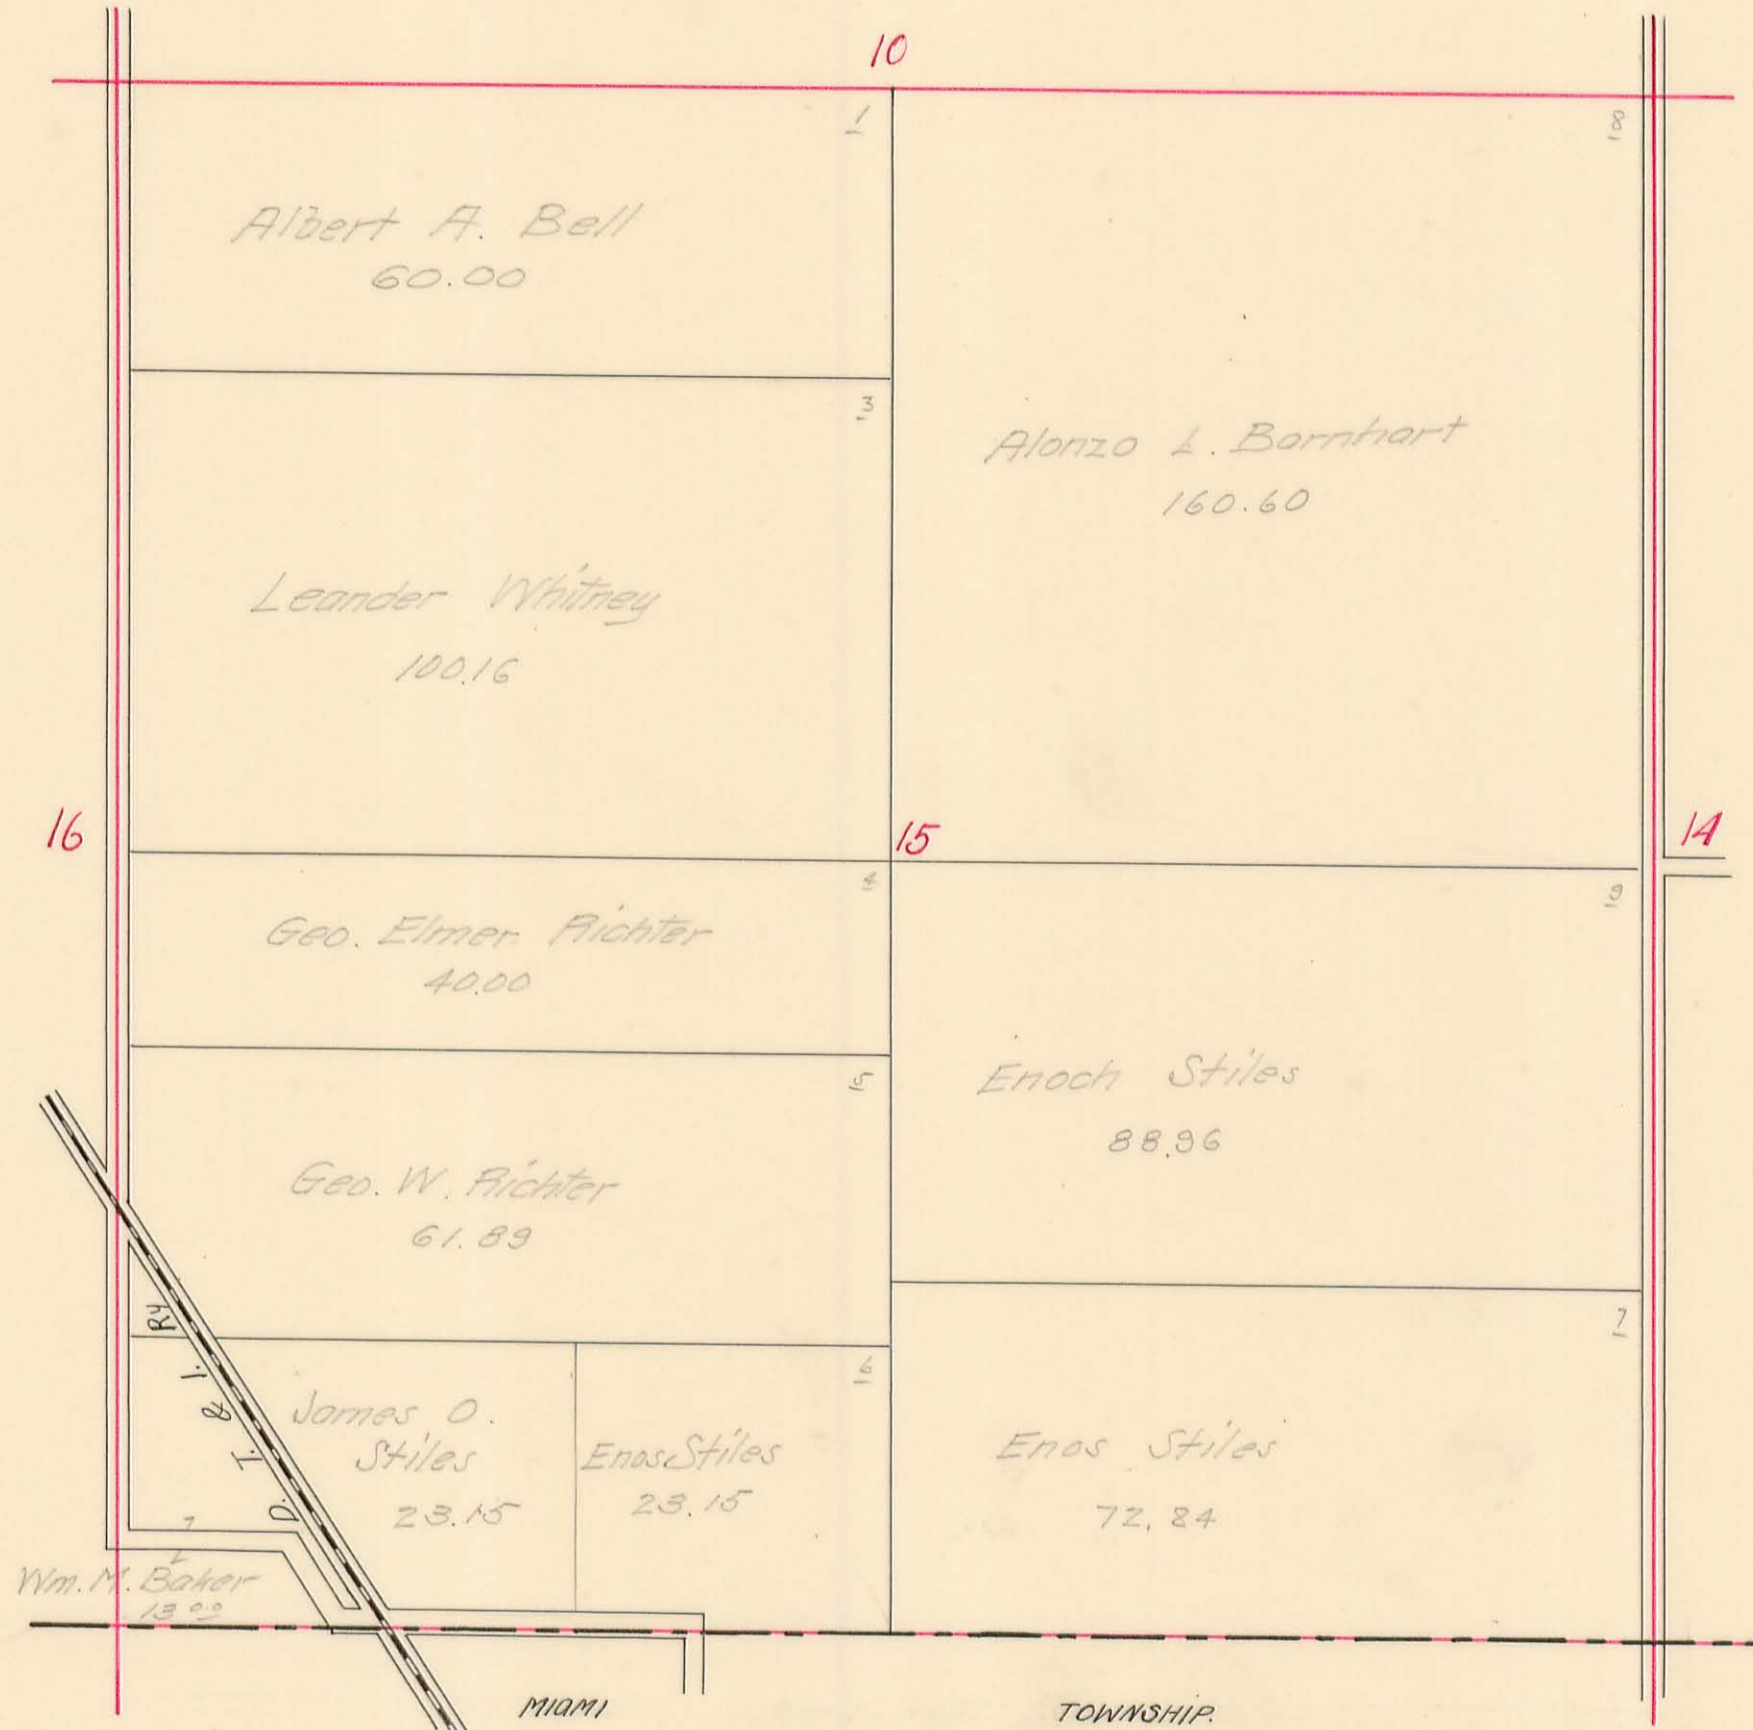

PLEASANT TOWNSHIP

Sec. 14 Town 1 Range 8


SCALE: 10 Chains to the Inch

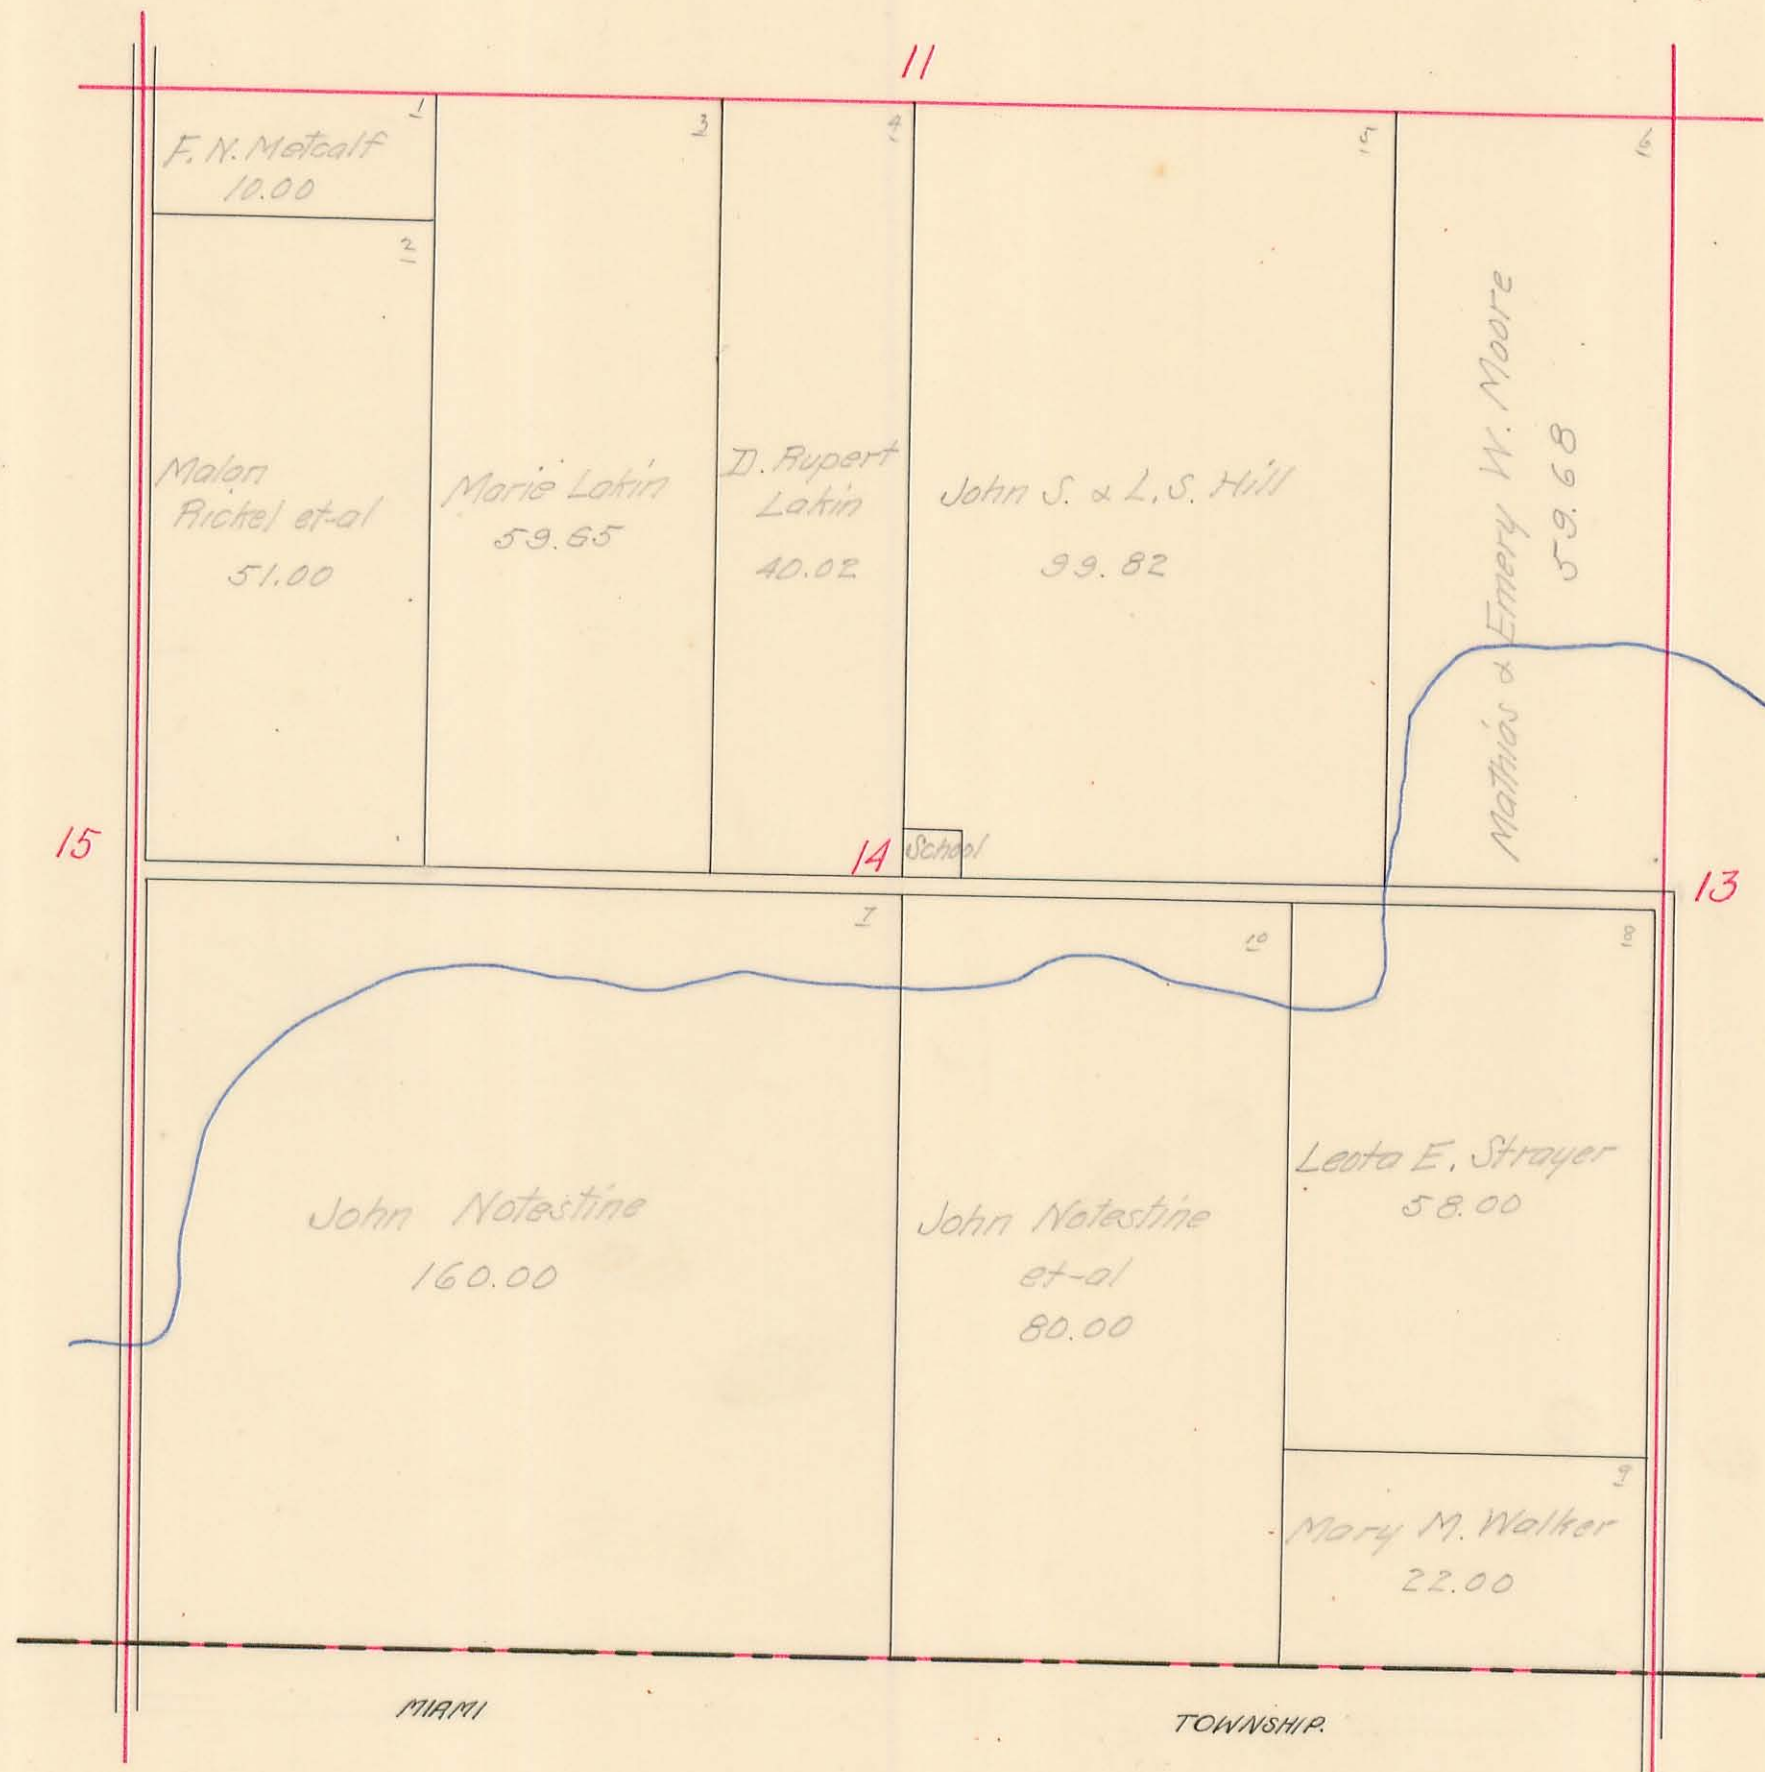

PLEASANT TOWNSHIP

Sec. 13 Town 1 Range 8

SCALE: 10 Chains to the Inch

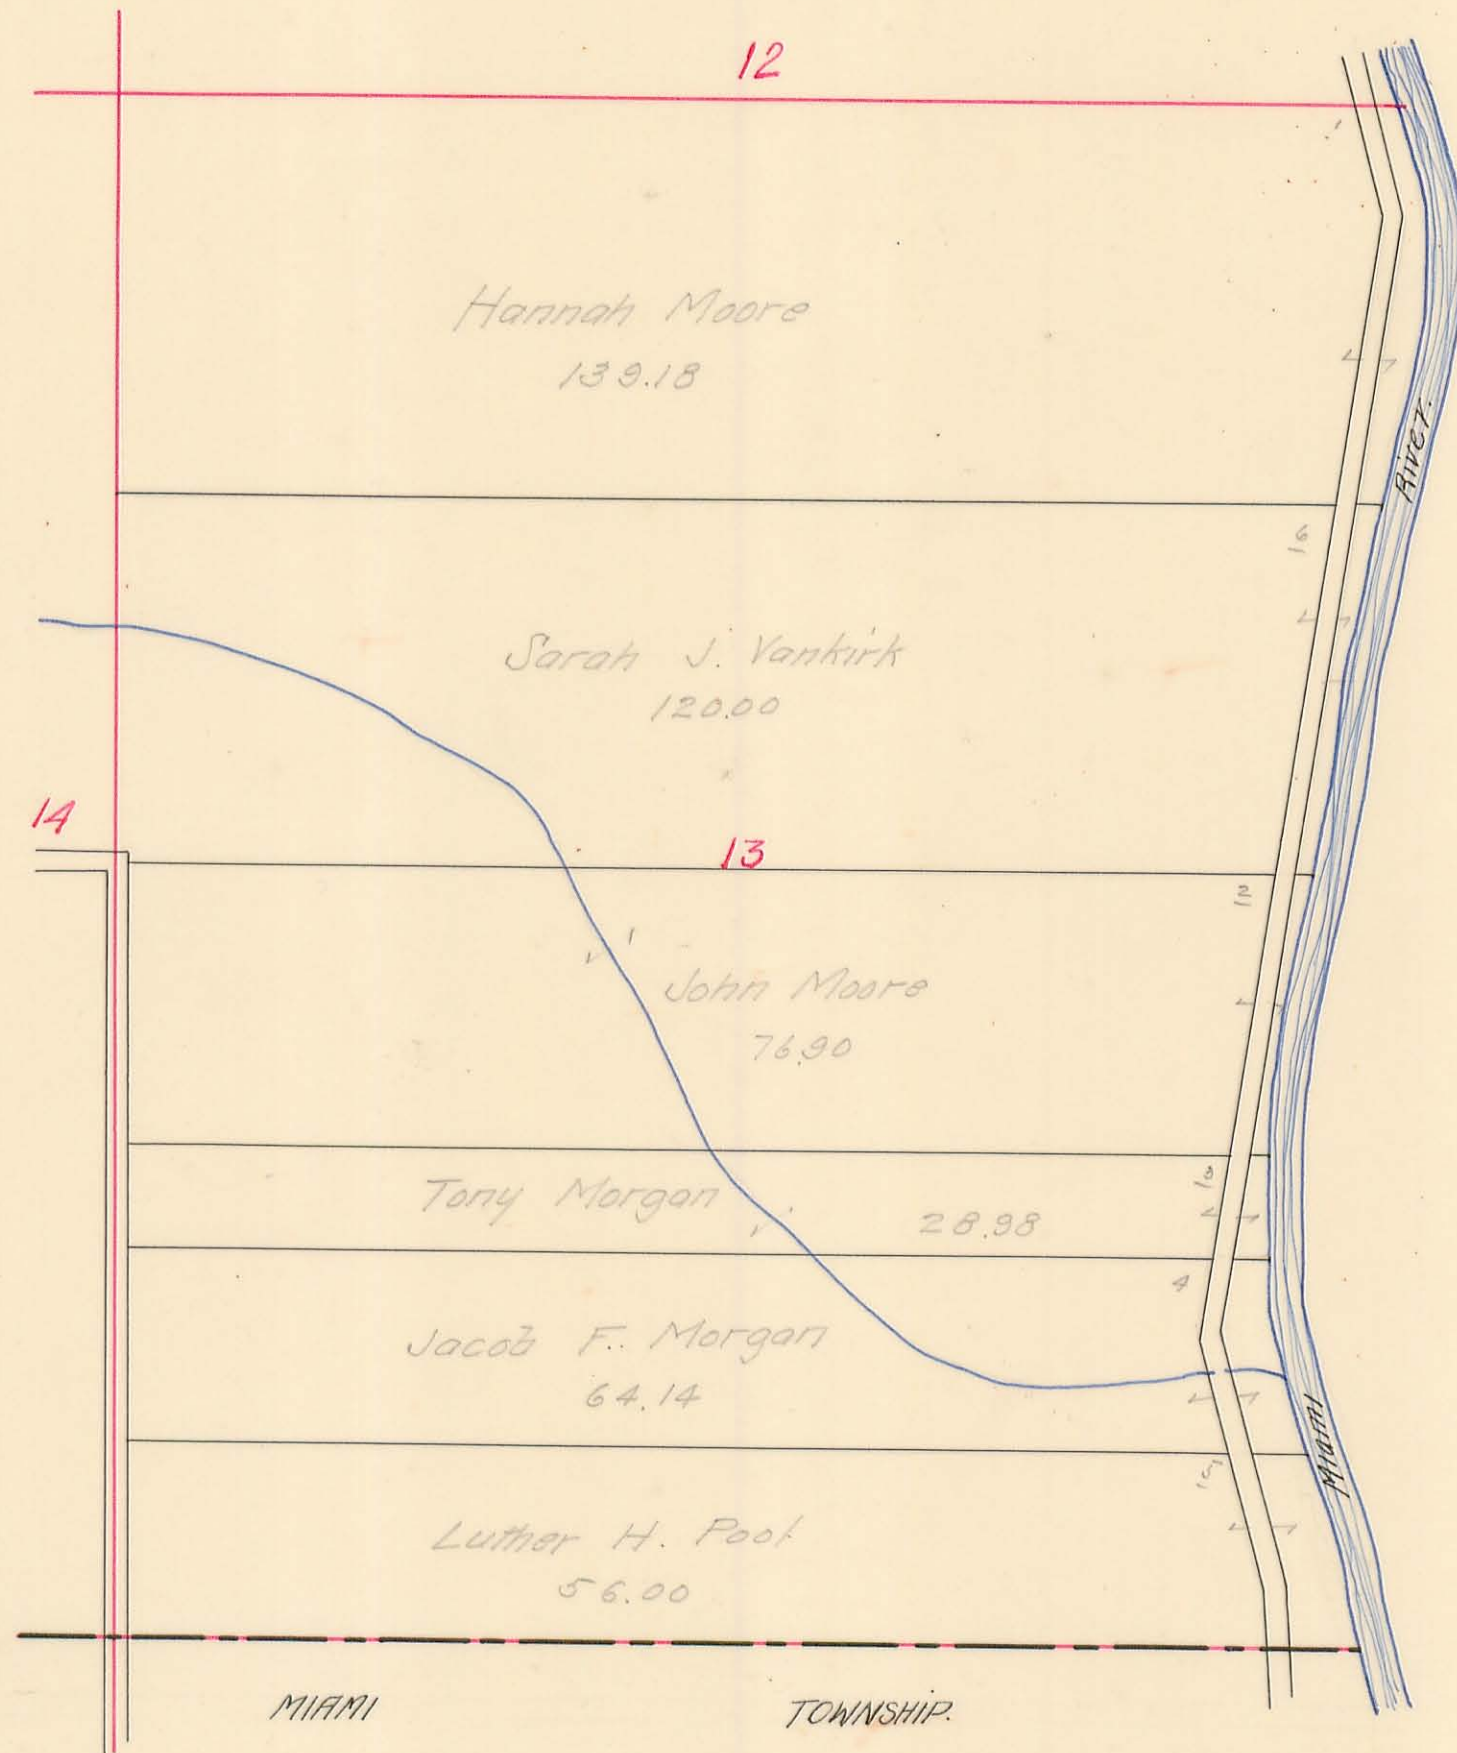


PLEASANT TOWNSHIP

Sec. ¹⁰/₁₆ Town 1 Range 8

SCALE: 10 Chains to the Inch



14.

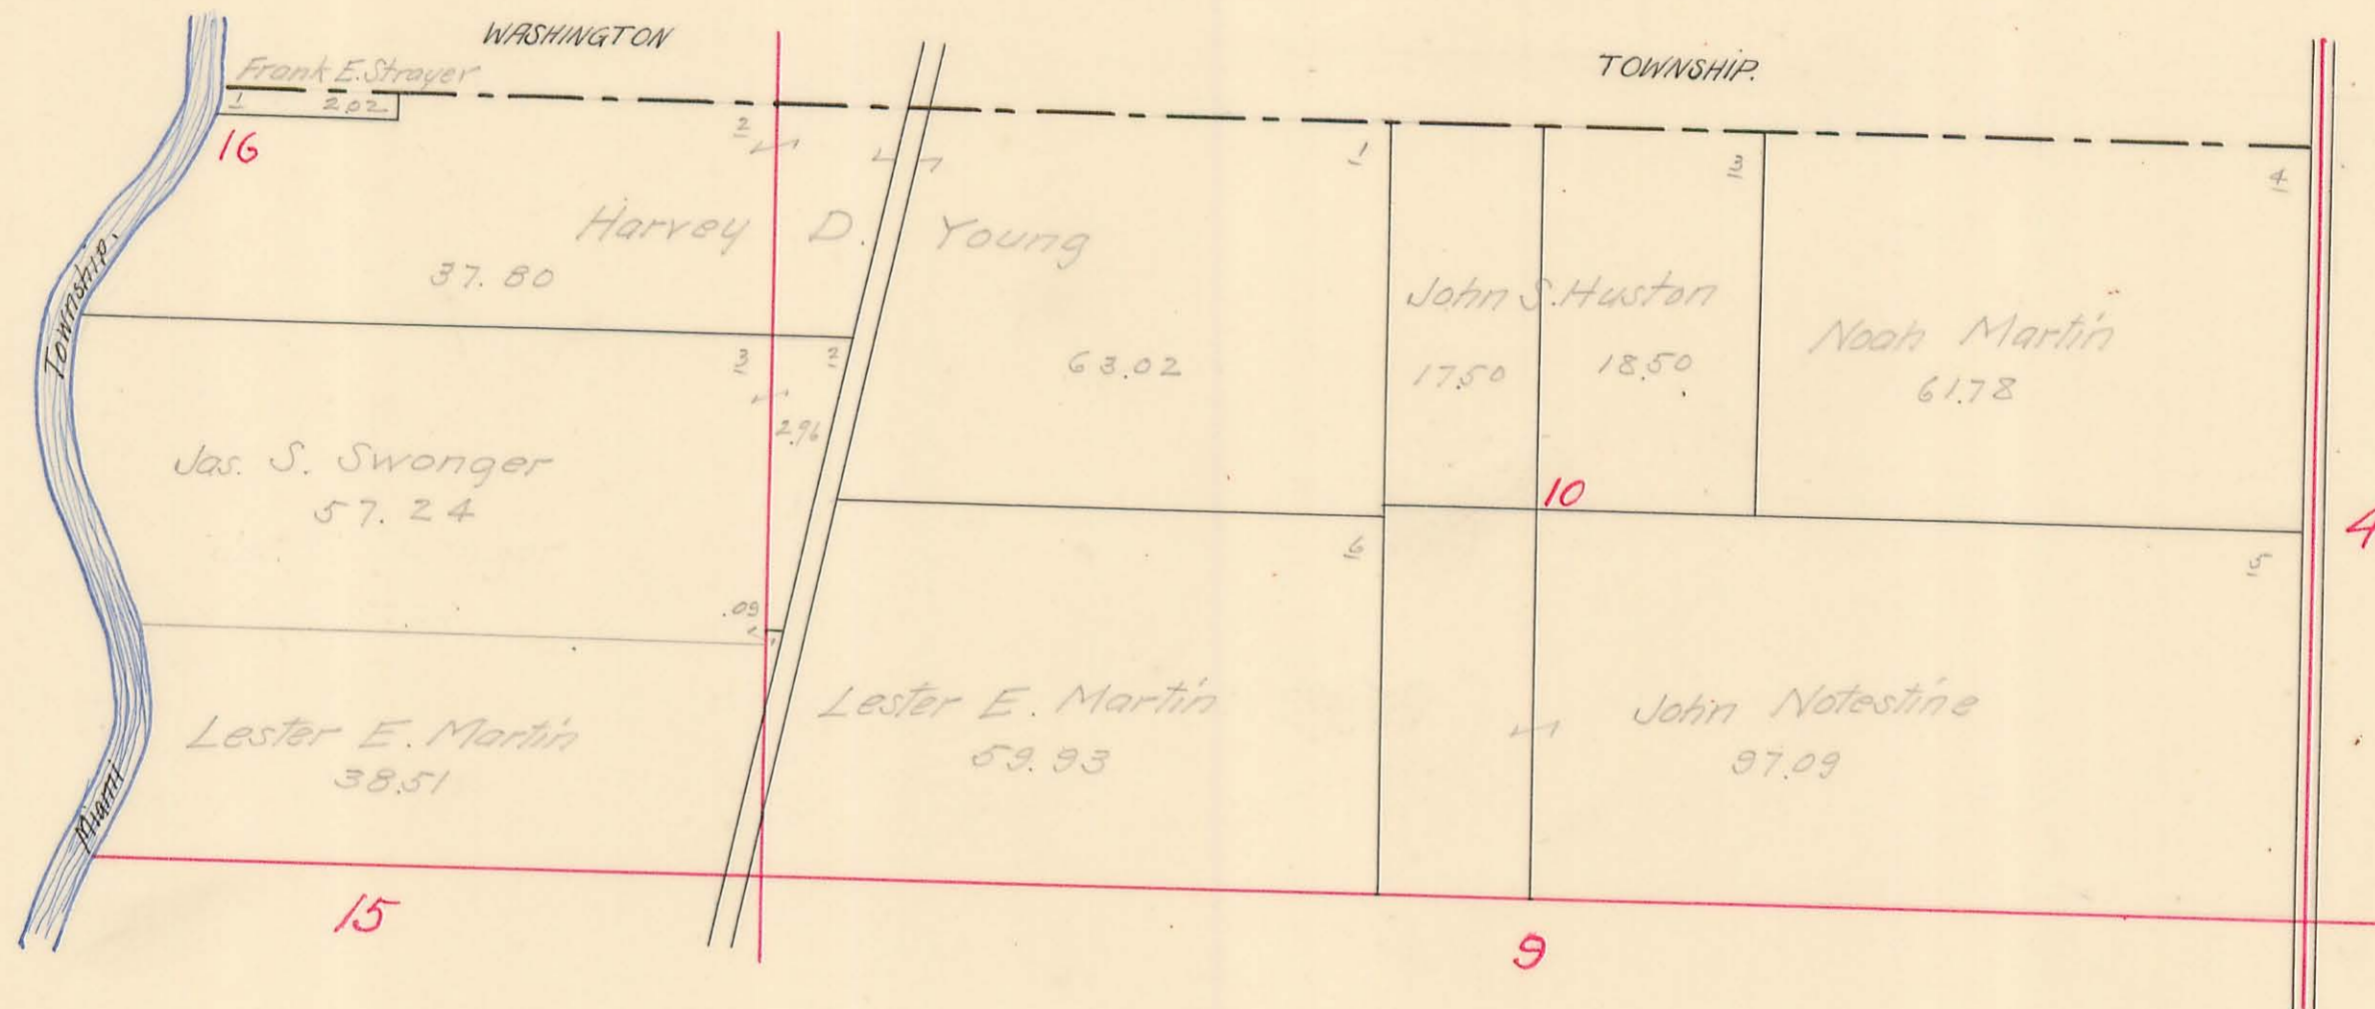

PLEASANT TOWNSHIP

Sec. 34 Town 3 Range 14


SCALE: 10 Chains to the Inch

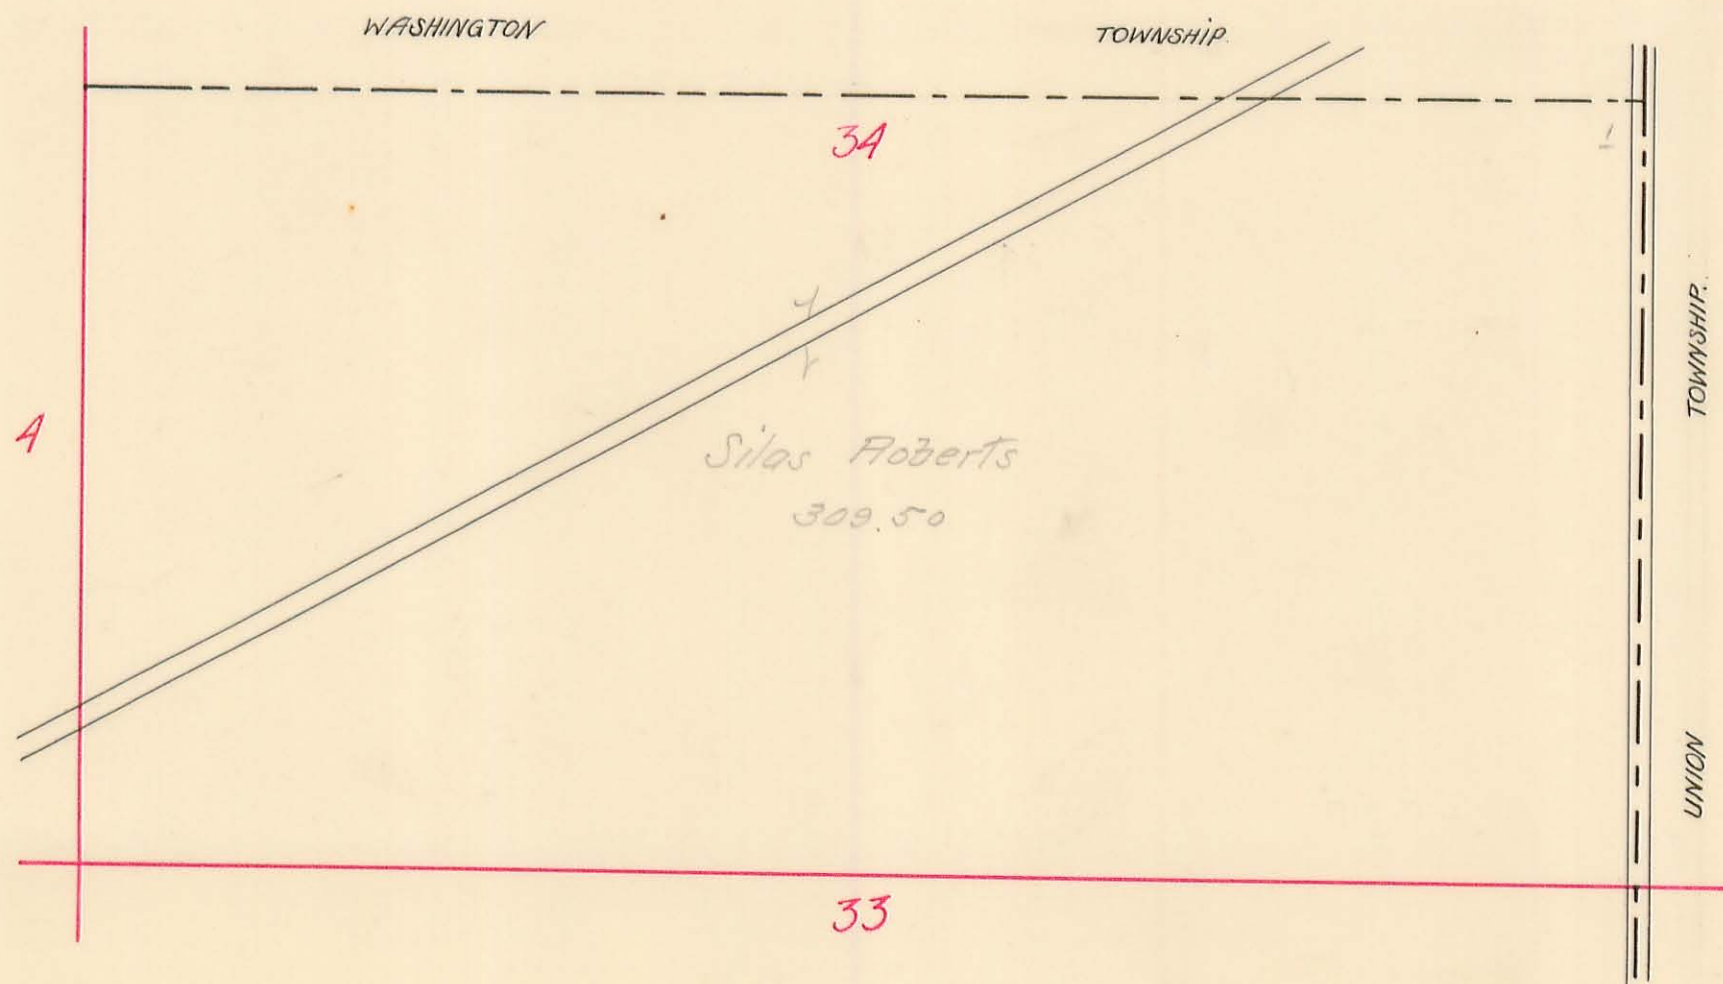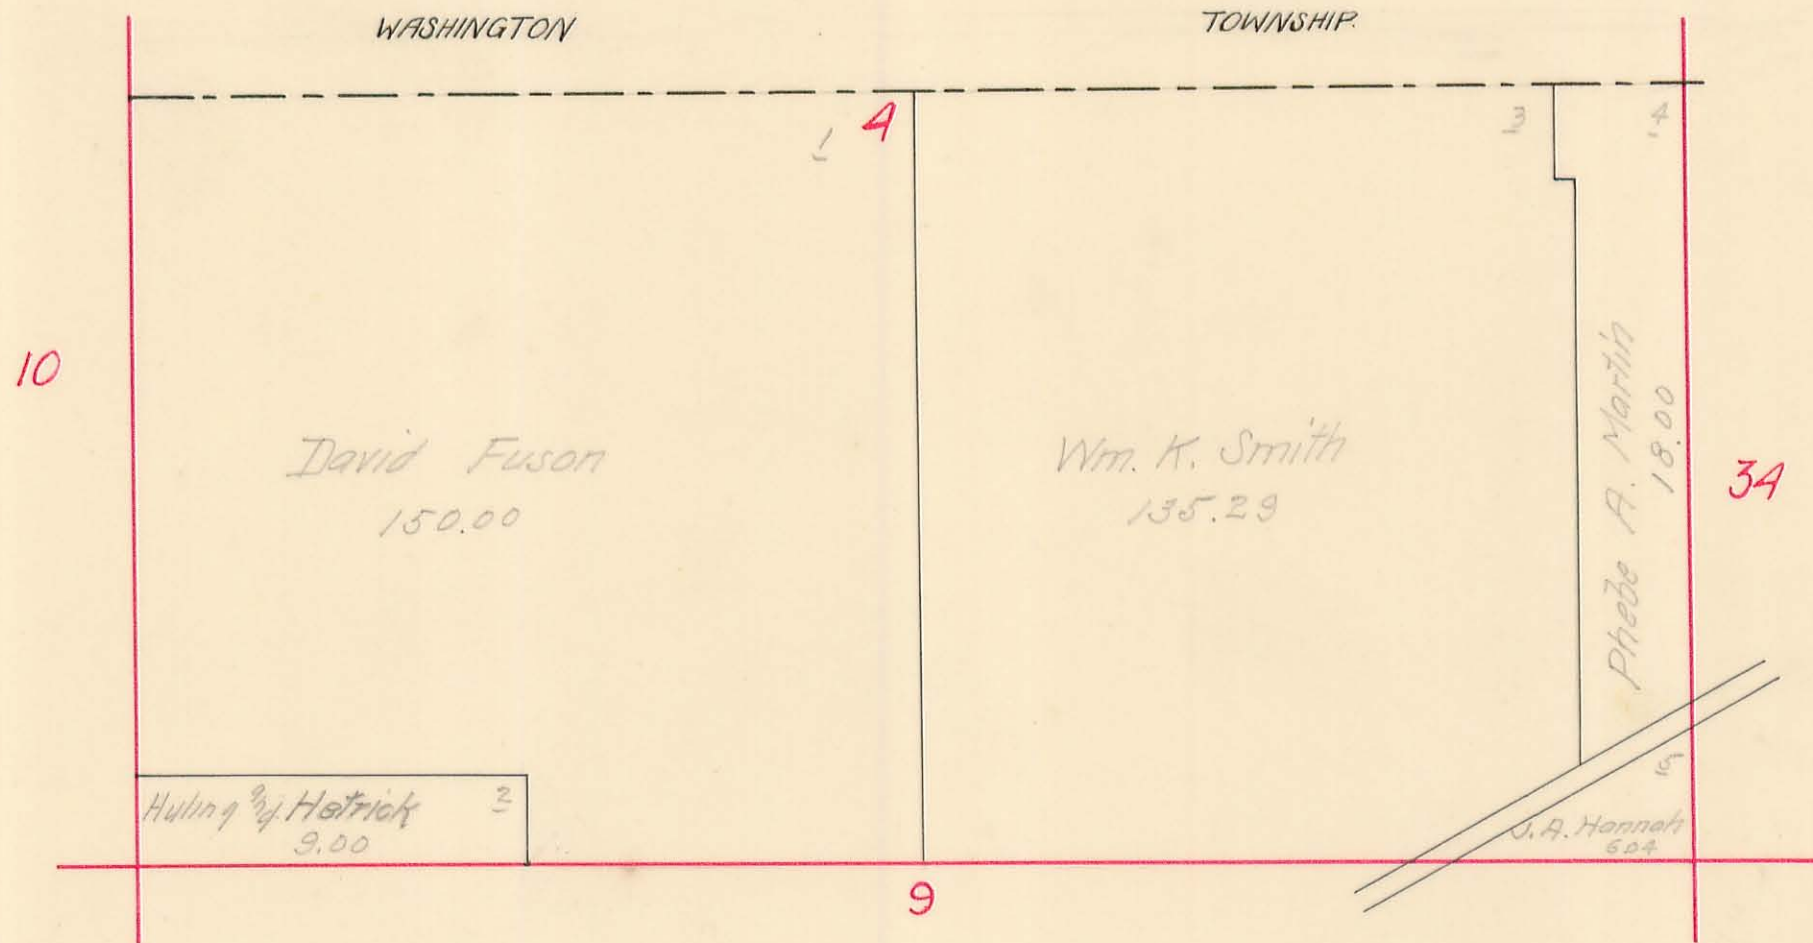

PLEASANT TOWNSHIP

Sec. 15 Town 2 Range 14


SCALE: 10 Chains to the Inch

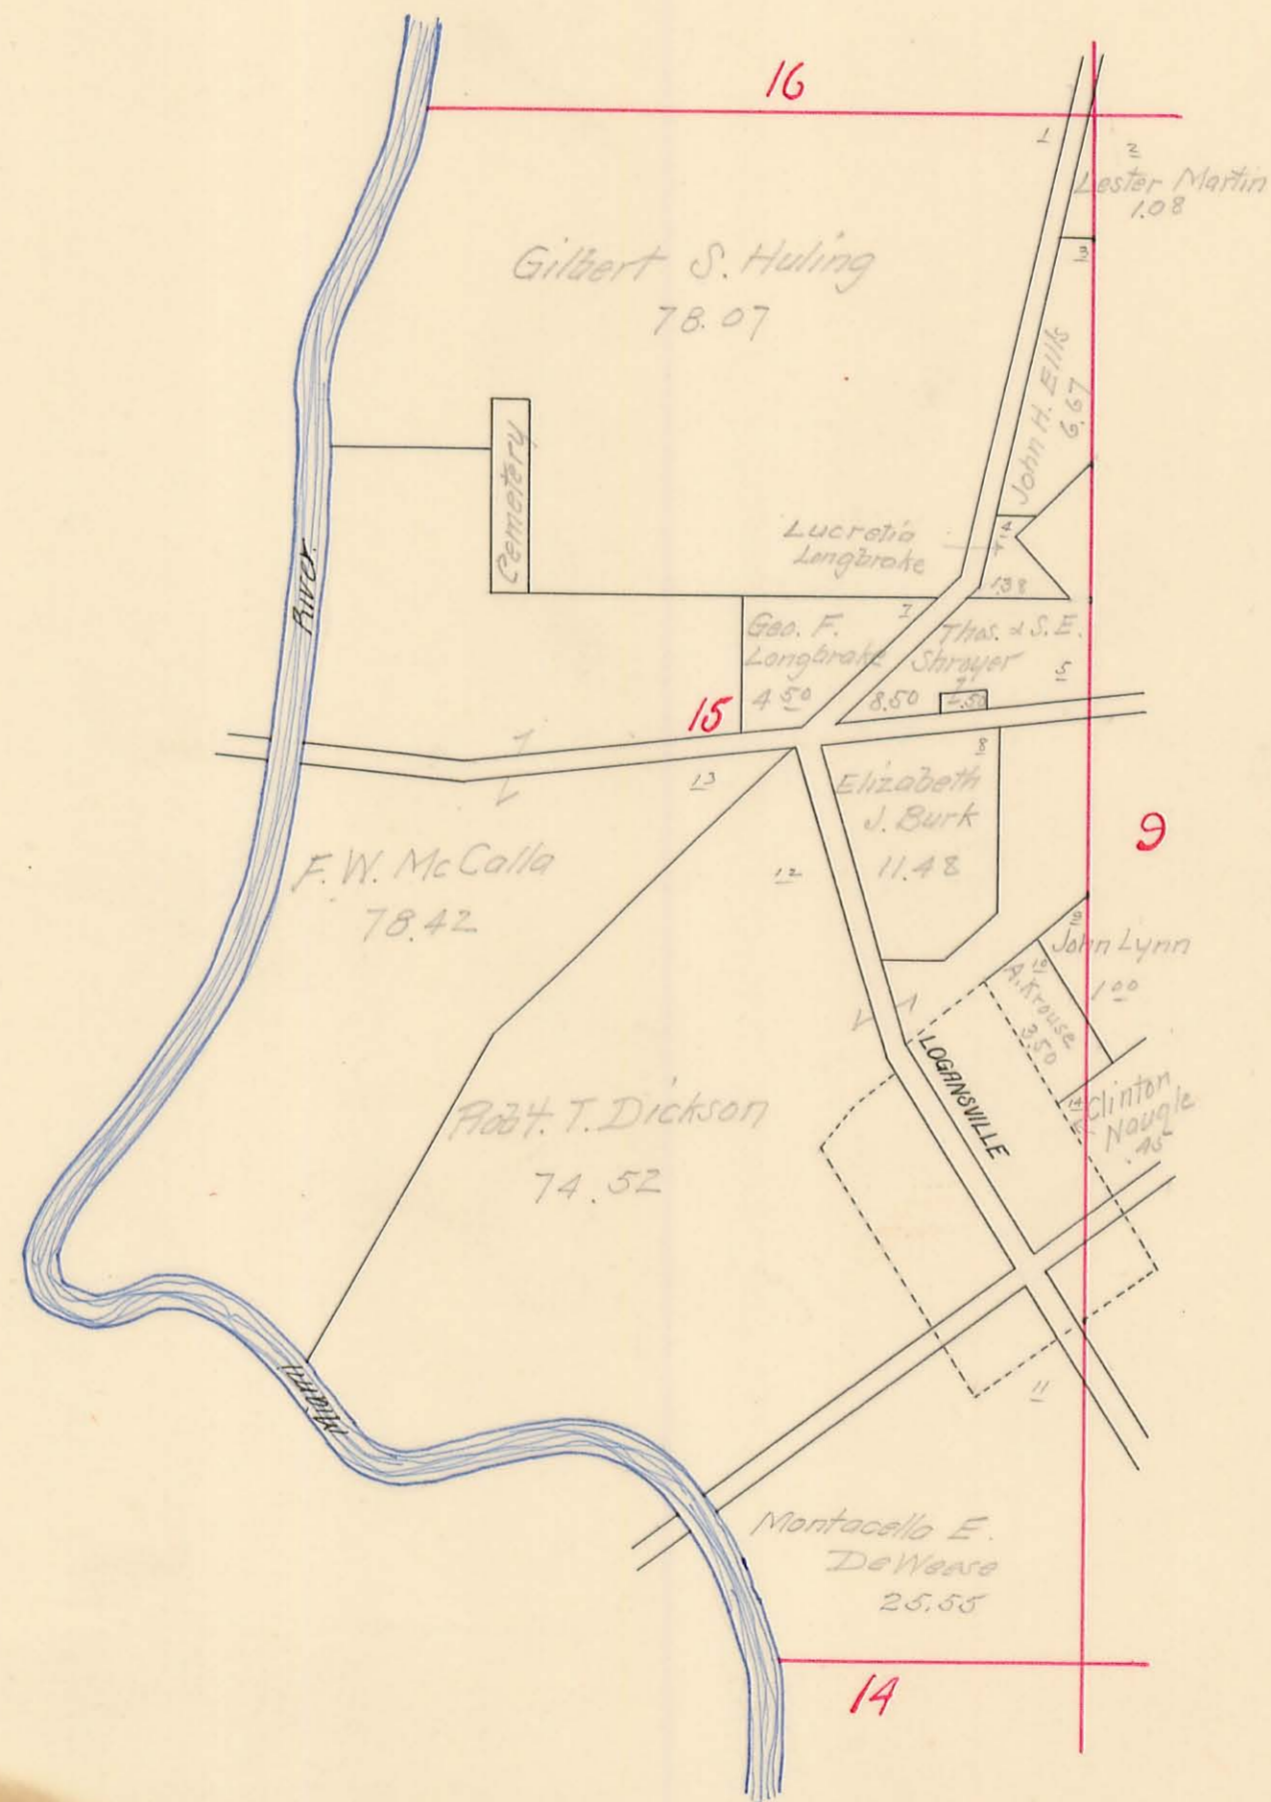

PLEASANT TOWNSHIP

Sec. 9 Town 2 Range 14


SCALE: 10 Chains to the Inch

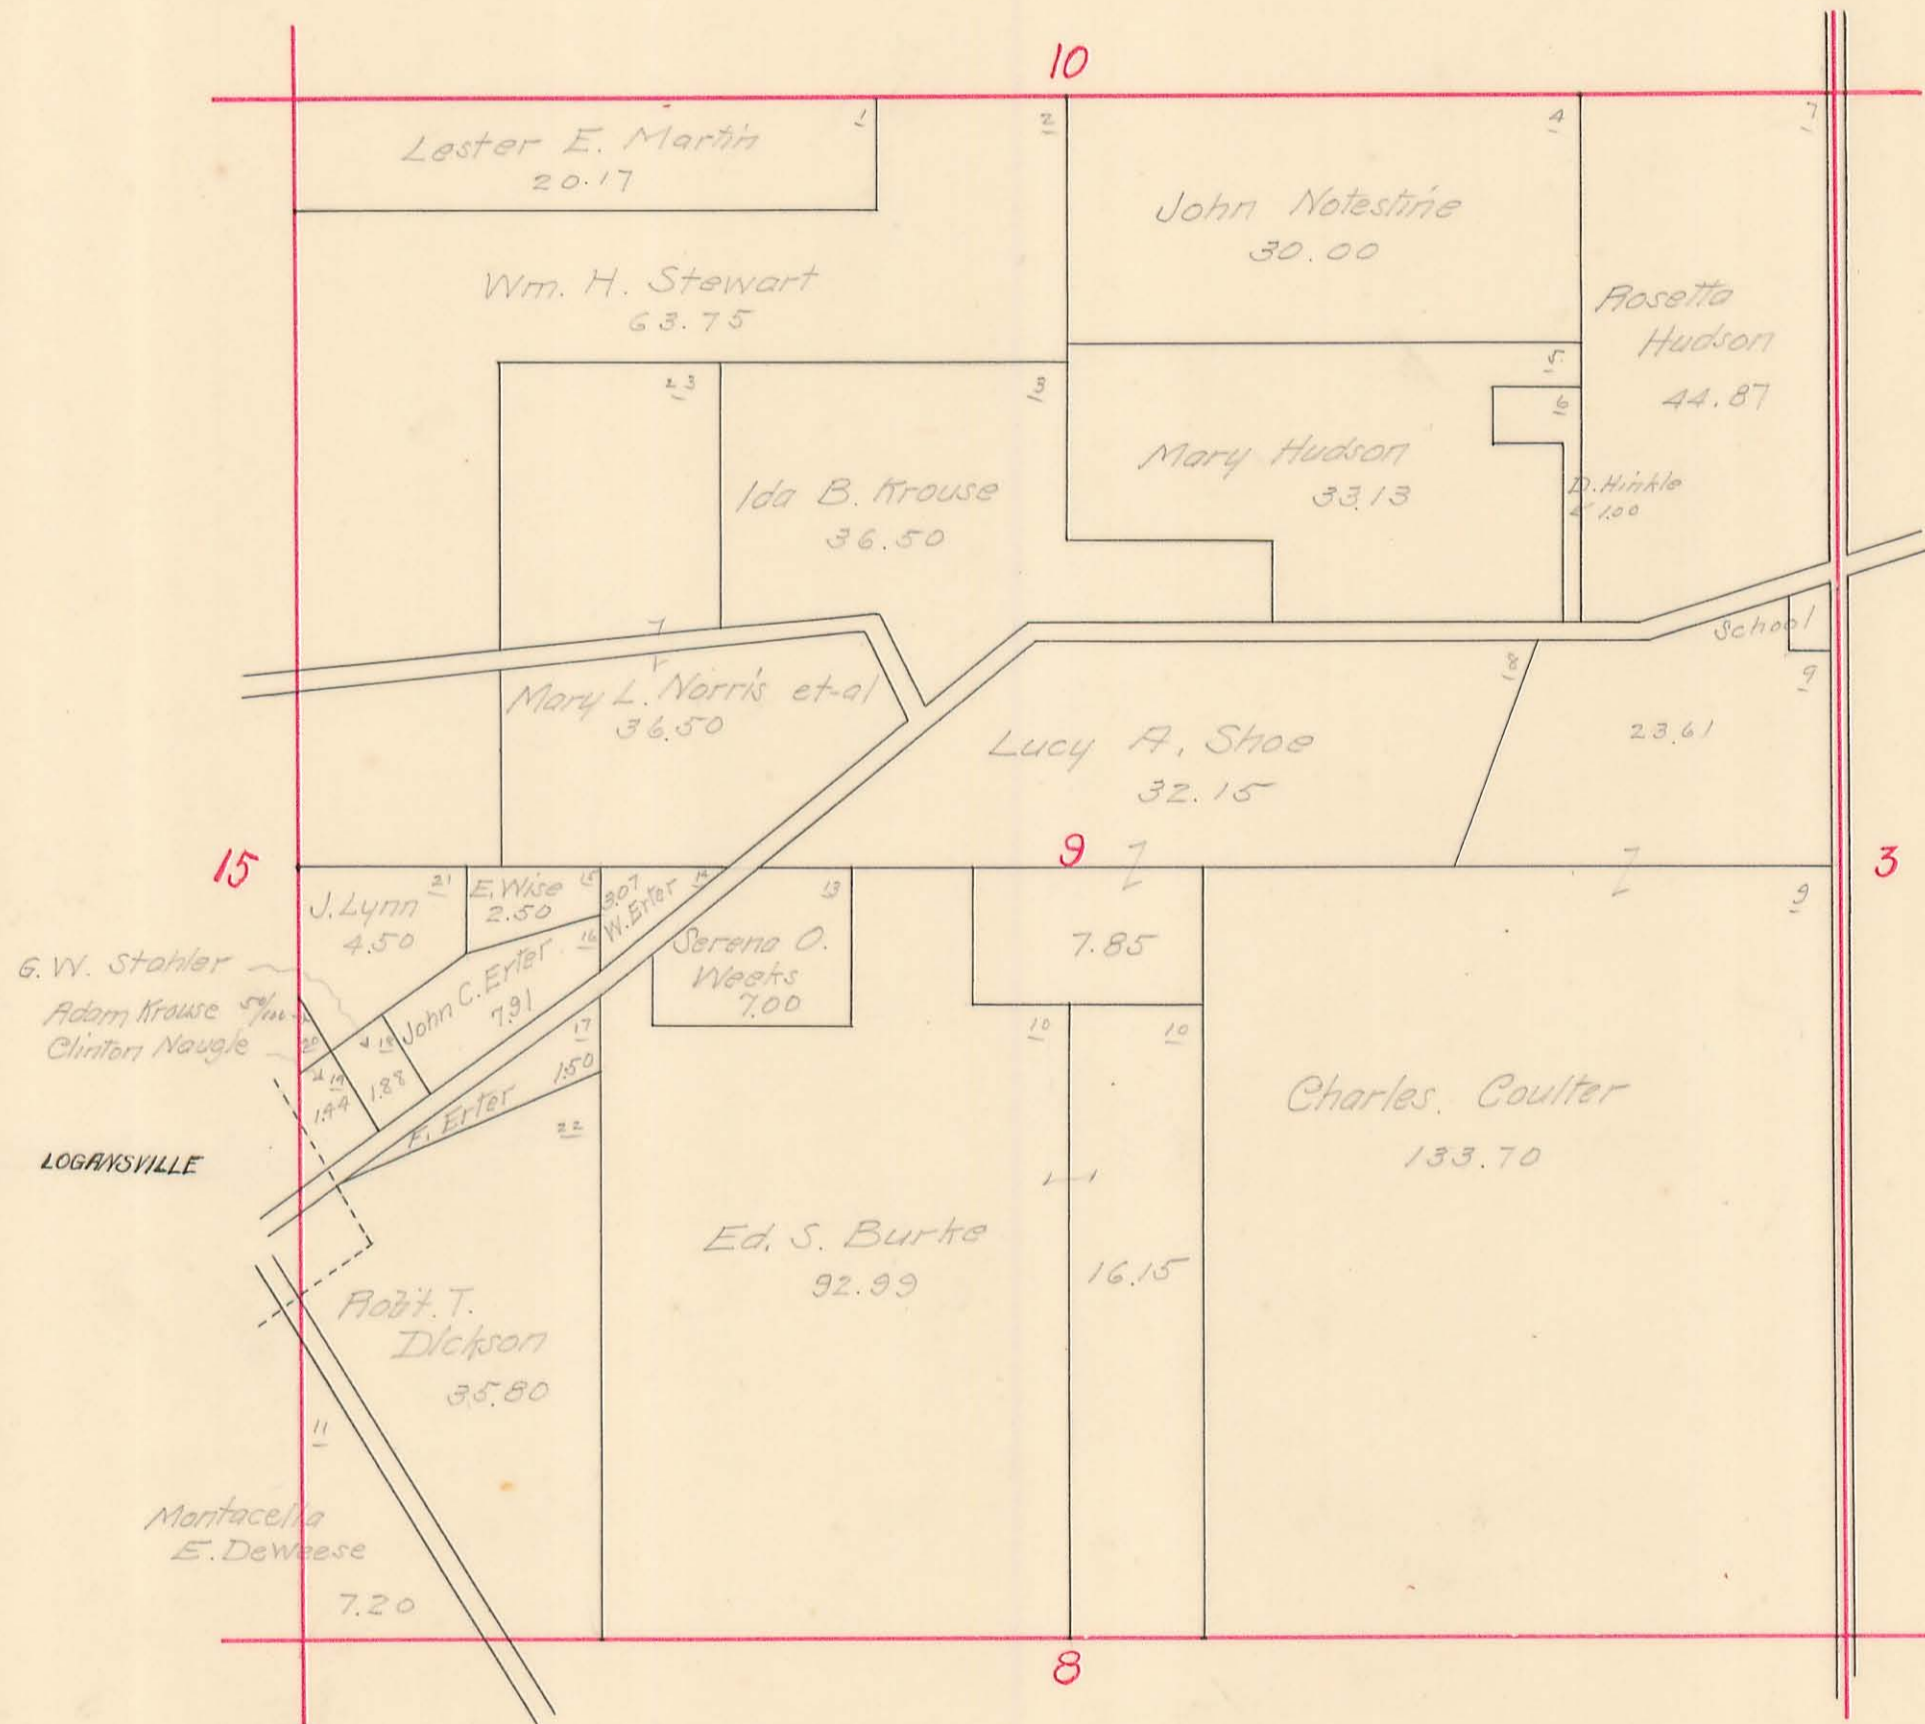

PLEASANT TOWNSHIP

Sec. 3 Town 2 Range 14


SCALE: 10 Chains to the Inch

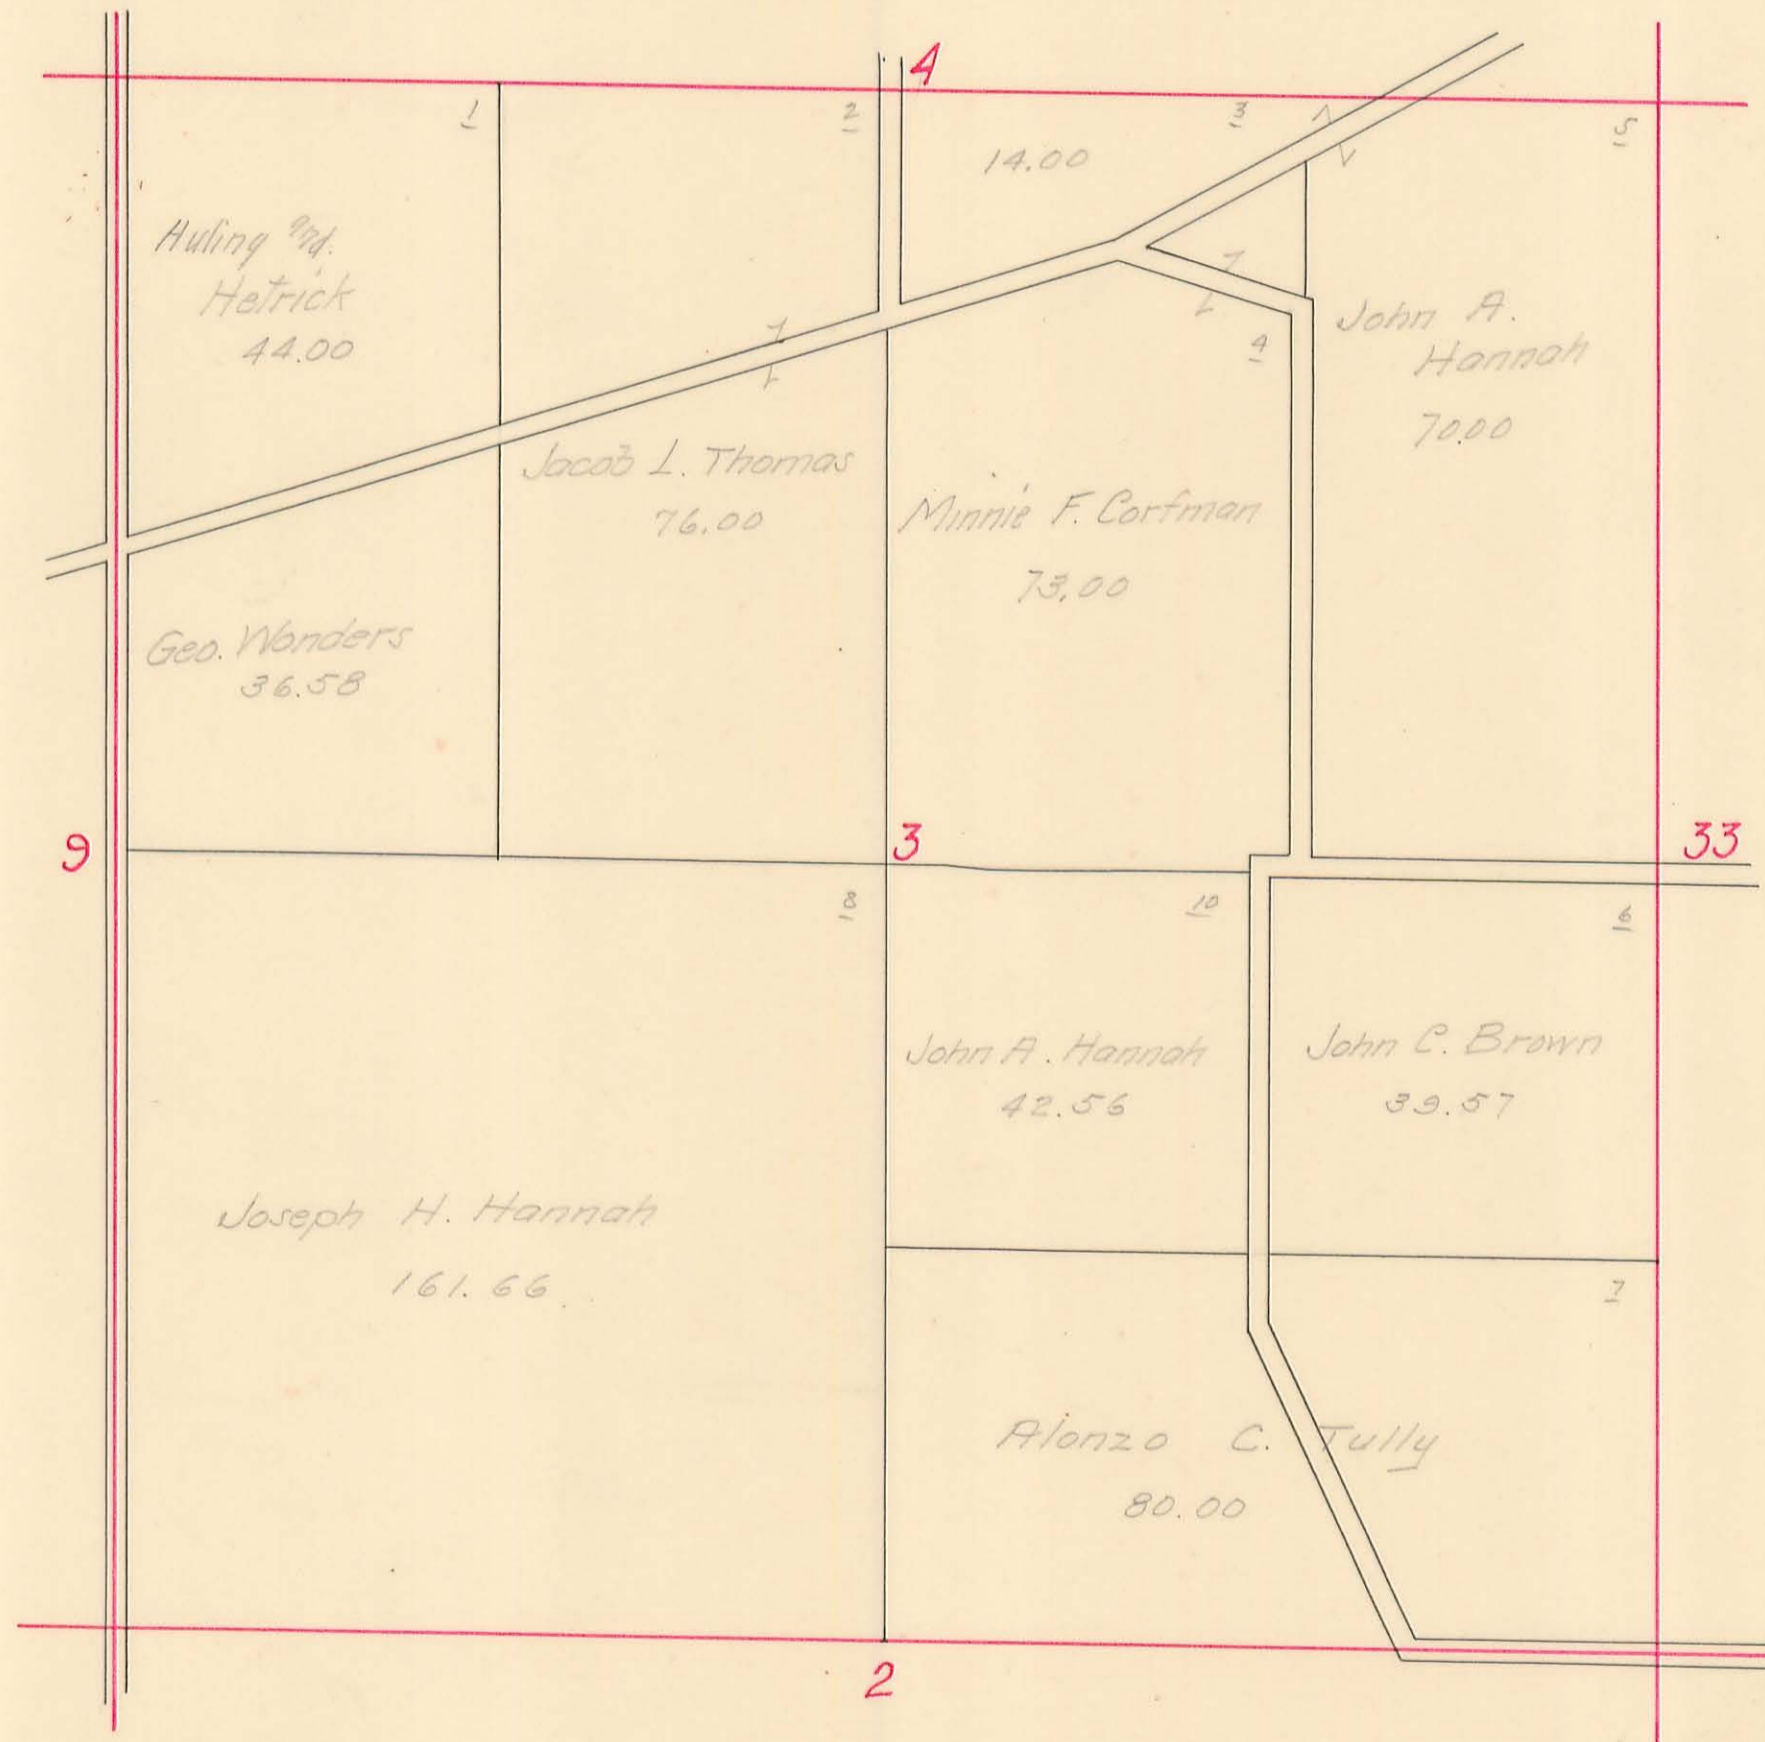

PLEASANT TOWNSHIP

Sec. 33 Town 3 Range 14


SCALE: 10 Chains to the Inch

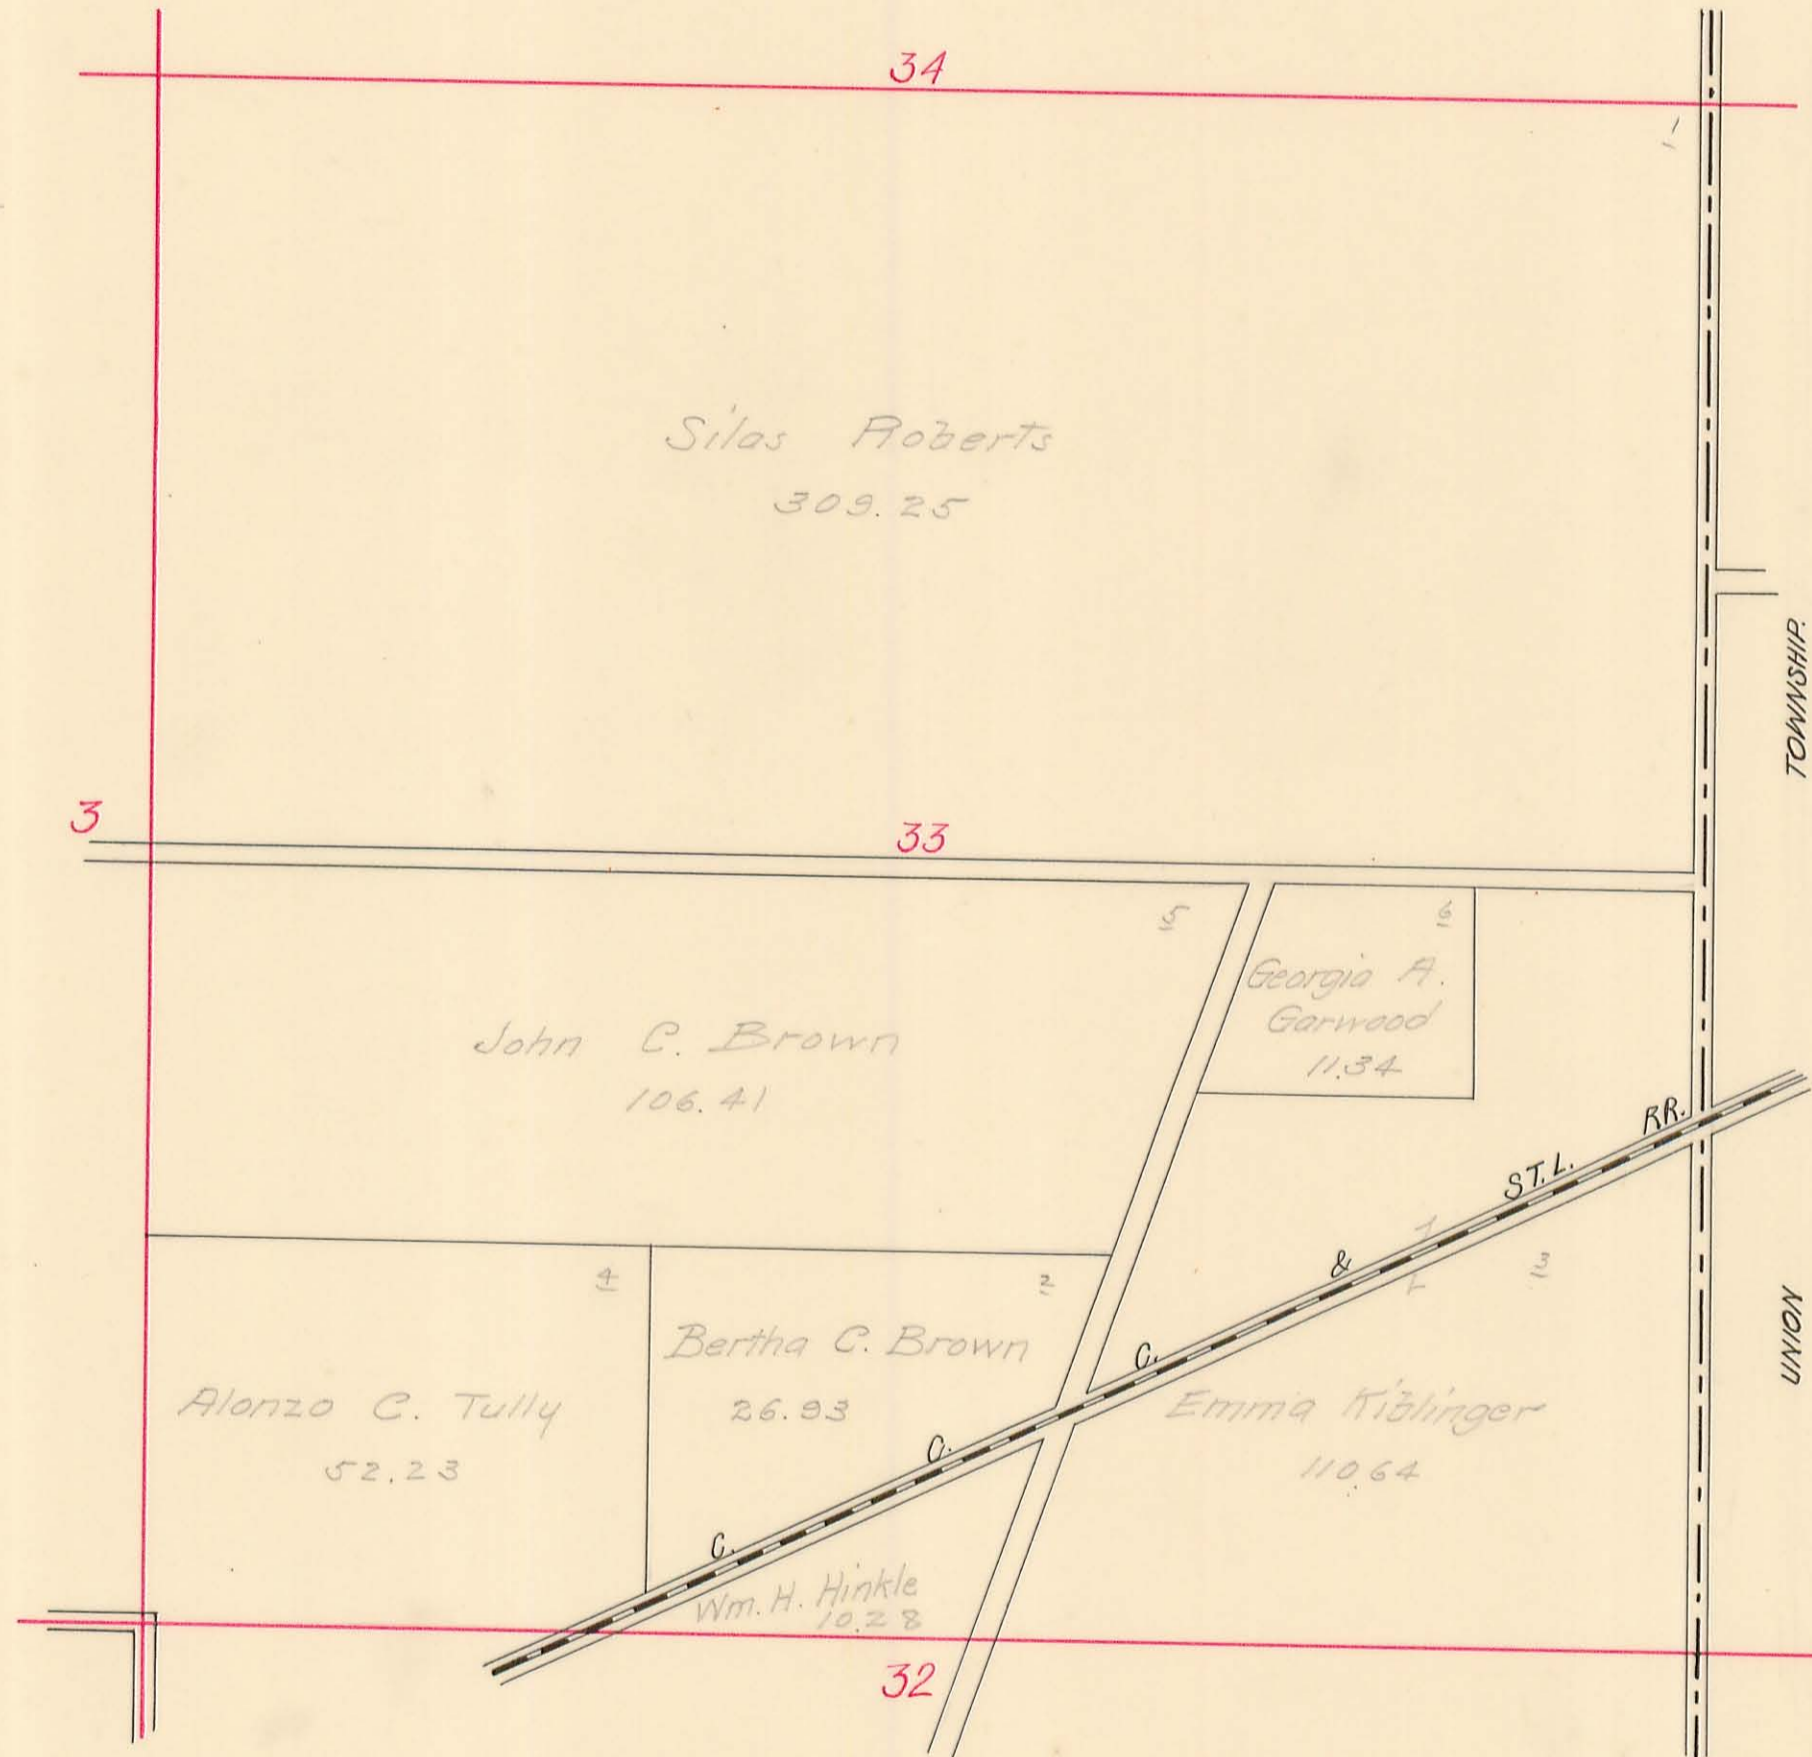

PLEASANT TOWNSHIP

Sec. 2 Town 2 Range 14


SCALE: 10 Chains to the Inch

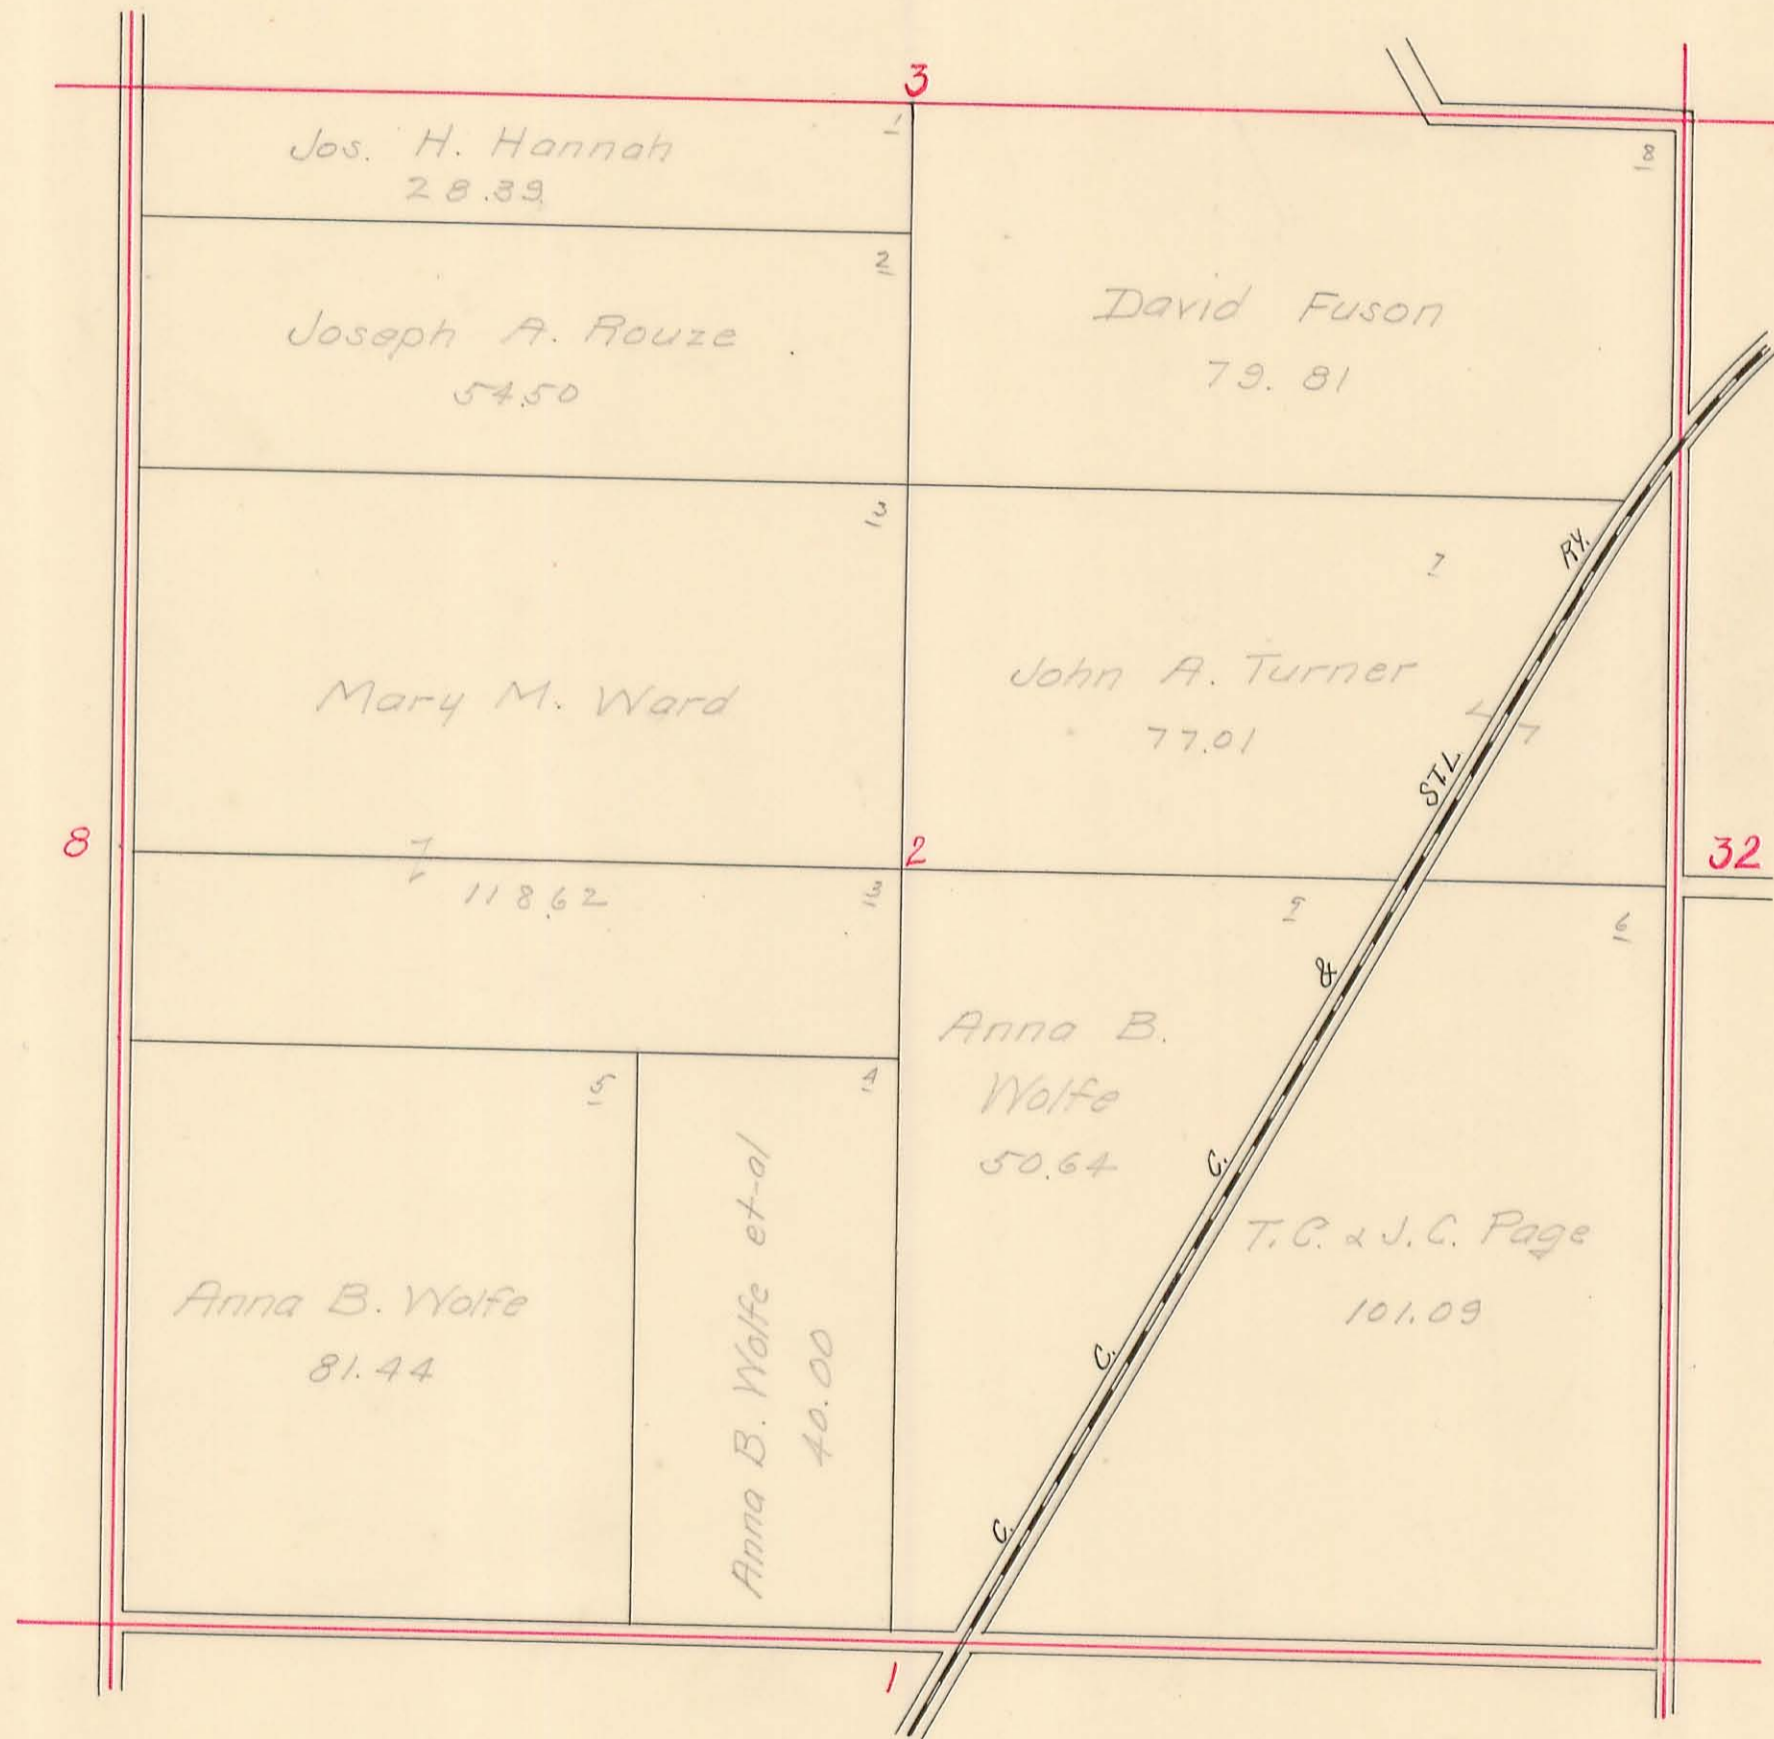

PLEASANT TOWNSHIP

Sec. 32 Town 3 Range 14


SCALE: 10 Chains to the Inch

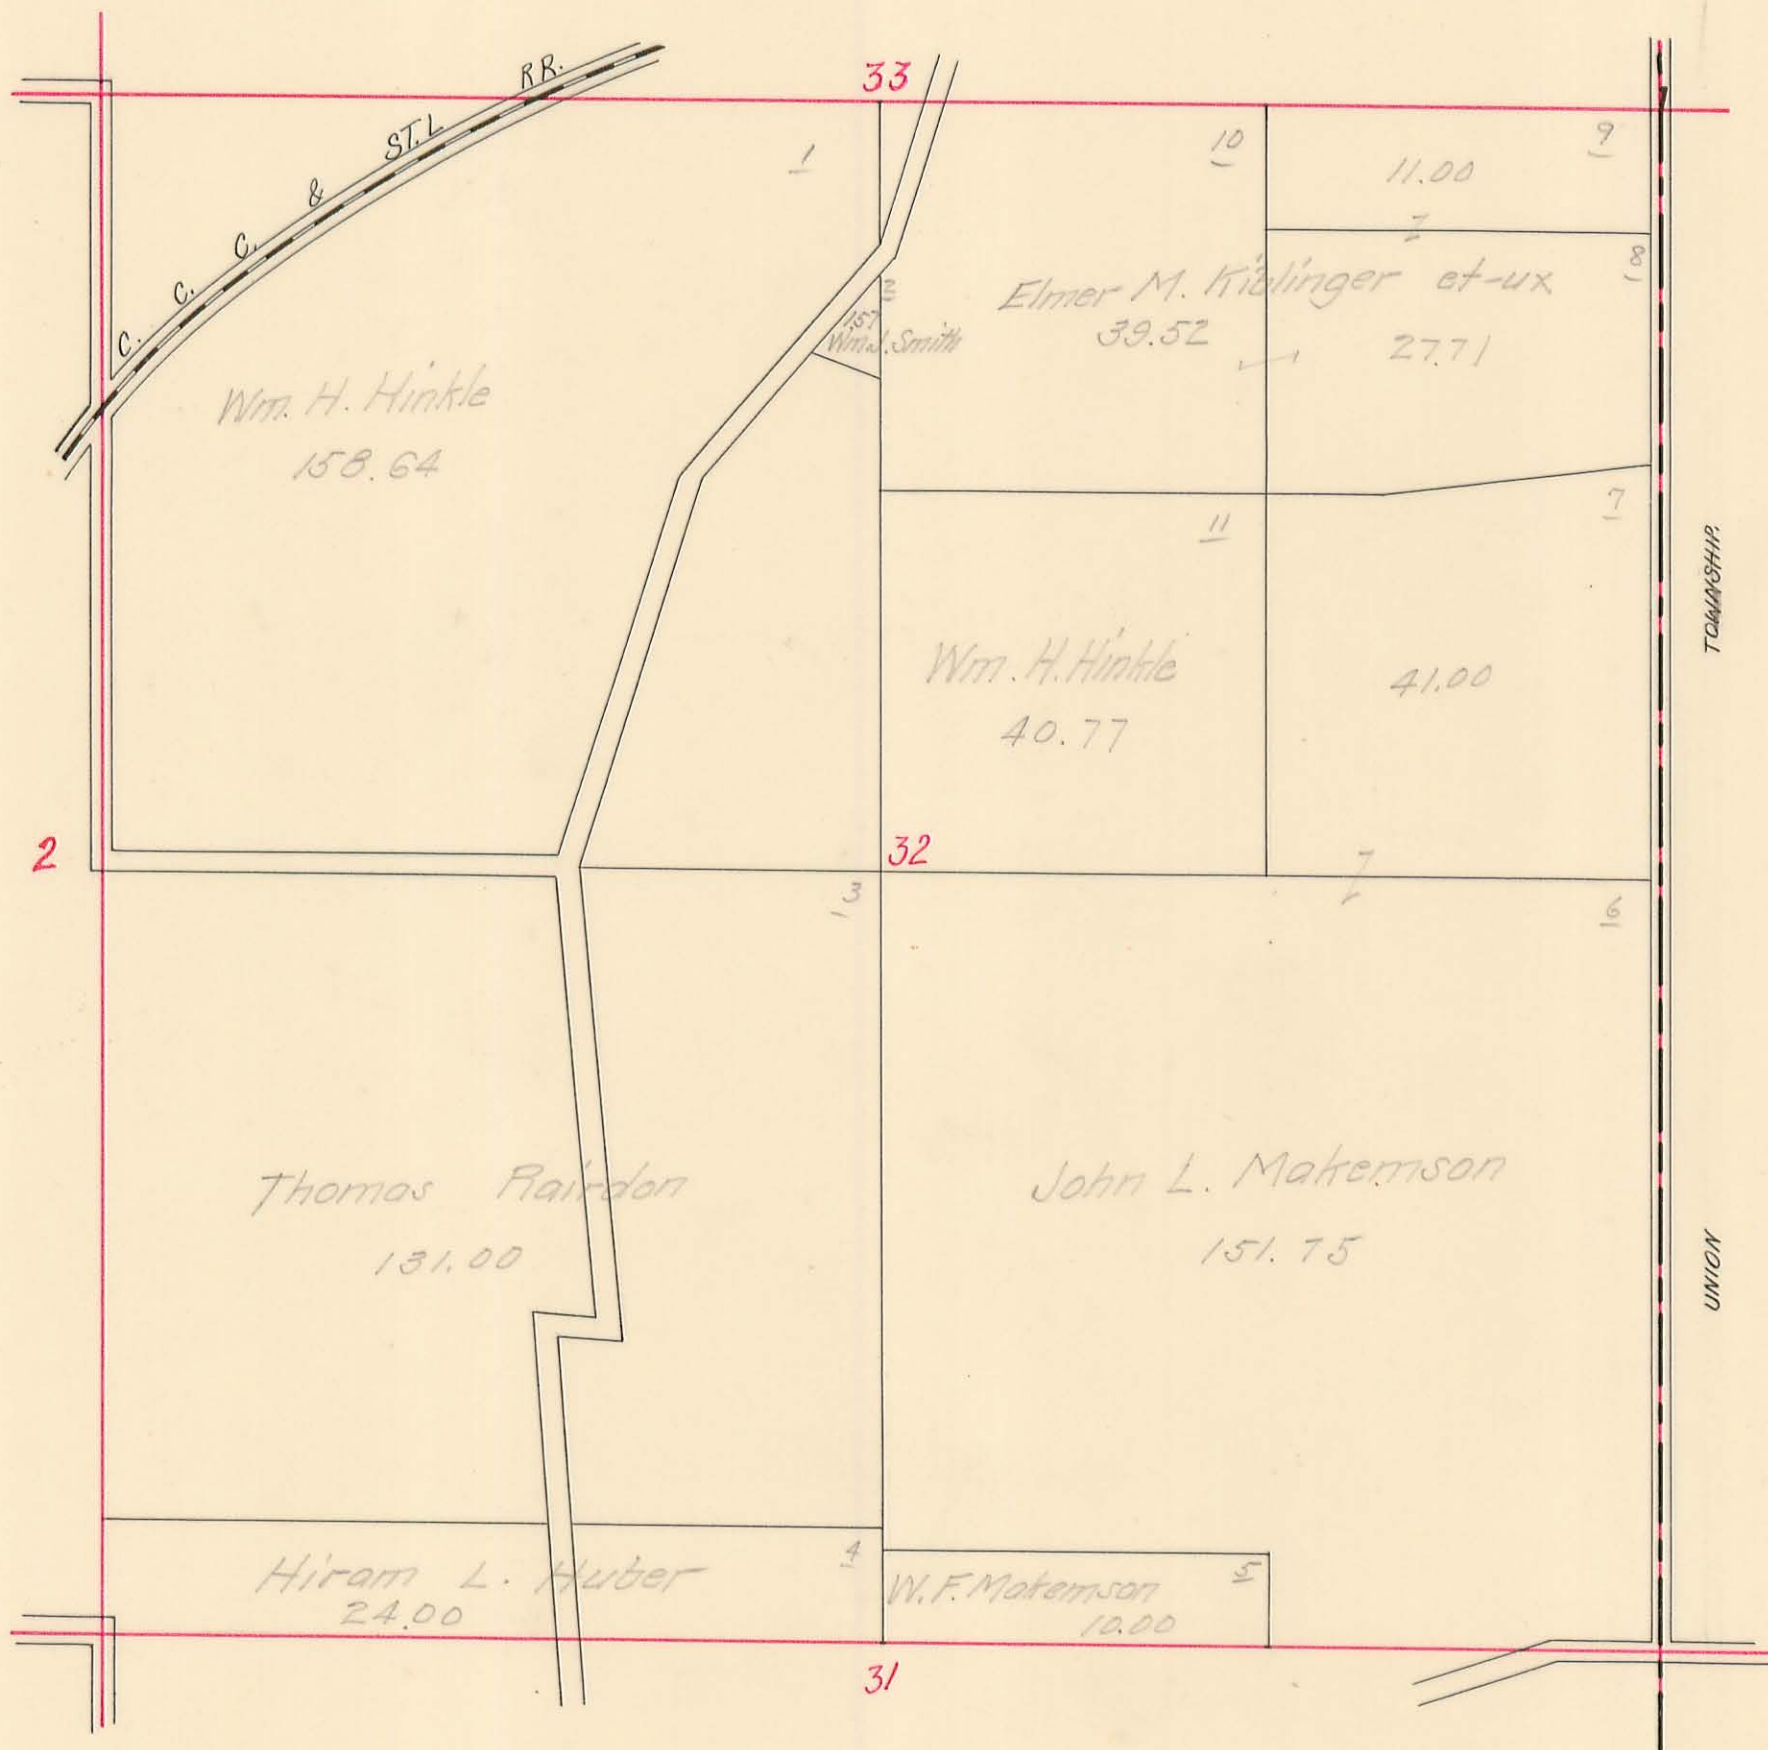

PLEASANT TOWNSHIP

Sec. 7 Town 2 Range 14


SCALE: 10 Chains to the Inch

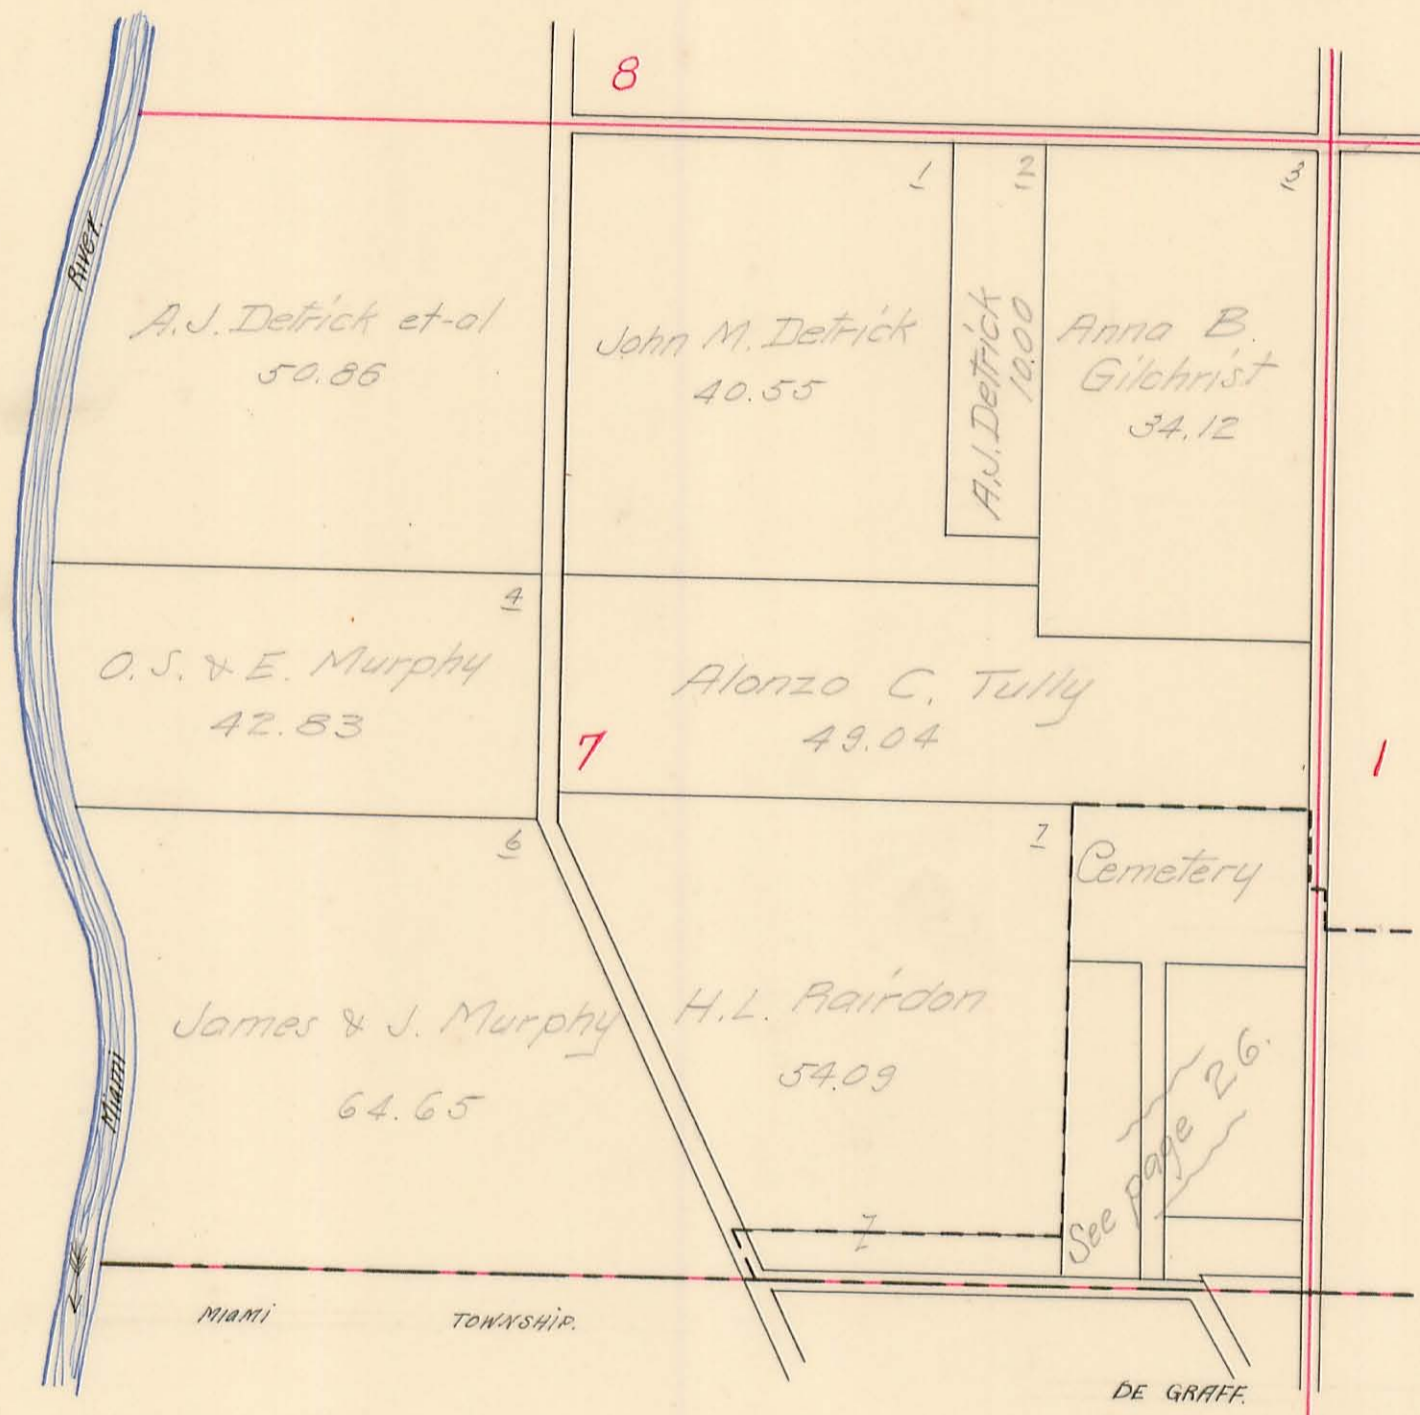

PLEASANT TOWNSHIP

Sec. 1 Town 2 Range 14


SCALE: 10 Chains to the Inch

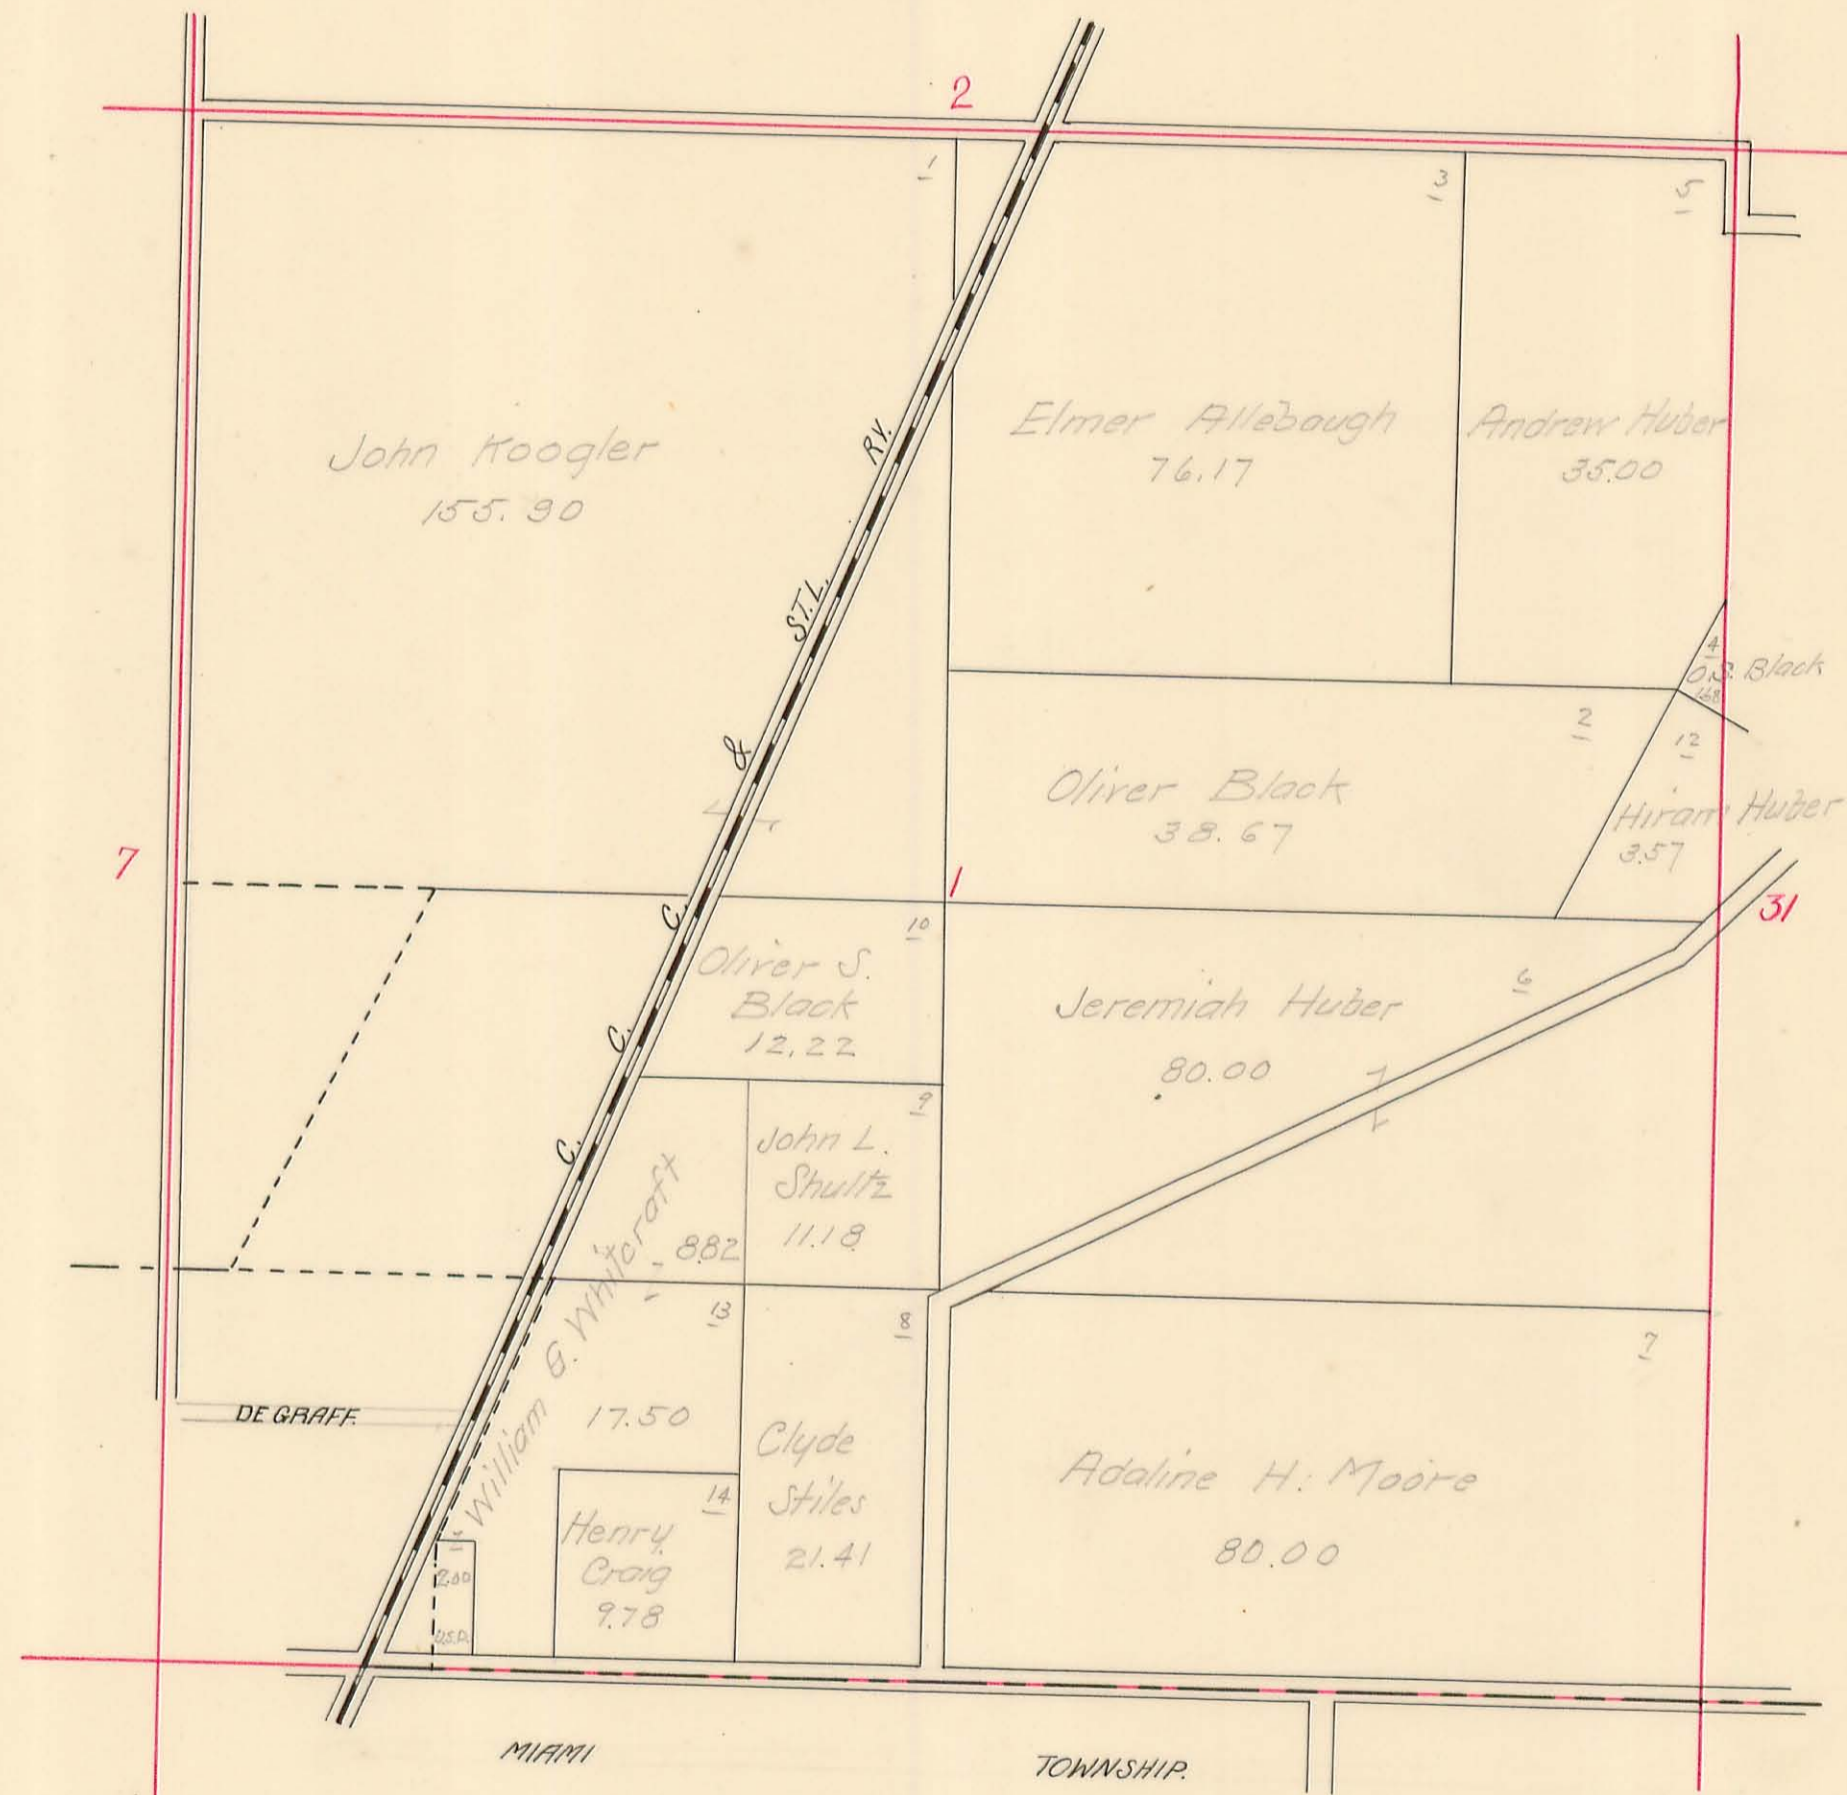

PLEASANT TOWNSHIP

Sec. 31 Town 3 Range 14

SCALE: 10 Chains to the Inch

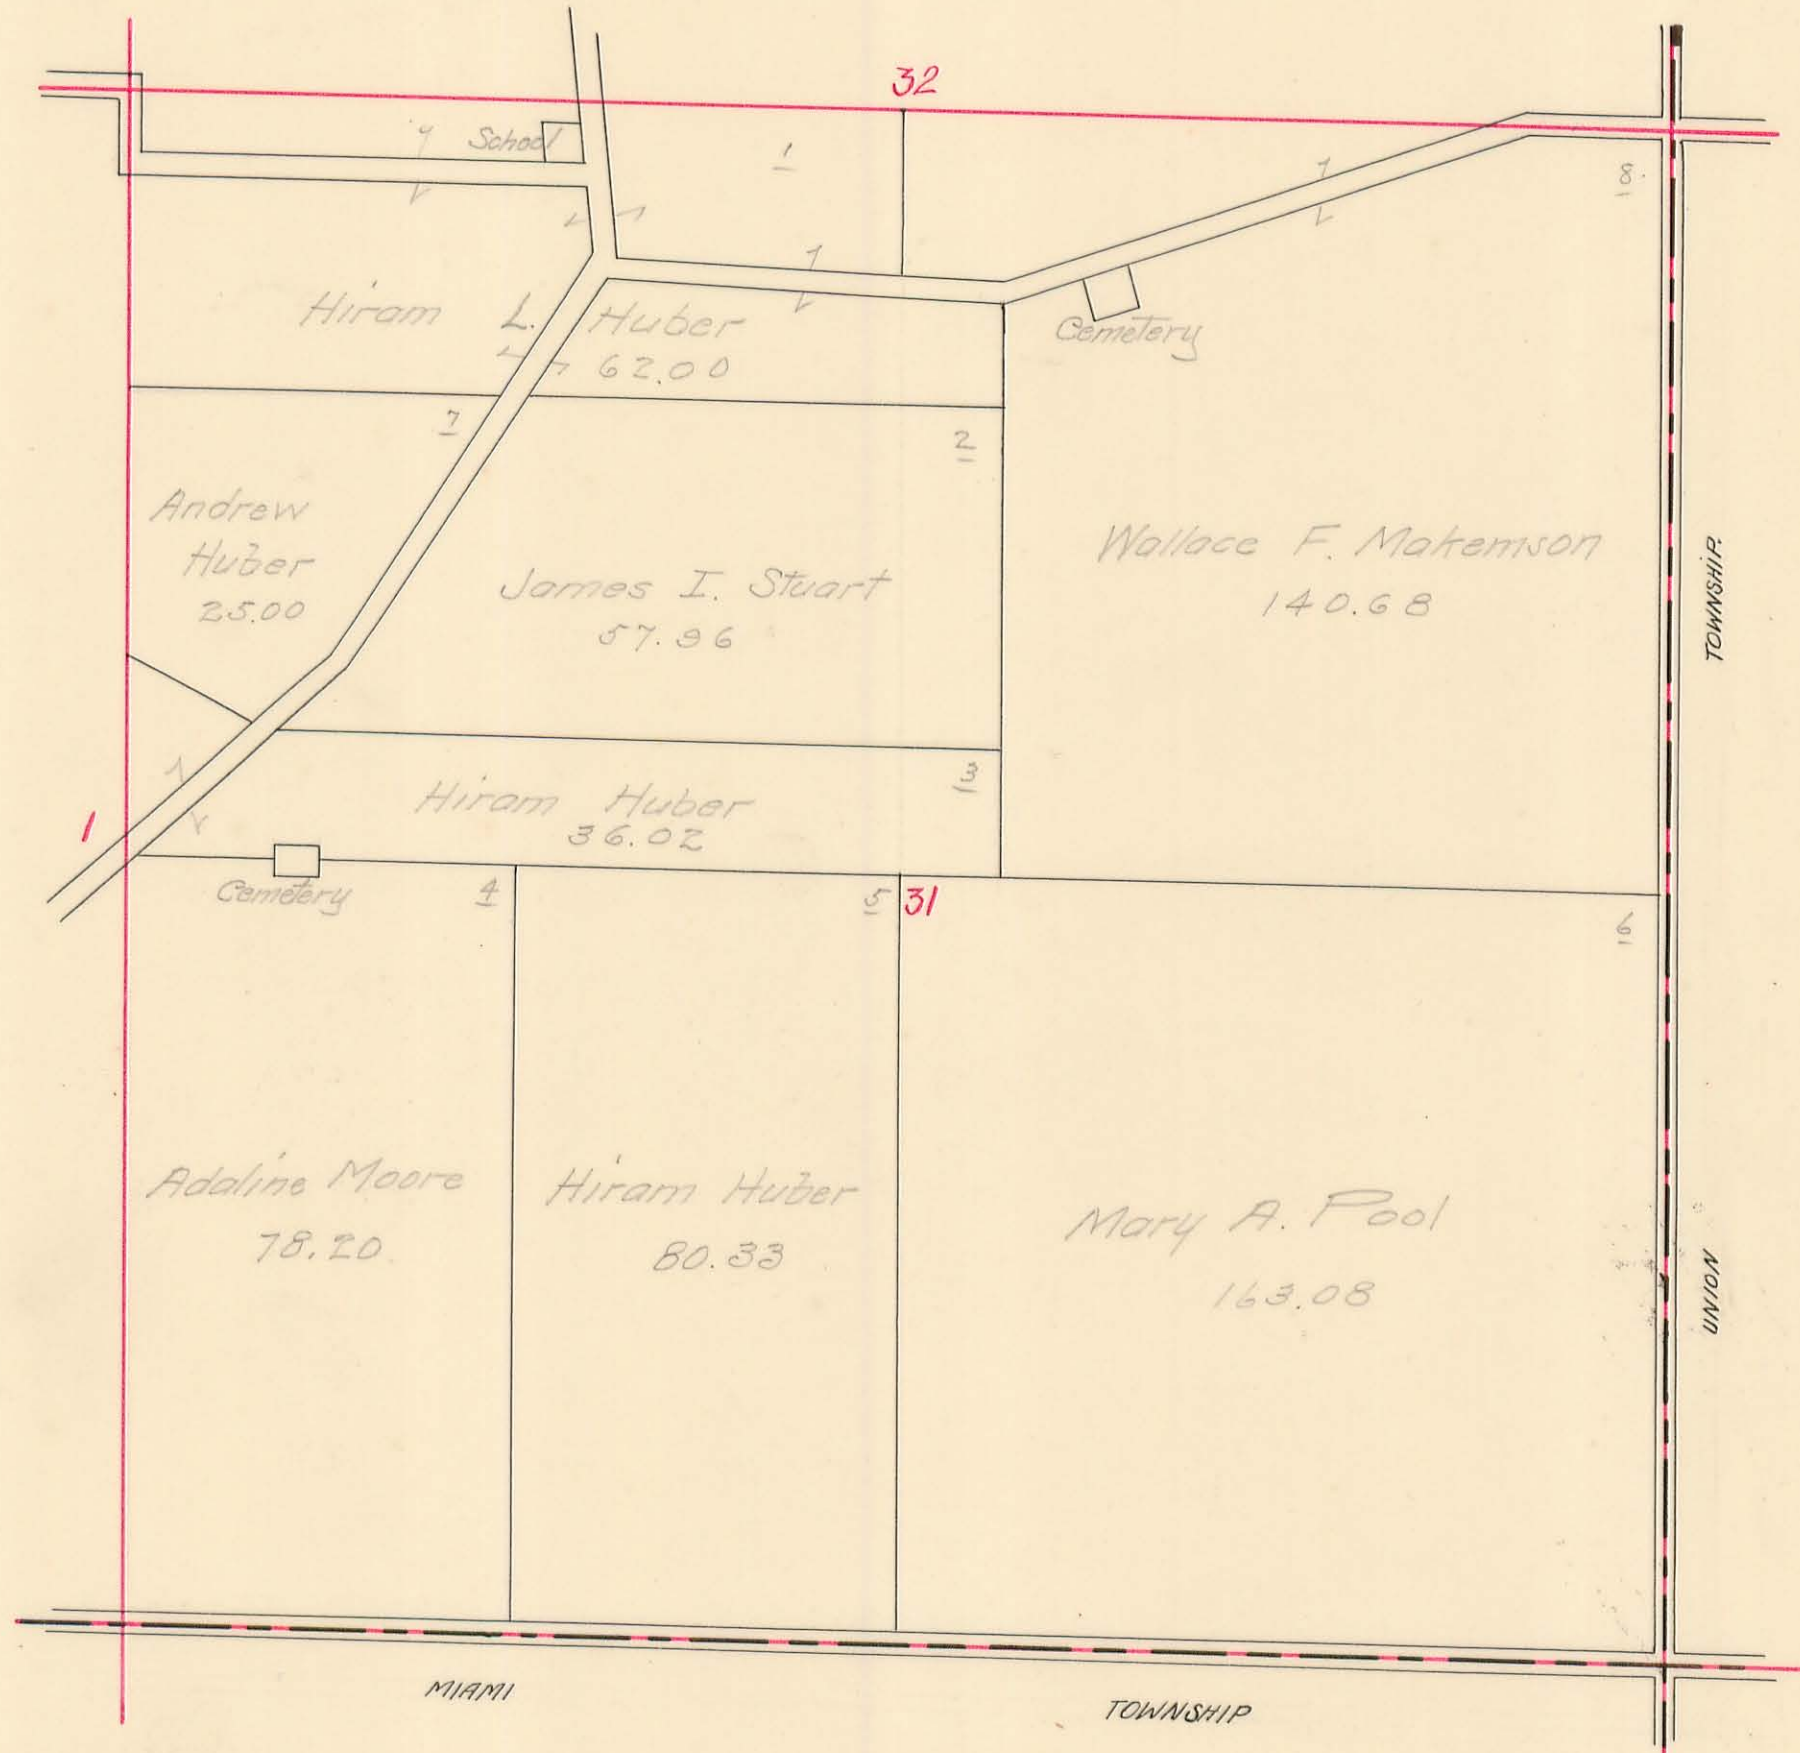


PLEASANT TOWNSHIP

Sec. 7 Town 2 Range 14

DeGraff

SCALE: Chains to the Inch

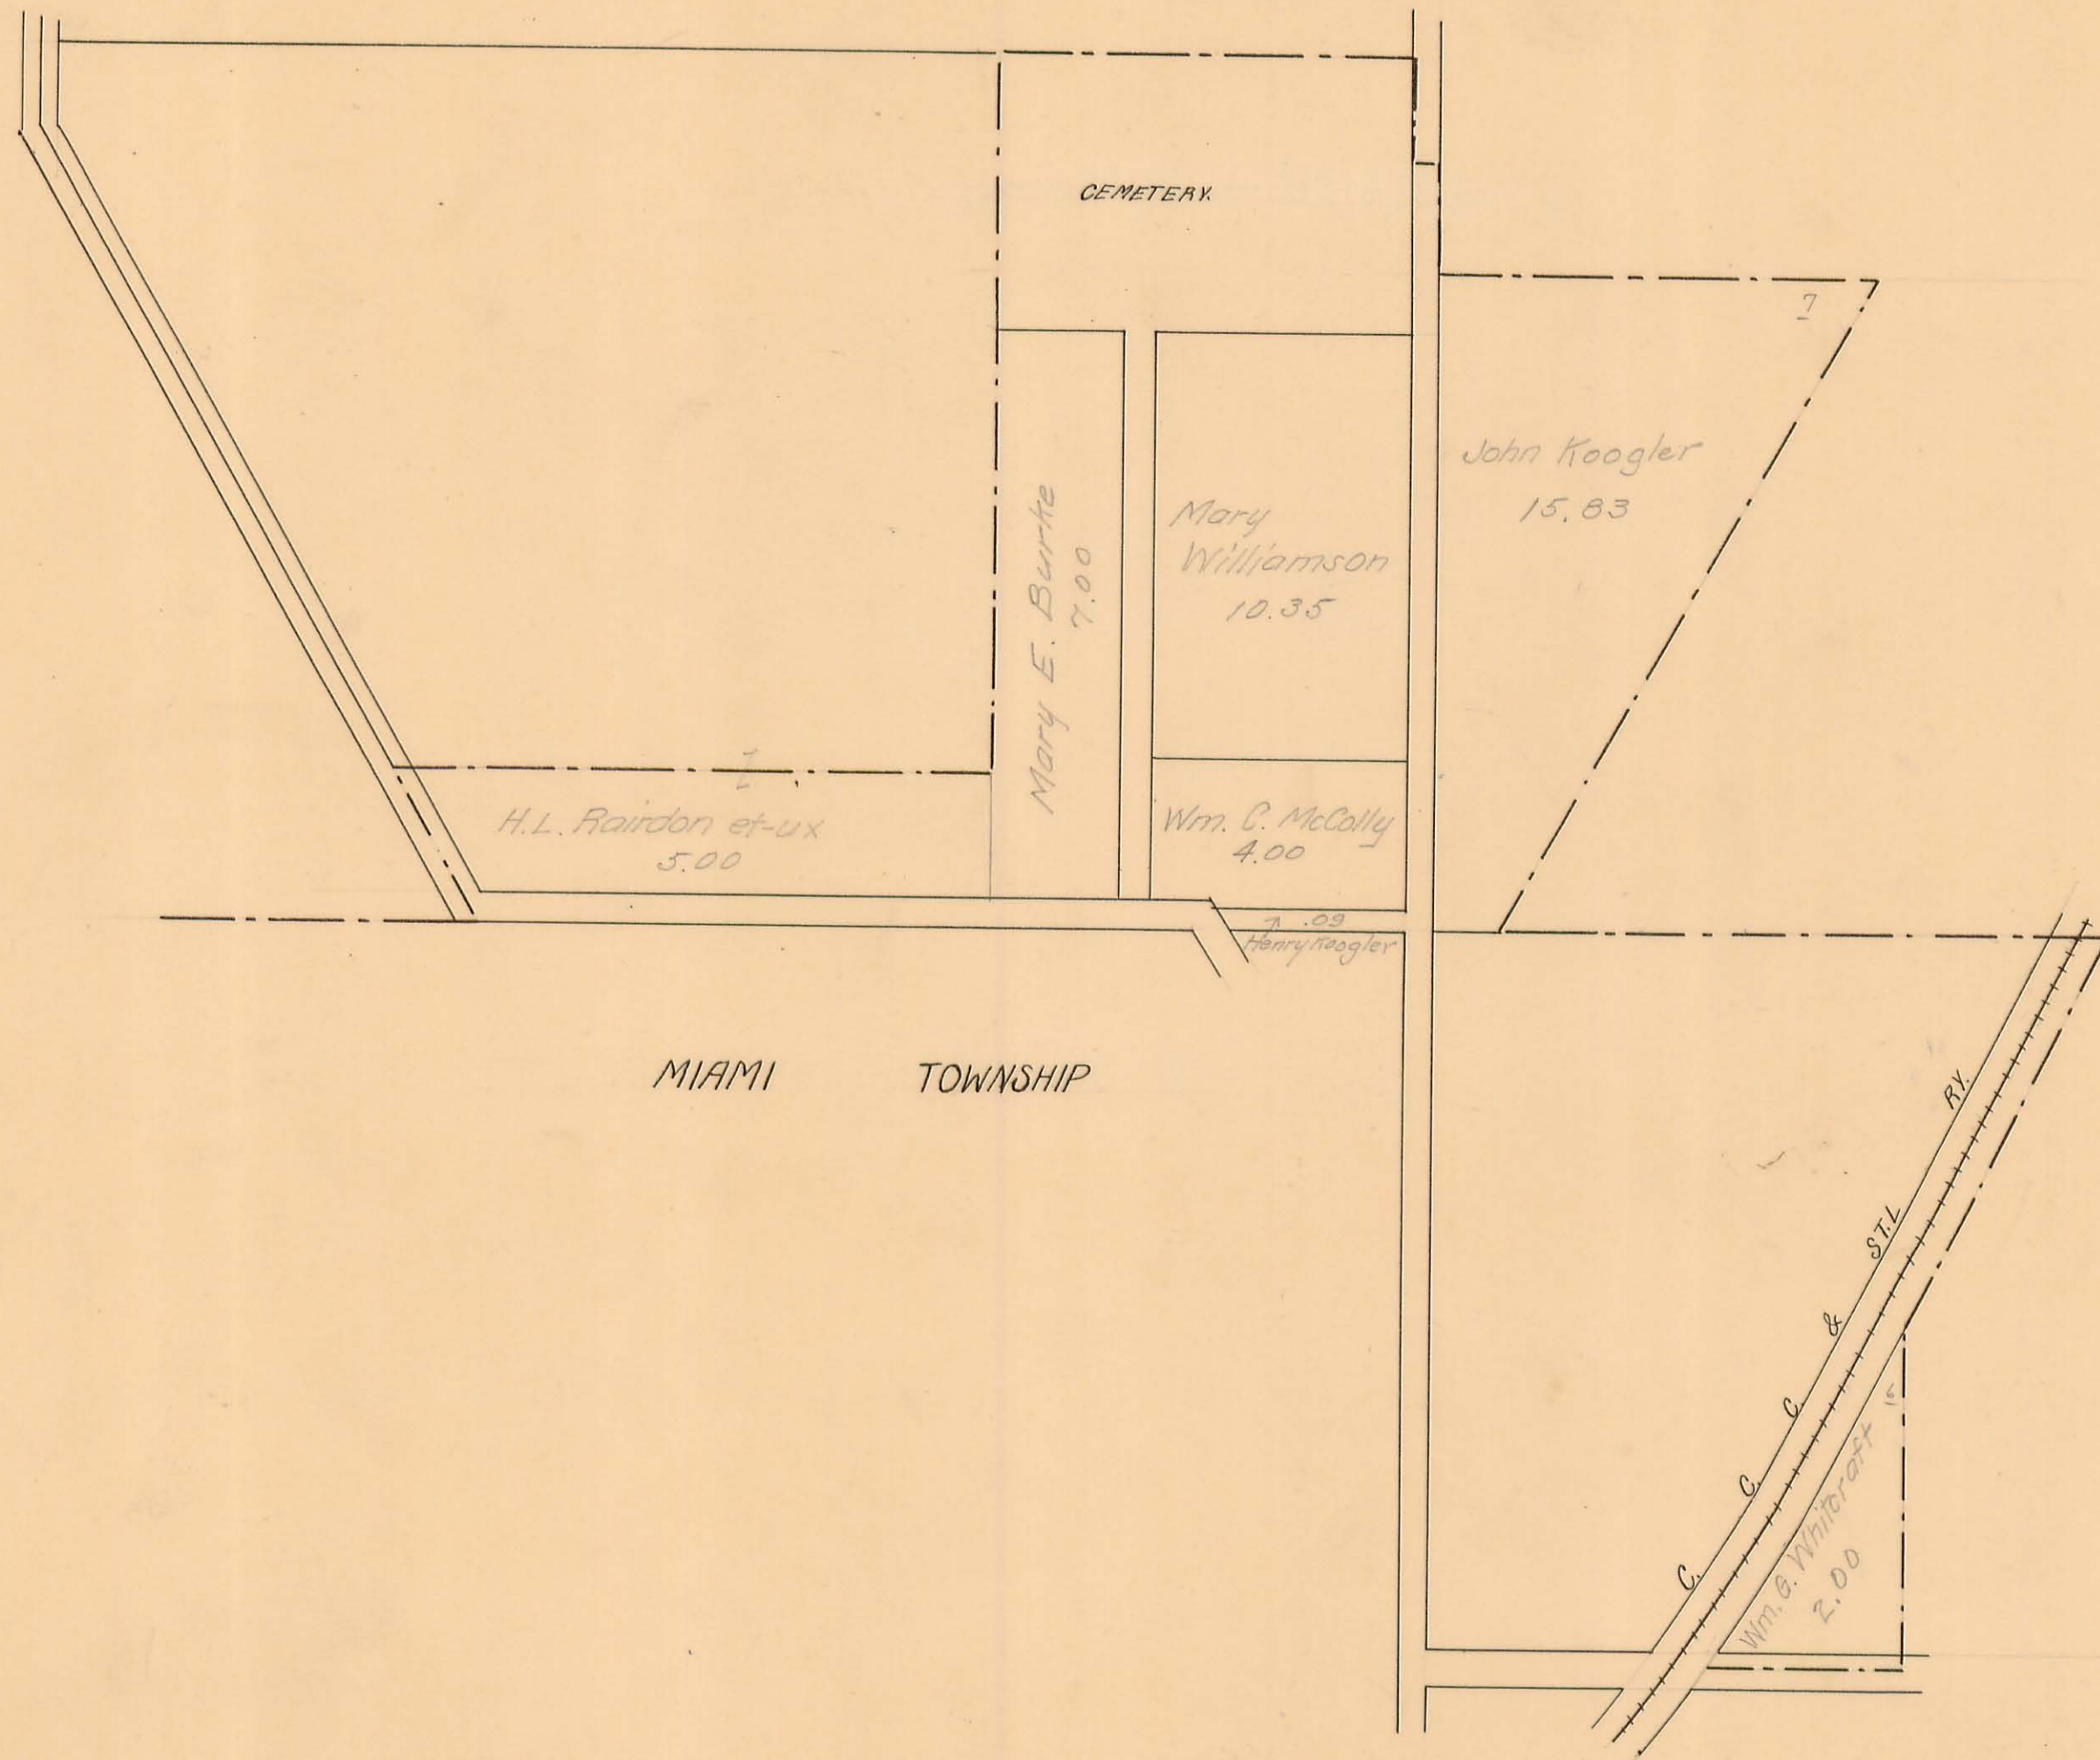

PLEASANT TOWNSHIP

Sec. 15 Town 2 Range 14

Logansville

SCALE: Chains to the Inch

