


RUSHCREEK TOWNSHIP

Virginia Military Survey No. $\frac{10502}{13079}$


SCALE: 10 Chains to the Inch

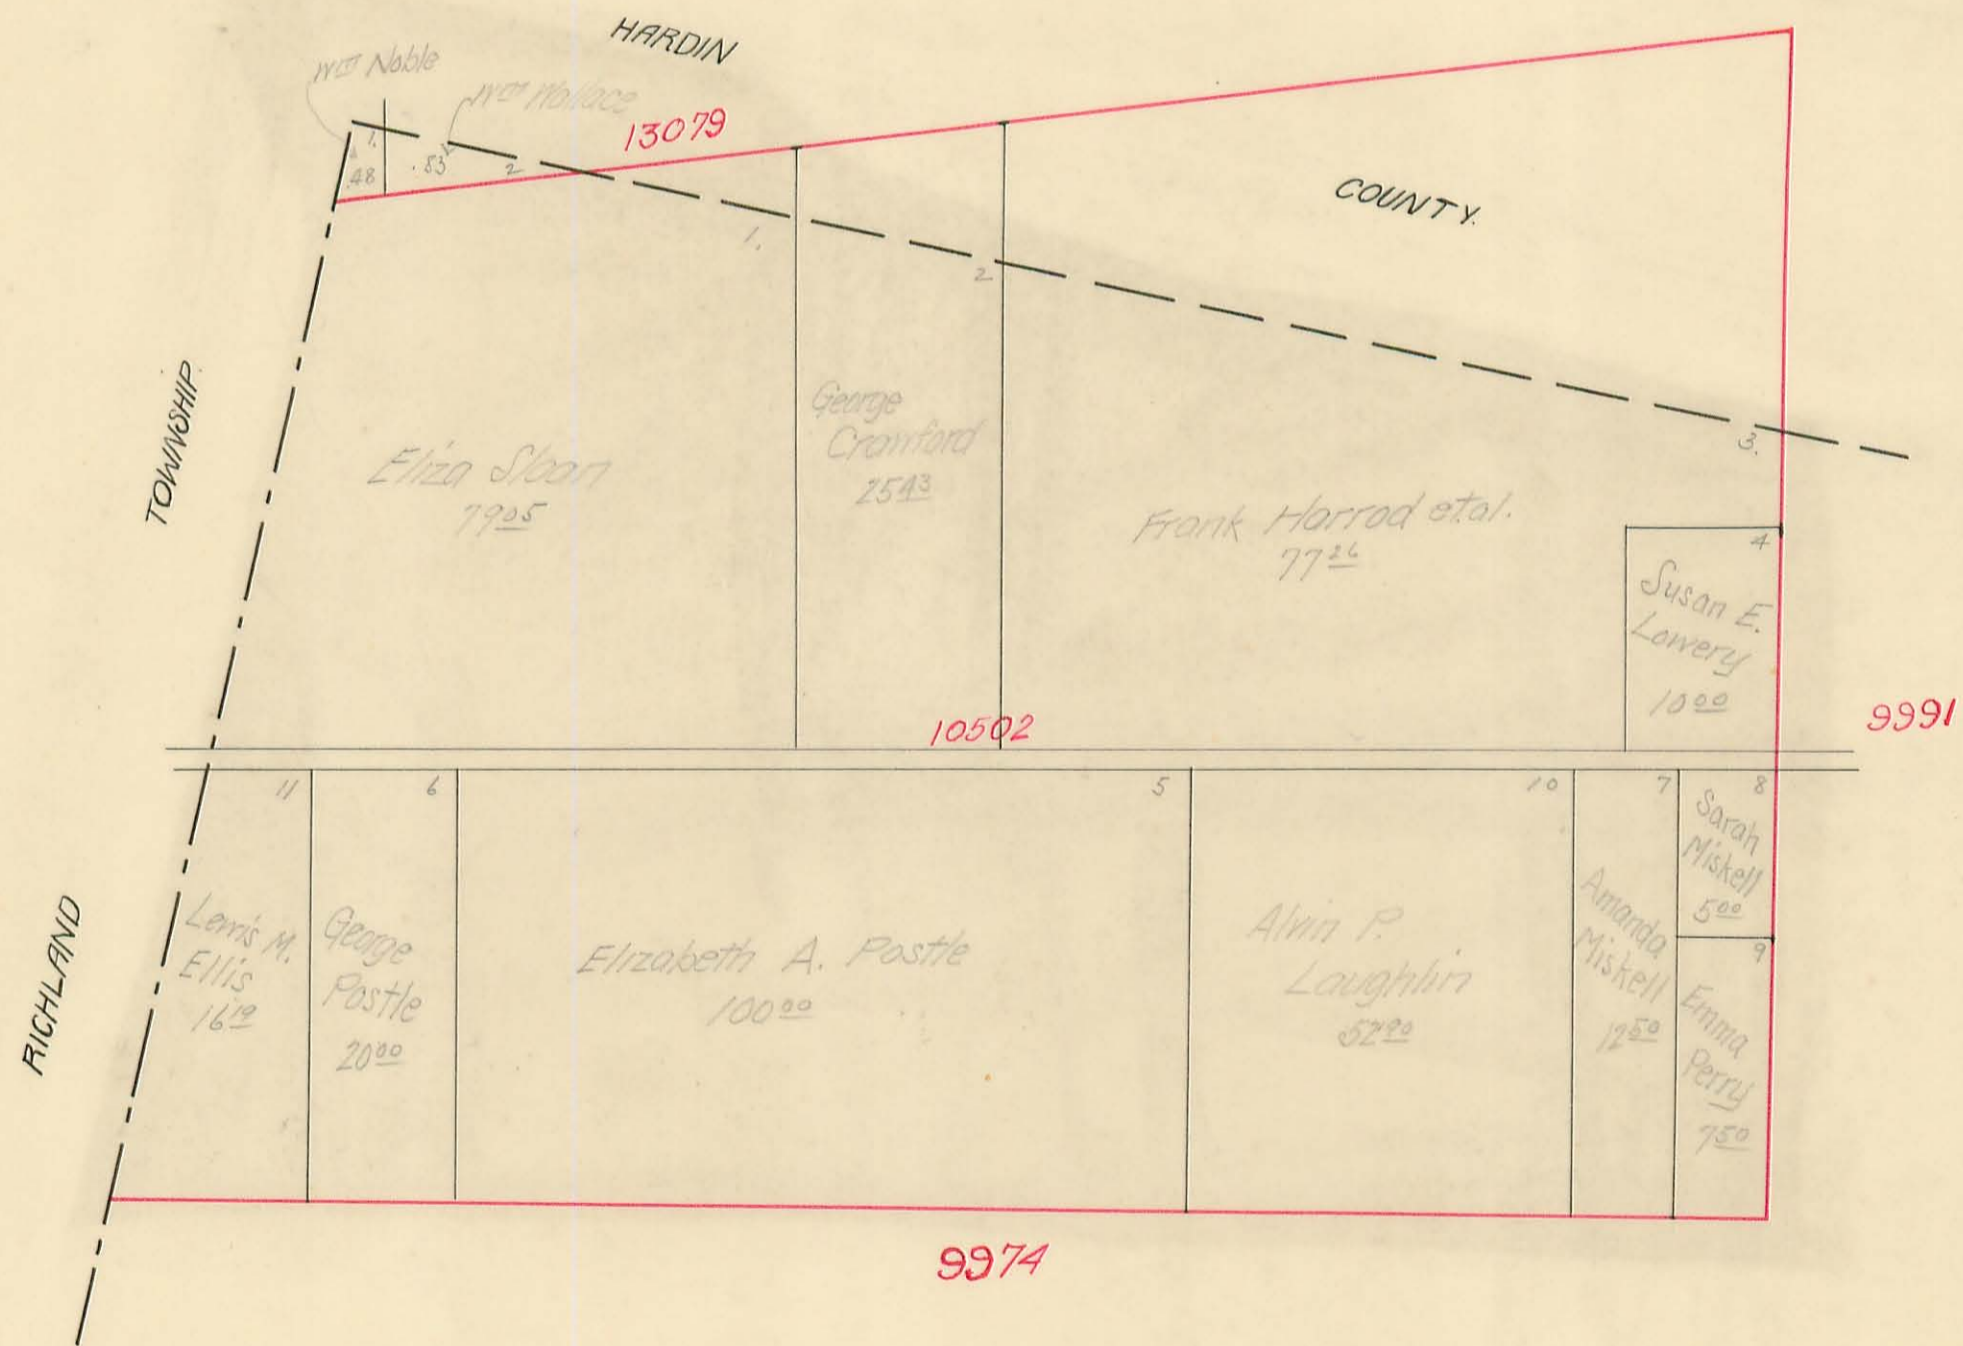

RUSHCREEK TOWNSHIP

Virginia Military Survey No. $\frac{9991}{9992}$


SCALE: 10 Chains to the Inch

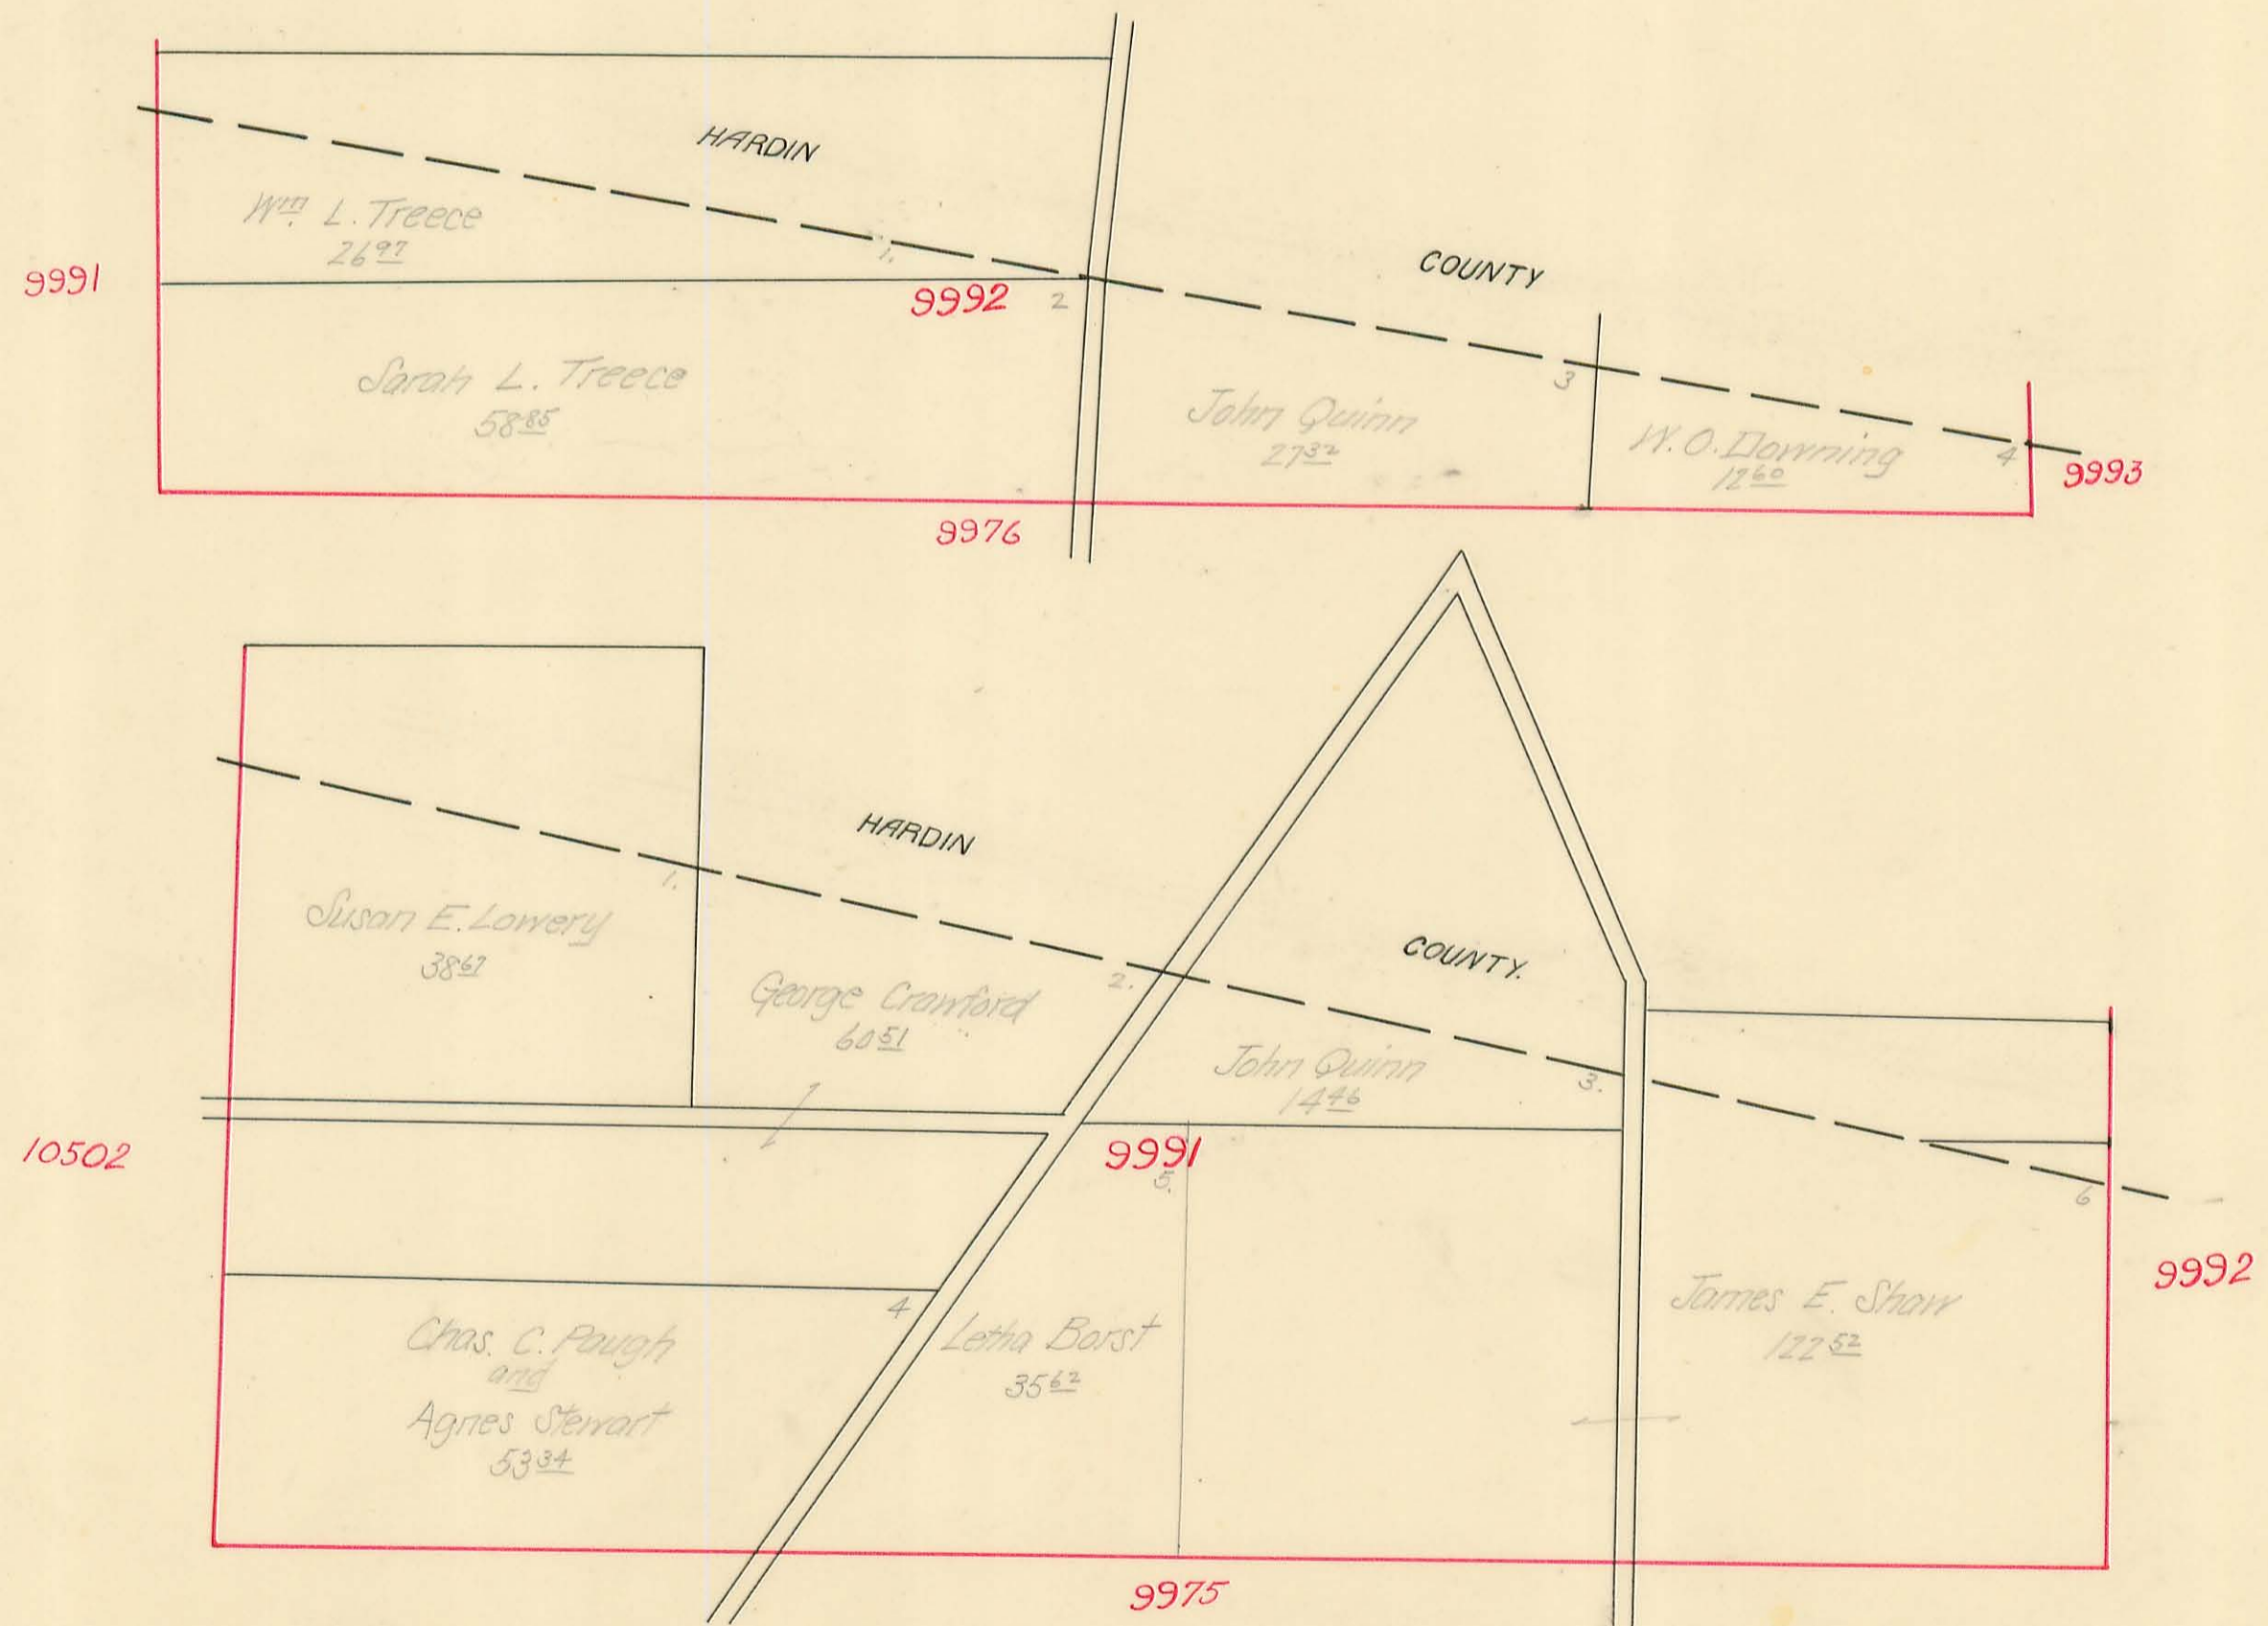

RUSHCREEK TOWNSHIP

Virginia Military Survey No. $\frac{9973}{9974}$

SCALE: 10 Chains to the Inch

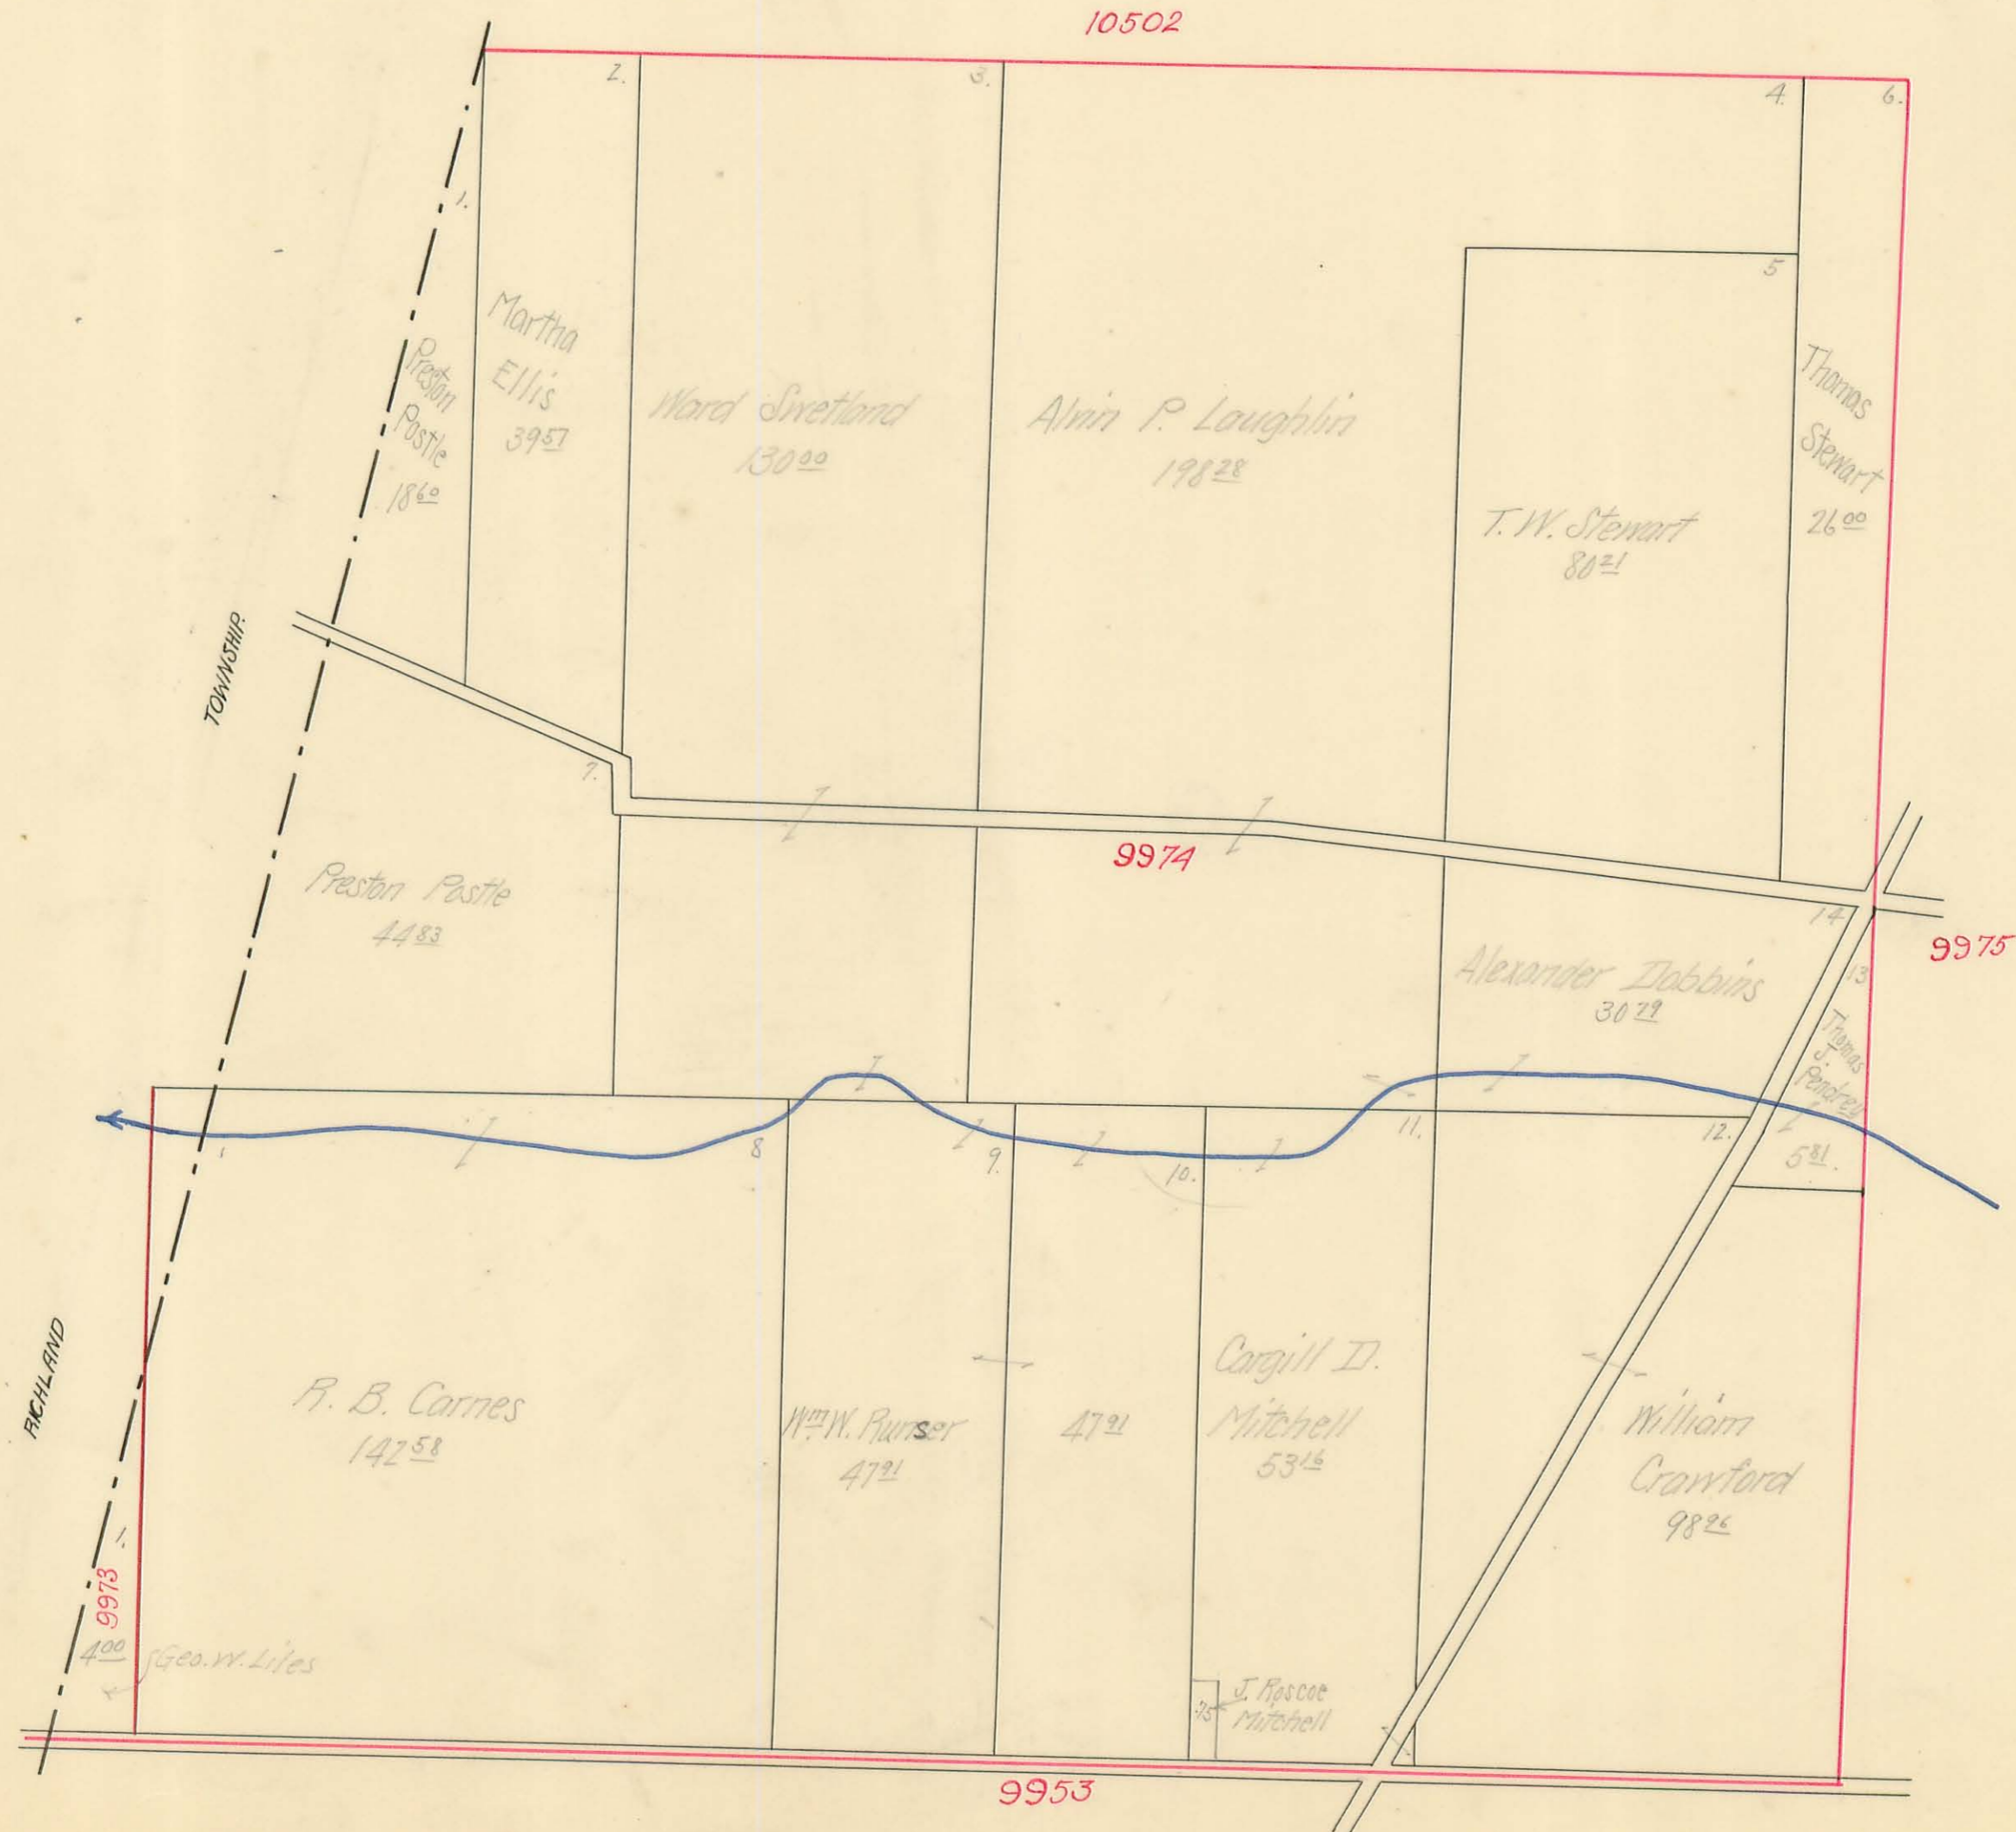

RUSHCREEK TOWNSHIP

Virginia Military Survey No. 9975


SCALE: 10 Chains to the Inch



RUSHCREEK TOWNSHIP

Virginia Military Survey No. 9976


SCALE: 10 Chains to the Inch

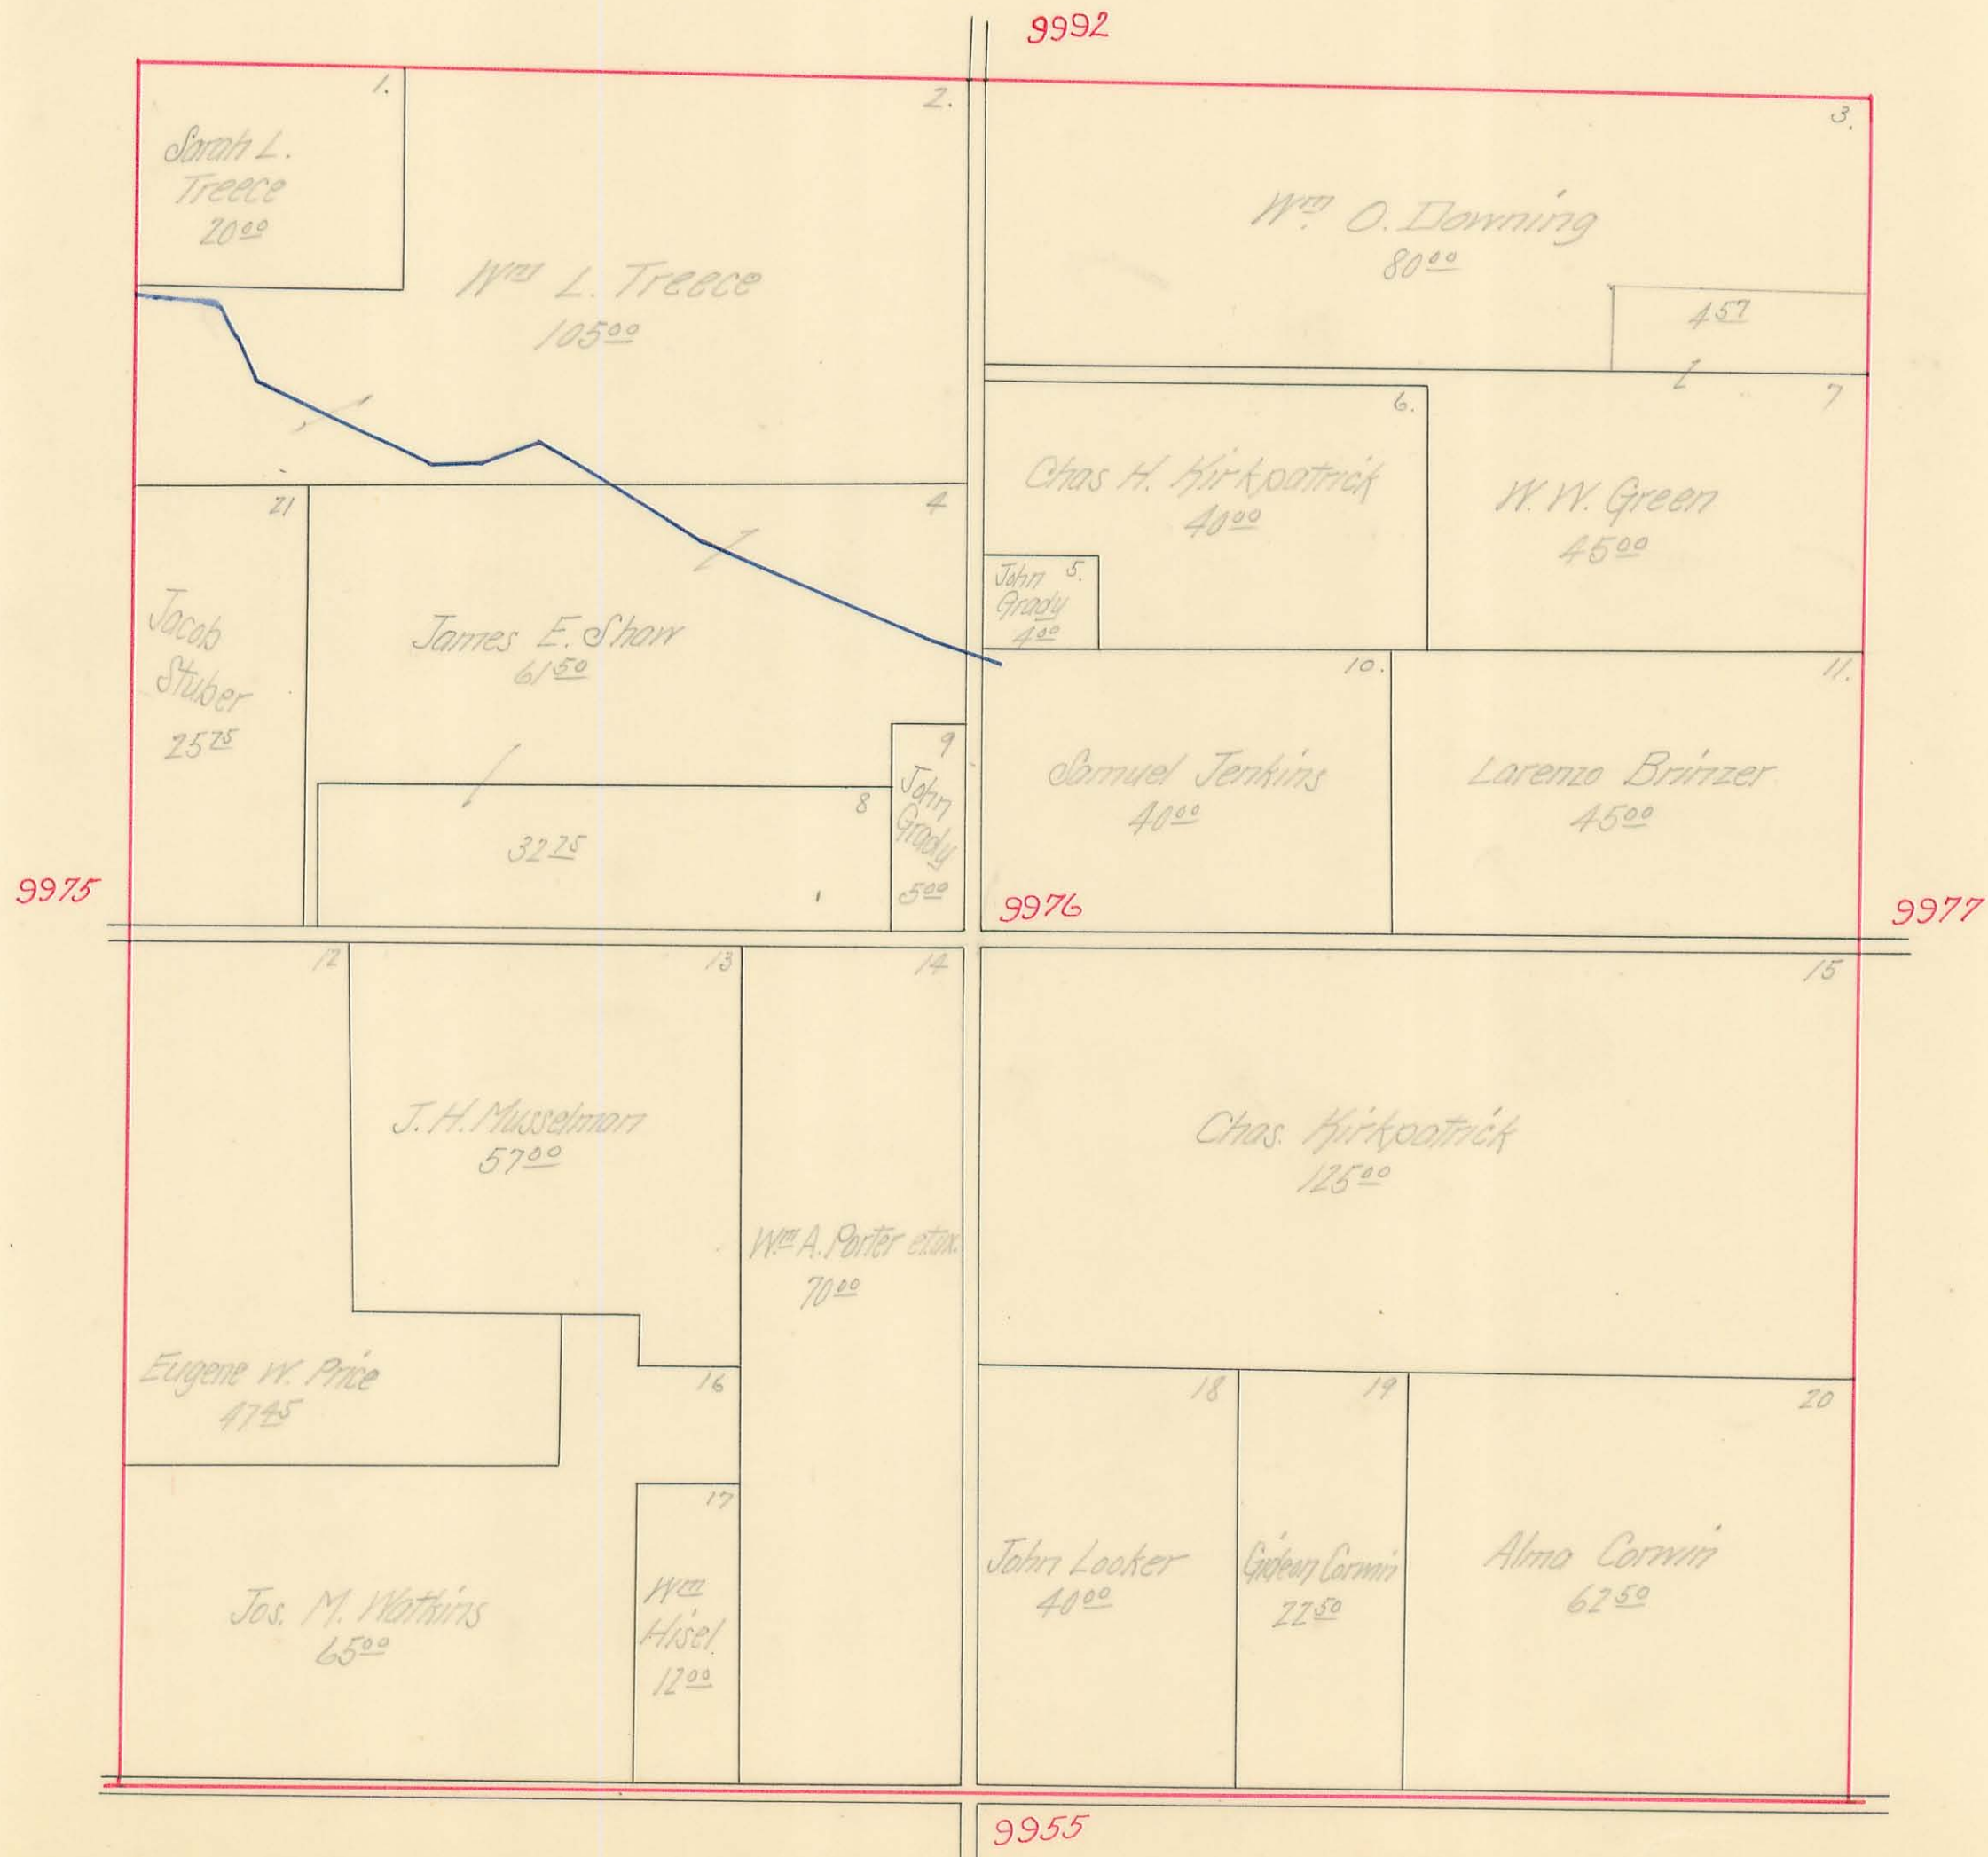

RUSHCREEK TOWNSHIP

Virginia Military Survey No. 9977
9993


SCALE: 10 Chains to the Inch

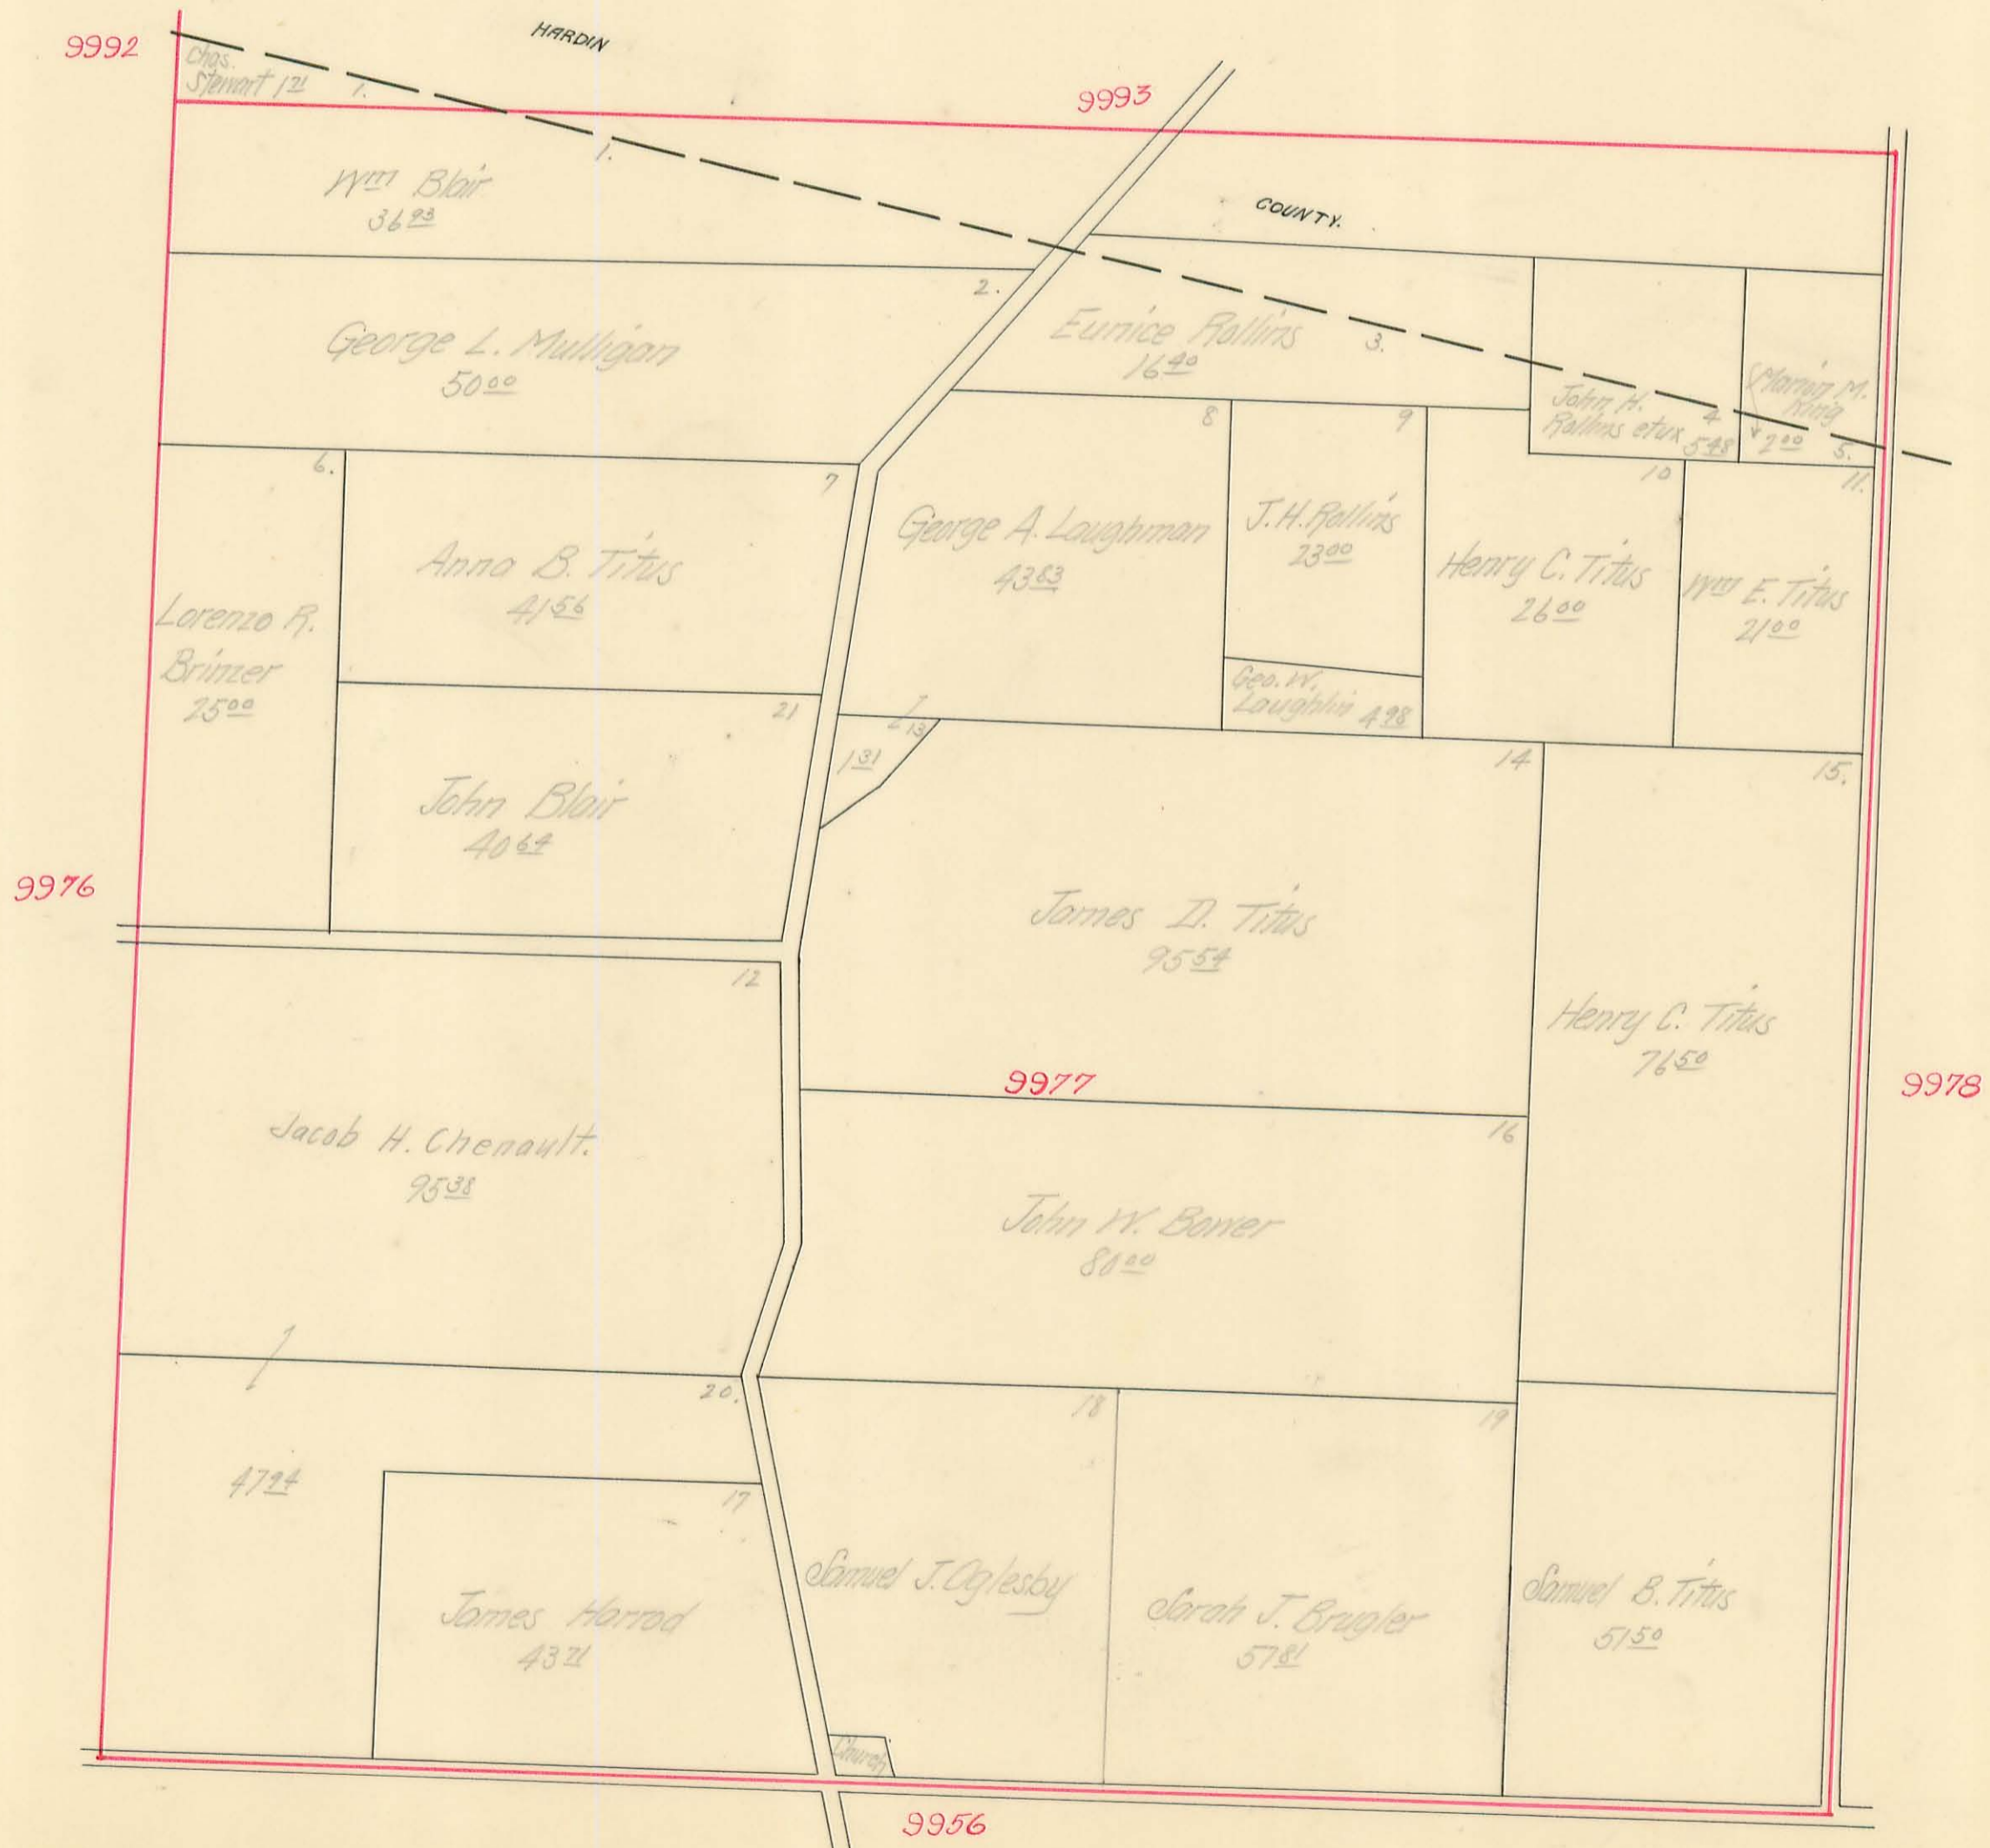

RUSHCREEK TOWNSHIP

Virginia Military Survey No. 9978


SCALE: 10 Chains to the Inch

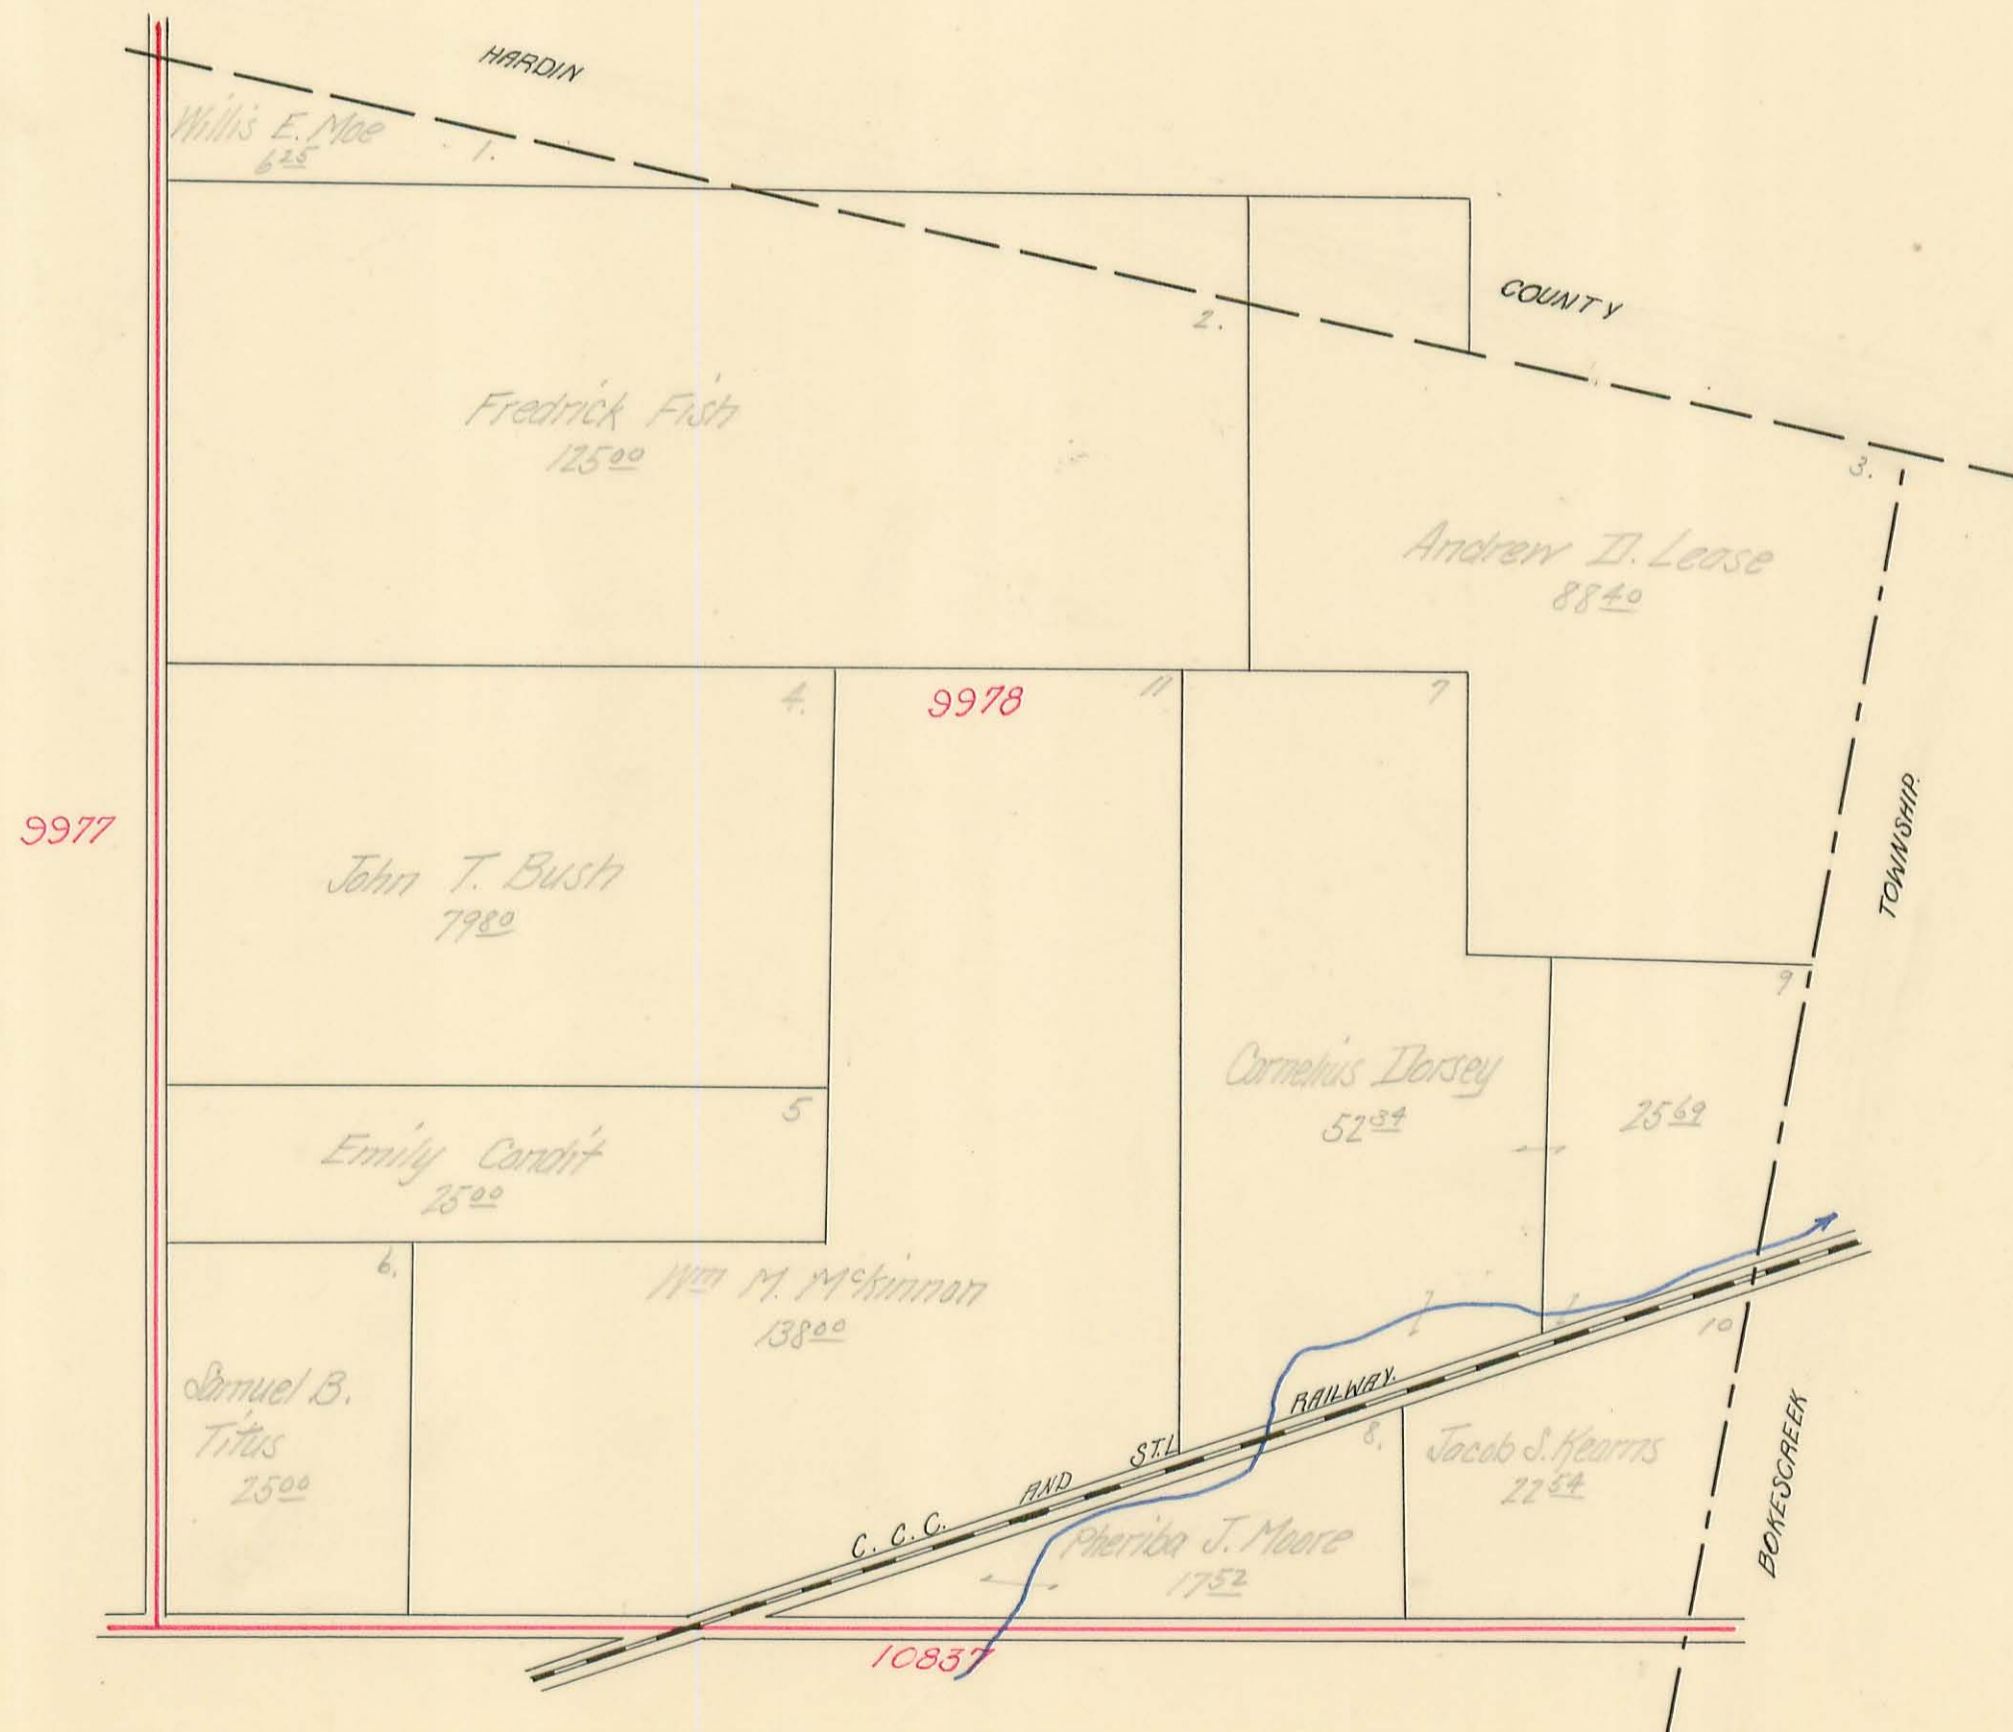

RUSHCREEK TOWNSHIP

Virginia Military Survey No. 9952
9953

SCALE: 10 Chains to the Inch

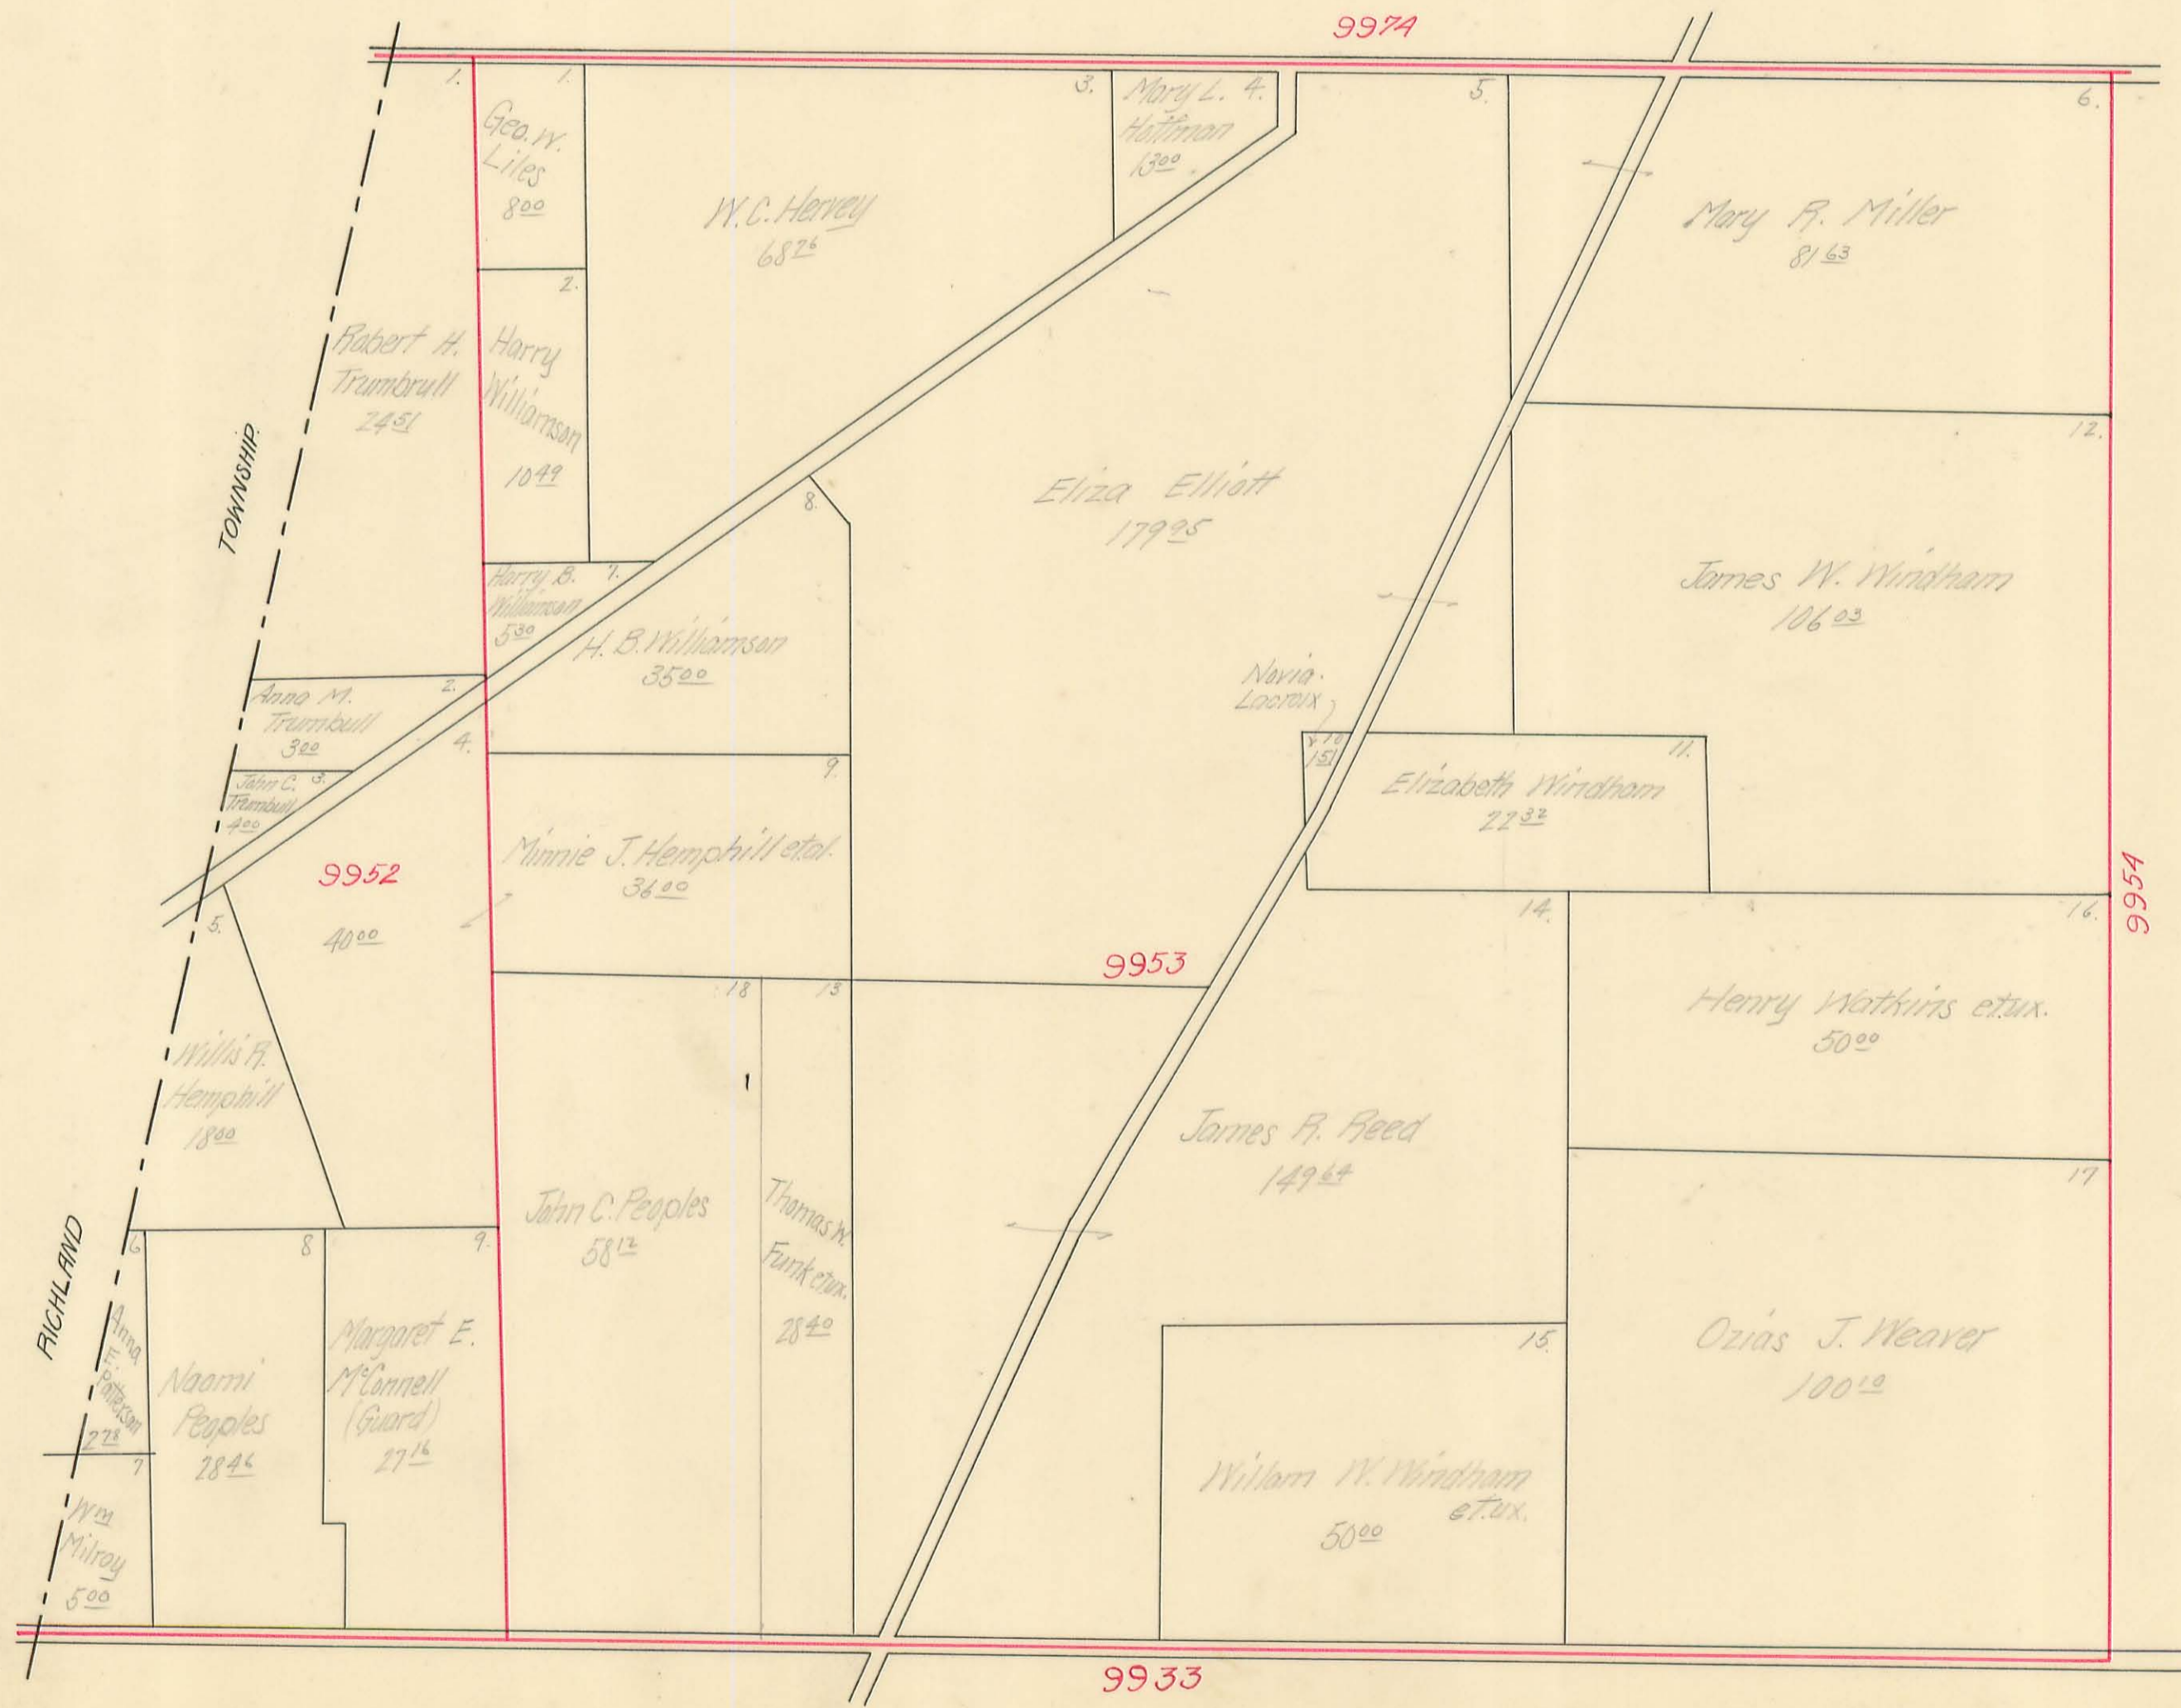


RUSHCREEK TOWNSHIP

Virginia Military Survey No. 9954

SCALE: 10 Chains to the Inch


Rush Creek E

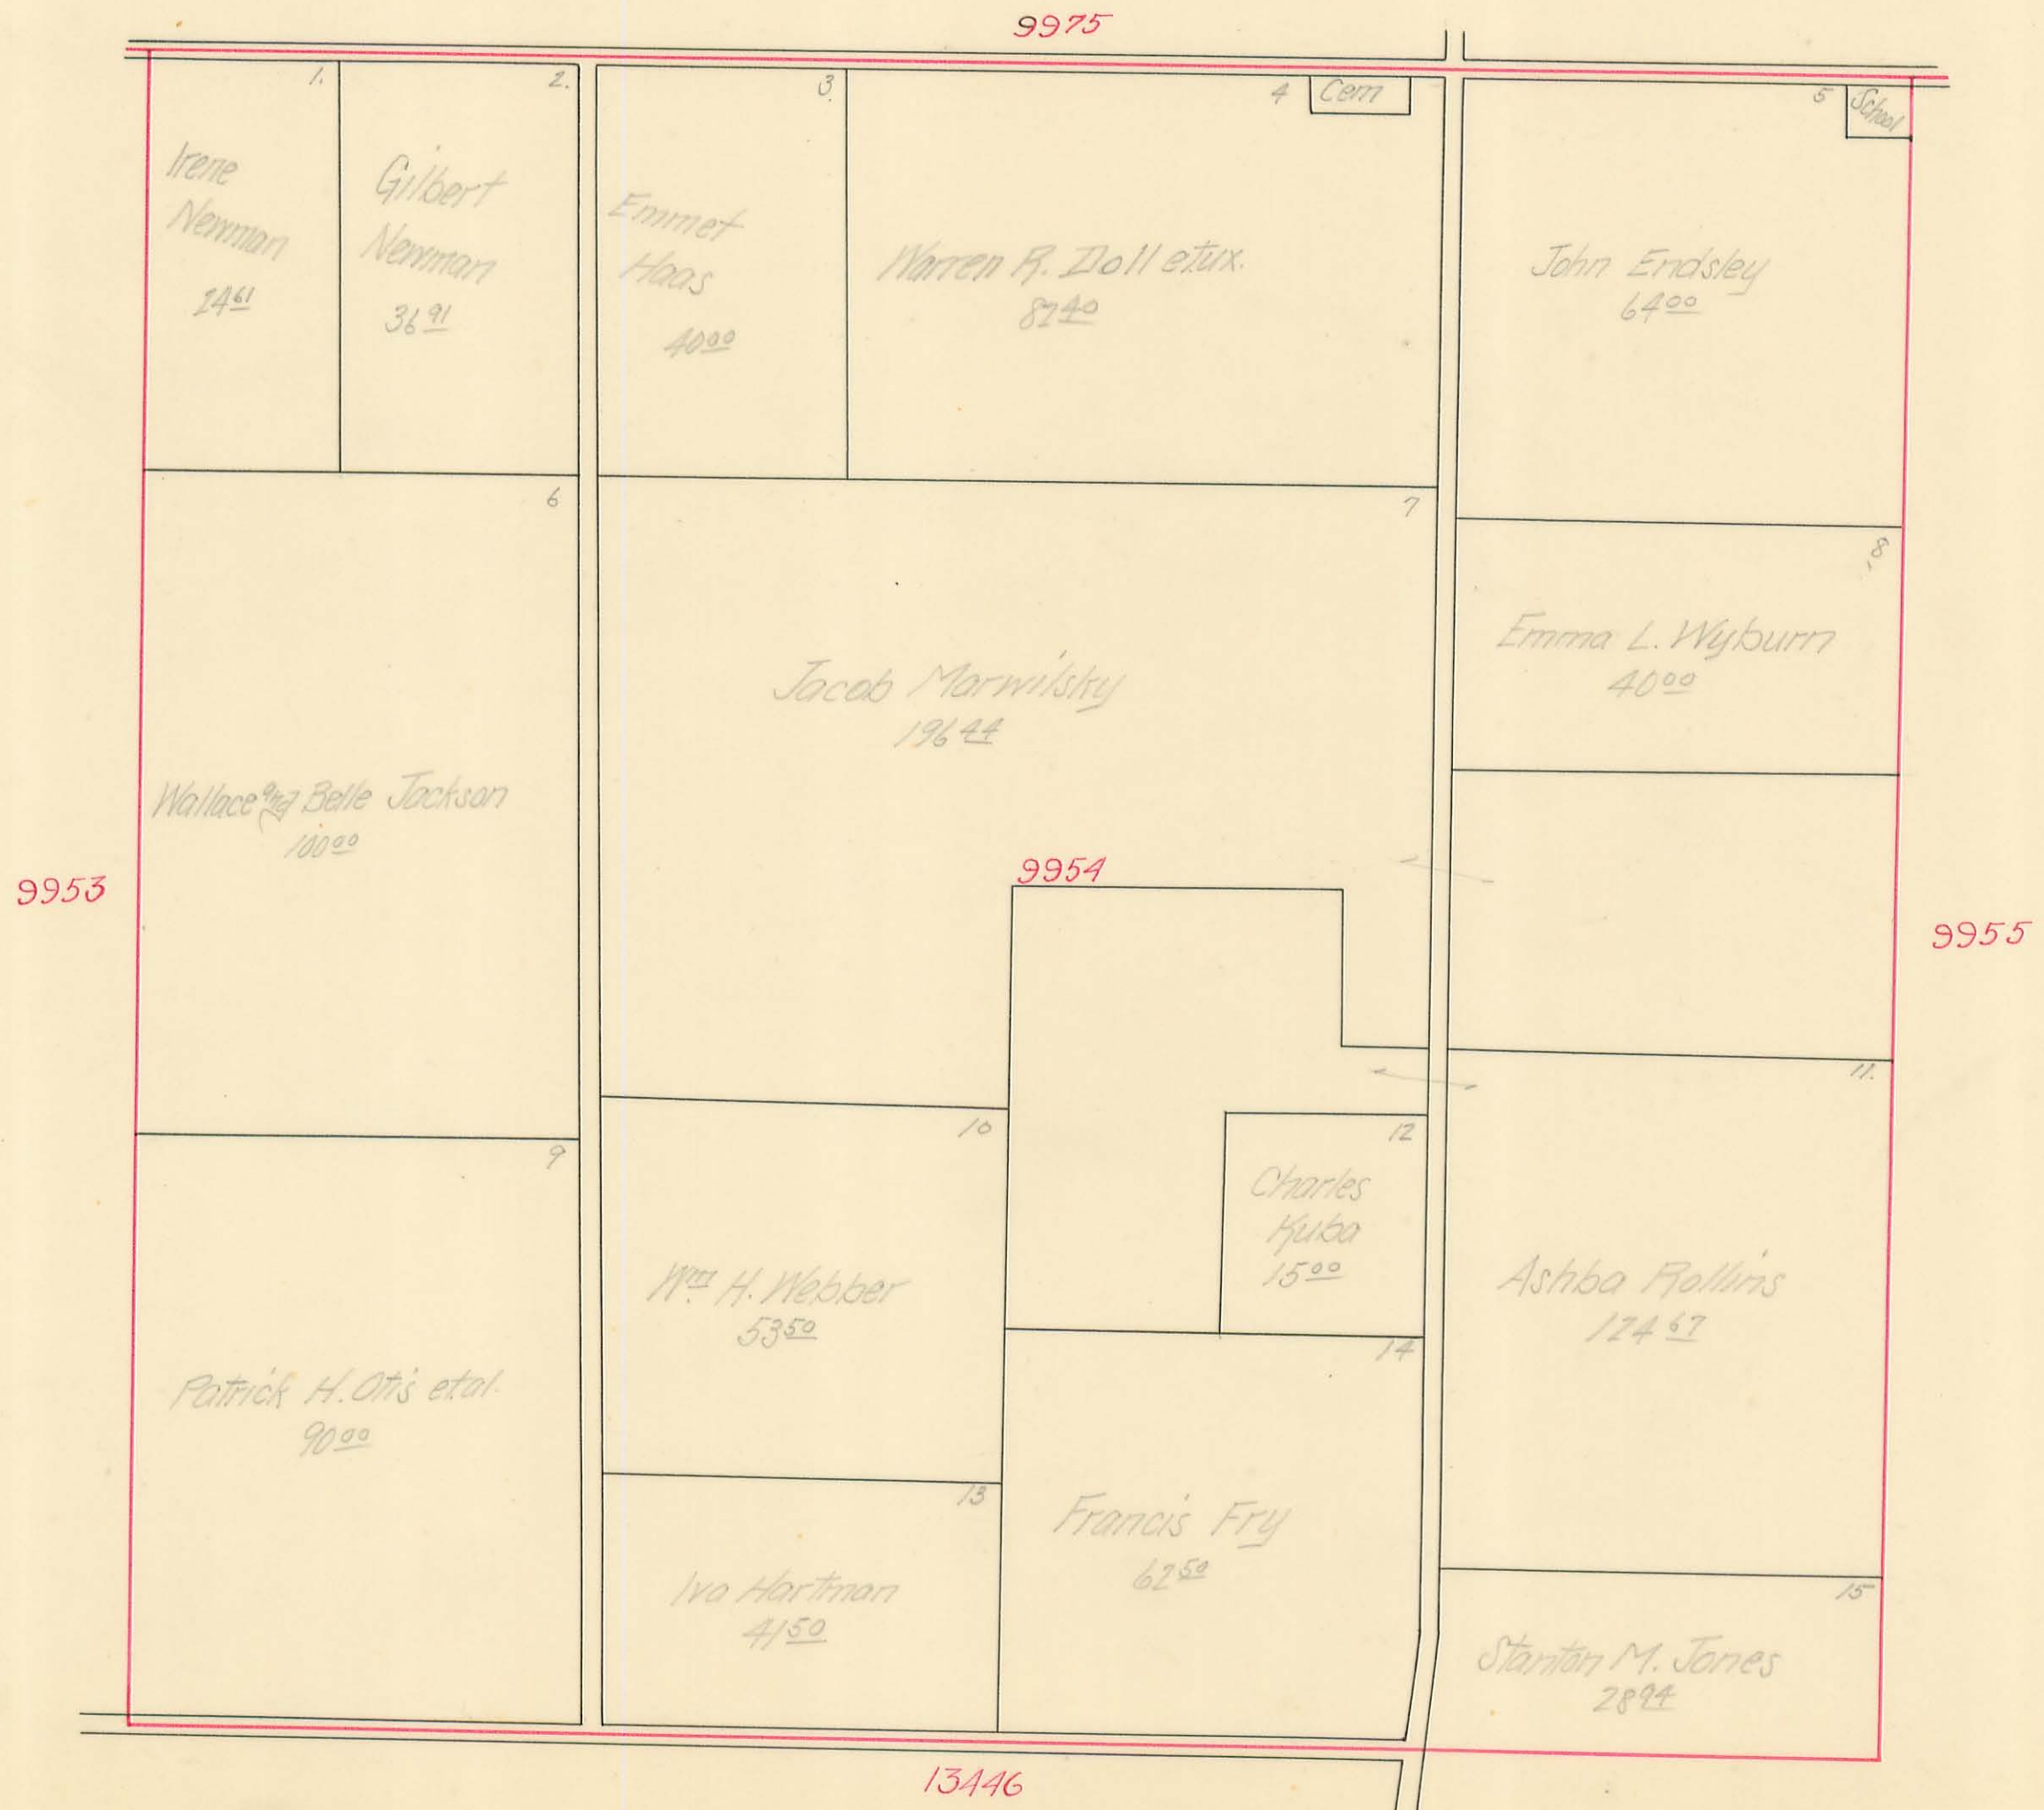

RUSHCREEK TOWNSHIP

Virginia Military Survey No. 9955


SCALE: 10 Chains to the Inch

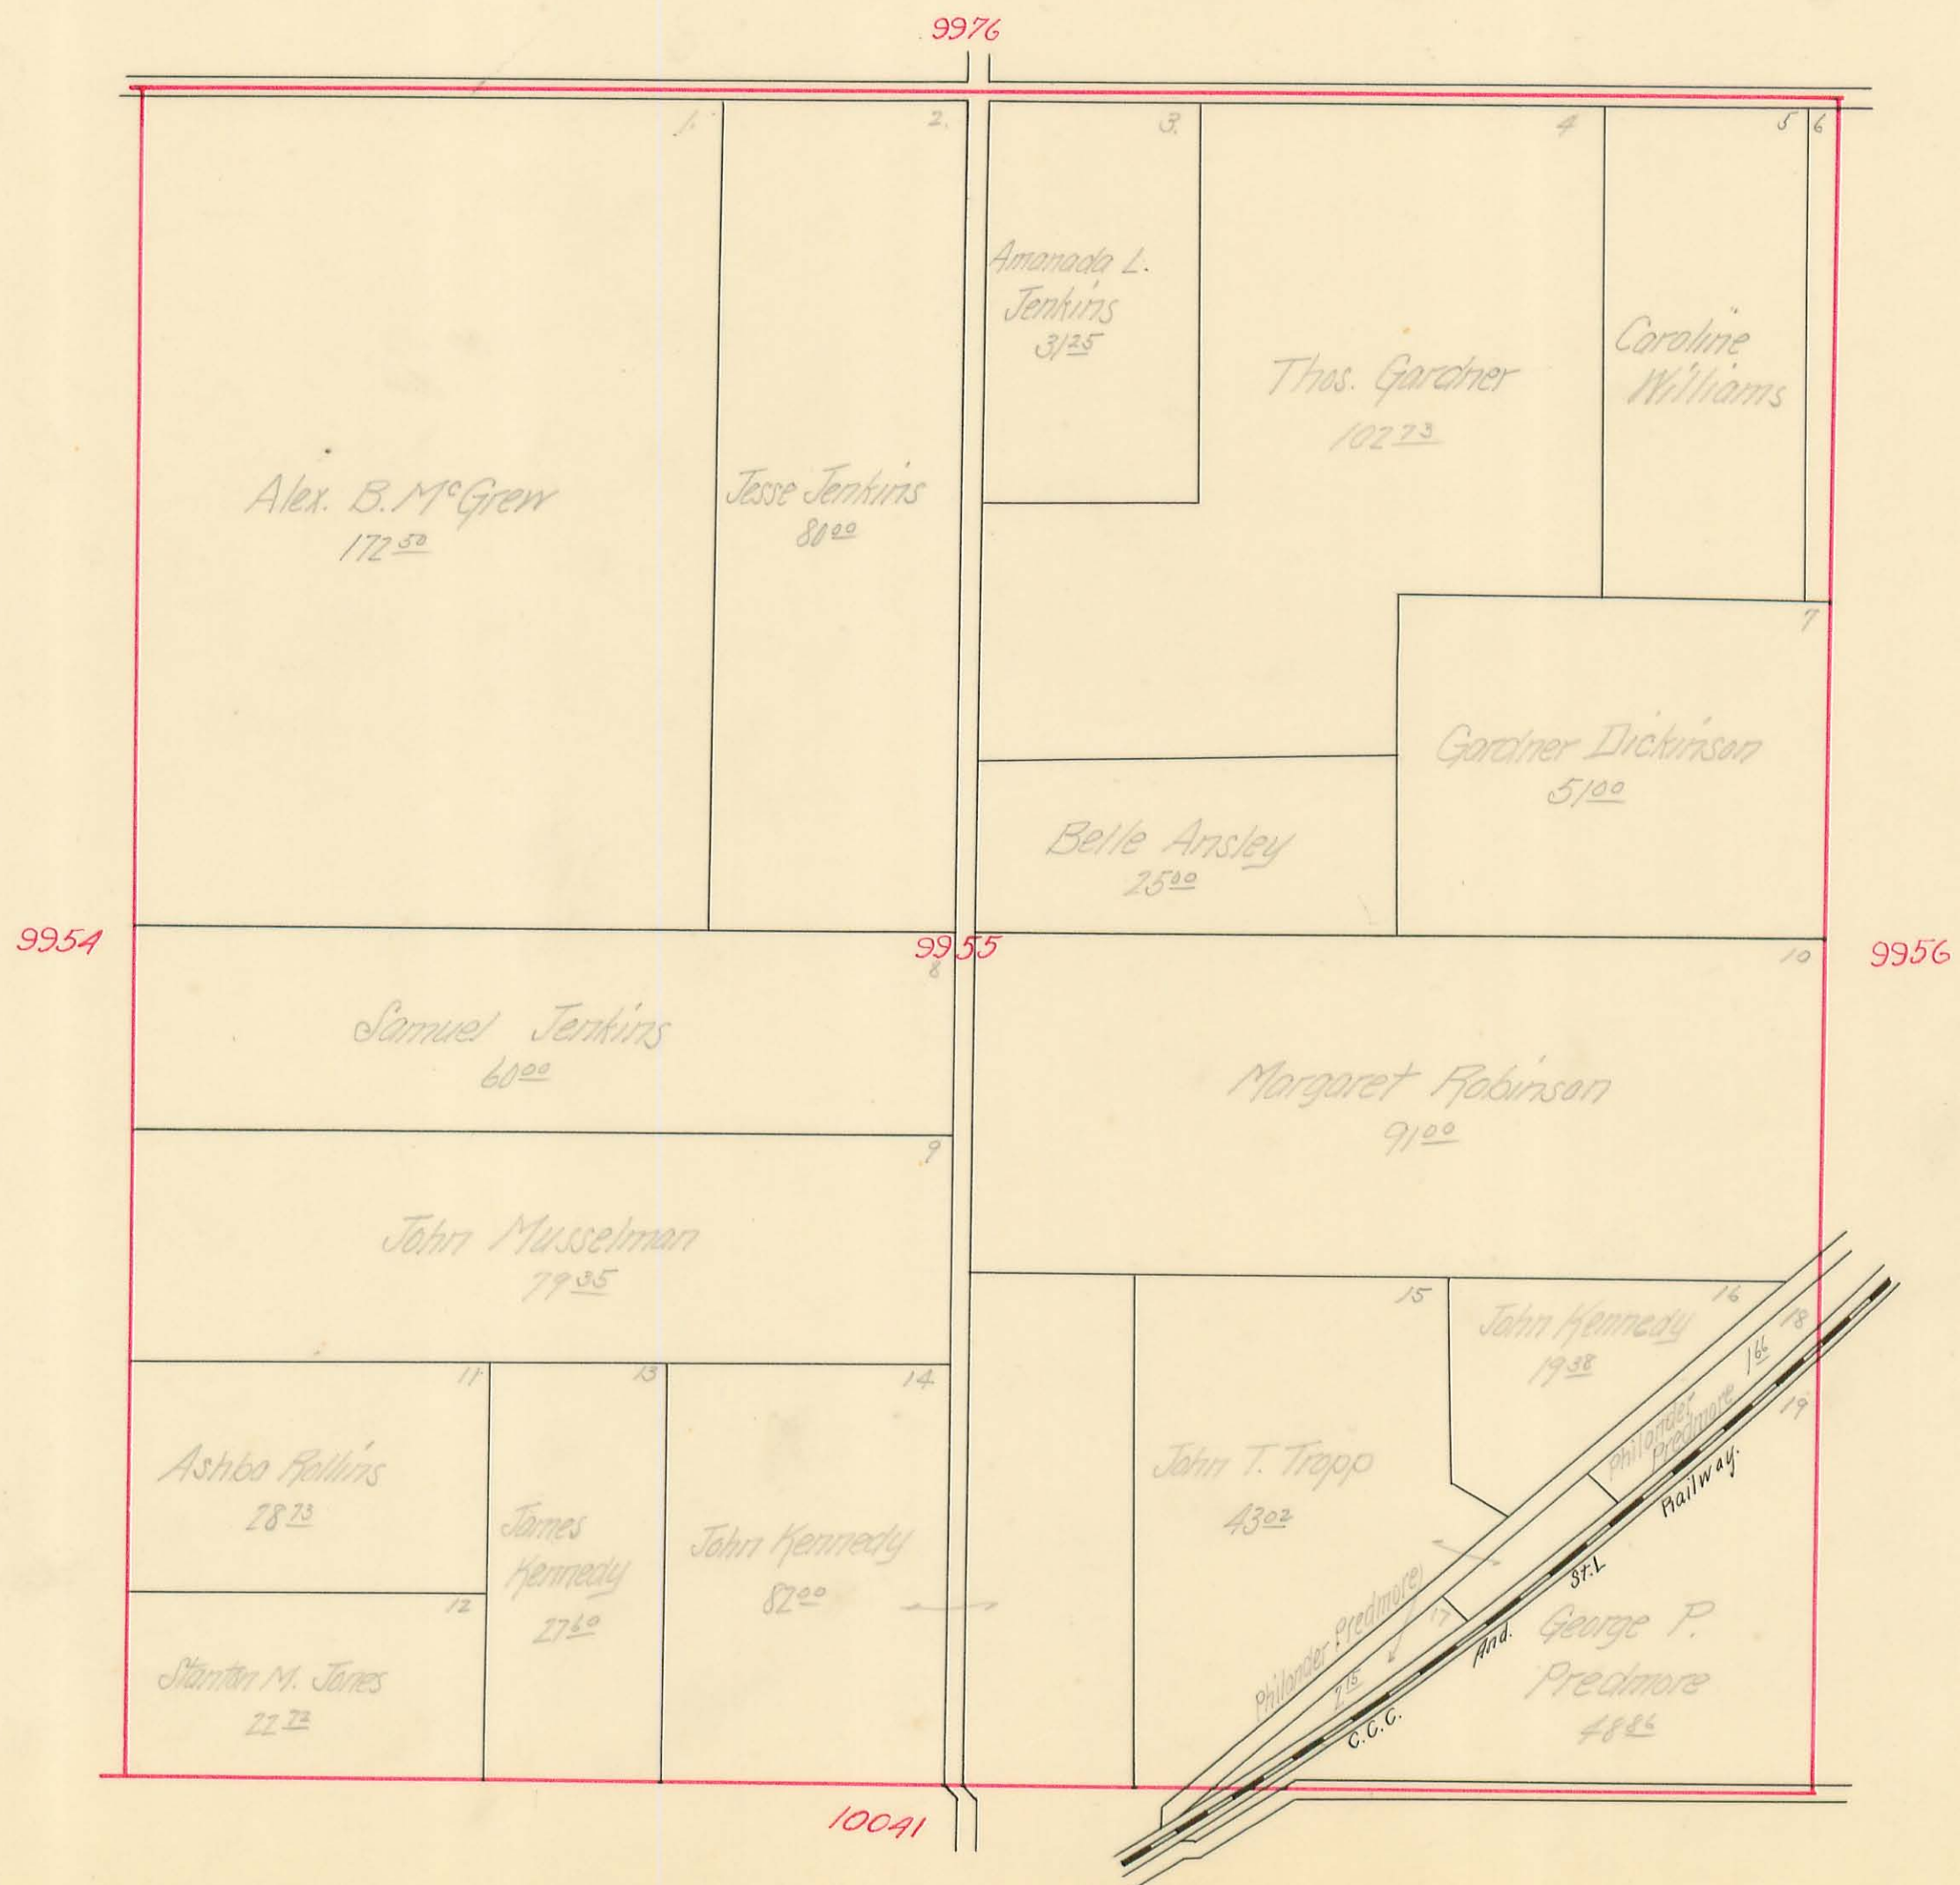

RUSHCREEK TOWNSHIP

Virginia Military Survey No. 9956


SCALE: 10 Chains to the Inch

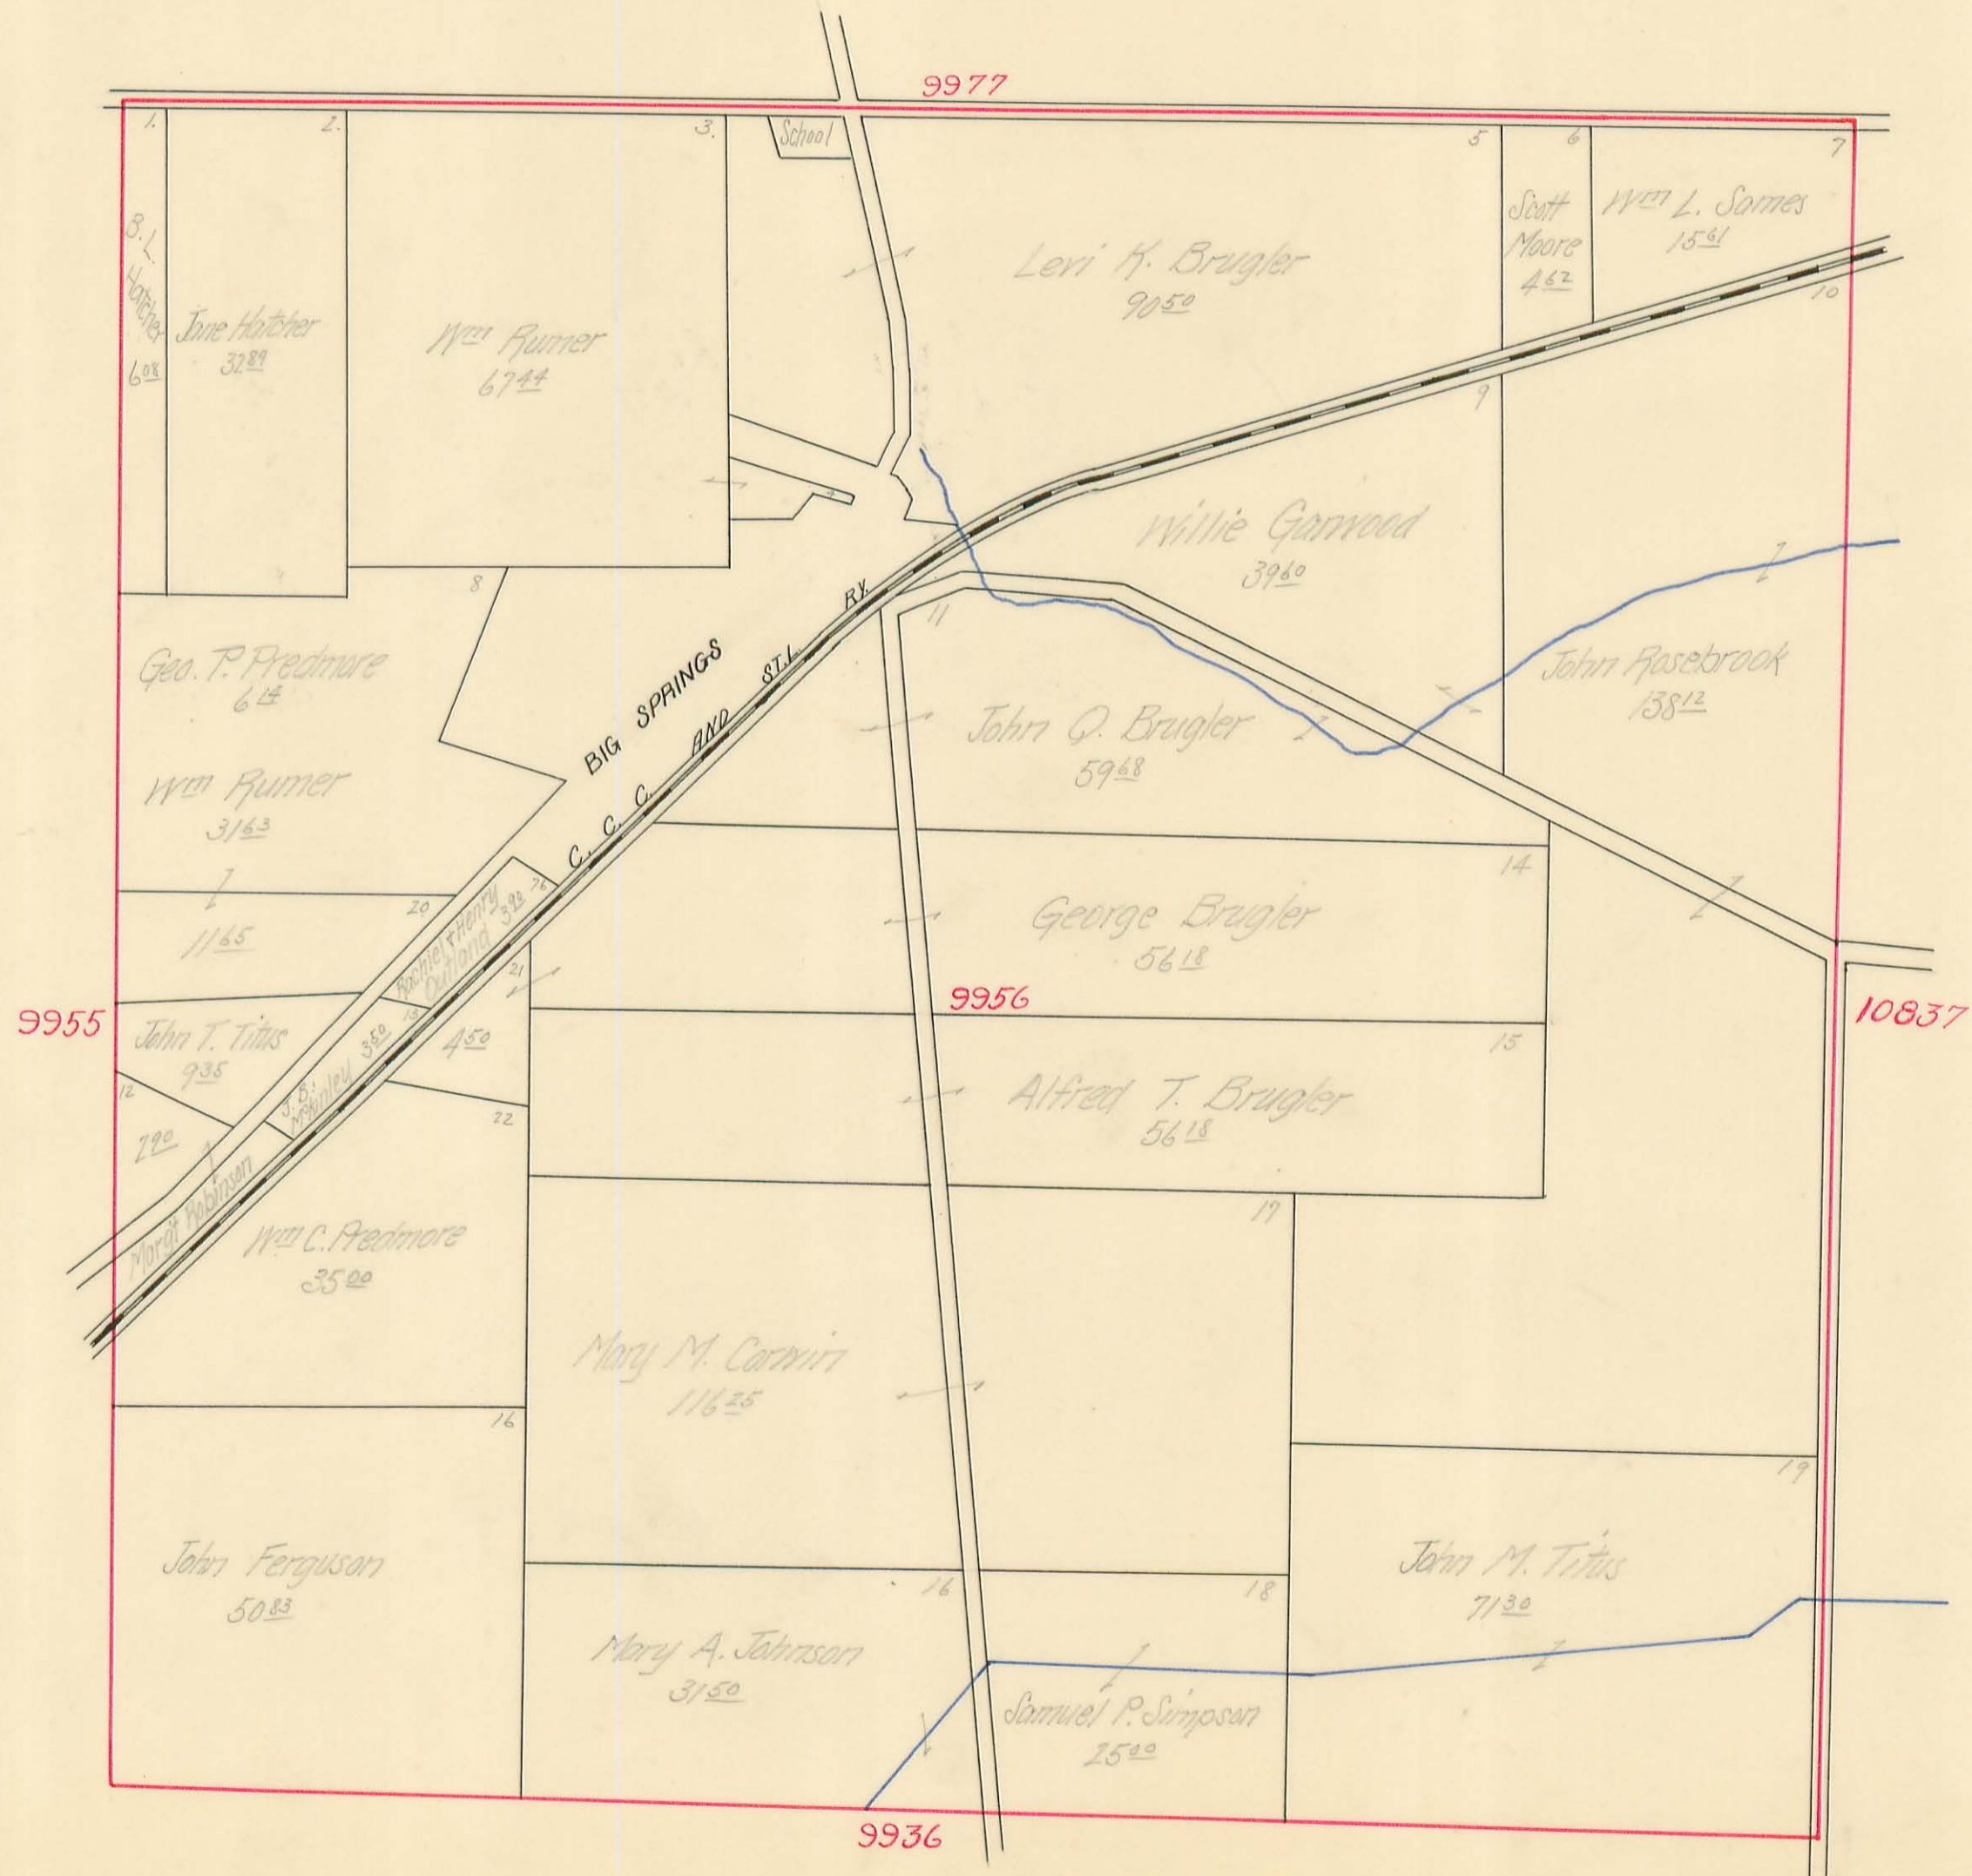

RUSHCREEK TOWNSHIP

Virginia Military Survey No. $\left. \begin{matrix} 10837 \\ 10387 \\ 10388 \end{matrix} \right\}$


SCALE: 10 Chains to the Inch

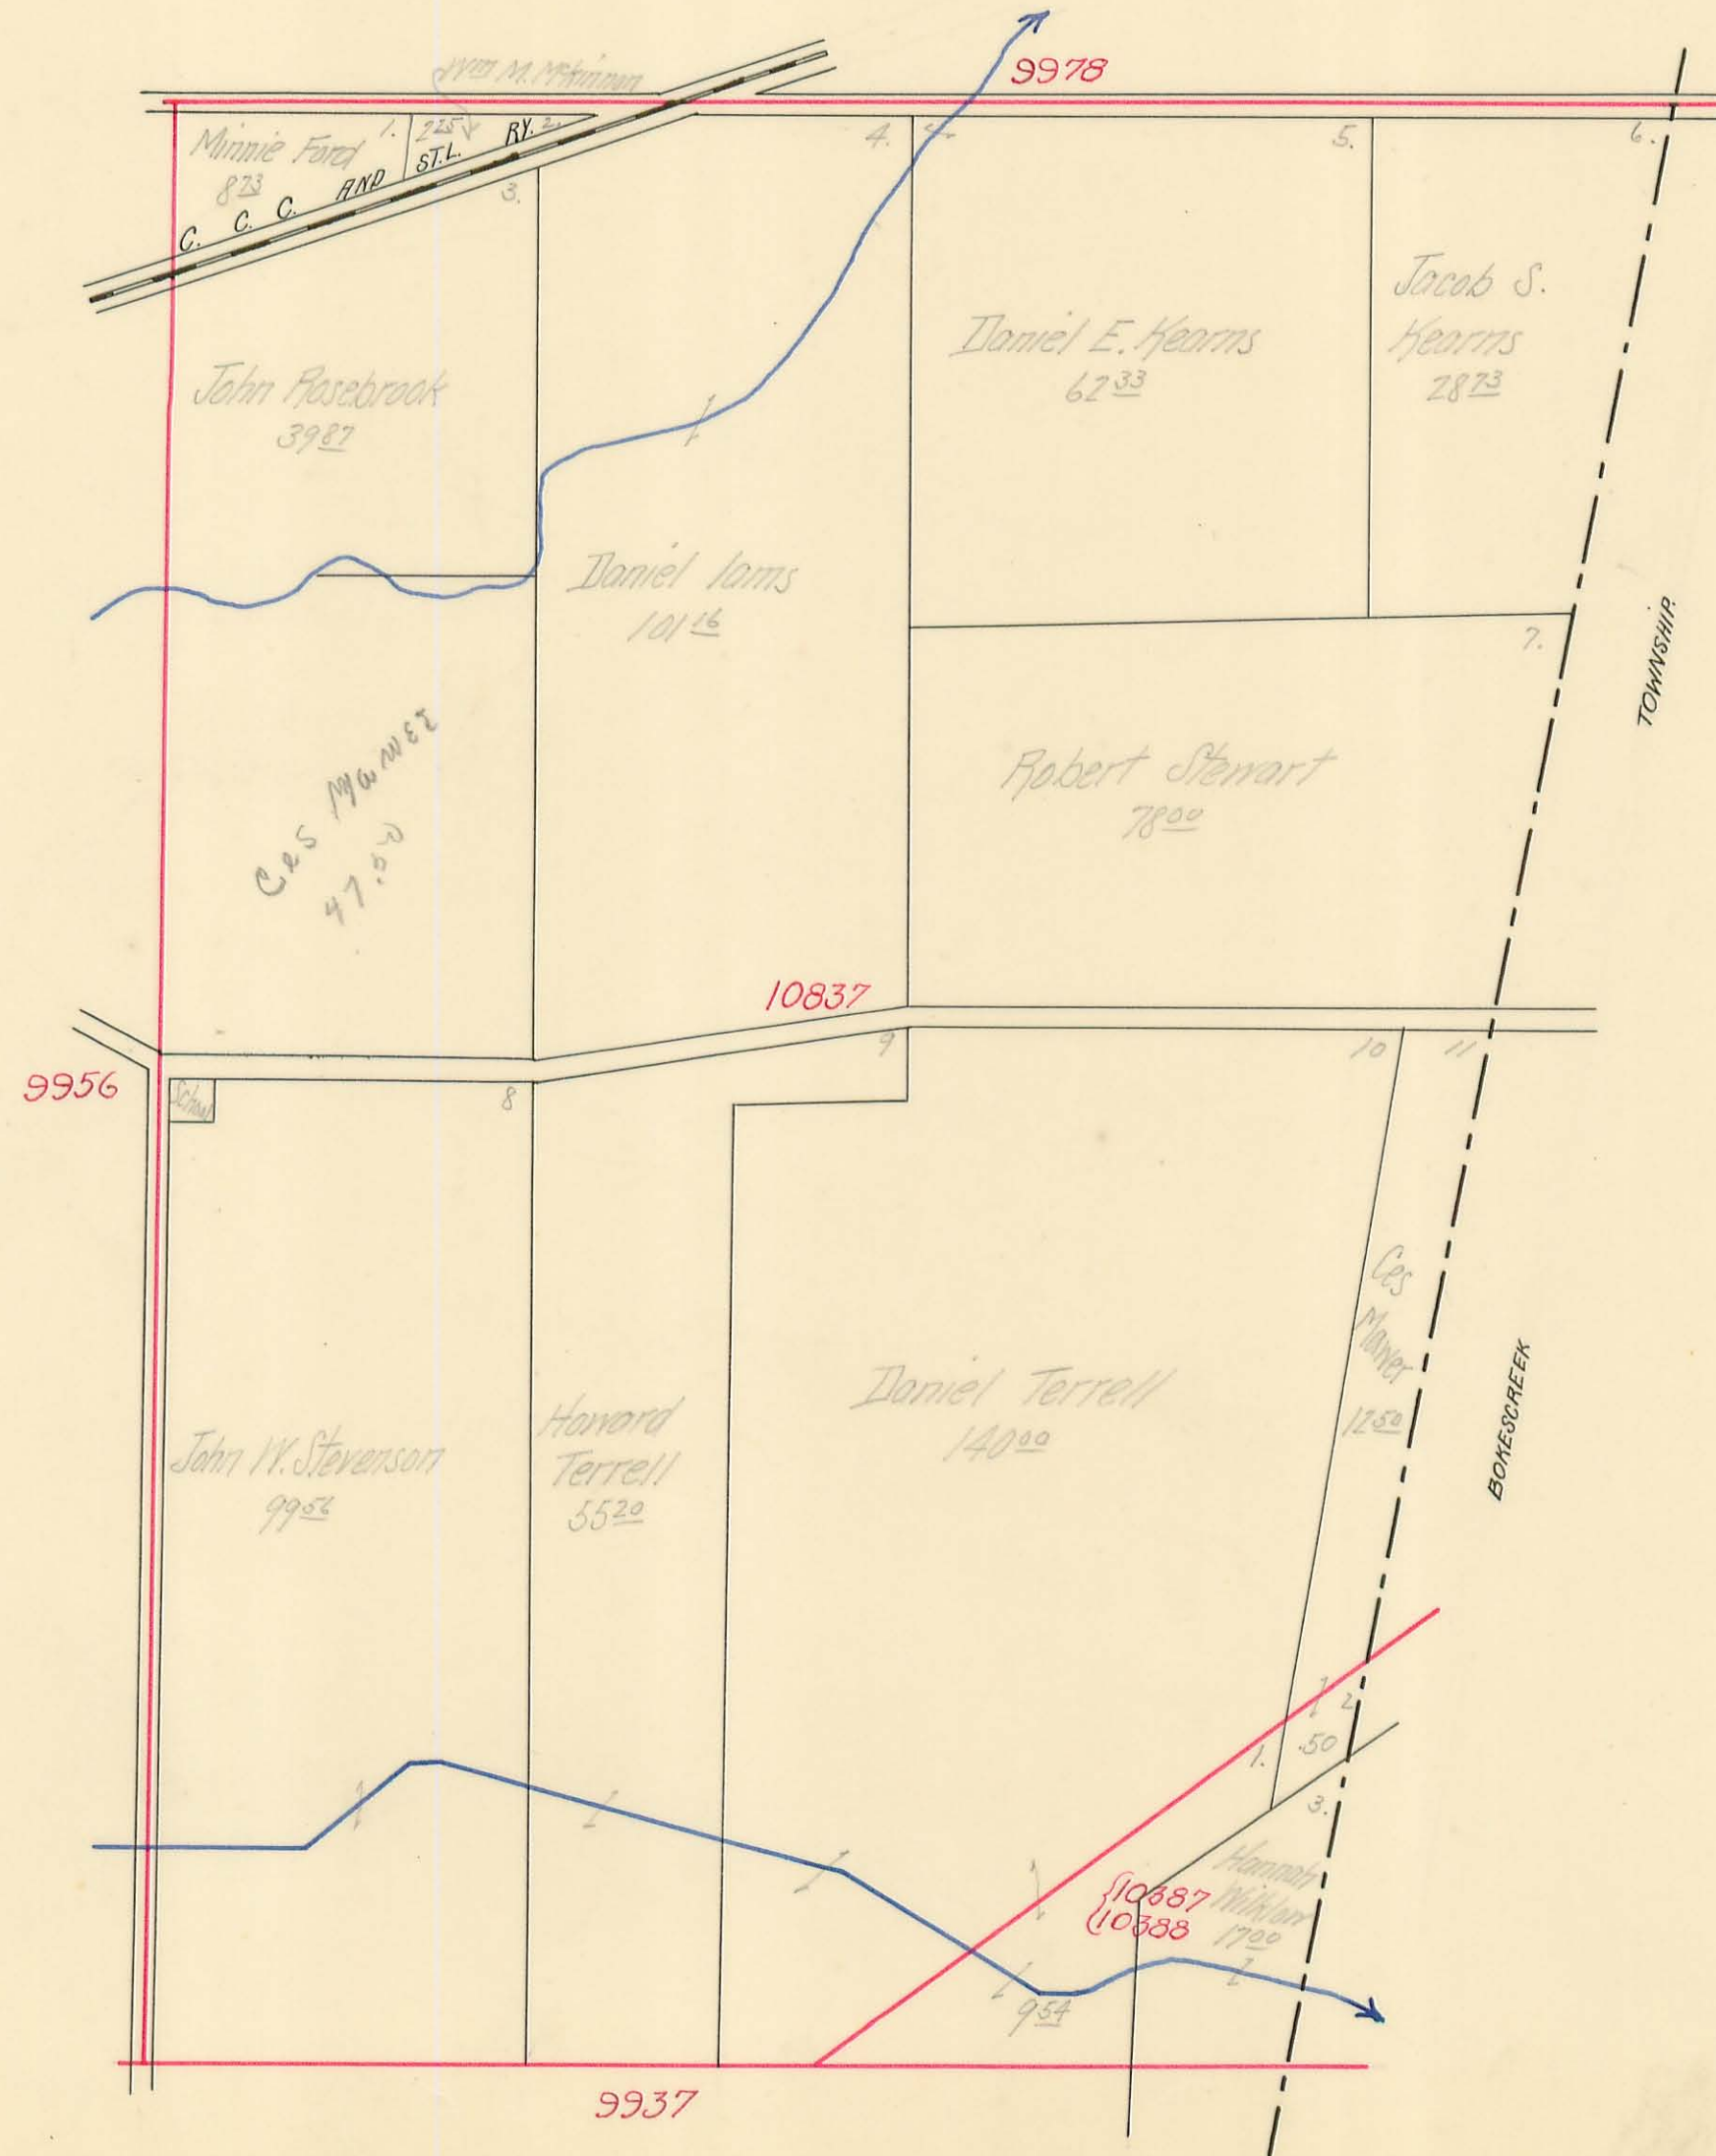

RUSHCREEK TOWNSHIP

Virginia Military Survey No. 9932


SCALE: 10 Chains to the Inch

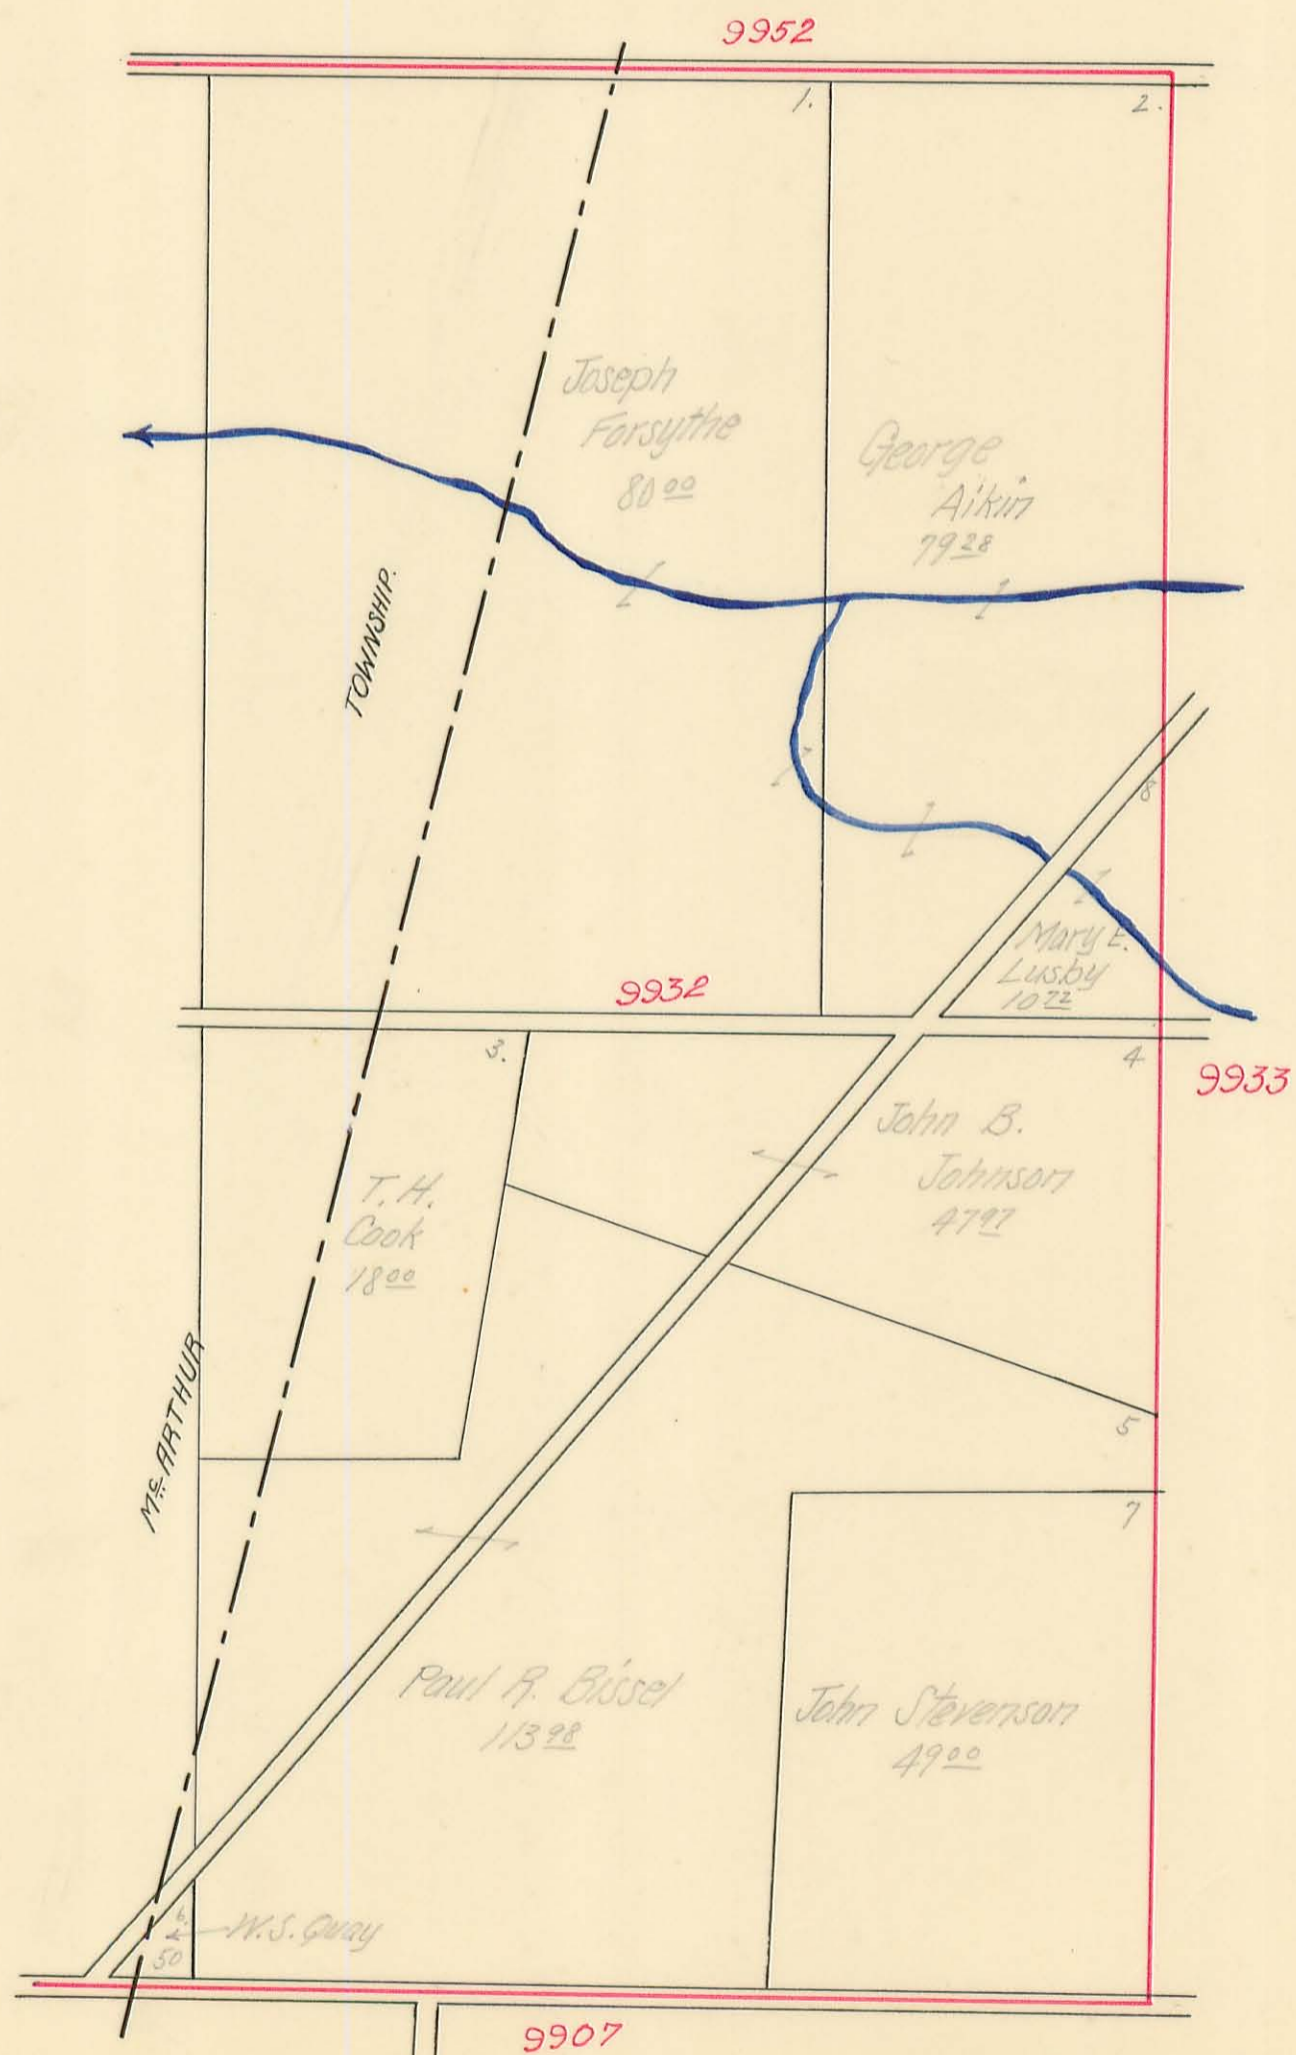

RUSHCREEK TOWNSHIP

Virginia Military Survey No. 9933


SCALE: 10 Chains to the Inch

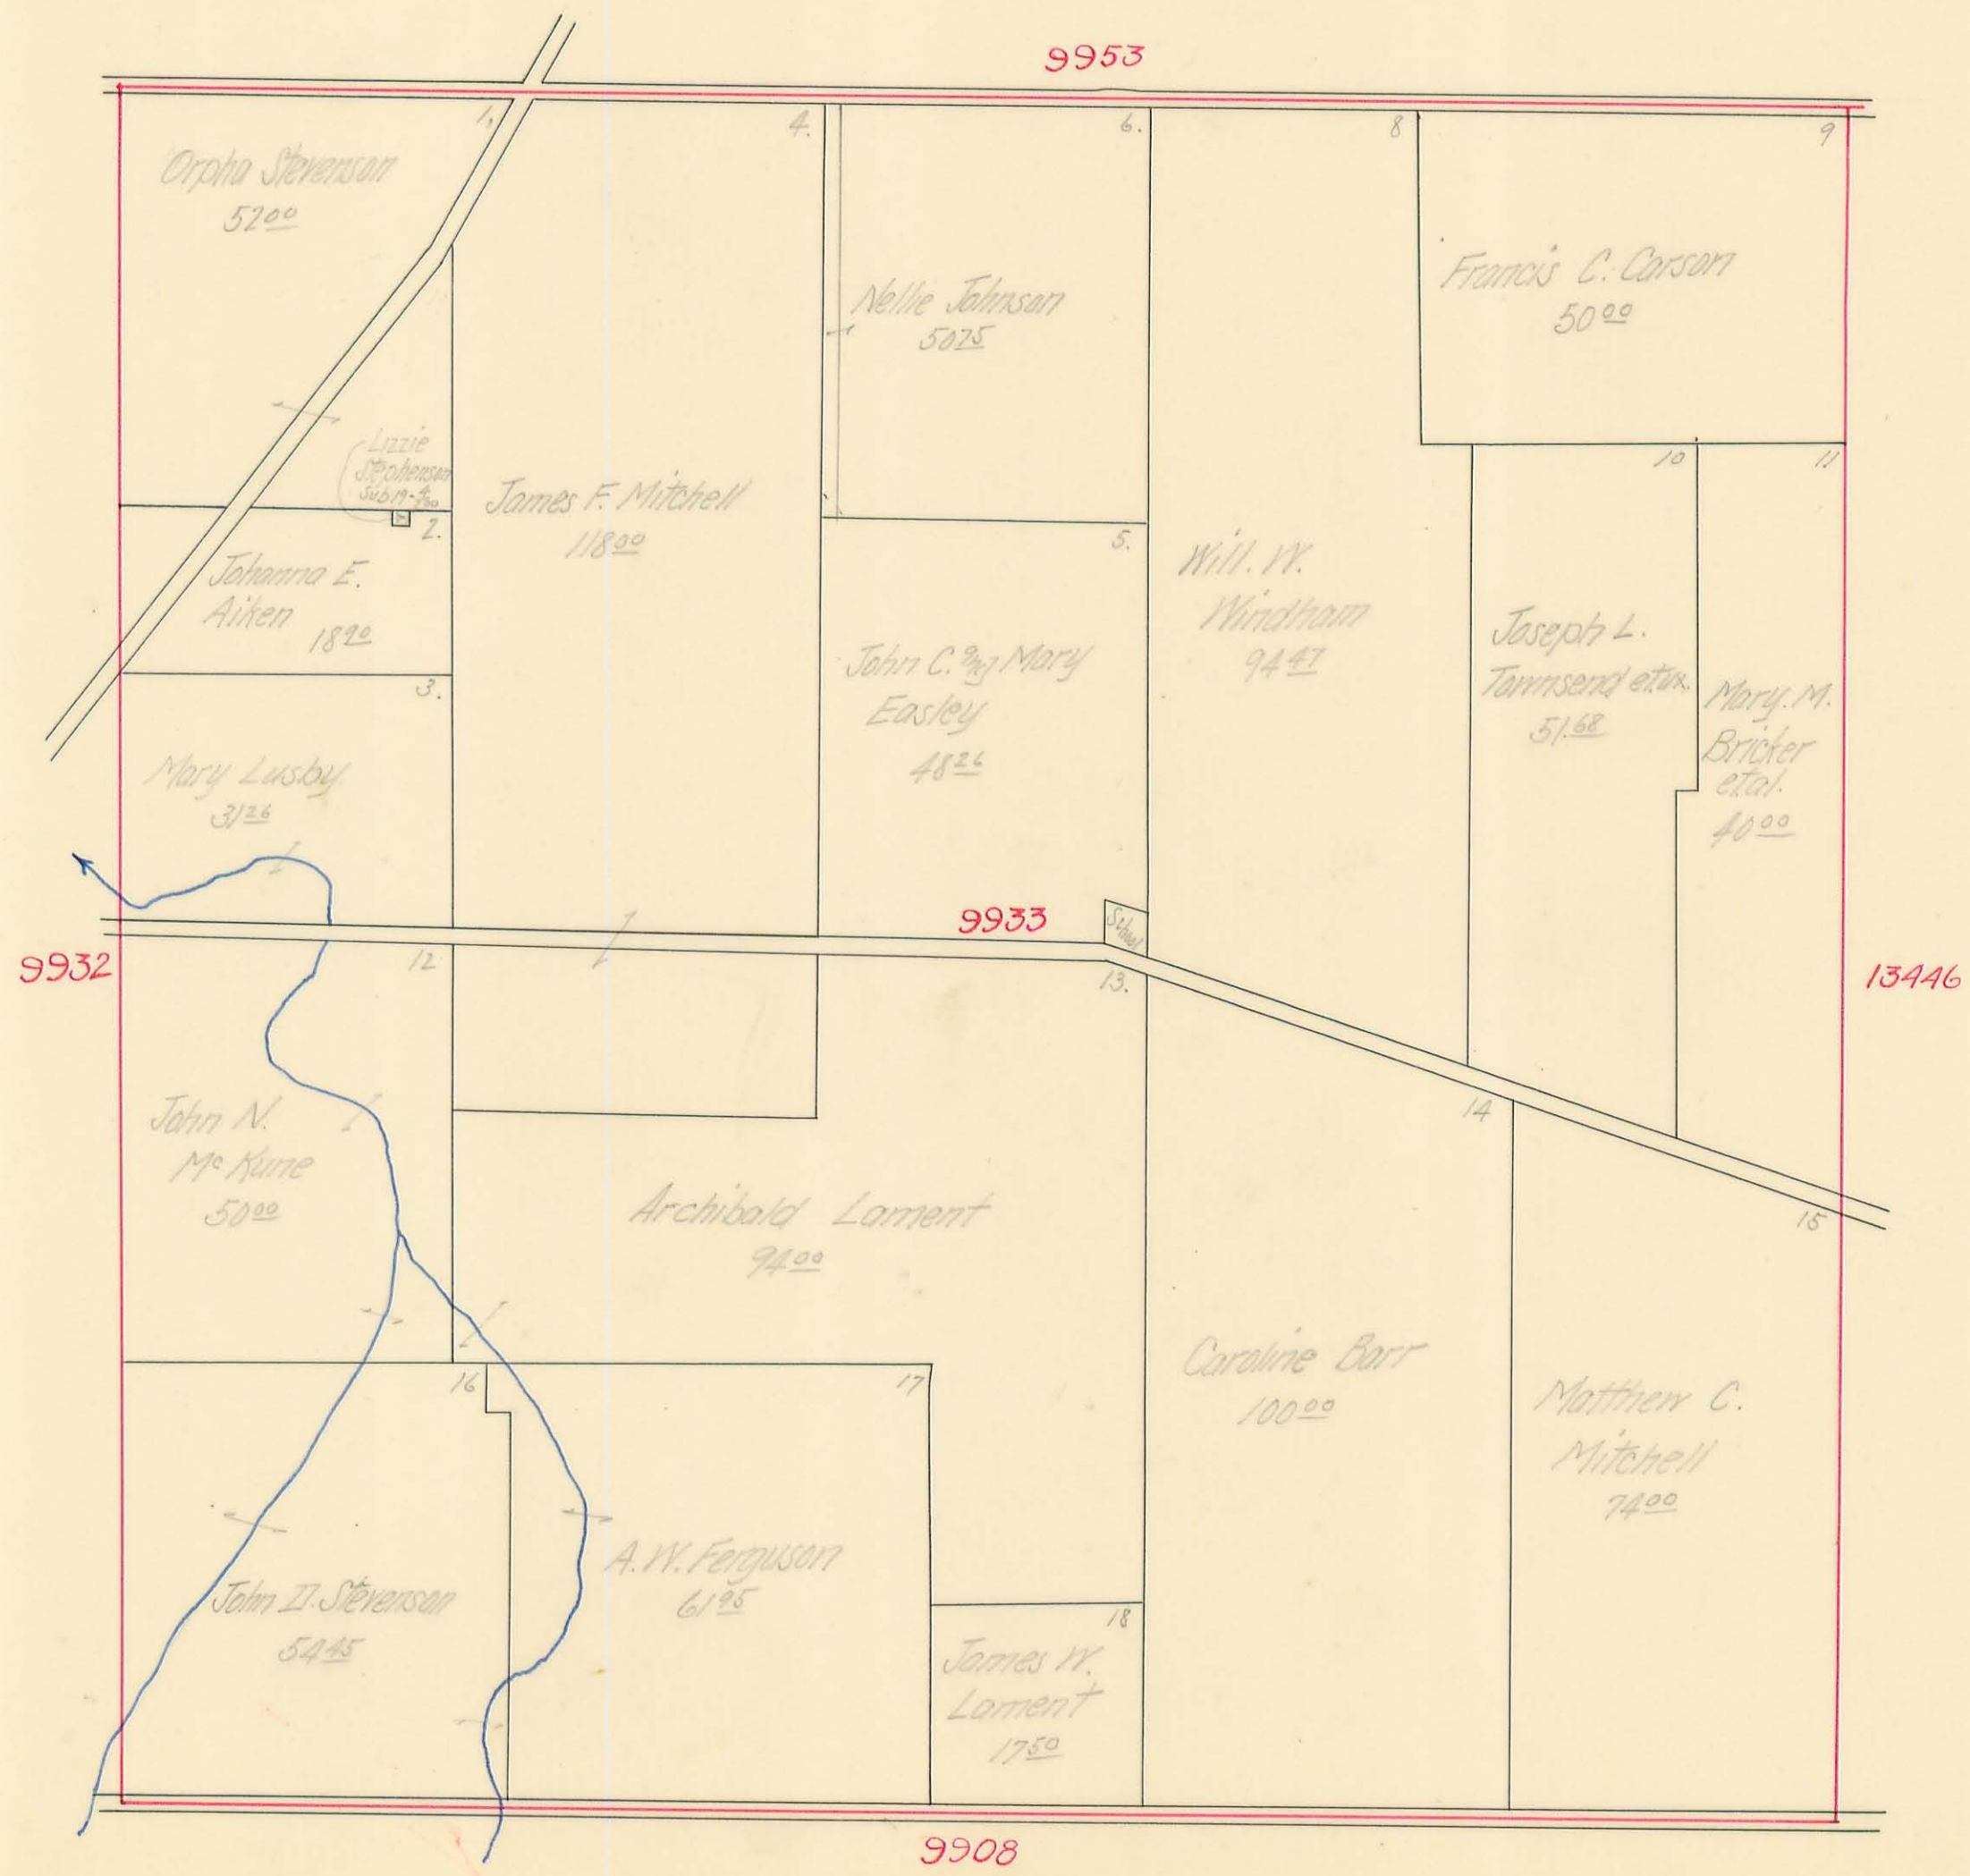

RUSHCREEK TOWNSHIP

Virginia Military Survey No. 13446


SCALE: 10 Chains to the Inch

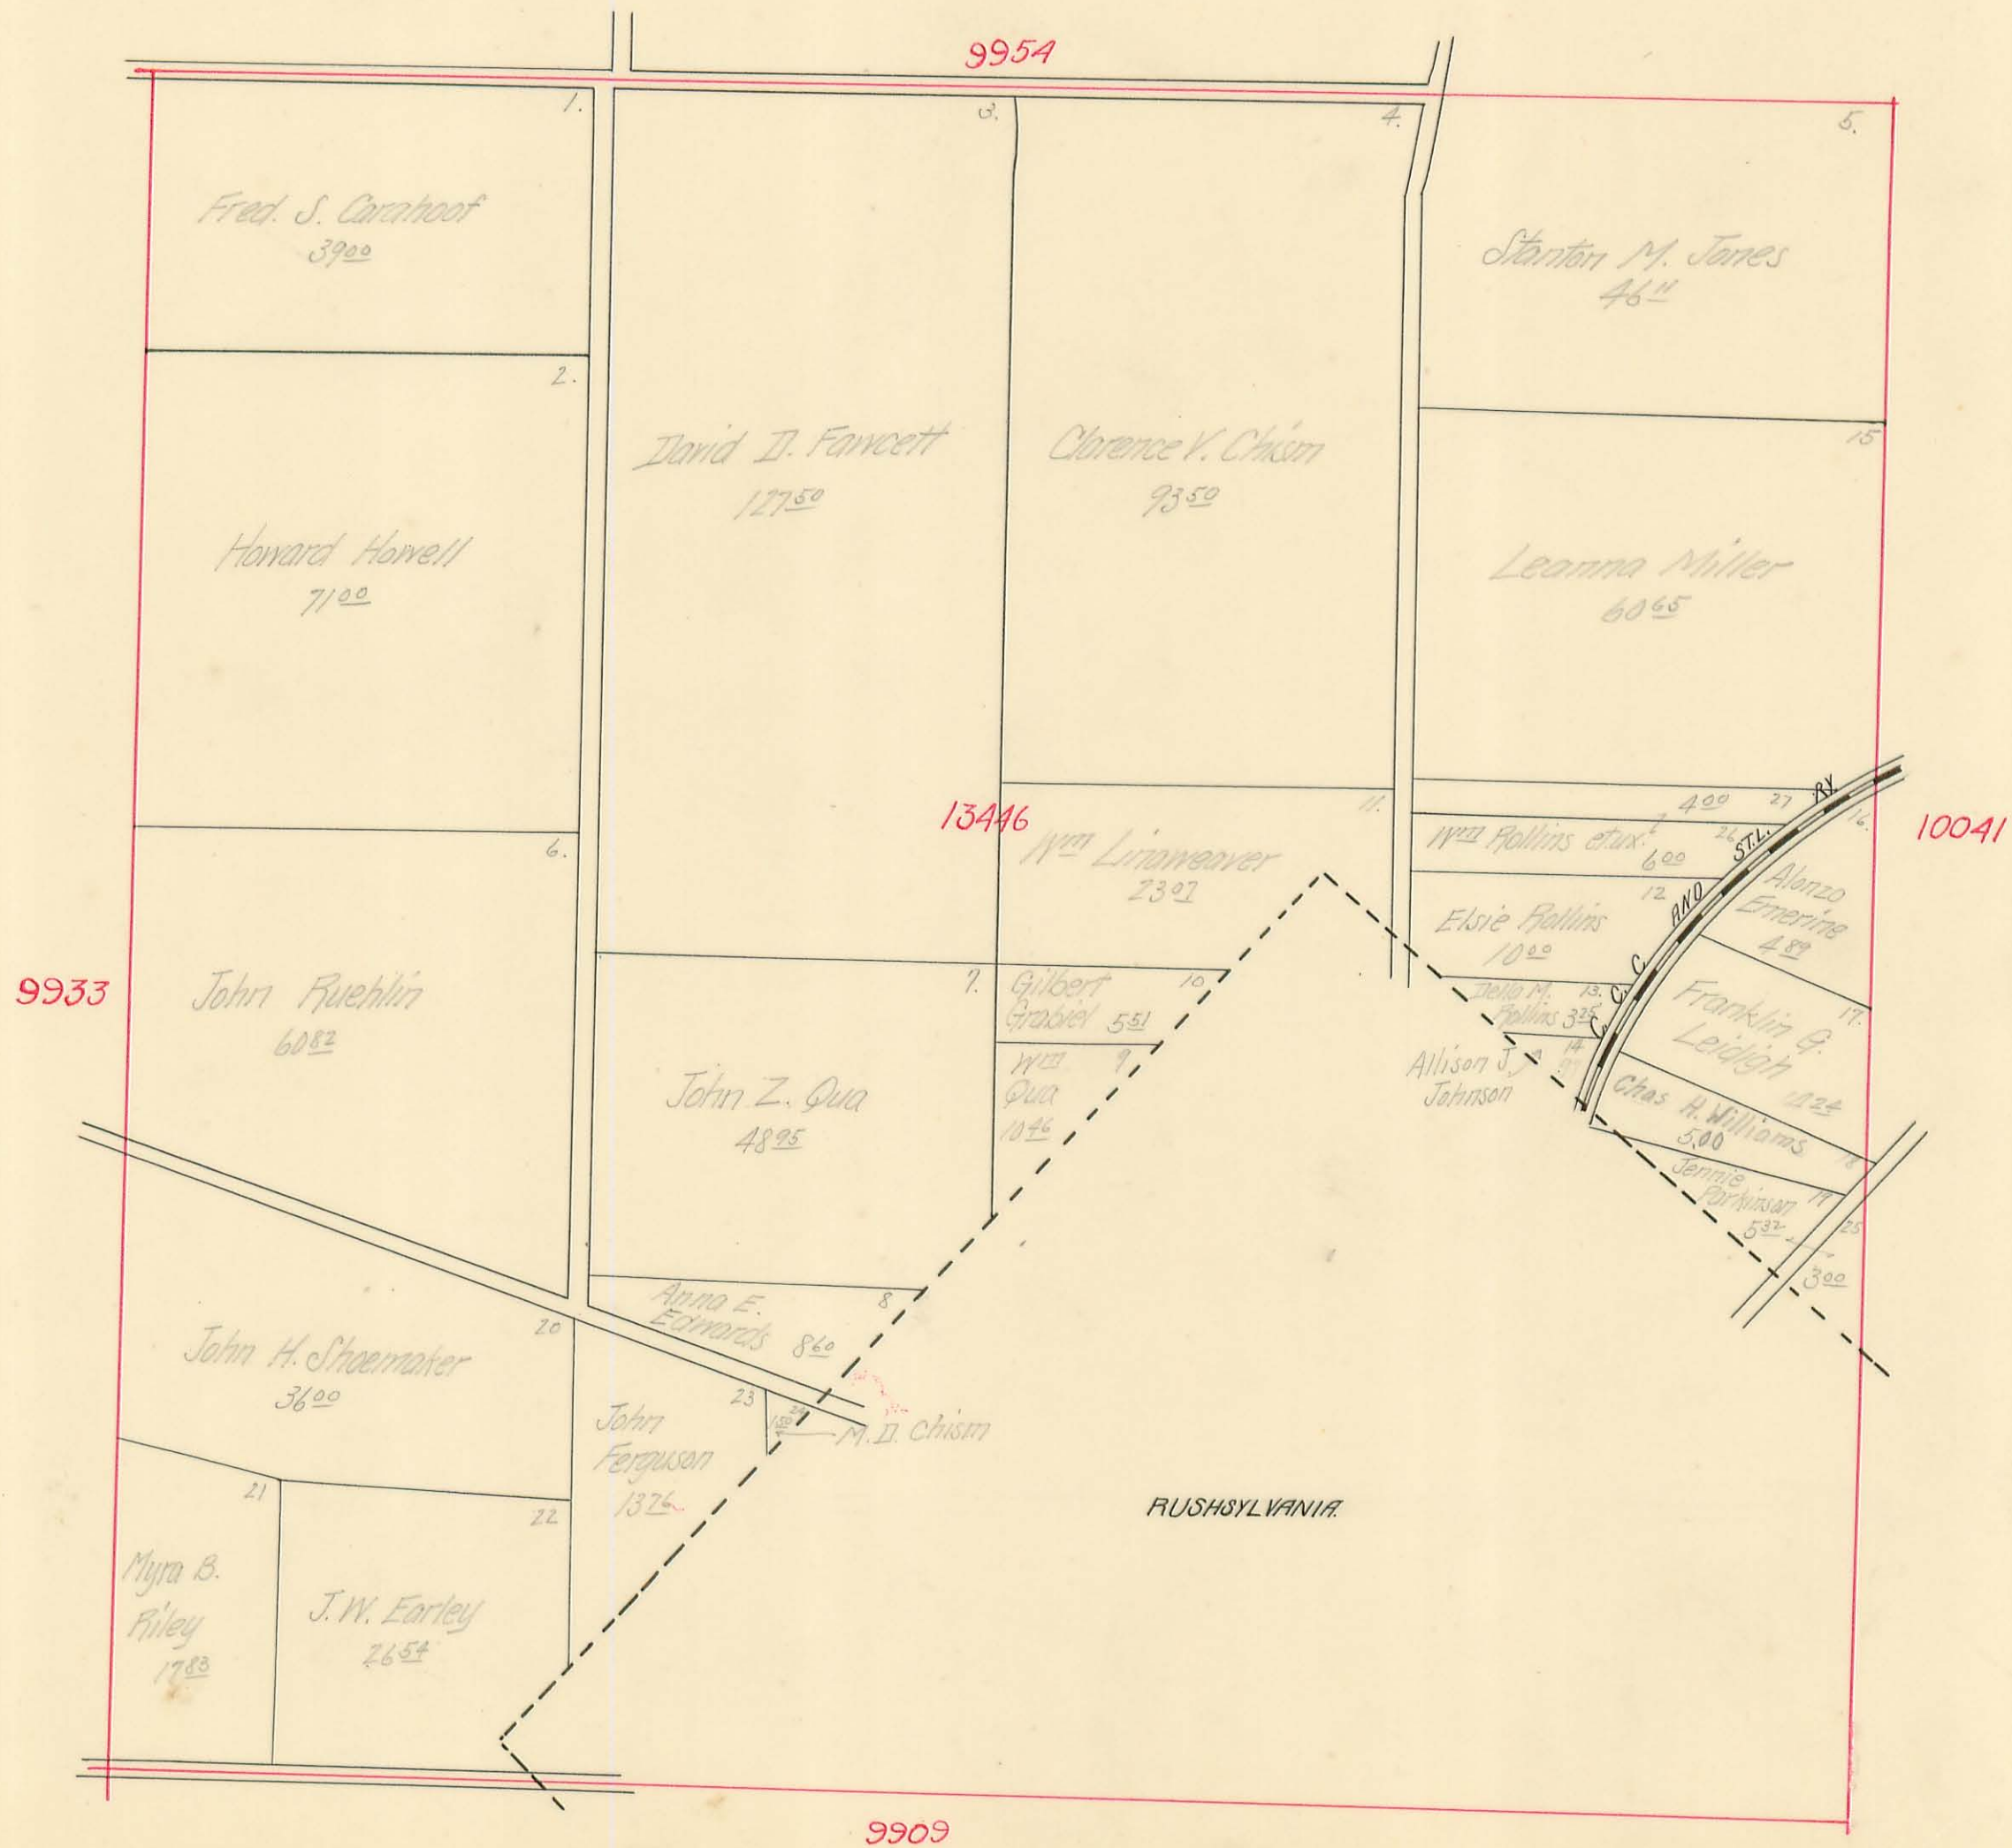

RUSHCREEK TOWNSHIP

Virginia Military Survey No. 10041


SCALE: 10 Chains to the Inch

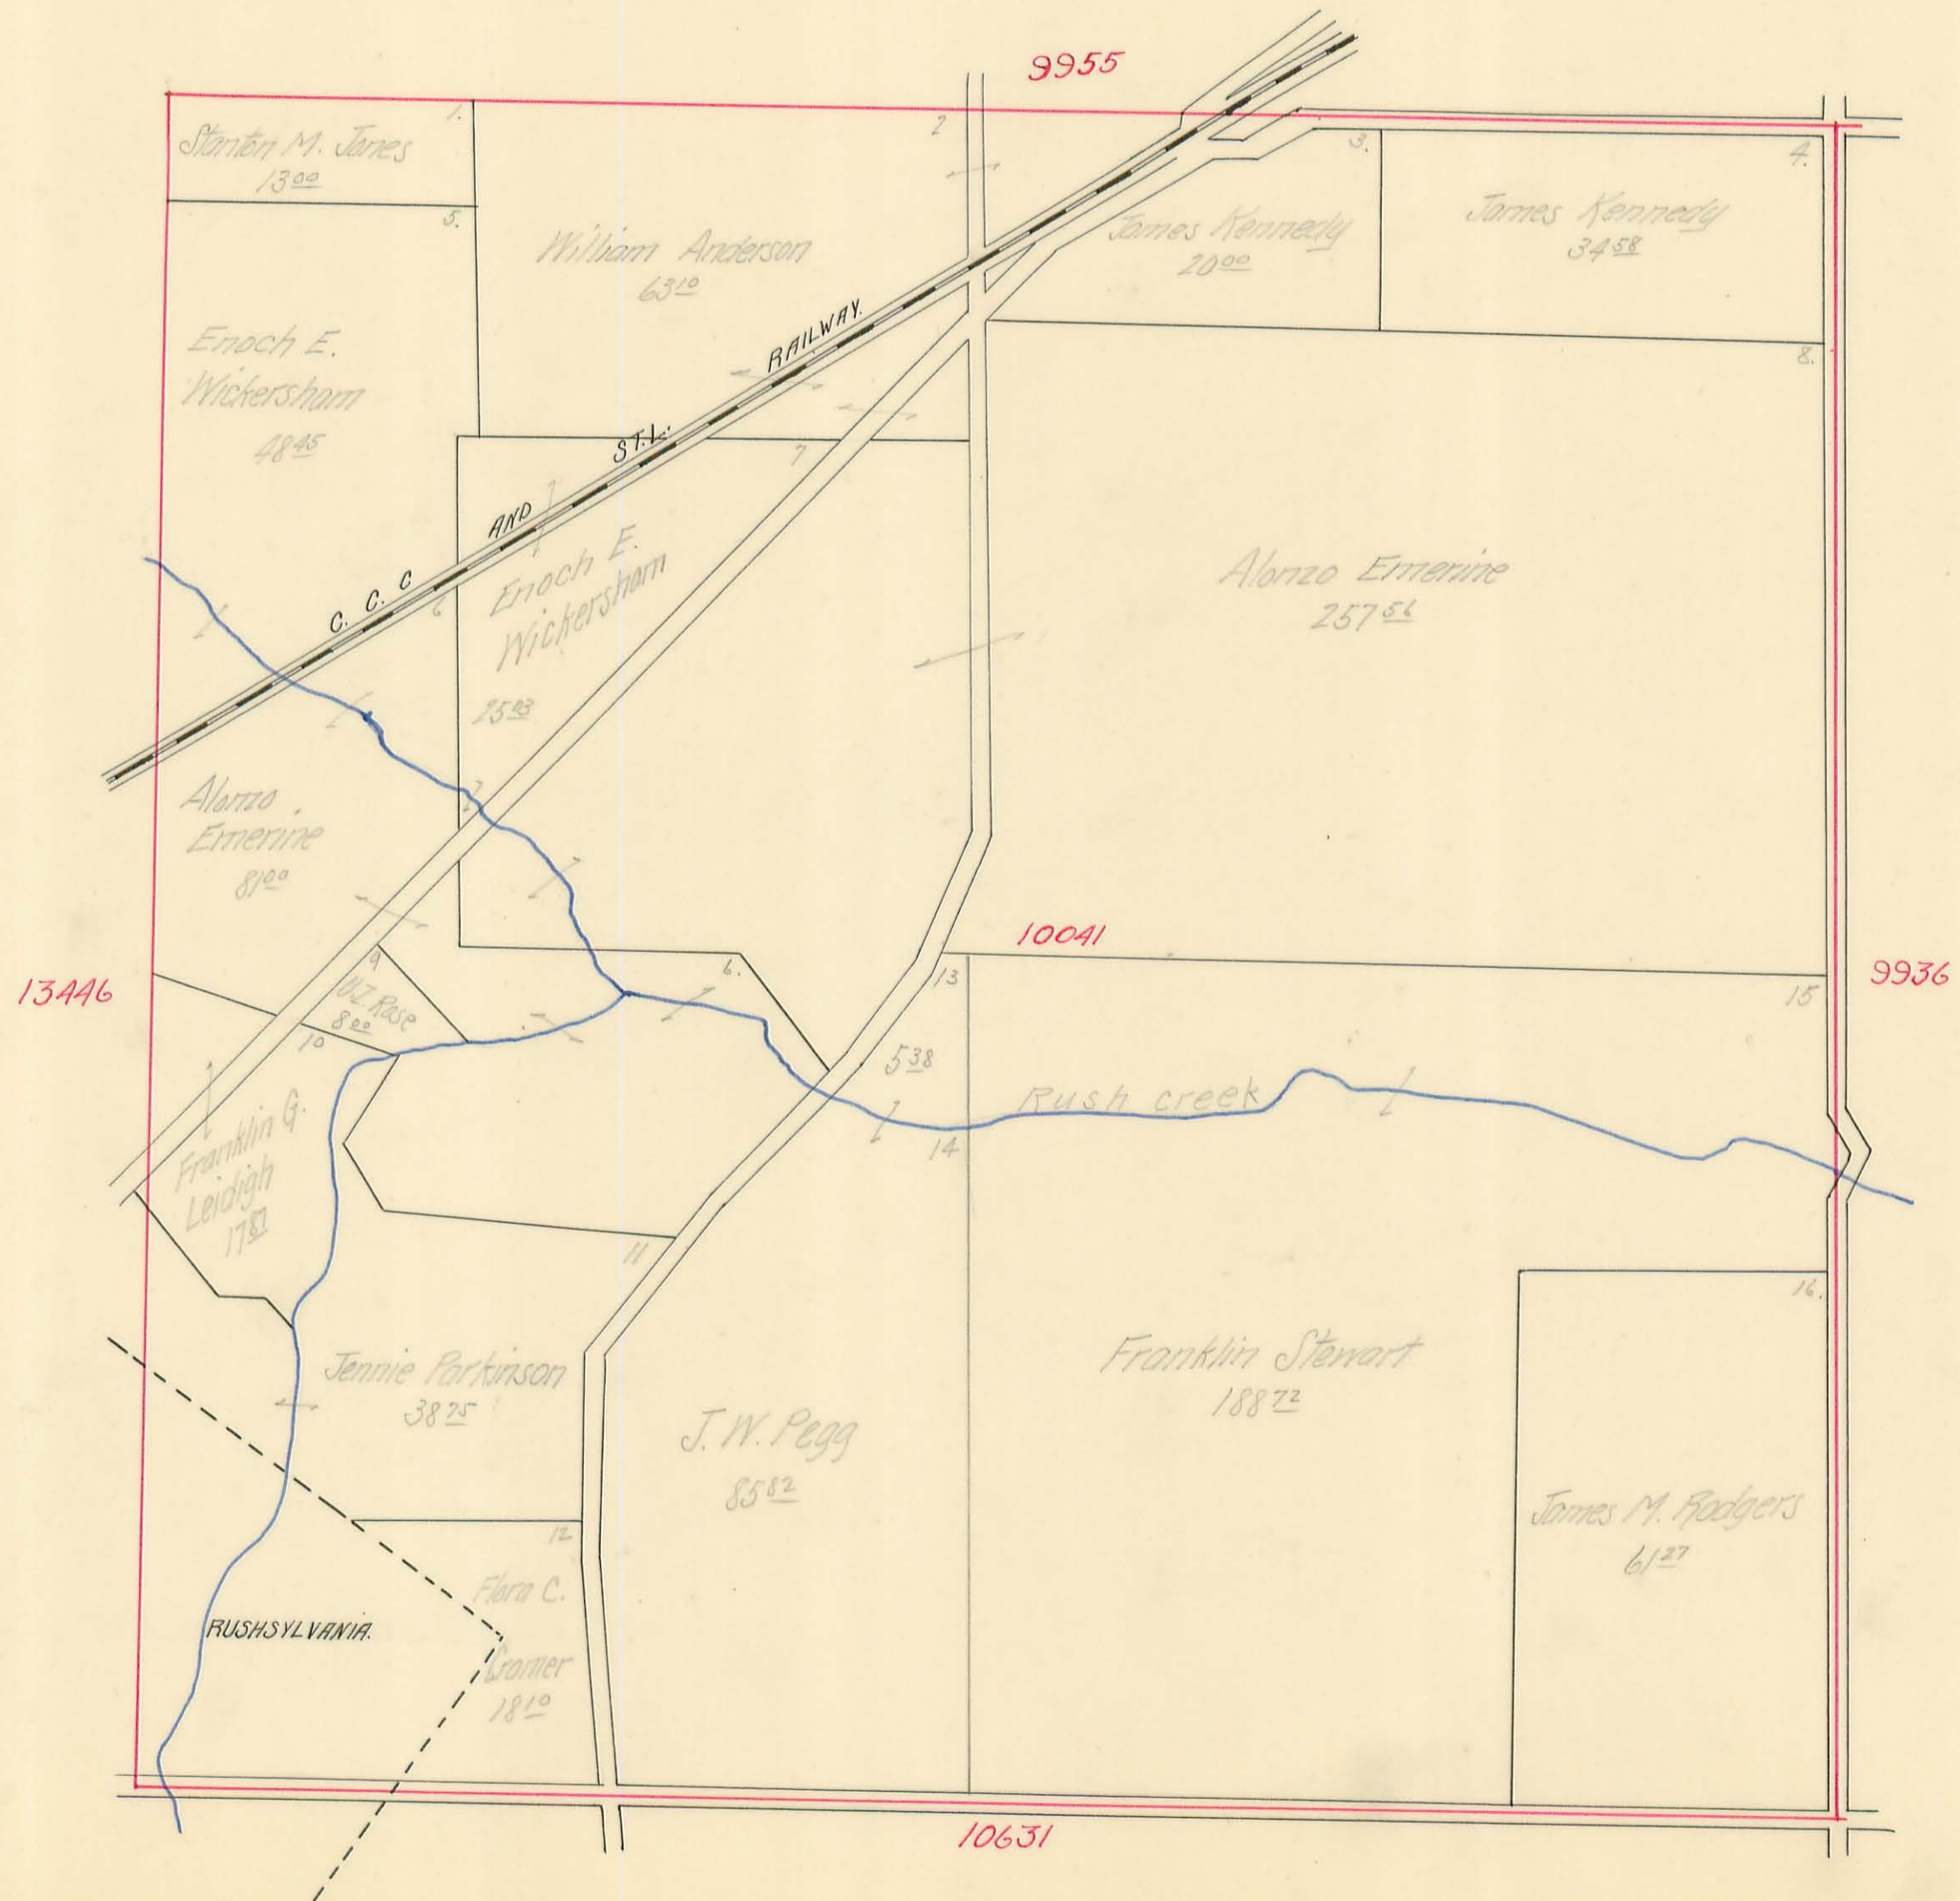

RUSHCREEK TOWNSHIP

Virginia Military Survey No. 9936


SCALE: 10 Chains to the Inch

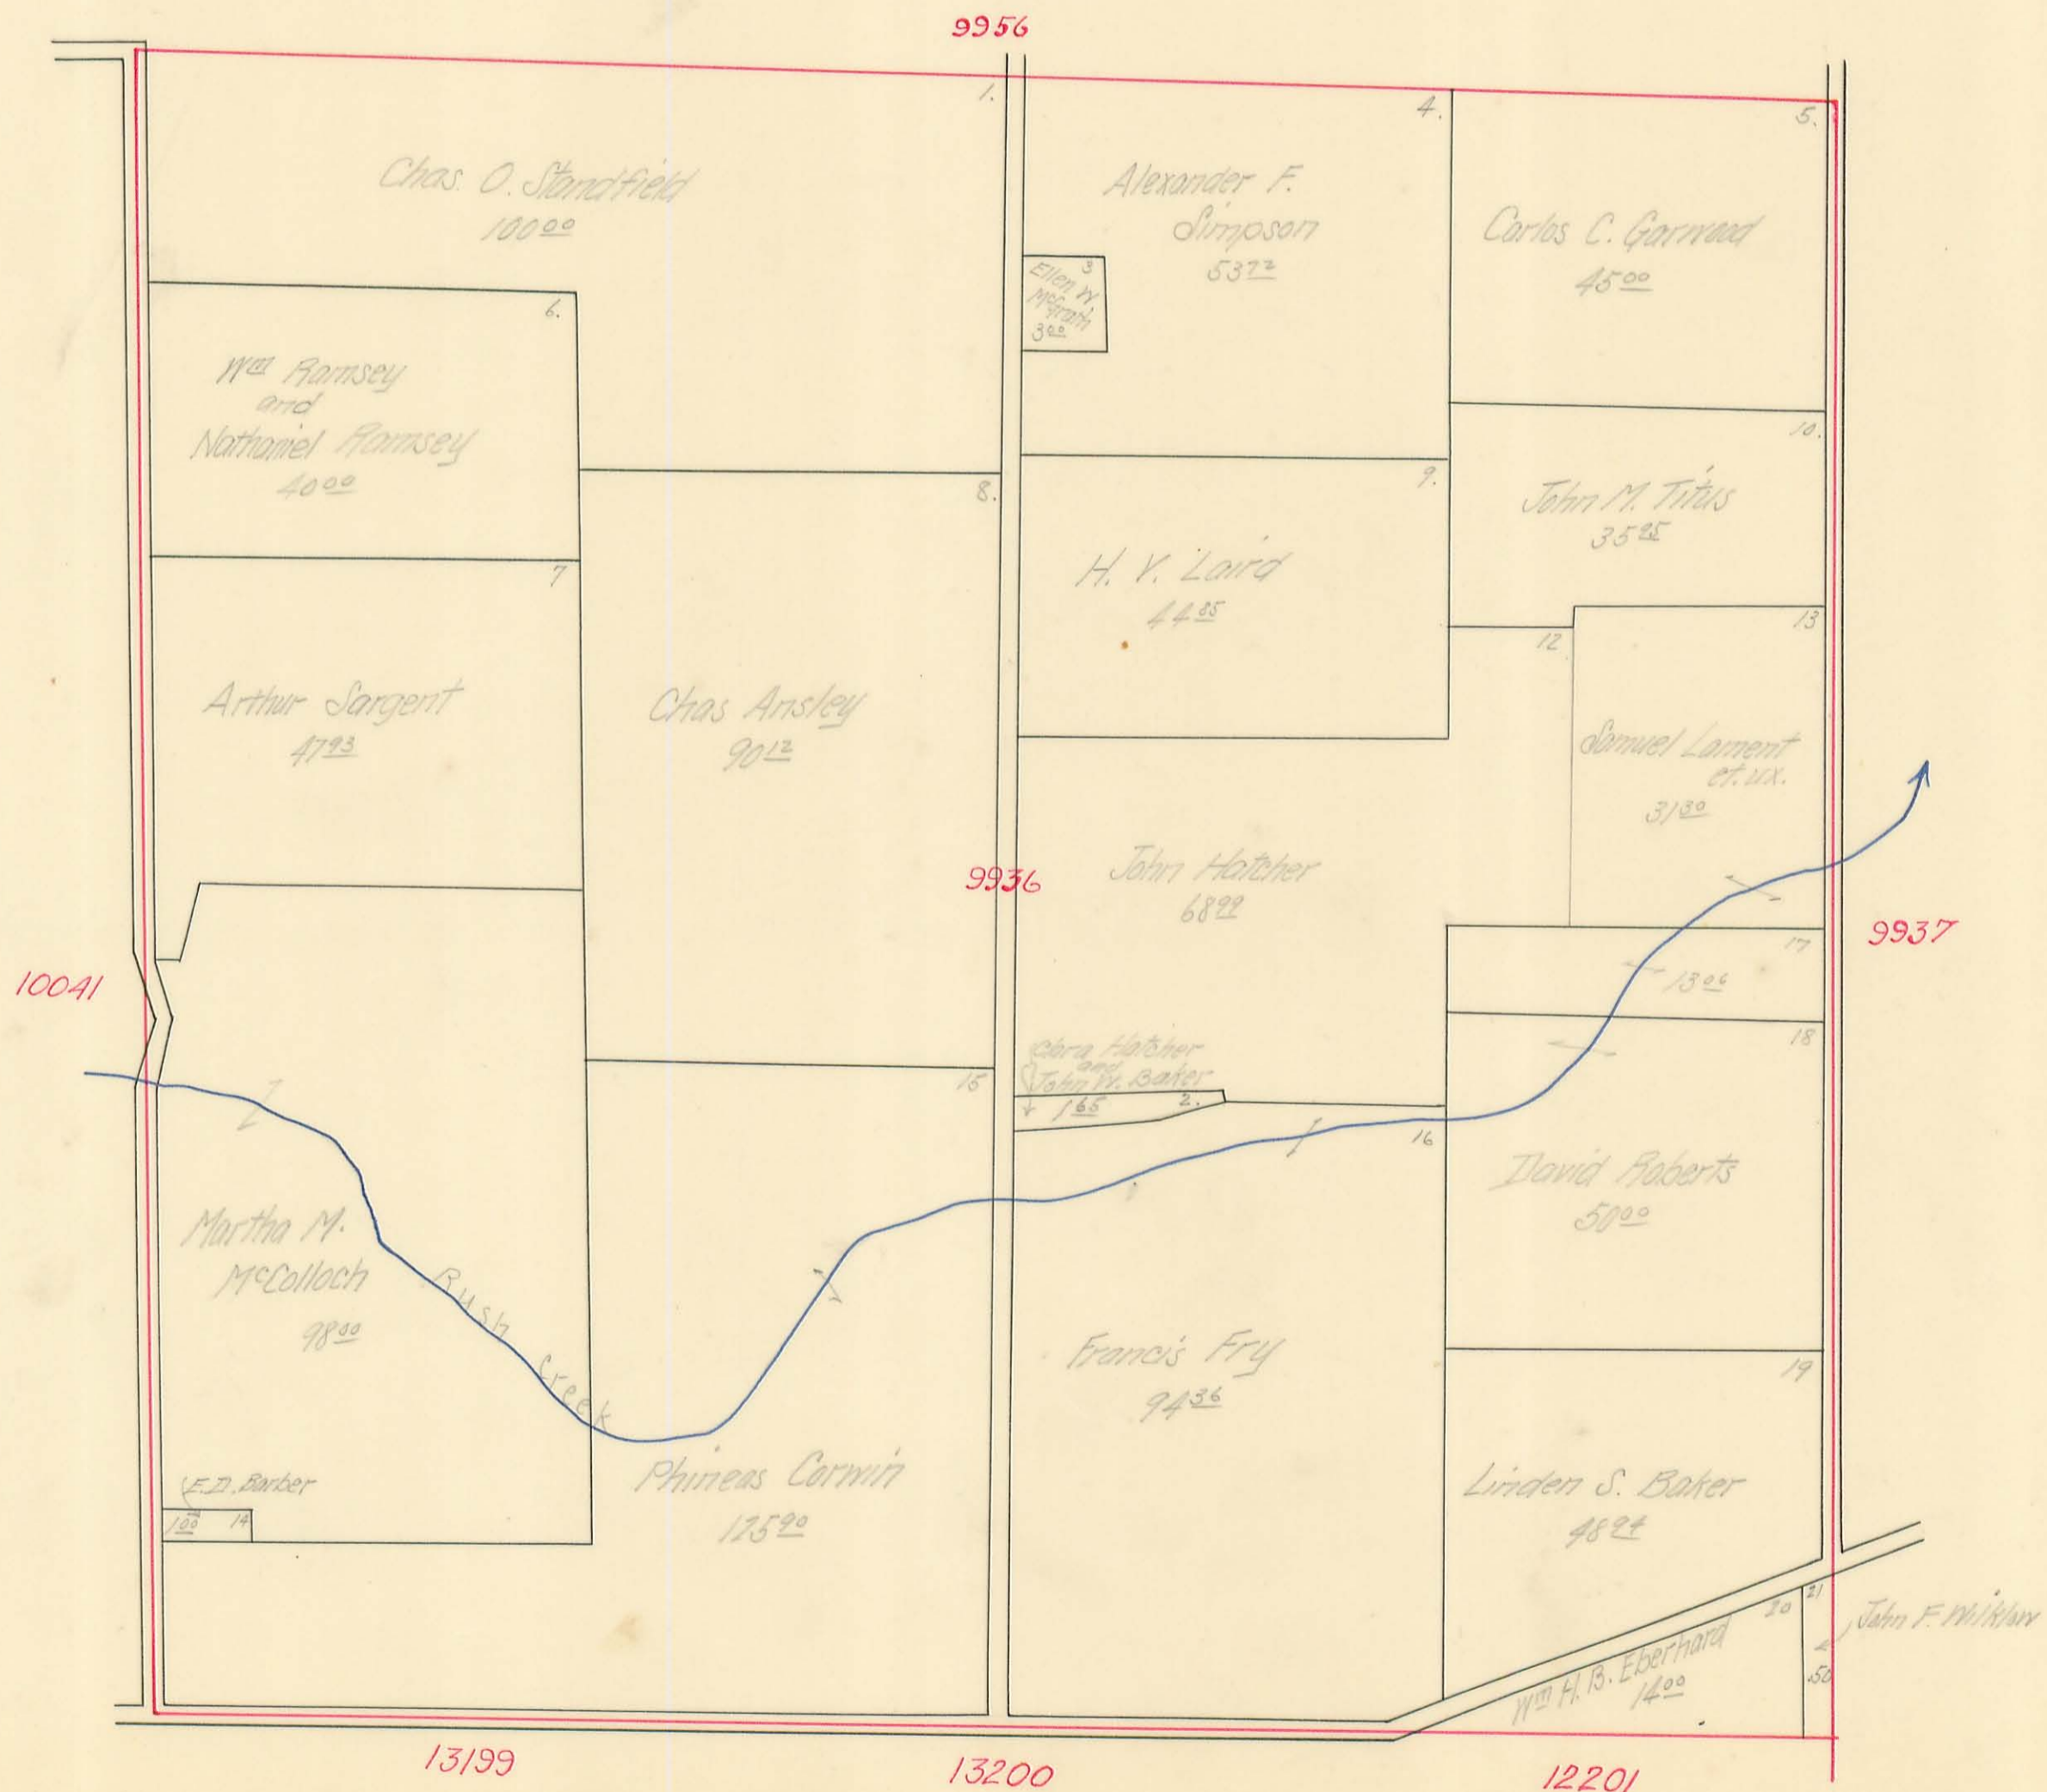

RUSHCREEK TOWNSHIP

Virginia Military Survey No. 9937


SCALE: 10 Chains to the Inch

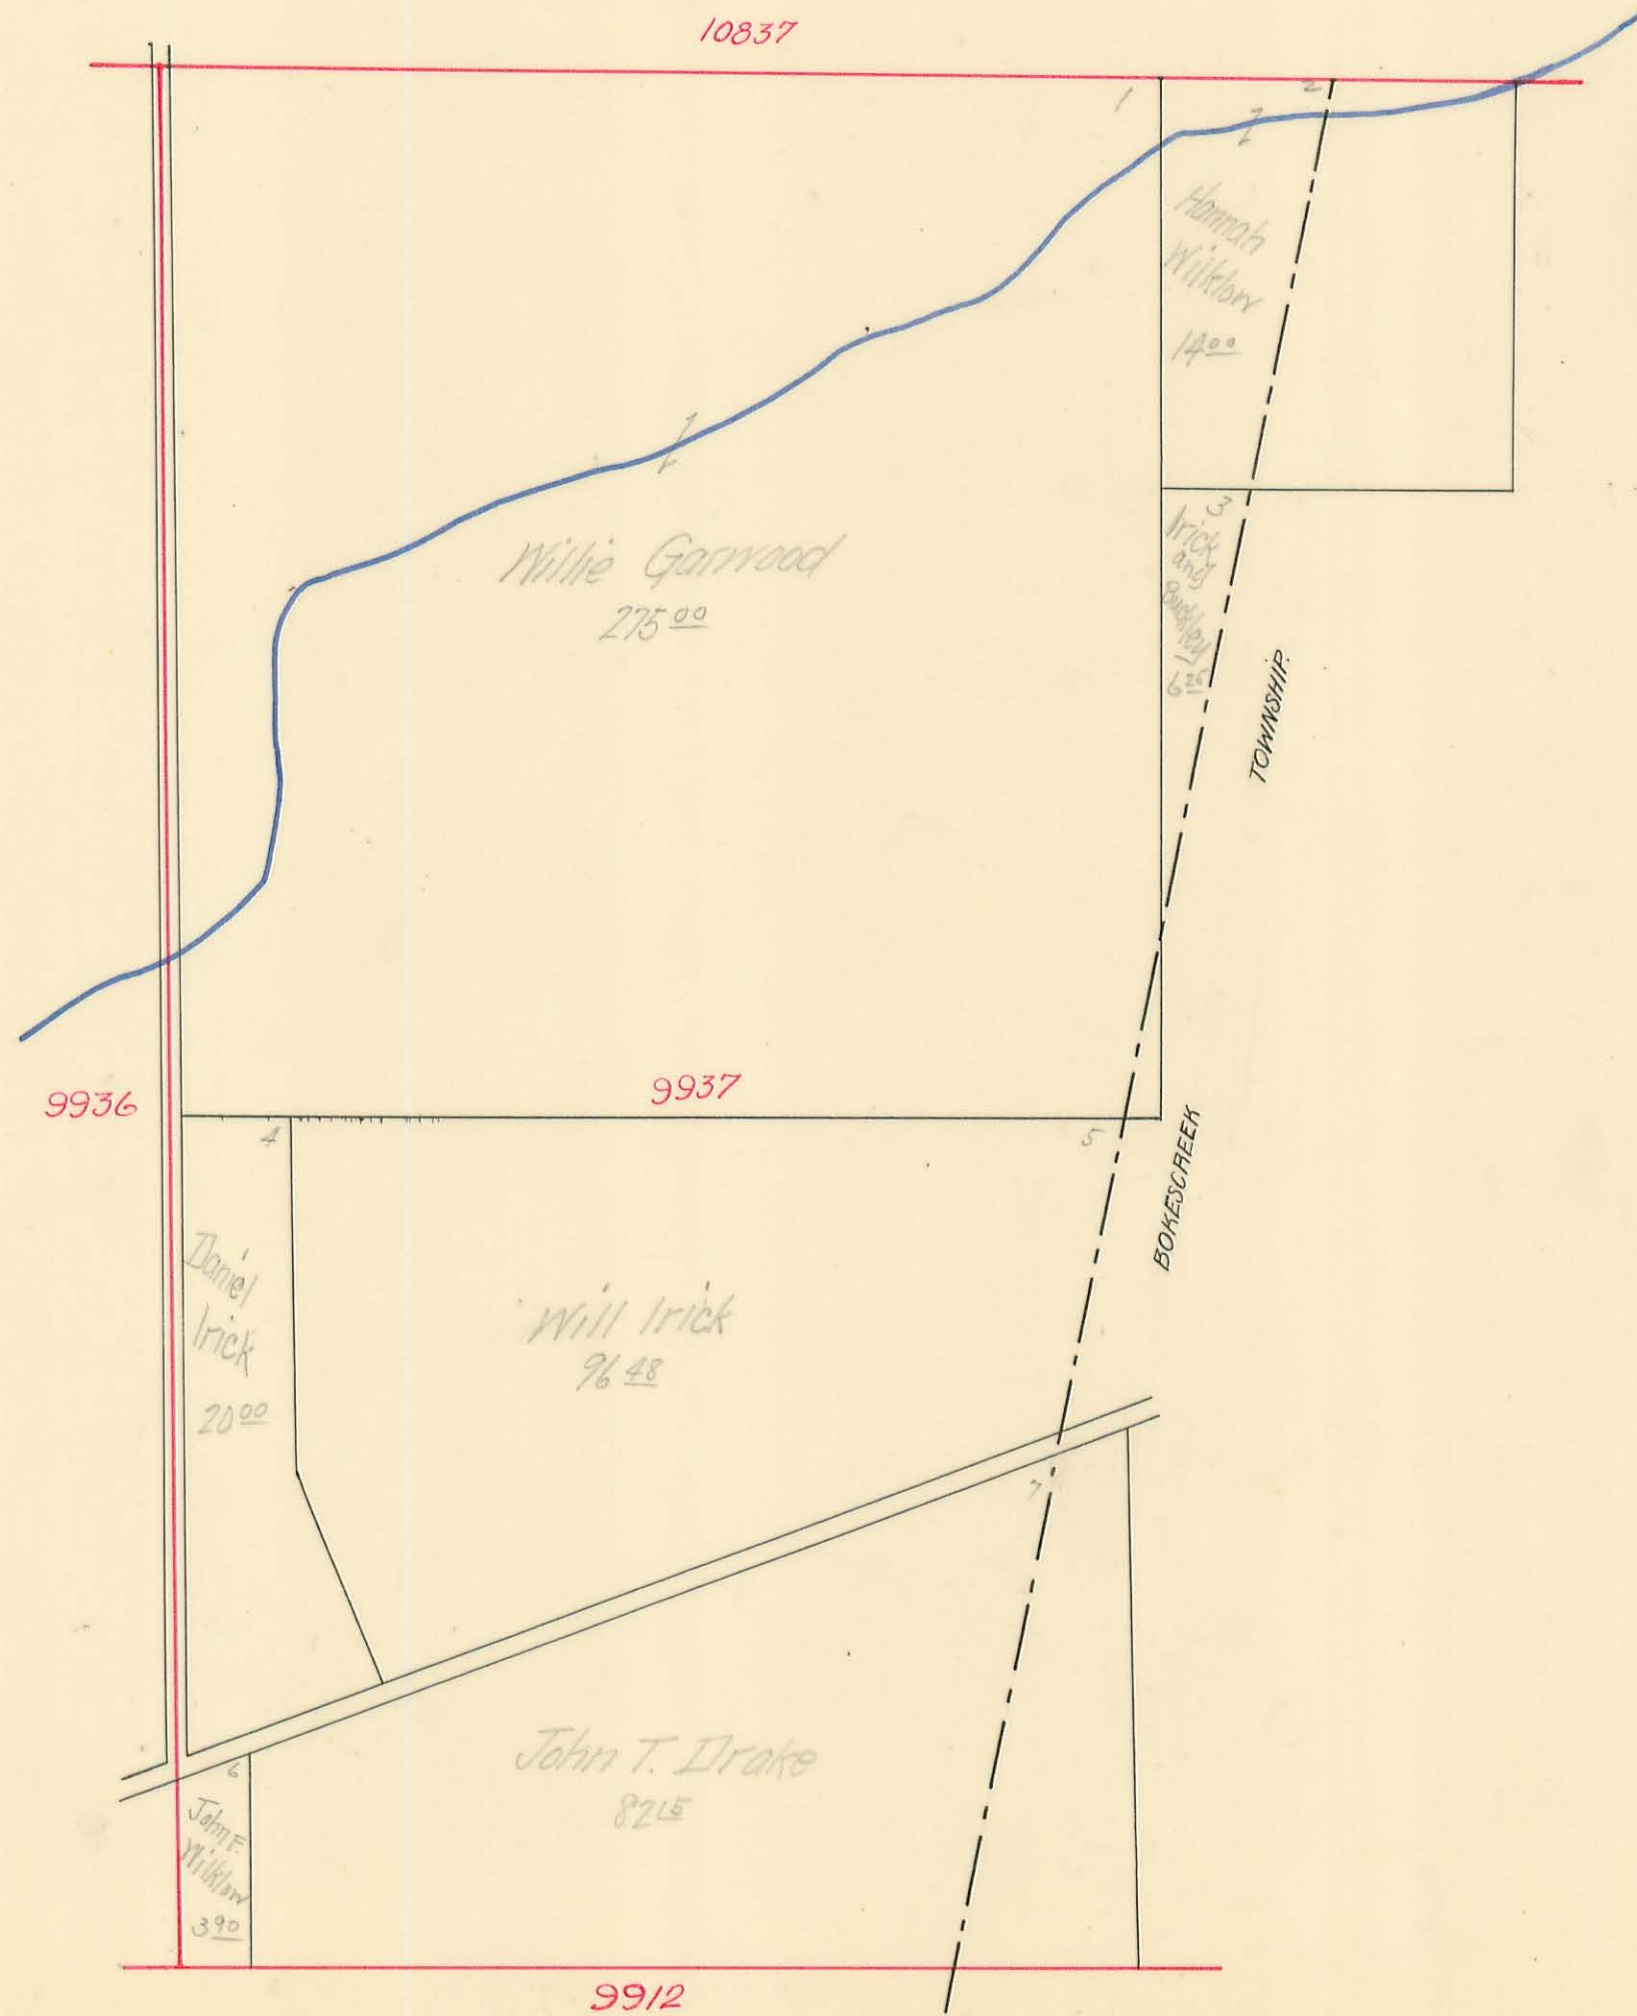

RUSHCREEK TOWNSHIP

Virginia Military Survey No. 9907


SCALE: 10 Chains to the Inch

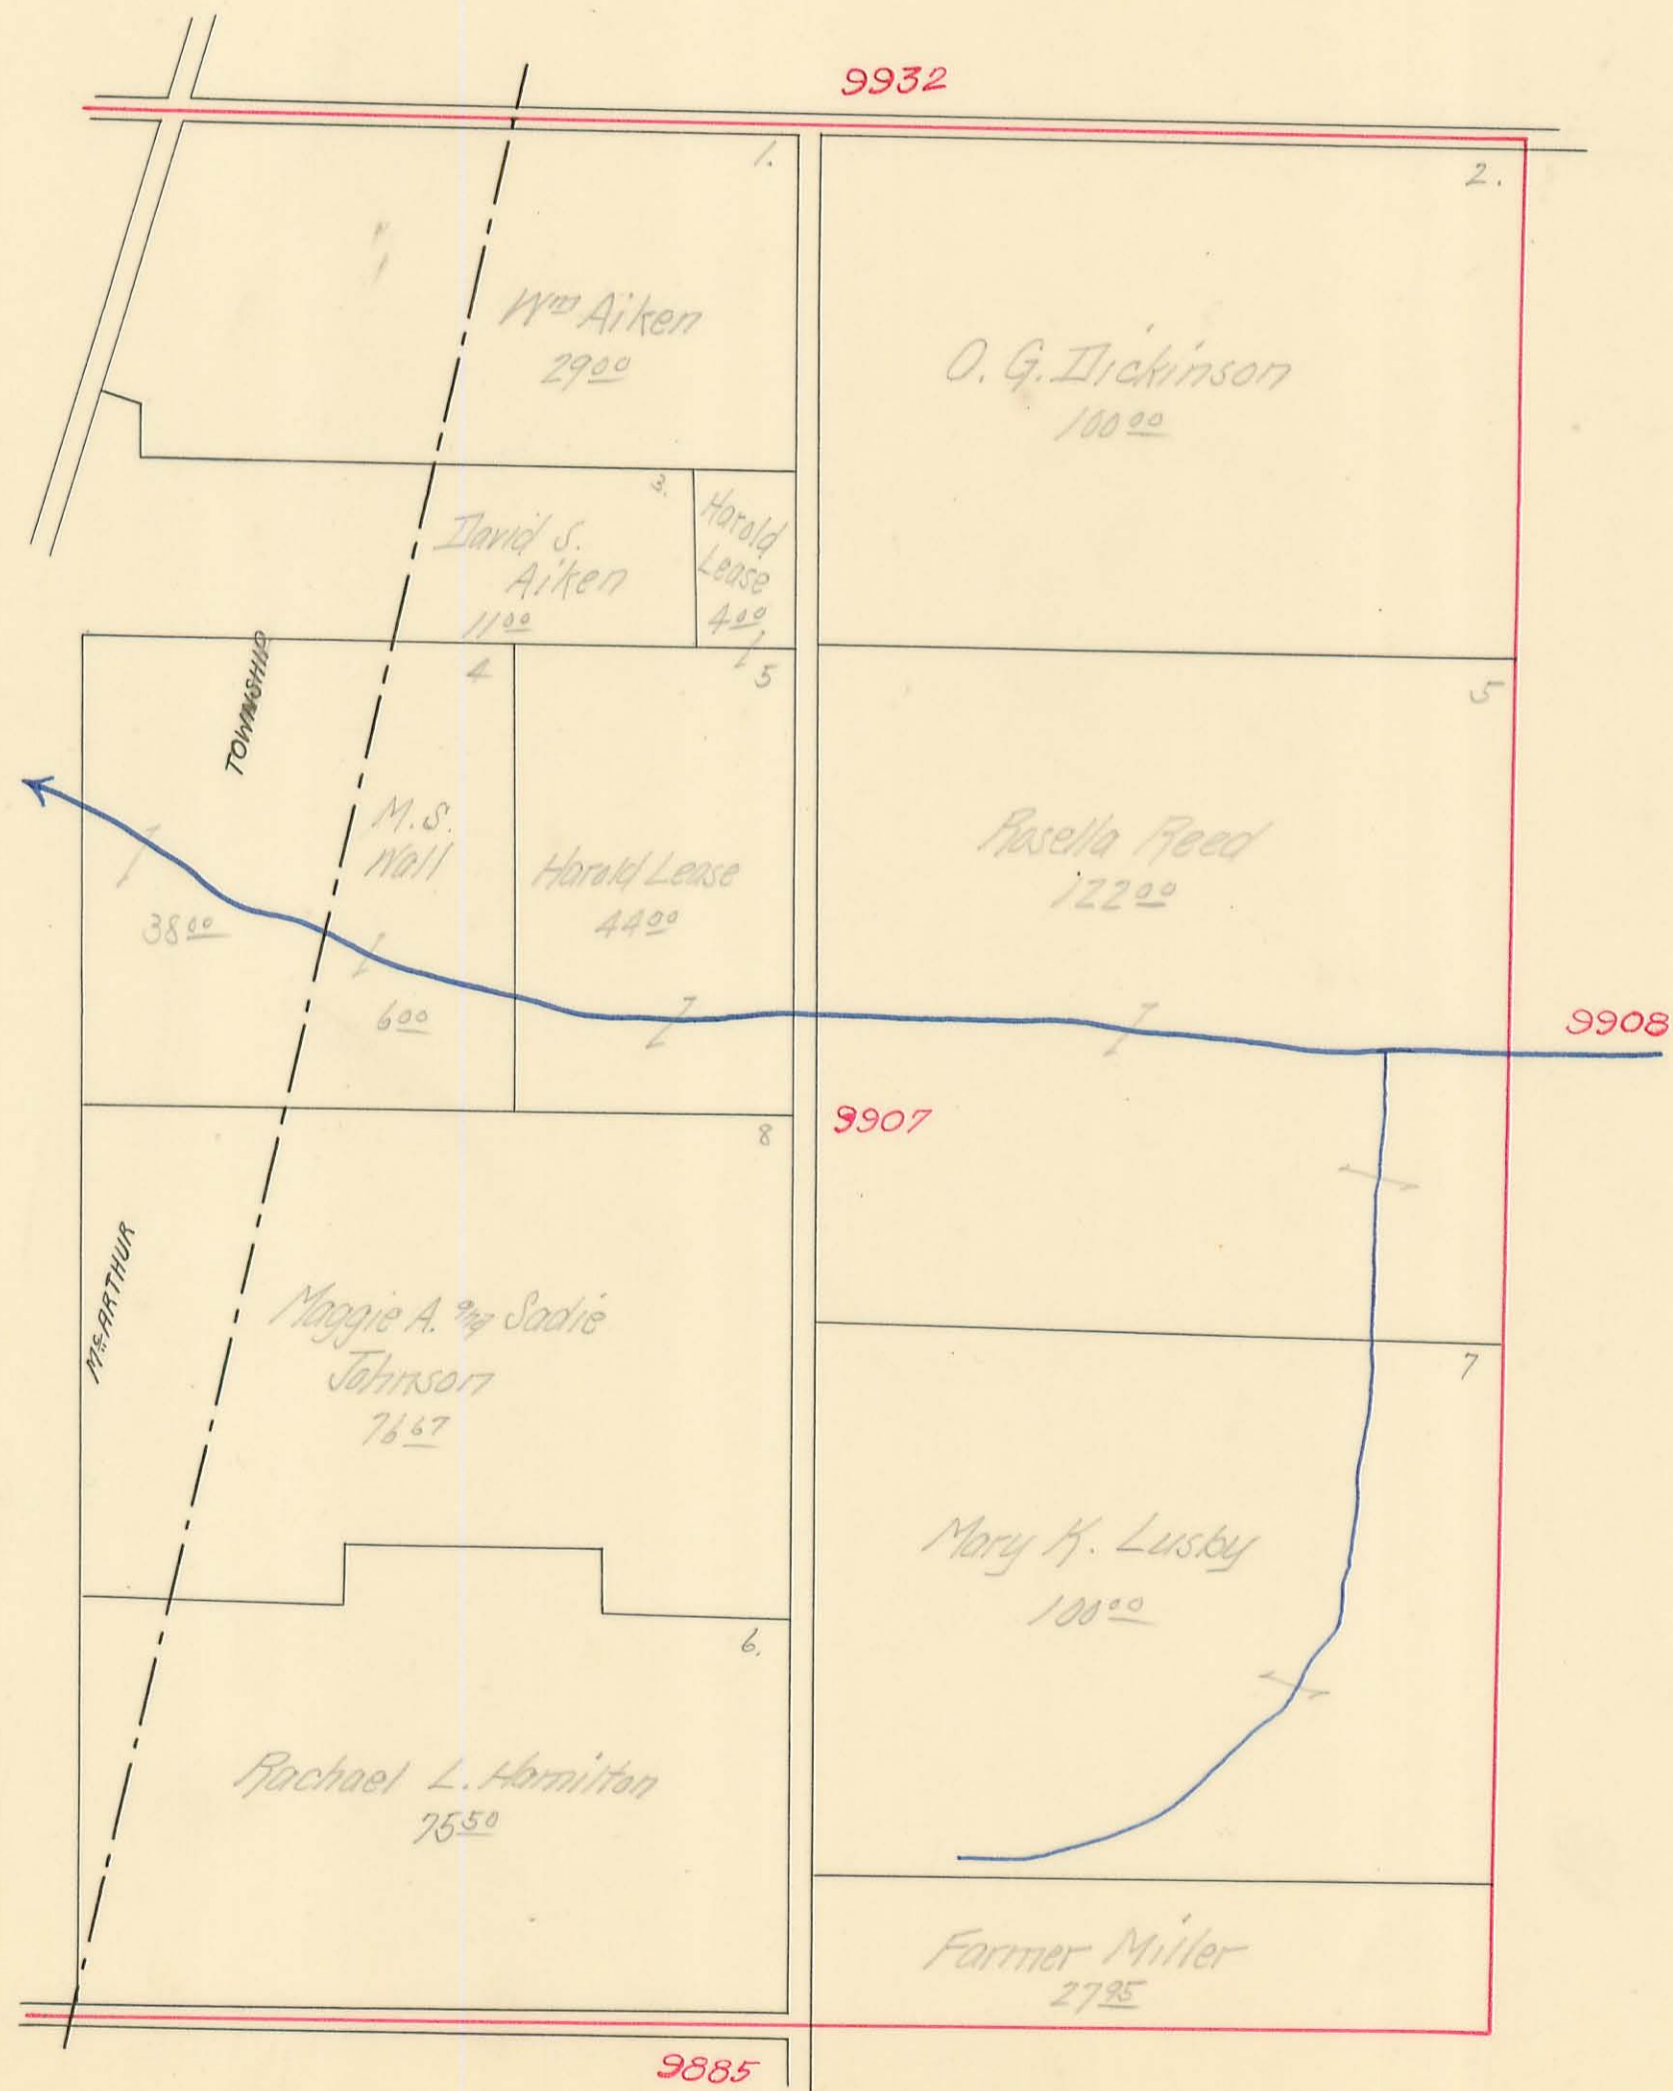

RUSHCREEK TOWNSHIP

Virginia Military Survey No. 9908


SCALE: 10 Chains to the Inch

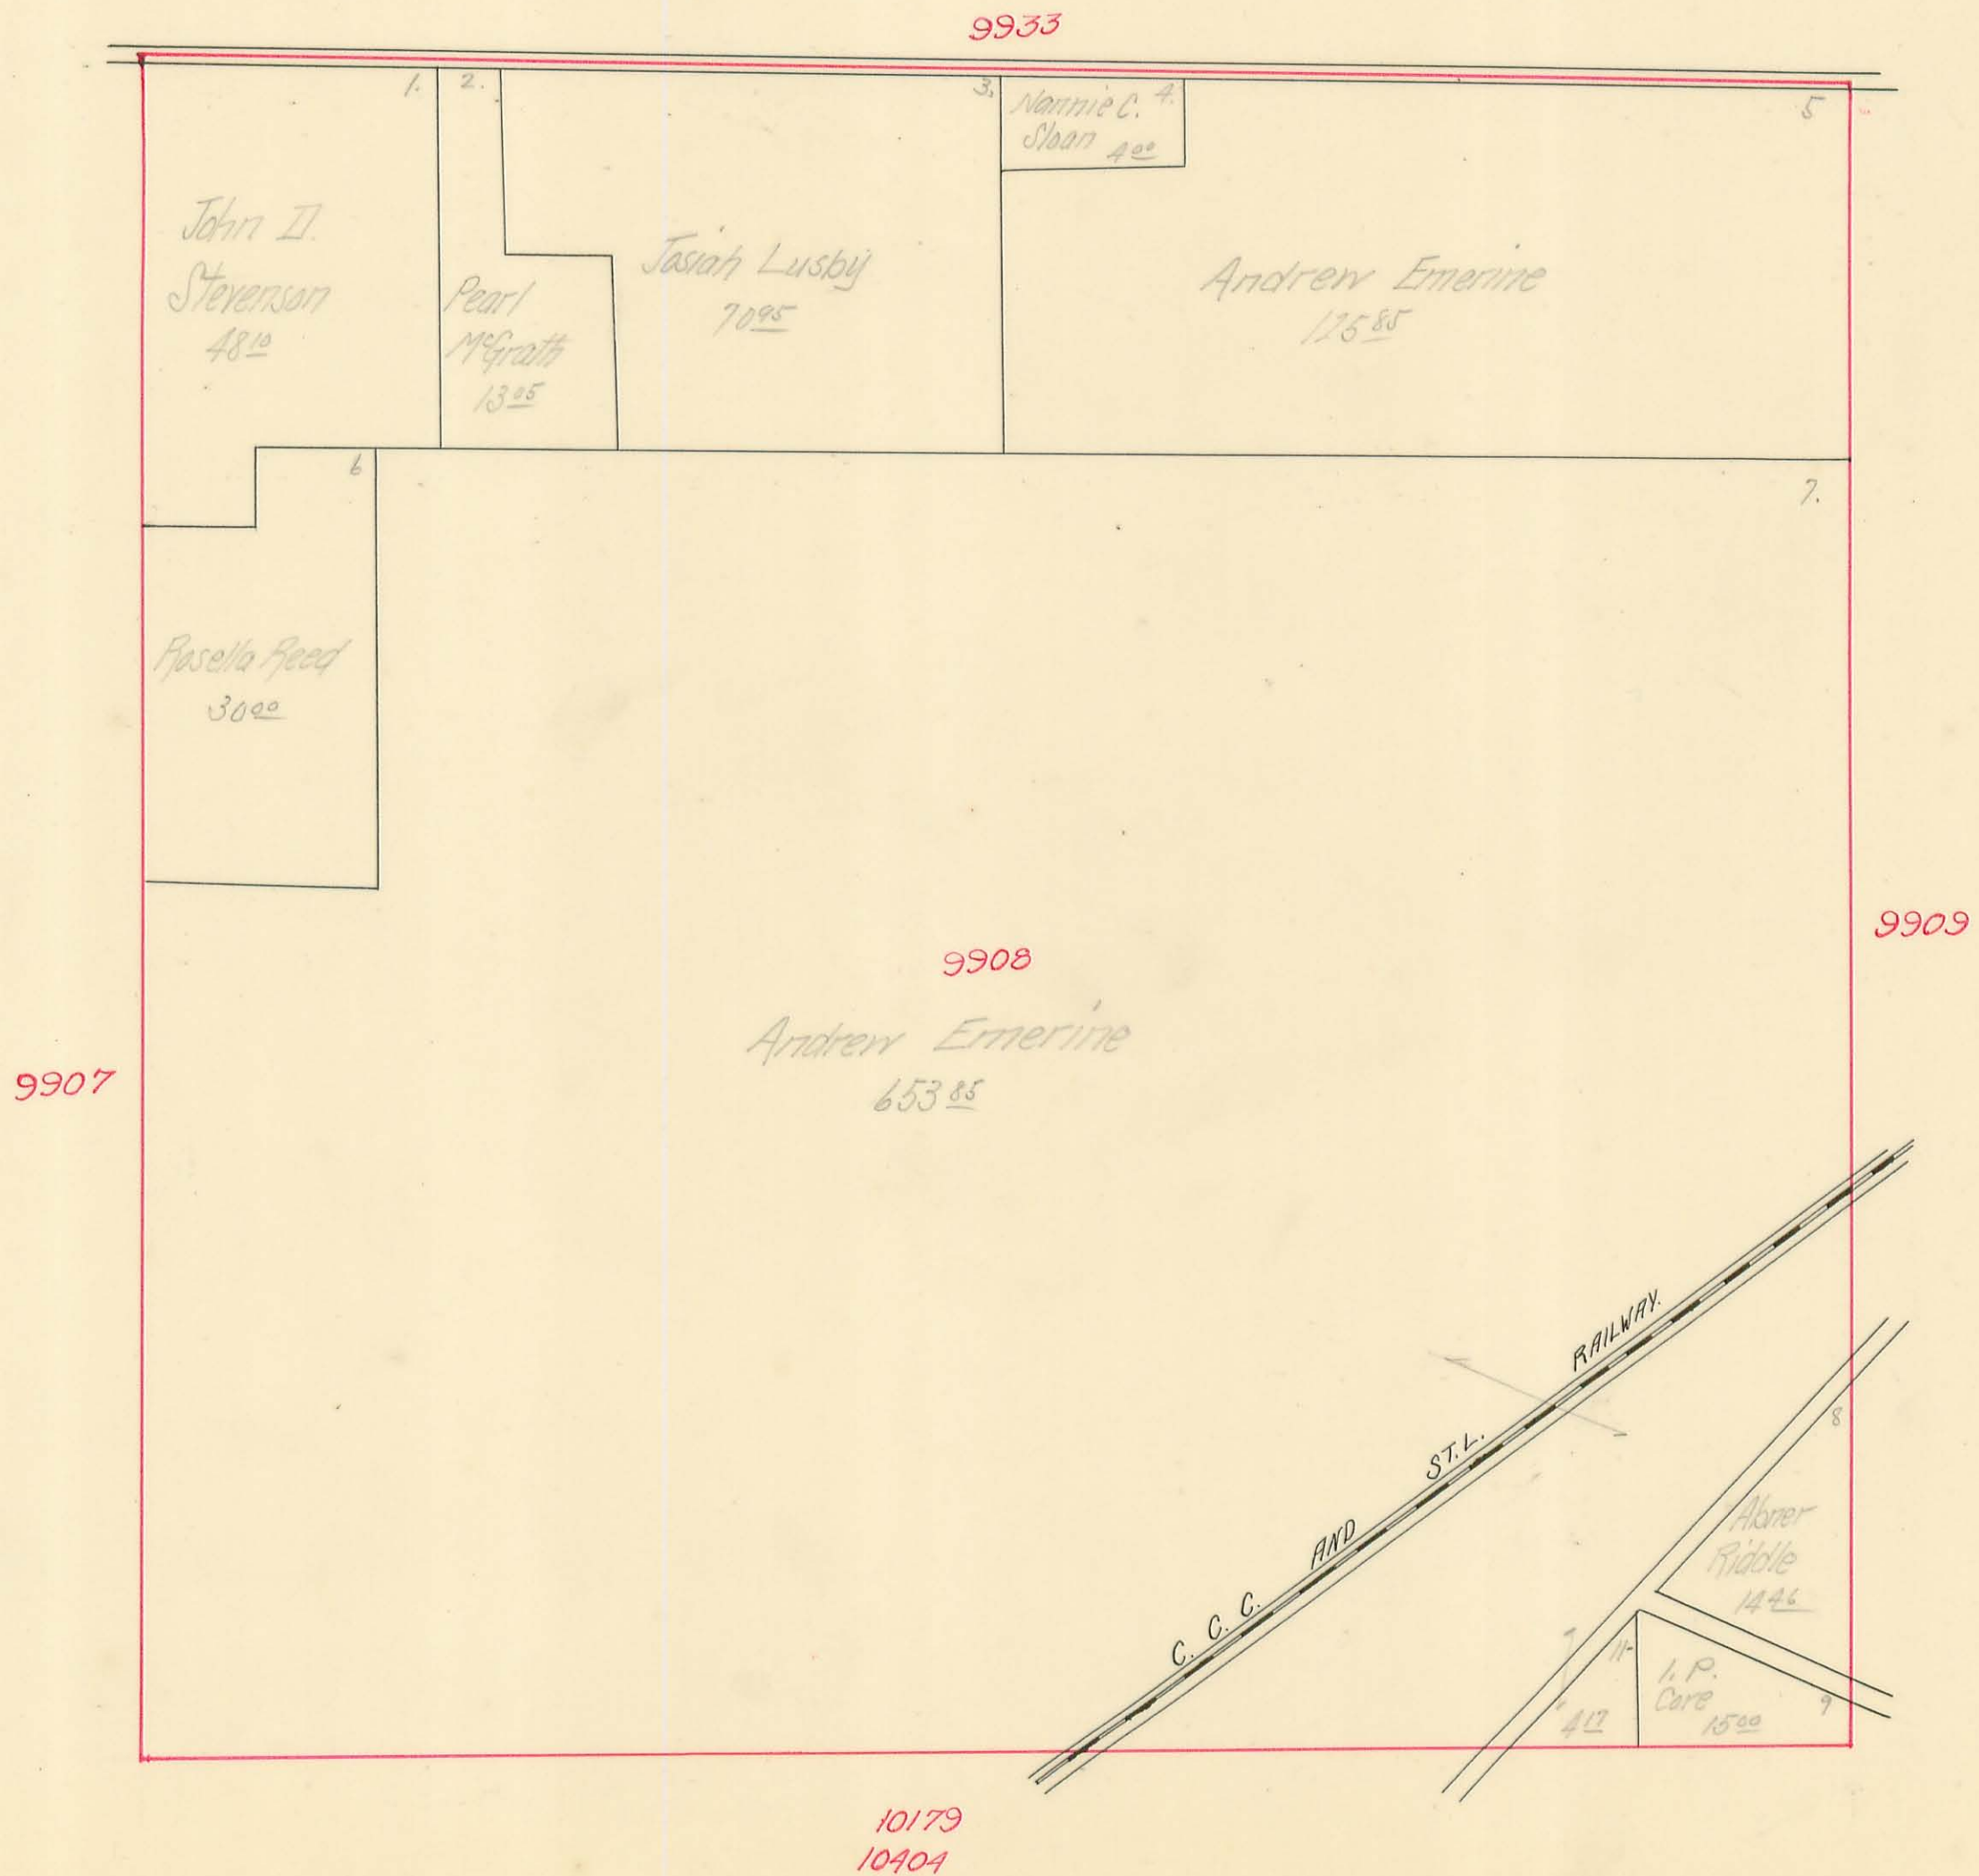

RUSHCREEK TOWNSHIP

Virginia Military Survey No. 9909


SCALE: 10 Chains to the Inch

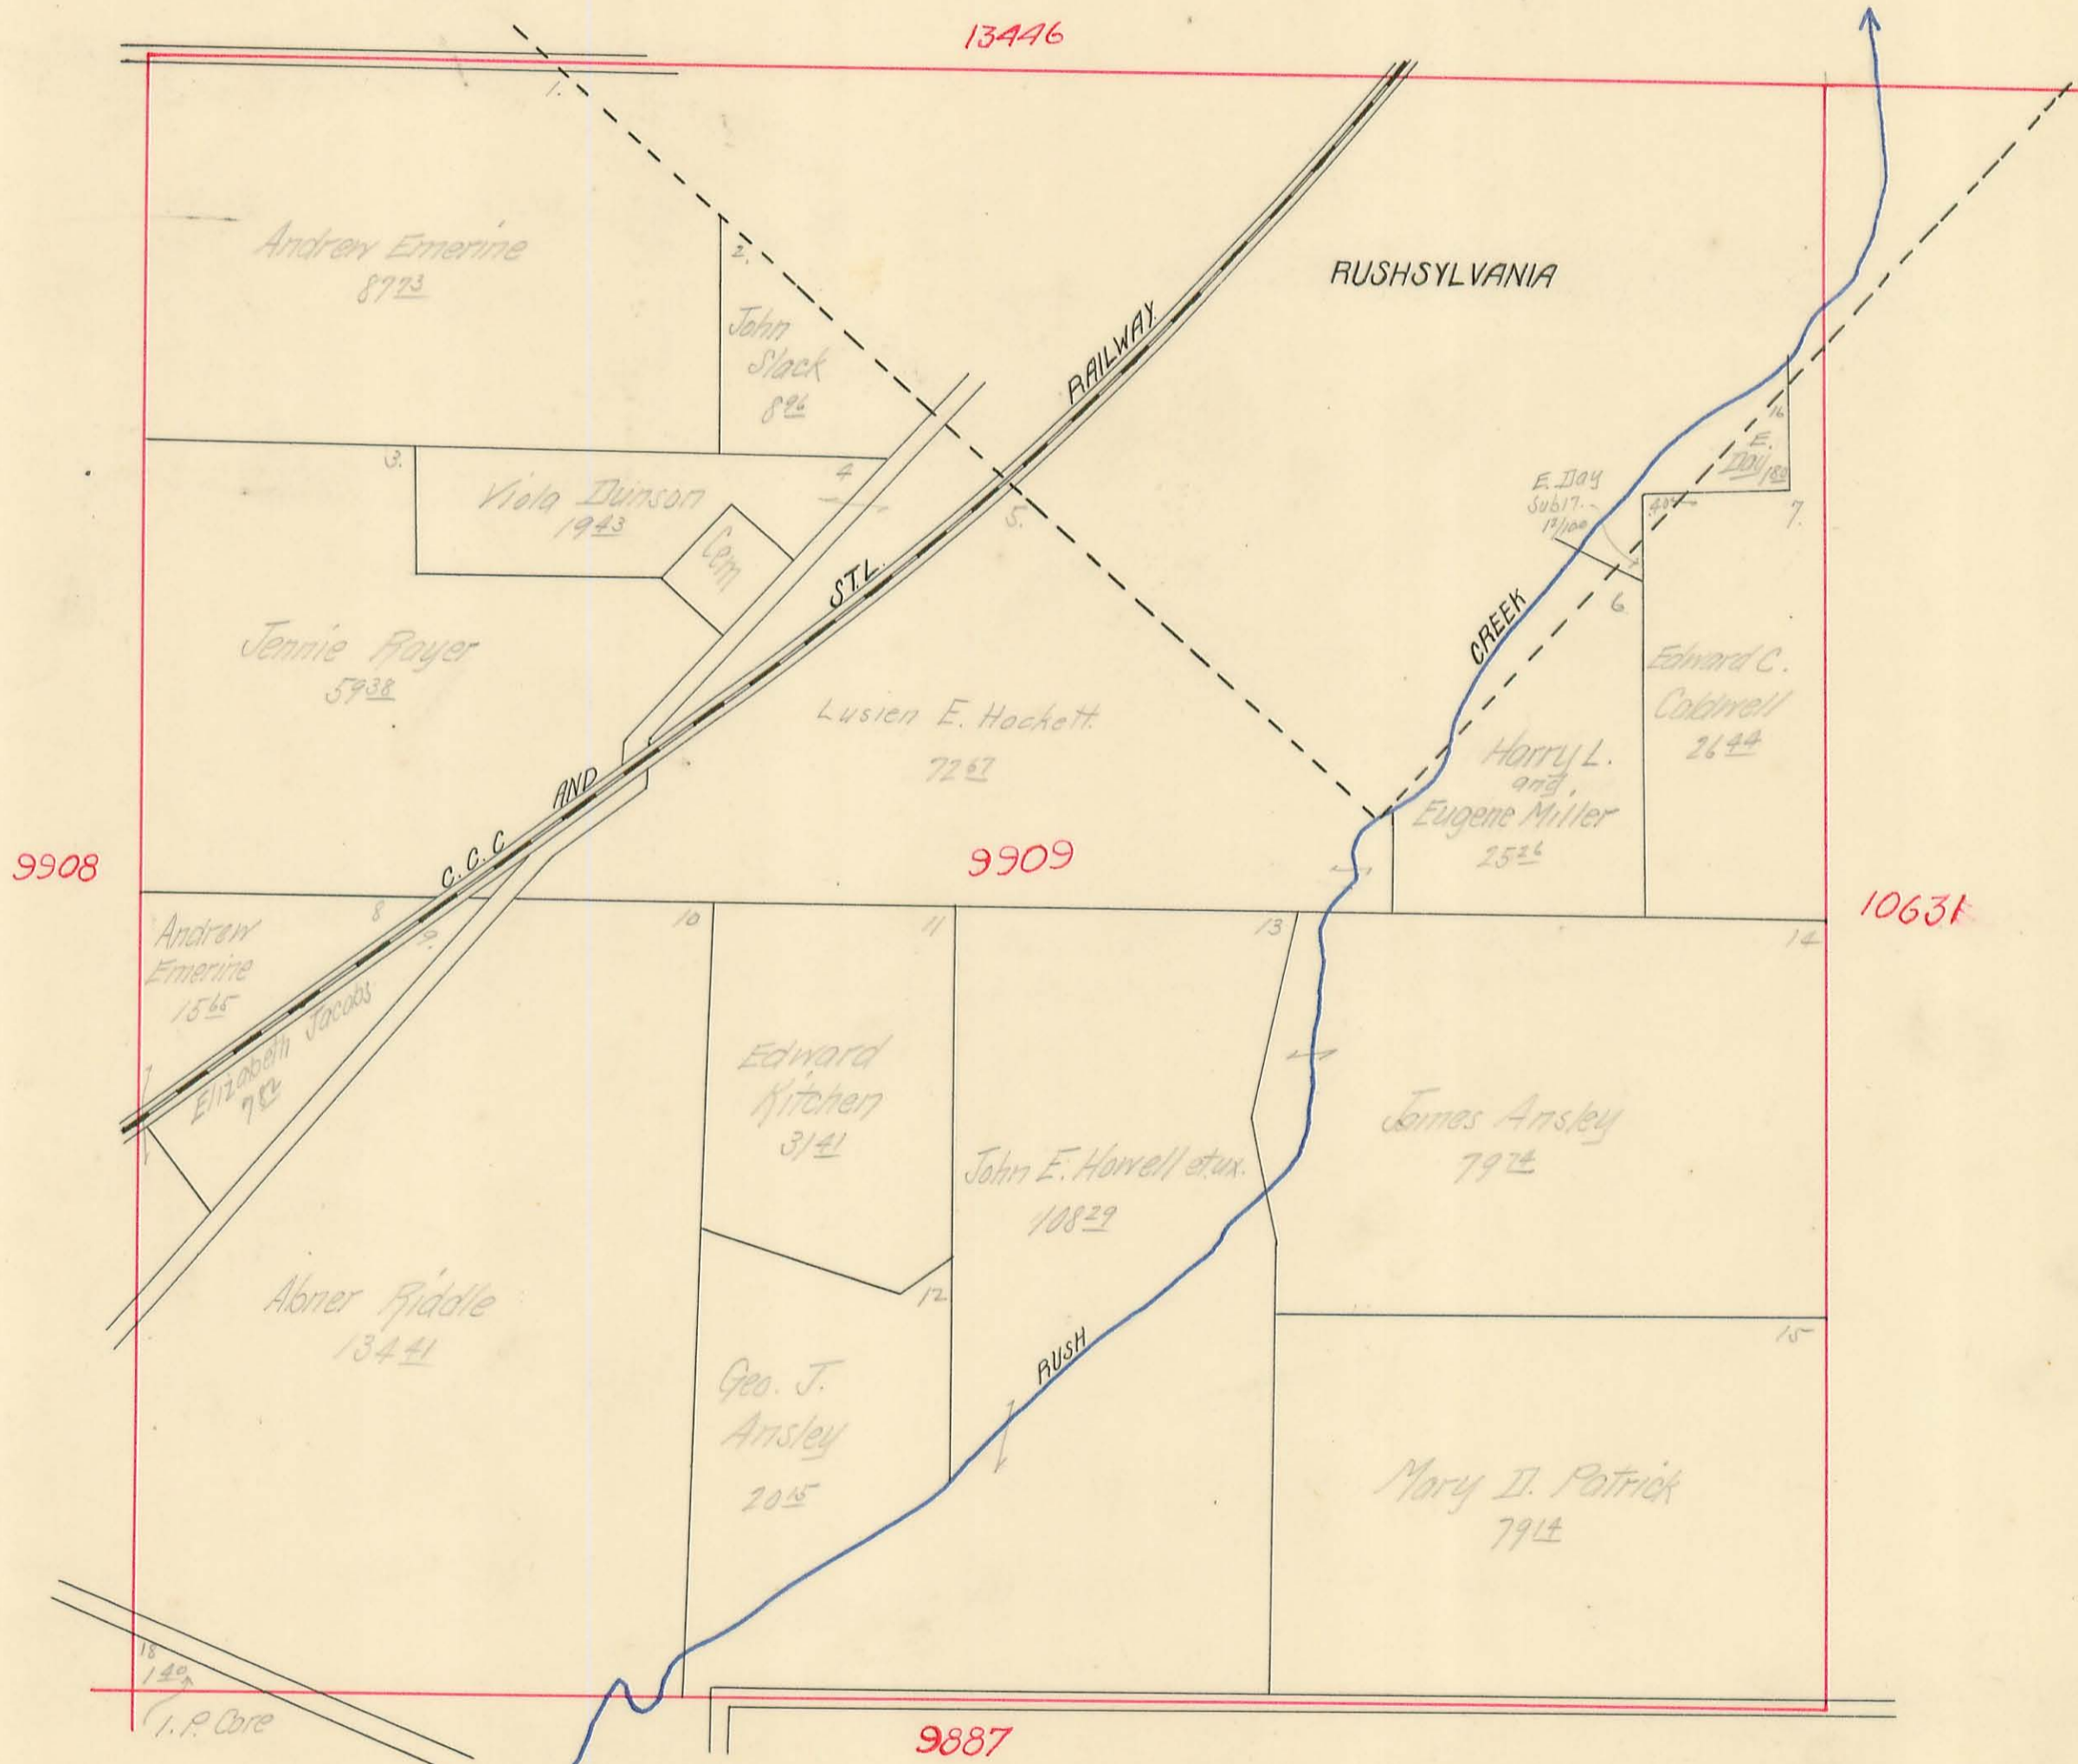

RUSHCREEK TOWNSHIP

Virginia Military Survey No. ¹⁰⁶³¹
~~12536~~
~~13709~~
~~13727~~

SCALE: 10 Chains to the Inch

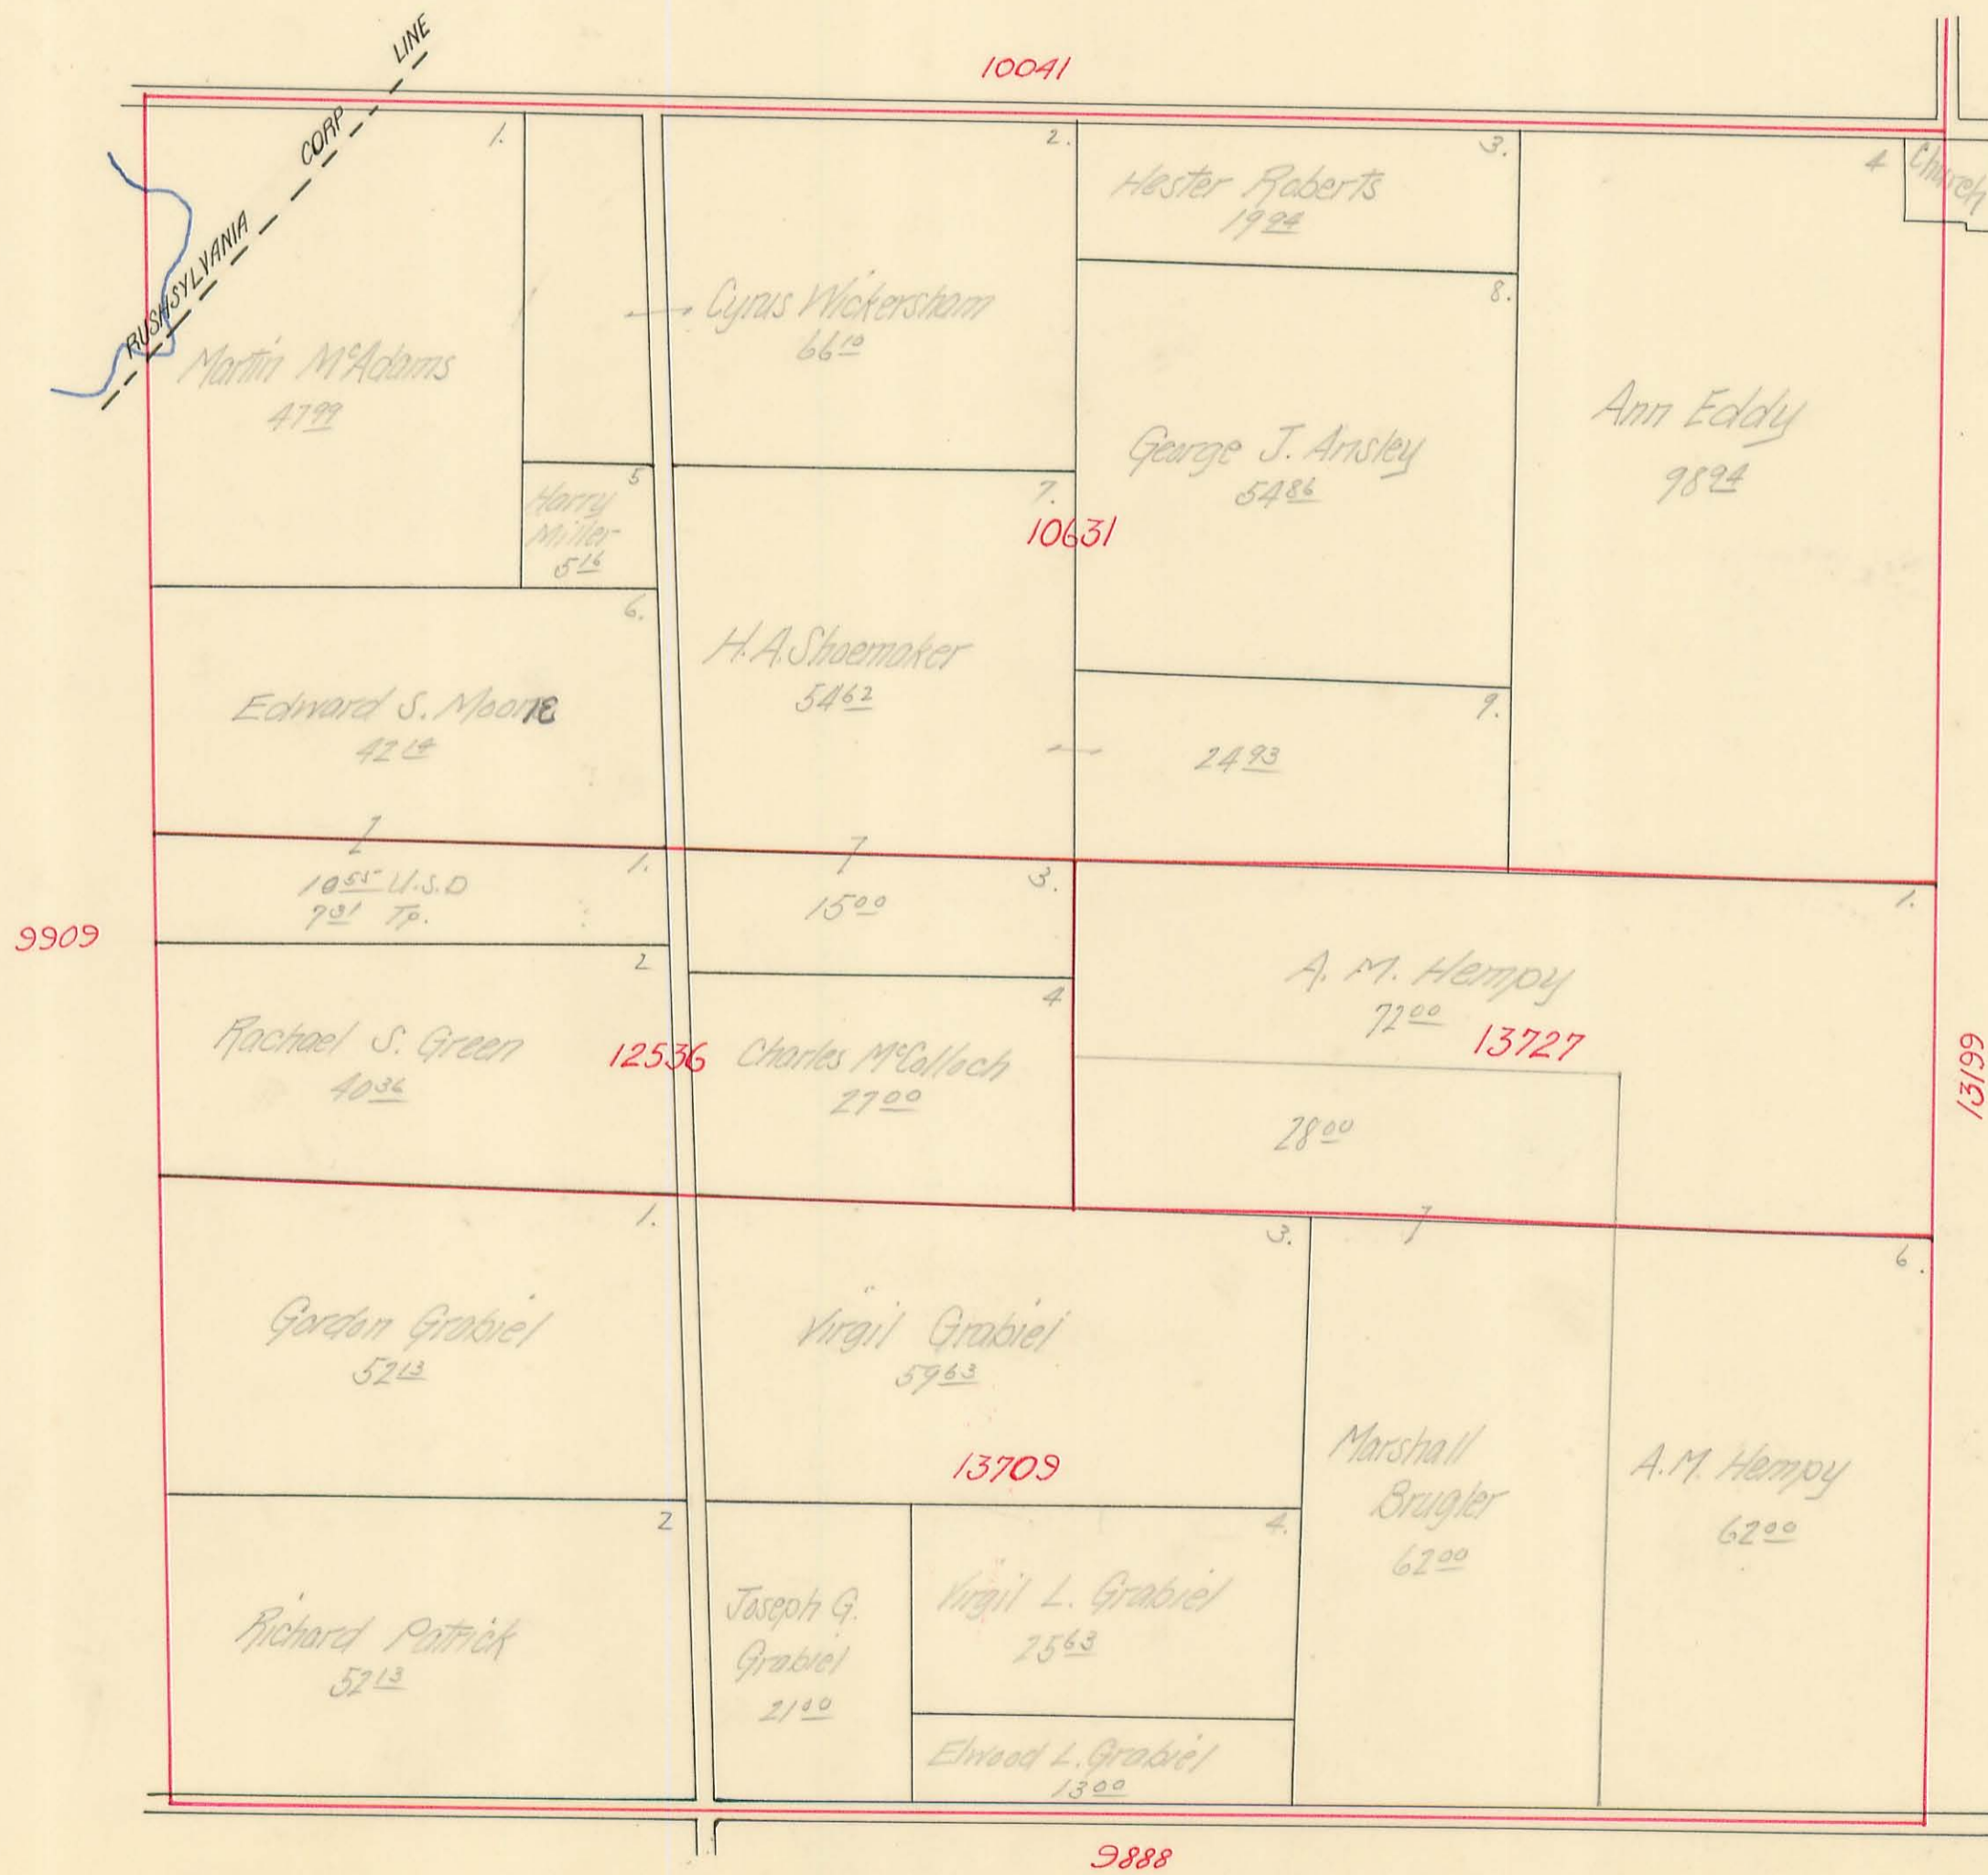


RUSHCREEK TOWNSHIP

Virginia Military Survey No.

SCALE: 10 Chains to the Inch


9911
9912
12201
13199
13200
13202
13203

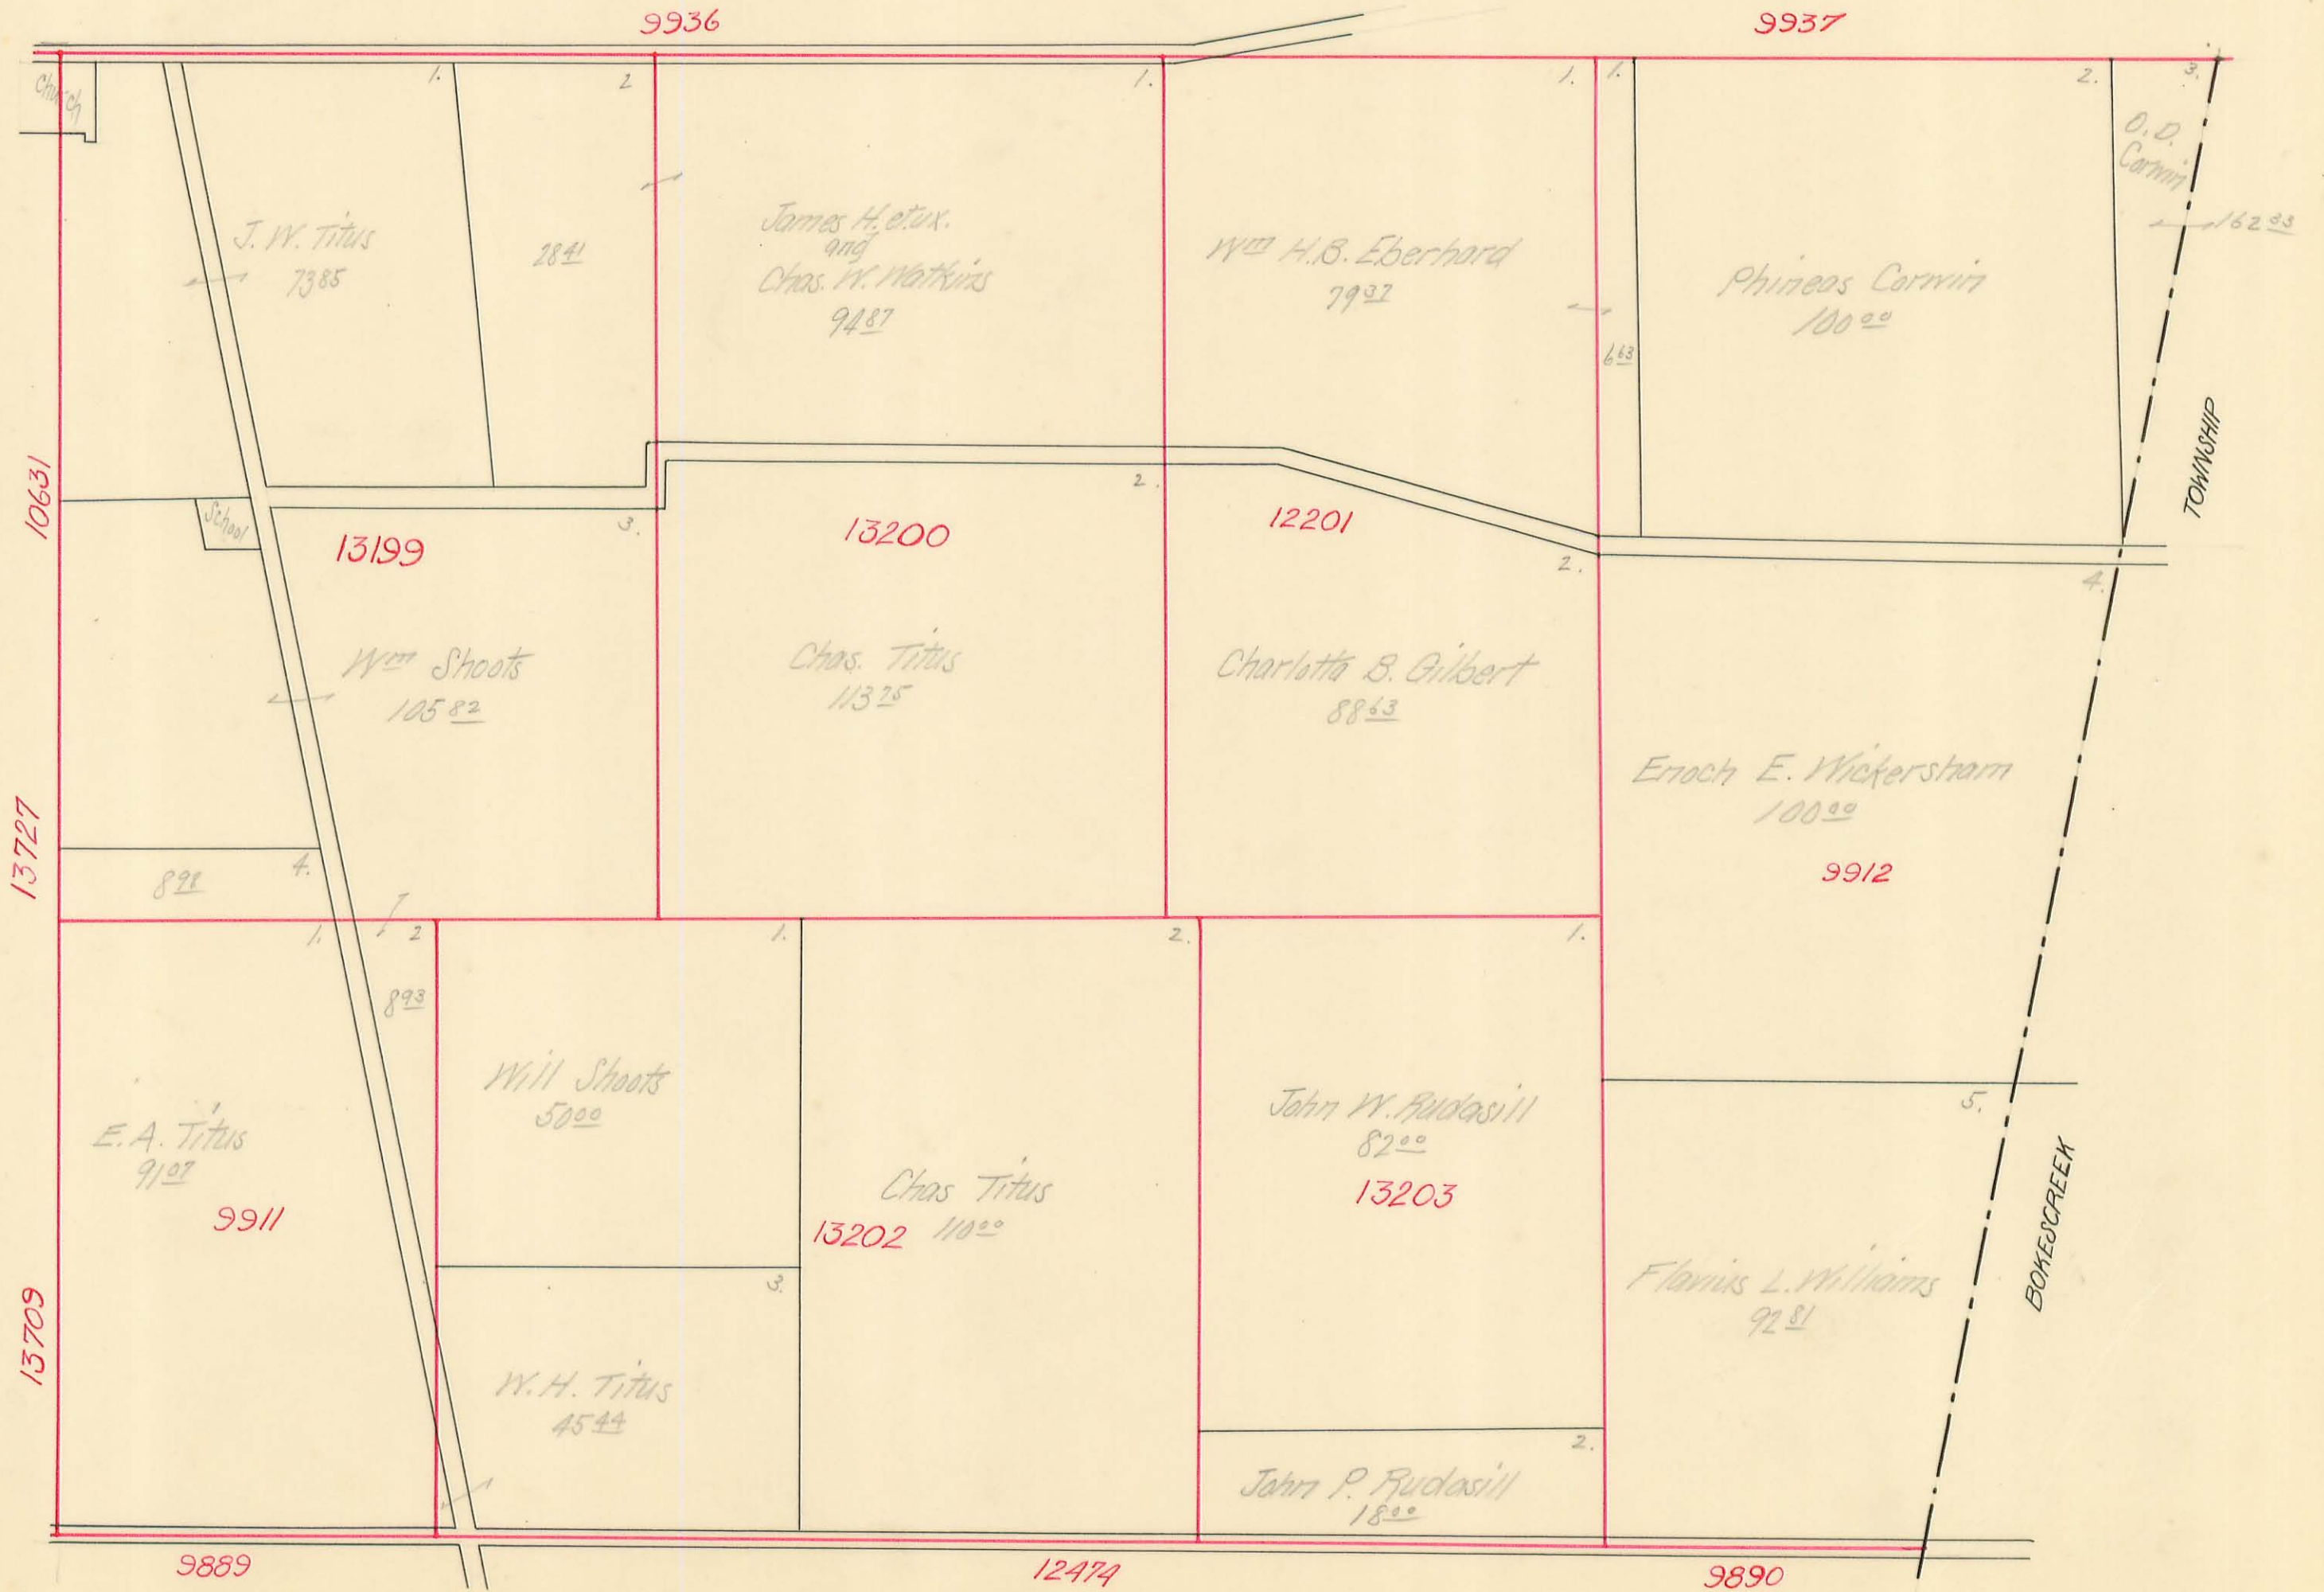

RUSHCREEK TOWNSHIP


Virginia Military Survey No. 9885

SCALE: 10 Chains to the Inch

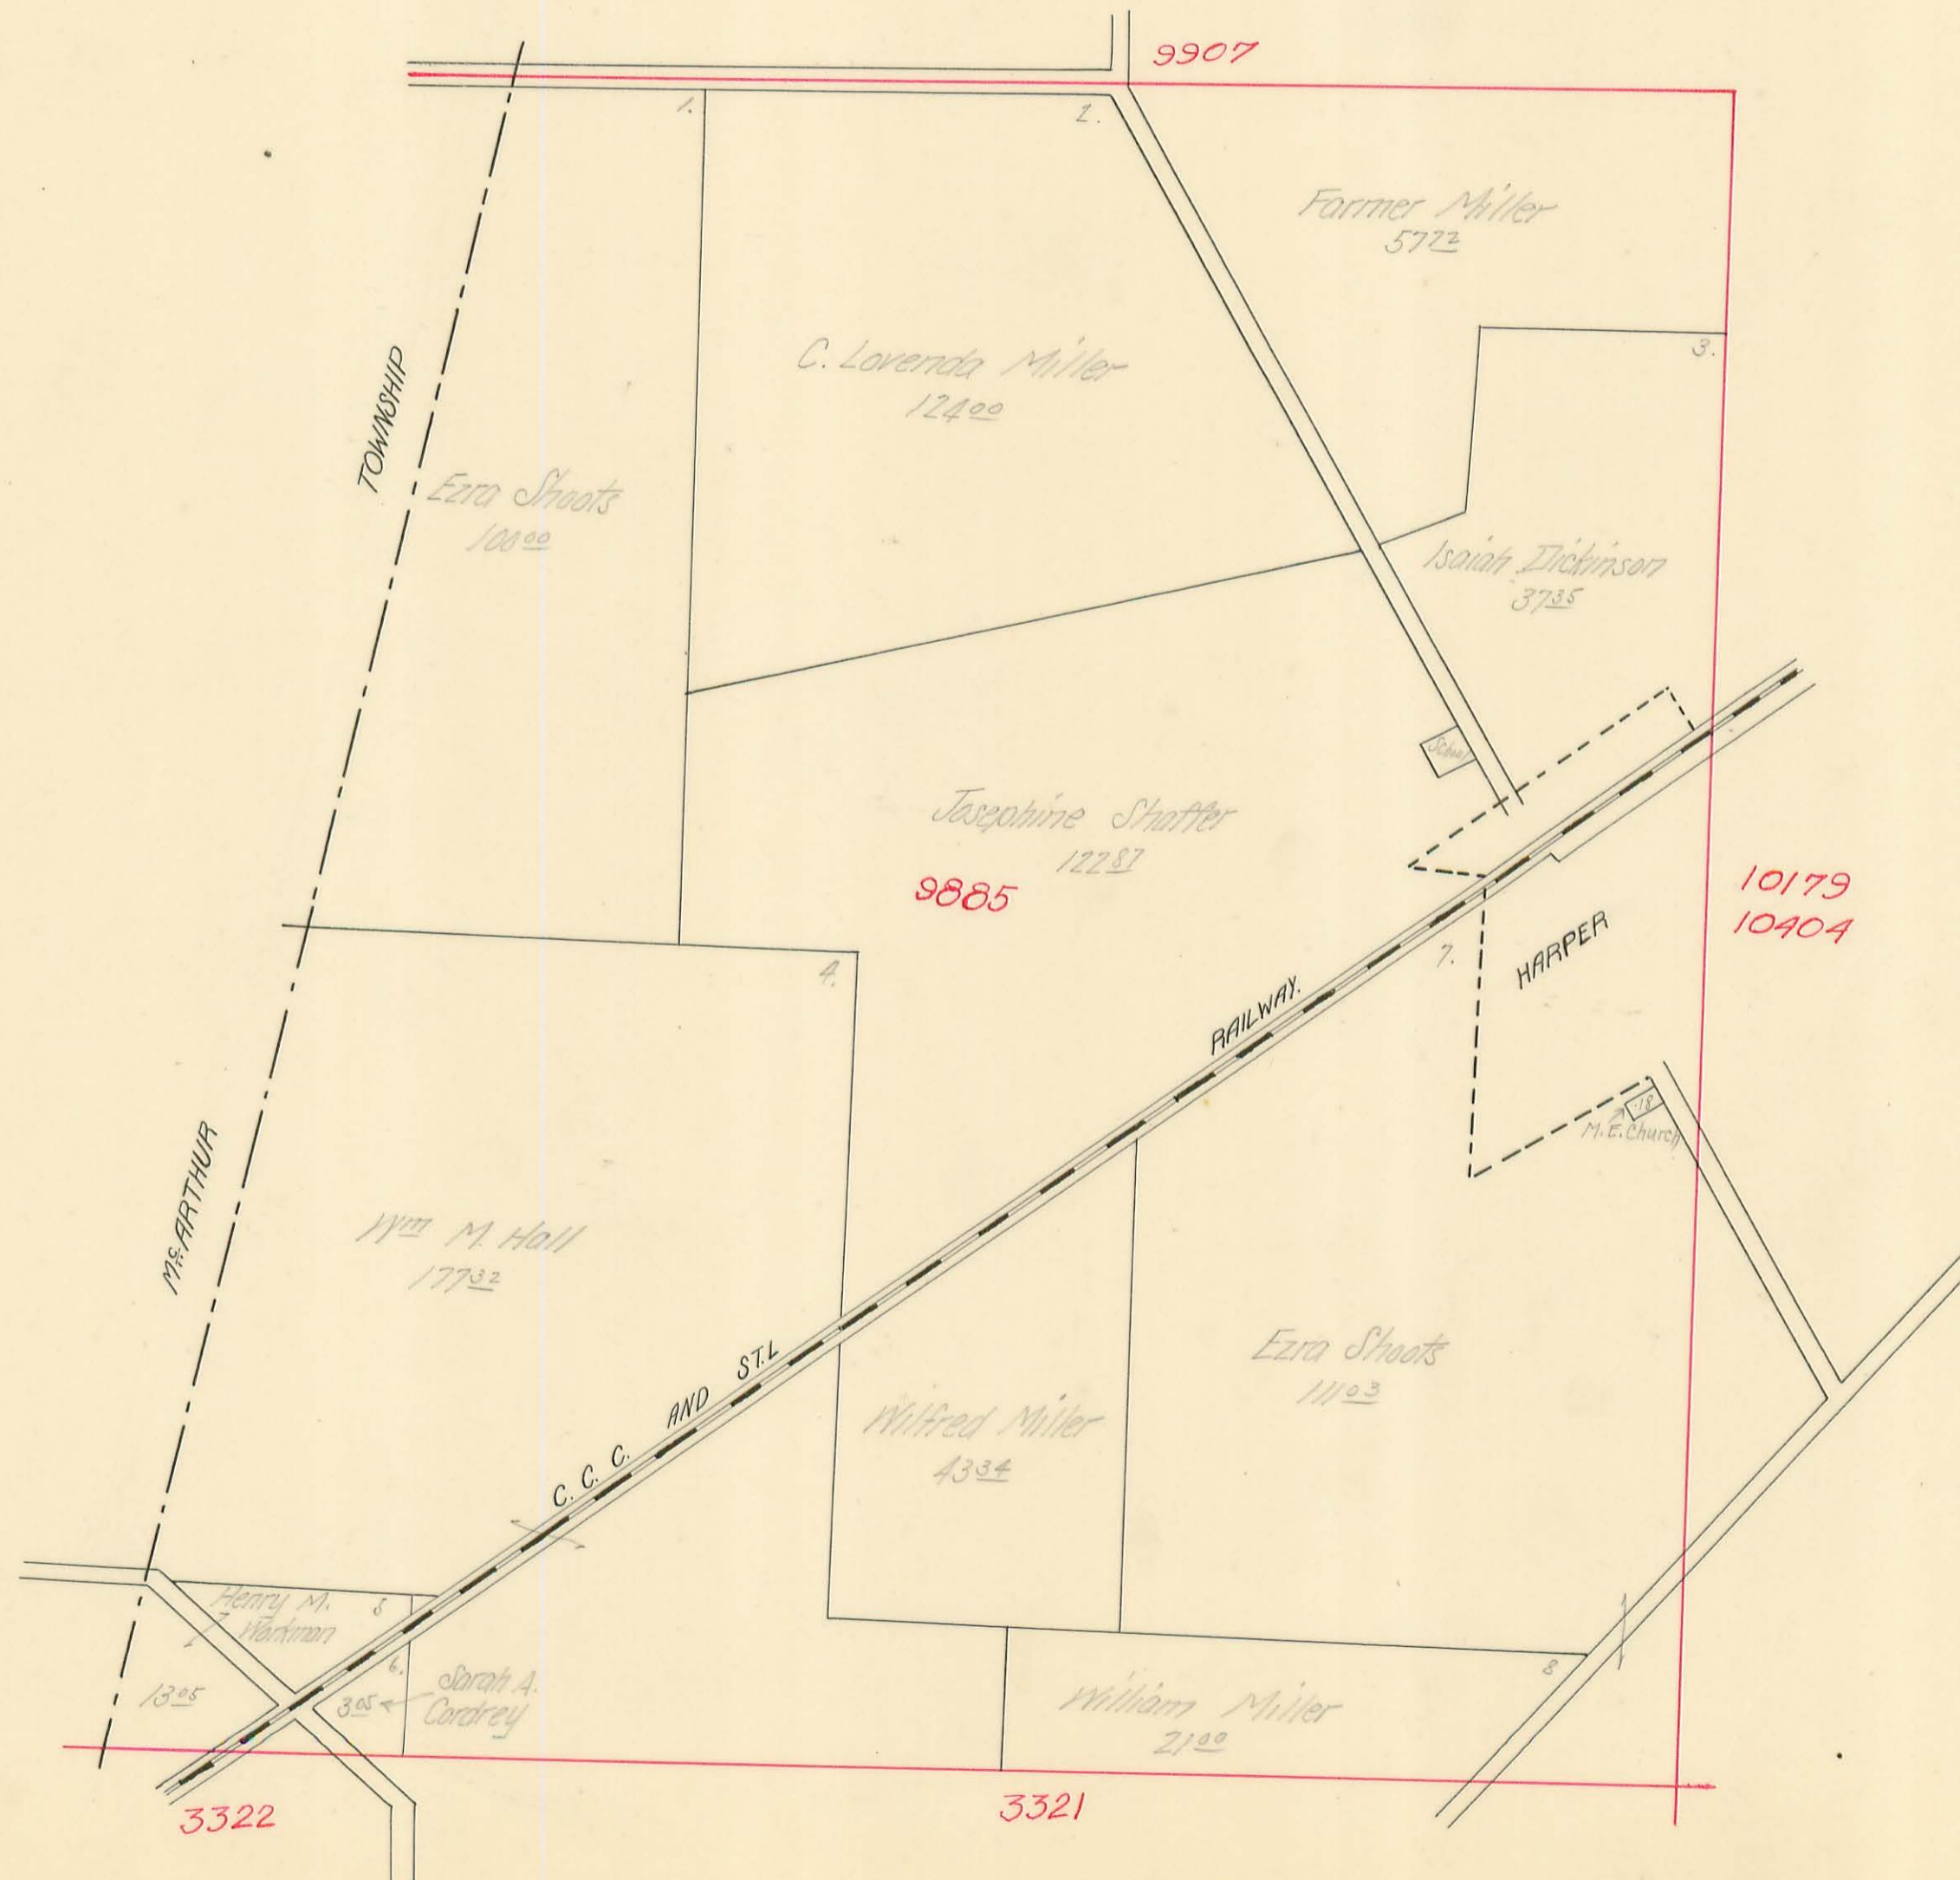

RUSHCREEK TOWNSHIP


Virginia Military Survey No. ¹⁰¹⁷⁹ 10404
SCALE: 10 Chains to the Inch ¹³⁵⁹³ 13989

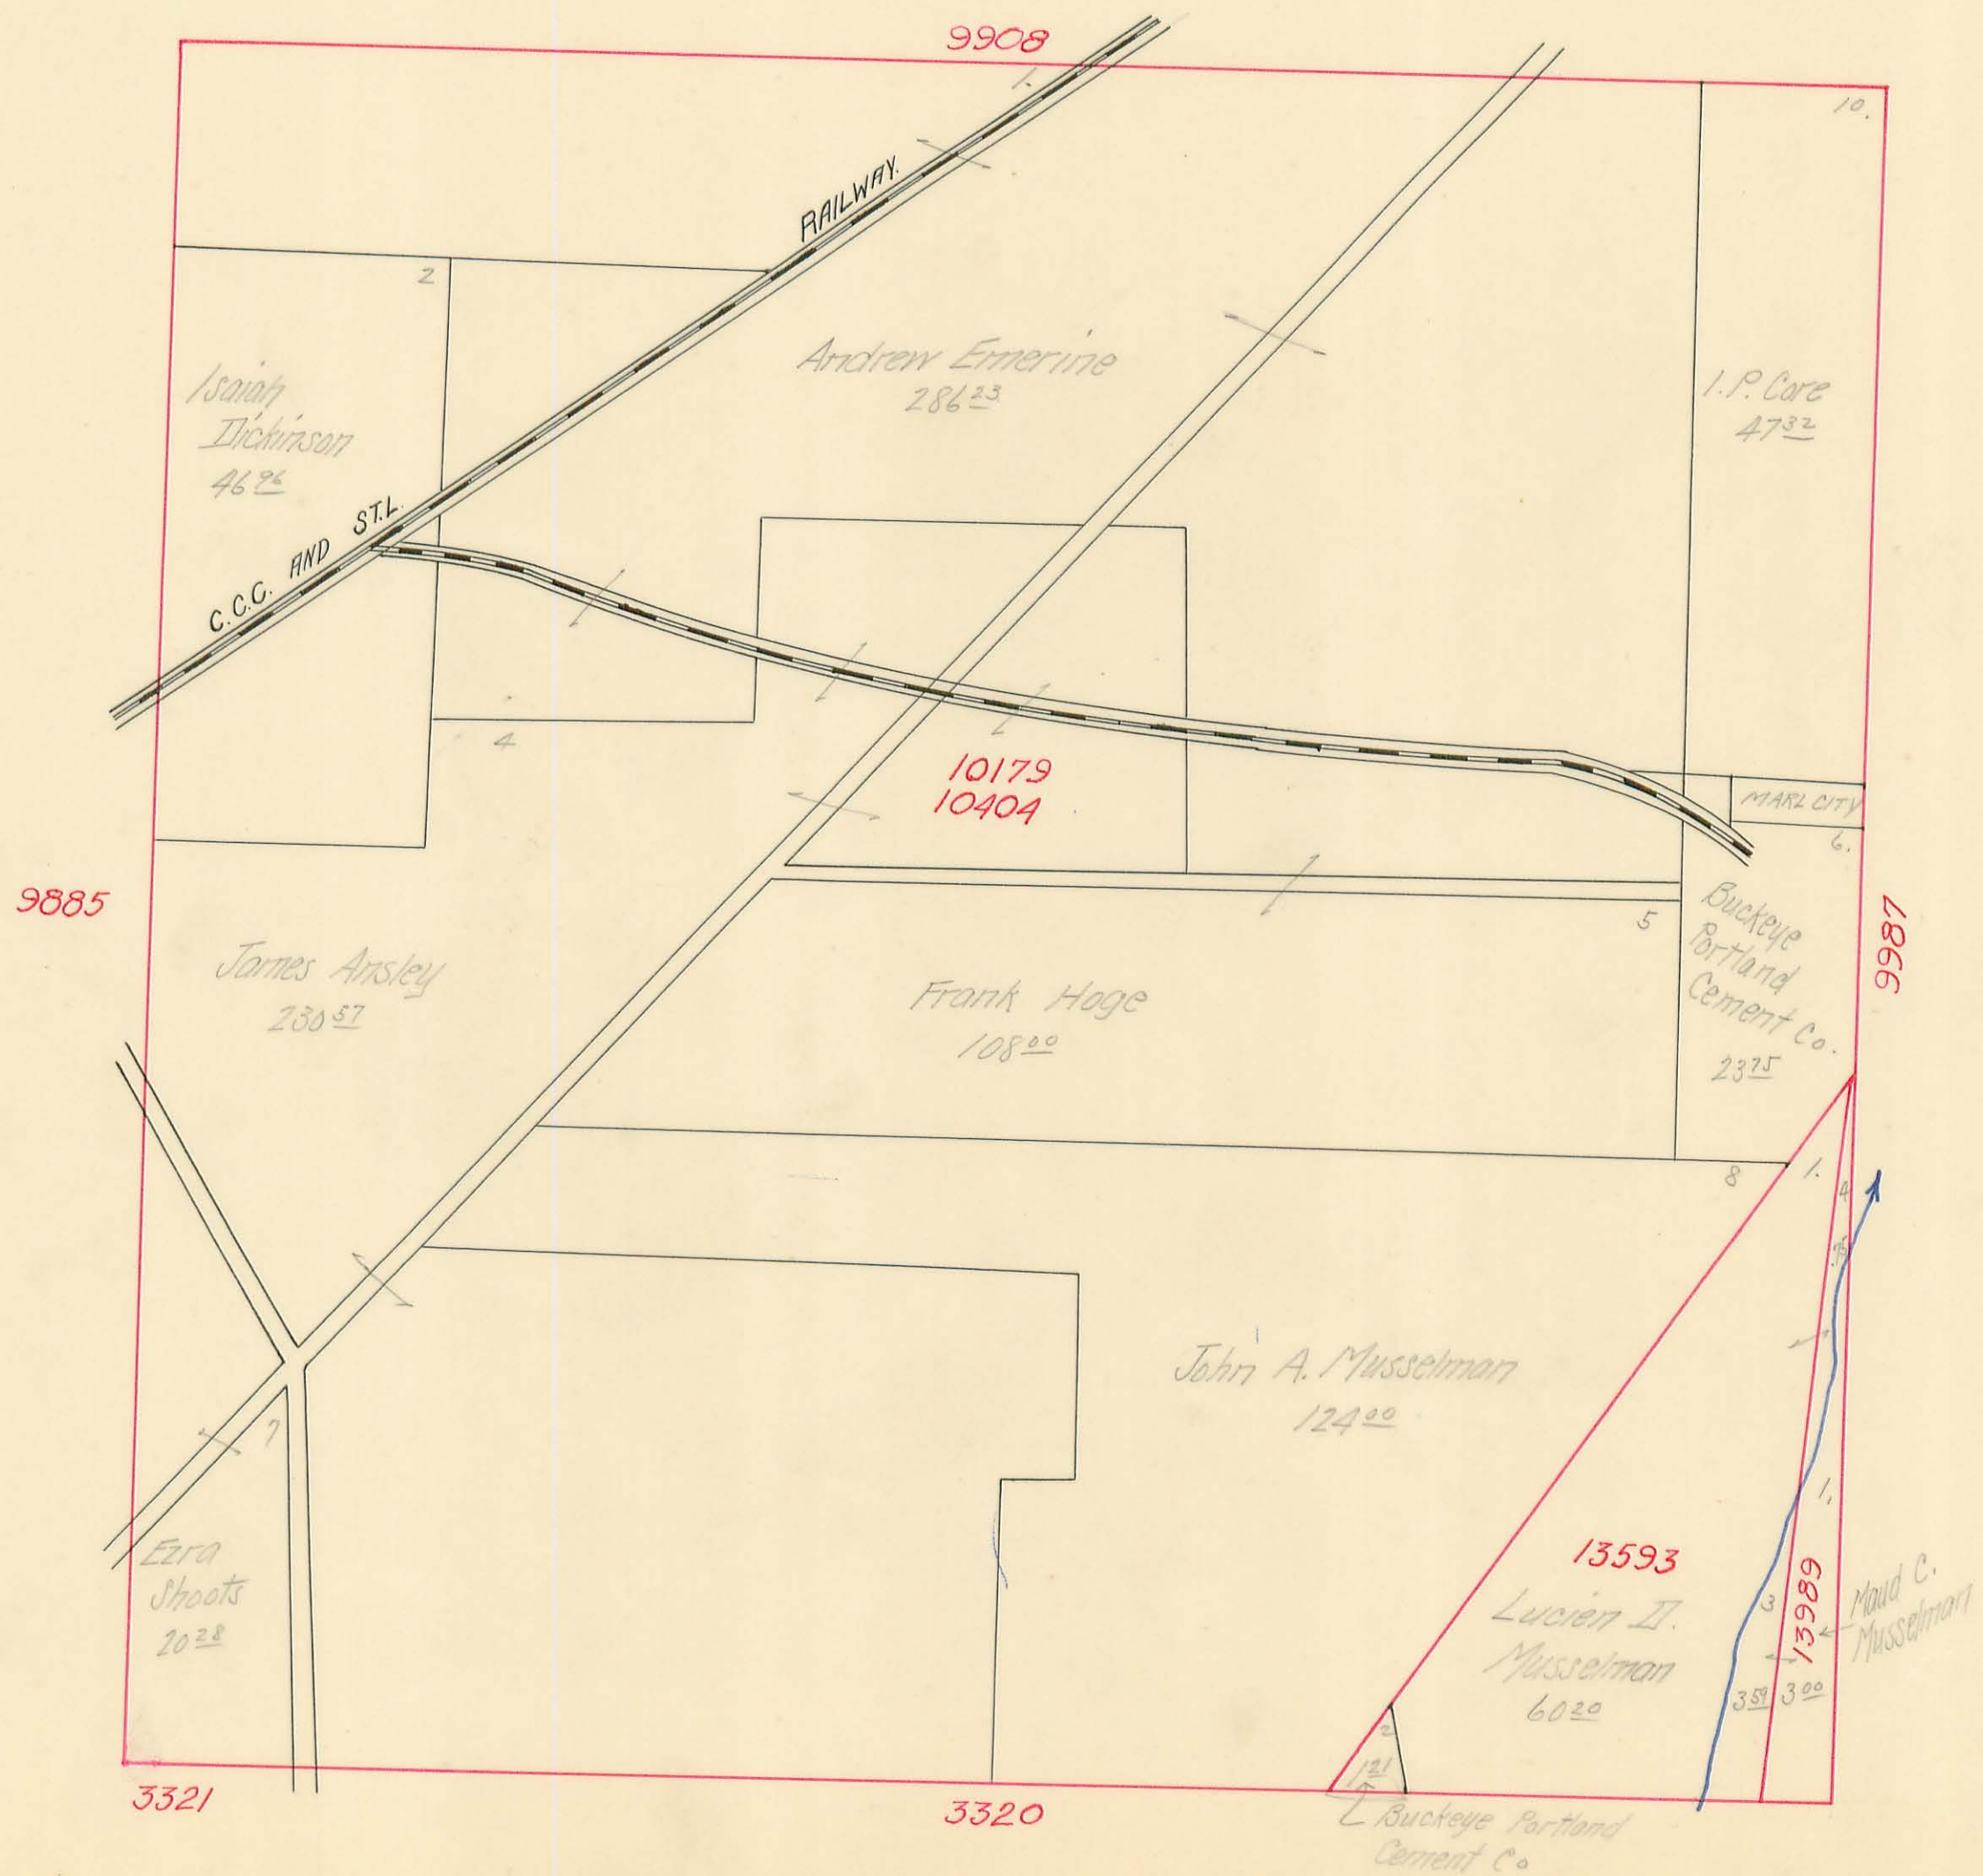

RUSHCREEK TOWNSHIP

Virginia Military Survey No. 9887


SCALE: 10 Chains to the Inch

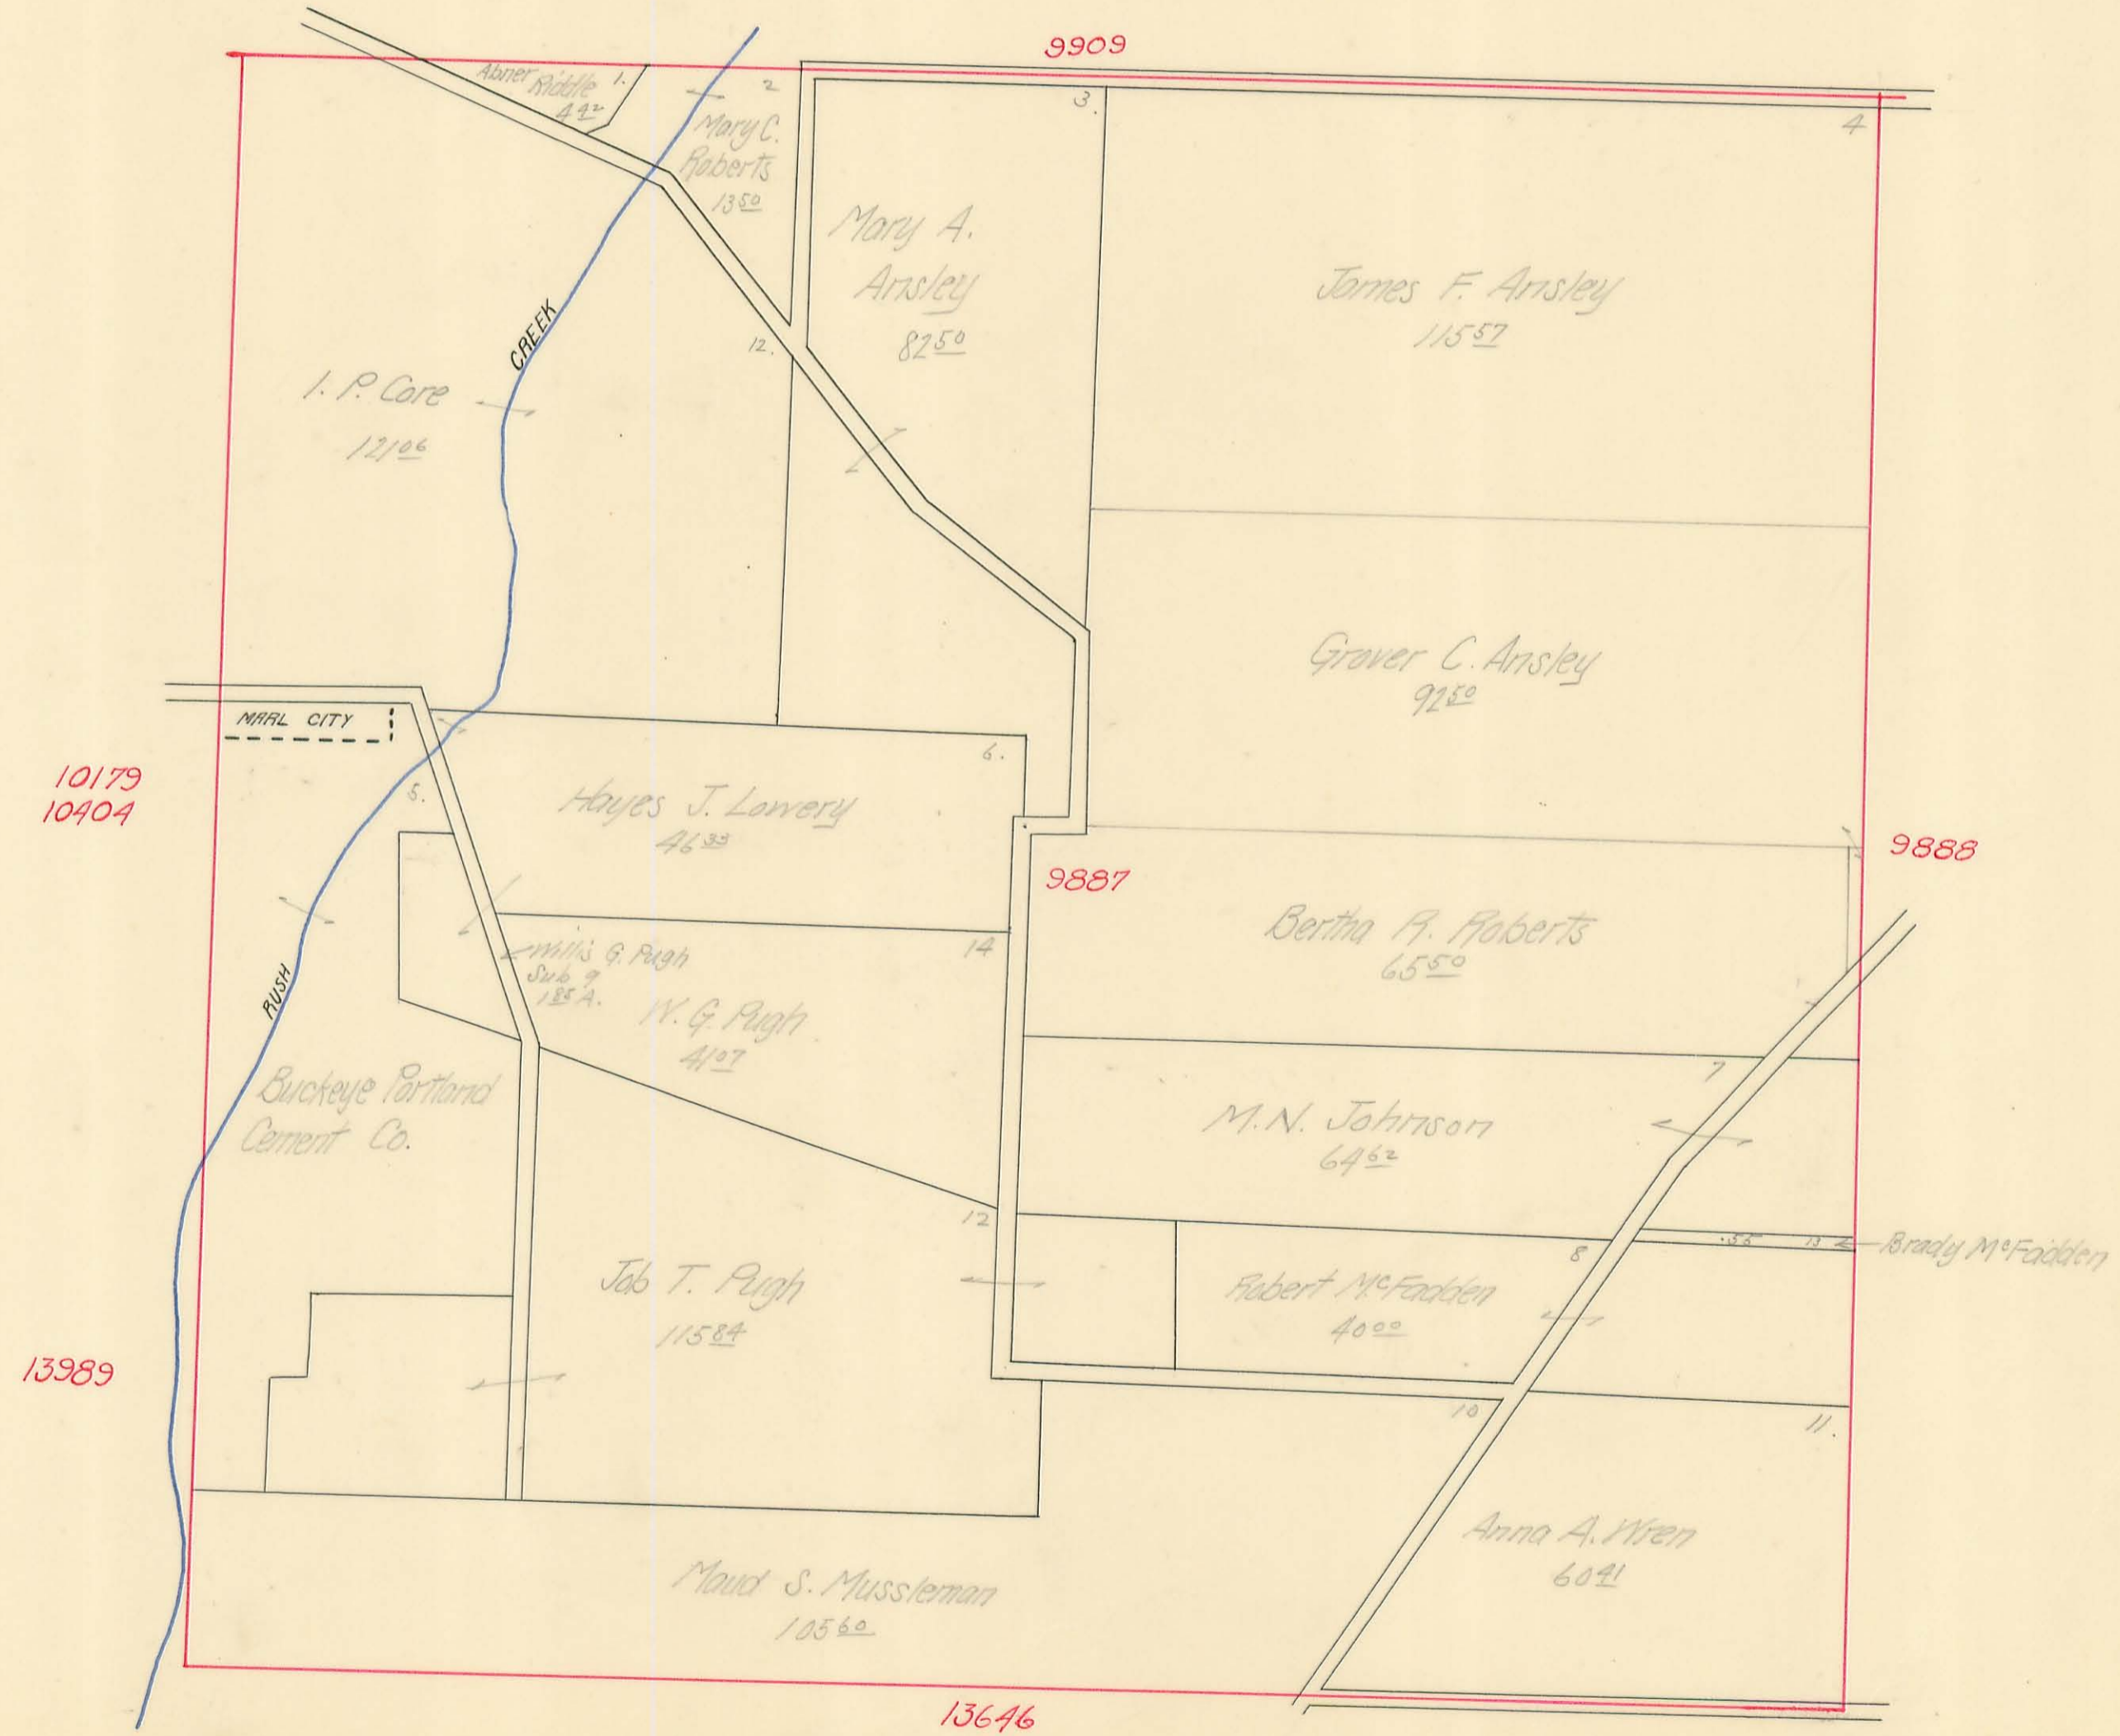

RUSHCREEK TOWNSHIP


Virginia Military Survey No. 9888

SCALE: 10 Chains to the Inch

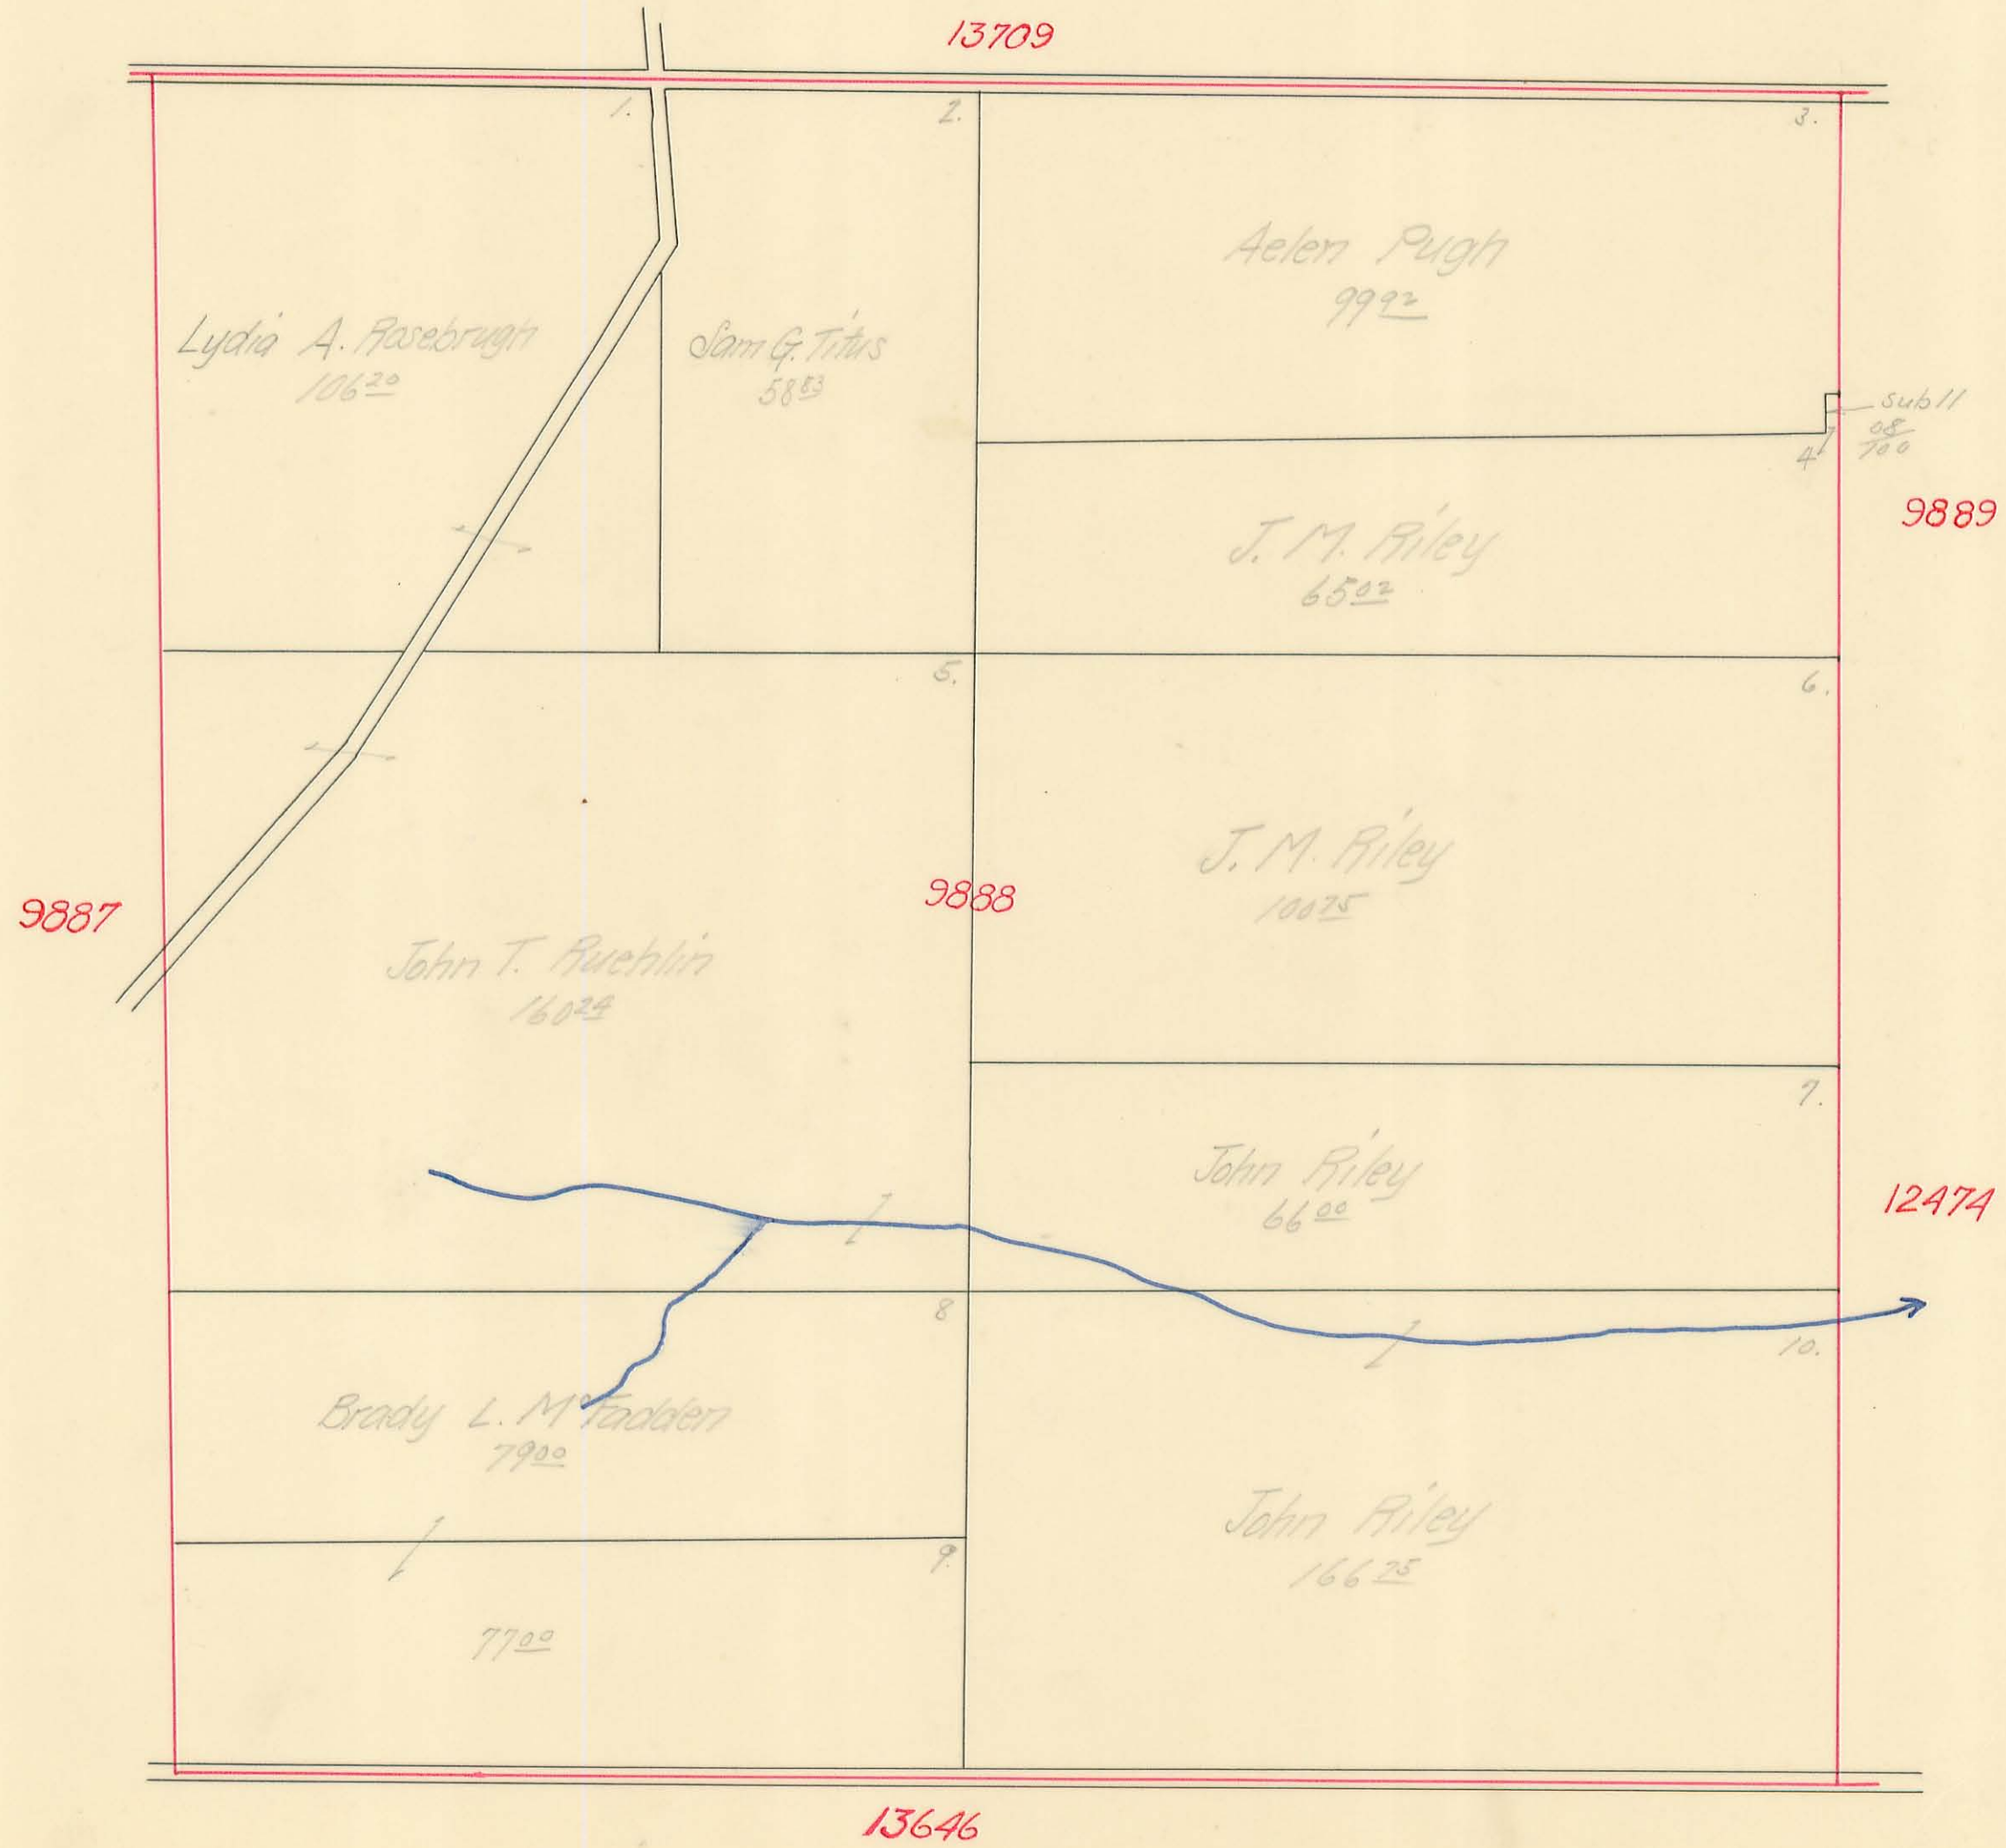

RUSHCREEK TOWNSHIP


Virginia Military Survey No. ⁹⁸⁸⁹ 12474
¹⁴⁰³⁹ 74039
⁹⁸⁹⁰ 9890
SCALE: 10 Chains to the Inch

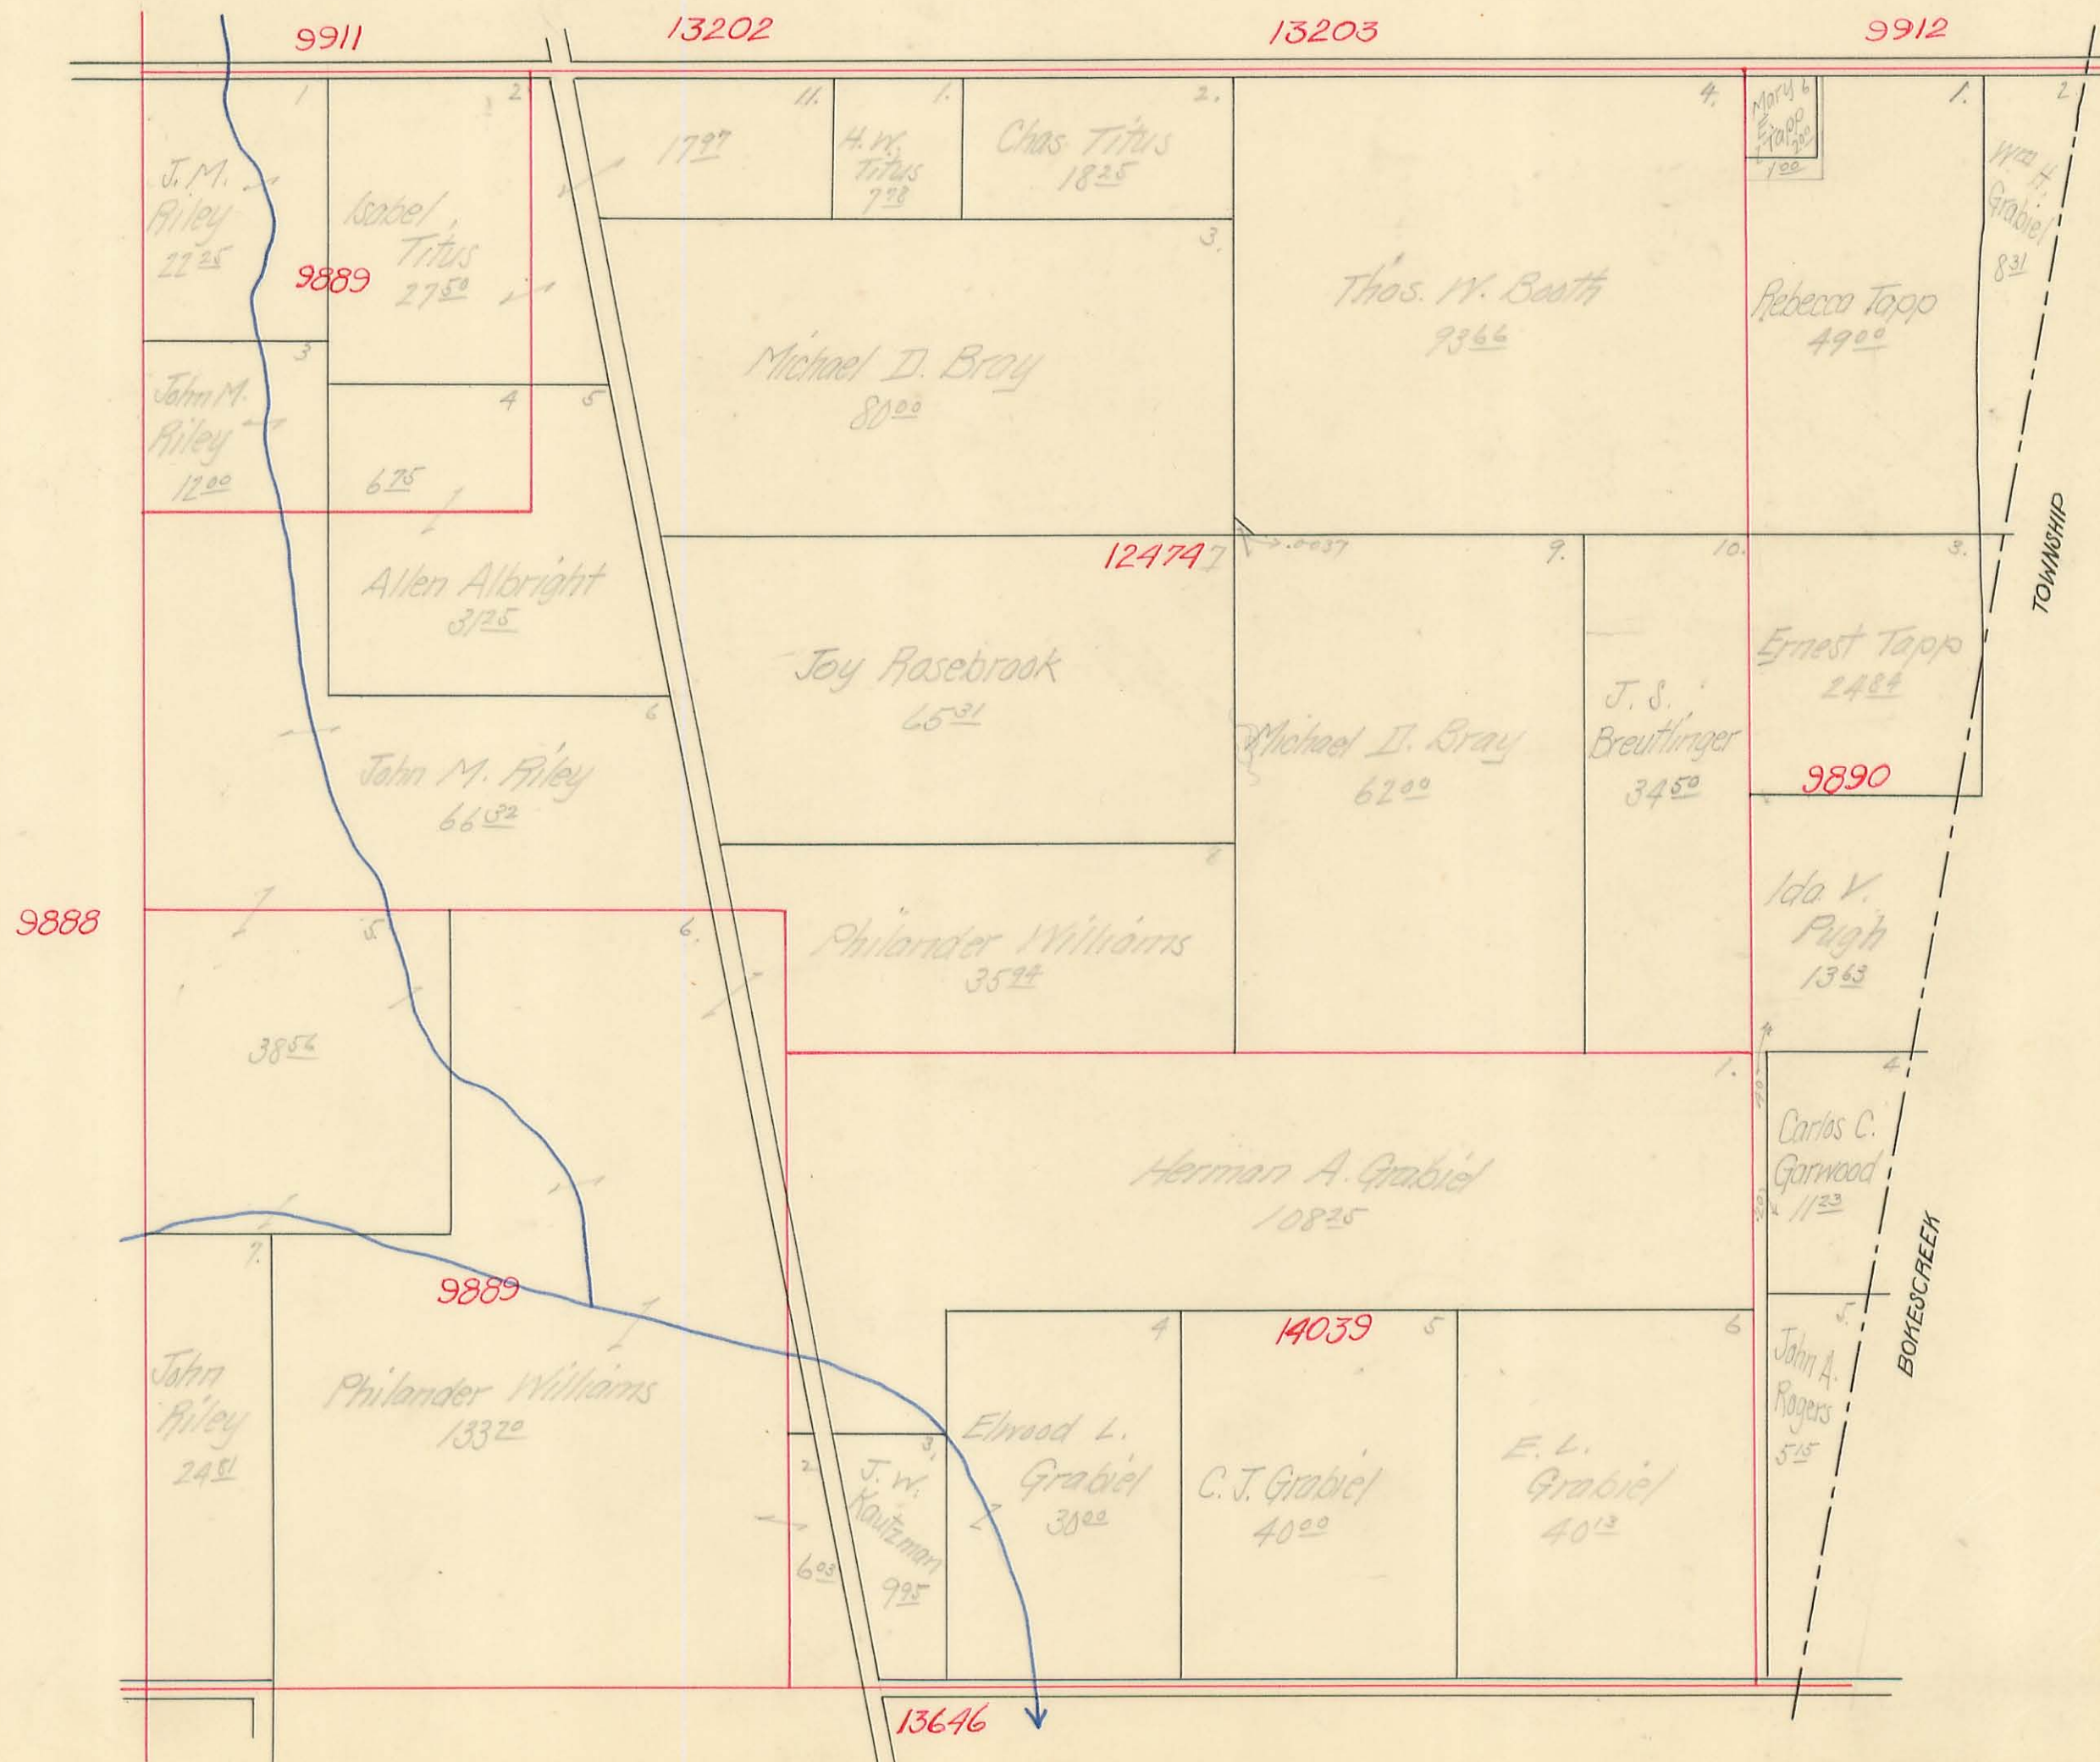

RUSHCREEK TOWNSHIP

Virginia Military Survey No. 13646


SCALE: 10 Chains to the Inch

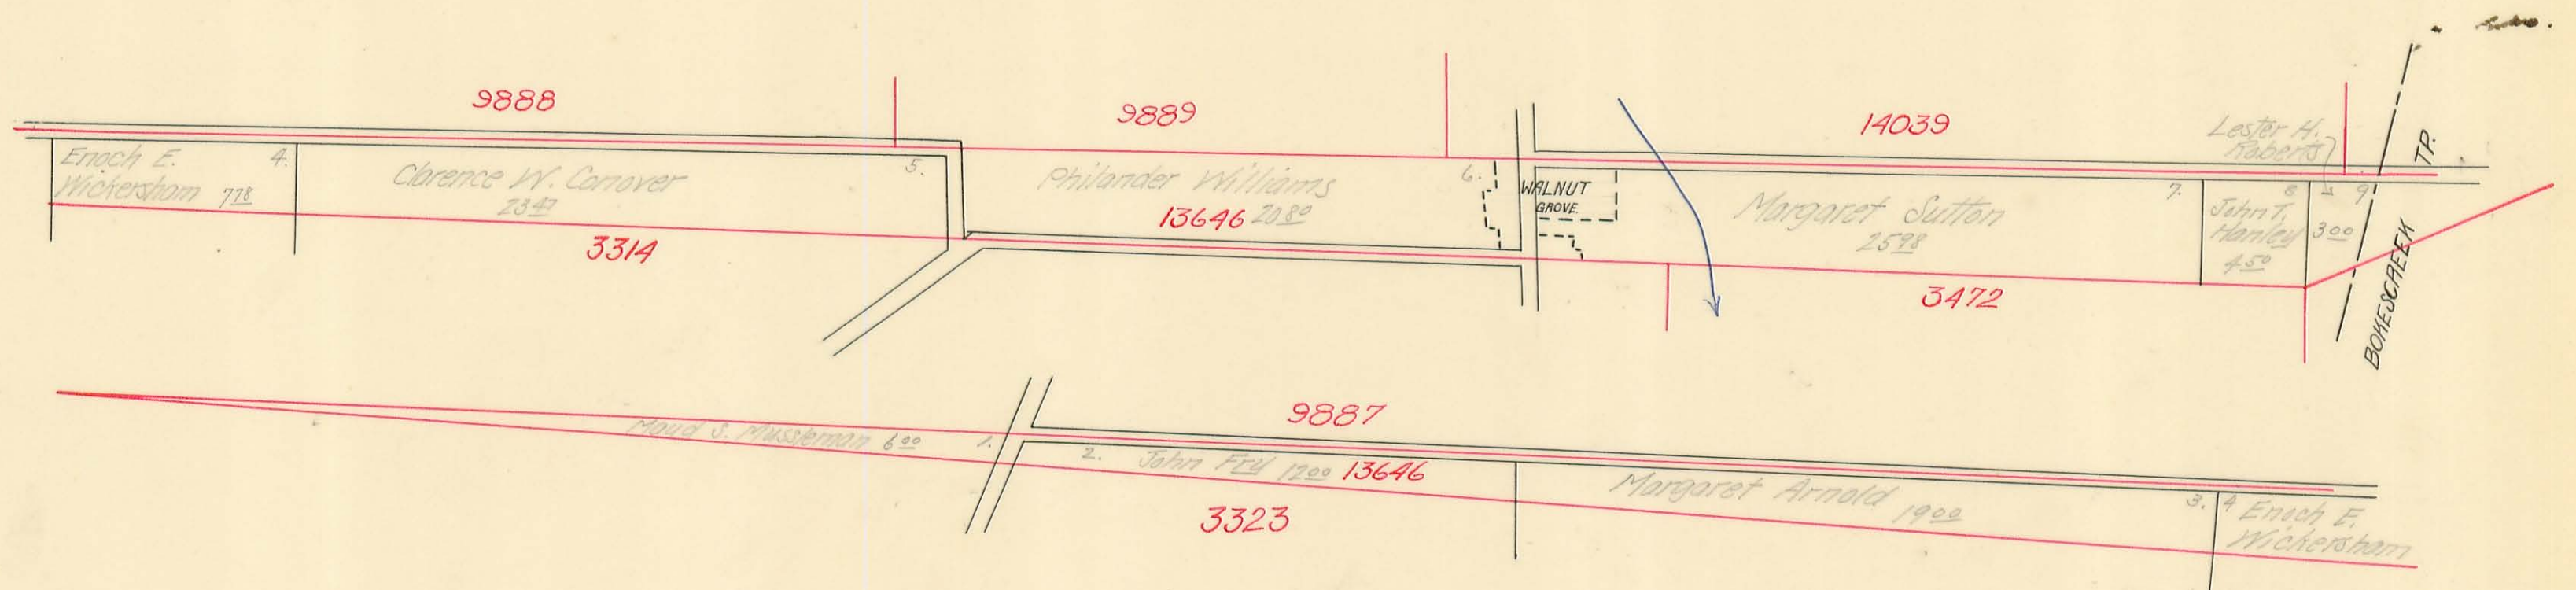

RUSHCREEK TOWNSHIP

Virginia Military Survey No. ³³²¹ 3322


SCALE: 10 Chains to the Inch

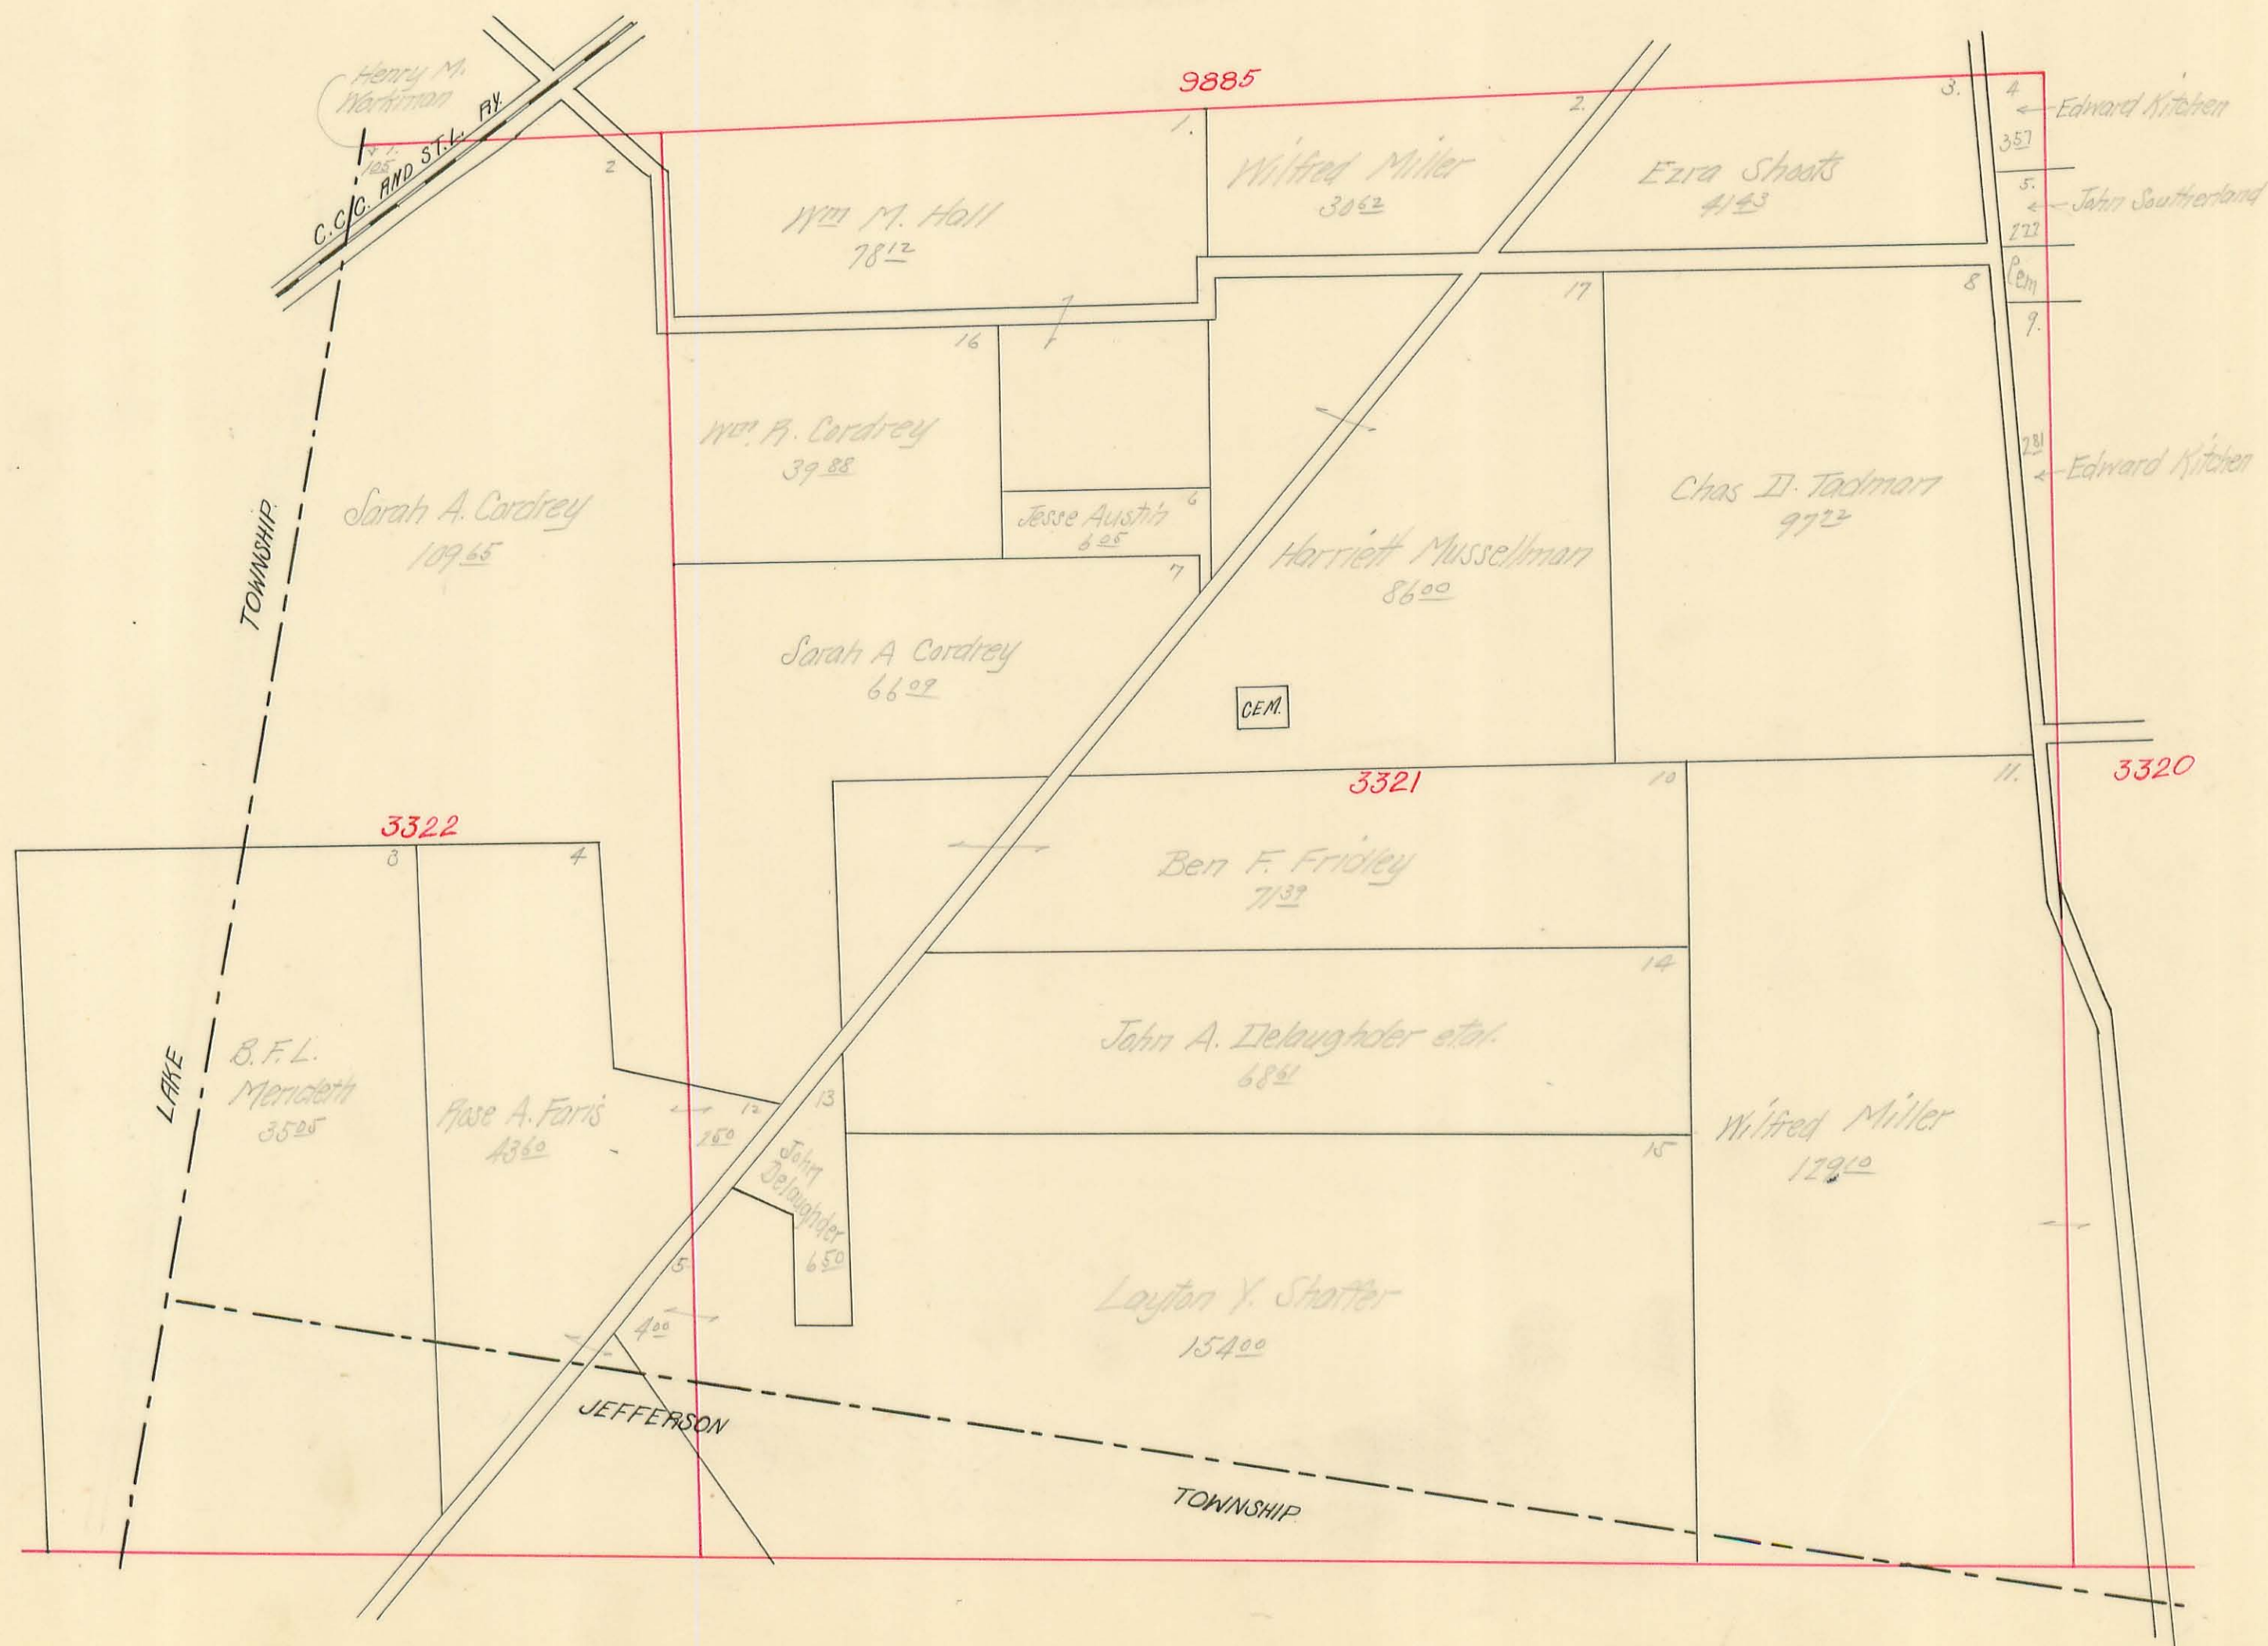

RUSHCREEK TOWNSHIP

Virginia Military Survey No. 3323


SCALE: 10 Chains to the Inch

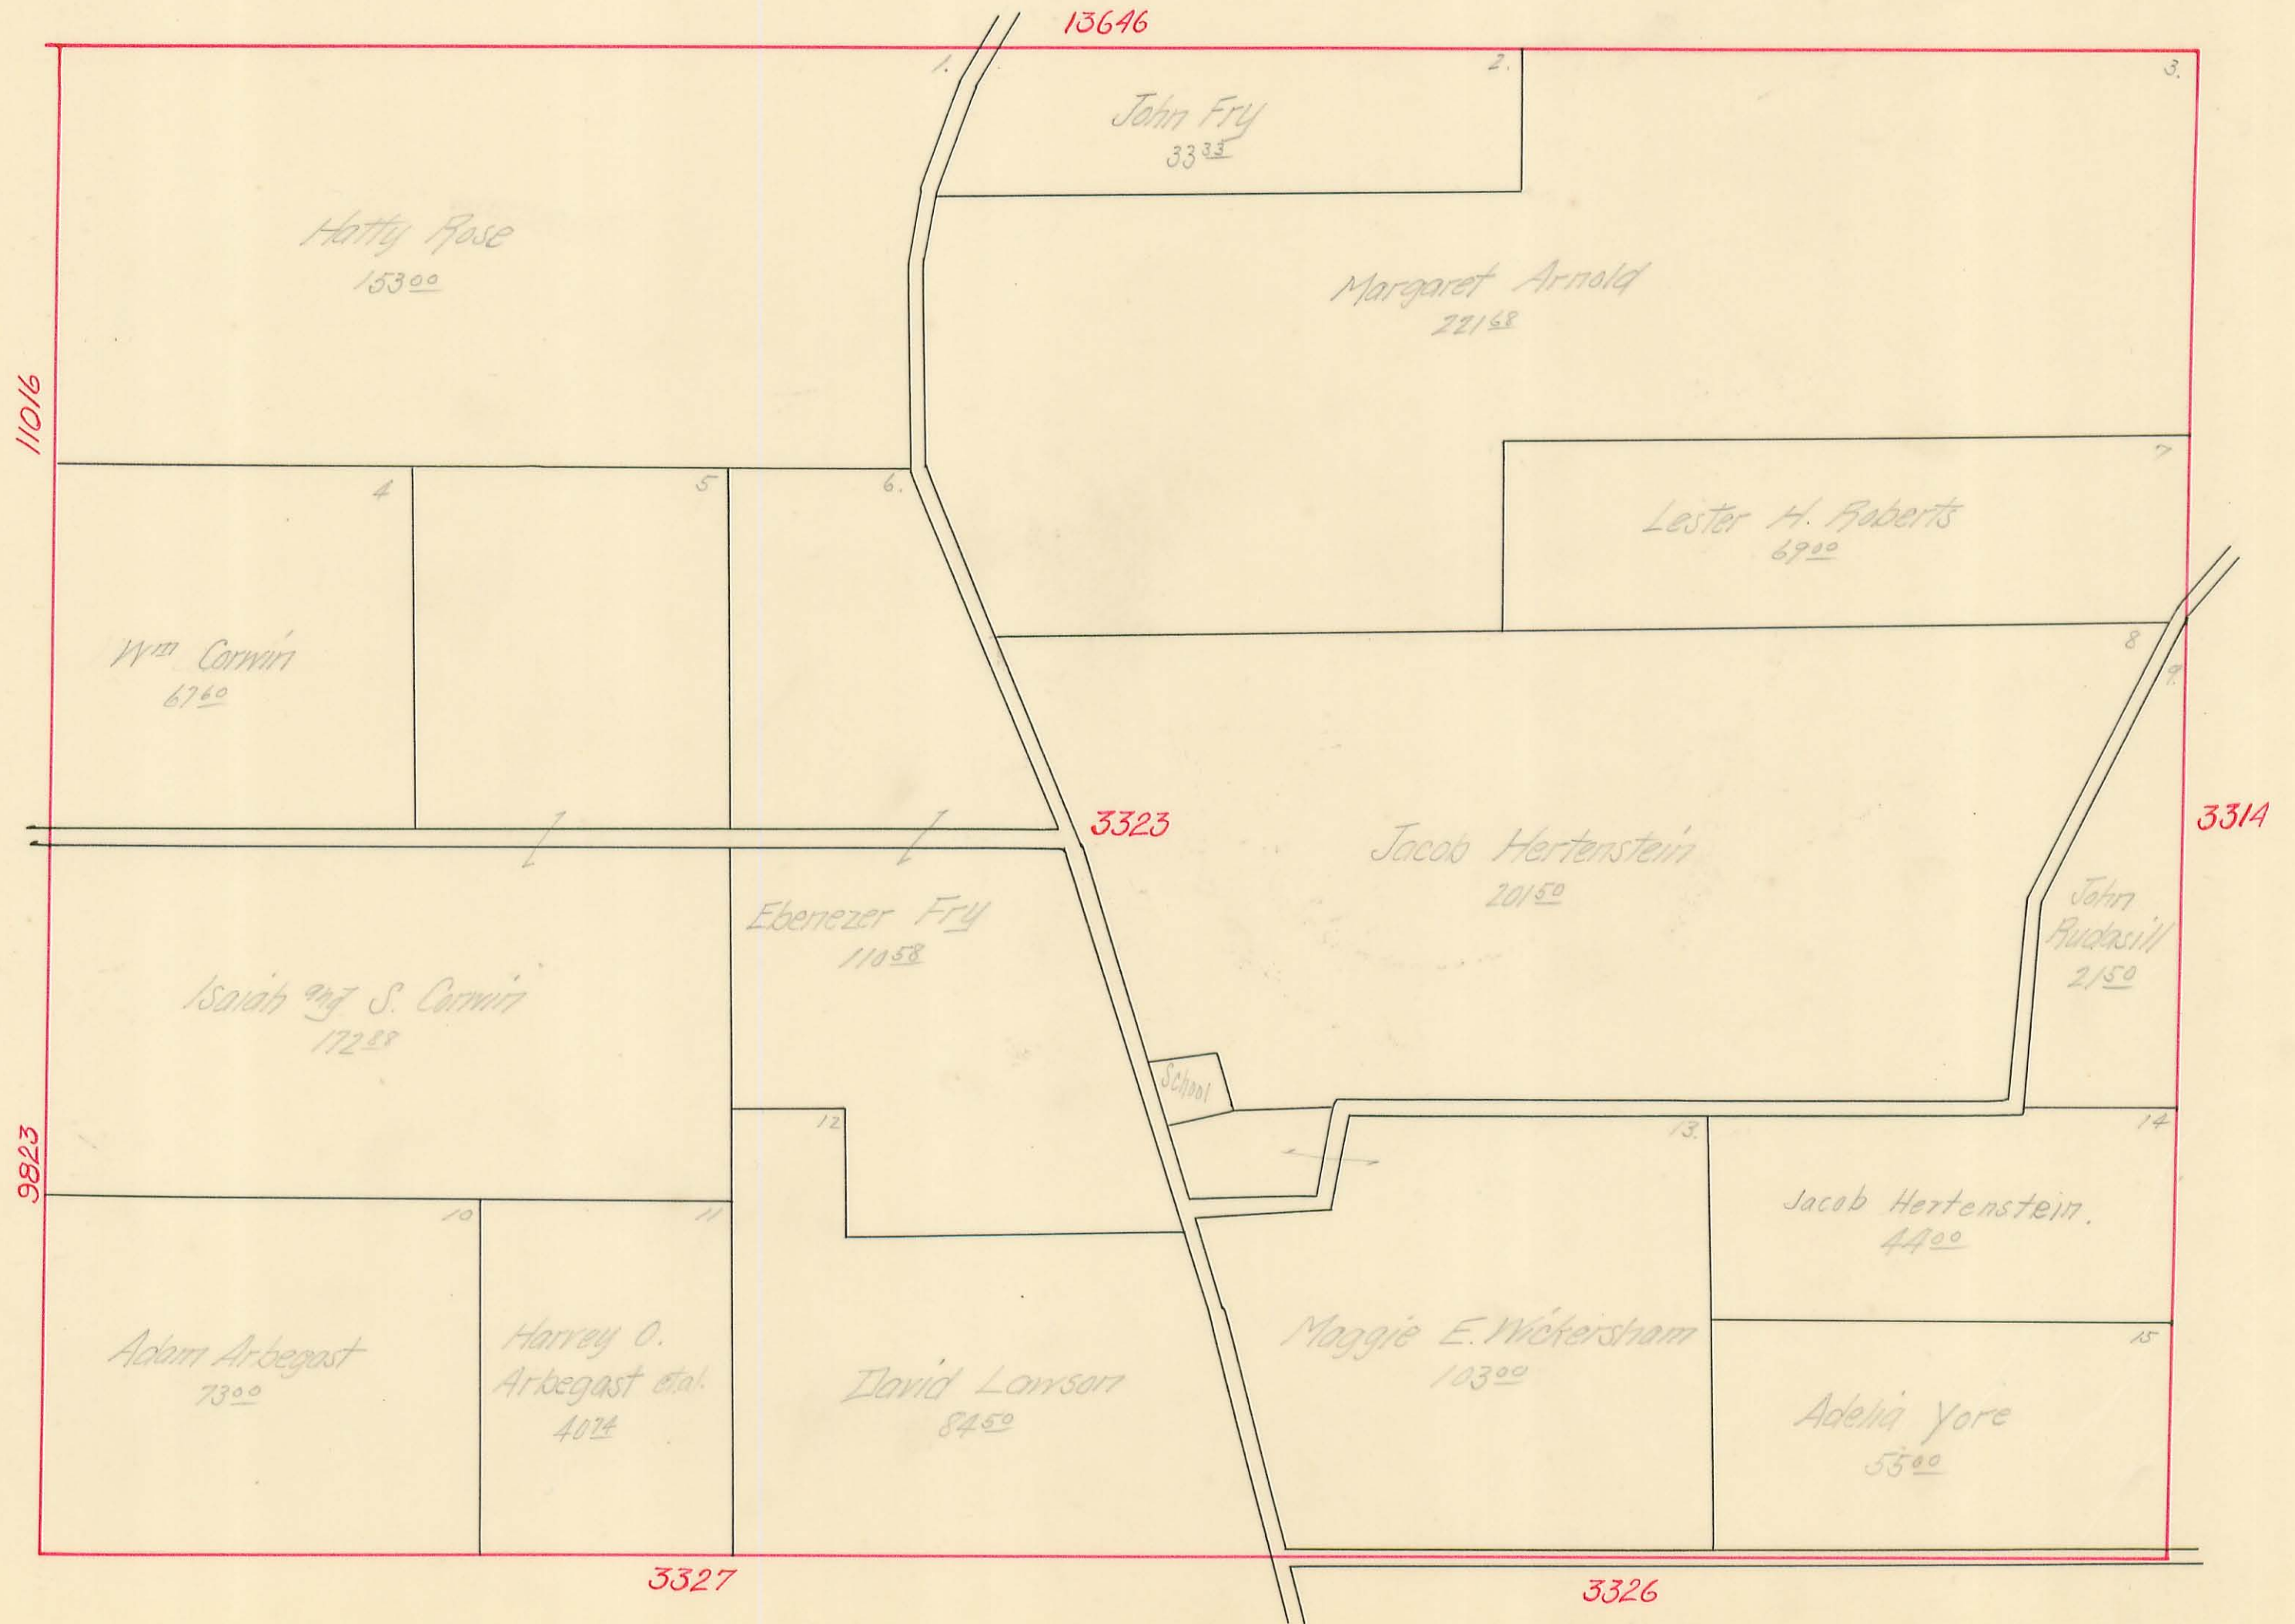

RUSHCREEK TOWNSHIP

Virginia Military Survey No. 3314


SCALE: 10 Chains to the Inch

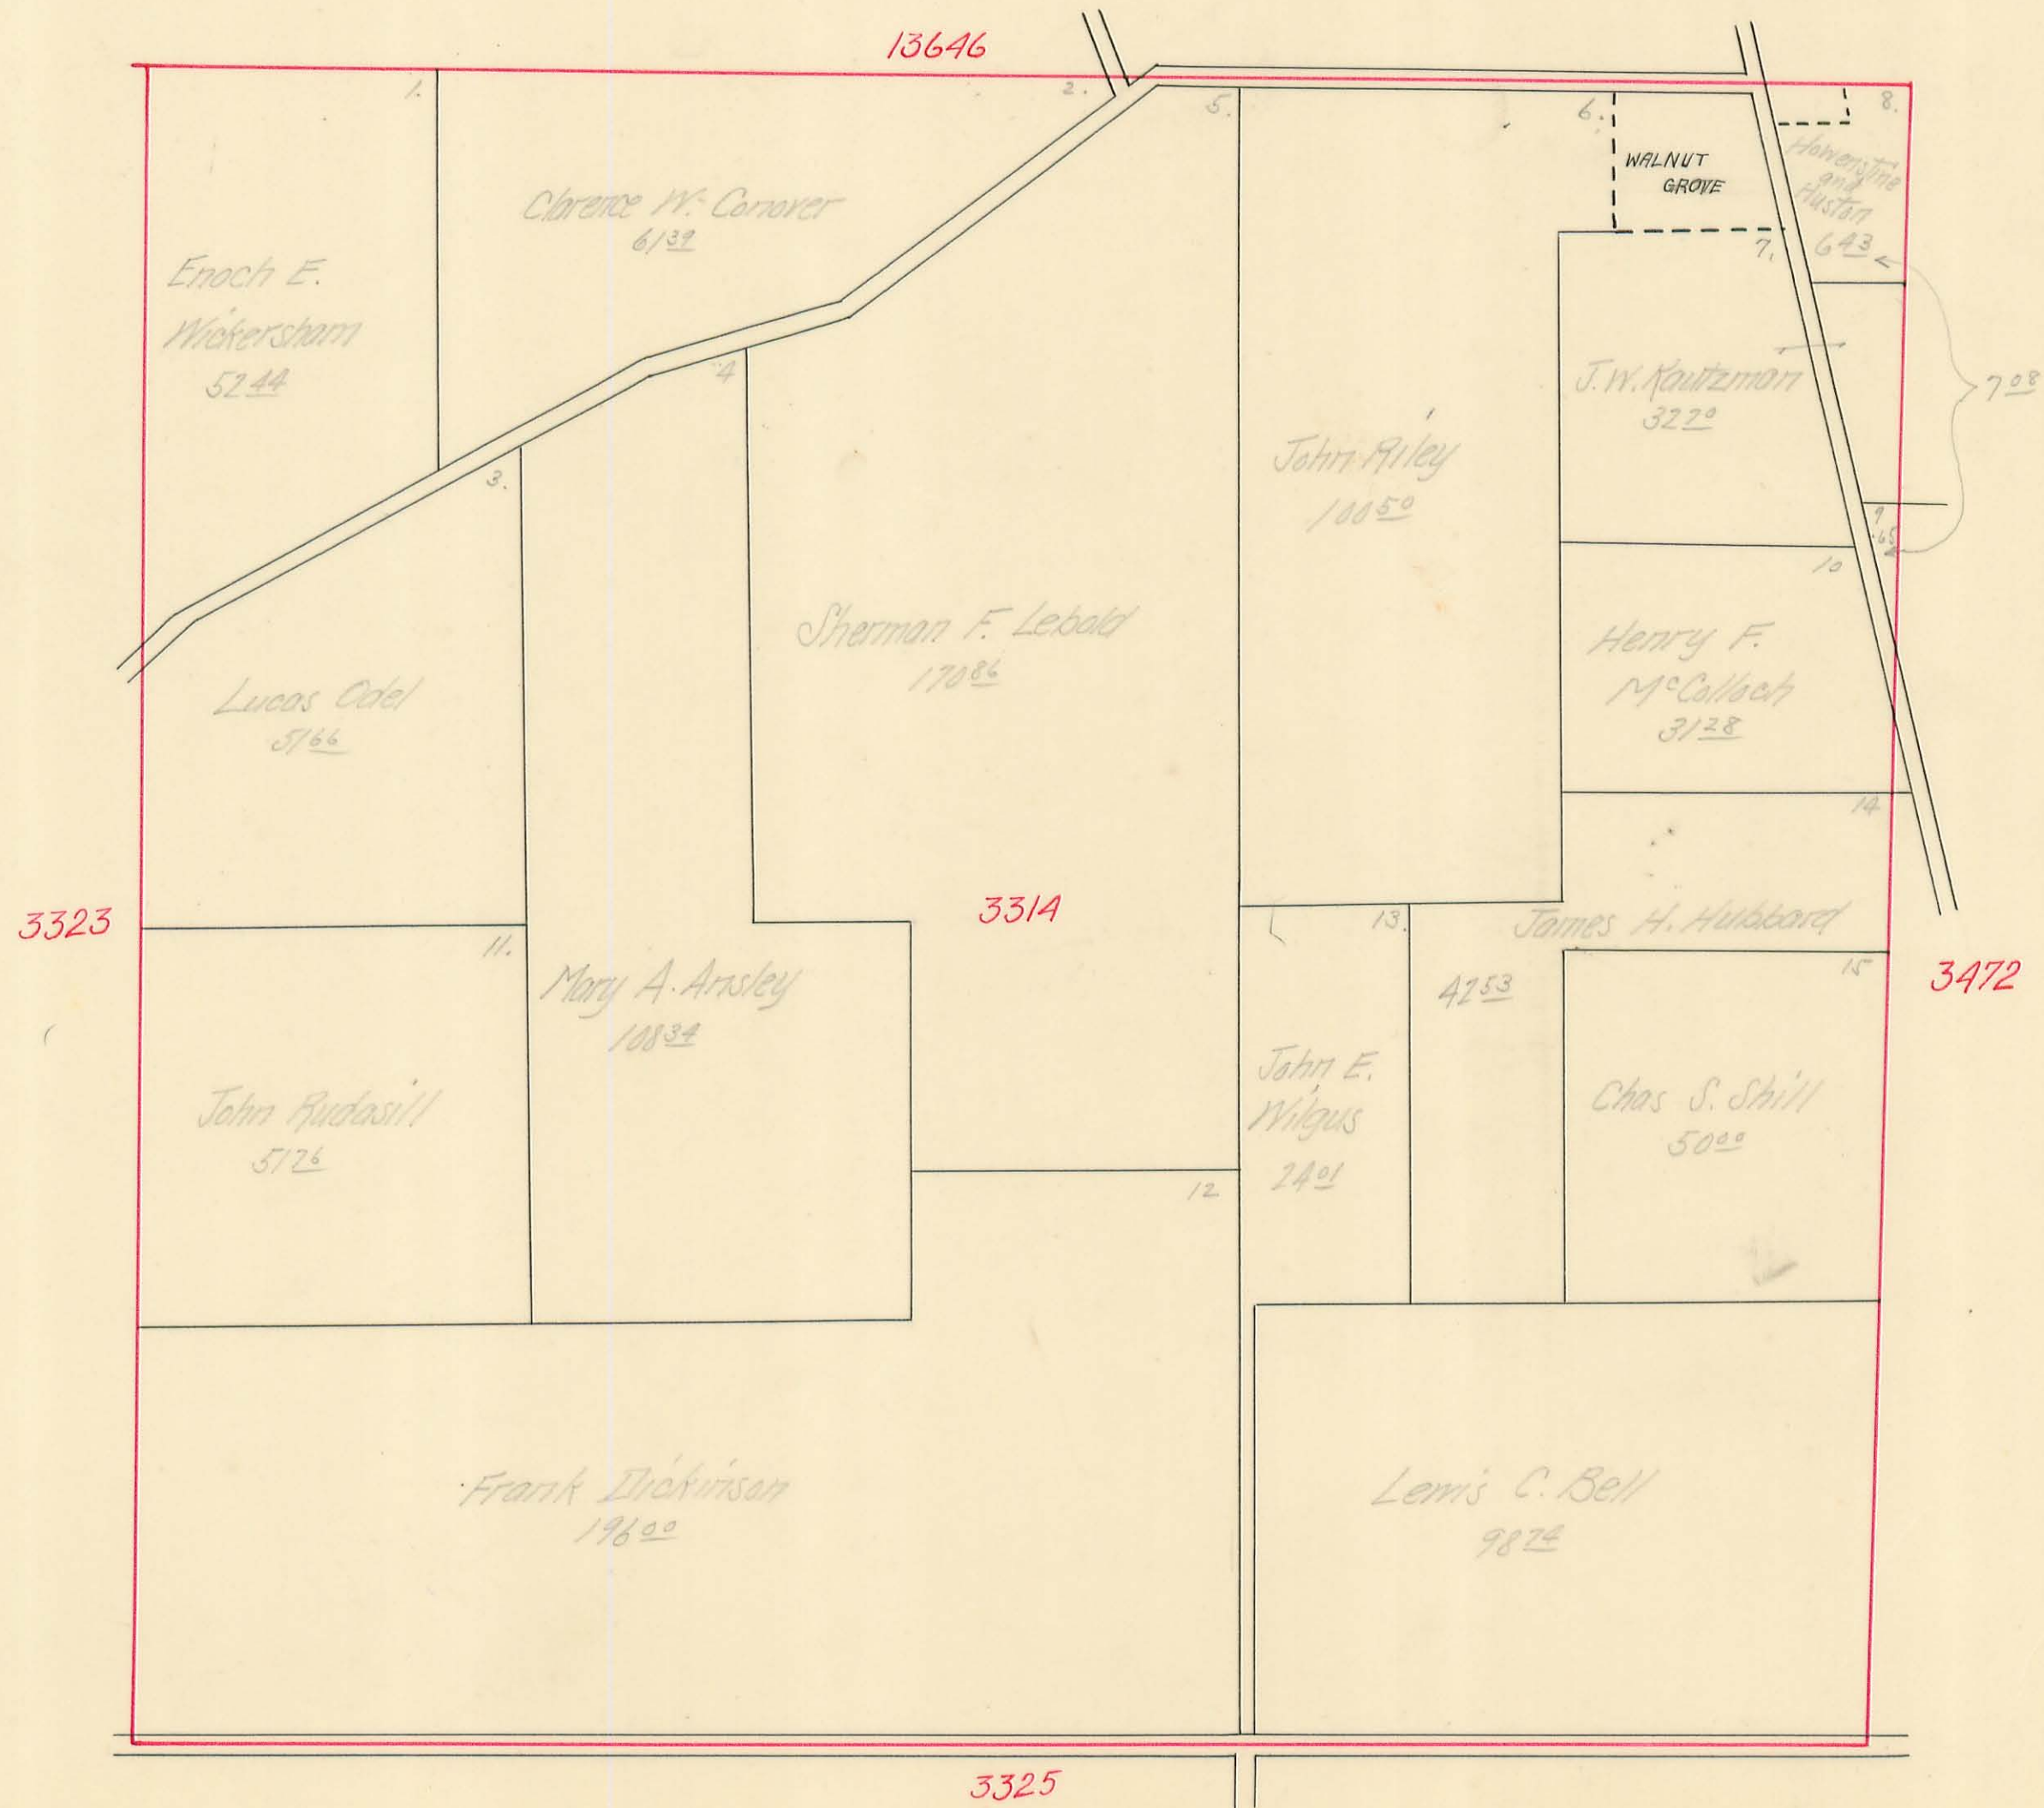

RUSHCREEK TOWNSHIP

Virginia Military Survey No. 3472
5288


SCALE: 10 Chains to the Inch

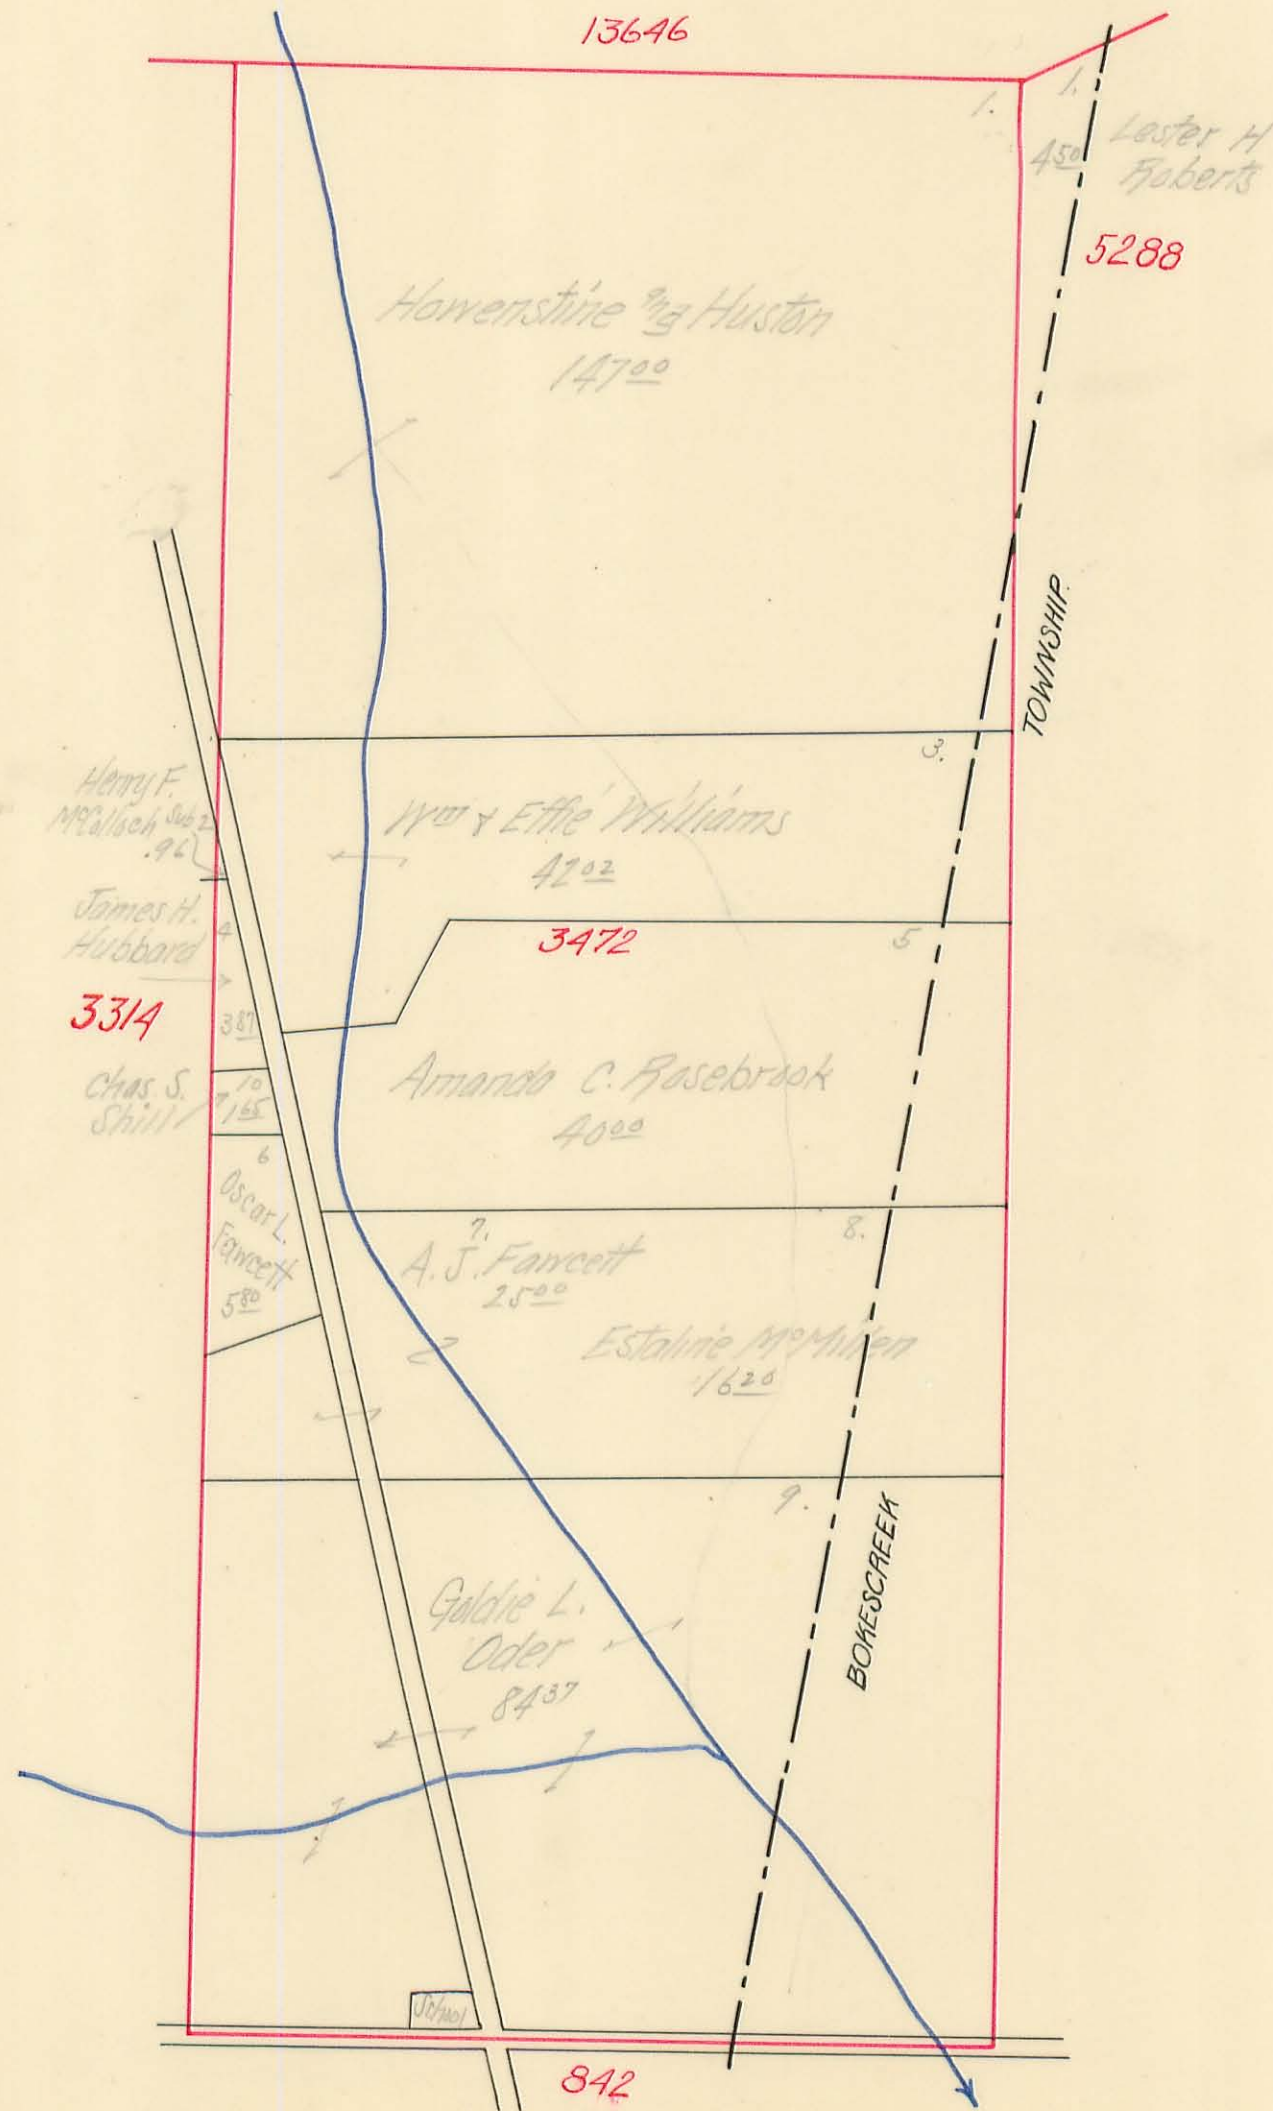

RUSHCREEK TOWNSHIP


Virginia Military Survey No. ³³²⁶
~~3327~~
3441


SCALE: 10 Chains to the Inch

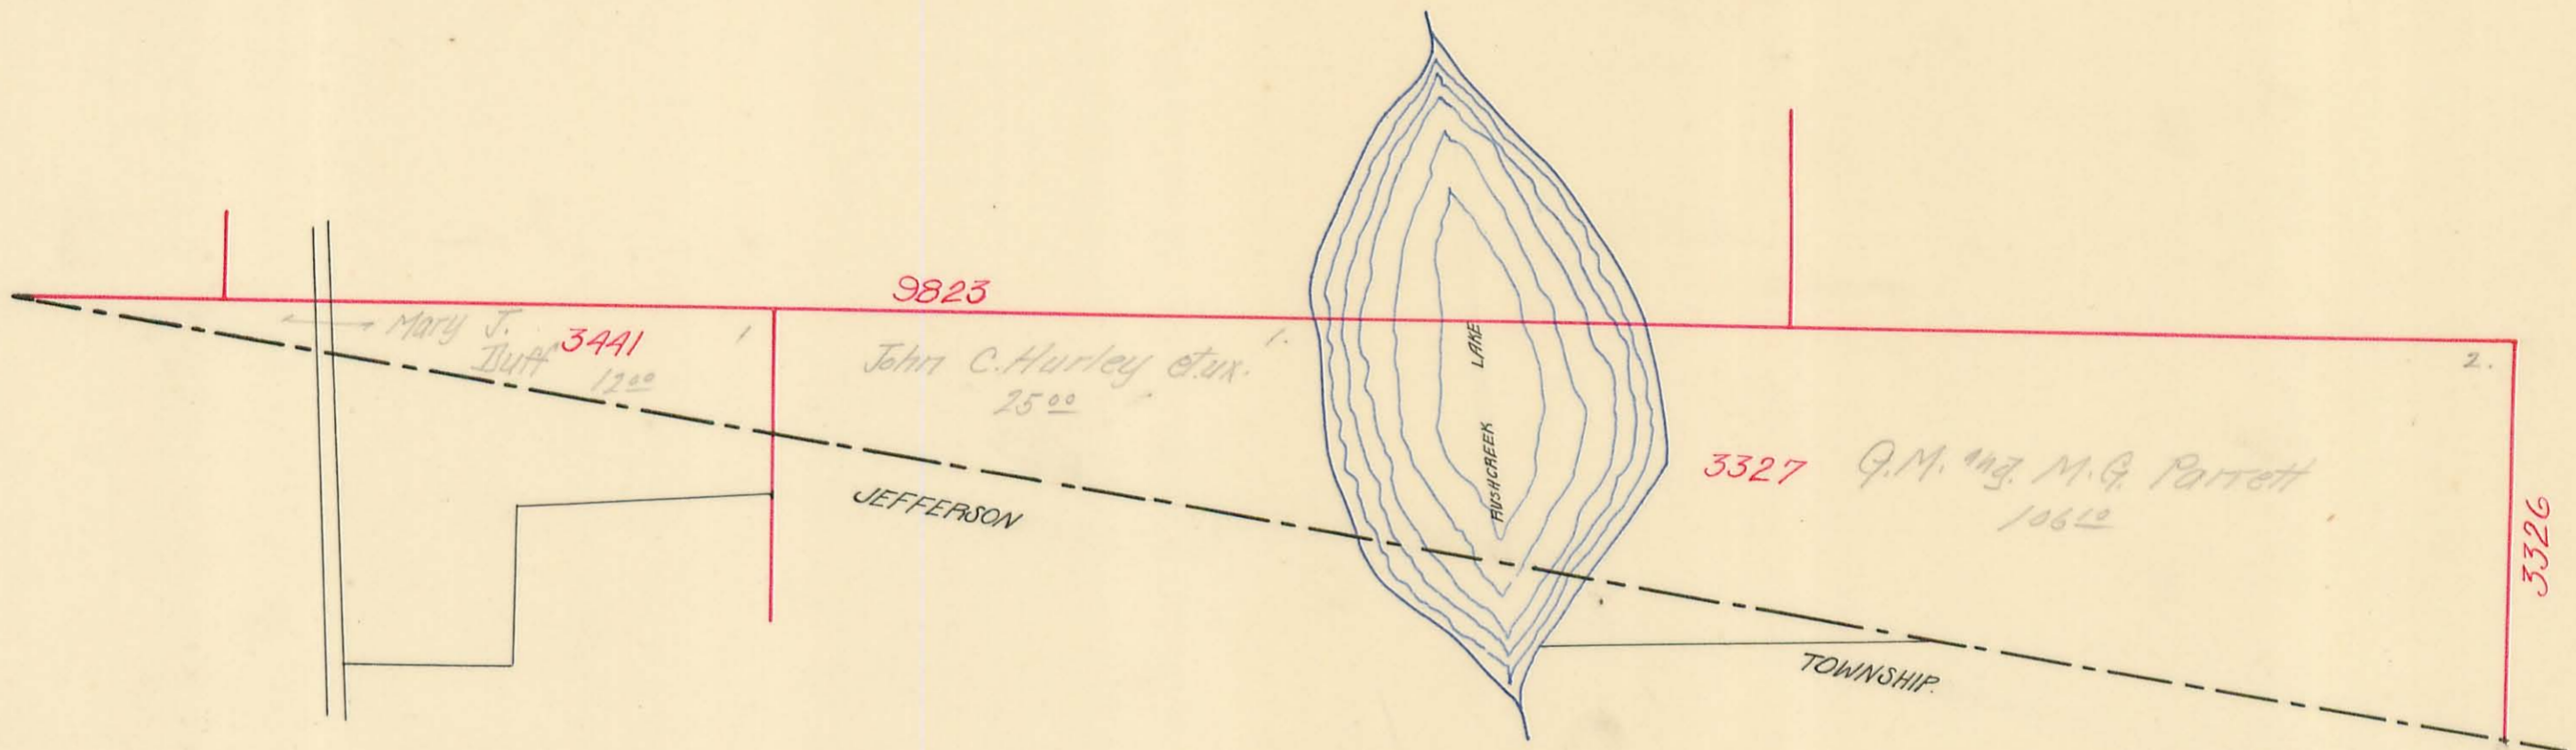

RUSHCREEK TOWNSHIP

Virginia Military Survey No. 842
3325
SCALE: 10 Chains to the Inch

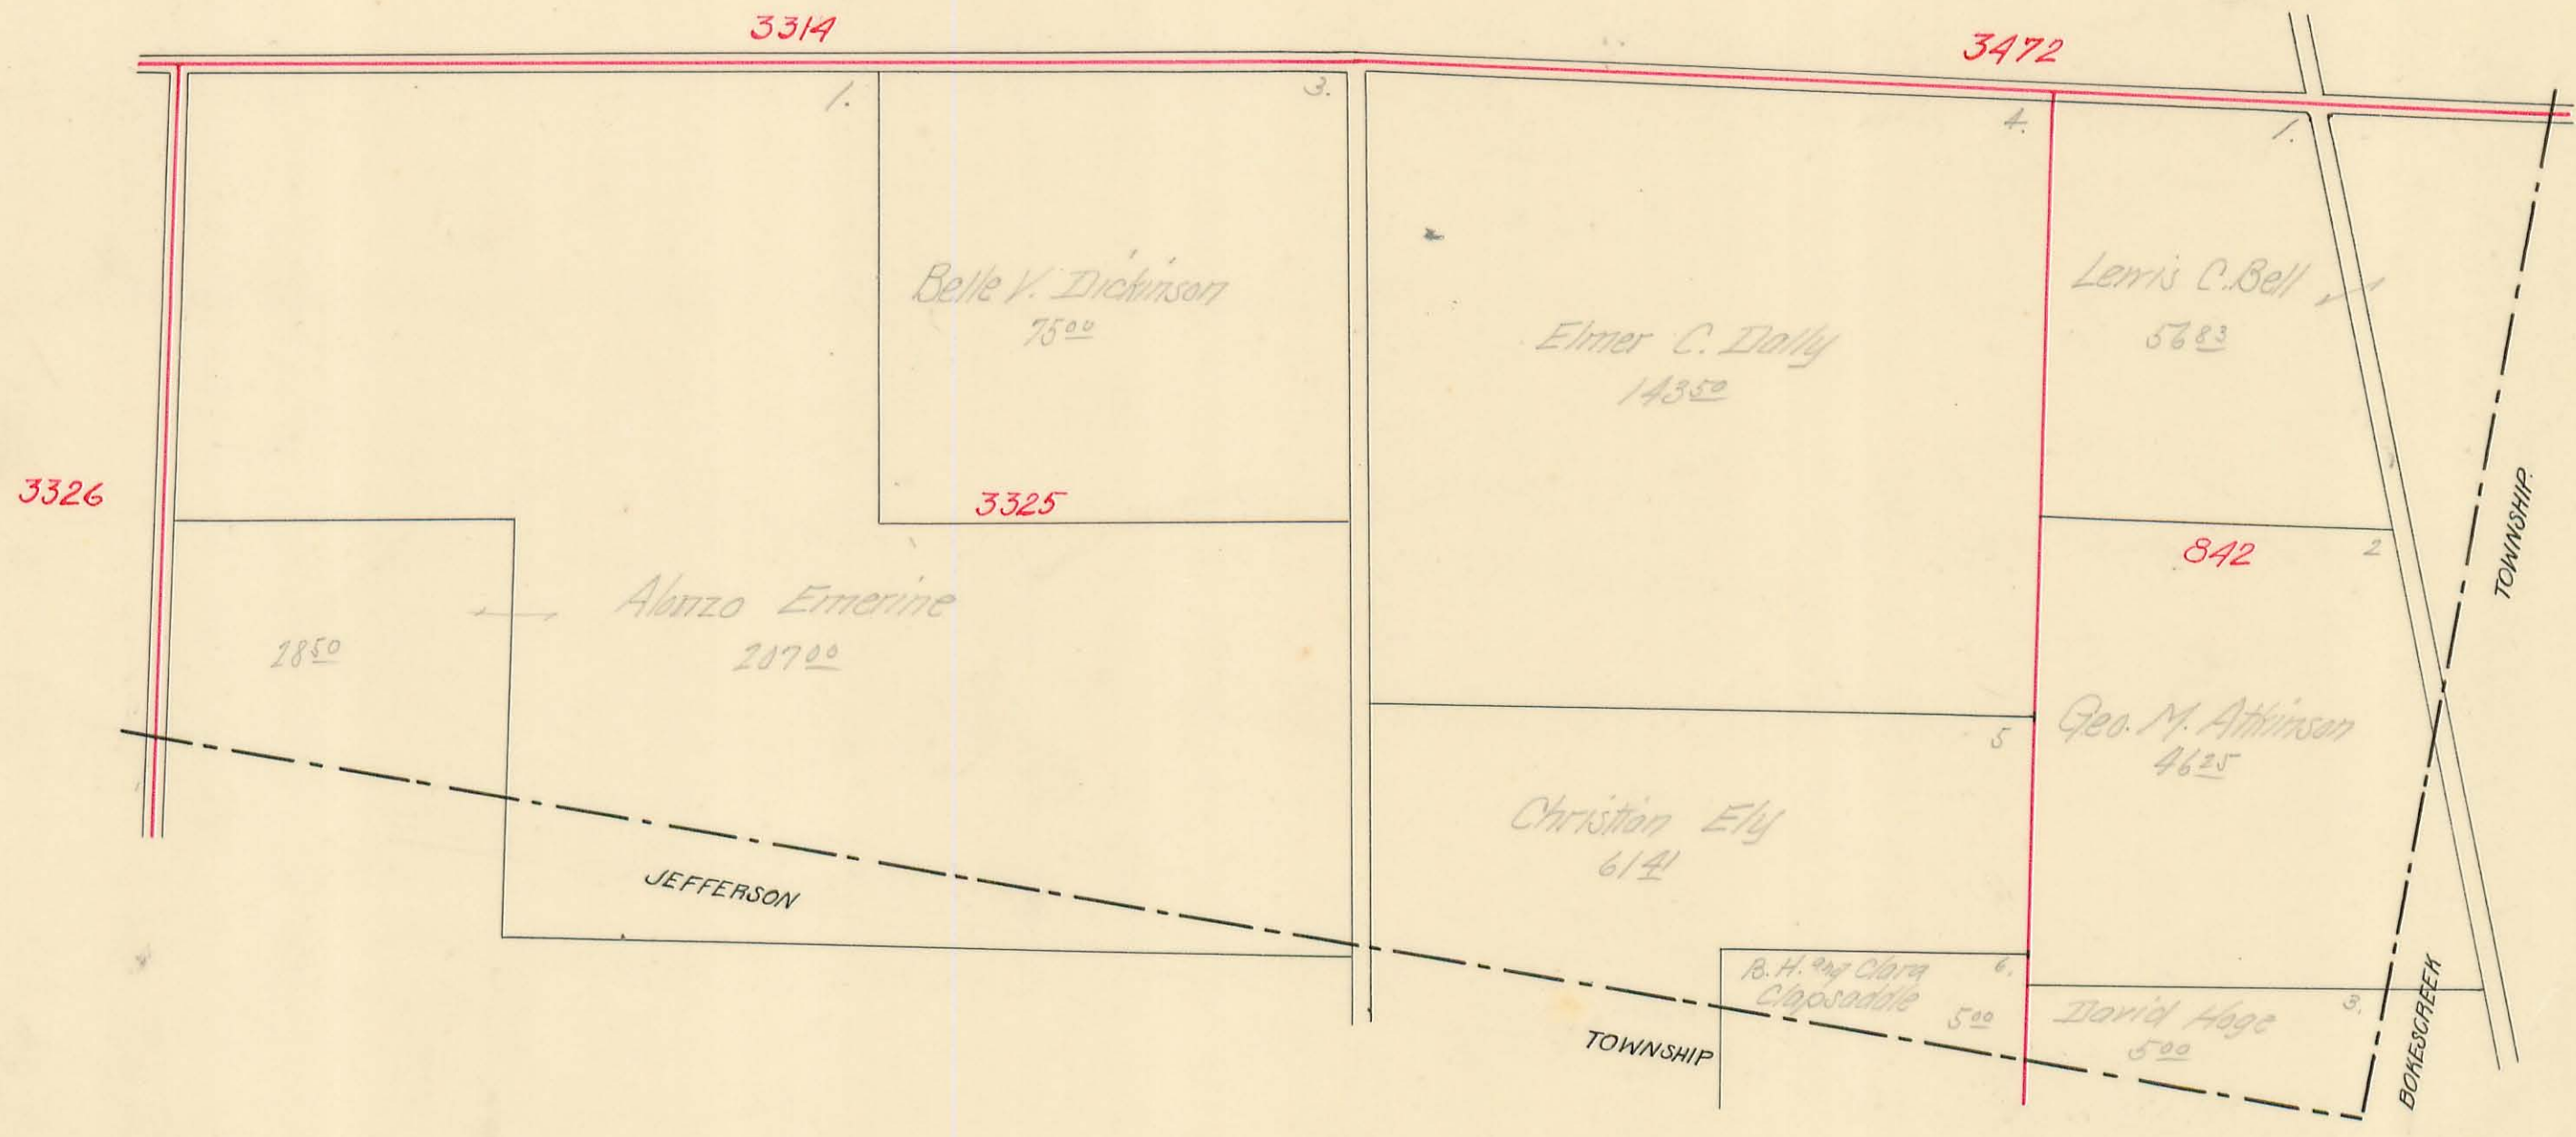

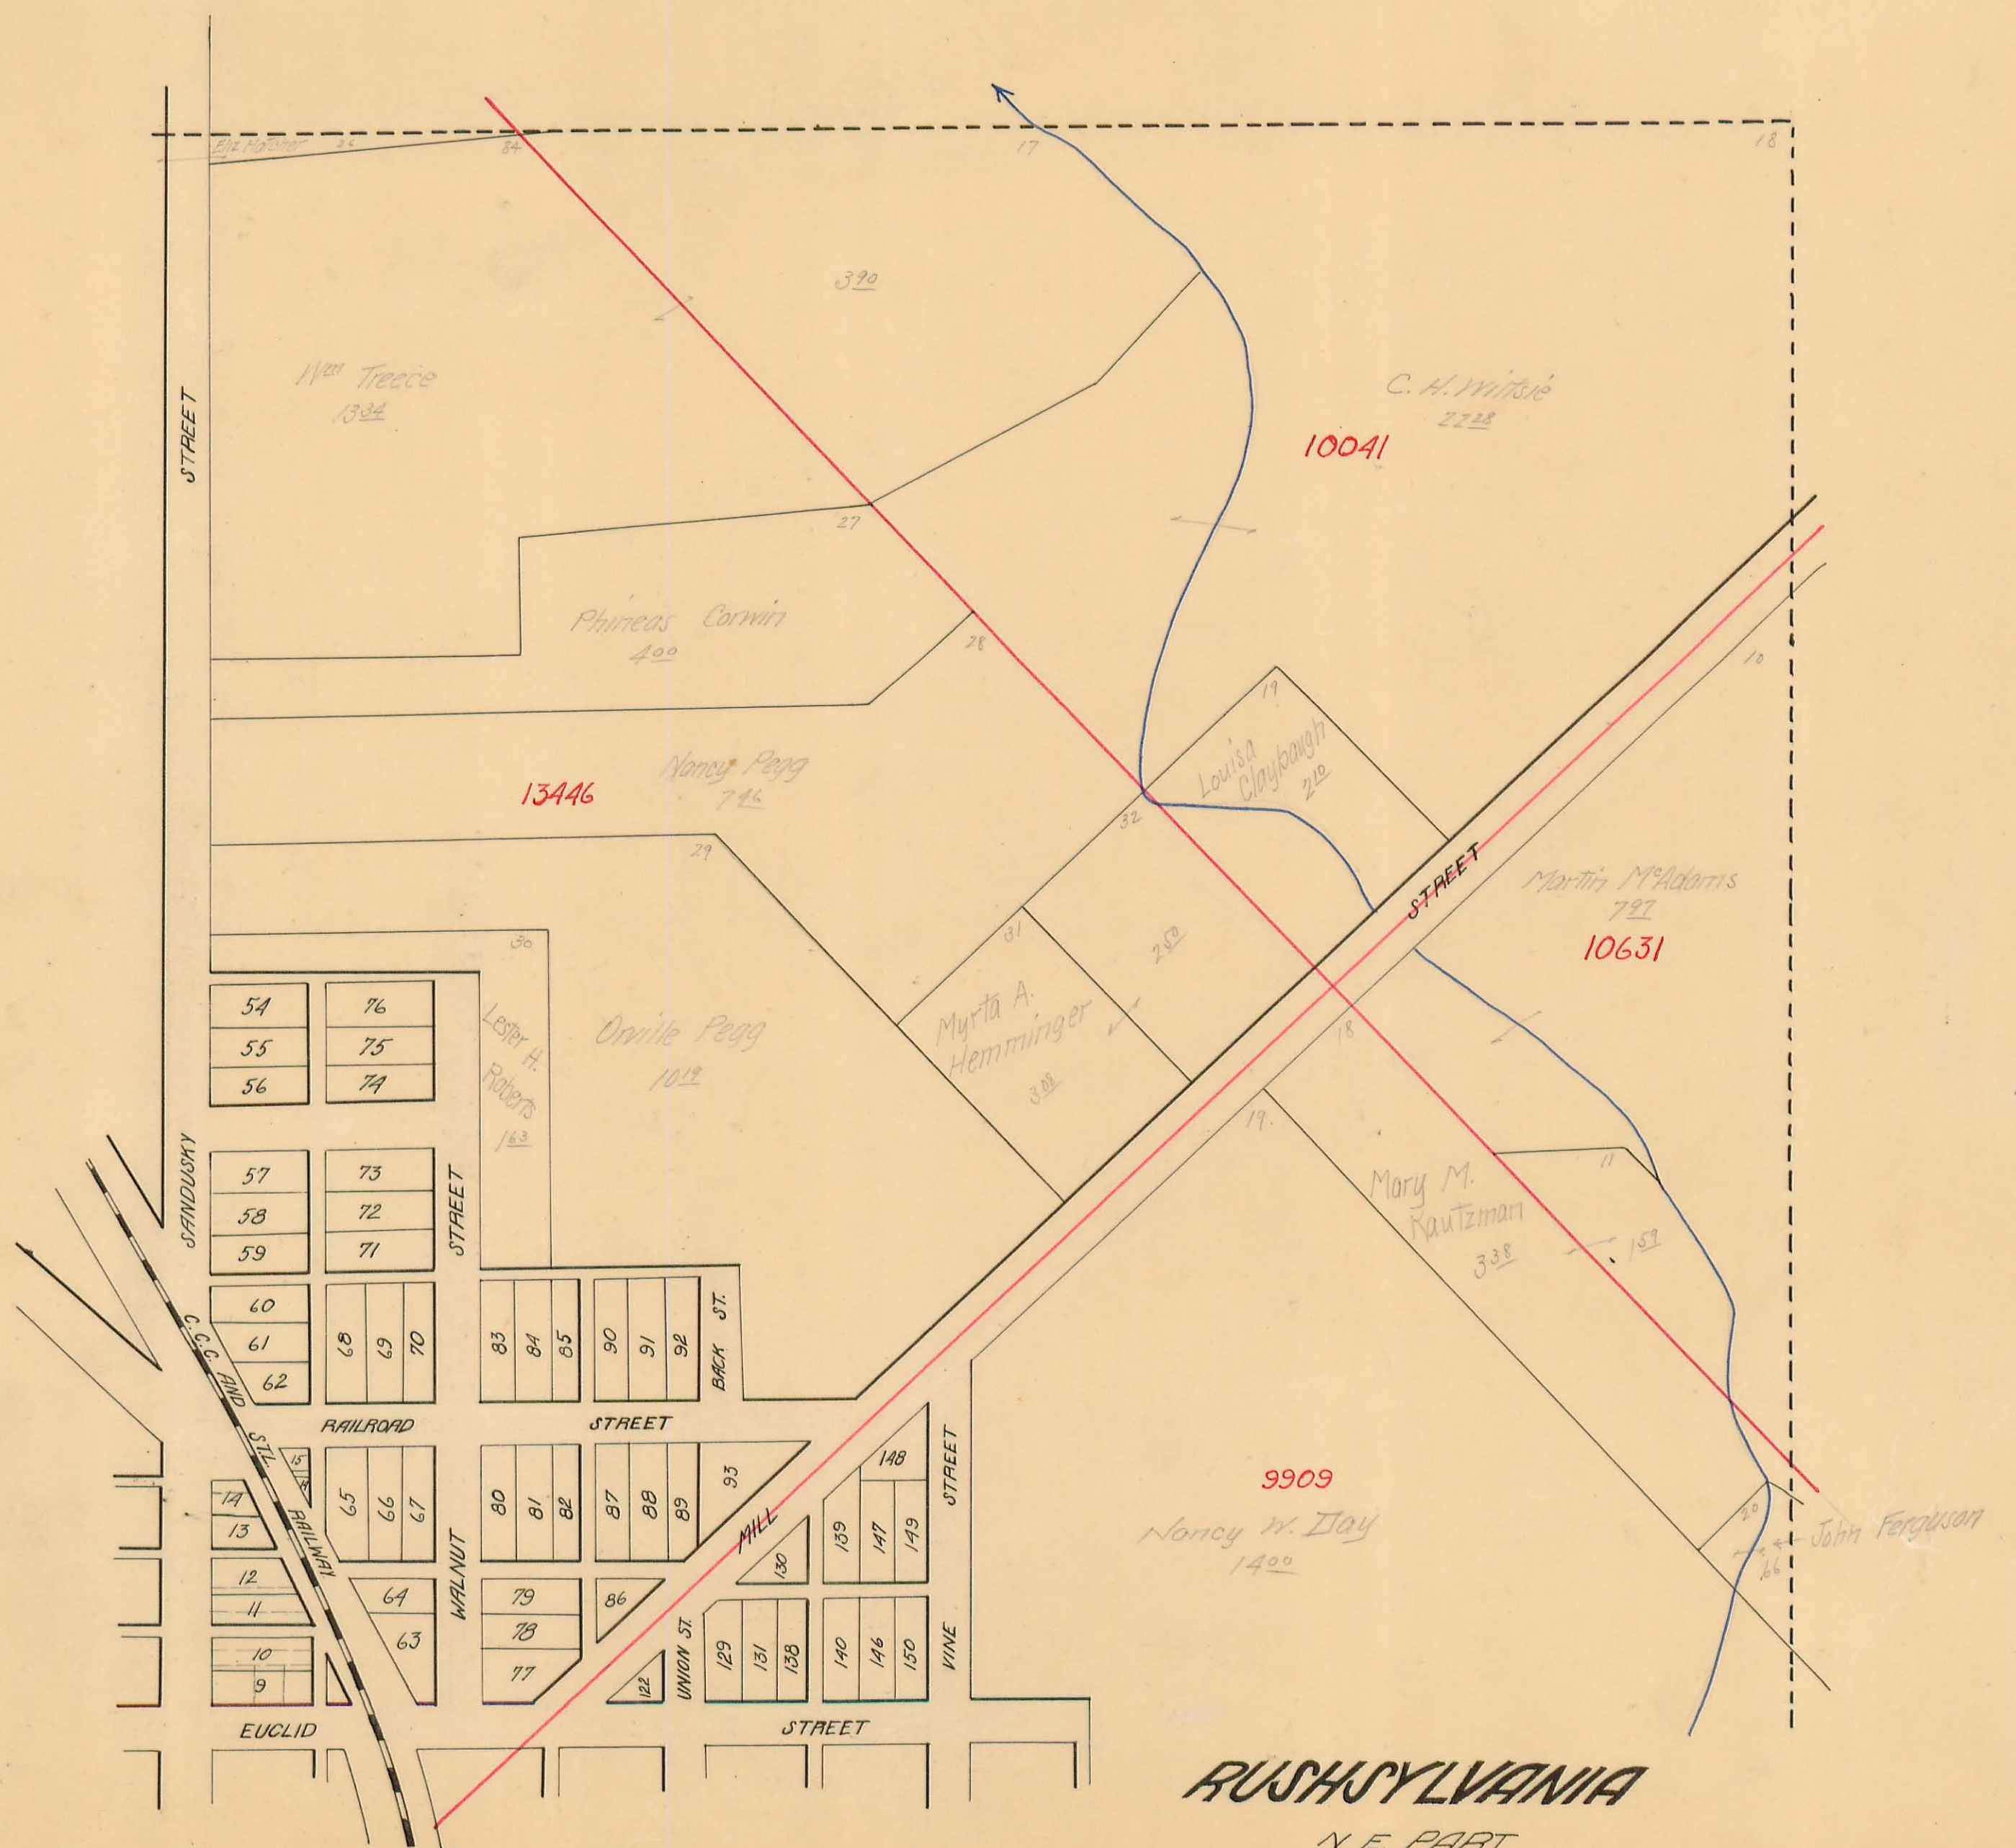

RUSHSVLVANIA


N. E. PART

Scale: 1 inch = 200 feet.

RUSH SYLVANIA.

S. W. PART

Scale: 1 inch = 200 feet

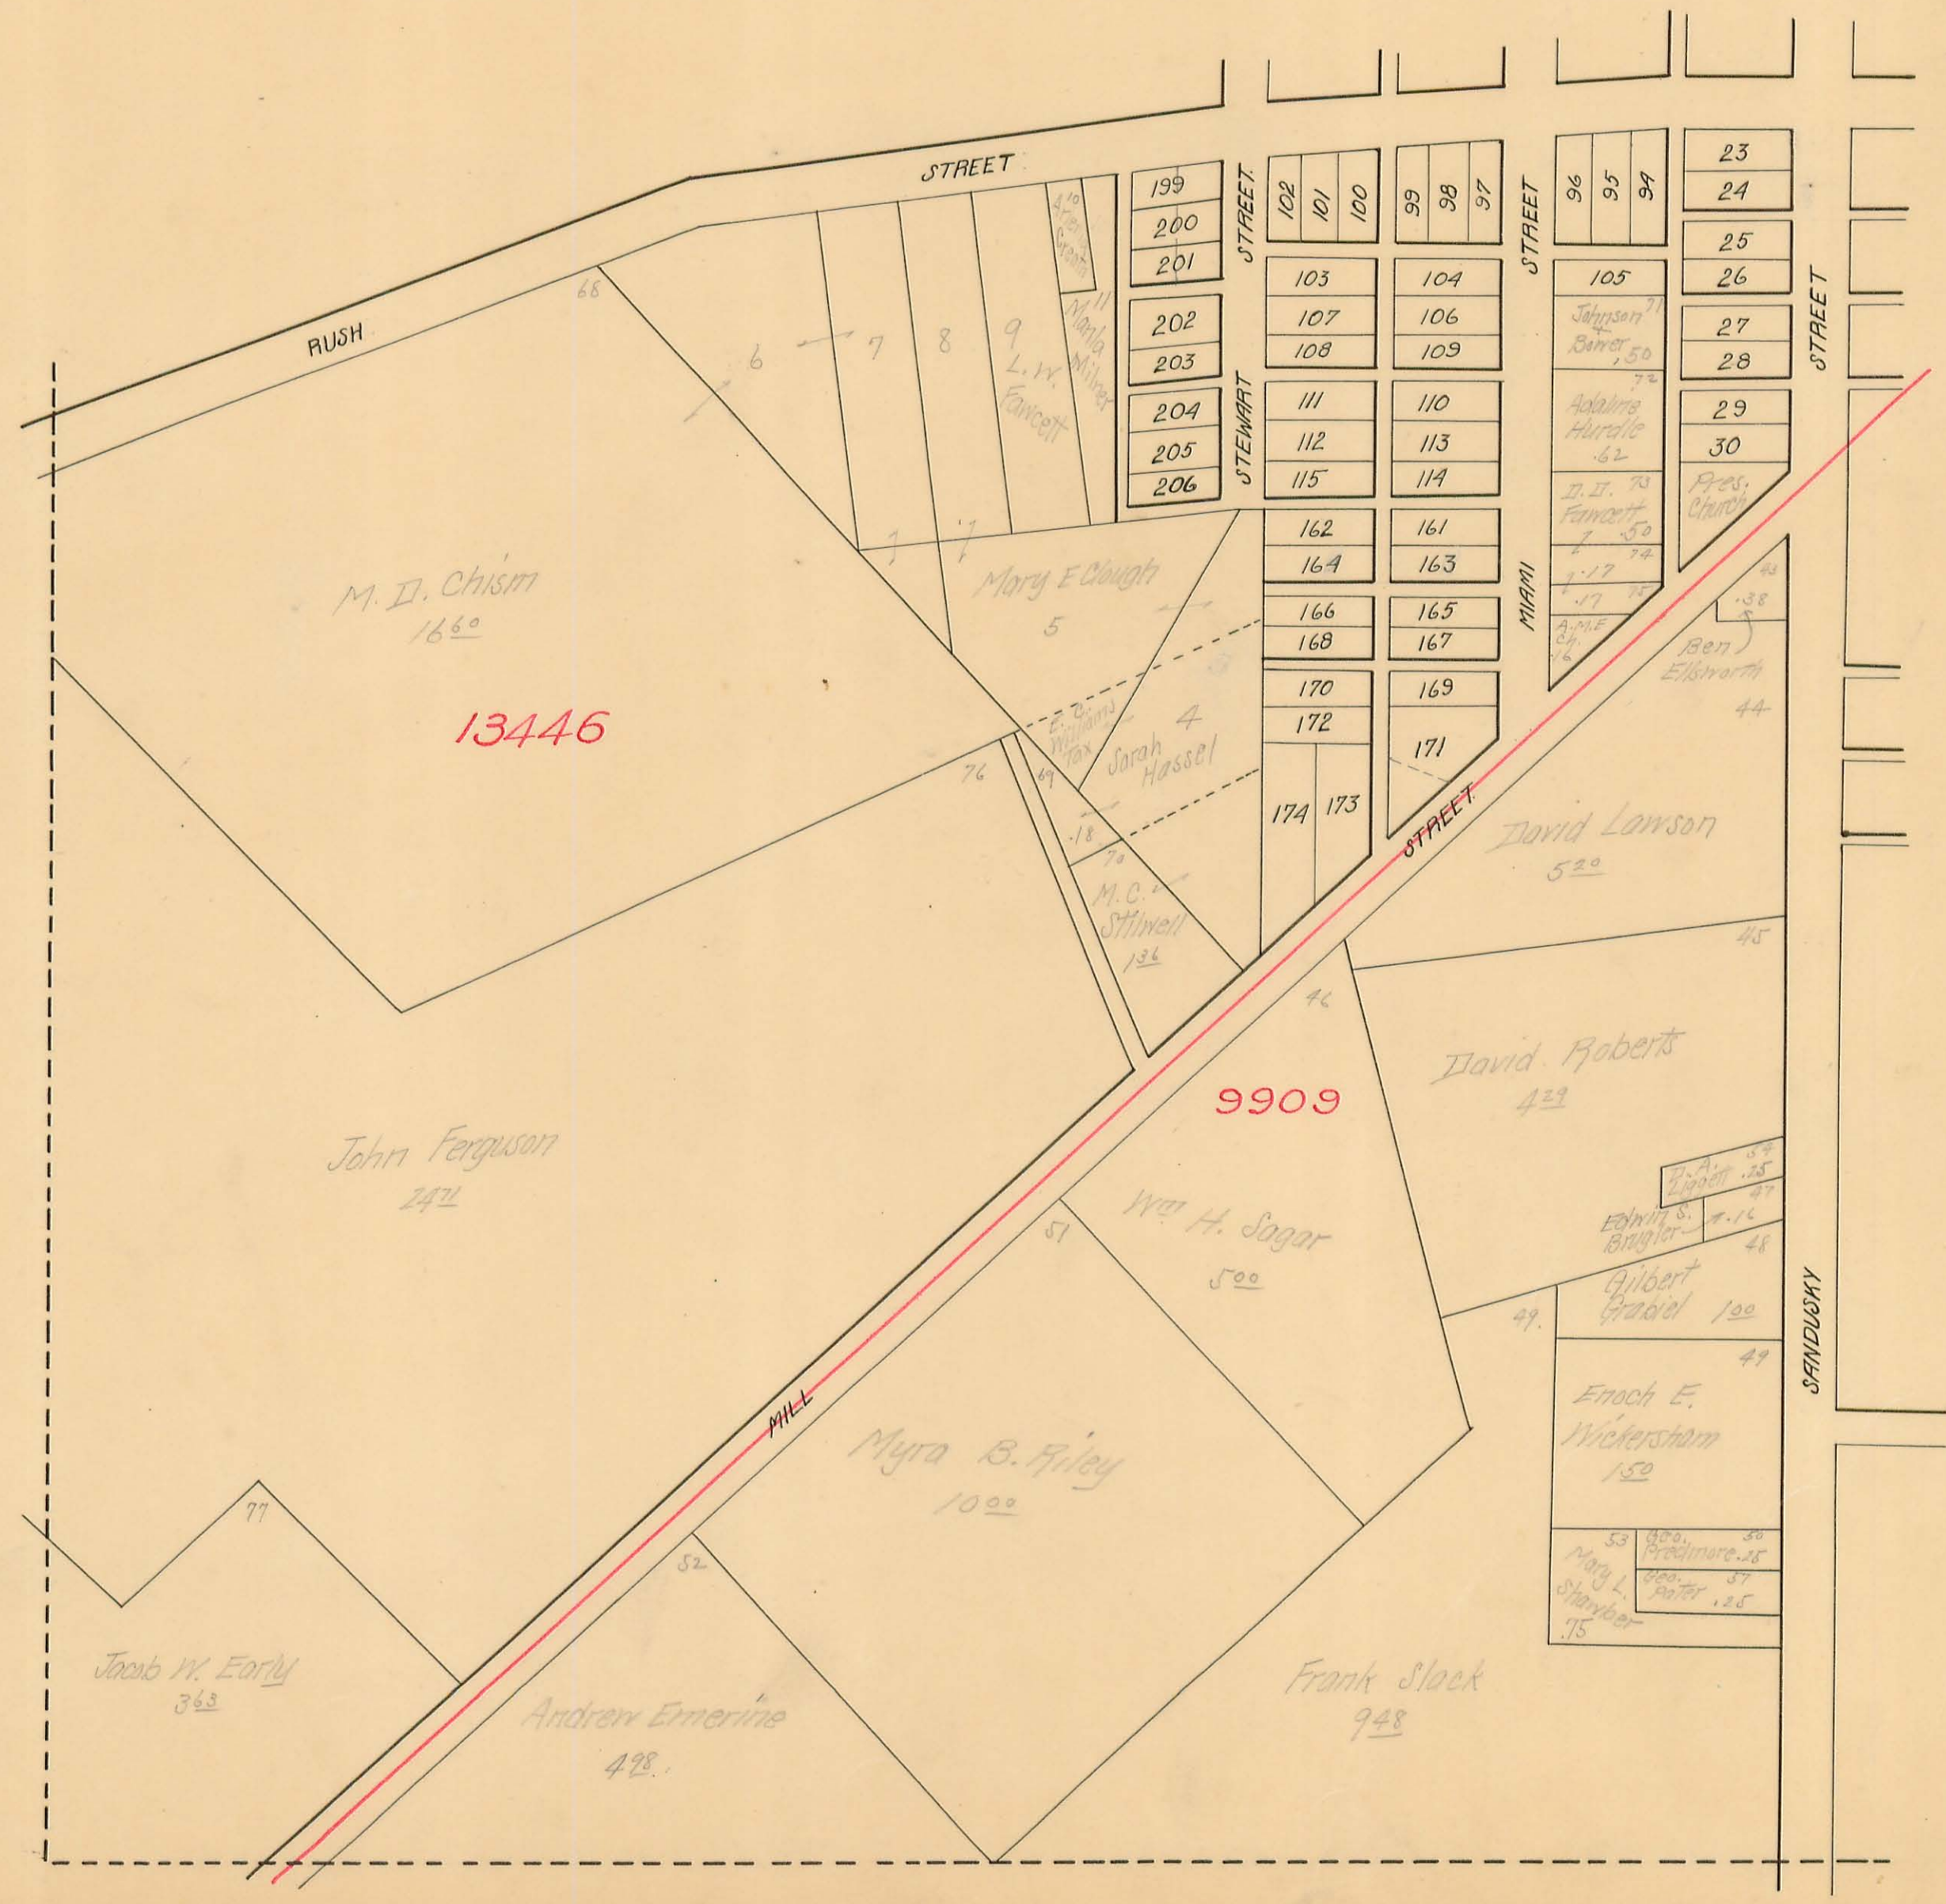

RUSHCREEK TOWNSHIP

Virginia Military Survey No. _____

HARPER

Scale: 1-inch=200 feet

