


# WASHINGTON TOWNSHIP

Sec.  $\frac{10}{16}$  Town 2 Range 14


SCALE: 10 Chains to the Inch

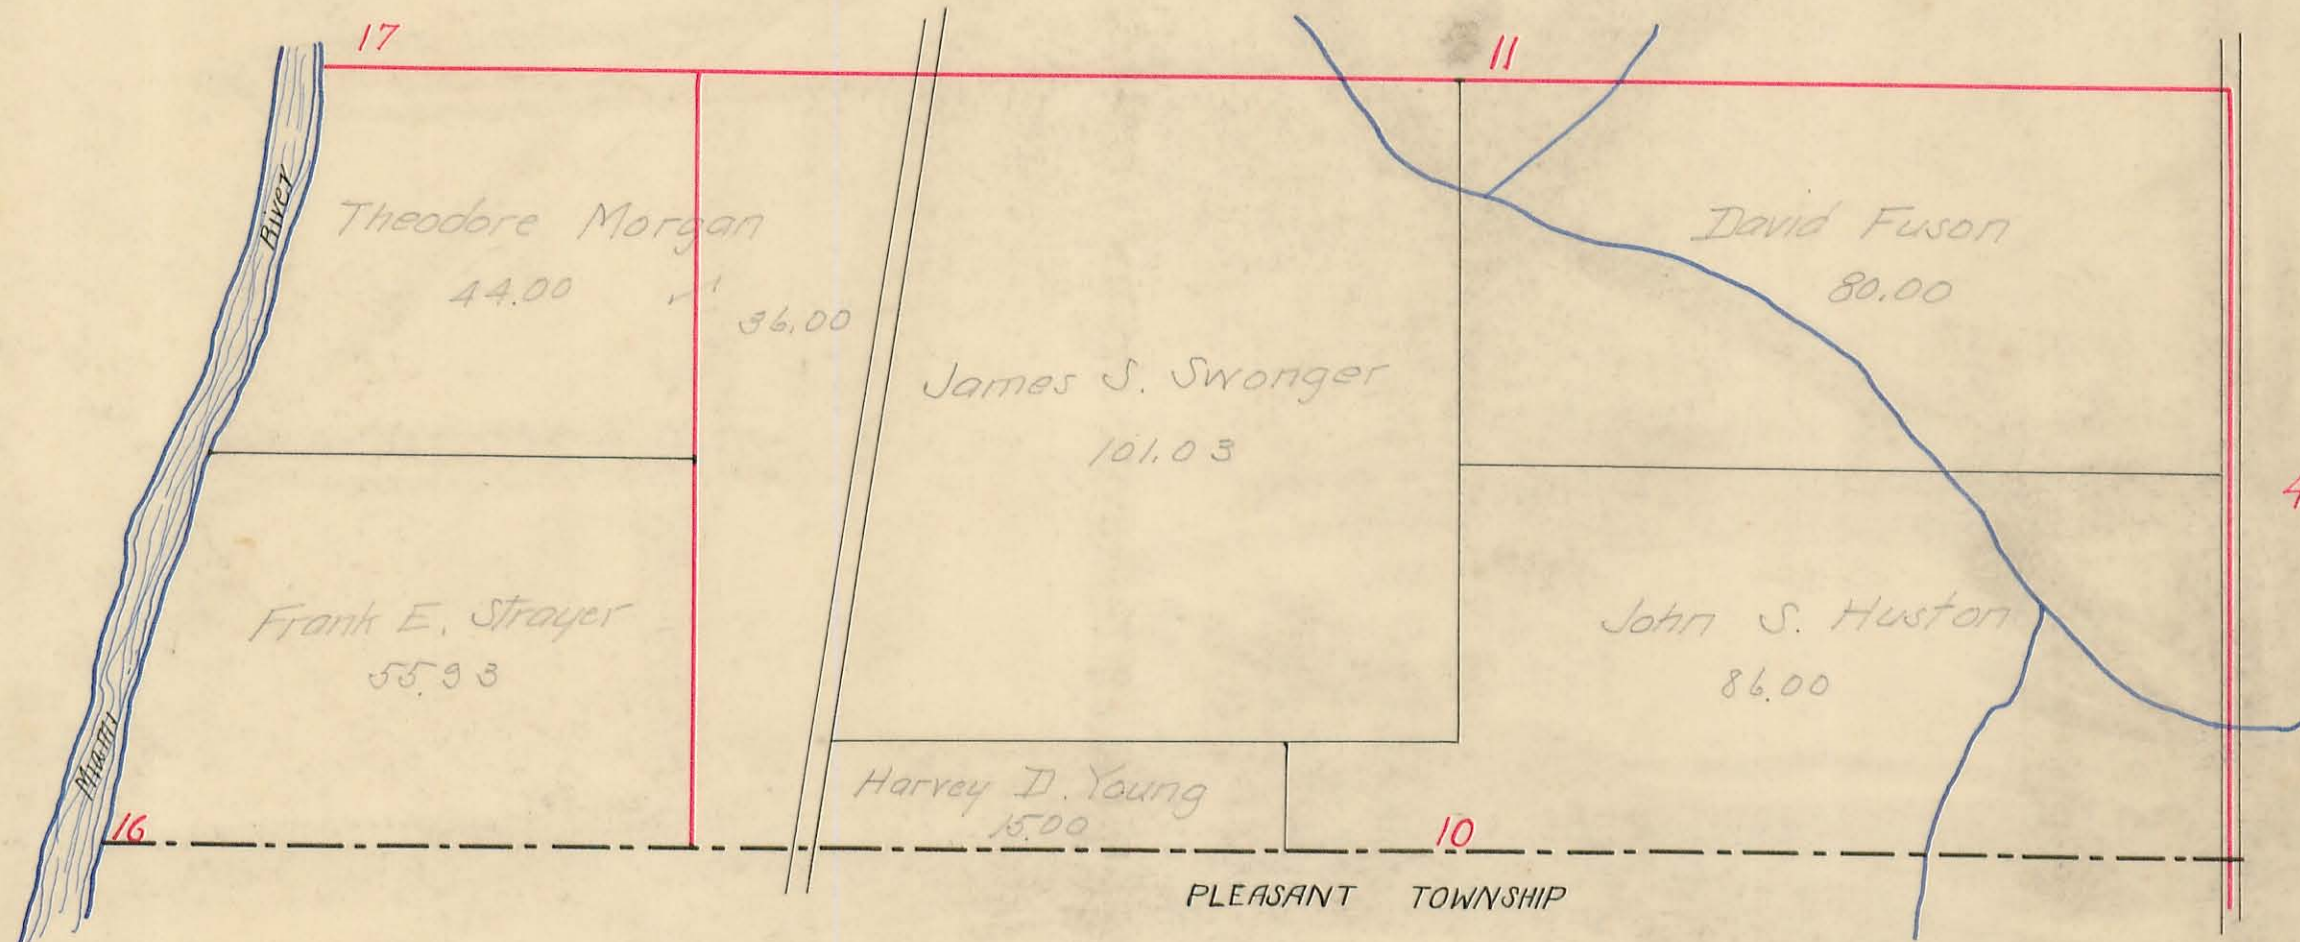

# WASHINGTON TOWNSHIP

Sec. 11 Town 2 Range 14


SCALE: 10 Chains to the Inch

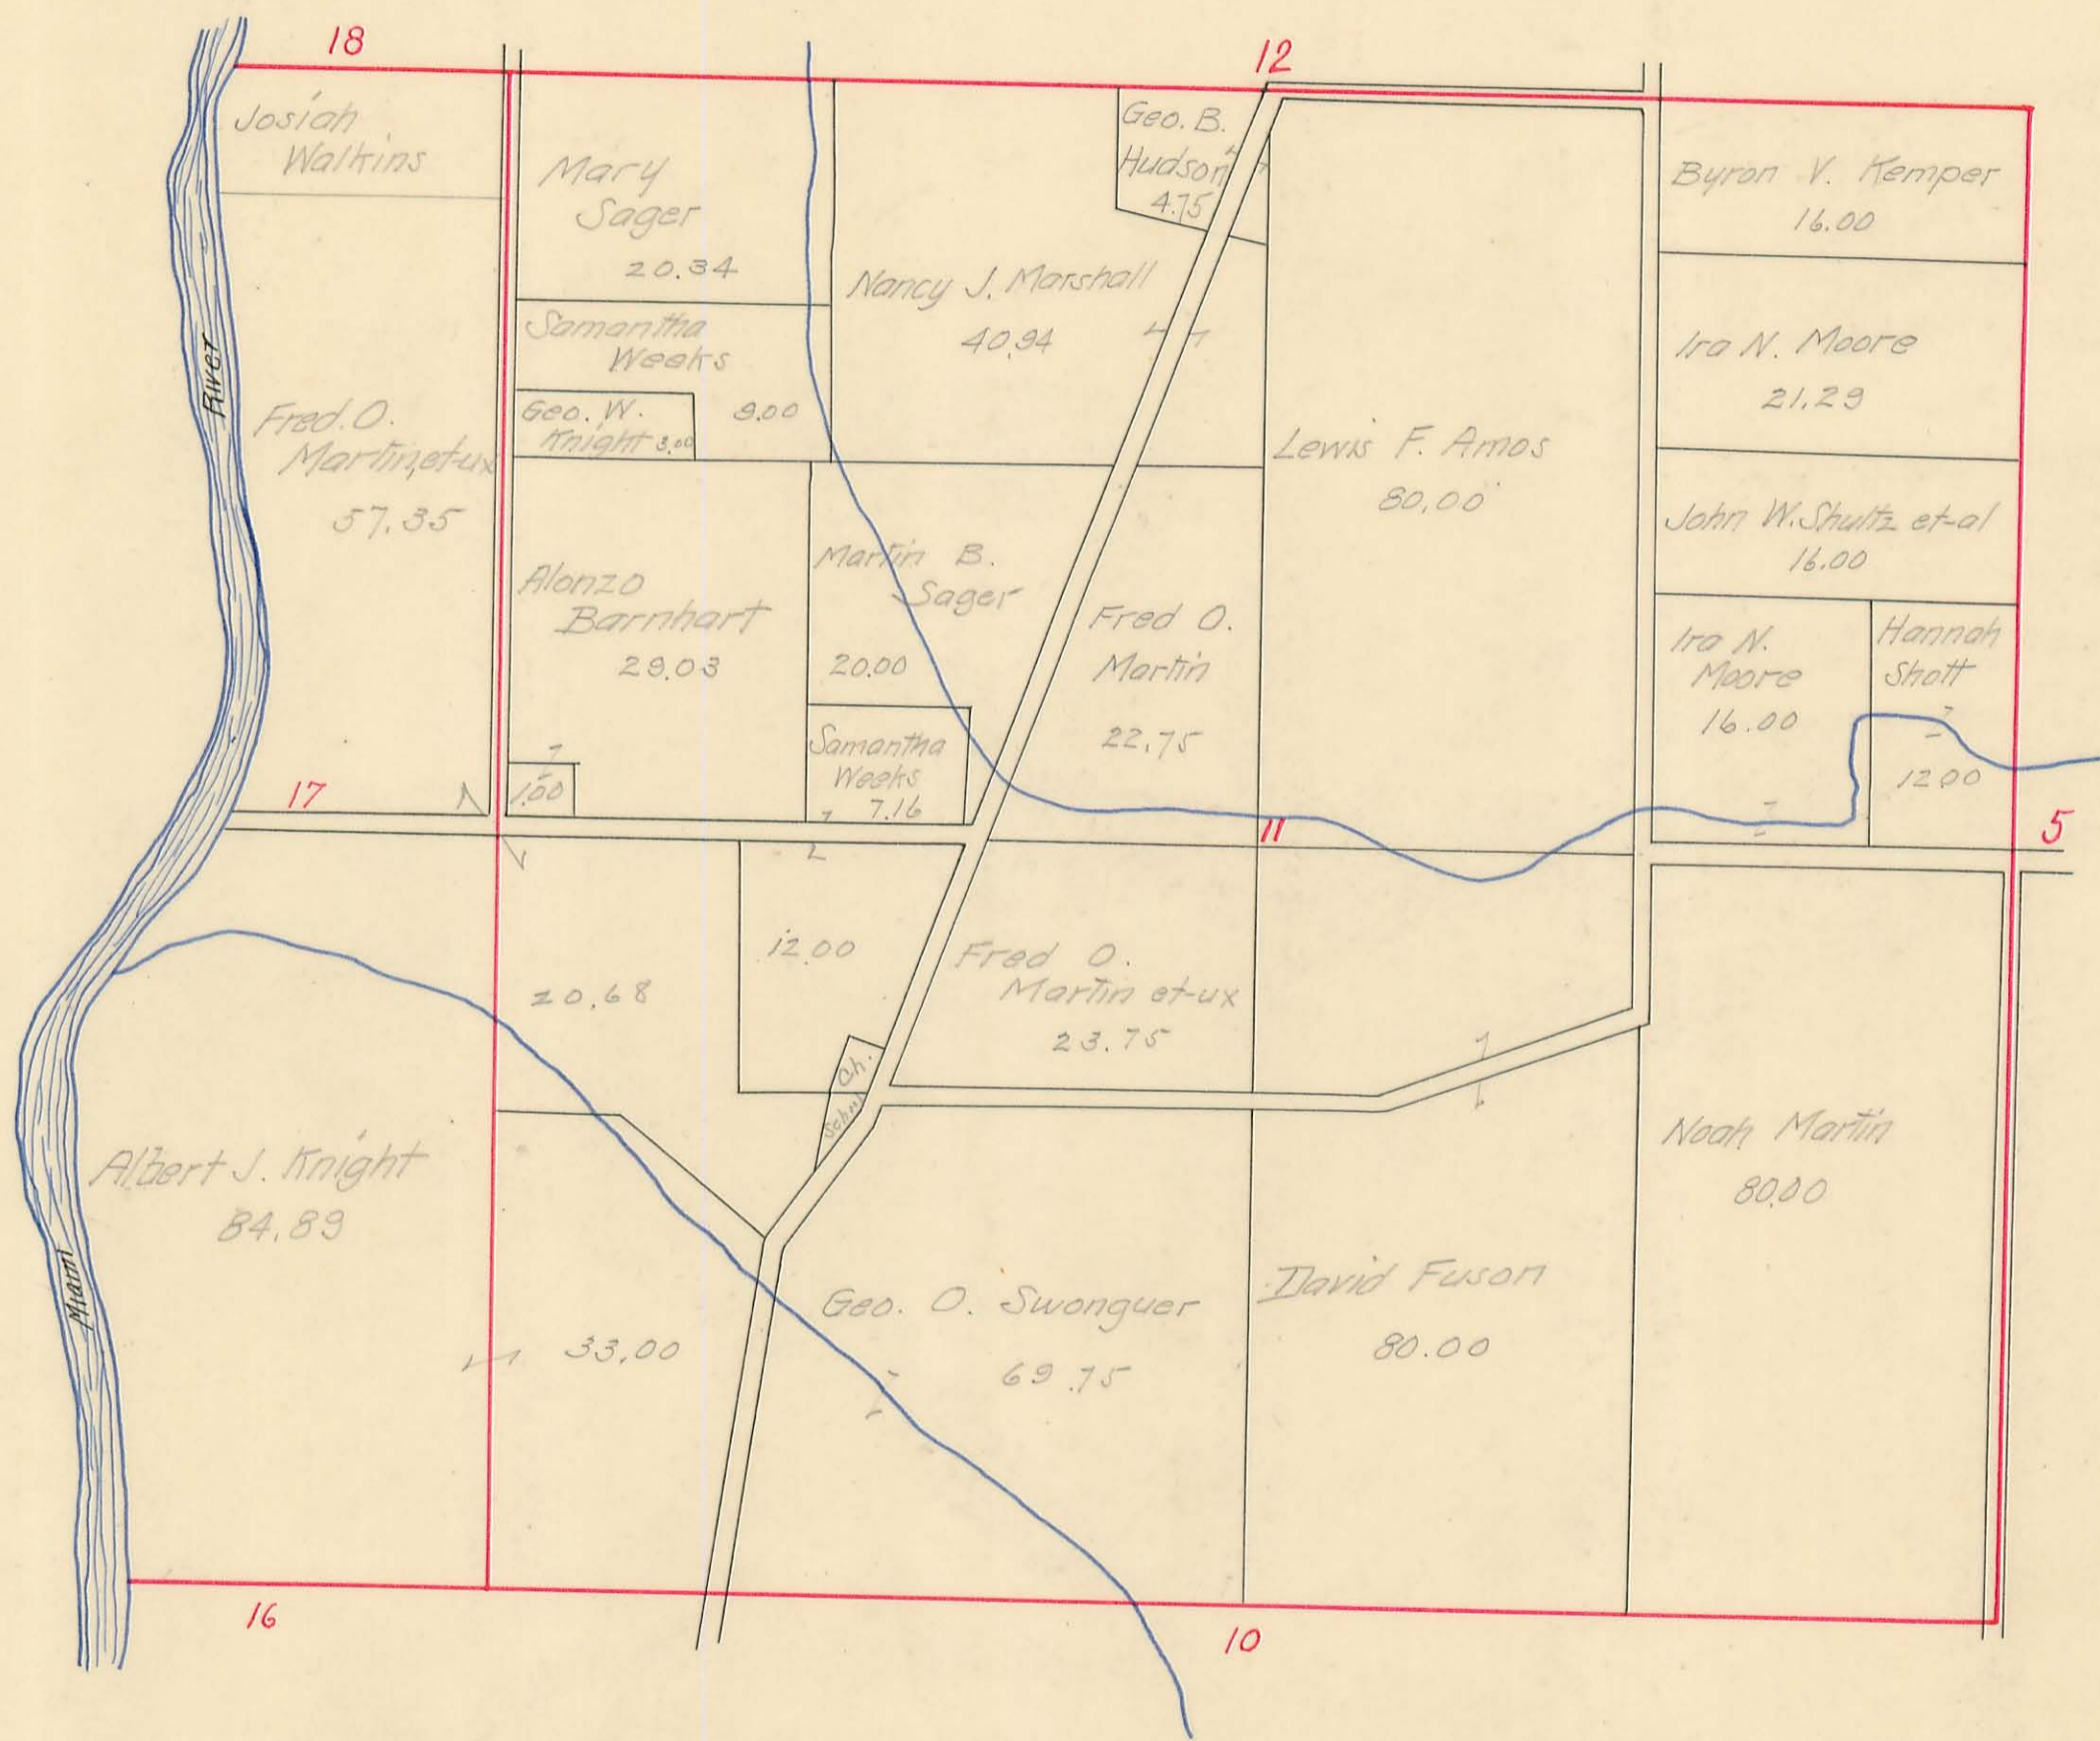

# WASHINGTON TOWNSHIP

Sec.  $\frac{18}{7}$  Town  $\frac{2}{7}$  Range  $\frac{14}{15}$


SCALE: 10 Chains to the Inch

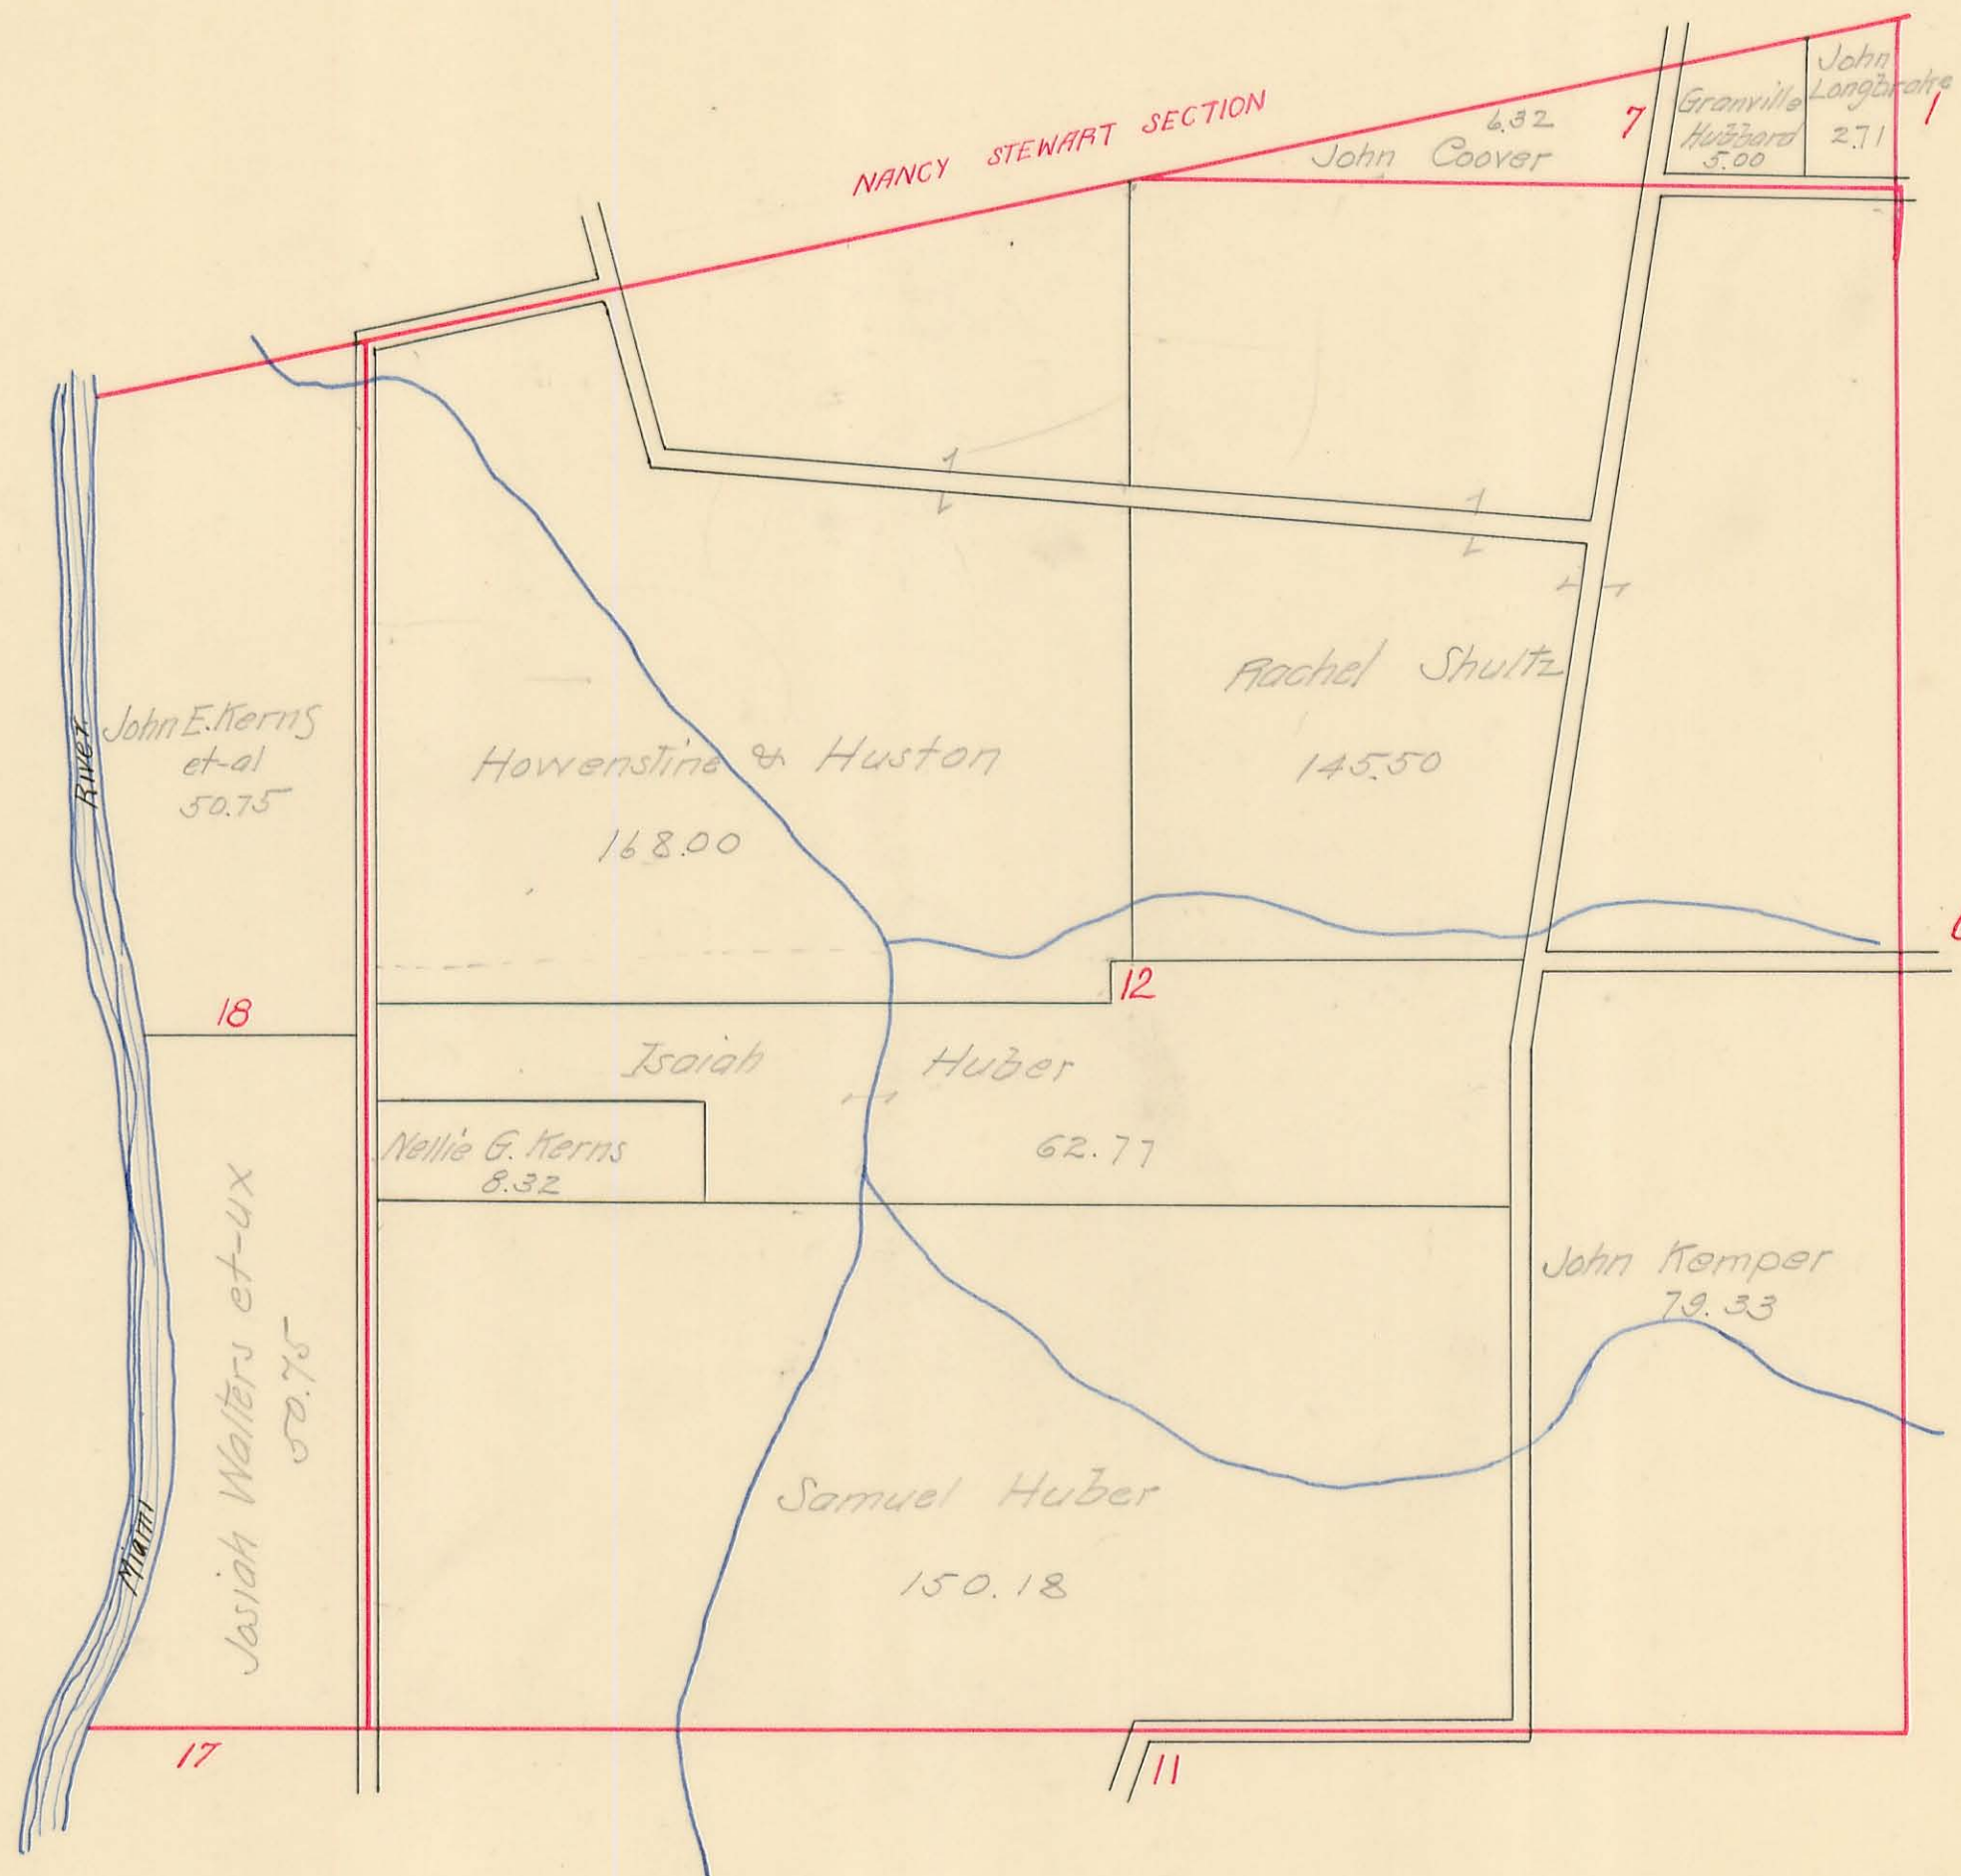

# WASHINGTON TOWNSHIP

Sec. 5 Town 2 Range 14


SCALE: 10 Chains to the Inch

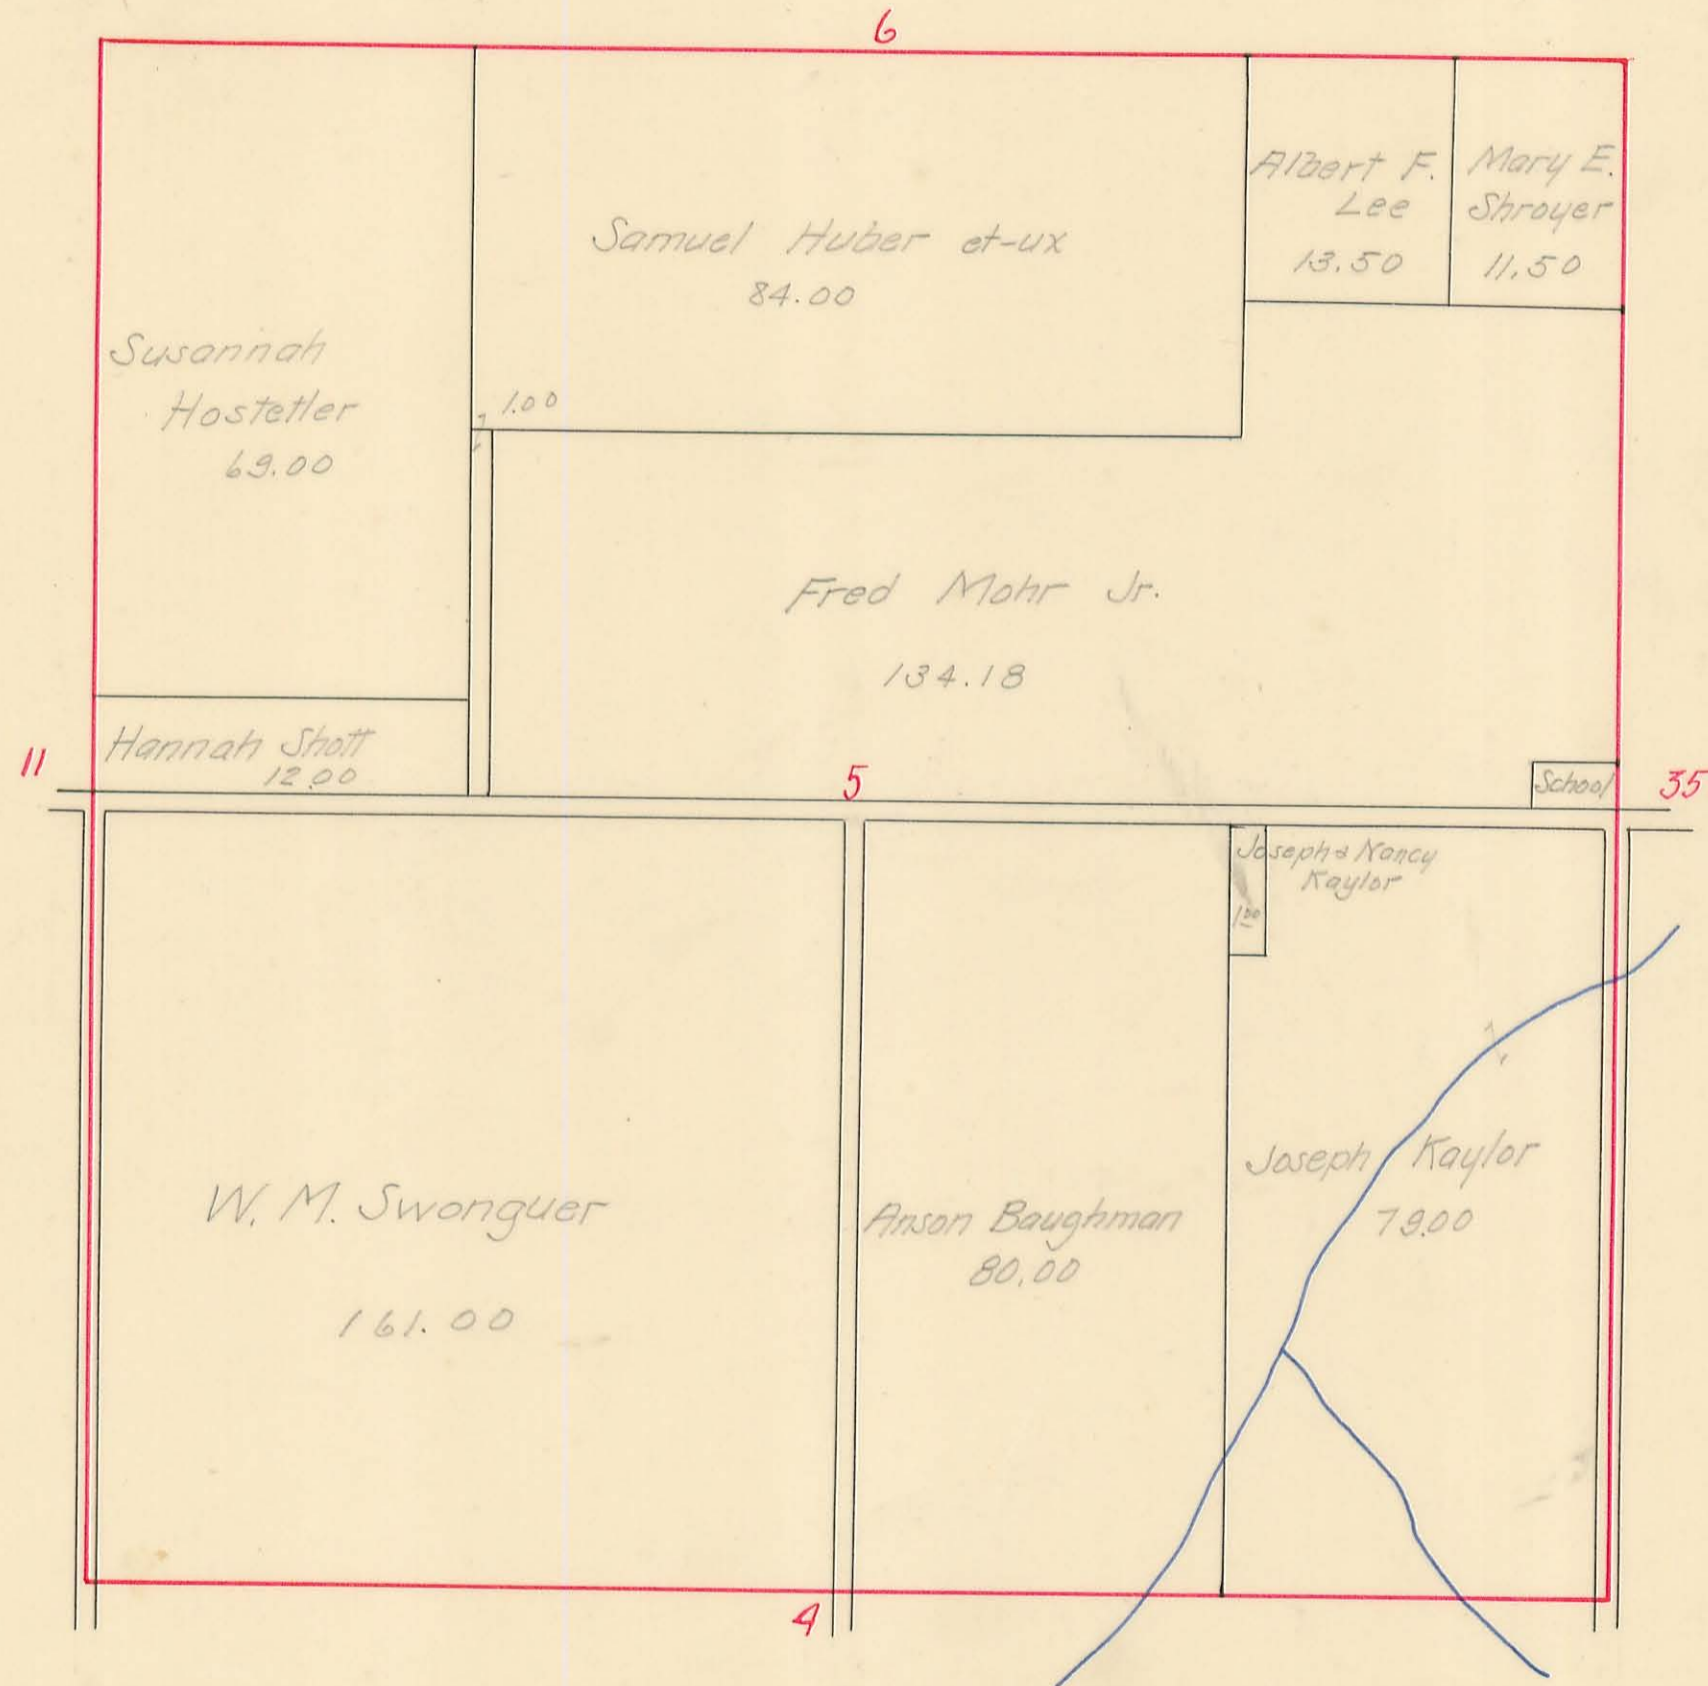

# WASHINGTON TOWNSHIP

Sec. <sup>4</sup>/<sub>34</sub> Town <sup>2</sup>/<sub>3</sub> Range 14


SCALE: 10 Chains to the Inch

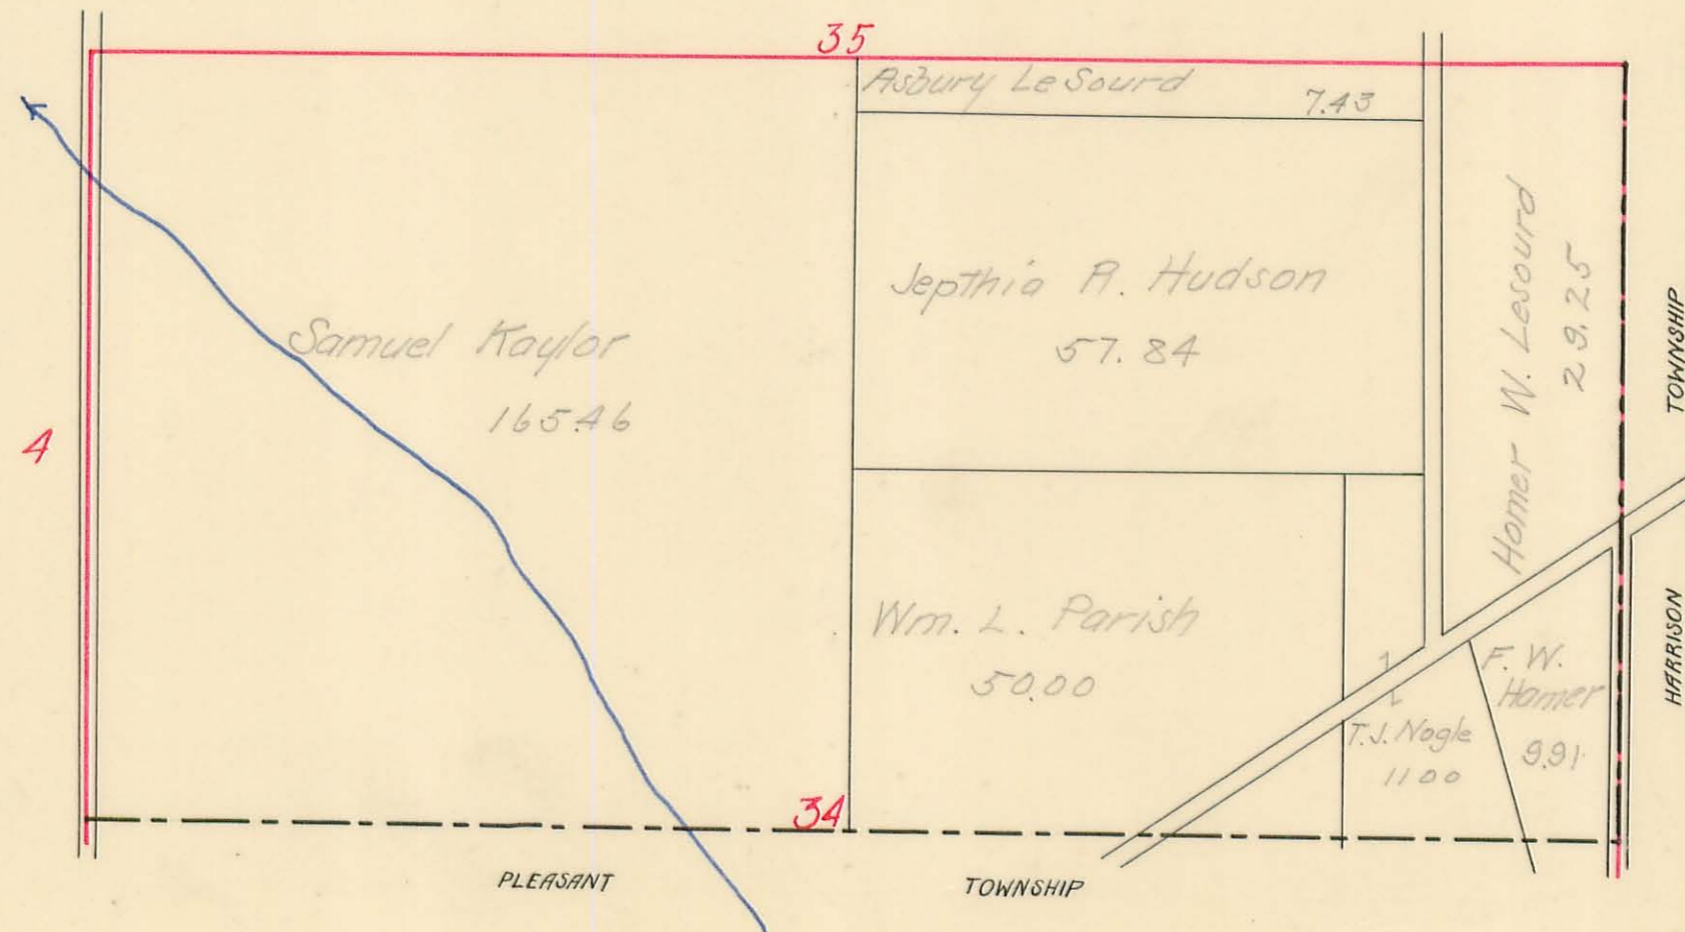

# WASHINGTON TOWNSHIP

Sec. 6 Town 2 Range 14


SCALE: 10 Chains to the Inch

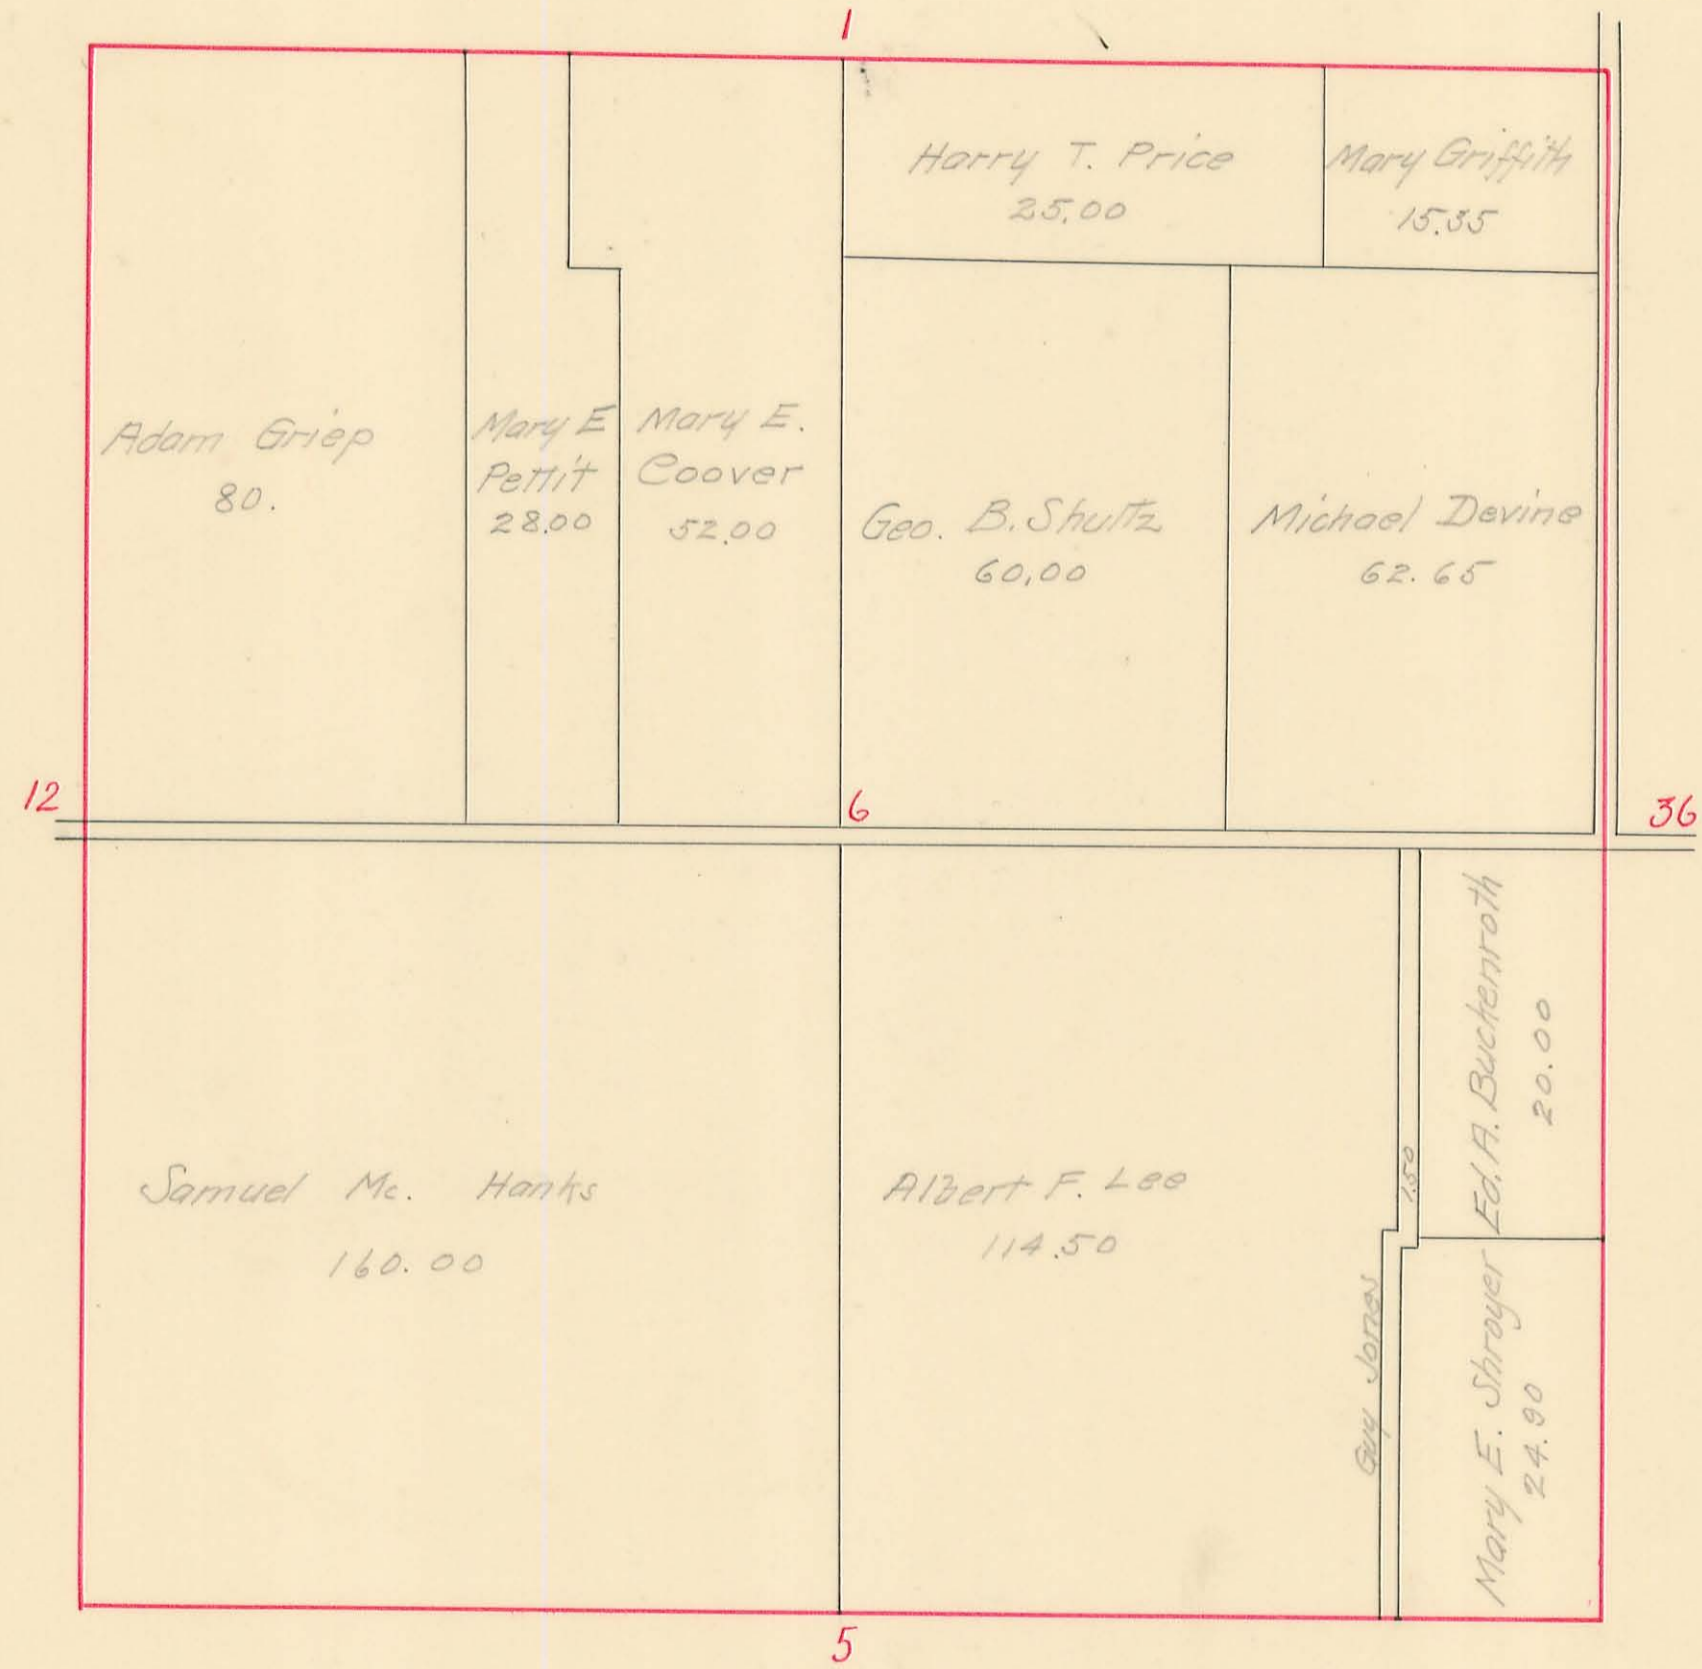

# WASHINGTON TOWNSHIP

Sec. 35 Town 3 Range 14


SCALE: 10 Chains to the Inch

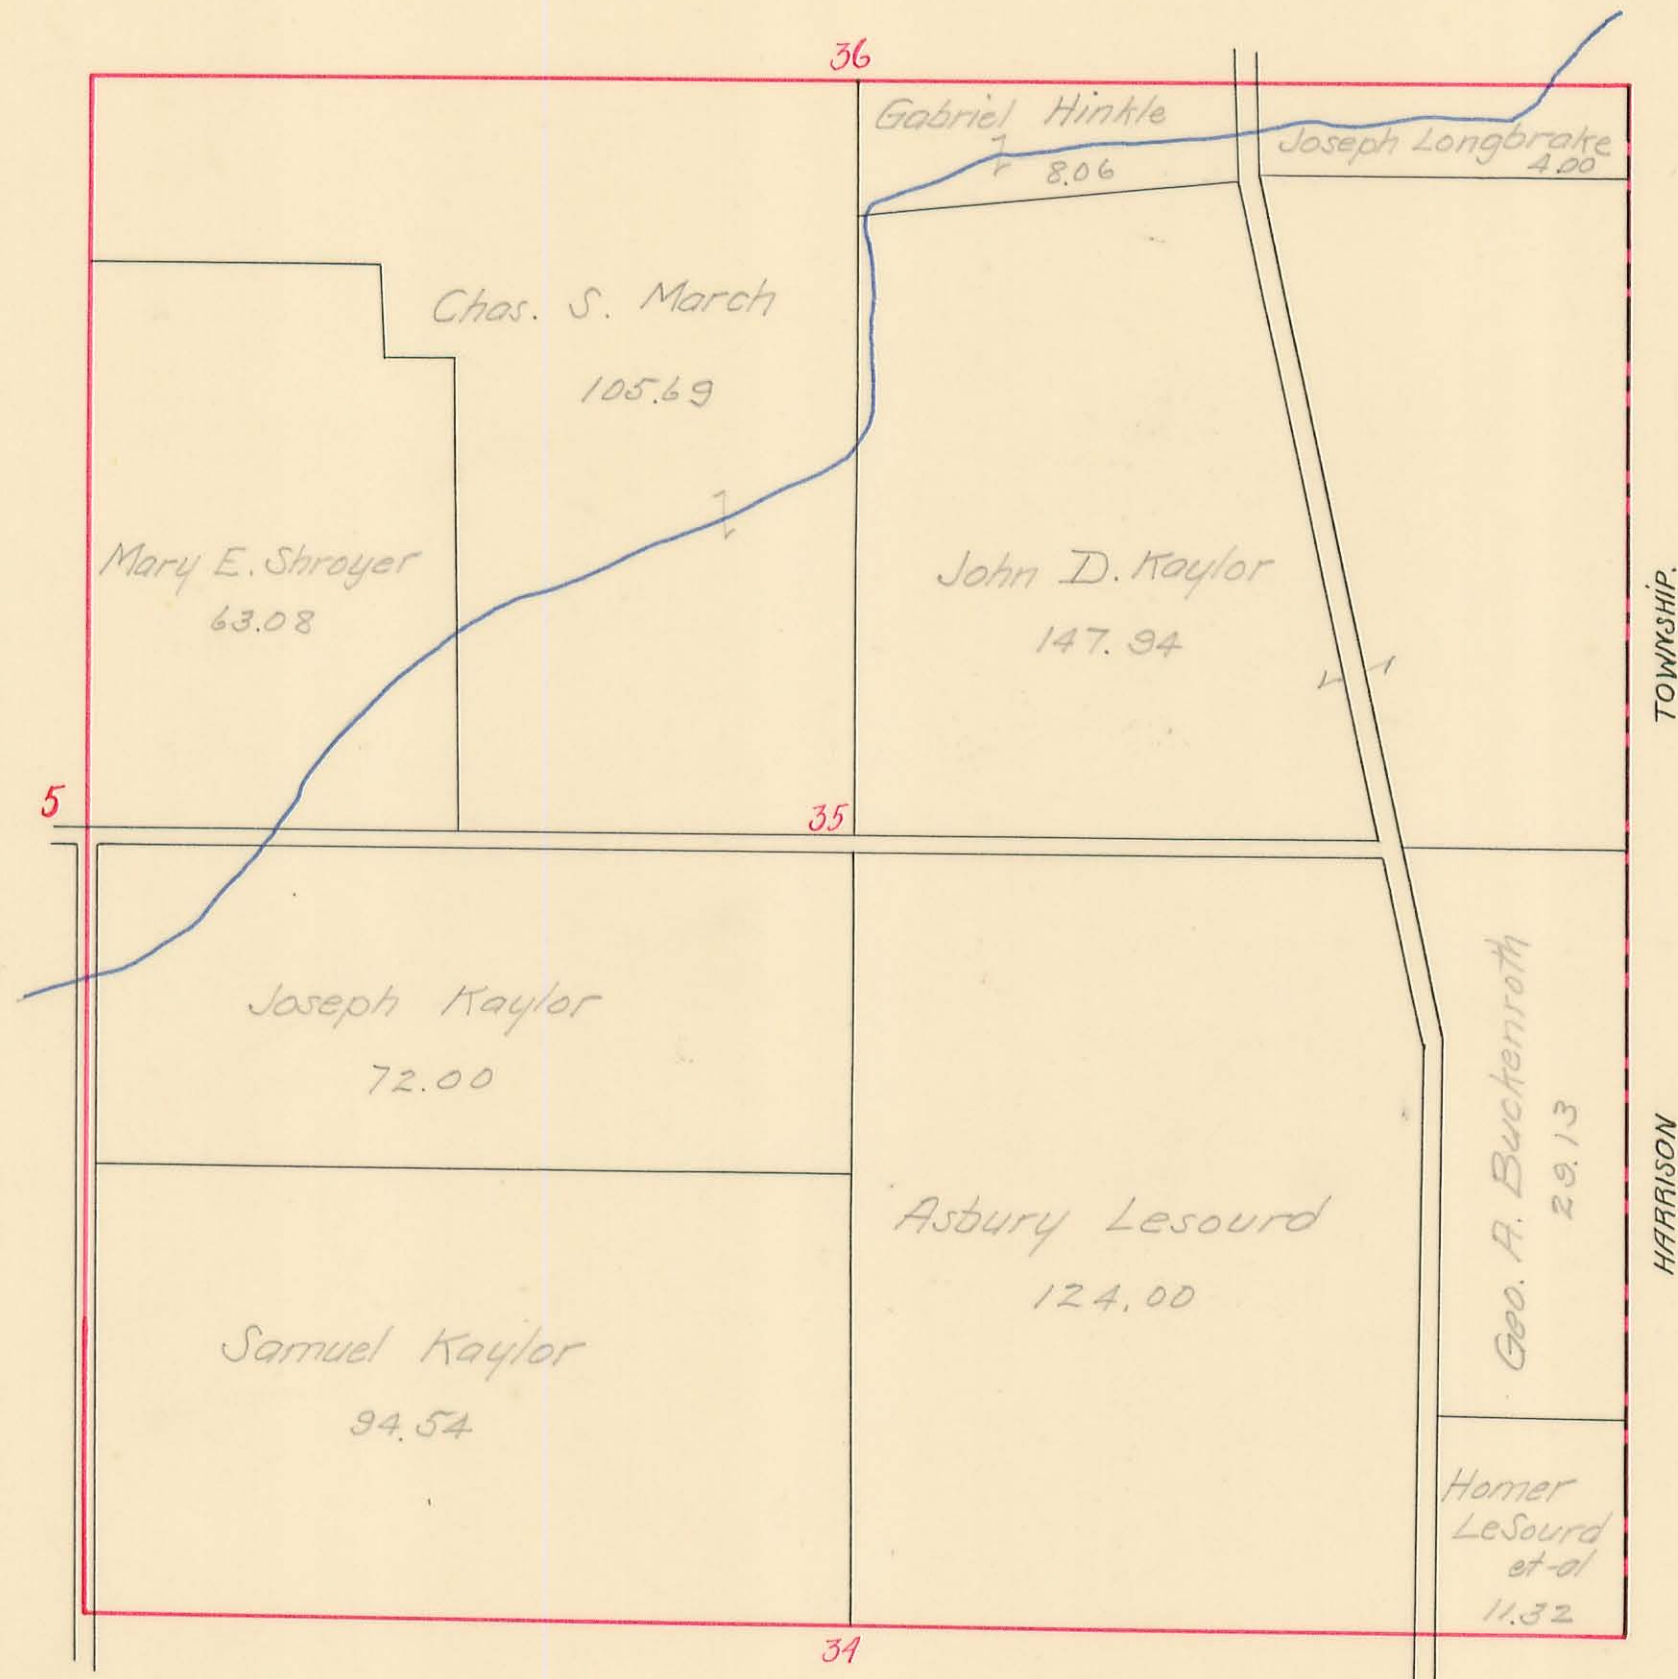

# WASHINGTON TOWNSHIP

Sec. 36 Town 3 Range 14

SCALE: 10 Chains to the Inch


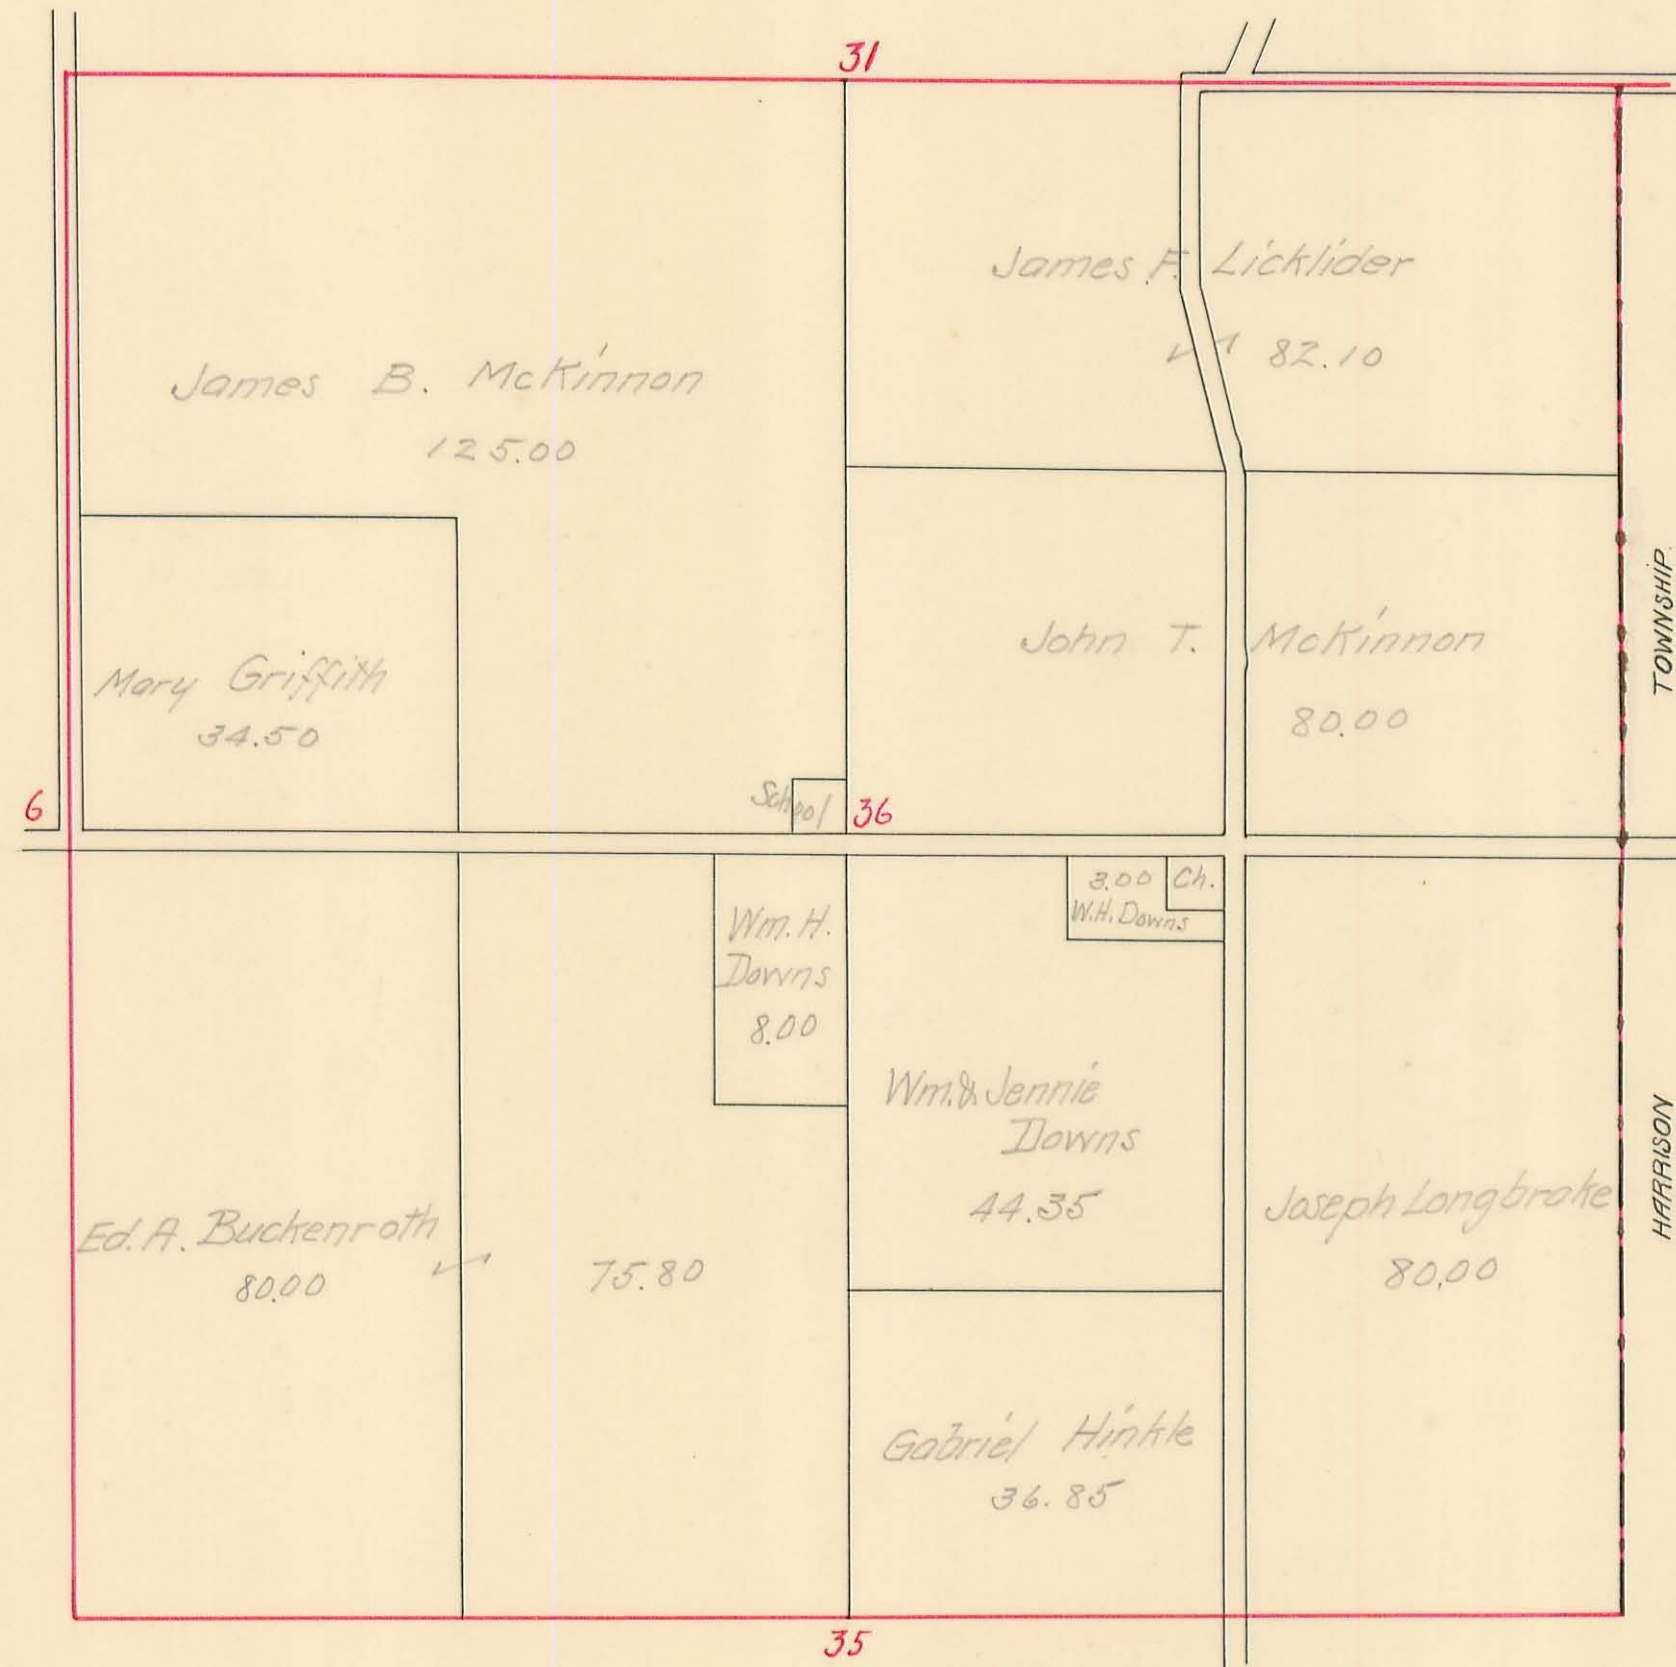




# WASHINGTON TOWNSHIP

Sec.  $\frac{7}{31}$  Town  $\frac{1}{2}$  Range 15


SCALE: 10 Chains to the Inch

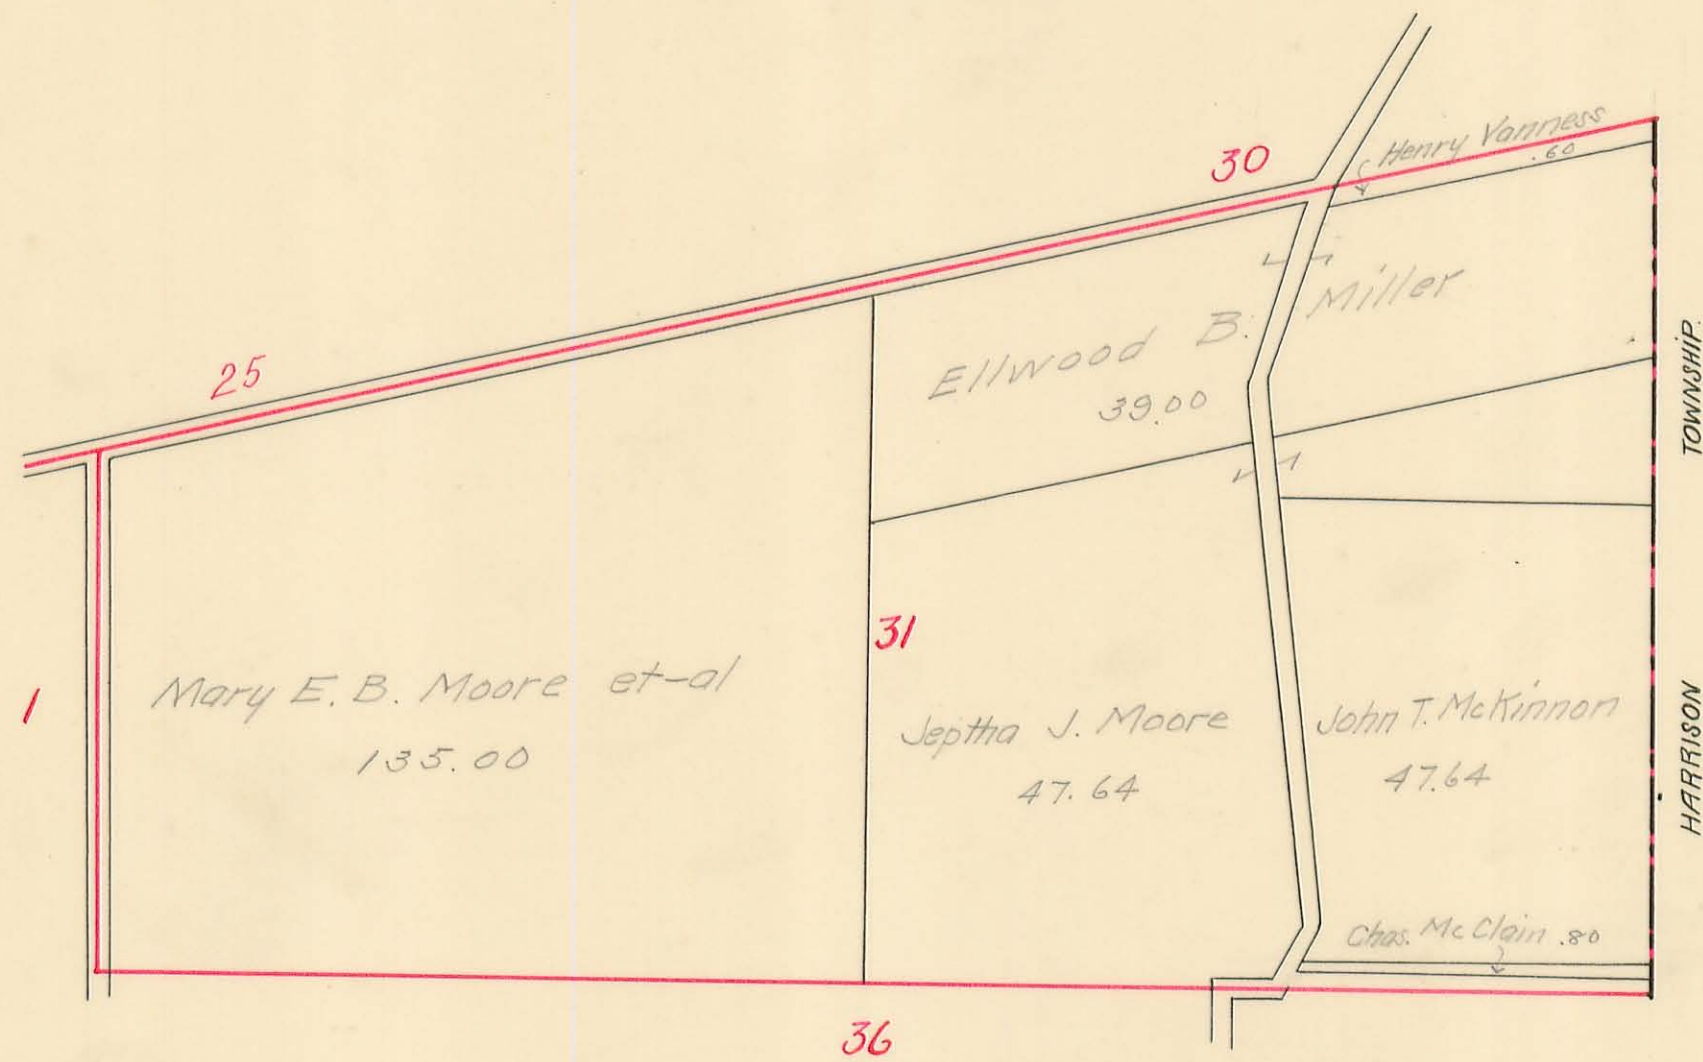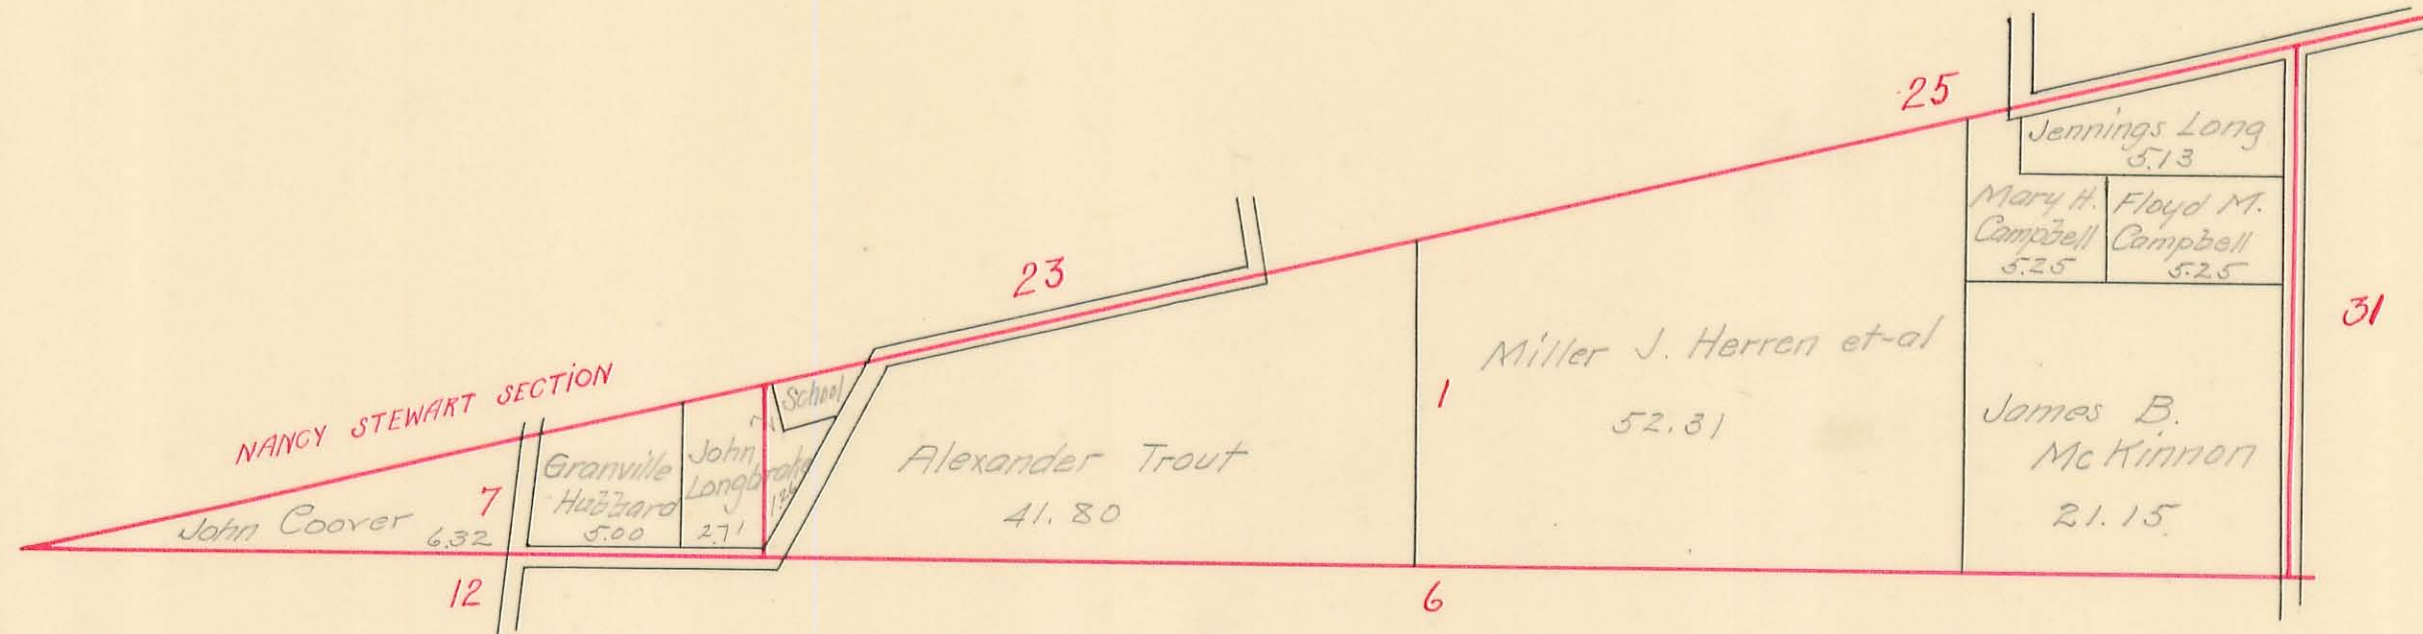

# WASHINGTON TOWNSHIP

Sec. 25 Town 7 Range 8


SCALE: 10 Chains to the Inch

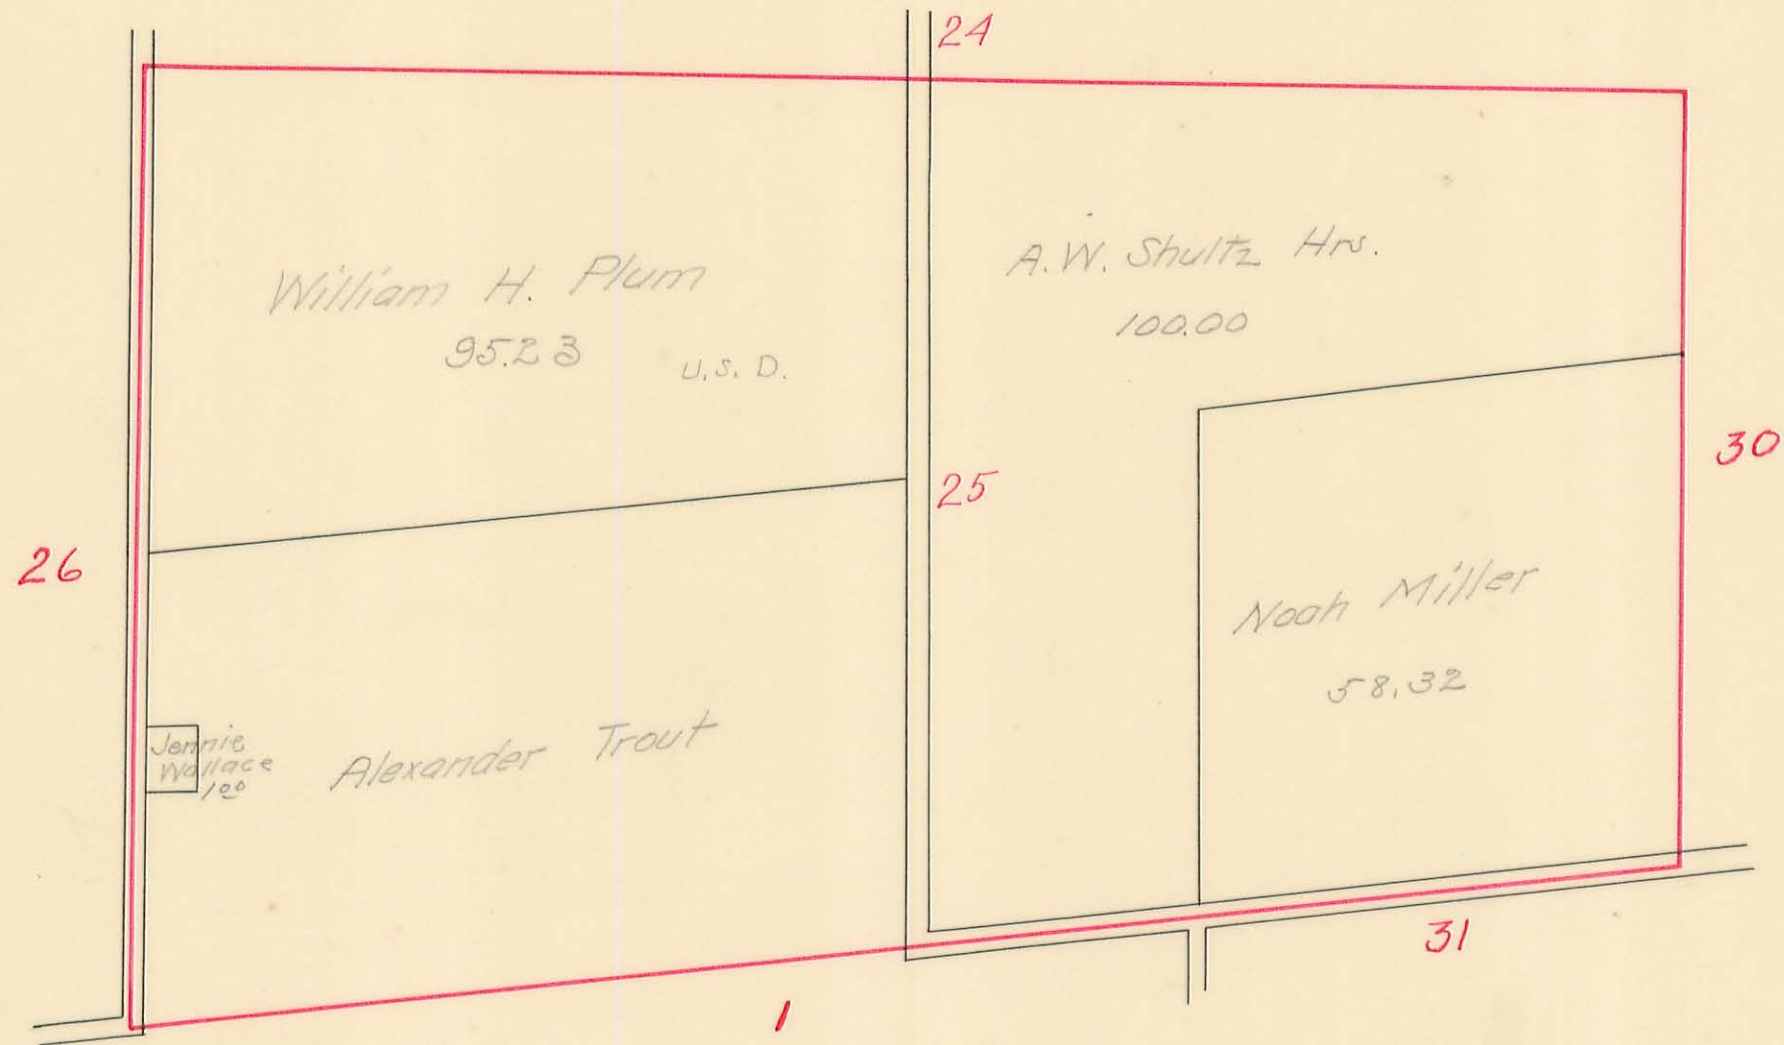

# WASHINGTON TOWNSHIP

Sec. <sup>22</sup>/<sub>23</sub> Town 7 Range 8


SCALE: 10 Chains to the Inch

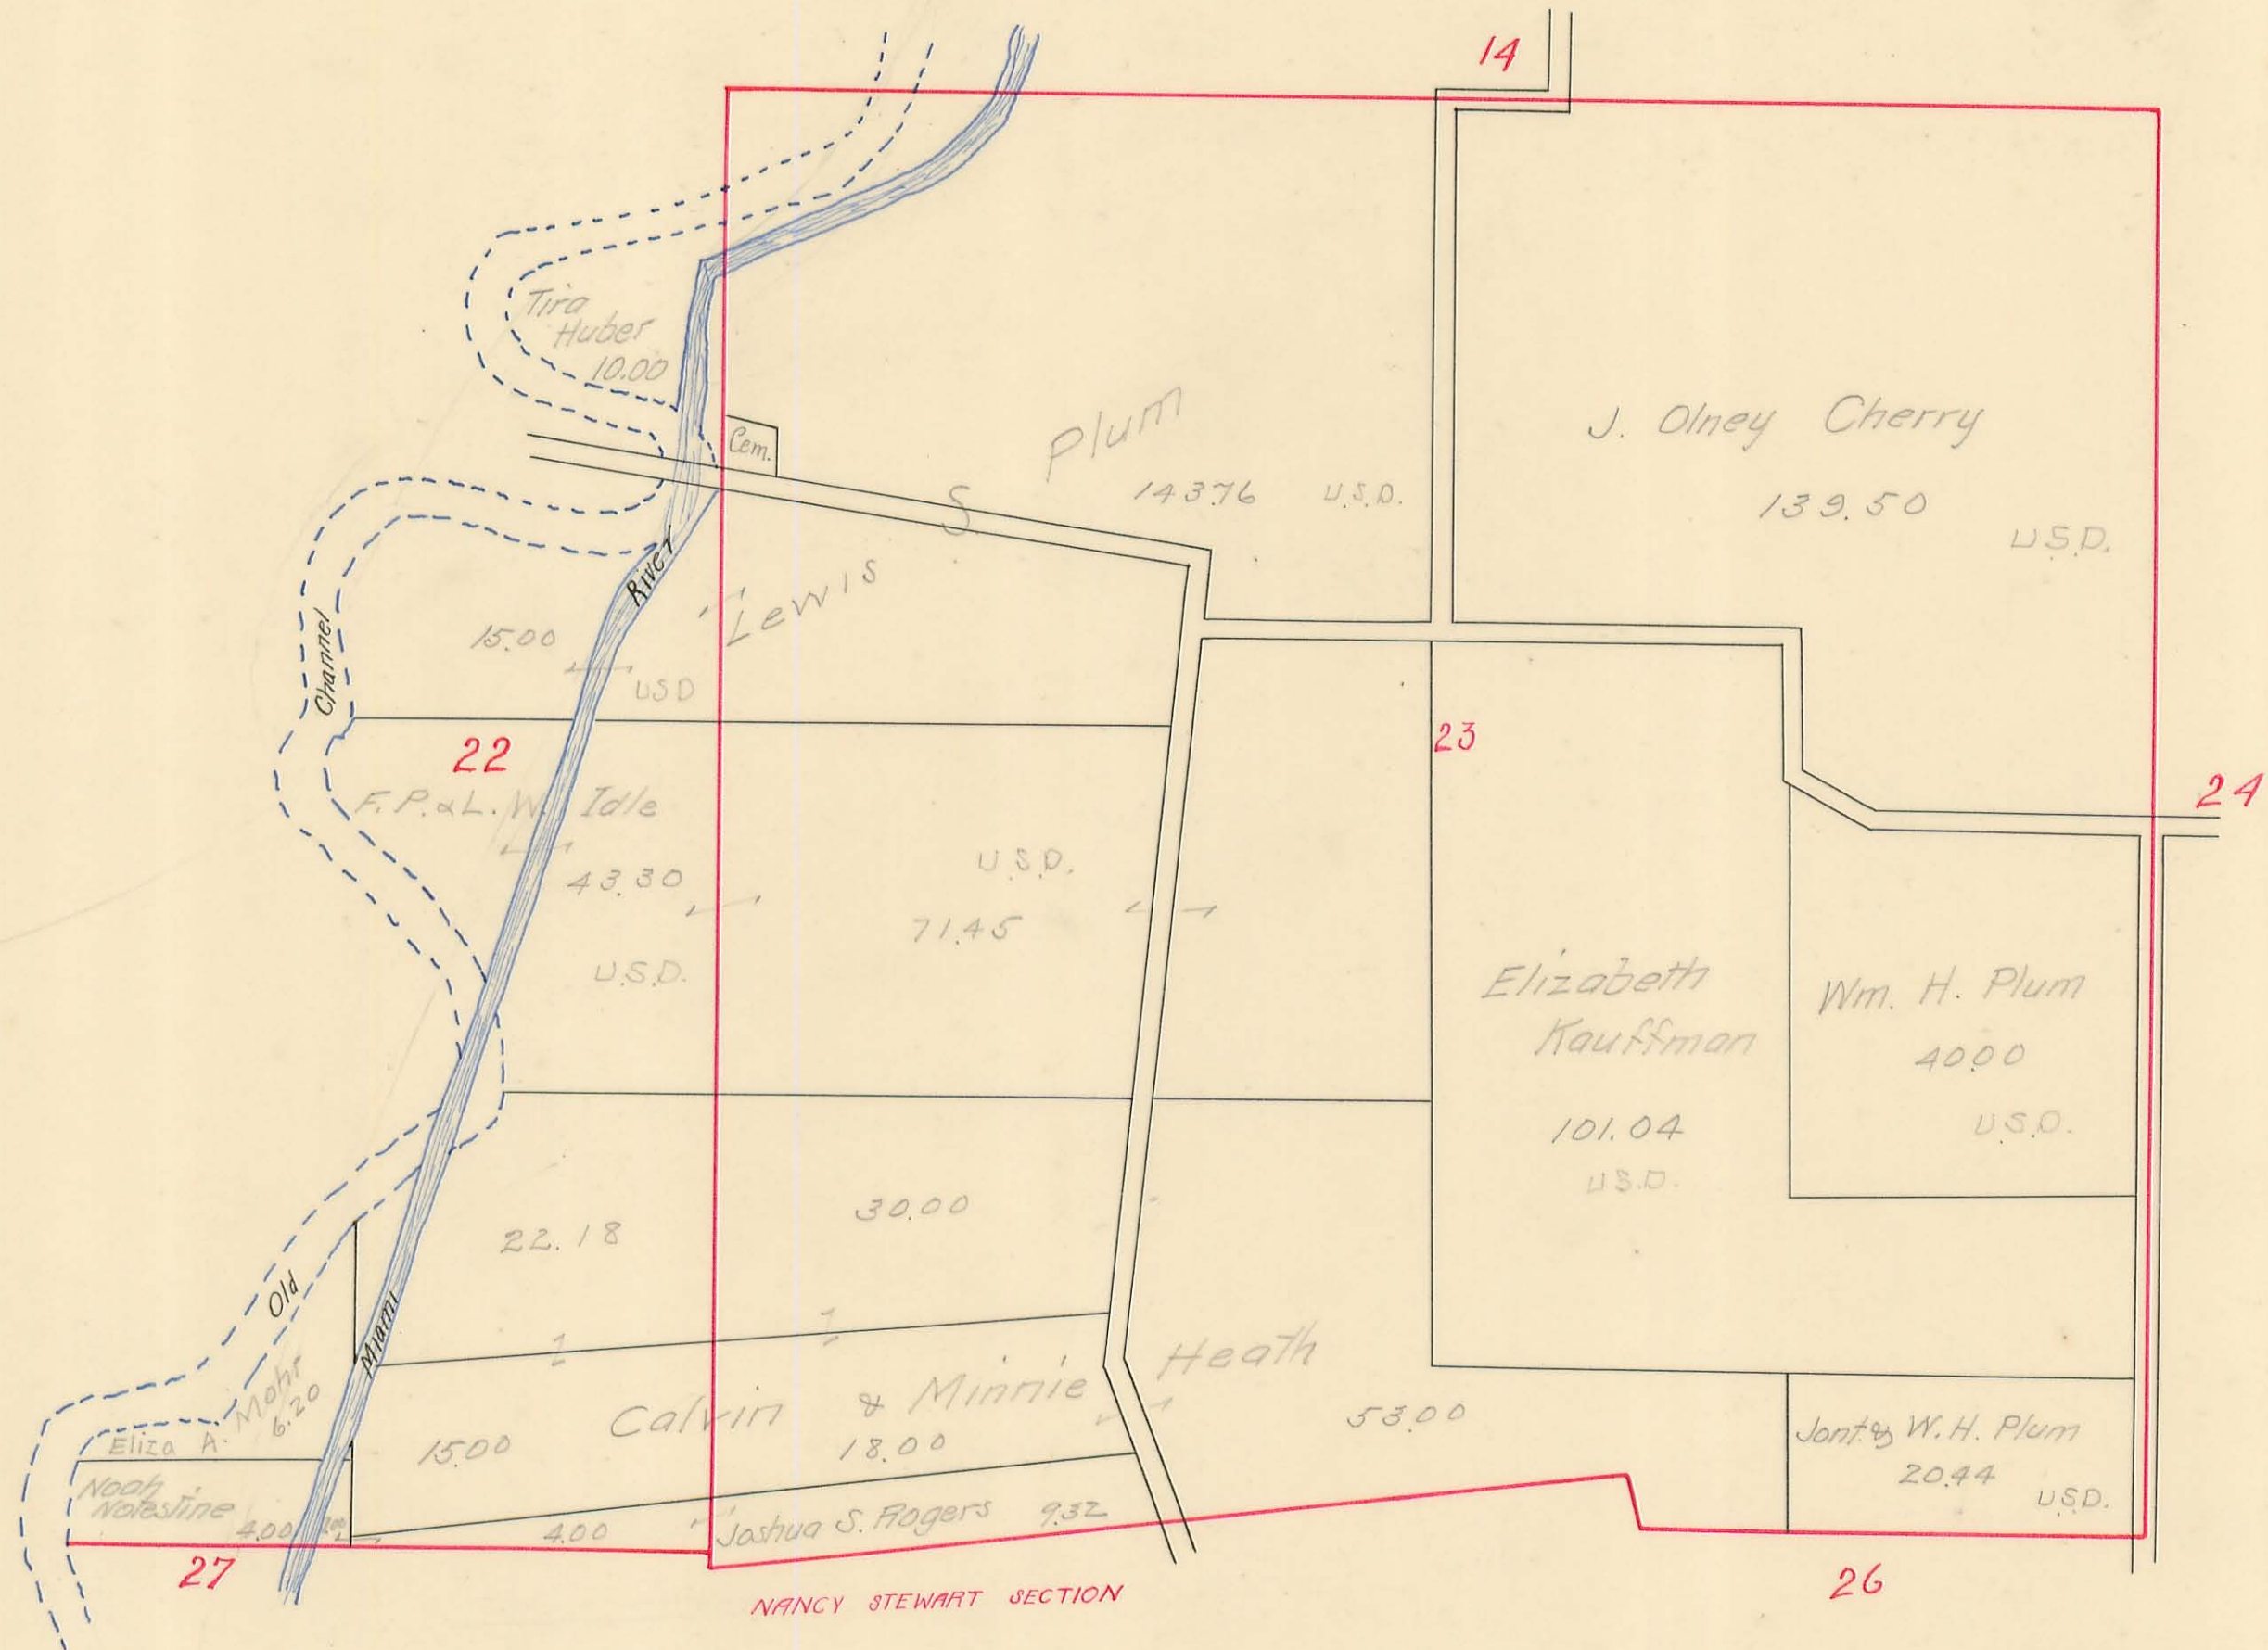

# WASHINGTON TOWNSHIP

Sec. 24 Town 7 Range 8


SCALE: 10 Chains to the Inch

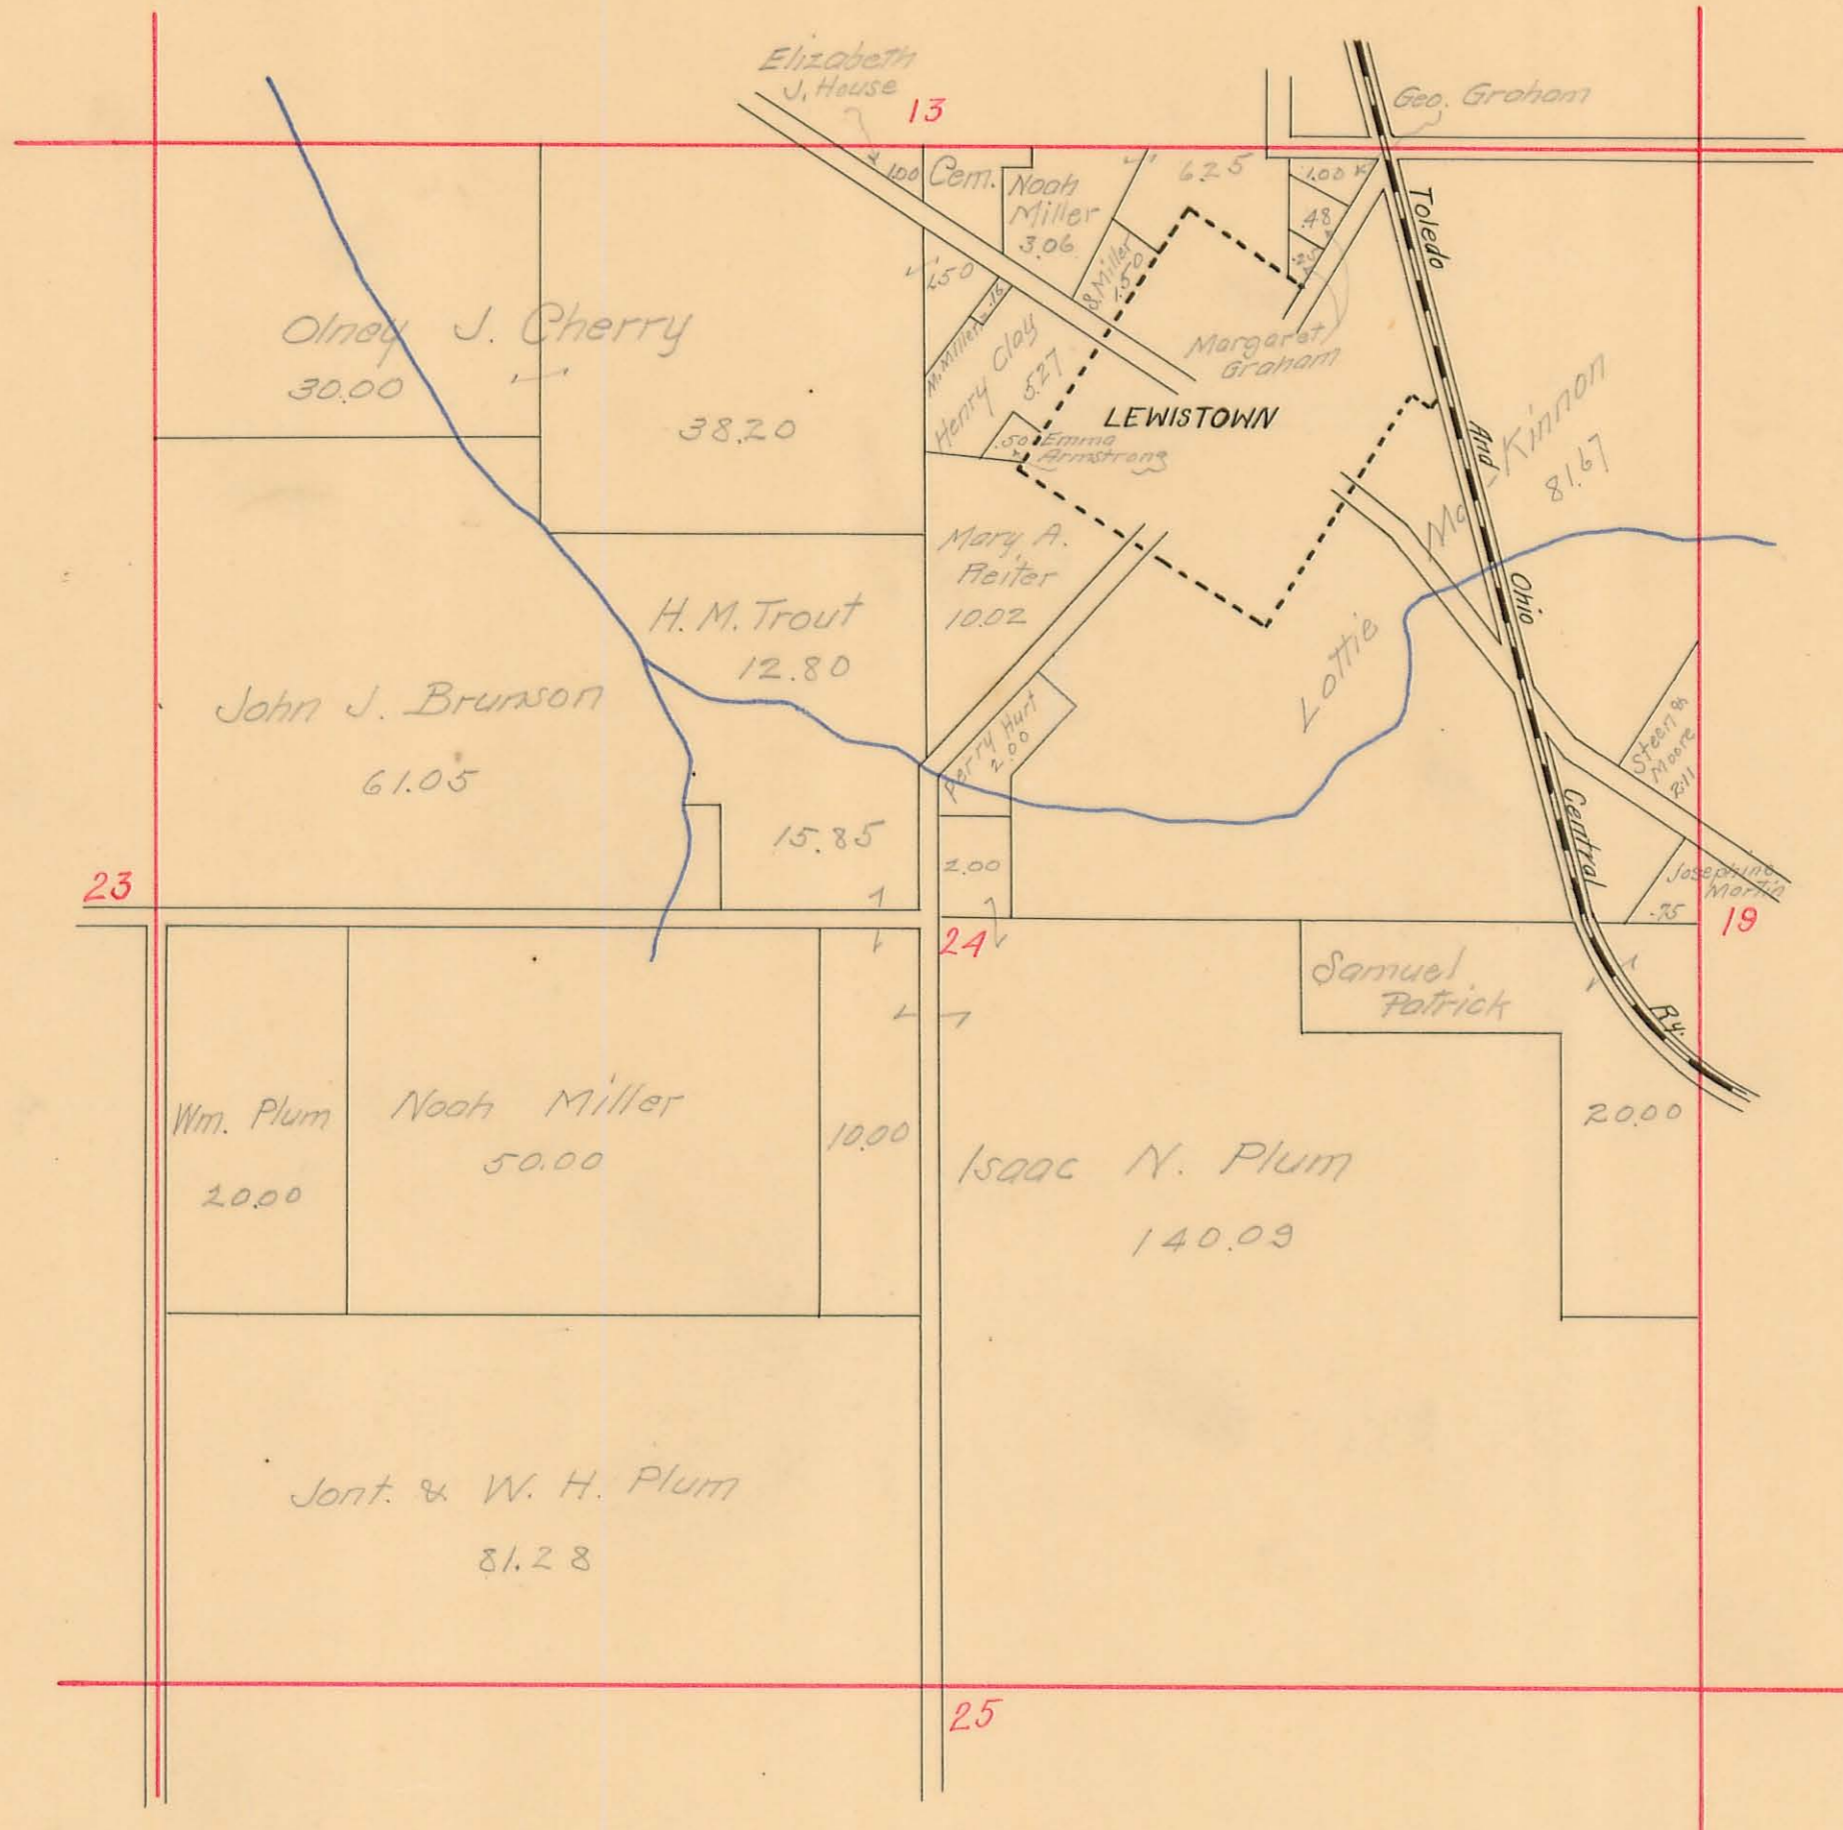

# WASHINGTON TOWNSHIP

Sec. 13 Town 7 Range 8


SCALE: 10 Chains to the Inch

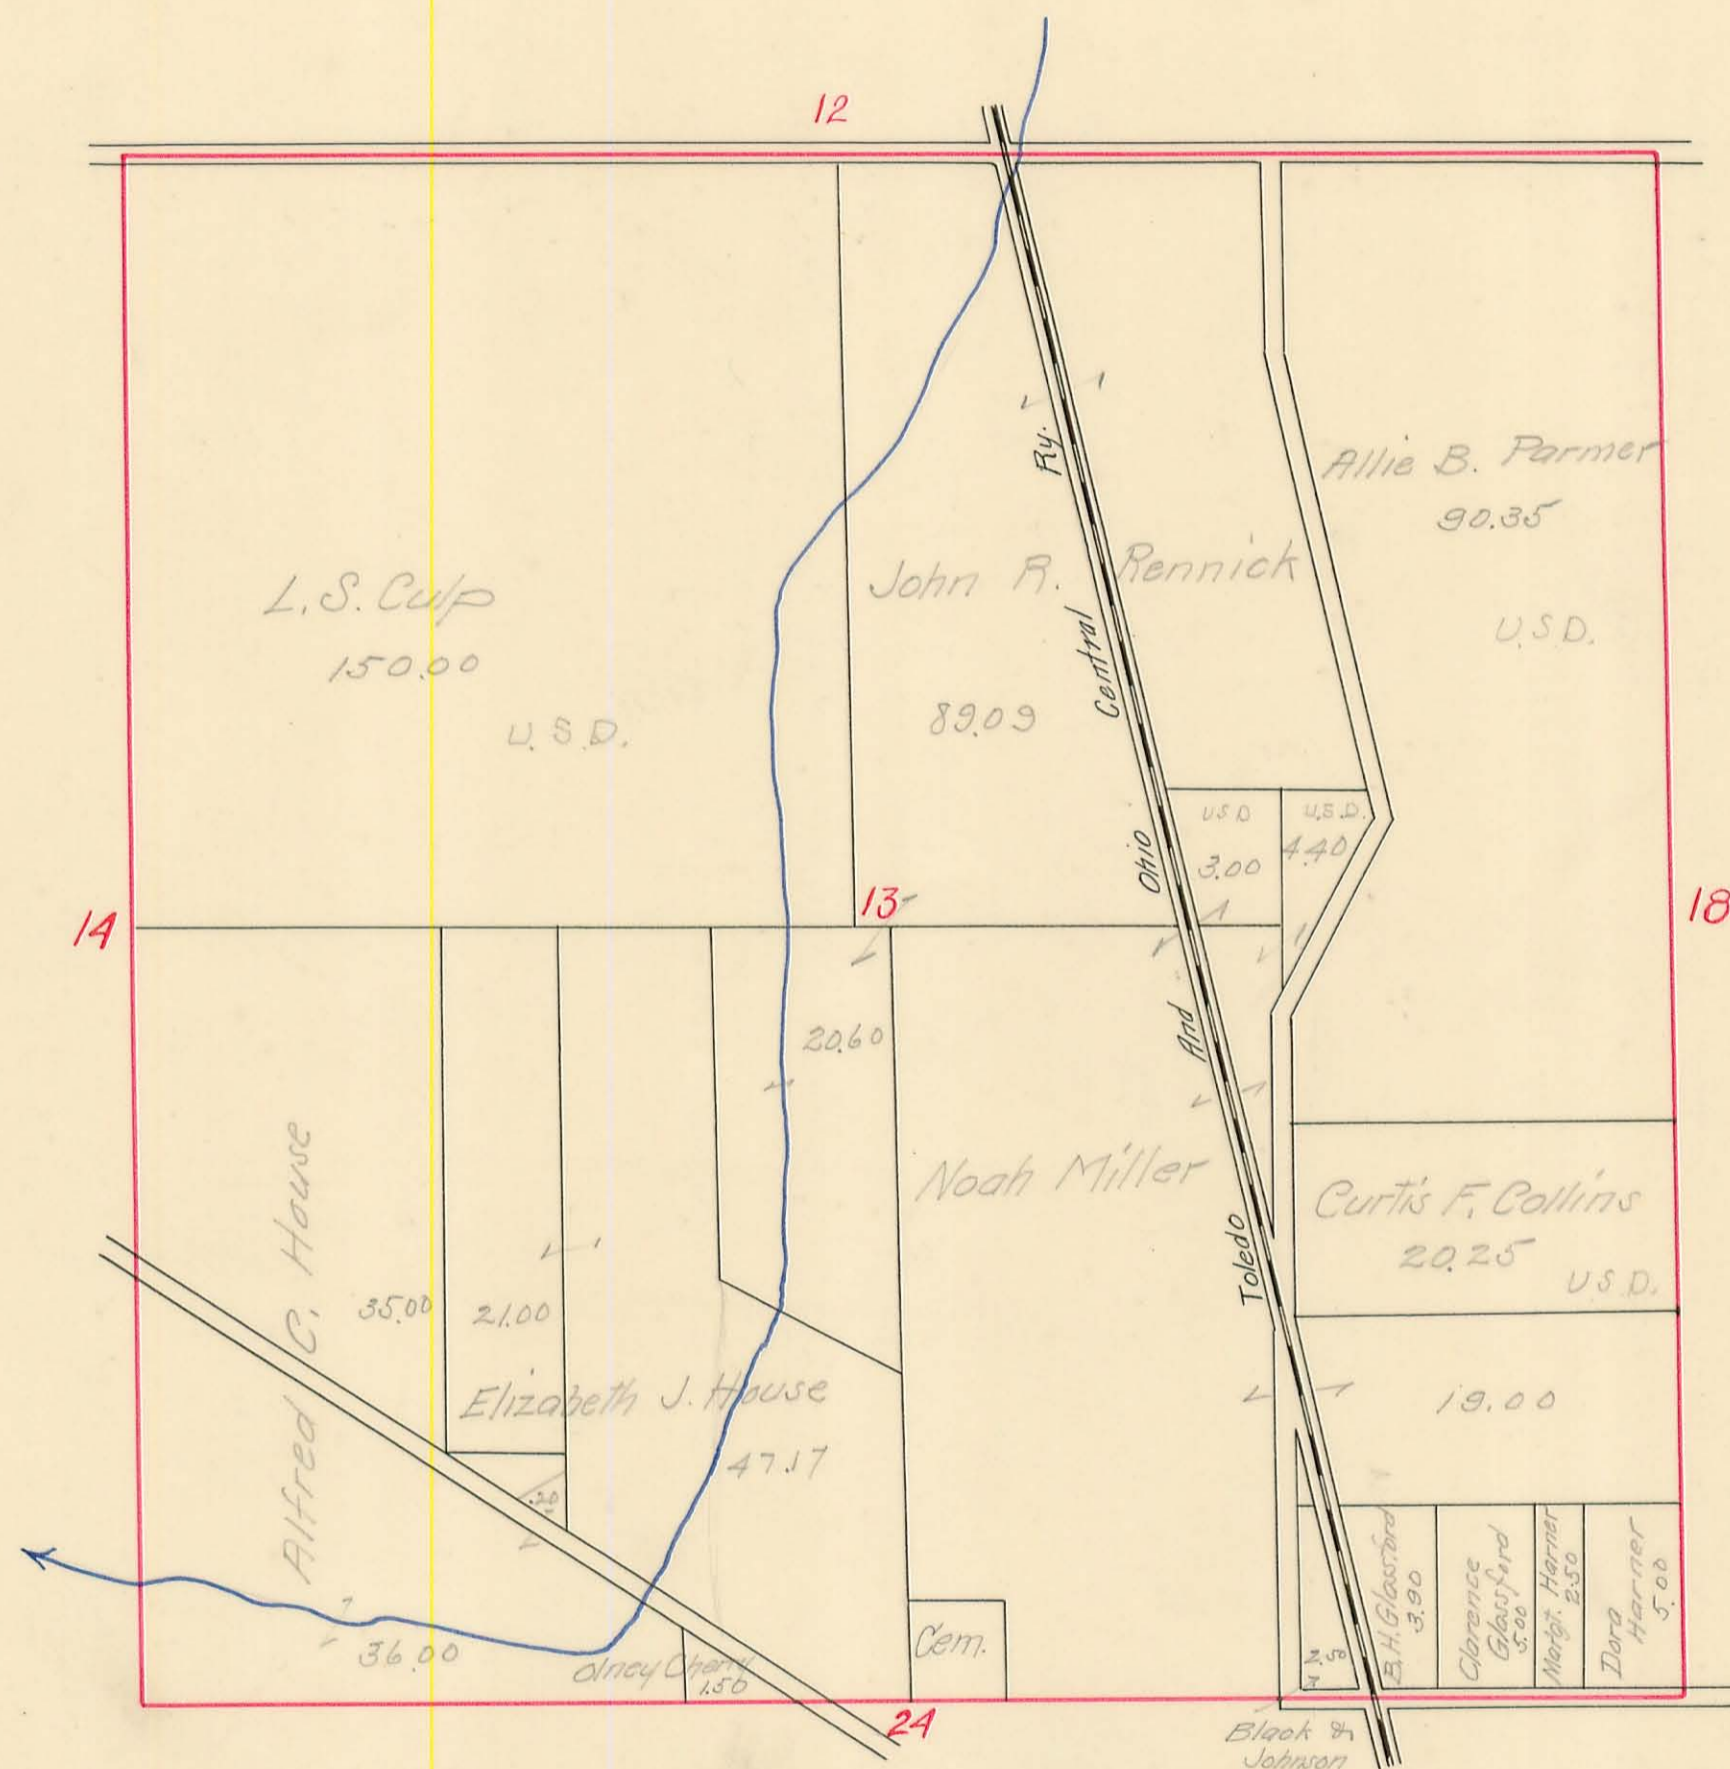

# WASHINGTON TOWNSHIP

Sec. 14 Town 7 Range 8


SCALE: 10 Chains to the Inch

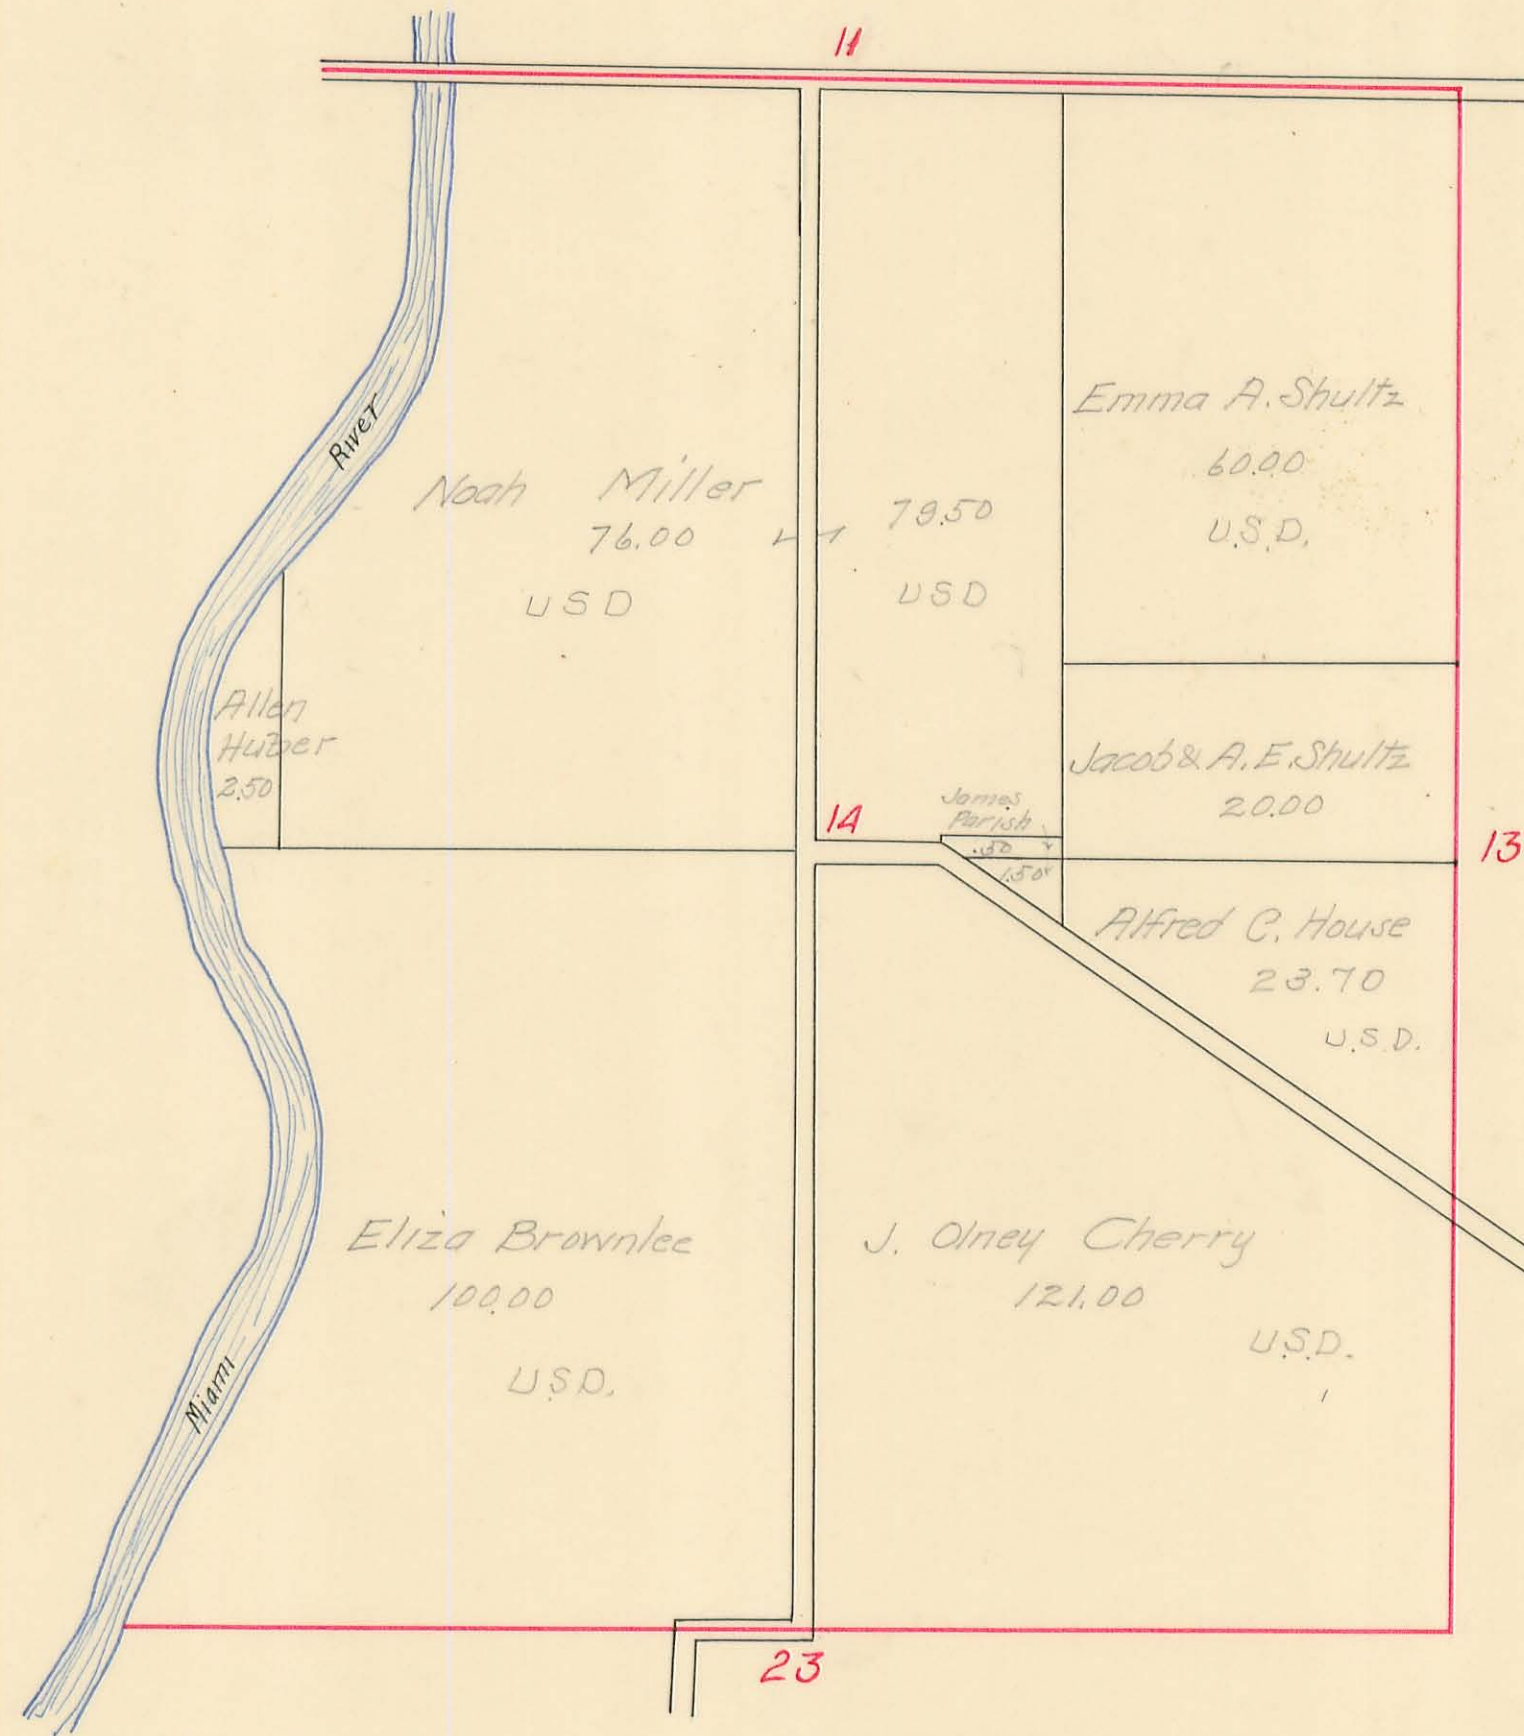

# WASHINGTON TOWNSHIP

Sec. 11 Town 7 Range 8


SCALE: 10 Chains to the Inch

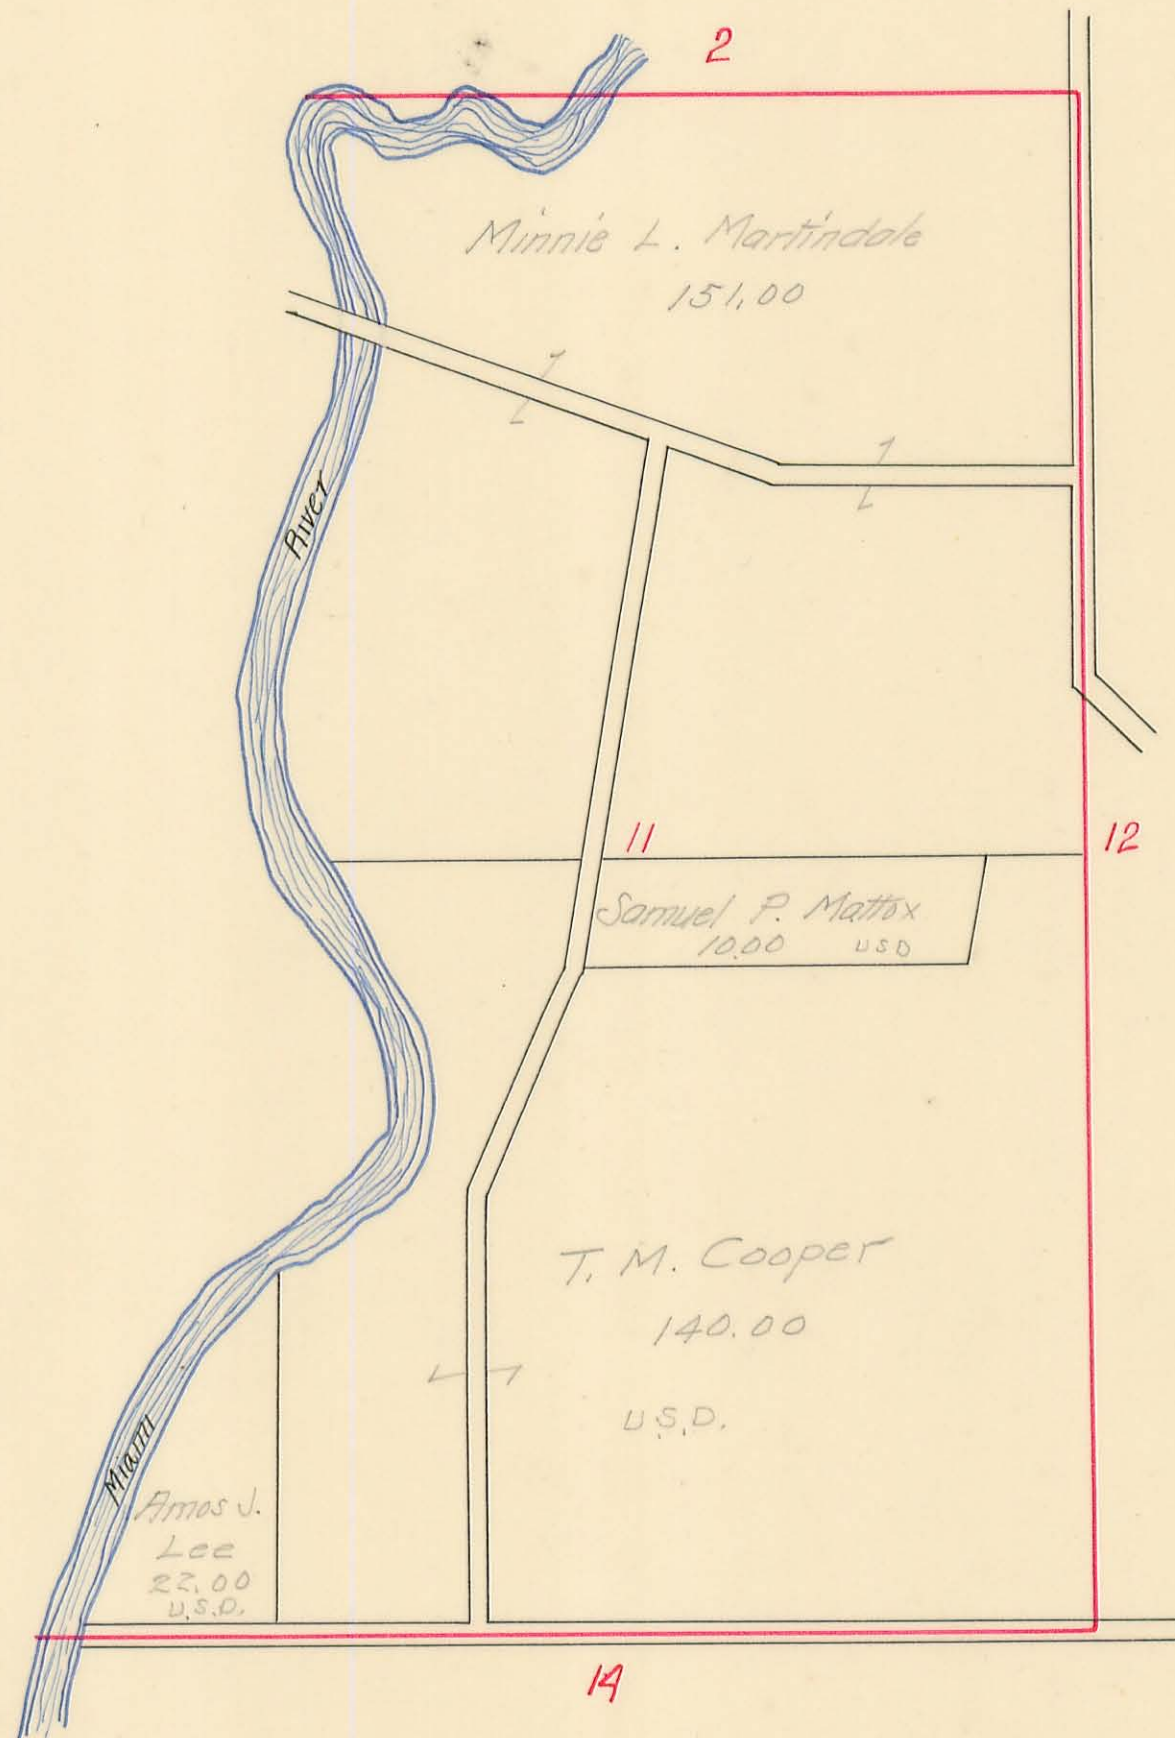

# WASHINGTON TOWNSHIP

Sec. 12 Town 7 Range 8

SCALE: 10 Chains to the Inch

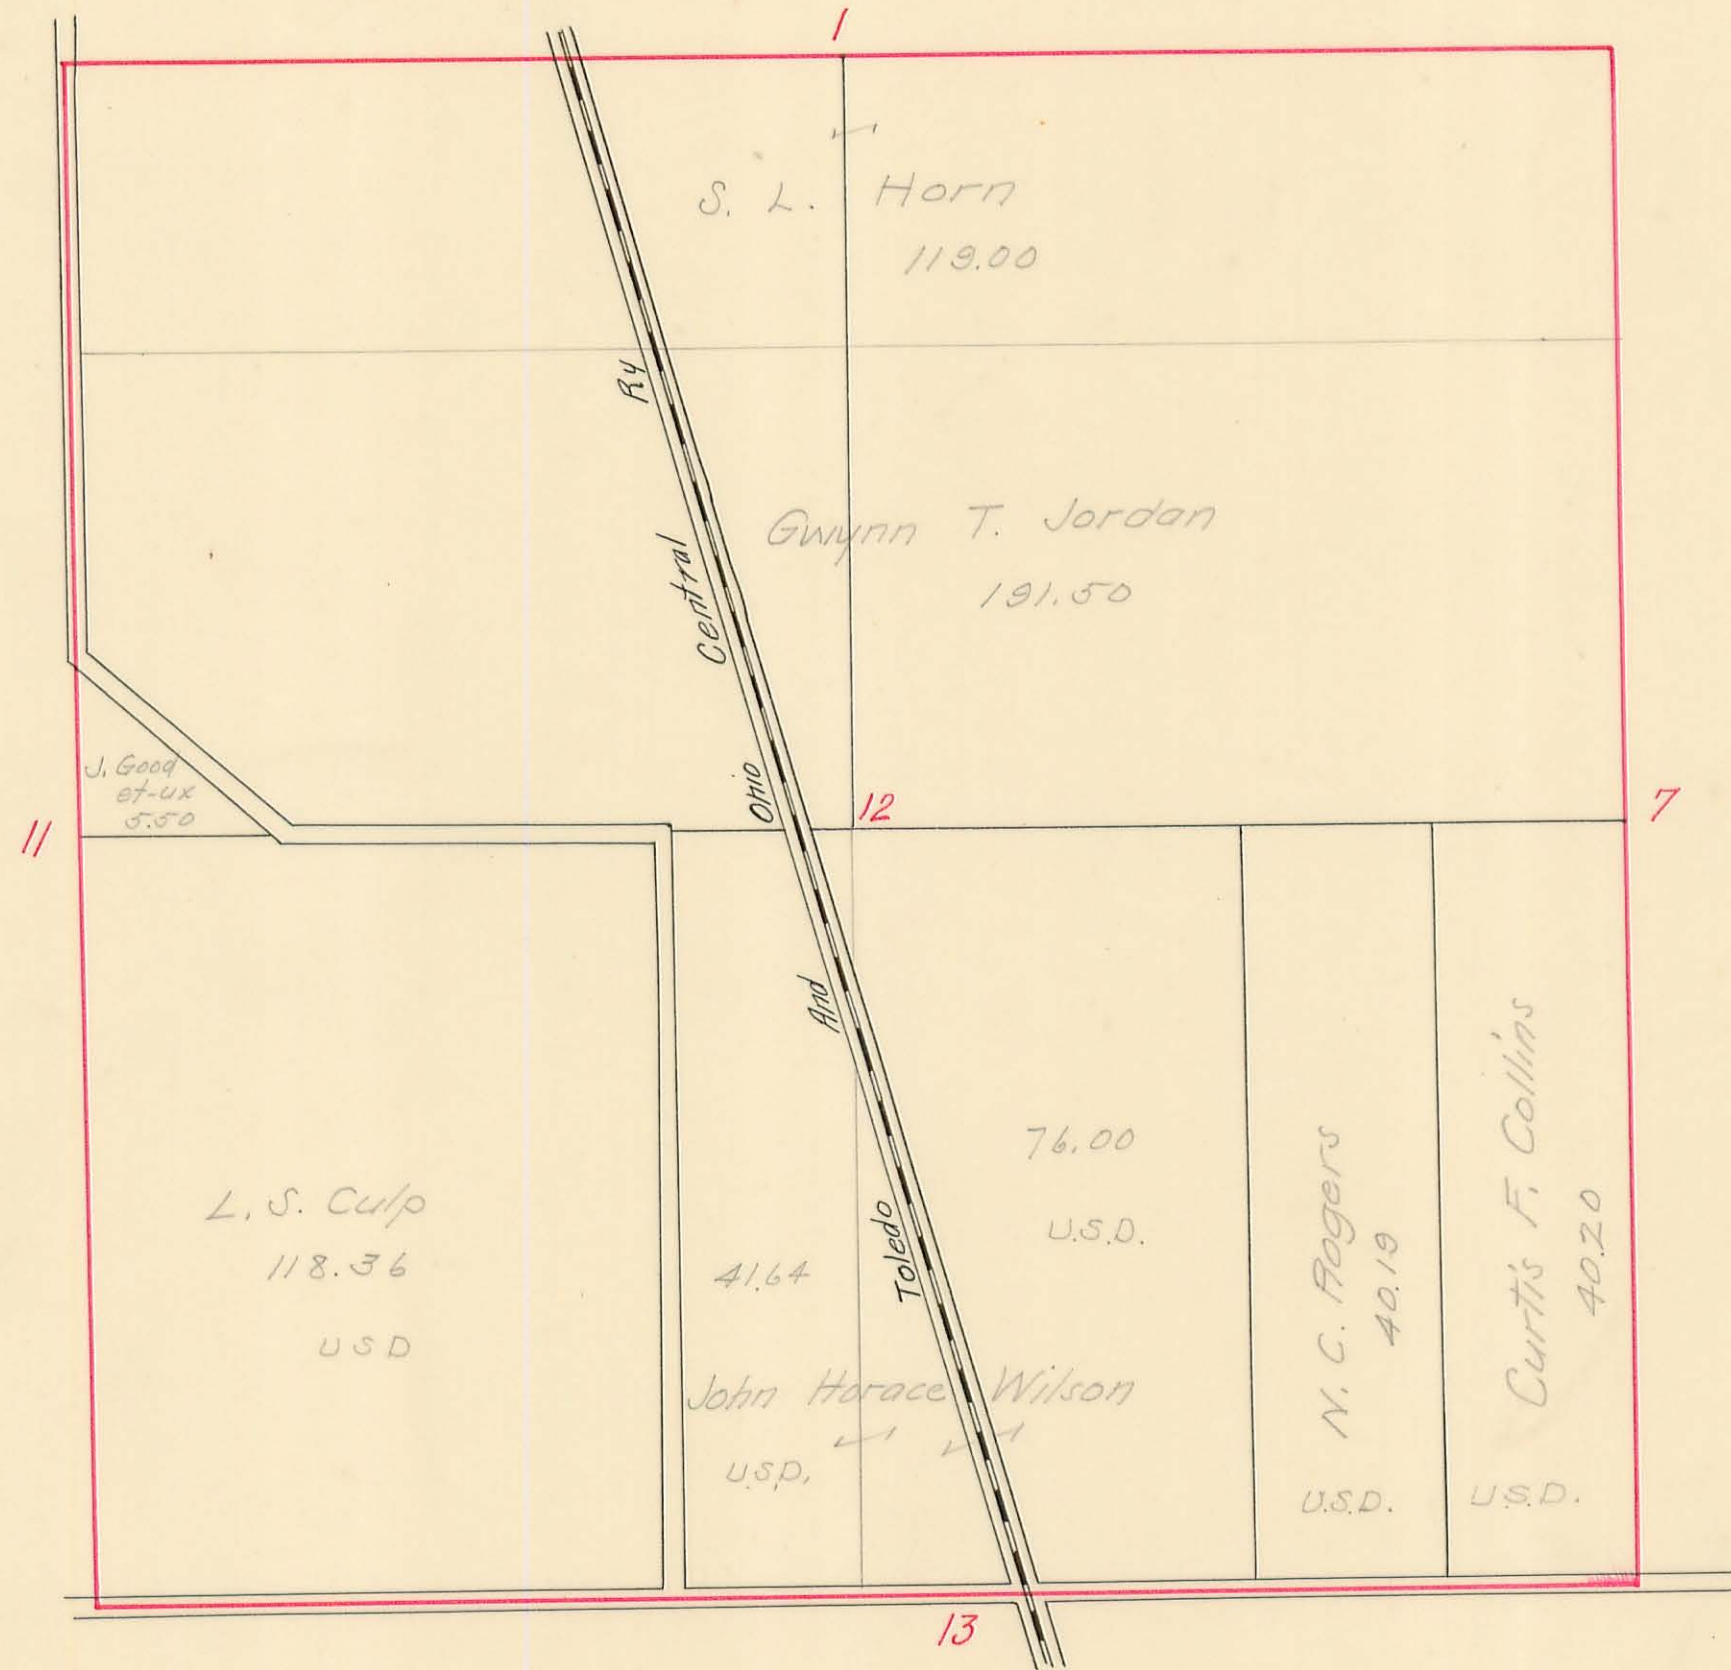




# WASHINGTON TOWNSHIP

Sec. 2 Town 7 Range 8


SCALE: 10 Chains to the Inch

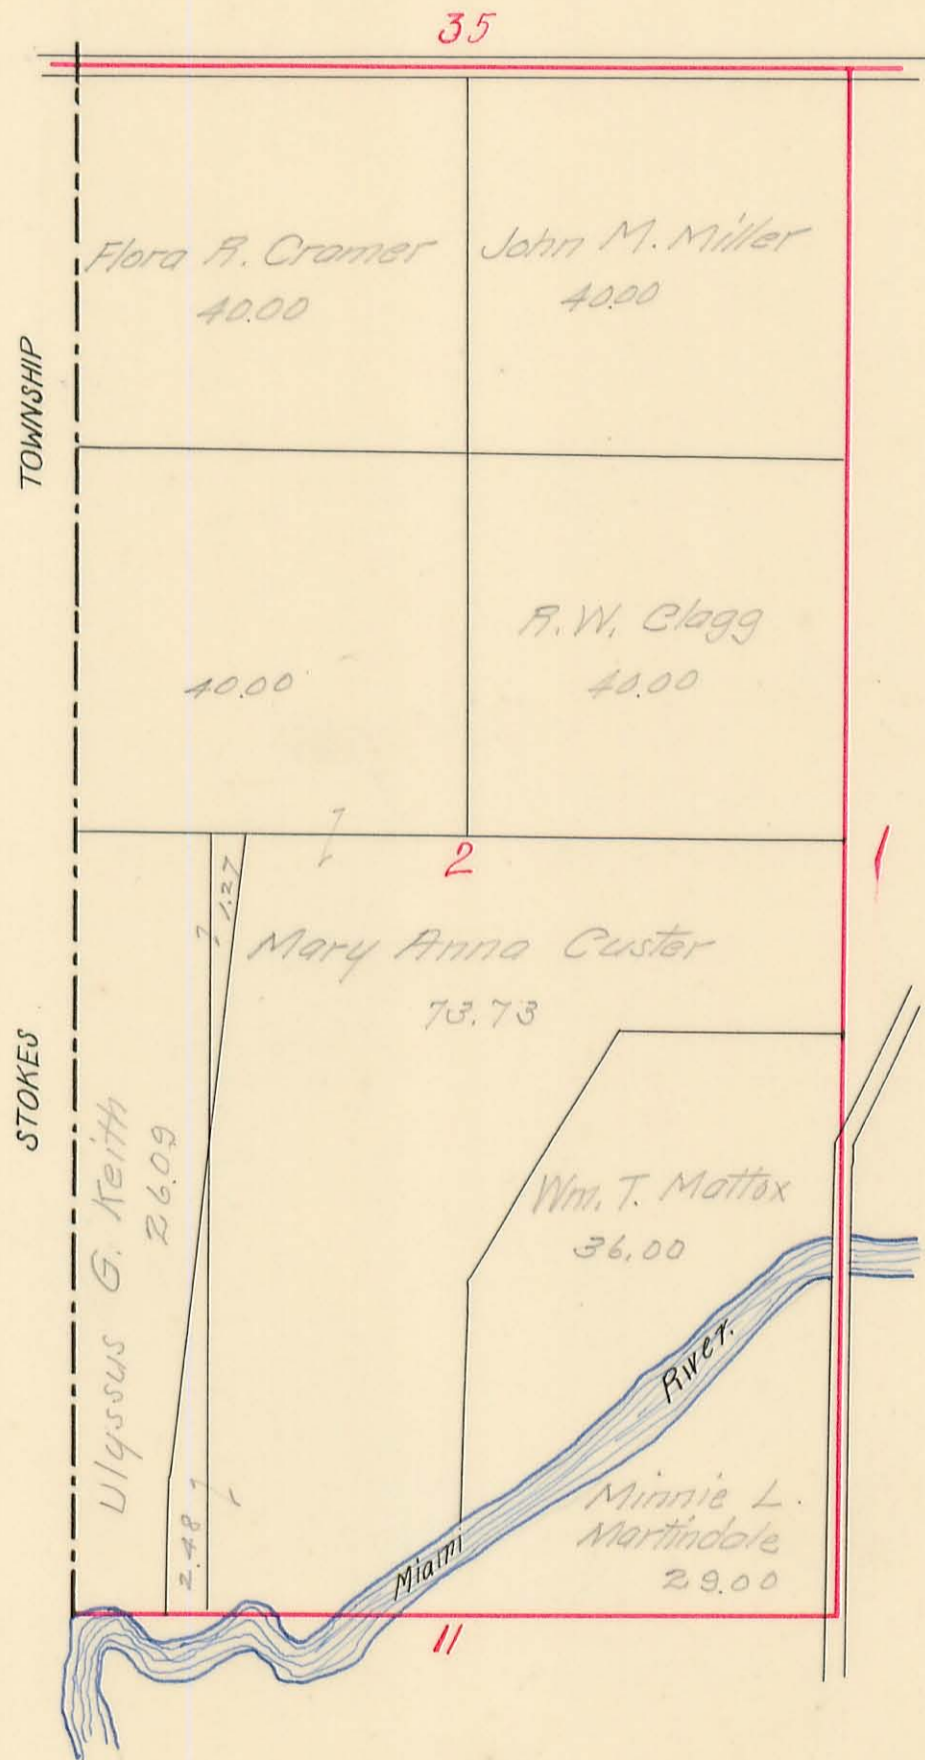

# WASHINGTON TOWNSHIP

Sec. 1/6 Town 7 Range 8/9


SCALE: 10 Chains to the Inch

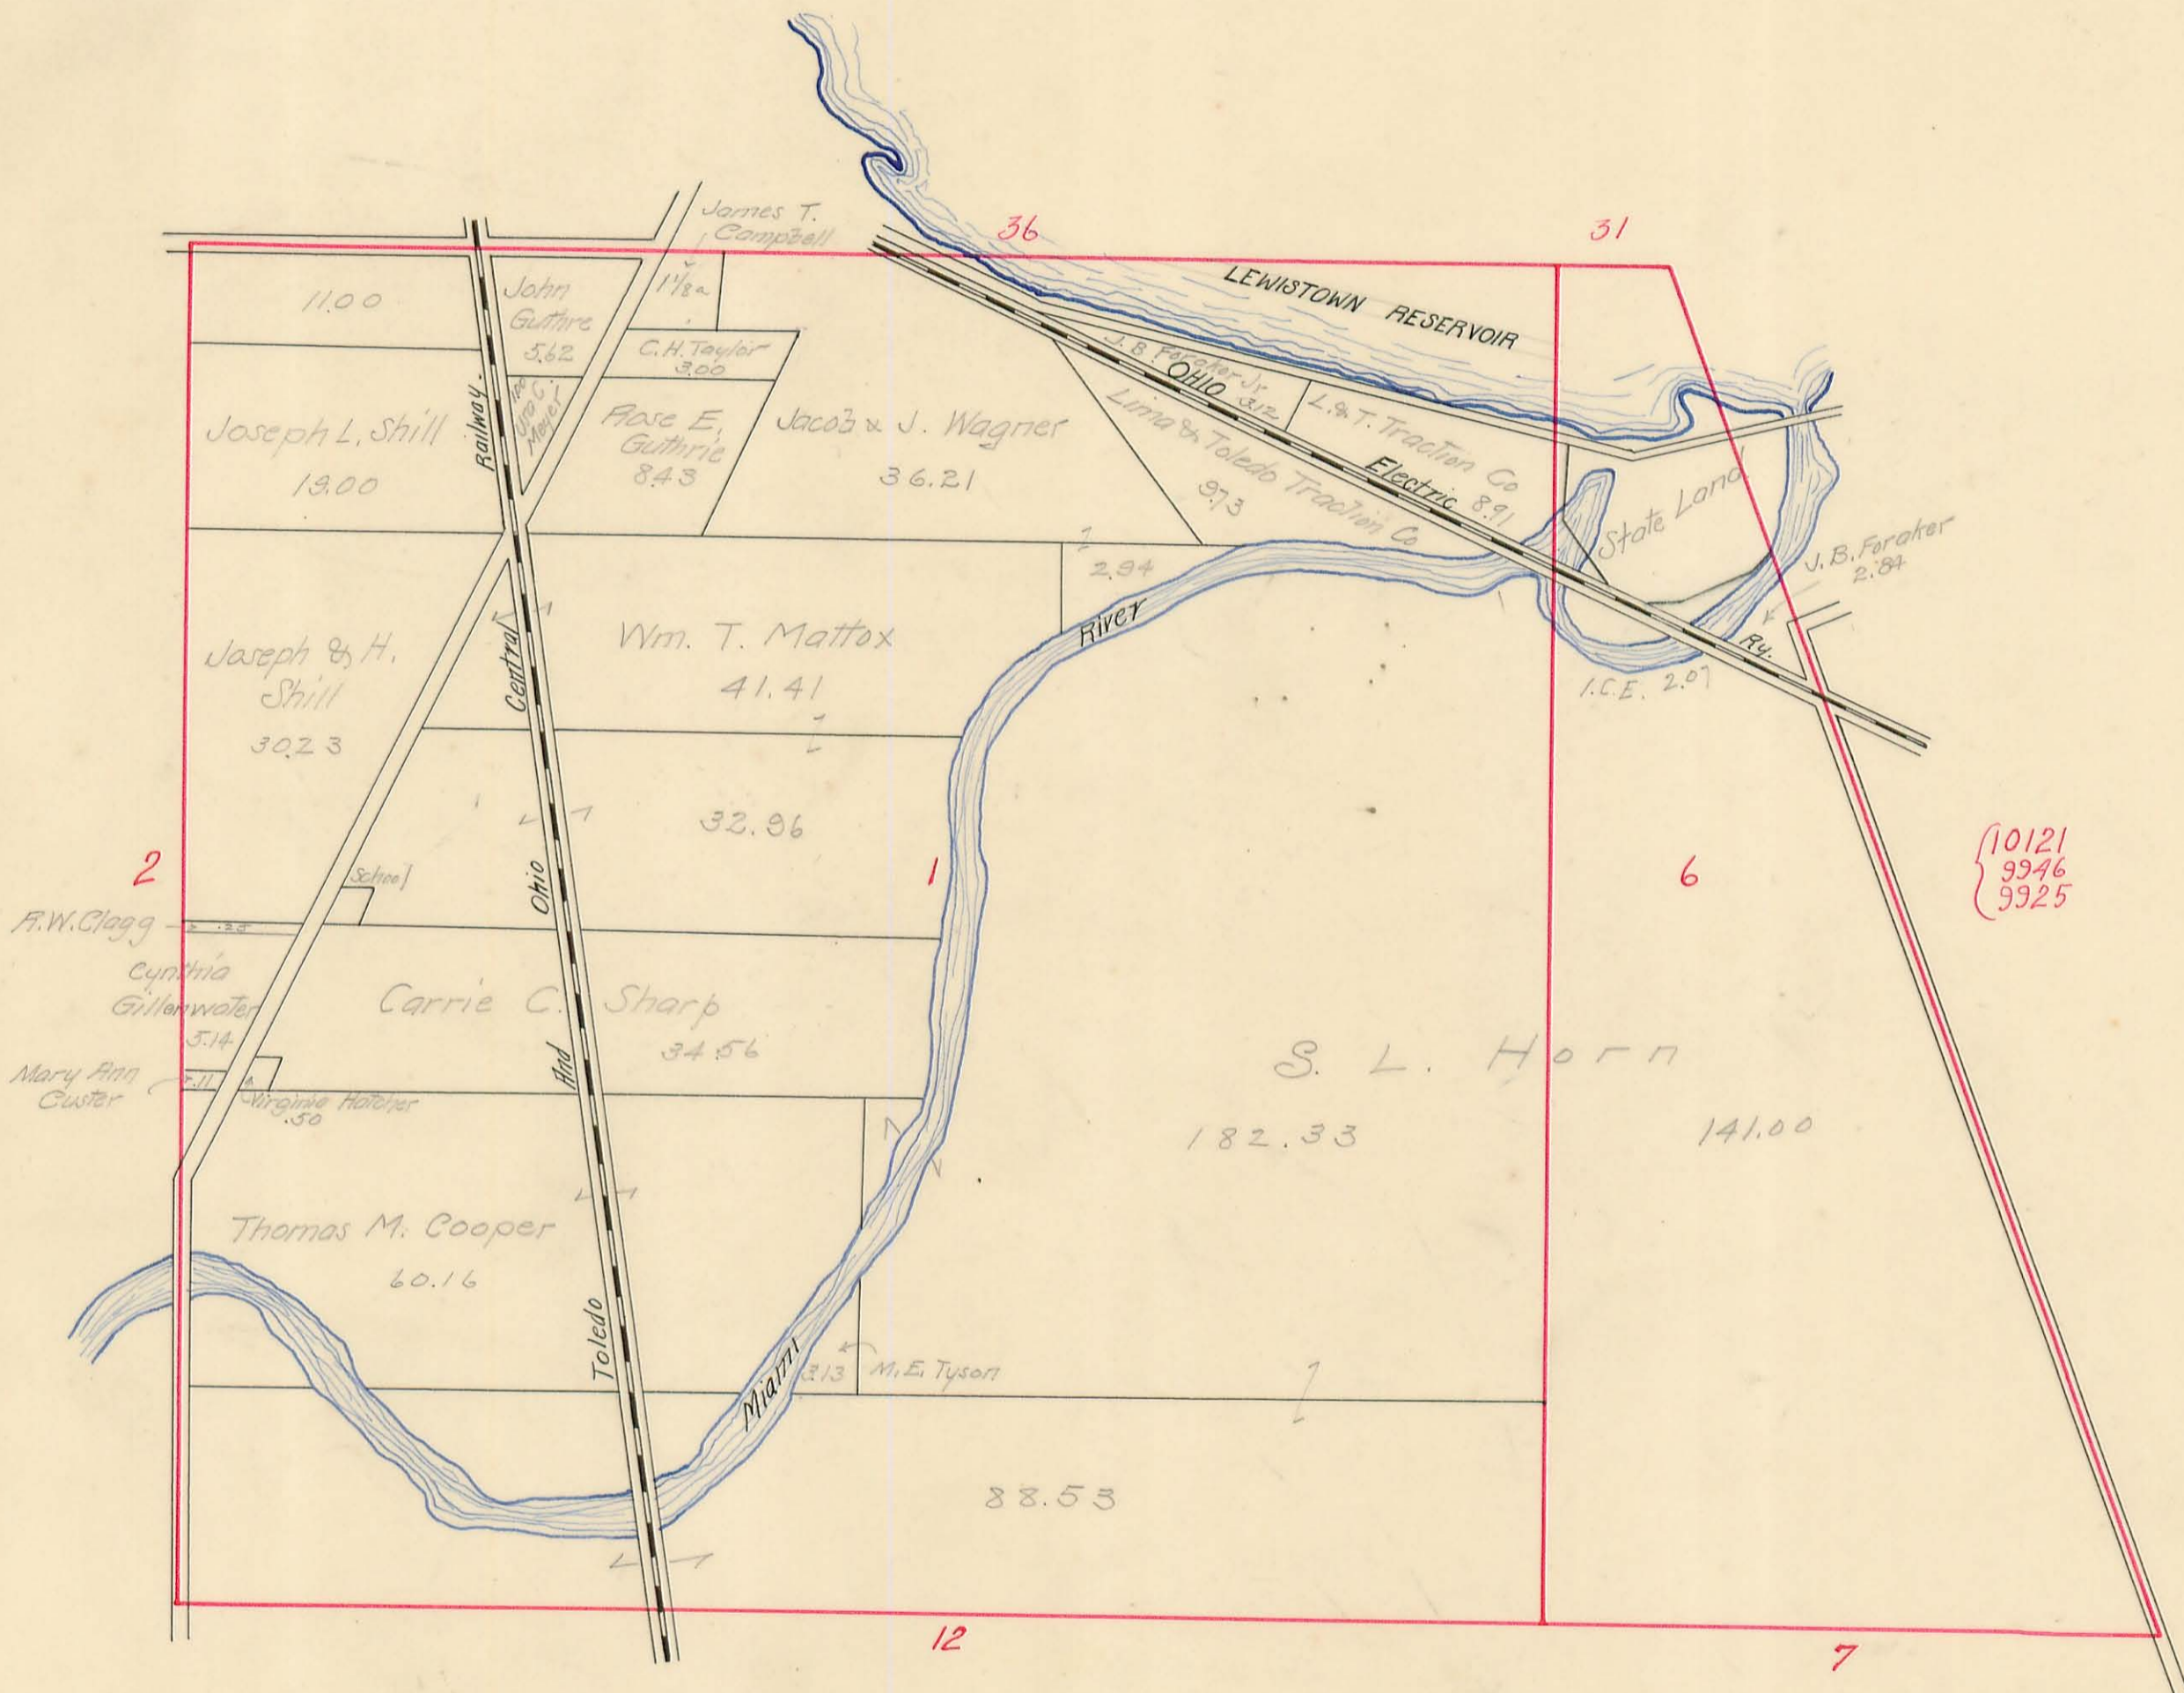

# WASHINGTON TOWNSHIP

Sec. 30 Town 7 Range 9  
*Mc. Pherson's Section*


SCALE: 10 Chains to the Inch

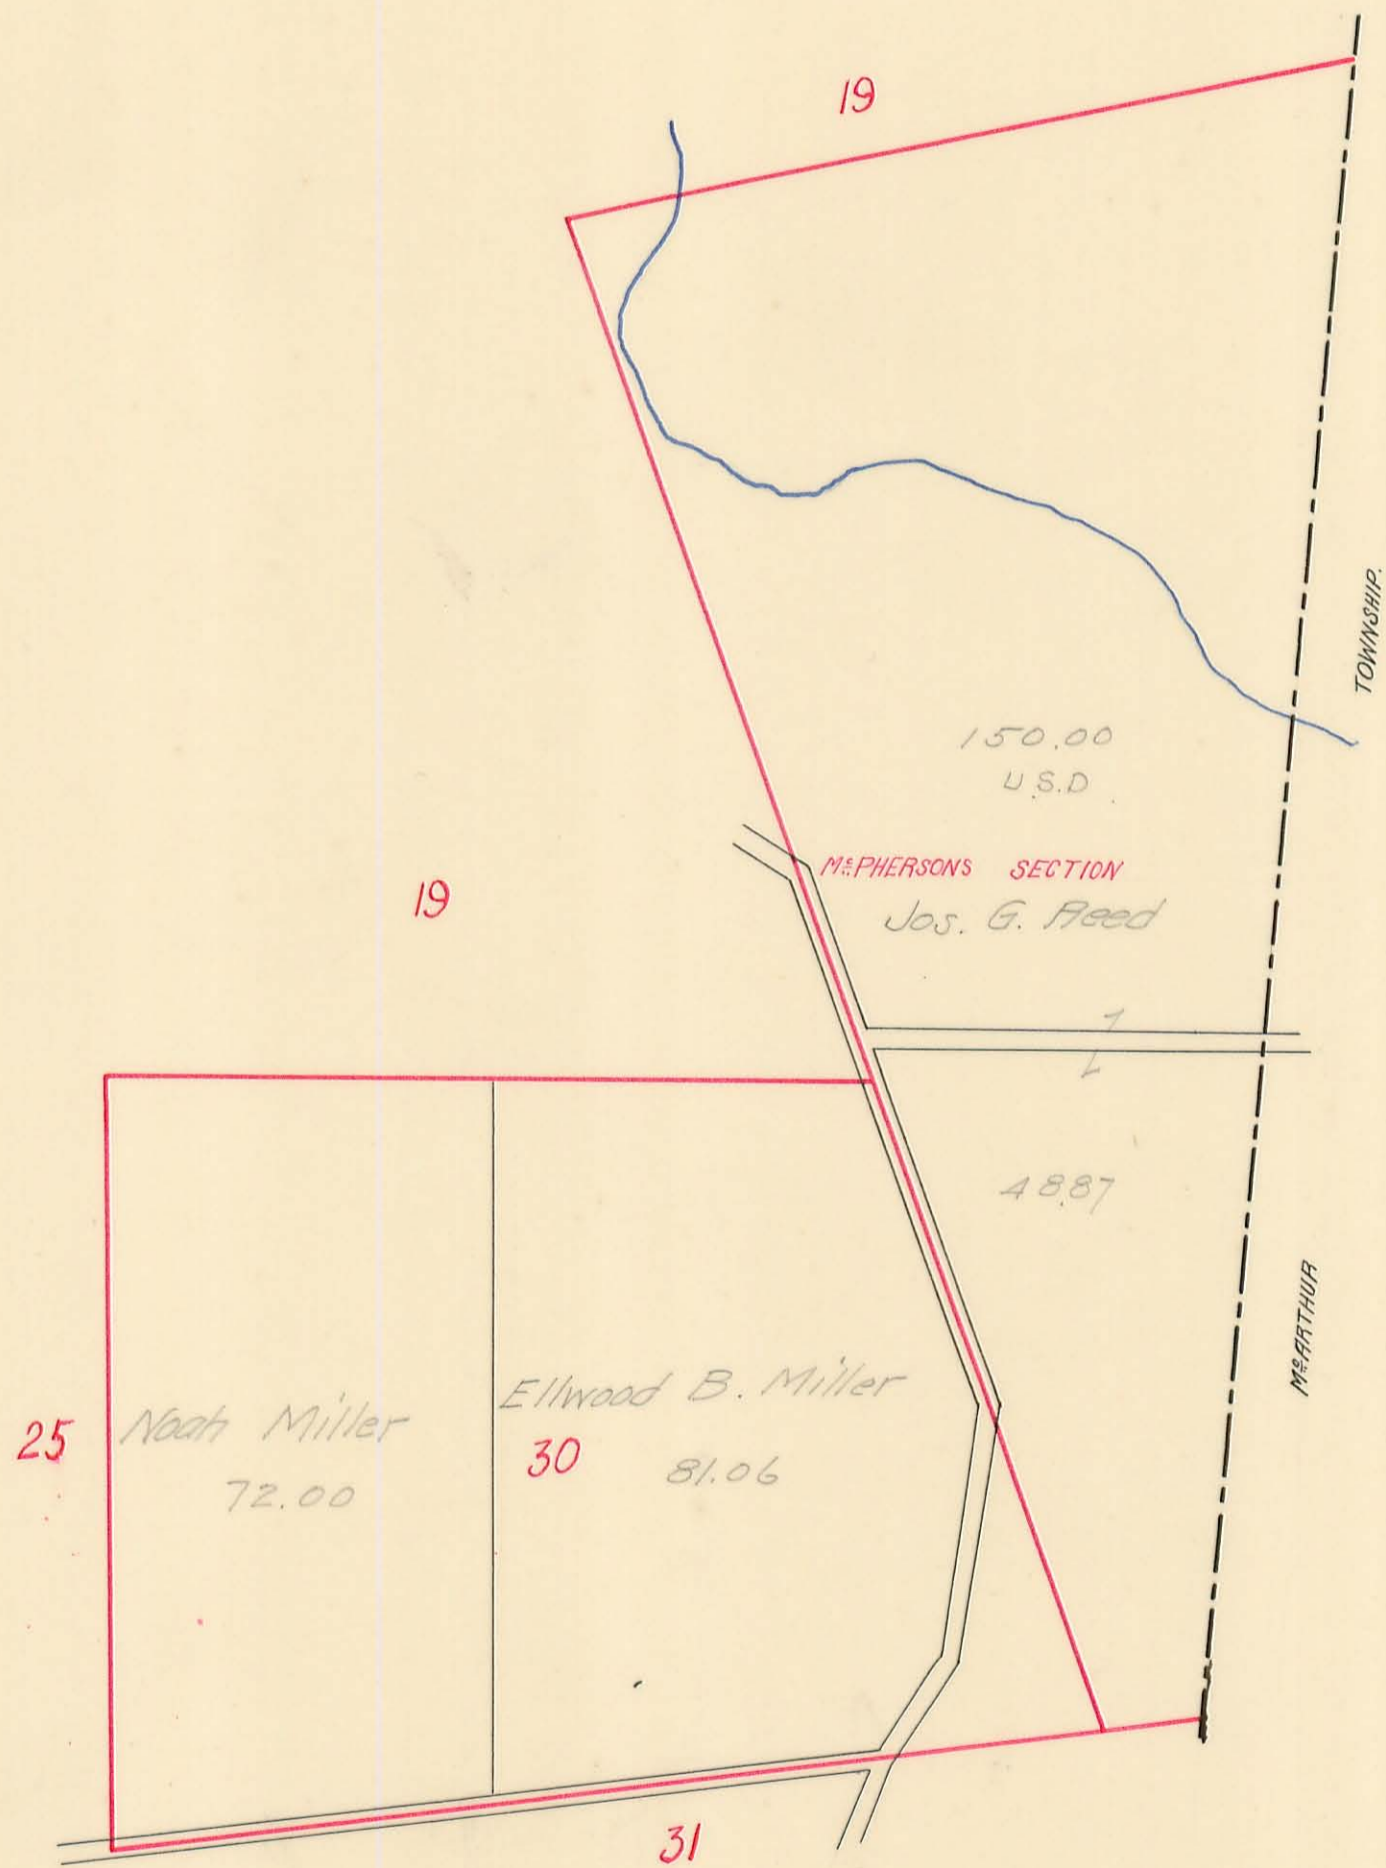

# WASHINGTON TOWNSHIP

Sec. 19 Town 7 Range 9


SCALE: 10 Chains to the Inch

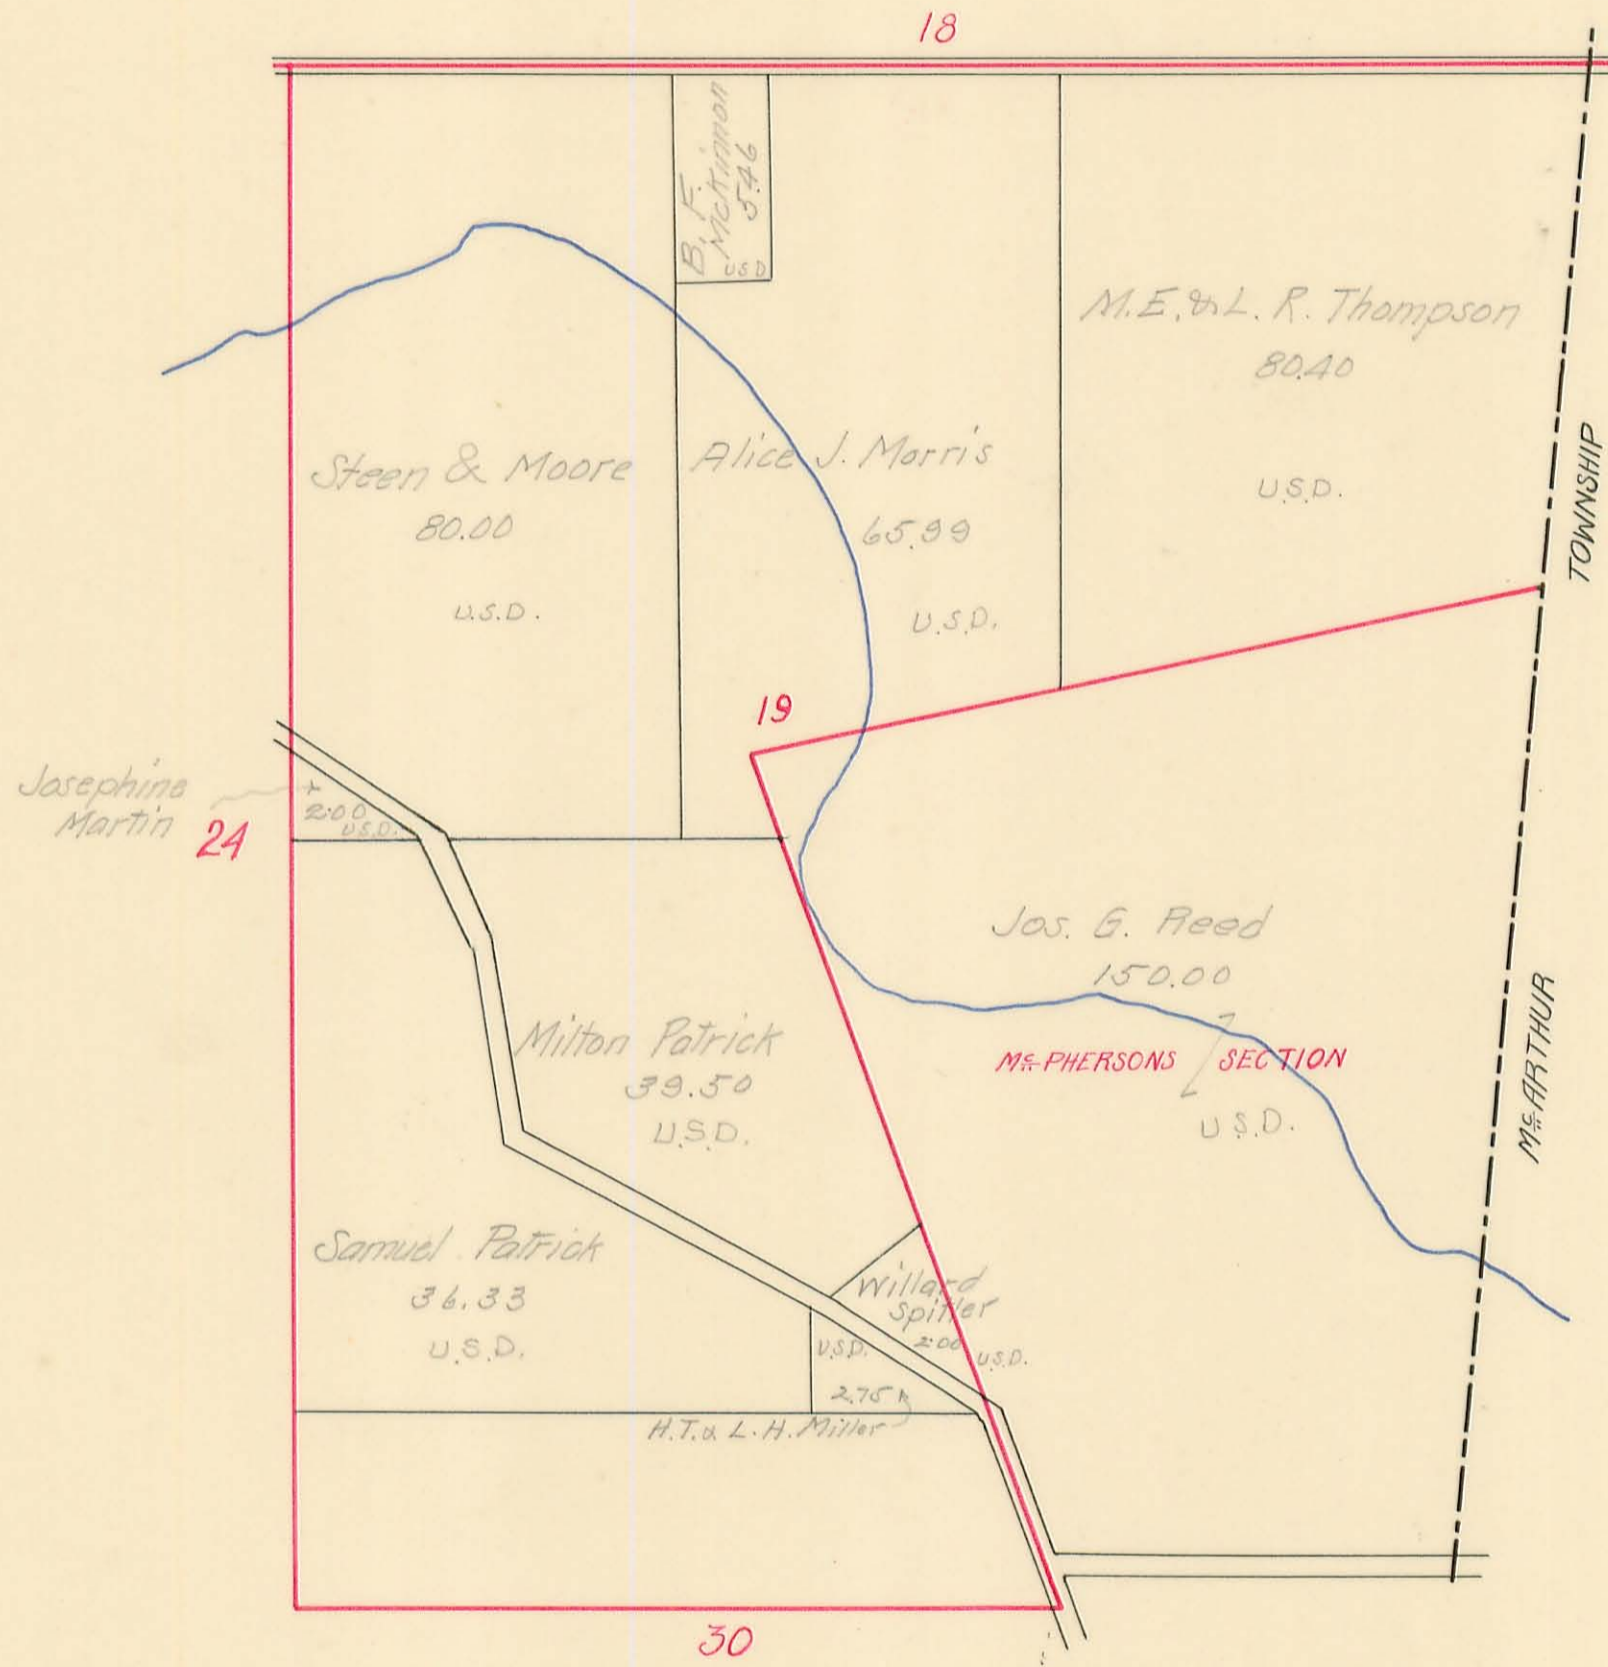

# WASHINGTON TOWNSHIP

Sec. 18 Town 7 Range 9


SCALE: 10 Chains to the Inch

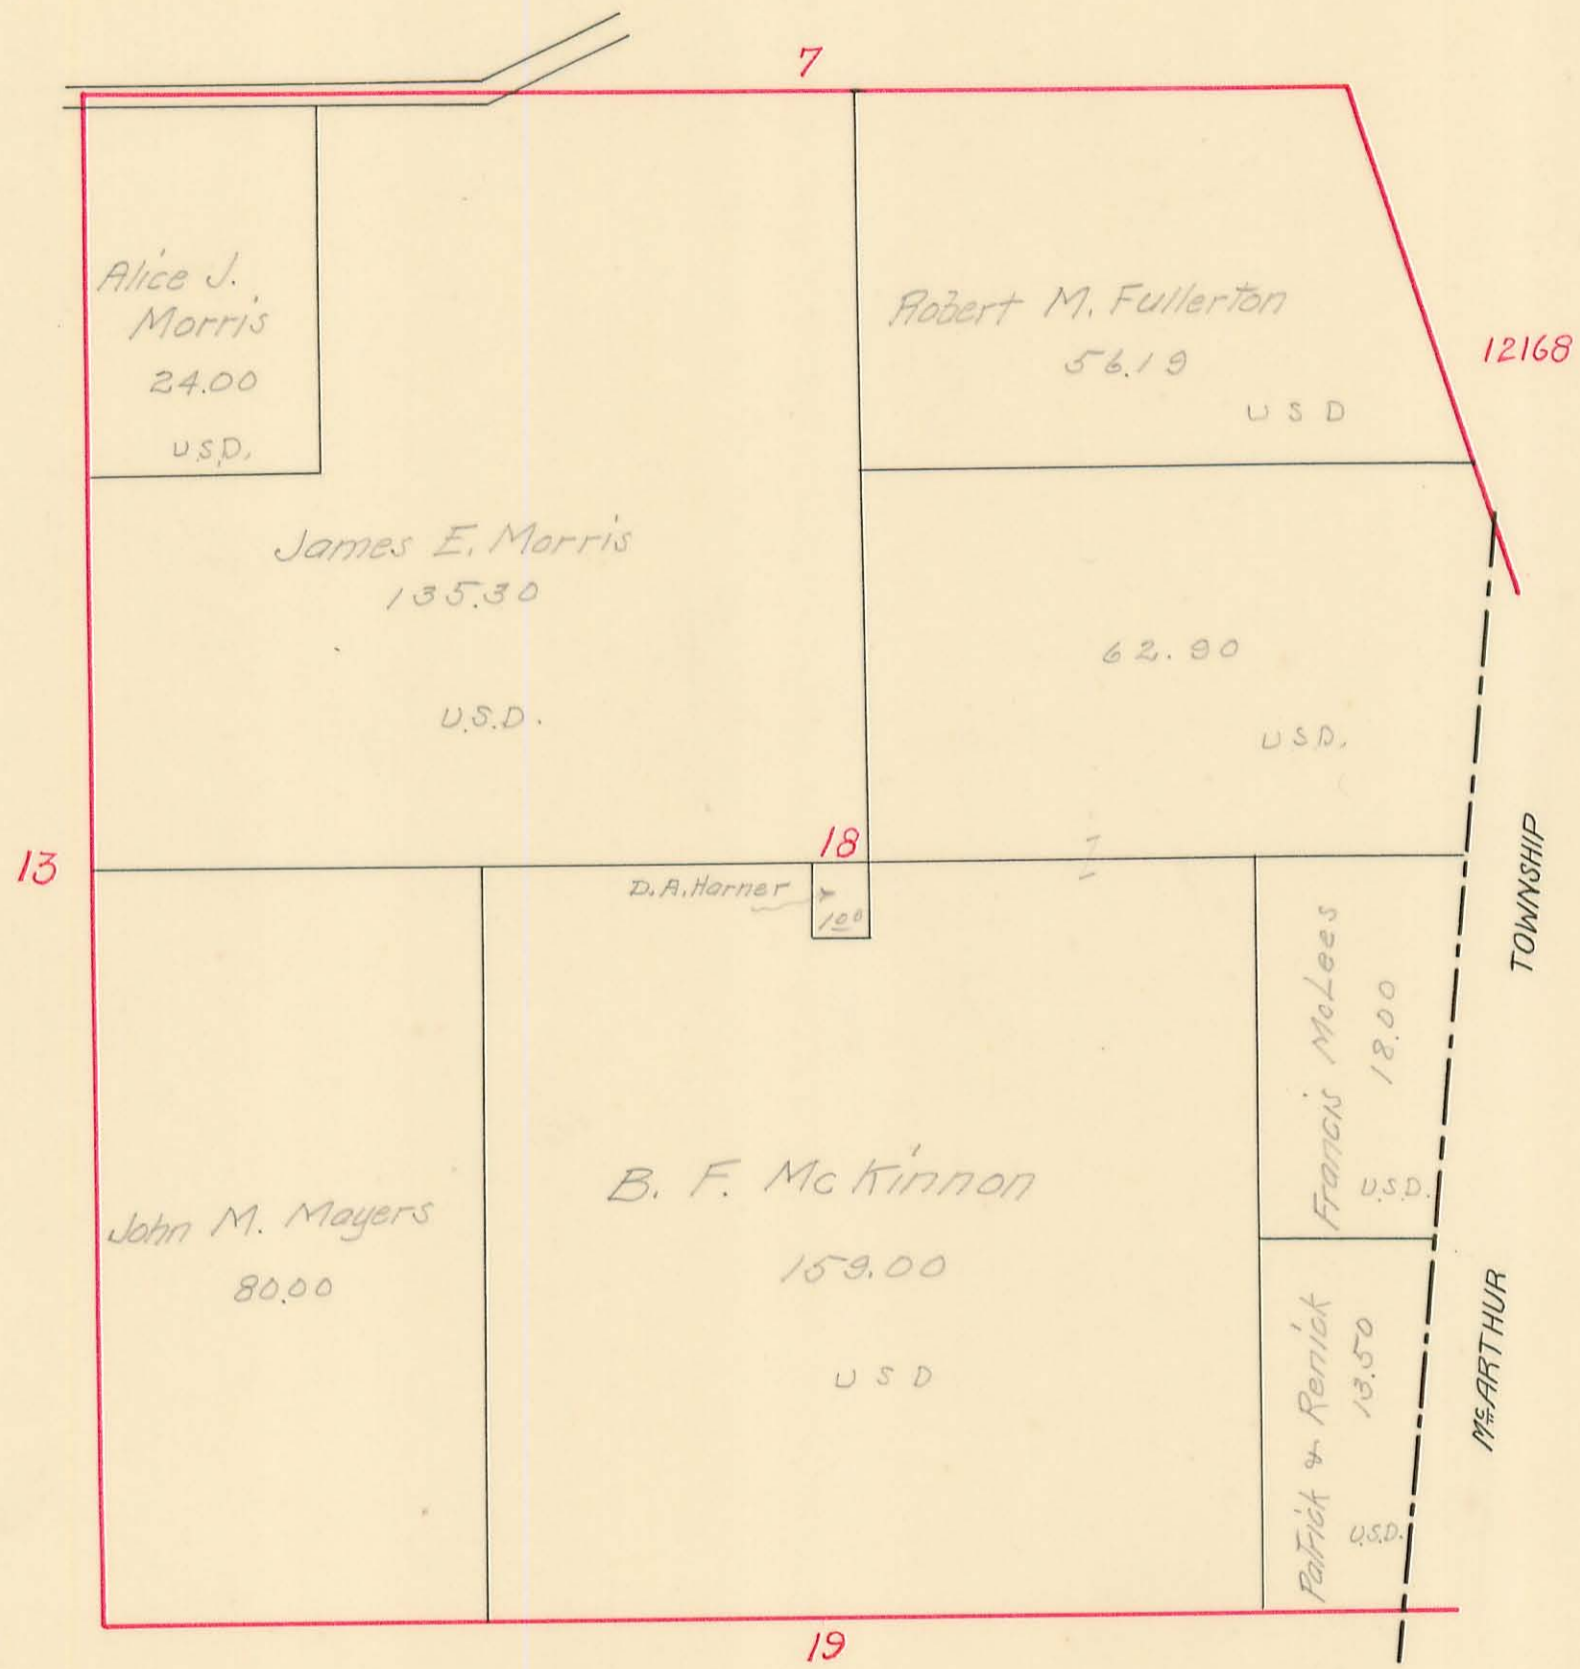

# WASHINGTON TOWNSHIP

Sec. 7 Town 7 Range 9


SCALE: 10 Chains to the Inch

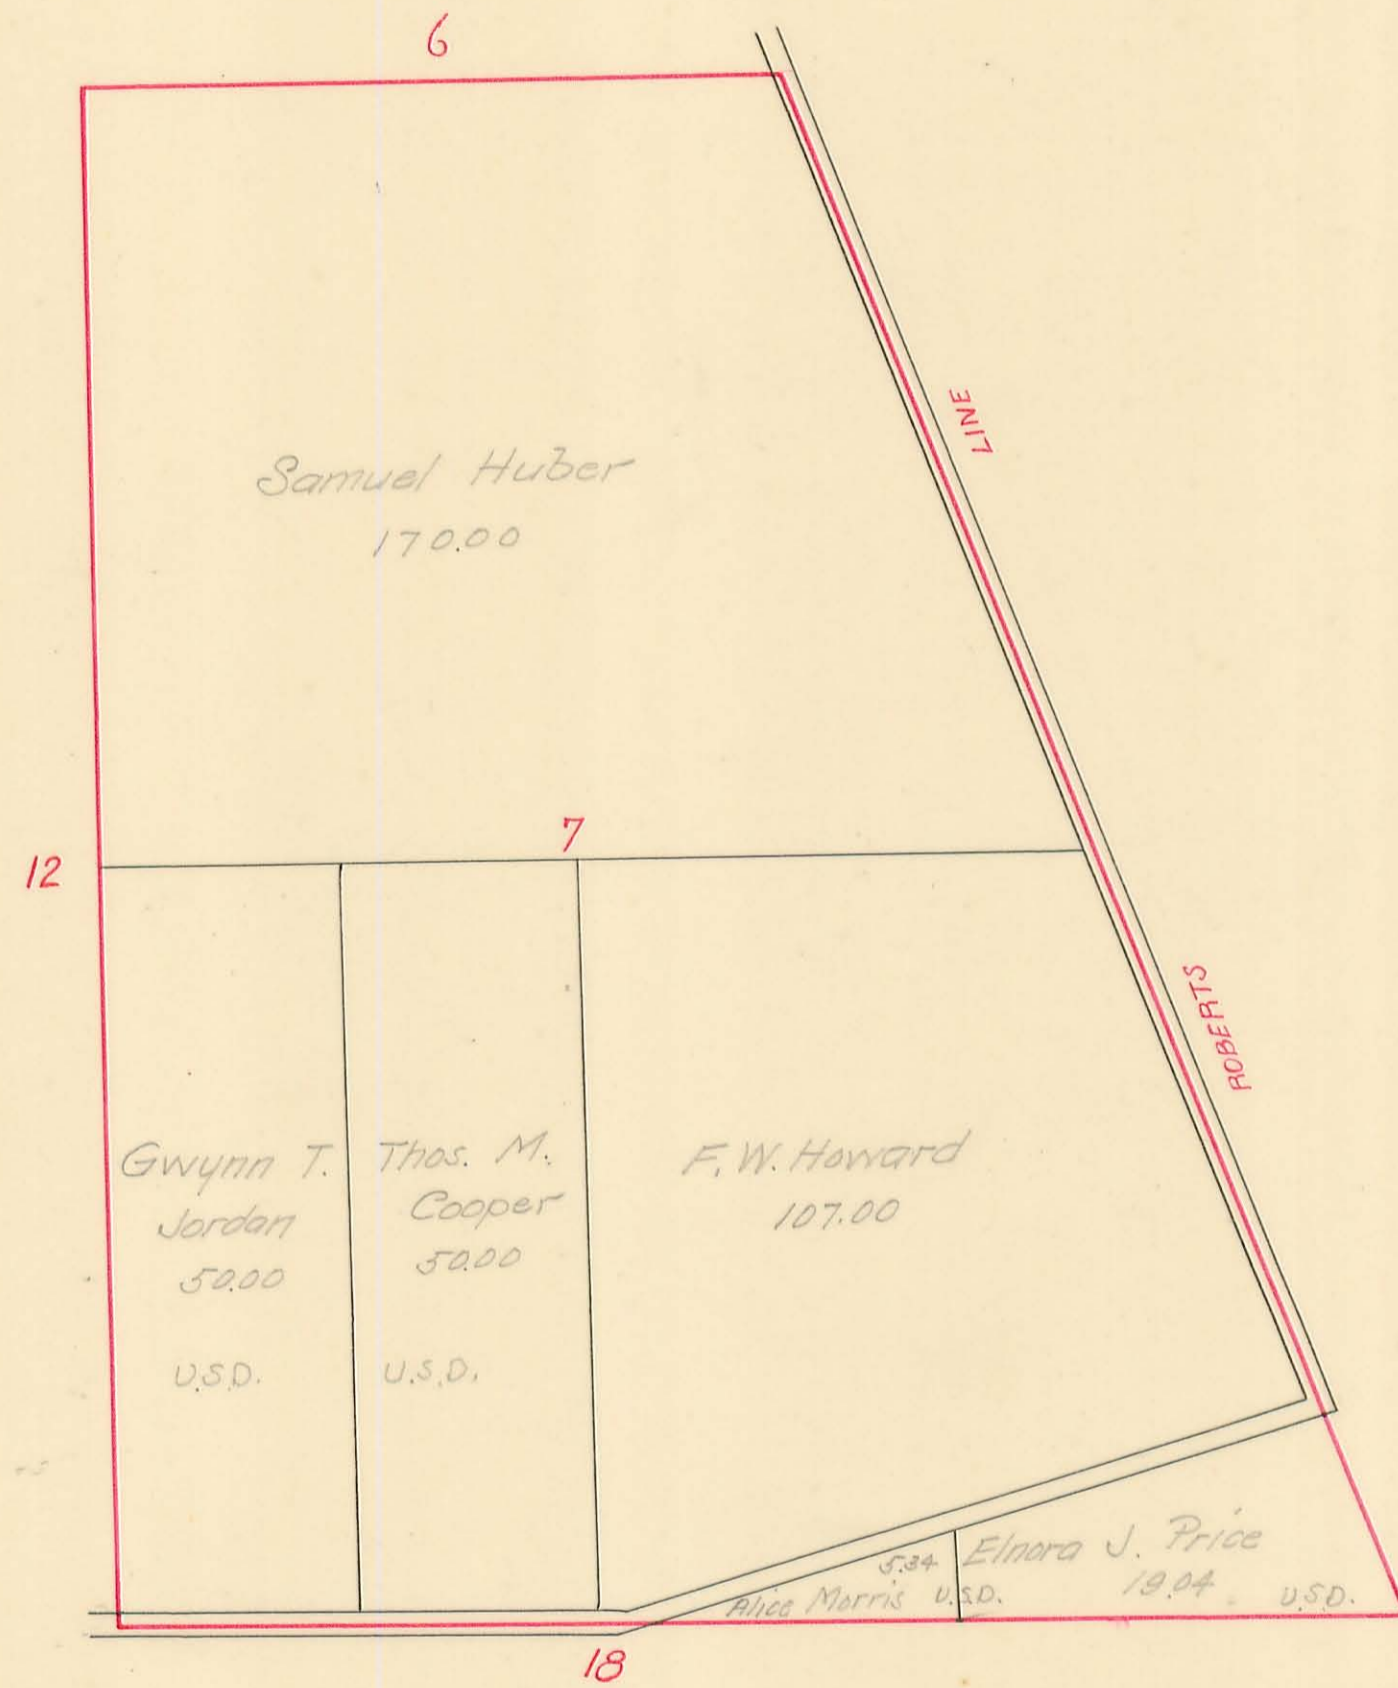

# WASHINGTON TOWNSHIP

27  
Sec. 26 Town 7 Range 8  
*Nancy Stewart Section*


SCALE: 10 Chains to the Inch

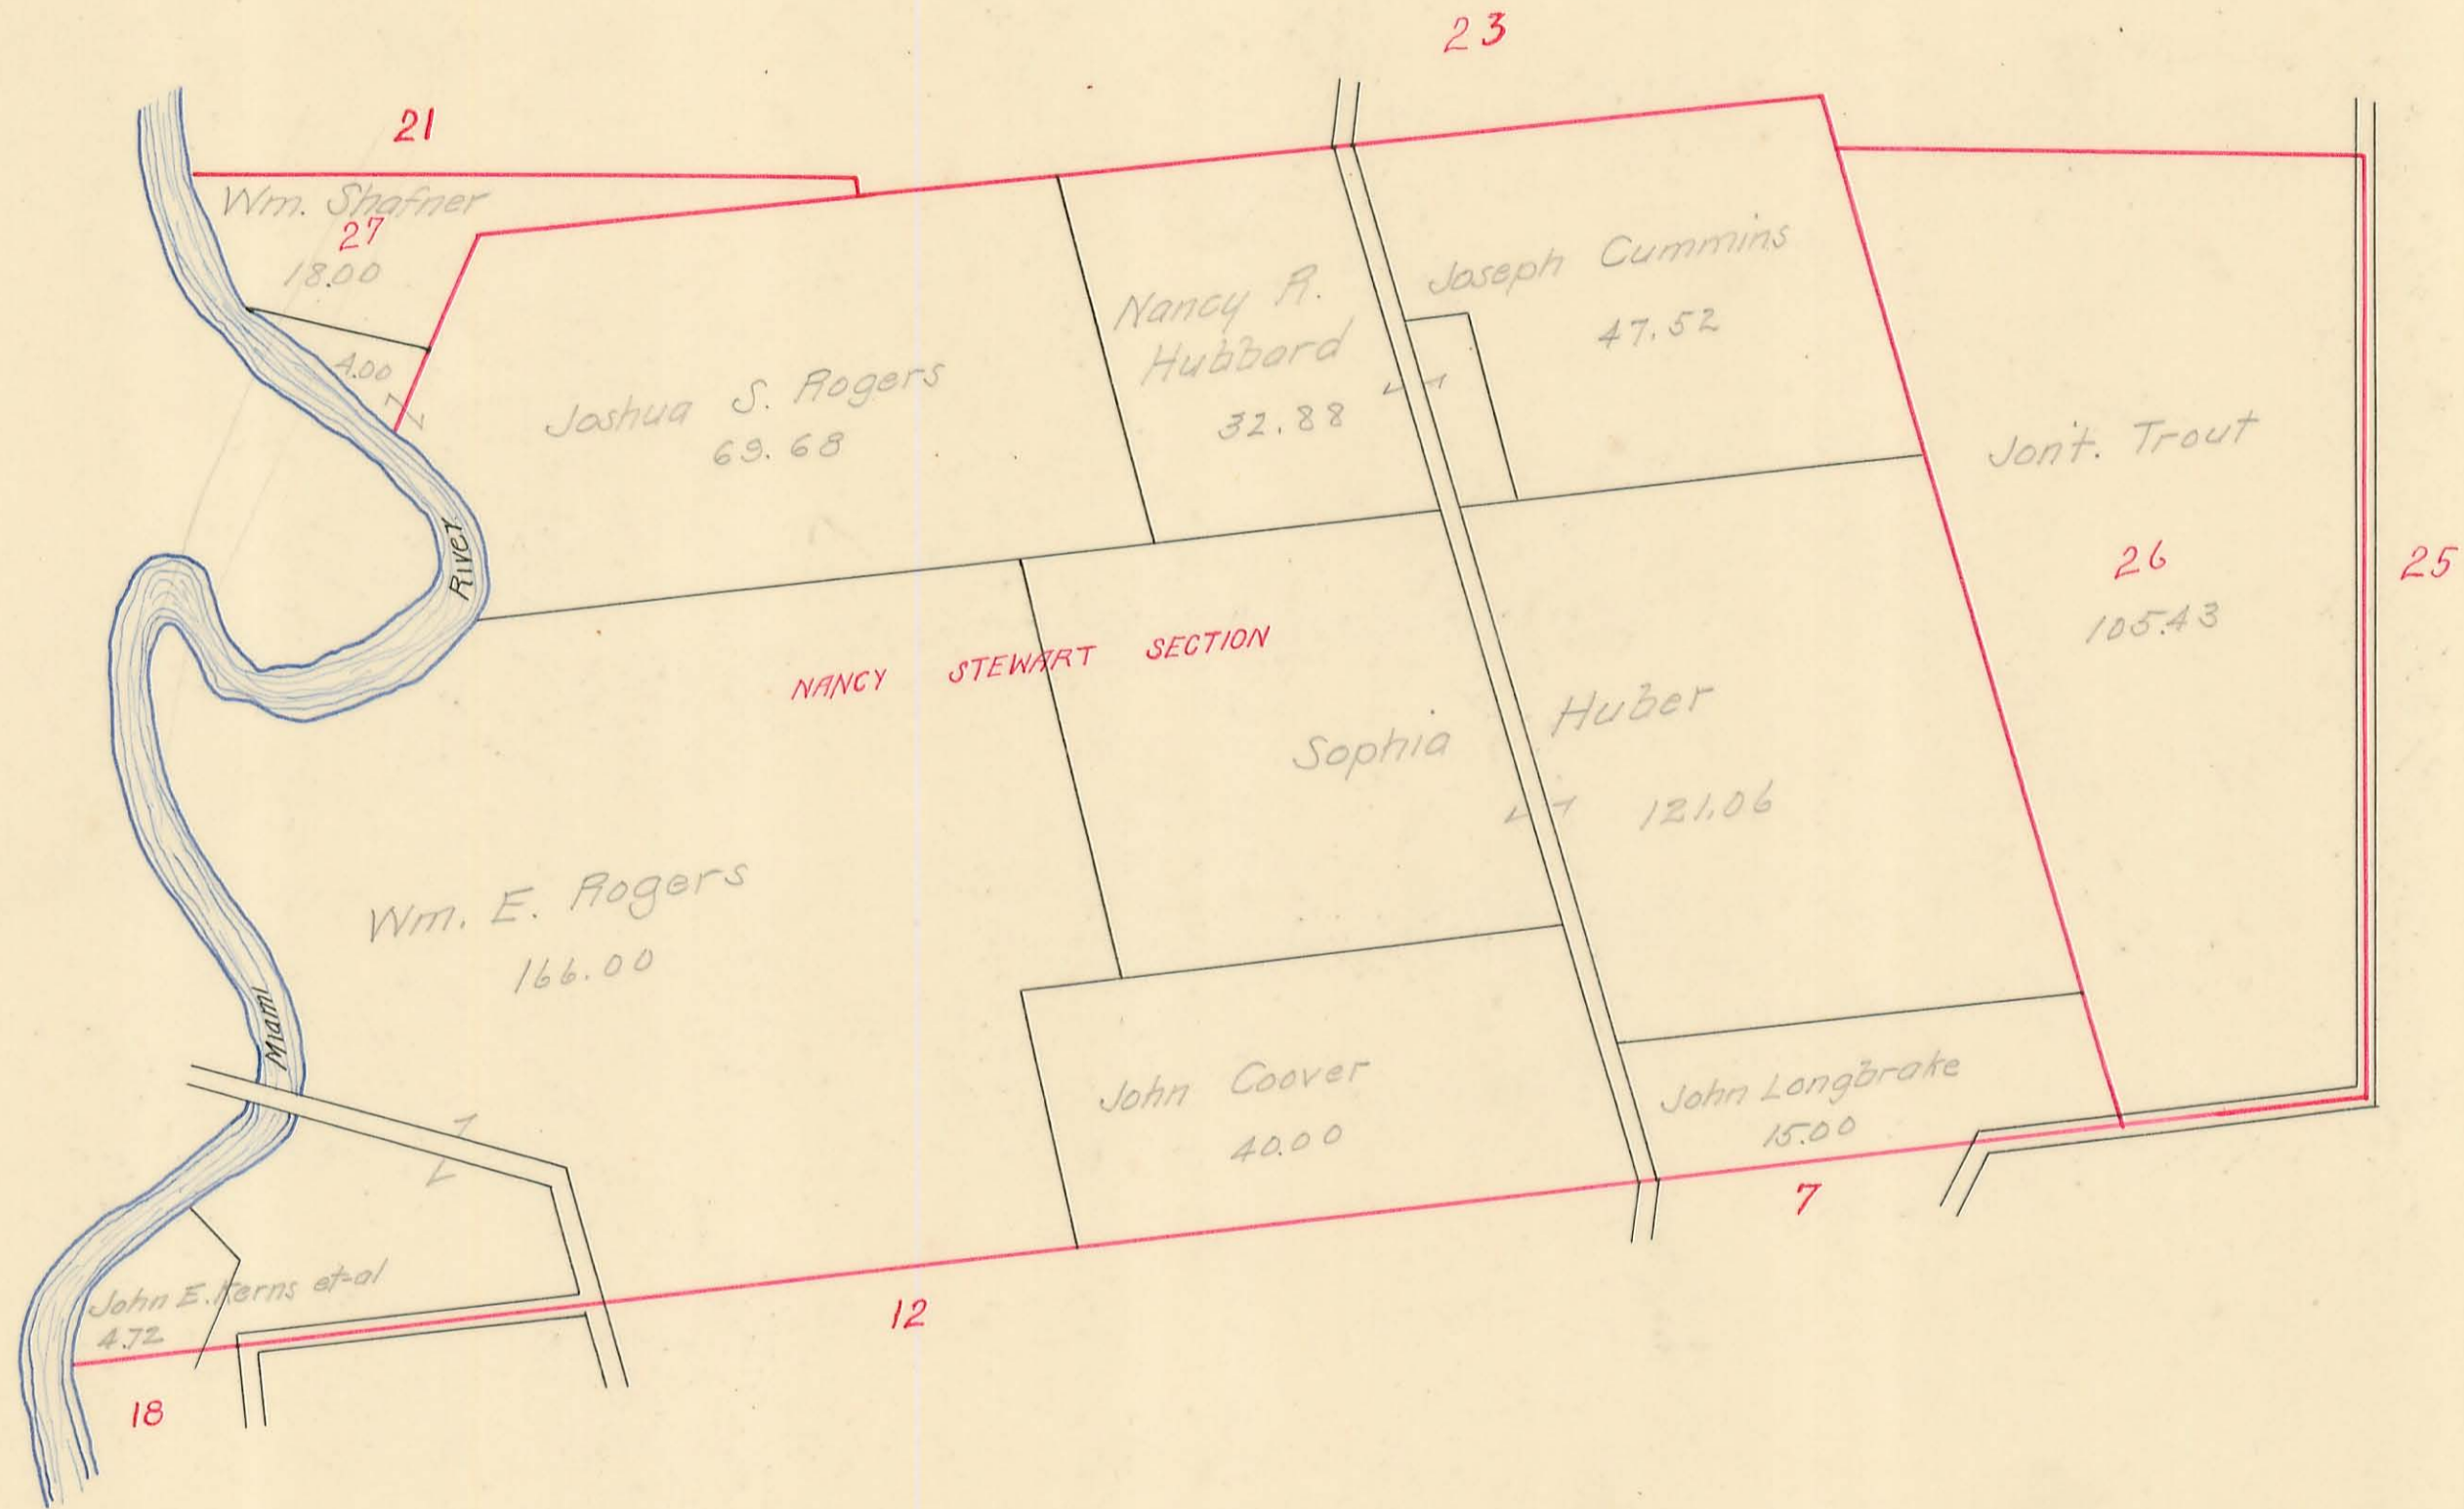

# WASHINGTON TOWNSHIP

Sec. <sup>36</sup><sub>31</sub> Town <sup>6</sup><sub>6</sub> Range <sup>8</sup><sub>8</sub>

SCALE: 10 Chains to the Inch

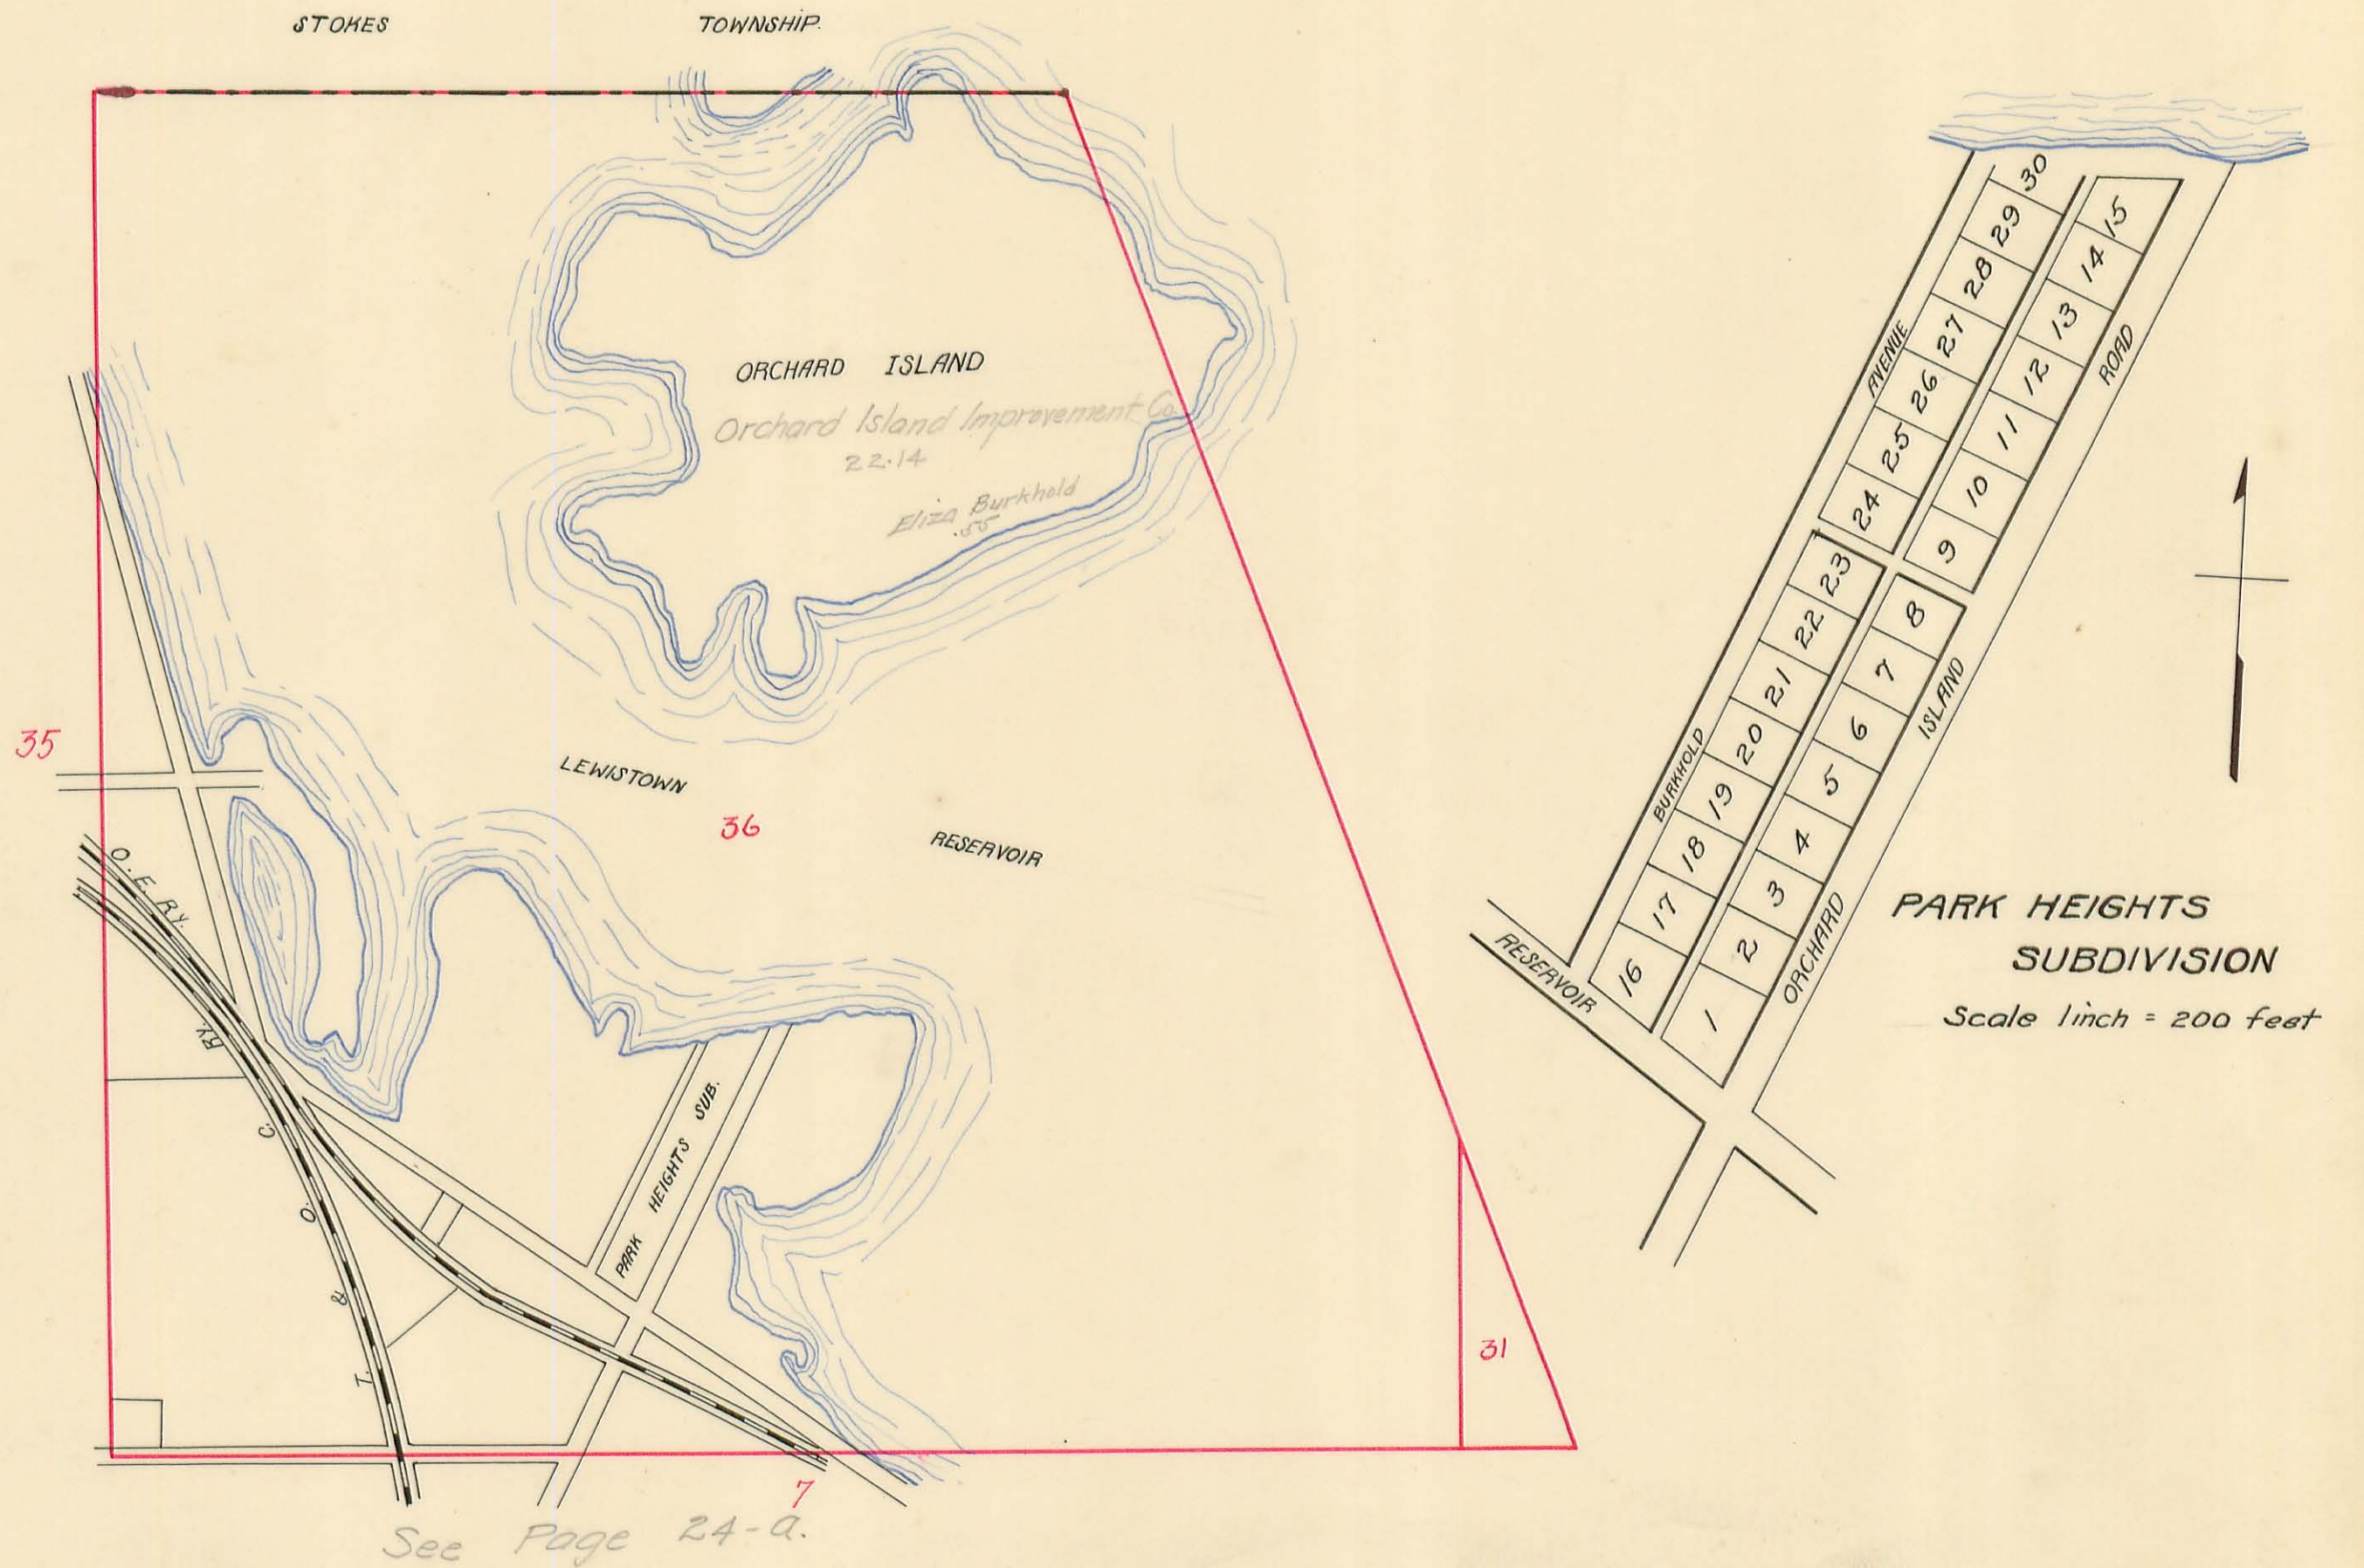




# WASHINGTON TP.

S.W. PART SEC., 36, TOWN 6, RANGE 8


Scale: 1-inch = 250 feet

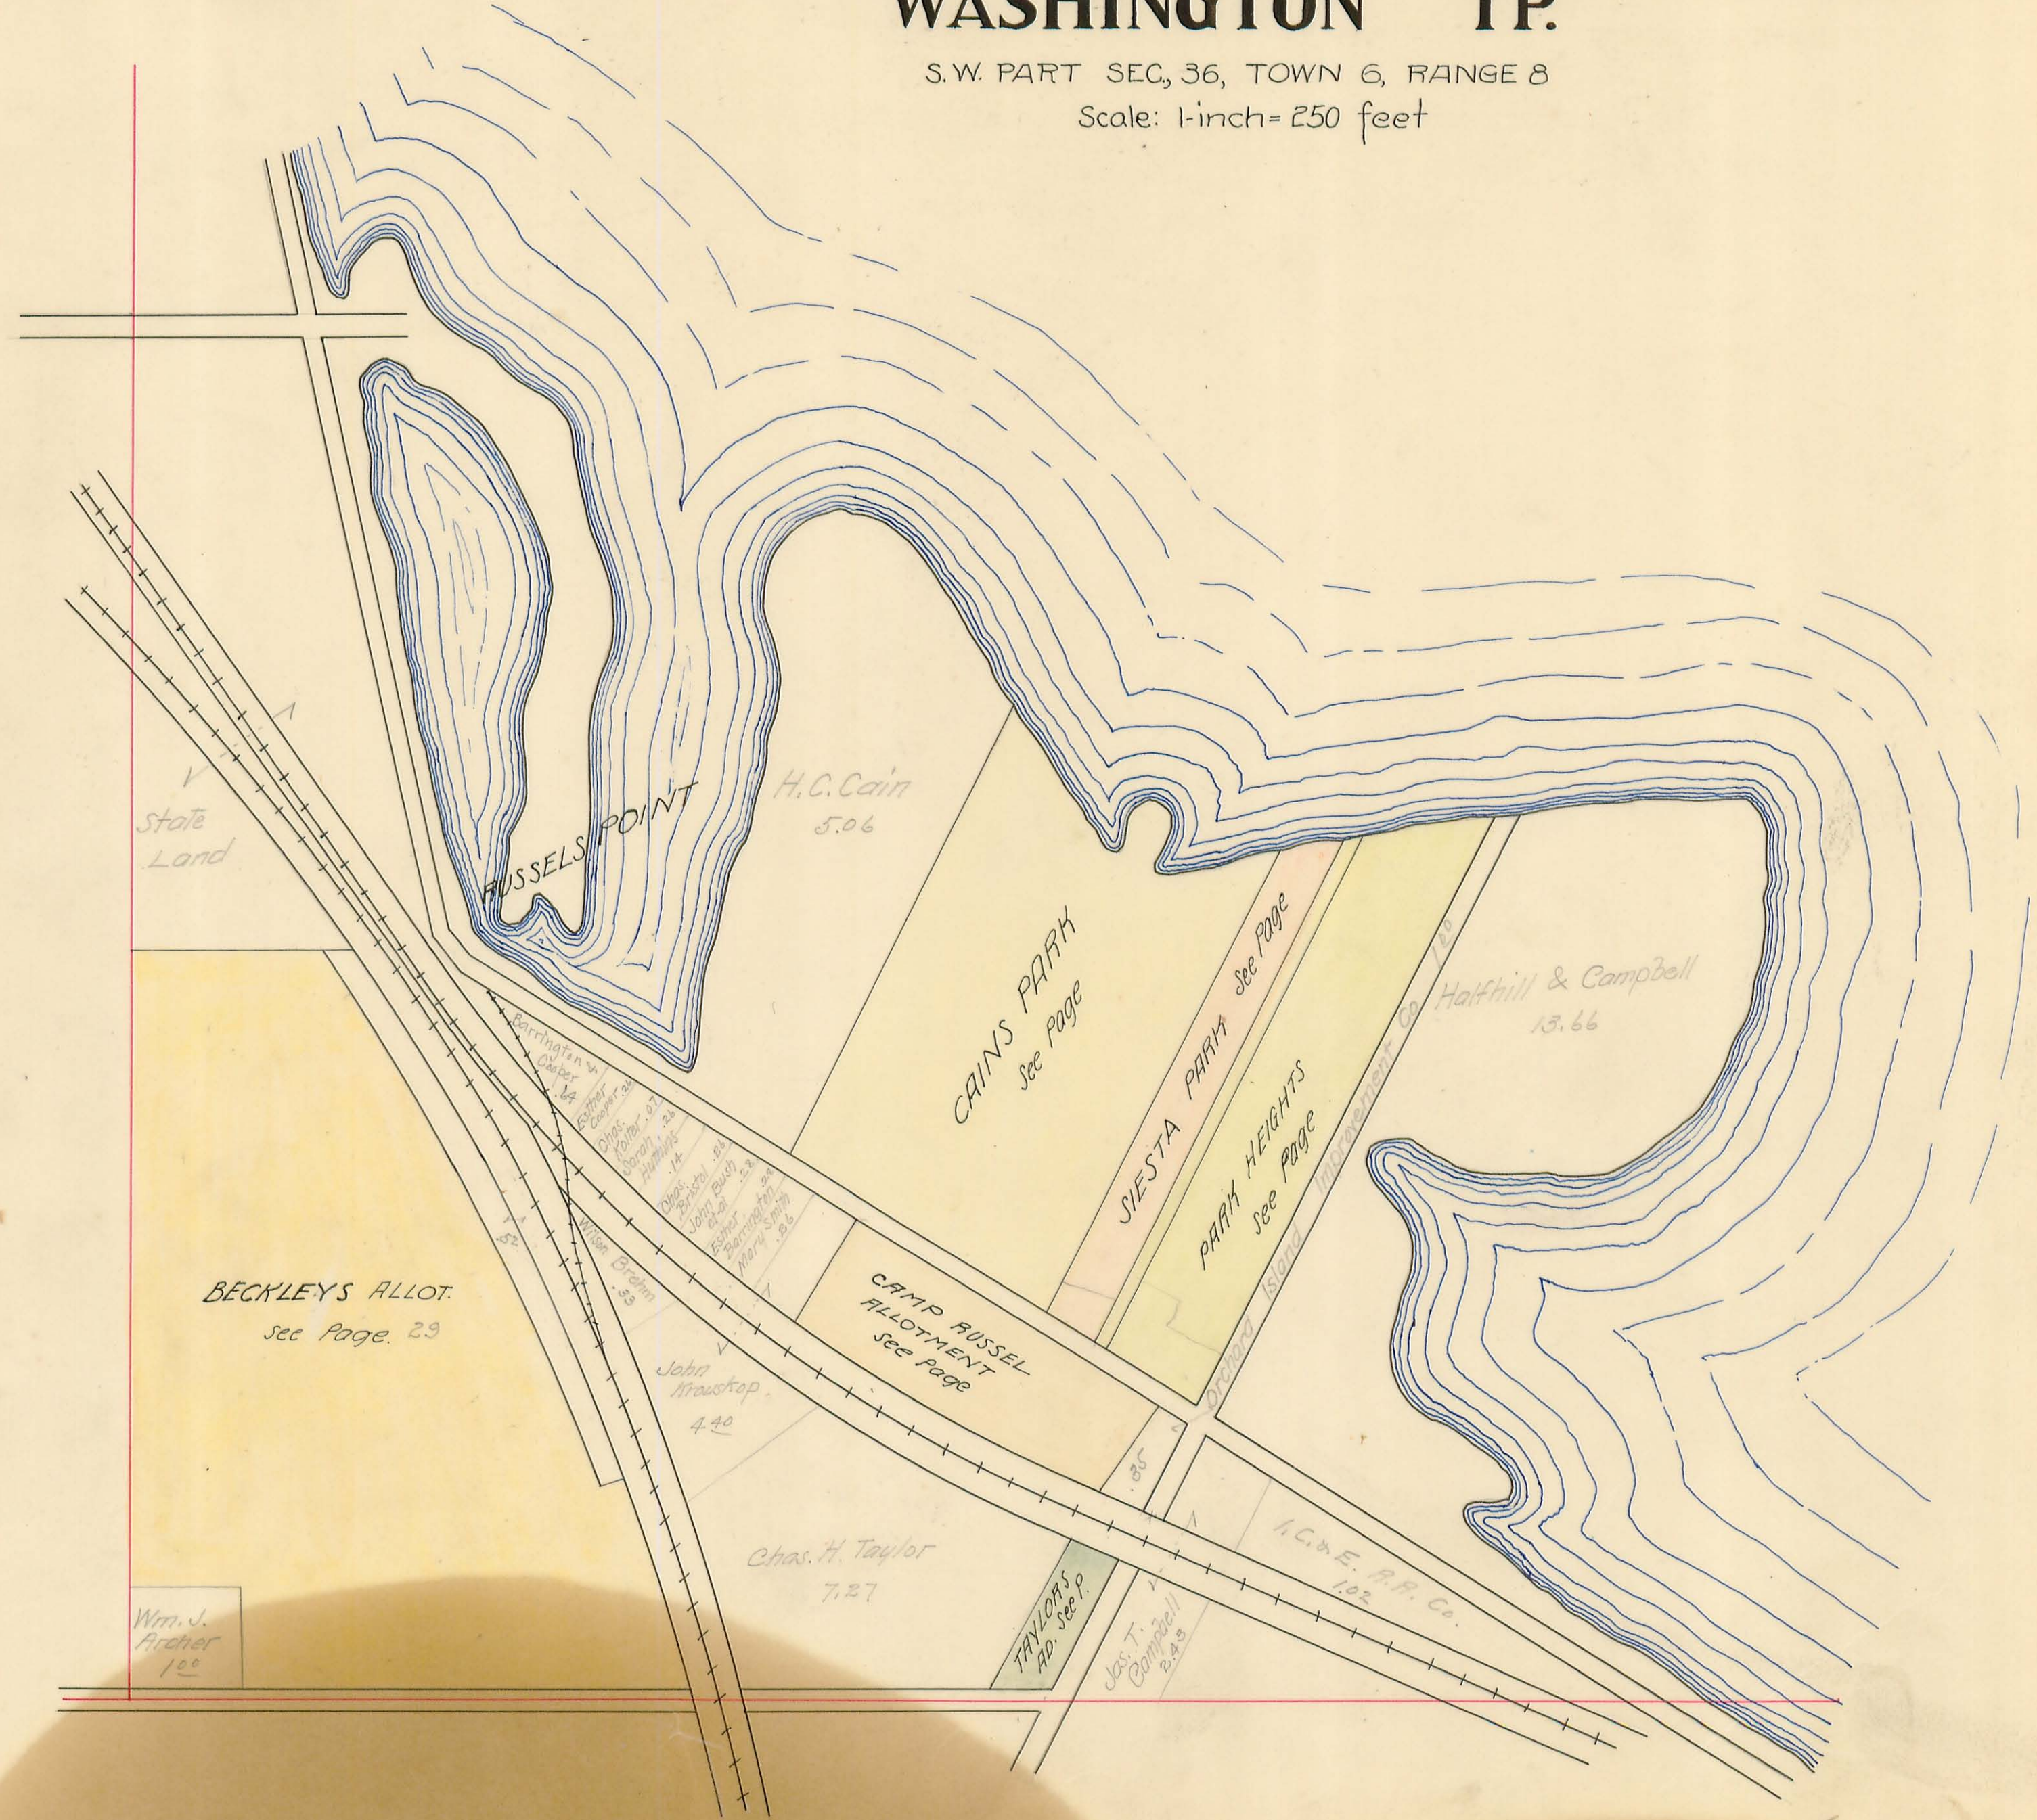

# WASHINGTON TOWNSHIP

Sec. 35 Town 6 Range 8


SCALE: 10 Chains to the Inch

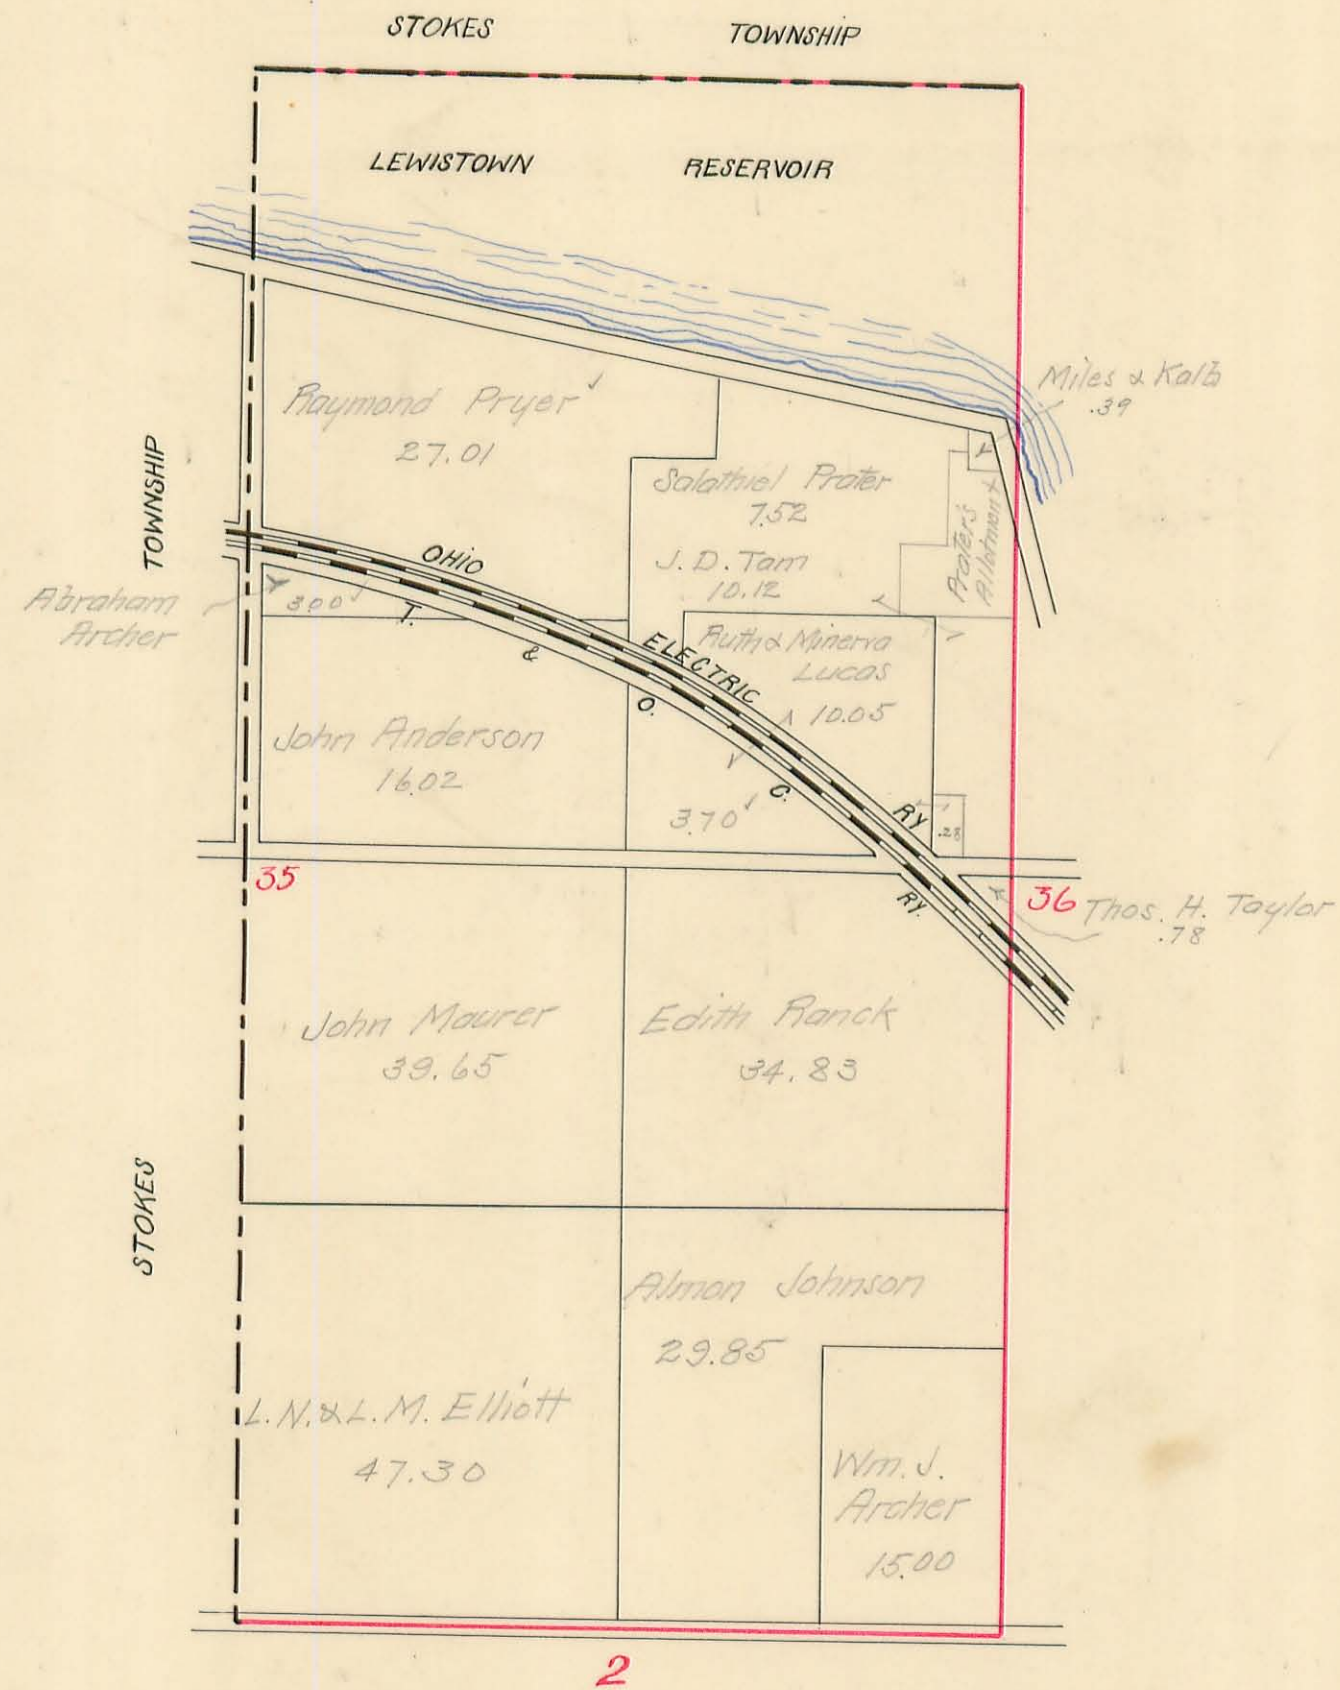

# WASHINGTON TOWNSHIP

Virginia Military Survey No. <sup>12276</sup><sub>9947</sub>


SCALE: 10 Chains to the Inch

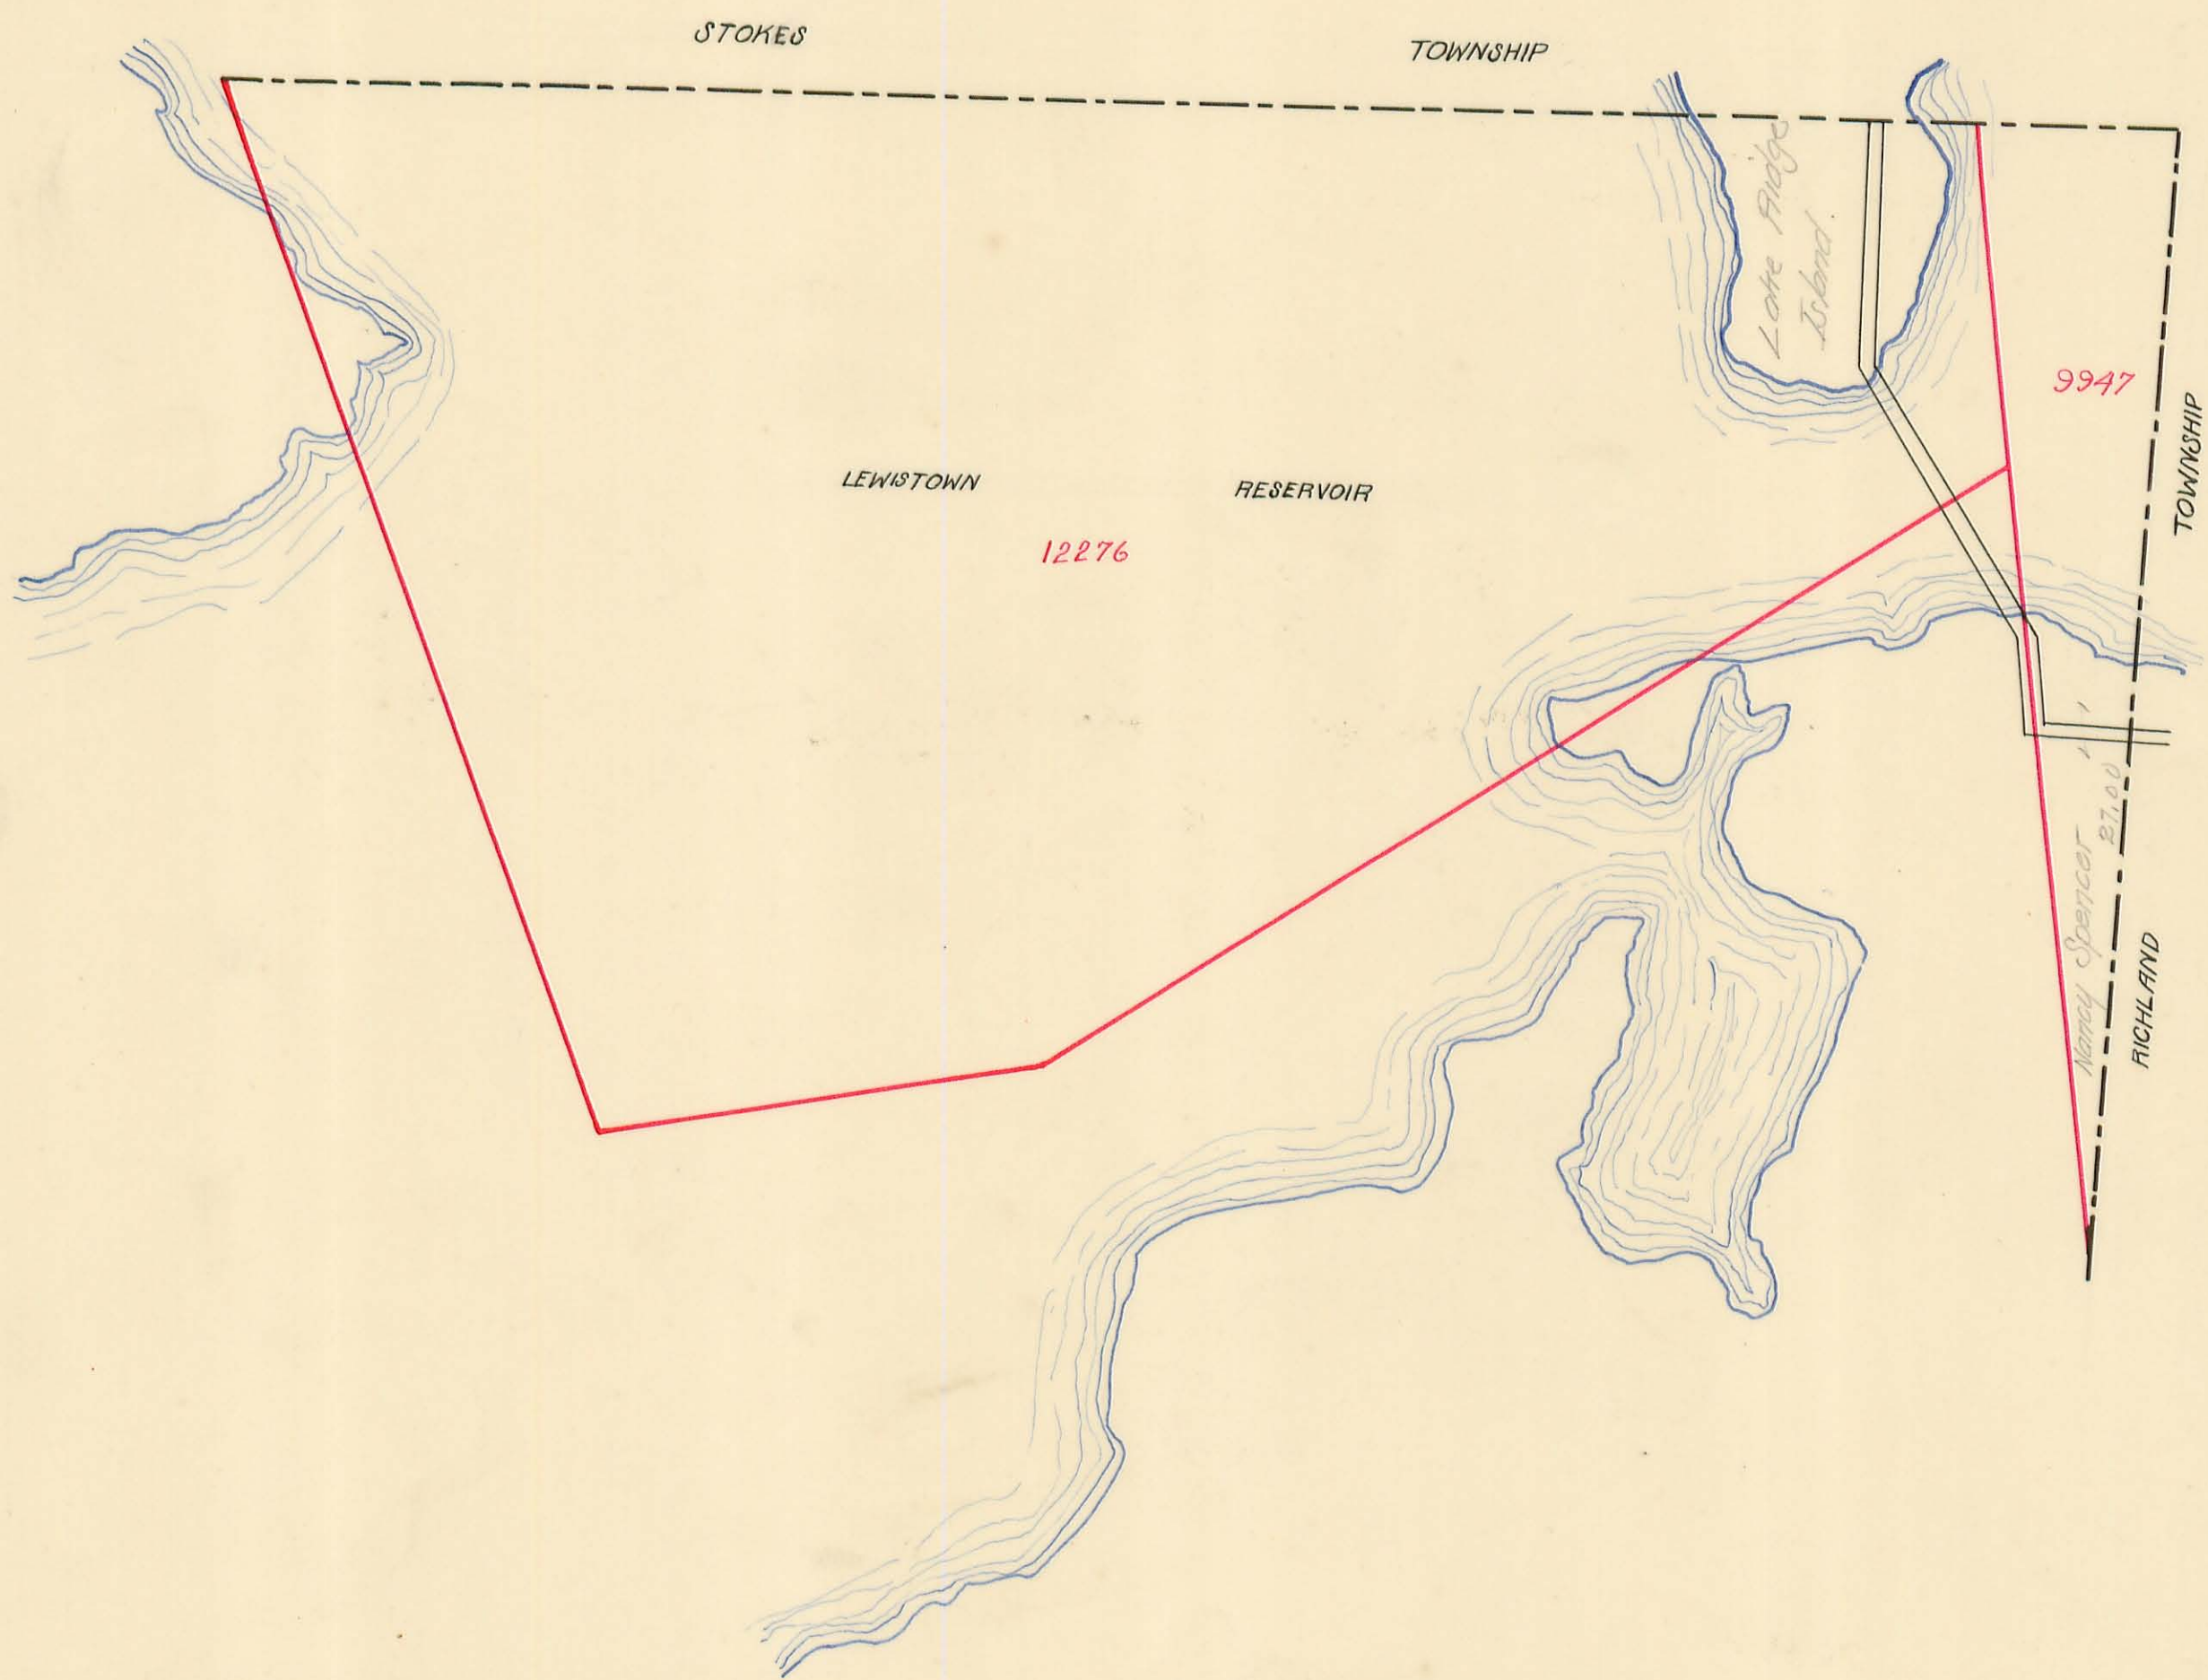

# WASHINGTON TOWNSHIP

Virginia Military Survey No. <sup>10121</sup>  
9946  
9925


SCALE: 10 Chains to the Inch

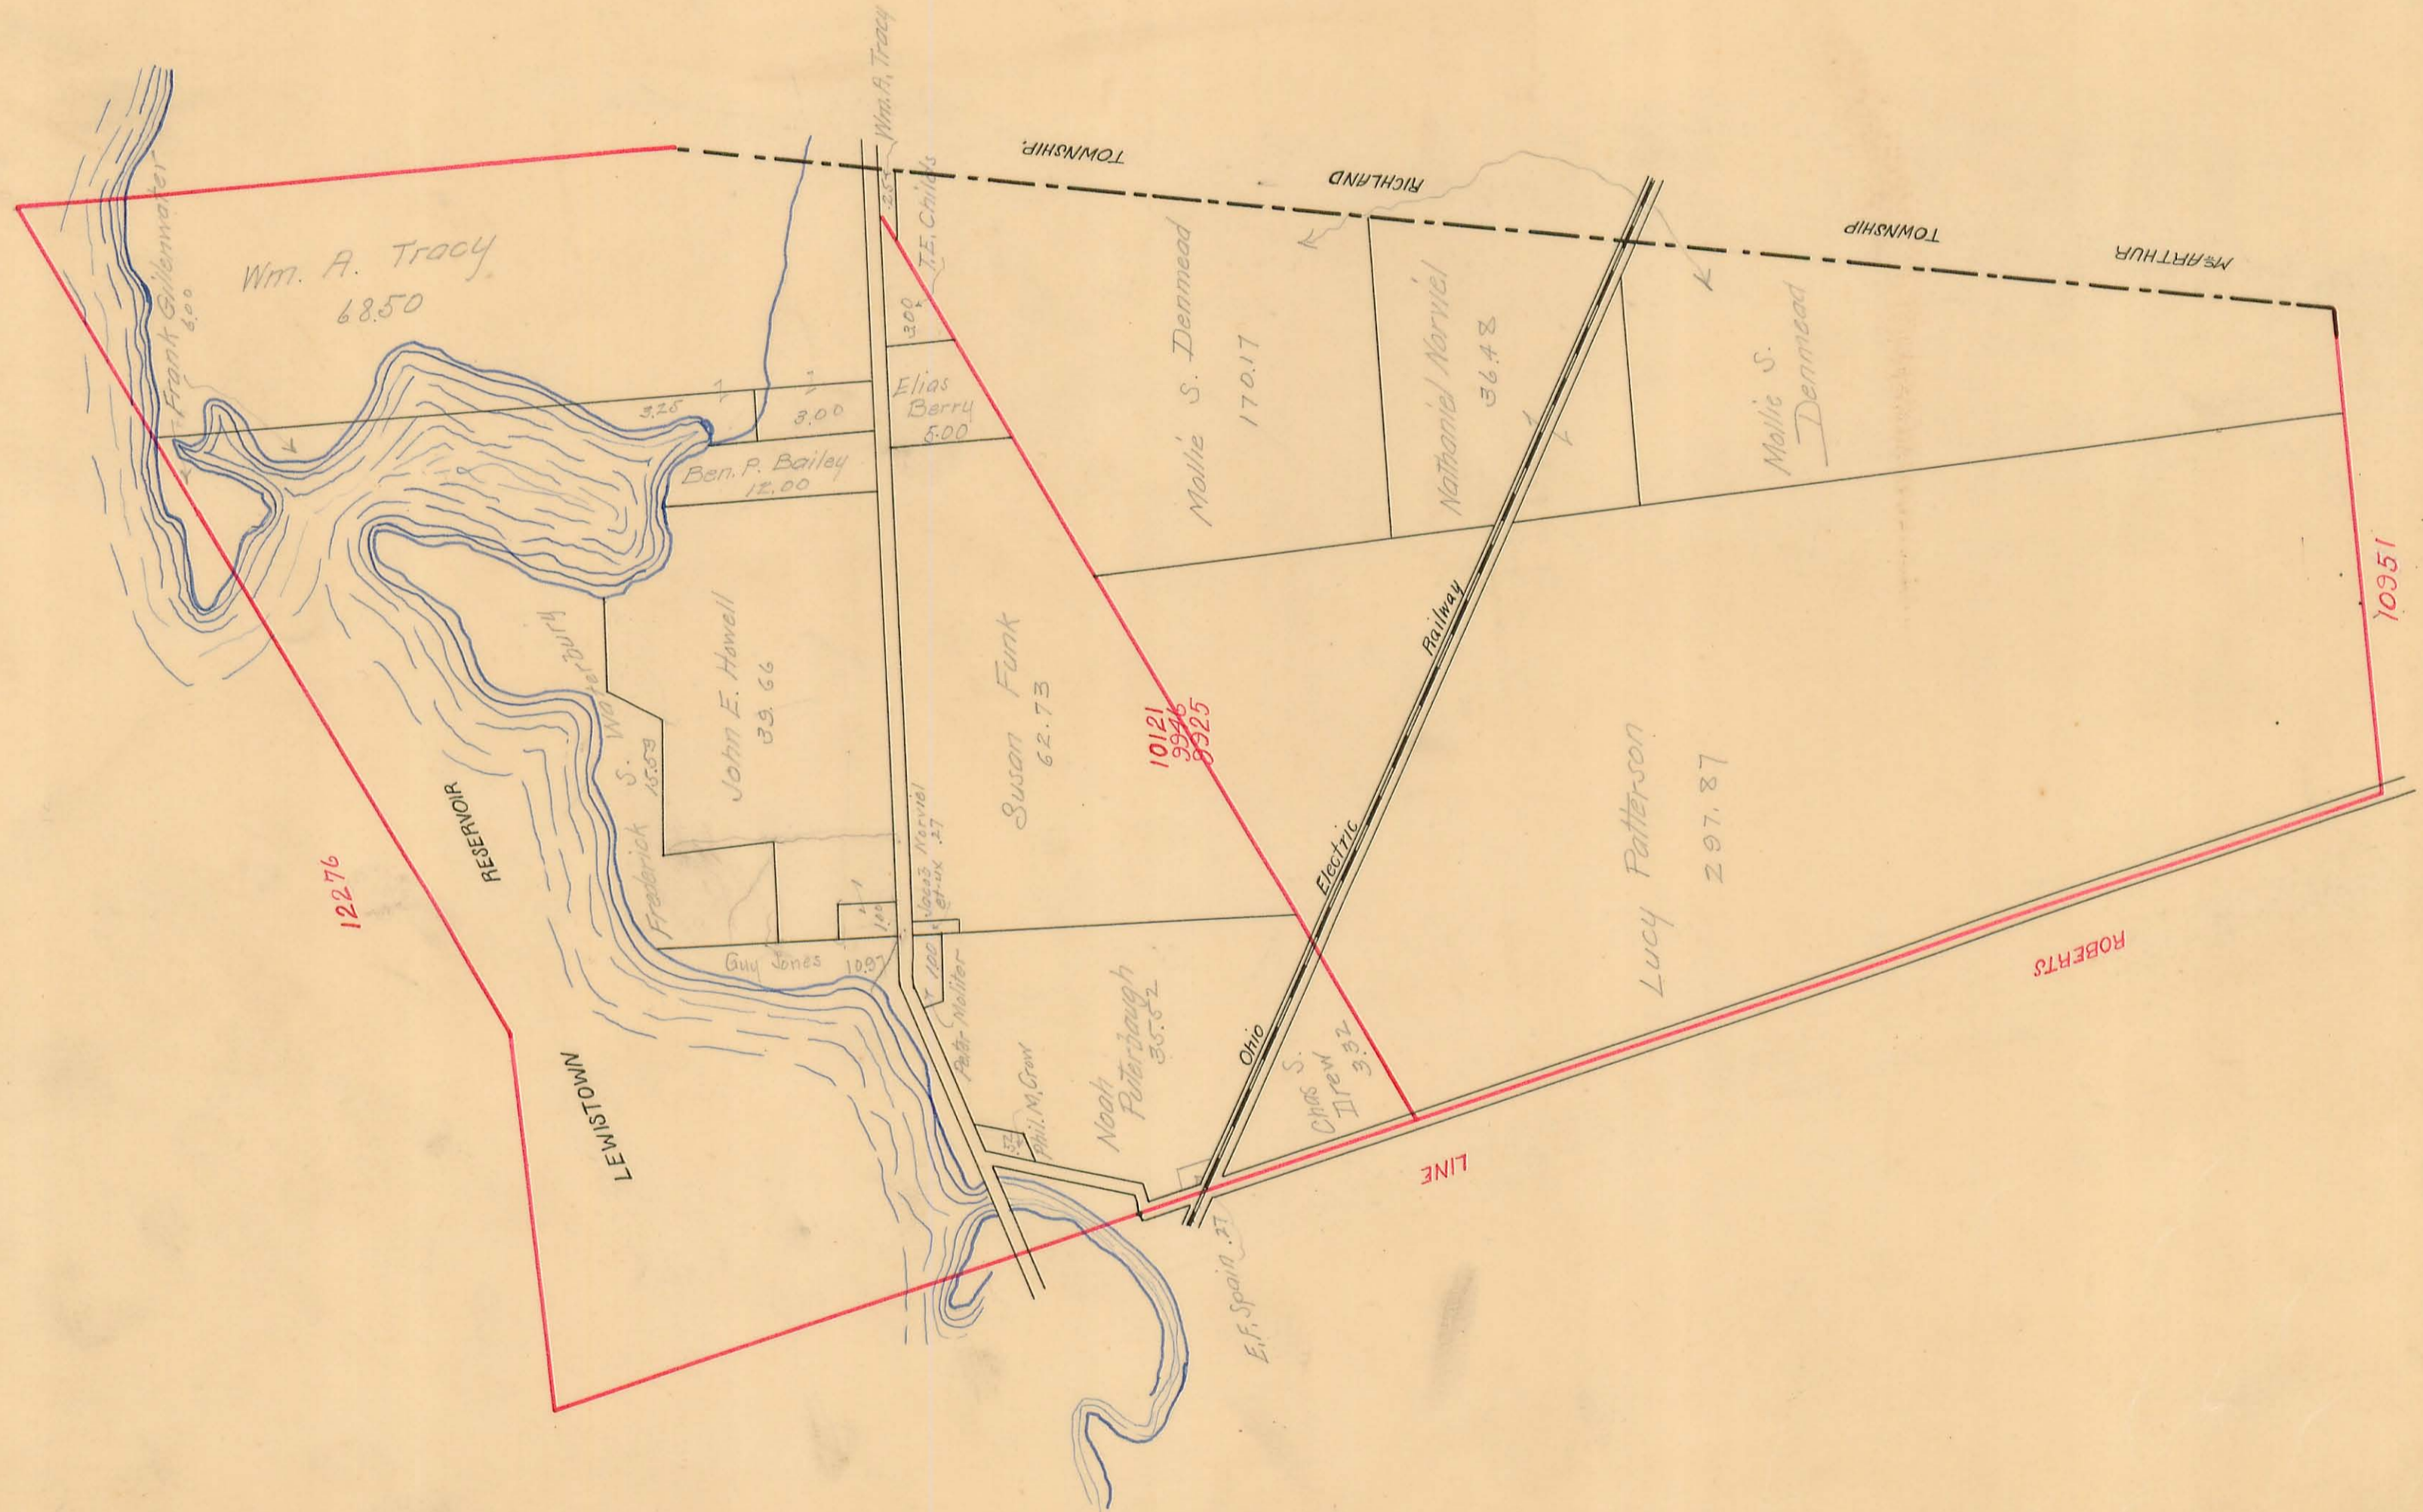

# WASHINGTON TOWNSHIP

Virginia Military Survey No. <sup>10951</sup>  
~~12052~~  
12168

SCALE: 10 Chains to the Inch

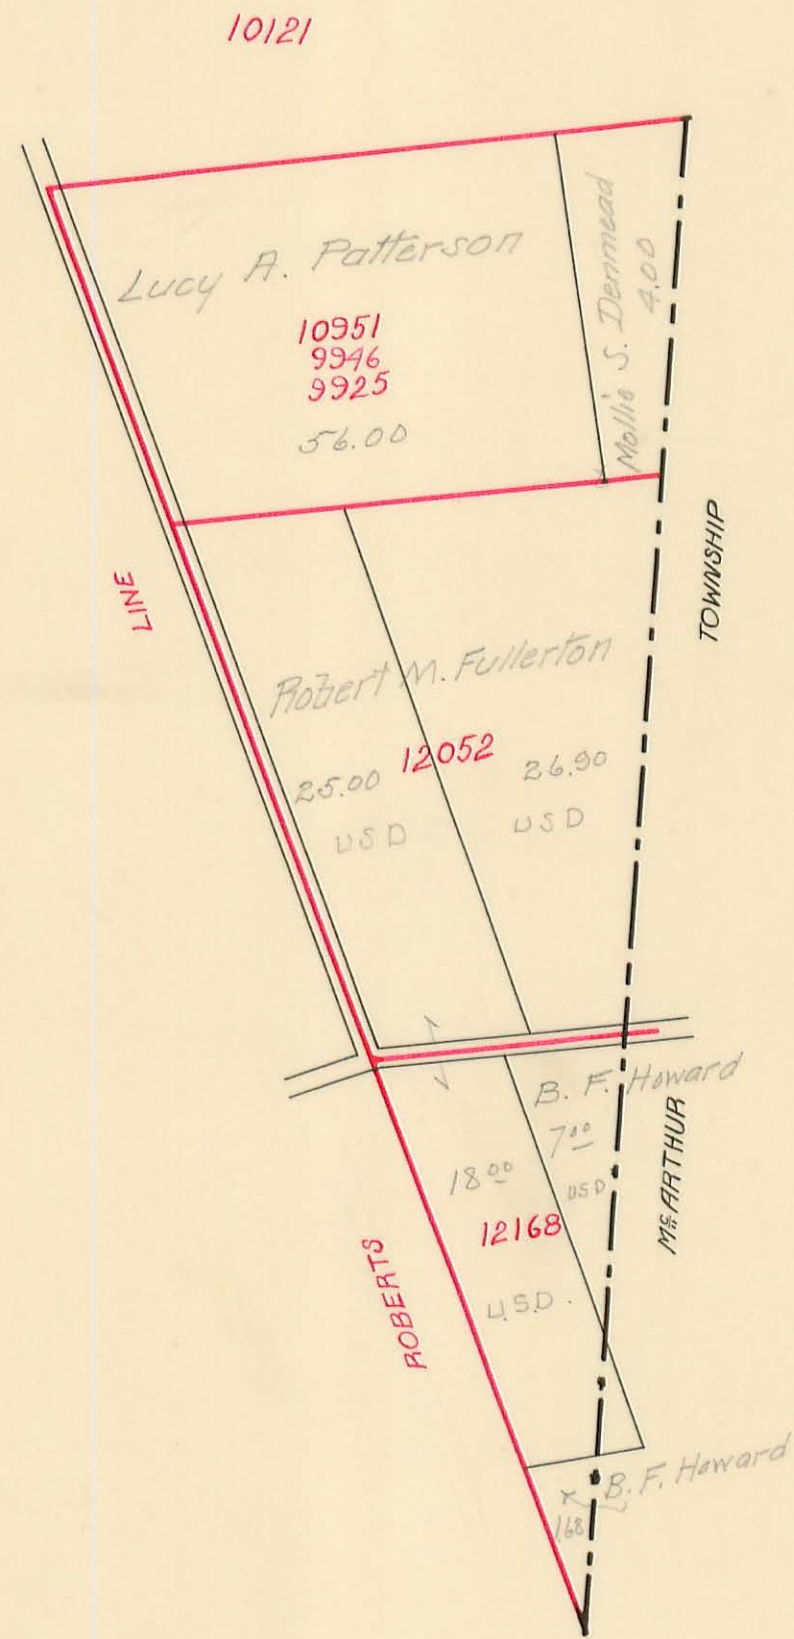


# WASHINGTON TOWNSHIP

Sec. 36 Town 6 Range 8

SCALE: 1 Inch to 100 Feet

SPRING GROVE ALLOTMENT  
AND  
ADDITION

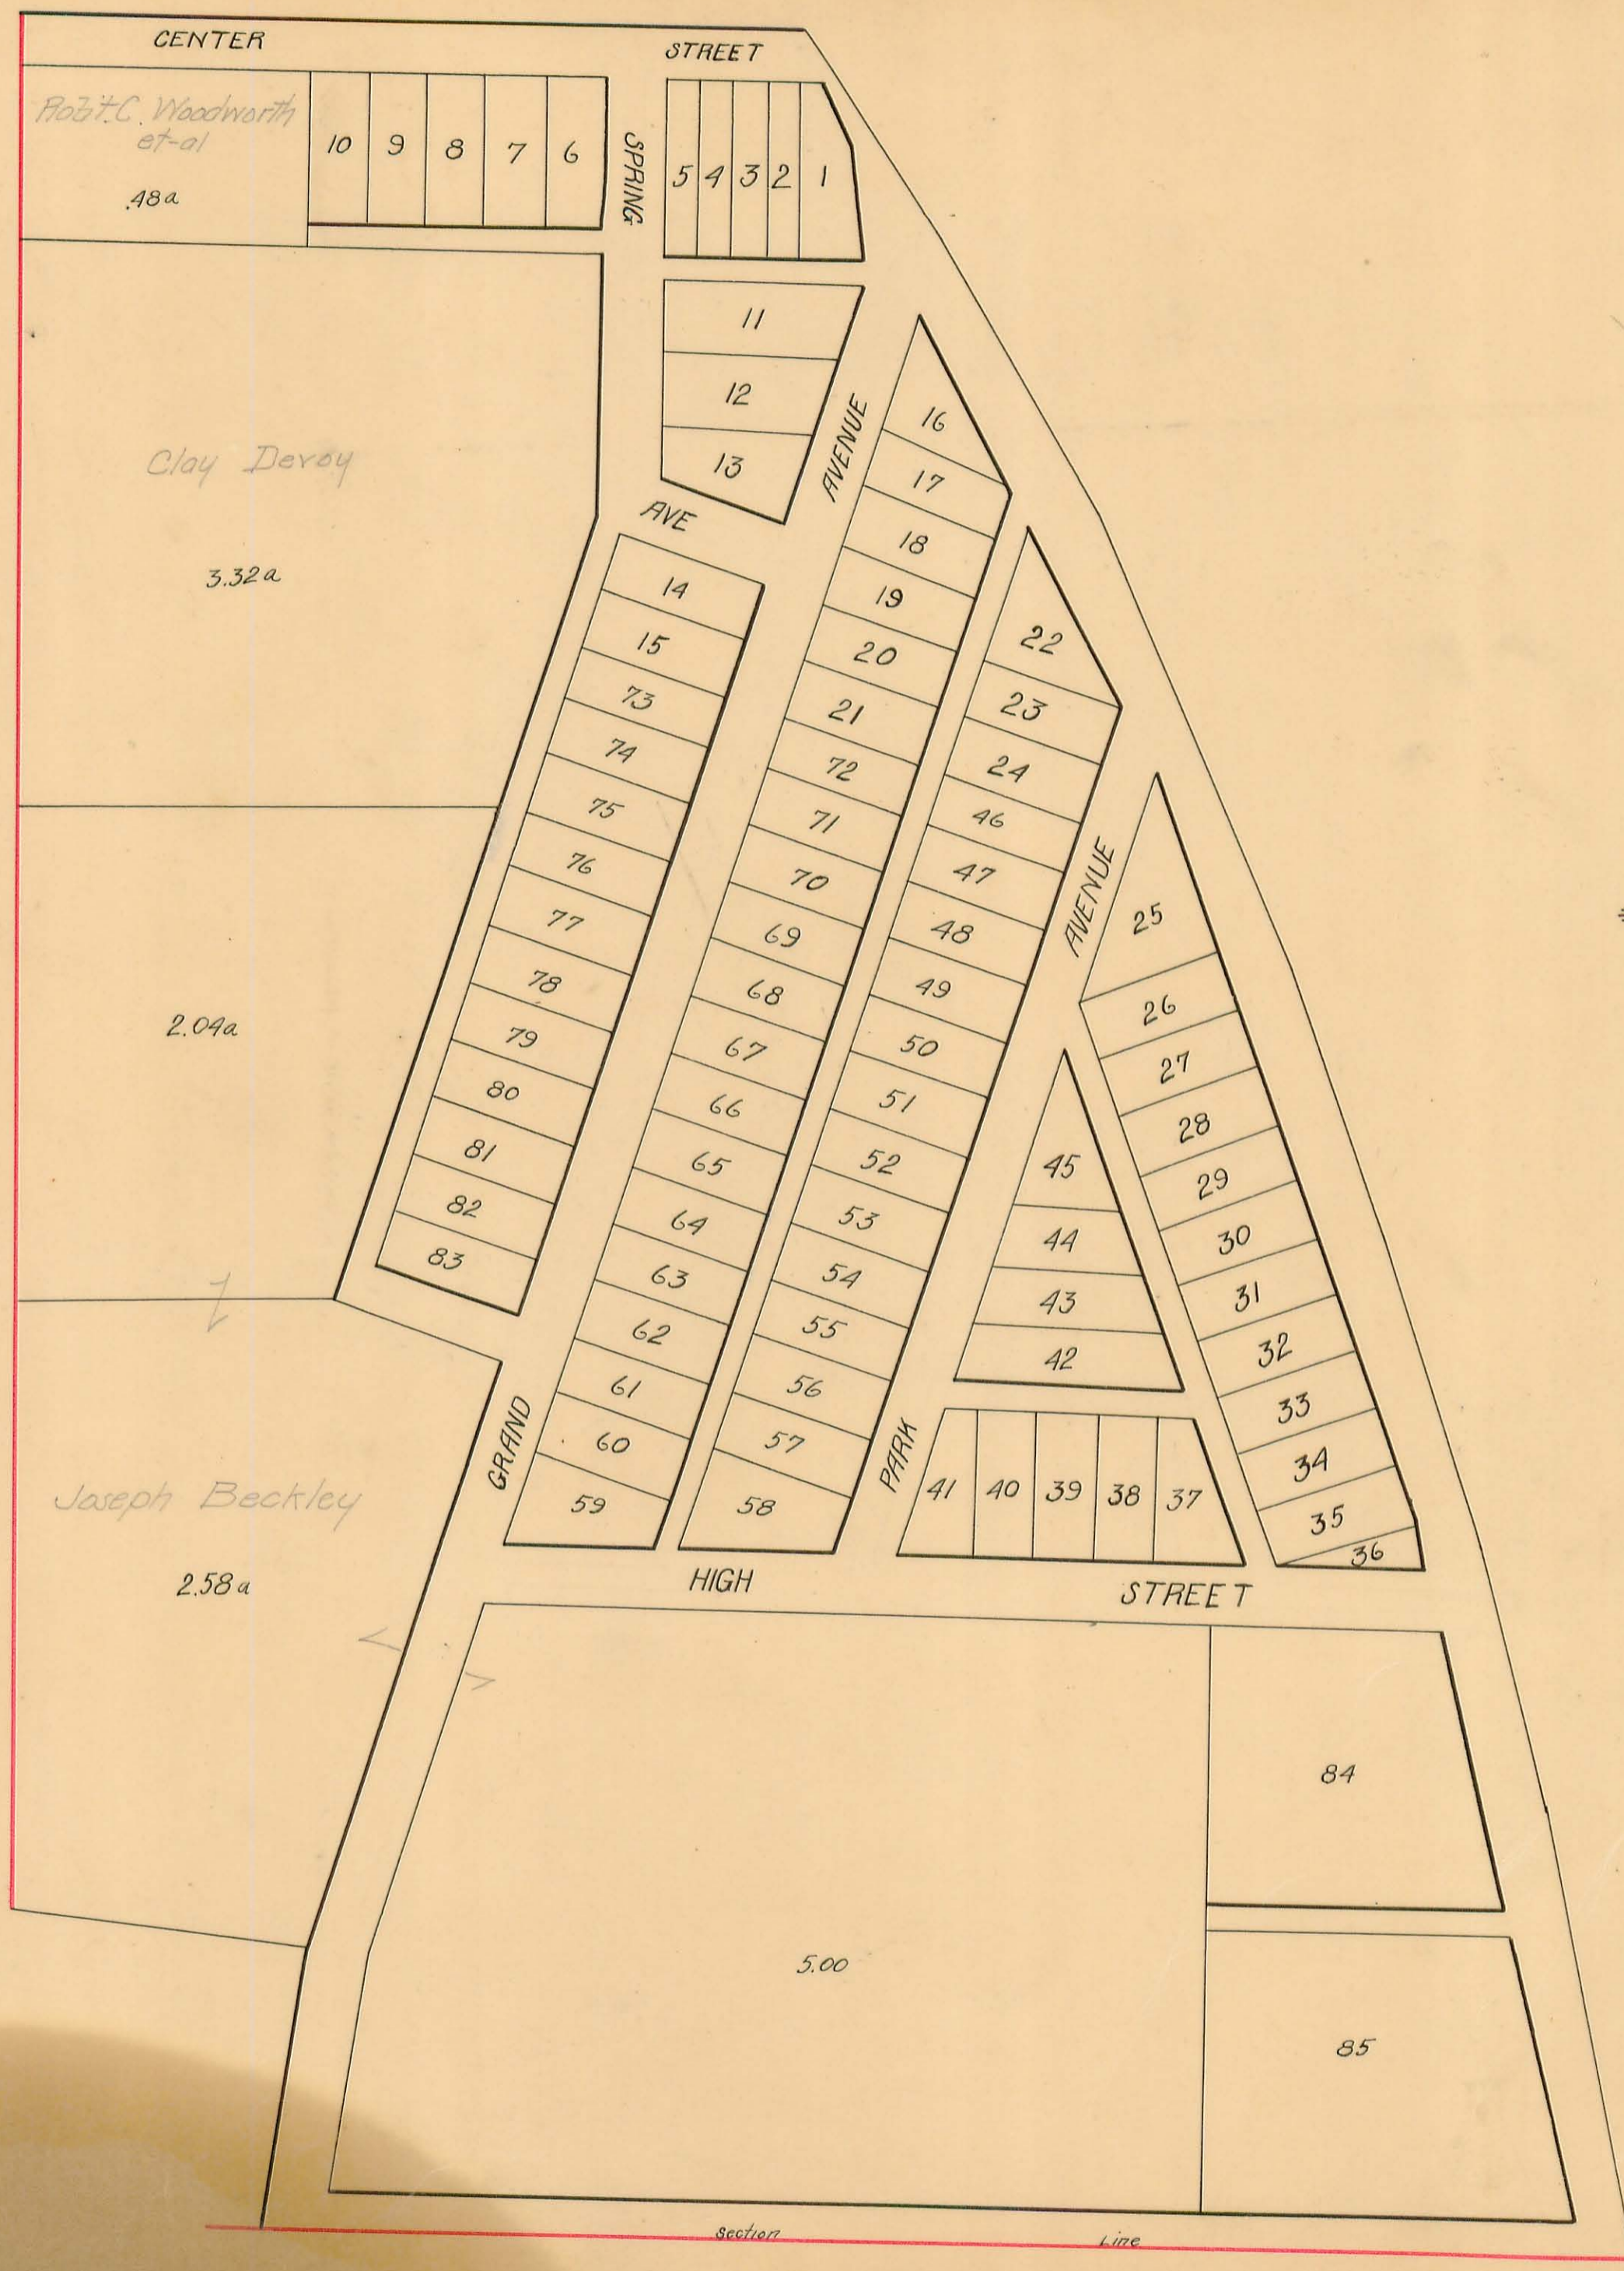


Section Line

# WASHINGTON TOWNSHIP

Sec. 36 Town 6 Range 8


SCALE: 1 Inch to Feet

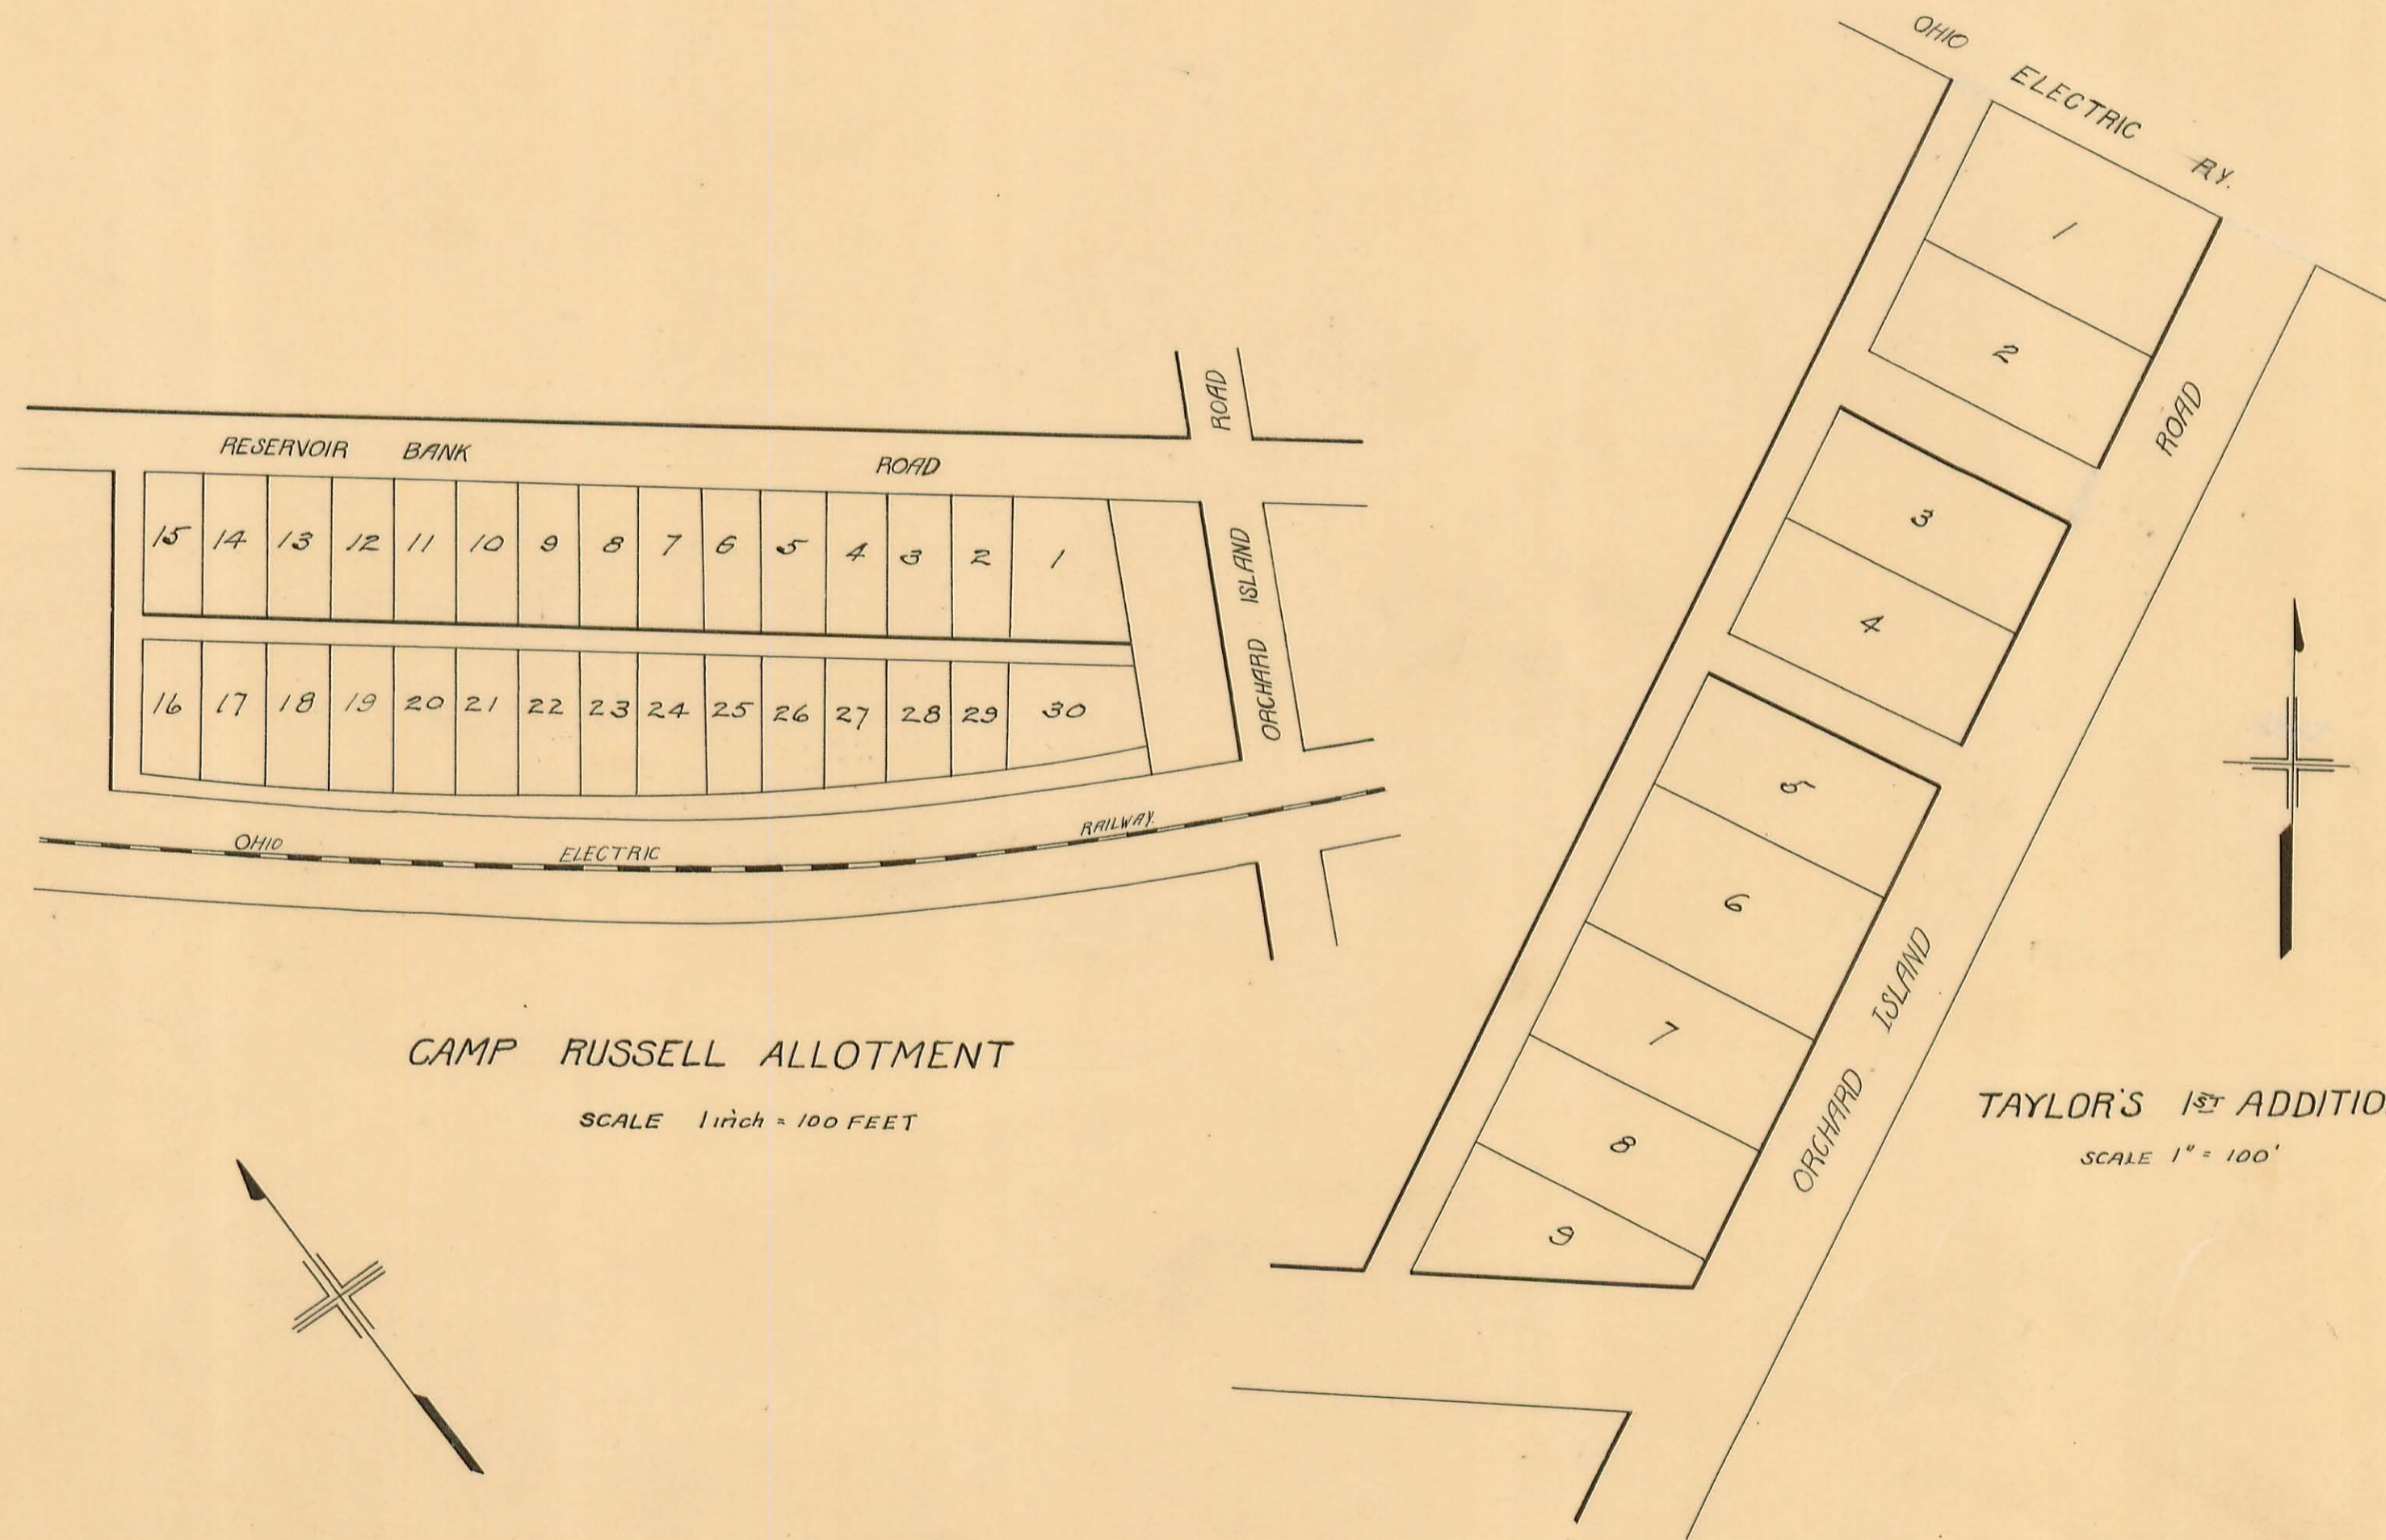

# WASHINGTON TOWNSHIP

Sec. 35 Town 5 Range 13

SCALE: 1 Inch to Feet

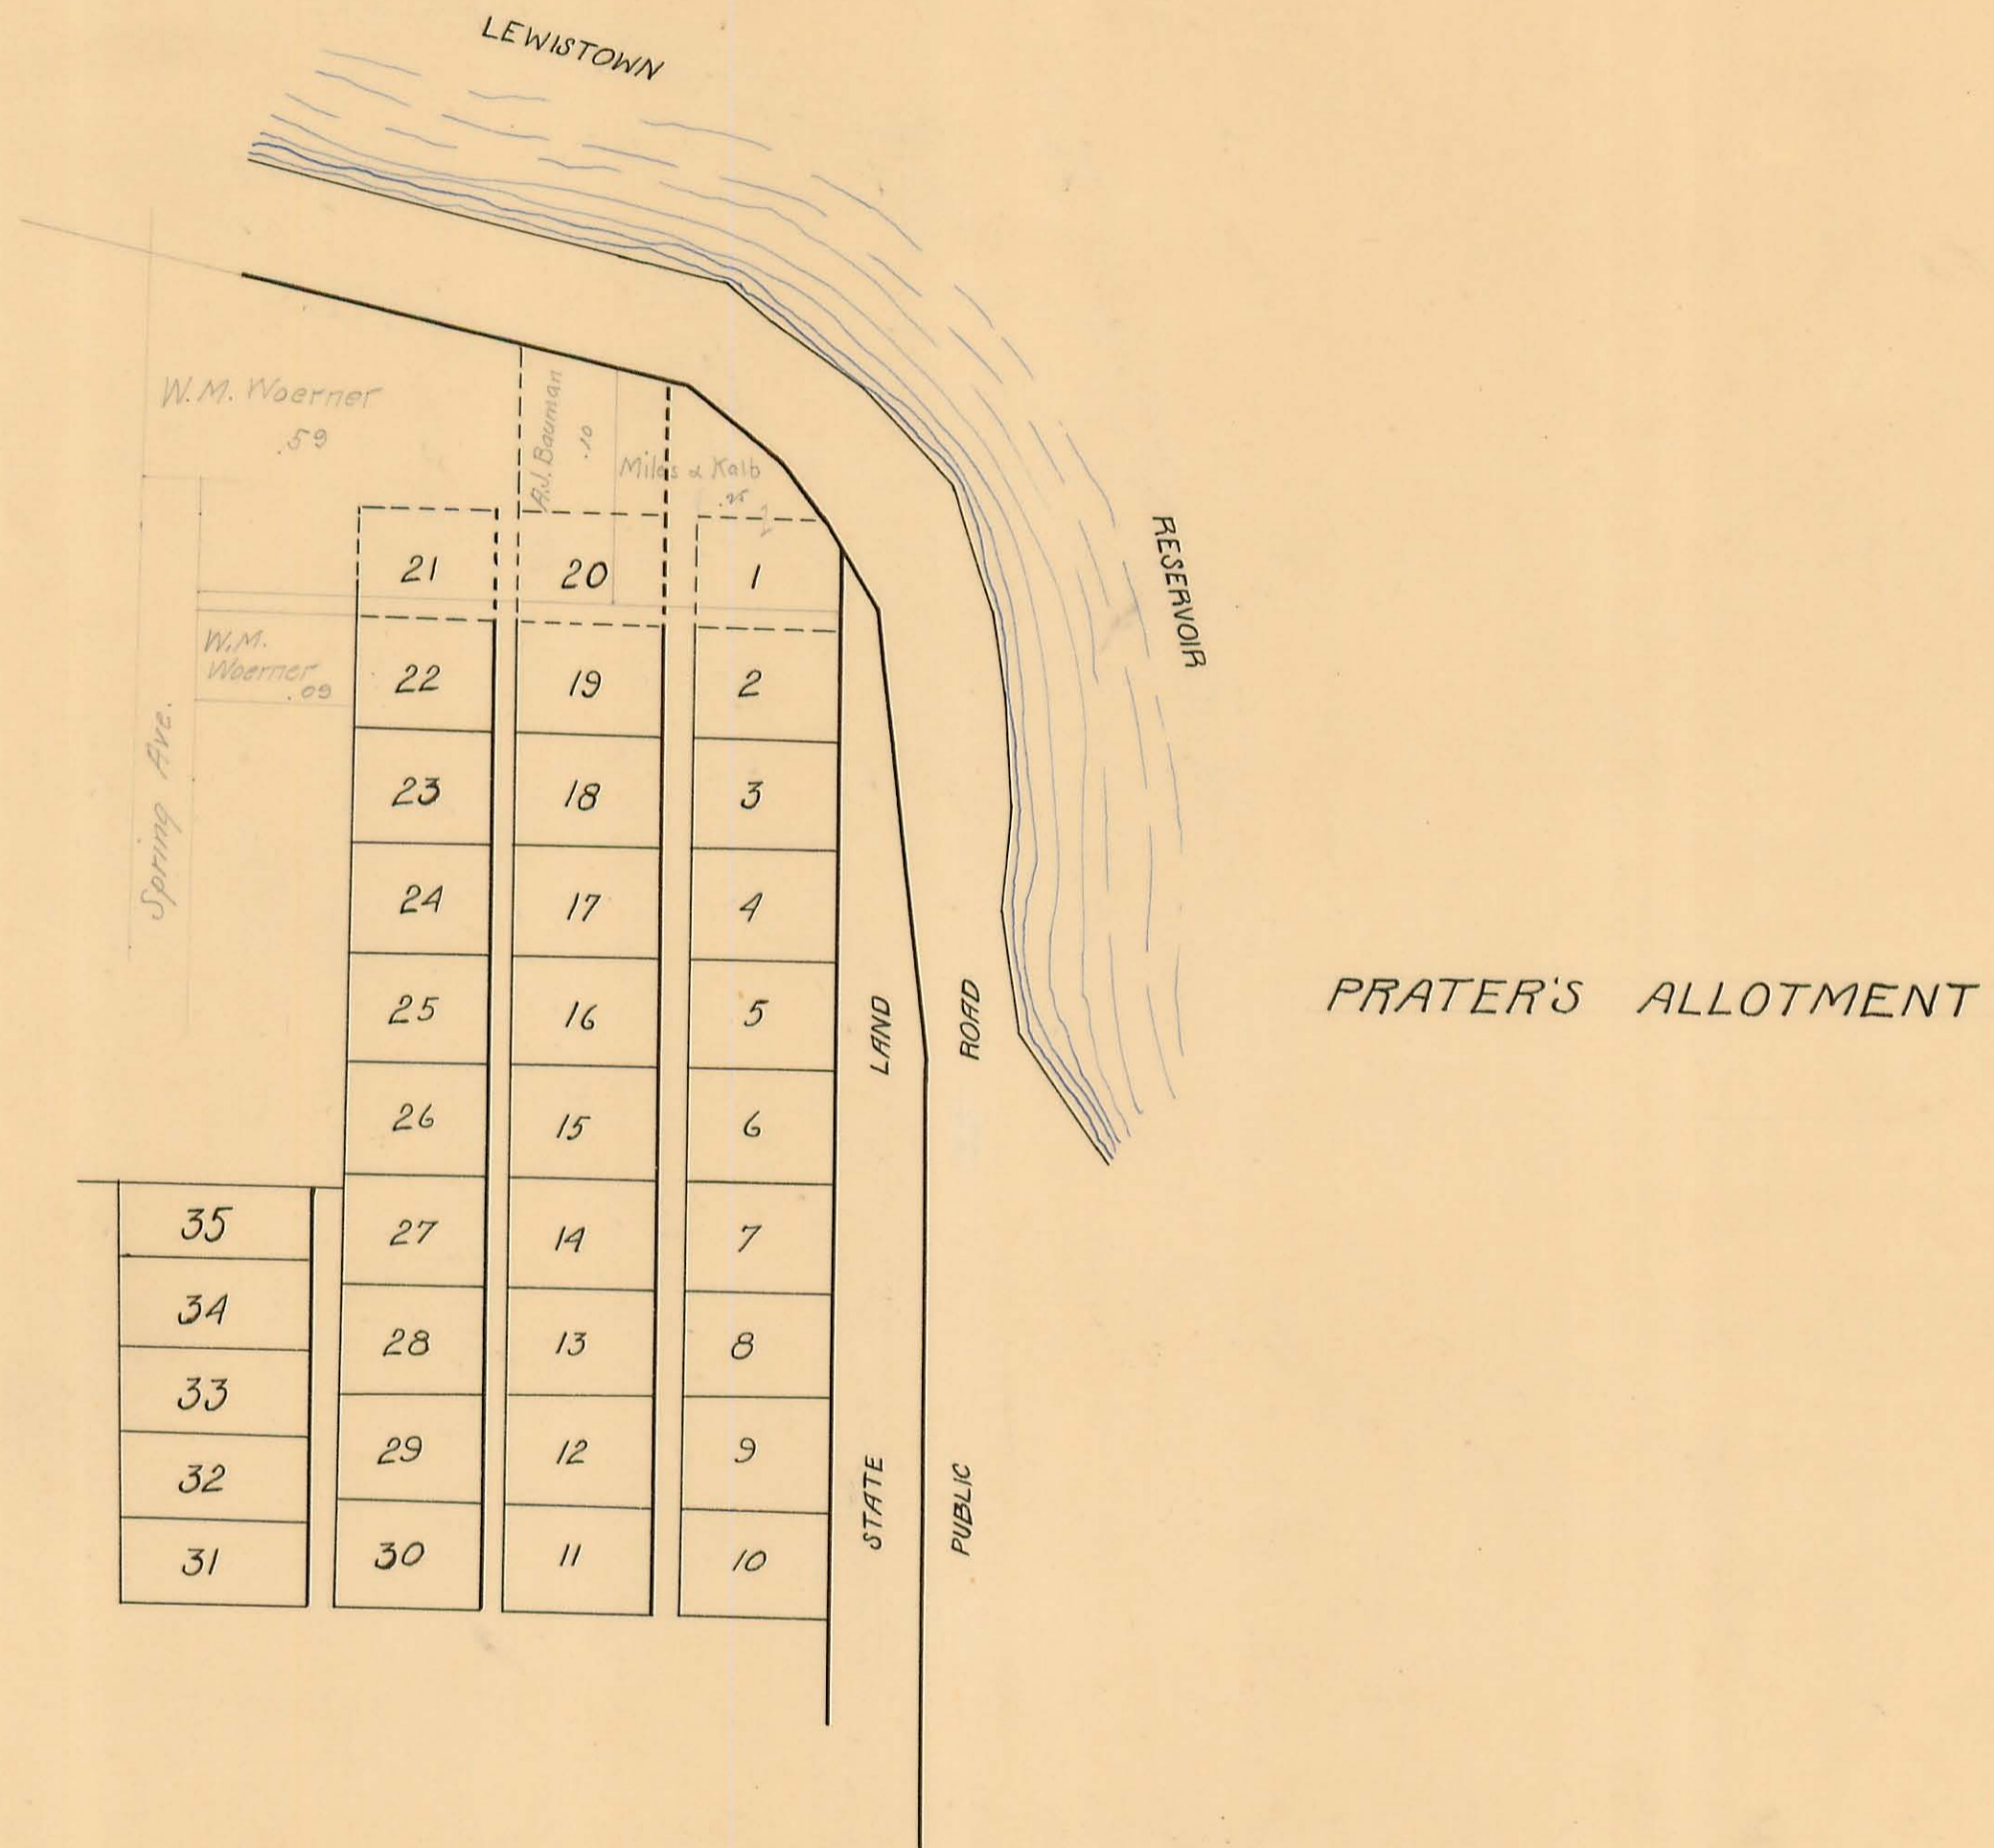





# WASHINGTON TOWNSHIP

Sec. \_\_\_ Town \_\_\_ Range \_\_\_

SCALE: 1 Inch to 100 Feet

## LEWISTOWN

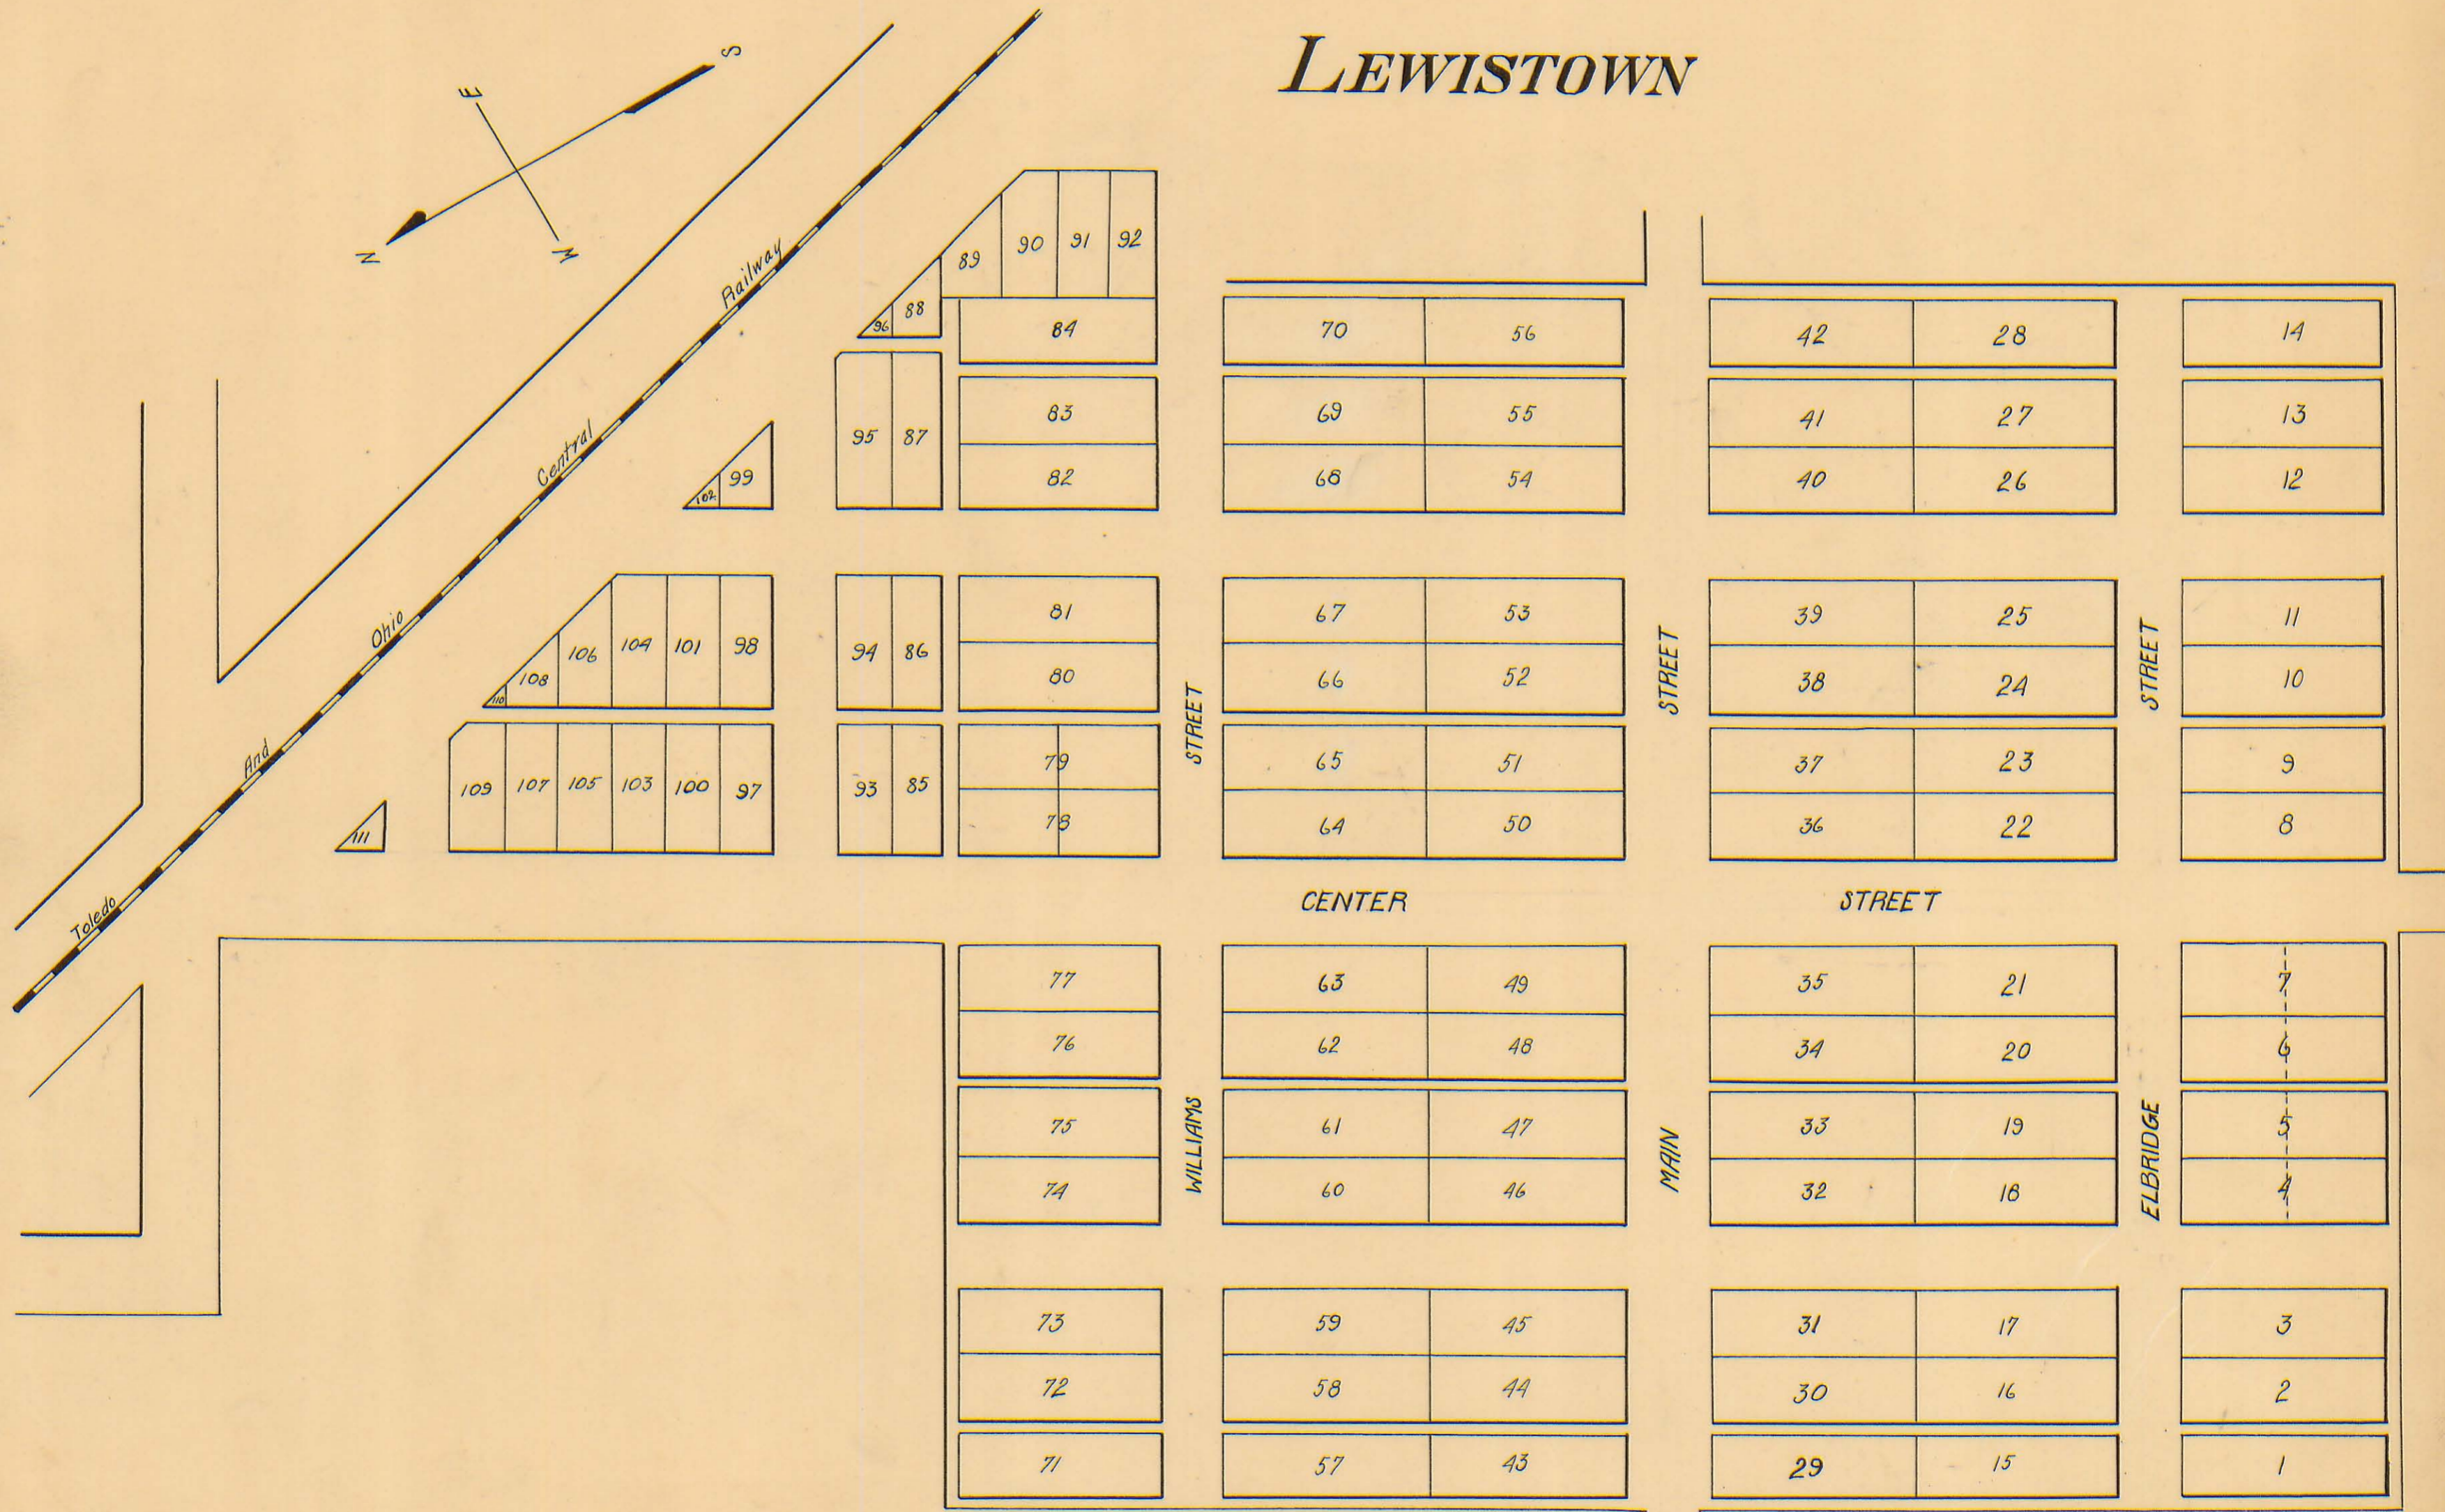

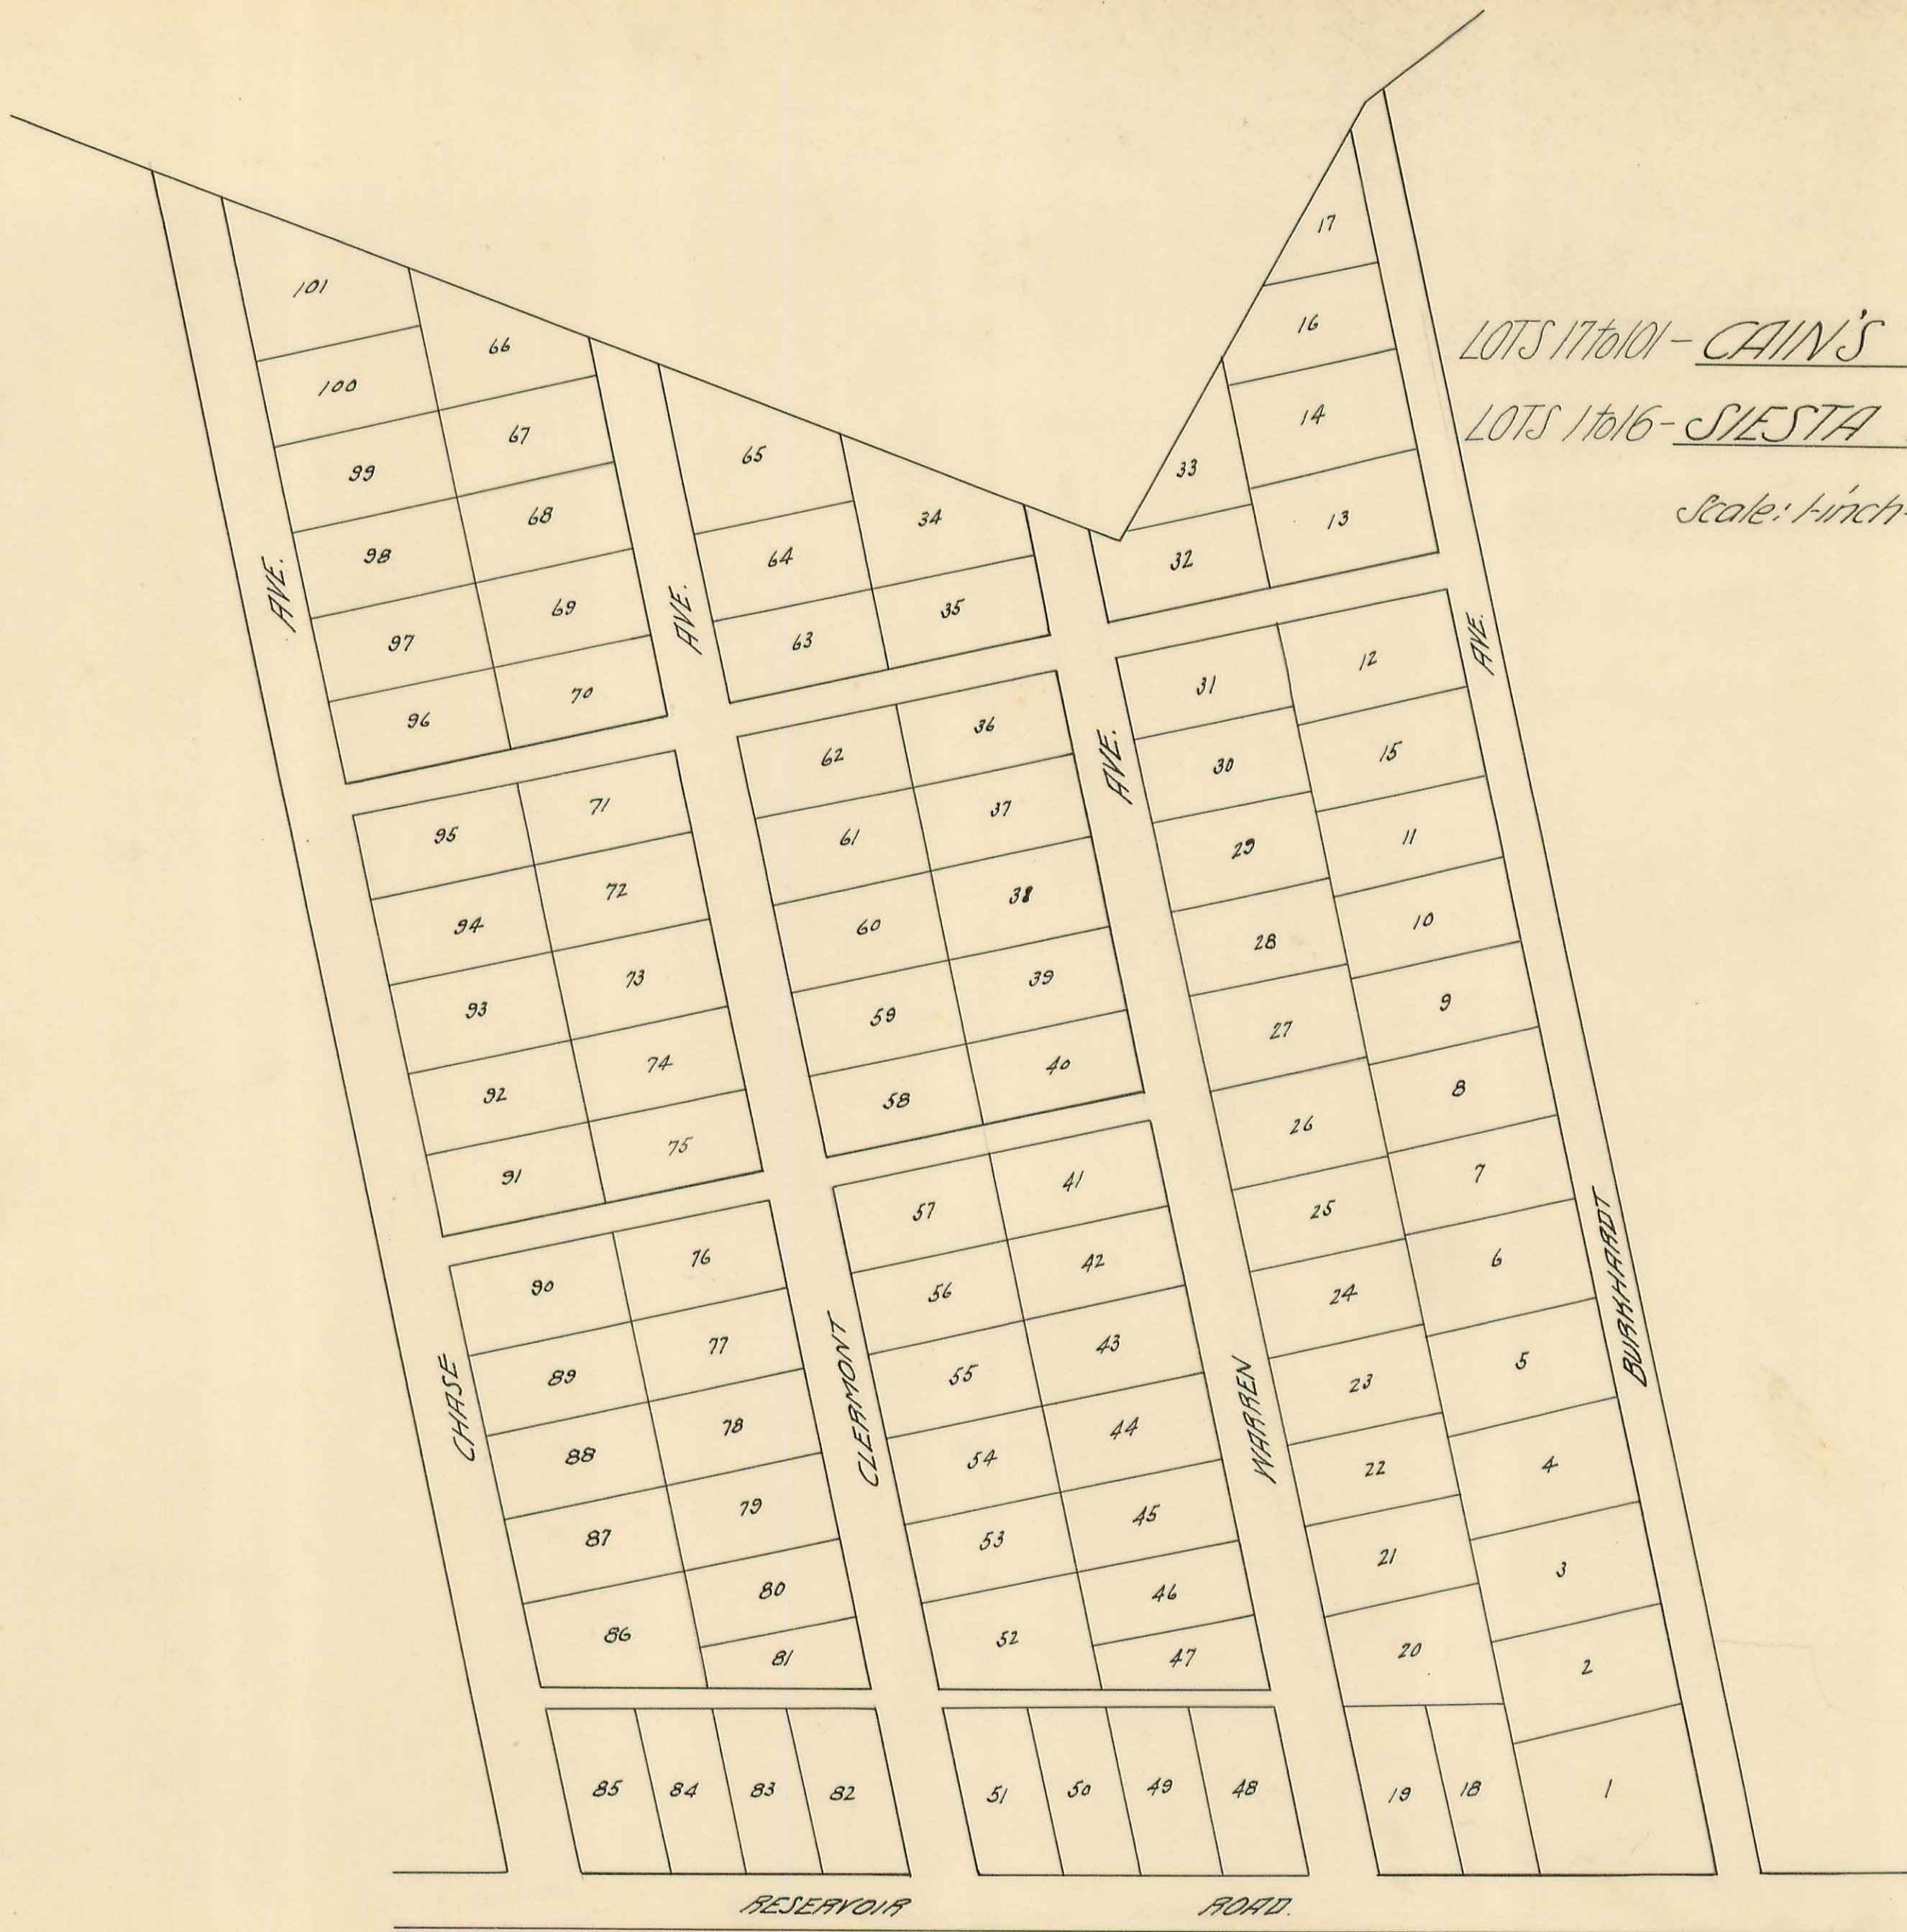

LOTS 17 to 101 - CAIN'S PARK

LOTS 1 to 16 - SIESTA PARK

Scale: 1 inch = 80 feet

