

BCDEFGIHB = 3518
 ABH PART OF LOT 3004
 HIG LOT 3517
 LOTS 3002-3003-3004-2965-2964-2963
 2962-2961 ARE PART OF INDIAN PARK NO. 1
 LOTS 2448-2449-2450-2451-2457 ARE PART OF
 IRVING PLACE ADDITION
 SURVEY NOTES LOGAN COUNTY ENGINEERS BOOK NO. 608
 2'x2'x24' HUBS AT ALL LOT CORNERS & P.I. POINTS

SURVEYORS CERTIFICATE
 This Plat correctly shows INDIAN PARK NO. TWO in part of V.M.S. 5245 in Bellefontaine Ohio. All measurements are in feet and tenths. All streets are 50' wide. The alley is 12' wide. Survey made Jan. and Feb. 1937. Field notes Logan Co. Eng. Book 608. Total acres in Plat 7.45 of which 1.90 are in streets and alley.

H. H. Knight Surveyor.

DEDICATION
 Know all men by these presents that the Bellefontaine Development Company proprietors of the land indicated on the accompanying plat have authorized the laying out of the same. The streets and alley are hereby dedicated to the public use forever.
Carl H. Feuring
 Witness
James C. Fisher
 Witness
D. N. Feuring
 Pres. Bellefontaine Dev. Co.
David M. Moore
 Secy. Bellefontaine Dev. Co.

STATE OF OHIO COUNTY OF LOGAN S.S.
 Be it remembered that on the 13 day of April in the Year of our Lord One Thousand Nine Hundred and Thirty Seven before me, a Notary Public in and for said County, personally came *D. N. Feuring* and *David M. Moore* grantors in foregoing dedication and acknowledged the signing thereof to be their voluntary act.

Theresa Palmer
 Notary Public
 Logan County Ohio
 TERM EXPIRES
 MARCH 1938


ACCEPTANCE
 The annexed plat was adopted by ordinance as an addition to the City of Bellefontaine, State of Ohio. Said Ordinance was passed by the Council at a regular meeting on the 13th day of April A.D. 1937.
William H. Hunsler
 Mayor
Ernie H. Hunsler
 Clerk
Hamilton C. McPeak
 President of Council

AUDITORS OFFICE LOGAN COUNTY OHIO
 The within lots transferred this day of April 1937 A.D.
William Hunsler
 Auditor of Logan County, Ohio.

RECORDERS OFFICE LOGAN COUNTY OHIO
 Received for record at 10:00 o'clock A.M. on April 27, 1937
 Recorded May 5, 1937 in Vol. 2, Book A, Page 125
Robert A. Stover
 Recorder of Logan County Ohio

LOTS 3517 TO 3528
INDIAN PARK NO. TWO
 BELLEFONTAINE OHIO
 LAKE TOWNSHIP LOGAN COUNTY

1937
 1" = 50'

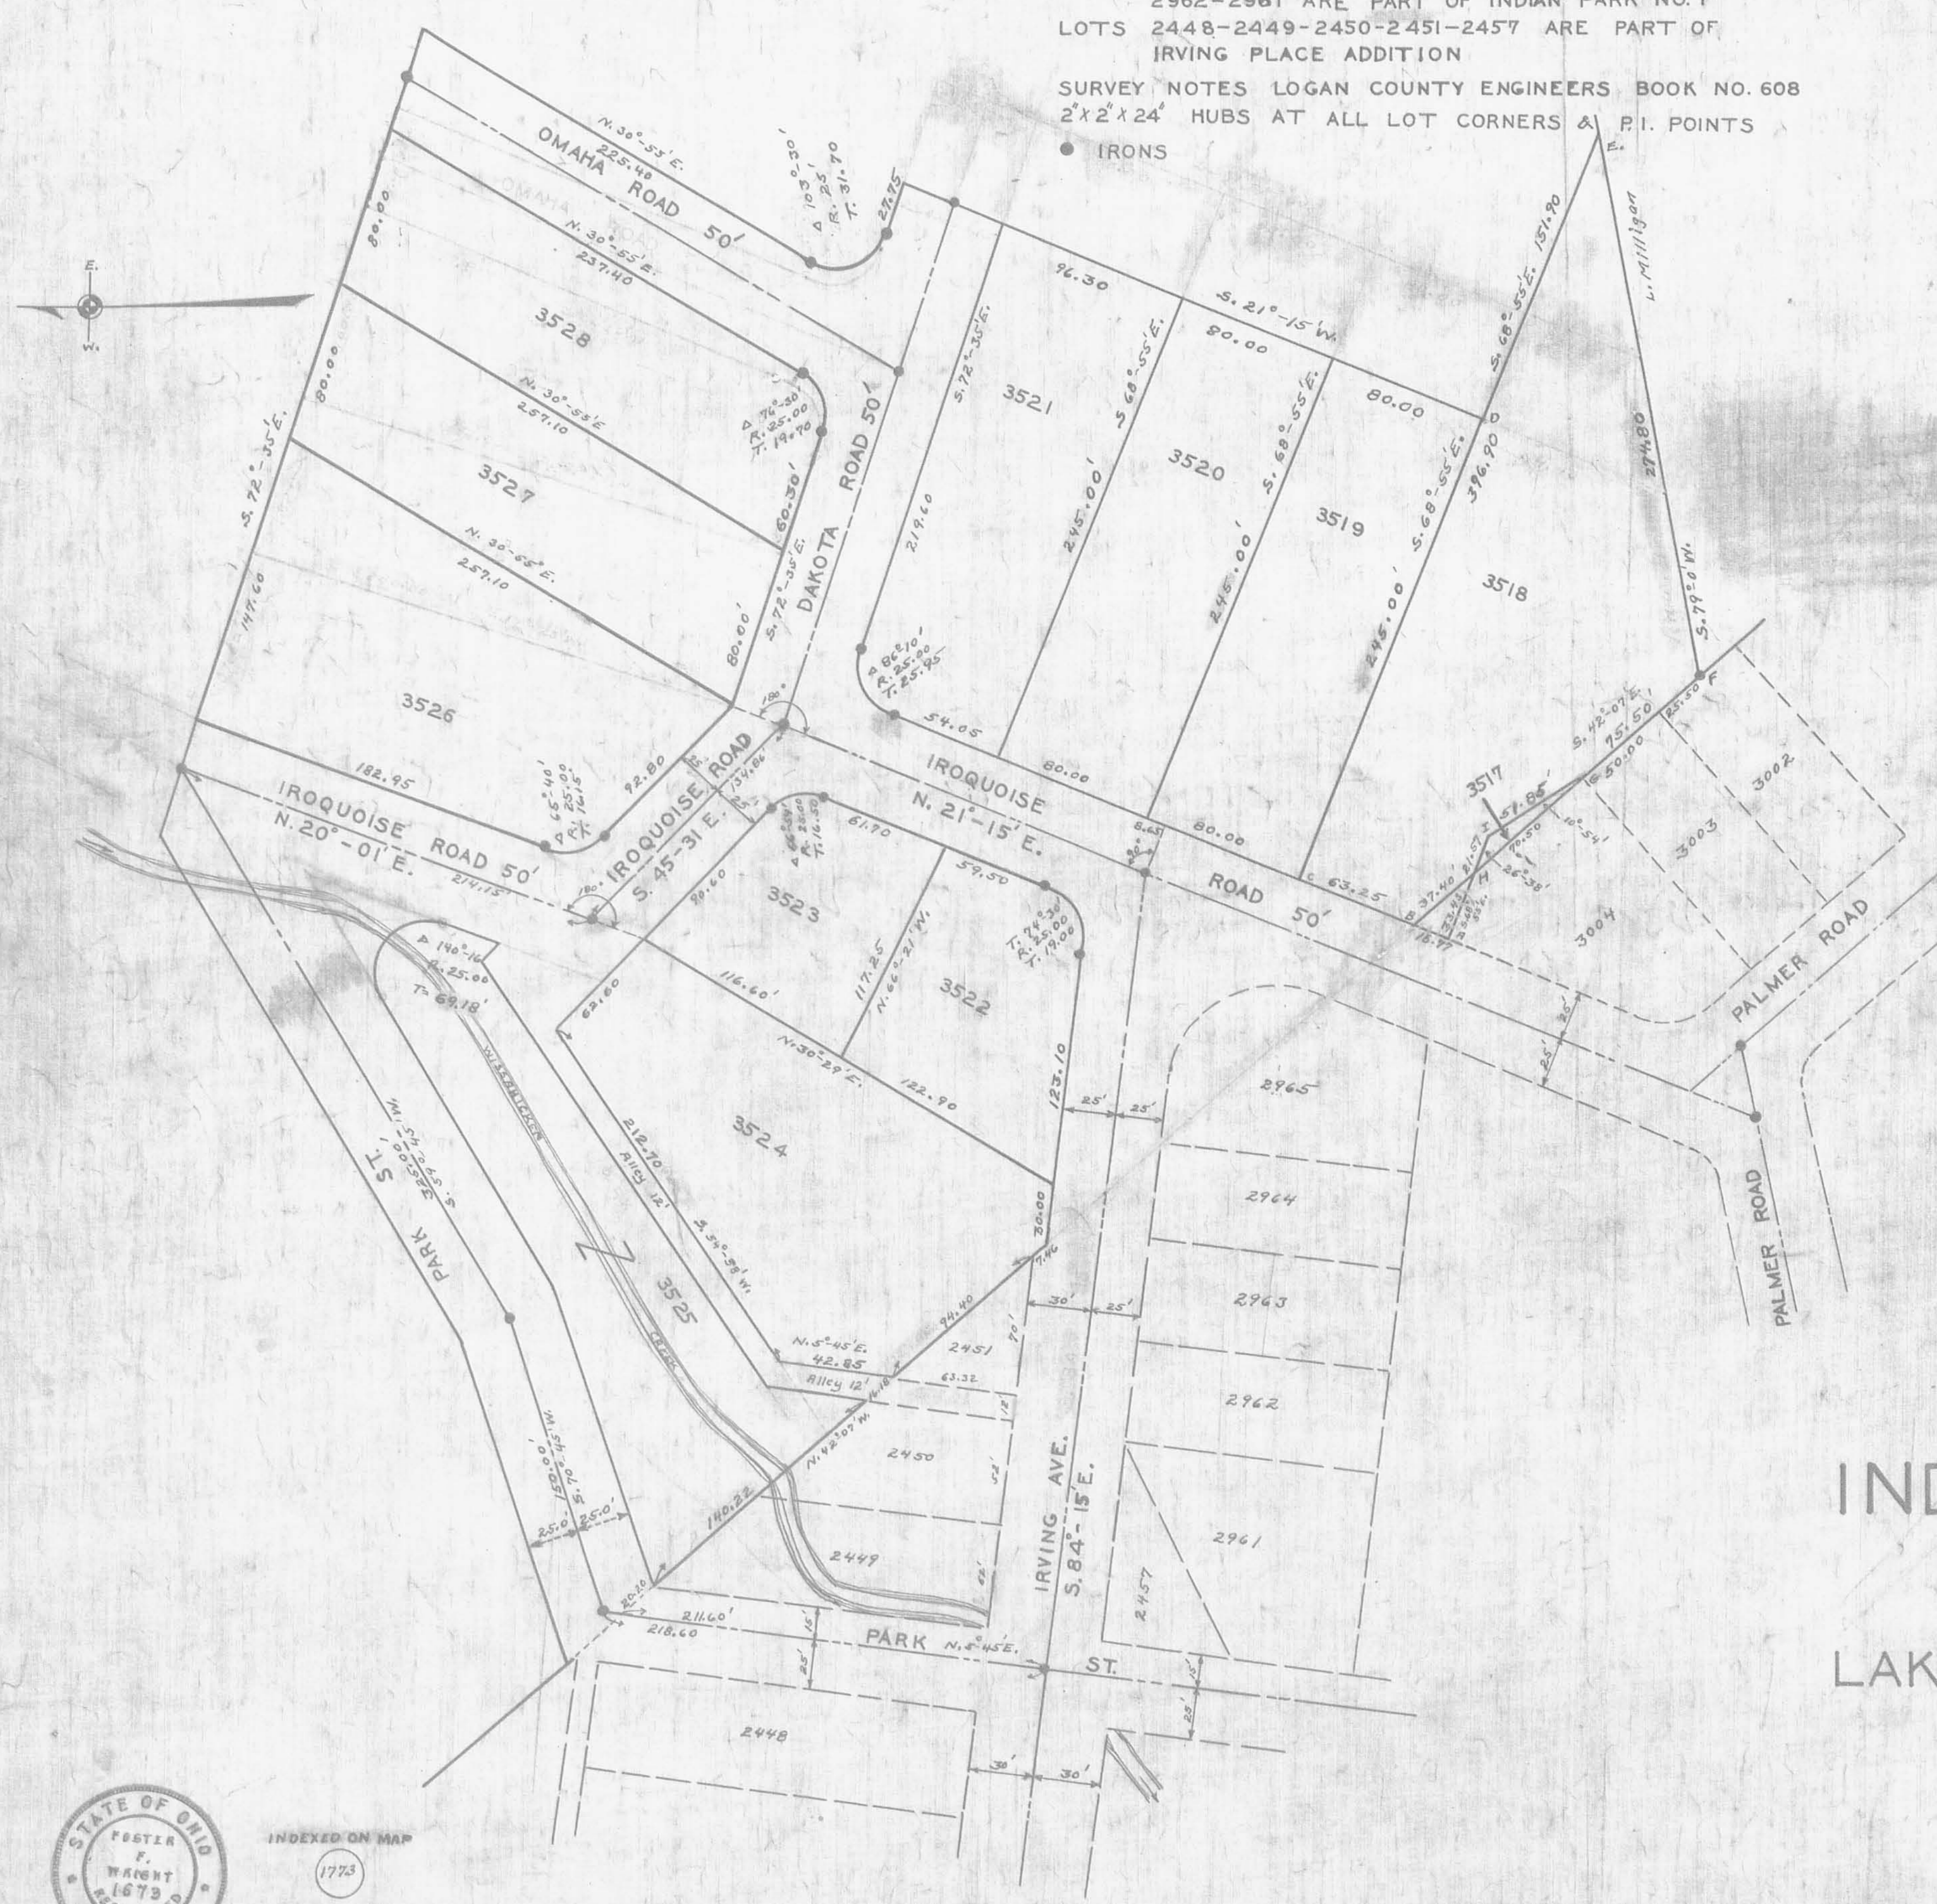

This plat is property of Bellefontaine Development Co.



INDEXED ON MAP
 1773