


I here by certifu that this plat correctly represents "Funks Subdivision" of Surrey No. 2873 Lake Township Logan County Ohio as surveyed by me October 12th 1929 All dimensions are given in feet,

The size and shape of lots and width of alley are as shown on the plat.

W.A. Montgomery C.E.

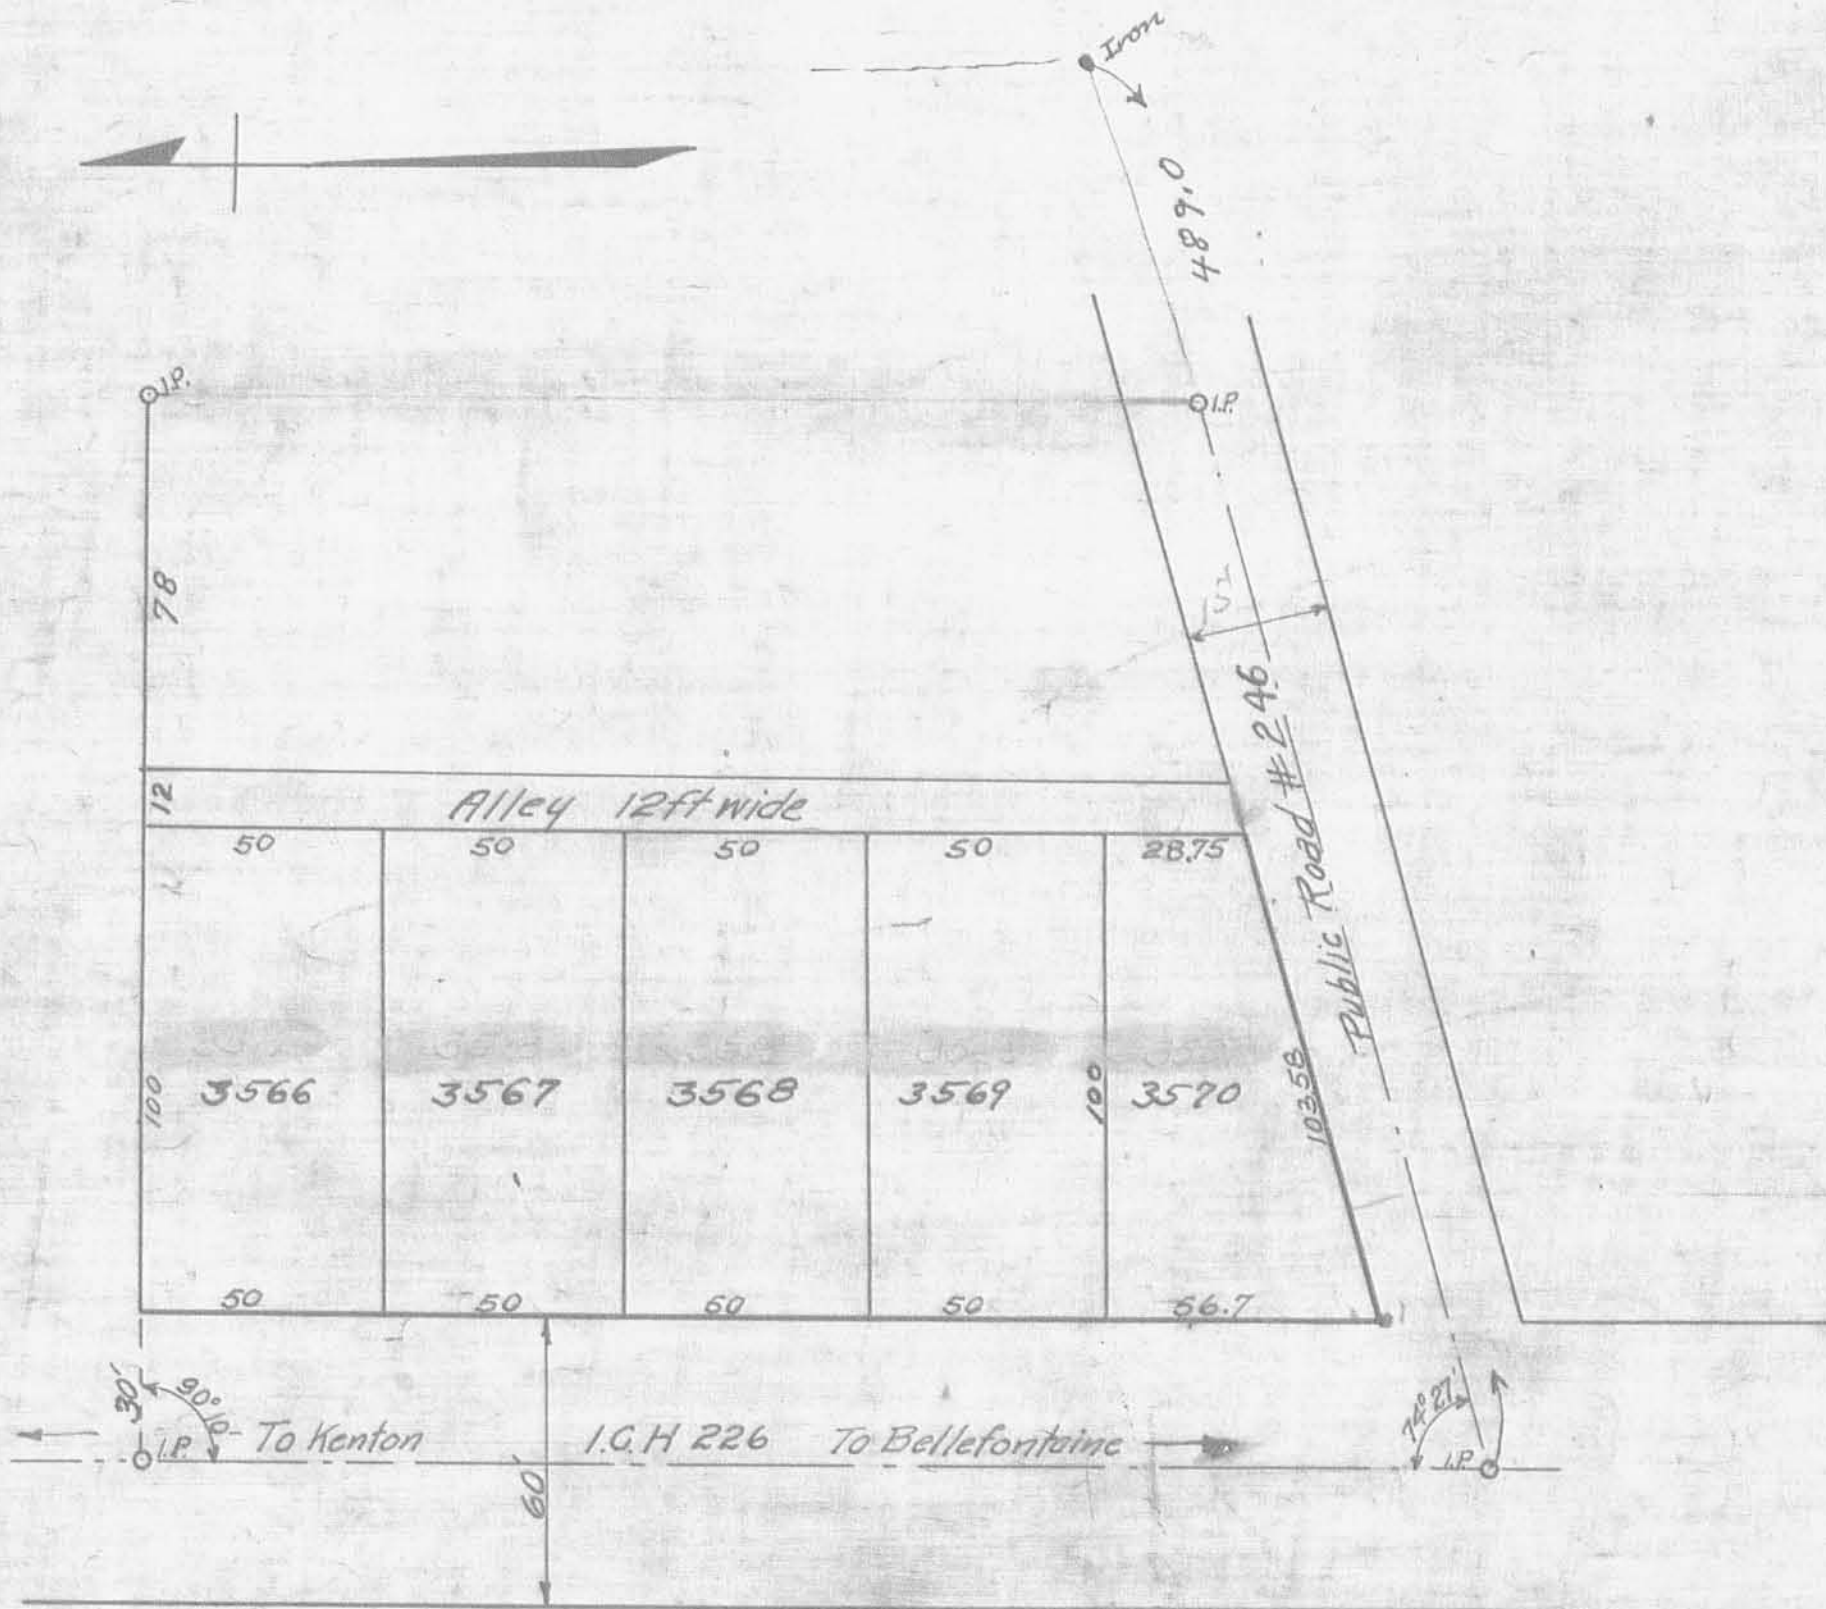

DEDICATION

KNOW ALL MEN: That I Lousia E Funk owner of Funks Subdivision in Surrey 2873 Lake Township Logan Co. Ohio, have authorized and accepted the survey and plat, there of which is here with transmitted, and we do hereby dedicate and deed to the public, the Alleys in said Subdivision, for use as public highways forever. In Witness Whereof, WE have hereto set our hand and subscribed our name this 19th day of Oct. 1929

Witnesses
Louise Stith
Ernest W. Wisner
John Clive

Signature
Lousia E. Funk
Wife of Funk

ACKNOWLEDGEMENT

BE IT KNOWN That on the 19th day of October 1929, before me a Notary Public in and for the county of LOGAN OHIO, personally came Lousia Funk the owner of Funks Subdivision as above described, and acknowledged the signing of the dedication to be their voluntary act and deed for purposes therein stated. In Witness whereof I have hereunto subscribed my name and affixed my official seal on the day and year above written

Stelen Watkins NOTARY PUBLIC

Accepted
A. J. Fuson
W. J. Patton
S. A. Johnson
 Commissioners of Logan Co.

Transferred Oct. 19th 1929
F. R. Moot County Auditor

Reciered for Record Oct. 19, 1929
 Recorded in Book # Vol. 2 page
Ed. W. Kalb County Recorder

**FUNKS
 SUBDIVISION**