

SURVEYOR'S CERTIFICATE

This plat correctly represents INDIAN PARK NUMBER FIVE in part of VIRGINIA MILITARY SURVEY NUMBER 5245 in Bellefontaine, Lake Township, Logan County, Ohio. All distances are shown in feet. Angles shown on curved lines are central angles. Distances shown on curved lines are chord lengths. Points on the plat marked O indicate the location of existing monuments. Points marked * indicate the location of iron bars set on this survey. Survey made in July and August 1946. The area of the lots platted in V.M.S. No. 5245 is 10.60 acres. The area in the streets shown and not heretofore platted is 2.80 acres. The bearings shown are true bearings.

Clair A. Inskeep
Registered Surveyor No. 1943

DEDICATION

Know all men by these presents that The Bellefontaine Development Company, promoters of the land indicated on the accompanying plat has authorized the laying out of the same and hereby dedicates the streets to the public use forever.

THE BELLEFONTAINE DEVELOPMENT CO.

Edward K. Campbell
Witness
Clair A. Inskeep
Witness

Arthur J. McCracken
President
David W. Askren
Treasurer

STATE OF OHIO
COUNTY OF LOGAN

SS *Norman F. Jenkins*
Lily Betty Jenkins

Be it remembered that on the 21 day of December 1946, before me, the subscriber, a Notary Public in and for the said County, personally appeared Arthur J. McCracken, President and David W. Askren, Treasurer of The Bellefontaine Development Company, grantors in the foregoing dedication and acknowledged the signing thereof as their free and voluntary act and deed, as such officers, respectively and the free and voluntary act and deed of said Corporation.

In testimony whereof, I have hereunto subscribed my name and affixed my Notarial Seal on the day and year last aforesaid.

Edward K. Campbell
Notary Public - Logan County
State of Ohio.

My Notarial Commission expires
July 20 1949

ACCEPTANCE

The annexed plat was adopted by Ordinance Number 1863 as an addition to the City of Bellefontaine, State of Ohio. Said ordinance was passed at a regular meeting of Council on the 23rd day of December 1946.

Robert B. Cox
Mayor

Henry E. Harris
Clerk
L. Louise Wren
President of Council.

COUNTY ENGINEER'S OFFICE

Approved this 23rd day of DECEMBER 1946

E. K. Cox
County Engineer

ACCEPTANCE

The annexed plat was approved and accepted by the Board of County Commissioners at a regular meeting December 23 1946.

Roger Cloud
Ed G. Webber
Jas. S. Outland
Commissioners of Logan County, Ohio

AUDITOR'S OFFICE-LOGAN COUNTY, OHIO.

The within lots transferred this 24 day of December 1946.


Paul C. Bateh
Auditor of Logan County, Ohio.

RECORDER'S OFFICE-LOGAN COUNTY, OHIO

Received for record at 4:44 o'clock P. M. on the 27 day of Dec 1946.
Recorded in Plat Book 0 Vol. 2 Page 57

Filing Fee \$ 50

Paul C. Bateh
Recorder of Logan County, Ohio.

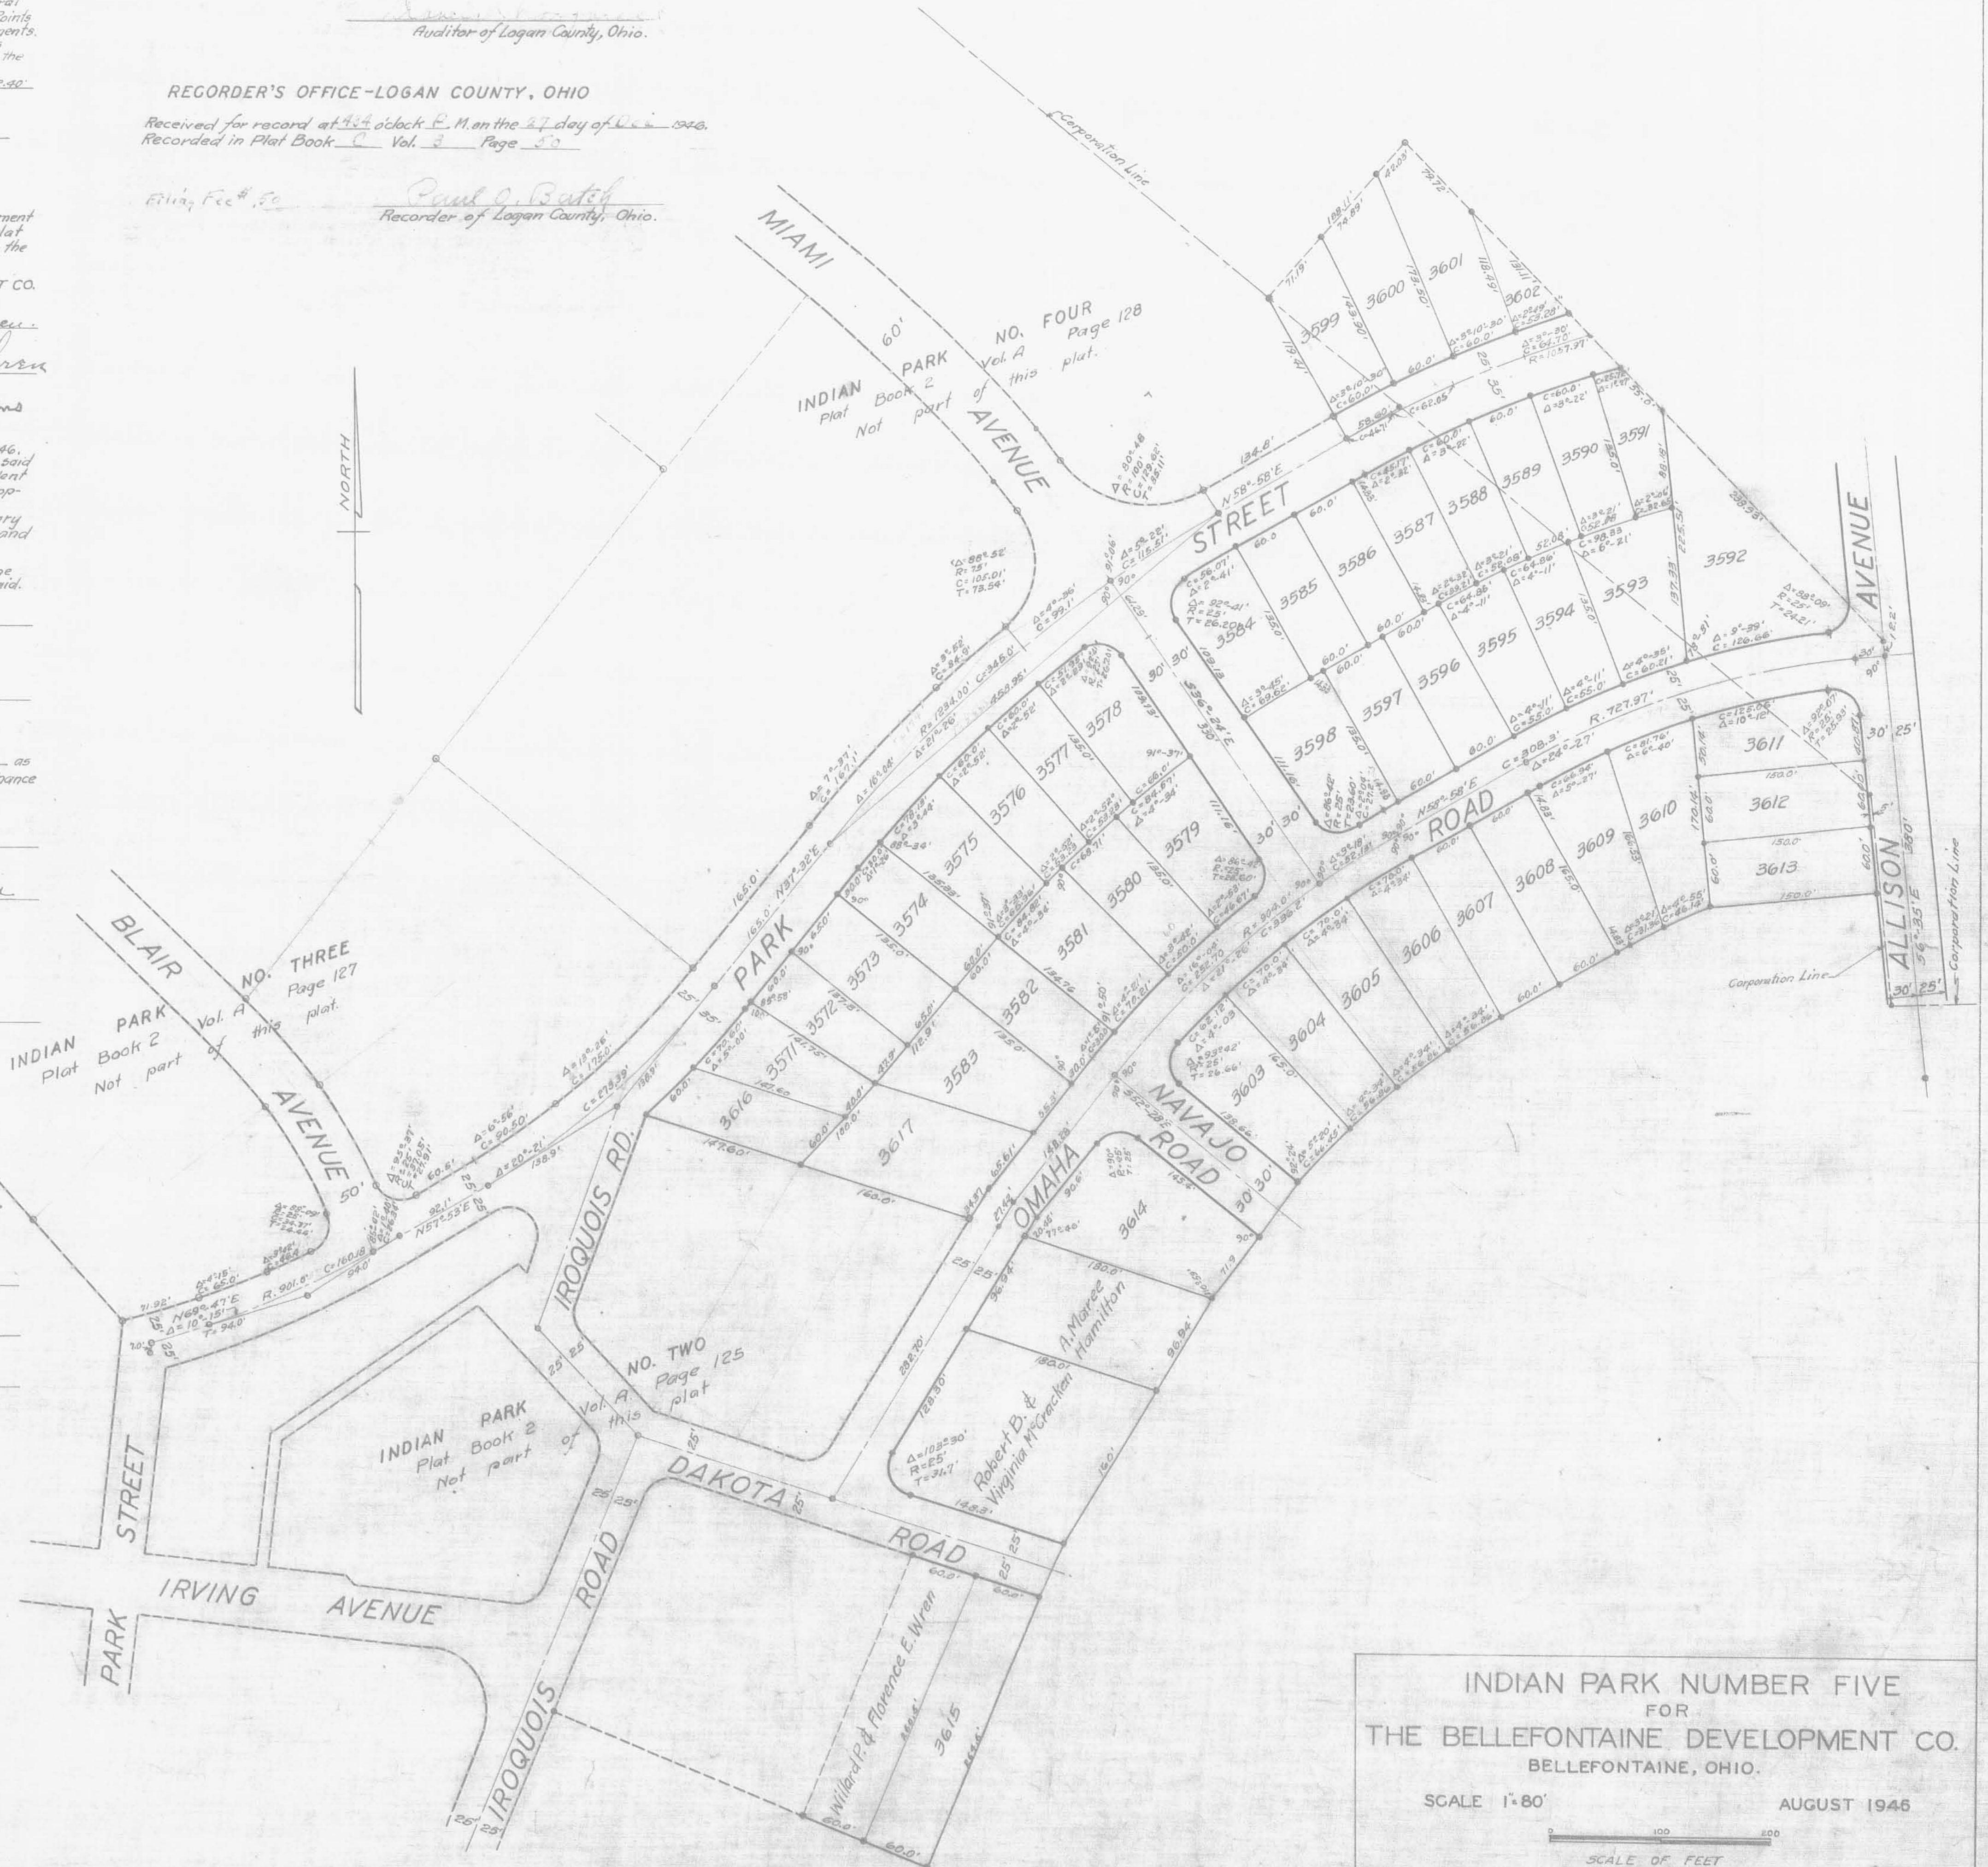

INDIAN PARK NUMBER FIVE
FOR
THE BELLEFONTAINE DEVELOPMENT CO.
BELLEFONTAINE, OHIO.

SCALE 1"=80' AUGUST 1946

SCALE OF FEET
CLAIR A. INSKEEP
ENGINEER