

ACCEPTANCE

The annexed plat was adopted by Ordinance No. 2347 as an addition to the City of Bellefontaine, Ohio at a special meeting of the City Council on the 6 day of October, 1955.

J. Louise Wren
mayor
J. Burns
Clerk
Robert Sell
President of Council

AUDITOR'S OFFICE


The within lots transferred this 22nd day of October, 1955

Harry C. Travis
Auditor of Logan County

RECORDER'S OFFICE

Received for record at 9:30 o'clock A.M. on the 22nd day of October, 1955 Recorded in Plot Book 4 Volume D Page 13

Journal L. Strayer
Recorder of Logan County

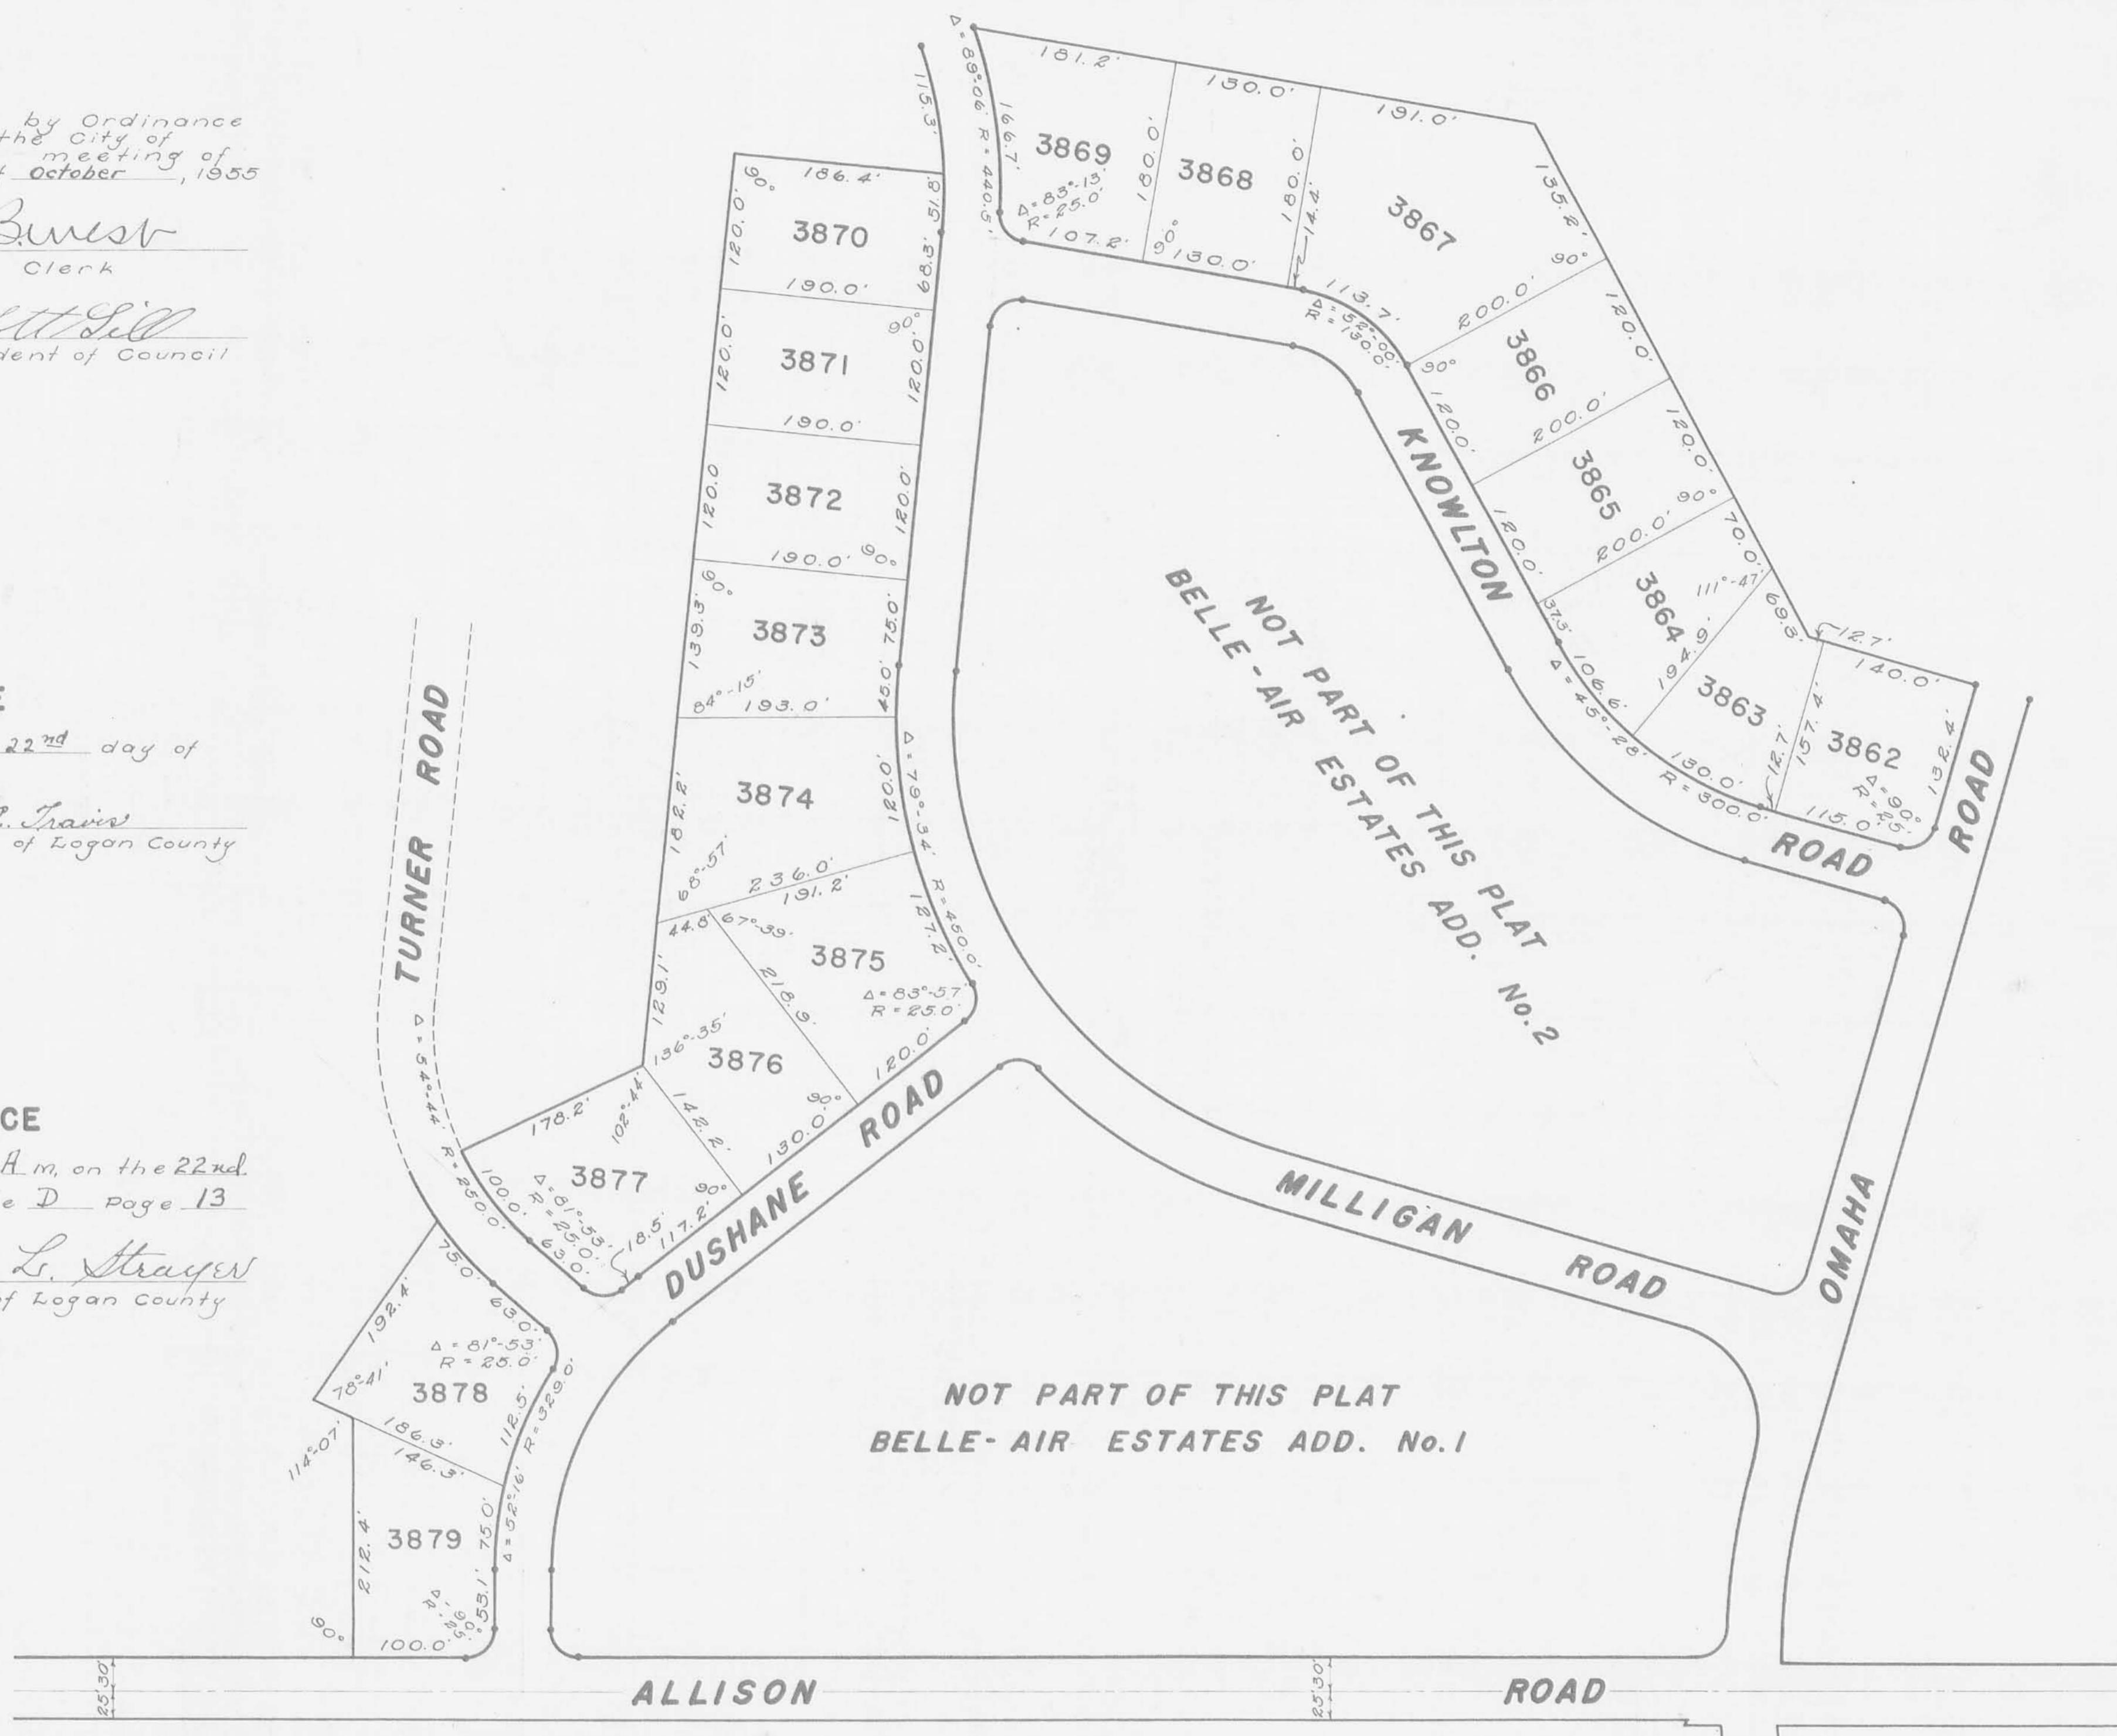

BELLE-AIR ESTATES ADDITION No. 3

BELLEFONTAINE OHIO

VIRGINIA MILITARY SURVEY 5245

LAKE TOWNSHIP LOGAN COUNTY

1955

SCALE 1" = 100'
0 100 200

SURVEYOR'S CERTIFICATE

The accompanying plot represents a subdivision of land in Virginia Military Survey No. 5245, City of Bellefontaine, Township of Lake, County of Logan State of Ohio. The tract has an area of 1040 acres in lots and 9.05 of an acre in streets, here before un-platted, making a total of 11.05 acres. The Streets are 50 feet in width. 96 iron pins were placed at all lot corners and at all curve points. All measurements on curves are chord distances. All measurements are in feet and tenths of feet.

I hereby certify that the accompanying plot is a correct representation of BELLE-AIR ESTATES ADDITION No. 3, as surveyed September, 1955.

Dan L. Dodson
Dan L. Dodson
Surveyor-in-Training

E. K. Core

Approved by
E. K. Core
Registered Surveyor
No. 821



DEDICATION

Know all men by these presents that the Belle-Air Estates Inc., proprietors of the land indicated on the accompanying plat, have authorized the plating of the same and do hereby dedicate the streets to the public use forever.

Edward C. Thompson
Evelyn Parker

Lawrence Milligan
President

Witness

J. Burns
Secretary



STATE OF OHIO COUNTY OF LOGAN SS

Beth remembered that on this the 22 day of September in the year of our Lord One Thousand Nine Hundred Fifty Five before me, Edward C. Thompson Notary Public for said County, personally came Lawrence Milligan President and J. E. Turner Secretary of the above named corporation and acknowledged the foregoing dedication and acknowledgement thereof to be their free and voluntary act and deed, their free act and deed as such officers respectively, and the free and voluntary act and deed of said corporation.

Edward C. Thompson
Notary Public

MAY 3, 1956
My Commission expires

