

LAKE HEIGHTS ALLOTMENT No.2

BELLEFONTAINE
SECTIONS 27 & 33 T4 R14
LAKE TOWNSHIP
LOGAN COUNTY, OHIO
1" = 60' 1956

DEDICATION


Know all men by these present that Long Island Const. Co., proprietors of the indicated land has authorized the laying out of LAKE HEIGHTS ALLOTMENT No.2. The Streets are dedicated to the public in the Corporation of Bellevue
Witness James W. Hill William E. Hill
President Secy. Treas.

COUNTY ENGINEER'S OFFICE
Approved on the 23 day of July, 1956.
Wm. E. Hill
County Engineer

ACCEPTANCE

The annexed plat was approved and accepted by the Board of County Commissioners at a regular meeting July 23, 1956.
Frank Schuch
Ed. Murray
John ...
Commissioners of Logan Co., Ohio

Note:
The streets outside the Corporation line, of Bellevue, Ohio are private.

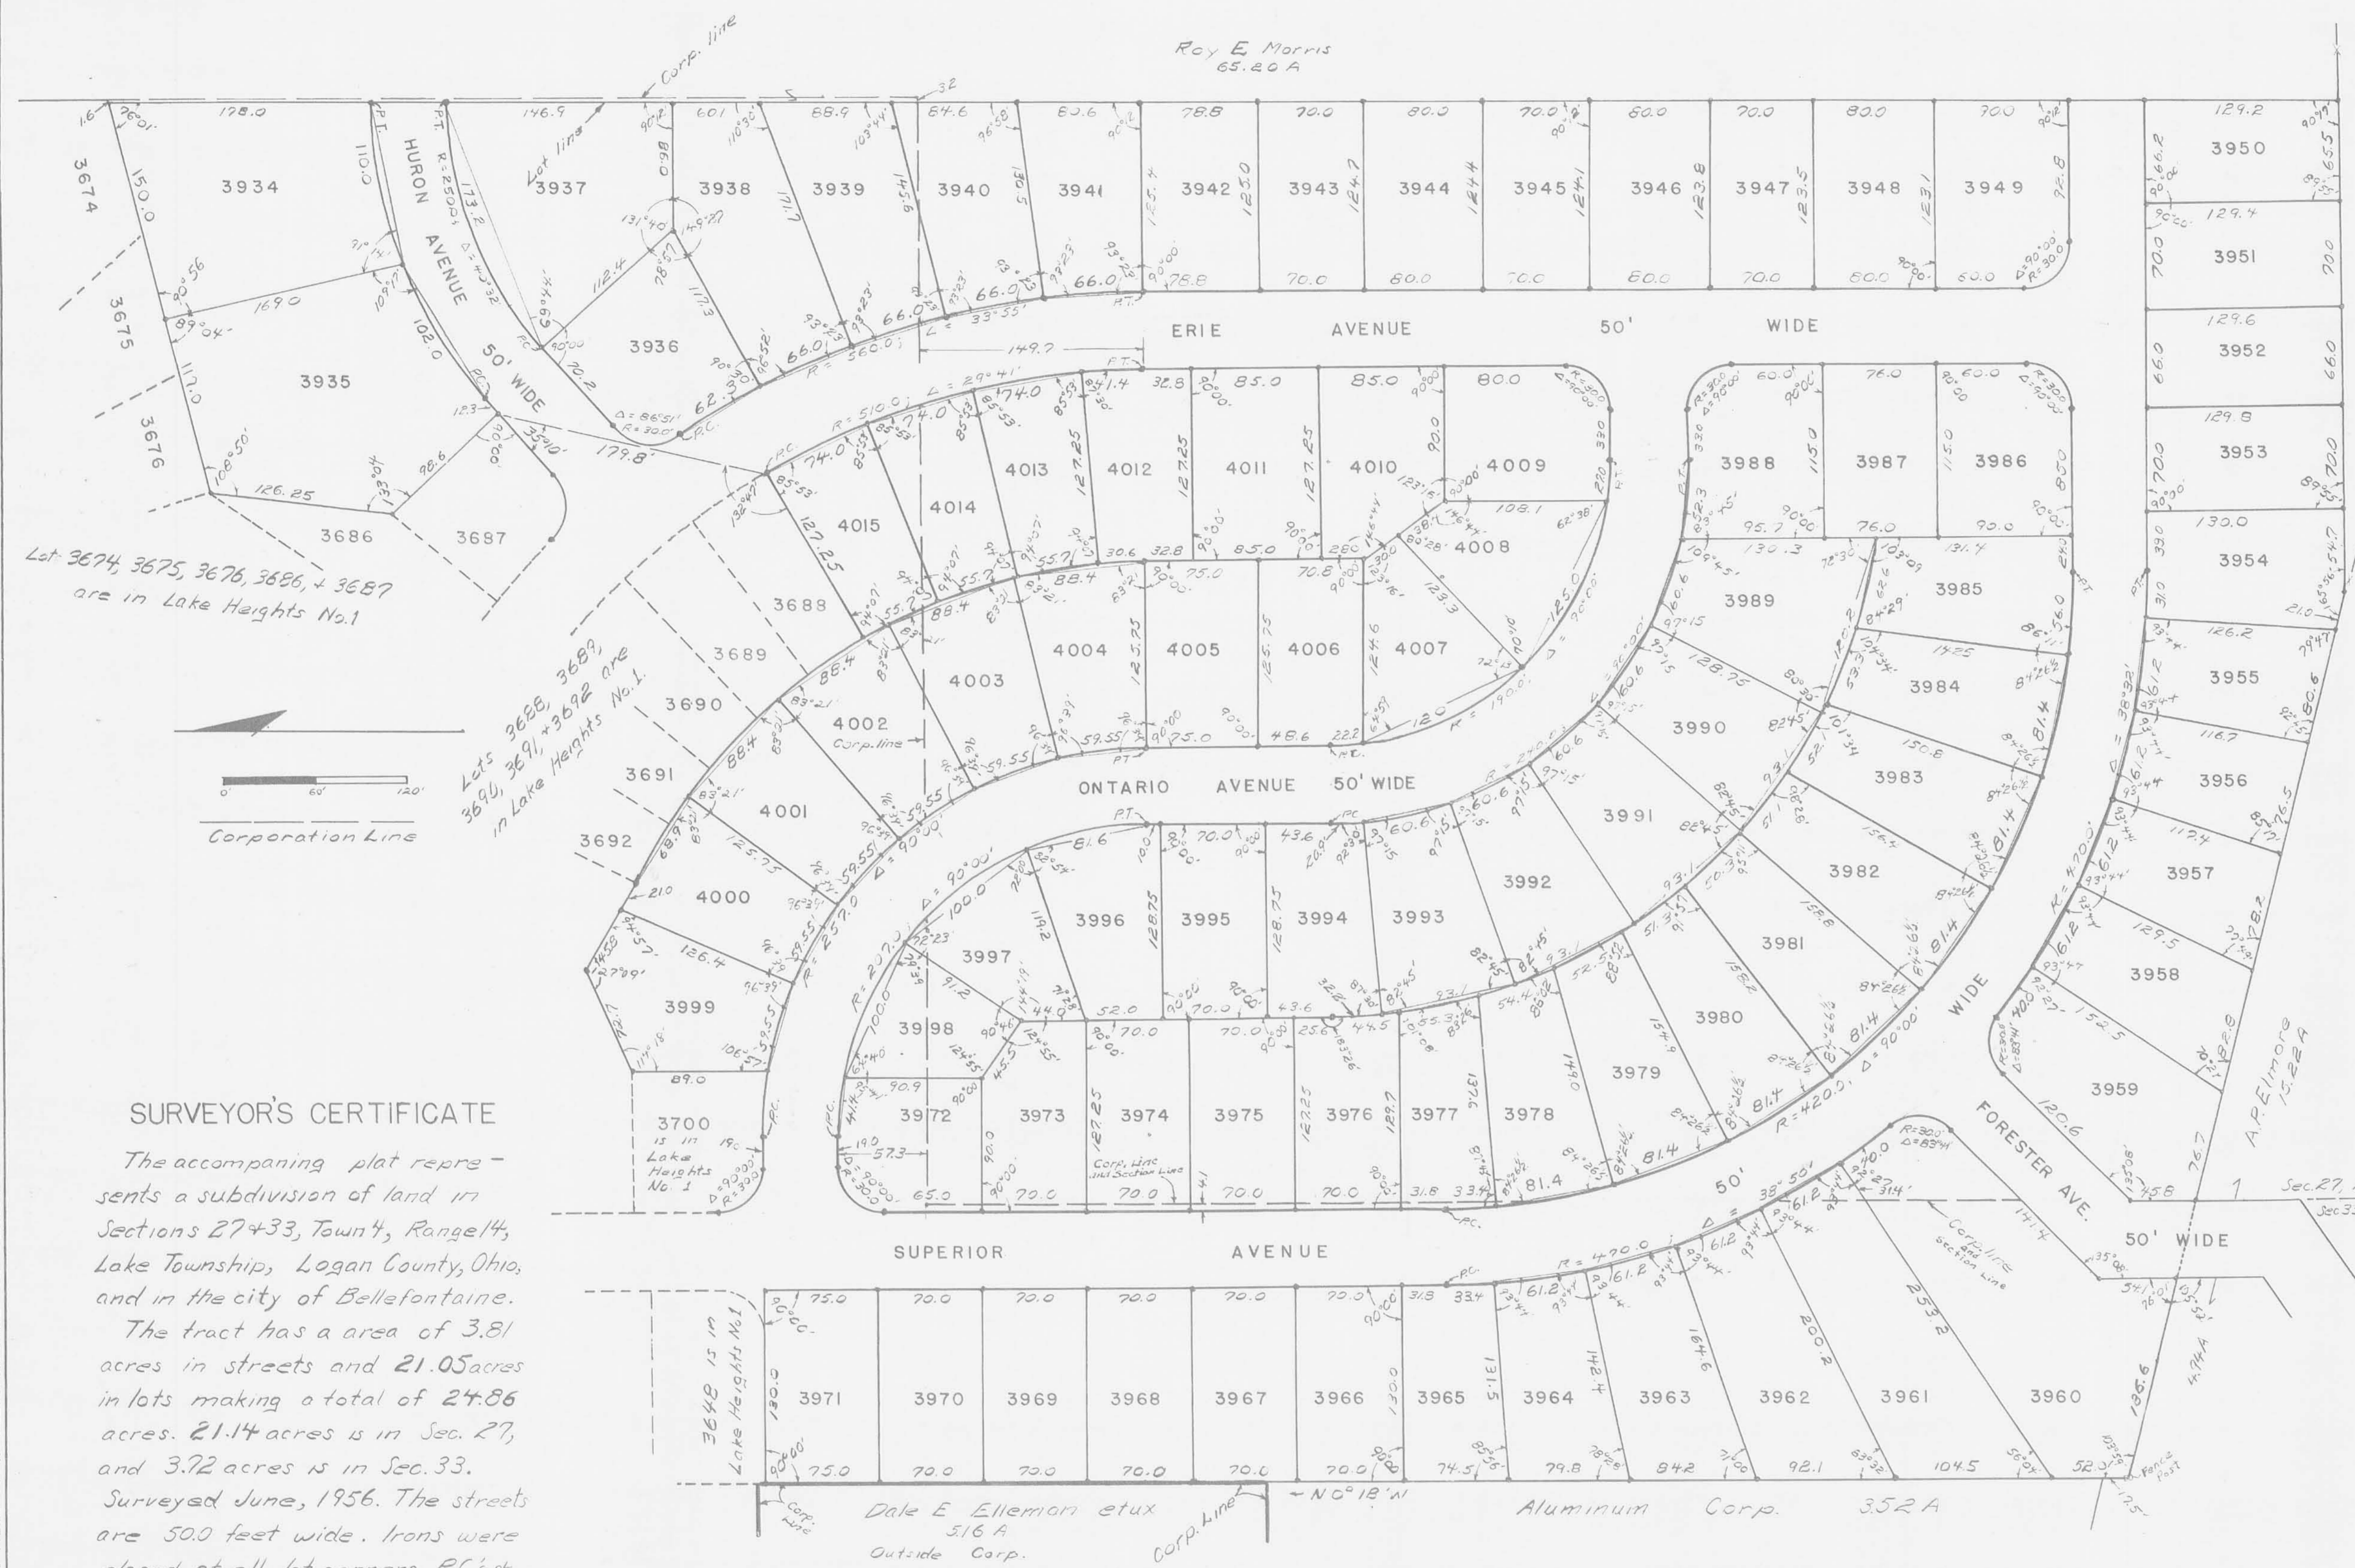

SURVEYOR'S CERTIFICATE

The accompanying plat represents a subdivision of land in Sections 27 & 33, Town 4, Range 14, Lake Township, Logan County, Ohio, and in the city of Bellevue. The tract has a area of 3.81 acres in streets and 21.05 acres in lots making a total of 24.86 acres. 21.14 acres is in Sec. 27, and 3.72 acres is in Sec. 33. Surveyed June, 1956. The streets are 50.0 feet wide. Irons were placed at all lot corners, P.C.'s & P.T.'s. Measurements on curves are chord distances. All measurements are in feet and tenths of feet. I hereby certify that the accompanying plat is a correct representation of LAKE HEIGHTS ALLOTMENT No.2
Oliver K. Schuch
Registered Surveyor No. 4271

ACCEPTANCE

The annexed plat was adopted by Ordinance No. 2414 as an addition to the City of Bellevue, State of Ohio. Said Ordinance was passed at a regular meeting of Council on the 27 day of August, 1956.
George W. Deaver
Mayor
George W. Deaver
Pres. of Council

AUDITOR'S OFFICE LOGAN COUNTY, OHIO

The within lots transferred this 30th day of August, 1956.
Harry E. Travis
Auditor of Logan County

RECORDER'S OFFICE LOGAN COUNTY, OHIO

Received for record at 11:00 O'clock A. M. on the 30th day of August, 1956.
Recorded in Plat book D Volume 4 Page 30.
Rowena L. Strayer
Recorder of Logan County

STATE OF OHIO; COUNTY OF LOGAN: S S

Be it remembered that on the 17 day of July in the year of our Lord One Thousand Nine Hundred and Fifty Six before me, a Notary Public in and for said County, personally came William E. Hill President, and Russell Plate Secy. Treas. of the Long Island Const. Co., grantors in the foregoing dedication who acknowledged the signing there of to be their free and voluntary act and deed.
My Commission Expires January 26 1957
William E. Hill
Notary Public, Logan County

THIS TRACING TO BE FILED WITH BELLEFONTAINE CITY ENGINEER

