


LAKE HEIGHTS ALLOTMENT NO. 3
 BELLEFONTAINE; SECTION 27; T-4; R-14
 LAKE TOWNSHIP; LOGAN COUNTY; OHIO
 1" = 60' 1964

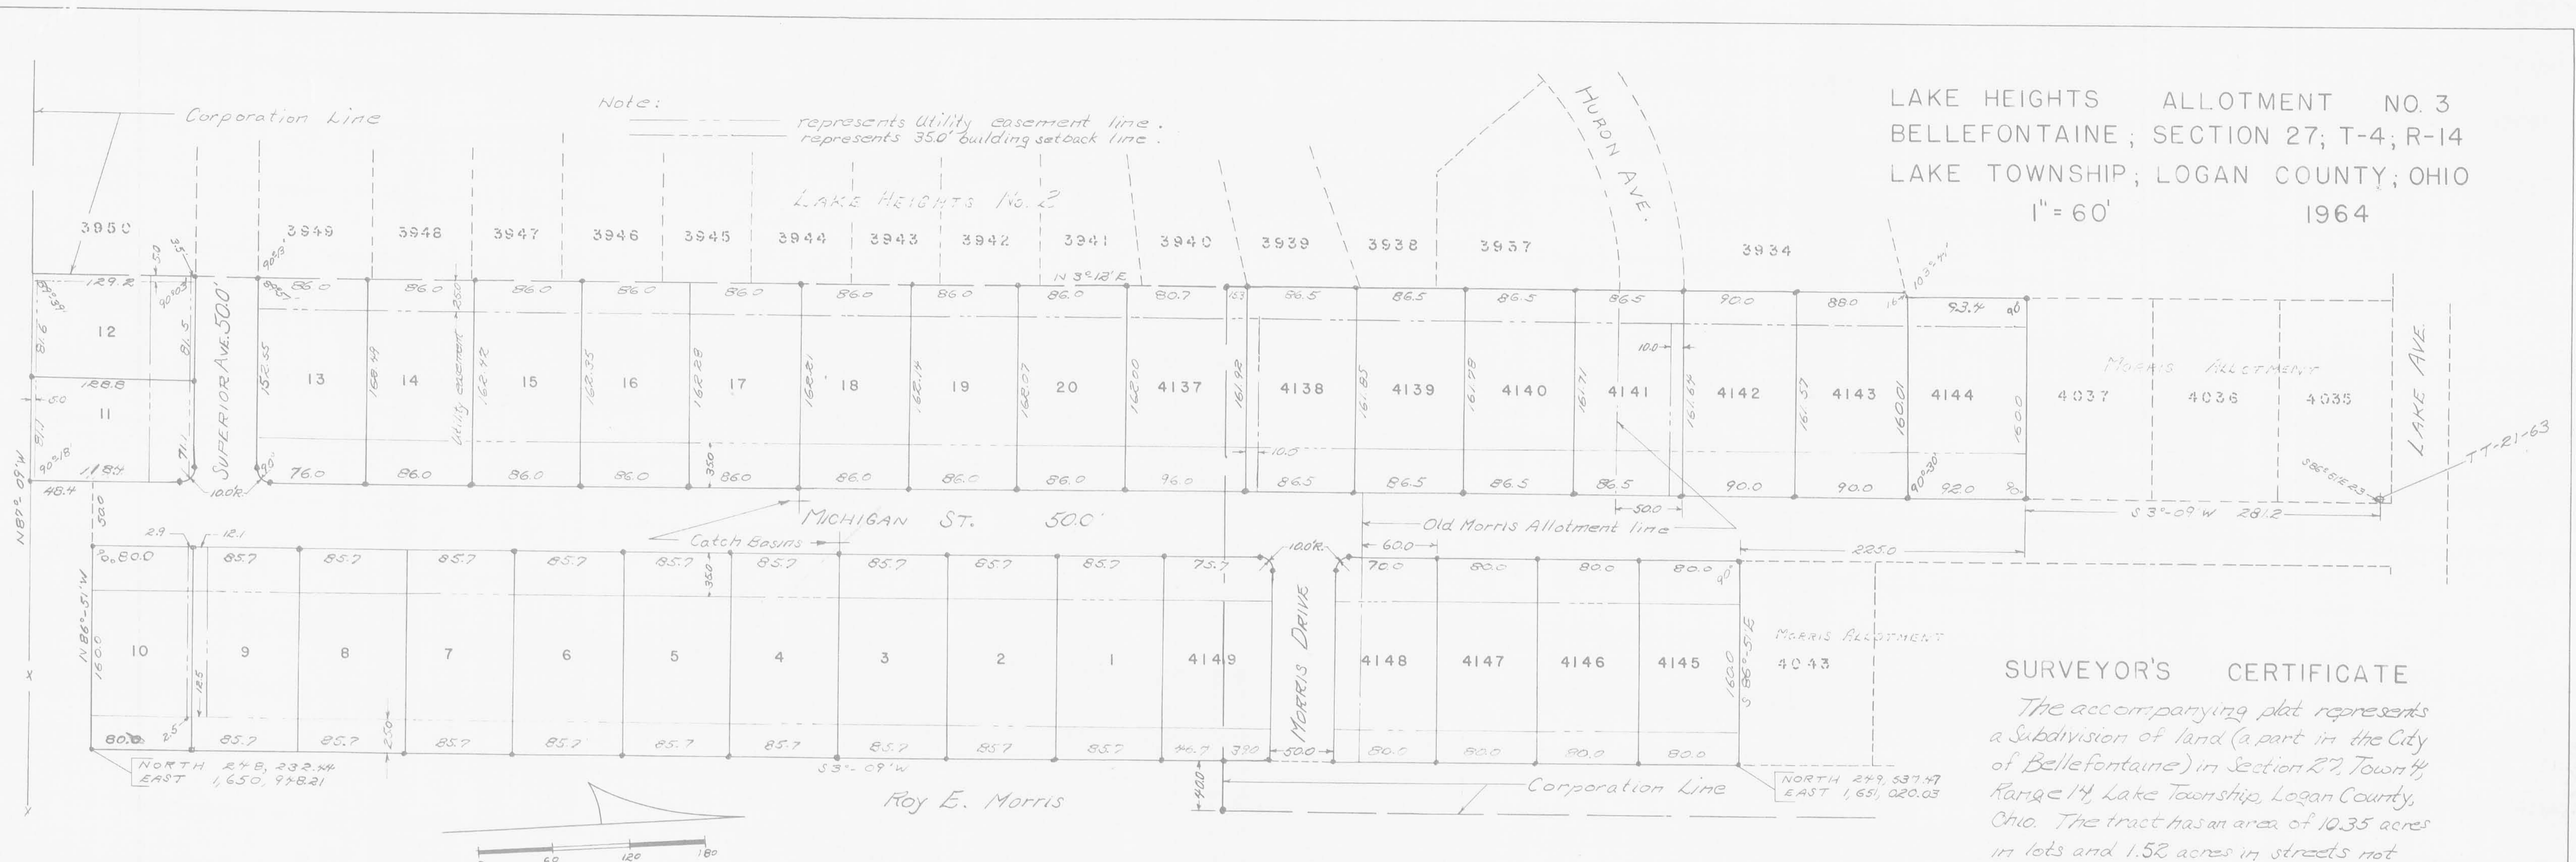

SURVEYOR'S CERTIFICATE

The accompanying plat represents a subdivision of land (a part in the City of Bellefontaine) in Section 27, Town 4, Range 14, Lake Township, Logan County, Ohio. The tract has an area of 10.35 acres in lots and 1.52 acres in streets not here to fore platted. Iron bars were placed at all lot corners as indicated by. All measurements are in feet and tenths of feet. I hereby certify that the accompanying plat is a correct representation of LAKE HEIGHTS ALLOTMENT No. 3.

Olson K. Shirk
 Surveyor 4271
 639 Hamilton St.
 Bellefontaine, Ohio

ACCEPTANCE

Transferred on the 25th day of Jan., 1965.
Chas. H. Chamberlain
 County Auditor
 Received for record at 1:20 O'clock P. M. on the 25th day of January, 1965. Recorded in Plat Book Vol. 40, page 169.
Ruth Royer
 County Recorder

APPROVED, _____ 196_____
 CITY ENGINEER

The Streets indicated on the above plat have been constructed in compliance with the minimum requirements for County and Township roads and are hereby approved.

Logan County Engineer

STATE OF OHIO; COUNTY OF LOGAN:SS

Be it remembered that on the 30th day of December in the year of our Lord One Thousand Nine Hundred Sixty Four before me a Notary Public in and for said County, personally came Walter G. Ede President and Russell R. Ede Secy. Treas. of the Long Island Const. Co., grantors in the foregoing dedication who acknowledged the signing thereof to be their free and voluntary act and deed.

October 30th 1966
 My Commission Expires _____
Bernice E. Deane
 Notary Public
 Logan County, Ohio

Note:
 Streets to be private roads to be maintained by the Grantors here in until construction of said streets complies with the minimum requirements for County and Township roads established and determined by the Logan County Engineer.
Walter G. Ede and *Russell R. Ede*
 Grantors: Long Island Construction Co.

APPROVAL

Approved on the 8th day of January, 1965.
Douglas W. Heath M.D. Health Commissioner
 County Health Board

Tentative approval given by City Planning Commission, Bellefontaine, Ohio this date Dec 18, 1964 by *Charles K. King Jr.* Chairman Planning Comm.

Approved on the 9th day of January, 1965
Chester R. Kurtz
 County Engineer

Approved on the 9th day of January, 1965
Don Downing, *Henry L. Farrell*, *William A. Fox*
 County Commissioners

THE ABOVE PLOT OF LAKE HEIGHTS ALLOTMENT NO. 3 IS HEREBY ACCEPTED AND APPROVED, SUBJECT TO THE INSTALLATION OF UTILITIES AND PAVEMENT IN ACCORDANCE WITH EXISTING ORDINANCES. THIS ACTION TAKEN BY MOTION AT THE REGULAR MEETING OF COUNCIL, ORDINANCE 3136 DATED MAY 11, 1966

Note:
 0.24 of an acre was taken from a 0.24 acre tract.
 7.63 acres were taken from 50.54 acre tract.
 1.70 acres were taken from 3.63 acre tract.
 2.30 acres were taken from vacated lots of Morris Allot.
 11.87 acres Total.

DEDICATION

Know all men by these present that Long Island Const. Co., proprietors of the land indicated on the accompanying plat have authorized the laying out of same as indicated in the accompanying plat. The streets are dedicated to the Public.

Bernice E. Deane *Walter G. Ede*
 Witness President
C. Emerson Snuff *Russell R. Ede*
 Witness Secy. - Treas.
 Bellefontaine, O.