
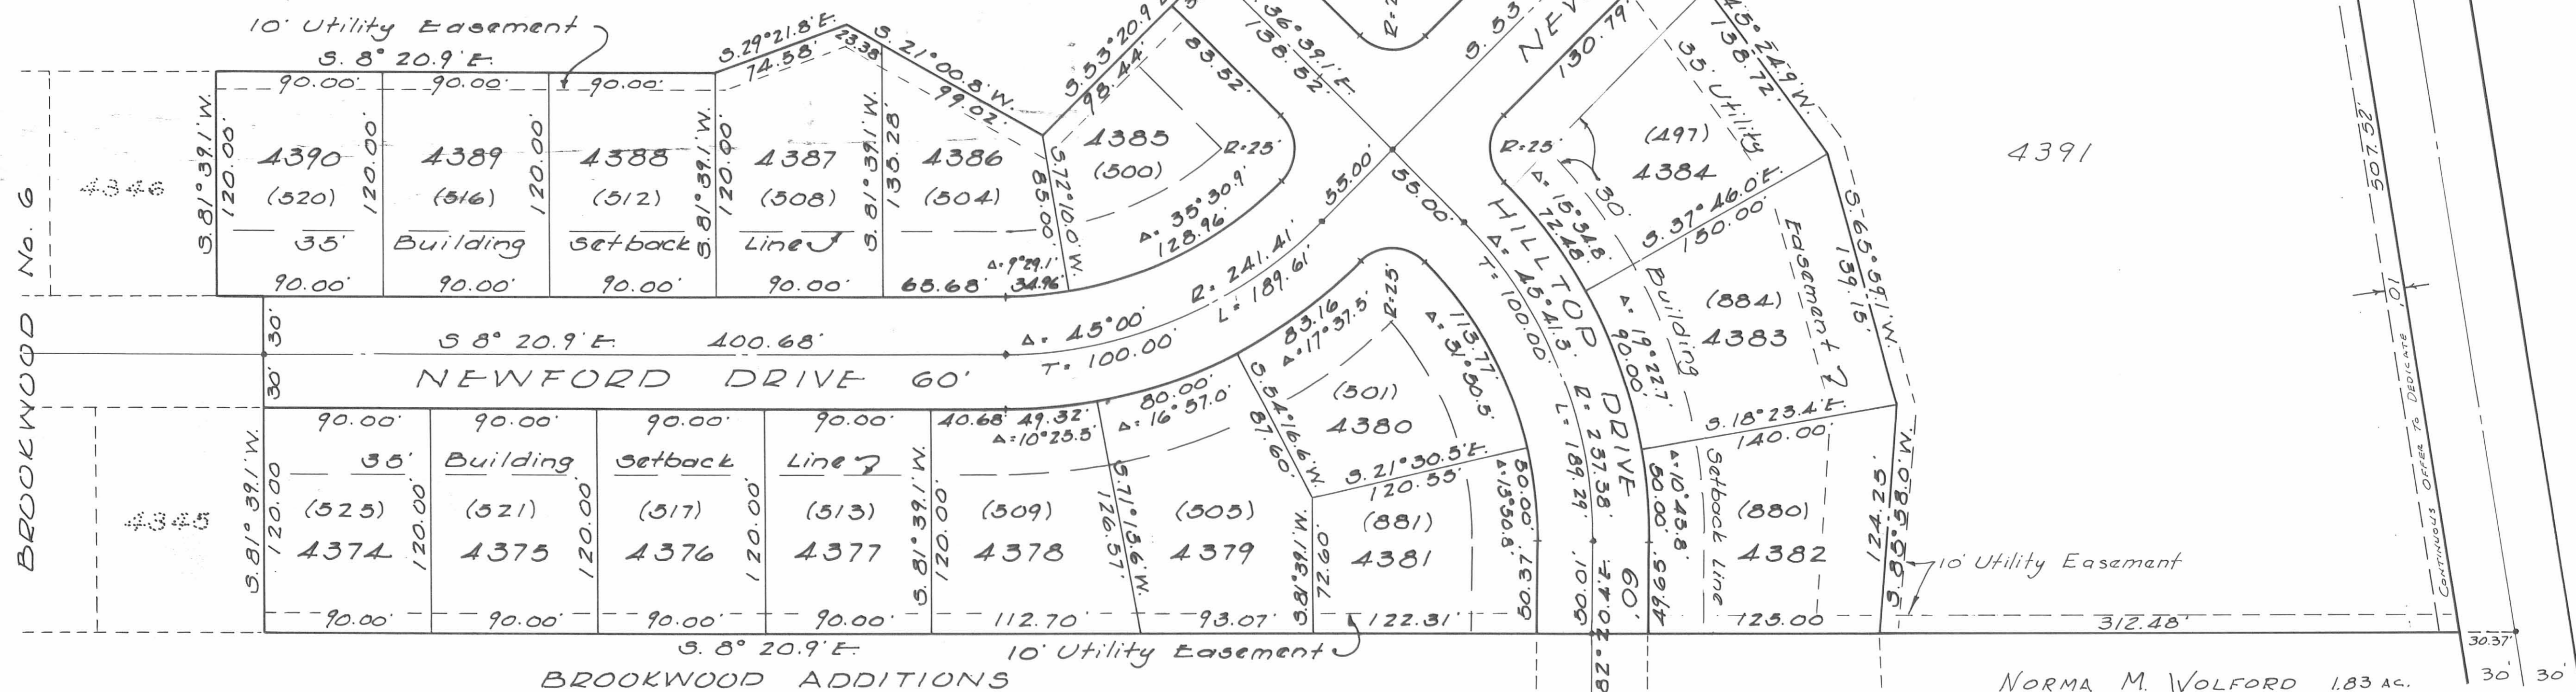
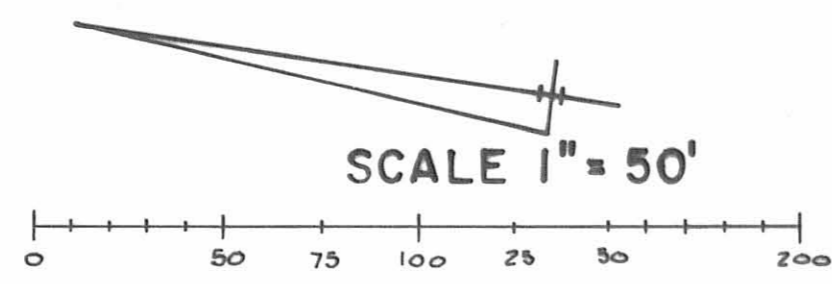


The accompanying plat represents a Subdivision of land in V.M.S. 4399 and V.M.S. 3683, City of Bellefontaine, Lake Township, Logan County, Ohio. The tract has an area of 8.33 acres in lots and 2.64 acres in streets of which 0.15 acres are in V.M.S. 3683, making a total of 10.97 acres. All measurements are in feet and decimals of a foot. All measurements on curves are chord distances. • Indicates Iron Bar.

I hereby certify that the accompanying plat is a correct representation of BROOKWOOD ADDITION No. 7 as surveyed by me in October, 1974.

*Dan L. Dodson*  
 Dan L. Dodson  
 Reg. Surveyor 4270  
 Bellefontaine, Ohio

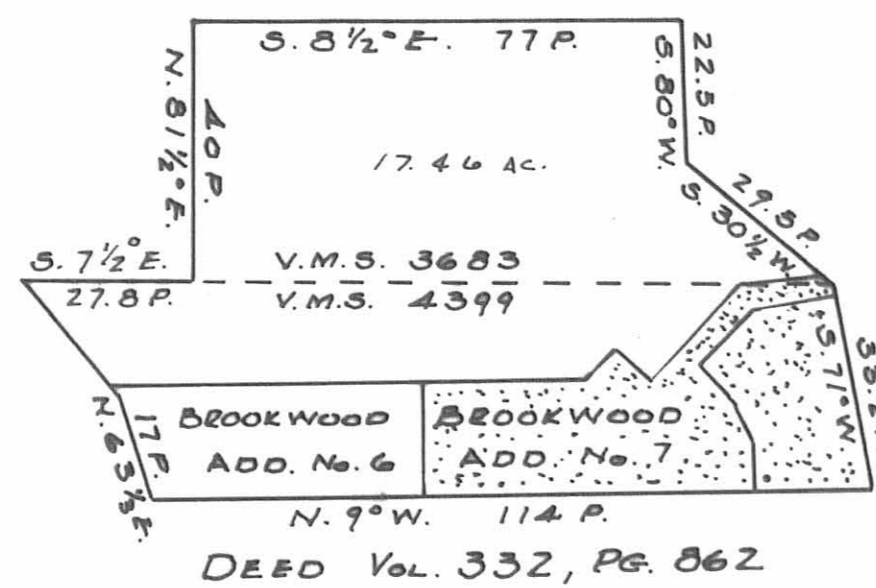

Numbers shown thus on lots (525) are City of Bellefontaine house numbers.

Easements for construction and maintenance of public and private utilities, unless otherwise shown, are ten feet in width centered on all side lot lines and ten feet in width adjacent to all rear lot lines.

the within lots transferred this 14th day of JUNE 1979.

*Mary H. Slater*  
 Auditor of Logan County

Received for record at 10:40 O'clock A.M. on the 17th day of JUNE 1978.  
 Instrument No. 235570  
 Recorded in Plat Book 6E, Volume Page 100.

*Carolyn Collins*  
 Recorder of Logan County

KNOW ALL MEN BY THESE PRESENTS that L.P.Z. Construction Co. Inc, proprietors of the land indicated on the accompanying plat have authorized the plotting thereof and do hereby dedicate the streets to the public use forever, also a continuous offer to dedicate a ten (10') foot strip along the south side of Lot 4391 as indicated.

*Eleanor J. Zarig*

*Loren F. Zell*  
 President  
*Loren F. Zell*  
 Sec'y - Treasurer  
 L.P.Z. Construction Company, Inc.

*Loren F. Zell*  
 President  
*Loren F. Zell*  
 Sec'y - Treasurer  
 L.P.Z. Construction Company, Inc.

STATE OF OHIO  
 COUNTY OF LOGAN SS

Be it remembered that on this the 26 day of May in the year of our Lord One Thousand Nine Hundred and Seventy six, before me a notary public in and for said County, personally came Lavern F. Zell, President and Gordon L. Zell, Sec'y-Treasurer, officers of L.P.Z. Construction Company Inc, grantors in the foregoing dedication who acknowledged the signing thereof to be their free and voluntary act and deed as such officers and the free and voluntary act and deed of said Corporation.

*Eleanor J. Zarig*  
 Notary Public

May 26, 1977  
 My Commission Expires

Approved by the Planning Commission this 16th day of November 1976.

*Charles J. Zarig*  
 Chairman  
 Bellefontaine Planning Commission

The accompanying plat was adopted by Ordinance No. 1121 as an addition to the City of Bellefontaine at a regular meeting of the City Council on the 22nd day of April 1976.

*William S. Meyer*  
 Mayor

*Adolph E. Padmore*  
 Clerk  
*Clinton W. Manso*  
 President of Council

BROOKWOOD ADDITION NO. 7

BELLEFONTAINE, OHIO

V.M.S. 4399 V.M.S. 3683  
 LAKE TOWNSHIP LOGAN COUNTY

Approved this 21st day of December 1976.

*Michael W. Bow* P.E.  
 City Engineer  
 Bellefontaine, Ohio