


CURVE DATA (627 TO 625)  
 R = 25.00'  
 $\Delta = 90^{\circ}00'$   
 T = 25.00'  
 L = 39.27'  
 D =  $229^{\circ}11'00''$

CURVE DATA (453 TO 455)  
 $\Delta = 59^{\circ}52'57''$   
 R = 89.52'  
 L = 93.56'  
 T = 51.56'  
 D =  $64^{\circ}00'12''$

CURVE DATA (452 TO 450)  
 $\Delta = 46^{\circ}31'45''$   
 R = 120.09'  
 L = 97.52'  
 T = 51.63'  
 D =  $47^{\circ}42'39''$

CURVE DATA (442 TO 478)  
 $\Delta = 43^{\circ}51'30''$   
 R = 142.65'  
 L = 109.20'  
 T = 57.43'  
 D =  $40^{\circ}09'54''$

NOTE:  
 (150-A) : O'CONNOR'S ALLOTMENT NO. 2  
 (150-Am) : MARYSVILLE ALLOTMENT  
 (150-Ac) : O'CONNOR ALLOTMENT  
 (150-S) : SUBMERGED LAND

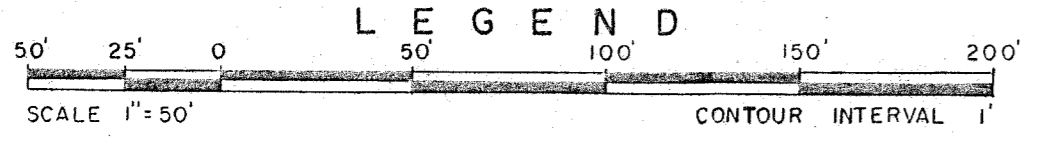

LEGEND	
SECONDARY TRAVERSE STATION	
EXIST. PROPERTY LINE	
ROADS	
BUILDINGS	
SIDEWALKS	
FENCES	
WALLS	
GUARD RAIL	
POLES	
POINT NUMBER	
ORIGINAL LOT N°	
V.M.S. SURVEY LINE	
EXIST. LOT LINE	
HORIZONTAL CONTROL	
VERTICAL CONTROL	
CONTOURS	
WASTE, WEIR ELEVATION	
WATER	
BRIDGE CULVERT	
TREES	
PARCEL CONVEYED	
PROPOSED PROPERTY LINE	

SURVEYOR'S CERTIFICATE

This plat correctly represents lands surveyed by and under our supervision from Sept. 1976 to Sept. 1978 and is correct to the best of our knowledge and belief.

KOHLI & KALIHAR ASSOCIATES, LIMITED

*Robert F. Grimes*  
 ROBERT F. GRIMES  
 Registered Surveyor 5050

*Bruce C. Plumb*  
 BRUCE C. PLUMB  
 Registered Surveyor 5047

TOPOGRAPHIC MAP  
 OF  
 INDIAN LAKE  
 O'CONNOR POINT  
 COMPILED BY PHOTOGRAMMETRIC METHODS  
 BY  
 Ralph L. Woolpert Company

STATE OF OHIO  
 OFFICE OF  
 LAKE LANDS ADMINISTRATOR

INDIAN LAKE  
 LOGAN COUNTY  
 RICHLAND TOWNSHIP  
 O'CONNOR POINT AREA  
 PROPERTY/PLANIMETRIC

KOHLI & KALIHAR ASSOC. LIMITED	SCALE: SEE BAR SCALE
ENGINEERS & SURVEYORS LIMA, OHIO 45801	DATE: 9-1-78
	COMPUTED BY: B.C.P.
	CHECKED BY: B.C.P.