


# PARCEL

# SUMMARY

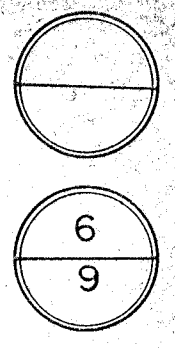

### O'CONNOR'S ALLOTMENT NO. 2 AND VIRGINIA MILITARY SURVEY 9968

ORIGINAL LOT N°	PARCEL CONVEYED	POINT N°	BEARING & DISTANCE	STATE PLANE COORDINATES	AREA	OWNER		PARCEL N°	PARCEL CONVEYED	POINT N°	BEARING & DISTANCE	STATE PLANE COORDINATES	AREA	OWNER
1 VOL. 181 PAGE 229	1-A	239	S04°11'14"E, 170.1'	N304035.635 E1623452.651	239 460 408 410 413 414 415 1938 S.F. 0.044 ACRE	FRANK R. STEINBRUNNER & ALICE O. STEINBRUNNER		9968-1 VOL. 195 PAGE 540	68-1A	226	N75°34'09"W, 20.60'	N304648.886 E1623434.002	226 470 456 457 471 234 226	GEORGE E. STEINMETZ & ELSIE L. STEINMETZ
		460	N56°42'22"W, 210.2'	N304018.674 E1623453.892						470	N10°23'03"W, 41.77'	N304654.019 E1623414.055		
		408	N68°44'14"W, 64.29'	N304030.209 E1623436.327						456	N02°20'39"E, 9.46'	N304695.102 E1623406.527		
		410	N54°30'48"W, 11.98'	N304053.525 E1623376.411						457	N38°39'28"E, 25.37'	N304704.556 E1623406.914		
		413	N44°15'46"W, 14.33'	N304060.481 E1623366.654						471	S75°34'09"E, 7.90'	N304724.369 E1623422.763		
2 VOL. 260 PAGE 30	2-A	201	N85°50'14"W, 16.00'	N30411.952 E1623358.176	201 202 219 218 201 528 S.F. 0.012 ACRE	HELEN HOWARD		VOL. 353 PAGE 659	68-2A	993	N75°34'09"W, 15.43'	N304720.524 E1623437.706	993 447 930 931 932 933 934 935 936 937 938 939 996 746 993 3380 S.F. 0.078 ACRE	O'CONNOR'S LANDING INC.
		202	N13°12'25"W, 38.50'	N30411.133 E1623342.218						447	N09°03'39"E, 17.19'	N304724.369 E1623422.763		
		219	S86°34'36"E, 12.60'	N304150.591 E1623333.423						930	N07°27'48"E, 18.26'	N304741.348 E1623425.471		
		218	S17°48'56"E, 39.80'	N304149.838 E1623346.001						931	N02°26'14"W, 52.33'	N304759.450 E1623427.842		
		201		N304188.712 E1623336.897						932	N09°52'52"W, 7.62'	N304811.727 E1623425.617		
3 VOL. 185 PAGE 218	3-A	218	N86°34'36"W, 12.60'	N304149.838 E1623346.001	218 219 221 220 218 470 S.F. 0.011 ACRE	RALPH R. FORD & IRMA B. FORD		VOL. 353 PAGE 659	68-1S	996	N32°42'51"E, 18.12'	N304949.213 E1623496.961	996 997 940 996 53 S.F. 0.001 ACRE	O'CONNOR'S LANDING INC.
		219	N12°16'53"W, 39.75'	N304150.591 E1623333.423						997	S05°47'41"E, 9.43'	N304964.461 E1623506.755		
		221	S86°34'08"E, 11.95'	N304189.427 E1623324.969						940	S61°21'27"W, 12.25'	N304955.082 E1623507.707		
		220	S13°10'48"E, 39.93'	N304188.712 E1623336.897						996				
		218		N304188.712 E1623336.897						997				
4,PT.5 VOL. 284 PAGE 391	4-A	220	N86°34'08"W, 11.95'	N304188.712 E1623336.897	220 221 462 222 220 434 S.F. 0.010 ACRE	HYLON LEE BAKER & LYDIA HYLON BELL		VOL. 353 PAGE 659	68-3A	997	N05°47'41"W, 53.57'	N304964.461 E1623506.755	997 941 942 943 944 945 946 947 948 949 950 951 952 953 954 955 956 970 971 972 973 974 975 976 980 981 982 983 985 986 987 988 989 247 305 992 718 749 751 750 748 747 717 997 44890 S.F. 1031 ACRE	O'CONNOR'S LANDING INC.
		221	N09°20'24"W, 42.40'	N304189.427 E1623324.969						941	N43°38'16"W, 24.90'	N305017.760 E1623501.346		
		462	S87°31'49"E, 8.96'	N304231.261 E1623318.088						942	N80°27'46"W, 58.09'	N305035.781 E1623484.163		
		222	S13°09'41"E, 43.30'	N304230.875 E1623327.038						943	S76°39'04"W, 18.00'	N305045.405 E1623426.878		
		220		N304230.875 E1623327.038						944	N19°16'32"W, 87.92'	N305041.249 E1623409.365		
PT5 VOL. 280 PAGE 184	5-A	223	S02°23'42"E, 35.79'	N304266.634 E1623325.542	223 222 462 463 223 400 S.F. 0.009 ACRE	OSCAR V. CHAMBERS & EVELYN A. CHAMBERS		VOL. 353 PAGE 659	68-3A	945	S76°39'04"W, 18.00'	N305124.240 E1623380.341	997 941 942 943 944 945 946 947 948 949 950 951 952 953 954 955 956 970 971 972 973 974 975 976 980 981 982 983 985 986 987 988 989 247 305 992 718 749 751 750 748 747 717 997 44890 S.F. 1031 ACRE	O'CONNOR'S LANDING INC.
		222	N87°31'49"W, 8.96'	N304230.875 E1623327.038						946	N13°12'00"W, 64.26'	N305125.000 E1623373.163		
		462	N09°20'24"W, 36.76'	N304231.261 E1623318.088						947	N10°47'24"W, 16.38'	N305187.560 E1623358.490		
		463	N09°20'24"W, 36.76'	N304267.537 E1623312.122						948	N10°34'06"W, 98.70'	N305203.655 E1623355.423		
		223	S86°09'09"E, 13.45'	N304267.537 E1623312.122						949	S86°41'59"W, 1.70'	N305300.680 E1623337.320		
6 VOL. 306 PAGE 124	6-A	235	N86°09'09"W, 8.31'	N304305.607 E1623321.767	235 464 465 236 235 401 S.F. 0.009 ACRE	PAULINE ECHELBARGER		VOL. 353 PAGE 659	68-3A	950	N16°48'30"W, 48.20'	N305300.583 E1623335.623	997 941 942 943 944 945 946 947 948 949 950 951 952 953 954 955 956 970 971 972 973 974 975 976 980 981 982 983 985 986 987 988 989 247 305 992 718 749 751 750 748 747 717 997 44890 S.F. 1031 ACRE	O'CONNOR'S LANDING INC.
		464	N11°51'29"E, 43.75'	N304306.164 E1623313.477						951	N12°46'16"W, 4.815'	N305347.541 E1623324.979		
		465	S84°07'09"E, 10.23'	N304348.977 E1623322.466						952	N23°25'55"W, 184.63'	N305393.682 E1623311.041		
		236	S14°24'41"W, 43.70'	N304347.929 E1623332.642						953	N30°04'48"E, 24.83'	N305563.083 E1623237.623		
		235		N304347.929 E1623332.642						954	N63°15'17"E, 16.74'	N305584.573 E1623250.070		
7 VOL. 288 PAGE 334	7-A	236	N84°07'09"W, 8.20'	N304347.929 E1623332.642	236 466 467 237 236 319 S.F. 0.007 ACRE	LEE C. HAMMOND & DOROTHY D. HAMMOND		VOL. 353 PAGE 659	68-3A	955	S87°08'10"E, 16.09'	N305592.105 E1623265.016	997 941 942 943 944 945 946 947 948 949 950 951 952 953 954 955 956 970 971 972 973 974 975 976 980 981 982 983 985 986 987 988 989 247 305 992 718 749 751 750 748 747 717 997 44890 S.F. 1031 ACRE	O'CONNOR'S LANDING INC.
		466	N10°58'51"E, 38.16'	N304348.977 E1623322.466						956	S80°04'13"E, 90.19'	N305591.301 E1623281.084		
		467	S84°54'10"E, 8.57'	N304386.228 E1623331.754						970	S75°33'39"E, 47.79'	N305575.750 E1623369.918		
		237	S11°30'31"W, 38.31'	N304385.467 E1623340.285						971	S30°50'23"E, 4.26'	N305563.835 E1623416.194		
		236		N304385.467 E1623340.285						972	S76°44'20"E, 26.45'	N305560.177 E1623418.378		
8 VOL. 351 PAGE 658	8-A	237	N84°54'10"W, 8.57'	N304385.467 E1623340.285	237 467 438 437 439 468 238 237 984 S.F. 0.023 ACRE	VIRGINIA L. KASTNER		VOL. 353 PAGE 659	68-3A	973	N39°20'47"E, 4.78'	N305554.109 E1623444.125	997 941 942 943 944 945 946 947 948 949 950 951 952 953 954 955 956 970 971 972 973 974 975 976 980 981 982 983 985 986 987 988 989 247 305 992 718 749 751 750 748 747 717 997 44890 S.F. 1031 ACRE	O'CONNOR'S LANDING INC.
		467	N10°58'51"E, 38.16'	N304348.977 E1623322.466						974	S85°02'49"E, 64.42'	N305578.02 E1623447.152		
		468	S84°07'09"E, 10.23'	N304348.977 E1623322.466						975	S74°39'08"E, 64.44'	N30552.240 E1623511.336		
		238	S72°35'38"E, 14.23'	N304468.851 E1623351.517						976	S46°13'46"E, 40.89'	N305535.184 E1623573.478		
		237	S17°24'22"W, 82.93'	N304464.596 E1623365.092						977	S12°00'30"E, 51.18'	N305506.895 E1623603.009		
9 VOL. 276 PAGE 254	9-A	231	N75°34'09"W, 7.73'	N304521.767 E1623378.781	231 469 443 444 445 447 448 475 229 231 755 S.F. 0.017 ACRE	BOYD L. HILL & ETHEL M. HILL		VOL. 353 PAGE 659	68-3A	978	S02°47'38"W, 6.40'	N305456.836 E1623613.657	997 941 942 943 944 945 946 947 948 949 950 951 952 953 954 955 956 970 971 972 973 974 975 976 980 981 982 983 985 986 987 988 989 247 305 992 718 749 751 750 748 747 717 997 44890 S.F. 1031 ACRE	O'CONNOR'S LANDING INC.
		469	N32°14'47"W, 4.69'	N304523.693 E1623371.298						979	S21°02'31"W, 15.40'	N305450.443 E1623613.345		
		443	N08°17'22"W, 4.37'	N304527.659 E1623368.796						980	S19°03'43"E, 12.59'	N305436.070 E1623607.816		
		444	N17°33'41"E, 12.91'	N304531.983 E1623368.166						981	S46°13'19"E, 28.60'	N305424.169 E1623611.928		
		445	N24°06'06"E, 12.54'	N304544.286 E1623372.060						982	S70°56'23"E, 13.87'	N305404.385 E1623632.574		
10I1 VOL. 333 PAGE 488	10I1-A	229	N75°34'09"W, 10.74'	N304567.299 E1623402.475	229 475 450 451 452 453 454 455 470 226 228 229 1005 S.F. 0.023 ACRE	BOYD L. HILL		VOL. 353 PAGE 488	68-3A	983	N86°44'33"E, 15.46'	N305399.857 E1623645.680	997 941 942 943 944 945 946 947 948 949 950 951 952 953 954 955 956 970 971 972 973 974 975 976 980 981 982 983 985 986 987 988 989 247 305 992 718 749 751 750 748 747 717 997 44890 S.F. 1031 ACRE	O'CONNOR'S LANDING INC.
		475	N46°17'02"E, 15.69'	N304569.976 E1623392.071						984	N70°26'10"E, 31.50'	N305400.735 E1623661.114		
		450	N40°42'56"E, 7.26'	N304580.817 E1623403.408						985	N51°27'23"E, 8.90'	N305411.283 E1623690.795		
		451	N36°35'41"E, 8.04'	N304586.322 E1623408.146						986	N58°32'42"E, 7.562'	N305416.829 E1623697.756		
		452	N26°33'27"E, 7.60'	N304592.778 E1623412.940						987	N21°04'01"E, 12.93'	N305456.289 E1623762.264		
STATE OF OHIO OFFICE OF LAKE LANDS ADMINISTRATOR														
INDIAN LAKE LOGAN COUNTY RICHLAND TOWNSHIP O'CONNOR POINT AREA PARCEL SUMMARY														
KOHLI & KALHER ASSOC. LIMITED ENGINEERS & SURVEYORS LIMA, OHIO 45801														
SCALE - NONE DATE - 9-1-78 COMPUTED BY: B.C.P. CHECKED BY: B.C.P. DRAWN BY: M.A.T.														