


PARCEL

SUMMARY

O'CONNOR ALLOTMENT

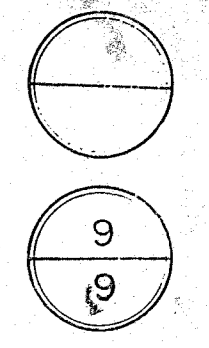

ORIGINAL LOT N ^o	PARCEL CONVEYED	POINT N ^o	BEARING & DISTANCE	STATE PLANE COORDINATES	AREA	OWNER	ORIGINAL LOT N ^o	PARCEL CONVEYED	POINT N ^o	BEARING & DISTANCE	STATE PLANE COORDINATES	AREA	OWNER
27 VOL. 198 PAGE 243	27-Ac	610	S38°12'41"W, 54.95'	N307006.859 E1624994.073	AREA 610 609 636 559 560 561 610 1302 S.F. 0.030 ACRE	MARJORIE ELLEN DEWEESE	39 VOL. 374 PAGE 8	39-Ac	577	N38°58'40"W, 23.50'	N307494.275 E1625563.566	AREA 577 600 601 602 603 604 605 606 607 623 638 586 123 577 7427 S.F. 0.170 ACRE	LEO H. FRANCIS & MARY M. FRANCIS
28 VOL. 313 PAGE 709	28-Ac	610	N66°28'45"W, 3.78'	N307006.859 E1624994.073	AREA 610 561 562 611 610 215 S.F. 0.005 ACRE	WILBUR B. MOORE & ELIZABETH E. MOORE	EASTWOOD PARK	EP-Ac	600	N19°40'31"E, 11.08'	N307512.546 E1625548.782	AREA 578 818 706 817 620 573 574 589 590 591 578 12846 S.F. 0.295 ACRE	
29 VOL. 350 PAGE 253	29-Ac	611	N69°32'59"W, 3.81'	N307052.916 E1625031.588	AREA 611 562 563 564 613 611 1003 S.F. 0.023 ACRE	RANDALL DEAN SPENCER & MARY ANN SPENCER			601	N66°02'47"E, 57.00'	N307522.977 E1625552.512		
30 VOL. 364 PAGE 358	30-Ac	613	N48°51'28"W, 17.24'	N307093.248 E1625056.248	AREA 613 564 565 566 567 614 613 1079 S.F. 0.025 ACRE	BETTY H. BOCKOVEN			602	N66°02'47"E, 57.00'	N307546.119 E1625604.602		
31 VOL. 204 PAGE 458	31-Ac	614	N40°57'27"E, 46.70'	N307104.589 E1625043.303	AREA 614 567 568 637 617 614 1188 S.F. 0.027 ACRE	PEGGY JEAN BETHAL & CHARLES BROWN BETHAL			603	N65°35'24"E, 41.96'	N307563.458 E1625642.809		
32 VOL. 369 PAGE 634	32-Ac	617	N39°17'38"W, 27.76'	N307149.752 E1625126.350	AREA 617 637 569 570 550 618 617 1701 S.F. 0.039 ACRE	ANTHONY J. DIX & CLARENCE J. ROSENKRANZ JR.			604	S82°58'29"E, 8.10'	N307562.468 E1625650.848		
33 VOL. 352 PAGE 791	33-Ac	618	N38°34'48"W, 33.39'	N307165.245 E1625172.311	AREA 618 550 551 619 618 1766 S.F. 0.041 ACRE	ROSCOE R. CONNOLLY & EDITH B. CONNOLLY			605	S42°51'30"E, 17.30'	N307549.786 E1625662.615		
34 VOL. 371 PAGE 573	34-Ac	619	N36°46'56"W, 43.39'	N307187.347 E1625212.615	AREA 619 551 553 571 572 573 620 619 2038 S.F. 0.047 ACRE	ROBERT P. RIGEL & CLARE L. RIGEL			606	S36°30'30"E, 65.20'	N307549.786 E1625662.615		
3536 VOL. 296 PAGE 565	3536-Ac	578	N42°36'09"W, 29.84'	N307364.412 E1625411.462	AREA 578 591 592 593 594 575 578 3078 S.F. 0.071 ACRE	JOHN ZETTEL JR. & HEIDA ZETTEL			607	S69°02'35"E, 14.10'	N307497.380 E1625701.405		
37 VOL. 321 PAGE 211	37-Ac	575	N40°54'43"W, 32.51'	N307429.343 E1625487.514	AREA 575 595 596 576 575 1647 S.F. 0.038 ACRE	DALLAS V. HALE & JULIA POSTLE HALE			608	S33°25'04"E, 15.40'	N307492.337 E1625714.573		
38 VOL. 205 PAGE 9	38-Ac	576	N41°58'58"W, 33.19'	N307461.809 E1625525.540	AREA 577 597 598 599 600 577 576 1585 S.F. 0.036 ACRE	JOHN I. WHITED			609	S52°59'18"E, 40.62'	N307479.483 E1625723.054		
		577	N46°53'31"E, 32.07'	N307486.600 E1625503.319			610	S52°59'18"E, 40.62'	N307455.031 E1625755.489				
		578	S85°57'54"E, 15.92'	N307508.393 E1625526.751			611	S43°26'10"W, 37.23'	N307427.998 E1625729.893				
		579	N49°22'47"E, 8.10'	N307507.272 E1625542.633			612	N46°33'50"W, 159.30'	N307537.523 E1625614.221				
		600	S38°58'40"E, 23.50'	N307512.546 E1625548.782			613	S49°30'36"W, 66.61'	N307537.523 E1625614.221				
		577	S49°30'36"W, 50.00'	N307494.275 E1625563.566			614						

STATE OF OHIO
OFFICE OF
LAKE LANDS ADMINISTRATOR

INDIAN LAKE
LOGAN COUNTY
RICHLAND TOWNSHIP
O'CONNOR POINT AREA
PARCEL SUMMARY

KOHLI & KALIHAR ASSOC. ENGINEERS & SURVEYORS
LIMA, OHIO 45801

SCALE: NONE
DATE: 9-1-78
COMPUTED BY B.C.P.
DRAWN BY M.A.T.

CHECKED BY B.C.P.