


Plat of Youngs Addition TO Belle Centre, Logan Co., OHIO

0 50 100 Ft. SCALE.

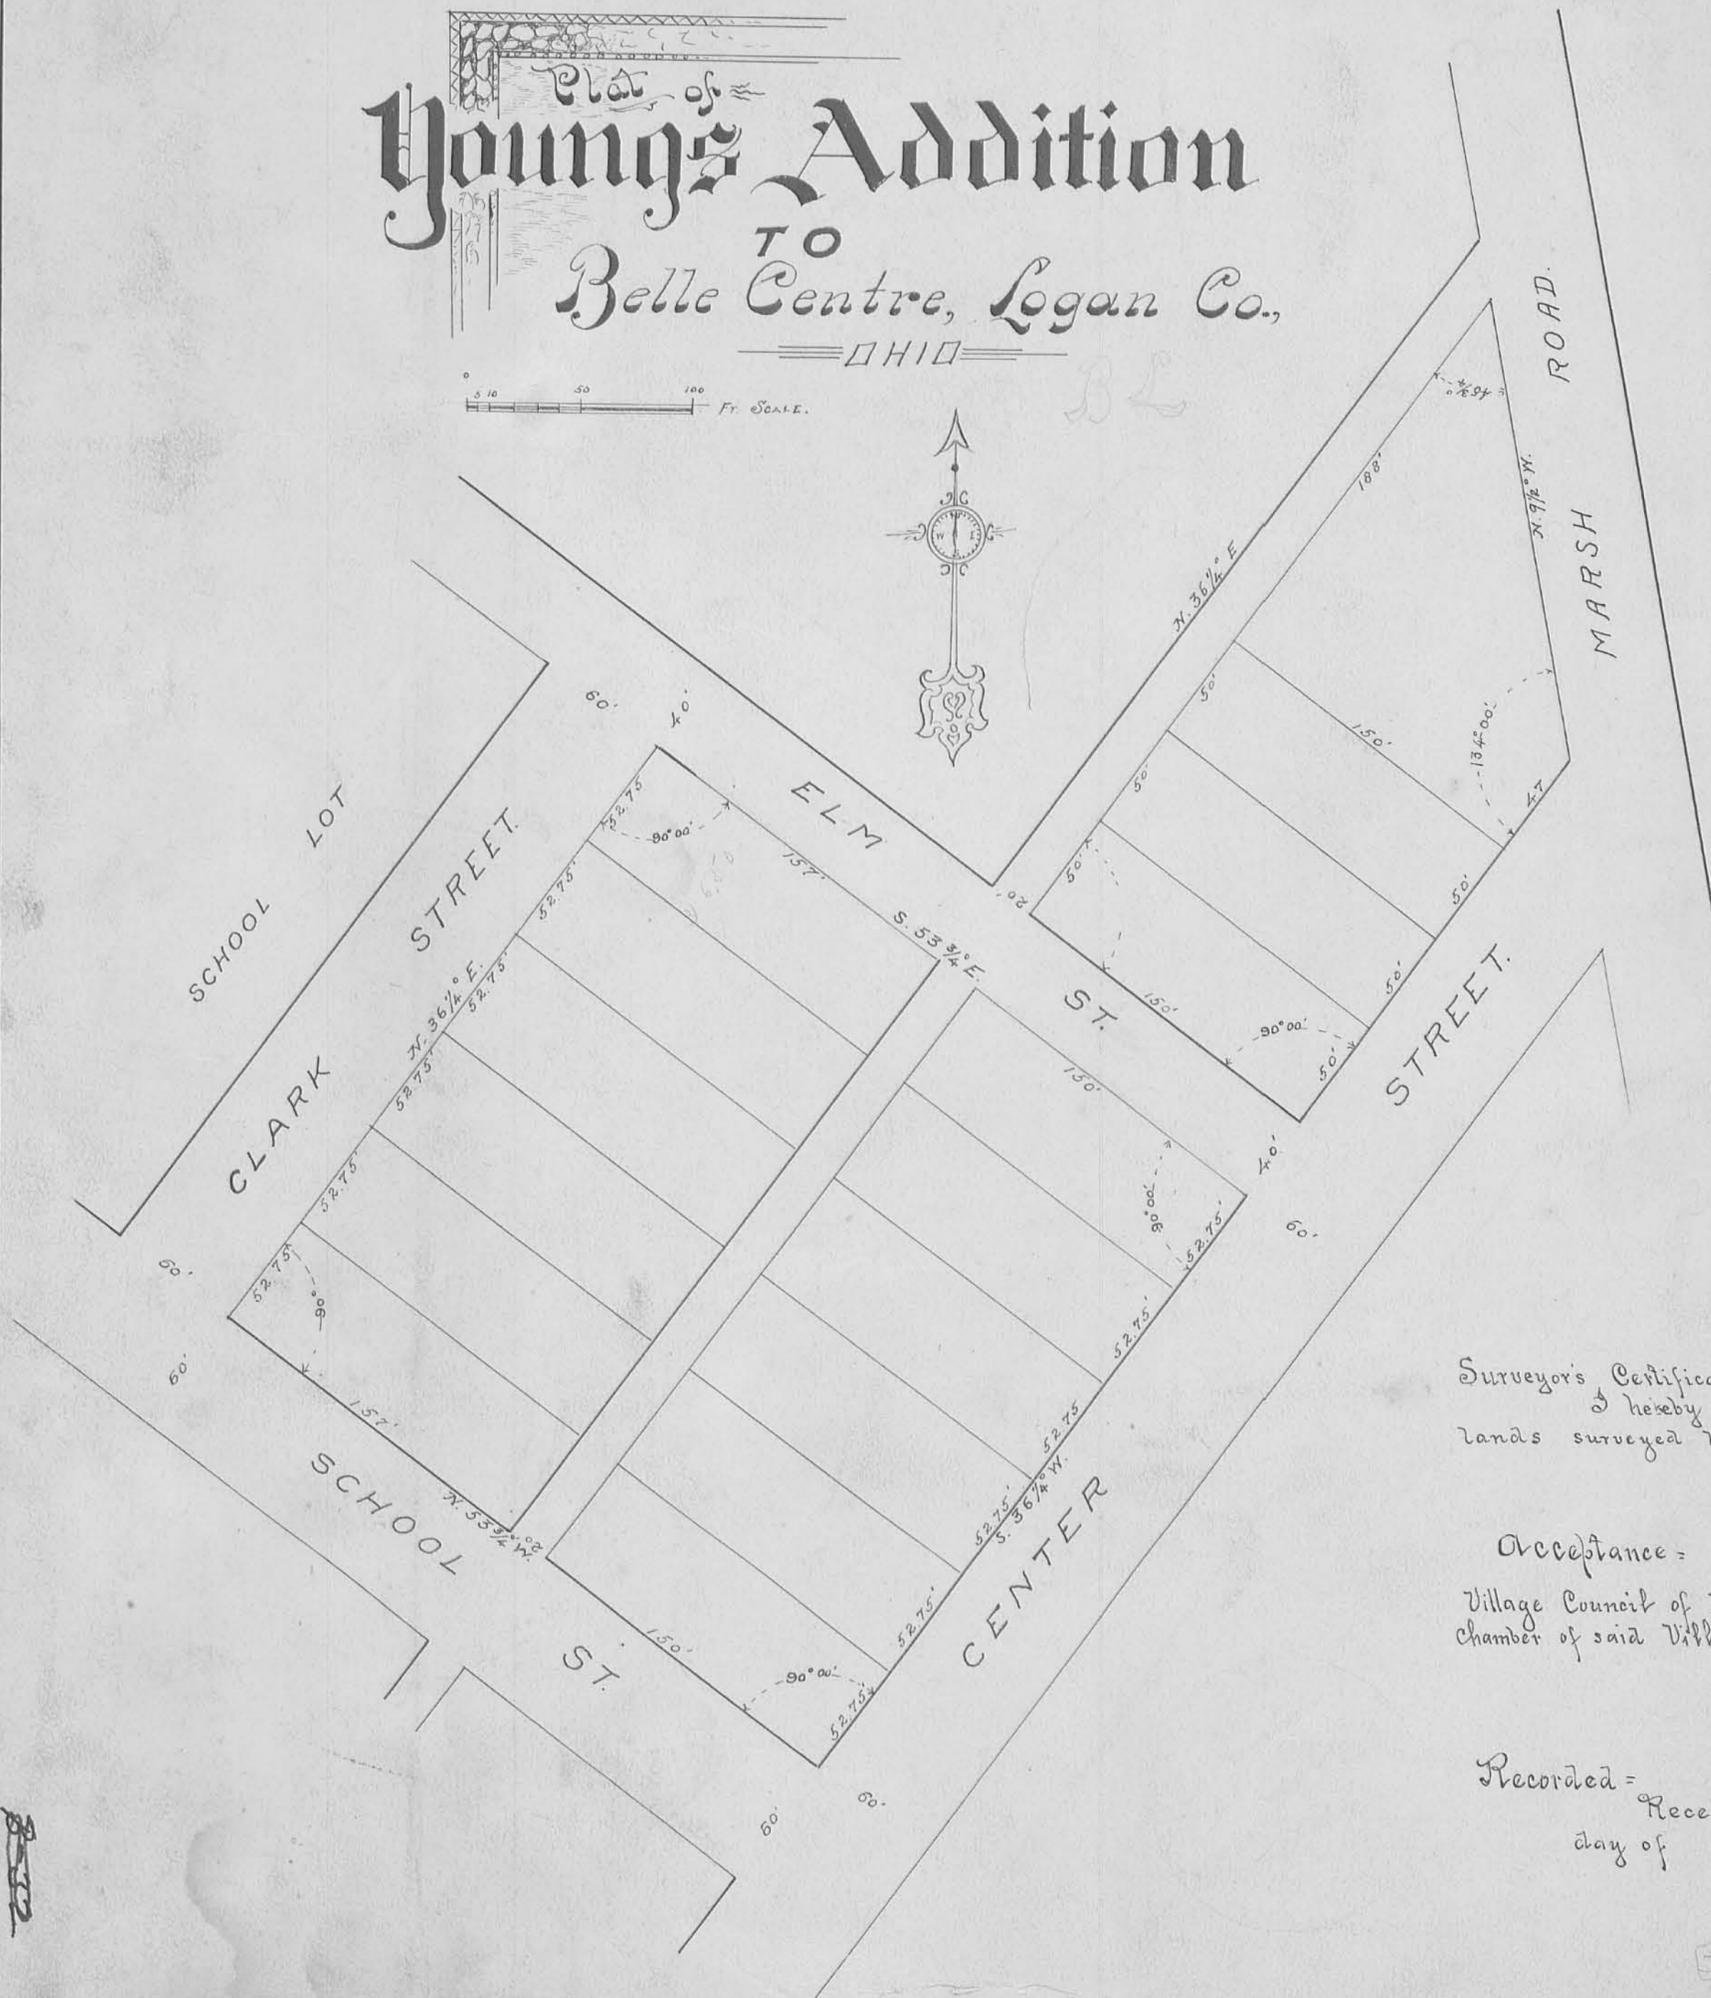

Description

The lands shown on the annexed plat herewith are a part of V.M.S. 9989, located in Logan County, Ohio and represent 3.44 Acres, Said lands were surveyed and laid out by me James F. Fisher, at the request and by direction of the proprietor thereof, and in accordance with their wishes on the 19th day of August, A.D. 1899. Said sub-division now represents 16 Lots, the dimensions being marked thereon in feet and hundredths of feet. Elm Street is 40 feet wide, and the Alley is as shown, 20 feet.

Dedication

I do hereby certify that I am the owner of the lands represented in the annexed plat and said plat is a true representation of said lands, and I voluntarily and of my own accord dedicate the Streets and Alley as therein shown to the public use forever for the purposes they are intended and set forth in the annexed plat.

Robert Young Proprietor

Acknowledgment

Personally appeared before, who being duly sworn, acknowledges the signing of the foregoing as his voluntary act and deed this day of Aug. 1900.

Transferred this day of A.D.

Auditor, Logan Co. O.

Surveyor's Certificate

I hereby certify that the annexed plat is a true representation of the lands surveyed by me on the 19th day of August, A.D. 1899.

James F. Fisher
Surveyor & Civil Engineer

Acceptance

The plat herewith was accepted by resolution of the Village Council of Belle Centre O, at a regular meeting held at the Council Chamber of said Village on the day of A.D. 1900.

Clerk.

Mayor.

Recorded

Received the within instrument and plat for record this day of A.D. 1900, at

Recorder

J-18

J-18

PLAT 1000

J-18