

DEED OF DEDICATION.

KNOW ALL MEN BY THESE PRESENTS: W.C. SMITH THAT WE CLARA SMITH OF RUSSELS POINT OHIO, OWNERS AND PROPRIETORS OF THE LANDS DESCRIBED ON THE FOREGOING PLAT SITUATED IN SEC. 36 TOWN 6 RANGE 8 AND ALSO IN SEC. 1 TOWN 7 RANGE 8 IN WASHINGTON TOWNSHIP, LOGAN COUNTY OHIO, DESIRING TO SUB-DIVIDE SAID LAND INTO LOTS AS SHOWN ON THE FOREGOING PLAT, HAVE CAUSED A SURVEY AND THIS PLAT TO BE MADE, AND WE DO HEREBY GIVE, GRANT, AND DEDICATE THE STREETS AS SHOWN THEREON TO THE PUBLIC USE FOREVER. TOTAL ACRES IN SAID PLAT BEING 4.7.

IN WITNESS WHEREOF THE SAID CLARA SMITH HAVE HEREUNTO SET THEIR HAND THIS 4th DAY of August A.D. 1924 W.C. Smith Signed and acknowledged Clara Smith IN THE PRESENCE OF US: Sara Jane Cole, Harry Thompson

STATE OF OHIO COUNTY OF LOGAN:-

BE IT REMEMBERED THAT ON THE 4th DAY of August A.D. 1924 BEFORE ME THE SUBSCRIBER, A NOTARY PUBLIC, IN AND FOR SAID COUNTY, PERSONALLY CAME CLARA SMITH THE GRANTORS IN THE FOREGOING DEED OF DEDICATION AND ACKNOWLEDGED THE SIGNING THEREOF TO BE THEIR VOLUNTARY ACT AND DEED FOR THE USES AND PURPOSES THEREIN SET FORTH. IN TESTIMONY WHEREOF I HAVE HEREUNTO SUBSCRIBED MY NAME OFFICIALLY AND AFFIXED MY OFFICIAL SEAL ON THE DAY AND YEAR LAST AFORESAID.

J. L. Smith NOTARY PUBLIC, LOGAN COUNTY, OHIO.

THE FOREGOING PLAT AND DISCRPTION IS HEREBY APPROVED AND ACCEPTED BY US AS COUNTY COMMISSIONERS FOR THE COUNTY OF LOGAN, STATE OF OHIO, THIS 8th DAY of Aug. A.D. 1924.


H. S. Knight, COUNTY COMMISSIONERS, J. P. Plon, COUNTY SURVEYOR

I HEREBY CERTIFY THE ACCOMPANYING PLAT AND DISCRPTION TO BE TRUE AND CORRECT TO THE BEST OF MY KNOWLEDGE AND BELIEF, THAT ALL MEASUREMENTS ARE CORRECTLY REPRESENTED THEREON AND THAT THE STREETS AS LAID DOWN ON THIS PLAT CORRESPOND WITH THOSE ON THE PLATS HERETOFRE RECORDED. LOTS ARE OF THE DIMENSIONS AND THE STREETS ARE THE WIDTHS MARKED THEREON.

F. F. Wright, DEPUTY CO. SURVEYOR

FILED AUG 30 - 1924 RECORDED IN PLAT BOOK 2, VOL 2, PAGE 49 SEPTEMBER 7 - 14, S.A.M.A. CENTER, RECORDER

TRANSFERRED Aug. 8, 1924 W. W. Corbett AUDITOR

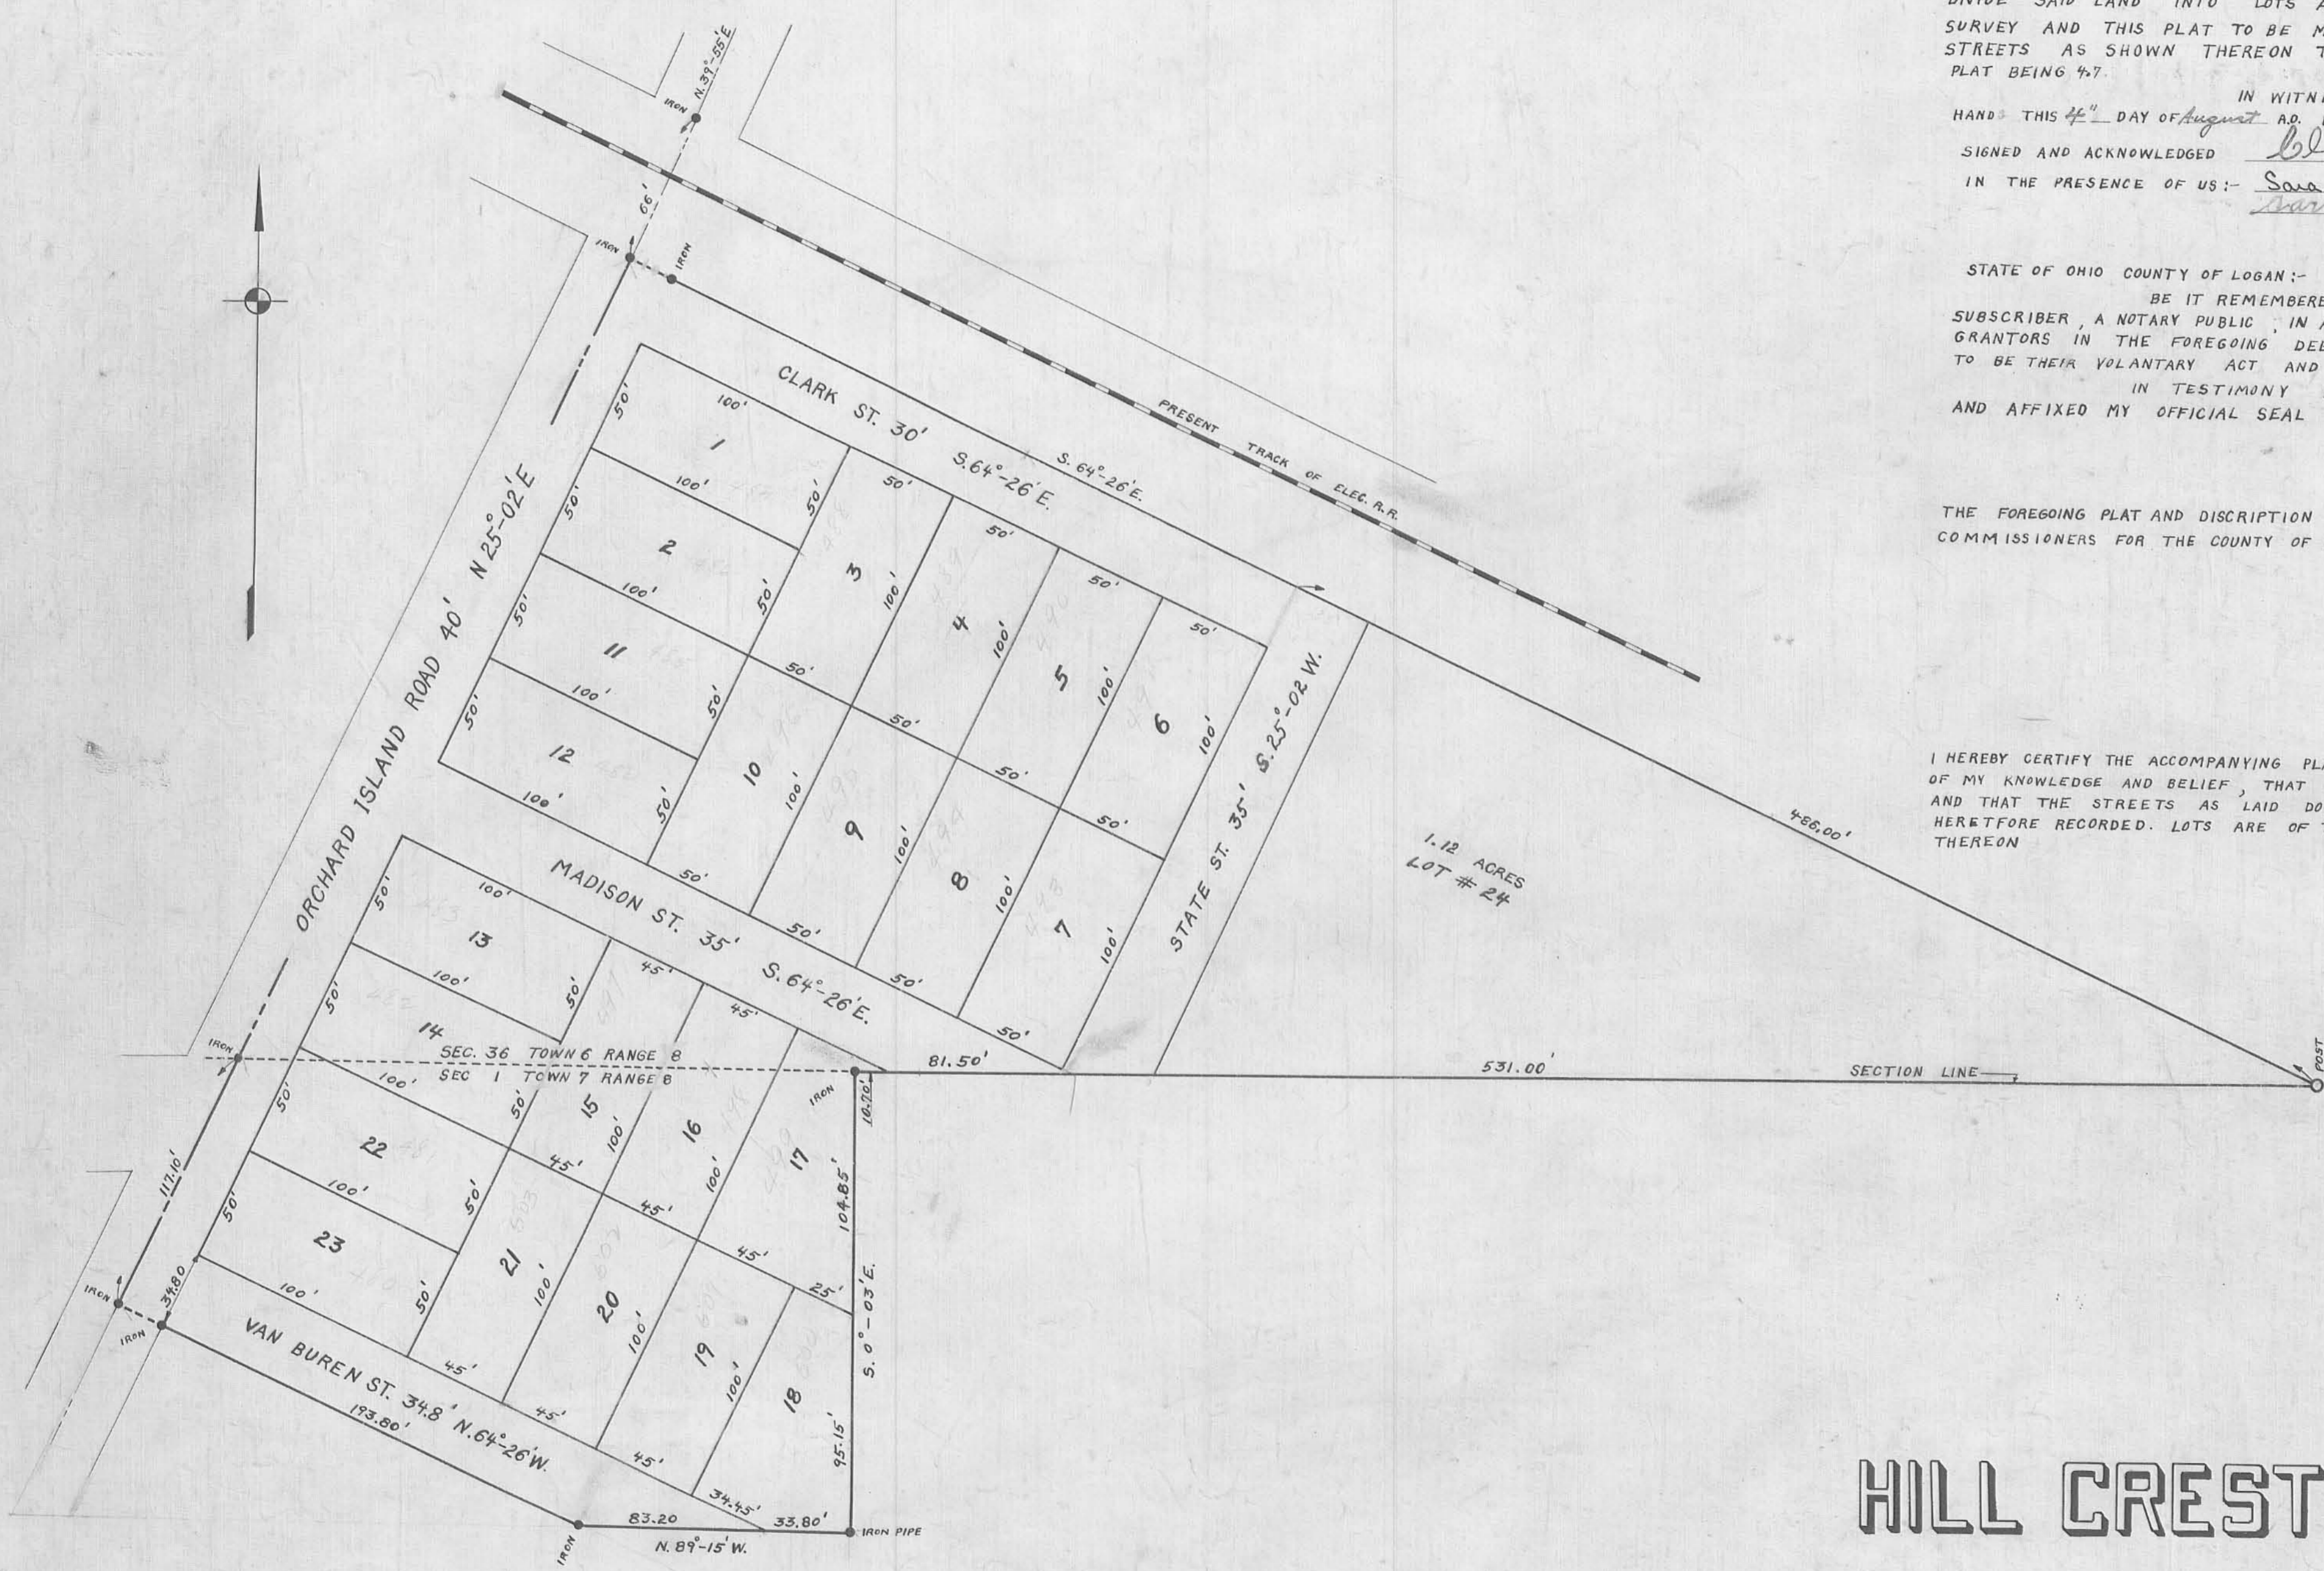

Field Notes Book 390 Page 3

HILL CREST ALLOTMENT RUSSELS POINT OHIO

ONE INCH EQUAL TO 50 FEET