


S. 69 3/4° W.

EAST

STREET

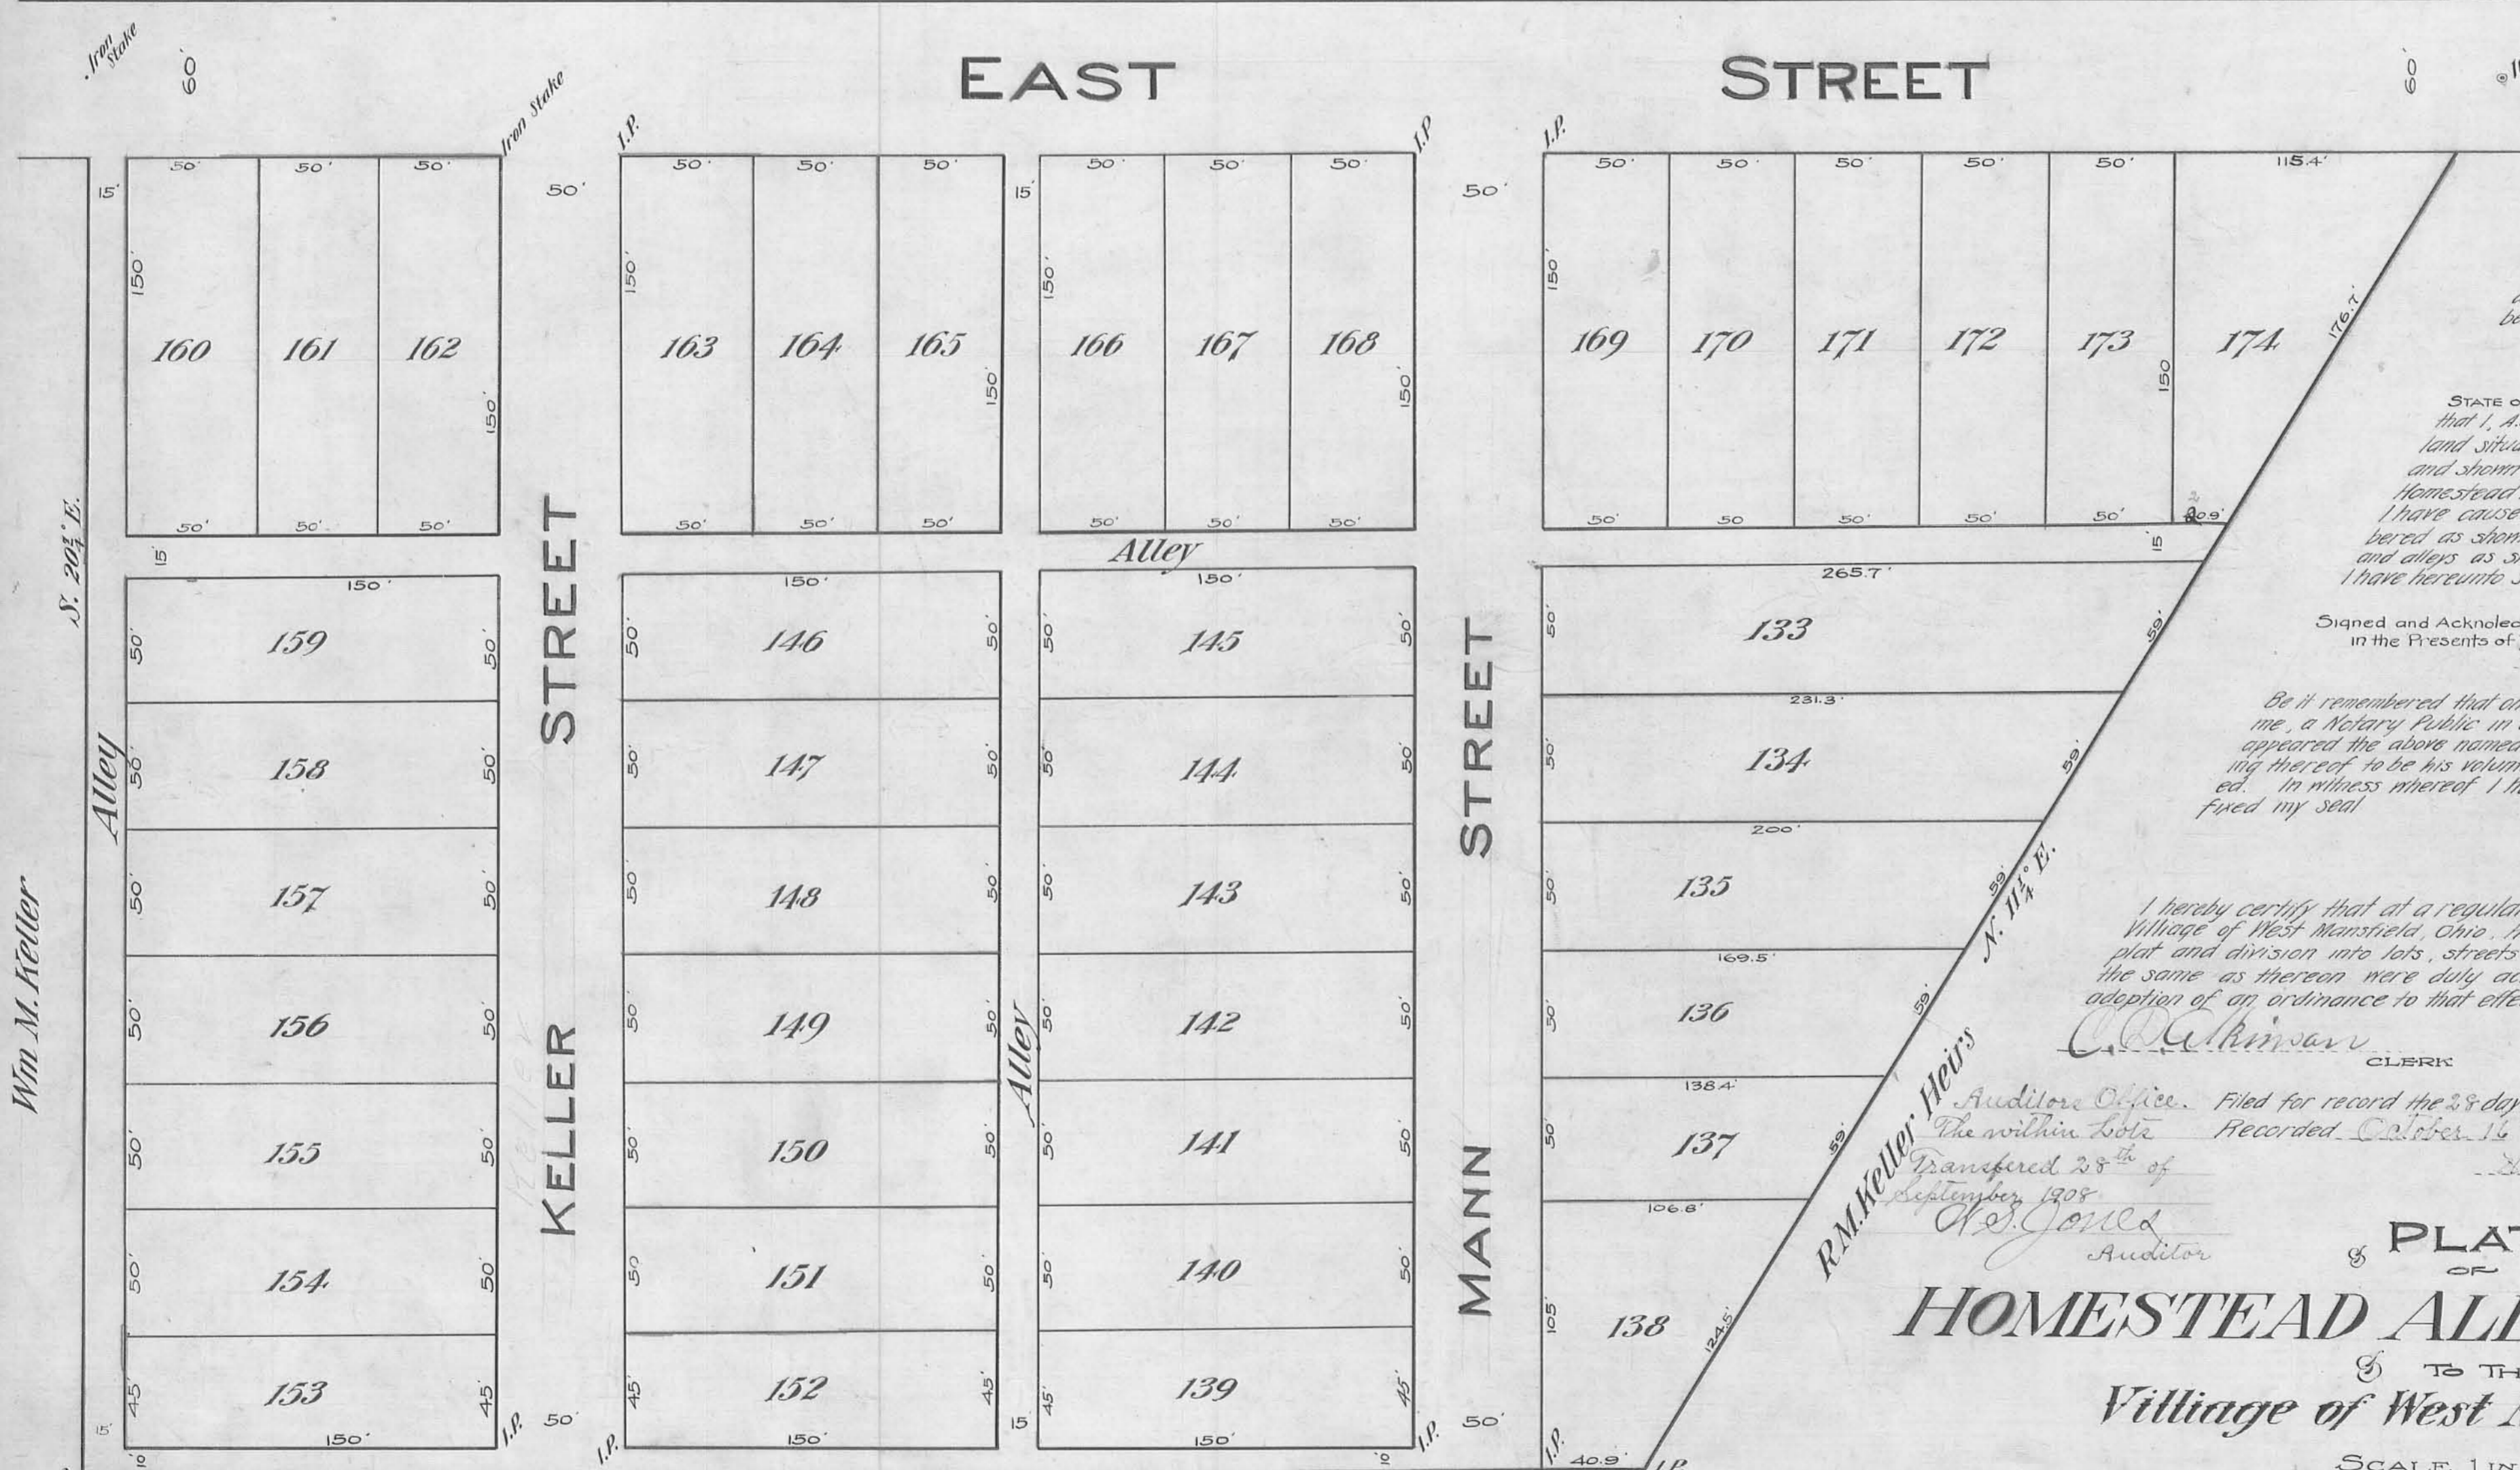

I hereby certify that I have made survey of the addition shown on the plat hereto attached and have divided the same into lots as numbered and shown thereon

U.S. Mann
Surveyor

STATE OF OHIO, LOGAN CO. ss. Know all men by these presents that I, A.J. Alexander am seized in fee simple of the tract of land situated in the Corporate limits of West Mansfield, Ohio and shown on the plat hereto attached and designated by Homestead Allotment Addition to West Mansfield, Ohio. That I have caused the same to be laid out into lots and numbered as shown on said plat. That I hereby dedicate the streets and alleys as shown thereon to public use. In witness whereof I have hereunto set my hand this 21 day of September A.D. 1908.

Signed and Acknowledged in the Presence of

P.M. Miller
A.J. Alexander

W.H. Rounselle

Be it remembered that on this 21 day of September A.D. 1908 before me, a Notary Public in and for said county of Logan, personally appeared the above named, A.J. Alexander, and acknowledged the signing thereof to be his voluntary act for the use and purposes therein named. In witness whereof I have hereunto subscribed my name and affixed my seal

P.M. Miller
NOTARY PUBLIC

I hereby certify that at a regular meeting of the council of the Incorporated Village of West Mansfield, Ohio, held this 21 day of September A.D. 1908 the plat and division into lots, streets and alleys and naming and numbering of the same as thereon were duly accepted and approved by the Council by the adoption of an ordinance to that effect.

C. C. Dickinson
CLERK

J. J. McBee
MAYOR

Auditors Office. Filed for record the 28 day of September A.D. 1908.
The within lots Recorded October 16 1908
Transferred 28th of September 1908
H. D. Jones
Auditor

Louise A. Begner
RECORDER LOGAN CO.

PLAT OF
HOMESTEAD ALLOTMENT ADD'N.
TO THE
Village of West Mansfield, O.

SCALE 1 IN = 50 FT.

Wm. M. Keller

W. M. Keller