

Dedication
I John Oconnor owner and proprietor
of Oconnor's Allotment No 2 do hereby
acknowledge the accompanying plat
and explanations to be a correct exhibit
of Oconnor's Allotment No 2 and that
the streets and parks there on shown
are dedicated to the lot owners

In testimony where of I have here unto
set my hand this 16 day of Aug A.D. 1927

Executed in the presence of
Signed John Oconnor
Josephine Oconnor

OCONNOR'S ALLOTMENT NO 2

ON
INDIAN LAKE

STATE OF OHIO
LOGAN COUNTY

Be it remembered that on this
16th day of Aug A.D. 1927 before me
a Notary Public for said state and County
personally appeared the above named
John Oconnor owner and proprietor
of Oconnor's Allotment No 2 and acknow-
ledged the signing of the forgoing
instrument to be his free act and deed
for the uses and purposes therein
named.

Mead Robinson
Notary Public

Surveyor's Certificate


The accompanying plat represents a
subdivision of land in Richland Township
County of Logan and is part of M.S.
9968 which subdivision is here after
to be known as Oconnor's Allotment
The tract laid out and plated
has an area of 18 Acres

I hereby certify that the
accompanying plat is a
correct representation of
Oconnor's Allotment No 2

W. A. Montgomery
Civil Engineer

Approved W. A. Montgomery
Aug 16 1927 County Engineer

Approved W. Patton
W. S. Johnson
S. V. Fuson
County Commissioners

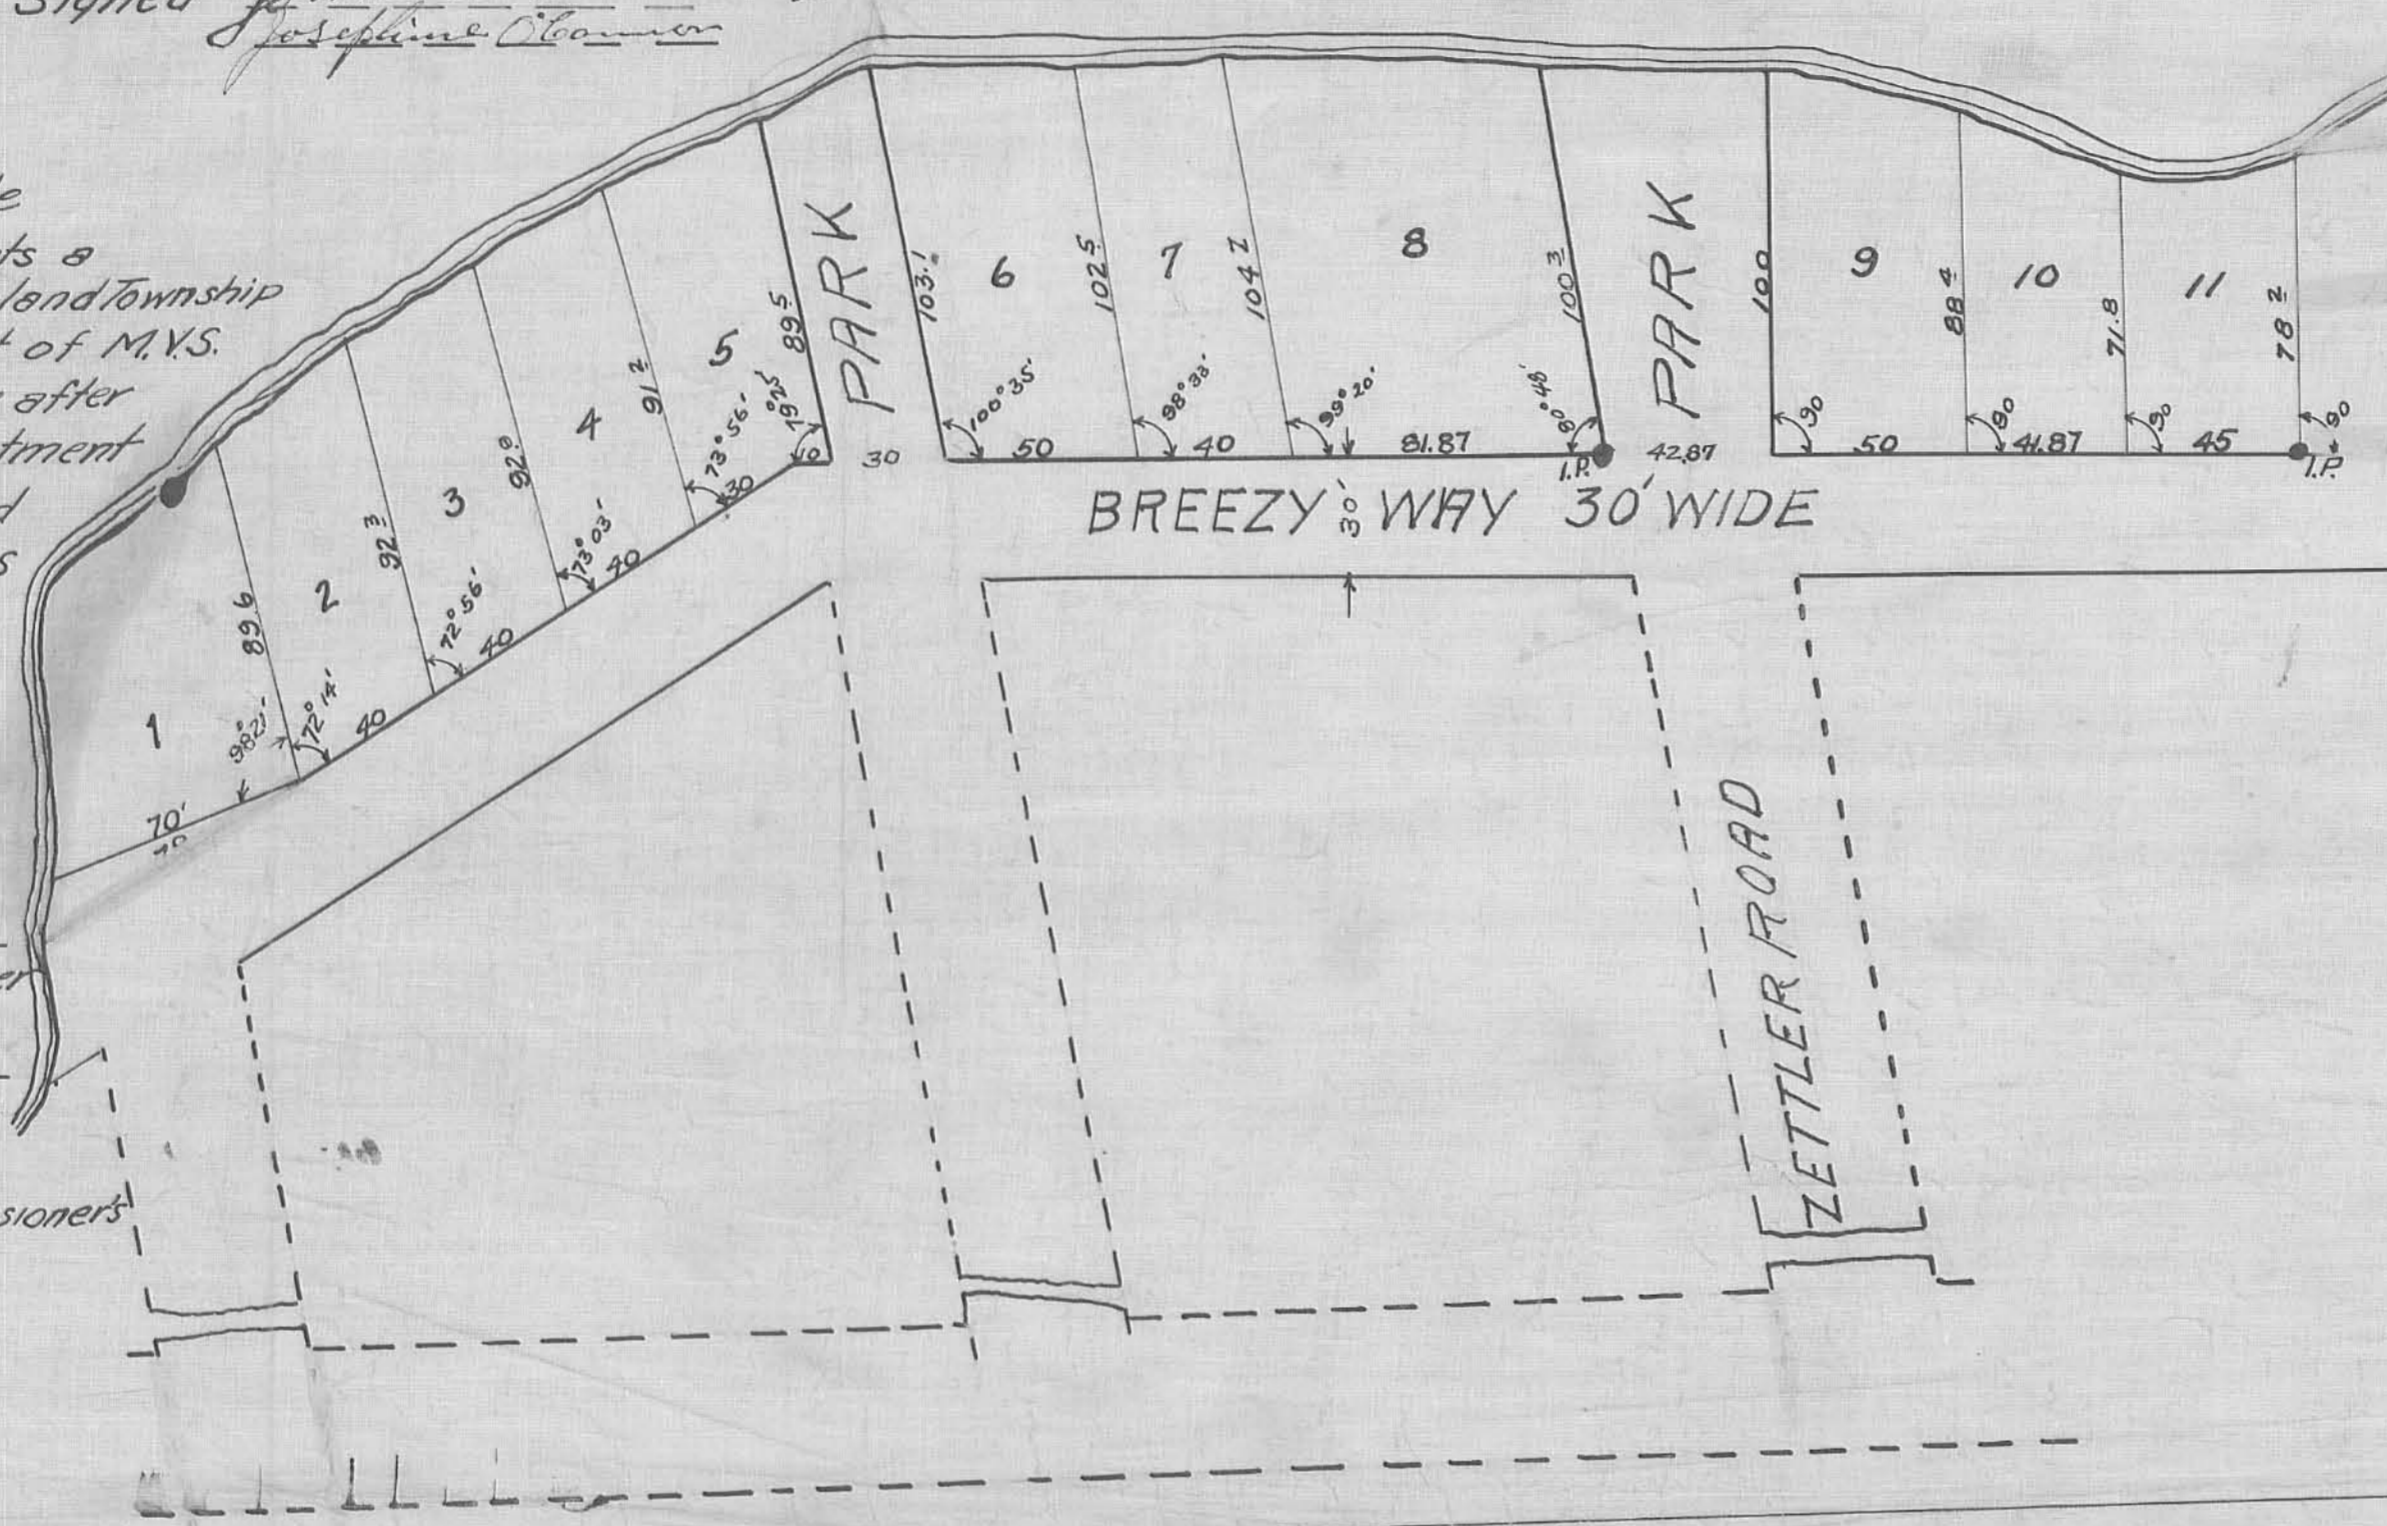

Transferred F. P. Moots
Aug 25th 1927 County Auditor
Reciered for Record GLG 26th 1927
Recorded 3 in Plat Book 3 page 18
SAM H. GARTEN
County Recorder
Aug 26 - 1927.