

ADDITION ≡ TO / SPRING GROVE ALLOTMENT


WASHINGTON TOWNSHIP
LOGAN Co. Ohio

SURVEYED OCT. 24 & DEC. 22, 1911
H.S. DAILEY, SURVEYOR

AUDITOR'S OFFICE
TRANSFERRED 2-12-1912
J. Van Hoise
AUDITOR, LOGAN COUNTY, OHIO

RECORDER'S OFFICE
REC'D FOR RECORD 11 O'clock
February 12th 1912
RECORDED July 10th 1912
Plat B. Vol. 2 Page 114 No. 19
Henry Kemper
RECORDER, LOGAN COUNTY, OHIO

SCALE: 1" = 100'

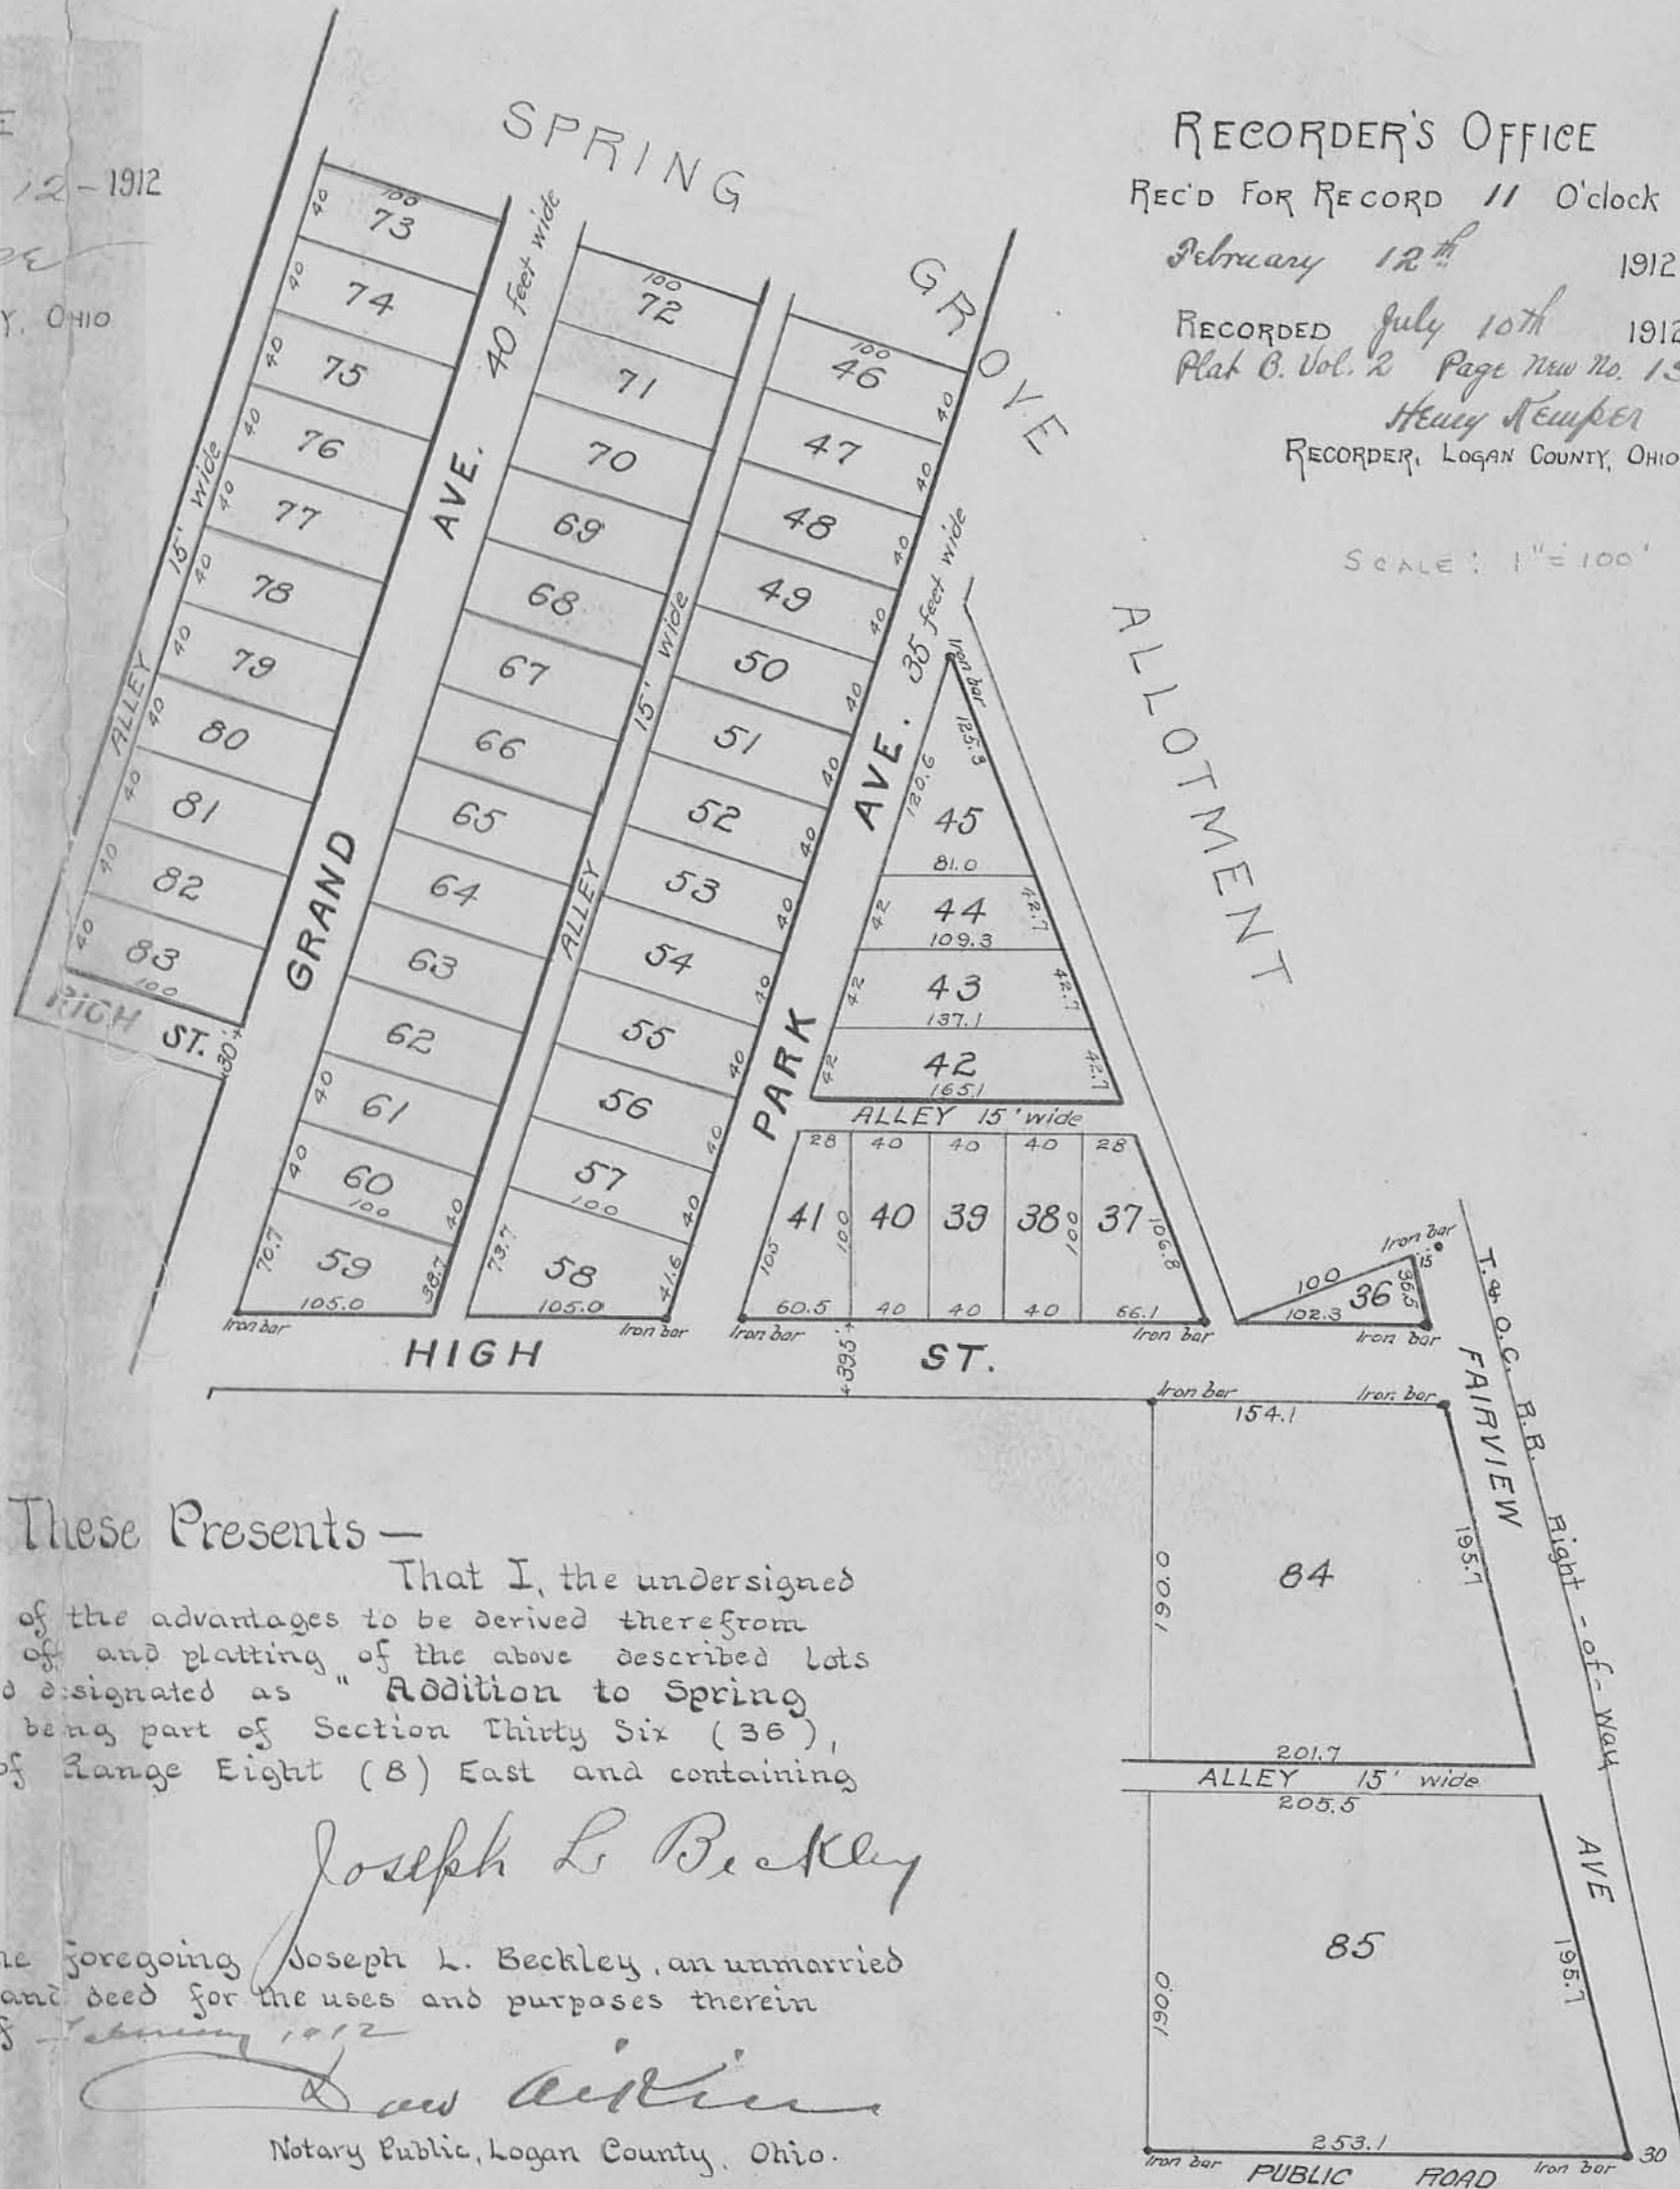

Know All Men By These Presents —

That I, the undersigned proprietor in consideration of the advantages to be derived therefrom have authorized the laying off and platting of the above described lots which shall be known and designated as "Addition to Spring Grove Allotment" and being part of Section Thirty Six (36), Town Six (6), south, of Range Eight (8) East and containing 8.88 acres of land.

Joseph L. Beckley

Acknowledged by the foregoing Joseph L. Beckley, an unmarried man as his voluntary act and deed for the uses and purposes therein mentioned this 1st day of February 1912

W. A. Aitken
Notary Public, Logan County, Ohio.