

**PLAT OF
SEMINOLE SHORES SUBDIVISION NO 2**
LOCATED IN INDIAN LAKE
STOKES TWP, LOGAN COUNTY OHIO.
— FOR —

H.E. JOHNSON & J.P. SCHOOLEY

SCALE: One Inch = 100'
 • = Iron Pipe
 ⊙ = Concrete Monuments

Surveyed & Platted October & November, 1944.
 By Walter R. Toy and J.F. Copp, Associate Engineers.

420 Favor Bldg: Lima, Ohio.


Outside Road Curve
 A. Δ 79'-48"
 R. 203'
 T. 169.8'
 L. 280'

ENGINEERS DESCRIPTION and CERTIFICATE:

I hereby certify that the accompanying "PLAT" is a correct representation of a Survey made by W. R. Toy and J. F. Copp, in October and November, 1944; of 12.92 Acres of Land located in the North-Eastern portion of Seminole Island and Joining the North part of Seminole Shores Subdivision No One Surveyed and platted by Toy and Copp in August and September 1944. All of the above described Land is located within the Virginia Military Survey #12276, Stokes Township, Logan County, Ohio.

Dimensions are indicated in Feet and decimals. All Lots have been Staked; Monuments and New galvanized Iron Pipe are being placed in the ground at the points indicated on the plat; All will be in place on or before December 15th, 1944.

Walter R. Toy
 Registered Engineer
 229 S. McDowell Street,
 LIMA, OHIO,
 NOV. 28, 1944.

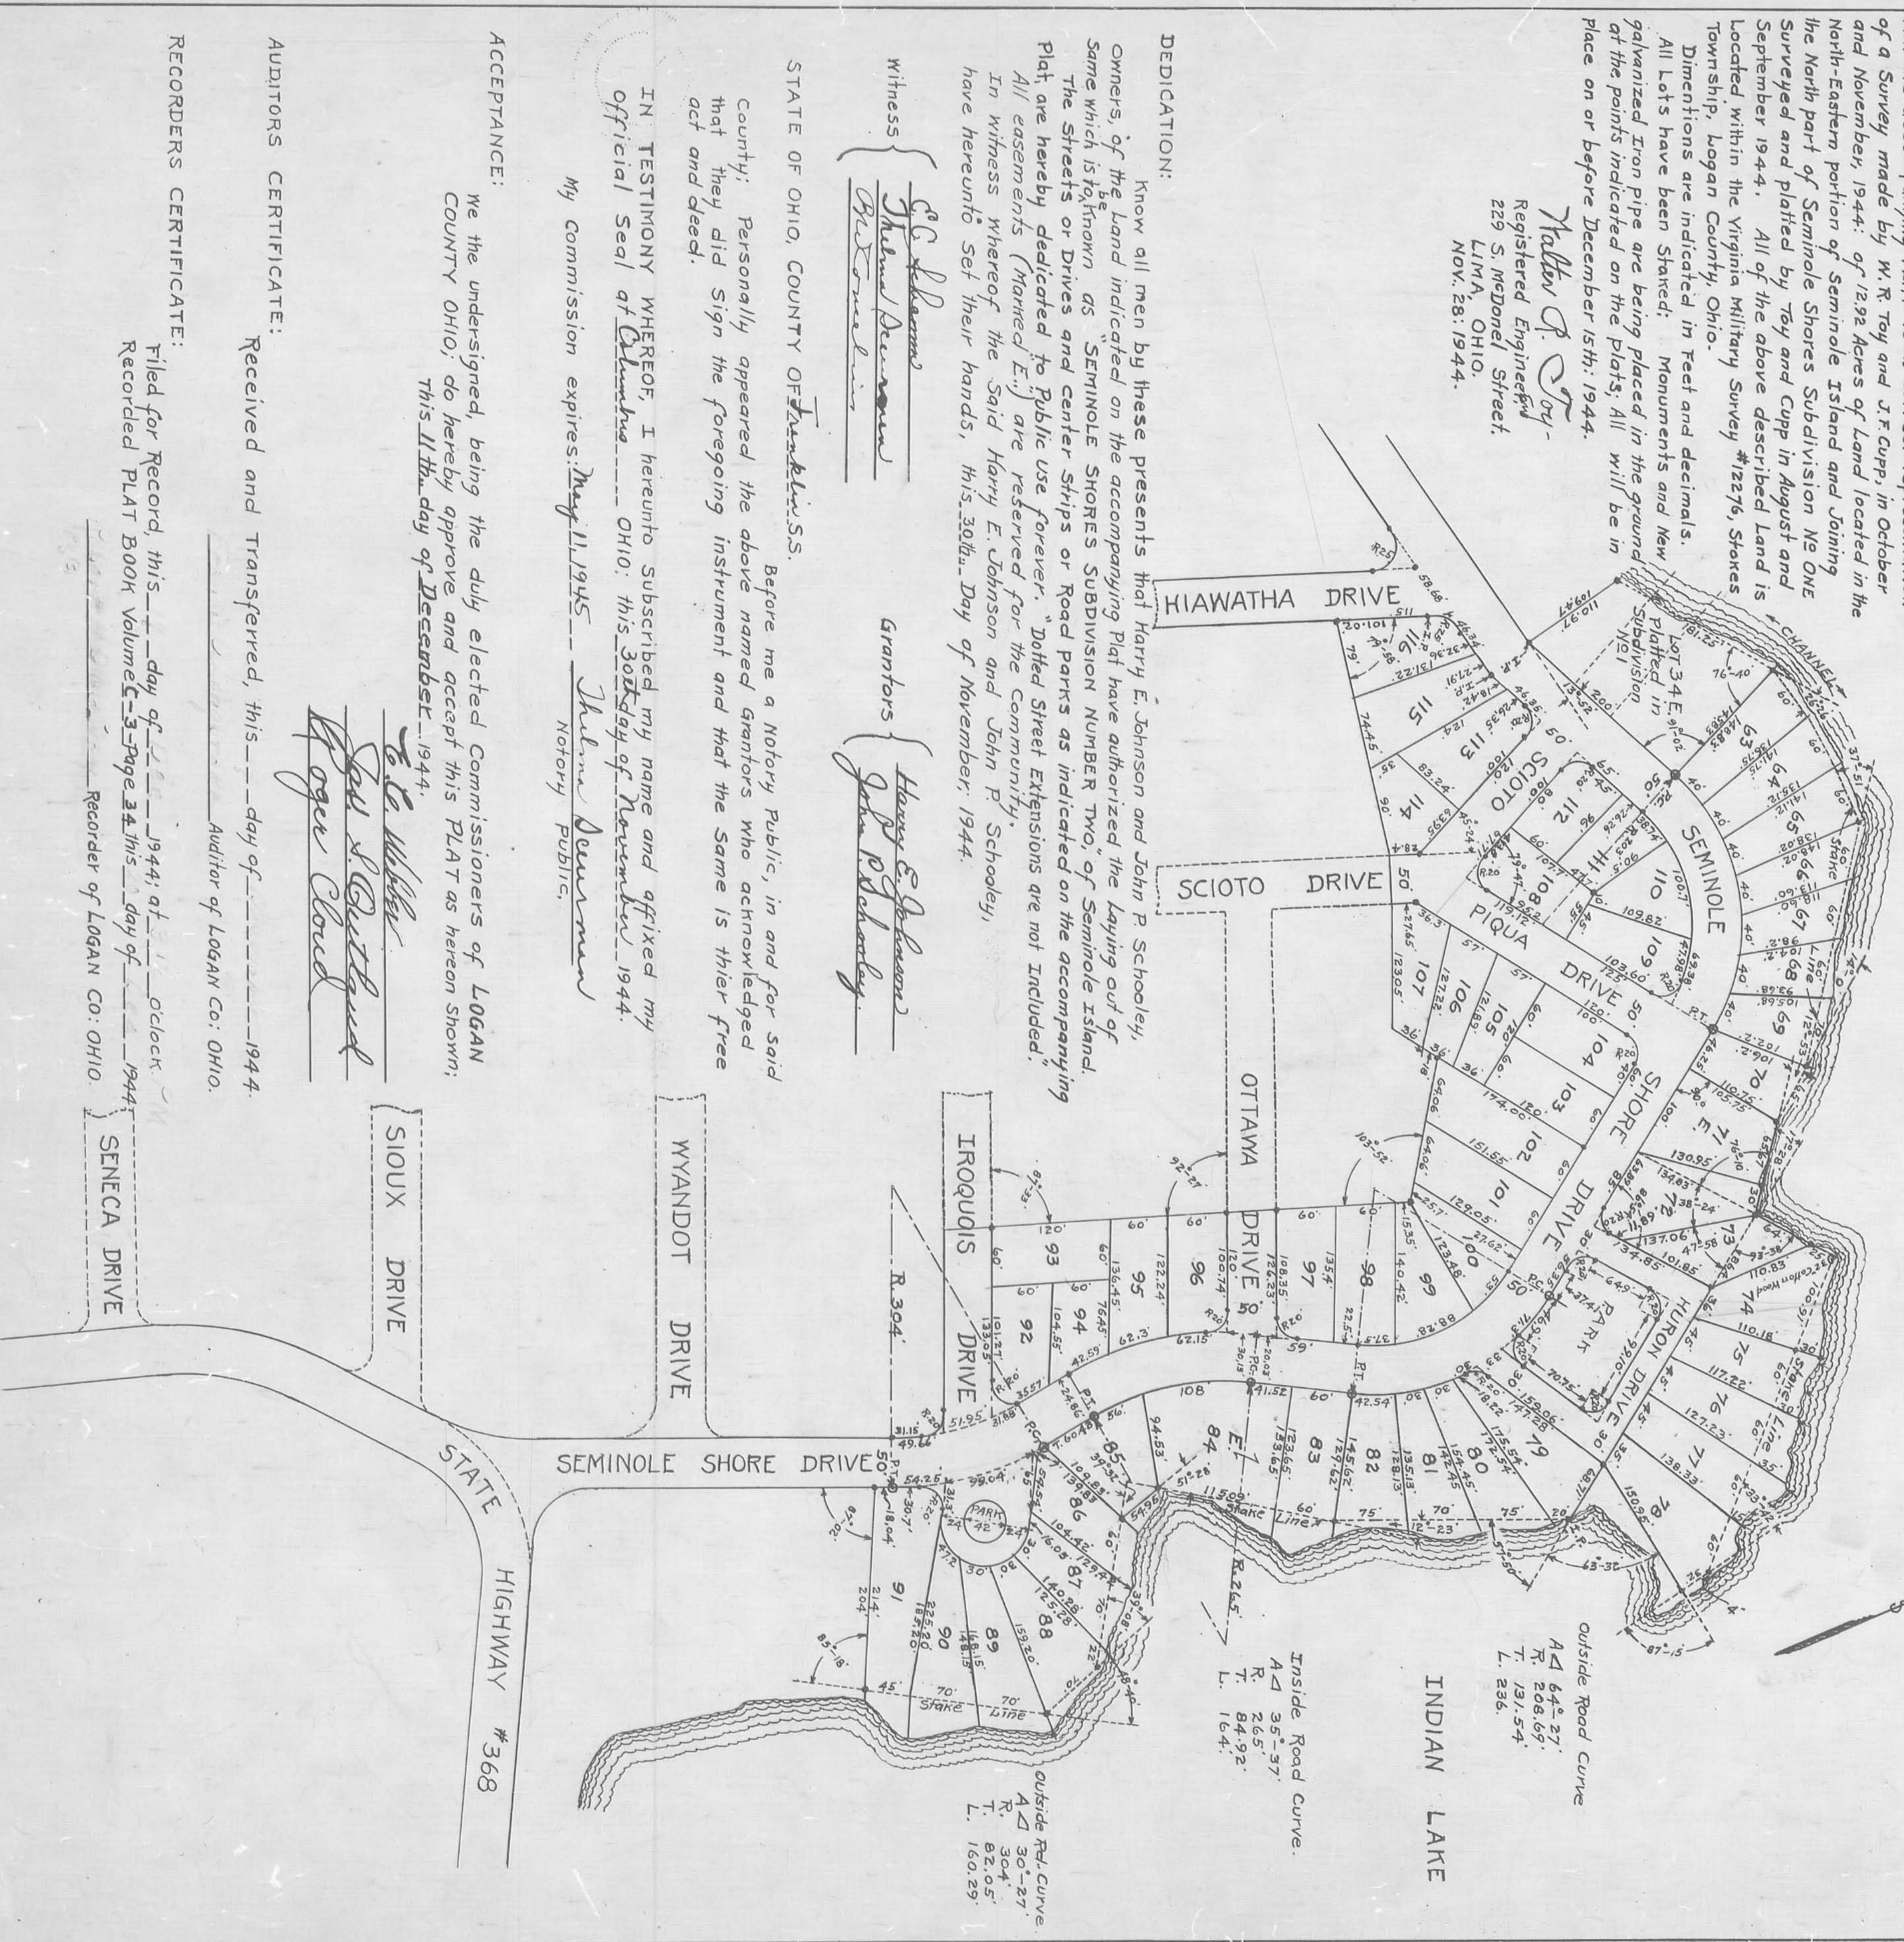

DEDICATION:

Know all men by these presents that Harry E. Johnson and John P. Schooley, Owners, of the land indicated on the accompanying Plat have authorized the laying out of same which is known as SEMINOLE SHORES SUBDIVISION NUMBER TWO, of Seminole Island, the Streets or Drives and center strips or Road Parks as indicated on the accompanying Plat, are hereby dedicated to Public Use forever. "Dotted Street Extensions are not Included." All easements (Marked "E.") are reserved for the Community. In witness whereof the said Harry E. Johnson and John P. Schooley, have hereunto set their hands, this 30th Day of November, 1944.

Witness
Harry E. Johnson
John P. Schooley

Grantors
Harry E. Johnson
John P. Schooley

STATE OF OHIO, COUNTY OF Franklin, S.S.

Before me a Notary Public, in and for said County; Personally appeared the above named Grantors who acknowledged that they did sign the foregoing instrument and that the same is their free act and deed.

IN TESTIMONY WHEREOF, I hereunto subscribed my name and affixed my official Seal at Columbus OHIO; this 30th day of November 1944.

My Commission expires: May 11, 1945 *John Deerman*
 Notary Public.

ACCEPTANCE:

We the undersigned, being the duly elected Commissioners of LOGAN COUNTY OHIO; do hereby approve and accept this PLAT as hereon shown; This 11th day of December, 1944.

W. E. Miller
Paul S. Outland
Roger Cloud

AUDITORS CERTIFICATE:

Received and transferred, this ___ day of _____, 1944.
 Auditor of Logan Co: OHIO.

RECORDERS CERTIFICATE:

Filed for Record, this ___ day of _____, 1944; at ___ o'clock
 Recorded PLAT BOOK Volume 5 - Page 34 this ___ day of _____, 1944
 Recorder of LOGAN CO: OHIO