

SURVEYORS CERTIFICATE

The annexed plat correctly represents Berg's Allotment of part of Virginia Military Survey Numbers 9925, 9946, 10121 & Lot 254 of Five Parks Addition as surveyed in June 1946. Iron pipes were placed at all points marked O. Stakes were set at each lot corner. Distances are in feet and decimals of a foot, bearings are present magnetic bearings. The area included is 6.15 acres.

DEDICATION

Know all men by these presents that Charles F. Berg and Gladys Berg proprietors of the land indicated on the accompanying plat have authorized the laying out of the same and hereby dedicate the street to the public use forever.

Witness - F.H. Wiscup

C. J. Berg

Witness - Minnie Adkison

Gladys B. Berg

STATE OF OHIO
LOGAN COUNTY 55

Be it remembered that on the 18th day of July 1946 before me, the subscriber a Notary Public in and for Logan County, personally appeared Charles F. Berg and Gladys Berg, grantors in the foregoing dedication and acknowledged the signing thereof to be their free and voluntary act.

In testimony whereof, I have hereunto subscribed my name and affixed my Notarial Seal on the day and year last aforesaid.

F.H. Wiscup

Notary Public
Logan County - State of Ohio
My Notarial Commission Expires

J. H. WISECUP
NOTARY PUBLIC, LOGAN CO., OHIO
MY COMMISSION EXPIRES JAN. 6, 1949.

COUNTY ENGINEERS APPROVAL
The annexed plat is hereby approved, July 29 1946

E. K. Cole
County Engineer
Logan County

ACCEPTANCE

The annexed plat was approved and accepted by the Board of County Commissioners at a regular meeting July 29 1946


Roger Cloud

T. C. Webber
Jas. Moutland
Commissioners of Logan County, Ohio.

105804

State of Ohio, Logan County, S. B.
Received September 11- 1946
at 8:15 o'clock A.M.
Recorded 19
Vol. No. _____
Page _____
PAUL O. BATCH
Recorder, Logan County, Ohio

Note:
N 18° 01' W 1516' from stone at SW corner V.M.S. 9925, 9946 & 10121.

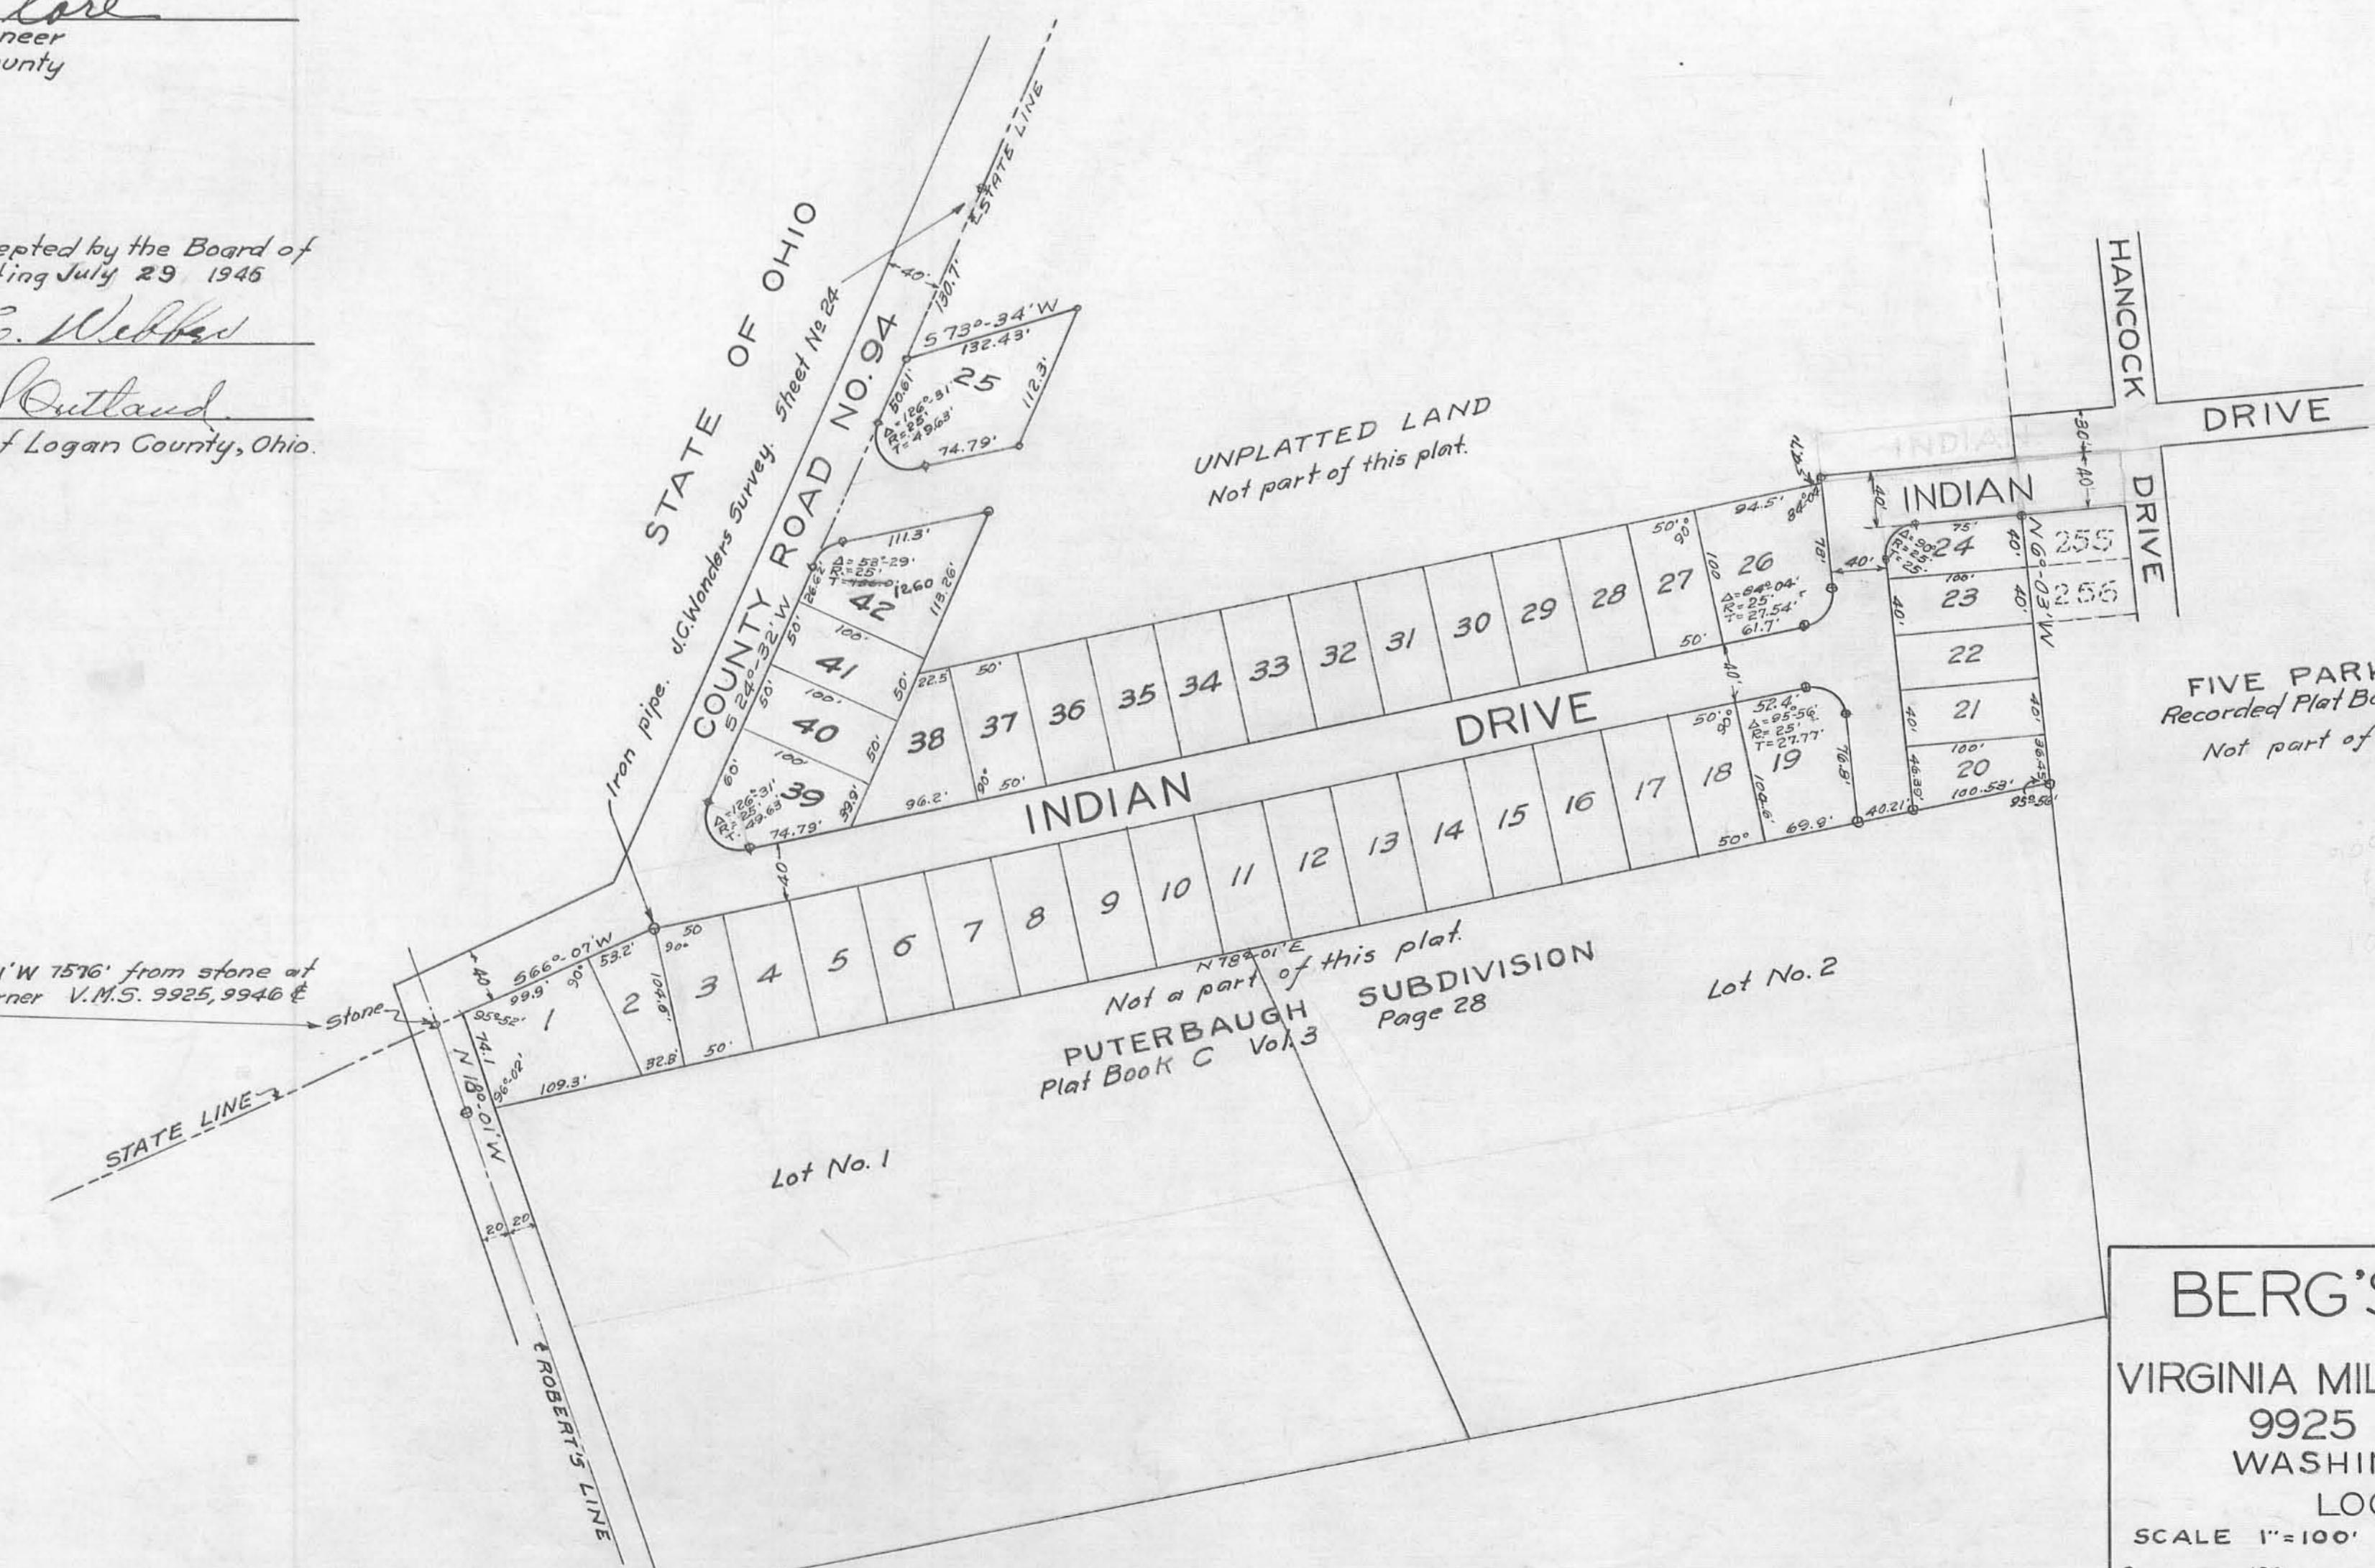

BERG'S ALLOTMENT
OF PART OF
VIRGINIA MILITARY SURVEY NUMBERS
9925 9946 10121
WASHINGTON TOWNSHIP
LOGAN COUNTY
SCALE 1"=100'
0 100
SCALE OF FEET
JULY 1946

K-J-64