

**PLAT OF
HARBOR VIEW ALLOTMENT
VILLAGE OF RUSSELLS POINT
WASHINGTON TWP LOGAN CO OHIO**

ENGINEERS DESCRIPTION AND CERTIFICATE

I hereby certify that the accompanying Plat is a correct representation of a survey made by Hobart H Lewis in Oct 1950 & April 1951 of 2.61 acres and 0.71 acres of land in the Village of Russells Point Washington Twp Logan County Ohio and located as indicated 750.6 N23°35' E of the Southeast corner of Main St & Orchard Island Road. Dimensions are as indicated in feet & decimals of a foot. All lots have been staked and iron pins placed in the ground at the points indicated on this Plat

Hobart H Lewis
Registered Engineer
R.F.D.1 Huntsville Ohio
May 7 1951

DEDICATION

Know all men by these presents that Ralph H & Carl Stumpff et al owners of the land indicated on the accompanying Plat have authorized the plating of same which is to be known as Harbor View Allotment to Russells Point. All lot lines extend to the center of driveways as shown and a permanent easement exists as shown by dotted lines for Driveway purposes. The Parking Area is reserved by the owner.

Witness

Barbara Stumpff
Margaret Fields

Grantors

Ralph H. Stumpff
Carl Stumpff
Margaret Fields

State of Ohio County of Logan
Before me a Notary Public in and for said County Personally appeared the above Grantors who acknowledged that they did sign the foregoing instrument and that the same is their free act and deed in testimony Whereof I have hereunto subscribed my name and affixed my official Seal at Russells Point Ohio this 10 day of May 1951 My Commission Expires Aug. 28, 1952

Margaret Fields

ACCEPTANCE Ordinance No 166 *J.M. Brachey Clerk*

We the undersigned being the duly elected Council Village of Russells Point Logan County Ohio do hereby accept this plat as hereon shown this 21 day of May 1951

Robert C. Pash Pres.
H. A. Hatcher

Carl E. Spultz
Jack Woodie
Ed Schuler Mayor

AUDITORS CERTIFICATE


Transferred this 5th day of May 1951

Wm. H. Hays
LOGAN COUNTY AUDITOR

RECORDERS CERTIFICATE

Filed for record this 24 day of May 1951 at 11:15 A.M.

Nancy W. Babel
LOGAN COUNTY RECORDER
Dw. Byrd Deputy

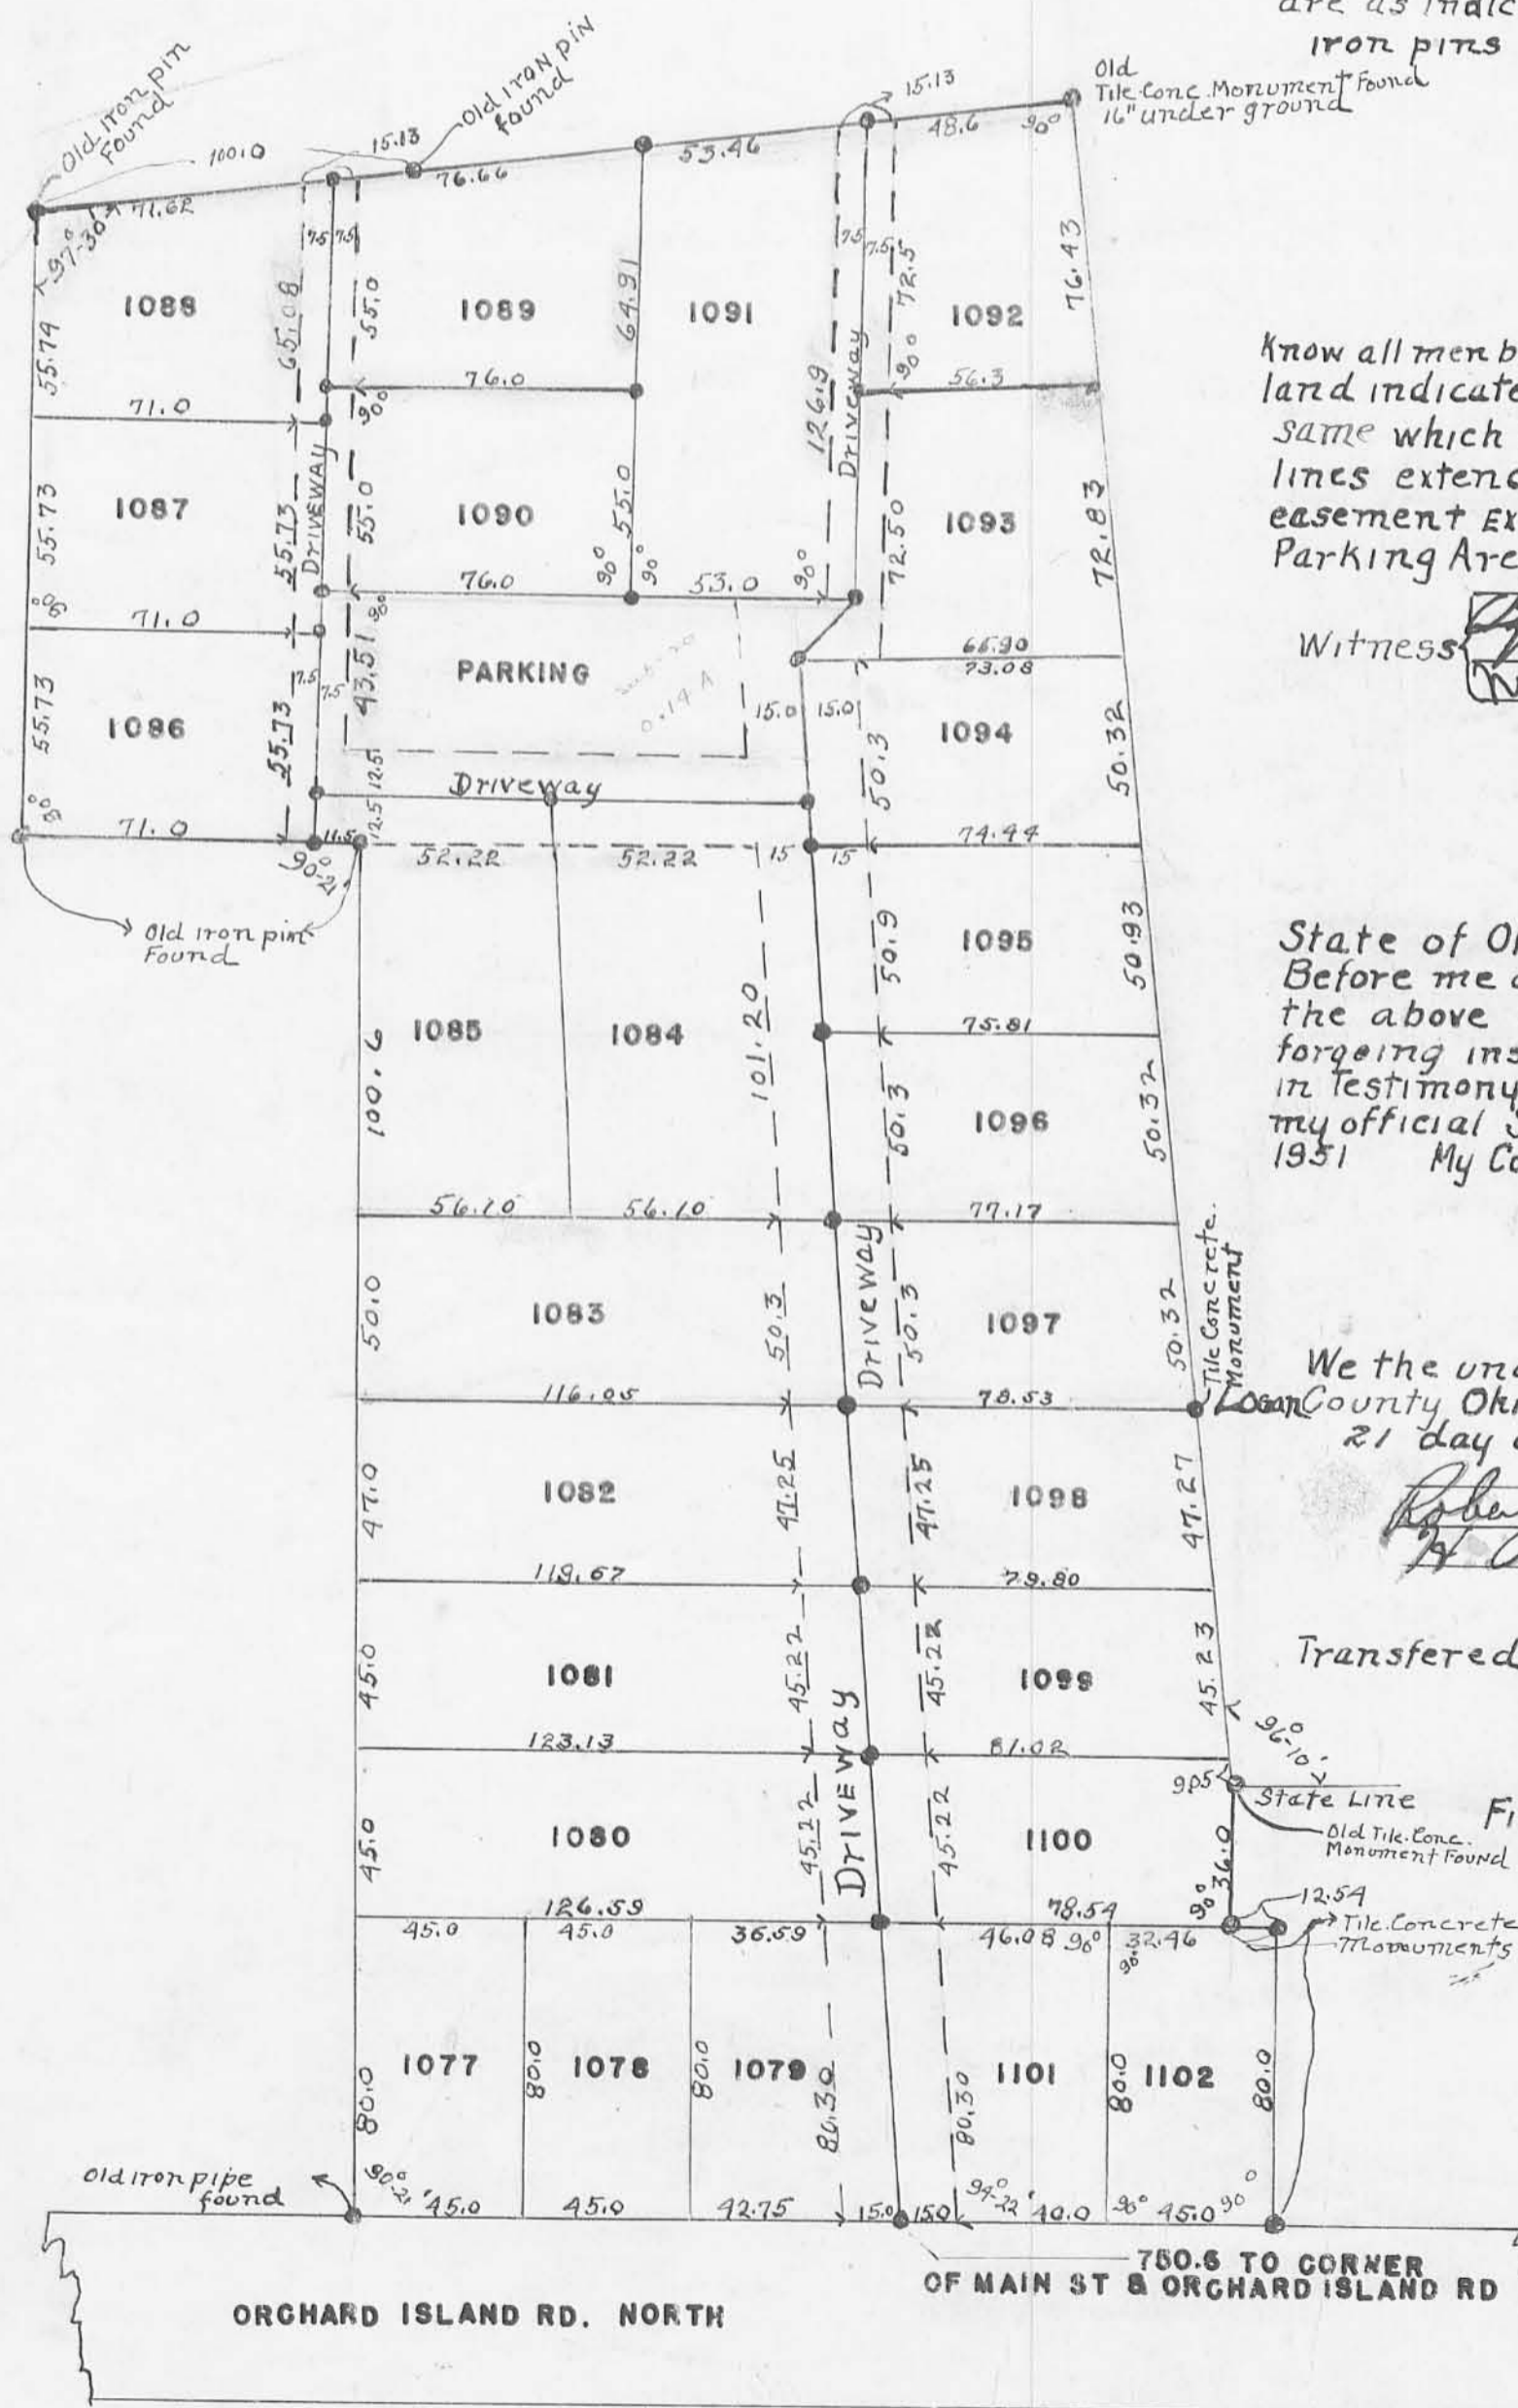

Scale 1" = 50 feet

● Iron Pins